

Division 1:

General Conditions

For

2025 SIGN REPLACEMENT PROJECT

OWNERS:

ELKHART COUNTY, INDIANA, ACTING THROUGH
ITS BOARD OF COUNTY COMMISSIONERS
ELKHART COUNTY HIGHWAY DEPARTMENT
ENGINEERING SECTION
610 STEURY AVENUE
GOSHEN, IN 46528



Elkhart County Highway Department
610 Steury Avenue, Goshen, Indiana 46528
Phone: 574-533-0538 • Fax: 574-533-7103

TABLE OF CONTENTS

DEFINITIONS	7
ARTICLE 1 - PRELIMINARY MATTERS	11
1.1 Delivery of Bonds	11
1.2 Copies of Documents	11
1.3 Contract Documents	11
1.4 Commencement of Contract Time; Notice to Proceed	11
1.5 Starting the Project	11
1.6 Before Starting Construction	11
1.7 Submission for Review	12
1.8 Delivery of Certificates	12
1.9 Subcontracts	12
1.10 Preconstruction Conference	12
1.11 Non-Discrimination	12
1.12 Insurance	13
1.13 Proof of Carriage Insurance	15
1.14 Performance and Payment Bond	15
ARTICLE 2 - CONTRACT DOCUMENTS: INTENT, AMENDING, REUSE	15
2.1 Intent	15
2.2 Amending and Supplementing Contract Documents:	16
ARTICLE 3 - AVAILABILITY OF LANDS; PHYSICAL CONDITIONS; REFERENCE POINTS	17
3.1 Availability of Lands	17
3.2 Physical Conditions - Underground Facilities	17
3.3 Not Shown or Indicated	18
3.4 Assignment of Contract	18
ARTICLE 4 - CONTRACTOR'S RESPONSIBILITIES	18
4.1 Supervision and Superintendence	18
4.2 Labor, Materials and Equipment	19
4.3 Substitutes or "Or-Equal" Items	19
4.4 Contractor Responsibility	20
4.5 Subcontractor Responsibility	20
4.6 Permits	21

4.7	Laws and Regulations	21
4.8	Taxes	21
4.9	Use of Premises	21
4.10	Record Documents	22
4.11	Safety and Protection	22
4.12	Emergencies	23
4.13	Shop Drawings and Samples	23
4.14	Continuing the Work	24
4.15	Indemnification:	24
4.16	Sanitation	25
4.17	Road Closing Requirements	25
ARTICLE 5 - OTHER WORK		27
5.1	Related Work at Site	27
ARTICLE 6 - OWNER'S RESPONSIBILITIES		27
6.1	Communication	27
6.2	Appointment of Engineer	27
6.3	Payment	27
6.4	Change Orders	27
6.5	Inspection	27
6.6	Service Termination	28
ARTICLE 7 - ENGINEER'S STATUS DURING CONSTRUCTION		28
7.1	Owner's Representative	28
7.2	Visits to Site	28
7.3	Project Representation	28
7.4	Clarifications and Interpretations	28
7.5	Authorized Variations in Work	29
7.6	Rejecting Defective Work	29
7.7	Decisions on Disputes	29
7.8	Limitations on Engineer's Responsibilities	29
ARTICLE 8 - CHANGES IN THE WORK		30
8.1	Work Modifications	30
8.2	Disagreement	30
8.3	Contract Price and Time	30

8.4	Change orders	30
8.5	Notification of Change	31
ARTICLE 9 - CHANGE OF CONTRACT PRICE		31
9.1	Change Order	31
9.2	Determination of Contract Price	31
9.3	Cost of the Work	31
ARTICLE 10 - CHANGE OF CONTRACT TIME		32
ARTICLE 11 - WARRANTY AND GUARANTEE; TESTS AND INSPECTIONS; CORRECTION, REMOVAL OR ACCEPTANCE OF DEFECTIVE WORK		32
11.1	Warranty and Guarantee	32
11.2	Access to Work	33
11.3	Tests and Inspections	33
11.4	Uncovering Work	33
11.5	Owner May Stop the Work	34
11.6	Correction or Removal of Defective Work	34
11.7	Three Years Correction Period	34
11.8	Maintenance Bond	34
11.9	Acceptance of Defective Work:	35
11.10	OWNER May Correct Defective Work:	35
ARTICLE 12 - PAYMENTS TO CONTRACTOR AND COMPLETION		35
12.1	Schedule of Values	35
12.2	Application for Progress Payment	35
12.3	Contractor's Warranty of Title	35
12.4	Review of Applications for Progress Payment	36
12.5	Substantial Completion	37
12.6	Partial Utilization	38
12.7	Final Inspection	39
12.8	Final Application for Payment	39
12.9	Final Payment and Acceptance	39
12.10	Contractor's Continuing Obligation	40
12.11	Waiver of Claims	40
ARTICLE 13 - SUSPENSION OF WORK AND TERMINATION		40
13.1	OWNER May Suspend Work	40

13.2	Conditions of Termination by Owner	40
13.3	Termination by Owner	42
13.4	Conditions of Termination by Contractor	42
ARTICLE 14 - MISCELLANEOUS		43
14.1	Giving Notice	43
14.2	Computation of Time	43
14.3	Bid Submission	43
BID FORM		44
BID BOND		46
CERTIFICATE AS TO CORPORATE PRINCIPAL		49
PERFORMANCE AND PAYMENT BOND		50
AGREEMENT		56
SP1 – GENERAL INFORMATION		64
SP2– TIME OF COMPLETION		64
SP3 – UTILITIES		66
SP4 – BUY AMERICAN REQUIREMENT		67
SP5 – STORAGE OF CONTRACTOR'S EQUIPMENT, MATERIALS AND TEMPORARY OFFICES		67
SP6 – HAZARD COMMUNICATIONS PROGRAM		67
SP7 – ENVIRONMENTAL RESTRICTIONS		67
SP8 – CONTRACTOR'S RESPONSIBILITY FOR MATCHING OLD WORK		68
SP9 – DUST AND AIR POLLUTION CONTROL		68
SP10 – CONTAMINATION PRECAUTION		68
SP11 – DISPOSAL OF UNSUITABLE MATERIAL		69
sP12– MANUAL ON UNIFORM TRAFFIC CONTROL DEVICES (MUTCD)		69
SP13 – COORDINATION CLAUSE		69
SP14 – EXISTING TRAFFIC CONTROL DEVICES		69

SP15 – UTILITY COORDINATION	70
SP16 – DELIVERY AND STORAGE	71
SP17 – CUSTOM SIGN STICKERS	71
TP1– SIGN, SHEET, WITH LEGEND, 0.080” THICKNESS	75
TP2 – MAINTENANCE OF TRAFFIC	76
TP3 – SIGN POST, SQUARE, TYPE I, UUNREINFORCED ANCHOR BASE , (UNDISTRIBUTED)	78

DEFINITIONS

The following terms, as used in these Contract Documents, are defined as follows:

"ADDENDA"	Written or graphic instruments issued prior to the opening of Bids, which clarify, correct, or change the bidding documents or Contract Documents.
"APPROVED"	The words "approved", "acceptable", "satisfactory", "in the judgment of", and words of like import, shall mean approval by, acceptable to, satisfactory to, or in the judgment of, the Engineer or Owner.
"BONDS"	Bid, Performance, Payment, or Maintenance Bonds, and other instruments of security collectively or individually as applicable.
"CHANGE ORDER"	A document recommended by ENGINEER, which is signed by CONTRACTOR and OWNER and authorizes an addition, deletion or revision in the Work, or an adjustment in the Contract Price or the Contract Time, issued on or after the Effective Date of the Agreement.
"CONTRACTOR"	The person, firm, or corporation to whom the enclosed contract is awarded by the Owner and who is subject to the terms hereof.
"COUNTY SPECIFICATIONS"	The current Elkhart County roads guidelines and standards for design and public improvements.
"DIRECTED"	The words "directed", "required", "permitted", "ordered", "designated", and words of like import shall imply the direction, requirement, permission, order of designation of the Engineer or Owner.
"ENGINEER"	The Elkhart County Highway Division, or, the Elkhart Co. Manager of Engineering, or duly authorized representative designated by the Owner.
"FIELD ORDER"	A written order issued by ENGINEER which orders minor changes in the Work in accordance with paragraph 7.5 but which does not involve a change in the Contract Price or the Contract Time.
"FINAL ACCEPTANCE"	The date when OWNER accepts ENGINEER'S recommendation of final payment.

"GENERAL REQUIREMENTS"	Sections of Division A of the Specifications.
"LAWS AND REGULATIONS; LAWS OR REGULATIONS"	Laws, rules, regulations, ordinances, codes and/or orders.
"MUTCD"	Manual of uniform traffic control devices.
"NOTICE TO PROCEED"	A written notice given by OWNER to CONTRACTOR (with a copy to ENGINEER) fixing the date on which the Contract Time will commence to run and on which CONTRACTOR shall start to perform CONTRACTOR'S obligations under the Contract Documents.
"OWNER"	The public body or authority, corporation, association, firm or person with whom CONTRACTOR has entered into the Agreement and for whom the Work is to be provided. This typically being Elkhart County, Indiana, acting through its Board of County Commissioners.
"PARTIAL UTILIZATION"	Placing a portion of the Work in service for the purpose for which it is intended (or a related purpose) before reaching Substantial Completion for all the Work.
"PROJECT"	The total construction of which the Work to be provided under the Contract Documents may be the whole or a part as indicated elsewhere in the Contract Documents.
"RESIDENT PROJECT REPRESENTATIVE"	The authorized representative of ENGINEER who is assigned to the site or any part thereof
"SHOP DRAWINGS"	All drawings, diagrams, illustrations, schedules and other data which are specifically prepared by or for CONTRACTOR to illustrate some portion of the Work and all illustrations, brochures, standard schedules, performance charts, instructions, diagrams and other information prepared by a Supplier and submitted by CONTRACTOR to illustrate material or equipment for some portion of the Work.
"SPECIFICATIONS"	Those portions of the Contract Documents consisting of written technical descriptions of materials, equipment, construction systems, standards and workmanship as applied to the Work and certain administrative details applicable thereto.

"STANDARD DETAILS"	The current INDOT standard sheets with standard details.
"STANDARD SPECIFICATIONS"	The latest edition of the Indiana Department of Transportation Standard Specifications and current supplemental Technical Specifications.
"STOP ORDER or STOP WORK ORDER"	Written order from OWNER or ENGINEER to stop all work covered by the Contract Documents.
"SUBCONTRACTOR"	An individual, firm or corporation having a direct contract with CONTRACTOR or with any other Subcontractor for the performance of a part of the Work at the site.
"SUBSTANTIAL COMPLETION"	See Paragraph 12.5 of these General Conditions.
"SUPPLEMENTARY CONDITIONS"	The part of the Contract Documents which amends or supplements these General Conditions.
"SUBSTANTIAL COMPLETION"	See Paragraph 12.5 of these General Conditions.
"SURETY"	Financial guarantee that insures the CONTRACTOR'S obligation.
"UNDERGROUND FACILITIES"	All pipelines, conduits, ducts, cables, wires, manholes, vaults, tanks, tunnels or other such facilities or attachments. In addition, any encasement containing such facilities that have been installed underground to furnish any of the following services or materials; electricity, gases, steam, liquid petroleum products, telephone or other communication means, cable television, sewage and drainage removal, traffic or other control systems or water.
"UNIT PRICE WORK"	Work to be paid for on the basis of unit prices.
"WORK"	Work to be done under this Contract at the site of the improvement.
"WORK DIRECTIVE CHANGE"	A written directive to CONTRACTOR, issued on or after the Effective Date of the Agreement and signed by OWNER and recommended by ENGINEER, ordering an addition, deletion or revision in the Work, or responding to differing or unforeseen physical conditions under which the Work is to be performed.

"WRITTEN AMENDMENT"

A written amendment of the Contract Documents, signed by OWNER and CONTRACTOR on or after the Effective Date of the Agreement and normally dealing with the non-engineering or non-technical rather than strictly Work-related aspects of the Contract Documents

ARTICLE 1 - PRELIMINARY MATTERS**1.1 Delivery of Bonds**

When CONTRACTOR delivers the executed Agreements to OWNER, CONTRACTOR shall also deliver to OWNER such Bonds as called for in the Contract Documents.

1.2 Copies of Documents

OWNER shall furnish to CONTRACTOR up to three (3) copies (unless otherwise specified in the Supplementary Conditions) of the Contract Documents as are reasonably necessary for the execution of the Work. Additional copies will be furnished, upon request, at the cost of reproduction.

1.3 Contract Documents

These Contract Documents are complementary and what is called for in one shall be as binding as if called for in all. The intention of these Contract Documents is to include in the Contract Price the costs of all labor and materials, water, fuel, tools, plant, equipment, light, transportation, taxes, bonds, and all other expense and profit as may be necessary for the proper and complete execution of the work.

1.4 Commencement of Contract Time; Notice to Proceed

The Contract Time will commence when the Contractor receives the Notice to Proceed from the Engineer. CONTRACTOR shall not be paid for any work performed prior to receiving the Notice to Proceed from the Engineer.

1.5 Starting the Project

CONTRACTOR shall start to perform the Work on the date when the Contract Time commences to run, but no Work shall be done at the site prior to the date on which the Contract Time commences to run unless such work is specifically approved by the owner/engineer.

1.6 Before Starting Construction

Before undertaking each part of the Work, CONTRACTOR shall carefully study and compare the Contract Documents and check and verify pertinent figures shown thereon and all applicable field measurements. CONTRACTOR shall promptly report in writing to ENGINEER any conflict, error or discrepancy which CONTRACTOR may discover and shall obtain a written interpretation or clarification from ENGINEER before proceeding with any Work affected thereby; however, CONTRACTOR shall not be liable to OWNER or ENGINEER for failure to report any conflict, error or discrepancy in the Contract Documents, unless CONTRACTOR had actual knowledge thereof or should reasonably have known thereof.

1.7 Submission for Review

Within ten (10) days after the Effective Date of the Agreement (unless otherwise specified in the General Requirements), CONTRACTOR shall submit to ENGINEER for review:

1.7.1 An estimated progress schedule indicating the starting and completion dates of the various stages of the Work; and

1.7.2 A preliminary schedule of Shop Drawings and/or sample submissions.

1.7.3 CONTRACTOR shall provide an updated progress schedule at all scheduled progress meetings.

1.8 Delivery of Certificates

Before any Work at the site is started, CONTRACTOR shall deliver to OWNER, with a copy to ENGINEER, certificates (and other evidence of insurance requested by OWNER) which CONTRACTOR is required to purchase and maintain.

1.9 Subcontracts

The Contractor shall not execute an Agreement with any Subcontractor or permit any Subcontractor to perform any work in this Contract until he has received written approval of such Subcontractor from the Owner or Owner's appointed designee.

1.10 Preconstruction Conference

Following the Effective Date of the Agreement, but before CONTRACTOR starts the Work at the site, a conference attended by CONTRACTOR, ENGINEER and others, as appropriate, will be held to discuss the schedules referred to in paragraph 1.7, as well as the Subcontractors proposed by Contractor for certain portions of the work, to discuss procedures for handling Shop Drawings and other submittals and for processing Applications for Payment, and to establish a working understanding among the parties as to the Work.

1.11 Non-Discrimination

In compliance with the Acts of Indiana General Assembly, 1933, Chapter 270, the Contractor hereby agrees:

1.11.1 That in the hiring of employees for the performance of work under this Contract or any Subcontract hereunder, no Contractor, Subcontractor, nor any person acting on behalf of such Contractor or Subcontractor shall, by reason of race or color, discriminate against any citizen qualified to do work to which the employment relates;

1.11.2 That no Contractor, Subcontractor, nor any person on his behalf shall, in any manner, discriminate against or intimidate any employee hired for the performance of work under this Contract on account of race or color;

1.11.3 That there may be deducted from the amount payable to the Contractor by the Owner under this contract, a penalty of Five Dollars (\$5.00) for each person for each calendar day during which such person was discriminated against or intimidated in violation of the provisions of this Contract; and

1.11.4 That this Contract may be canceled or terminated by the Owner, and all money due or to become due hereunder may be forfeited for a second or any subsequent violation of the terms or conditions of this section of the Contract.

1.12 Insurance

1.12.1 Contractor's Liability Insurance:

a) The Contractor shall maintain such insurance as well as protect himself from claims under Workmen's Compensation Acts and other employee benefit acts; from claims for damages because of bodily injury, including death, to his employees and all others; and from claims for damages to property, any or all of which may arise out of or result from the Contractor's operation under the Contract, whether such operations be by himself or by any subcontractor, or anyone directly or indirectly employed by either of them. This insurance shall be written for not less than any limits of liability specified herein and shall name Elkhart County as an additional insured.

1.12.2 Contractor's Insurance:

The types and minimum amount of insurance to be provided for by the Contractor shall be as follows:

a) Workmen's Compensation and Occupational Disease Insurance

The Contractor shall provide Workmen's Compensation and Occupational Disease Insurance as required by law. Such policy shall specifically include coverage for the State of Indiana, and such adjoining states as required by the Contractor's operations.

b) Employer's Liability Insurance

The Contractor shall provide Employer's Liability with a minimum coverage of \$1,000,000.

c) Comprehensive General Liability Insurance

The Contractor shall maintain a Comprehensive General Liability form of Insurance with bodily injury of not less than \$1,000,000 for any one (1) occurrence, and \$2,000,000 aggregate. The insurance policy shall include the following:

1. Premises Operations: The policy shall include coverage for the following special hazards when applicable to the project:

- i) Property damage arising out of blasting or explosion.
- ii) Property damage arising out of collapse of or structural injury to any building or structure due to grading of land, excavation, borrowing, filling, backfilling, tunneling, pile driving, cofferdam work or caisson work or to moving, shoring, underpinning, raising, or demolition of any building or structure or rebuilding of any structural support thereof.
- iii) Injury to or destruction of wires, conduits, pipes, mains, sewers, and other similar property of any apparatus in connection therewith below the surface of ground, if caused by use of mechanical equipment.

2. Contractual (Broad Form Indemnification): The Contractor agrees to indemnify and save harmless the Owner and the Engineer, their agents and employees, from and against all loss or expense (including costs and attorneys' fees) by reason of liability imposed by law upon the Owner or the Engineer for damages because of bodily injury, including death, at any time resulting there from, sustained by any person or persons or an account of damage to property is due or claimed to be due to negligence of the Contractor, his Subcontractors, employees or agents.

3. Contractor's Protective: The Contractor shall maintain this type of coverage on a "Blanket" basis to cover the operations of any subcontractors.

d) Automobile Liability Insurance

The Contractor shall maintain Comprehensive Automobile Liability Insurance with bodily injury liability limits of not less than \$1,000,000 for one (1) occurrence and \$2,000,000 aggregate. This coverage may be provided either as a separate policy or as part of the Comprehensive General Liability Policy described previously. The automobile insurance must include coverage for all owned, non-owned and hired vehicles.

e) Furnish Indiana State Forms No. 19 (Workmen's Compensation) and No.105 (Occupational Disease Act).

f) Umbrella Policy Insurance

The Contractor shall maintain a minimum \$3,000,000 Umbrella Policy in addition to their primary insurance.

1.13 Proof of Carriage Insurance

1.13.1 Contractor shall not commence work until he has obtained all insurance specified herein, has filed with the Owner one (1) copy of Certificate of Insurance, and such insurance has been approved by the Owner.

1.13.2 Should any Coverage approach expiration during the Contract period, it shall be renewed prior to its expiration, and certificate again filed with the Owner.

1.13.3 If any of such policies are canceled or are changed so as to reduce the coverage evidenced by the Certificate, at least ten (10) days prior written notice by registered mail of such cancellation or change shall be sent to the Owner.

1.13.4 All insurance provided for under this Section shall be written by Insurance Companies licensed to do business in Indiana and Countersigned by resident Indiana agent. The insurance company shall file with the Owner, one (1) copy of Affirmation of Authority, on the form furnished by the Engineer, as verification of the resident agent.

1.13.5 All insurance shall be maintained in full force and effect until the Contract has been fully and completely performed.

1.14 Performance and Payment Bond

The Contractor shall furnish a Performance and Payment Bond (form attached) equal to one hundred percent (100%) of the Contract Price.

ARTICLE 2 - CONTRACT DOCUMENTS: INTENT, AMENDING, REUSE

2.1 Intent

The Contract Documents comprise the entire agreement between OWNER and CONTRACTOR concerning the Work. The Contract Documents are complementary; what is called for by one is as binding as if called for by all. The Contract Documents will be construed in accordance with the law of the place of the Project.

2.1.1 It is the intent of the Contract Documents to describe a functionally complete Project (or part thereof) to be constructed in accordance with the Contract Documents. Any Work, materials or equipment that may reasonably be inferred from the Contract Documents as being required to produce the intended result will be supplied whether or not specifically called for.

2.1.2 If during the performance of the Work, CONTRACTOR finds a conflict, error or discrepancy in the Contract Documents, CONTRACTOR shall so report to ENGINEER in writing at once and before proceeding with the Work affected thereby shall obtain a written interpretation or clarification from ENGINEER; however, CONTRACTOR shall not be liable to OWNER or ENGINEER for failure to report any conflict, error or discrepancy in the Contract Documents unless CONTRACTOR had actual knowledge thereof or should reasonably have known thereof.

2.2 Amending and Supplementing Contract Documents:

The Contract Documents may be amended to provide for additions, deletions and revisions in the Work or to modify the terms and conditions thereof in one or more of the following ways:

2.2.1 A formal Written Amendment,

2.2.2 A Change Order, or

2.2.3 A Work Directive Change (pursuant to paragraph 8.1).

In addition, the requirements of the Contract Documents may be supplemented and minor variations and deviations in the Work may be authorized, in one or more of the following ways:

2.2.4 A Field Order,

2.2.5 ENGINEER's approval of a Shop Drawing or sample, or

2.2.6 ENGINEER's written interpretation or clarification.

**ARTICLE 3 - AVAILABILITY OF LANDS; PHYSICAL CONDITIONS; REFERENCE
POINTS****3.1 Availability of Lands**

OWNER shall indicate, as shown in the Contract Documents, the lands upon which the Work is to be performed, rights-of-way and easements for access thereto, and such other lands which are designated for the use of CONTRACTOR. Easements for permanent structures or permanent changes in existing facilities will be obtained and paid for by OWNER, unless otherwise provided in the Contract Documents. If CONTRACTOR believes that any delay in OWNER's furnishing these lands, rights-of-way or easements entitles CONTRACTOR to an extension of the Contract Time, CONTRACTOR may make a claim for an extension of Contract Time.

3.2 Physical Conditions - Underground Facilities

The information and data shown or indicated in the Contract Documents with respect to existing Underground Facilities at or contiguous to the site is based on information and data furnished to OWNER or ENGINEER by the owners of such Underground Facilities or by others. Unless it is otherwise expressly provided in the Supplementary Conditions:

3.2.1 OWNER and ENGINEER shall not be responsible for the accuracy or completeness of any such information or data; and,

3.2.2 CONTRACTOR shall have full responsibility for reviewing and checking all such information and data, for locating all Underground Facilities shown or indicated in the Contract Documents, for coordination of the Work with the owners of such Underground Facilities during construction, for the safety and protection thereof, and repairing any damage thereto resulting from the Work, the cost of all of which will be considered as having been included in the Contract Price.

3.3 Not Shown or Indicated

If an Underground Facility is uncovered or revealed at or contiguous to the site which was not shown or indicated in the Contract Documents and which CONTRACTOR could not reasonably have been expected to be aware of, CONTRACTOR shall, promptly after becoming aware thereof and before performing any Work affected thereby (except in an emergency) as permitted by paragraph 4.2.1, identify the owner of such Underground Facility and give written notice thereof to that owner and to OWNER and ENGINEER. ENGINEER will promptly review the Underground Facility to determine the extent to which the Contract Documents should be modified to reflect and document the consequences of the existence of the Underground Facility, and the Contract Documents will be amended or supplemented to the extent necessary. During such time, CONTRACTOR shall be responsible for the safety and protection of such Underground Facility. CONTRACTOR shall be allowed an increase in the Contract Price or an extension of the Contract Time, or both, to the extent that they are attributable to the existence of any Underground Facility.

3.4 Assignment of Contract

The Contractor shall not assign this Contract or any part hereof without prior consent of the Owner.

ARTICLE 4 - CONTRACTOR'S RESPONSIBILITIES

4.1 Supervision and Superintendence

4.1.1 CONTRACTOR shall supervise and direct the Work competently and efficiently, devoting such attention thereto and applying such skills and expertise as may be necessary to perform the Work in accordance with the Contract Documents. CONTRACTOR shall be solely responsible for the means, methods, techniques, sequences and procedures of construction, but CONTRACTOR shall not be responsible for the negligence of others in the design or selection of a specific means, method, technique, sequence or procedure of construction which is indicated in and required by the Contract Documents. CONTRACTOR shall be responsible to see that the finished Work complies accurately with the Contract Documents.

4.1.2 CONTRACTOR shall keep on the Work at all times during its progress a competent resident superintendent, who shall not be replaced without written notice to OWNER and ENGINEER except under extraordinary circumstances. The superintendent will be CONTRACTOR's representative at the site and shall have authority to act on behalf of CONTRACTOR. All communications given to the superintendent shall be as binding as if given to CONTRACTOR.

4.2 Labor, Materials and Equipment

4.2.1 CONTRACTOR shall provide competent, suitably qualified personnel to survey and lay out the Work and perform construction as required by the Contract Documents. CONTRACTOR shall at all times maintain good discipline and order at the site, particularly in connection with the safety or protection of persons or the Work or property at the site or adjacent thereto, and except as otherwise indicated in the Contract Documents.

4.2.2 Unless otherwise specified in the General Conditions, CONTRACTOR shall furnish and assume full responsibility for all materials, equipment, labor, transportation, construction equipment and machinery, tools, appliances, fuel, power, light, heat, telephone, water, sanitary facilities, temporary facilities and all other facilities and incidentals necessary for the furnishing, performance, testing, start-up and completion of the Work.

4.2.3 All materials and equipment shall be of good quality and new, except as otherwise provided in the Contract Documents. If required by ENGINEER, CONTRACTOR shall furnish satisfactory evidence (including reports of required tests) as to the kind and quality of materials and equipment. All materials and equipment shall be applied, installed, connected, erected, used, cleaned and conditioned in accordance with the instructions of the applicable Supplier except as otherwise provided in the Contract Documents.

4.3 Substitutes or "Or-Equal" Items

4.3.1 Whenever materials or equipment are specified or described in the Contract Documents by using the name of a proprietary item or the name of a particular Supplier the naming of the item is intended to establish the type, function and quality required. Unless the name is followed by words indicating that no substitution is permitted, materials or equipment of other Suppliers may be accepted by ENGINEER if sufficient information is submitted by CONTRACTOR to allow ENGINEER to determine that the material or equipment proposed is equivalent or equal to that named. The procedure for review by ENGINEER will include the following as supplemented in the General Conditions. Requests for review of substitute items of material and equipment will not be accepted by ENGINEER from anyone other than CONTRACTOR. If CONTRACTOR wishes to furnish or use a substitute item of material or equipment, CONTRACTOR shall make written application to ENGINEER for acceptance thereof, certifying that the proposed substitute will perform adequately the functions and achieve the results called for by the general design, be similar and of equal substance to that specified and be suited to the same use as that specified. The application will state that the evaluation and acceptance of the proposed substitute will not prejudice CONTRACTOR's achievement of Substantial Completion on time, whether or not acceptance of the substitute for use in the Work will require a change in any of the Contract Documents. All variations of the proposed substitute from that specified will be

identified in the application and available maintenance, repair and replacement service will be indicated. The application will also contain an itemized estimate of all costs that will result directly or indirectly from acceptance of such substitute, including costs of redesign and claims of other contractors affected by the resulting change, all of which shall be considered by ENGINEER in evaluating the proposed substitute. ENGINEER may require CONTRACTOR to furnish at CONTRACTOR's expense additional data about the proposed substitute.

4.3.2 If a specific means, method, technique, sequence or procedure of construction is indicated in or required by the Contract Documents, CONTRACTOR may furnish or utilize a substitute means, method, sequence, technique or procedure of construction acceptable to ENGINEER, if CONTRACTOR submits sufficient information to allow ENGINEER to determine that the substitute proposed is equivalent to that indicated or required by the Contract Documents.

4.3.3 ENGINEER will be allowed a reasonable time within which to evaluate each proposed substitute. ENGINEER will be the sole judge of acceptability, and no substitute will be ordered, installed or utilized without ENGINEER's prior written acceptance which will be evidenced by either a Change Order or an approved Shop Drawing. OWNER may require CONTRACTOR to furnish at CONTRACTOR's expense a special performance guarantee or other surety with respect to any substitute. ENGINEER will record time required by ENGINEER and ENGINEER's consultants in evaluating substitutions proposed by CONTRACTOR and in making changes in the Contract Documents occasioned thereby. Whether or not ENGINEER accepts a proposed substitute, CONTRACTOR shall reimburse OWNER for the charges of ENGINEER and ENGINEER's consultants for evaluating each proposed substitute.

4.4 Contractor Responsibility

CONTRACTOR shall be fully responsible to OWNER and ENGINEER for all acts and omissions of the Subcontractor, Suppliers and other persons and organizations performing or furnishing any of the Work under a direct or indirect contract with CONTRACTOR just as CONTRACTOR is responsible for CONTRACTOR's own acts and omissions. Nothing in the Contract Documents shall create any contractual relationship between OWNER or ENGINEER and any such Subcontractor, Supplier or other person or organization, nor shall it create any obligation on the part of OWNER or ENGINEER to pay or to see to the payment of any monies due any such Subcontractor, Supplier or other person or organization except as may otherwise be required by Laws and Regulations.

4.5 Subcontractor Responsibility

All Work performed for CONTRACTOR by a Subcontractor will be pursuant to an appropriate agreement between CONTRACTOR and the Subcontractor which specifically binds the Subcontractor to the applicable terms and conditions of the Contract Documents for the benefit of OWNER and ENGINEER.

4.6 Permits

Unless otherwise provided in the General Conditions, CONTRACTOR shall obtain and pay for all construction permits and licenses.

4.7 Laws and Regulations

4.7.1 CONTRACTOR shall give all notices and comply with all Laws and Regulations applicable to furnishing and performance of the Work. Except where otherwise expressly required by applicable Laws and Regulations, neither OWNER nor ENGINEER shall be responsible for monitoring CONTRACTOR's compliance with any Laws or Regulations.

4.7.2 If CONTRACTOR observes that the Specifications or Drawings are at variance with any Laws or Regulations, CONTRACTOR shall give ENGINEER prompt written notice thereof, and any necessary changes will be authorized by one of the methods indicated in paragraph 2.2. If CONTRACTOR performs any Work knowing or having reason to know that it is contrary to such Laws or Regulations, and without such notice to ENGINEER, CONTRACTOR shall bear all costs arising therefrom; however, it shall not be CONTRACTOR's primary responsibility to make certain that the Specifications and Drawings are in accordance with such Laws and Regulations.

4.8 Taxes

CONTRACTOR shall pay all sales, consumer, use and other similar taxes required to be paid by CONTRACTOR in accordance with the Laws and Regulations of the place of the Project which are applicable during the performance of the Work.

4.9 Use of Premises

4.9.1 CONTRACTOR shall confine construction equipment, the storage of materials and equipment and the operations of workers to the Project site and land and areas identified in and permitted by the Contract Documents and other land and areas permitted by Laws and Regulations, rights-of-way, permits and easements, and shall not unreasonably encumber the premises with construction equipment or other materials or equipment. CONTRACTOR shall assume full responsibility for any damage to any such land or area, or to the owner or occupant thereof or of any land or areas contiguous thereto, resulting from the performance of the Work. Should any claim be made against OWNER or ENGINEER by any such owner or occupant because of the performance of the Work, CONTRACTOR shall promptly attempt to settle with such other party by agreement or otherwise resolve the claim by arbitration or at law. CONTRACTOR shall, to the fullest extent permitted by Laws and Regulations, indemnify and hold OWNER and ENGINEER harmless from and against all claims, damages, losses and expenses (including, but not limited to, fees

of engineers, architects, attorneys and other professionals and court and arbitration costs) arising directly, indirectly or consequentially out of any action, legal or equitable, brought by any such other party against OWNER or ENGINEER to the extent based on a claim arising out of CONTRACTOR's performance of the Work.

4.9.2 During the progress of the Work, CONTRACTOR shall keep the premises free from accumulations of waste materials, rubbish and other debris resulting from the Work. At the completion of the Work CONTRACTOR shall remove all waste materials, rubbish and debris from and about the premises as well as all tools, appliances, construction equipment and machinery, and surplus materials, and shall leave the site clean and ready for occupancy by OWNER. CONTRACTOR shall restore to original condition all property not designated for alteration by the Contract Documents.

4.9.3 CONTRACTOR shall not load nor permit any part of any structure to be loaded in any manner that will endanger the structure, nor shall CONTRACTOR subject any part of the Work or adjacent property to stresses or pressures that will endanger it.

4.10 Record Documents

CONTRACTOR shall maintain in a safe place at the site one (1) record copy of all Drawings, Specifications, Addenda, Written Amendments, Change Orders, Work Directive Changes, Field Orders and written interpretations and clarifications issued in good order and annotated to show all changes made during construction. These record documents together with all approved samples and a counterpart of all approved Shop Drawings will be available to ENGINEER for reference. Upon completion of the Work, these record documents, samples and Shop Drawings will be delivered to ENGINEER for OWNER.

4.11 Safety and Protection

4.11.1 CONTRACTOR shall be responsible for initiating, maintaining and supervising all safety precautions and programs in connection with the Work. CONTRACTOR shall take all necessary precautions for the safety of, and shall provide the necessary protection to prevent damage, injury or loss to:

- a) All employees on the Work and other persons and organizations who may be affected thereby;
- b) All the Work and materials and equipment to be incorporated therein, whether in storage on or off the site; and
- c) Other property at the site or adjacent thereto, including trees, shrubs, lawns, walks, pavements, roadways, structures, utilities and Underground Facilities not designated for removal, relocation or replacement in the course of construction.

4.11.2 CONTRACTOR shall comply with all applicable Laws and Regulations of any public body having jurisdiction for the safety of persons or property or to protect them from damage, injury or loss; and shall erect and maintain all necessary safeguards for such safety and protection. CONTRACTOR shall notify owners of adjacent property and of Underground Facilities and utility owners when prosecution of the Work may affect them, and shall cooperate with them in the protection, removal, relocation and replacement of their property. All damage, injury or loss to any property referred to in paragraph 4.11.1(b) or 4.11.1(c) caused, directly or indirectly, in whole or in part, by CONTRACTOR, any Subcontractor, Supplier or any other person or organization directly or indirectly employed by any of them to perform or furnish any of the Work or anyone for whose acts any of them may be liable, shall be remedied by CONTRACTOR.

4.11.3 CONTRACTOR shall designate a responsible representative at the site whose duty shall be the prevention of accidents. This person shall be CONTRACTOR's superintendent unless otherwise designated in writing by CONTRACTOR to OWNER.

4.12 Emergencies

In emergencies affecting the safety or protection of persons or the Work or property at the site or adjacent thereto, CONTRACTOR, without special instruction or authorization from ENGINEER or OWNER, is obligated to act to prevent threatened damage, injury or loss. CONTRACTOR shall give ENGINEER prompt written notice if CONTRACTOR believes that any significant changes in the Work or variations from the Contract Documents have been caused thereby. If ENGINEER determines that a change in the Contract Documents is required because of the action taken in response to an emergency, a Work Directive Change or Change Order will be issued to document the consequences of the changes or variations.

4.13 Shop Drawings and Samples

4.13.1 After checking and verifying all field measurements and after complying with applicable procedures specified in the General Conditions, CONTRACTOR shall submit to ENGINEER for review and approval three (3) copies of all Shop Drawings. All submissions will be identified as ENGINEER may require. The data shown on the Shop Drawings will be complete with respect to quantities, dimensions, specified performance and design criteria, materials and similar data to enable ENGINEER to review the information as required.

4.13.2 CONTRACTOR shall also submit to ENGINEER for review and approval with such promptness as to cause no delay in Work, all samples required by the Contract Documents.

4.13.3 At the time of each submission, CONTRACTOR shall give ENGINEER specific written notice of each variation that the Shop Drawings or samples may have from the requirements of the Contract Documents, and, in addition, shall cause a specific notation to be made on each Shop Drawing submitted to ENGINEER for review and approval of each such variation.

4.13.4 ENGINEER will review and approve with reasonable promptness Shop Drawings and samples, but ENGINEER's review and approval will be only for conformance with the design concept of the Project and for compliance with the information given in the Contract Documents and shall not extend to means, methods, techniques, sequences or procedures of construction.

4.13.5 ENGINEER's review and approval of Shop Drawings or samples shall not relieve CONTRACTOR from responsibility for any variation from the requirements of the Contract Documents unless CONTRACTOR has in writing called ENGINEER's attention to each such variation at the time of submission.

4.13.6 Where a Shop Drawing or sample is required by the Specifications, any related Work performed prior to ENGINEER's review and approval of the pertinent submission will be the sole expense and responsibility of CONTRACTOR.

4.14 Continuing the Work

CONTRACTOR shall carry on the Work and adhere to the progress schedule during all disputes or disagreements with OWNER. No Work shall be delayed or postponed pending resolution of any disputes or disagreements, except as permitted by paragraph 13.4 or as CONTRACTOR and OWNER may otherwise agree in writing.

4.15 Indemnification:

To the fullest extent permitted by Laws and Regulations CONTRACTOR shall indemnify and hold harmless OWNER and ENGINEER and their consultants, agents and employees from and against all claims, damages, losses, and expenses, direct, indirect or consequential (including but not limited to fees and charges of engineer, architects, attorneys and other professionals and court and arbitration costs) arising out of or resulting from the performance of the Work, provided that any such claim, damage, loss or expense:

4.15.1 (a) is attributable to bodily injury, sickness, disease or death, or to injury to or destruction of tangible property (other than the Work itself) including the loss of use resulting there from and (b) is caused in whole or in part by any negligent act or omission of CONTRACTOR, any Subcontractor, any person or organization directly or indirectly employed by any of them to perform or furnish any of the Work or anyone for whose acts any of them may be liable, regardless of whether or not it is caused in part by a party indemnified hereunder or arises by or is imposed by Law and Regulations regardless of the negligence of any such party.

4.15.2 In any and all claims against OWNER or ENGINEER or any of their consultants, agents or employees by any employee of CONTRACTOR, any Subcontractor, any person or organization directly or indirectly employed by any of them to perform or furnish any of the Work or anyone for whose acts any of them may be liable, the indemnification obligation under paragraph 1.12.2 (c)2 shall not be limited in any way by any limitation on the amount or type of damages, compensation or benefits payable by or for CONTRACTOR or any such Subcontractor or other person or organization under workers' or workmen's compensation acts, disability benefit acts or other employee benefit acts.

4.16 Sanitation

4.16.1 The Contractor shall introduce and enforce among his employees, such regulations in regard to cleanliness and the disposal of garbage and wastes as shall comply with the Local ordinances. The Contractor shall take such means as the Owner may direct to effectually prevent the creation of a nuisance at the work site or any part of the property of the Owner. Under no circumstances shall the Contractor create or maintain a nuisance. The Contractor shall construct toilets and maintain them in a sanitary condition, properly secluded from public observation at such points as shall be approved.

4.16.2 All waste, rubbish and debris – whether personal or from construction related processes – shall be removed from the job site and adjacent properties by hauling away and shall not be buried or discarded.

4.17 Road Closing Requirements

Work within the road right-of-way that necessitates a full closure of the road or any lane restrictions requires that the contractor notify **48 hours prior to the commencement of work** all that apply from the following list:

ROAD CLOSING – NOTIFICATION NUMBERS

Fax, call, or mail notification of road/bridge closing to the appropriate people

Please note date of successful notification

POLICE, FIRE, EMS

Elkhart County PSCC (911 Center) 533-4151

SCHOOLS

Baugo	293-8583	fax:
Concord	875-6577	fax: 875-1617
.....		fax: 875-8762
Elkhart	262-5695	fax: 262-5750
Fairfield	831-2188	fax:
Goshen	533-8631	fax:
Middlebury	825-9410	fax:
Northwood	574-773-3131	fax:

POST OFFICES

Bristol	848-4713	fax: 533-9998
Elkhart	293-5502	fax: 293-5501
Goshen	533-3915	fax: 533-8077
Middlebury	825-2505	fax:
Wakarusa	862-2010	fax:

NEWS MEDIA

Elkhart Truth	294-1661	fax: 294-3895
Goshen News	533-2151	fax: 534-8830
Channel 16	574-631-1616	fax: 293-3297
.....		fax: 631-1639
Channel 22	574-293-3148	fax: 289-0622
Channel 28	574-679-4545	fax: 522-7609

OTHERS:

Elkhart County Hwy..... 533-0538

Elkhart County requires a written notification of the agencies notified, including time and date of successful notification. This notification must be given to Elkhart County Highway 24 hours prior to road closings or lane restrictions. This may be faxed to Elkhart County Highway.

The Contractor shall notify all applicable offices, agencies, media and schools, including Elkhart County Highway 24 hours prior to the removal of any lane restrictions or closures.

The Contractor shall coordinate the specific timing of the activation of any new signalization system, reopening, etc. When practical, the Contractor shall provide access through the site for emergency vehicle traffic.

ARTICLE 5 - OTHER WORK**5.1 Related Work at Site**

OWNER may perform other work related to the Project at the site by OWNER's own forces, have work performed by utility owners, or let other direct contracts.

5.1.1 CONTRACTOR shall afford each utility owner and other contractor who is a party to such a direct contract (or OWNER, if OWNER is performing the additional work with OWNER's employees) proper and safe access to the site and a reasonable opportunity for the introduction and storage of materials and equipment and the execution of such work, and shall properly connect and coordinate the Work with theirs, CONTRACTOR shall do all cutting, fitting and patching of the Work that may be required to make its several parts come together properly and integrate with such other work.

ARTICLE 6 - OWNER'S RESPONSIBILITIES**6.1 Communication**

OWNER shall issue all communications to CONTRACTOR through ENGINEER.

6.2 Appointment of Engineer

In case of termination of the employment of ENGINEER, OWNER shall appoint an engineer whom CONTRACTOR makes no reasonable objection to, whose status under the Contract Documents shall be that of the former ENGINEER. Any dispute in connection with such appointment shall be subject to arbitration.

6.3 Payment

OWNER shall furnish the data required of OWNER under the Contract Documents promptly and shall make payments to CONTRACTOR promptly after they are due.

6.4 Change Orders

OWNER is obligated to execute Change Orders as indicated in paragraph 8.4.

6.5 Inspection

OWNER's responsibility in respect of certain inspections, tests and approvals is set forth in paragraph 11.3.

6.6 Service Termination

In connection with OWNER's right to stop Work or suspend Work, see paragraphs 11.5 and 13.1. Paragraph 13.2 deals with OWNER's right to terminate services of CONTRACTOR under certain circumstances.

ARTICLE 7 - ENGINEER'S STATUS DURING CONSTRUCTION

7.1 Owner's Representative

ENGINEER will be OWNER's representative during the construction period. The duties and responsibilities and the limitations of authority of ENGINEER as OWNER's representative during construction are set forth in the Contract Documents and shall not be extended without written consent of OWNER and ENGINEER.

7.2 Visits to Site

ENGINEER will make visits to the site at intervals appropriate to the various stages of construction to observe the progress and quality of the executed Work and to determine, in general, if the Work is proceeding in accordance with the Contract Documents. ENGINEER will not be required to make exhaustive or continuous on-site inspections to check the quality or quantity of the Work. ENGINEER's efforts will be directed toward providing for OWNER a greater degree of confidence that the completed Work will conform to the Contract Documents. On the basis of such visits and on-site observations as an experienced and qualified design professional, ENGINEER will keep OWNER informed of the progress of the Work and will endeavor to guard OWNER against defects and deficiencies in the Work.

7.3 Project Representation

If OWNER and ENGINEER agree, ENGINEER will furnish a Resident Project Representative to assist ENGINEER in observing the performance of the Work.

7.4 Clarifications and Interpretations

ENGINEER will issue with reasonable promptness such written clarifications or interpretations of the requirements of the Contract Documents (in the form of Drawings or otherwise) as ENGINEER may determine necessary, which shall be consistent with or reasonably inferable from the overall intent of the Contract Documents.

7.5 Authorized Variations in Work

ENGINEER may authorize minor variations in the Work from the requirements of the Contract Documents which do not involve an adjustment in the Contract Price or the Contract Time and are consistent with the overall intent of the Contract Documents. These may be accomplished by a Field Order and will be binding on OWNER, and also on CONTRACTOR who shall perform the Work involved promptly.

7.6 Rejecting Defective Work

ENGINEER will have authority to disapprove or reject Work which ENGINEER believes to be defective, and will also have authority to require special inspection or testing of the Work at CONTRACTOR'S expense.

7.7 Decisions on Disputes

7.7.1 ENGINEER will be the initial interpreter of the requirements of the Contract Documents and judge of the acceptability of the Work thereunder. Claims, disputes and other matters relating to the acceptability of the Work or the interpretation of the requirements of the Contract Documents pertaining to the performance and furnishing of the Work and claims under Articles 9 and 10 in respect to changes in the Contract Price or Contract Time will be referred initially to ENGINEER in writing with a request for a formal decision in accordance with this paragraph, which ENGINEER will render in writing within a reasonable time. Written notice of each such claim, dispute and other matter will be delivered by the claimant to ENGINEER and the other party to the Agreement promptly (but in no event later than thirty (30) days) after the occurrence of the event giving rise thereto, and written supporting data will be submitted to ENGINEER and the other party within sixty (60) days after such occurrence unless ENGINEER allows an additional period of time to ascertain more accurate data in support of the claim.

7.7.2 When functioning as interpreter and judge under paragraphs 7.7.1 ENGINEER will not show partiality to OWNER or CONTRACTOR and will not be liable in connection with any interpretation or decision rendered in good faith in such capacity.

7.8 Limitations on Engineer's Responsibilities

Neither ENGINEER's authority to act under this Article 7 or elsewhere in the Contract Documents nor any decision made by ENGINEER in good faith either to exercise or not exercise such authority shall give rise to any duty or responsibility of ENGINEER to CONTRACTOR, any Subcontractor, any Supplier, or any other person or organization performing any of the Work, or to any surety for any of them.

7.8.1 ENGINEER will not be responsible for CONTRACTOR's means, methods, techniques, sequences or procedures of construction, or the safety precautions and programs incident thereto, and ENGINEER will not be responsible for CONTRACTOR's failure to perform or furnish the Work in accordance with the Contract Documents.

7.8.2 ENGINEER will not be responsible for the acts or omissions of CONTRACTOR or of any Subcontractor, any Supplier, or of any other person or organization performing or furnishing any of the Work.

ARTICLE 8 - CHANGES IN THE WORK

8.1 Work Modifications

Without invalidating the Agreement and without notice to any surety, OWNER may, at any time or from time to time, order additions, deletions or revisions in the Work; these will be authorized by a Written Amendment, a Change Order, or a Work Directive Change. Upon receipt of any such document, CONTRACTOR shall promptly proceed with the Work involved which will be performed under the applicable conditions of the Contract Documents (except as otherwise specifically provided).

8.2 Disagreement

If OWNER and CONTRACTOR are unable to agree as to the extent, if any, of an increase or decrease in the Contract Price or an extension or shortening of the Contract Time that should be allowed as a result of a Work Directive Change, a claim may be made therefore as provided in Article 9 or Article 10.

8.3 Contract Price and Time

CONTRACTOR shall not be entitled to an increase in the Contract Price or an extension of the Contract Time with respect to any Work performed that is not required by the Contract Documents.

8.4 Change orders

OWNER and CONTRACTOR shall execute appropriate Change Orders covering:

8.4.1 Changes in the Work which is ordered by OWNER.

8.4.2 Changes in the Contract Price or Contract Time which are agreed to by the parties.

8.4.3 Changes in the Contract Price or Contract Time which embody the substance of any written decision rendered by ENGINEER.

8.5 Notification of Change

If notice of any change affecting the general scope of the Work or the provisions of the Contract Documents is required by the provisions of any Bond to be given to a surety, the giving of any such notice will be CONTRACTOR's responsibility, and the amount of each applicable Bond will be adjusted accordingly.

ARTICLE 9 - CHANGE OF CONTRACT PRICE

The Contract Price constitutes the total compensation (subject to authorized adjustments) payable to CONTRACTOR for performing the Work. All duties, responsibilities and obligations assigned to or undertaken by CONTRACTOR shall be at his expense without change in the Contract Price.

9.1 Change Order

The Contract Price may only be changed by a Change Order or by a Written Amendment.

9.2 Determination of Contract Price

The value of any Work covered by a Change Order (extra work order) for an increase or decrease in the Contract Price shall be determined in one of the following ways:

9.2.1 Where the Work involved is covered by unit prices contained in the Contract Documents, by application of unit prices to the quantities of the items involved.

9.2.2 On the basis of the actual Cost of the Work, plus the allowable Contractor's mark-up as per INDOT Specification 109.05 added thereon for overhead and profit.

9.3 Cost of the Work

The term Cost of the Work means the sum of all costs necessarily incurred and paid by CONTRACTOR in the proper performance of the Work. The term Cost of the Work shall **not** include any of the following:

9.3.1 Payroll costs and other compensation of CONTRACTOR's officers, executives, principals (of partnership and sole proprietorships), general managers, attorneys, auditors, accountants, purchasing and contracting agents, CONTRACTOR whether at the site or in CONTRACTOR's principal or a branch office for general administration of the Work.

9.3.2 Expenses of CONTRACTOR's principal and branch offices other than CONTRACTOR's office at the site.

9.3.3 Any part of CONTRACTOR's capital expenses, including interest on CONTRACTOR's capital employed for the Work and charges against CONTRACTOR for delinquent payments.

9.3.4 Cost of premiums for all Bonds and for all insurance whether or not CONTRACTOR is required by the Contract Documents to purchase and maintain the same.

9.3.5 Costs due to the negligence of CONTRACTOR, any Subcontractor, or anyone directly or indirectly employed by any of them or for whose acts any of them may be liable, including but not limited to, the correction of defective Work, disposal of materials or equipment wrongly supplied and making good any damage to property.

ARTICLE 10 - CHANGE OF CONTRACT TIME

The Contract Time may only be changed by a Change Order or a Written Amendment. Any claim for an extension or shortening of the Contract Time shall be based on written notice delivered by the party making the claim to the other party and to ENGINEER promptly (but in no event later than fifteen (15) days) after the occurrence of the event giving rise to the claim and stating the general nature of the claim. Notice of the extent of the claim with supporting data shall be delivered within thirty (30) days after such occurrence (unless ENGINEER allows an additional period of time to ascertain more accurate data in support of the claim) and shall be accompanied by the claimant's written statement that the adjustment claimed is the entire adjustment to which the claimant has reason to believe it is entitled as a result of the occurrence of said event. All claims for adjustment in the Contract Time shall be determined by ENGINEER.

No extension of Contract Time shall be allowed for weather, changes in quantities placed, or ENGINEER review times set forth in this contract.

ARTICLE 11 - WARRANTY AND GUARANTEE; TESTS AND INSPECTIONS; CORRECTION, REMOVAL OR ACCEPTANCE OF DEFECTIVE WORK

11.1 Warranty and Guarantee

CONTRACTOR warrants and guarantees to OWNER and ENGINEER that all Work will be in accordance with the Contract Documents and will not be defective. Prompt notice of all defects shall be given to CONTRACTOR. All defective Work, whether or not in place, may be rejected, corrected or accepted as provided in this Article 11.

11.2 Access to Work

ENGINEER and ENGINEER's representatives, other representatives of OWNER, testing agencies and governmental agencies with jurisdictional interests will have access to the Work at reasonable times for their observation, inspecting and testing. CONTRACTOR shall provide proper and safe conditions for such access.

11.3 Tests and Inspections

CONTRACTOR shall give ENGINEER timely notice of readiness of the Work for all required inspections, tests or approvals.

11.3.1 If Laws or Regulations of any public body having jurisdiction require any Work (or part thereof) to specifically be inspected, tested or approved, CONTRACTOR shall assume full responsibility therefore, pay all costs in connection therewith and furnish ENGINEER the required certificates of inspection, testing or approval.

11.3.2 The Contractor shall assume full responsibility for paying all costs in connection with testing or certification of materials required under INDOT Standard Specifications. In the case of failed or rejected materials or product used in construction of the project either by CONTRACTOR or SUBCONTRACTORS, independent third-party testing may be used at CONTRACTOR'S expense.

11.3.3 If any Work (including the work of others) that is to be inspected, tested or approved is covered without written concurrence of ENGINEER, it must, if requested by ENGINEER, be uncovered for observation. Such uncovering shall be at CONTRACTOR's expense unless CONTRACTOR has given ENGINEER timely notice of CONTRACTOR's intention to cover the same and ENGINEER has not acted with reasonable promptness in response to such notice.

11.3.4 Neither observations by ENGINEER nor inspections, tests or approvals by others shall relieve CONTRACTOR from CONTRACTOR's obligations to perform the Work in accordance with the Contract Documents.

11.4 Uncovering Work

11.4.1 If any Work is covered contrary to the written request of ENGINEER, it must, if requested by ENGINEER, be uncovered for ENGINEER's observation and replaced at CONTRACTOR's expense.

11.4.2 If ENGINEER considers it necessary or advisable that covered Work be observed by ENGINEER or inspected or tested by others, CONTRACTOR, at ENGINEER's request, shall uncover, expose or otherwise make available for observation, inspection or testing as ENGINEER may require, that portion of the Work in question, furnishing all necessary labor, material and equipment.

11.5 Owner May Stop the Work

If the Work is defective, or CONTRACTOR fails to supply sufficient skilled workers or suitable materials or equipment, or fails to furnish or perform the Work in such a way that the completed Work will conform to the Contract Documents, OWNER may order CONTRACTOR to stop the Work, or any portion thereof, until the cause for such order has been eliminated.

11.6 Correction or Removal of Defective Work

If required by ENGINEER, CONTRACTOR shall promptly, as directed, either correct all defective Work, whether or not fabricated, installed or completed, or, if the Work has been rejected by ENGINEER, remove it from the site and replace it with non-defective Work. CONTRACTOR shall bear all direct, indirect and consequential costs of such correction or removal (including but not limited to fees and charges of engineers, attorneys and other professionals) made necessary thereby.

11.7 Three Years Correction Period

If, within three (3) years after the date of Final Acceptance, any Work is found to be defective, CONTRACTOR shall promptly, without cost to OWNER and in accordance with OWNER's written instructions, either correct such defective Work, or, if it has been rejected by OWNER and/or Engineer remove it from the site and replace it with non-defective work. If CONTRACTOR does not promptly comply with the terms of such instructions, or in an emergency where delay would cause serious risk of loss or damage, OWNER may have the defective Work corrected or the rejected Work removed and replaced, and all direct, indirect and consequential costs of such removal and replacement (including but not limited to fees and charges of engineers, attorneys and other professionals) will be paid by CONTRACTOR.

11.8 Maintenance Bond

Each Contractor shall furnish prior to Final Acceptance a Maintenance Bond (form attached) in an amount at least equal to ten percent (10%) of the Contract Price, guaranteeing for a period of three (3) years after the date of acceptance by the Owner, that all workmanship and materials entered into the Contract are in accordance with the Plans and Specifications. Each Contractor shall remove any defects due to faulty workmanship and/or materials and shall pay for any damage to other work resulting therefrom which shall appear within the guarantee period. Should such quality assurance tests, as are called for in the contract Plans and Specifications (e.g., roll test, density, concrete strength, etc.), not be performed or if the work is not performed within reasonable conformity to the Plans and Specifications, the maintenance bond period may be extended to six (6) years.

11.9 Acceptance of Defective Work:

If instead of requiring correction or removal and replacement of defective Work, OWNER prefers to accept it, OWNER may do so. CONTRACTOR shall bear all direct, indirect and consequential costs attributable to OWNER's evaluation of and determination to accept such defective Work. If any such acceptance occurs prior to ENGINEER's recommendation of final payment, a Change Order will be issued incorporating the necessary revisions in the Contract Documents with respect to the Work; and OWNER shall be entitled to an appropriate decrease in the Contract Price.

11.10 OWNER May Correct Defective Work:

If CONTRACTOR fails within a reasonable time after written notice of ENGINEER to proceed to correct and to correct defective Work or to remove and replace rejected Work as required by ENGINEER in accordance with paragraph 11.6, or if CONTRACTOR fails to perform the Work in accordance with the Contract Documents, or if CONTRACTOR fails to comply with any other provision of the Contract Documents, OWNER may, after seven (7) days' written notice to CONTRACTOR, correct and remedy any such deficiency. All direct, indirect and consequential costs of OWNER in exercising such rights and remedies will be charged against CONTRACTOR in an amount approved as to reasonableness by ENGINEER, and a Change Order will be issued incorporating the necessary revisions in the Contract Documents with respect to the Work; and OWNER shall be entitled to an appropriate decrease in the Contract Price.

ARTICLE 12 - PAYMENTS TO CONTRACTOR AND COMPLETION**12.1 Schedule of Values**

The schedule of values (itemized proposal) established at contract unit prices will serve as the basis for progress payments and will be incorporated into a form of Application for Payment acceptable to ENGINEER. Progress payments on account of Unit Price Work will be based on the number of units completed.

12.2 Application for Progress Payment

At least fifteen (15) days before each regularly scheduled County Commissioners Meeting, CONTRACTOR shall submit to ENGINEER for review an Application for Payment filled out and signed by CONTRACTOR covering the Work completed as of the date of the Application and accompanied by such supporting documentation as is required by the Contract Documents.

12.3 Contractor's Warranty of Title

CONTRACTOR warrants and guarantees that title to all Work, materials and equipment covered by any Application for Payment, whether incorporated in the Project or not, will pass to OWNER no later than the time of payment free and clear of all Liens.

12.4 Review of Applications for Progress Payment

12.4.1 ENGINEER will, within ten (10) days after receipt of each Application for Payment, either indicate in writing a recommendation of payment and present the Application to OWNER, or return the Application to CONTRACTOR indicating in writing ENGINEER's reasons for refusing to recommend payment. In the latter case, CONTRACTOR may make the necessary corrections and resubmit the Application. Ten (10) days after presentation of the Application for Payment with ENGINEER's recommendation, the amount recommended will become due and when due will be paid by OWNER to CONTRACTOR. All progress payments will be subject to a ten Percent (10%) retainage that will not be released until Maintenance Bond is received.

12.4.2 ENGINEER's recommendation of any payment requested in an Application for Payment will constitute a representation by ENGINEER to OWNER, based on ENGINEER's on-site observations of the Work in progress as an experienced and qualified design professional and on ENGINEER's review of the Application for Payment and the accompanying data and schedules that the Work has progressed to the point indicated; that, to the best of ENGINEER's knowledge, information and belief, the quality of the Work is in accordance with the Contract Documents and that CONTRACTOR is entitled to payment of the amount recommended. However, by recommending any such payment ENGINEER will not thereby be deemed to have represented that exhaustive or continuous on-site inspections have been made to check the quality or the quantity of the Work beyond the responsibilities specifically assigned to ENGINEER in the Contract Documents or that there may not be other matters or issues between the parties that might entitle CONTRACTOR to be paid additionally by OWNER or OWNER to withhold payment to CONTRACTOR.

12.4.3 ENGINEER's recommendation of final payment will constitute an additional representation by ENGINEER to OWNER that the conditions precedent to CONTRACTOR's being entitled to final payment as set forth in paragraph 12.9 have been fulfilled.

12.4.4 ENGINEER may refuse to recommend the whole or any part of any payment if, in ENGINEER's opinion, it would be incorrect to make such representations to OWNER. ENGINEER may also refuse to recommend any such payment, or, because of subsequently discovered evidence or the results of subsequent inspections or tests, nullify any such payment previously recommended, to such extent as may be necessary in ENGINEER's opinion to protect OWNER from loss because:

- a) The Work is defective, or completed Work has been damaged requiring correction or replacement.

- b) The Contract Price has been reduced by Written Amendment or Change Order.
- c) OWNER has been required to correct defective Work or complete Work in accordance with paragraph 11.10, or
- d) Of ENGINEER's actual knowledge of the occurrence of any of the events enumerated in paragraphs 13.2.1 through 13.2.9 inclusive.

OWNER may refuse to make payment of the full amount recommended by ENGINEER because claims have been made against OWNER on account of CONTRACTOR's performance or furnishing of the Work or Liens have been filed in connection with the Work or there are other items entitling OWNER to a set-off against the amount recommended, but OWNER must give CONTRACTOR immediate written notice (with a copy to ENGINEER) stating the reasons for such action.

12.5 Substantial Completion

When CONTRACTOR considers the entire Work ready for its intended use (that is, use by the public) and all work items are complete, CONTRACTOR shall notify OWNER and ENGINEER in writing that the entire Work is substantially complete and request that ENGINEER issue a certificate of Substantial Completion. Within seven (7) calendar days for a contract price under \$1,000,000.00 and fourteen (14) calendar days otherwise, OWNER, CONTRACTOR and ENGINEER shall make an inspection of the Work to determine the status of completion. If ENGINEER does not consider the Work substantially complete, ENGINEER will notify CONTRACTOR in writing giving the reasons therefore. If ENGINEER considers the Work substantially complete, ENGINEER will prepare and deliver to OWNER a tentative certificate of Substantial Completion which shall fix the date of Substantial Completion. There shall be attached to the certificate a tentative list of items to be corrected before final payment.

The ENGINEER may recommend to the OWNER that a Waiver of Time be provided to the CONTRACTOR for the seven (7) or fourteen (14) calendar days listed herein if the CONTRACTOR has demobilized from the site, and there are no remaining defective or incomplete Work items. A Waiver of Time is a document that waives the Liquidated Damages for the seven (7) or fourteen (14) day time-frame. A Waiver of Time may be given for part or the entirety of the seven (7) or fourteen (14) day period listed herein. The amount of time provided in the Waiver of Time is at the discretion of the OWNER.

12.6 Partial Utilization

Use by OWNER of any finished part of the Work, which has specifically been identified in the Contract Documents, or which OWNER, ENGINEER and CONTRACTOR agree constitutes a separately functioning and useable part of the Work that can be used by OWNER without significant interference with CONTRACTOR's performance of the remainder of the Work, may be accomplished prior to Substantial Completion of all the Work subject to the following:

12.6.1 OWNER at any time may request CONTRACTOR in writing to permit OWNER to use any such part of the Work which OWNER believes to be ready for its intended use and substantially complete. If CONTRACTOR agrees, CONTRACTOR will certify to OWNER and ENGINEER that said part of the Work is substantially complete and request ENGINEER to issue a certificate of Substantial Completion for that part of the Work. CONTRACTOR at any time may notify OWNER and ENGINEER in writing that CONTRACTOR considers any such part of the Work ready for its intended use and substantially complete and request ENGINEER to issue a certificate of Substantial Completion for that part of the Work. Within a reasonable time after either such request, OWNER, CONTRACTOR and ENGINEER shall make an inspection of that part of the Work to determine its status of completion. If ENGINEER does not consider that part of the Work to be substantially complete, ENGINEER will notify OWNER and CONTRACTOR in writing giving the reasons therefore. If ENGINEER considers that part of the Work to be substantially complete, the provisions of paragraph 12.5 will apply with respect to certification of Substantial Completion of that part of the Work and the division of responsibility in respect thereof and access thereto.

12.6.2 OWNER may at any time request CONTRACTOR in writing to permit OWNER to take over operation of any such part of the Work although it is not substantially complete. A copy of such request will be sent to ENGINEER and within a reasonable time thereafter OWNER, CONTRACTOR and ENGINEER shall make an inspection of that part of the Work to determine its status of completion and will prepare a list of the items remaining to be completed or corrected thereon before final payment. If CONTRACTOR does not object in writing to OWNER and ENGINEER that such part of the Work is not ready for separate operation by OWNER, ENGINEER will finalize the list of items to be completed or corrected and will deliver such list to OWNER and CONTRACTOR together with a written recommendation as to the division of responsibilities pending final payment between OWNER and CONTRACTOR with respect to security, operation, safety, maintenance, utilities, insurance, warranties and guarantees for that part of the Work which will become binding upon OWNER and CONTRACTOR at the time when OWNER takes over such operation (unless they shall have otherwise agreed in writing and so informed ENGINEER). During such operation and prior to Substantial Completion of such part of the Work, OWNER shall allow CONTRACTOR reasonable access to complete or correct items on said list and to complete other related Work.

12.7 Final Inspection

Upon written notice from CONTRACTOR that the entire Work or an agreed portion thereof is complete, ENGINEER will make a final inspection with OWNER and CONTRACTOR and will notify CONTRACTOR in writing of all particulars in which this inspection reveals that the Work is incomplete or defective. CONTRACTOR shall immediately take such measures as are necessary to remedy such deficiencies.

12.8 Final Application for Payment

After CONTRACTOR has completed all such corrections to the satisfaction of ENGINEER and delivered all maintenance and operating instructions, schedules, guarantees, Bonds, certificates of inspection, marked-up record documents and other documents--all as required by the Contract Documents, and after ENGINEER has indicated that the Work is acceptable, CONTRACTOR may make application for final payment following the procedure for progress payments.

12.9 Final Payment and Acceptance

12.9.1 If, on the basis of ENGINEER's observation of the Work during construction and final inspection, and ENGINEER's review of the final Application for Payment and accompanying documentation--all as required by the Contract Documents, ENGINEER is satisfied that the Work has been completed and CONTRACTOR's other obligations under the Contract Documents have been fulfilled, ENGINEER will, within ten (10) days after receipt of final Application for Payment, indicate in writing ENGINEER's recommendation of payment and present the Application to OWNER for payment. Thereupon ENGINEER will give written notice to OWNER and CONTRACTOR that the Work is acceptable subject to the provisions of paragraph 12.15. Otherwise, ENGINEER will return the Application to CONTRACTOR, indicating in writing the reasons for refusing to recommend final payment, in which case CONTRACTOR shall make the necessary corrections and resubmit the Application. Thirty (30) days after presentation to OWNER of the Application and accompanying documentation, in appropriate form and substance, and with ENGINEER's recommendation and notice of acceptability, the amount recommended by ENGINEER will become due and will be paid by OWNER to CONTRACTOR.

12.9.2 If, through no fault of CONTRACTOR, final completion of the Work is significantly delayed and if ENGINEER so confirms, OWNER shall, upon receipt of CONTRACTOR's final Application for Payment and recommendation of ENGINEER, and without terminating the Agreement, make payment of the balance due for that portion of the Work fully completed and accepted.

12.10 Contractor's Continuing Obligation

CONTRACTOR's obligation to perform and complete the Work in accordance with the Contract Documents shall be absolute. Neither recommendation of any progress or final payment by ENGINEER, nor the issuance of a certificate of Substantial Completion, nor any payment by OWNER to CONTRACTOR under the Contract Documents, nor any use or occupancy of the Work or any part thereof by OWNER, nor any act of acceptance by OWNER nor any failure to do so, nor any review and approval of a Shop Drawing or sample submission, nor the issuance of a notice of acceptability by ENGINEER, nor any correction of defective Work by OWNER will constitute an acceptance of Work not in accordance with the Contract Documents or a release of CONTRACTOR's obligation to perform the Work in accordance with the Contract Documents (except as provided in paragraph 12.11).

12.11 Waiver of Claims

The making and acceptance of final payment will constitute:

12.11.1 A waiver of all claims by OWNER against CONTRACTOR, except claims arising from unsettled Liens, from defective Work appearing after final inspection pursuant to paragraph 12.10 or from failure to comply with the Contract Documents or the terms of any special guarantees specified therein; however, it will not constitute a waiver by OWNER of any rights in respect of CONTRACTOR's continuing obligations under the Contract Documents; and

12.11.2 A waiver of all claims by CONTRACTOR against OWNER other than those previously made in writing and still unsettled.

ARTICLE 13 - SUSPENSION OF WORK AND TERMINATION**13.1 OWNER May Suspend Work**

OWNER may, at any time and without cause, suspend the Work or any portion thereof for a period of not more than one hundred eighty (180) days by notice in writing to CONTRACTOR and ENGINEER which will fix the date on which Work will be resumed. CONTRACTOR shall resume the Work on the date so fixed. CONTRACTOR shall be allowed an increase in the extension of the Contract Time directly attributable to any suspension.

13.2 Conditions of Termination by Owner

Upon the occurrence of any one or more of the following events:

13.2.1 If CONTRACTOR commences a voluntary case under any chapter of the Bankruptcy Code (Title 11, United States Code), as now or hereafter in effect, or if CONTRACTOR takes any equivalent or similar action by filing a petition or otherwise under any other federal or state law in effect at such time relating to the bankruptcy or insolvency;

13.2.2 If a petition is filed against CONTRACTOR under any chapter of the Bankruptcy Code as now or hereafter in effect at the time of filing, or if a petition is filed seeking any such equivalent or similar relief against CONTRACTOR under any other federal or state law in effect at the time relating to bankruptcy or insolvency;

13.2.3 If CONTRACTOR makes a general assignment for the benefit of creditors;

13.2.4 If a trustee, receiver, custodian or agent of CONTRACTOR is appointed under applicable law or under contract, whose appointment or authority to take charge of property of CONTRACTOR is for the purpose of enforcing Lien against such property or for the purpose of general administration of such property for the benefit of CONTRACTOR's creditors;

13.2.5 If CONTRACTOR admits in writing an inability to pay its debts generally as they become due;

13.2.6 If CONTRACTOR persistently fails to perform the Work in accordance with the Contract Documents (including, but not limited to, failure to supply sufficient skilled workers or suitable materials or equipment or failure to adhere to the progress schedule established under paragraph 1.7 as revised from time to time);

13.2.7 If CONTRACTOR disregards Laws or Regulations of any public body having jurisdiction;

13.2.8 If CONTRACTOR disregards the authority of ENGINEER; or

13.2.9 If CONTRACTOR otherwise violates in any substantial way any provisions of the Contract Documents;

13.3 Termination by Owner

13.3.1 OWNER may, after giving CONTRACTOR and the surety, if there be one, seven (7) days' written notice and to the extent permitted by Laws and Regulations, terminate the services of CONTRACTOR, exclude CONTRACTOR from the site and take possession of the Work and of all CONTRACTOR's tools, appliances, construction equipment and machinery at the site and use the same to the full extent they could be used by CONTRACTOR (without liability to CONTRACTOR for trespass or conversion), incorporate in the Work all materials and equipment stored at the site or for which OWNER has paid CONTRACTOR but which are stored elsewhere, and finish the Work as OWNER may deem expedient. In such case CONTRACTOR shall not be entitled to receive any further payment until the Work is finished. If the unpaid balance of the Contract Price exceeds the direct, indirect and consequential costs of completing the Work (including but not limited to fees and charges of engineers, attorneys and other professionals and court and arbitration costs) such excess will be paid to CONTRACTOR. If such costs exceed such unpaid balance, CONTRACTOR shall pay the difference to OWNER. Such costs incurred by OWNER will be approved as to reasonableness by ENGINEER and incorporated in a Change Order, but when exercising any rights or remedies under this paragraph OWNER shall not be required to obtain the lowest price for the Work performed.

13.3.2 Where CONTRACTOR's services have been so terminated by OWNER, the termination will not affect any rights or remedies of OWNER against CONTRACTOR then existing or which may thereafter accrue. Any retention or payment of monies due CONTRACTOR by OWNER will not release CONTRACTOR from liability.

13.3.3 Upon seven (7) days' written notice to CONTRACTOR and ENGINEER, OWNER may, without cause and without prejudice to any other right or remedy, elect to abandon the Work and terminate the Agreement. In such case, CONTRACTOR shall be paid for all Work executed and any expense sustained plus reasonable termination expenses, which will include, but not be limited to, direct, indirect and consequential costs (including, but not limited to, fees and charges of engineers, architects, attorneys and other professionals and court and arbitration costs).

13.4 Conditions of Termination by Contractor

13.4.1 If, through no act or fault of CONTRACTOR, the Work is suspended for a period of more than one hundred eighty (180) days by OWNER or under an order of court or other public authority, or ENGINEER fails to act on any Application for Payment within thirty (30) days after it is submitted, or

13.4.2 If OWNER fails for thirty (30) days to pay CONTRACTOR any sum finally determined to be due, then CONTRACTOR may, upon seven (7) days' written notice to OWNER and ENGINEER, terminate the Agreement and recover from OWNER payment for all Work executed and any expense sustained plus reasonable termination expenses. In addition and in lieu of terminating the Agreement, if ENGINEER has failed to act on an Application for Payment or OWNER has failed to make any payment as aforesaid, CONTRACTOR may upon seven (7) days' written notice to OWNER and ENGINEER stop the Work until payment of all amounts then due. The provisions of this paragraph shall not relieve CONTRACTOR of the obligations under paragraph 4.14 to carry on the Work in accordance with the progress schedule and without delay during disputes and disagreements with the OWNER.

ARTICLE 14 - MISCELLANEOUS

14.1 Giving Notice

Whenever any provision of the Contract Documents requires the giving of written notice, it will be deemed to have been validly given if delivered in person to the individual or to a member of the firm or to an officer of the corporation for whom it is intended, or if delivered at or sent by registered or certified mail, postage prepaid, to the last business address known to the giver of the notice.

14.2 Computation of Time

When any period of time is referred to in the Contract Documents by days, it will be computed to exclude the first and include the last day of such period. If the last day of any period falls on a Saturday or Sunday or on a day made a legal holiday by the law of the applicable jurisdiction, such day will be omitted from the computation.

14.2.1 A calendar day of twenty-four hours measured from midnight to the next midnight shall constitute a day.

14.3 Bid Submission

Each bidder who submits a proposal for any portion of the work included in the Project Manual must submit with its bid this form fully completed and signed by an authorized officer of the bidder and must provide the data requested by the form. Unless this form is fully completed and signed by the bidder, the proposal made by that bidder will be incomplete and will not be considered by the Board of County Commissioners.

BID FORM

1. Name of Bidder _____
2. Business Address _____
3. Number of years engaged in contracting business under present firm's name: _____ years.
4. *Experience in the contracting work generally similar to this project, including list of complexes, locations and approximate contract cost thereof.

5. Have you ever defaulted on a contract? _____ Yes _____ No
If Yes, when, with whom and why? _____

6. *It is a necessary requirement of this Specification that each Contractor show evidence for five (5) jobs guaranteed for one (1) year on workmanship, unconditionally, and where Contractor has agreed to return and repair this work at no expense to the Owner.

7. *Have you ever filed bankruptcy or been adjudged bankruptcy?
_____ Yes _____ No
8. Do you employ any black, Hispanic, female or oriental minority persons? If yes, please state the number of each of such minority persons you presently employ.
_____ Yes _____ No
If no, please state reasons.

9. Have you encouraged minority building subcontractors to submit proposals in connection with your bid? _____ Yes _____ No. If yes, state the name(s) of the minority subcontractors who have been contacted by you for the purpose of submitting a bid/proposal. If no, please state reasons.

10. Do you intend to use any minority subcontractors in performing the work or providing the materials contained within your bid? _____ Yes _____ No. If yes, please state the name of the subcontractor. If no, please state reasons.

- 11 Have you been involved in any complaints or litigation relative to the use of minority subcontractors? _____ Yes _____ No. If yes, what is the status of the complaints of the litigation?

- 12 Additional pertinent comments:

BY: _____

(Signature of official completing this form)

BID BOND

KNOW ALL MEN BY THESE PRESENTS, that we the undersigned _____

_____ as PRINCIPAL, and _____

_____ as SURETY, are held and firmly bound unto the Elkhart County Board of County Commissioners, hereinafter called the "Owner", in the penal sum of

_____ Dollars (\$_____) lawful

money of the United States, for the payment of which sum well and truly to be made, we bind ourselves, our heirs, executors, administrators, successors, and assigns, jointly and severally, firmly by these presents:

THE CONDITION OF THIS OBLIGATION IS SUCH, that whereas the Principal has submitted the accompanying Bid, dated _____

for: _____

NOW, THEREFORE, if the Principal shall not withdraw said bid within the period specified herein after the opening of the same, or if no period be specified within or sixty (60) days after the said opening, and shall within the period specified therefore, or, if no period be specified within ten (10) days after the prescribed forms are presented to him for signature, enter into a written contract with the Owner in accordance with the bid as accepted, and give Bond for faithful performance and proper fulfillment of such Contract; or in the event of the withdrawal of said bid within the period specified, or the failure to enter into such Contract and give such Bond within the time specified if the Principal shall

pay the Owner the difference between the amount specified in said Bid and the amount for which the Owner may procure the required work or suppliers or both, if the latter amount be in excess of the former, then the above obligation shall be void and of no effect, otherwise to remain in full force and virtue.

IN WITNESS WHEREOF, the above bounden parties have executed this instrument under their several seals this _____ day of _____, _____ the name and corporate seal of each corporate party being hereto affixed and these presents duly signed by its undersigned representative, pursuant to authority of its governing body.

IN PRESENCES OF:

INDIVIDUAL PRINCIPALS:

_____	_____ (SEAL)
_____	_____ (SEAL)
_____	_____ (SEAL)
_____	_____ (SEAL)

ATTEST:

CORPORATE PRINCIPAL:

_____	_____ (SEAL)
_____	_____ (SEAL)

Business Address _____

By: _____

Title: _____

ATTEST:

CORPORATE SURETY:

_____	_____ (SEAL)
_____	_____ (SEAL)

Business Address _____

By: _____

Title: _____

Power-of-Attorney for person signing for Surety Company must be attached to Bond.

CERTIFICATE AS TO CORPORATE PRINCIPAL

I, _____

certify that I am the _____

Secretary of the Corporation named as Principal in the within Bond; that _____

_____ who signed the said Bond on behalf of the Principal

was then _____ of the corporation, that I know

his signature, and his signature thereto is genuine; and that said Bond was duly signed,

sealed, and attested to, for and in behalf of said corporation by authority of its governing

body.

_____ (SEAL)

PERFORMANCE AND PAYMENT BOND

KNOW ALL MEN BY THESE PRESENTS,

That _____ as principal and _____ as surety, are firmly bound unto Elkhart County, Indiana, acting through its Board of County Commissioners (OWNER) in the penal sum of an amount equal to one hundred percent (100%) the amount of his bid or the contract price, if the proposal is accepted, for the payment of which, well and truly to be made, we bind ourselves, jointly and severally, and our joint and several heirs, executors, administrators, and assigns, firmly by these presents, this ____ day of _____, ____.

THE CONDITIONS OF THE ABOVE OBLIGATION ARE SUCH That, Whereas, the principal is herewith submitting a bid and proposal for the erection, construction and completion of 2025 SIGN REPLACEMENT PROJECT in accordance with the plans and specifications approved and adopted by said OWNER, which are made a part of this bond.

NOW, THEREFORE, if the said OWNER awards said principal the contract for work and said principal promptly enter into a contract with said OWNER ("Construction Agreement") for the said work and well and faithfully does and performs the same in all respects according to the plans and specifications provided by the said OWNER, and according to the time, terms, and conditions specified in the Construction Agreement, and in

accordance with all requirements of law, and promptly pays all debts incurred by him or any subcontractor in the construction of said work, including labor, service, and materials furnished, then this obligation shall be void; otherwise to remain in full force, virtue and effect.

IT IS AGREED that the principal and surety, jointly and severally, bind themselves, their heirs, executors, administrators, successors, and assigns to the OWNER for the performance of the Construction Agreement including compliance with all of the plans and specifications provided by the OWNER, and according to the time, terms, and conditions specified in the Construction Agreement, and in accordance with all requirements of law. Principal and surety further agree to defend, indemnify, and hold harmless OWNER from claims, demands, liens or suits by any person or entity seeking payment for Principal's failure to perform under the Construction Agreement.

IT IS AGREED that the principal and surety, jointly and severally, bind themselves, their heirs, executors, administrators, successors, and assigns to the OWNER to pay for labor, materials and equipment furnished for use in the performance of the Construction Agreement, which is incorporated herein by reference. Principal and surety further agree to defend, indemnify, and hold harmless OWNER from claims, demands, liens or suits by any person or entity seeking payment for labor, materials, or equipment furnished for use

in the performance of the Construction Agreement. The payment bond granted to OWNER is also for the benefit of the subcontractors, laborers, material suppliers, and those performing services.

IT IS AGREED that no modifications, omissions, or additions in or to the terms and conditions of the Construction Agreement, plans, specifications, drawings, or profile; defect in the Construction Agreement; or defect in the proceedings preliminary to the letting and awarding of the Construction Agreement will discharge or any wise affect the obligation of surety on these bonds.

IN WITNESS WHEREOF, we hereunto set our hands and seal this _____day of _____, ____.

NAME_____

NAME_____

ADDRESS_____

ADDRESS_____

BY_____

BY_____

Signature

Title

Signature

Title

(Printed or Typed)
Surety

(Printed or Typed)
Principal

State of Indiana, County of _____ ss:

Personally appeared before me, _____

as principal and _____

as surety and each acknowledged the execution of the above bond this _____ day

of _____, _____.

BY _____
Signature Notary Public

(Printed or Typed)

Witness my hand and notarial seal the said last named date.

My Commission Expires _____, _____.

(County of Residence)

Accepted and approved this _____ day of _____, _____.

Bradley D. Rogers, President

Suzanne M. Weirick, Vice President

Bob Barnes, Member

ATTEST: _____
Patricia A. Pickens, Auditor

MAINTENANCE BOND

KNOW ALL MEN BY THESE PRESENT: That we, _____

_____, as

Principal, _____ and

as Surety, are held and firmly bound to the _____

_____ in

the sum of _____

_____ Dollars (\$ _____)

for the payment of which sum well and truly to be made, we jointly and severally bind ourselves, our heirs, executors, administrators, and successors, firmly by these present.

THE CONDITIONS OF THE ABOVE OBLIGATION are that, whereas the Principal, entered into a contract with the Owner on the _____ day of _____, _____, to construct _____ according to the Plans and Specifications, and also warranting the work and materials as provided in the aforesaid Contract and Specifications, for a period of three (3) years from the date of final acceptance of work by the Owner.

Now, if the said Principal shall faithfully perform and fulfill all the requirements of said Warranty and Guaranty, and make all repairs required under said Guaranty and, in the manner provided for, then this Bond to be null and void, otherwise to be in full force and effect.

2025 SIGN REPLACEMENT PROJECT

MAINTENANCE BOND

IN WITNESS WHEREOF, this statement is executed in two (2) counterparts, each one of which shall be deemed an original, this _____ day of _____, _____.

(SEAL)

Principal

ATTEST:

_____ BY: _____

Title

Title

(SEAL)

ATTEST:

_____ BY: _____

Title

Title

APPROVED this _____ day of _____, _____.

ELKHART COUNTY, INDIANA
By and Through Its
BOARD OF COUNTY COMMISSIONERS

Bradley D. Rogers, President

Suzanne M. Weirick, Vice President

Bob Barnes, Member

ATTEST:

Patricia A. Pickens, Auditor

AGREEMENT

THIS AGREEMENT, made and entered into this ____ day of _____, ____, by and between _____ (a corporation organized and existing under the laws of the State of Indiana), hereinafter referred to as the "CONTRACTOR," and "ELKHART COUNTY, INDIANA," acting through the Board of Commissioners, hereinafter referred to as the "OWNER."

WITNESSETH, that the Contractor and the Owner, for the considerations stated herein, mutually agree as follows:

ARTICLE 1 -- STATEMENT OF WORK

The Contractor shall furnish all supervision, technical personnel, labor, materials, machinery, tools, equipment and services, including utility and transportation services, and traffic control, and perform and complete all work required for 2025 SIGN REPLACEMENT PROJECT, in Elkhart County, Indiana, as more particularly described in the Specifications, Special Provisions, General Requirements, Supplementary Conditions, Terms for Bidding, plans and drawings, and other items contained therein prepared by Elkhart County ("ENGINEER") and referred to herein as the "Construction Documents." All such Construction Documents have been reviewed and approved by the parties hereto and all are incorporated herein by reference as a part of this Agreement consistent with Article 4 below. All undertakings, duties, obligations, and performance required of Contractor by the Construction Documents and this Agreement are hereinafter referred to as the "Work."

ARTICLE 2 -- CONTRACTOR REPRESENTATIONS

The Contractor represents to Owner that it is fully experienced and properly qualified as an expert to render the performance required for the Work, and that it is properly equipped, organized and financed for performance of this Agreement. Contractor further represents and acknowledges that it is an independent contractor, and that Contractor IS NOT, in any manner or form, an agent, employee, or representative of Owner.

CONTRACTOR INDEMNIFICATION

The Contractor agrees to indemnify and save harmless the Owner and Engineer, their agents and employees, from and against all loss or expense (including court costs and attorneys' fees of defense or enforcement) by reason of liability imposed by law or otherwise upon the Owner or Engineer, for (1) damages because of bodily injury, including death at any time resulting therefrom, sustained by any person or persons, or (2) on account of damage to property or property rights or interests, including loss of use thereof, arising out of or in consequence of the performance of the Work, provided such injury to persons or damage to property is due or claimed to be due to negligence of the Contractor, its subcontractors, employees or agents, or in violation of this Agreement.

REQUIREMENTS FOR CONTRACTORS ON PUBLIC WORKS PROJECTS

- 1) The provisions of Indiana Code Section 5-16-13 are hereby incorporated by reference including, but not limited to, the following specific provisions:
 - a) Contractor must contribute in work performed by its employees, materials supplied directly by Contractor, and services supplied directly by its employees of at least fifteen percent (15%) of the total contract price.
 - b) Contractor must maintain general liability insurance in the amounts provided in the Construction Documents but in no event less than One Million Dollars (\$1,000,000.00) for each occurrence limit and Two Million Dollars (\$2,000,000.00) for the general aggregate limit.

- c) Contractor must implement and comply with the requirements of Indiana Code Section 22-5-1.7 concerning the E-Verify system with respect to its employee hiring. Contractor must submit, before work begins on the Agreement, the E-Verify case verification number for each individual who is required to be verified under Indiana Code Section 22-5-1.7. An individual who is required to be verified under Indiana Code Section 22-5-1.7 whose final case result is final non-confirmation may not be employed on this Work.
 - d) Contractor may not pay cash to any individual employed by the Contractor for work done by the individual on this Work.
 - e) Contractor must be in compliance with the Federal Fair Labor Standards Act of 1938, as amended (29 USC 201-209) and Indiana Code Section 22-2-2-1 through Indiana Code Section 22-2-2-8.
 - f) Contractor must be in compliance with Indiana Code Section 22-3-5-1 and Indiana Code Section 22-3-7-34.
 - g) Contractor must be in compliance with Indiana Code Section 22-4-1 through Indiana Code Section 22-4-39.5.
 - h) Contractor must be in compliance with Indiana Code Section 4-13-18-1 through Indiana Code Section 4-13-18-7.
- 2) Drug Testing of Employees. Indiana Code Section 4-13-18 regarding the drug testing of employees of public works contractors applies to the Agreement as the estimated cost hereof is at least One Hundred Fifty Thousand Dollars (\$150,000.00) and has been awarded after June 30, 2015.
- 3) Nondiscrimination. Pursuant to Indiana Code Section 22-9-1-10, Contractor and its subcontractors, if any, shall not discriminate against any employee or applicant for employment to be employed in the performance of the Agreement with respect to hire, tenure, terms, conditions or privileges of employment or any matter directly or indirectly related to employment, because of race, religion, color, sex, disability, national origin, ancestry, or

veteran status. Breach of this covenant may be regarded as a material breach of the Agreement.

- 4) Anti-nepotism. Contractor is aware of the provisions of Indiana Code Section 36-1-21 et seq. with respect to anti-nepotism in contractual relationships with governmental entities. Contractor certifies that none of the owners of Contractor is a relative of any elected Council Member or Commissioner of the County of Elkhart, Indiana.
- 5) Investment Activity. Pursuant to Indiana Code Section 5-22-16.5-13, Contractor certifies that Contractor is not engaged in investment activities in Iran.

ARTICLE 3 -- THE CONTRACT PRICE

The Owner will pay the Contractor for the performance of the Work subject to additions and deductions provided herein, in current funds, and per applicable Indiana law and the required procedures for payments by Owner, the sum of \$_____. The Contractor shall start the Work on or after **July 14, 2025**, be substantially complete by **May 22, 2026** and receive final acceptance on or before **June 5, 2026**. Any Work remaining to be completed after **May 22, 2026** or Final Acceptance has not been received by **June 5, 2026** is subject to the following damages: For each and every day Work contemplated in this Agreement fails to achieve substantial completion, beyond the substantial completion date herein established (May 22, 2026) or final acceptance has not been received by the final acceptance date herein established (June 5, 2026), Contractor shall owe and pay to Owner the sum of \$1,000 per day, as liquidated damages and not as penalty. In establishing said \$1,000 sum per day as and for liquidated damages owed by the Contractor to Owner, the parties hereto stipulate and agree that the actual damages that would be suffered by Owner because of the failure of Contractor to timely complete the Work contemplated are indefinite and uncertain; however, the parties hereto stipulate that the sum herein established is a reasonable estimate by the parties of the probably damages to be suffered by the Owner upon the failure of the Contractor to timely complete the Work contemplated. The liquidated damages herein established shall be deducted daily from the Contract Price herein

established, thereby reducing the same for the total amount of liquidated damages as herein stipulated, and hence reducing payments of the Contract Price Owner would otherwise make. If an intermediate date is specified for one or more of the items or phases of the contract, liquidated damages will apply for that particular item or phase as if the intermediate date specified for said item or phase is conclusion of said portion of project or contract.

ARTICLE 4 -- CONTRACT DOCUMENTS

The Contract Documents forming a part of this Agreement by reference shall consist of the following:

- a. This Agreement.
- b. Memos:
- c. Invitation for Bids.
- d. Notice to Bidders.
- e. Signed copy of Bid and Itemized Bid Form.
- f. General Conditions and Supplementary Conditions.
- g. Construction Specifications and Related Documents.
- h. Plans.
- i. Addendums

ARTICLE 5 -- PROJECT CONTROL

The Contractor will carry out this project and complete the Work under the direction of the Owner and the Owner's agents, the Engineer, or other consultant designated by the Owner. The Owner's designated representative during the construction period will make visits to the site at intervals appropriate to the various states of construction to observe the progress and quality of the executed Work and to determine, in general, if the Work is proceeding in accordance with the Contract Documents.

This Agreement, to include the Contract Documents enumerated in Article 4 above,

constitutes the full agreement and understanding of the parties hereto, and save for change orders and procedures therefore set forth within the Contract Documents, shall not be amended by the parties, other than by instrument executed by each party hereto.

IN WITNESS WHEREOF, the parties hereto have caused this Agreement to be executed in various counterparts effective as of the date and year first above written.

CONTRACTOR:

By _____ Signature

_____ Printed Name

_____ Title

OWNER: **ELKHART COUNTY, INDIANA**, by and through its Board of County Commissioners

Bradley D. Rogers, President

Suzanne M. Weirick, Vice-President

Bob Barnes, Member

ATTEST: _____
Patricia A. Pickens, Auditor

Division 2:

Supplemental Provisions

For

2025 SIGN REPLACEMENT PROJECT

OWNERS:

ELKHART COUNTY, INDIANA, ACTING THROUGH
ITS BOARD OF COUNTY COMMISSIONERS
ELKHART COUNTY HIGHWAY DEPARTMENT
ENGINEERING SECTION
610 STEURY AVENUE
GOSHEN, IN 46528



Elkhart County Highway Department
610 Steury Avenue, Goshen, Indiana 46528
Phone: 574-533-0538 • Fax: 574-533-7103

INDEX

SP1 – GENERAL INFORMATION	63
SP2 – TIME OF COMPLETION	63
SP3 – UTILITIES	65
SP4 – BUY AMERICAN REQUIREMENT	65
SP5 – STORAGE OF CONTRACTOR'S EQUIPMENT, MATERIALS AND TEMPORARY OFFICES	66
SP6 – HAZARD COMMUNICATIONS PROGRAM	67
SP7 – ENVIRONMENTAL RESTRICTIONS	67
SP8 – CONTRACTOR'S RESPONSIBILITY FOR MATCHING OLD WORK	67
SP9 – DUST AND AIR POLLUTION CONTROL	67
SP10 – CONTAMINATION PRECAUTION	67
SP11 – DISPOSAL OF UNSUITABLE MATERIAL	68
SP12 – MANUAL ON UNIFORM TRAFFIC CONTROL DEVICES (MUTCD)	68
SP13 – COORDINATION CLAUSE	68
SP14 – EXISTING TRAFFIC CONTROL DEVICES	69
SP15 – UTILITY COORDINATION	69
SP16 – DELIVERY AND STORAGE	70
SP17 - CUSTOM SIGN STICKERS	70

SP1 – GENERAL INFORMATION**1. GENERAL**

The following Technical Provisions are in addition to the latest edition of the Indiana Department of Transportation "STANDARD SPECIFICATIONS", which Standard Specifications shall apply to this contract. Where the words "Standard Specifications" and also where reference consisting of a number or numbers are used, they shall be construed as referring to the latest edition of the Indiana Department of Transportation Standard Specifications and current supplementary specifications and standard detail drawings.

The term "State" as used in the Standard Specifications shall be deleted and replaced with the term "County".

The term "Engineer" as used in the Standard Specifications shall be the person, firm, or corporation named as such in the written Agreement between the OWNER and CONTRACTOR.

2. HIERARCHY

The hierarchy of governing authority in the contract Documents is as follows.

- A. Division 1 provisions as modified by the Supplementary Provisions
- B. Project Specifications
- C. Project Drawings
- D. County Specifications
- E. INDOT Standard Specifications
- F. INDOT Standard Drawings

SP2– TIME OF COMPLETION**1. MOBILIZATION**

Work on this Contract shall not begin prior to notice to proceed.

The Contractor shall notify the Owner at least two (2) weeks in advance of his intention to perform any Work on the project. The Contractor shall give the owner/inspector updated schedules of work on a bi-weekly basis or as the schedule changes. The Contractor shall also notify the appropriate agencies of his intention to close any County Road in connection with the project. See ROAD CLOSING REQUIREMENTS.

Note that "Road Construction Ahead" signage shall be installed prior to any other work, and shall be removed only upon final acceptance of the project or initial acceptance of the segment for paving packages. These signs shall be checked on a daily basis and promptly reset as

needed.

2. SUBSTANTIAL COMPLETION

“SUBSTANTIALLY COMPLETE” The time at which the Work (or a specified portion thereof) is ready for its intended use and all work items (in the specified portion thereof) are complete.

Add the following at the beginning of Section 12.5 of the General Provisions:

A project is considered substantially complete when the entire Work is ready for its intended use and all work items are complete.

3. LIQUIDATED DAMAGES

The completion date as referred to in ARTICLE 3 of the agreement will be used interchangeably with the term Final Acceptance. Final Acceptance is the point in time where the Engineer provides recommendation of final payment to the Owner as outlined in Section 12.9 of the General Provisions.

Liquidated damages will apply for the following dates and intermediate dates until conclusion of said portion of project or contract.

Description	Date
Substantial Completion	May 22, 2026
Final Acceptance	June 5, 2026

4. REVIEW TIMES

The Engineer is allowed to use to the following time to produce items owed to the Owner or Contractor per this agreement and the Owner is not obligated to provide the Contractor a change of contract time therefore.

In Section 12.5 of the General Provisions, ‘a reasonable time thereafter’ is seven (7) calendar days for a contract price under \$1,000,000.00 and fourteen (14) calendar days otherwise. The Owner is not required to provide the Contractor a change in contract time therefore.

In Section 12.9 of the General Provisions, the Engineer will indicate in writing Engineer's recommendation of payment and present the Application to Owner for payment within fourteen (14) calendar days after receipt of final Application for Payment. The Engineer may recommend to the Owner that a Waiver of Time be provided to the Contractor for the fourteen (14) calendar days listed herein if the Contractor has demobilized from the site, there are no remaining defective or incomplete Work items. A Waiver of Time is document that waives the Liquidated Damages for the time-frame indicated in the document. A Waiver of Time may be given for part or the entirety of the fourteen (14) day period listed herein. The amount of time

provided in the Waiver of Time is at the discretion of the Owner.

5. CHANGE OF CONTRACT TIME

No extension of Contract Time shall be allowed for weather or changes in quantities placed. Changes in Contract Time will only be considered if requested in writing by the Contractor in accordance with Article 10 of the General Conditions.

Determination and Extension of Contract Time for Completion and Failure to Complete on Time shall be in accordance with the Agreement and all applicable requirements of 108.08, and modified as follows.

- A. This completion date is a 'fixed calendar date' as defined by INDOT Standard Specifications section 108.
- B. Changes in Contract Time will only be considered if requested in writing by the Contractor in accordance with Article 10 of the General Conditions.

SP3 – UTILITIES

1. GENERAL

The Contractor shall determine the location of all underground and overhead utility lines within the project limits. If proper clearances cannot be obtained, affected planned structures shall be placed as otherwise directed and approved by the adjacent utility representatives (and as accepted by the Engineer).

2. COORDINATION WITH UTILITIES

The Contractor shall be responsible for utility property and services in accordance with 107.20 of INDOT's Standard Specifications. All of the permanent and temporary utility appurtenances in their present or relocated positions shall have been considered in the bid. No additional compensation will be allowed for any delays, inconvenience, or damage sustained by the Contractor due to any interference from the said utility appurtenances or the operations of moving them.

The plan drawings include a list of names for the known companies that may have utilities located within the limits of construction in this contract. If any of these utilities are affected, it shall be the Contractor's responsibility to identify and coordinate with that utility.

The prime contractor shall be ultimately responsible for the completeness and promptness of utility location(s) for subcontractors. Multiple locations of the same facilities may be required throughout the project time.

SP4 – BUY AMERICAN REQUIREMENT**1. GENERAL**

Buy American Requirements shall be in accordance with 106.01(c) of INDOT's Standard Specifications.

SP5 – STORAGE OF CONTRACTOR'S EQUIPMENT, MATERIALS AND TEMPORARY OFFICES**1. GENERAL**

The Contractor will be permitted to store non-operating construction equipment, workmen's vehicles, materials and temporary offices within the limits of the Right-of-Way with approval from Owner.

In the event that the Right-of-Way is not available for storage, the Contractor shall procure an adequately secure operations site as an incidental item to the contract.

All areas within the limits of the Right-of-Way that are used by the Contractor for temporary storage, of any kind, shall be restored to their original condition by the Contractor at his own expense, when no longer required for that purpose.

The Contractor shall not use property adjacent to the project Right-of-Way for storage, parking or any other use without prior approval from the property owner.

SP6 – HAZARD COMMUNICATIONS PROGRAM**1. GENERAL**

Pursuant to the latest requirement of OSHA the bidder is obligated to inform his employees concerning the health and safety hazards of chemical substance that may be required in the performance of this contract.

SP7 – ENVIRONMENTAL RESTRICTIONS**1. GENERAL**

A. All trees or shrubs outside the construction limits shall not be disturbed.

B. Construction limit is defined as the Right-of-Way line unless otherwise shown on the plans.

SP8 – CONTRACTOR'S RESPONSIBILITY FOR MATCHING OLD WORK**1. GENERAL**

Where new work is to be fitted to old work, the Contractor shall check all leading dimensions and conditions in the field and report any errors or discrepancies to the Engineer and assume responsibility for their correctness and the fit of new parts to old. If such parts do not fit properly, the Contractor shall make and pay for such alterations or new parts as may be necessary to assure proper fits and connections meeting the approval of the Engineer.

SP9 – DUST AND AIR POLLUTION CONTROL**1. GENERAL**

Provision shall be made for prompt removal from traveled roadways of all dirt and other materials that have been deposited thereon by operations concerned with the project whenever the accumulation is sufficient to cause the formation of dust or mud, interfere with drainage, damage pavements, or create a traffic hazard.

2. CONSTRUCTION

Construction methods and means shall be employed to keep flying dust and air pollution to a minimum. Provisions shall be made for the control of dust on the project and on the roads, streets and other areas affected by the project wherever traffic or buildings or construction materials are affected by such dust. The materials and methods used for dust control shall be subject to approval by the Engineer.

The cost of controlling dust and air pollution shall be included in the costs of other pay items and no additional payment will be made.

SP10 – CONTAMINATION PRECAUTION**1. GENERAL**

Contractor shall take all precautions to avoid the spillage of construction-related liquids and fuels during the project. All portable stationary fuel tanks shall have secondary containment.

SP11 – DISPOSAL OF UNSUITABLE MATERIAL**1. GENERAL**

- A. No temporary Right-of-Way has been provided on this contract for disposal of unsuitable material. The disposal of any peat and/or any other unsuitable soil that might be encountered throughout the length of the project shall be in accordance with all applicable requirements of 203.12.
- B. Excess peat material left over after placement as set out in 203.12 shall be disposed of outside the Right-of-Way with no additional payment.
- C. Excess material may be utilized as “topsoil” where appropriate.

SP12– MANUAL ON UNIFORM TRAFFIC CONTROL DEVICES (MUTCD)**1. GENERAL**

Wherever in the Contract Documents reference is made to the Manual on Uniform Traffic Control Devices, MUTCD, it shall be interpreted to mean the 2011 Indiana Manual on Uniform Traffic Control Devices.

SP13 – COORDINATION CLAUSE**1. GENERAL**

Contractor shall coordinate the work on this project with any other public works projects that may be taking place within the vicinity of the project site, or that are seen to, or are expected to, have an effect on this project or that this project has on another. This includes coordination with projects funded by Elkhart County, neighboring counties, municipalities, utilities or INDOT.

SP14 – EXISTING TRAFFIC CONTROL DEVICES**1. GENERAL**

- (a) This work shall consist of the removal and delivery to the County of all roadway signs and delineators that are to be removed and not reused in this contract. These items are to be delivered to the location specified by the Engineer. This work will not be paid for separately, but shall be included in the cost of other items.

- (b) Signs not required to be removed, or are planned for reuse, that are damaged by the Contractor shall be replaced by the Contractor.
- (c) All existing regulatory signs shall be maintained at all times during construction. For questions that should arise, the Engineer will be notified.
- (d) For all other signs that are to be disturbed, the County will be notified as to the reinstallation of these signs.
- (e) All existing traffic signals, masts, poles and other hardware if removed must be salvaged and maintained in good condition by the Contractor. The County has salvage rights for all removed items if not reused in the course of constructing this project.

SP15 – UTILITY COORDINATION

1. GENERAL

The Contractor shall determine the location of all underground and overhead utility lines within the project limits. If proper clearances cannot be obtained, affected planned structures shall be placed as otherwise directed and approved by the adjacent utility representatives (and as accepted by the Engineer).

2. COORDINATION WITH UTILITIES

The Contractor shall be responsible for utility property and services in accordance with 107.20 of INDOT's Standard Specifications. All of the permanent and temporary utility appurtenances in their present or relocated positions shall have been considered in the bid. No additional compensation will be allowed for any delays, inconvenience, or damage sustained by the Contractor due to any interference from the said utility appurtenances or the operations of moving them.

If any utilities are affected, it shall be the Contractor's responsibility to identify and coordinate with that utility.

The prime contractor shall be ultimately responsible for the completeness and promptness of utility location(s) for subcontractors. Multiple locations of the same facilities may be required throughout the project time.

The Contractor shall be solely responsible the coordination of utility work plans. This includes but it not limited to maintaining an open line of communication with the owners of utilities, tracking the progress of utility relocation work, and scheduling utility coordination meetings.

The Contractor shall document all communication with utilities and maintain a daily log of utility relocation progress. Documentation shall be submitted to the Engineer within 24 hours of written request from the Engineer. Failure to provide documentation will result in a reduction in pay quantity for this item at the discretion of the Engineer/Owner.

SP16 – DELIVERY AND STORAGE**1. GENERAL**

The Contractor shall be responsible for the storage location of all new signs until they are installed. Storage shall be indoors to protect signs from deterioration.

The Contractor shall be responsible for removal and delivery of old signs to Elkhart County Highway at 610 Steury Ave, Goshen, IN 46528. Any other questions or coordination will be between the Contractor and Engineer.

SP17 – CUSTOM SIGN STICKERS**1. GENERAL**

The County will provide the contractor with new stickers for use.

The contractor shall install custom Elkhart County stickers, identifying the month and year of the sign installation. An example of a new sticker prior to installation is as follows:



The Contractor will be responsible for the accurate installation and date selection when installing each sticker. An example of a correctly installed sticker on January of 2017, is as follows:



2. RESPONSIBILITY

The Contractor shall be responsible for the installation and accurate installation date of stickers onto new signs.

3. PAYMENT

Payment will not be made separately for this requirement and shall be included in the cost of other items.

Division 2:

Project Technical Specifications

For

2025 SIGN REPLACEMENT PROJECT

OWNERS:

ELKHART COUNTY, INDIANA, ACTING THROUGH
ITS BOARD OF COUNTY COMMISSIONERS
ELKHART COUNTY HIGHWAY DEPARTMENT
ENGINEERING SECTION
610 STEURY AVENUE
GOSHEN, IN 46528



Elkhart County Highway Department
610 Steury Avenue, Goshen, Indiana 46528
Phone: 574-533-0538 • Fax: 574-533-7103

INDEX

TP1 – SIGN, SHEET, WITH LEGEND, 0.080" THICKNESS & CUSTOM 0.080" SHEET SIGNS	75
TP2 – MAINTENANCE OF TRAFFIC	76
TP3 – UNDISTRIBUTED POST QUANTITY	78
TP4 – MOBILIZATION AND DEMOBALIZATION	79

TP1– SIGN, SHEET, WITH LEGEND, 0.080” THICKNESS**1. GENERAL**

This work includes the installation of three custom 0.080” S4-1 signs, installation of one custom 0.080” S5-1 sign, and replacement of all other 0.080” signs following INDOT standards provided in section 802.

3. FABRICATION

Fabrication of signs shall be as follows. The contractor will install four custom S4-1 signs, but with the addition of “MON-FRI “under the hours in the same font as size as the hours. The hours shall read as “7:30-9:00 AM, 2:30-4:00 PM.” These signs will be 24 inches wide and 18 inches tall. Specific sign locations are as described in the following table.

AreaNum	SIGNINVNO	LATITUDE	LONGITUDE	MUTCD CODE	SIGNWIDTH	SIGNHEIGHT
86	S-04648	41.63943	-86.0215	CUSTOMIZED S4-1P	24	18
86	S-21200	41.63522	-86.02428	CUSTOMIZED S4-1P	24	18
86	S-21201	41.63673	-86.02717	CUSTOMIZED S4-1P	24	18

The contractor shall also fabricate one S5-1 sign that reads as “WHEN CHILDREN ARE PRESENT” instead of “WHEN FLASHING.” This sign will be 24 inches wide and 48 inches tall. The specific location of this sign is as described in the following table.

AreaNum	SIGNINVNO	LATITUDE	LONGITUDE	MUTCD CODE	SIGNWIDTH	SIGNHEIGHT
86	S-04686	41.63673	-86.02717	S5-1 (25-C)	24	48

The contractor shall provide shop drawing for approval of each custom sign prior to fabrication.

All other signs of 0.080” thickness shall adhere to the standard MUTCD codes for each sign type.

5. PAYMENT

The completed work as described will be measured by the square foot area of sheet sign installed, including the standard and custom signs. Square footage is measured by length and width except for triangular and trapezoidal signs.. The cost of materials, labor, equipment, and necessary incidentals are included in the cost of this work.

Pay Item**Pay Unit**

SIGN, SHEET, WITH LEGEND, 0.080” THICKNESS

SFT

TP2 – MAINTENANCE OF TRAFFIC

1. GENERAL

All signs and traffic control devices shall be in accordance with the Indiana Department of Transportation Standard Specifications and the Indiana MUTCD.

When necessary, or as directed by the Engineer, the Contractor shall provide standard reflective barrels with approved weighting systems, flagmen, caution tape, temporary pavement markings, etc. Reflective barrels shall be placed to warn motorists of hazards. Maximum spacing of barrels shall be 30 ft.

The Contractor shall be responsible for safe driving of haul trucks, heavy equipment, etc. related to the project work, including subcontractors.

Temporary pavement markings shall be required before two-way traffic is allowed on a newly paved road, if more than one lane is present in the same direction, turn lanes or if previous pavement markings existed.

“Road Construction Ahead” signage shall be installed prior to any other work, and shall be removed only upon final acceptance of the project or initial acceptance of the segment for paving packages. These signs shall be checked on a daily basis and promptly reset as needed.

2. RESPONSIBILITY

The Contractor shall be totally responsible for the maintenance of traffic. Maintaining of traffic shall be the non-delegable duty of the Contractor to fulfill each and every responsibility and to accept full liability. All applicable provisions of 107.12 shall apply to work being done under traffic.

The Contractor shall give a 24 hr./day emergency phone number to the owner and to local law enforcement authorities, for the prompt response to project-related concerns during non-work hours.

3. RESIDENTIAL AND COMMERCIAL ACCESS

Access to residential and business driveways within the project limits shall be maintained at all times. Temporary closure of driveway access may be allowed upon approval of the Engineer and adequate notification of the property owner. All driveways shall be accessible at the end of each work day. Stone, gravel or other temporary materials needed to make driveways and roadways accessible will not be paid for directly but will be included in the Maintenance of Traffic pay item.

4. LANE CLOSURES AND RESTRICTIONS

The timing of any lane restrictions shall be subject to approval by the Engineer. Lane restrictions shall be during daylight hours only unless otherwise approved by the Engineer.

The Contractor shall keep lane restrictions to an absolute minimum, as reasonable in order to complete the work. When lane restrictions are necessary, the Contractor shall perform continuous work operations so as to lift the lane restrictions as soon as possible. Lane restrictions shall not remain in place while the Contractor is not actively working.

The Contractor shall coordinate the specific timing of the activation of any new signalization system, reopening, etc. When practical, the Contractor shall provide access through the site for emergency vehicle traffic. The practicality, as previously stated, shall be decided by the Engineer.

5. CONDITION OF TRAFFIC CONTROL DEVICES AND DAILY LOGS

A. Construction signs and barricades shall be as per current INDOT standard specifications and drawings, as well as the current Indiana MUTCD, and shall be in new condition for good functioning (i.e. visible, readable, reflective, etc.). Every temporary traffic control device not supported on posts driven into the ground shall be anchored with a minimum of four 30-pound sand bags. Sand bags shall be in new condition and tightly sealed. Torn or leaking sand bags shall be immediately replaced. The Contractor will be responsible for maintenance of traffic including all construction signs necessary or as directed by the Engineer for the duration of construction.

B. **The Contractor shall furnish a sign person on a twenty-four (24) hour per day, seven (7) day per week basis with a vehicle** to patrol all areas of the Contract where signs and barricades are in place to affect a lane closure or a diversion of traffic from its normal flow. He (or She), shall make at least one (1) trip every day through the limits of the construction site and keep all traffic controls in proper position and operation. The patrol person shall be capable of making repairs to equipment, including light repairs, battery replacement, arrow board adjustment, barrier wall reflector replacement and arrowboard replacement. **All corrections must be completed within 24 hours.**

The Contractor shall submit to the Engineer a daily log of the sign patrol persons' activities. The daily log shall be submitted in a timely fashion with no more than three (3) days lapsing between the date of the report and the date which the Engineer receives the report. The report shall include date, patrol hours, name of patrol person, contact number, and hourly activities or events.

C. In the event the Contractor fails to submit daily log to the Engineer as mentioned above, there may be deducted from the amount payable to the Contractor by the Owner under this Contract, a penalty of two hundred and fifty (\$250) dollars for each day during which a daily log was not submitted in violation of provisions of this Contract.

In the event the condition or placement of the traffic control devices are found to be in violation of the provisions of this contract, there may be deducted from the amount payable to the Contractor by the Owner under this Contract, a penalty of two-hundred and fifty (\$250.00) dollars for each day the condition and/or placement of the traffic control devices are in violation of the provisions in this contract.

6. PAYMENT

Payment will be made at the unit price as indicated below:

<u>Pay Item</u>	<u>Pay Unit</u>
Maintenance of Traffic	LSUM

**TP3 – SIGN POST, SQUARE, TYPE I, UNREINFORCED ANCHOR BASE ,
(UNDISRIBUTED)**

1. GENERAL

All Posts shall be in accordance with the Indiana Department of Transportation Standard Specifications and the Indiana MUTCD.

The purpose of this item is to replace damaged posts that are discovered in the field as the project progresses. If a damaged post is discovered by the contractor, the contractor shall make a written request to the Engineer to replace the post. The contractor shall replace the post upon written approval from the Engineer. No payment will be made for posts replaced without prior approval.

3. PAYMENT

Payment will be made at the unit price as indicated below:

<u>Pay Item</u>	<u>Pay Unit</u>
Sign Post, Square, Type I, Unreinforced Anchor Base, (Undistributed)	LFT

TP4 – MOBILIZATION AND DEMOBILIZATION**1. GENERAL**

Mobilization shall consist of preparatory work and operations necessary for the movement of personnel, equipment, supplies, and incidentals to the project site. It shall also include all work and costs associated with establishing storage areas, staging areas, and other facilities necessary for work on the project.

Demobilization shall consist of all work necessary to remove all personnel, equipment, materials, and temporary facilities from the site at the completion of the work, as well as the restoration of any disturbed areas used for access, staging, or storage.

All Mobilization and Demobilization shall conform to INDOT Standard Specifications Section 110

2. PAYMENT

Payment will be made at the unit price as indicated below:

Pay Item

Mobilization and Demobilization

Pay Unit

LSUM

Division 3:

Bid Documents

For

2025 SIGN REPLACEMENT PROJECT

OWNERS:

ELKHART COUNTY, INDIANA, ACTING THROUGH
ITS BOARD OF COUNTY COMMISSIONERS
ELKHART COUNTY HIGHWAY DEPARTMENT
ENGINEERING SECTION
610 STEURY AVENUE
GOSHEN, IN 46528



Elkhart County Highway Department
610 Steury Avenue, Goshen, Indiana 46528
Phone: 574-533-0538 • Fax: 574-533-7103

NOTICE TO BIDDERS

Notice is hereby given that the Board of County Commissioners of Elkhart County, Indiana, will receive bids up to **9:00 AM on June 30, 2025** for the **2025 SIGN REPLACEMENT PROJECT**. It is the responsibility of the bidder to ensure that its bid is delivered on time to the Office of the Elkhart County Commissioners, County Administration Building, 117 N. Second Street, Goshen, IN 46526.

Plans, Specifications and bidding documents may be obtained from the **Elkhart County Highway Department, website** at www.elkcohw.org starting at **9:00 AM on June 6, 2025**. Plans, Specifications and Bidding Documents may not be obtained prior to this date.

Plans, Specifications and Bidding Documents will be available for inspection at the Elkhart County Highway Department Office, 610 Steury Ave, Goshen, Indiana starting on **June 6, 2025**. A pre-bid meeting will be held at the Elkhart County Highway Department Office, 610 Steury Ave, Goshen, Indiana at **10:00 AM on June 18, 2025**.

Proposals shall be properly and completely executed on proposal forms furnished by the County in accordance with Revised Indiana Form 96 and shall be accompanied by the Contractor's Financial Statement form taken from Form 96 for any proposal of \$5,000 or more.

The Contractor shall submit an itemized proposal of the approximate quantities and components of labor and materials to complete the contract. Said proposal shall be upon the standard bid sheets used by Elkhart County, and said sheet must contain an authorized signature of the Contractor, or the bid of the Contractor may, at the discretion of Elkhart County, be rejected and declared invalid. Each proposal shall be accompanied by a non-collusion affidavit as required by the Statutes of Indiana. Bids shall be enclosed in a sealed envelope, bearing the title of the project and name and address of bidder.

Bids will be accepted only from bidders who are sufficiently and currently pre-qualified by the Indiana Department of Transportation. Proof of pre-qualifications must be submitted with the bid.

A current Contractor's Financial Statement taken from Form 96 and the Indiana Department of Transportation pre-qualification certificate may be placed on file with the Board of County Commissioners of Elkhart County at the Highway Division annually in lieu of executing these documents for each project.

All work may begin on **July 14, 2025** and shall be completed by **June 5, 2026**. Delays in completion beyond that date shall result in liquidated damages levied against the Contractor by Elkhart County. The damage charges shall be \$1,000 per day per item beyond the above stated date and any intermediate completion dates noted in the specifications.

A satisfactory bid bond (10% of bid), payable to the Board of County Commissioners of Elkhart County, Indiana executed by the bidder shall be submitted with each bid.

No bids shall be withdrawn after the opening of the bids without the consent of the Board of Commissioners of Elkhart County for a period of thirty (30) days after the scheduled time of closing.

Said work shall be subject to all the provisions of the plans and specifications therefore herein above referred to including the completion date thereof and penalty clause as therein set forth.

The Board of County Commissioners reserves the right to reject any and all Bids or to waive any informalities in the bidding.

Dated 2nd Day of June, 2025
Board of County Commissioners of Elkhart County
By Patricia A. Pickens, Auditor

Advertise: June 4, 2025 and June 11, 2025 - Elkhart Truth and Goshen News

The approximate quantities for this contract are as shown on the itemized bid tabs included on the attached pages. If extra work is necessary due to shifting of any of the items of construction or if additional work is called for in accordance with these specifications, such work shall be paid for on the basis of the following itemized unit prices. In addition to the above, the said unit prices shall also be the basis of payment to the Contractor for actual quantities placed. The attached sheet (s) must be completely filled out and submitted with the sealed bid or Elkhart County may at its discretion, reject the bid and declare the same invalid. An authorized signature of the Contractor is mandatory upon the bid sheets. All other items necessary to properly complete this project or specifically outlined, shall be included within the line items provided and will be considered as incidental. The award of this contract will be based on the sum of the items listed below.

NOTE: Any Item may be withdrawn by Elkhart County at any time prior to performing the work.

ELKHART COUNTY

BID TOTAL _____ dollars

(\$ _____)

Acknowledge Receipt of Addenda No.(s) _____.

Submitted by: _____
Company

Authorized Signature

Date: _____ Phone: _____

ATTEST: _____

ELKHART COUNTY, INDIANA BOARD OF COUNTY COMMISSIONERS 2025 SIGN REPLACEMENT PROJECT ITEMIZED PROPOSAL						
NO.	SPEC. SECTION	DESCRIPTION	QUANTITY	UNIT	UNIT PRICE	EXTENSION
1	802	CONSTRUCTION ENGINEERING	1	LSUM		
2	TP2	MAINTENANCE OF TRAFFIC	1	LSUM		
3	802	SIGN POST, SQUARE, TYPE I, UNREINFORCED ANCHOR BASE	1512	LFT		
4	802	SIGN POST, SQUARE, TYPE II, UNREINFORCED ANCHOR BASE	528	LFT		
5	TP1	SIGN, SHEET, WITH LEGEND, 0.080" THICKNESS	12089	SFT		
6	802	SIGN, SHEET, WITH LEGEND, 0.100" THICKNESS	11004	SFT		
7	802	SIGN, SHEET, REMOVE	3656	EACH		
8	802	SIGN, SHEET, RELOCATE	20	EACH		
9	802	SIGN, SHEET, AND SUPPORTS, REMOVE	148	EACH		
10	TP3	SIGN POST, SQUARE, TYPE I, UNREINFORCED ANCHOR BASE , (UNDISRIBUTED)	2500	LFT		
11	110	MOBILIZATION AND DEMOBILIZATION	1	LSUM		
TOTAL BID:						

Appendix A Project Plans

For

2025 SIGN REPLACEMENT PROJECT

OWNERS:

ELKHART COUNTY, INDIANA, ACTING THROUGH
ITS BOARD OF COUNTY COMMISSIONERS
ELKHART COUNTY HIGHWAY DEPARTMENT
ENGINEERING SECTION
610 STEURY AVENUE
GOSHEN, IN 46528





Elkhart County
610 Steury Avenue,


46528

Phone: 574-533-0538 • Fax: 574-533-7103


Highway Department
Goshen, Indiana

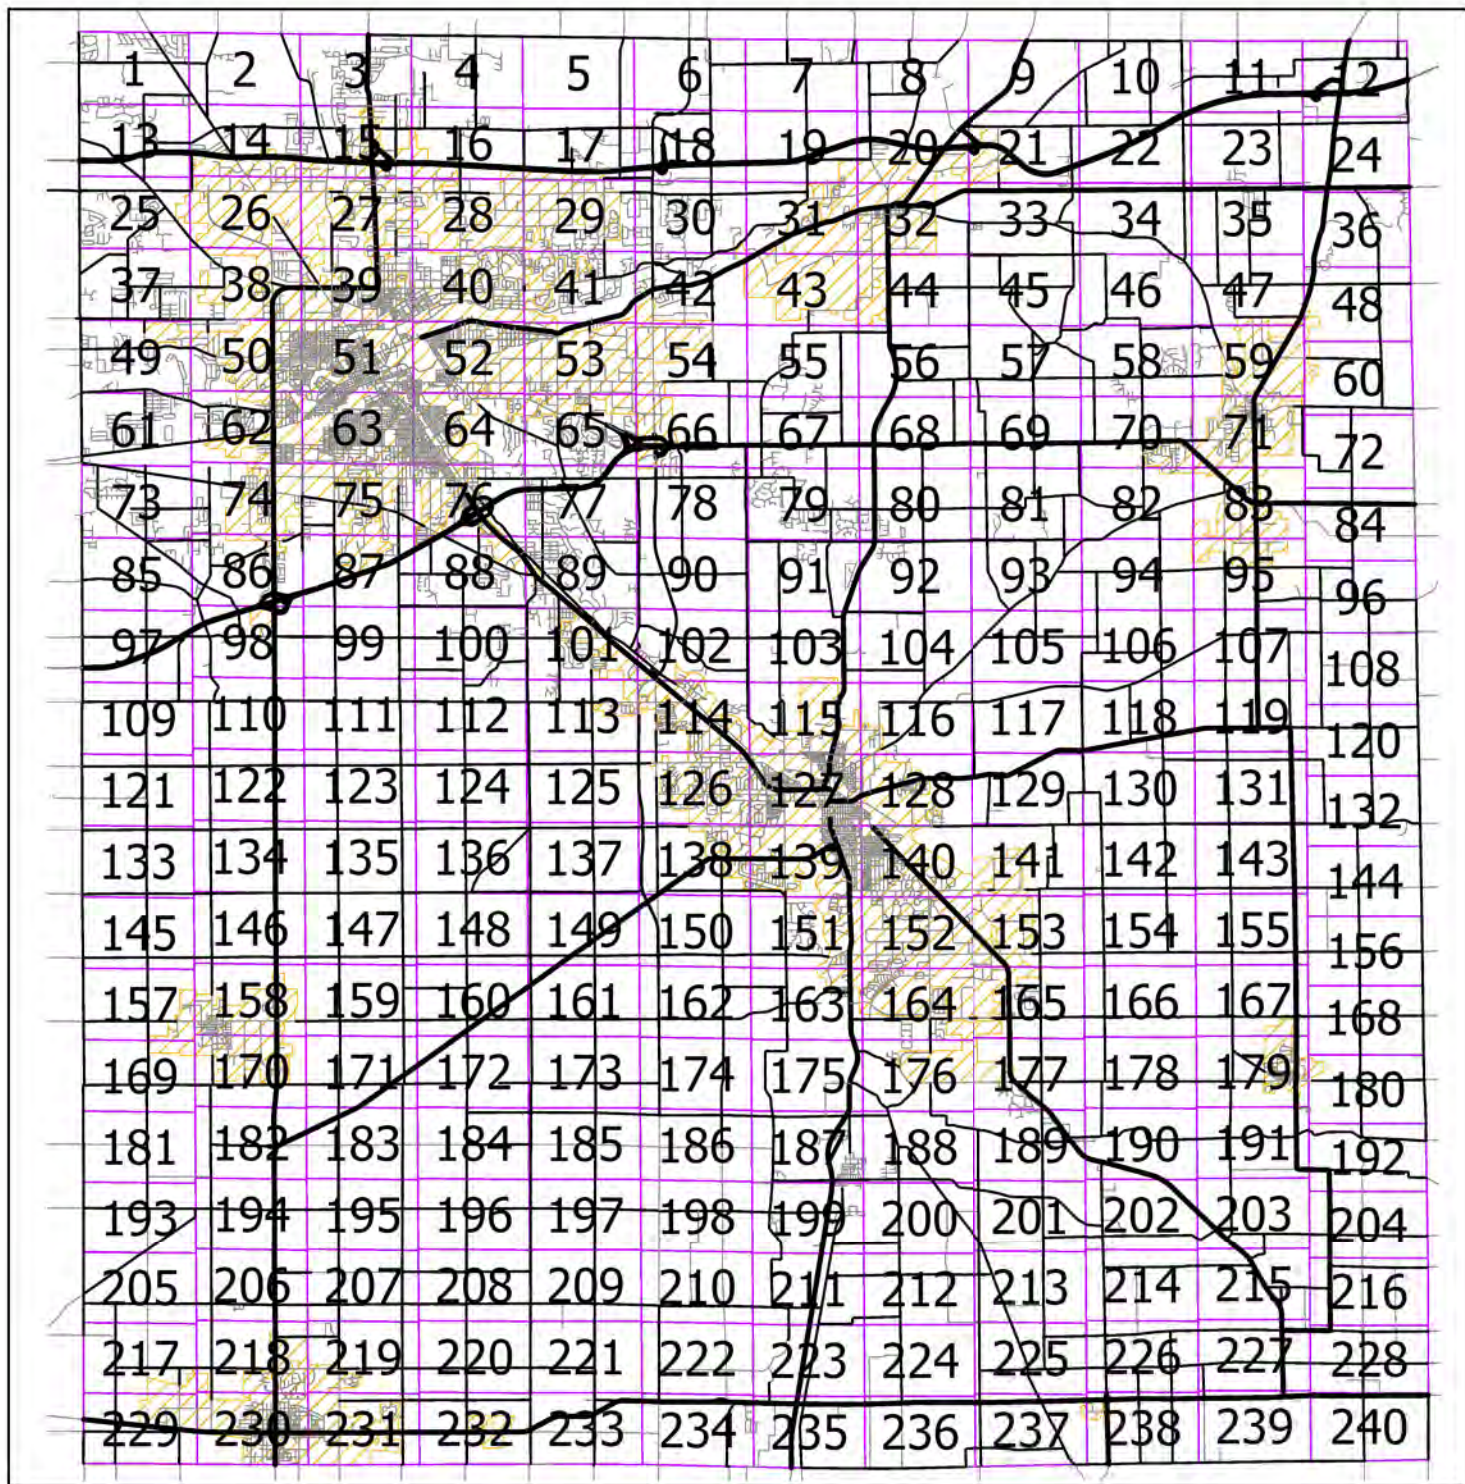

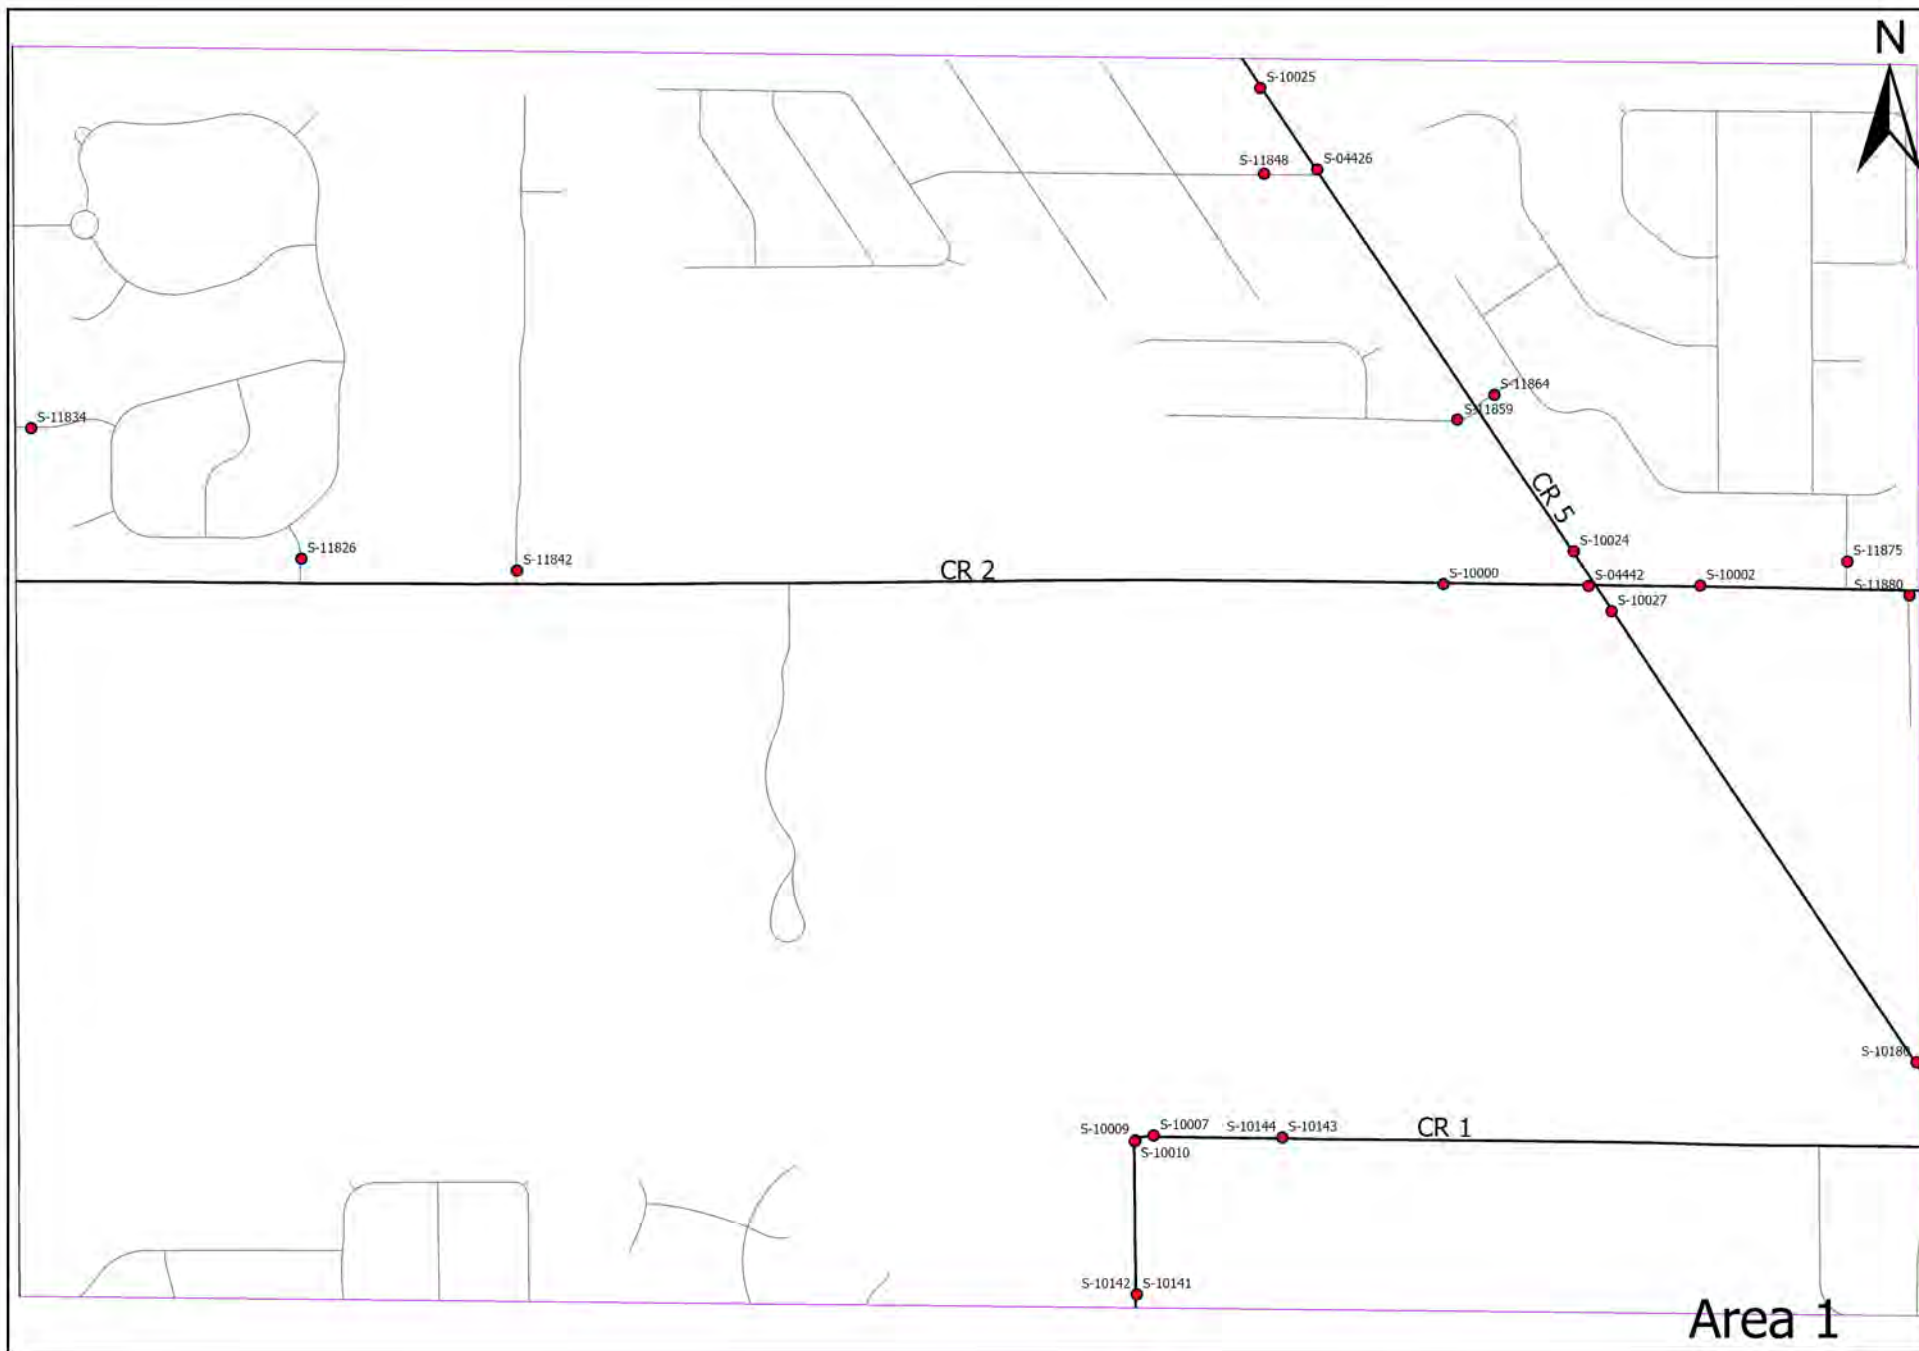


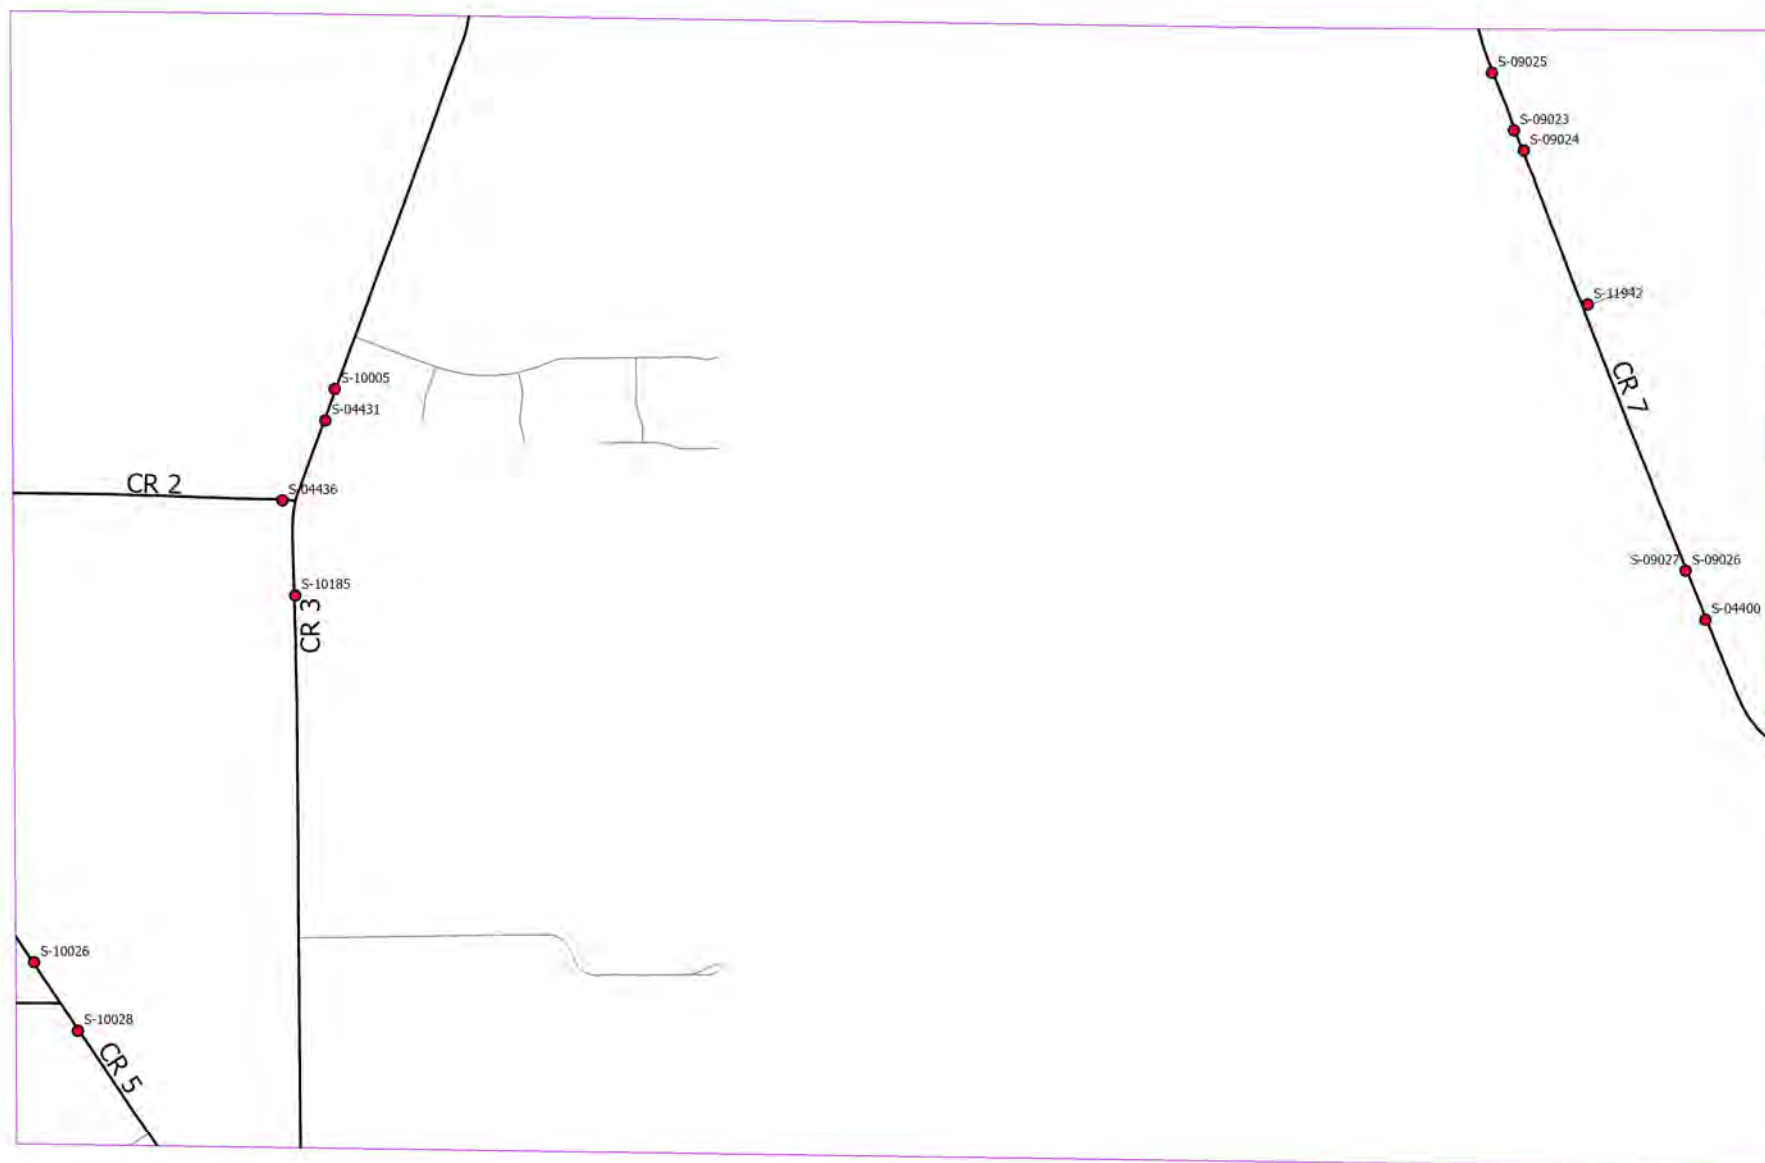

Area 2

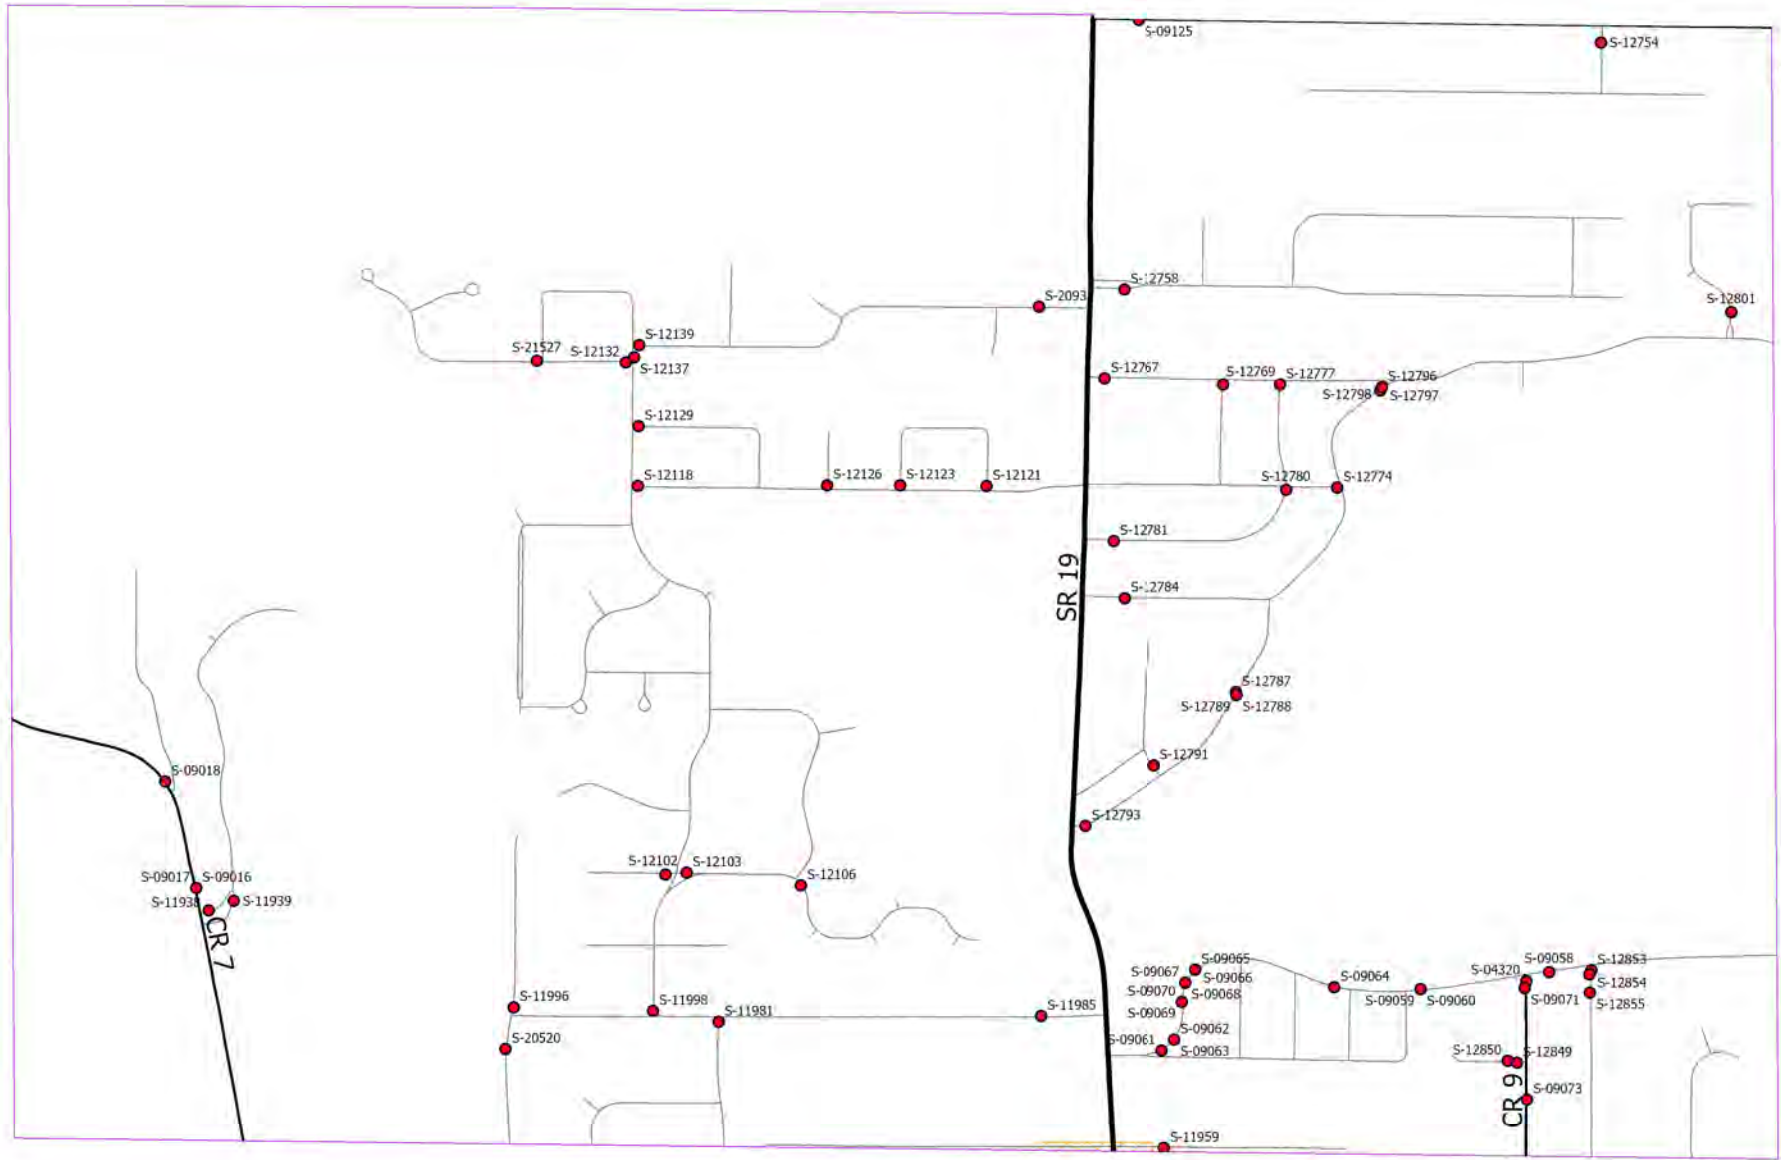

Area 3

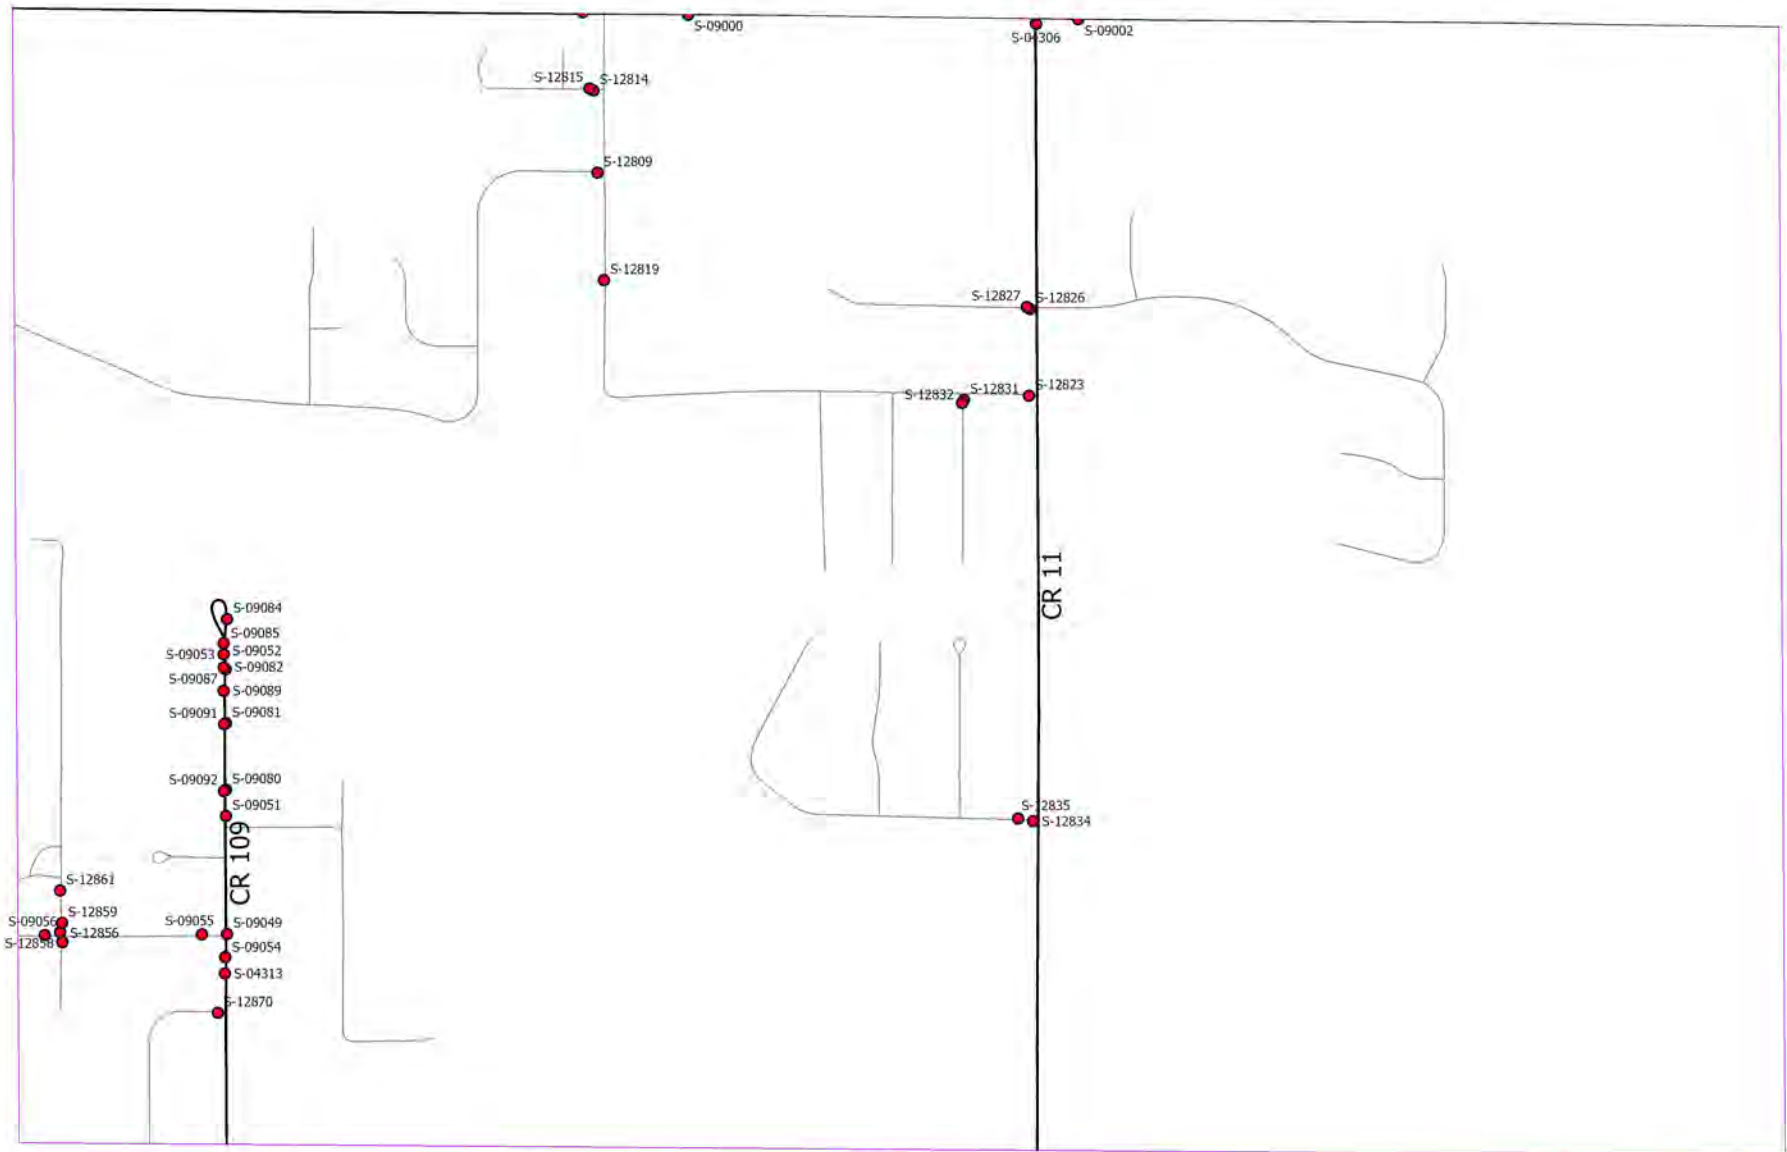

Area 4



S-09005


S-04285 S-04284

S-04282


S-04280 S-04281


CR 15

Area 5

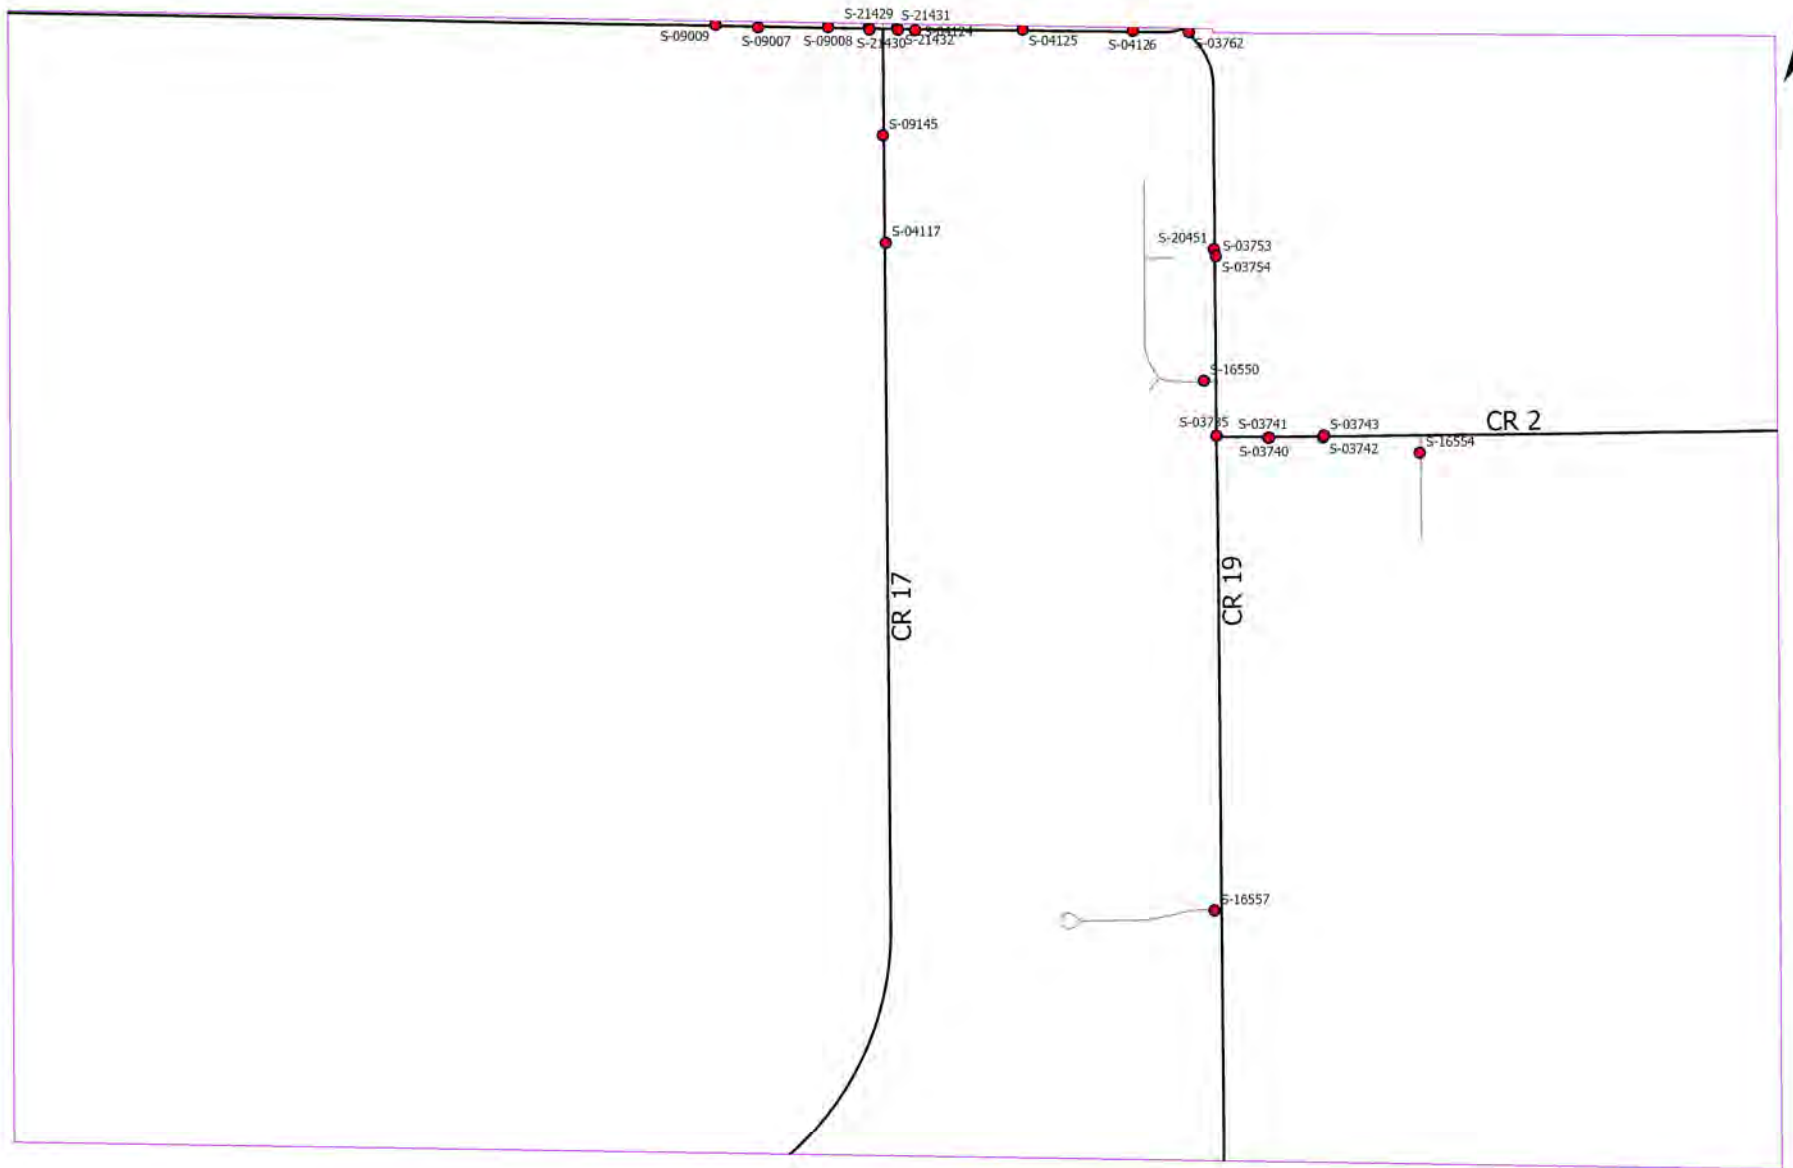

Area 6

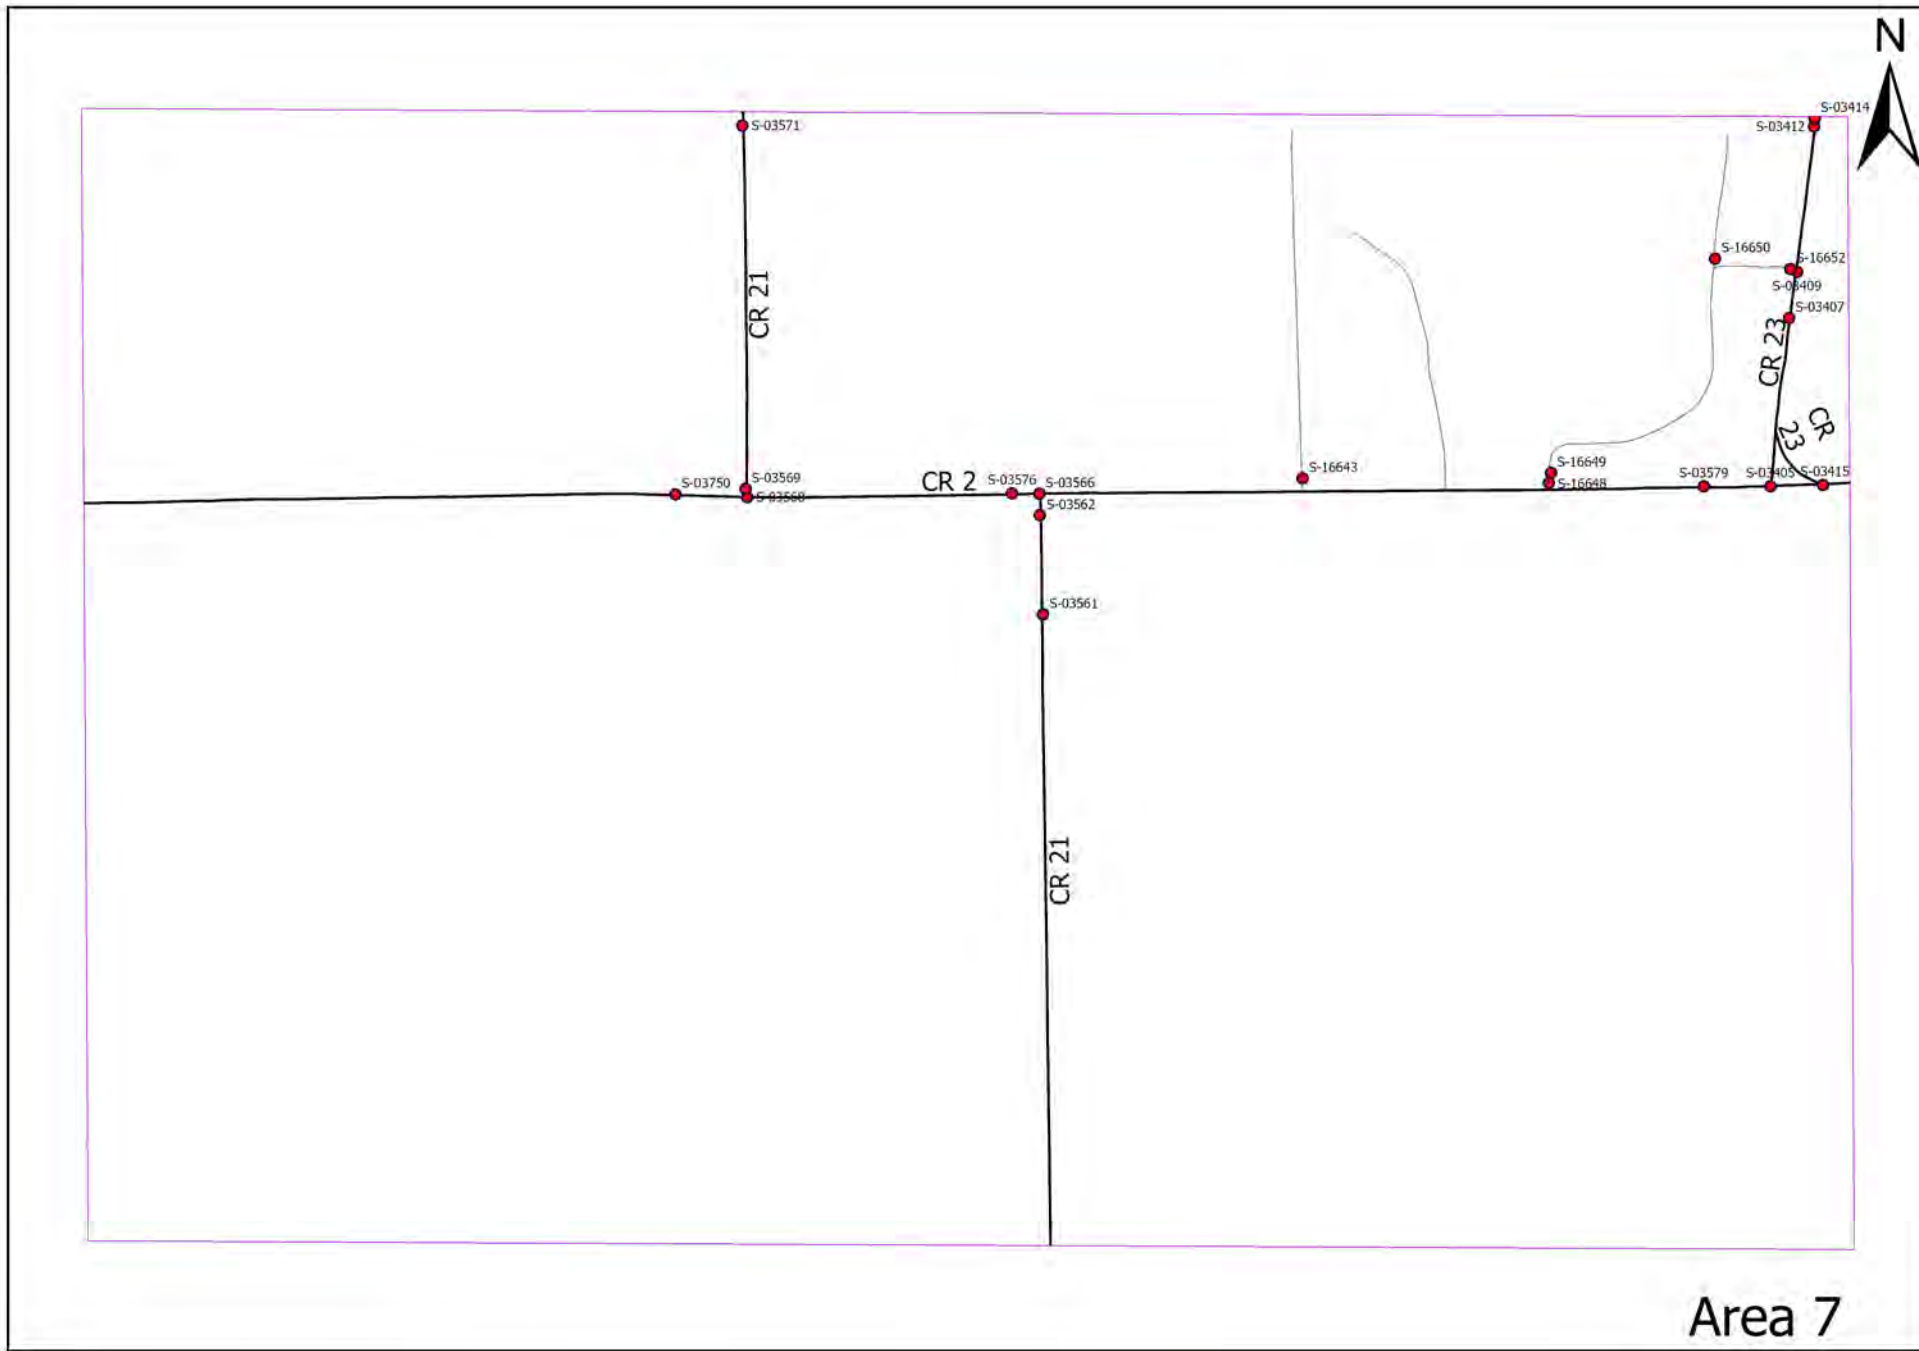

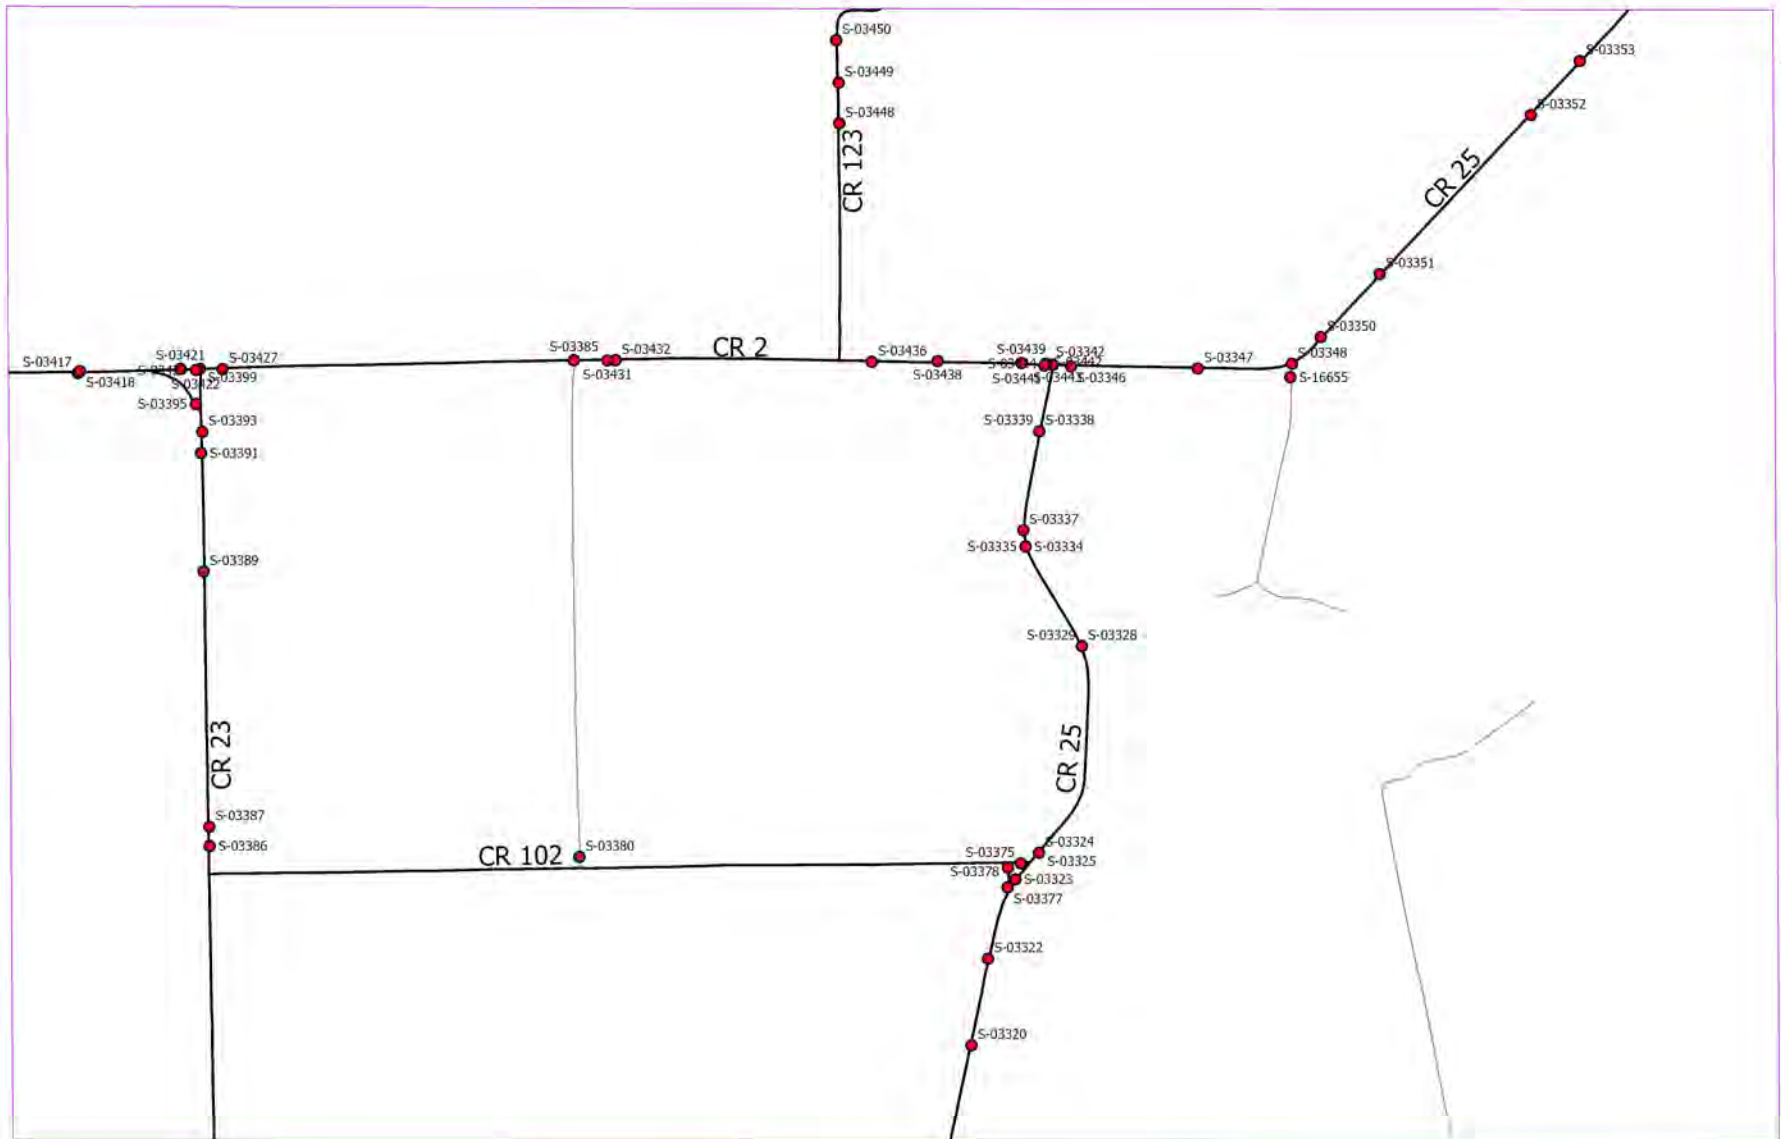

Area 8




S-16685


SR 15

CR 29


Area 9

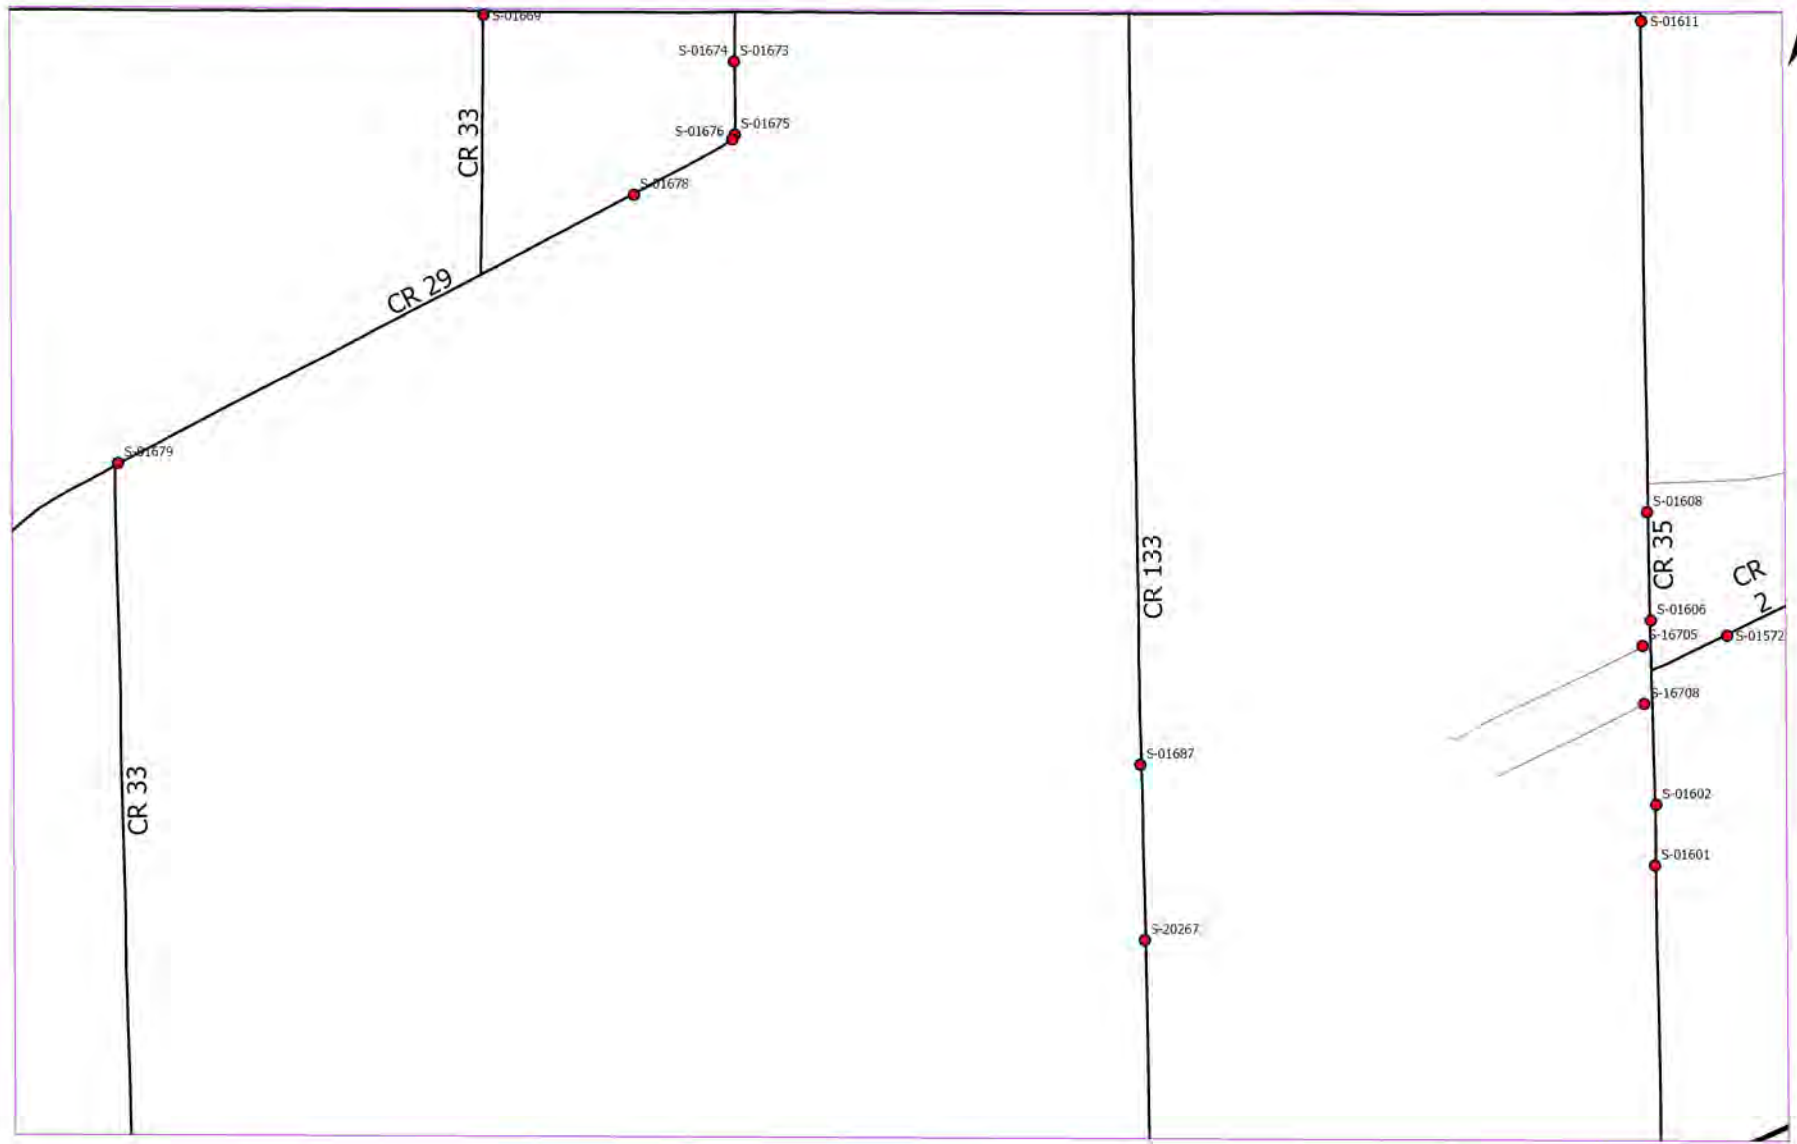



Area 10

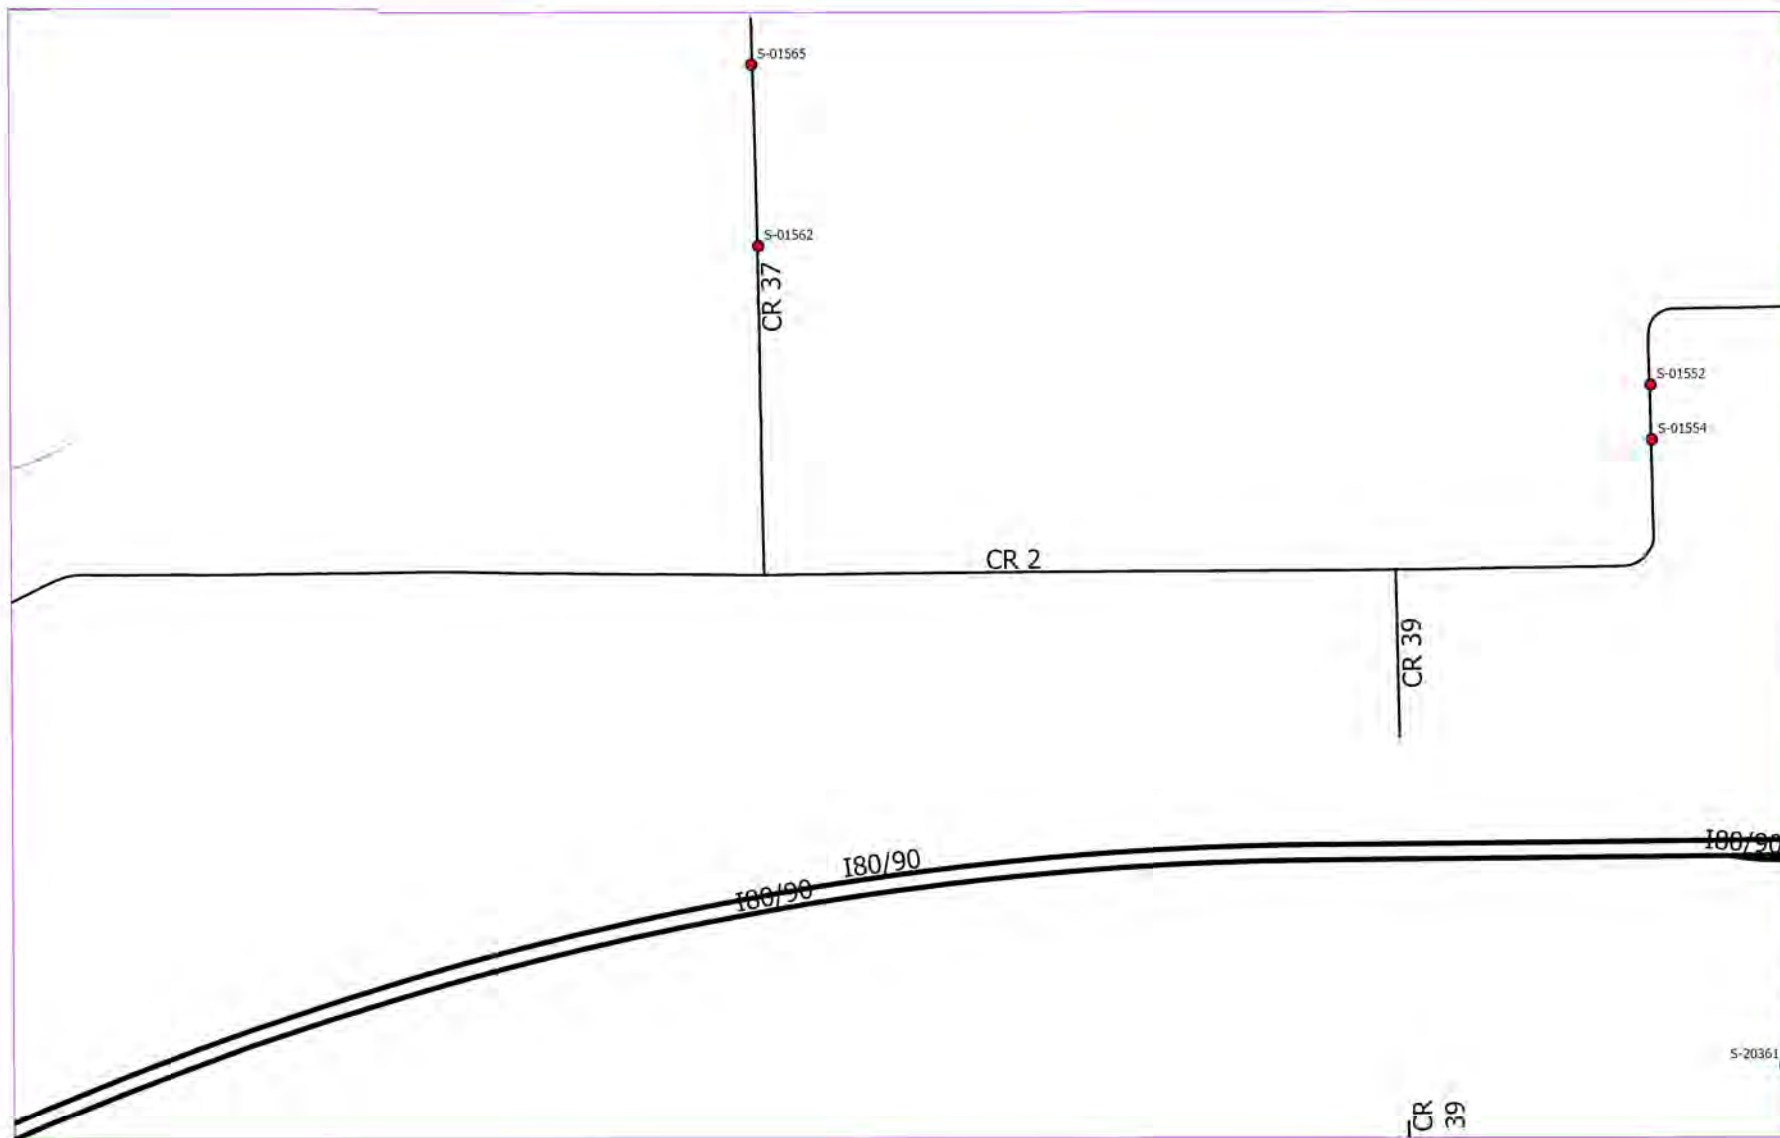


Area 11

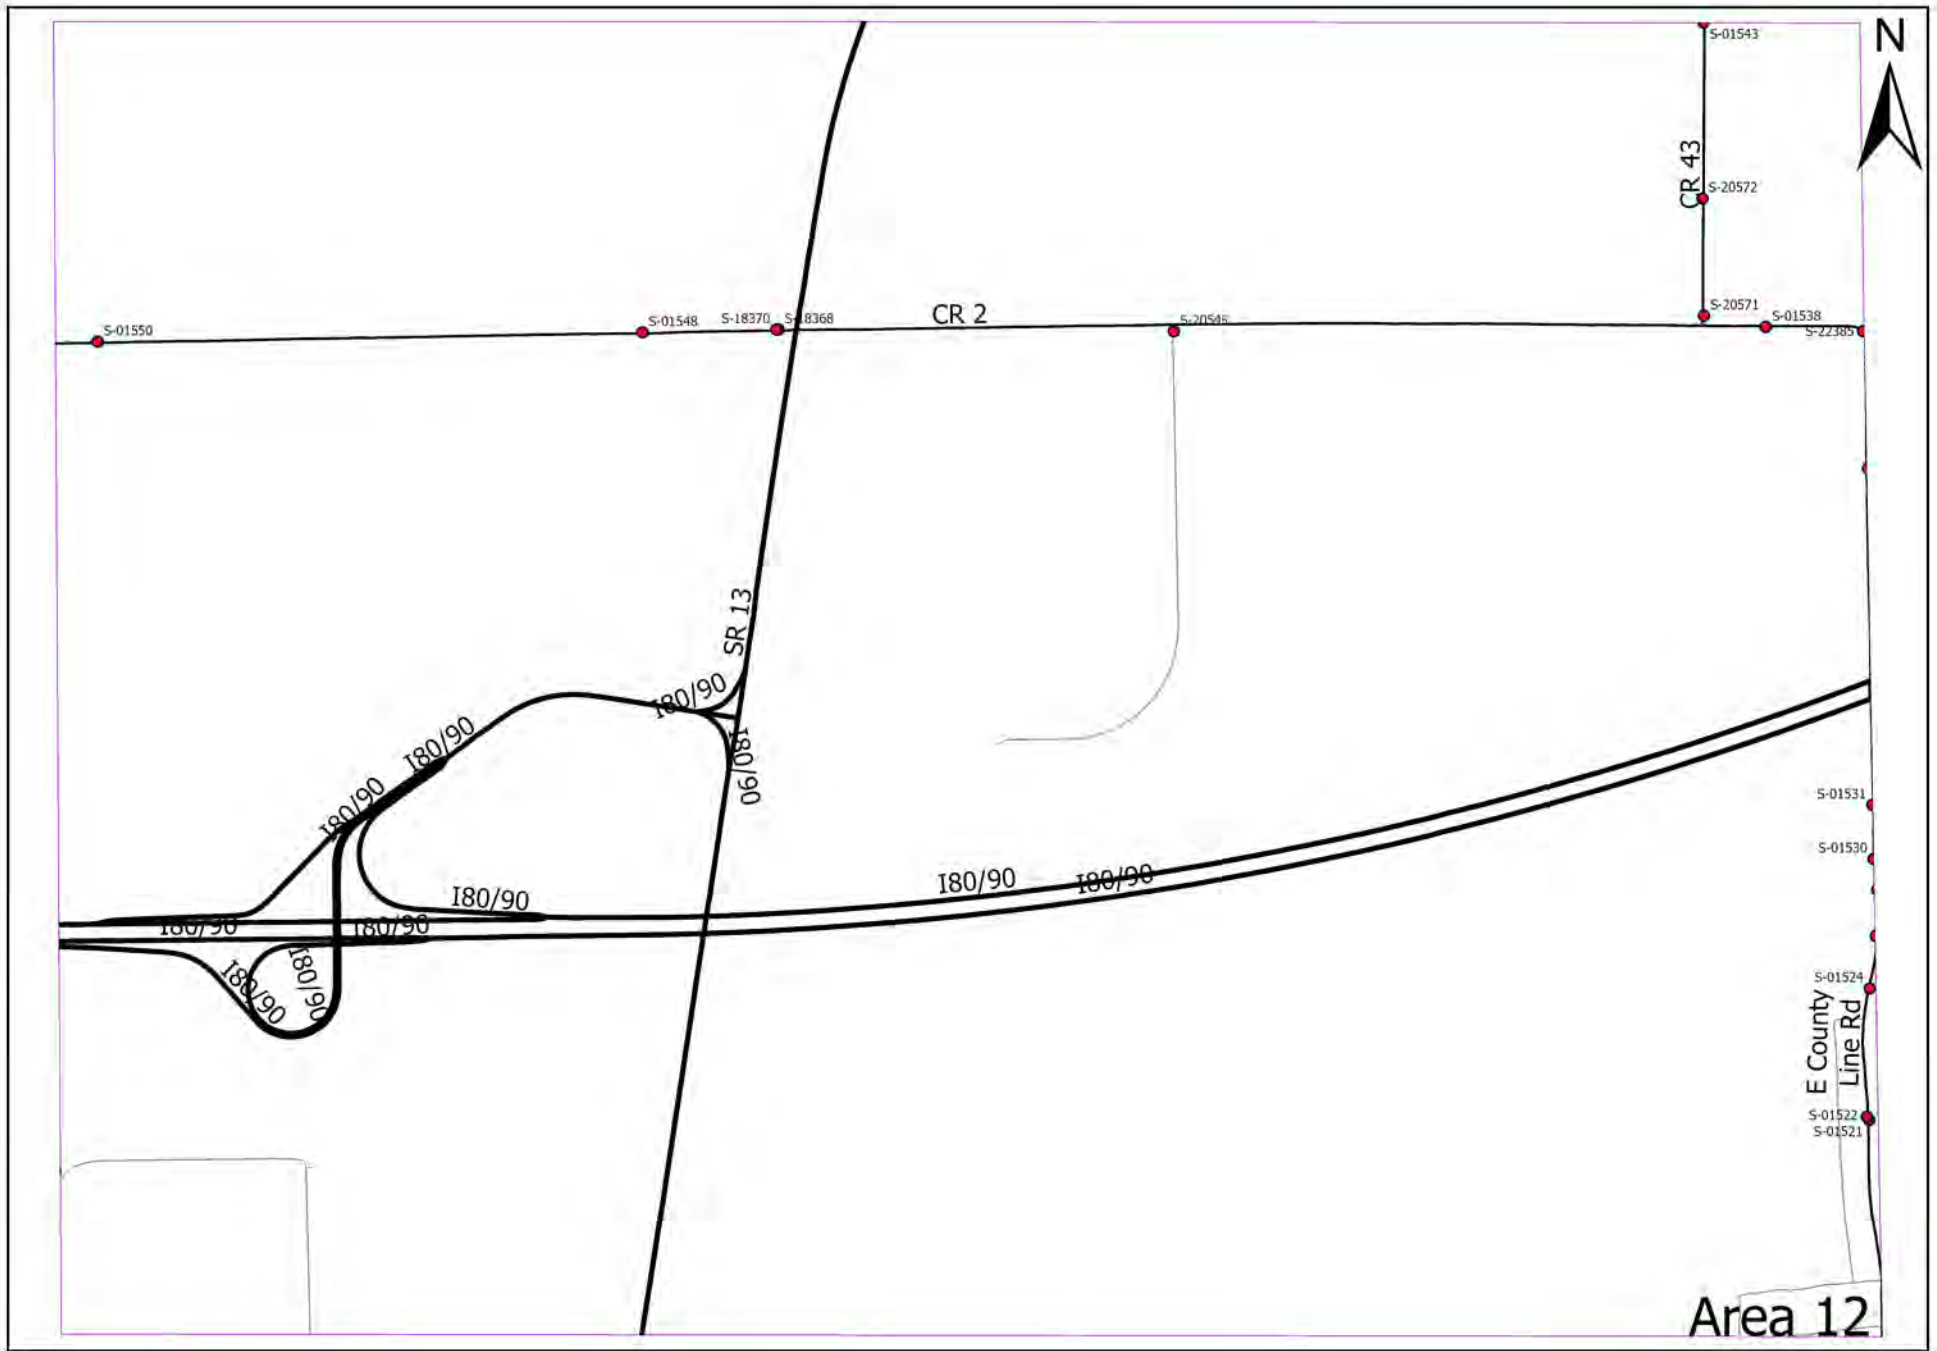

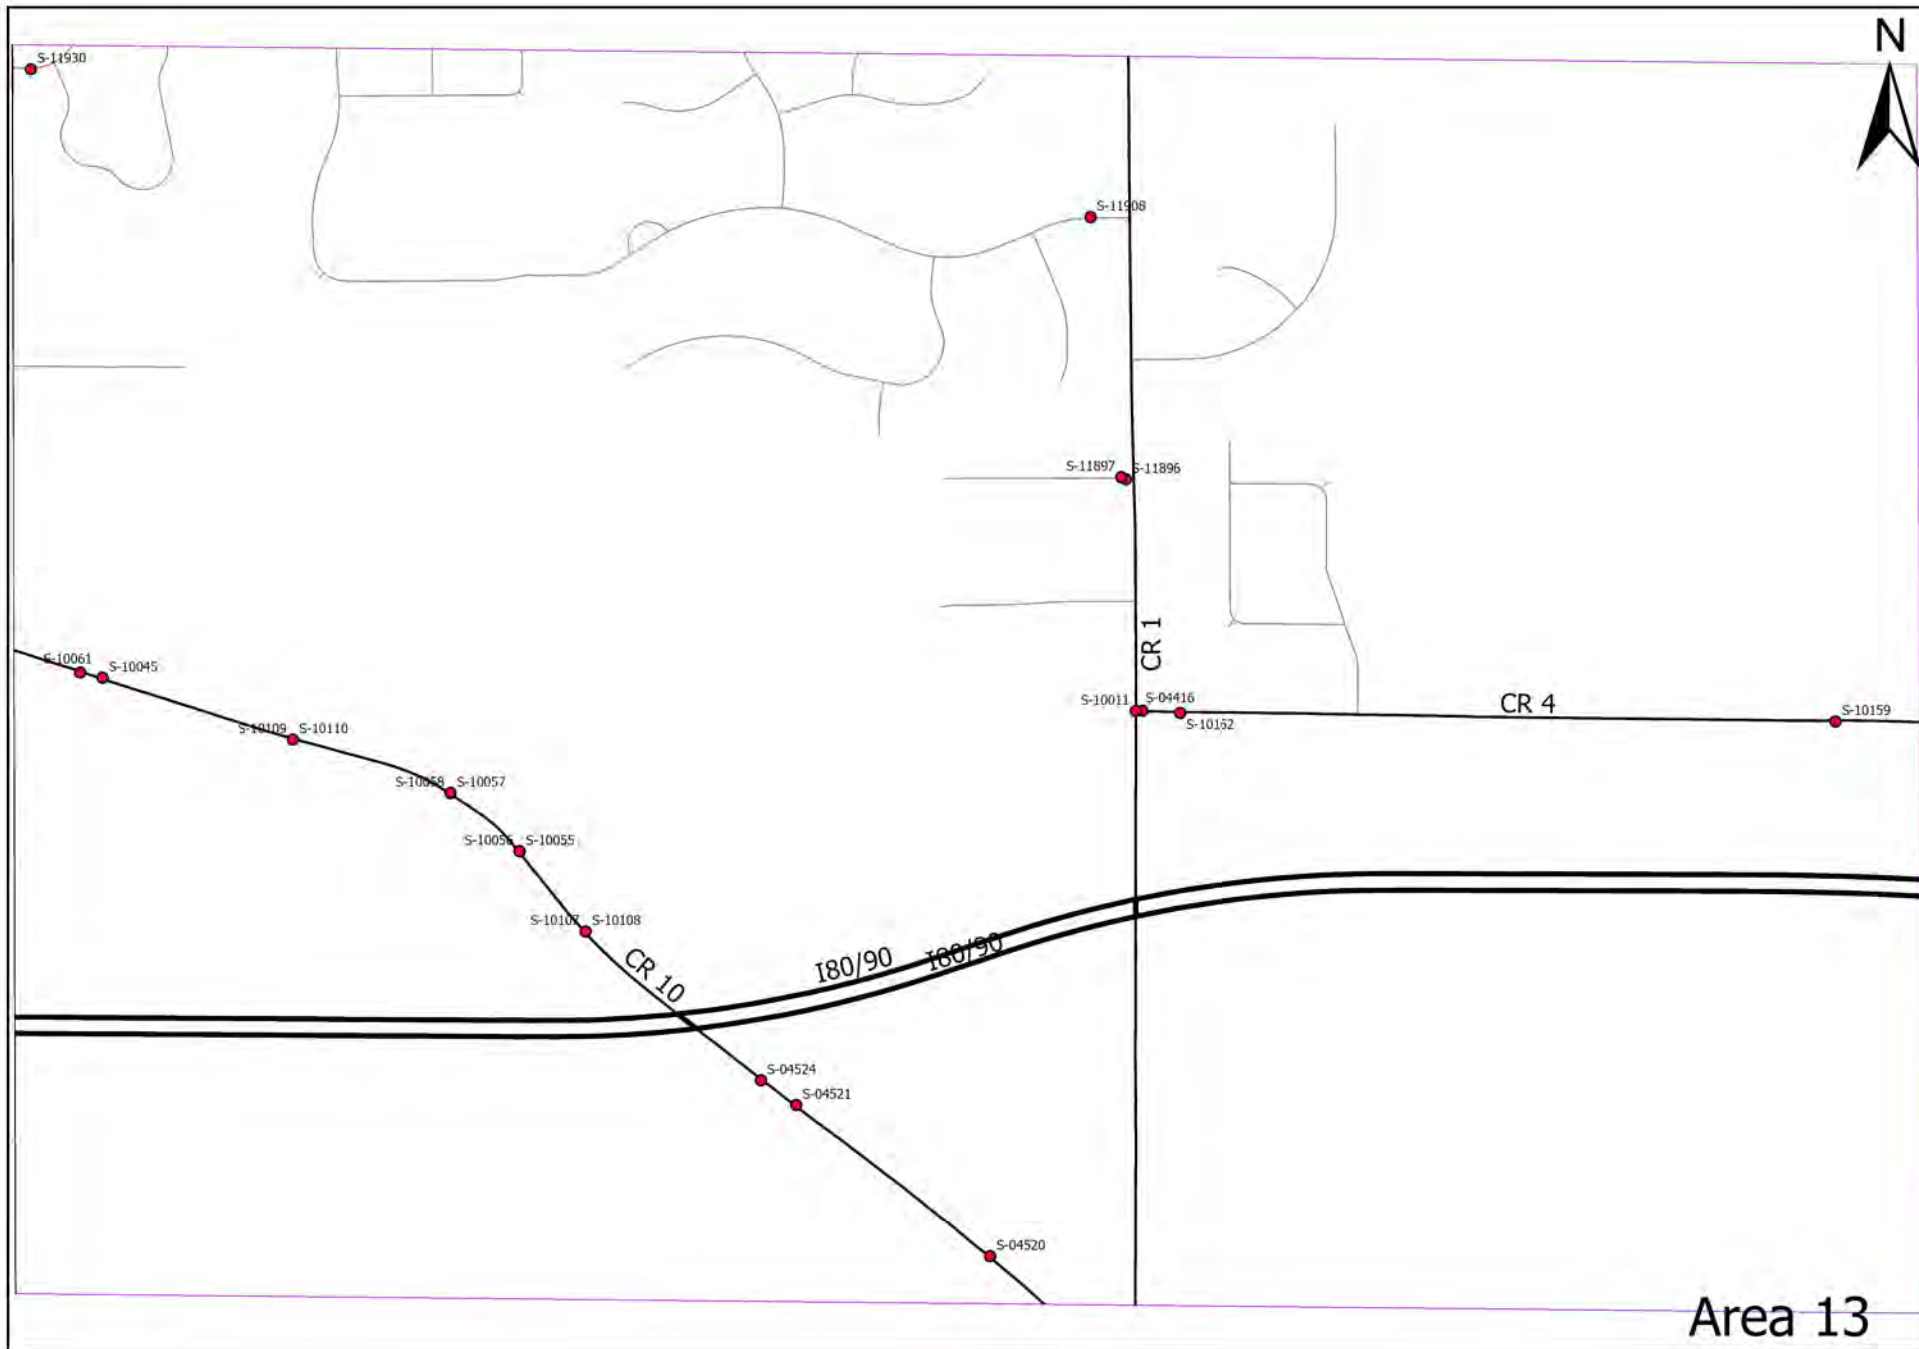


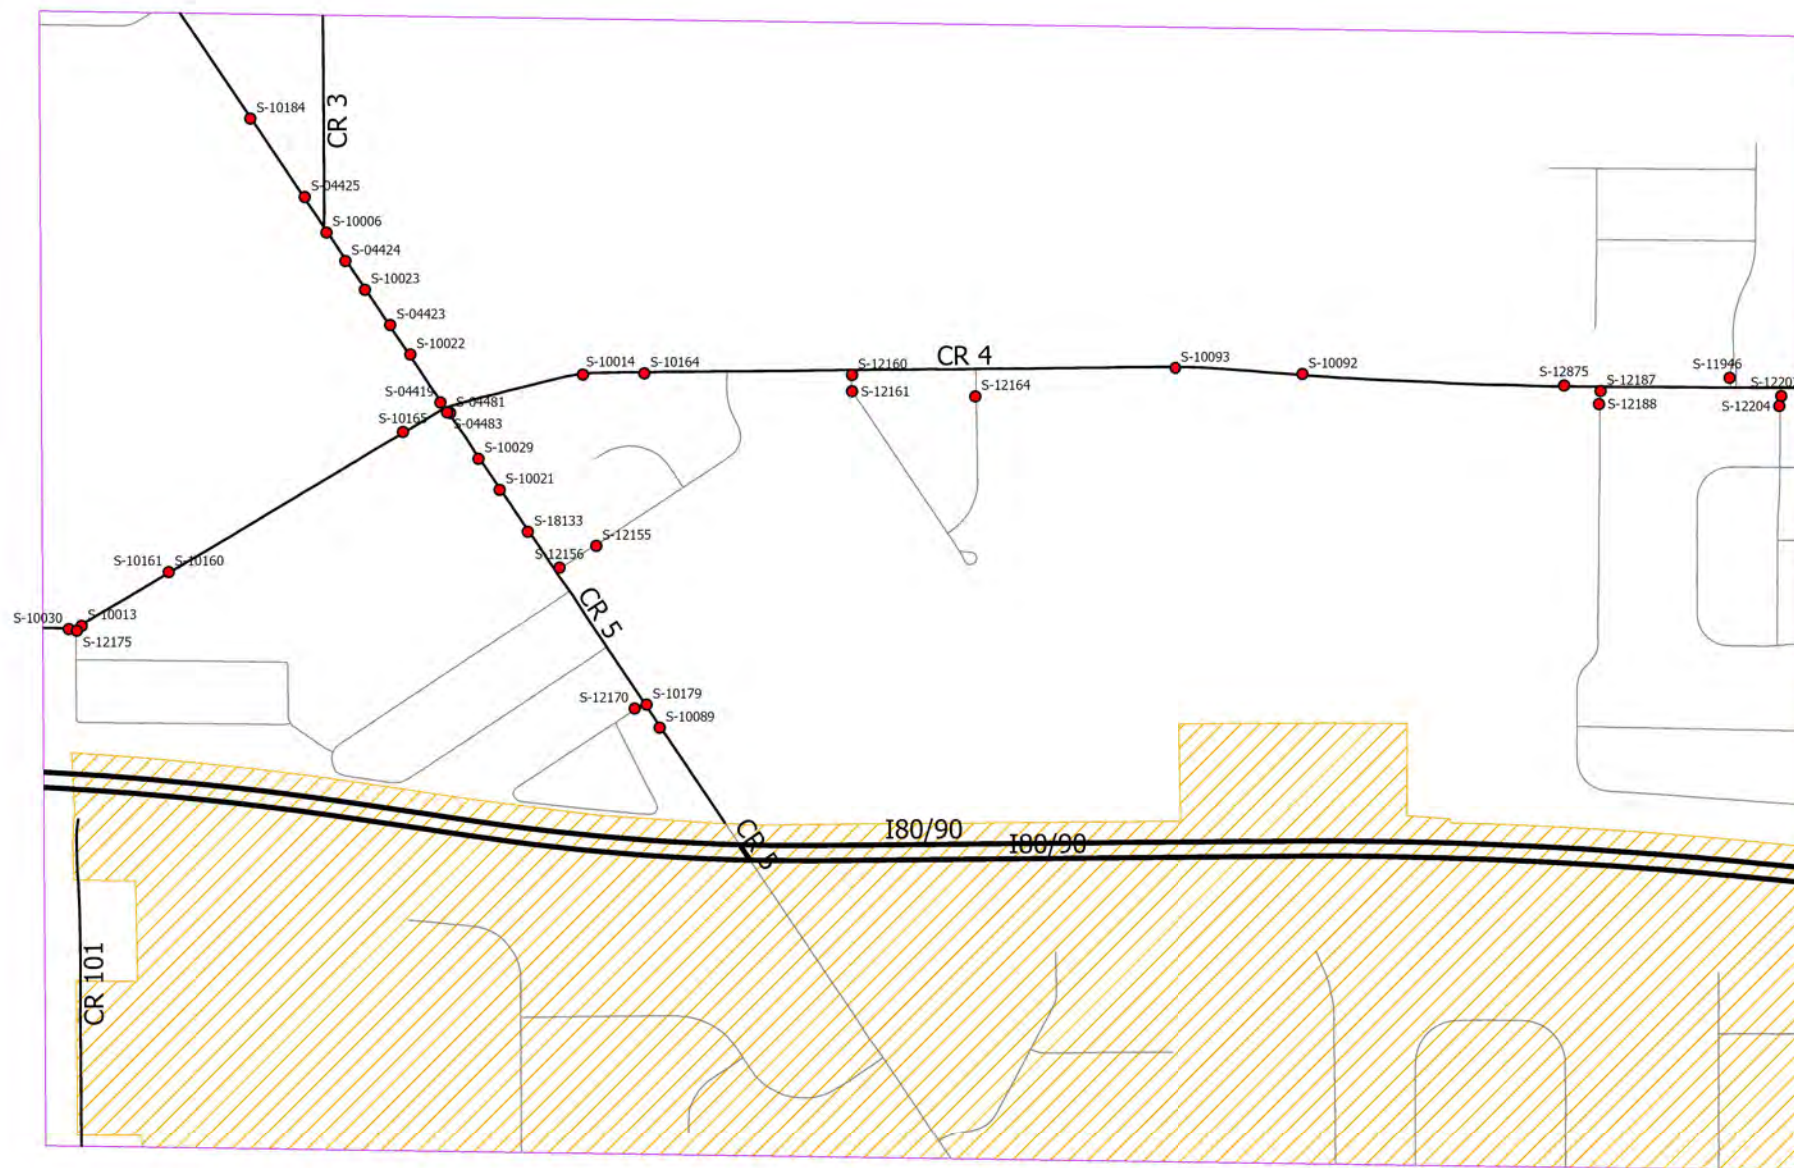


Area 14

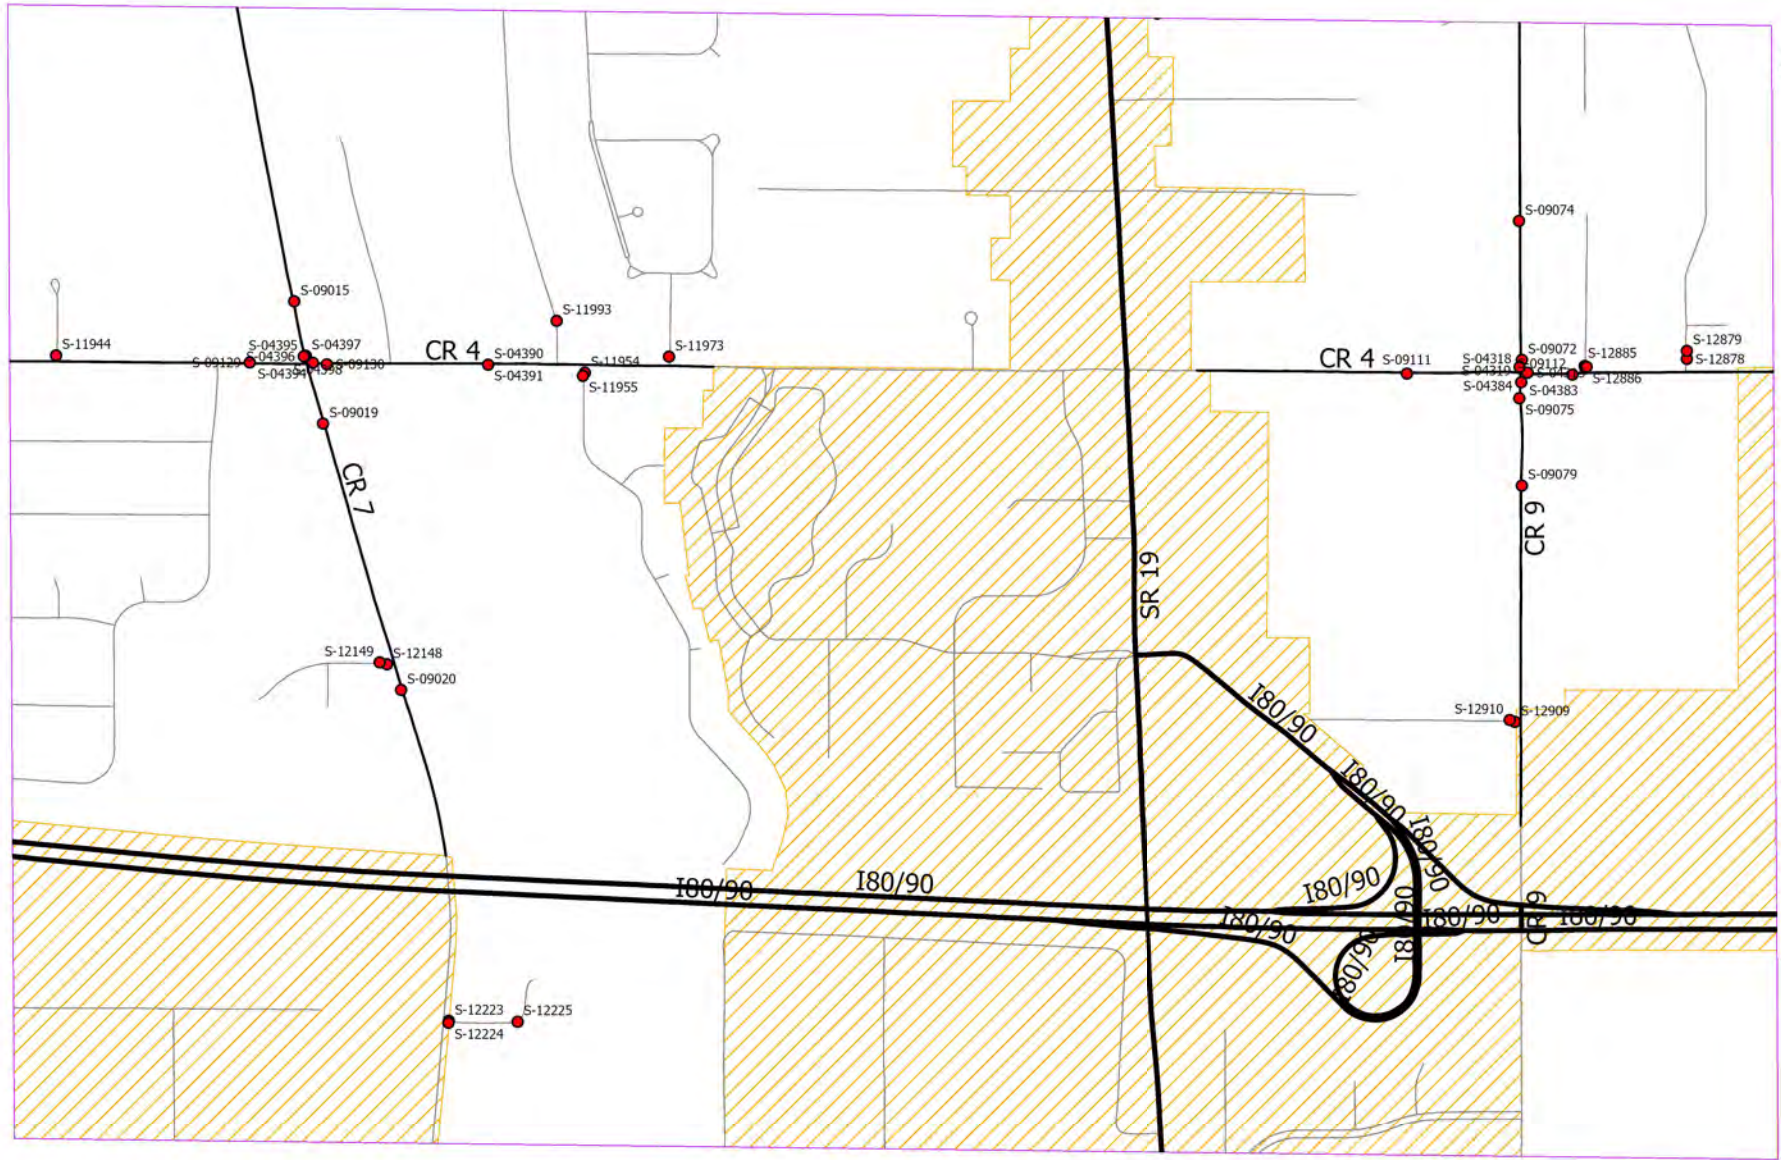


Area 15

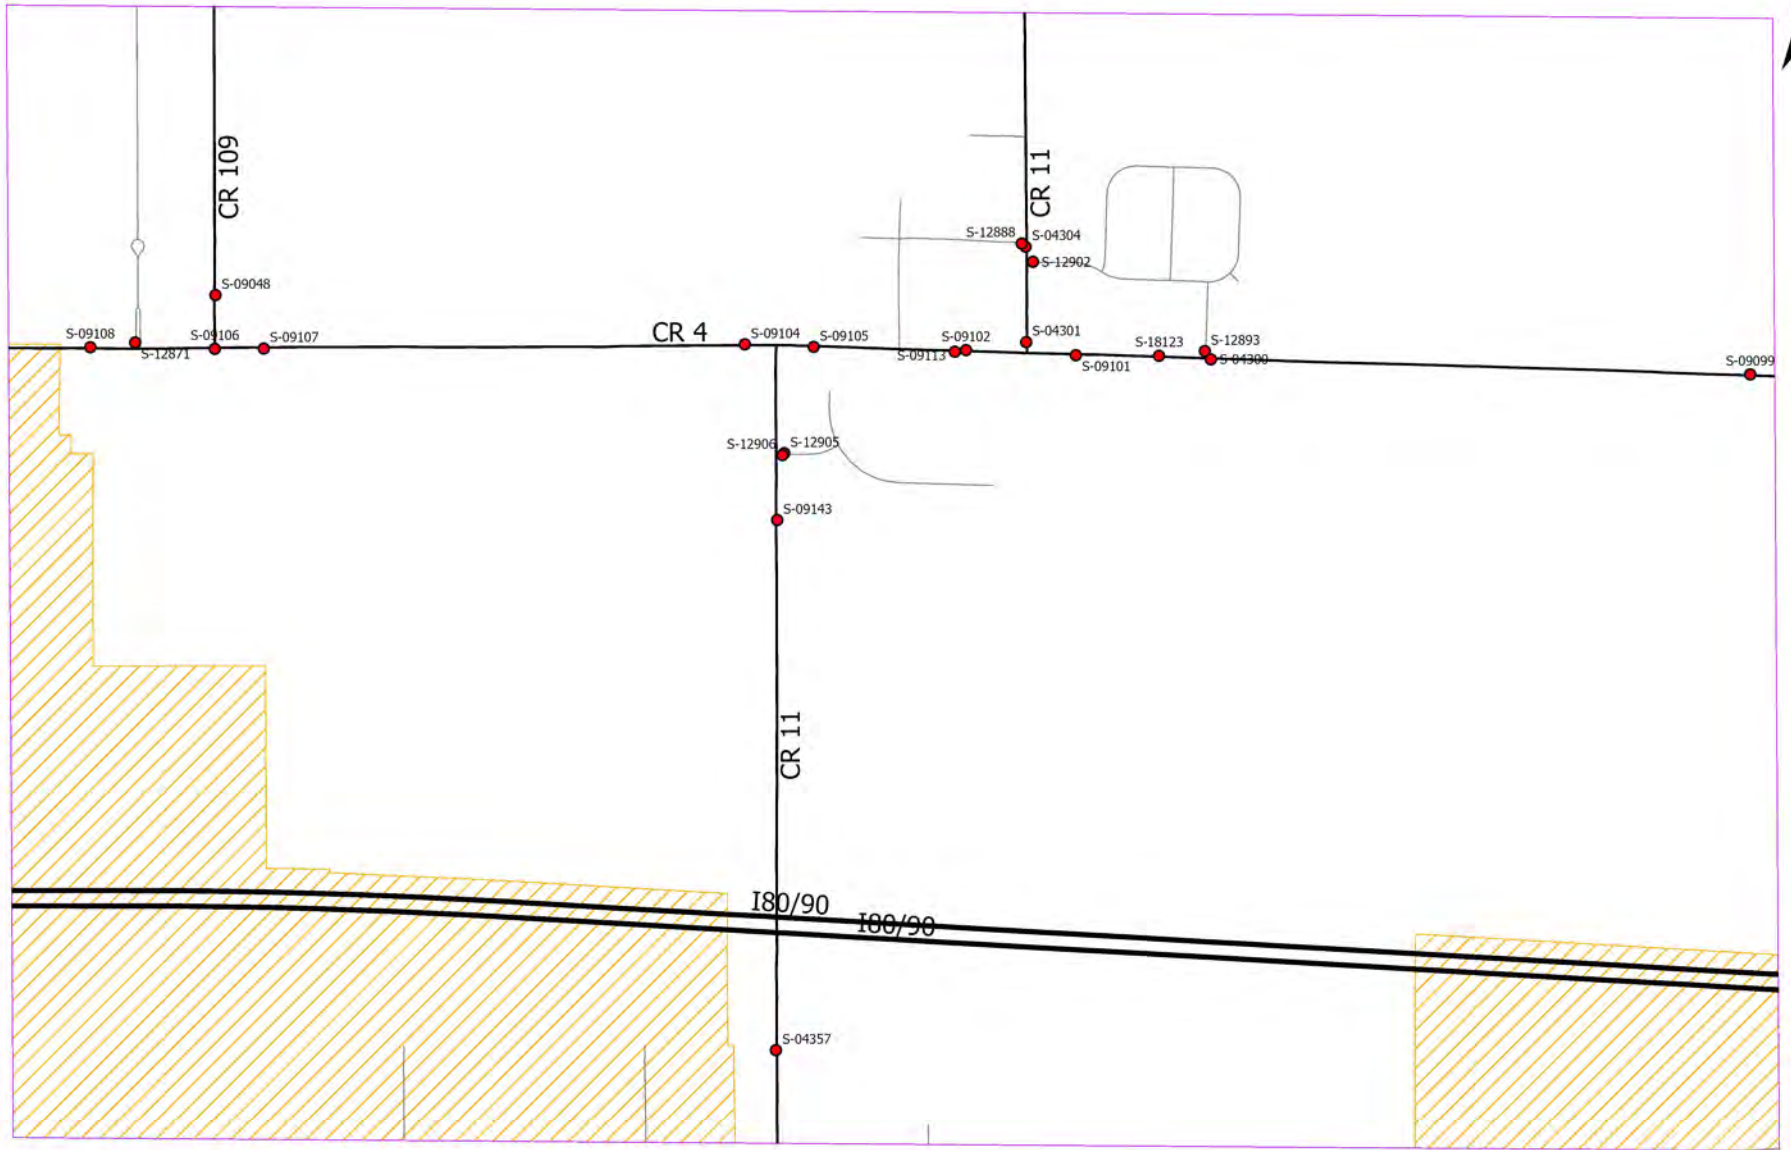


Area 16

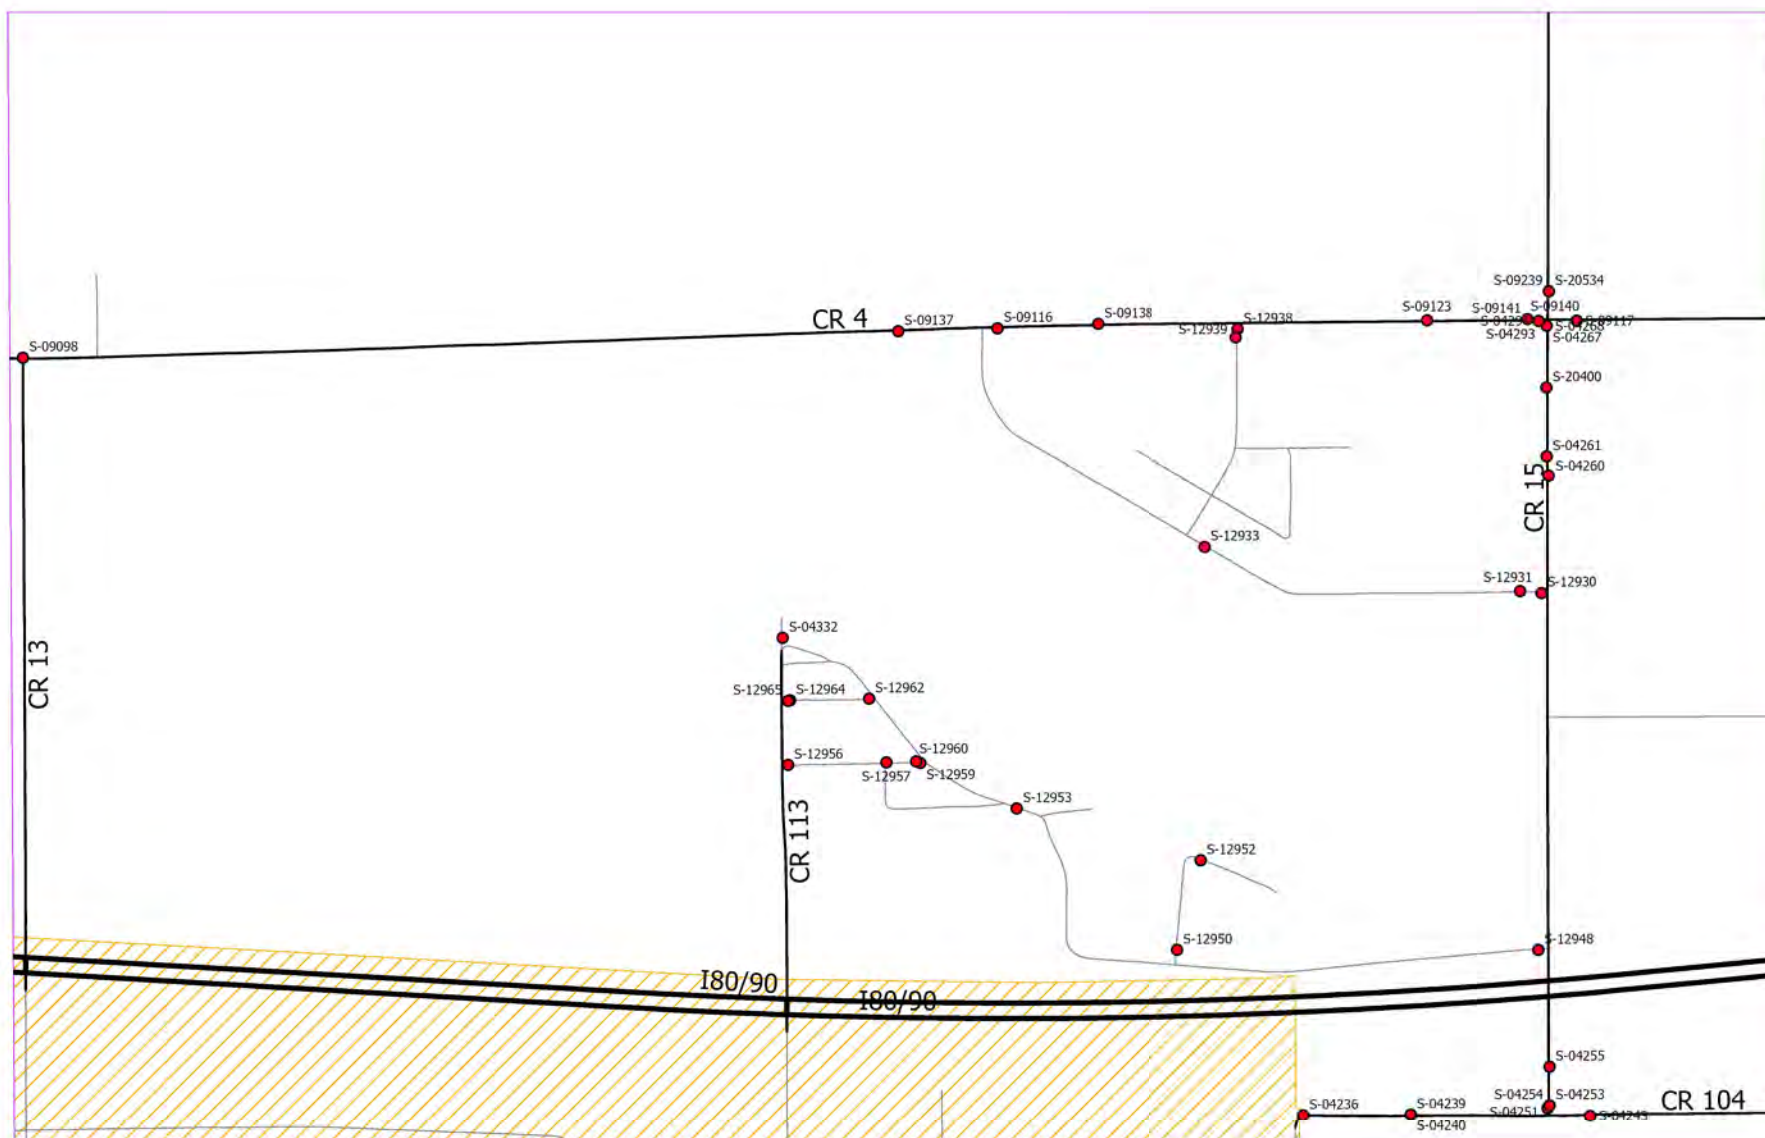


Area 17

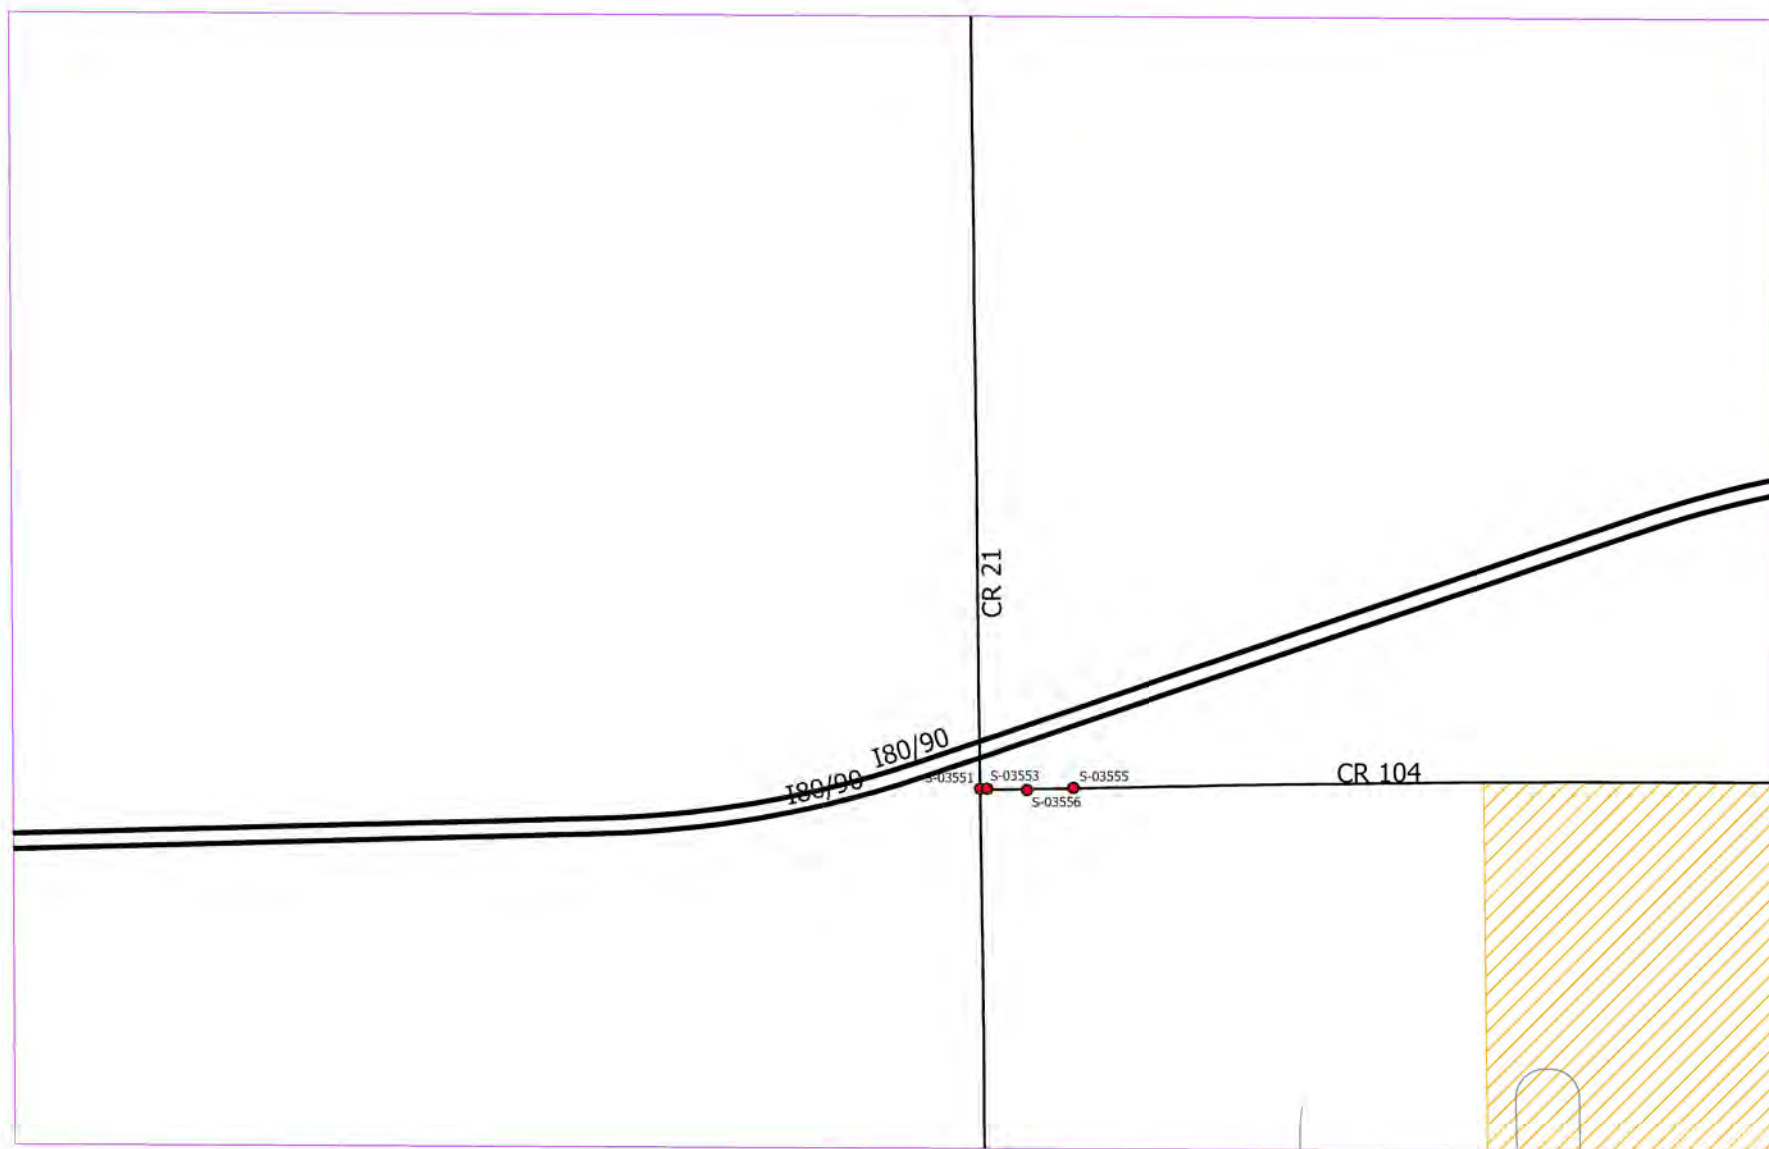


Area 19

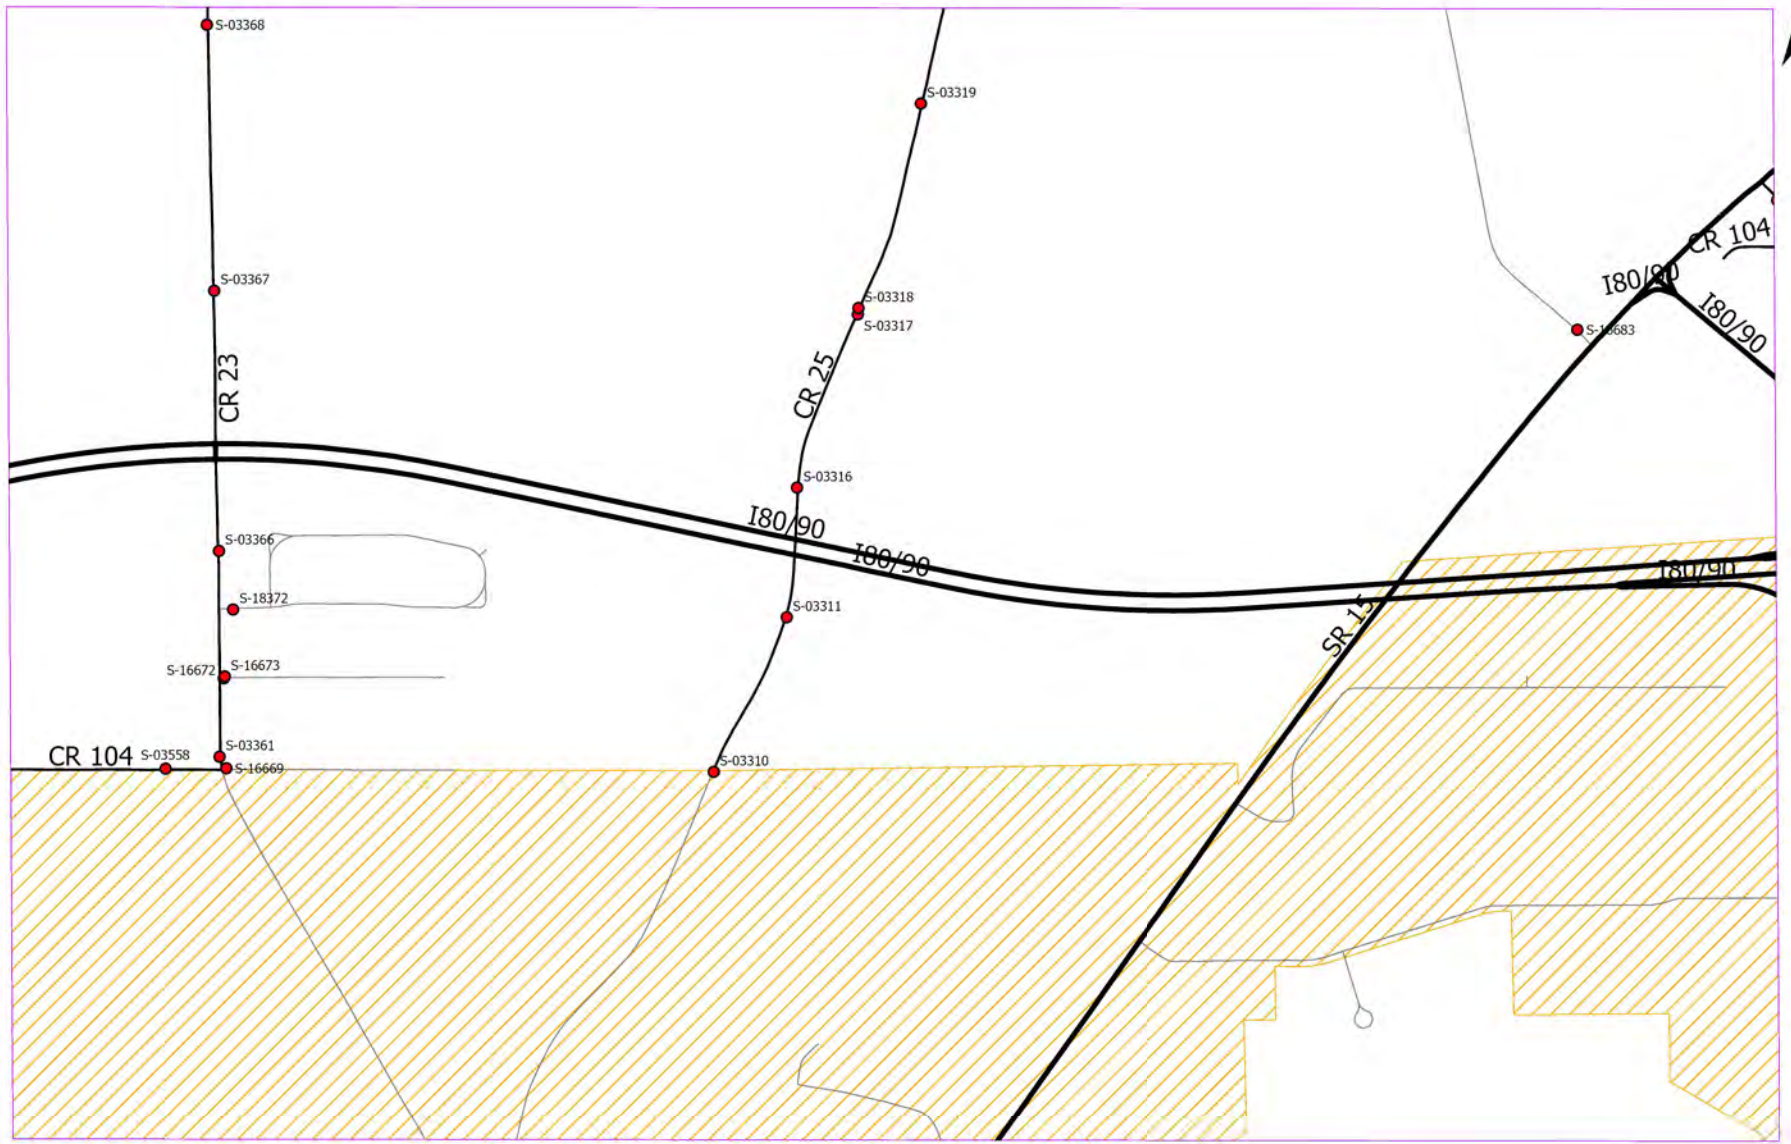

Area 20

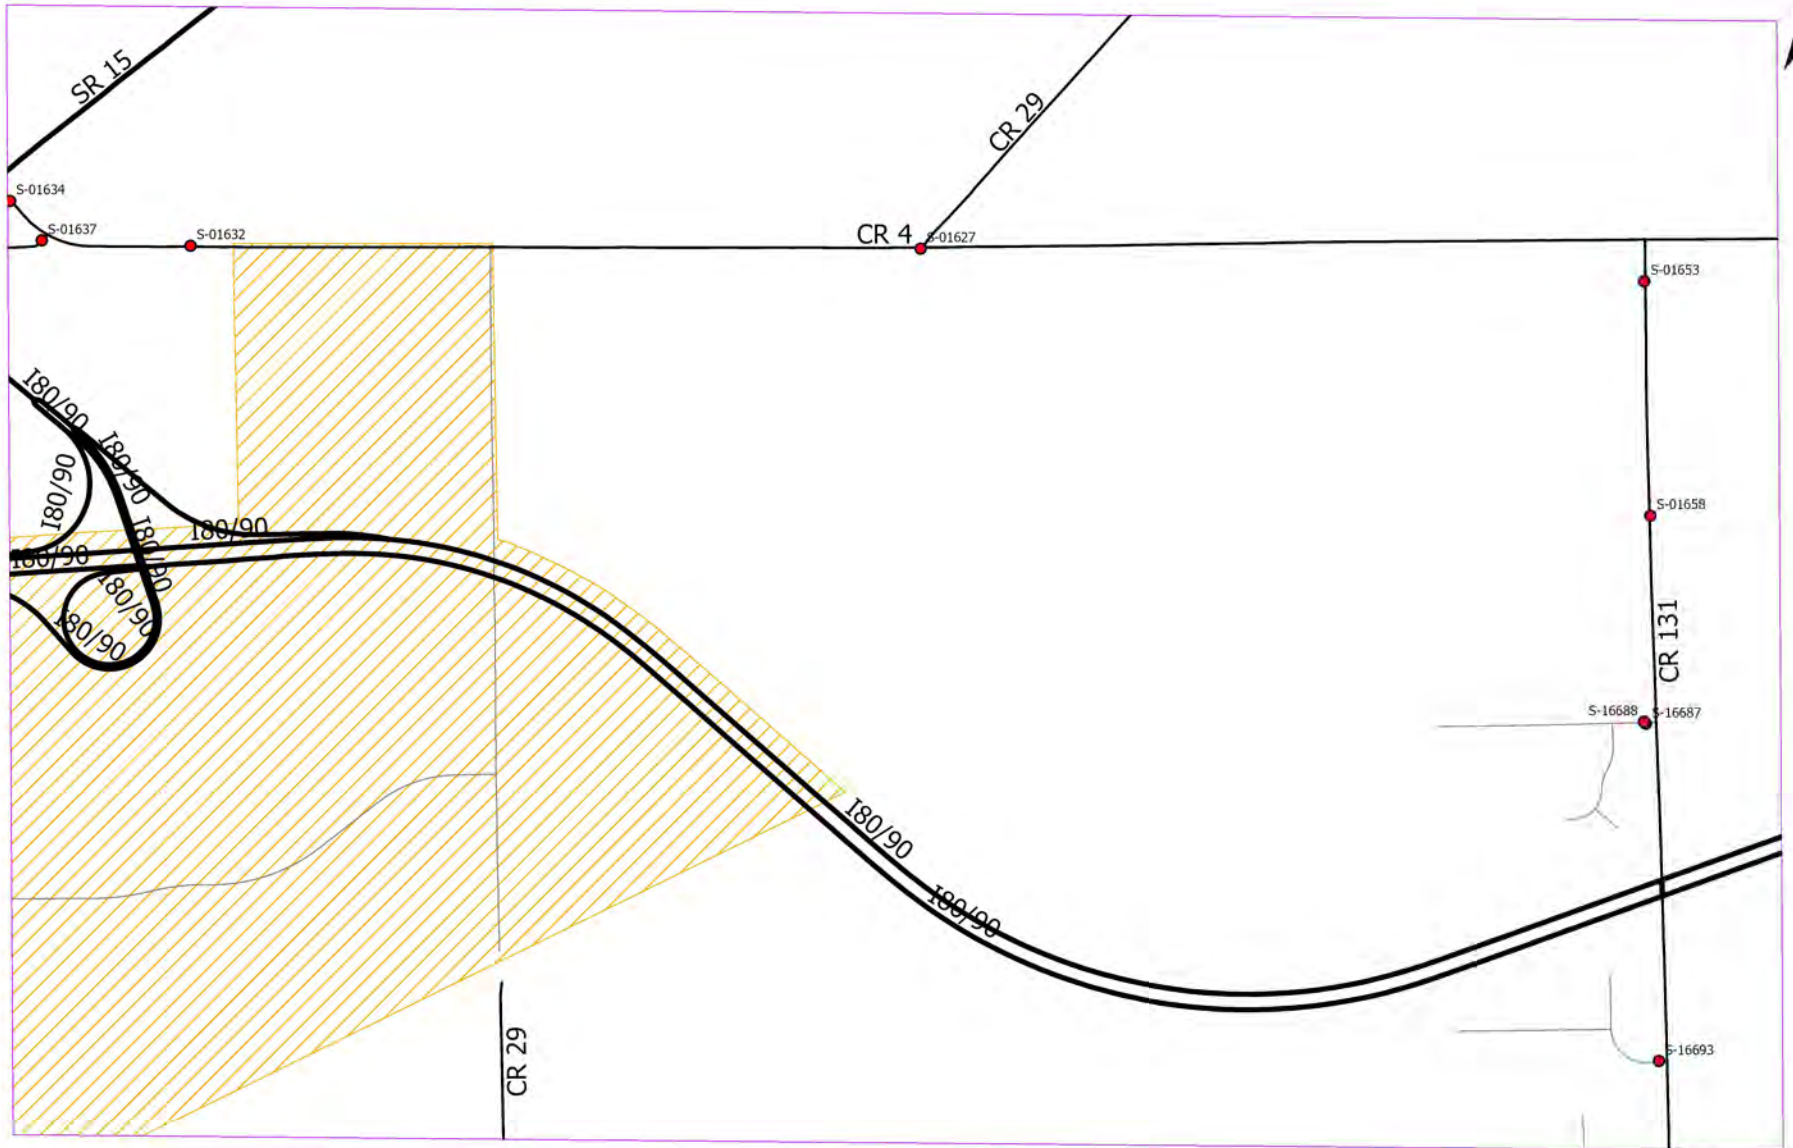

Area 21

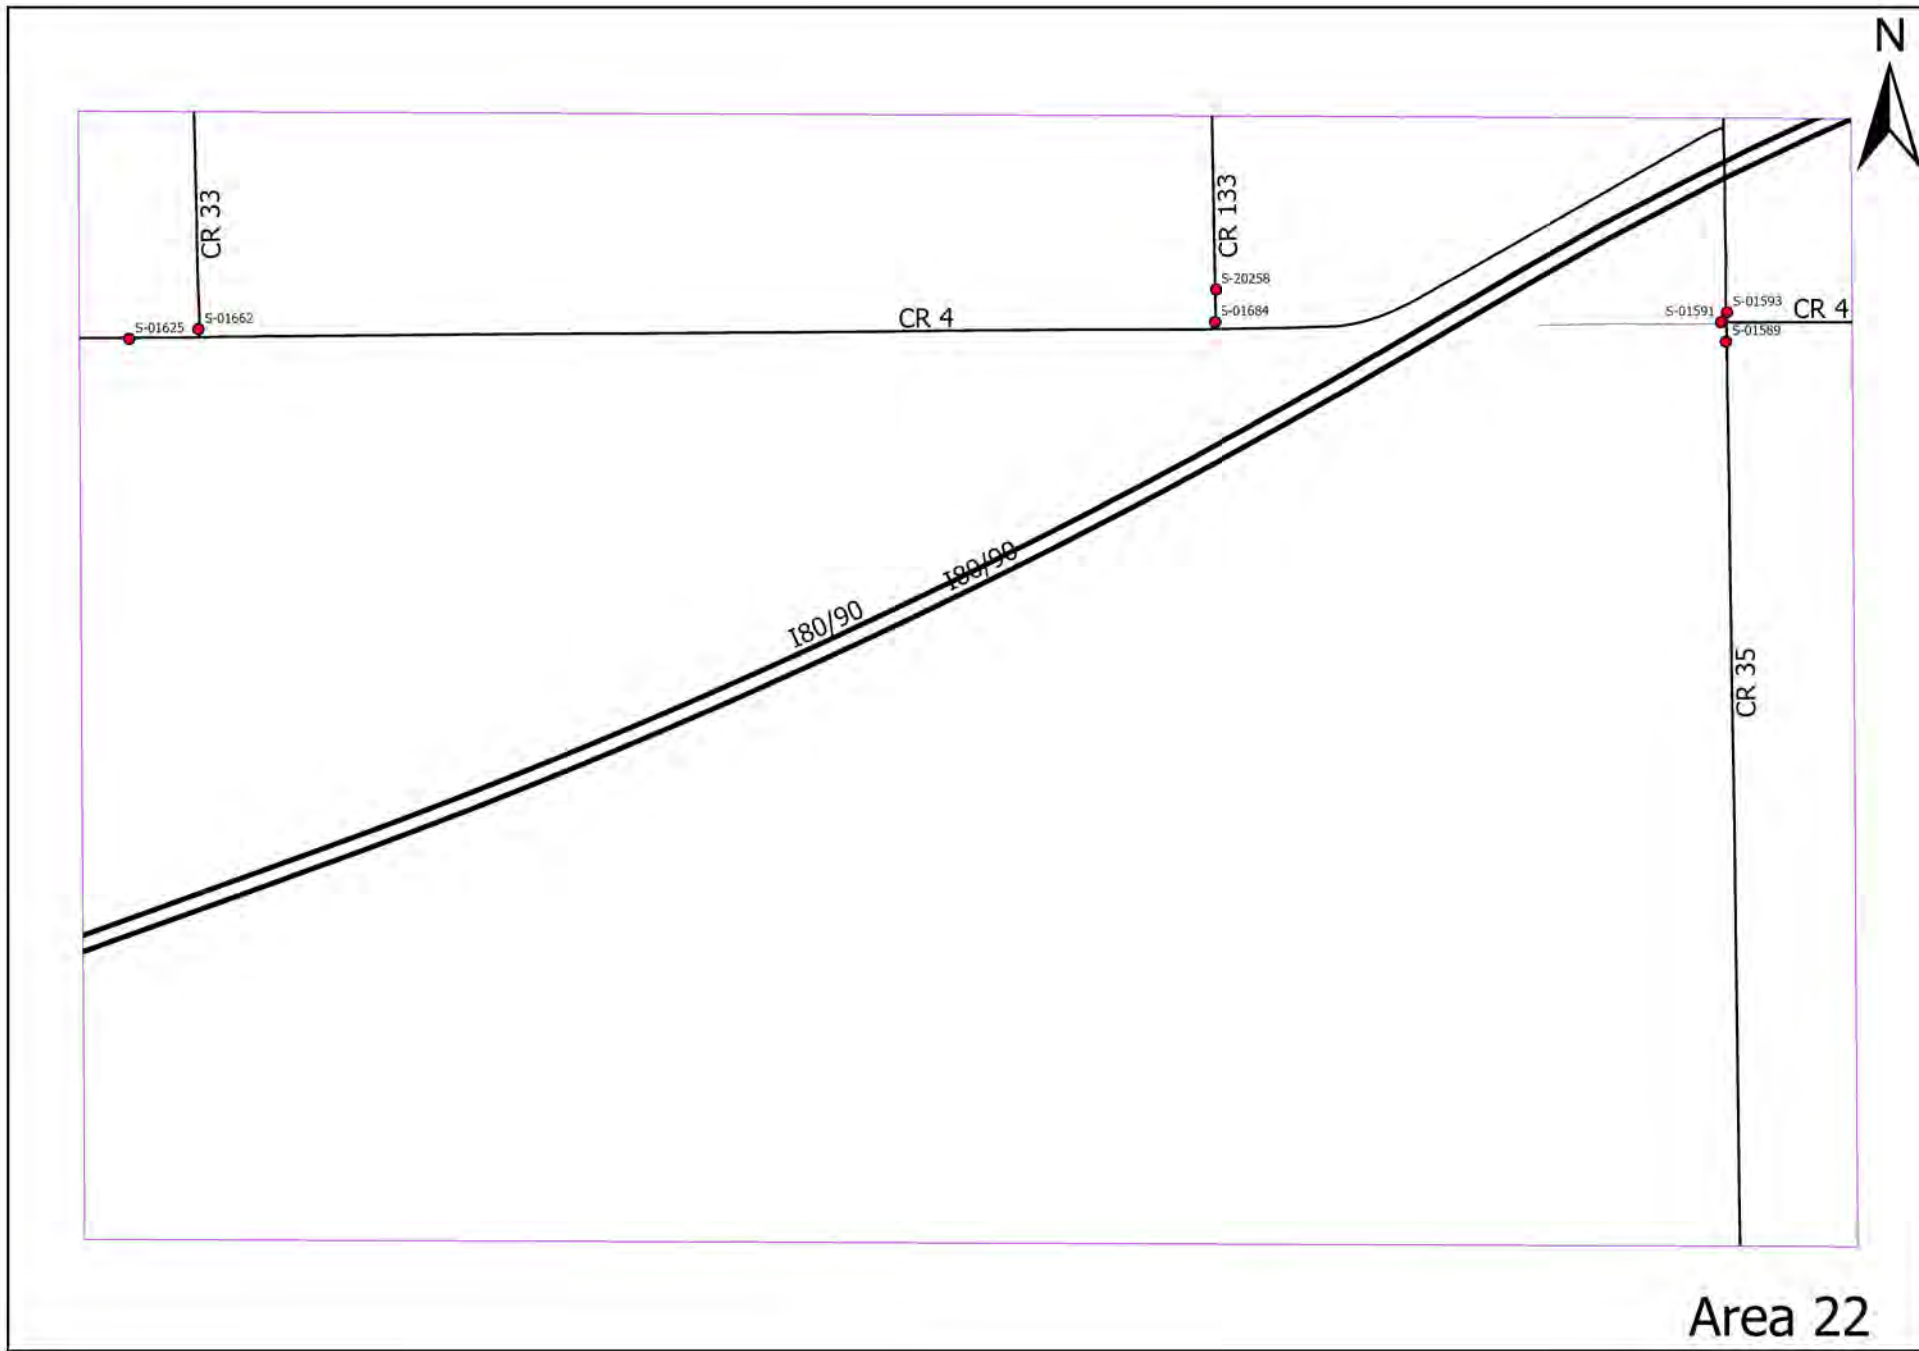




CR 4


S-01580
S-01583

CR 39


S-16727

Area 23

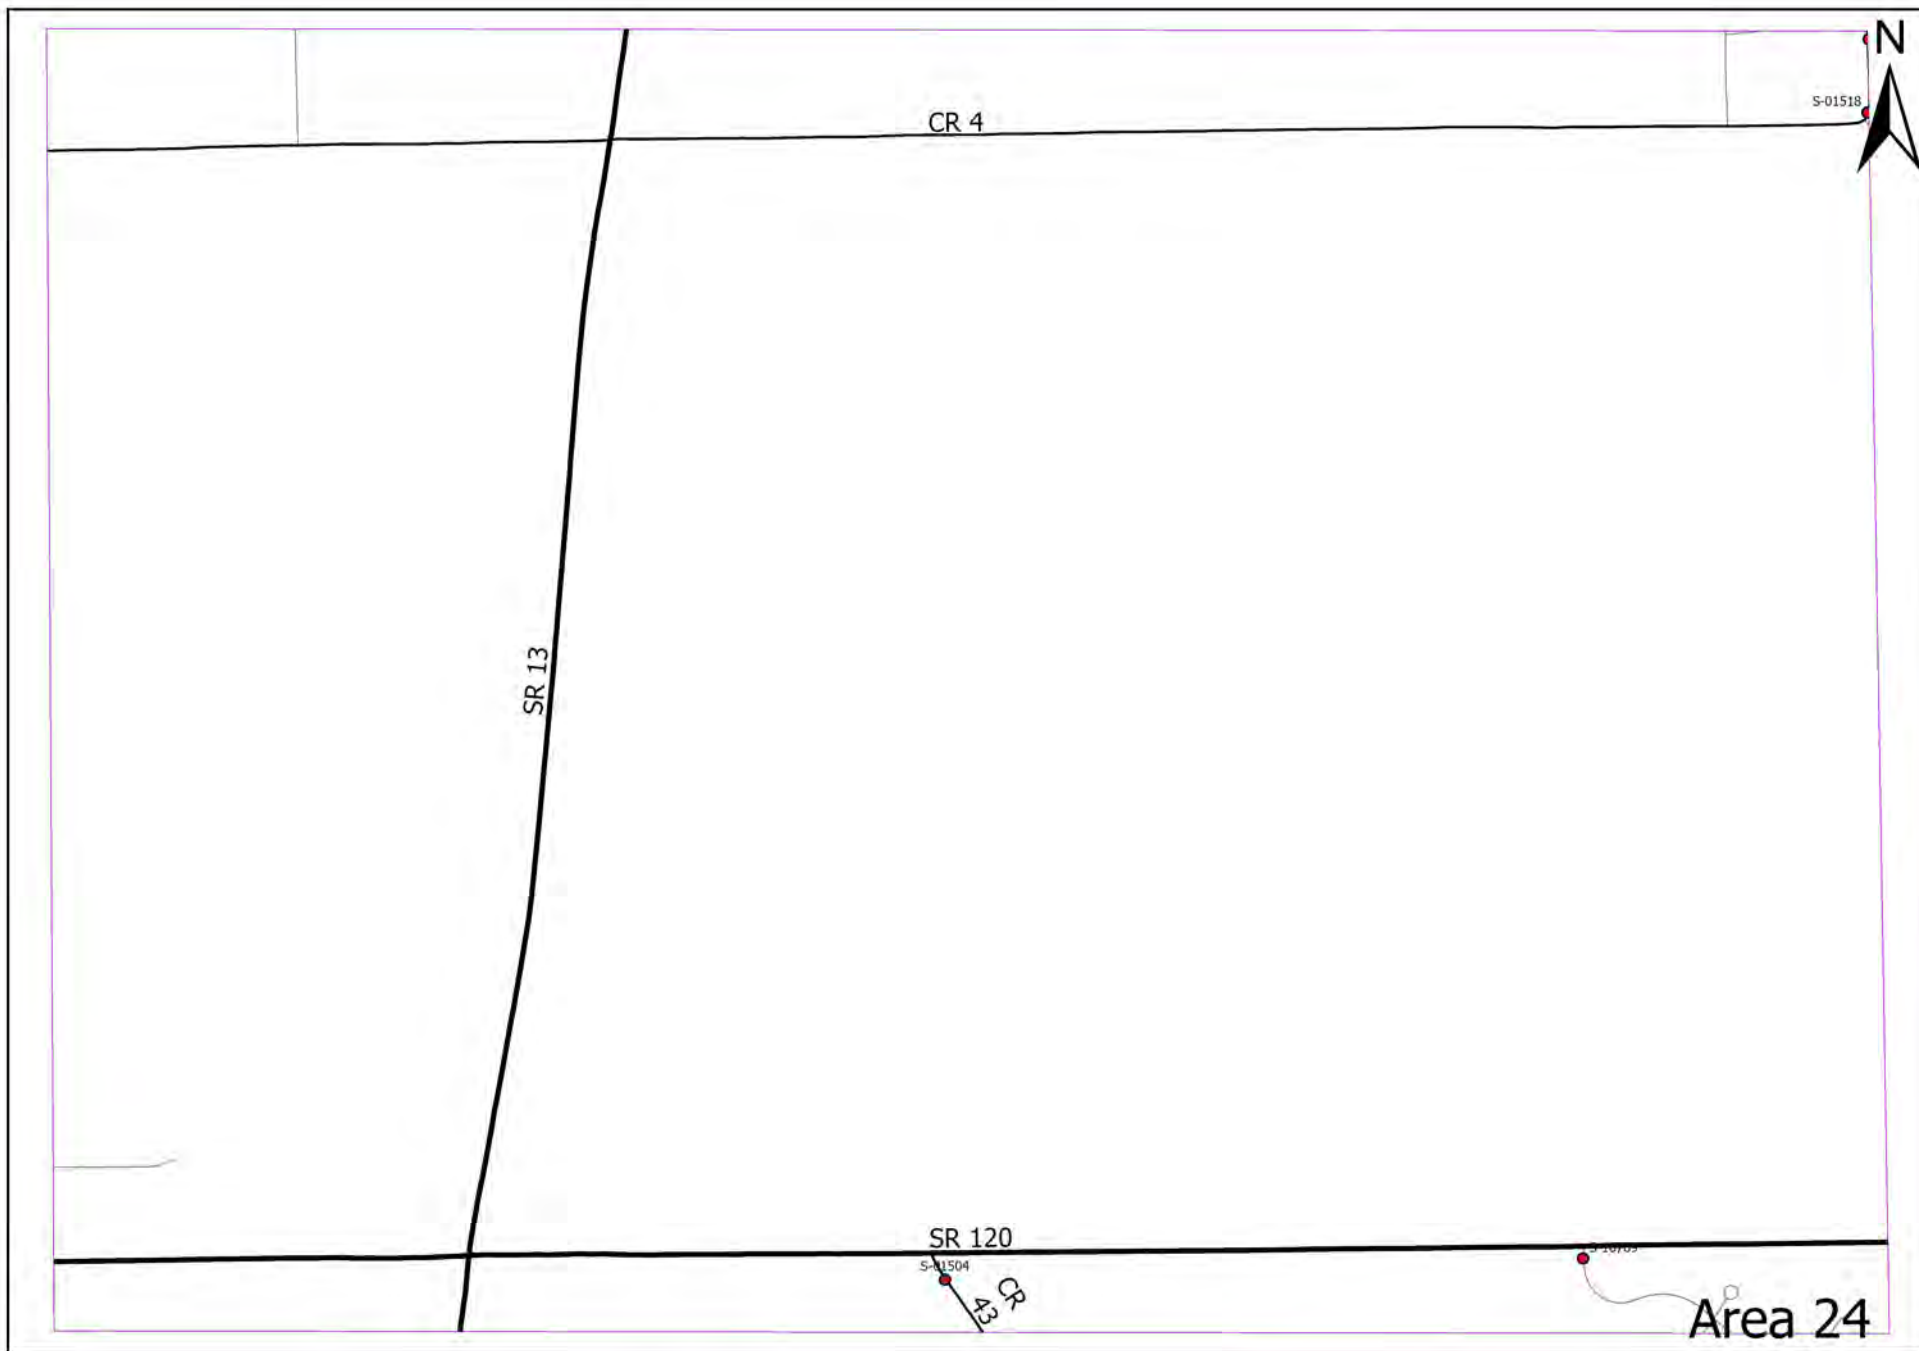


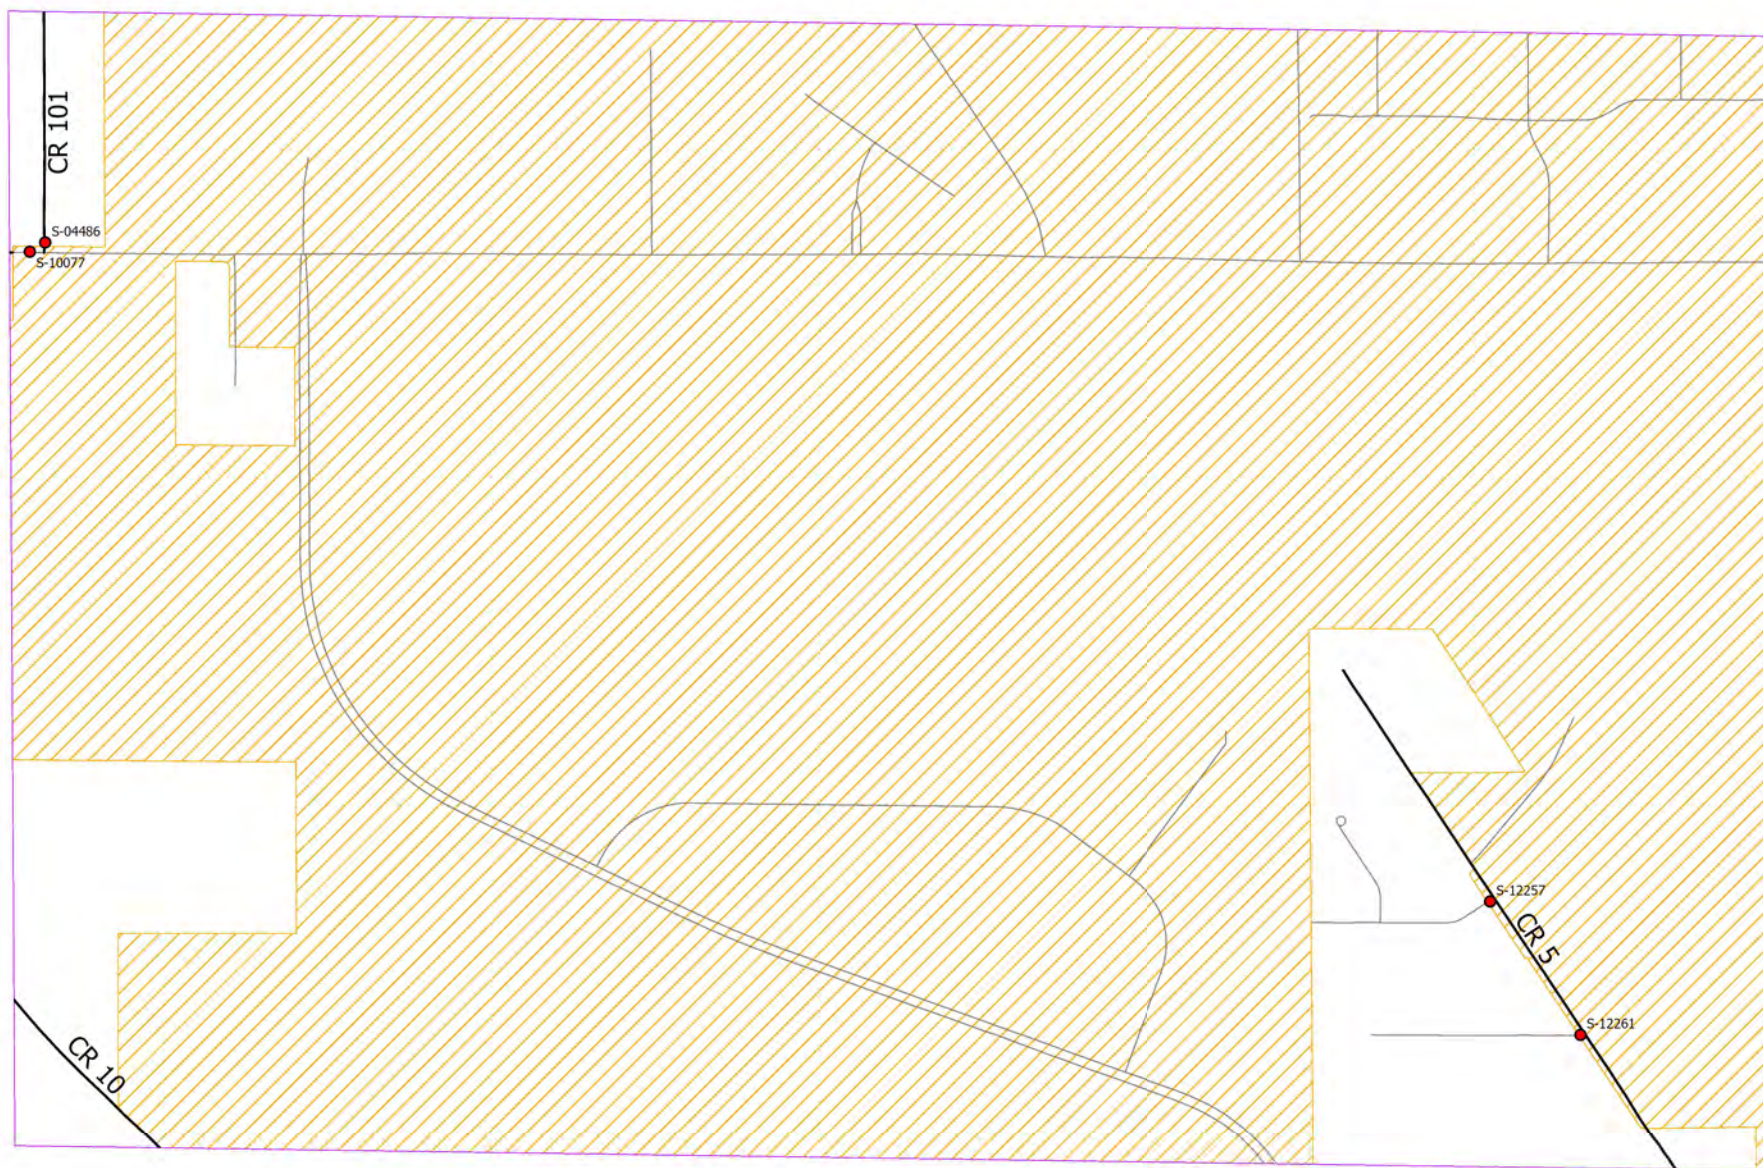


Area 26

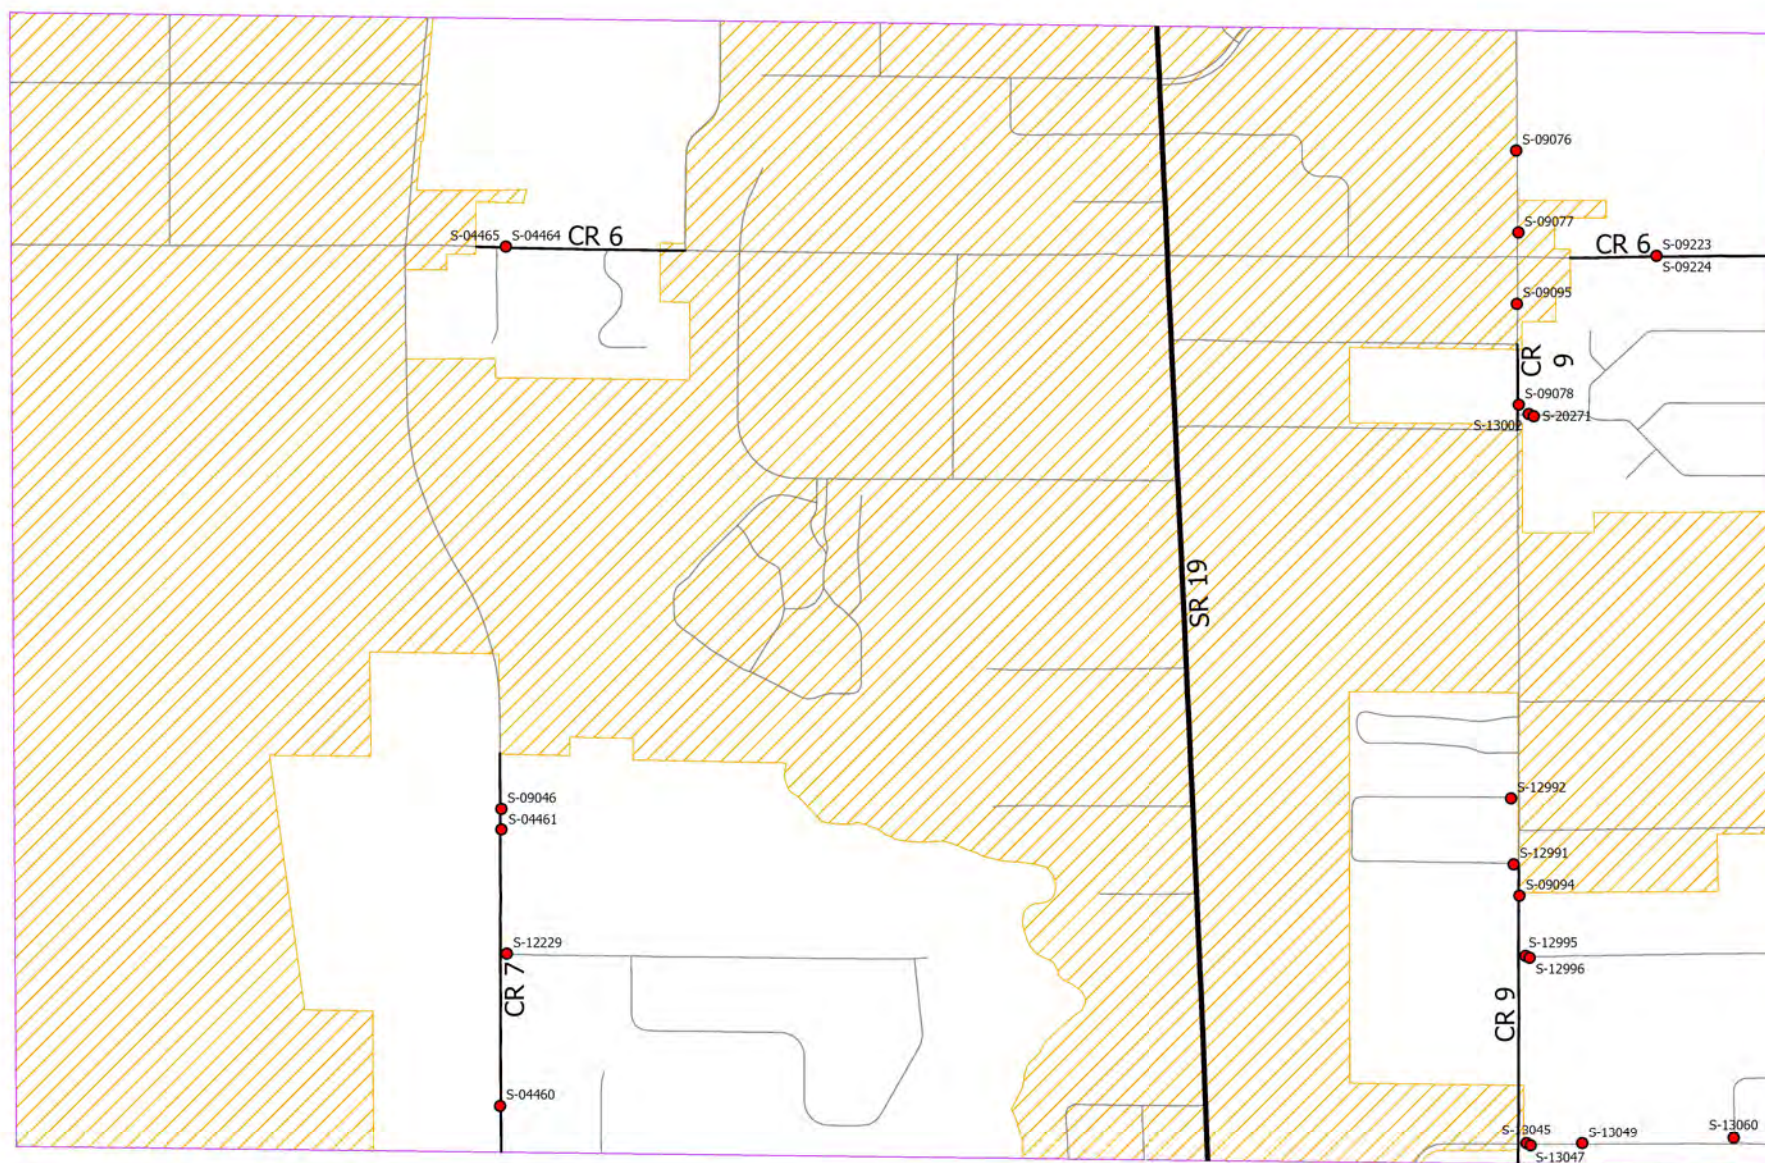

Area 27

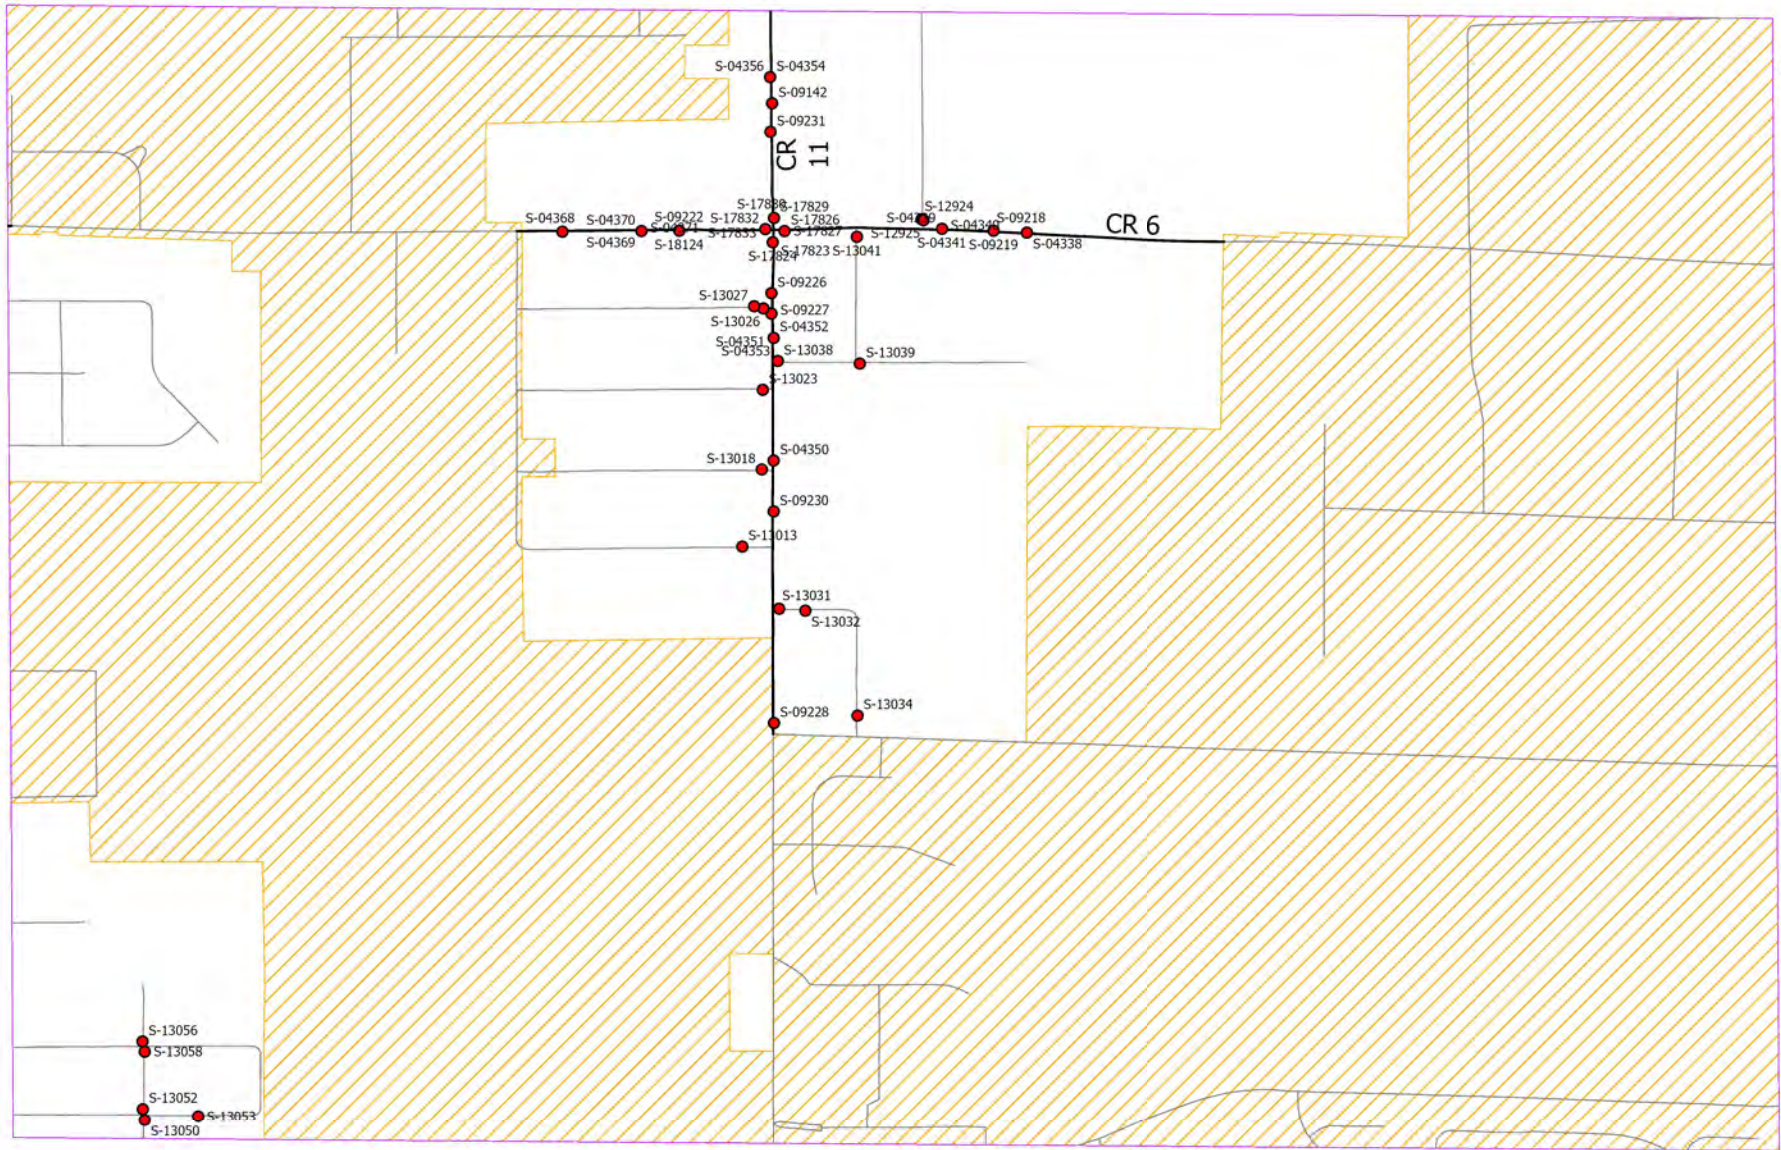


Area 28

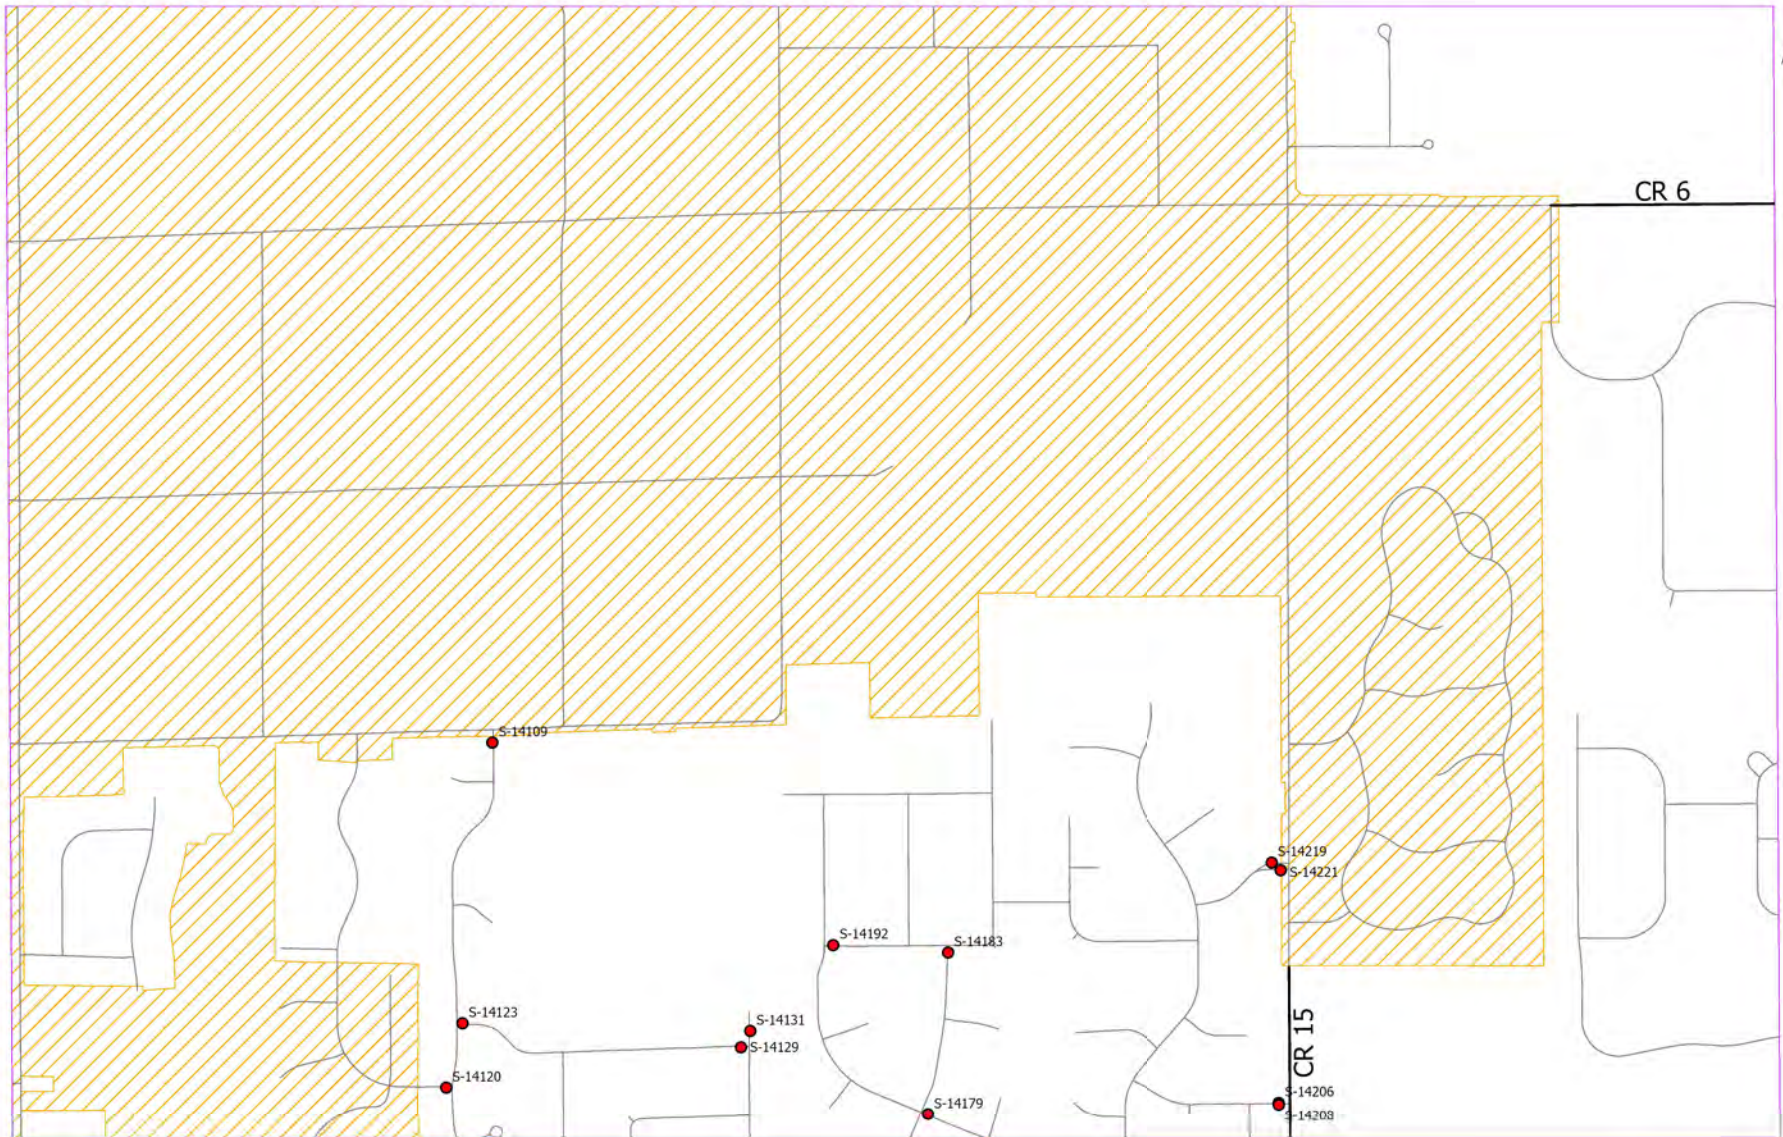


Area 29





Area 30

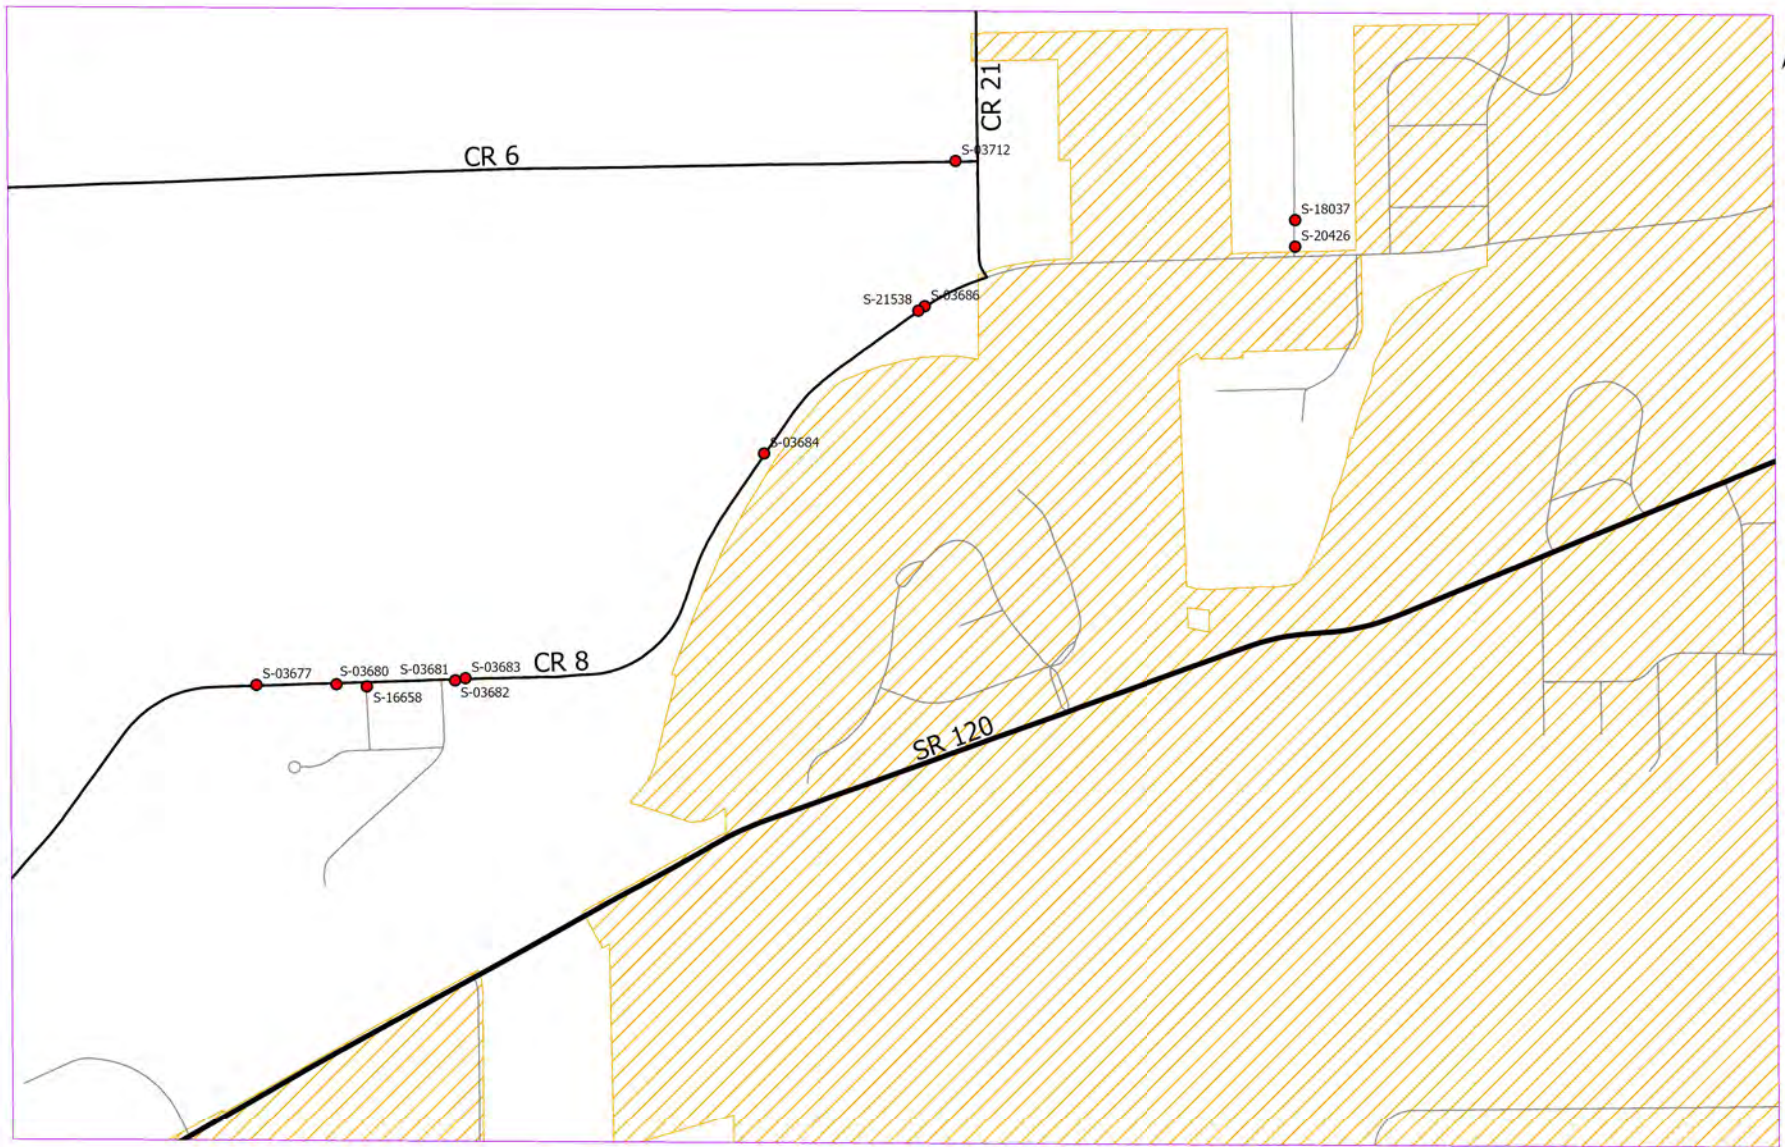


Area 31

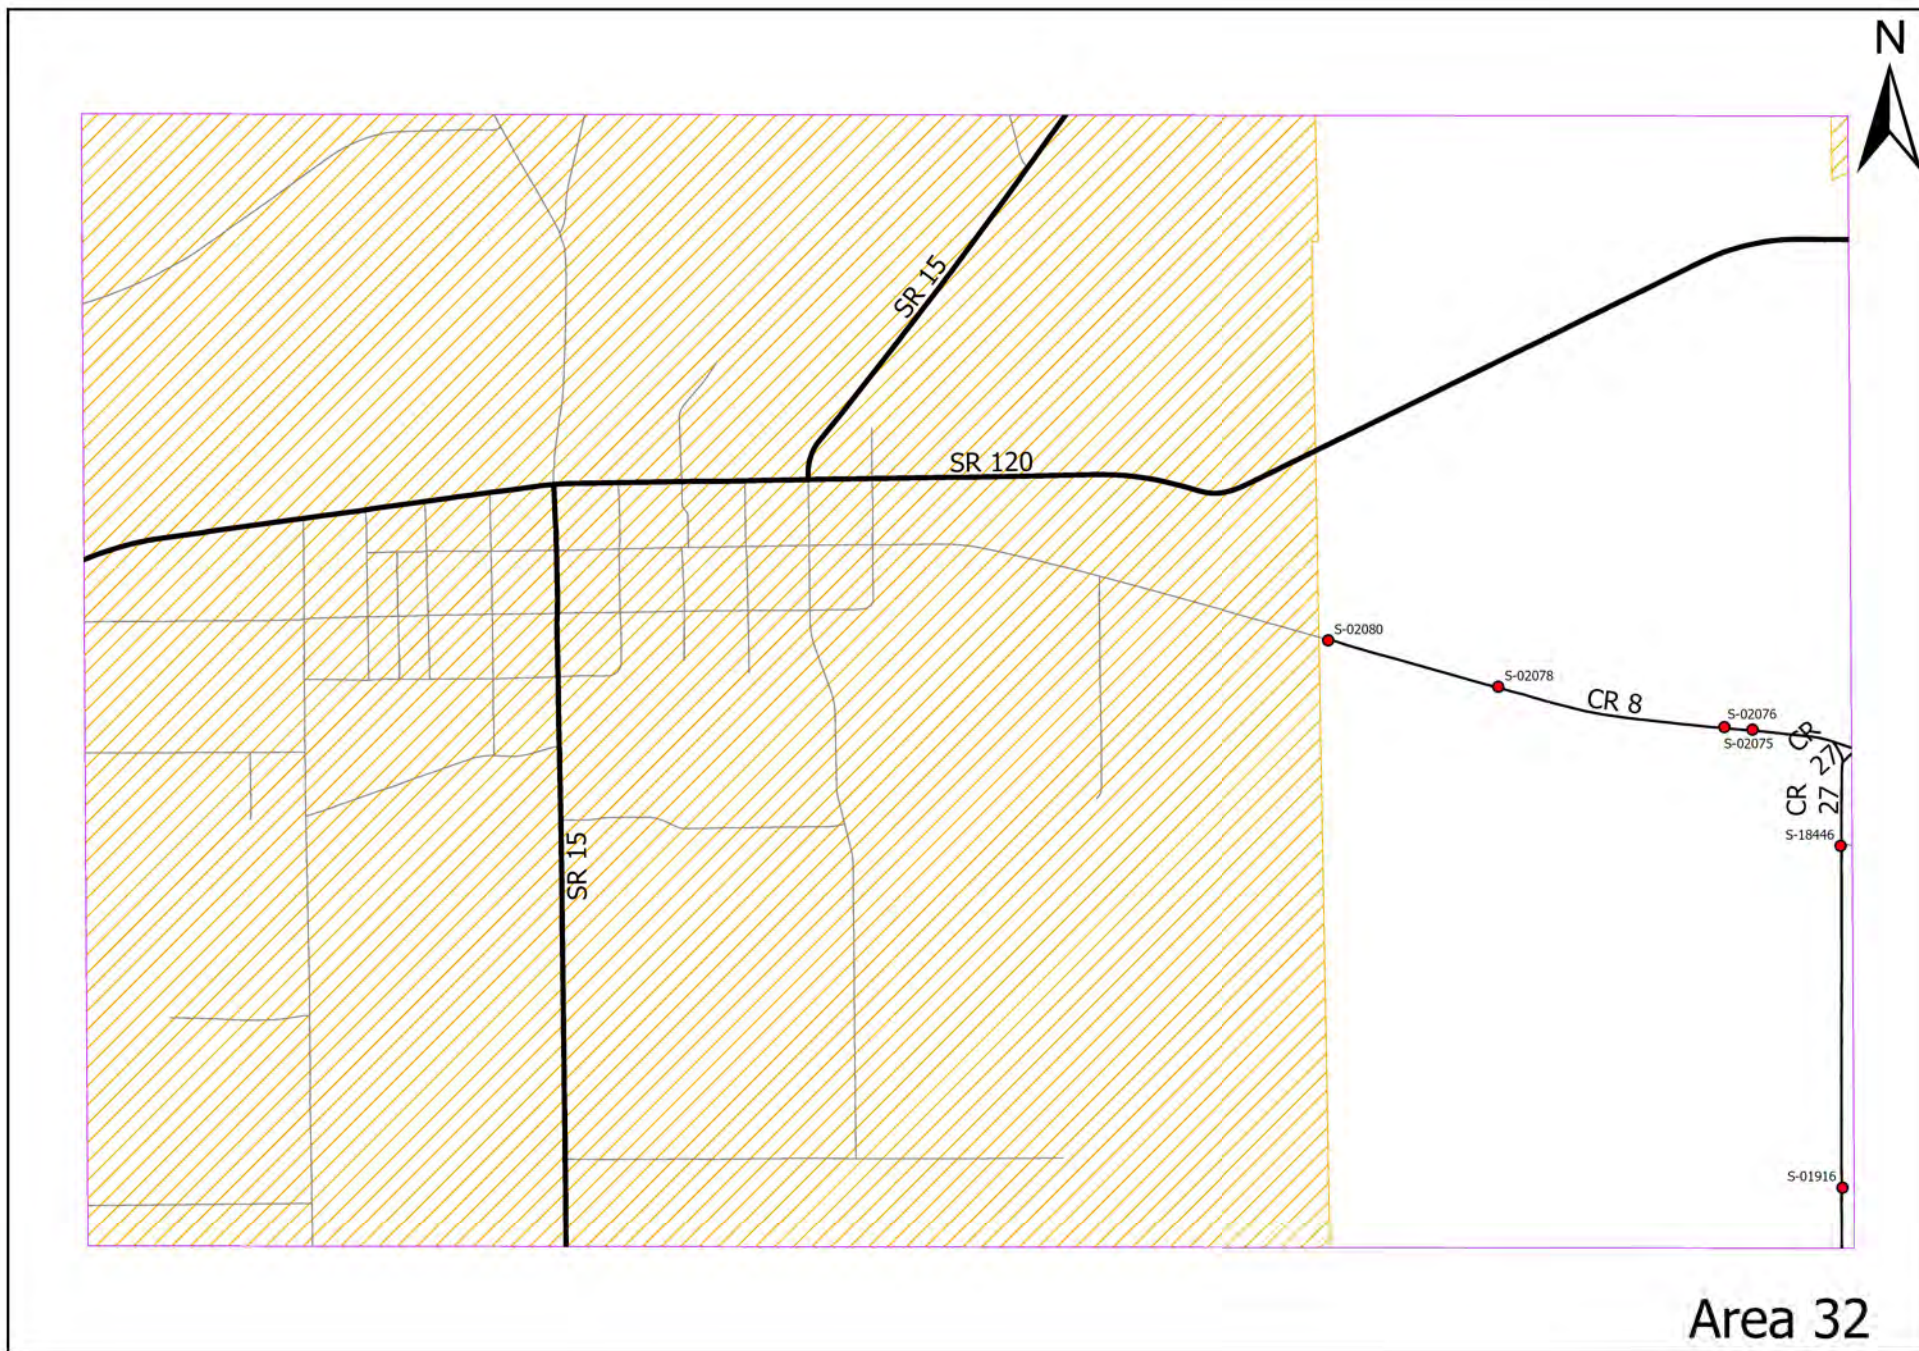


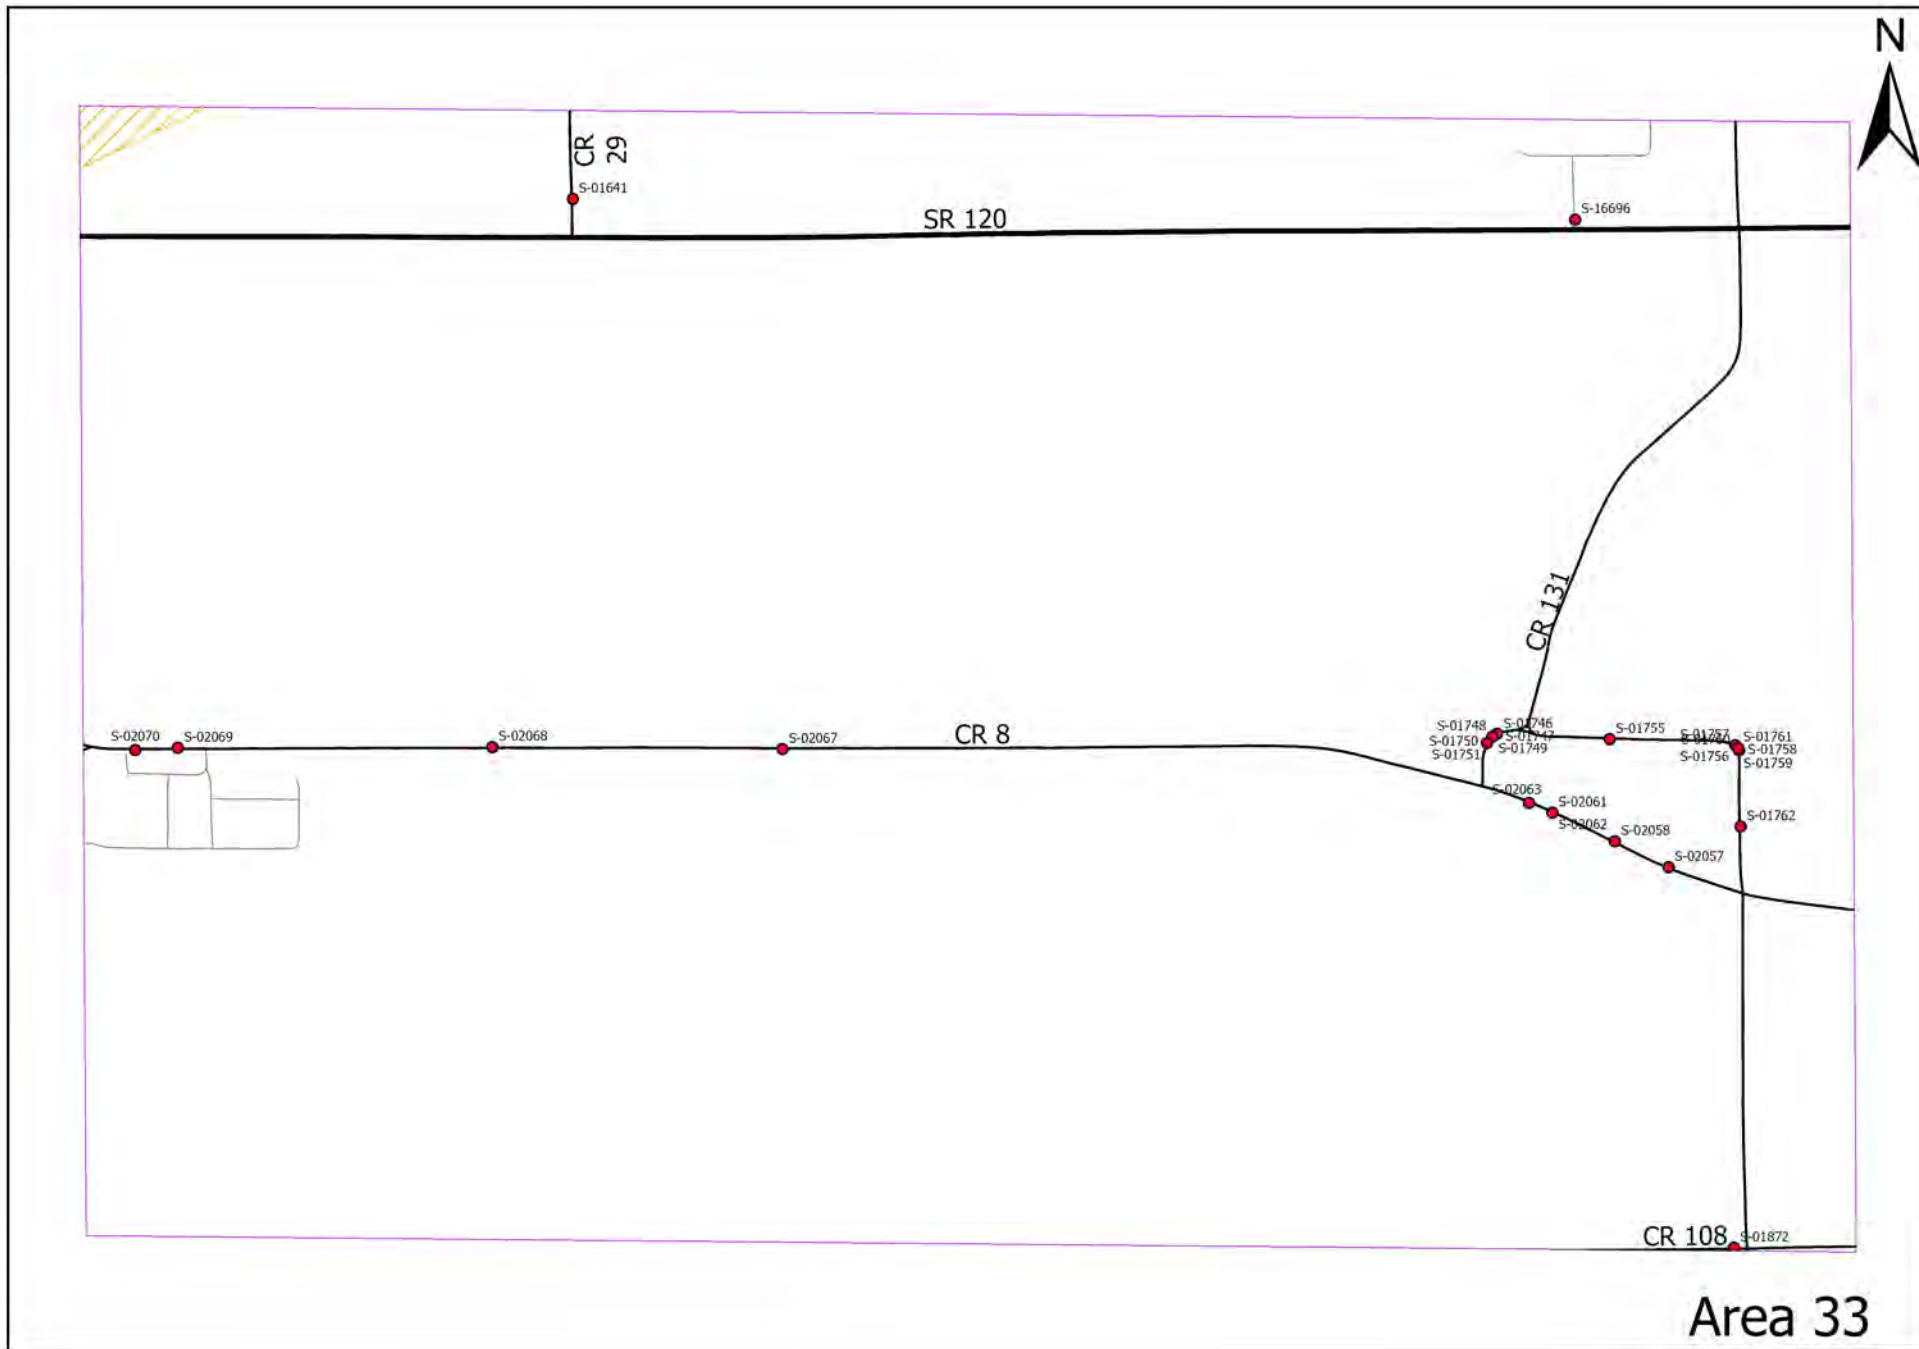


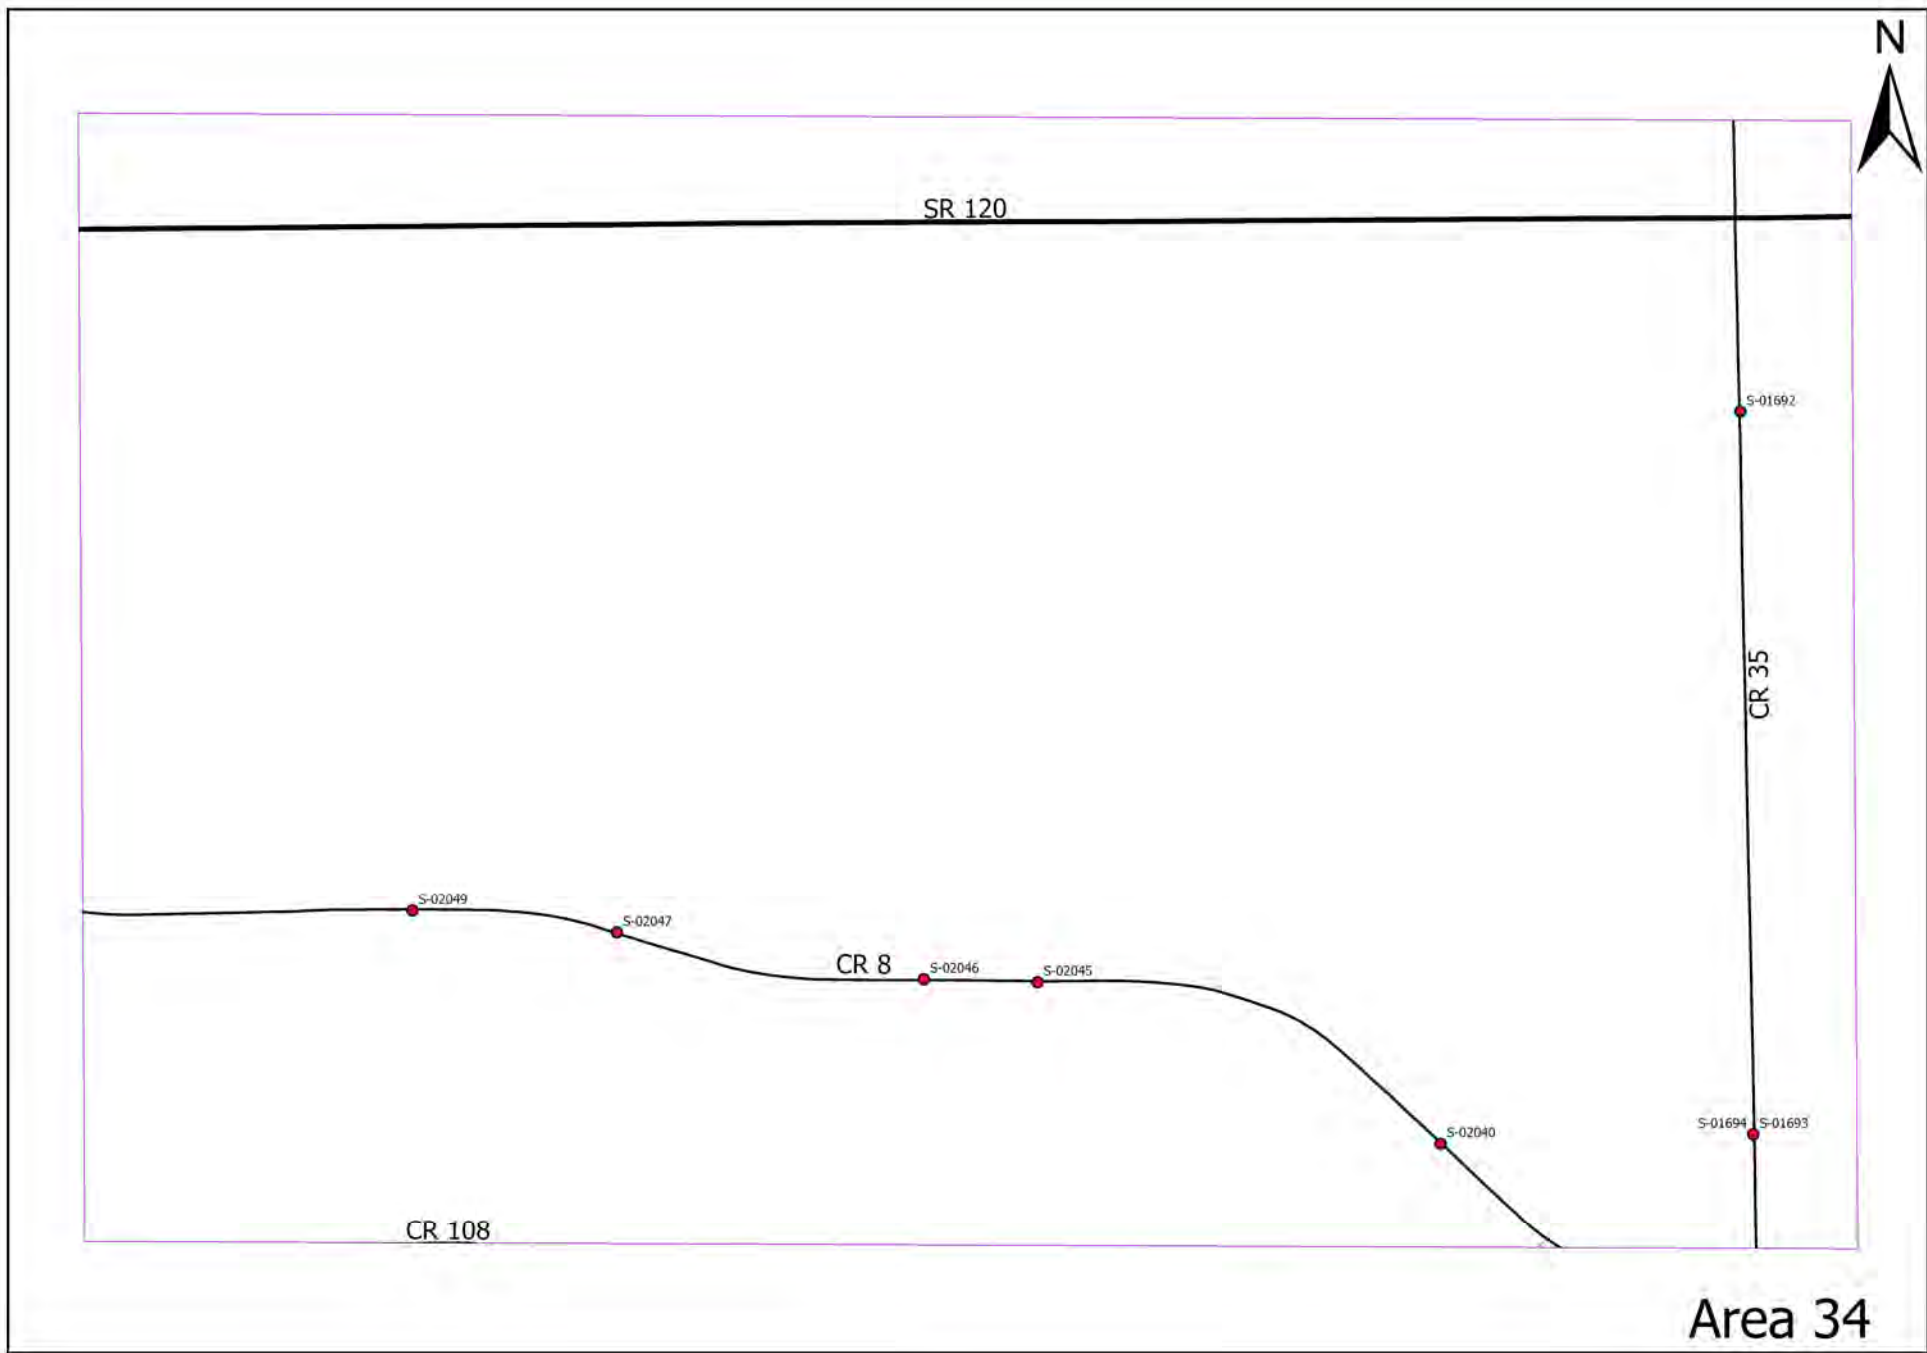

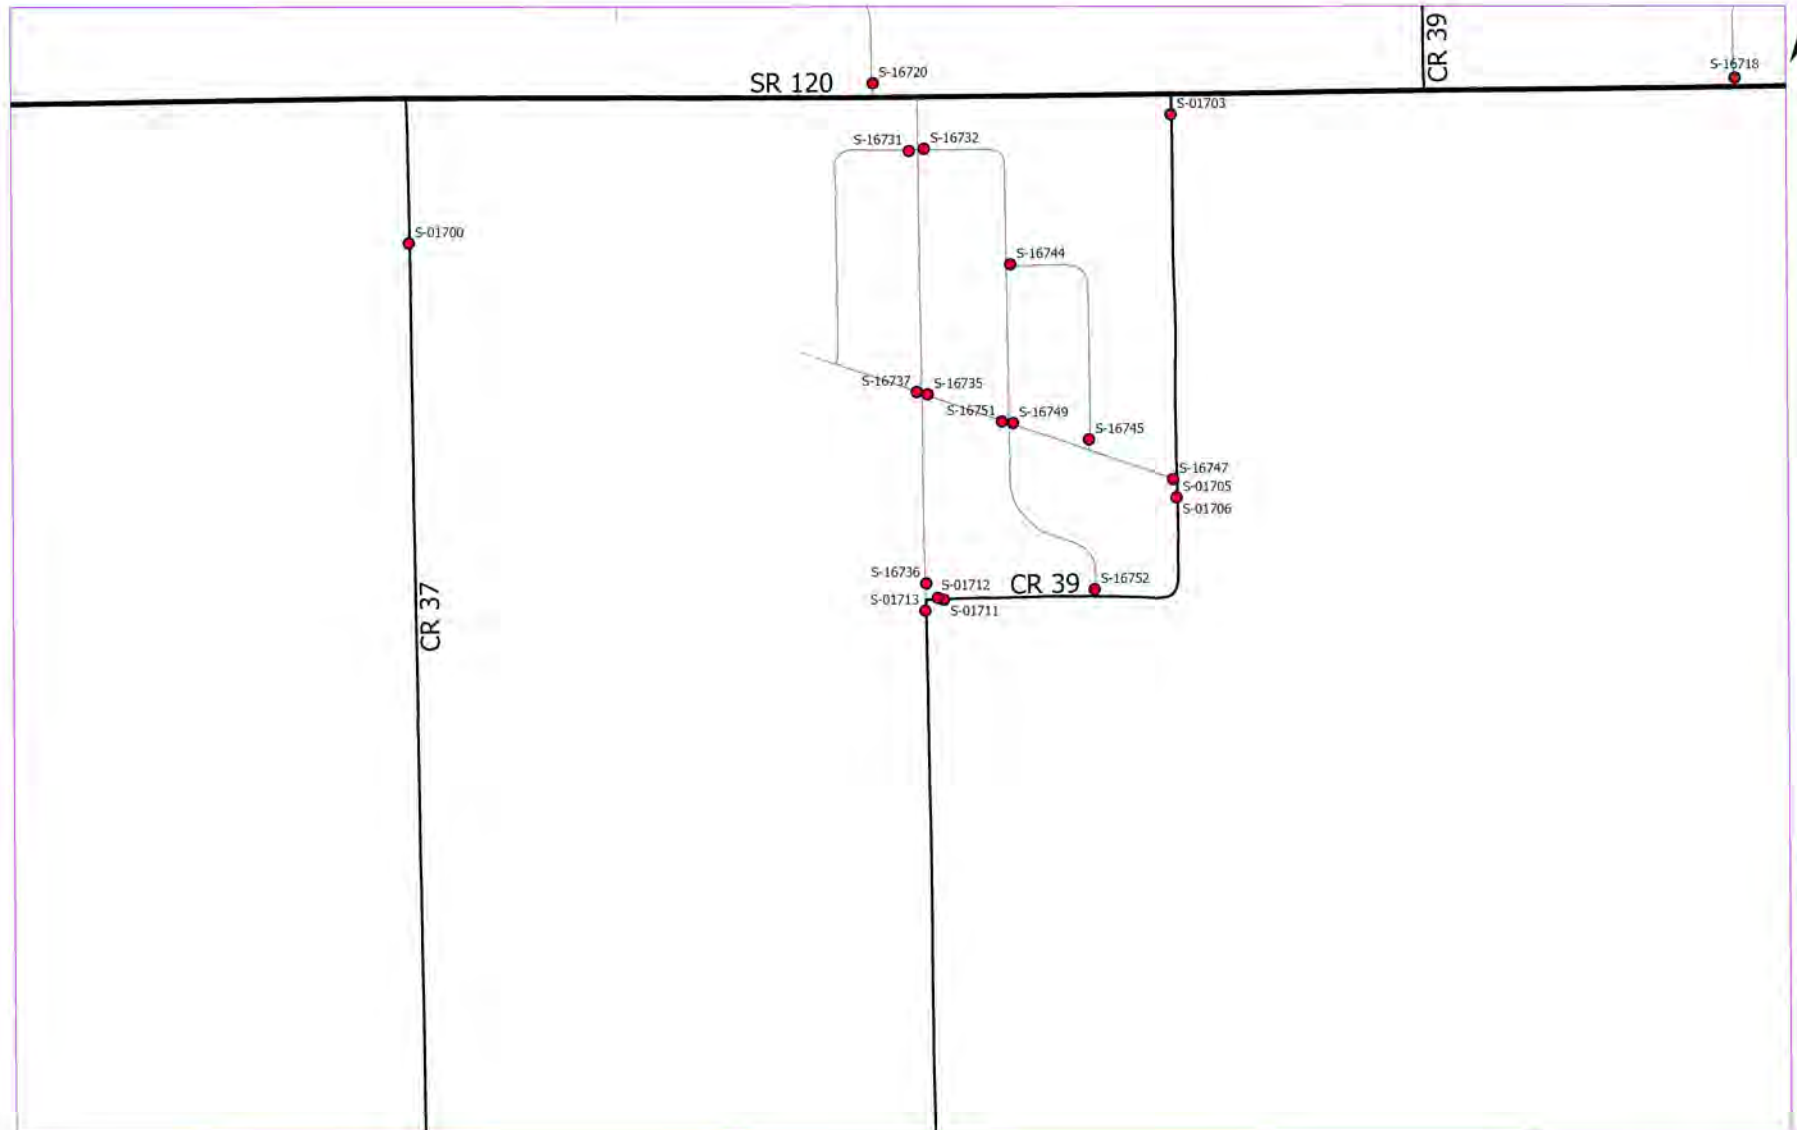


Area 35

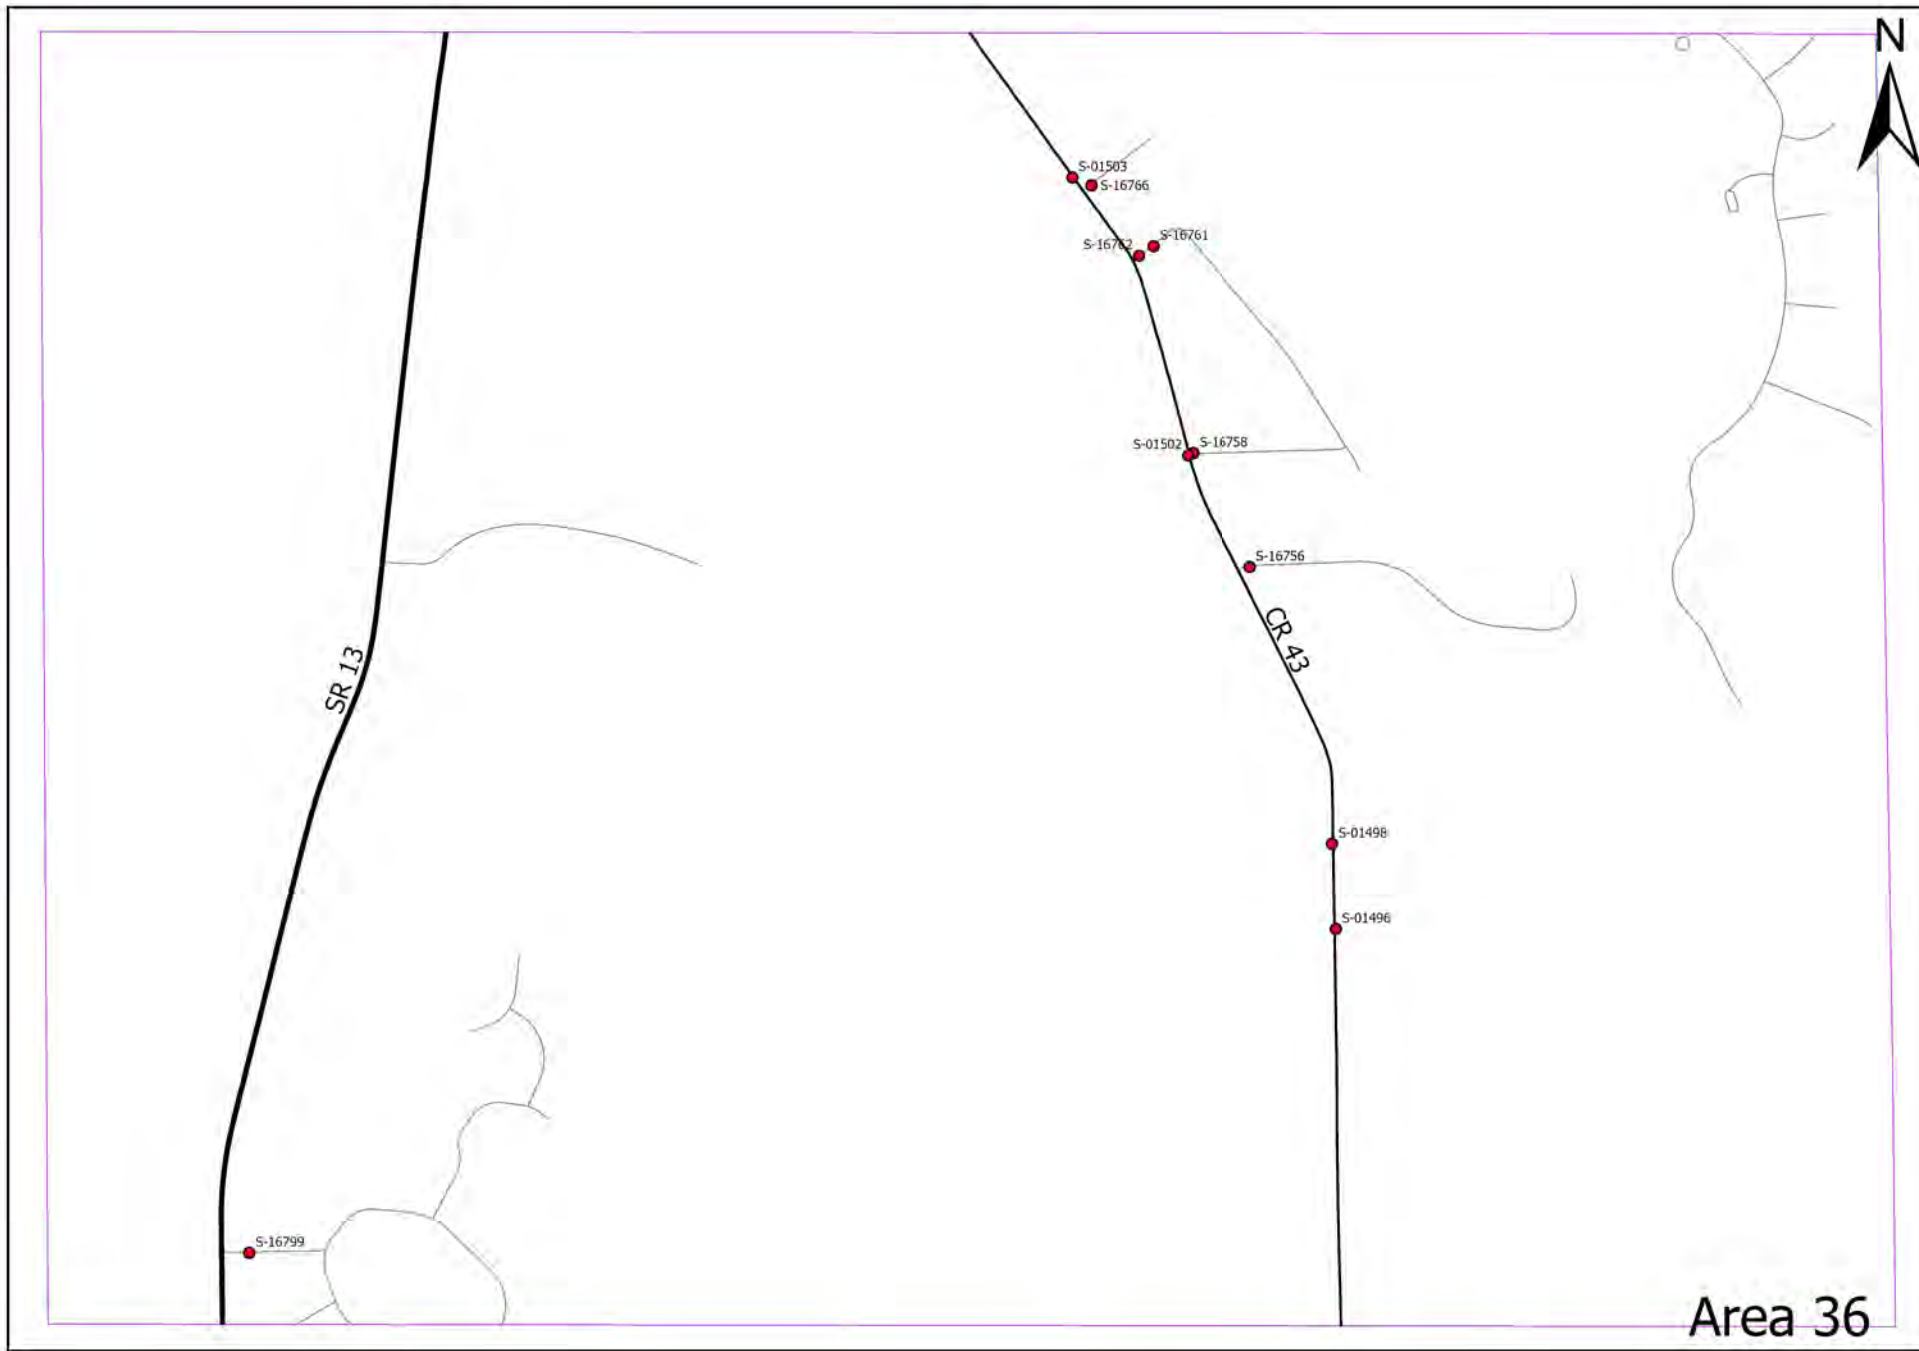


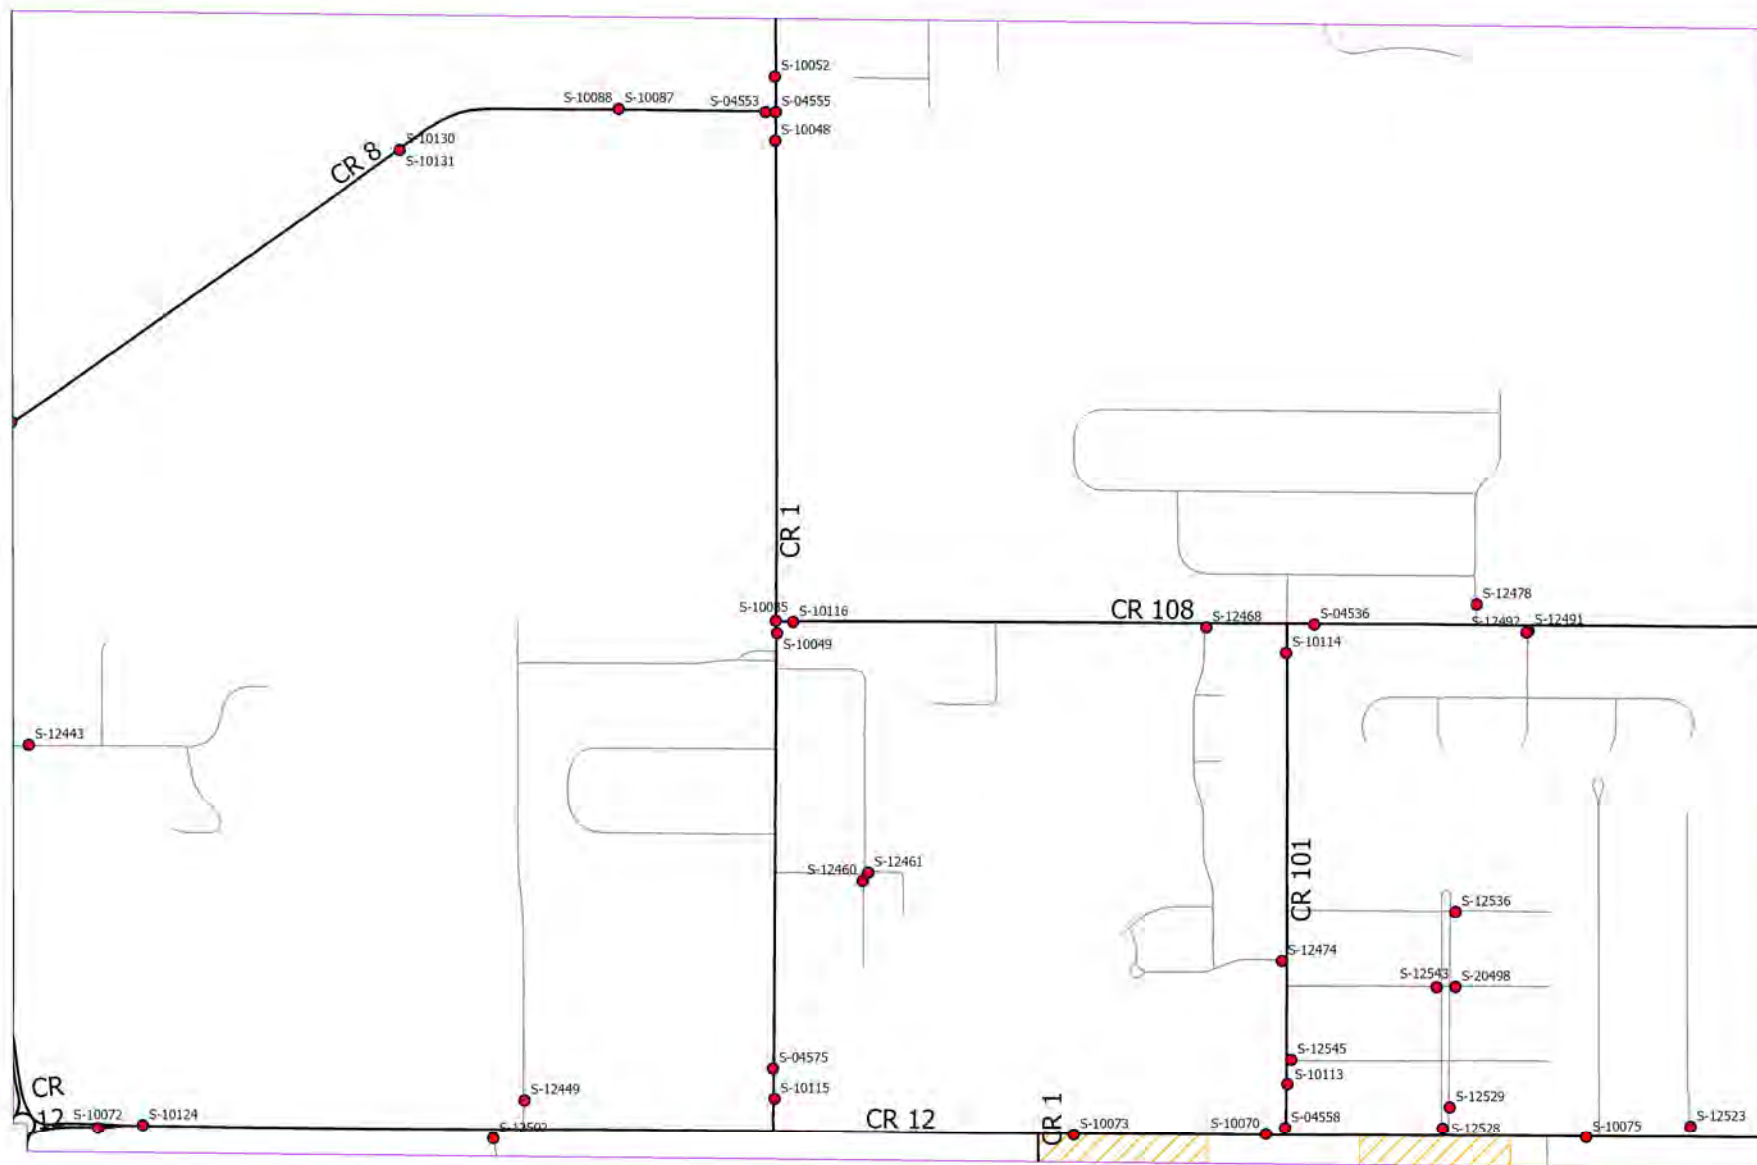


Area 37

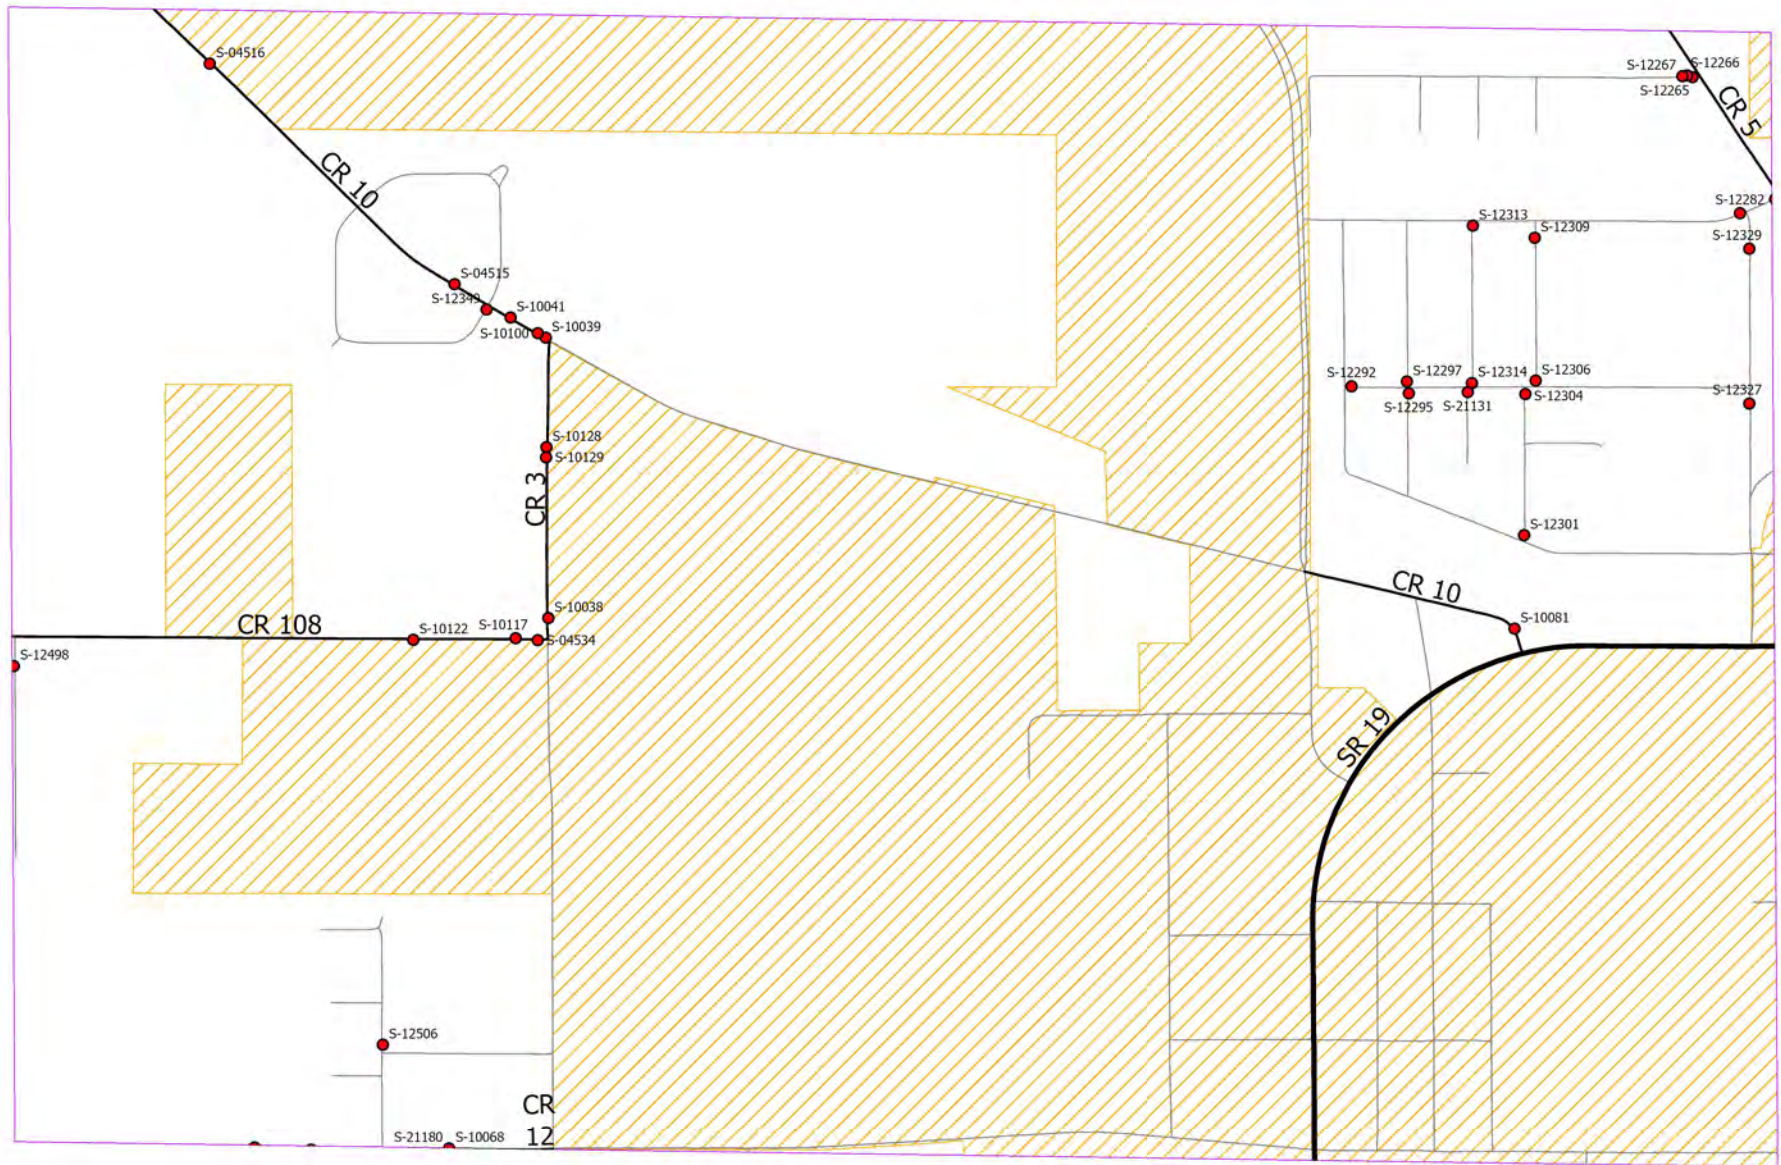


Area 38

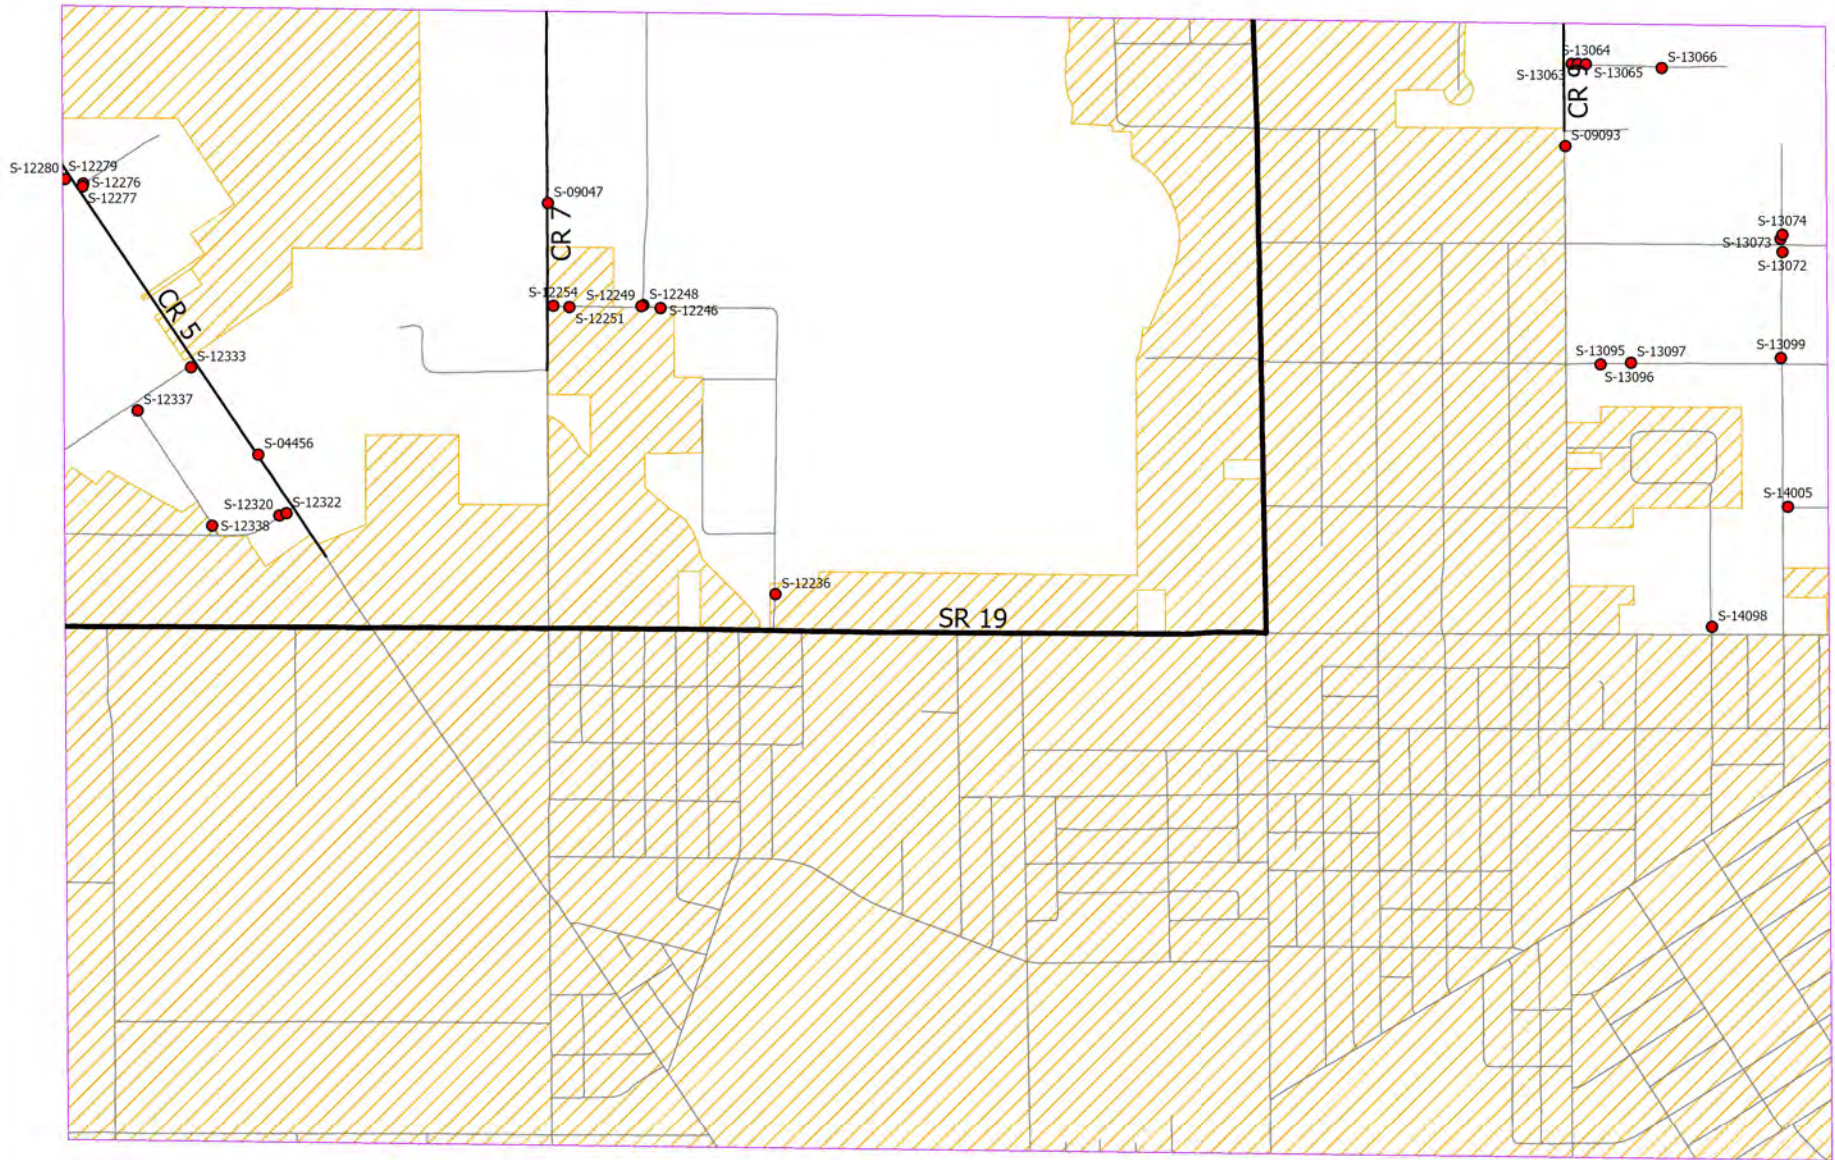


Area 39

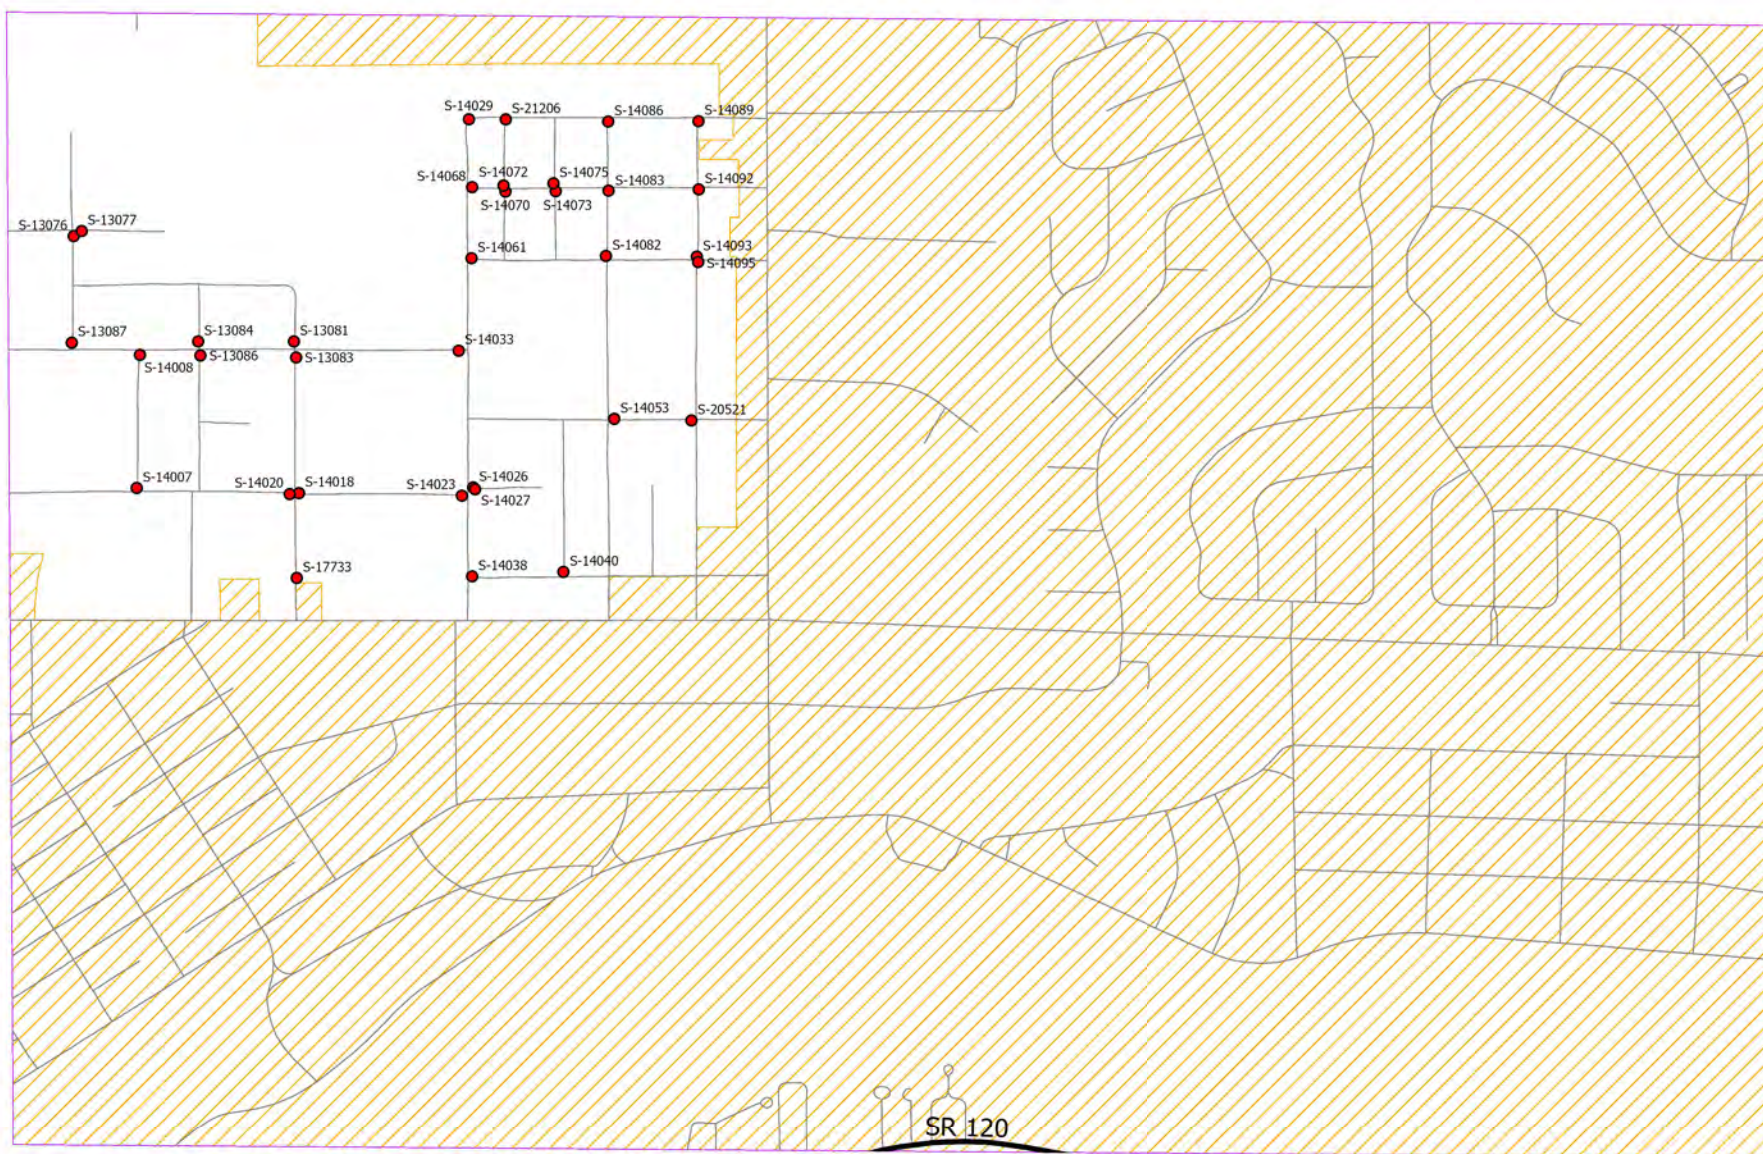


Area 40

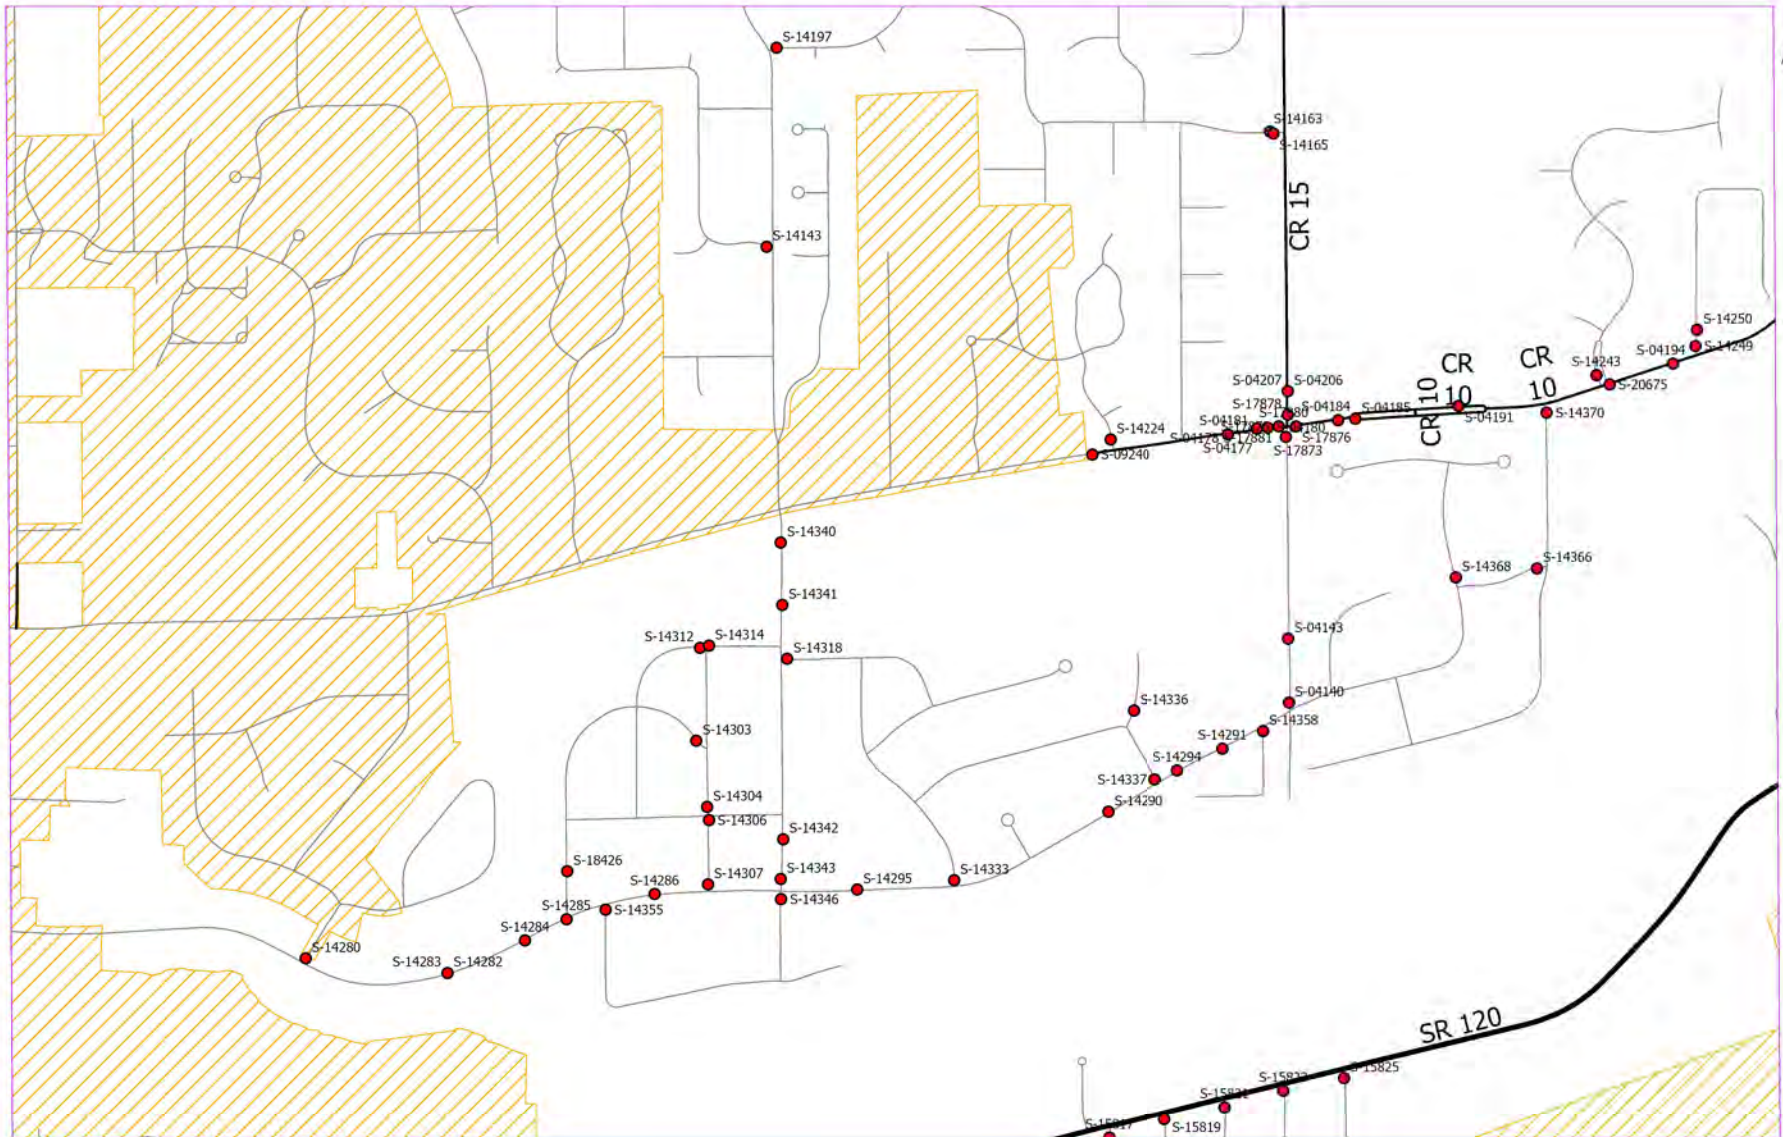

Area 41

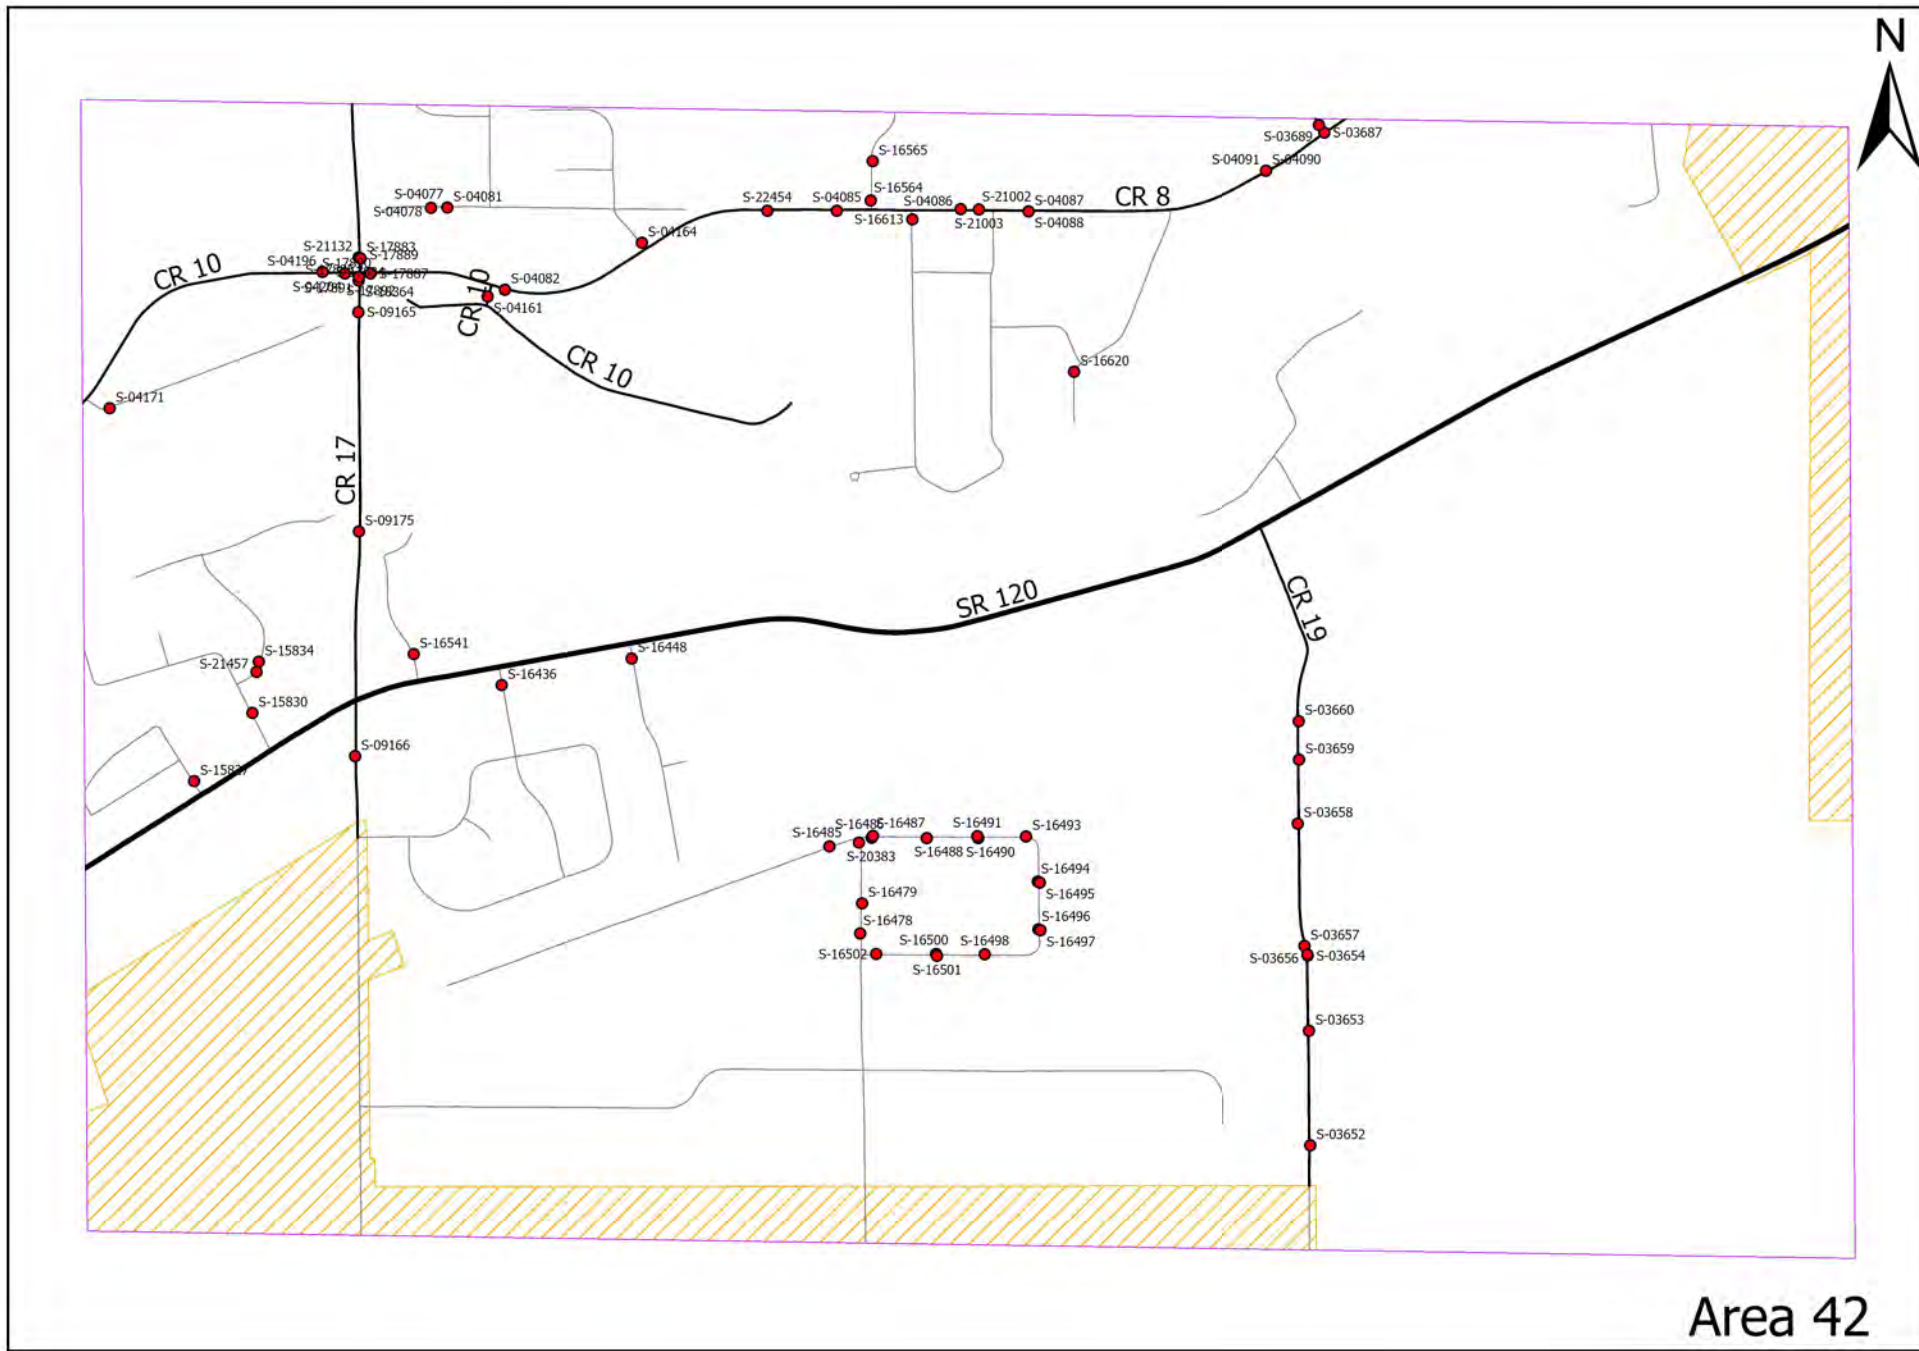

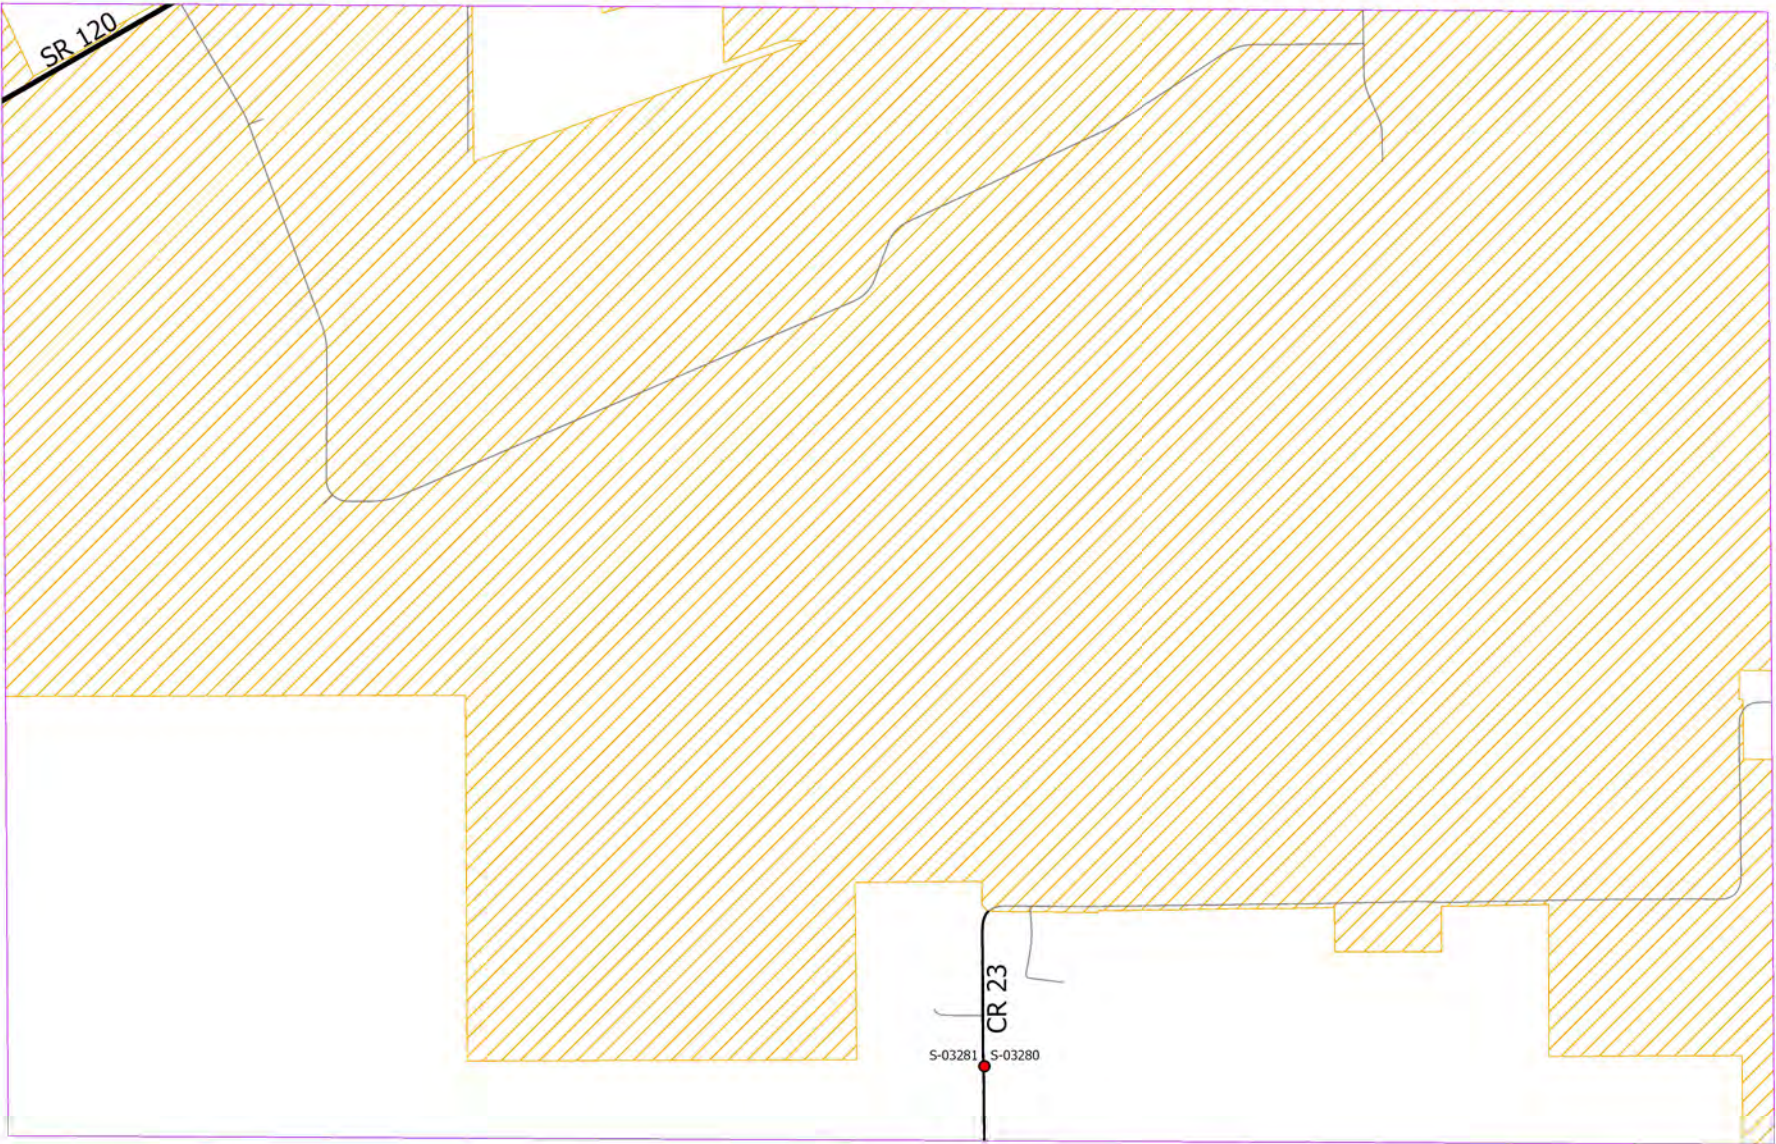

Area 43



S-01864

S-18444

S-18440

CR 10

S-16781
S-16782


SR 15


S-01913

CR 27


S-01912


Area 44

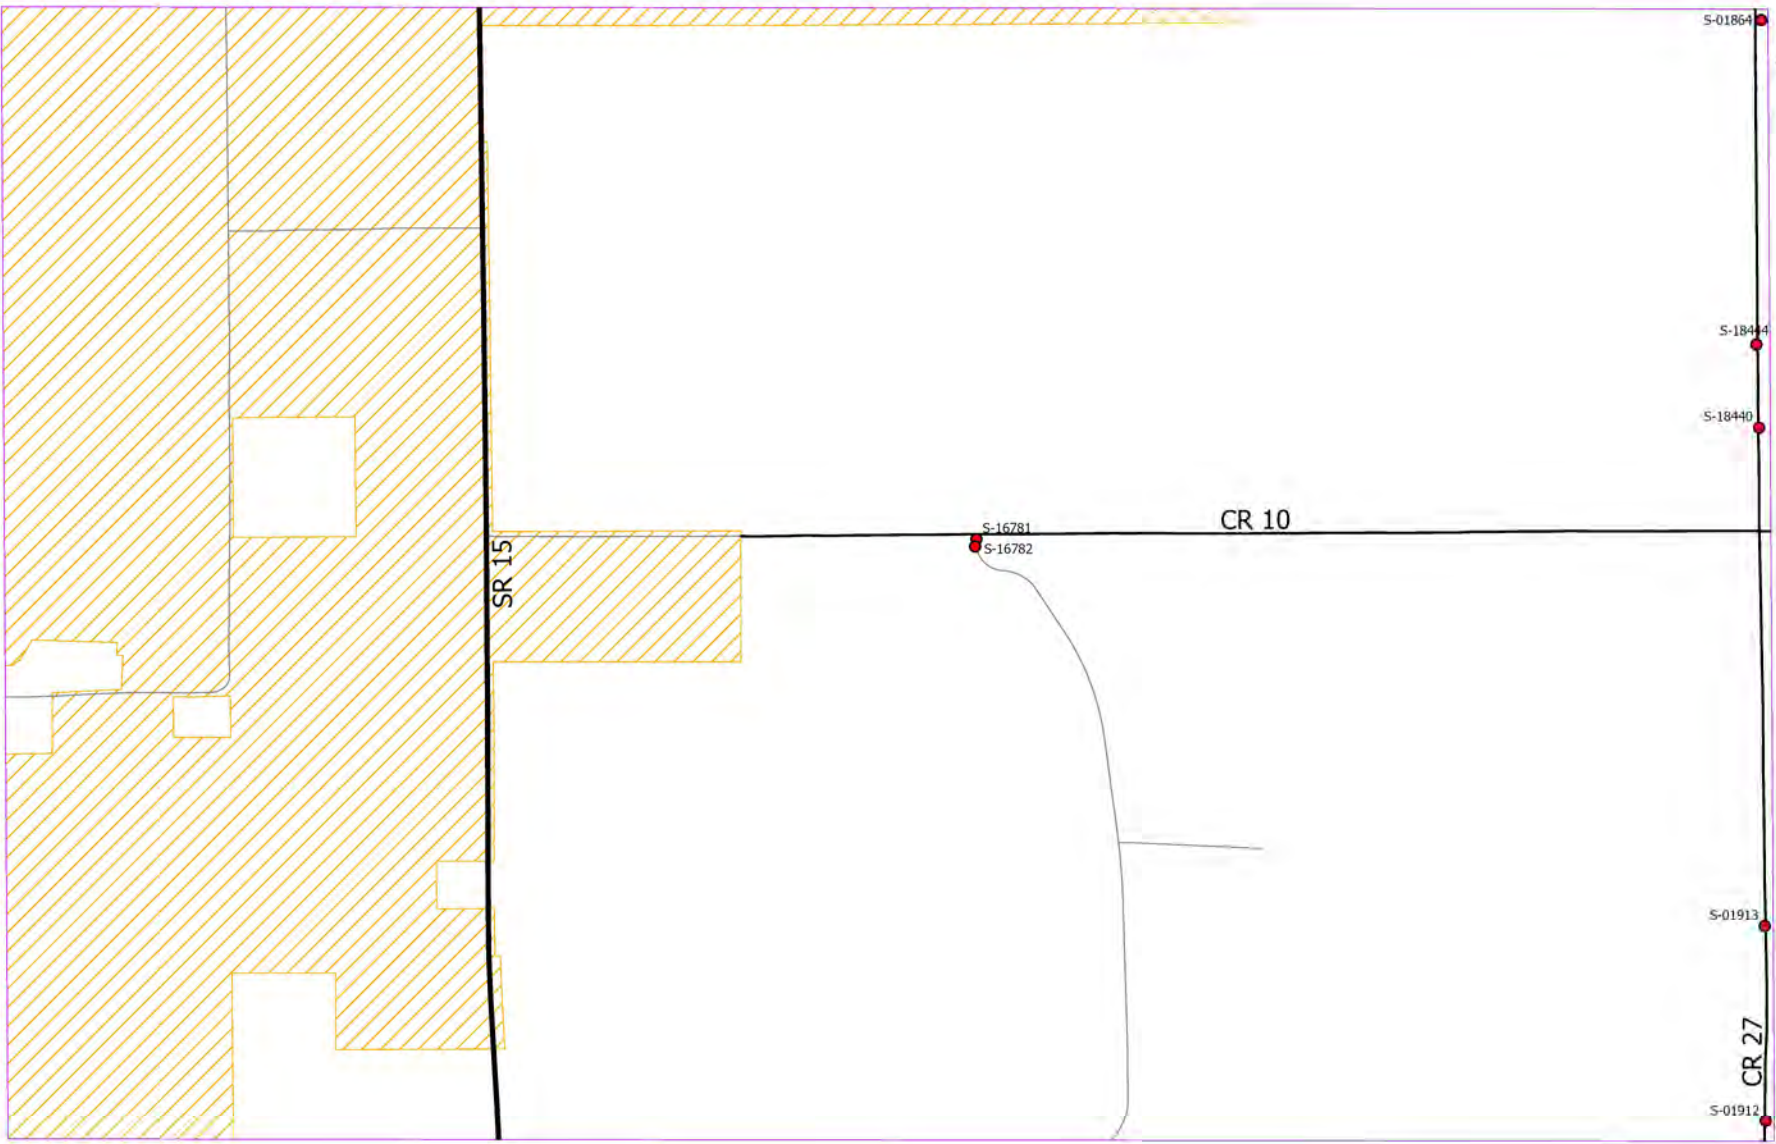

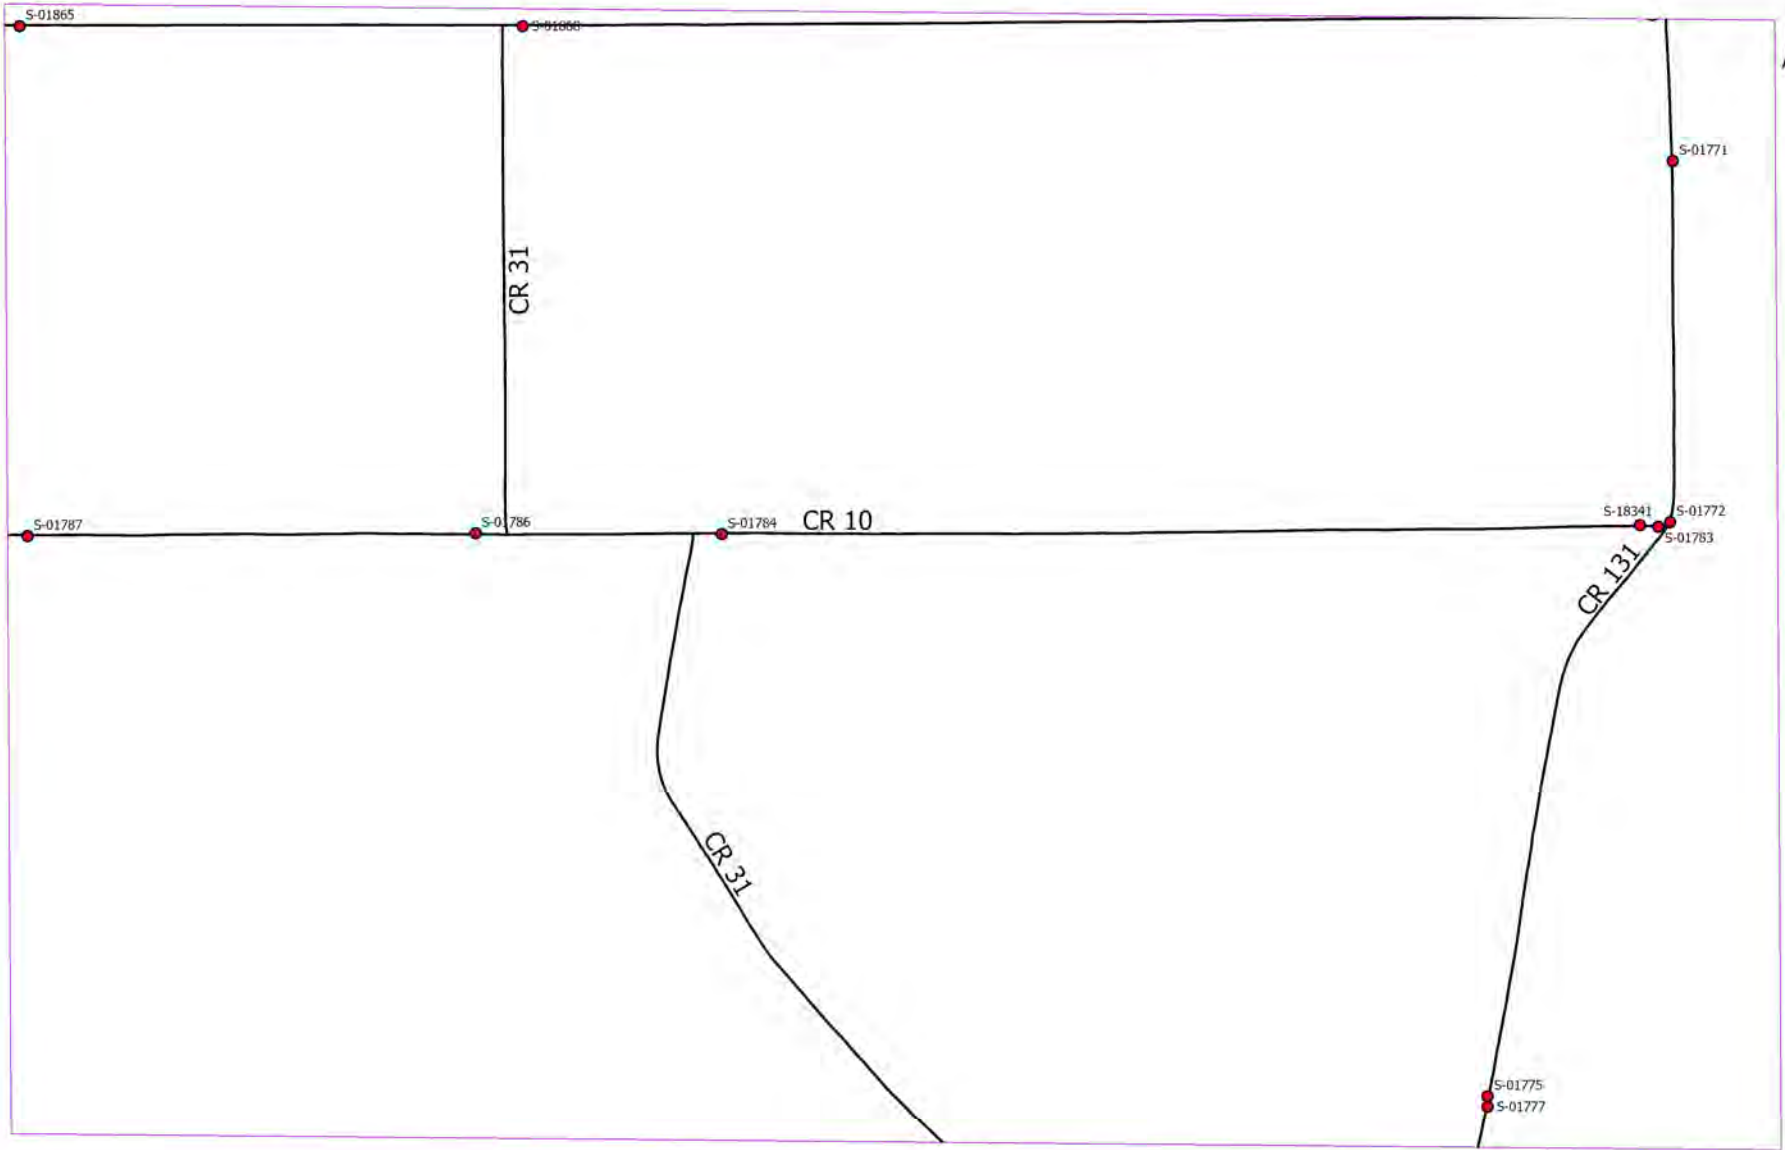



Area 45

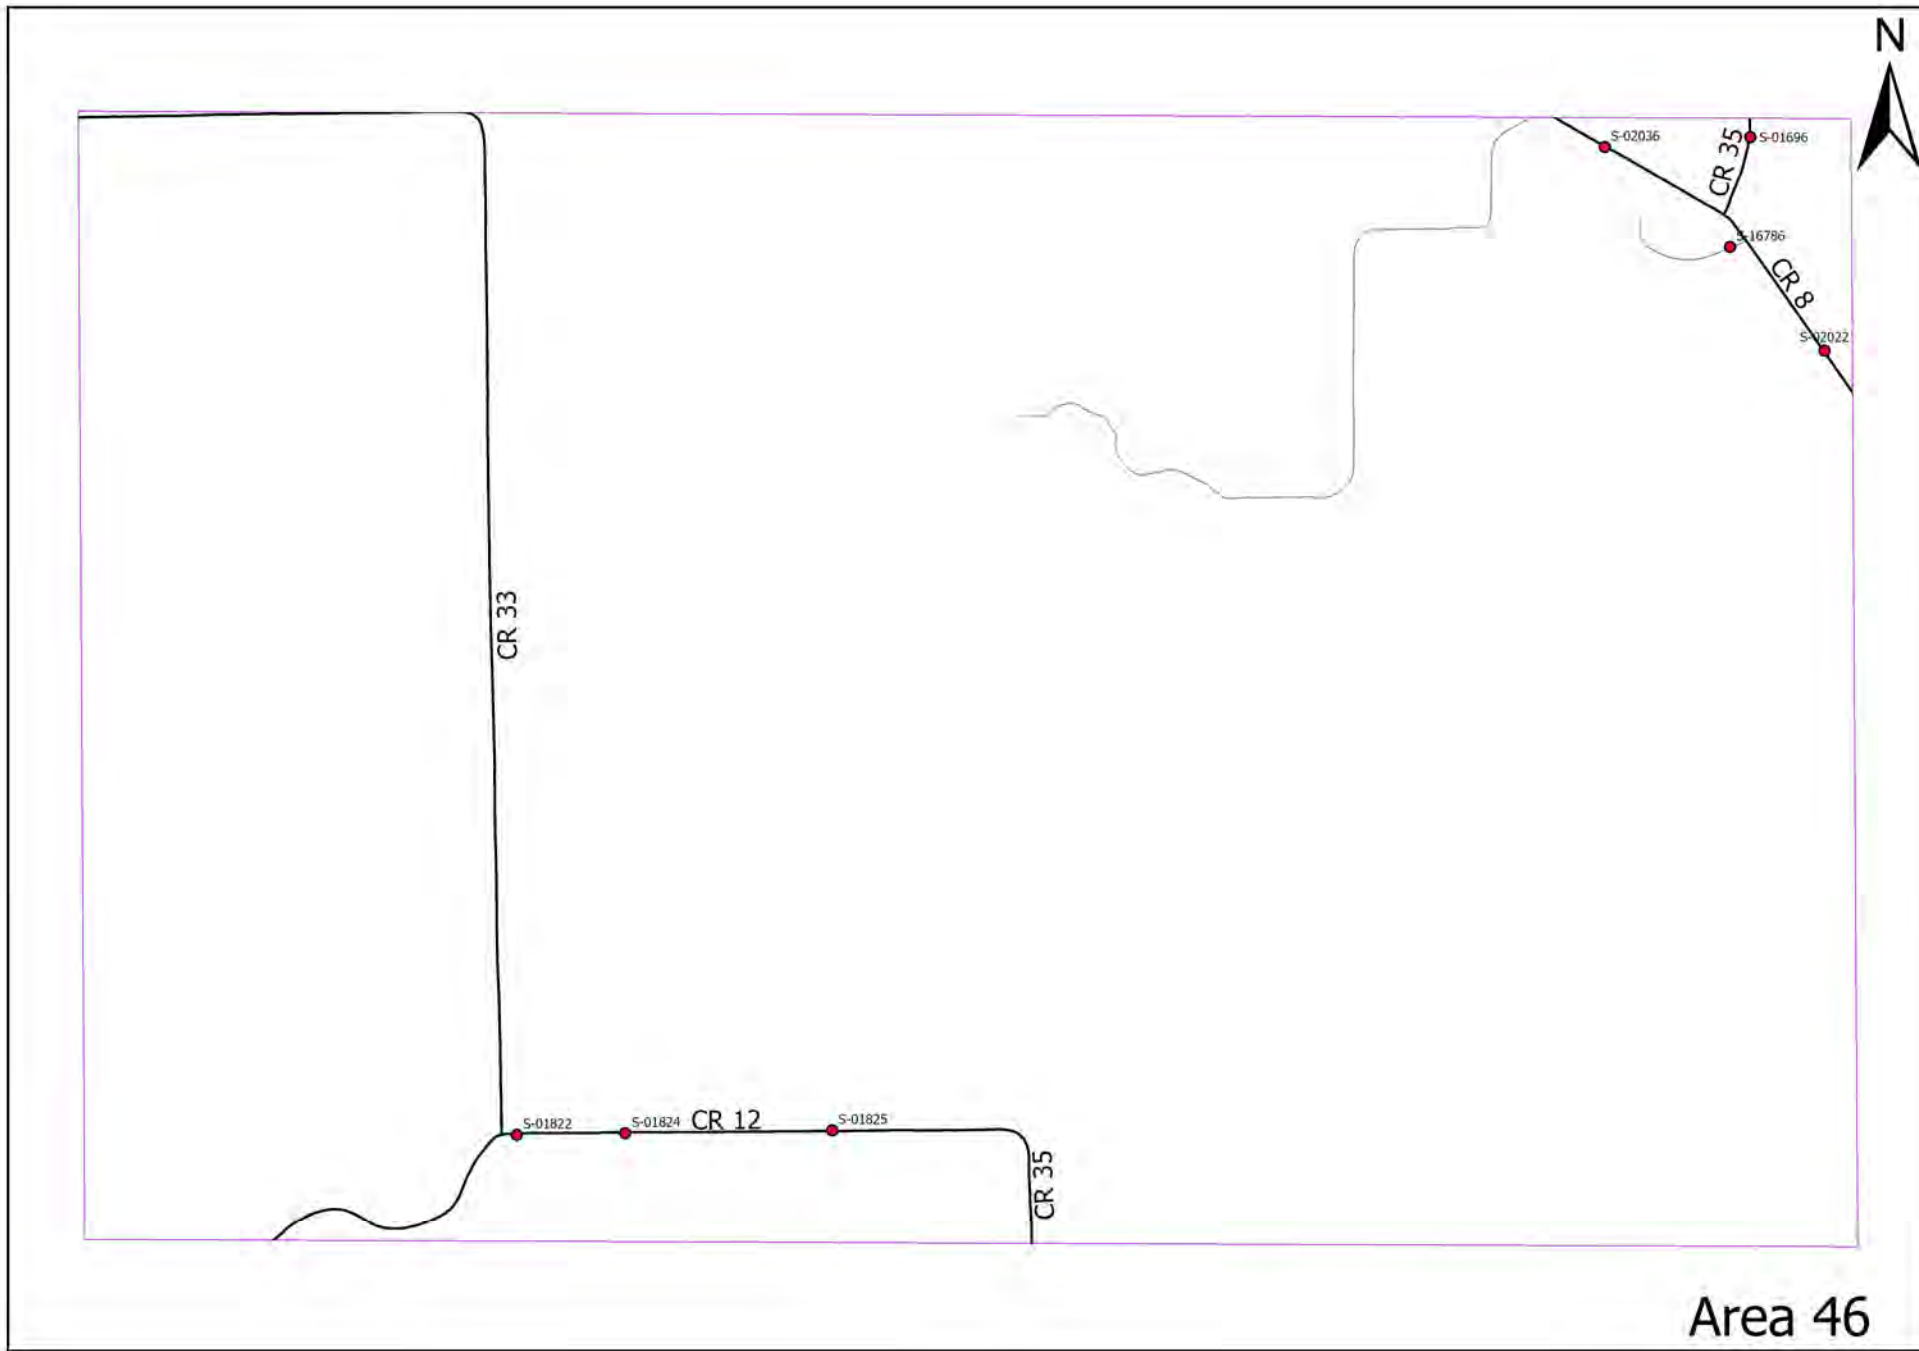


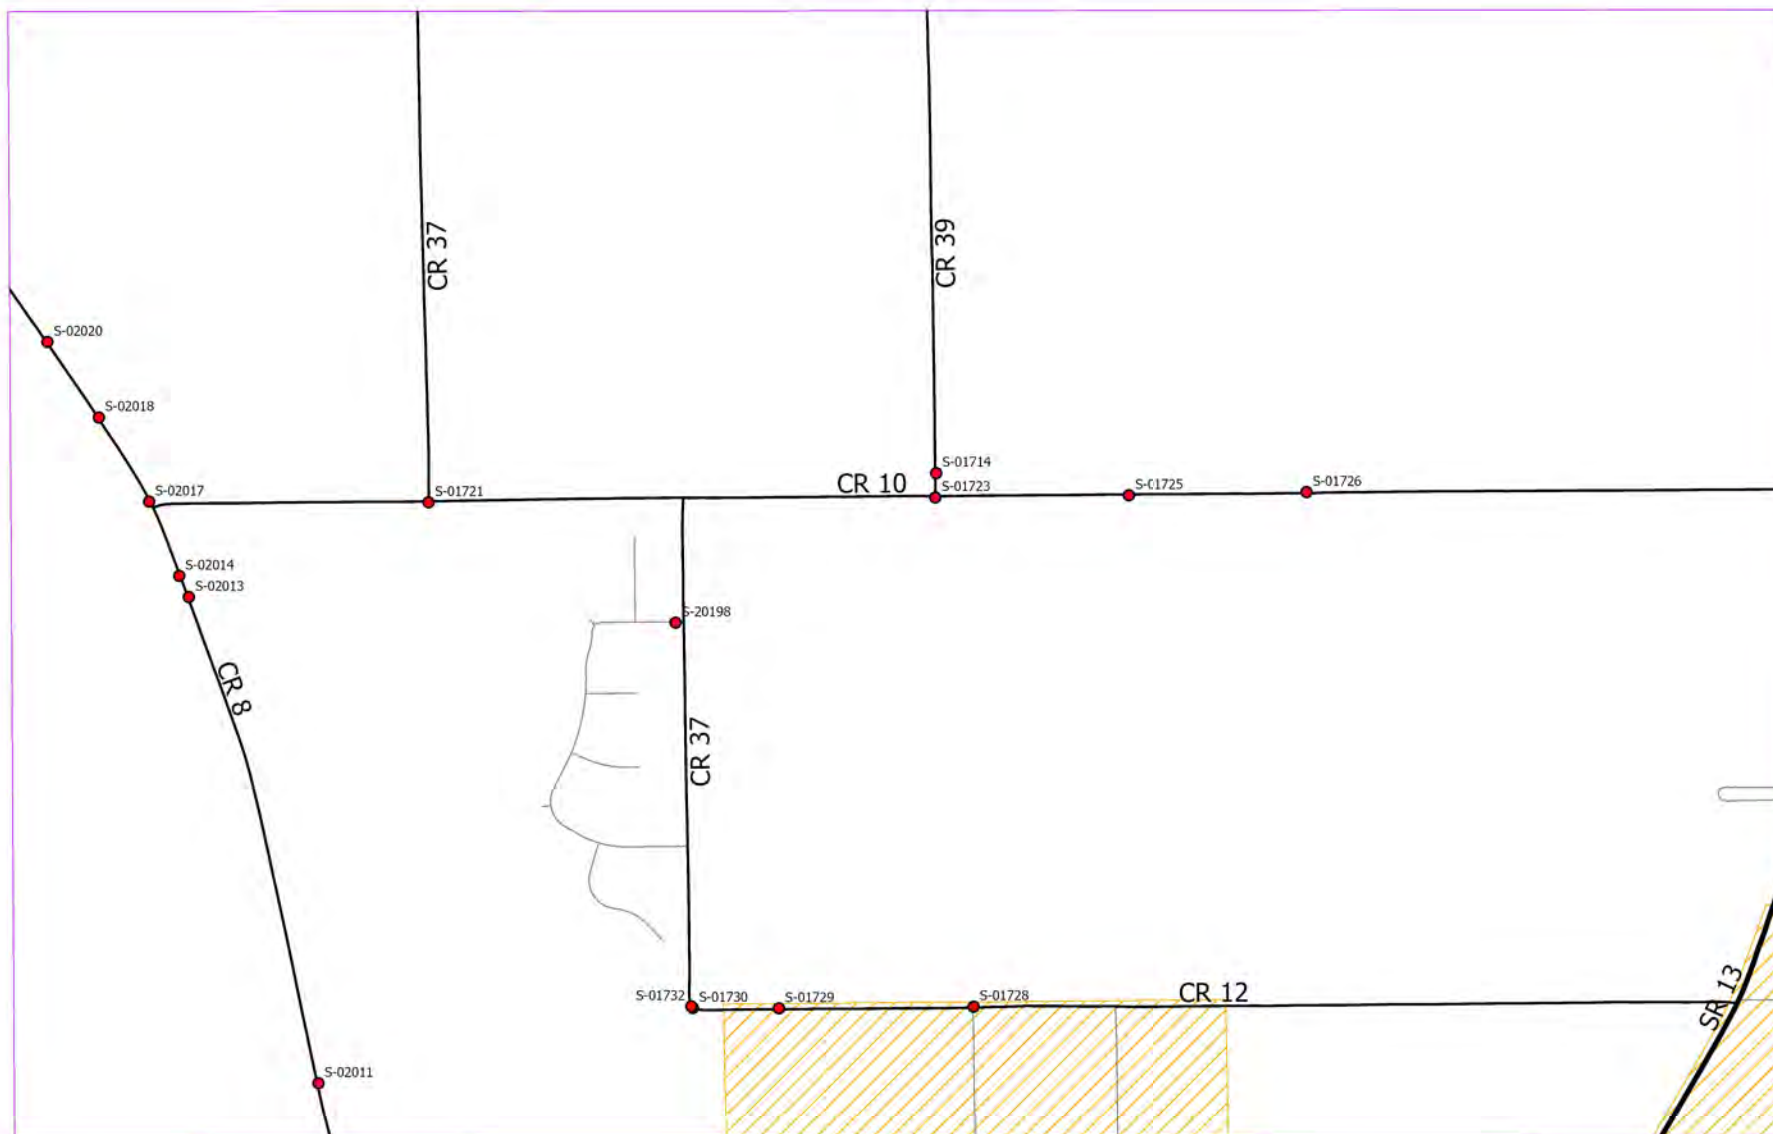


Area 47

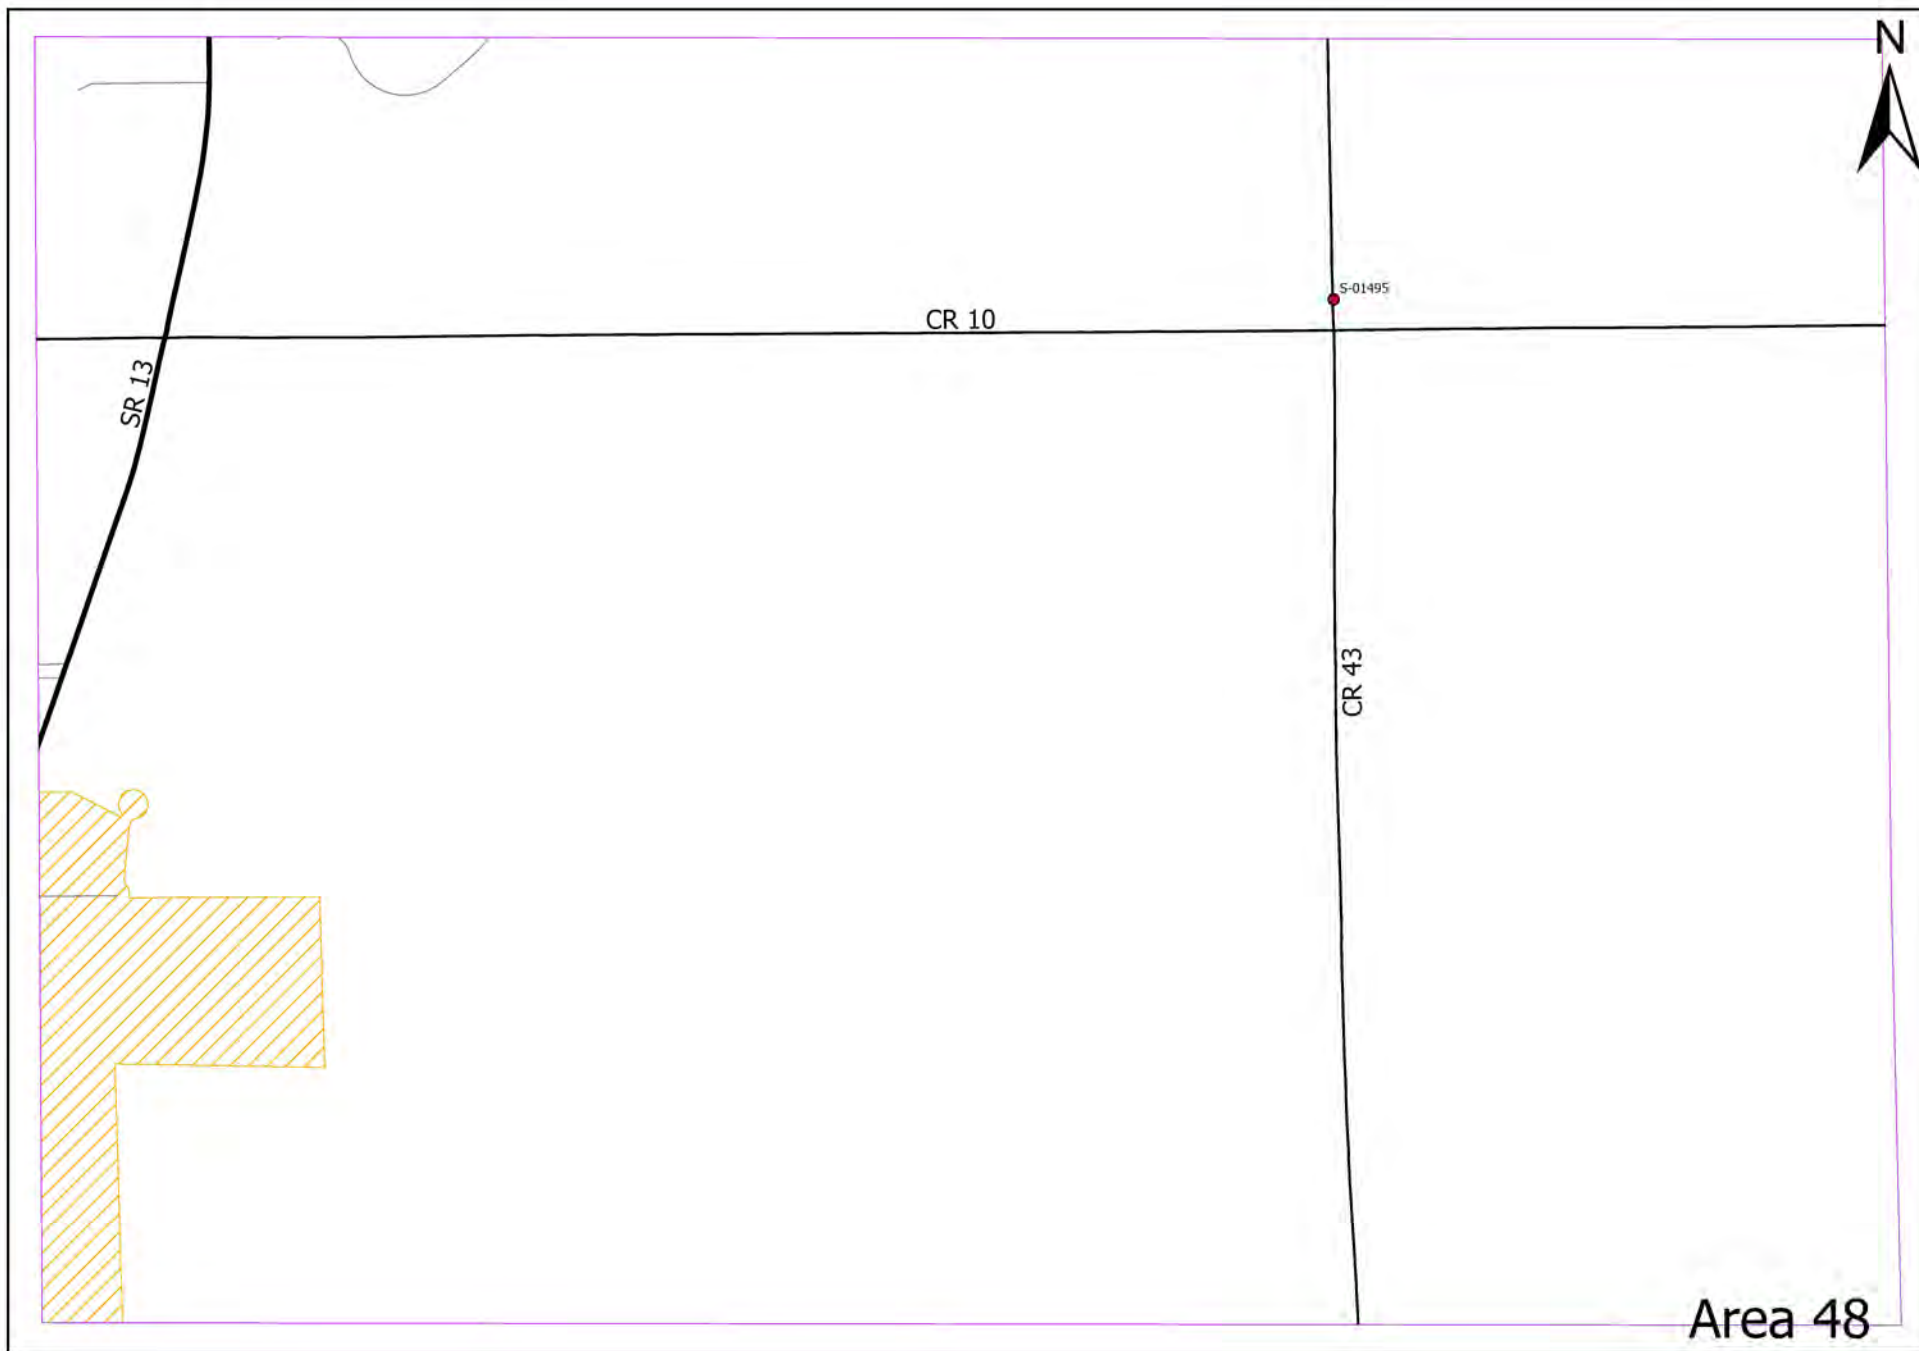

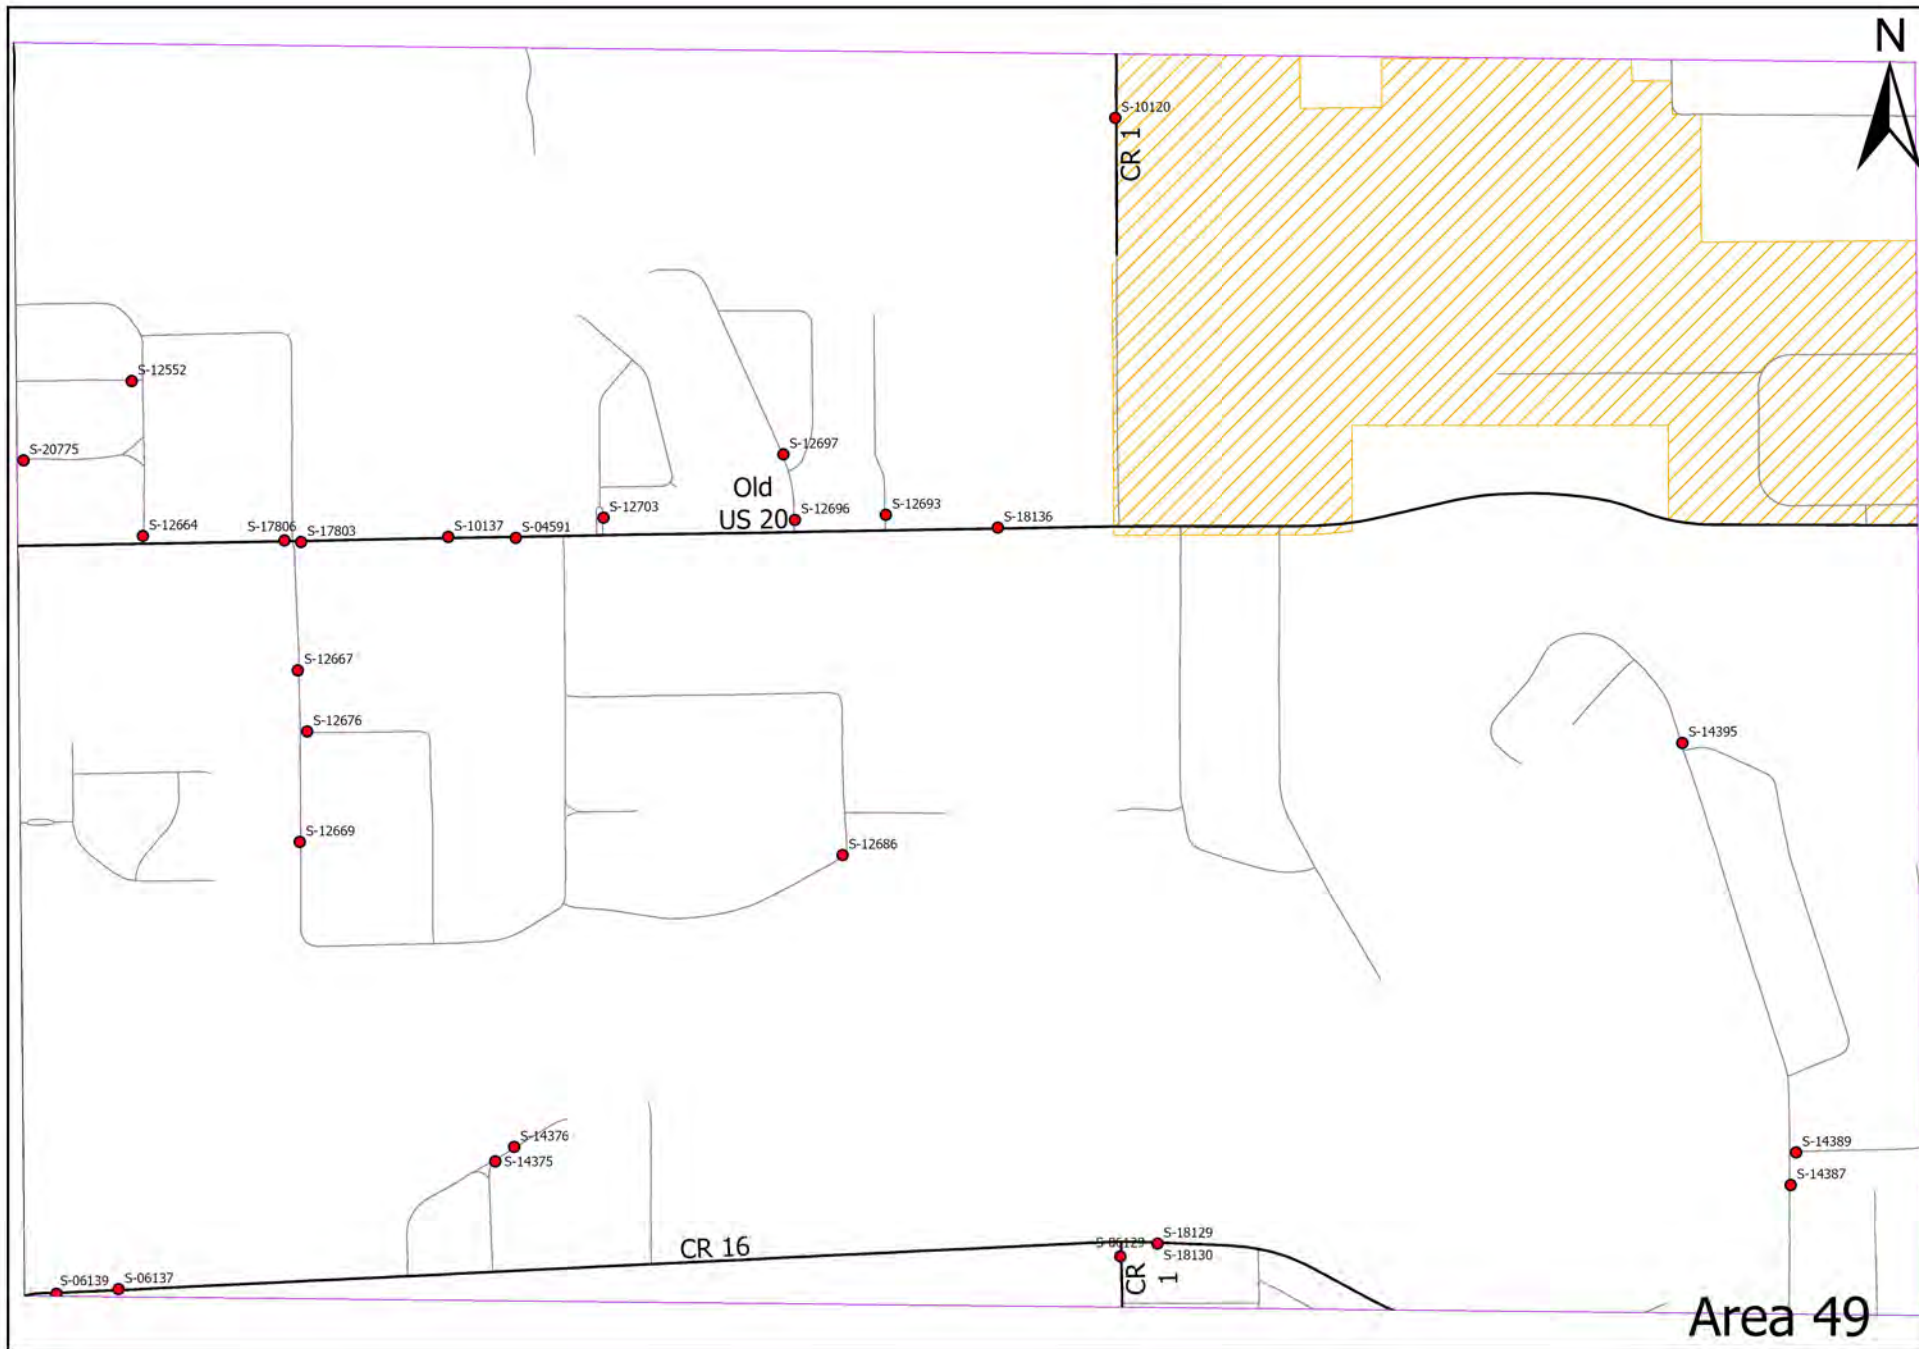


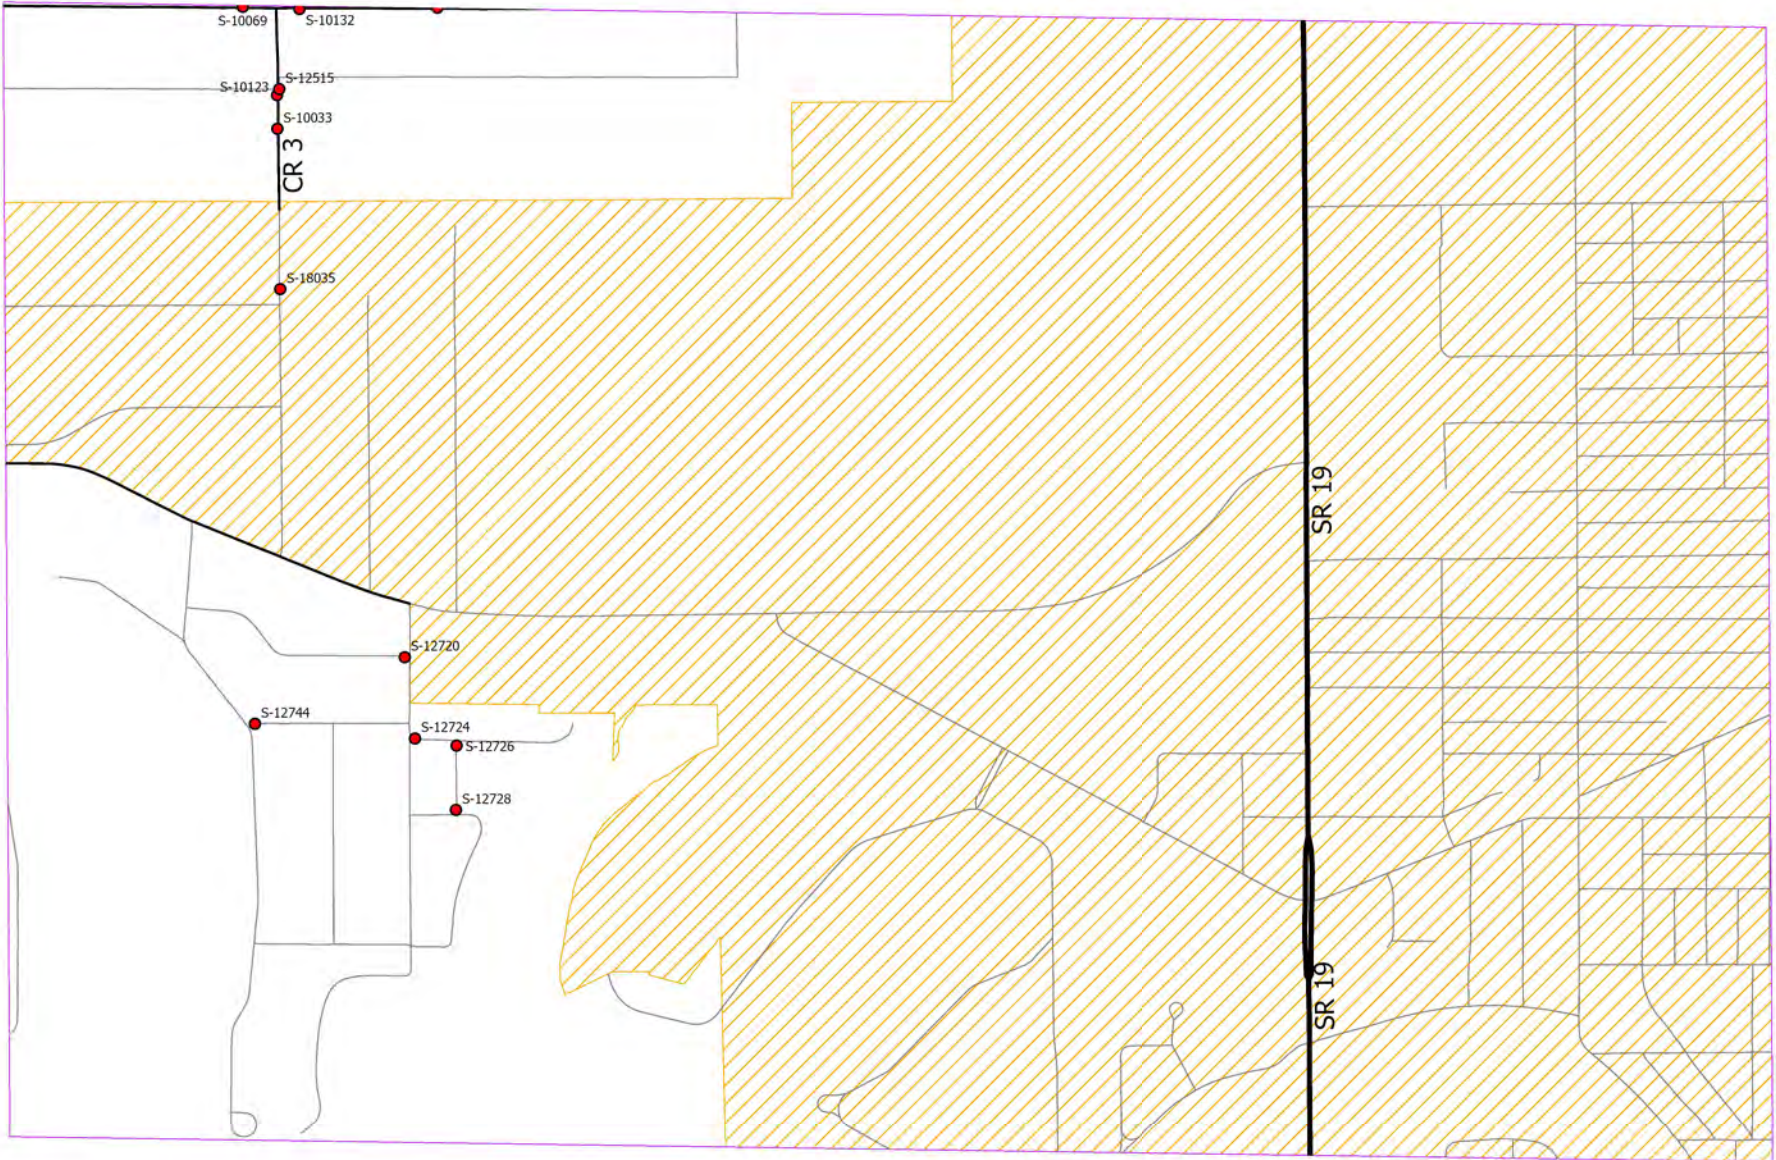


Area 50

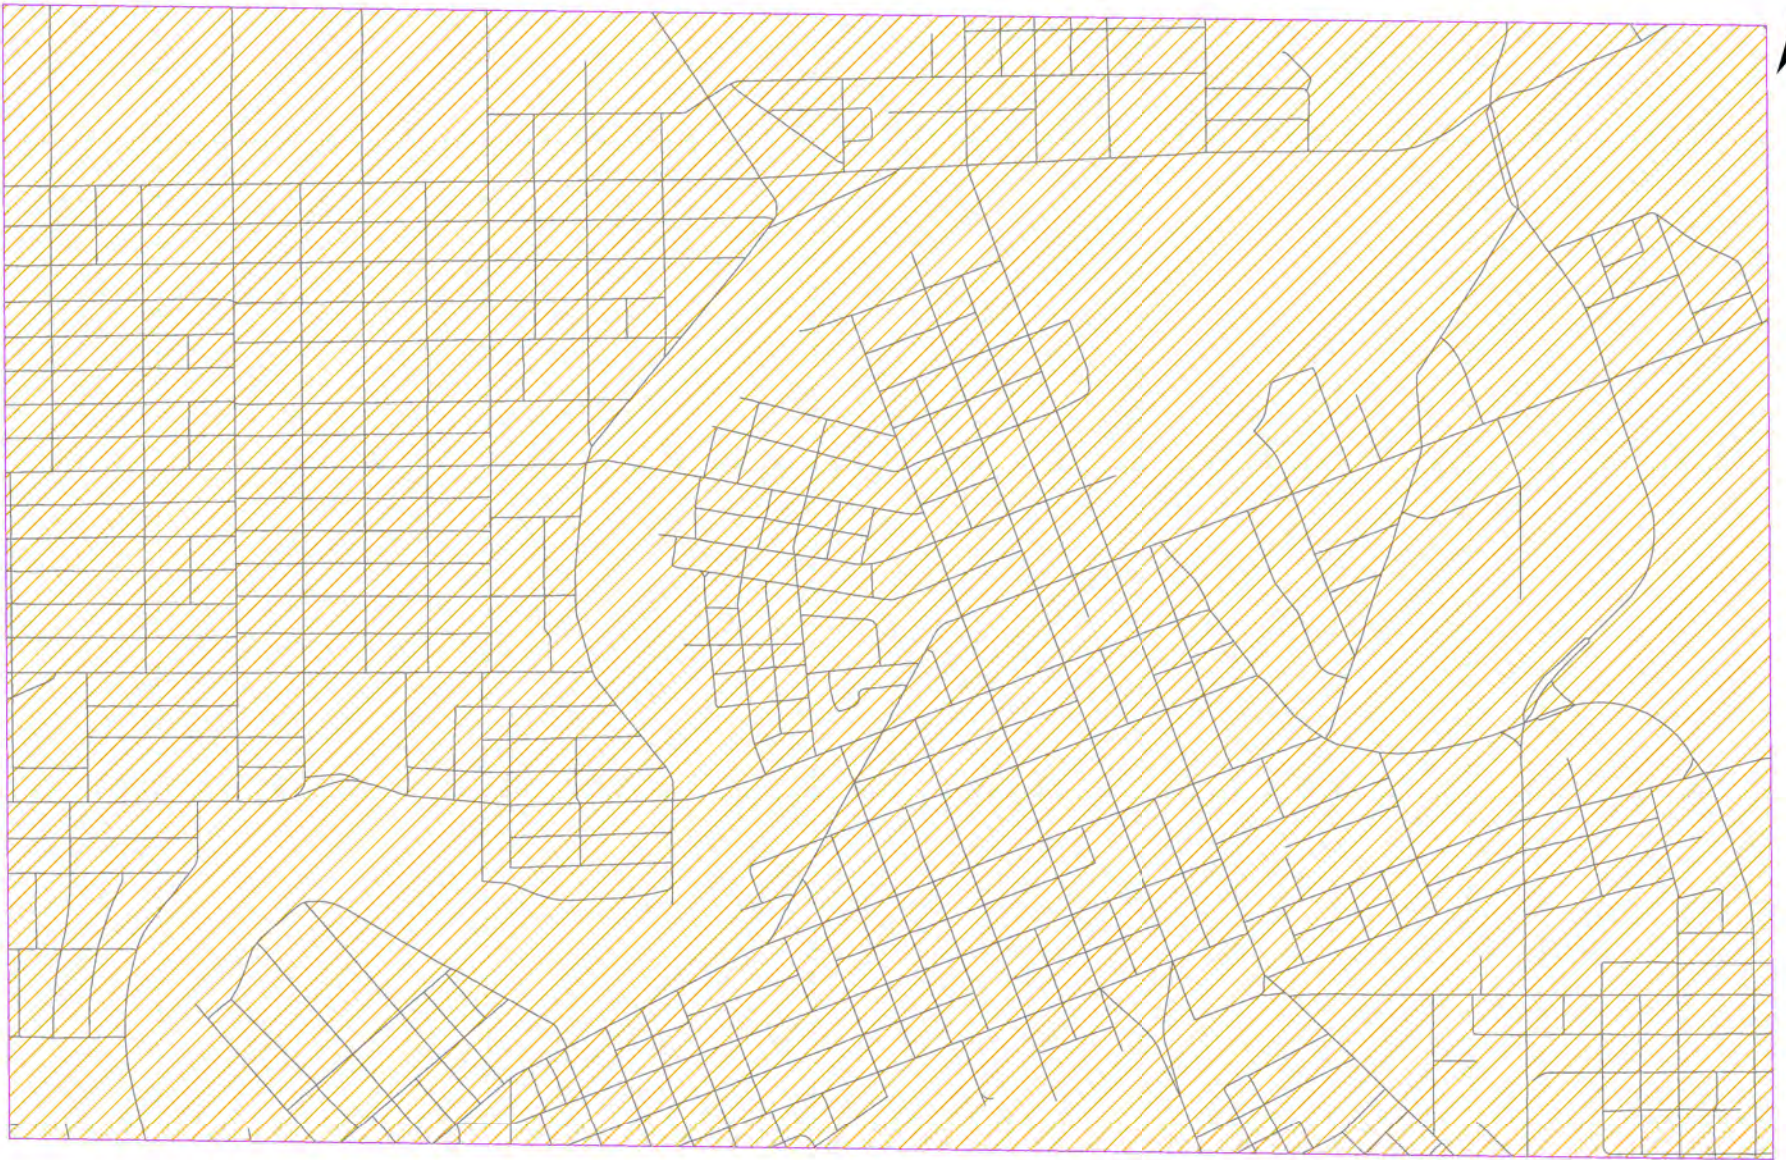


Area 51

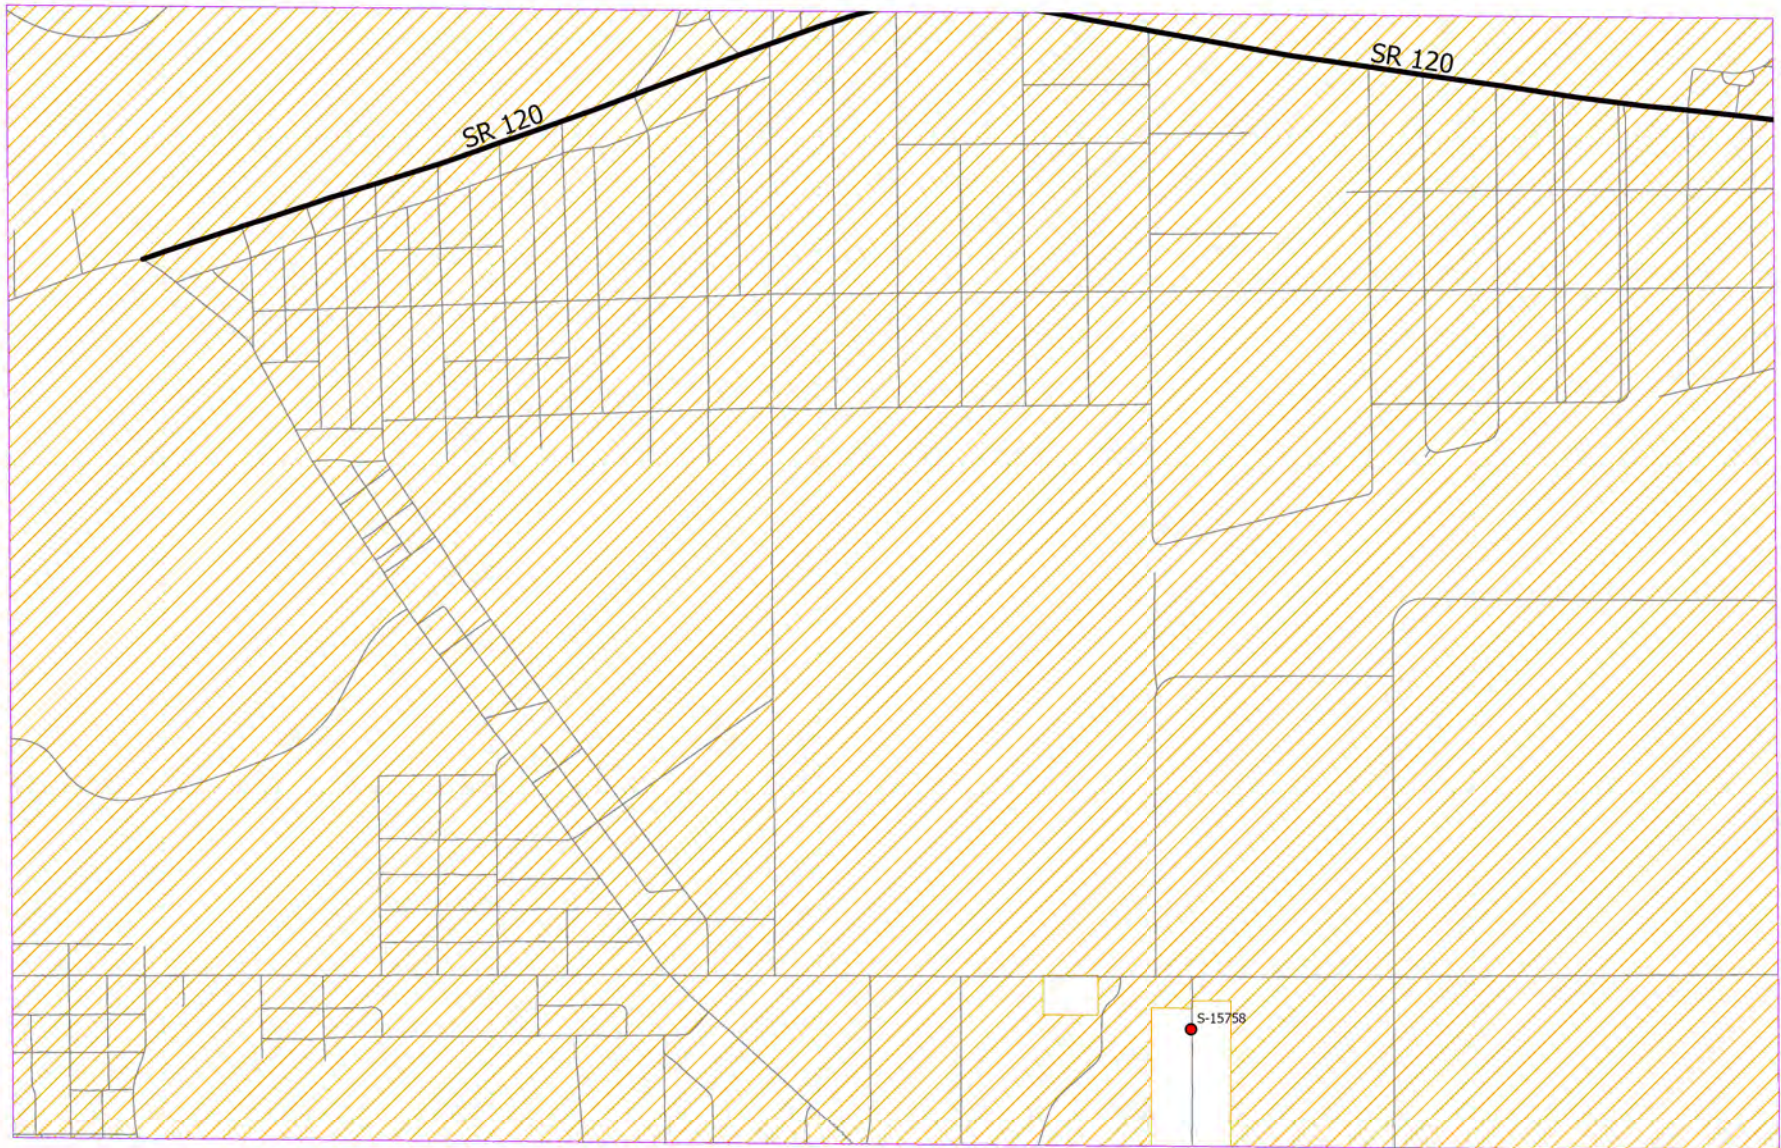


Area 52

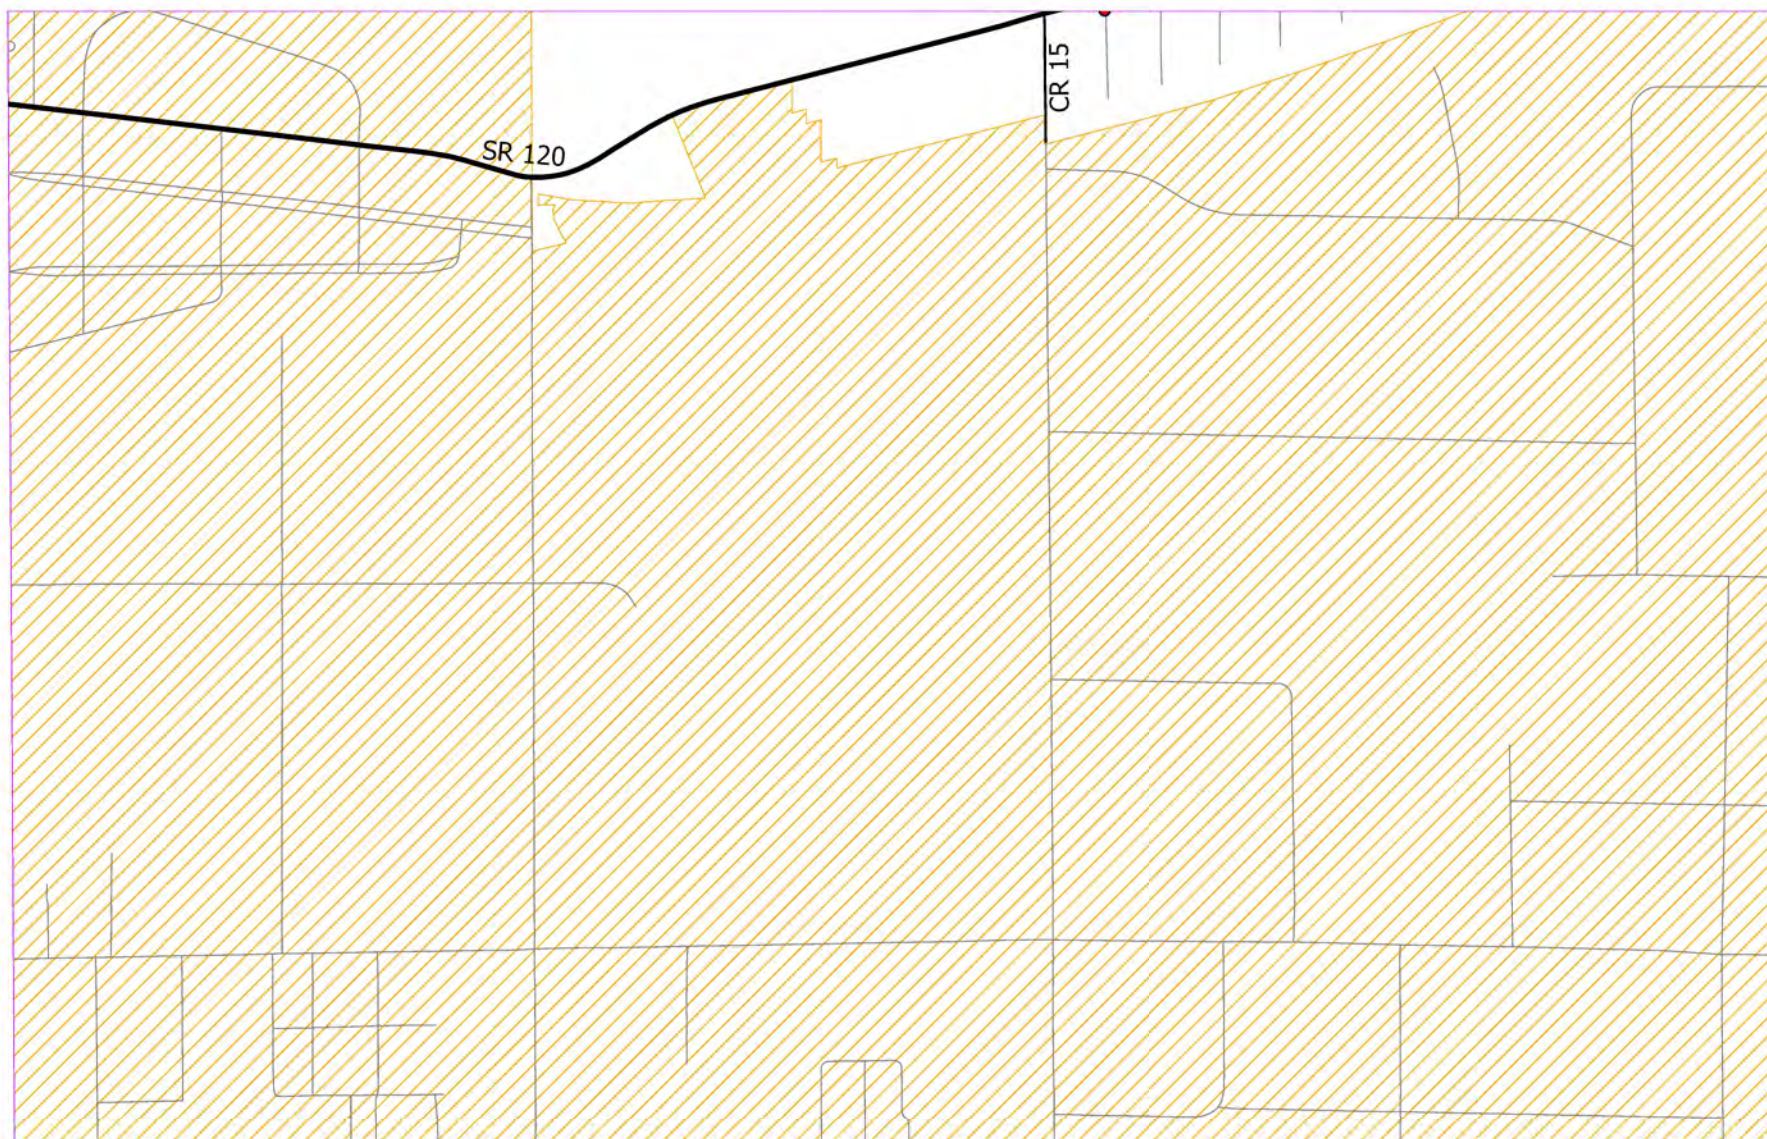


Area 53

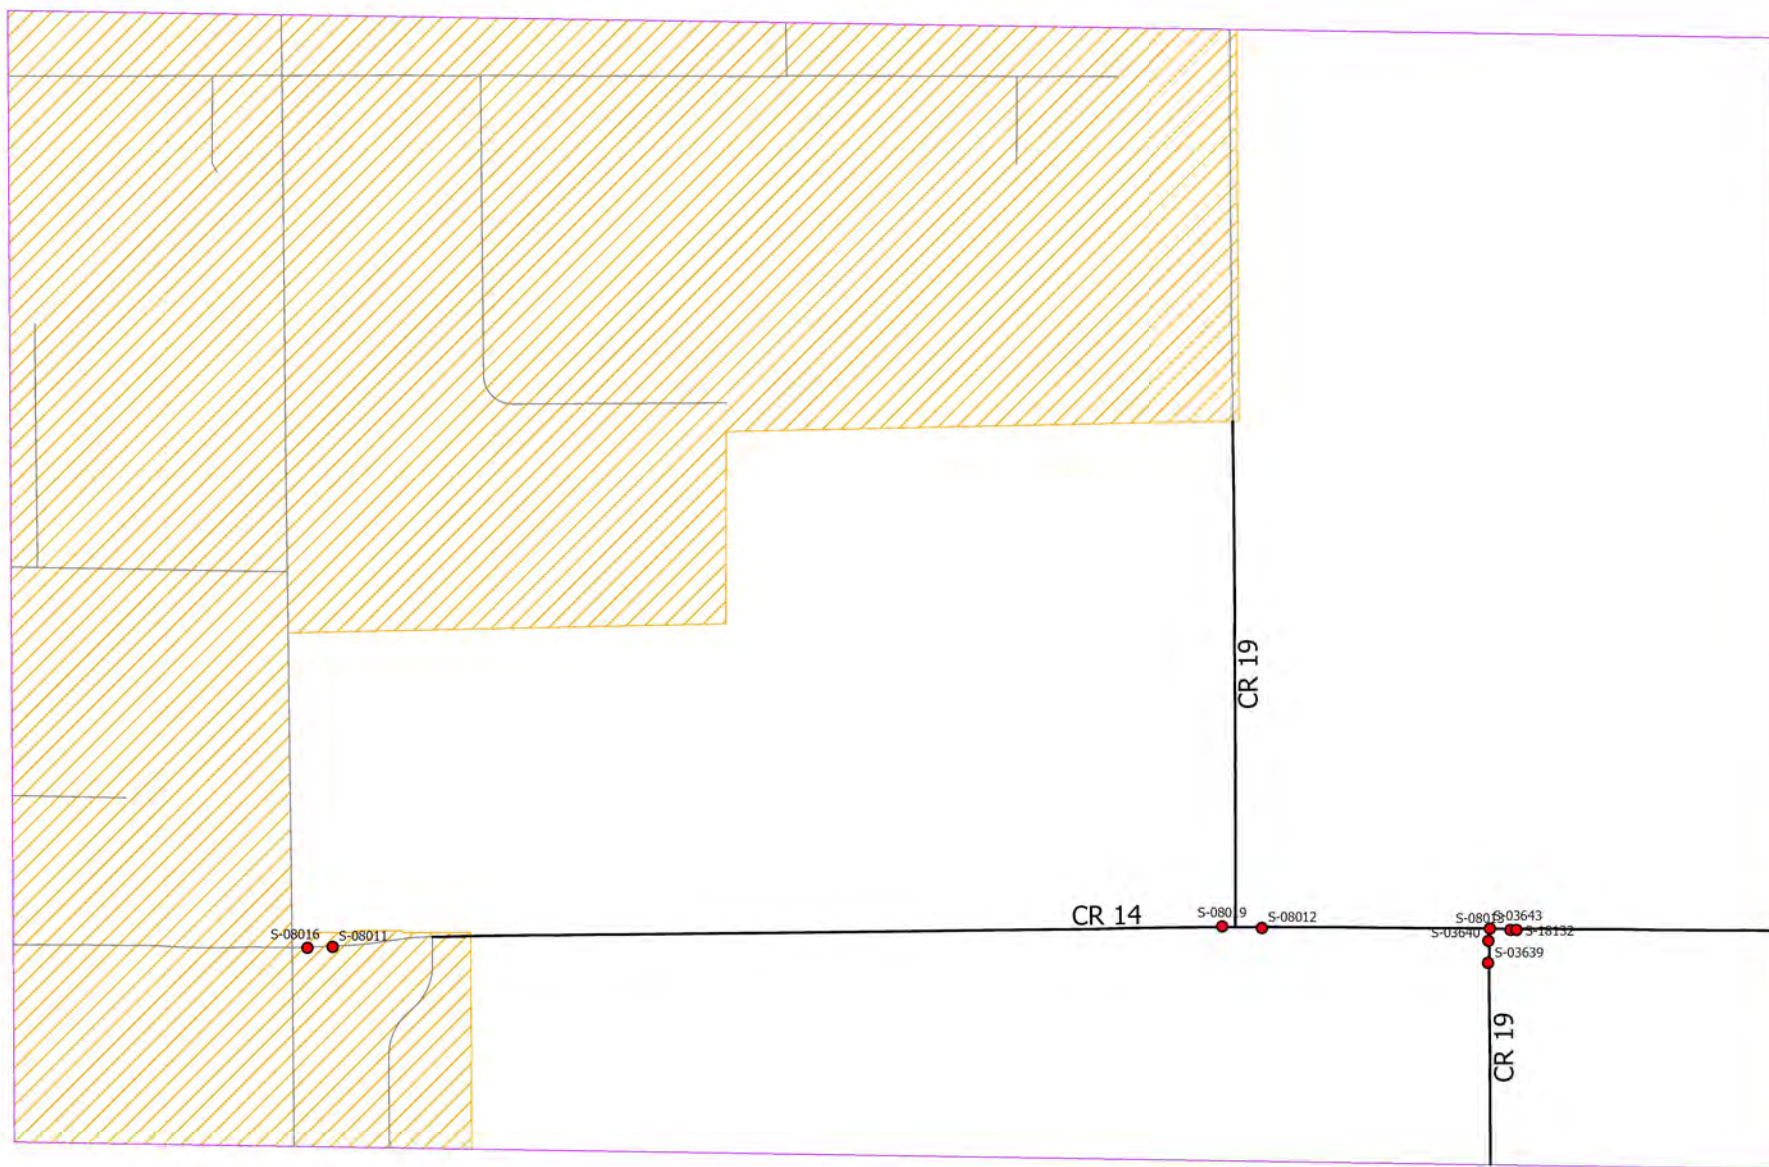


Area 54

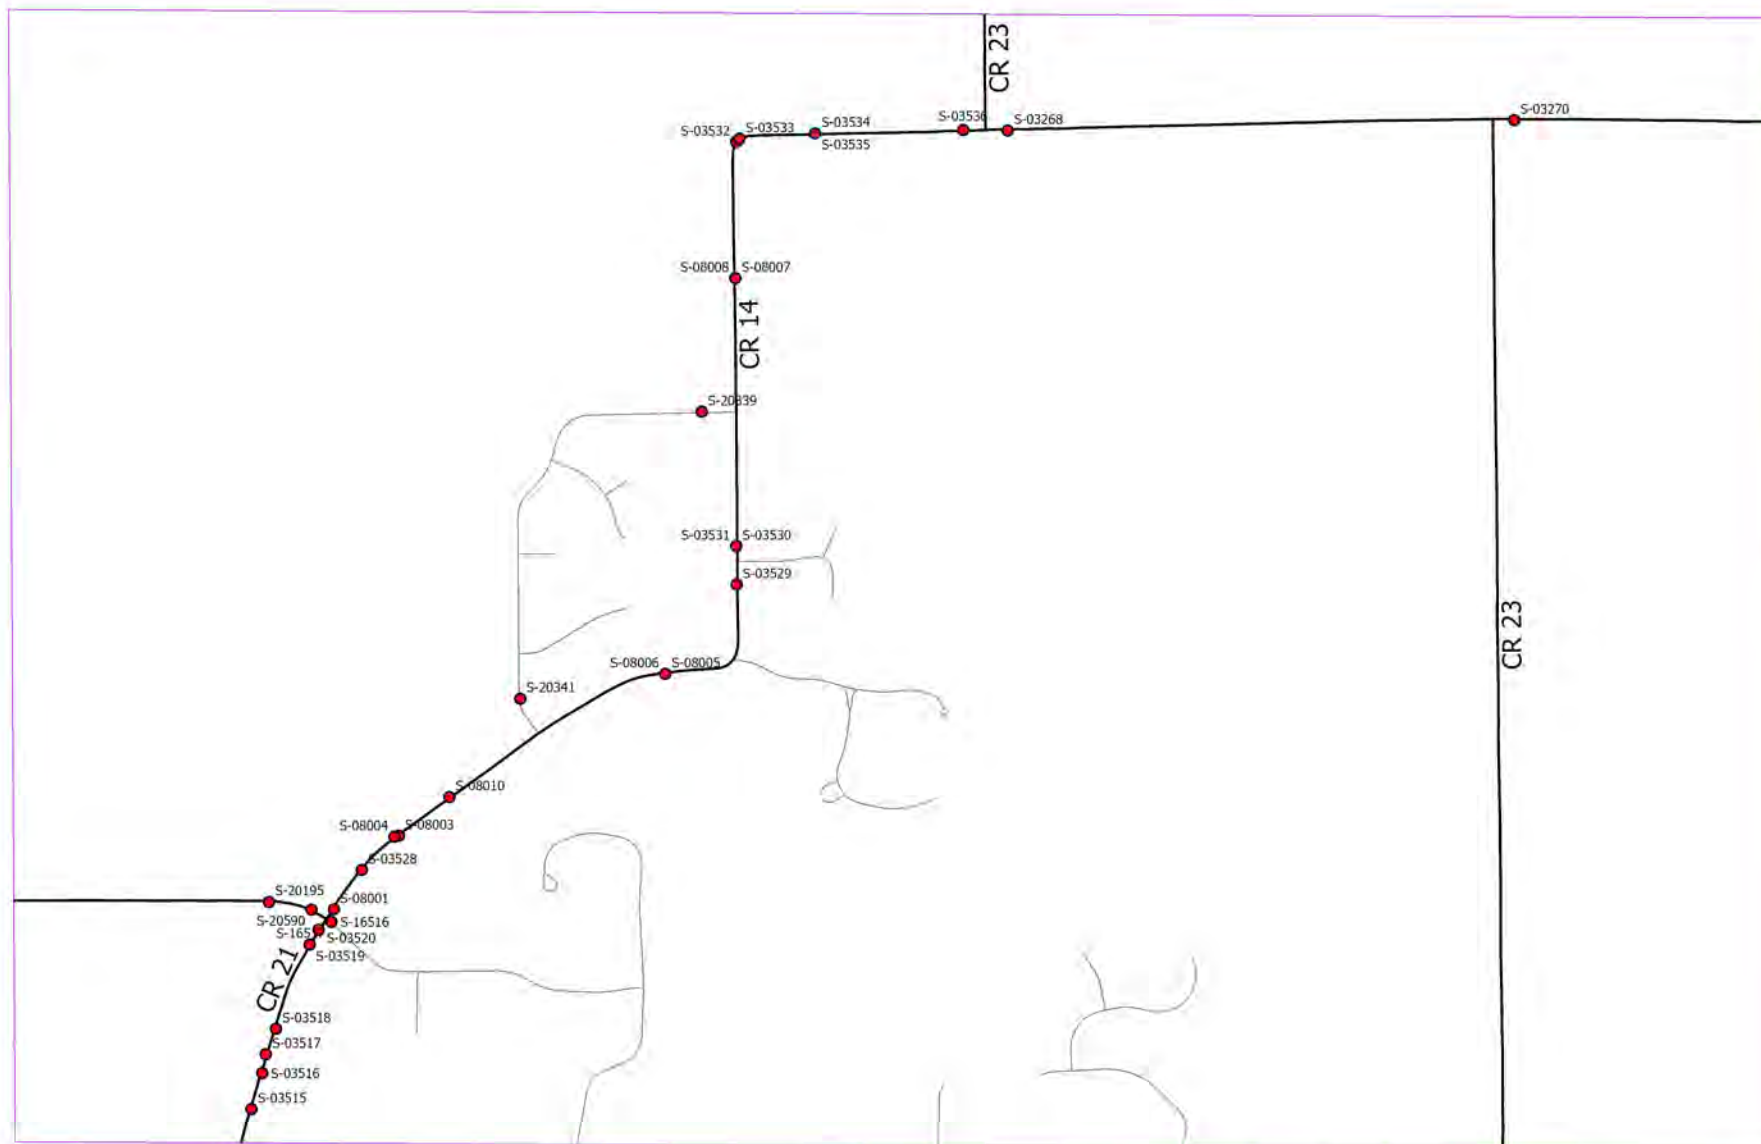



Area 55

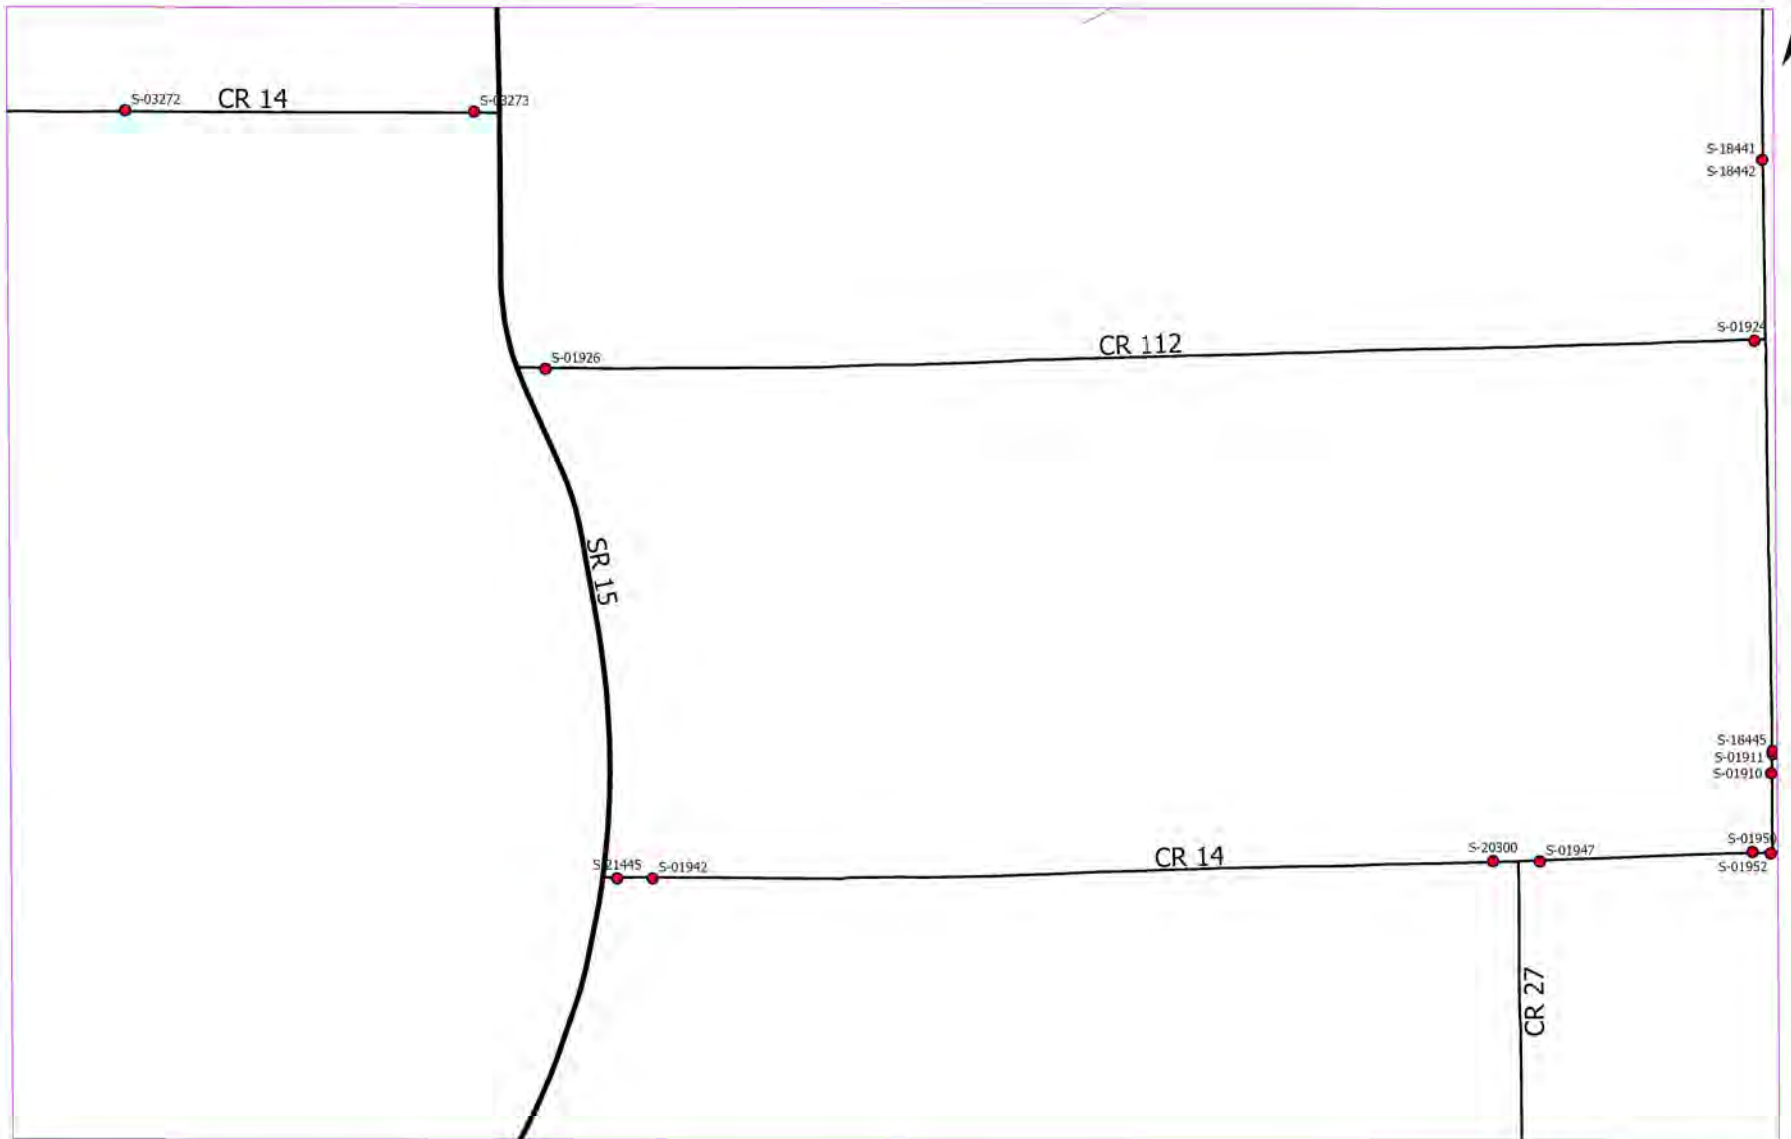


Area 56

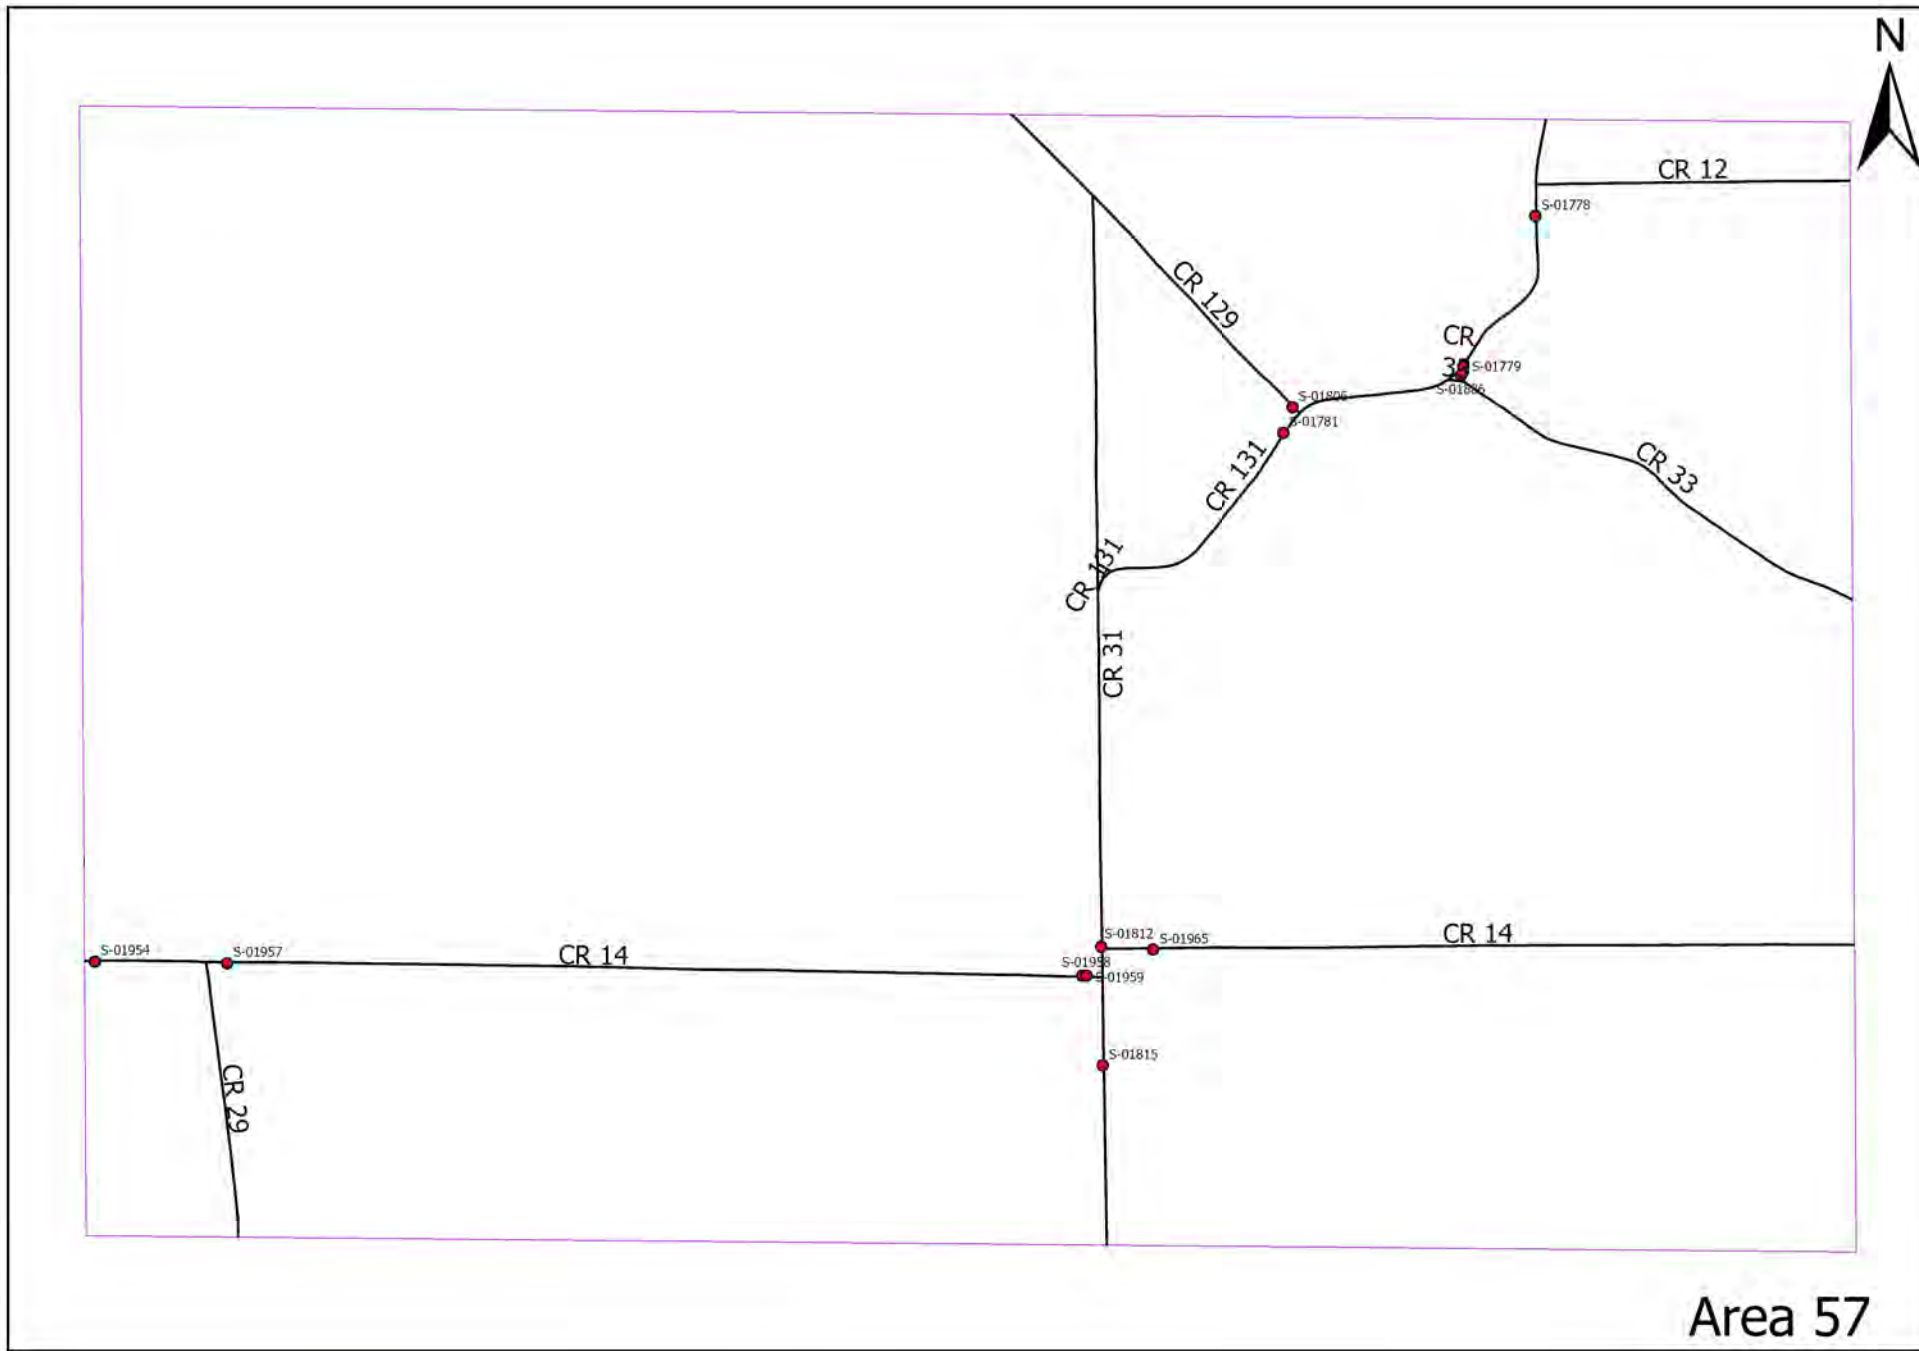


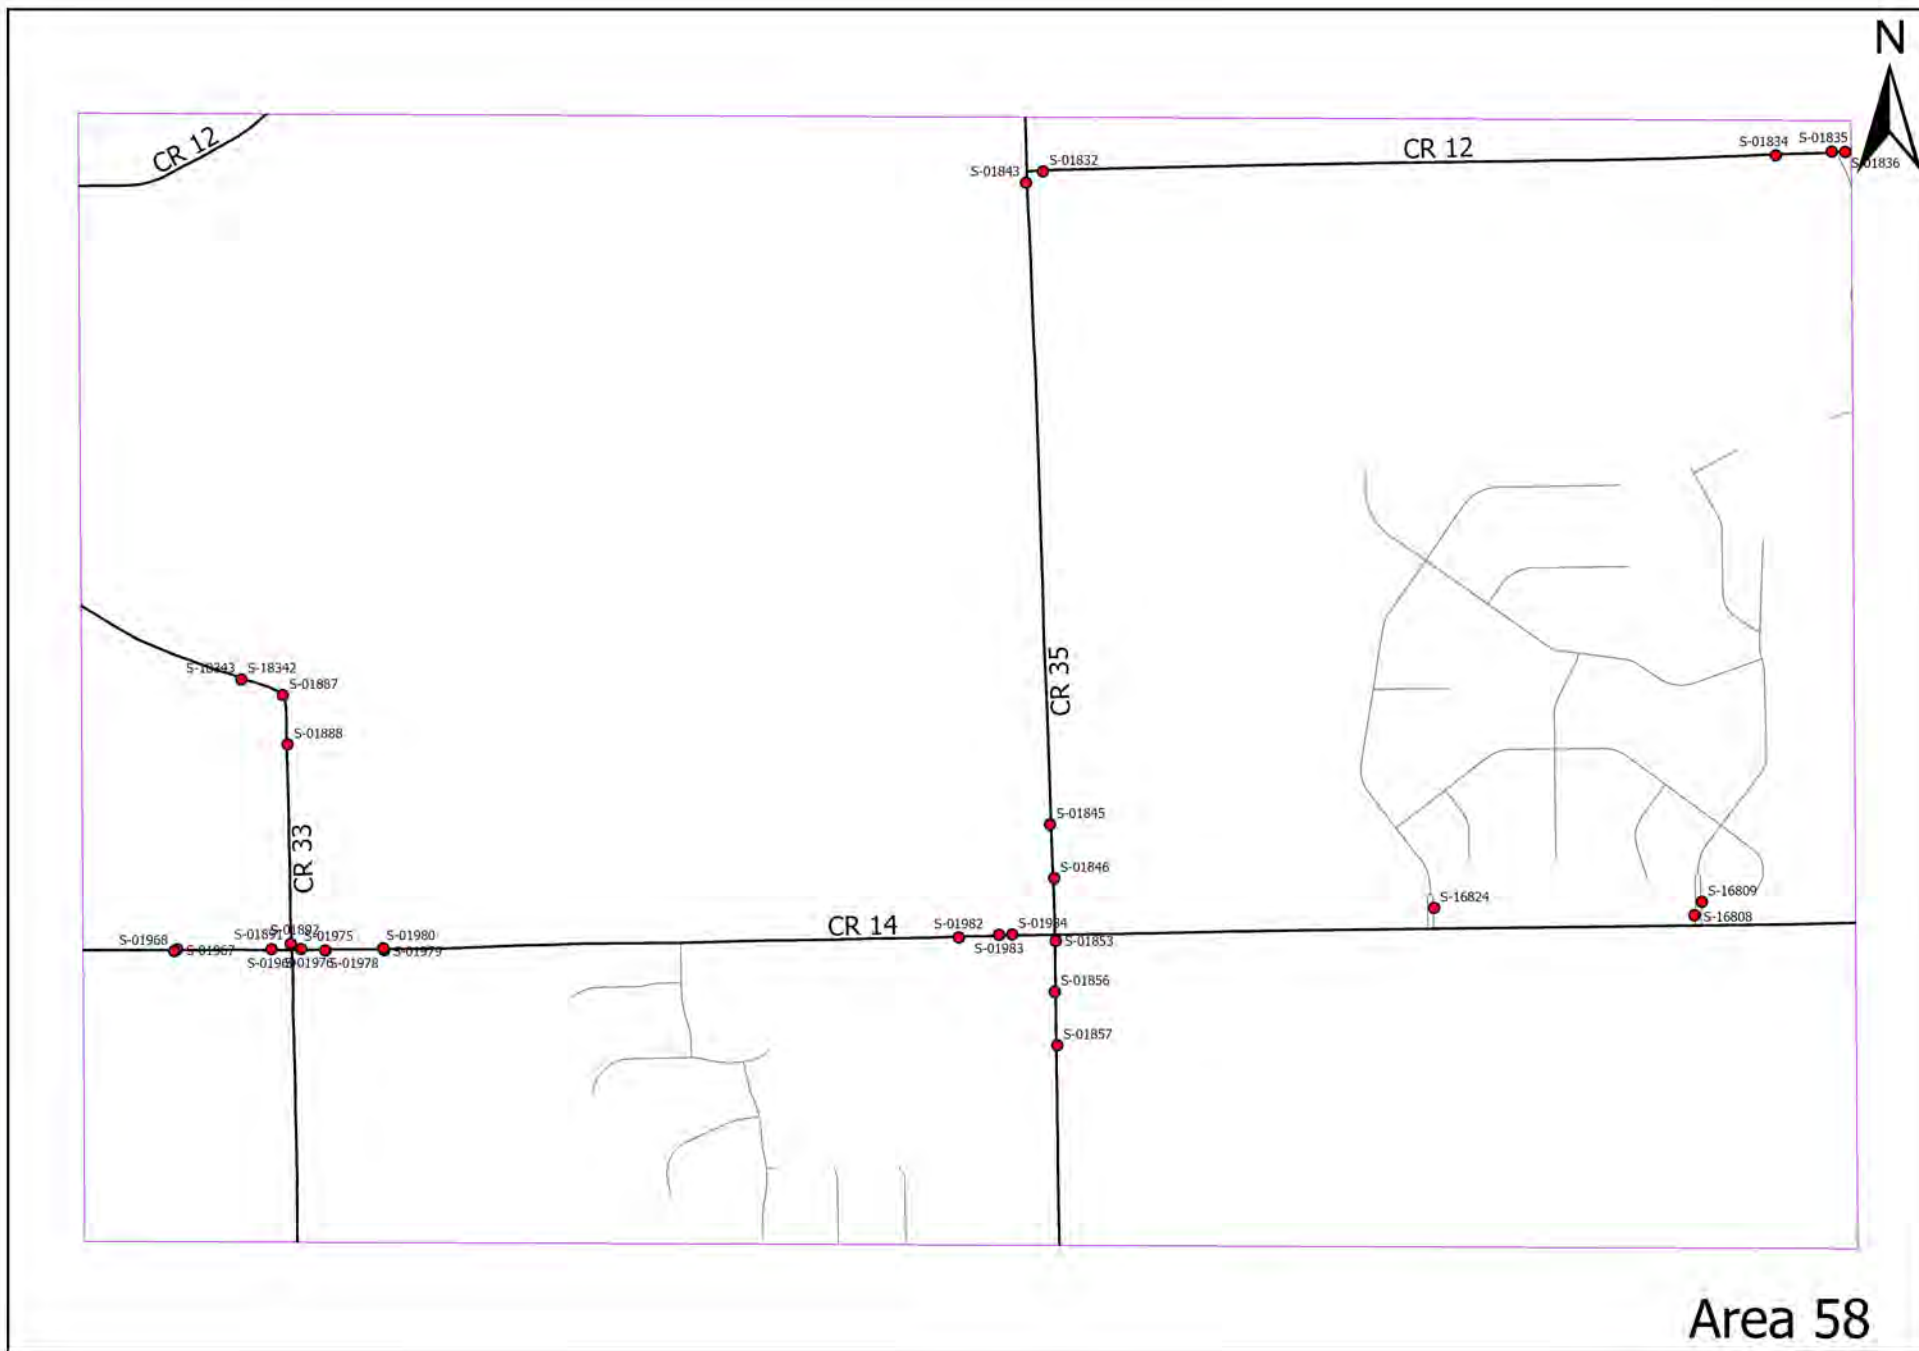


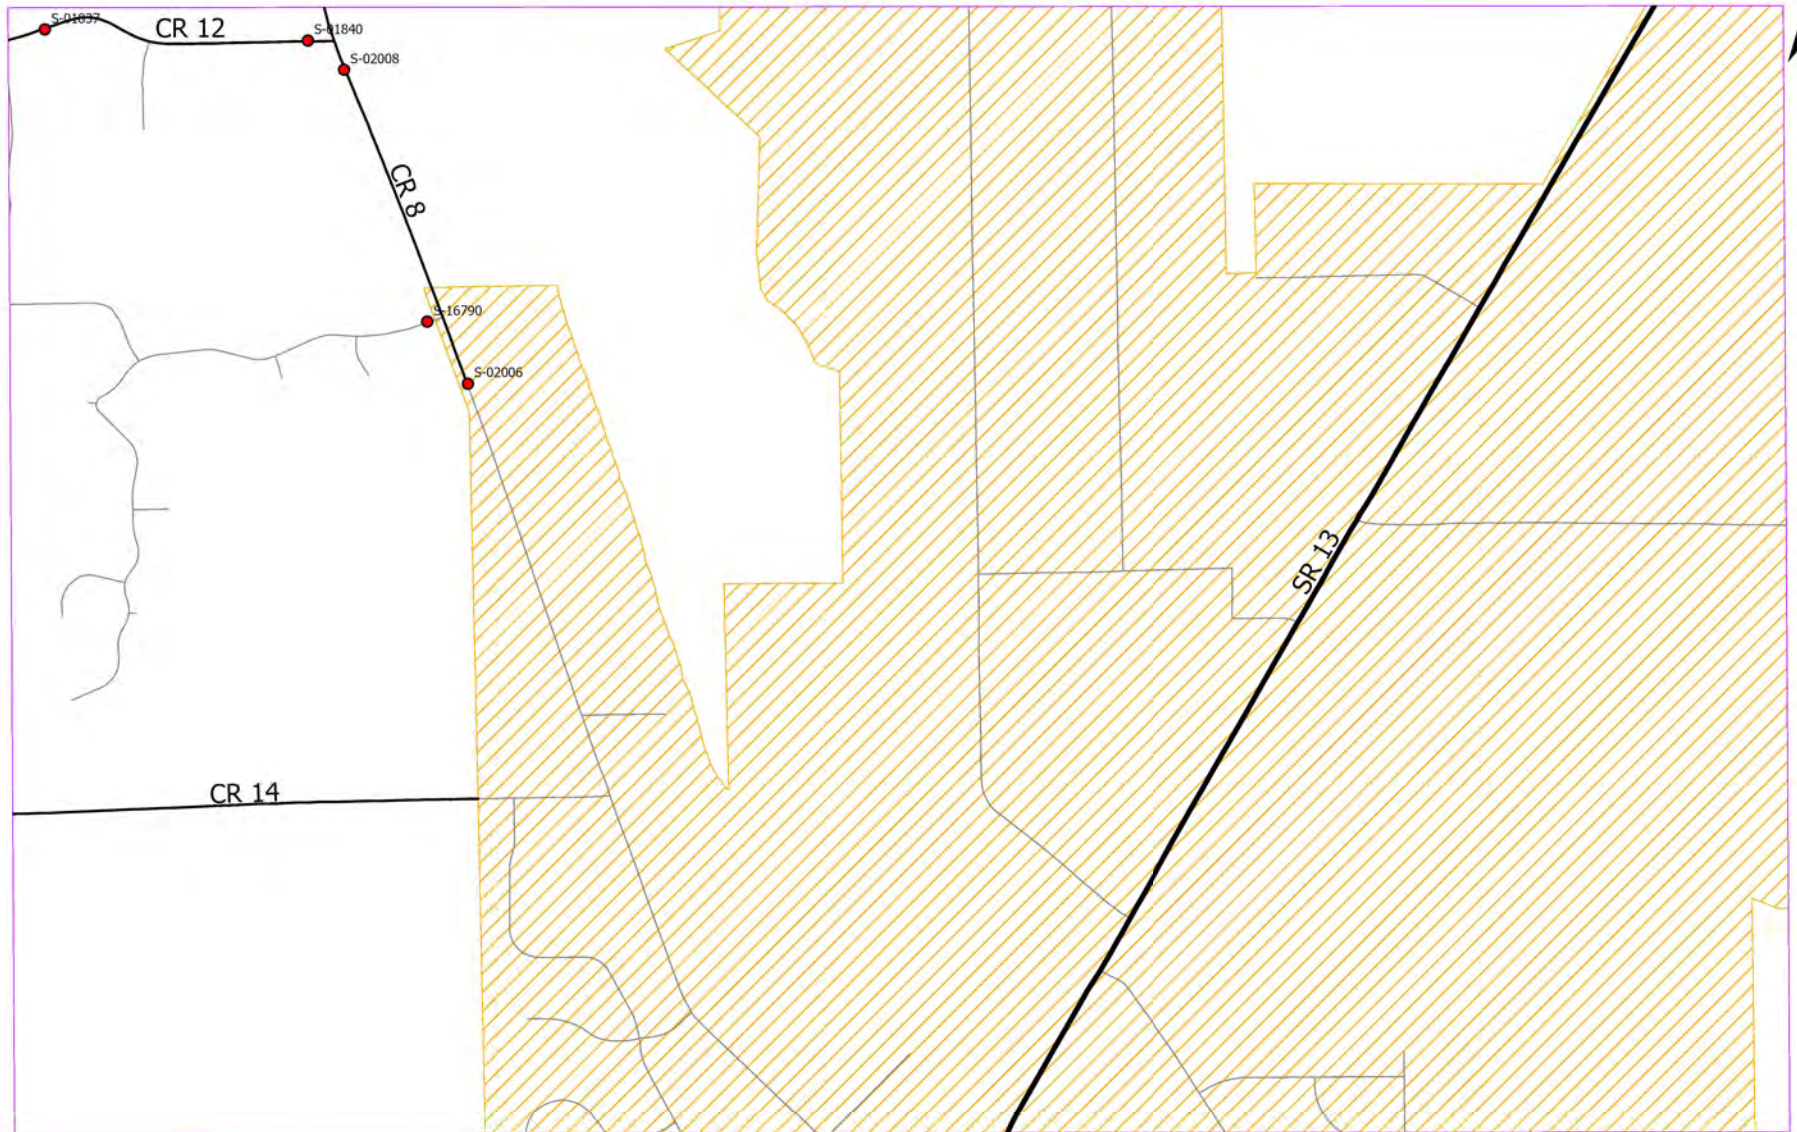

Area 59

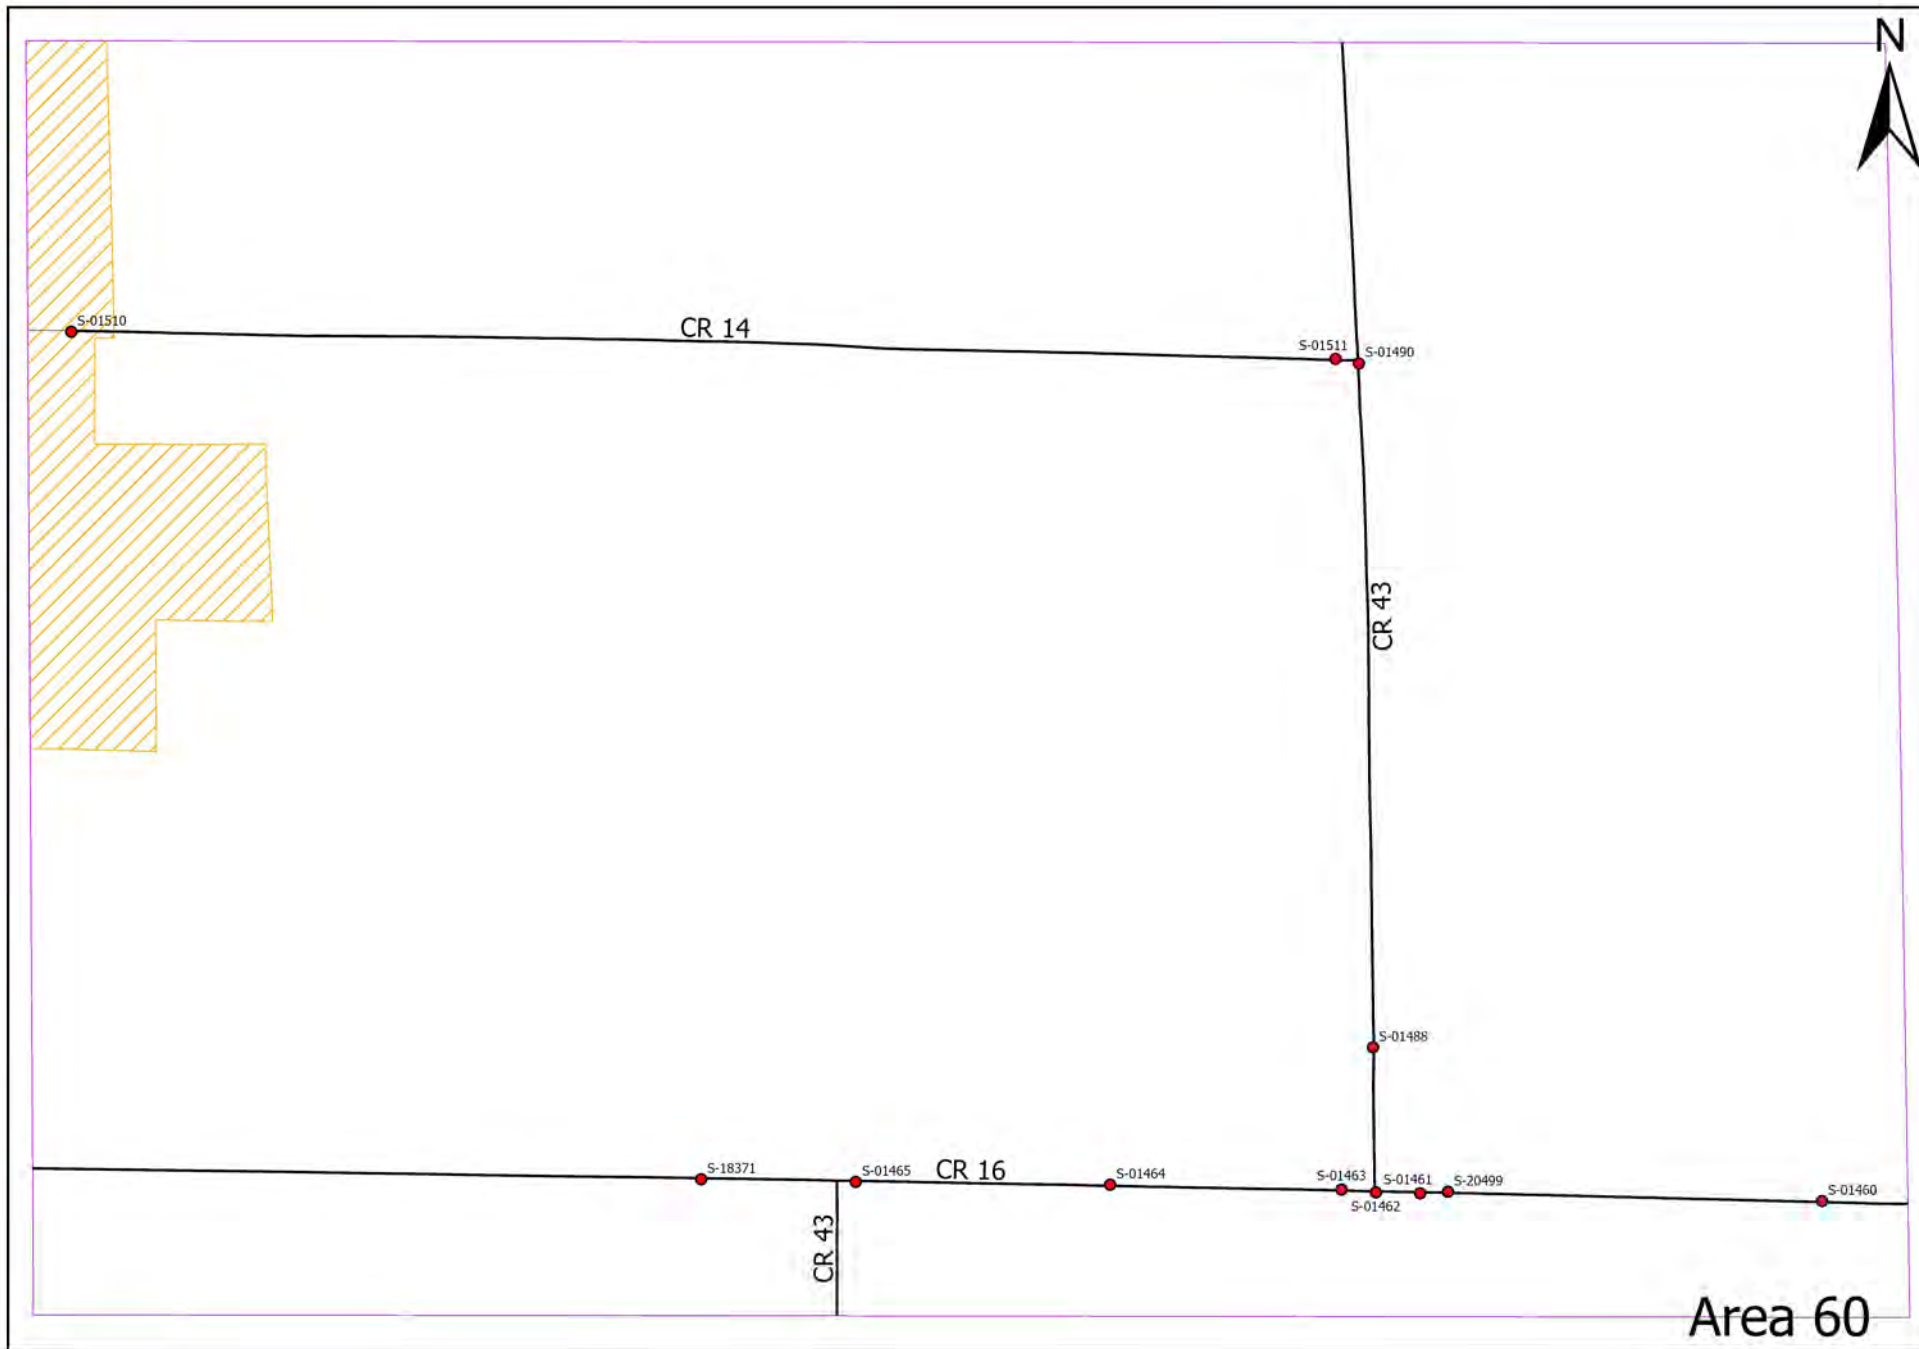

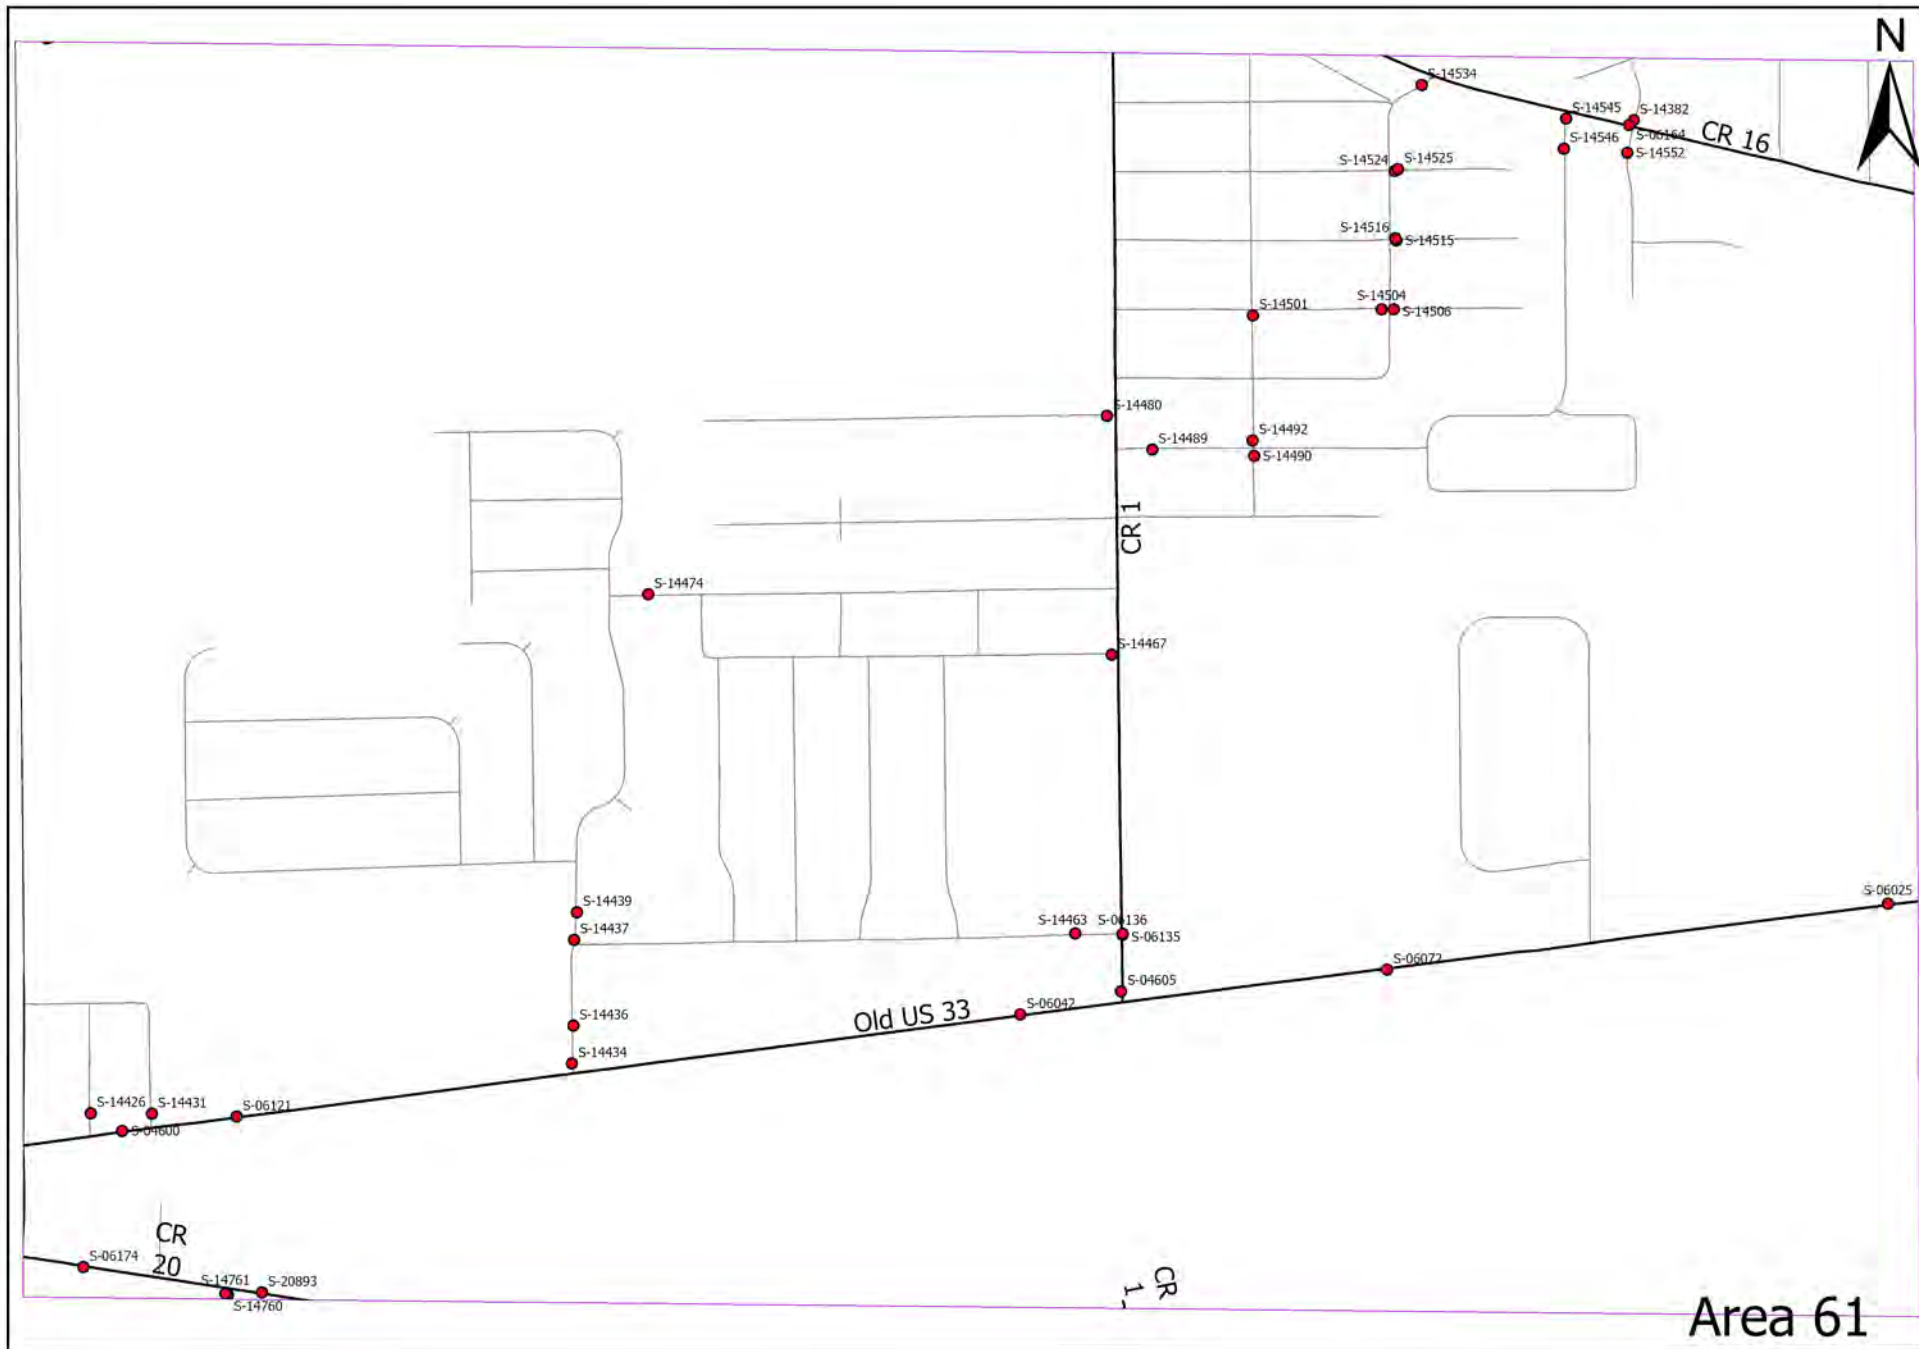


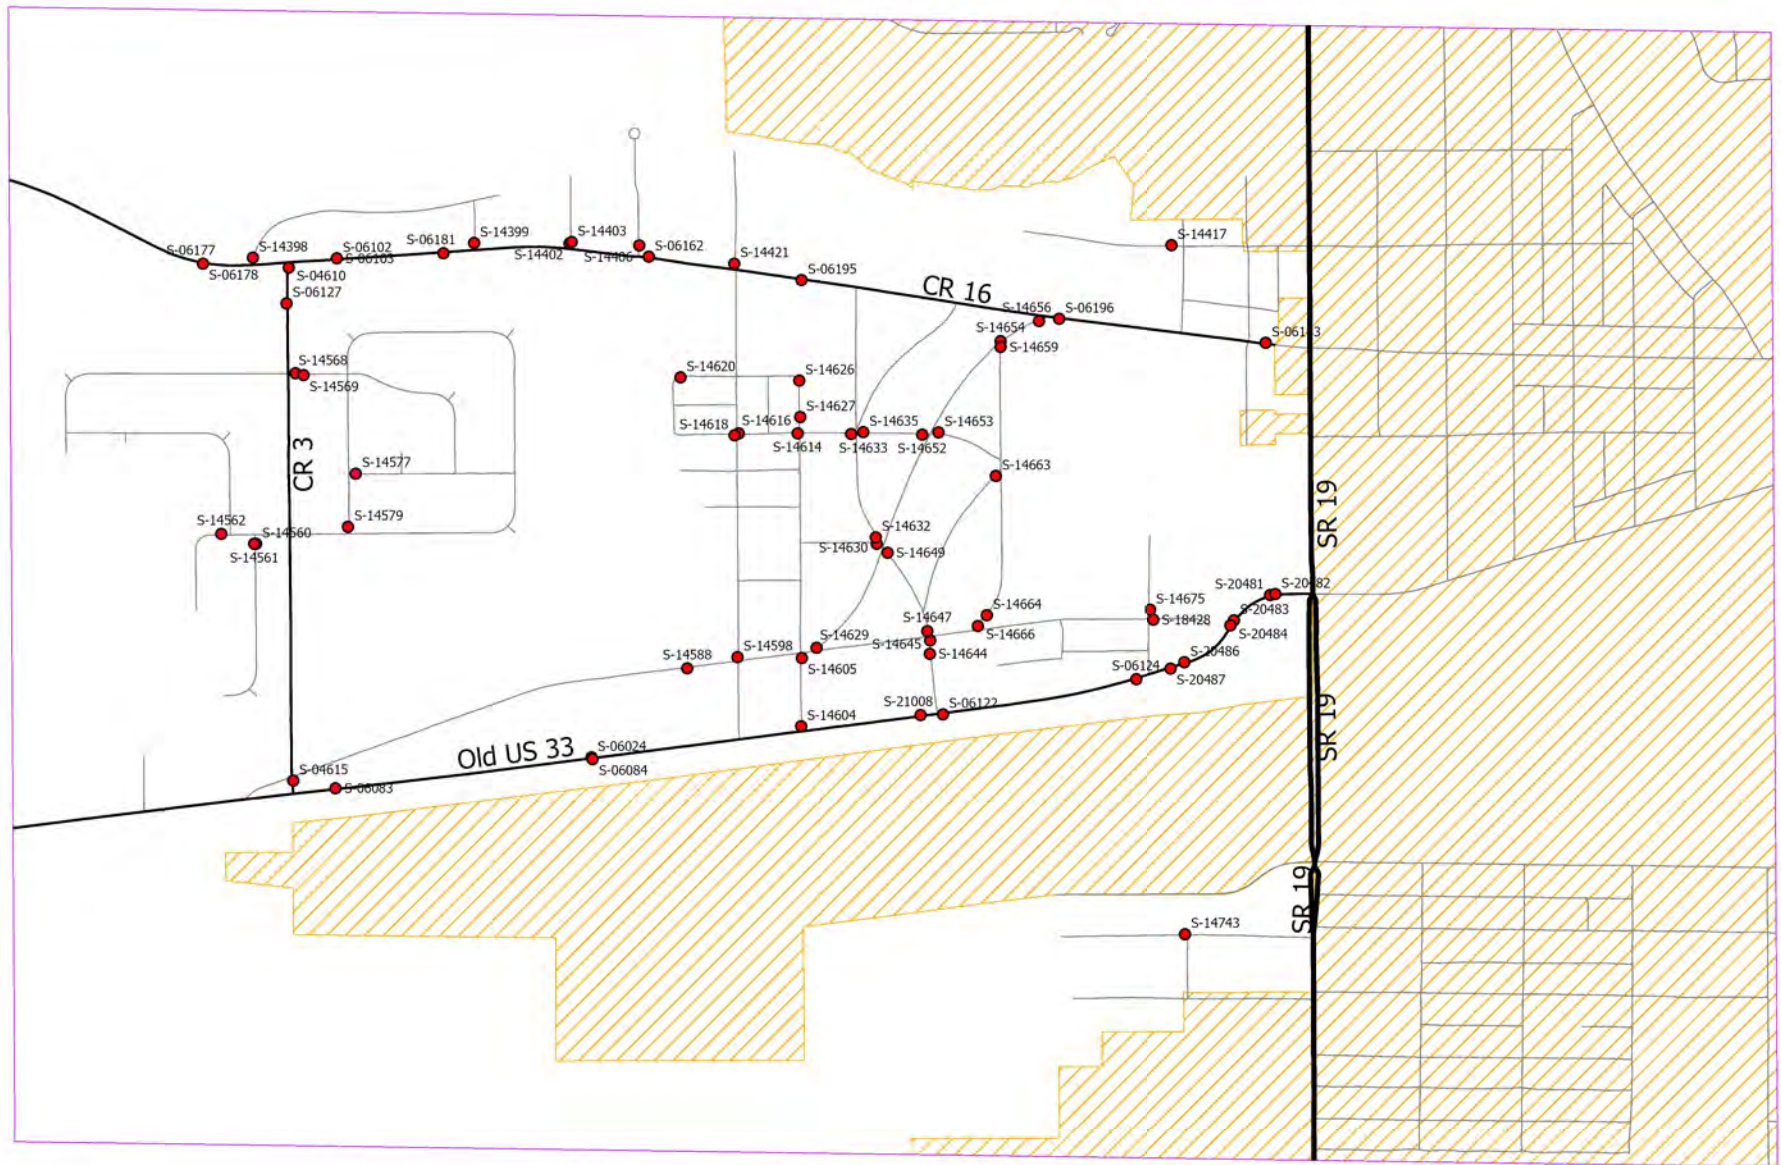

Area 62




Area 63

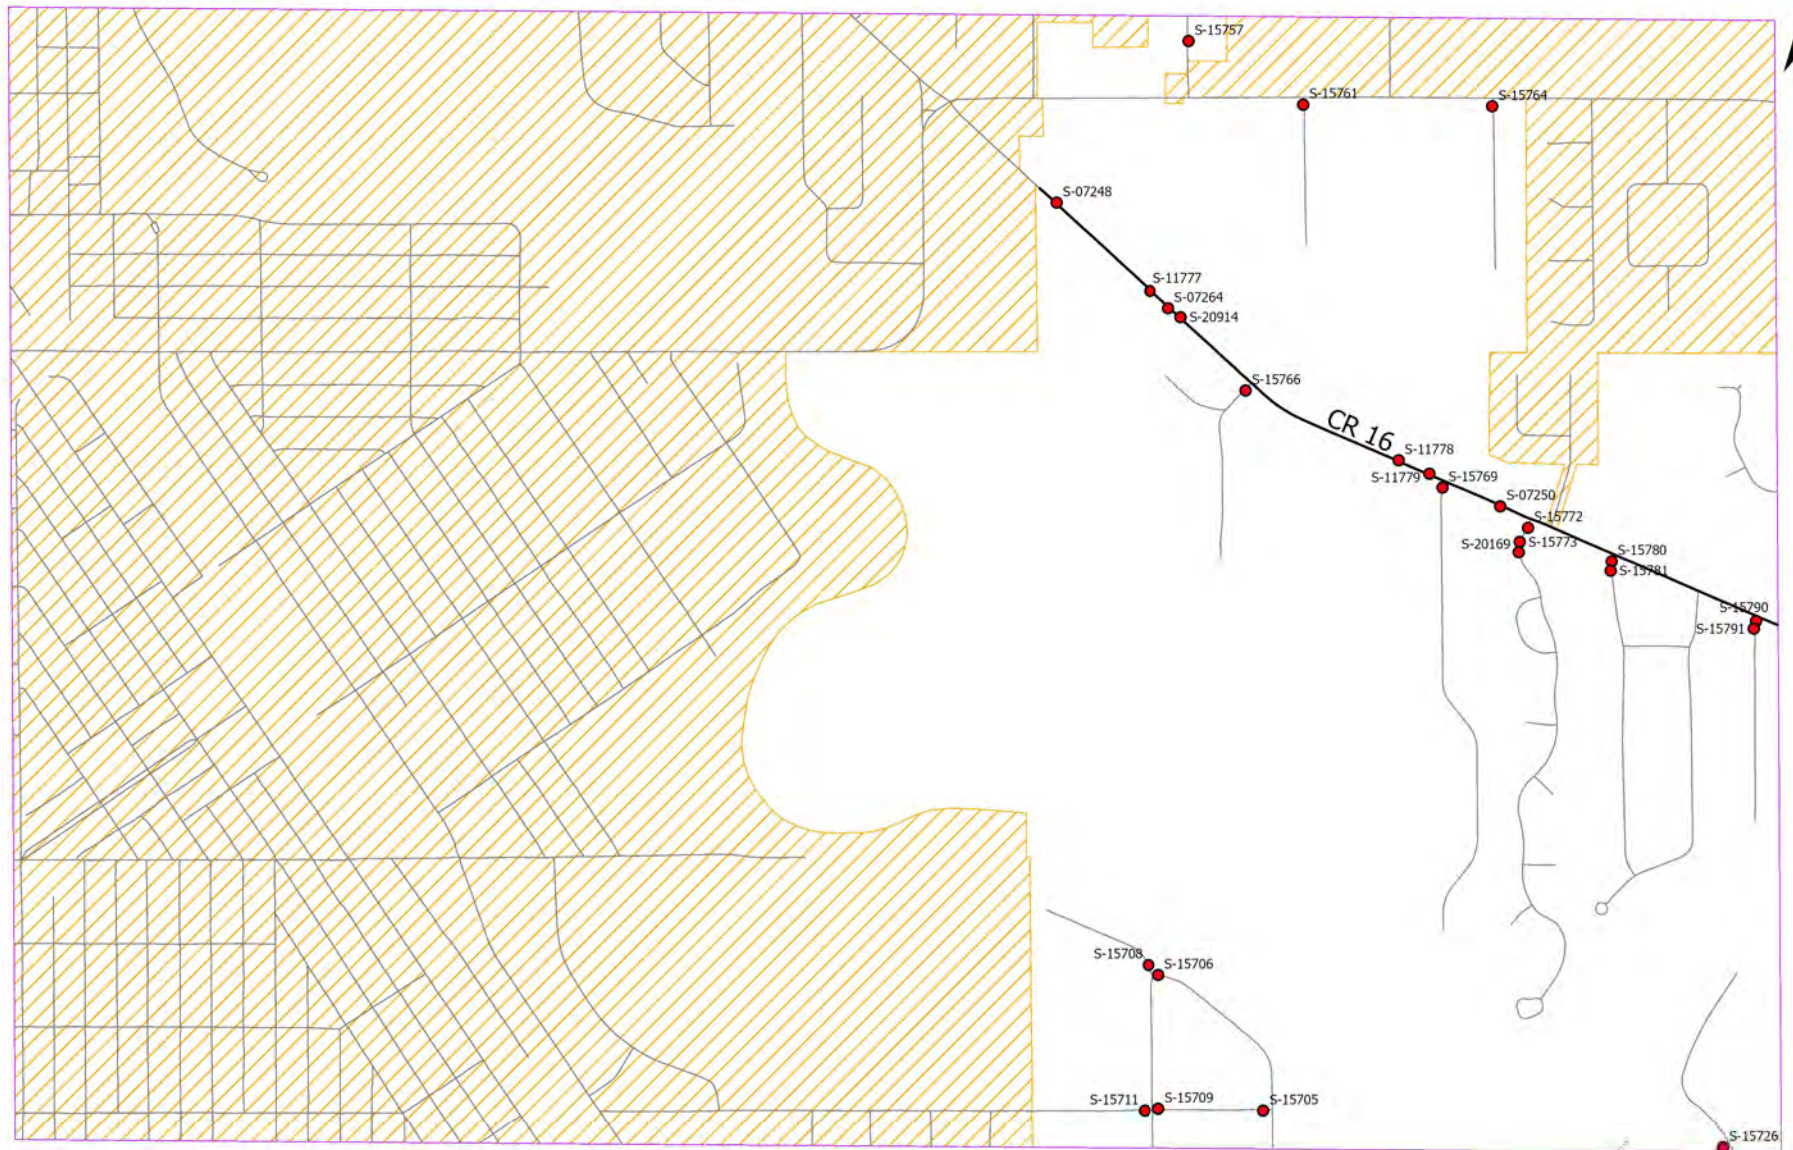


Area 64




Area 65

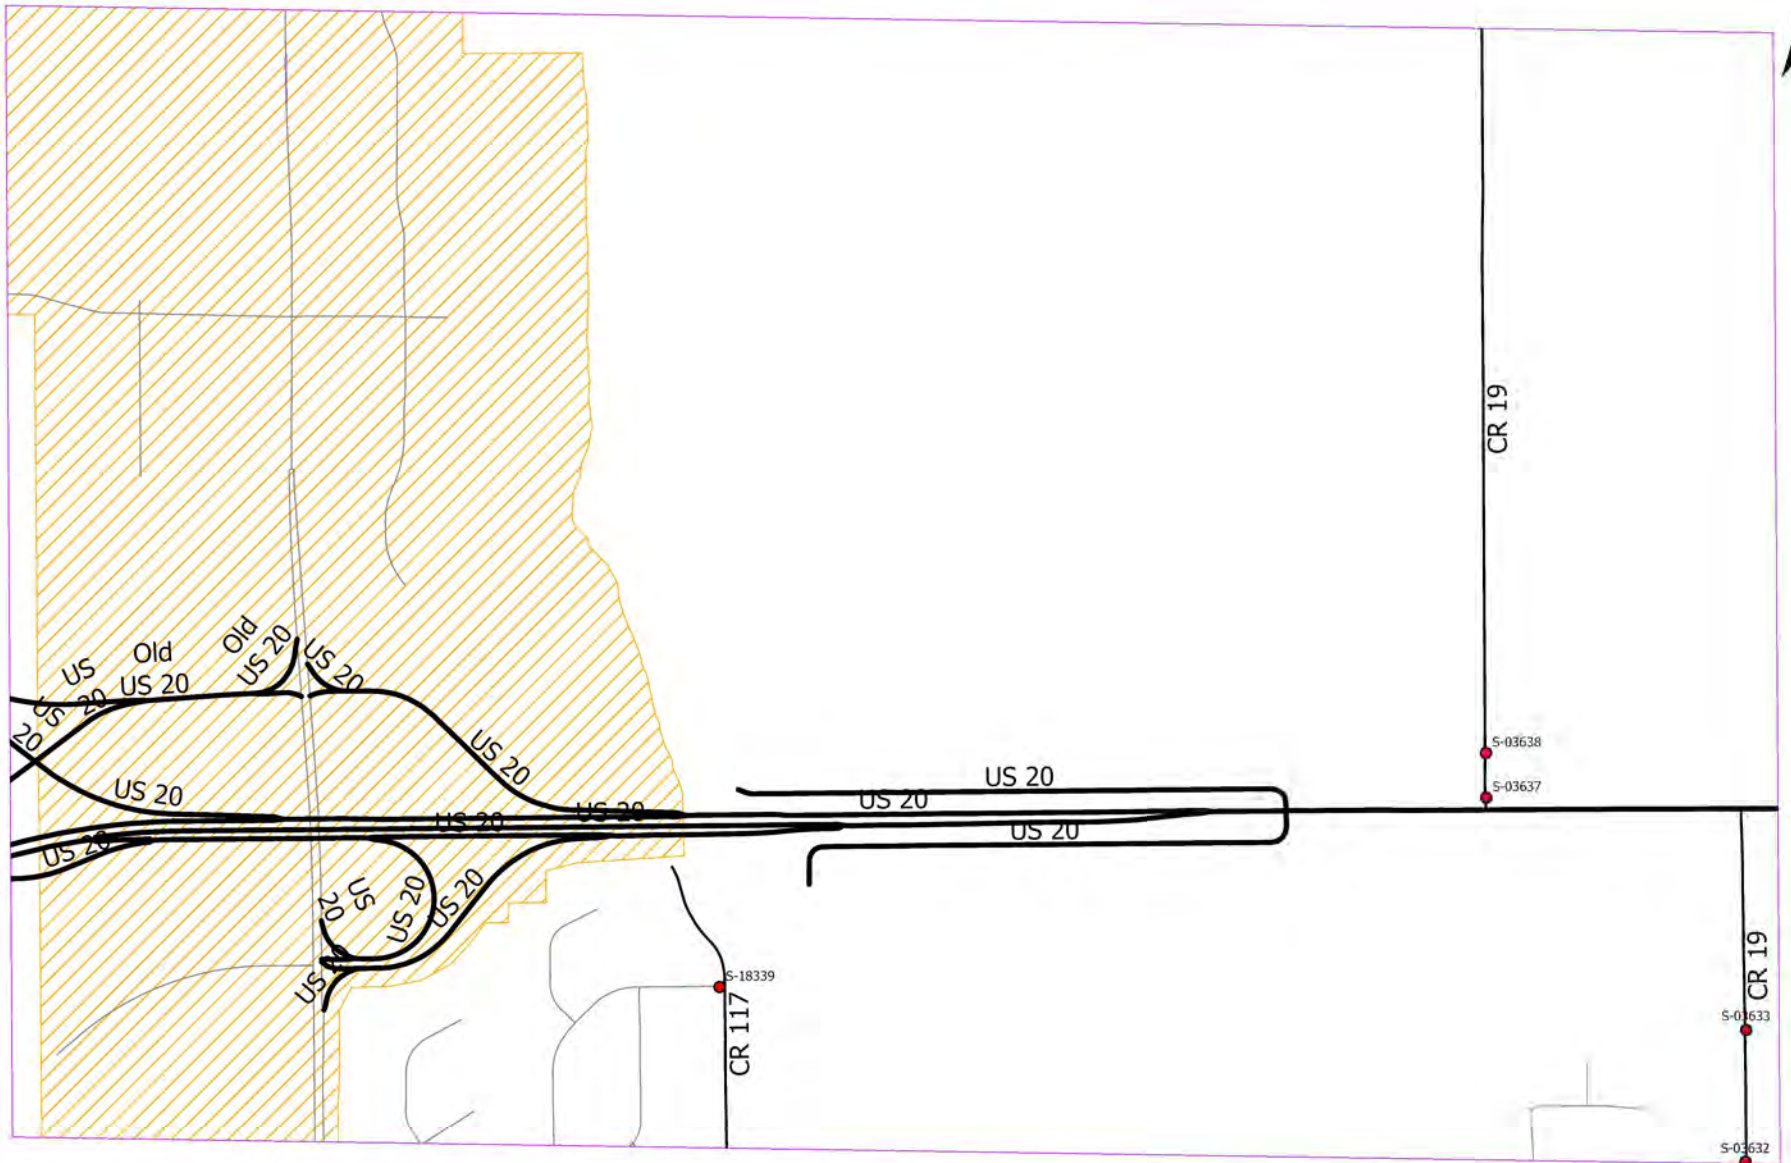


Area 66

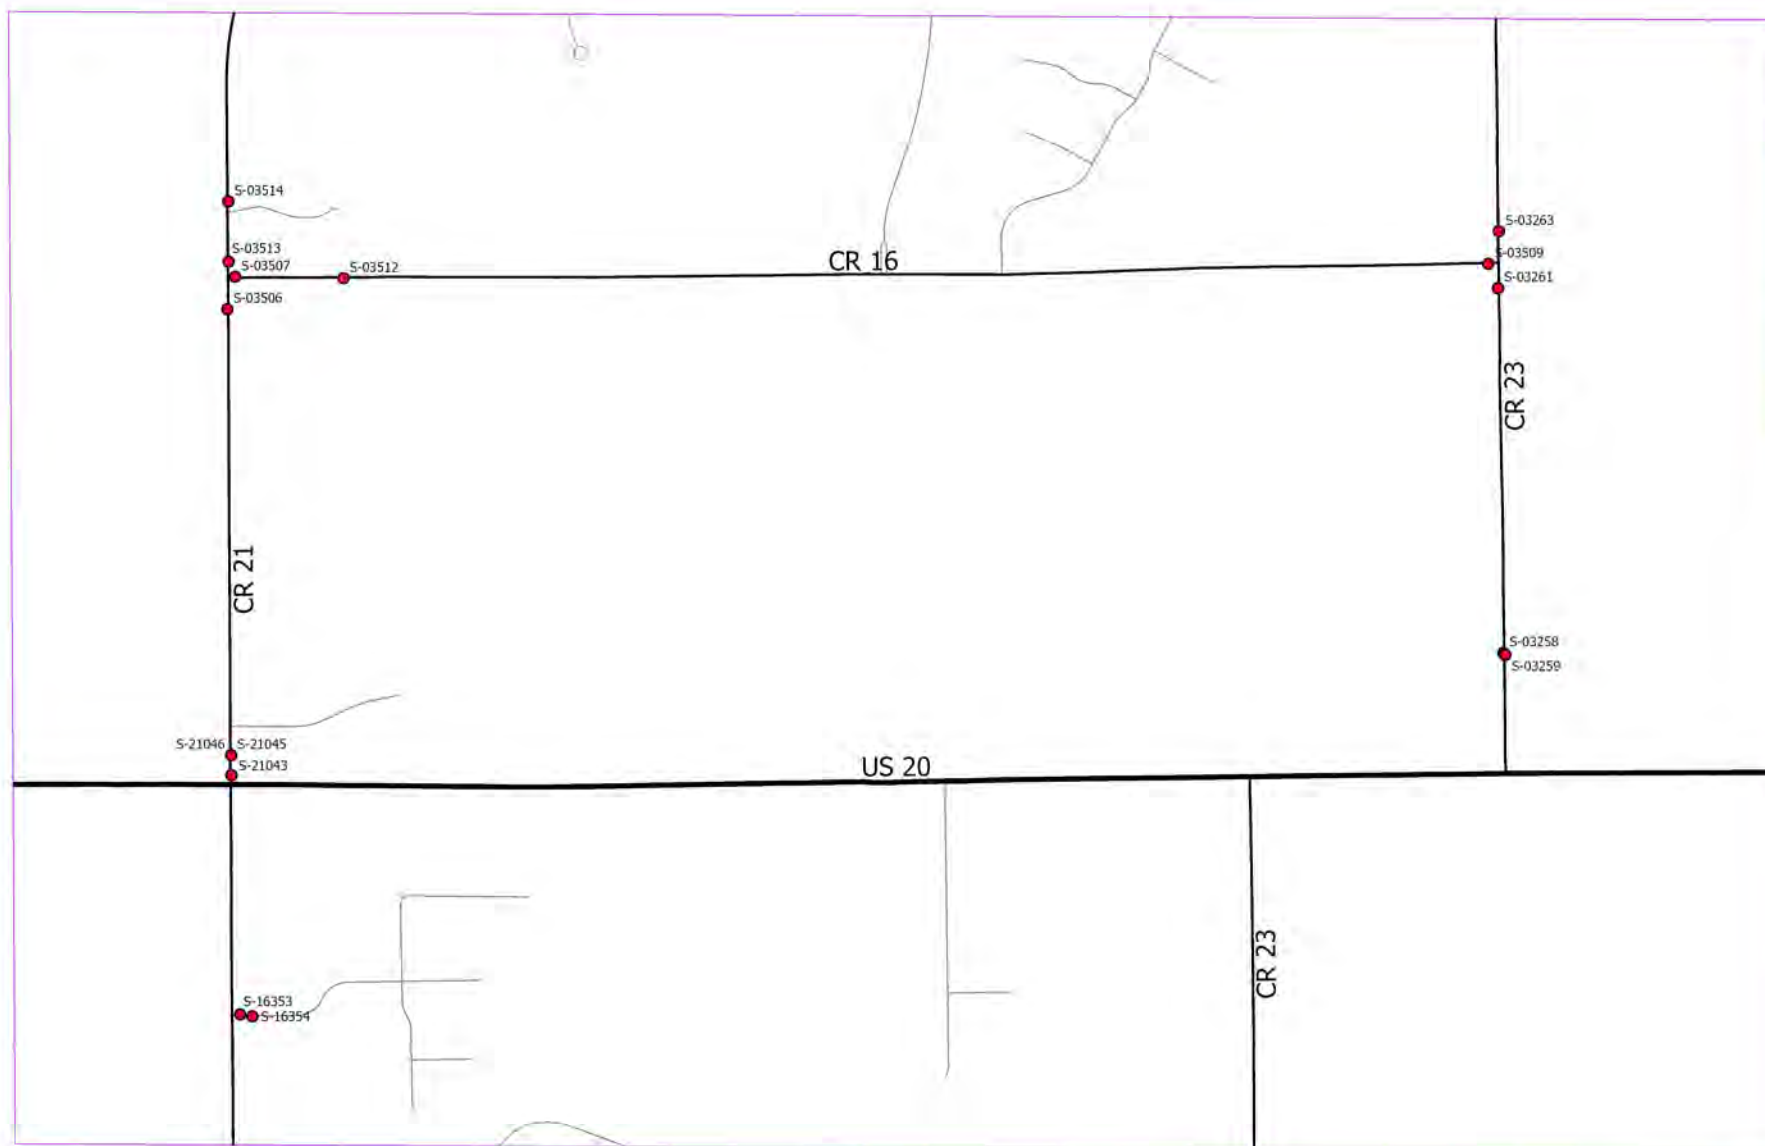


Area 67

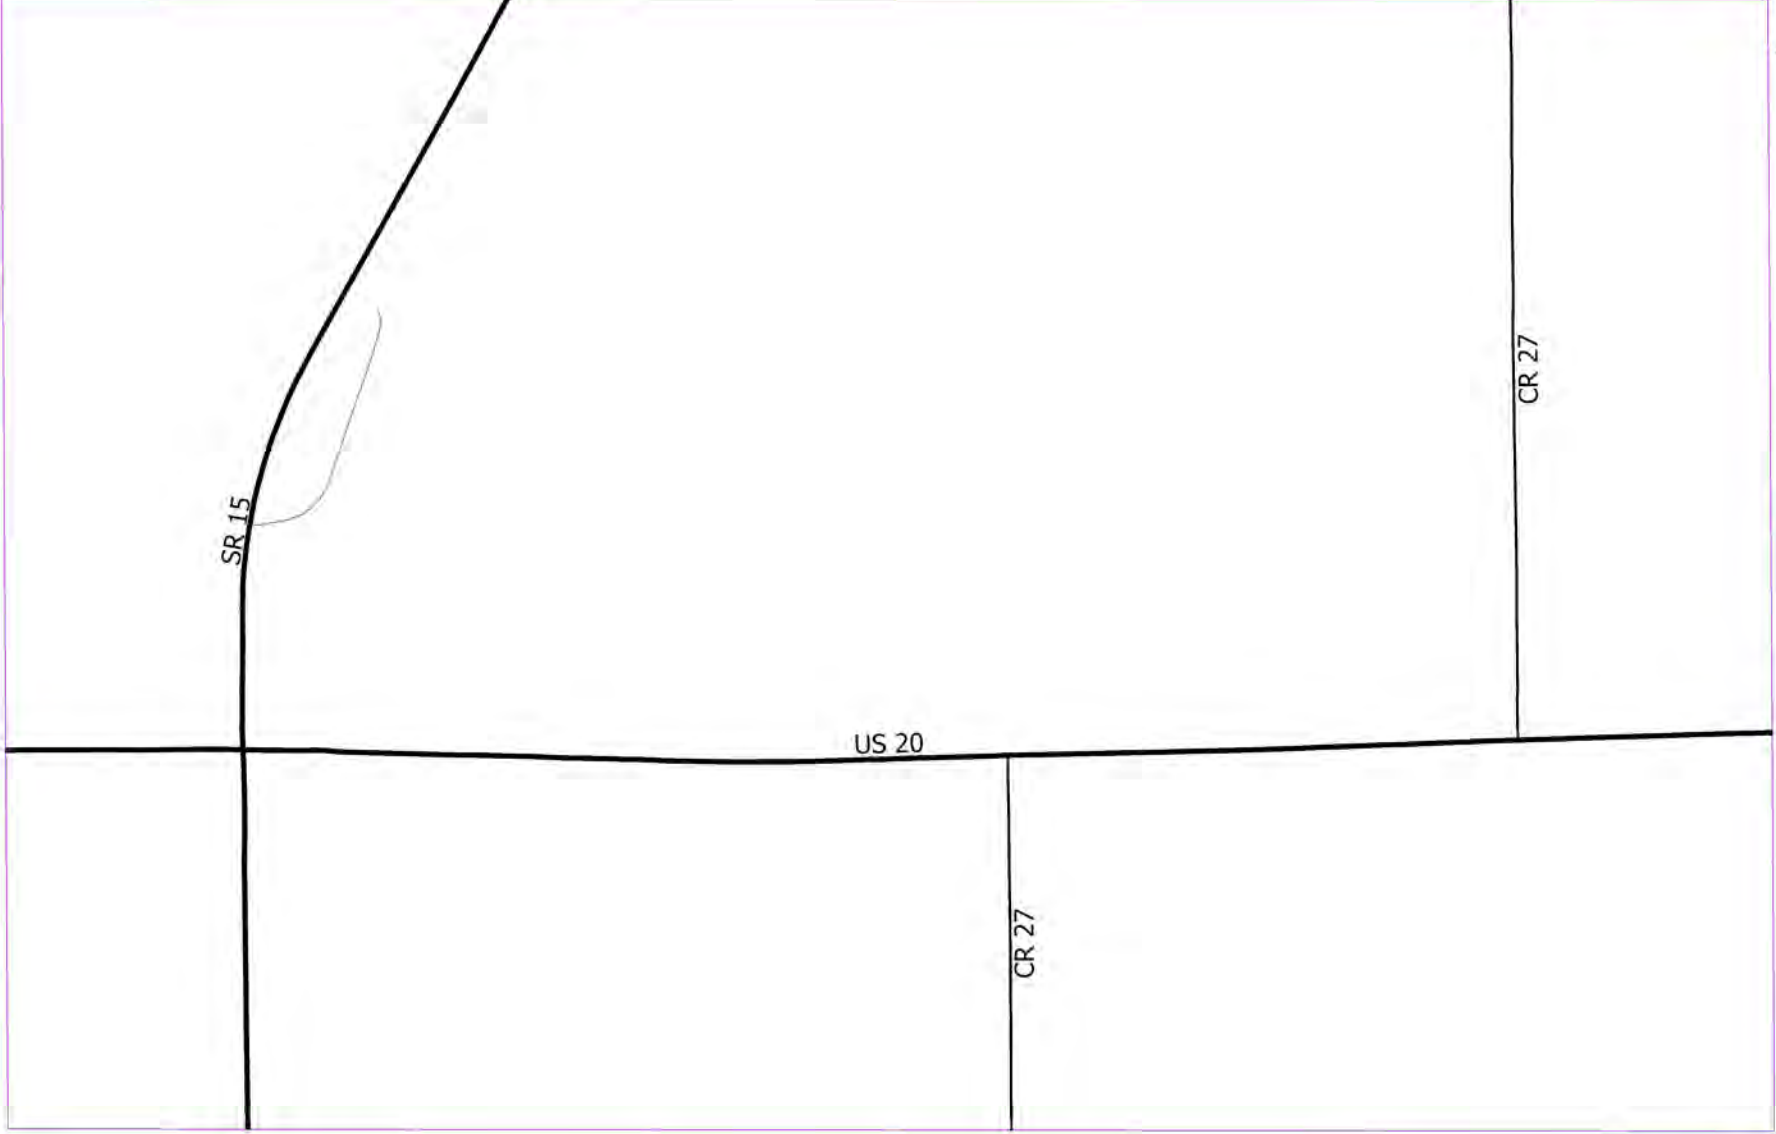


Area 68

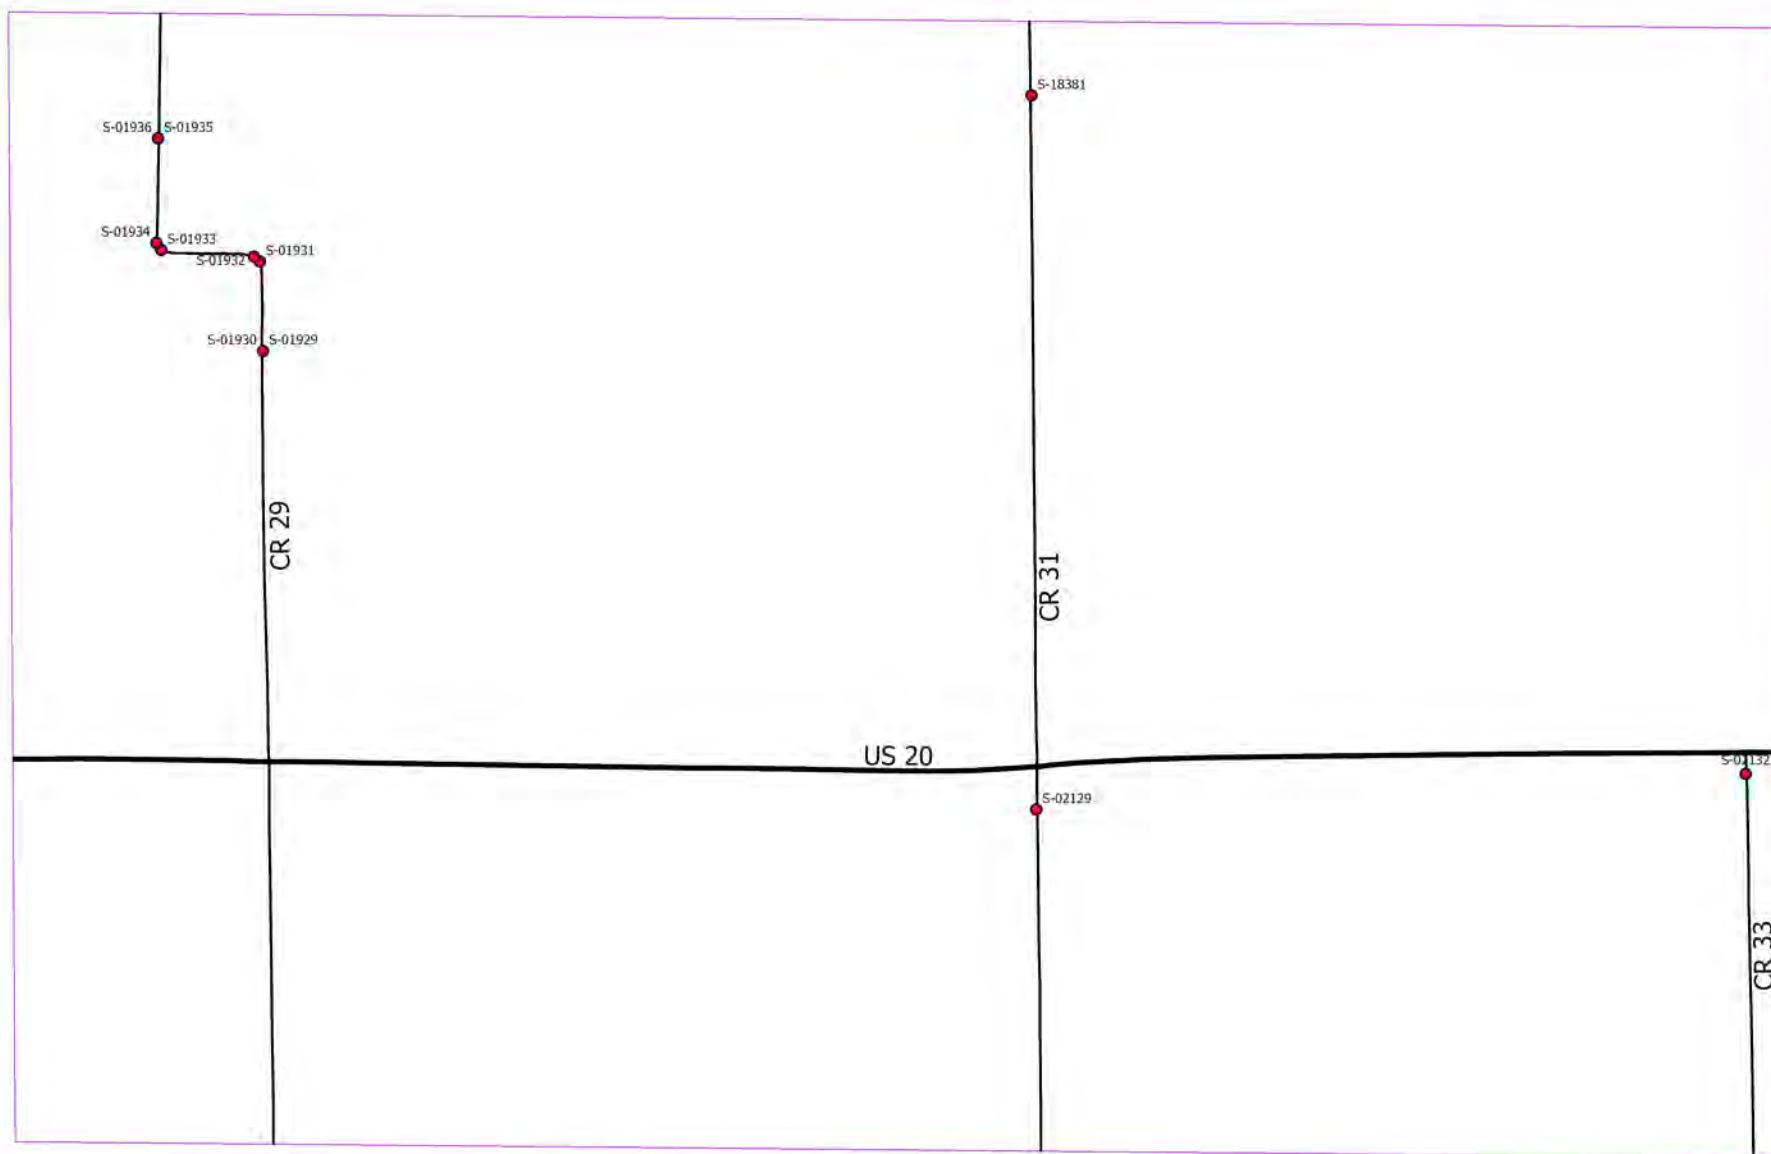

Area 69

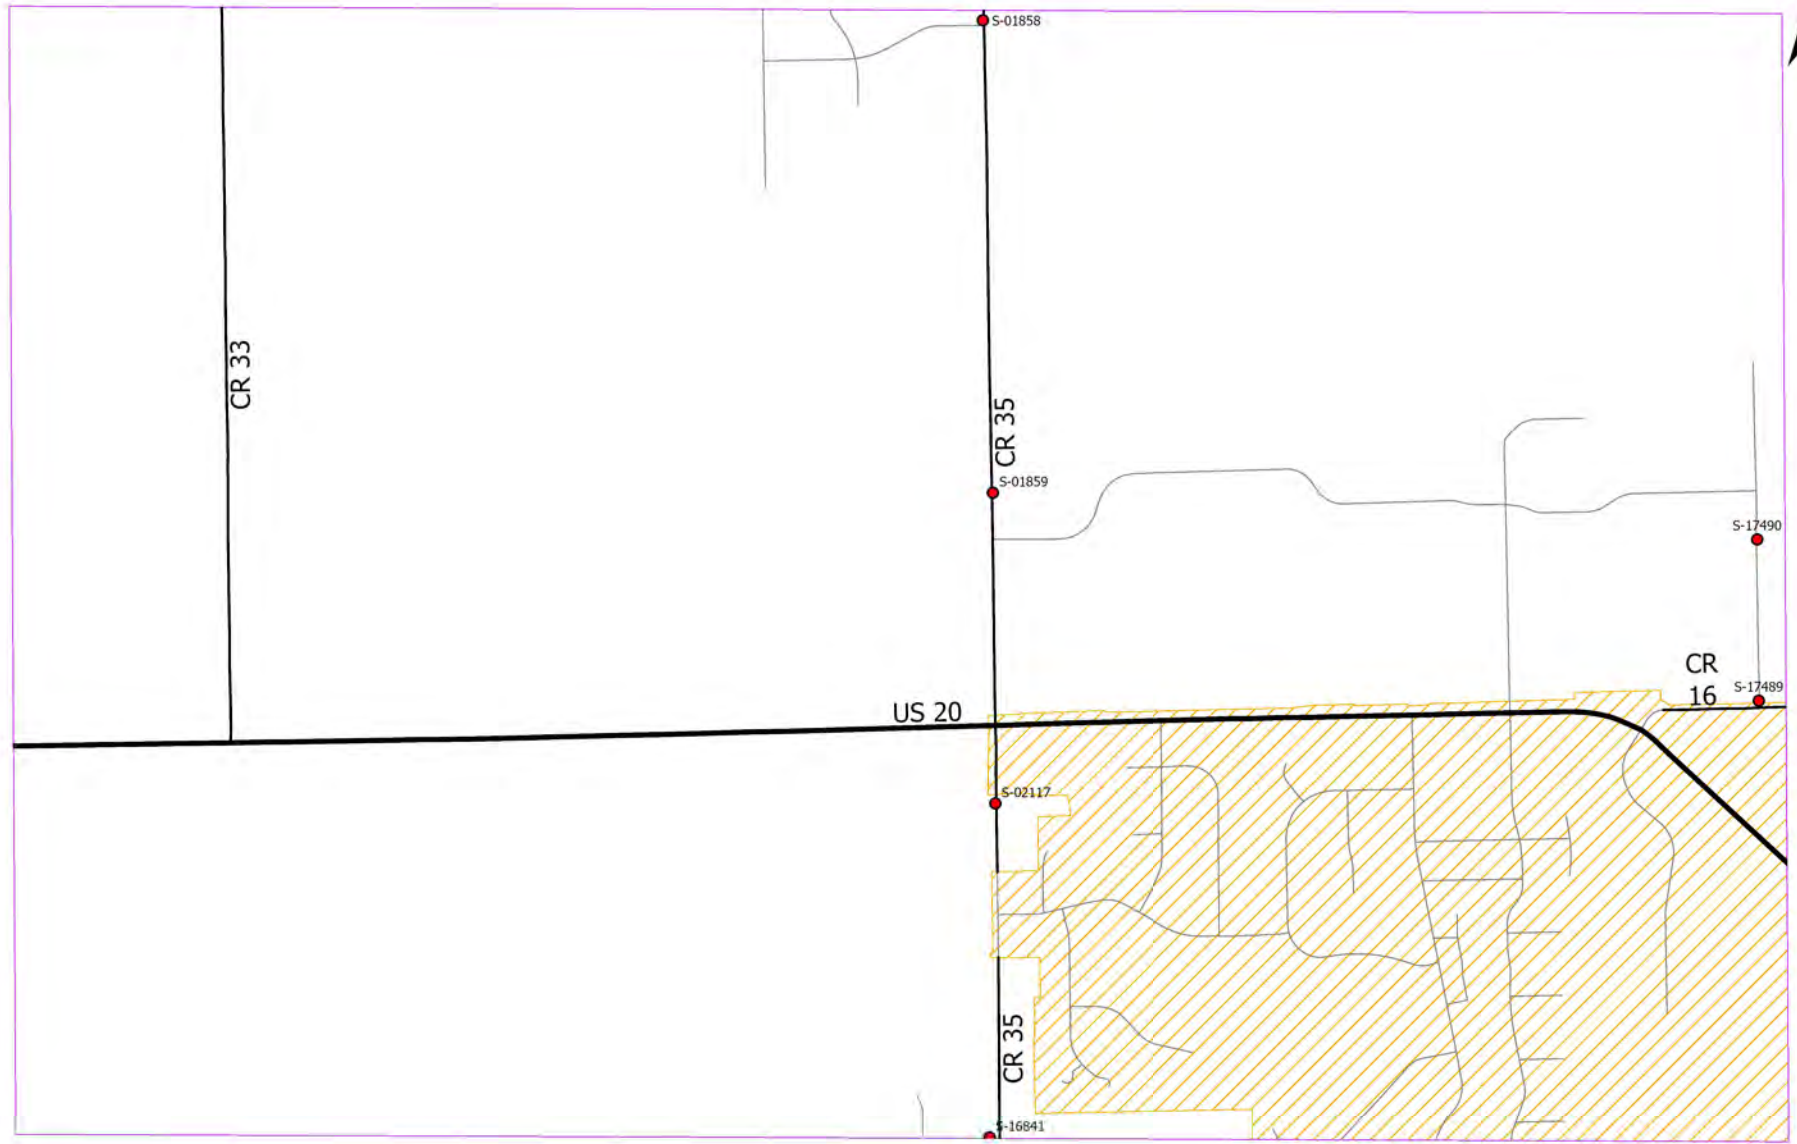

Area 70

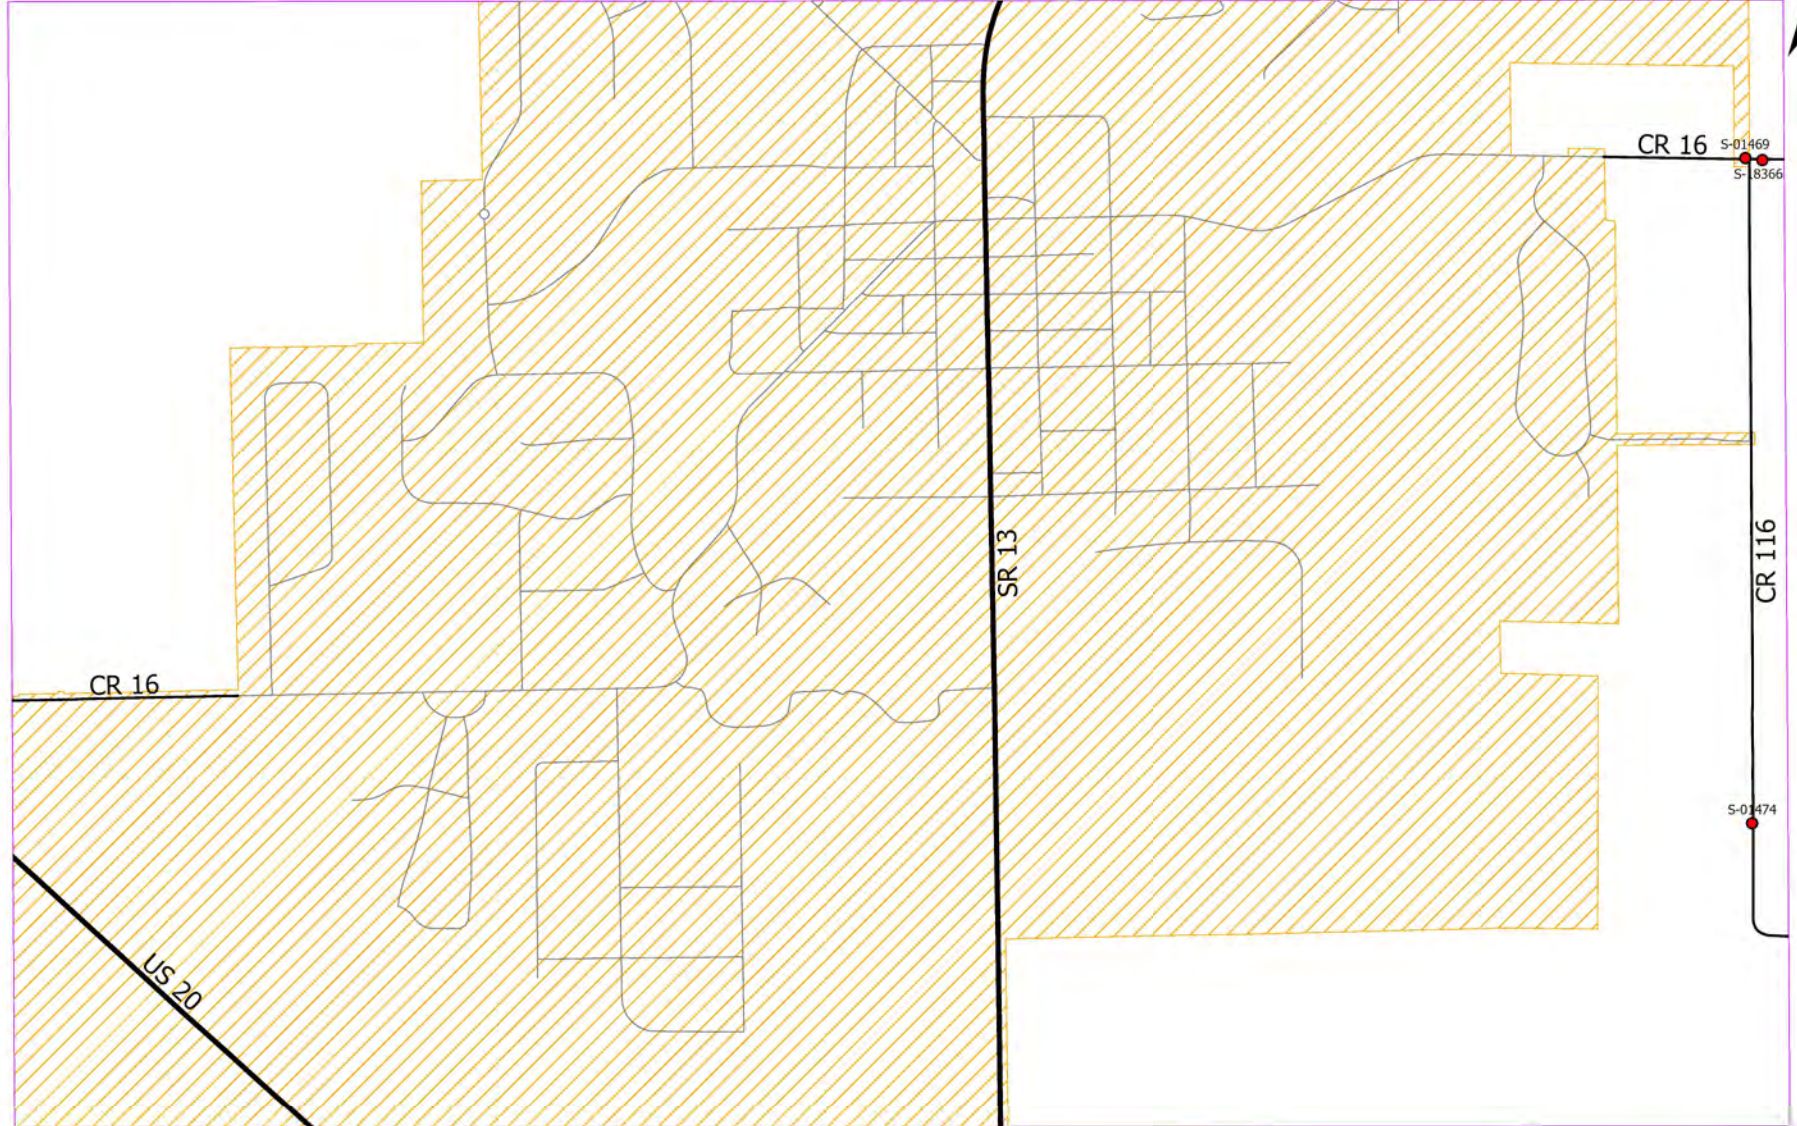

Area 71



CR 43


CR 116


Area 72


S-01475

S-01476


S-01478

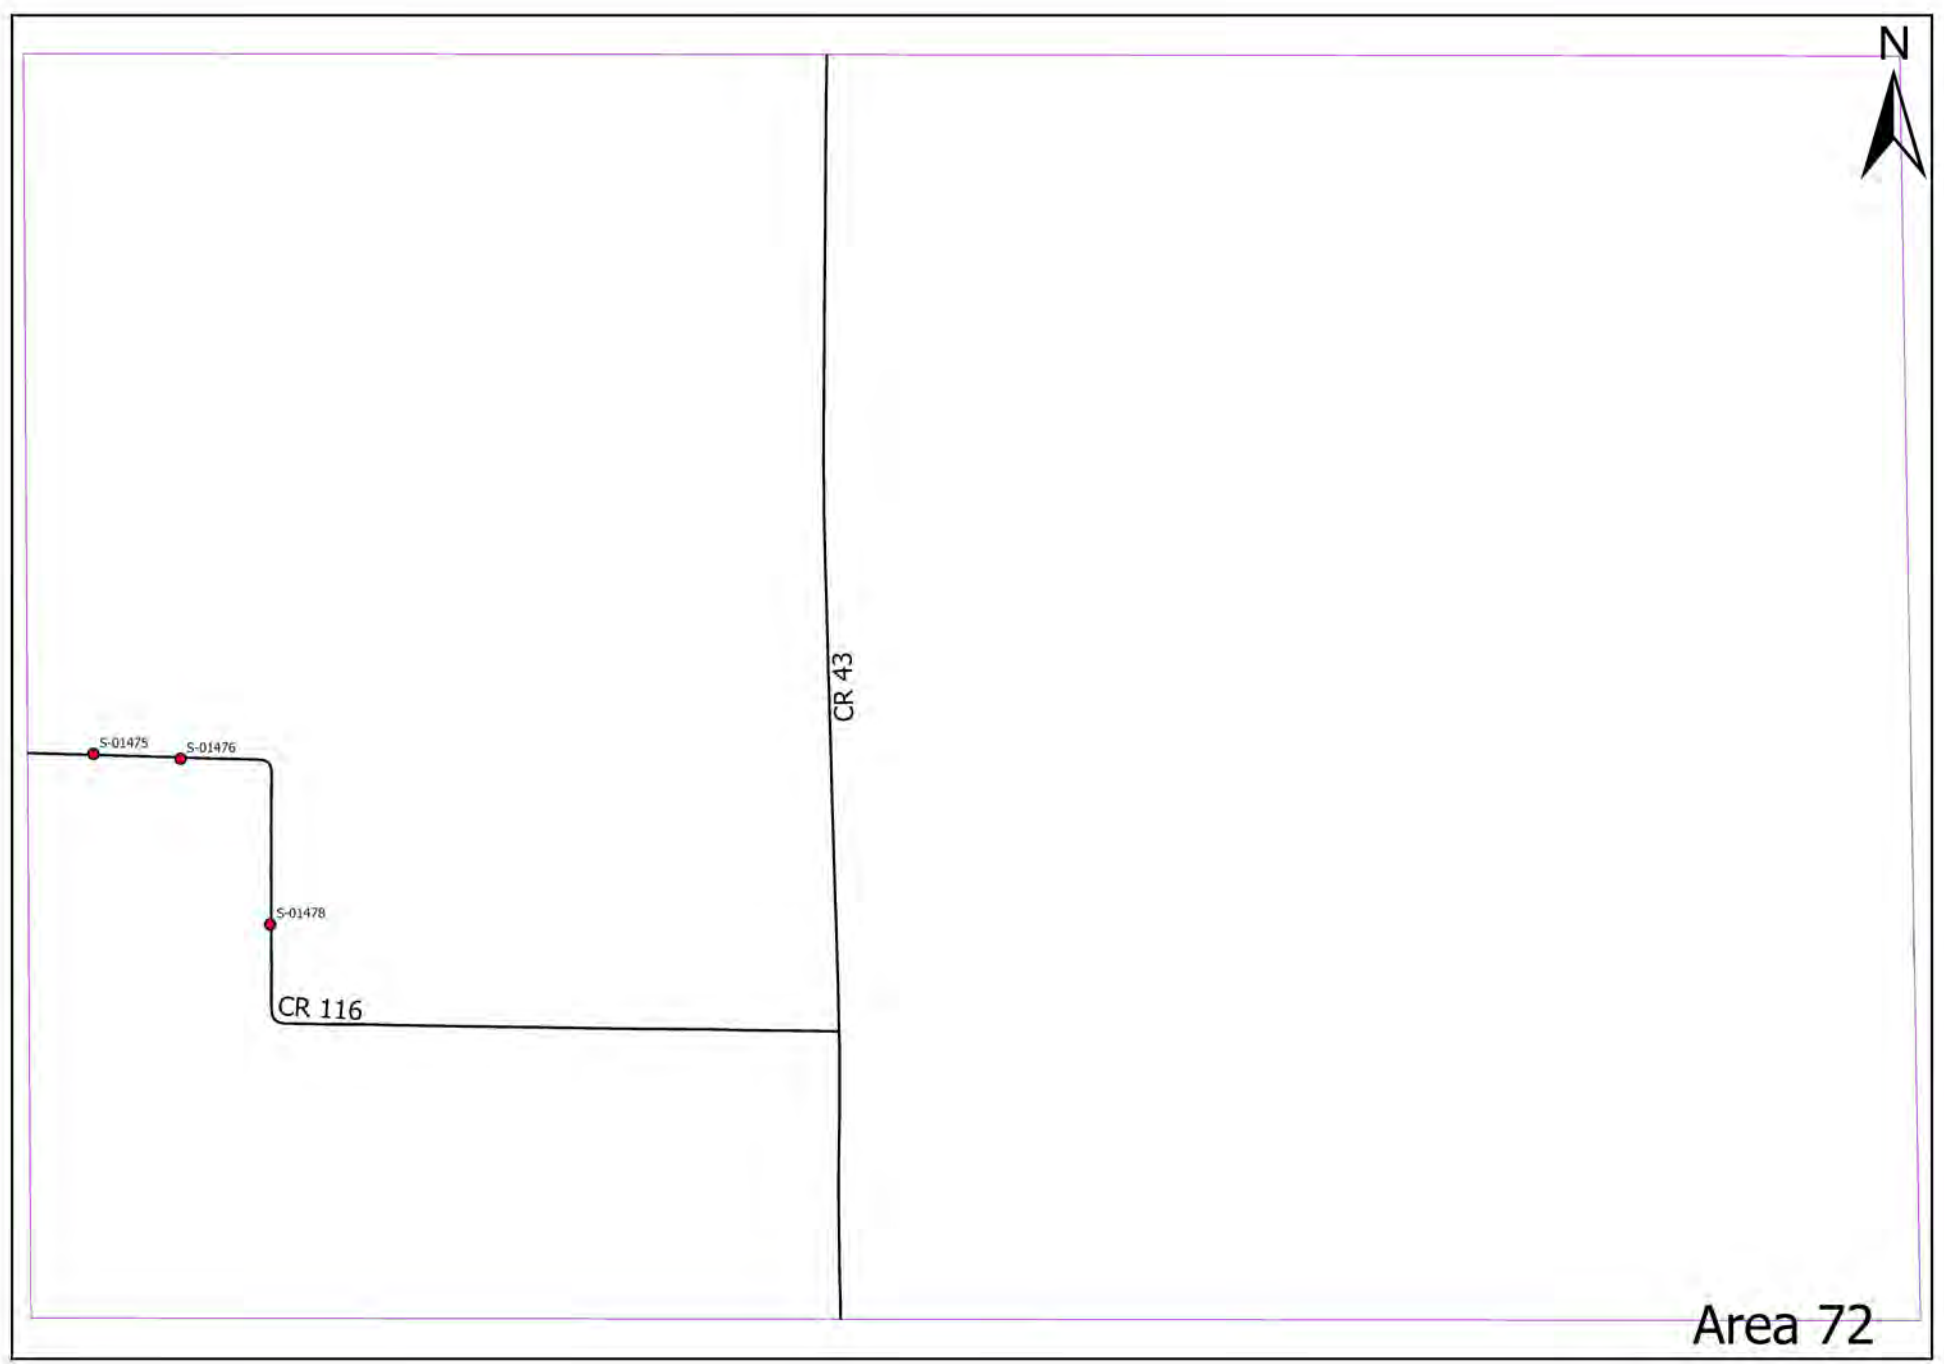

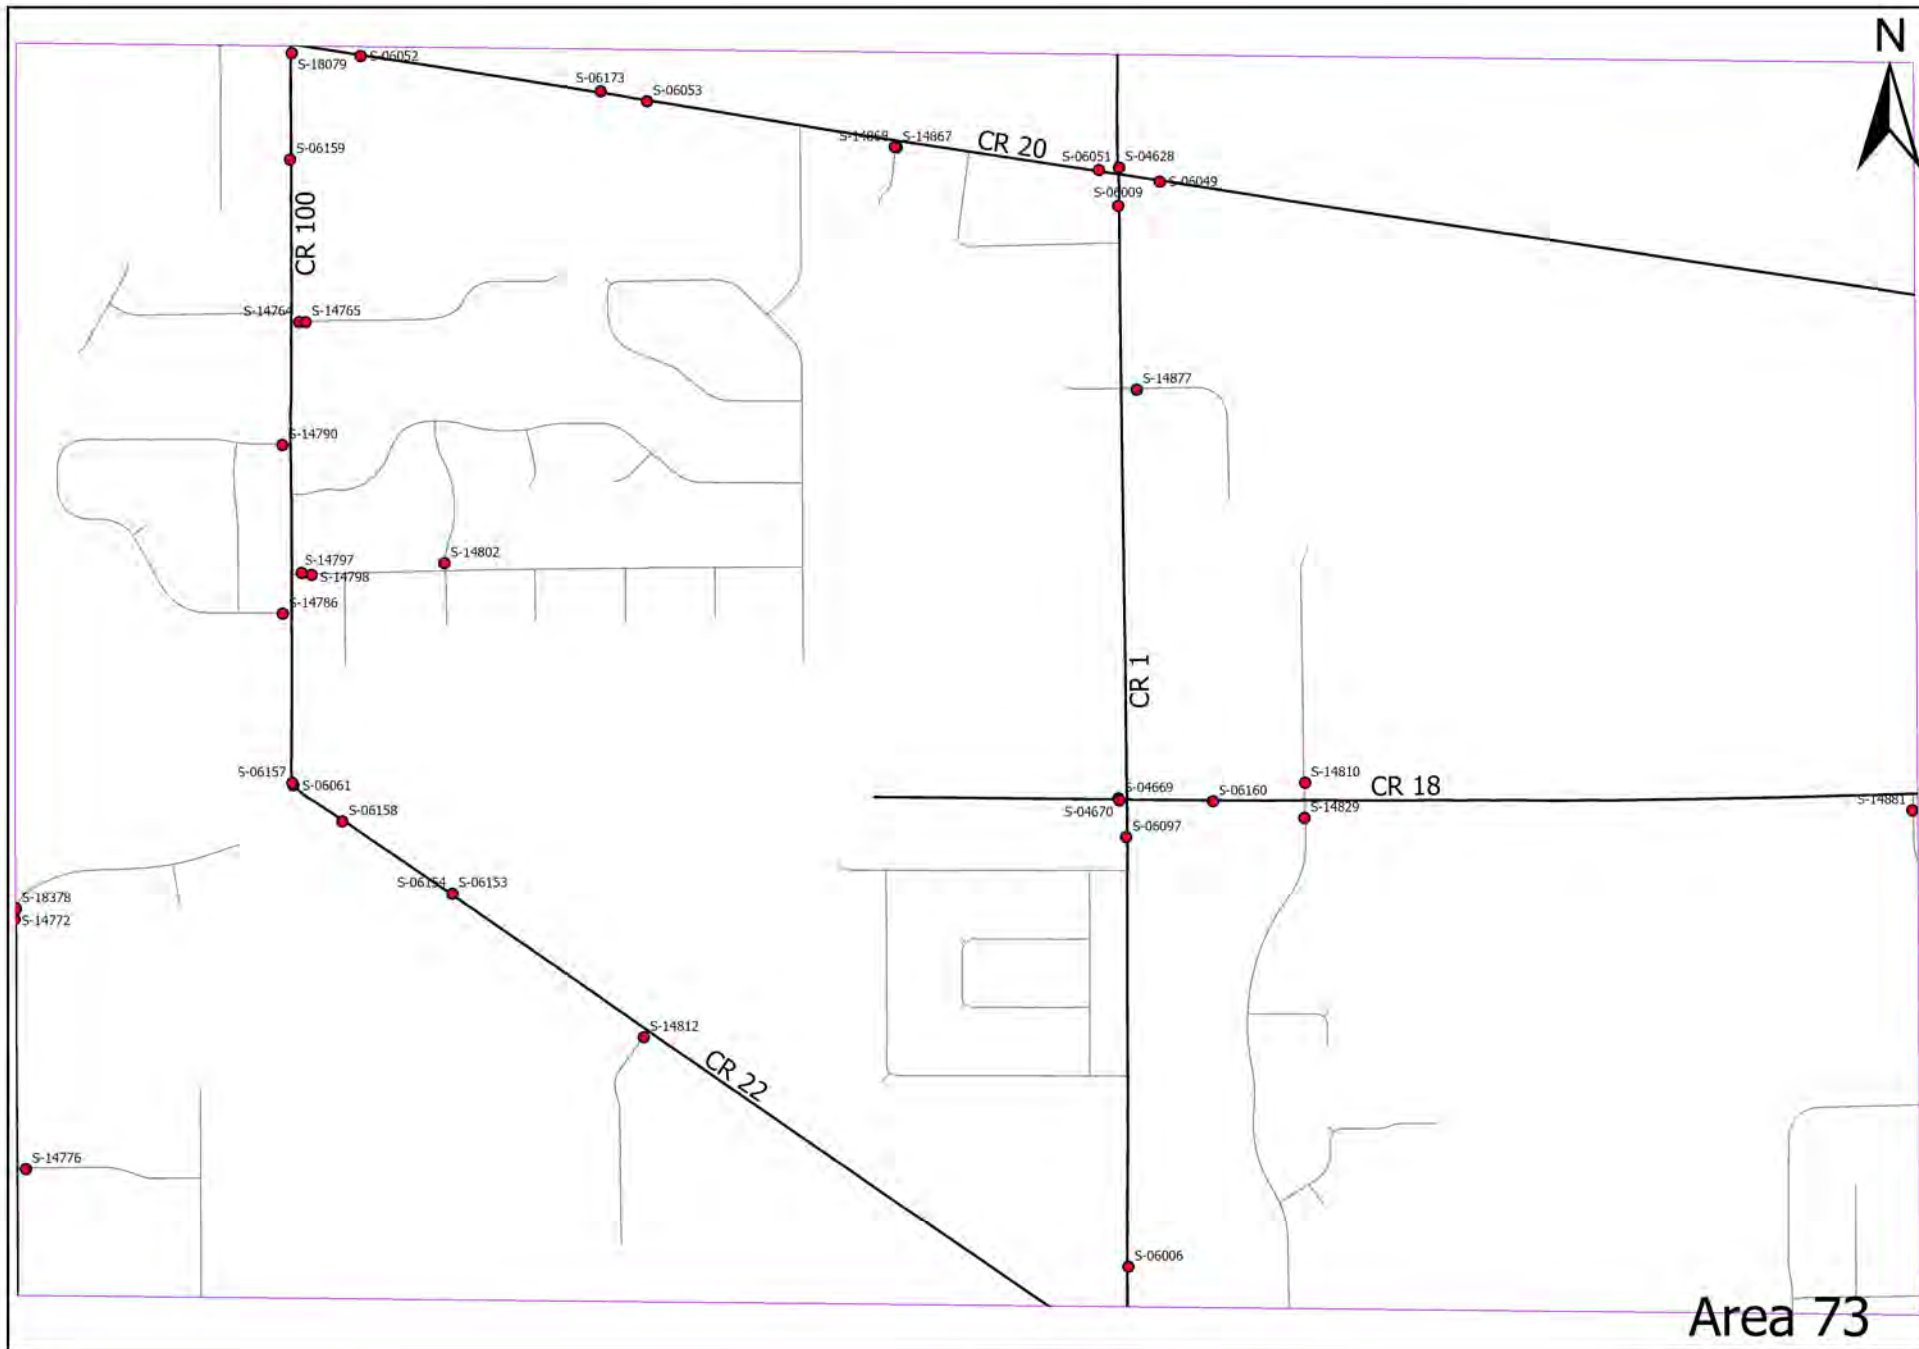


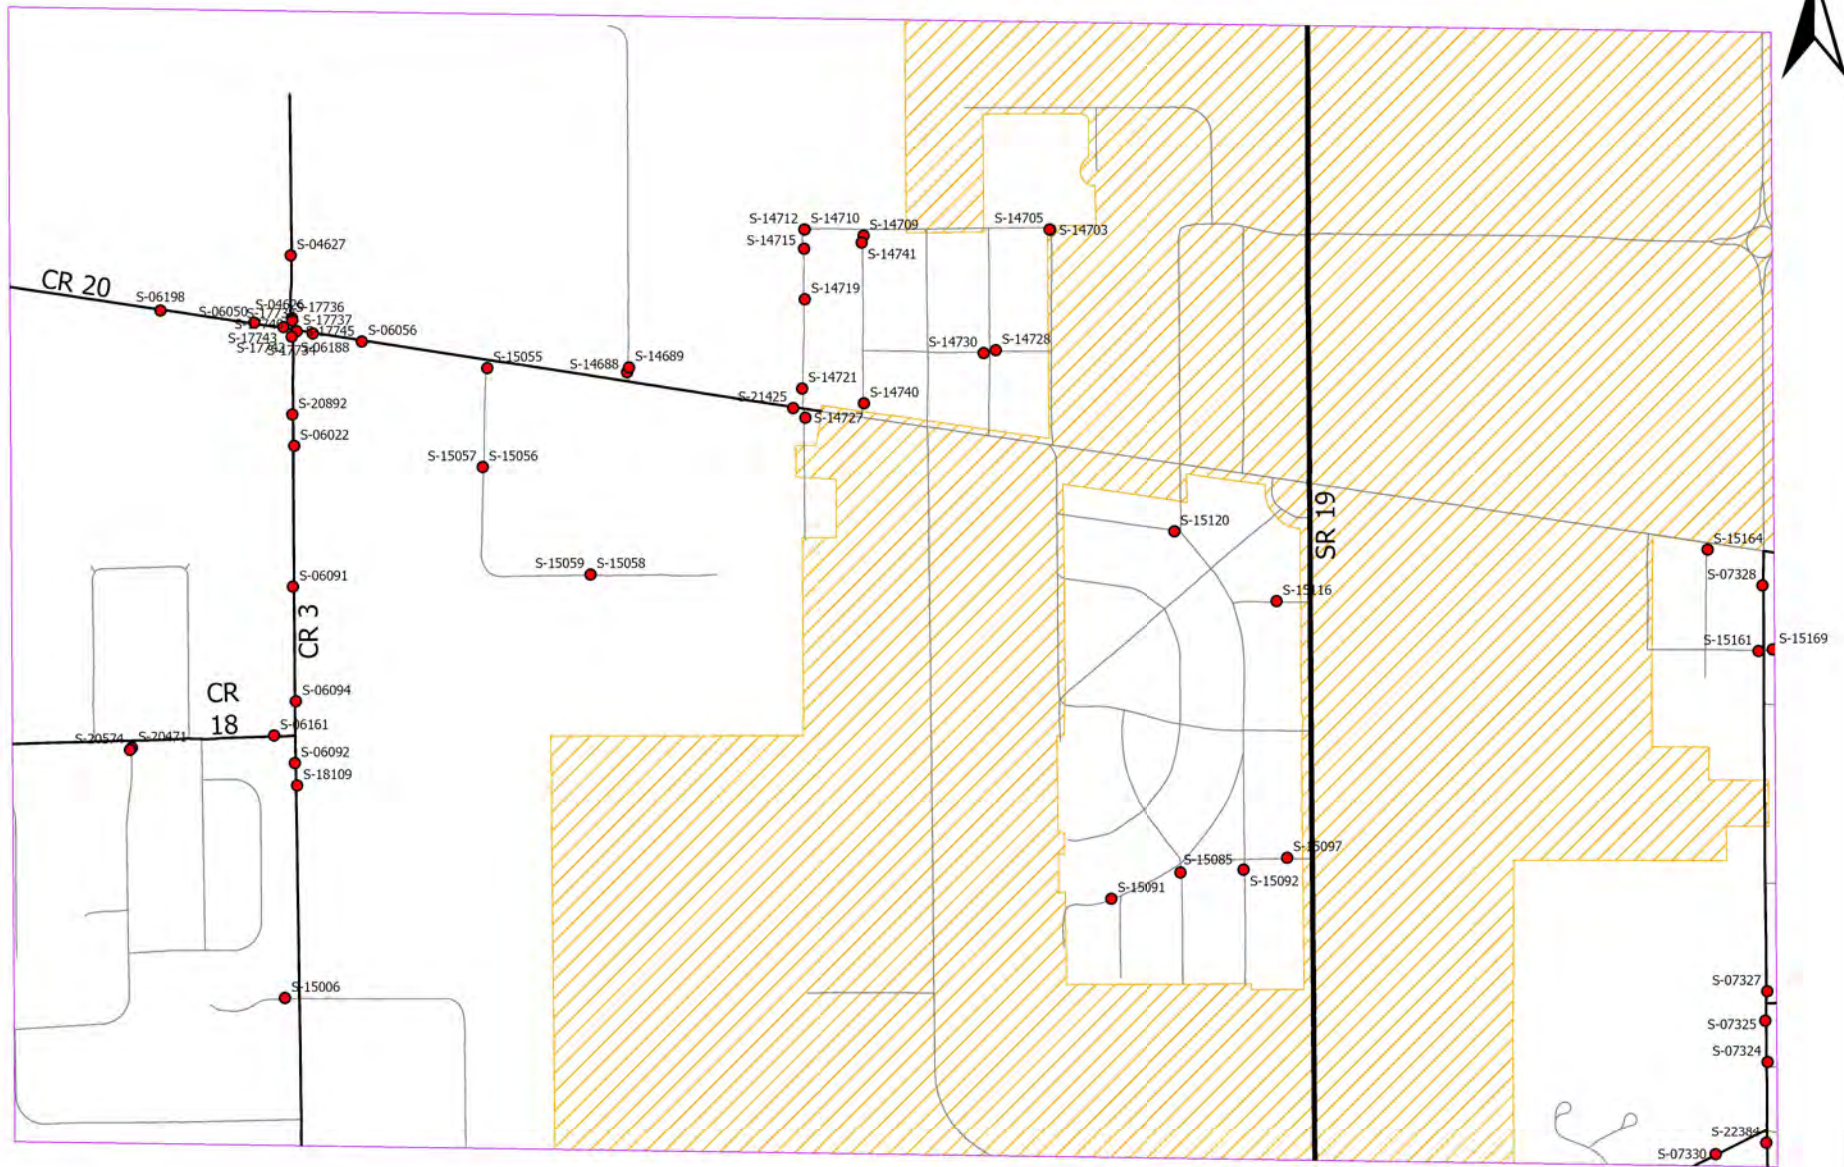

Area 74

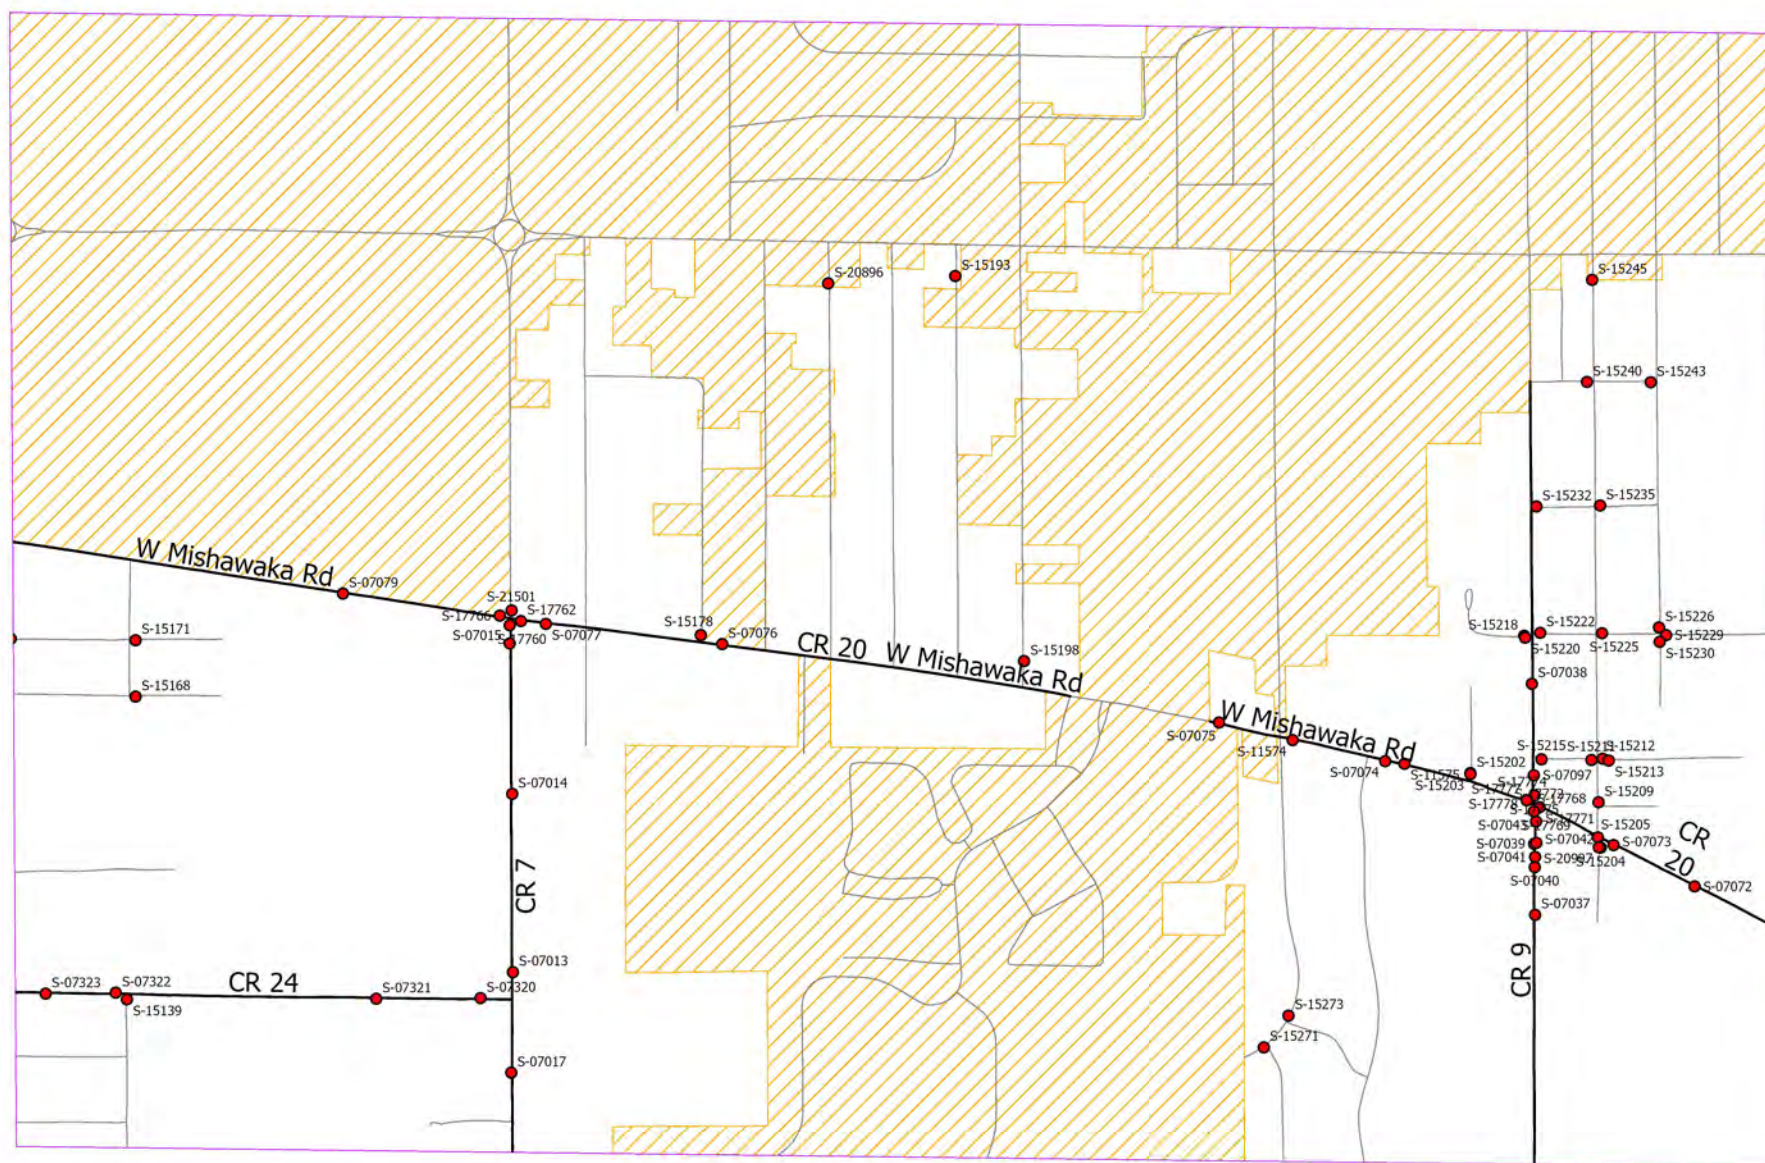


Area 75

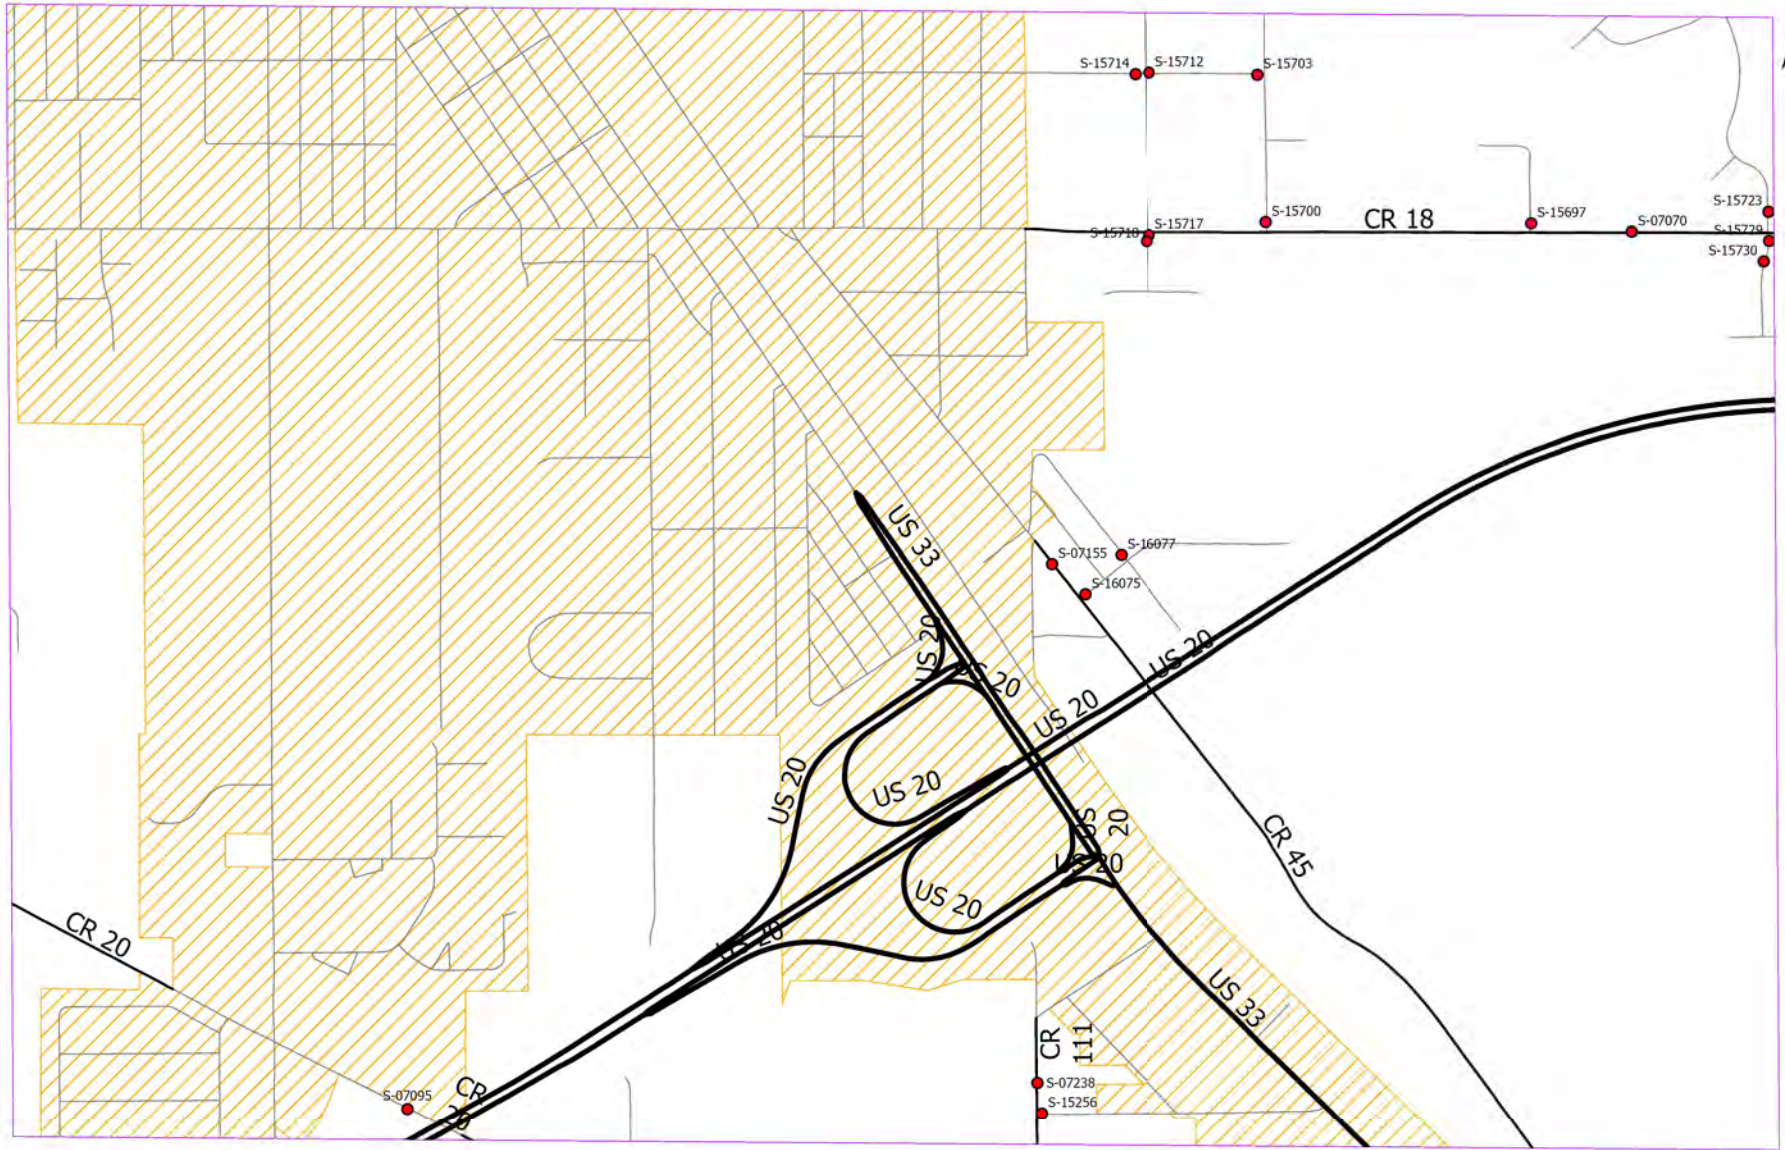

Area 76



Area 77

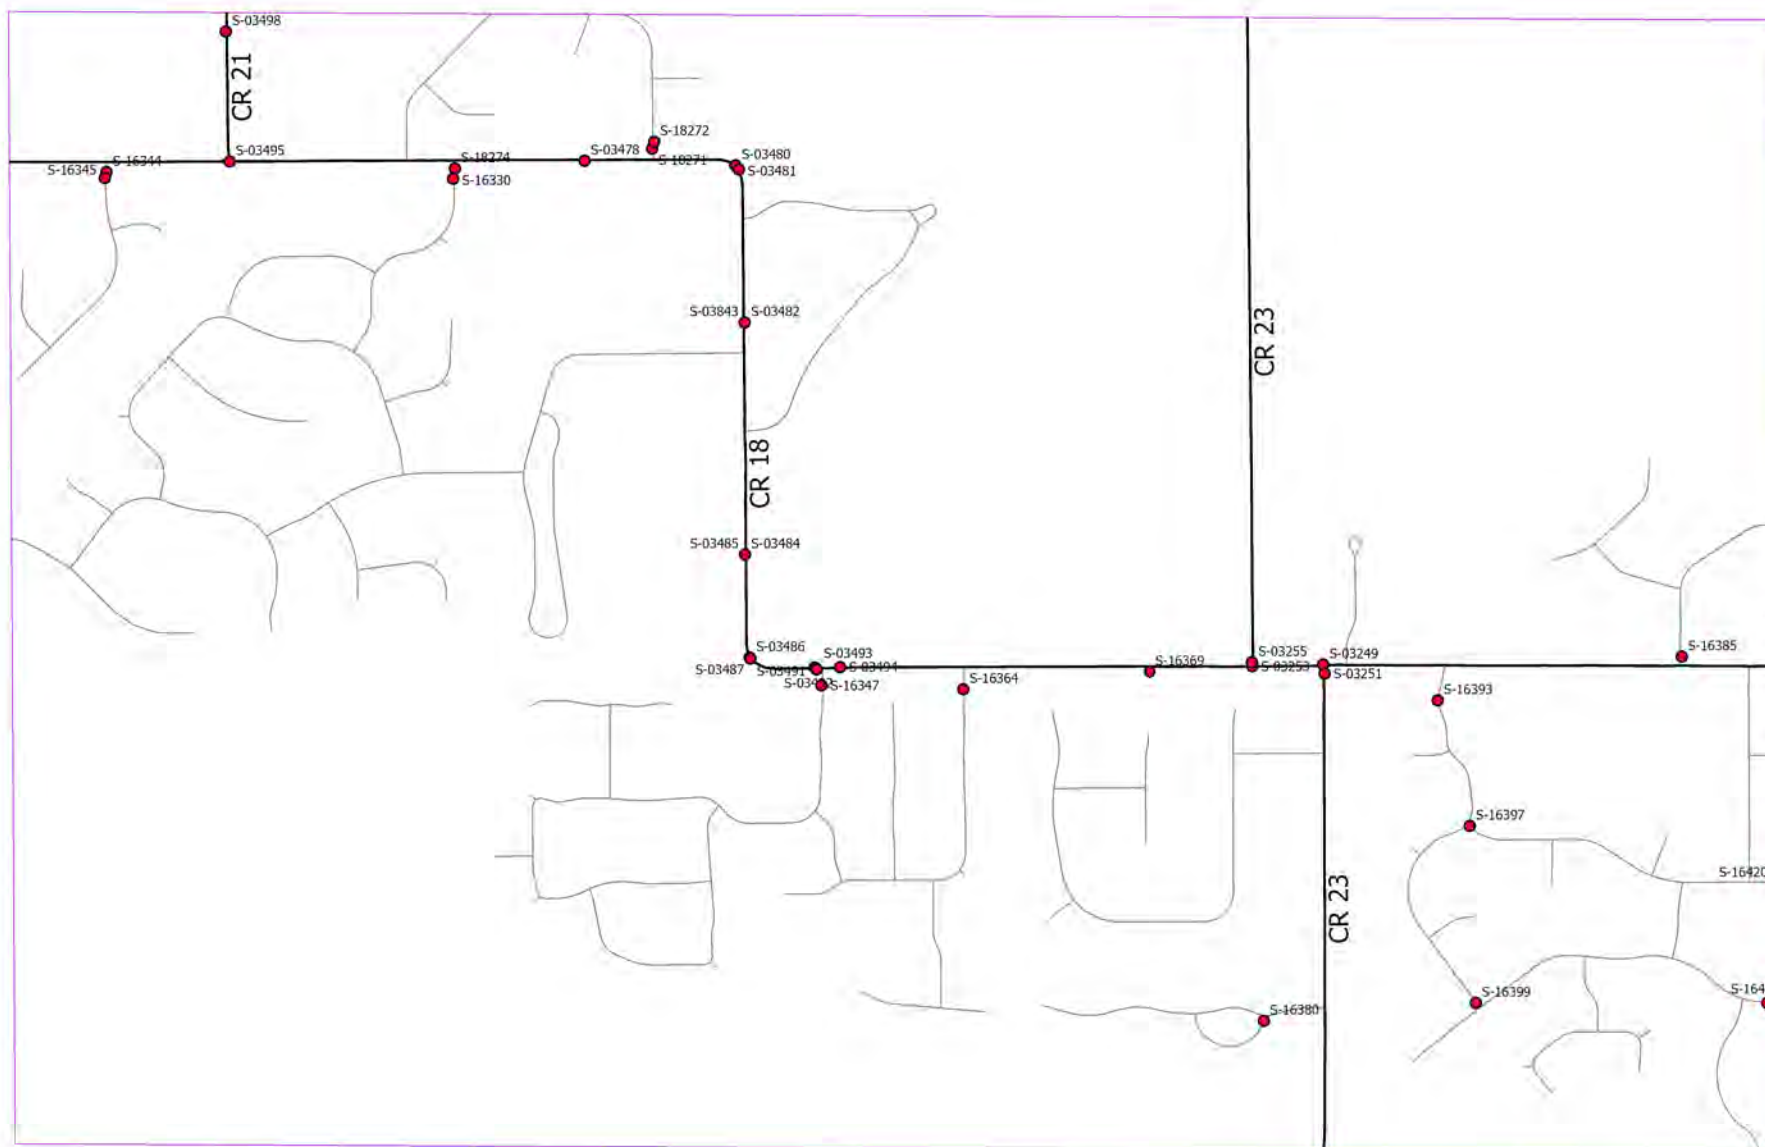


Area 79




Area 80




Area 81

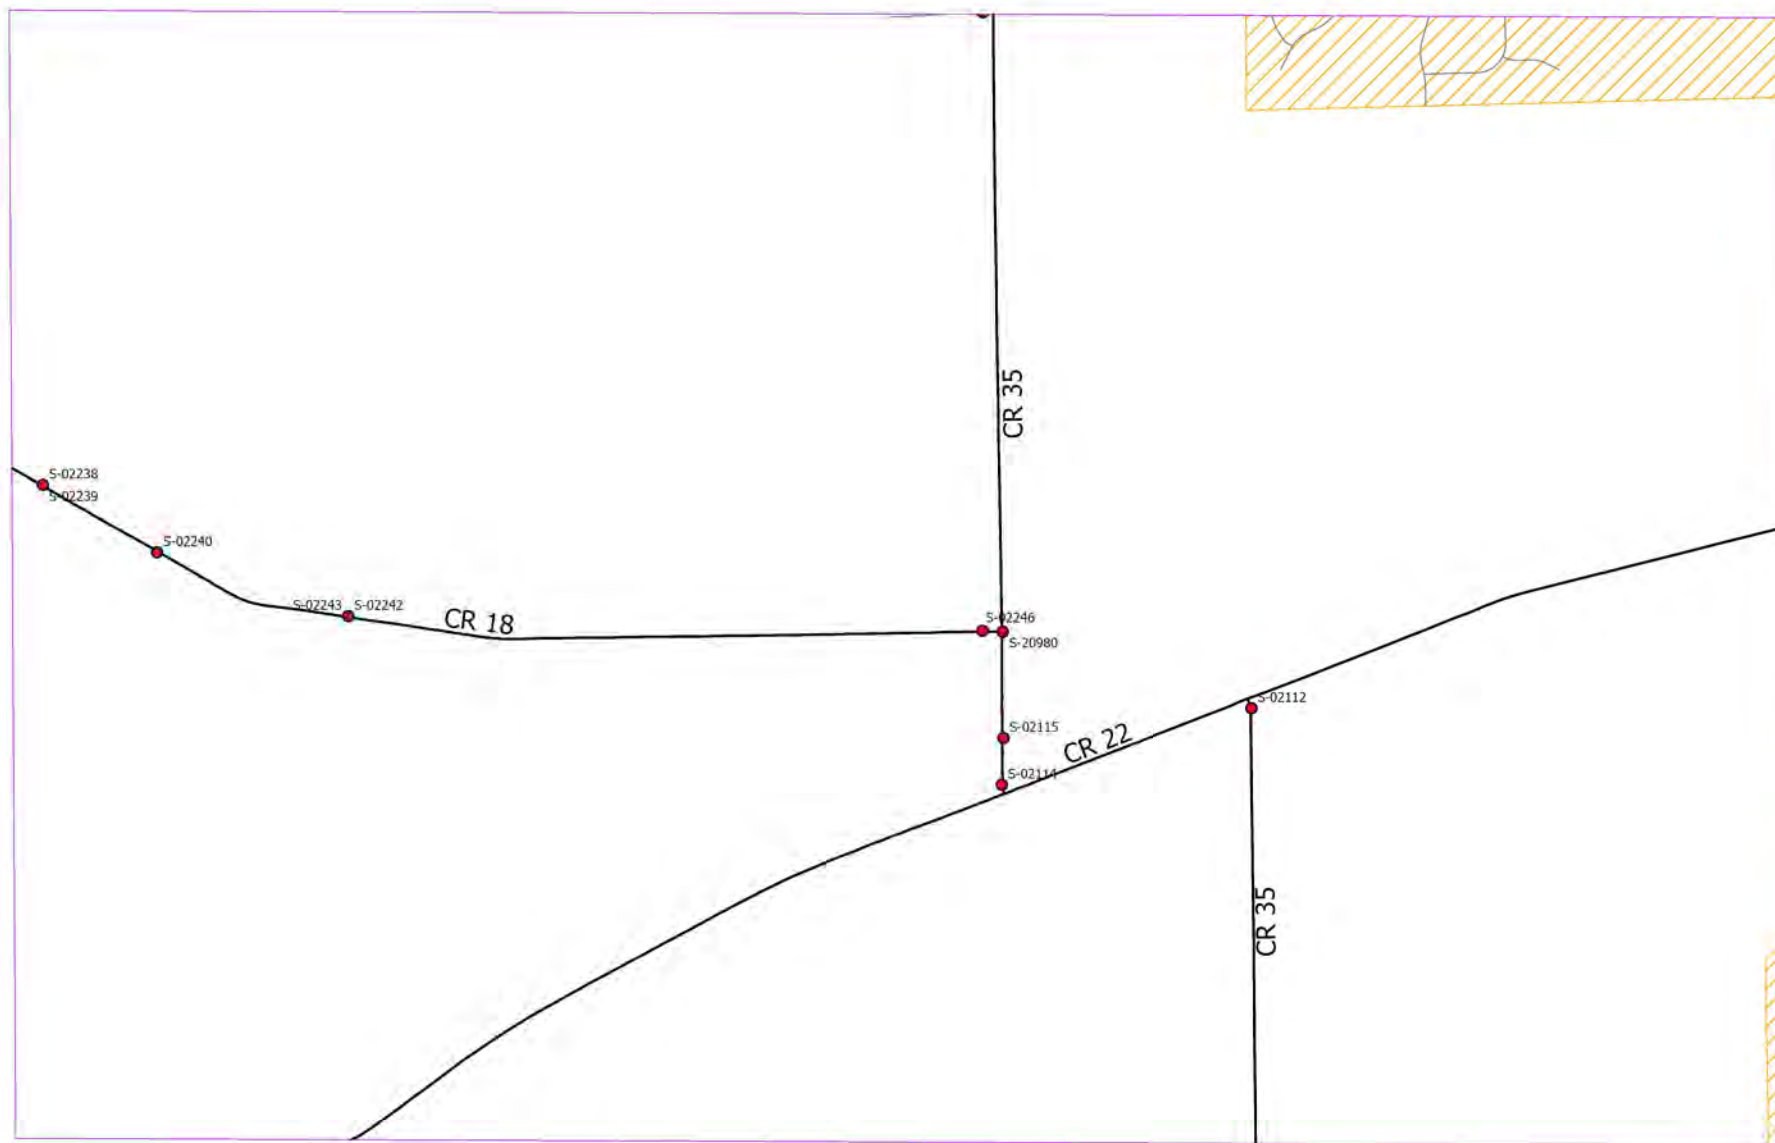



Area 82

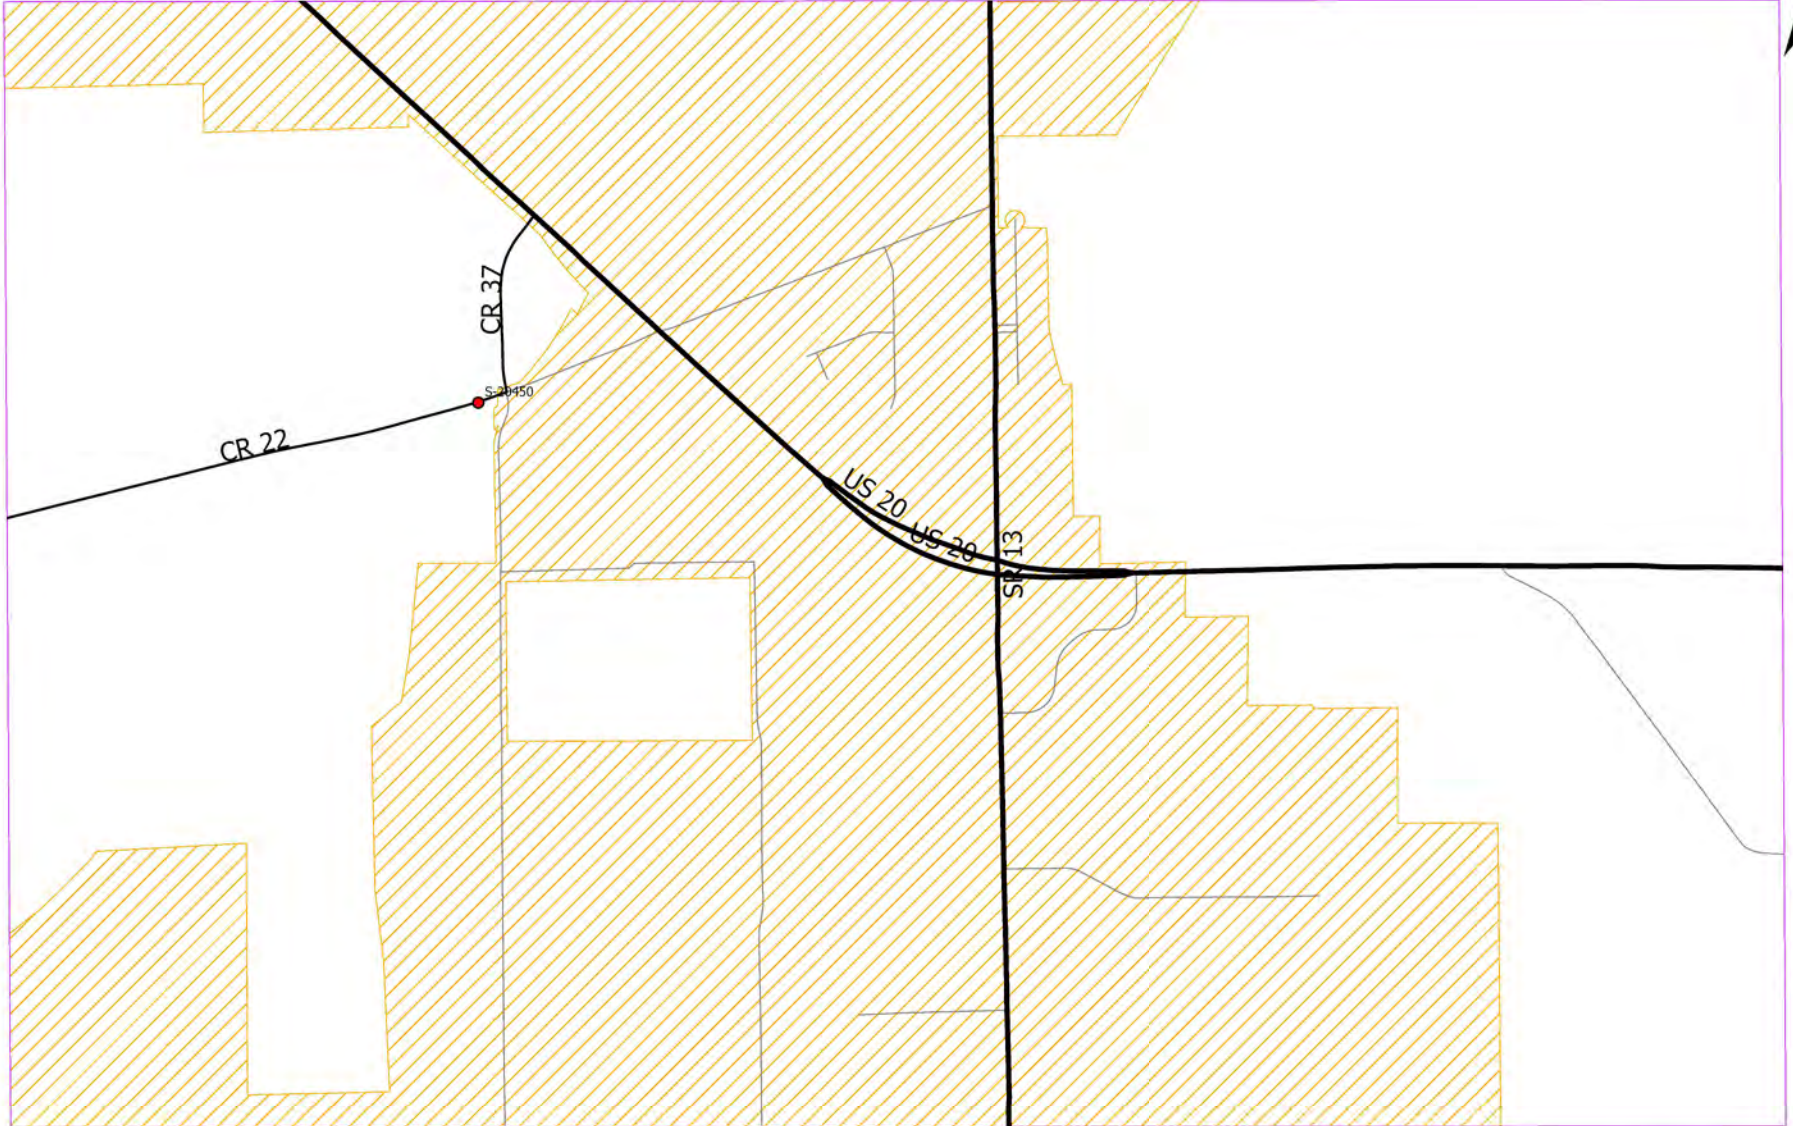


Area 83

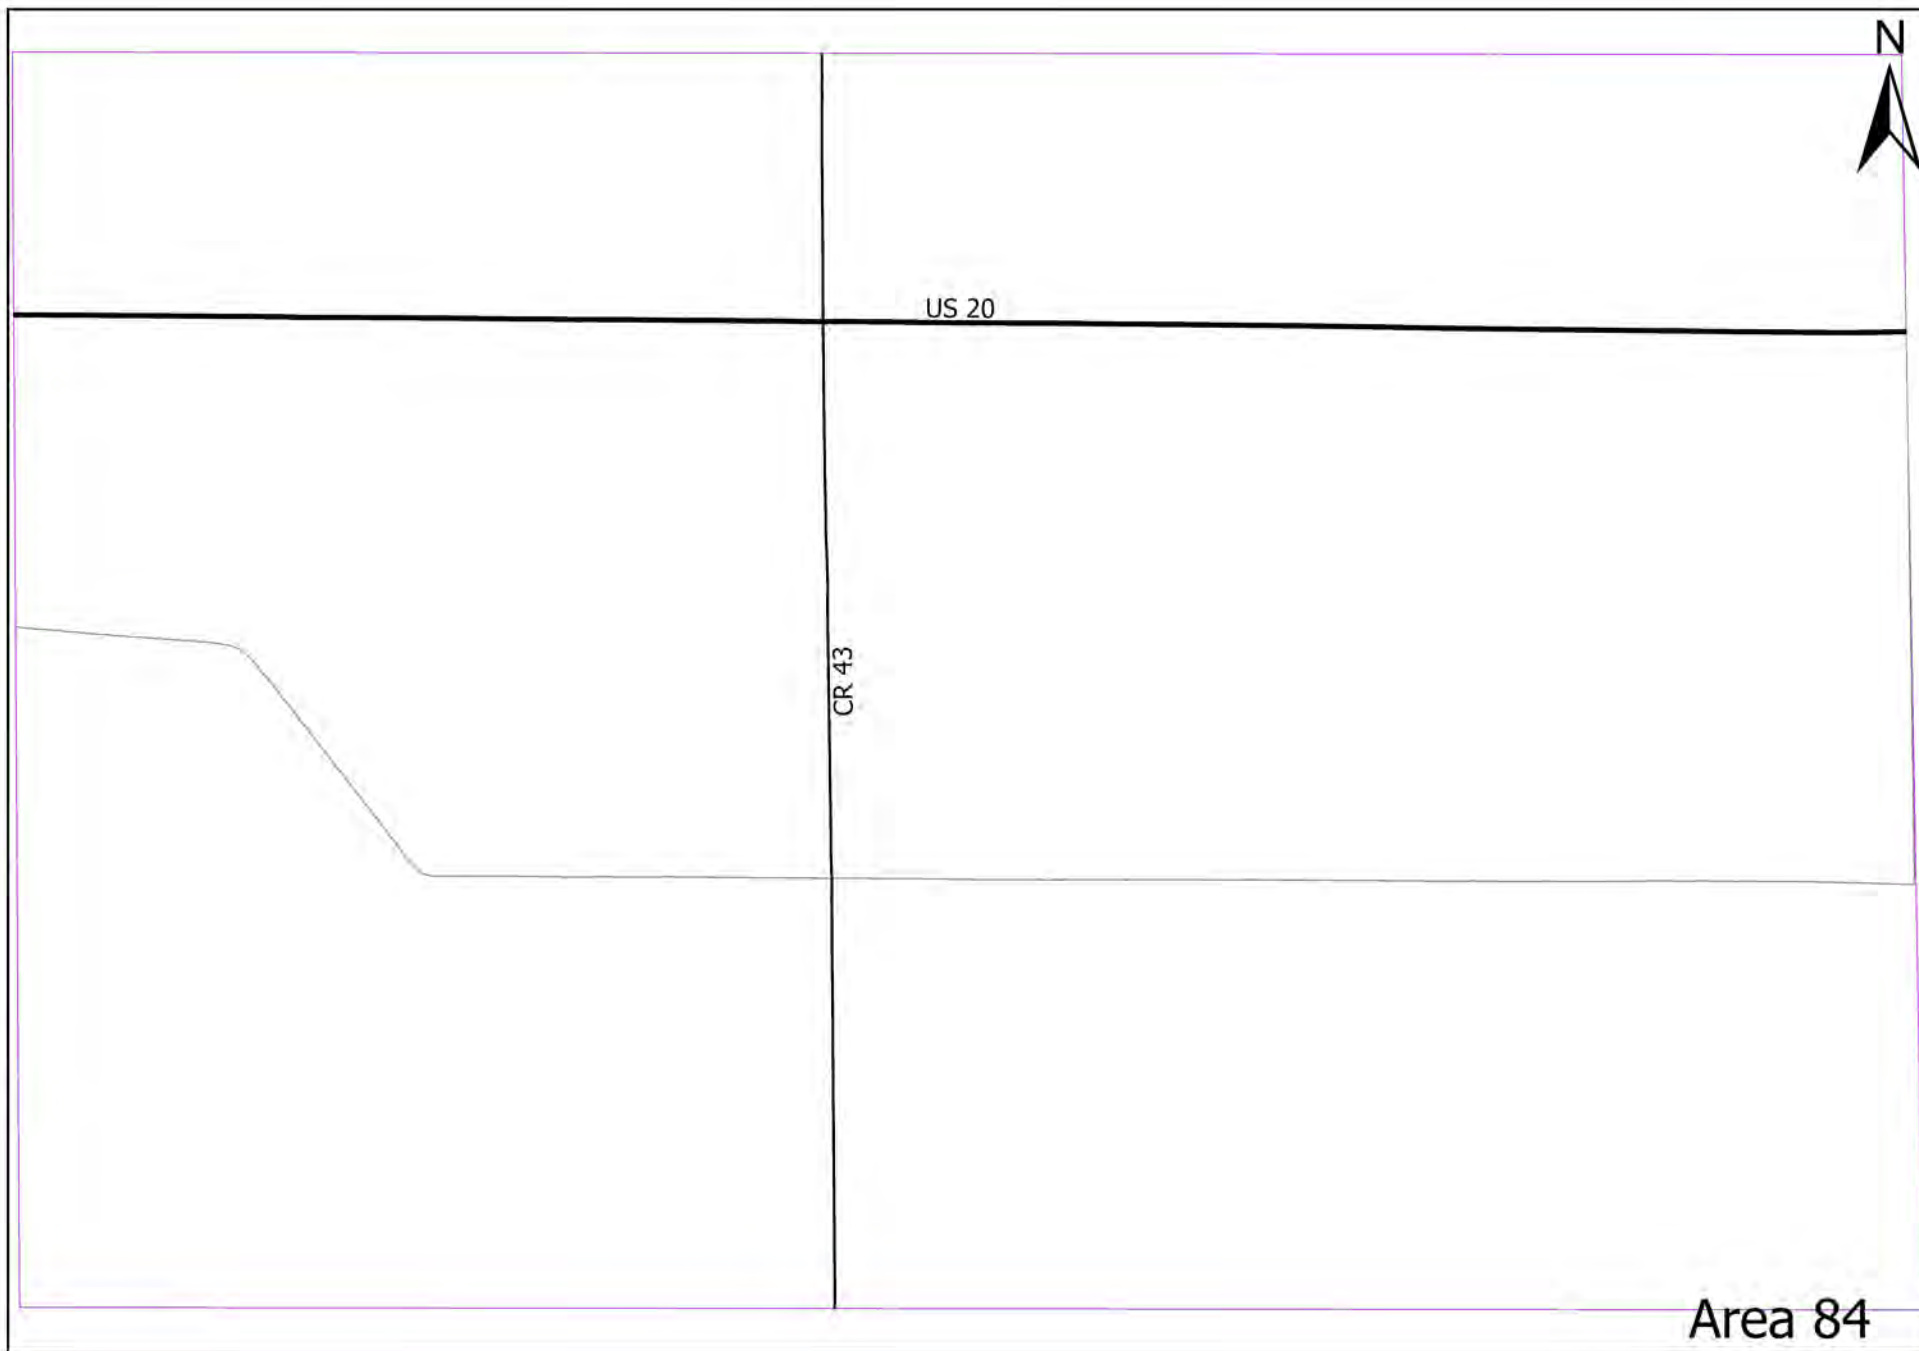


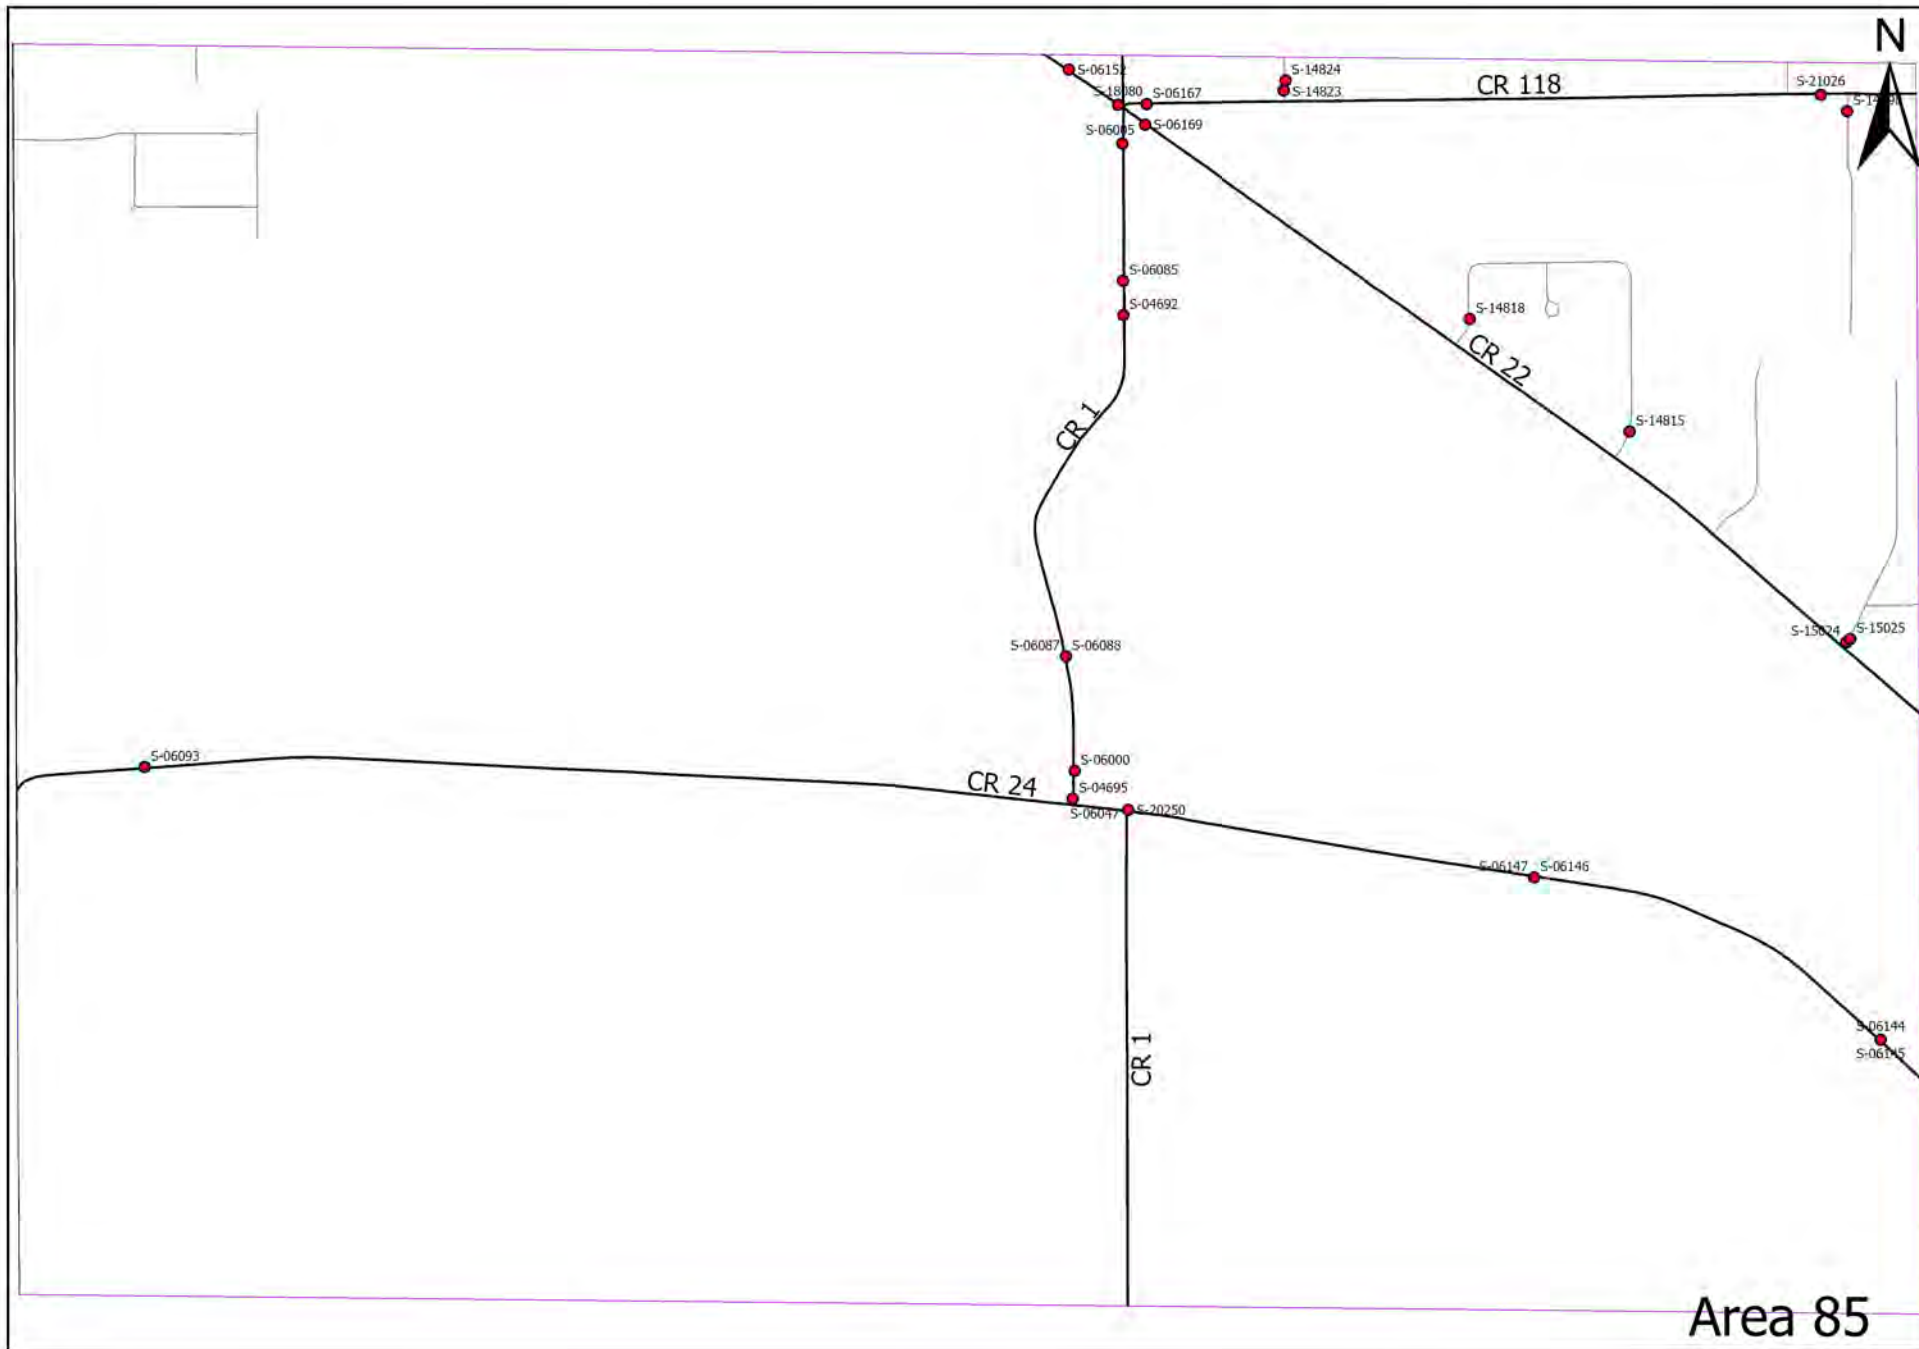

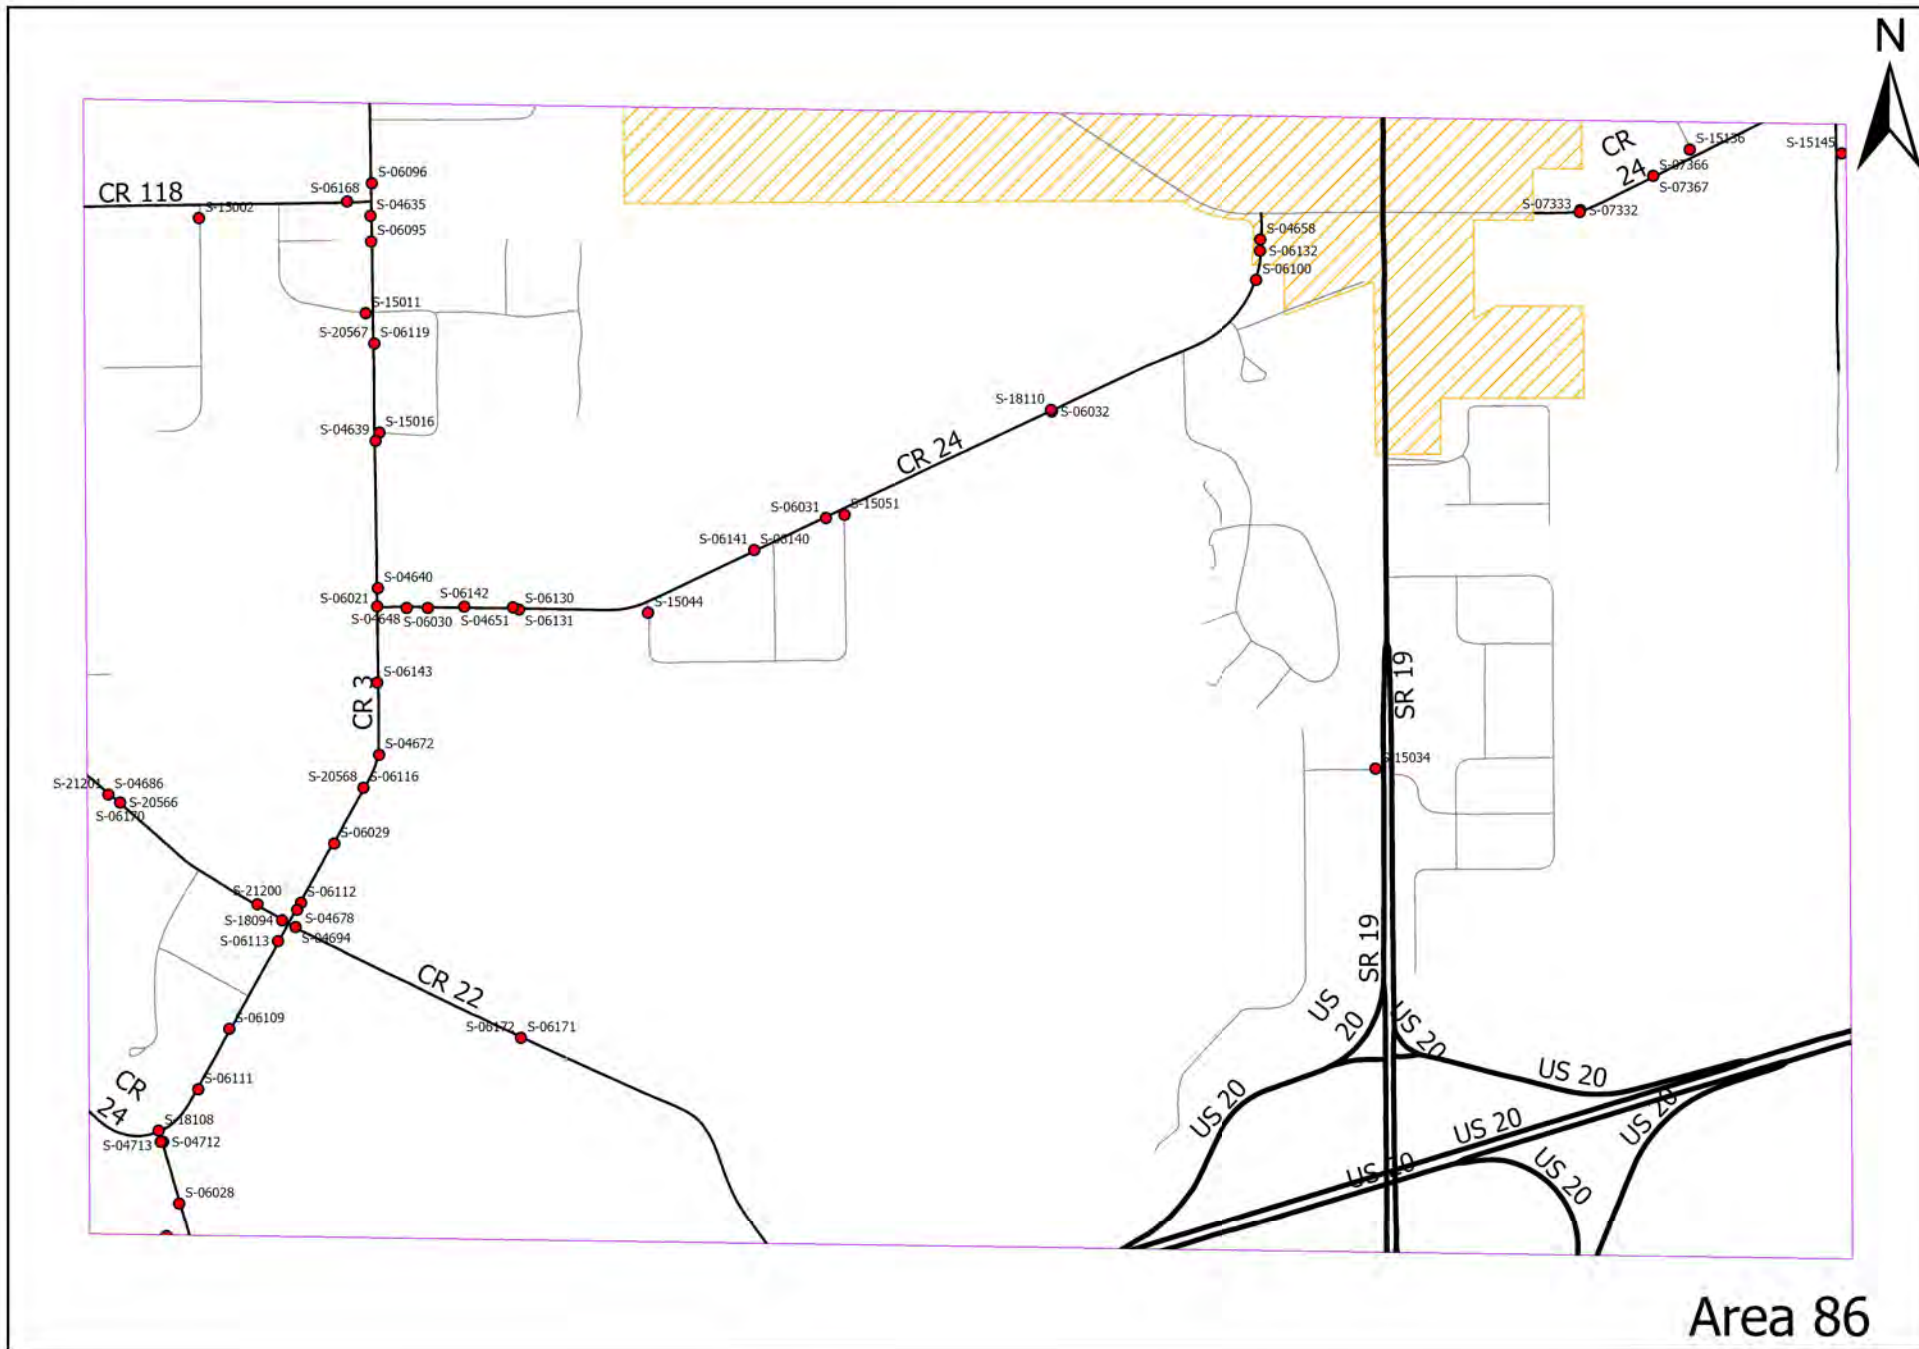

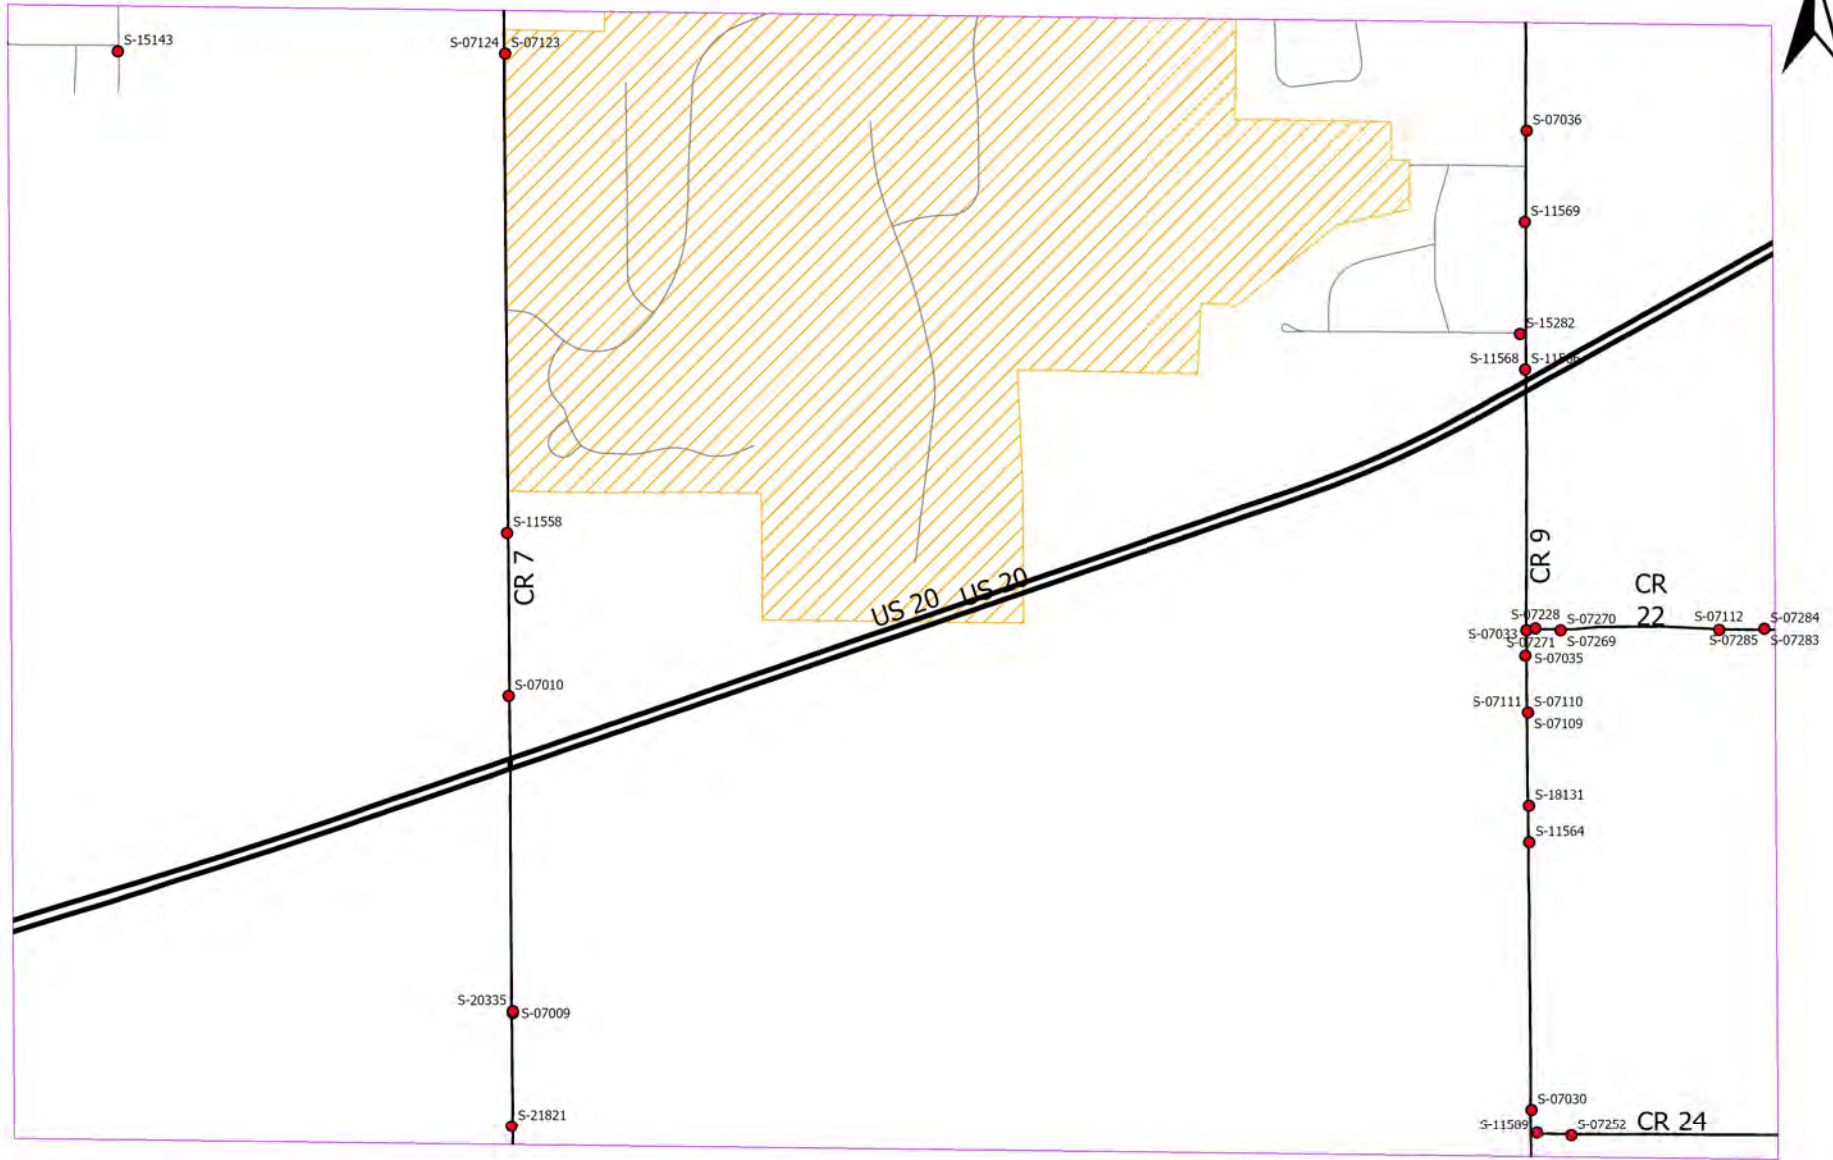


Area 87

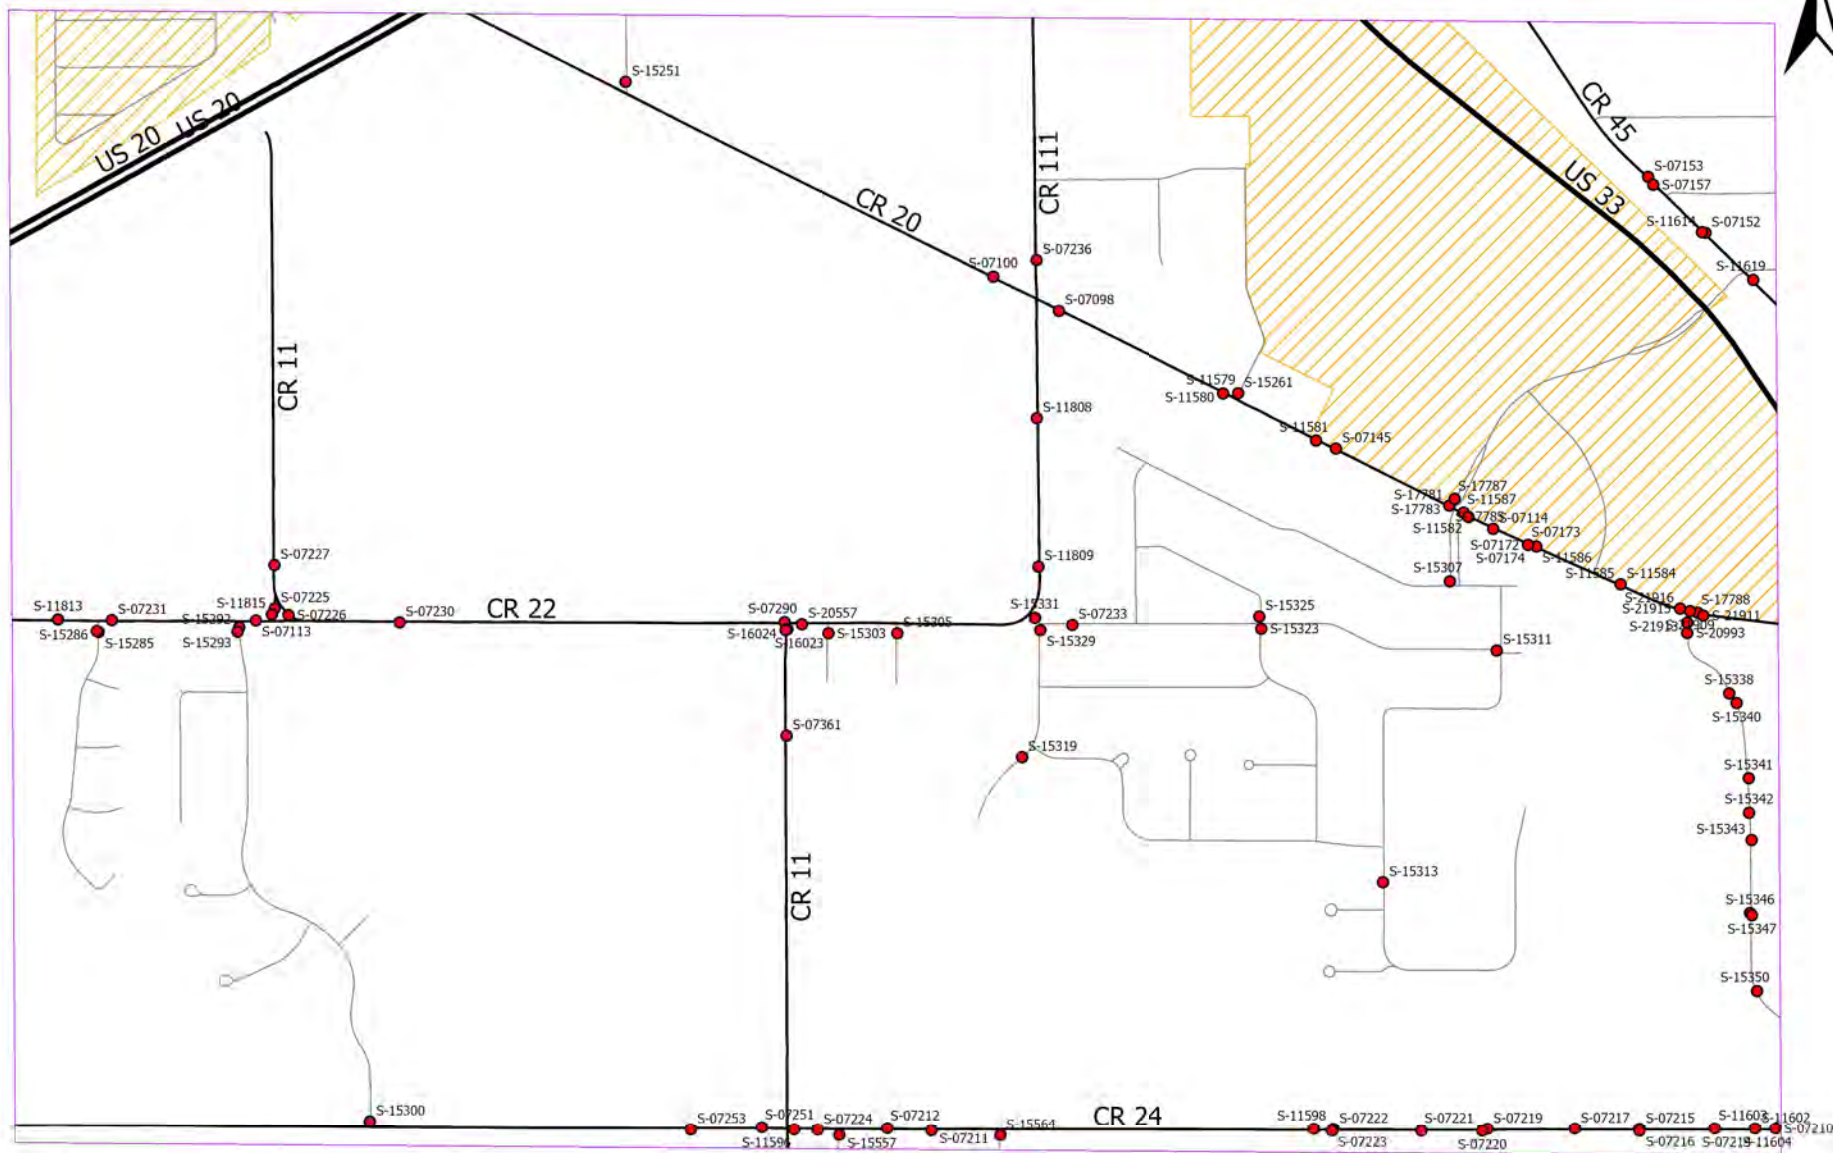


Area 88



Area 89

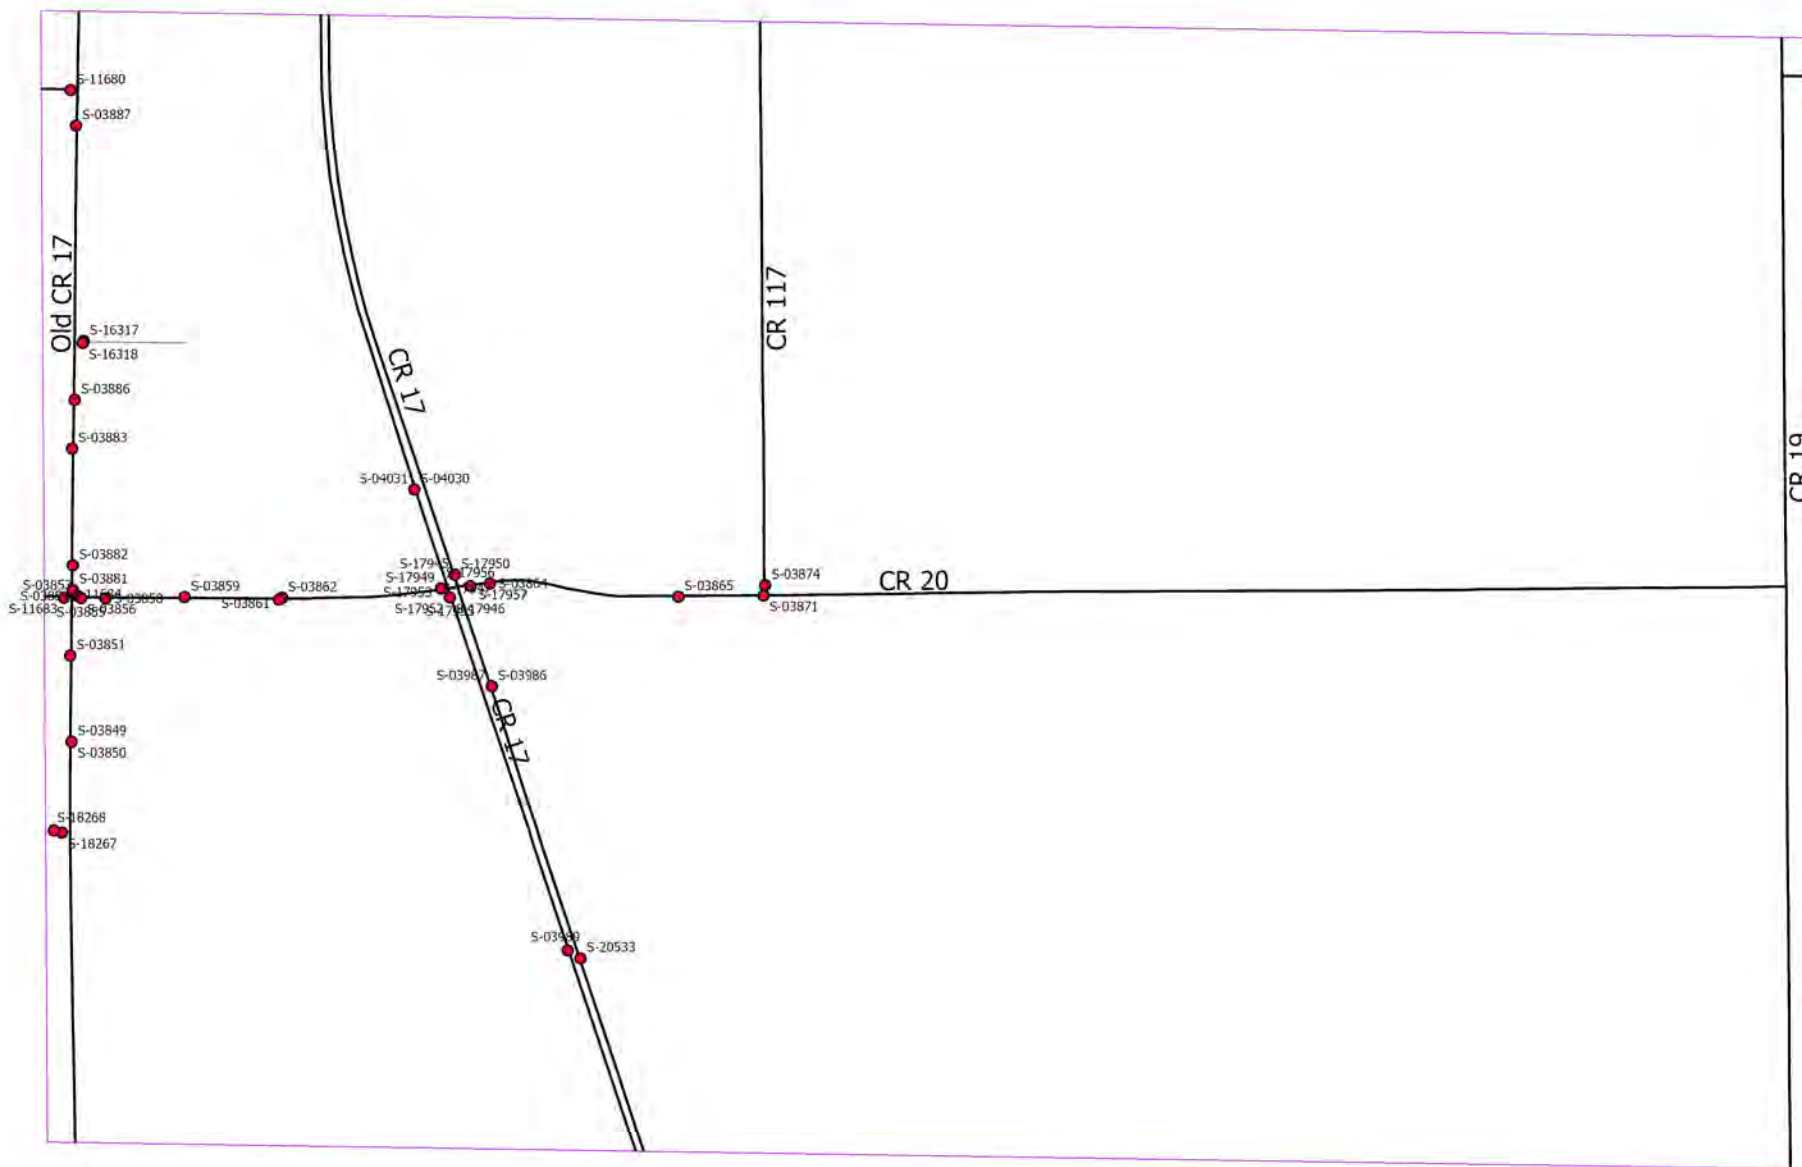

Area 90

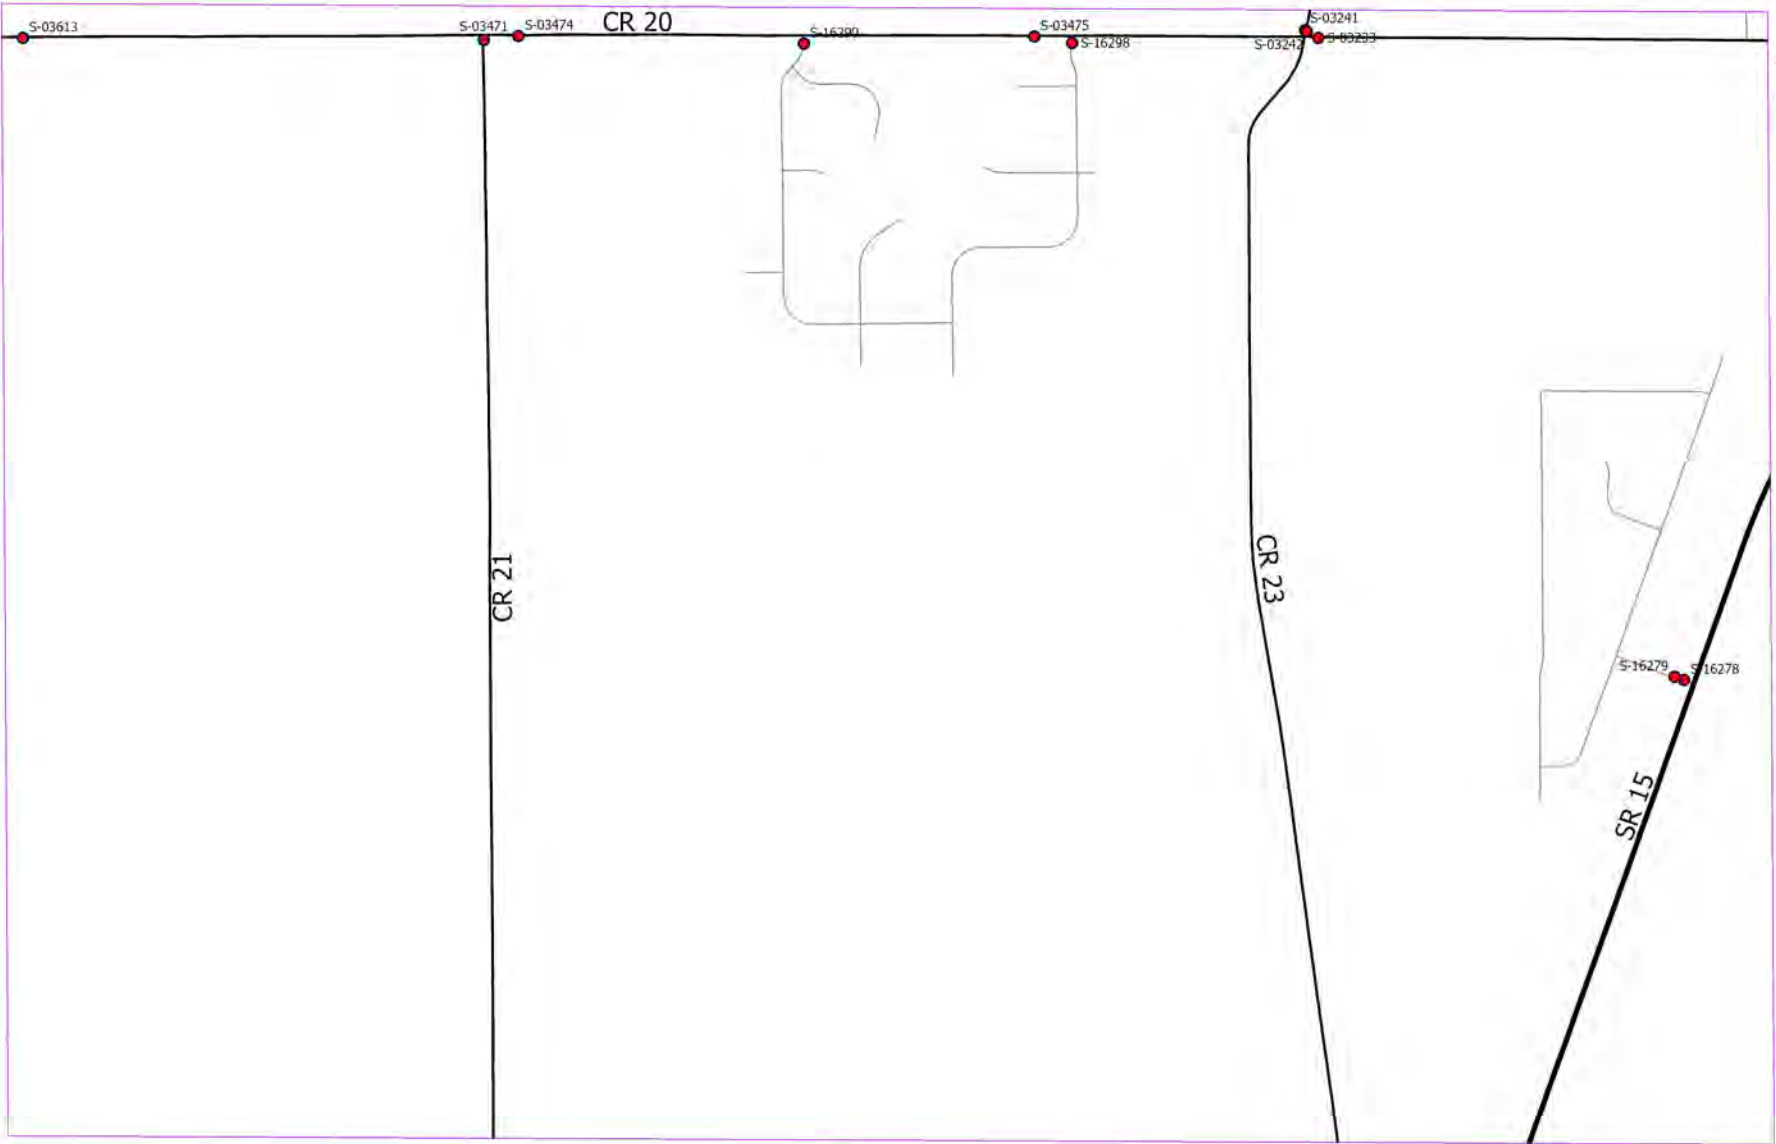

Area 91



S-03235 S-03238 S-08037 S-08036 S-02344 S-02346 S-02348 S-02358 S-02357
S-03237 S-03236 S-08035 S-16884 S-02347

CR 20


SR 15


CR 27


S-02393

S-21168


Area 92

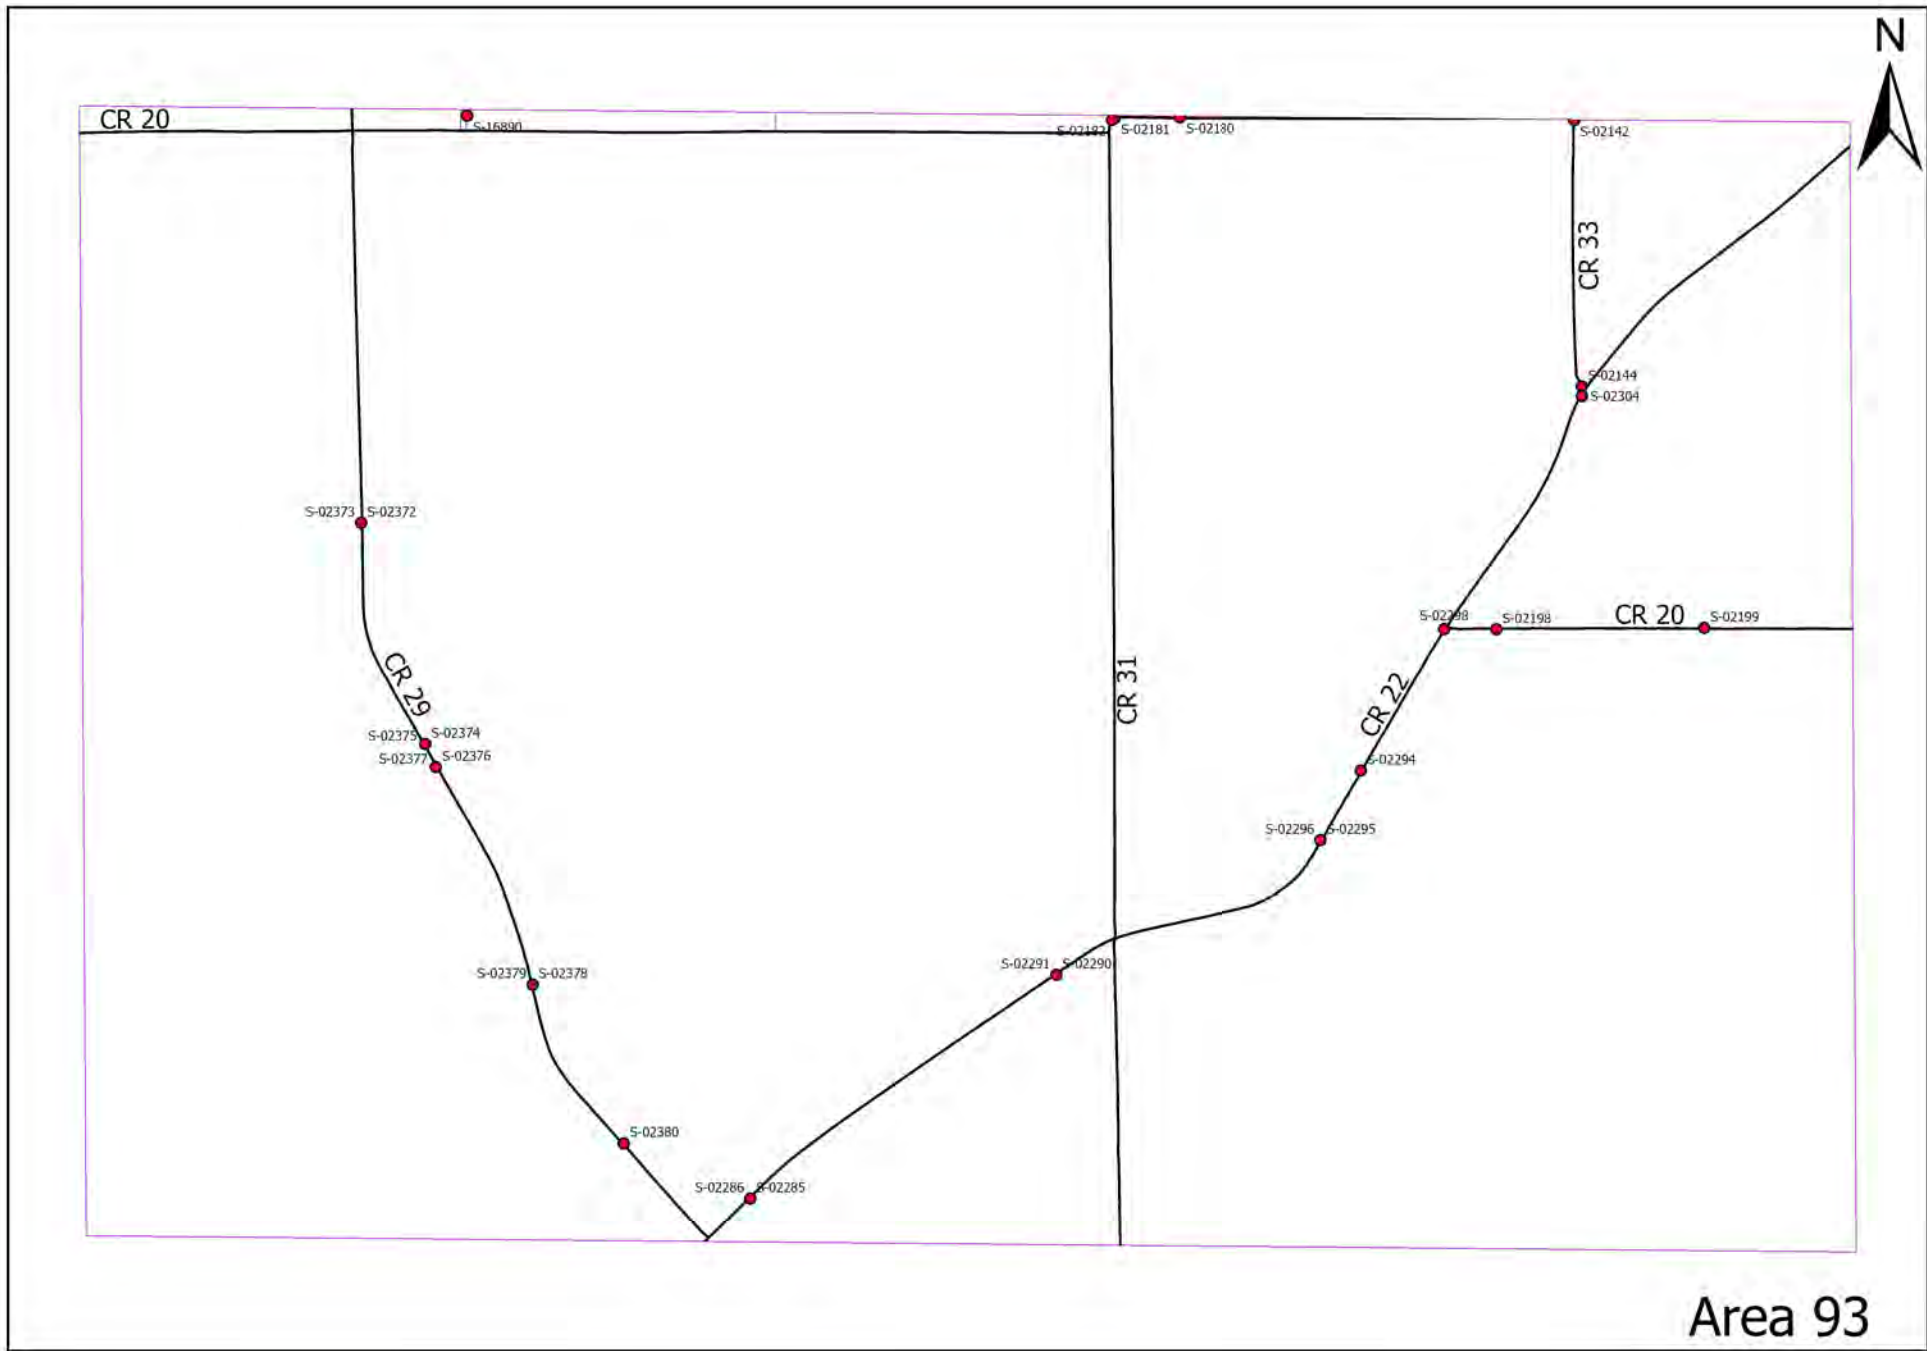

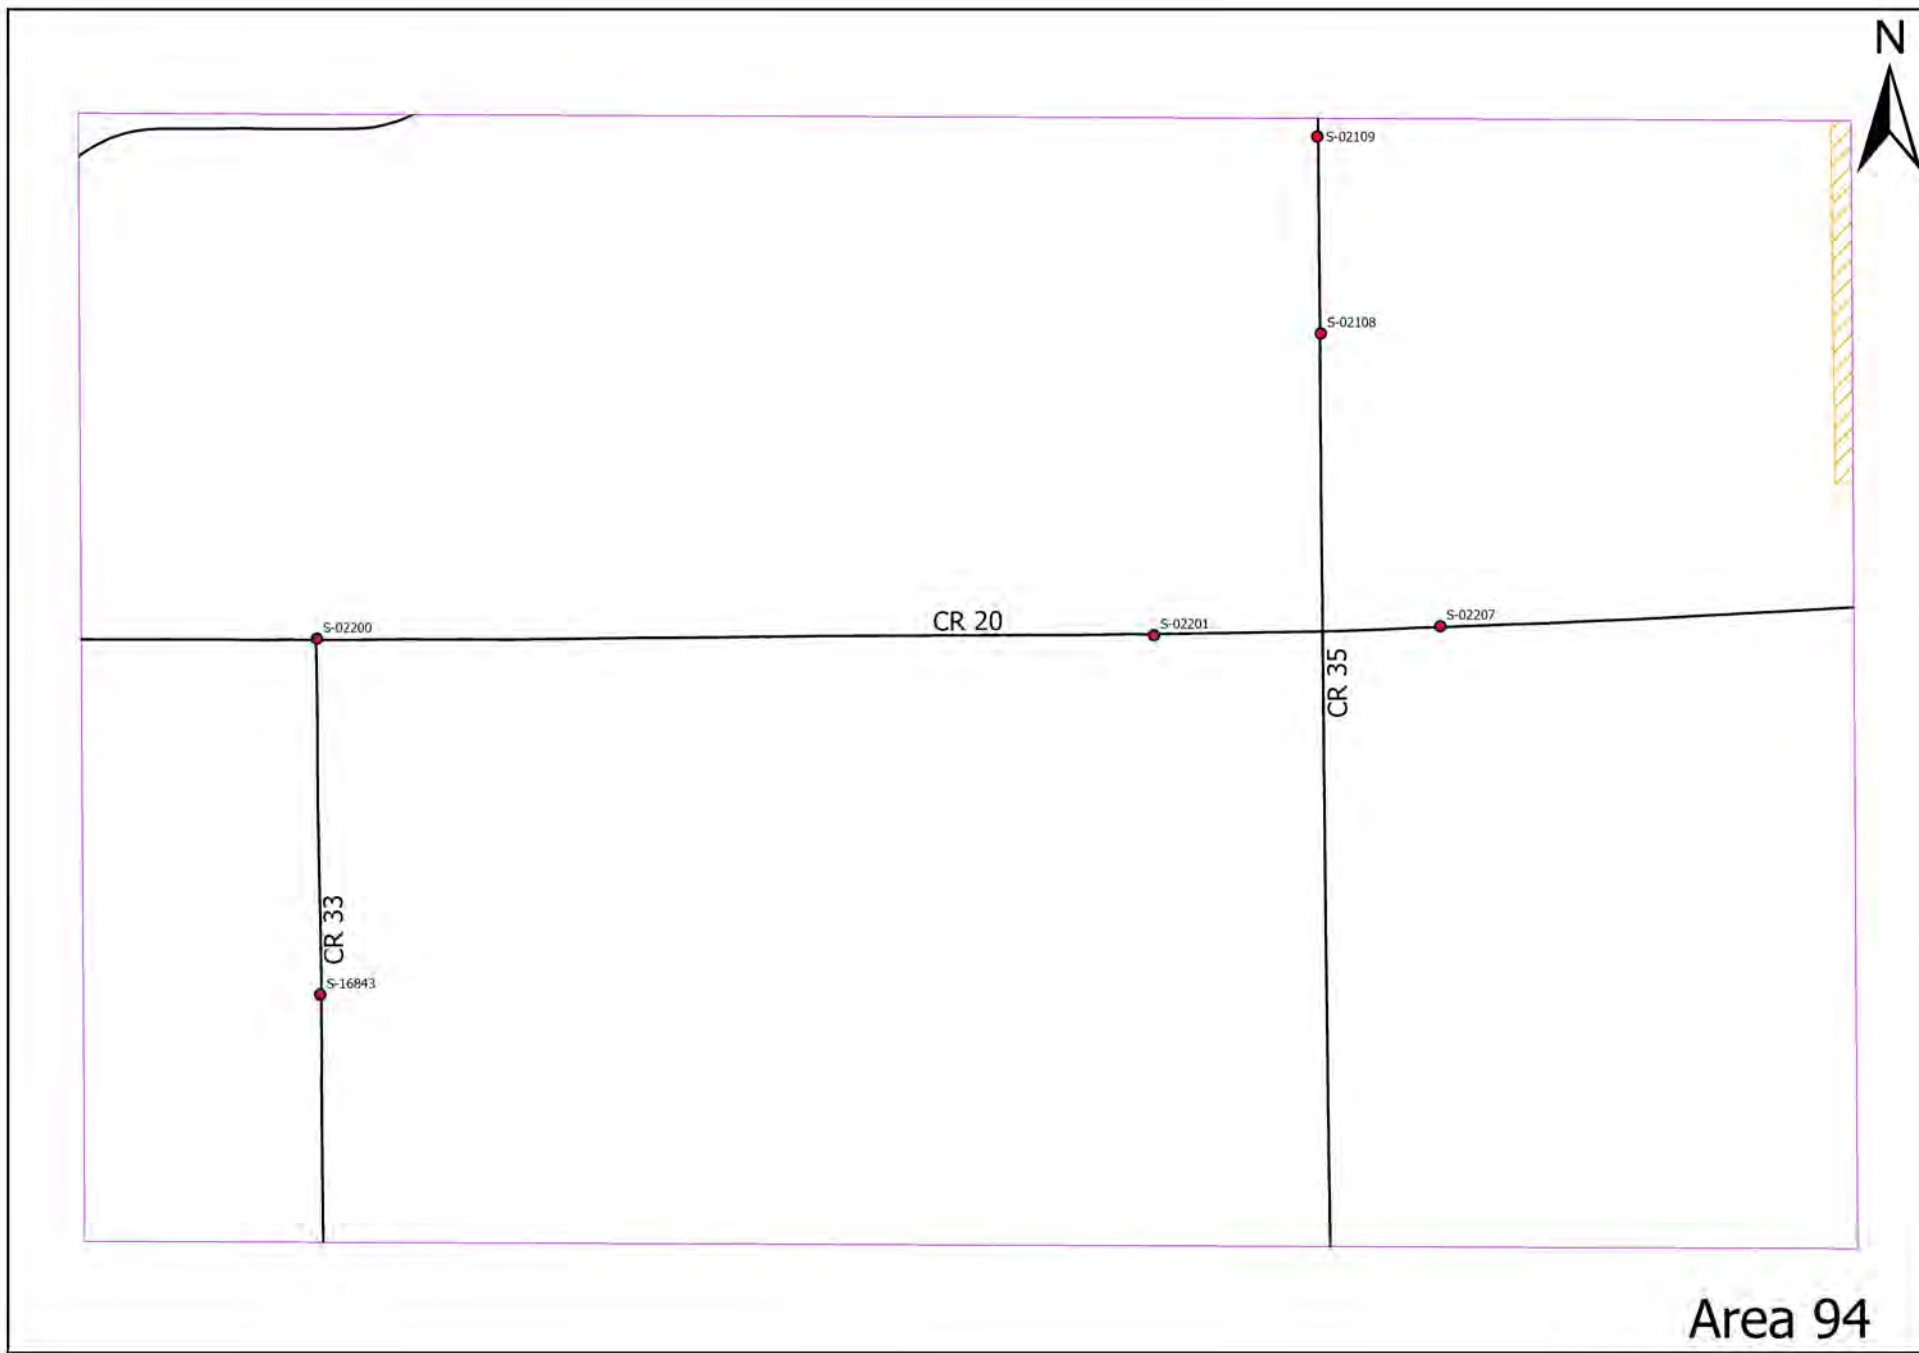


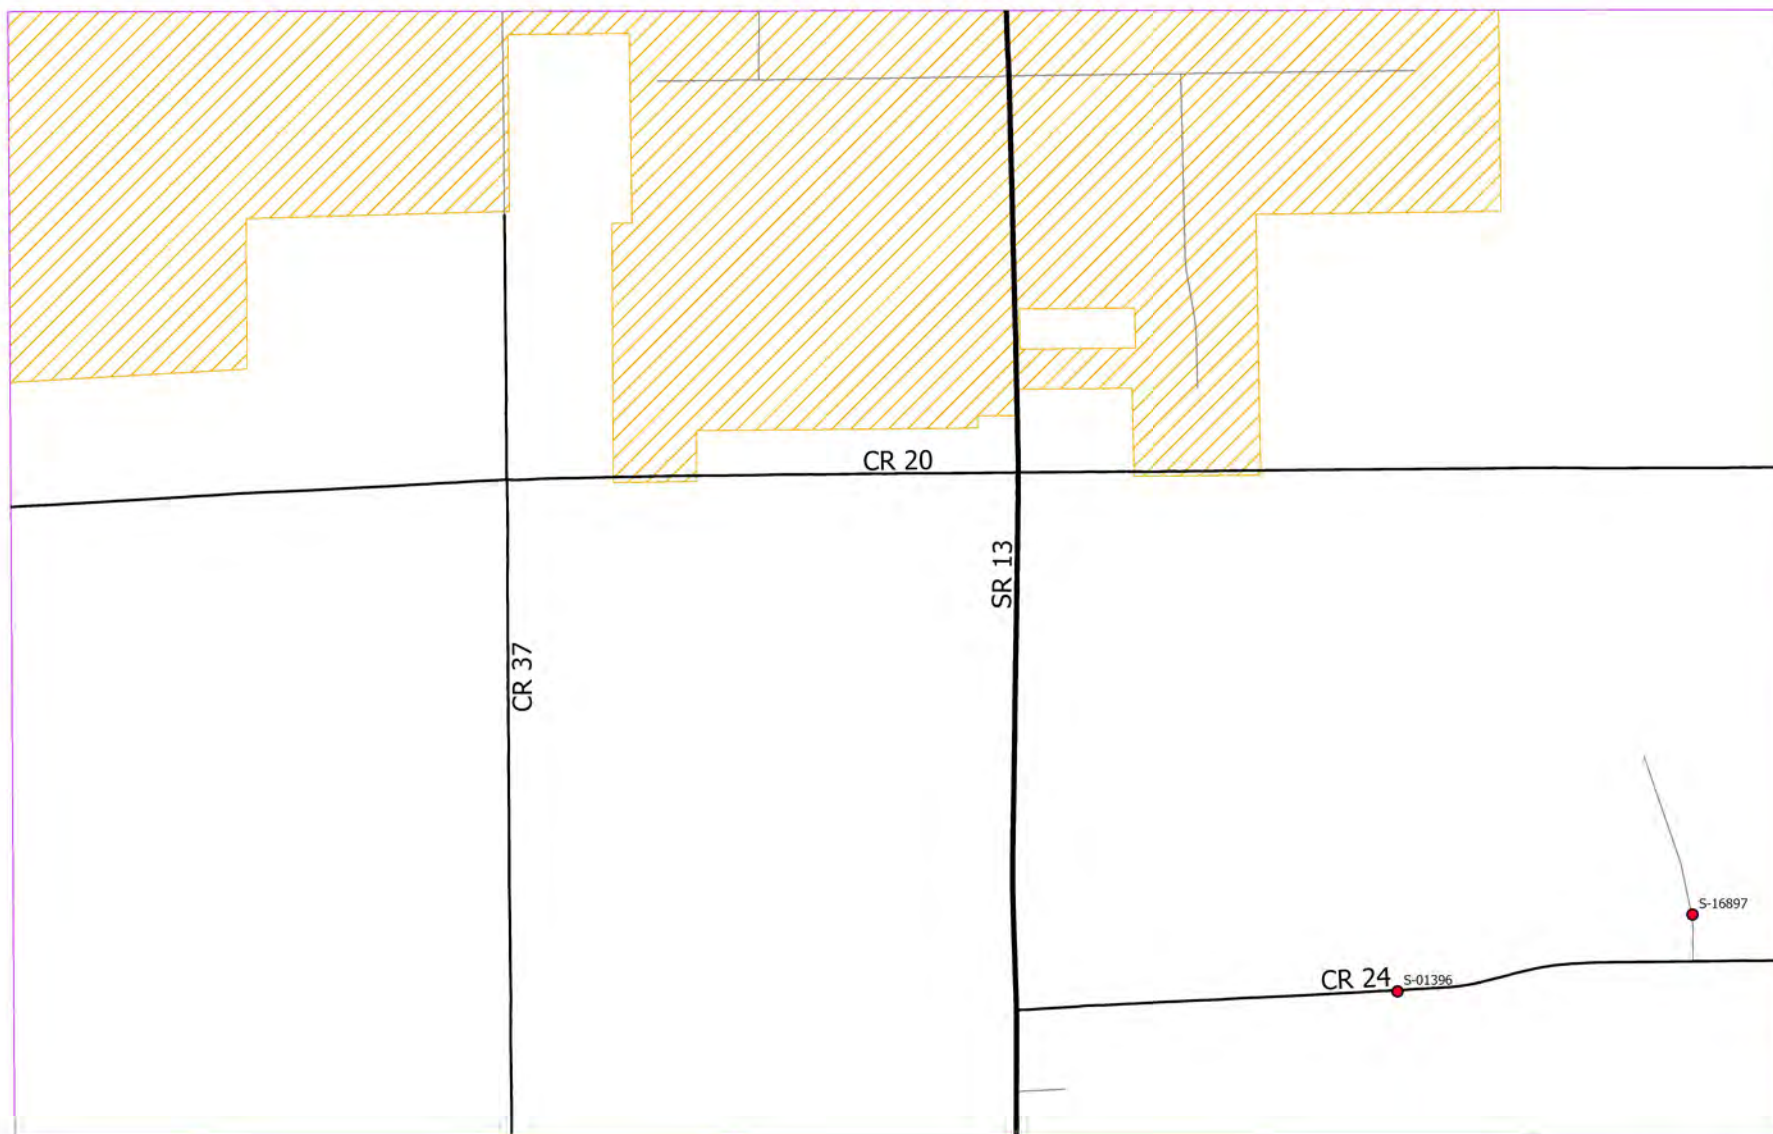


Area 95

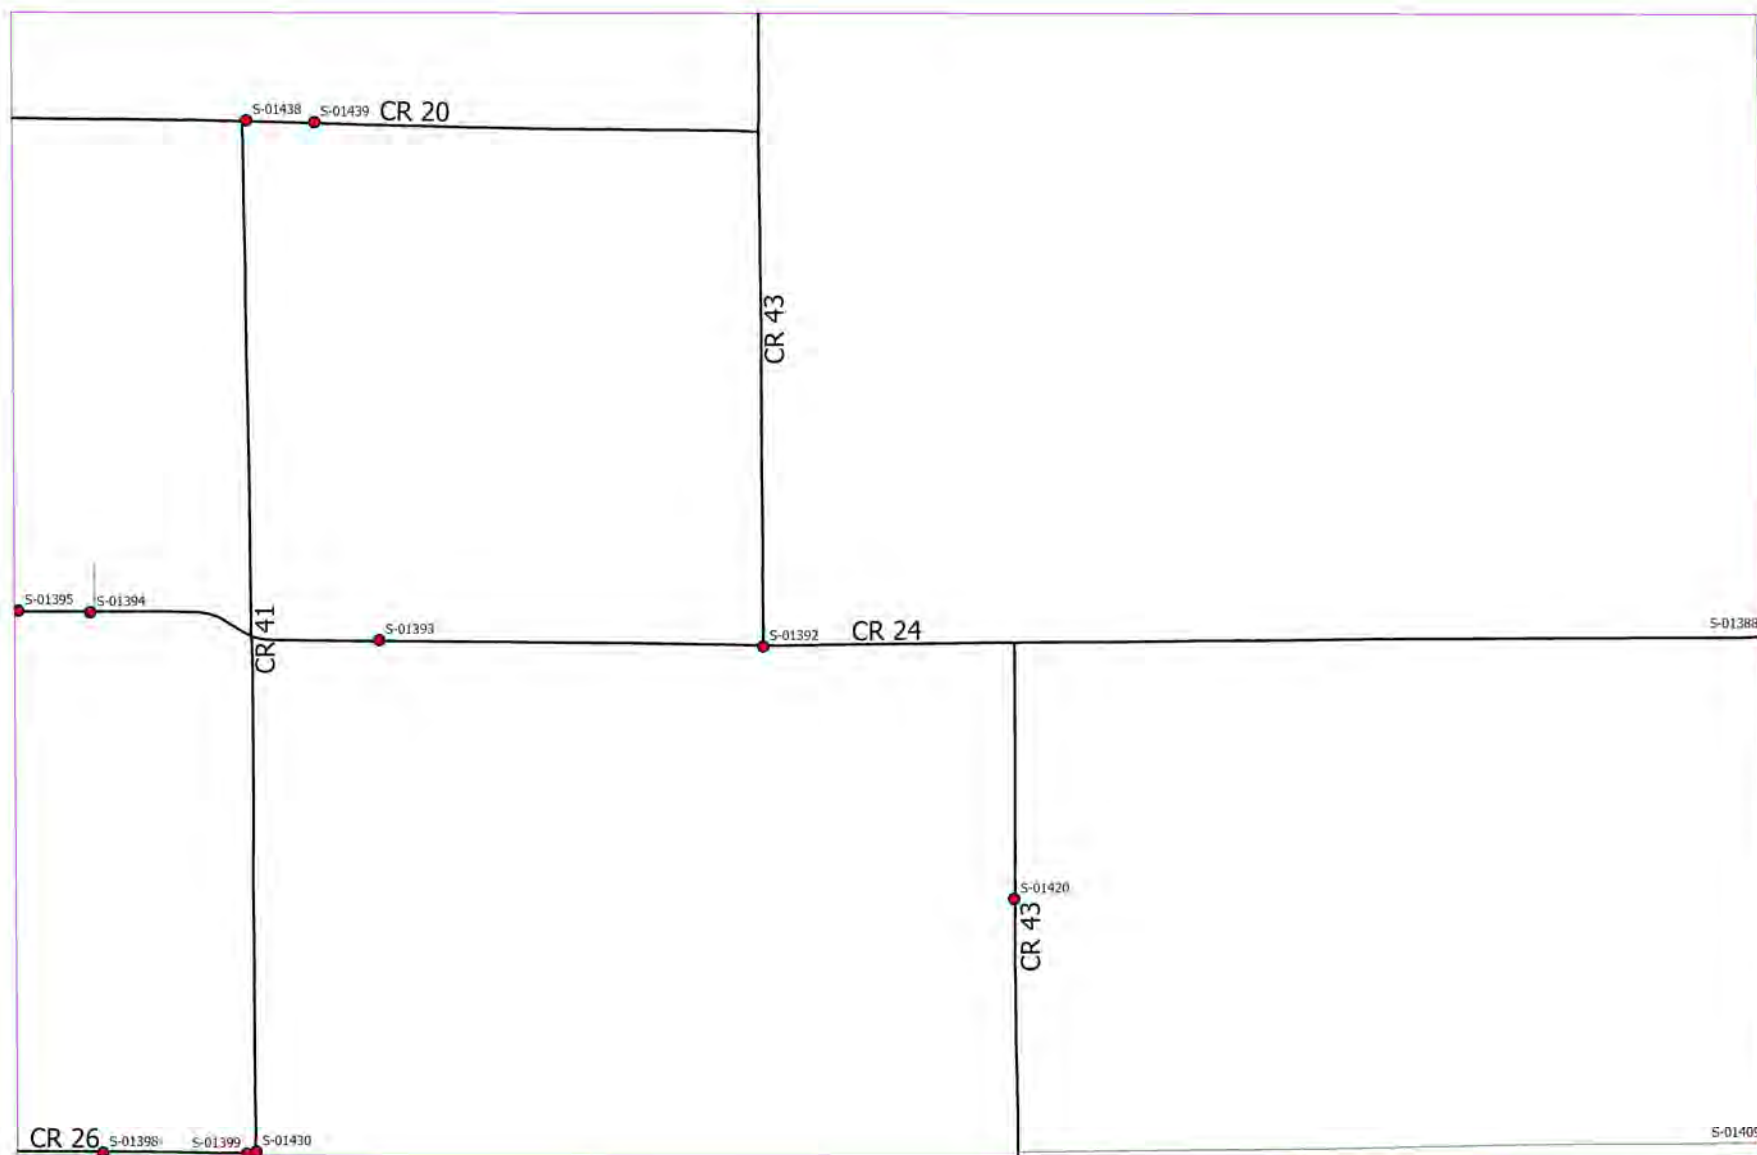


Area 96

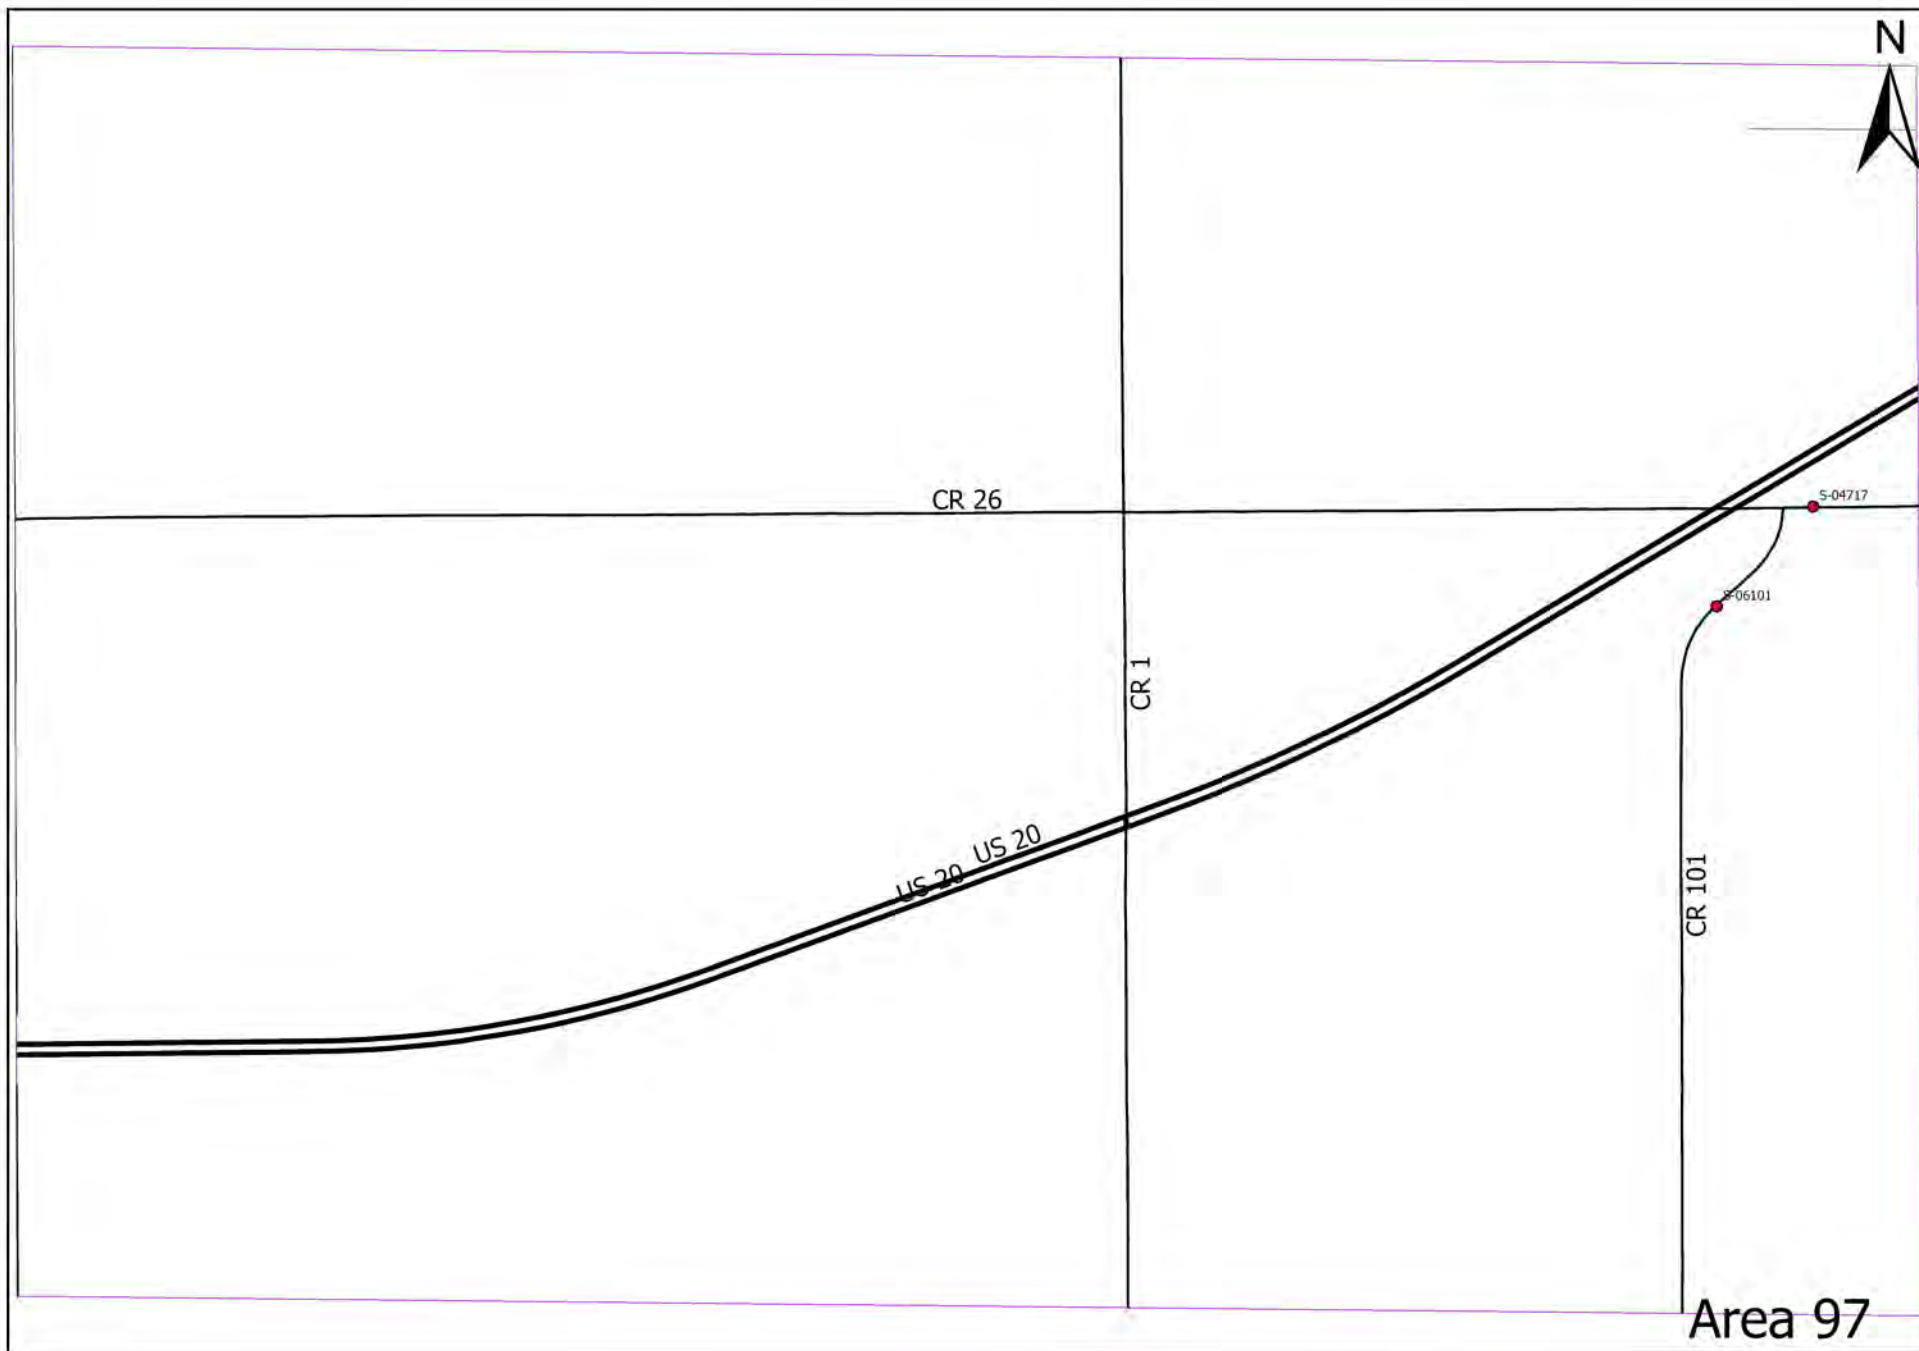


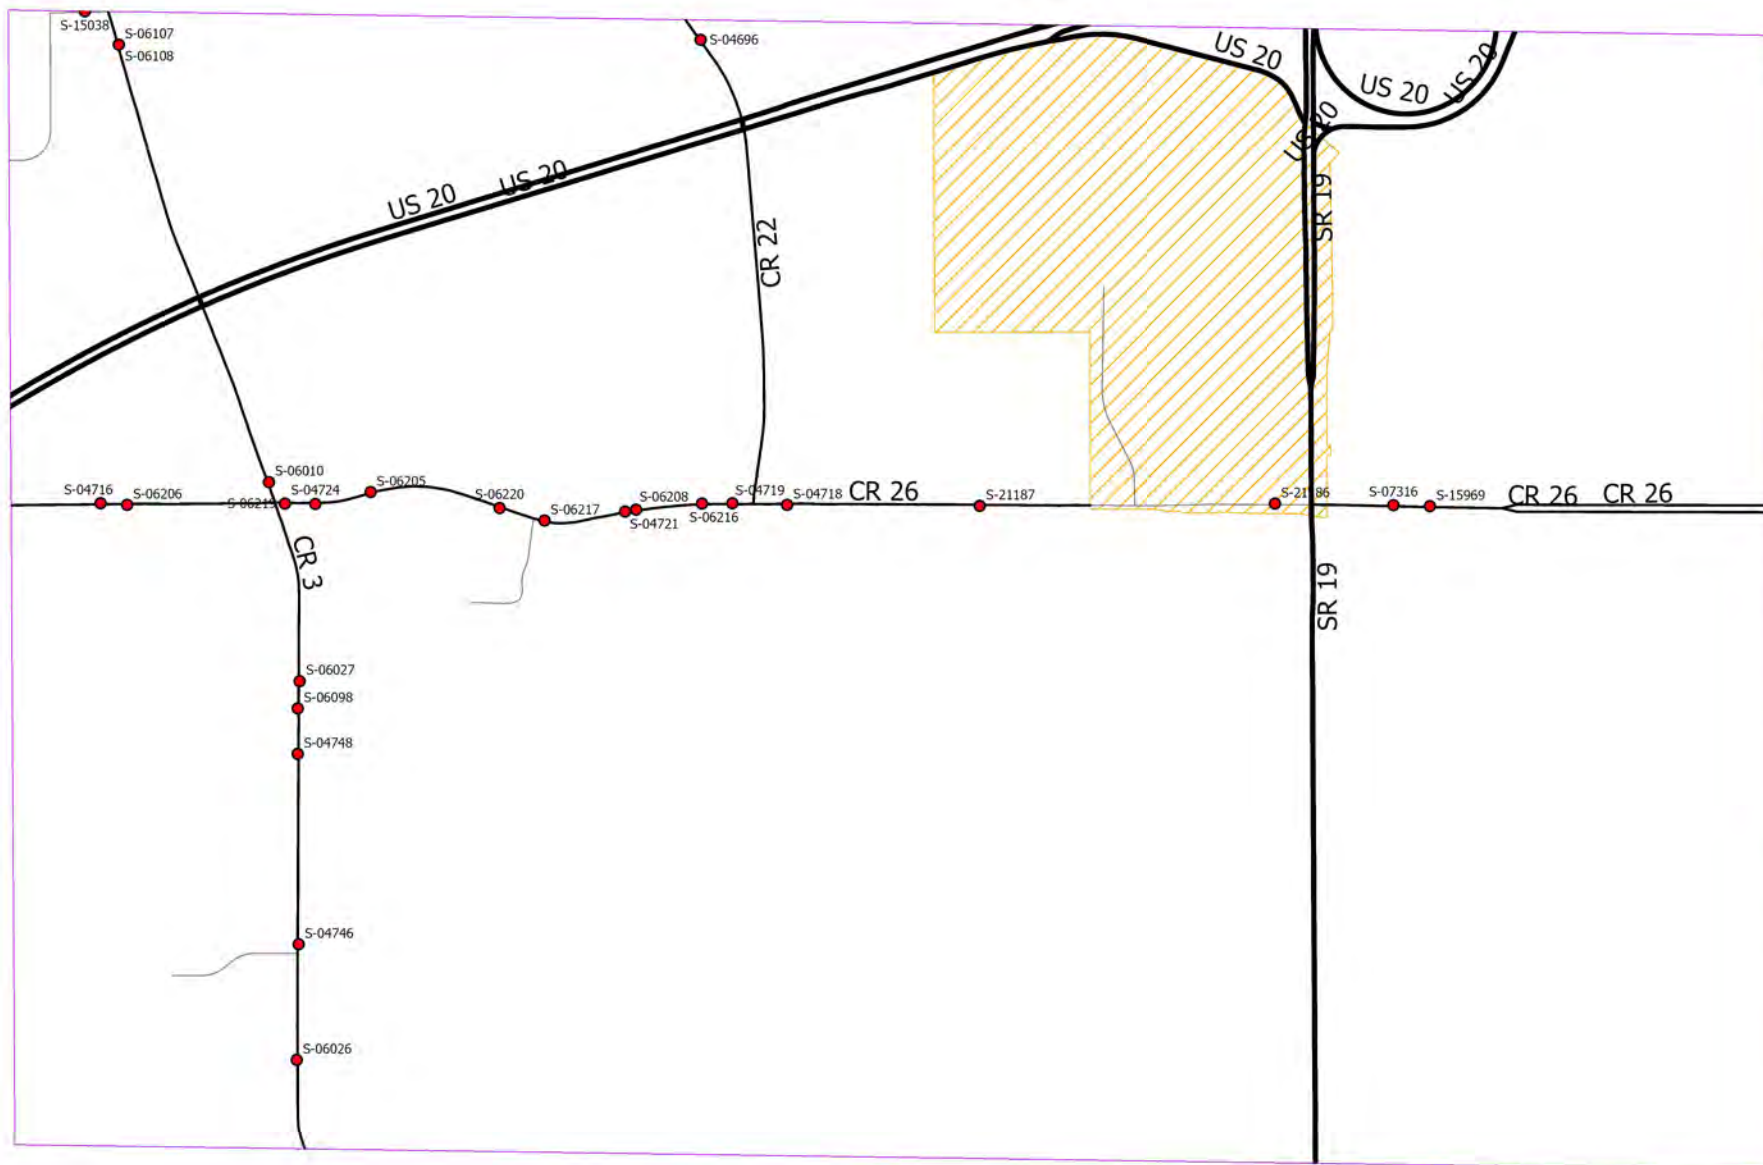



Area 98

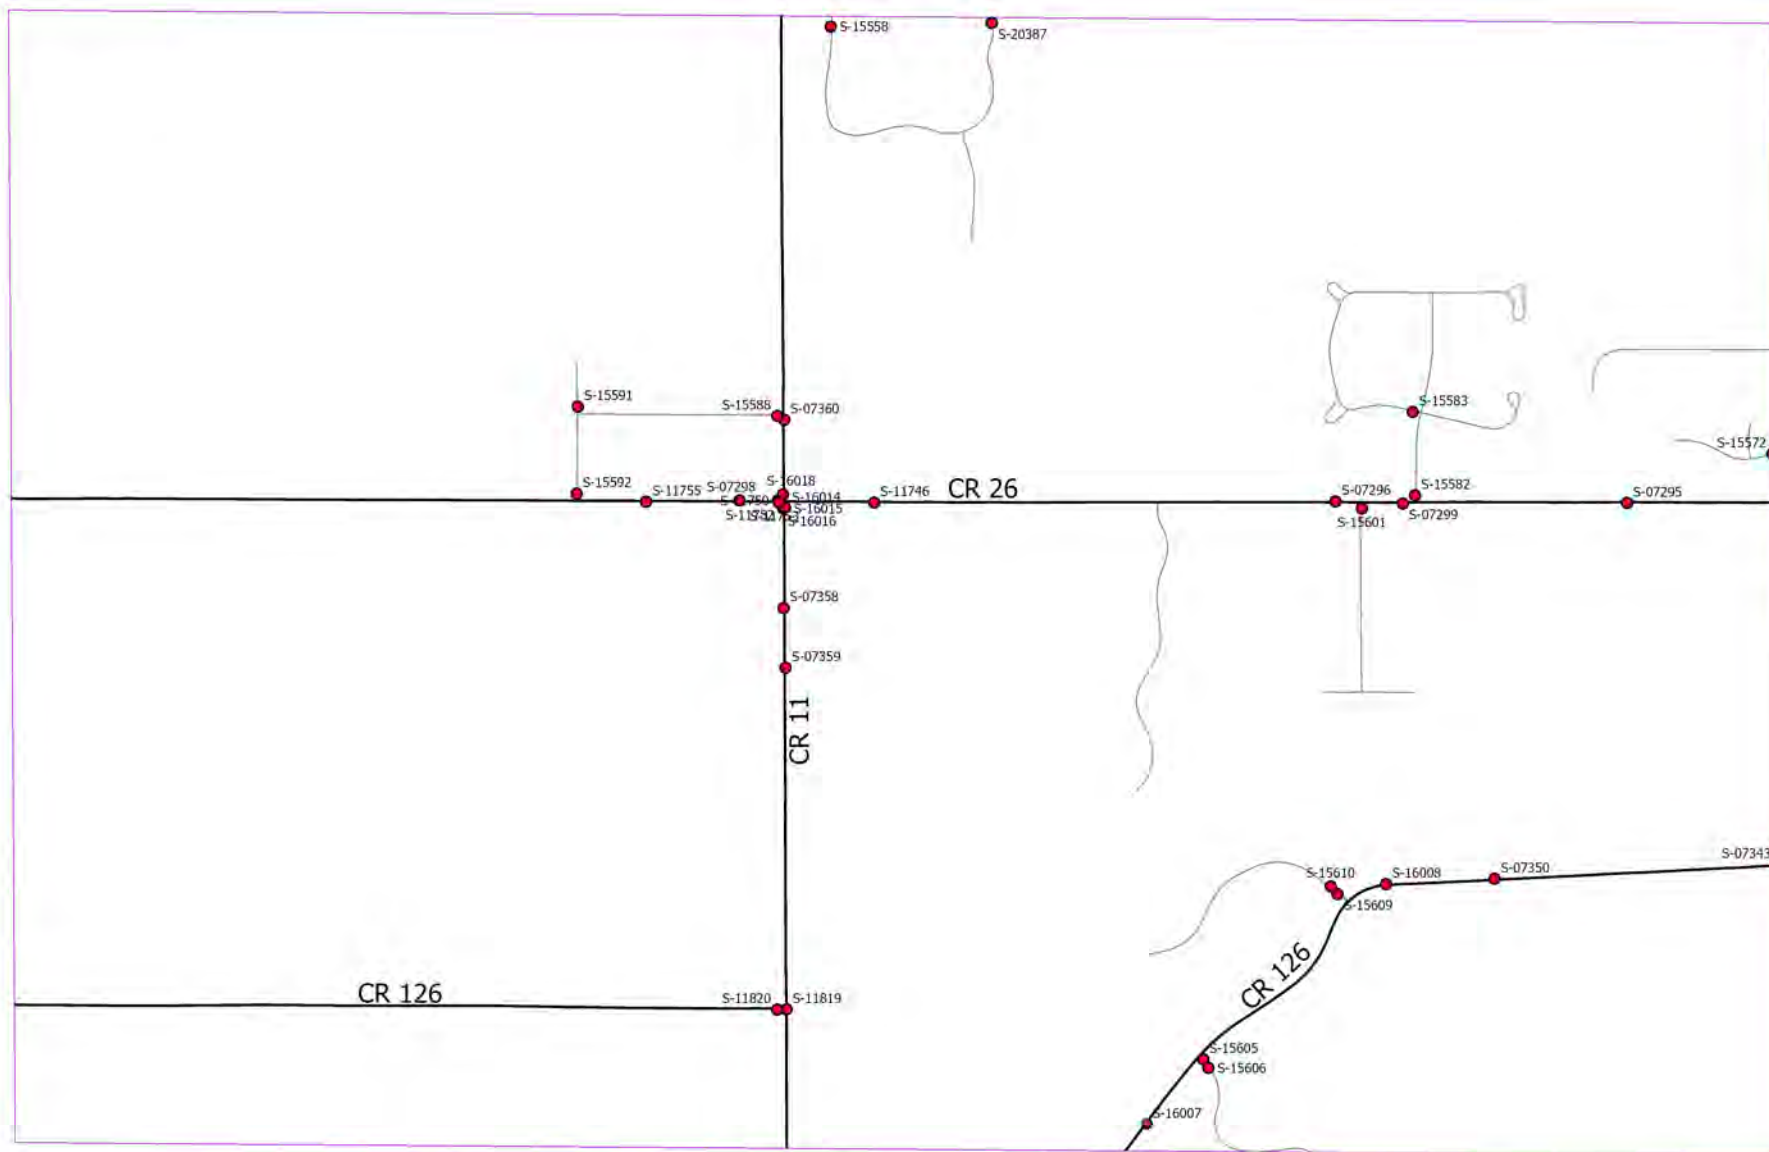


Area 100

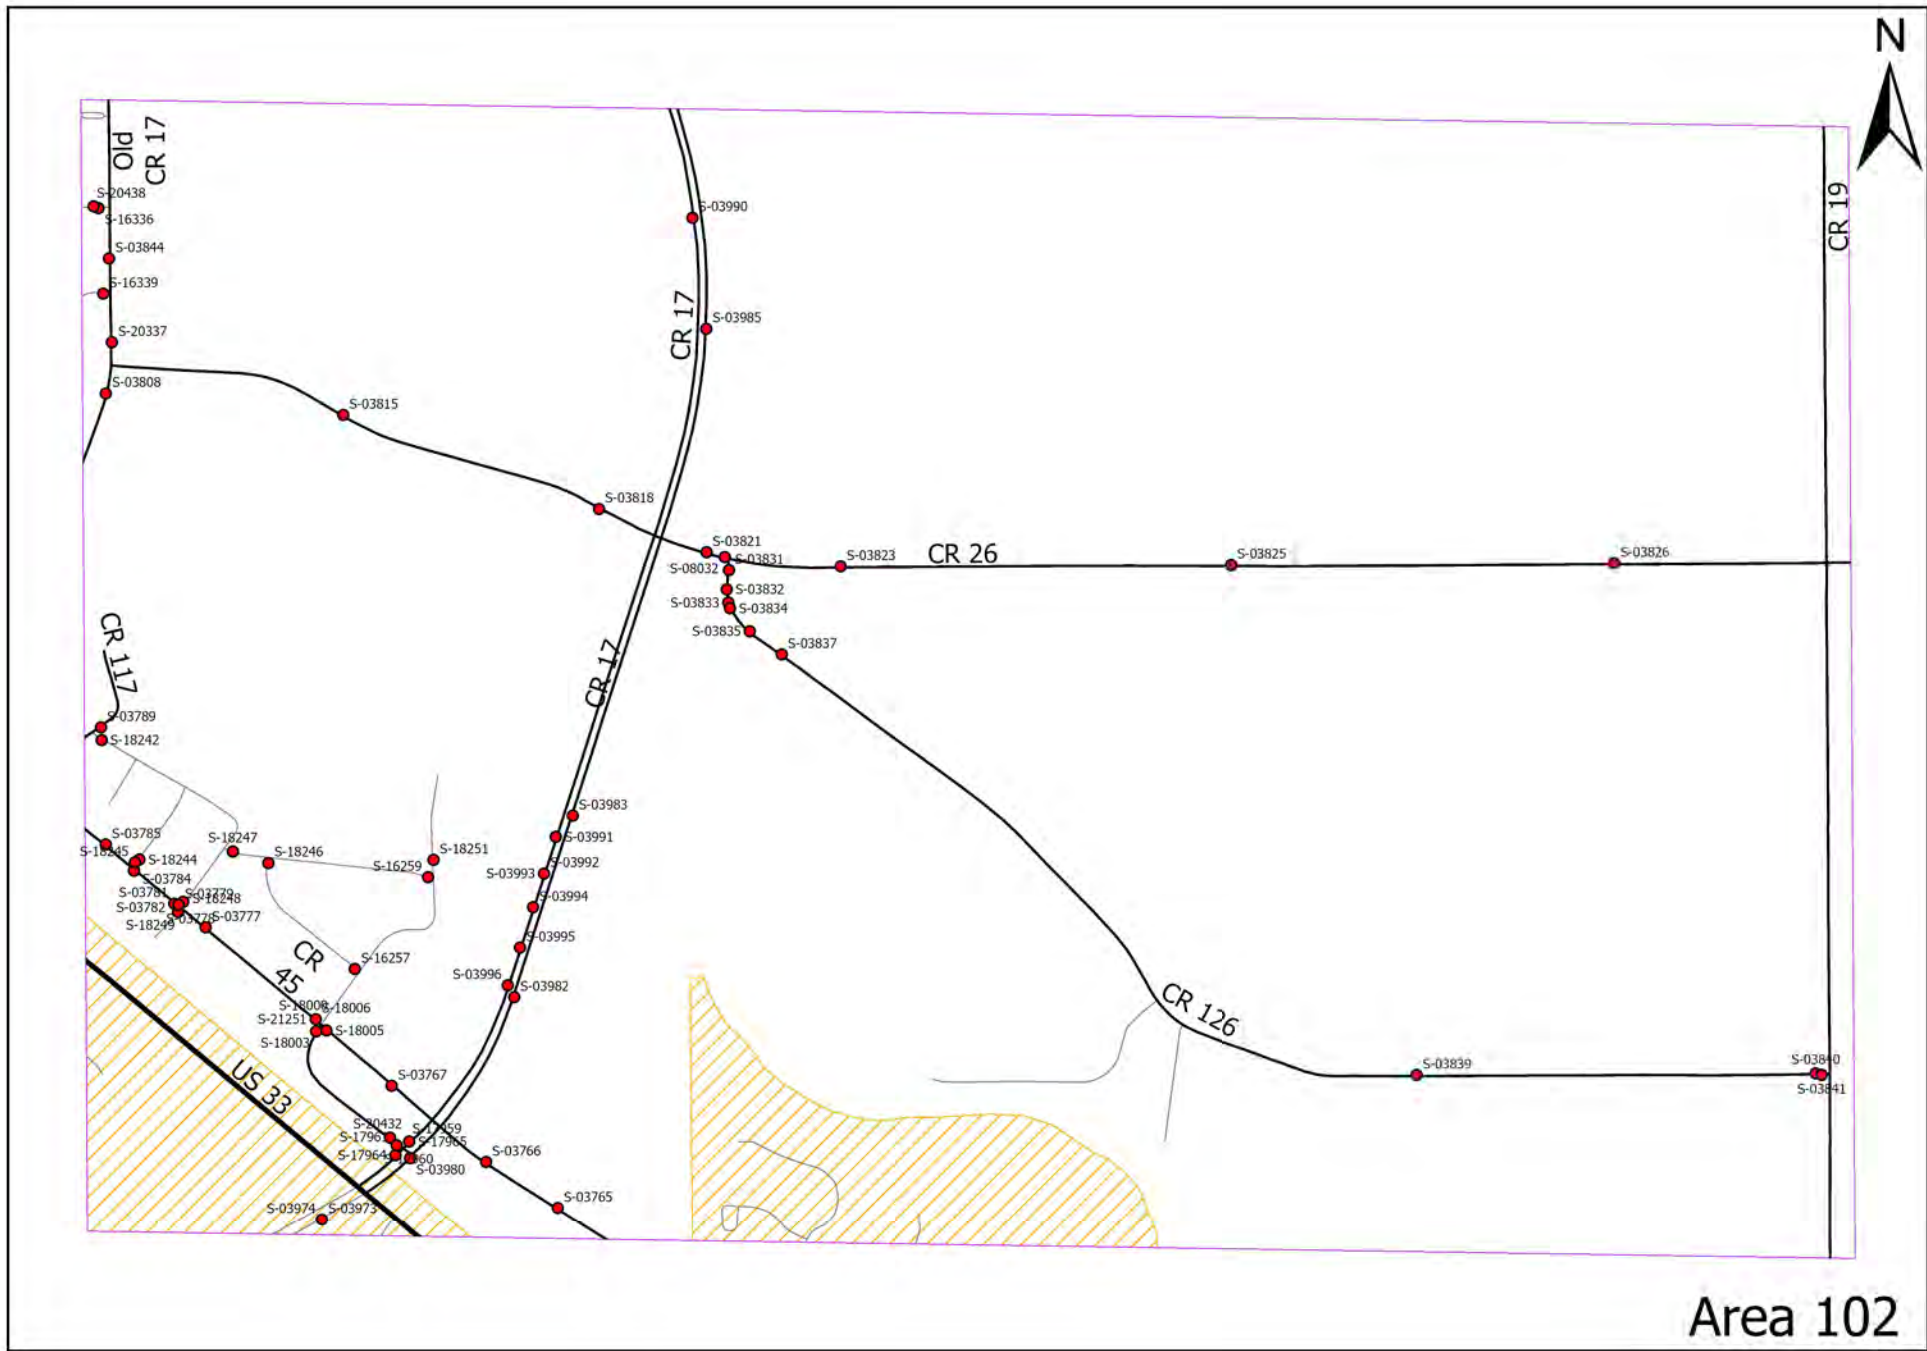

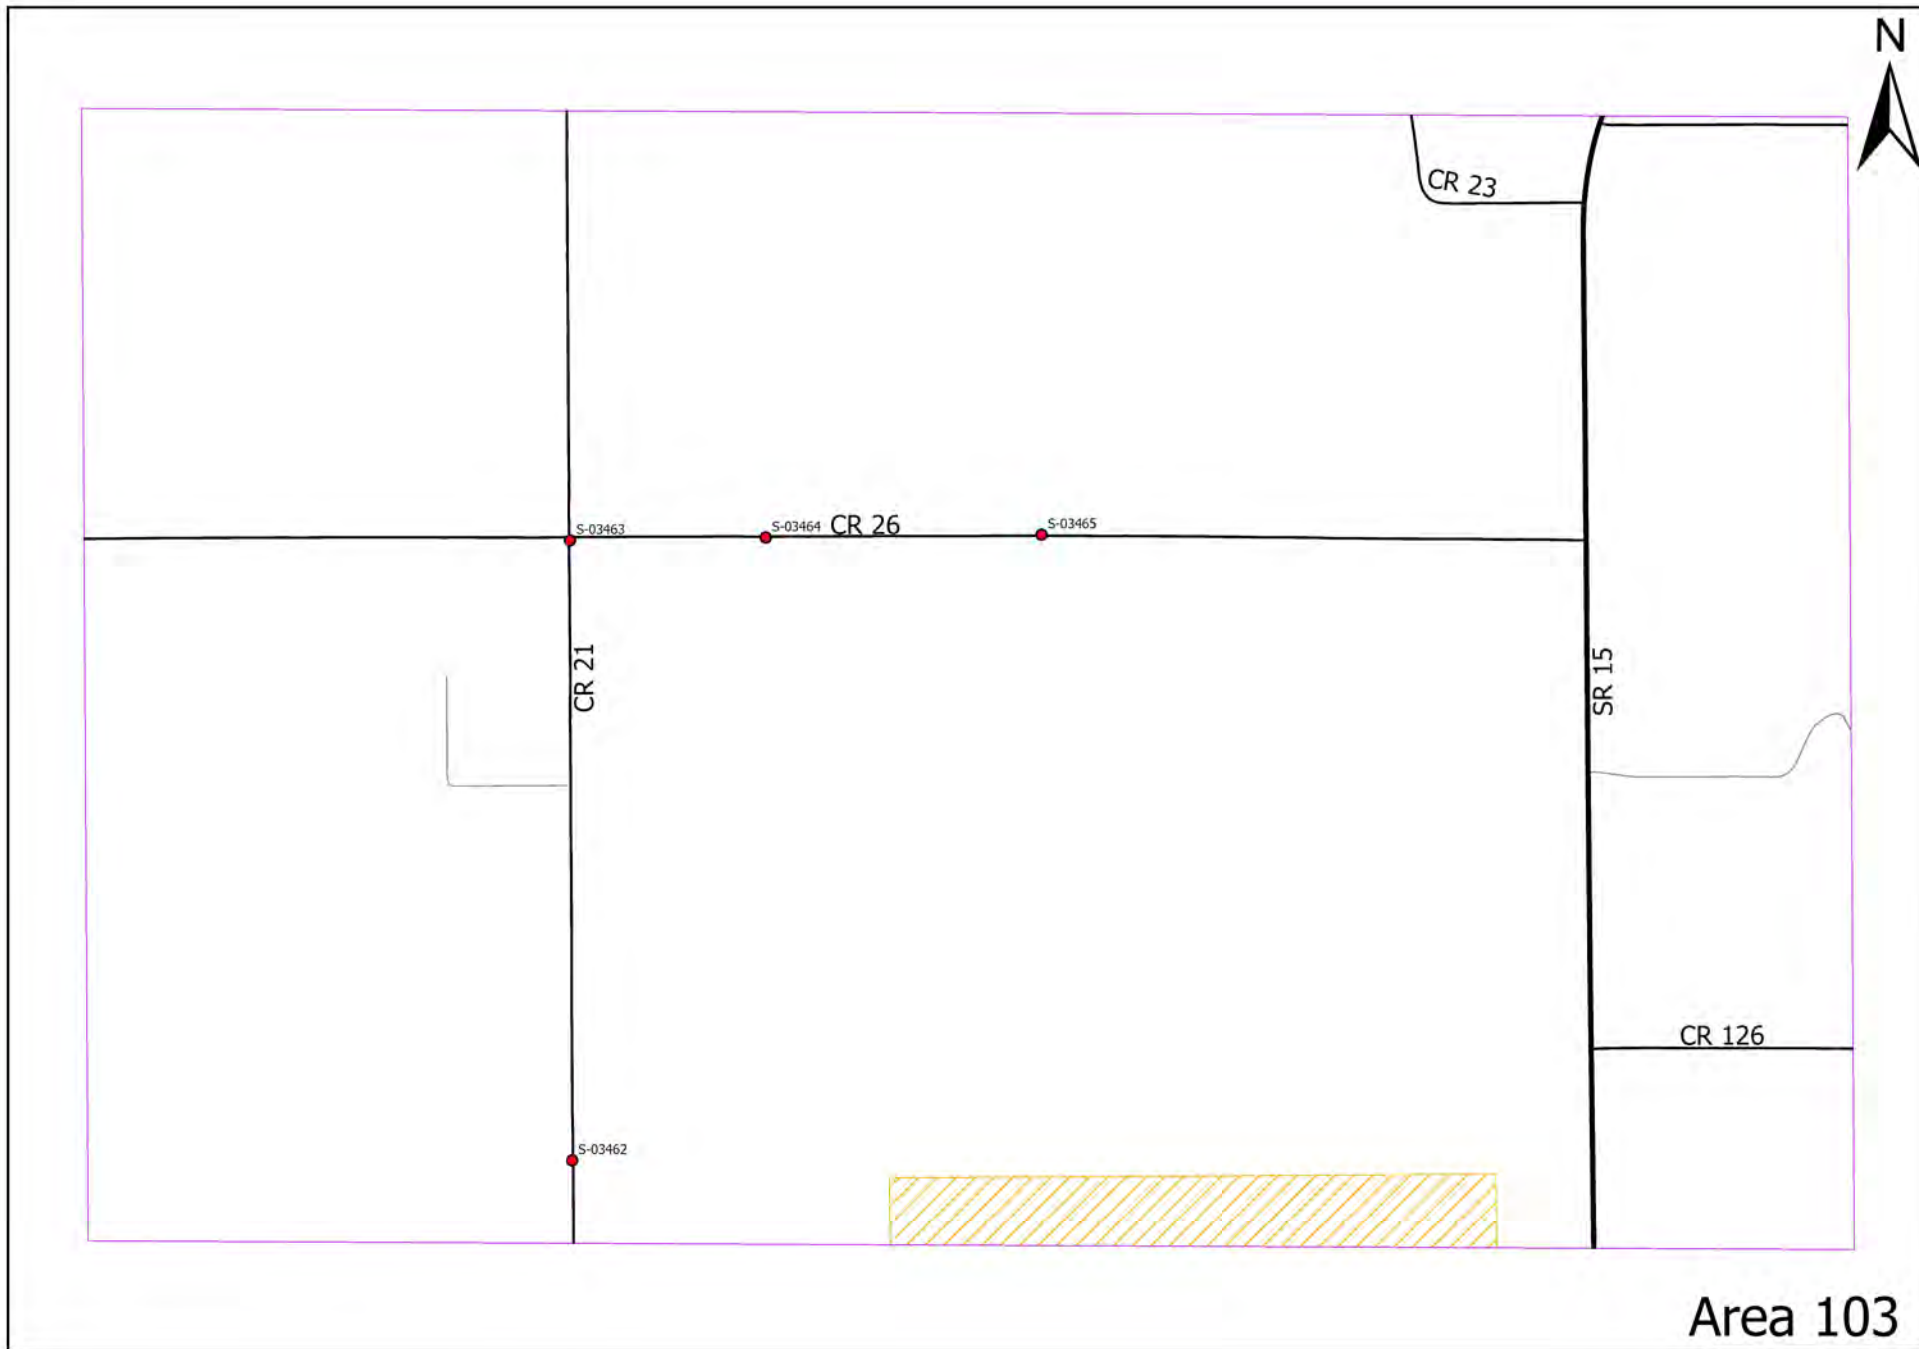


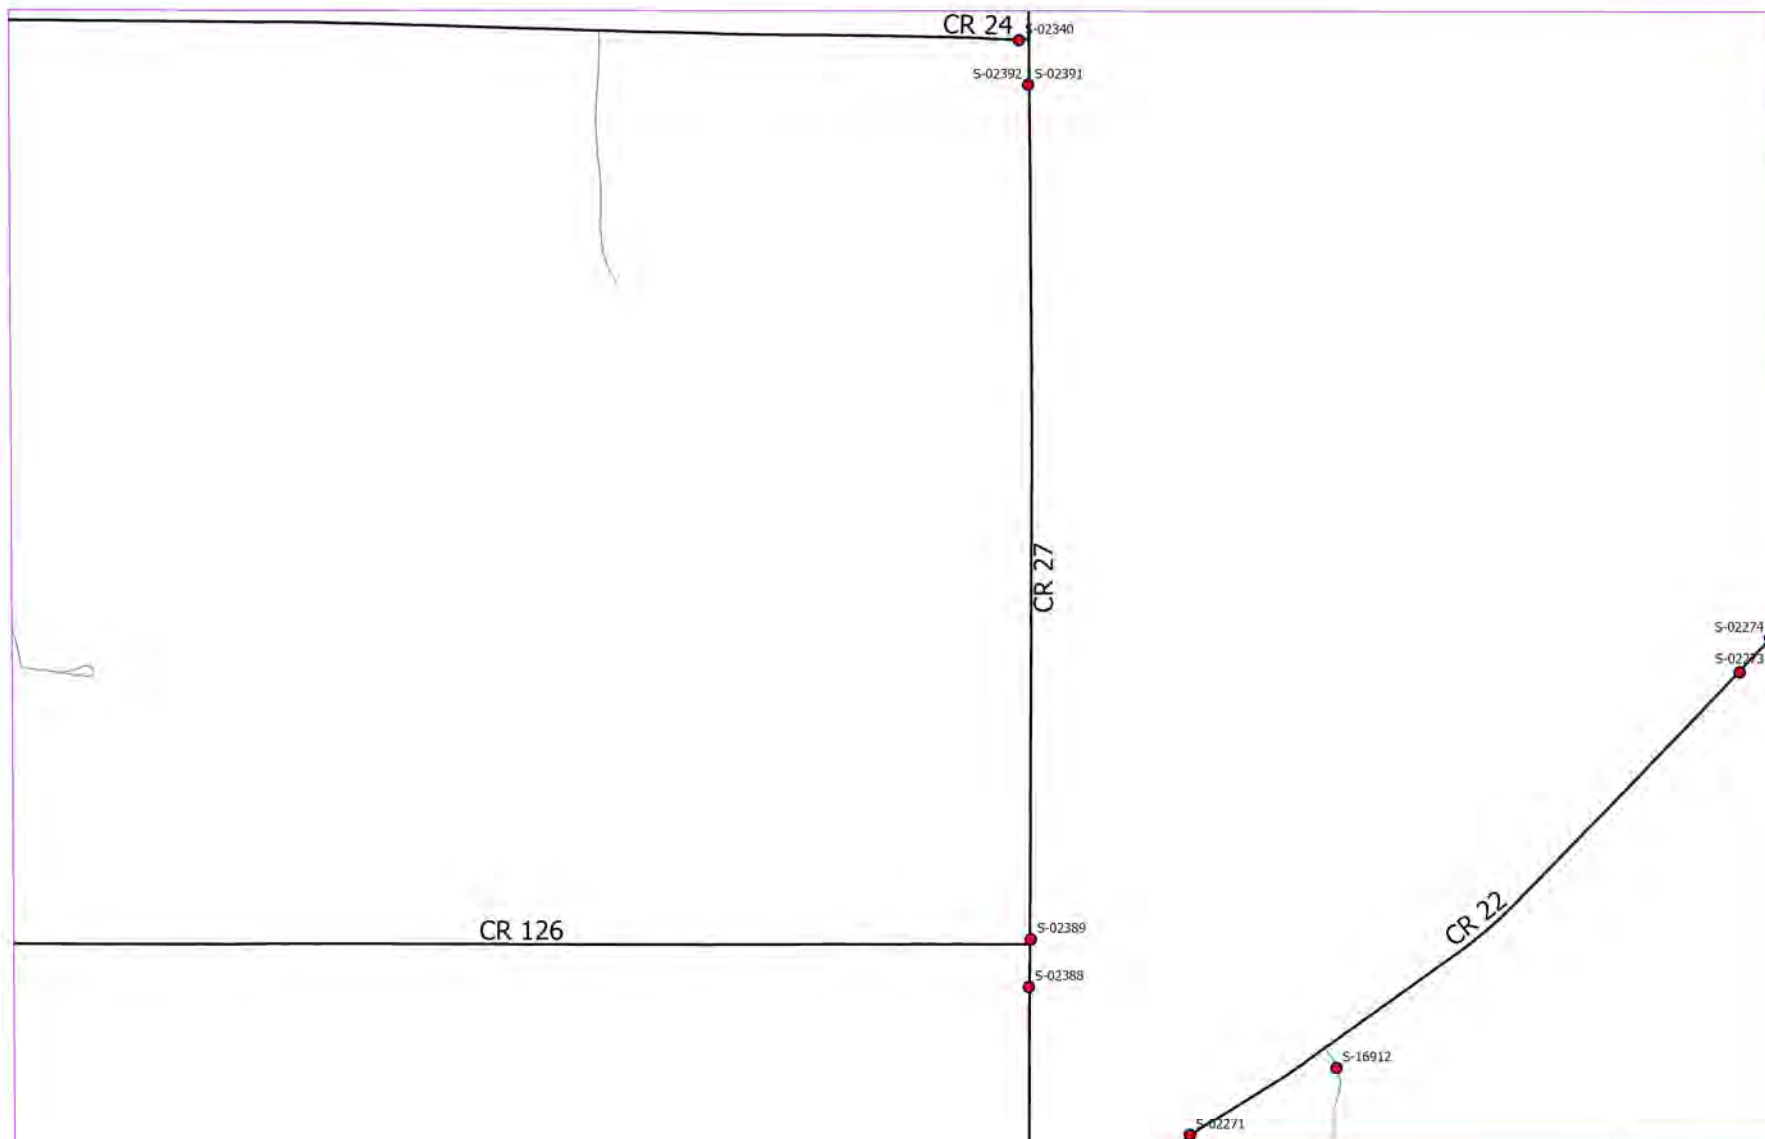


Area 104

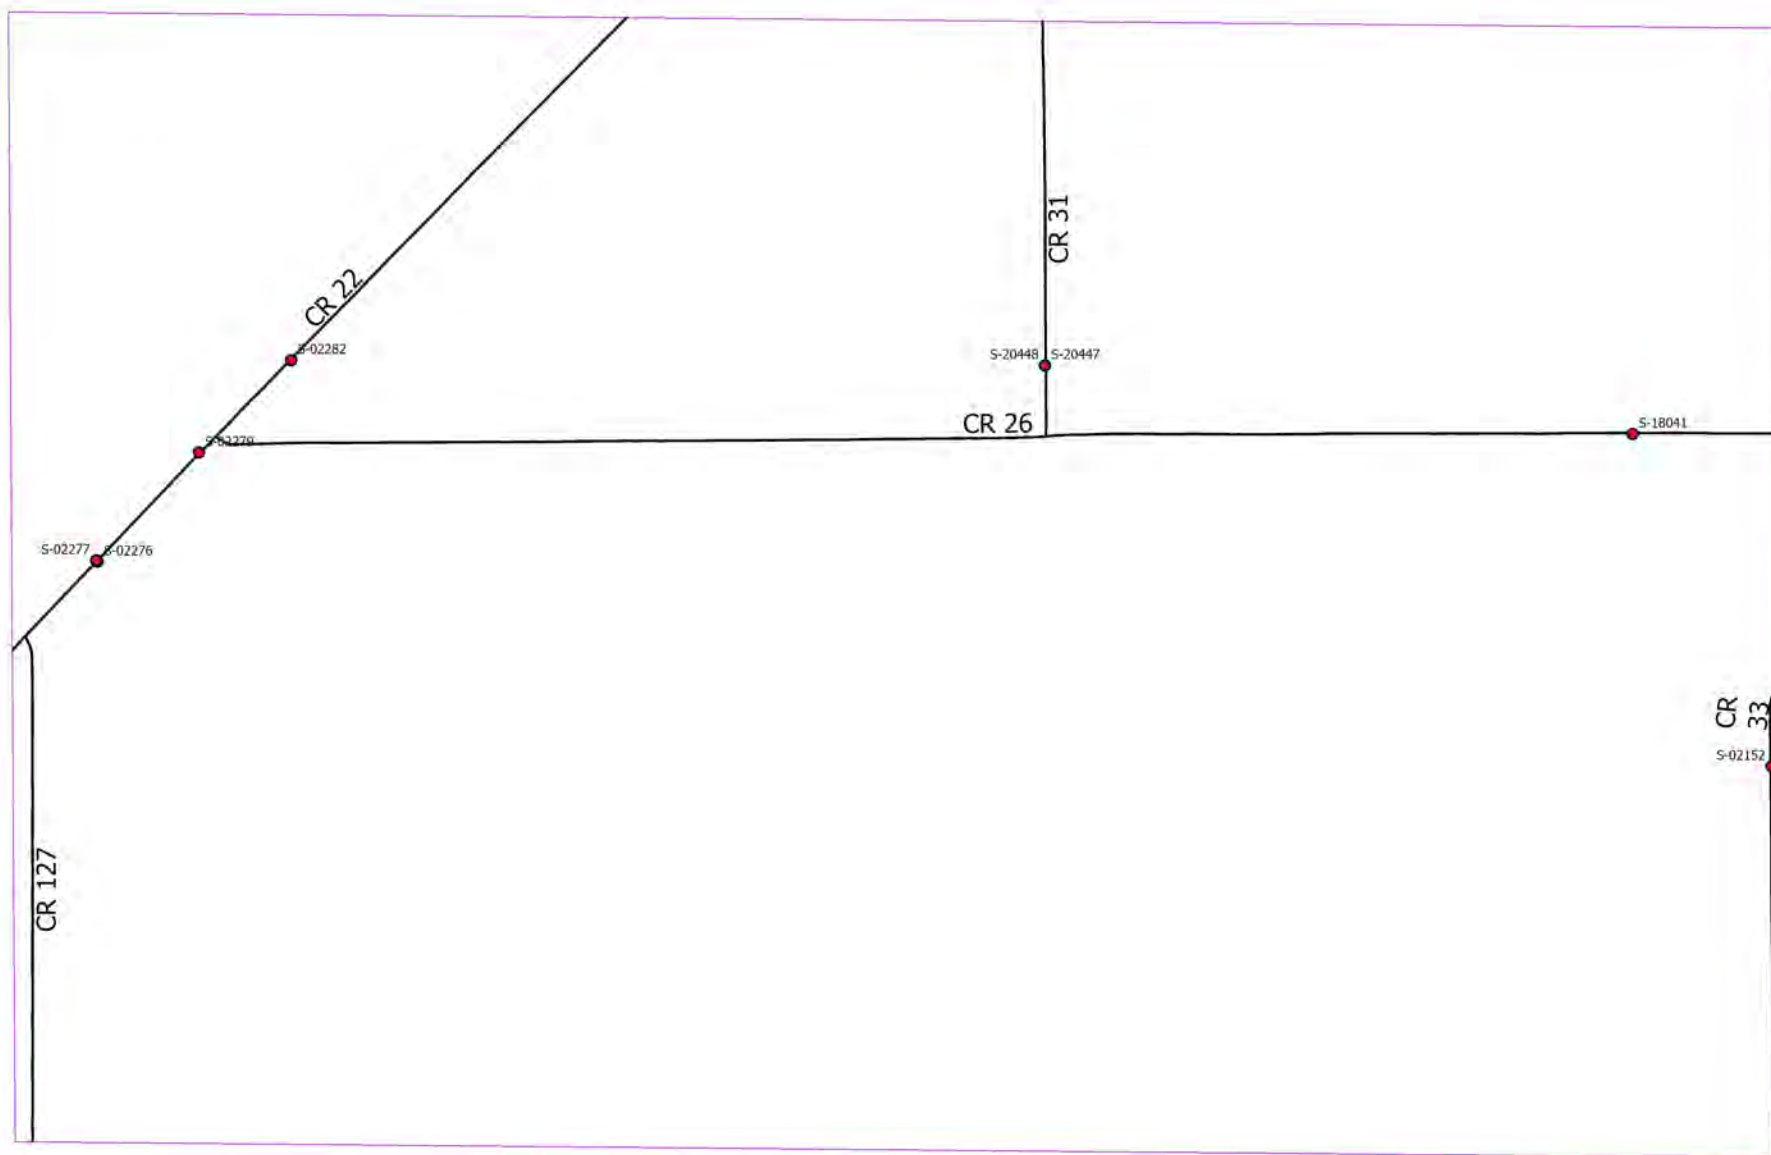


Area 105

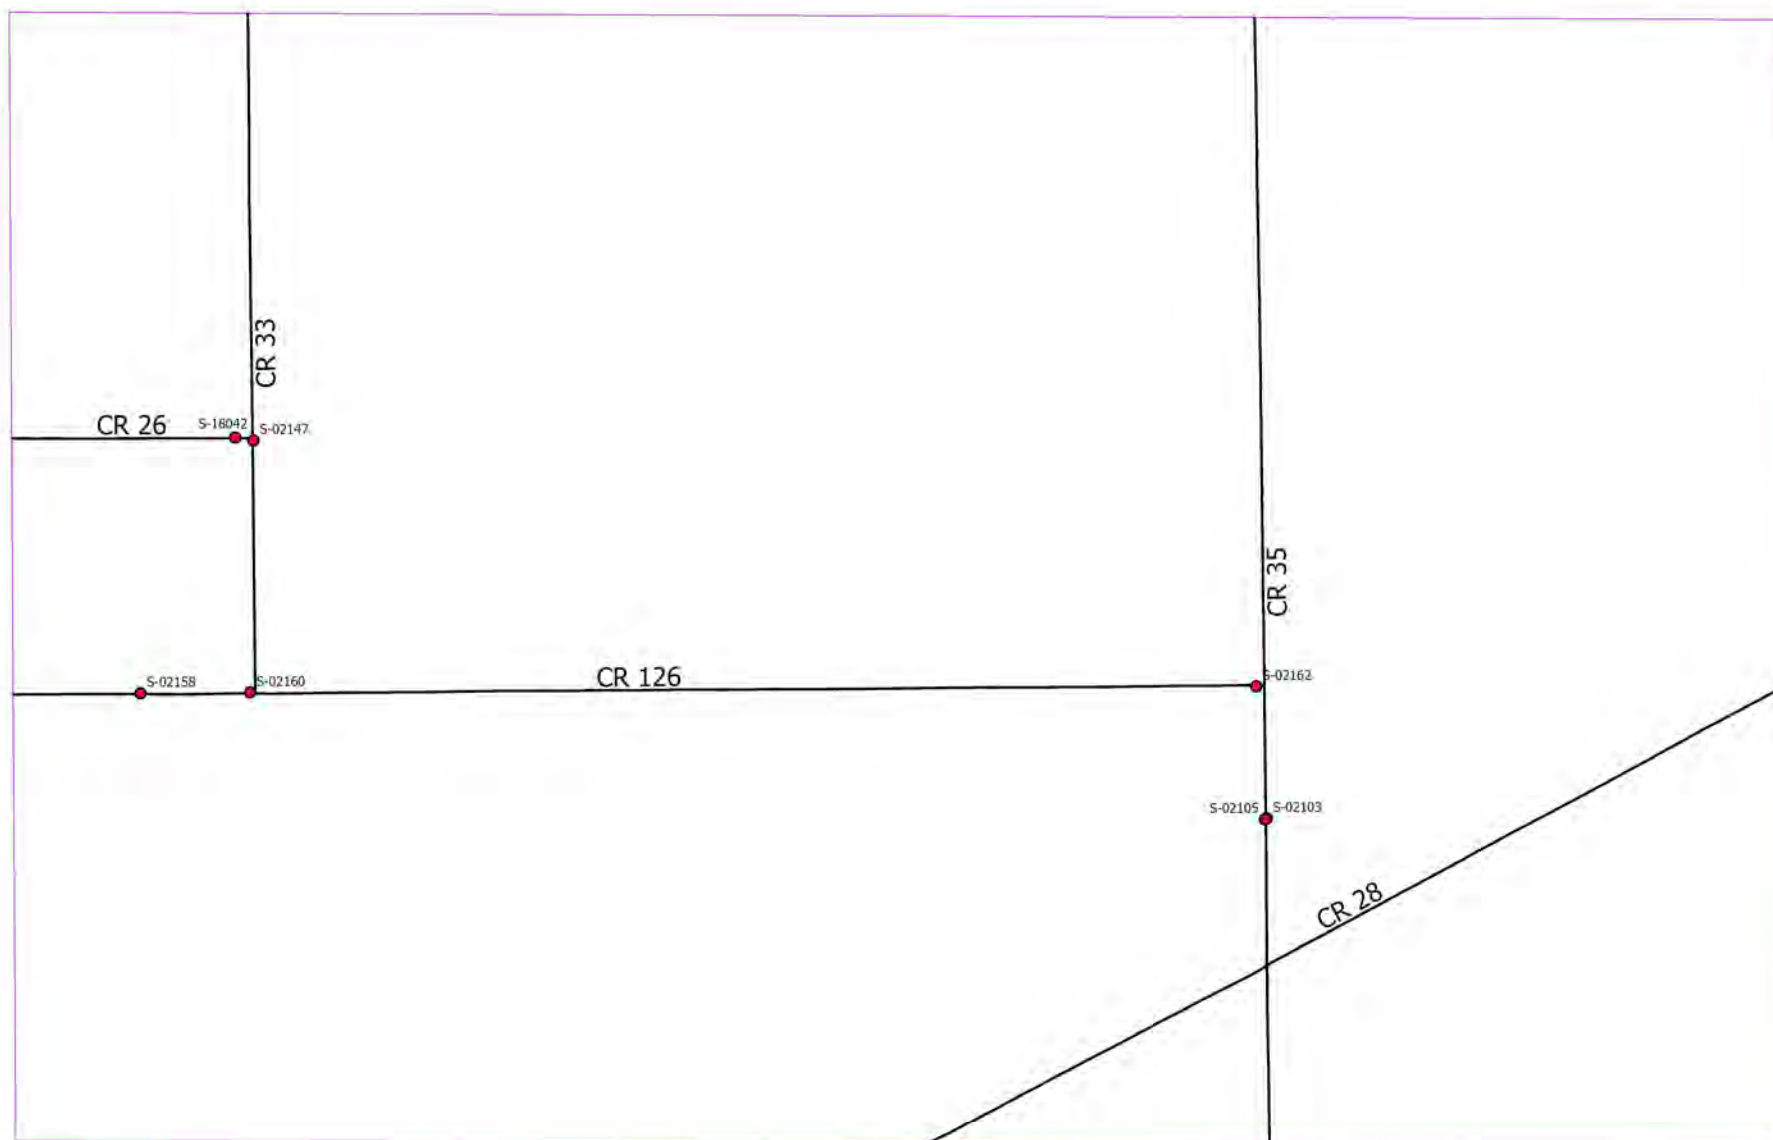


Area 106

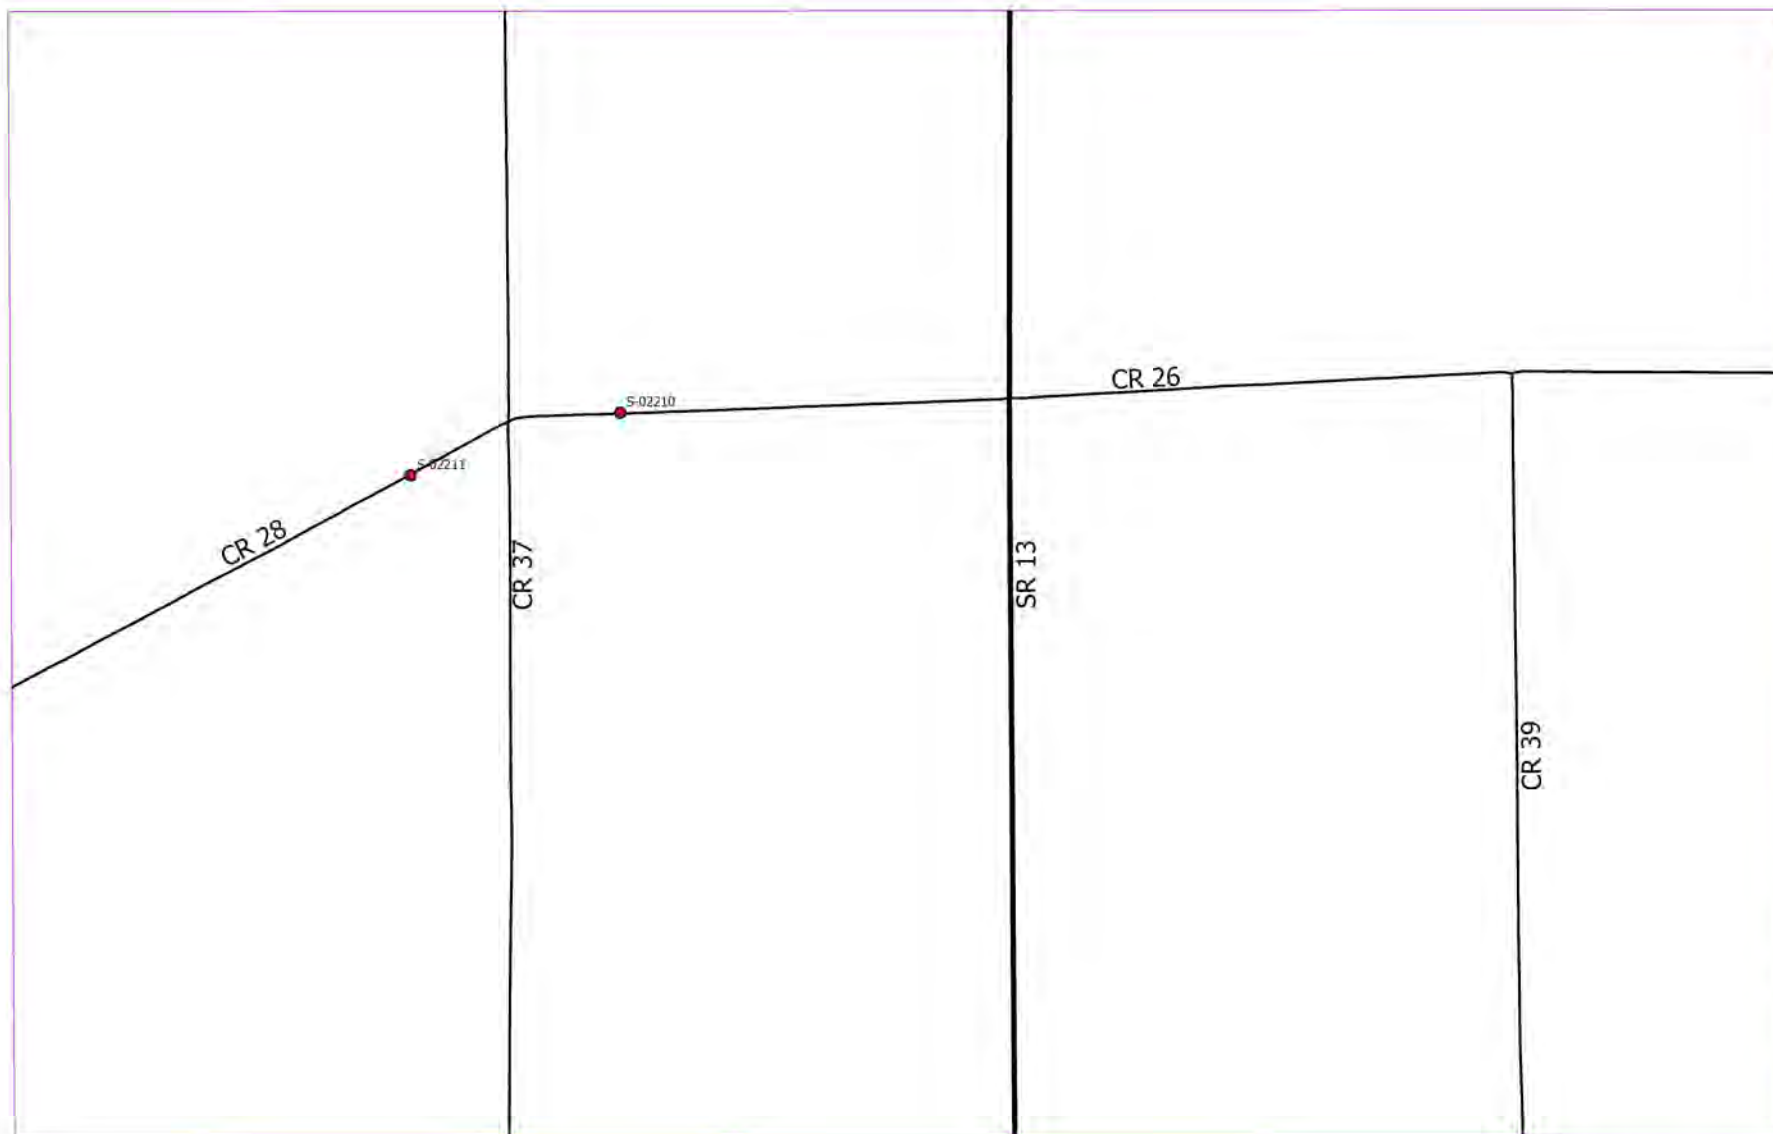


Area 107

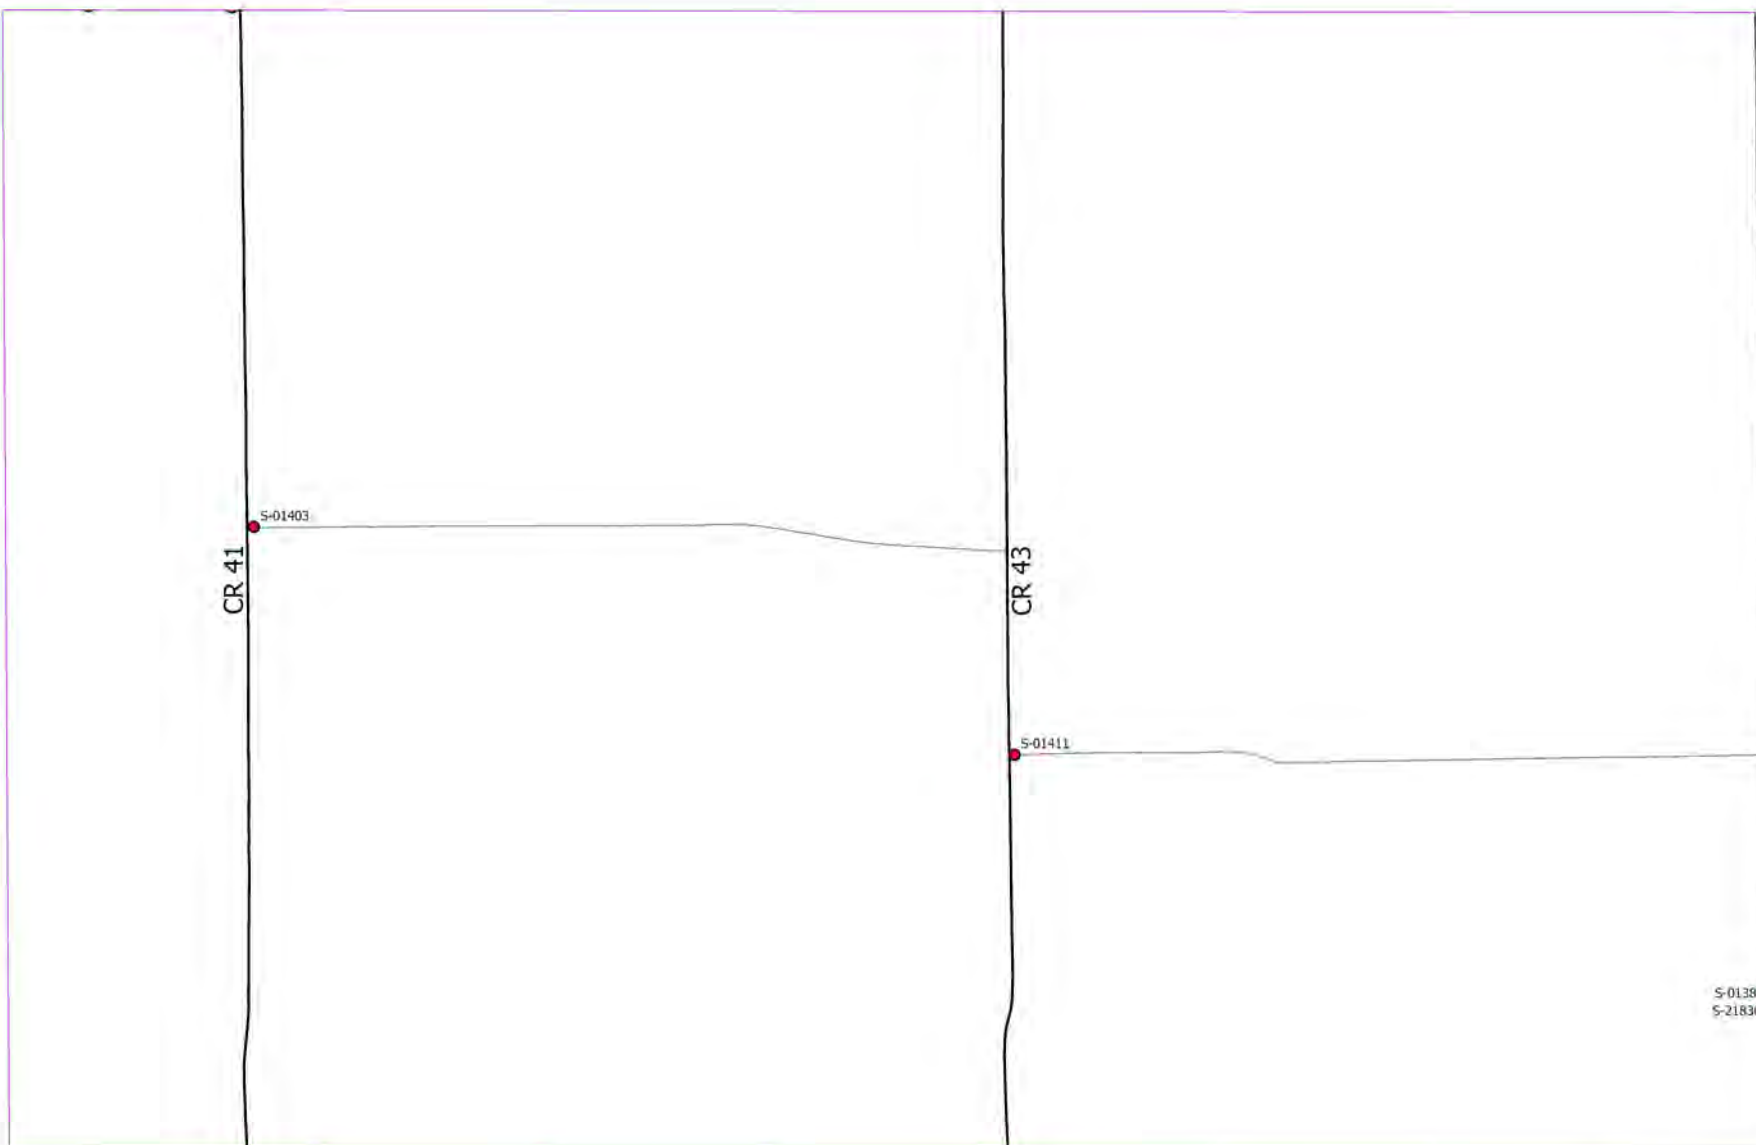


Area 108

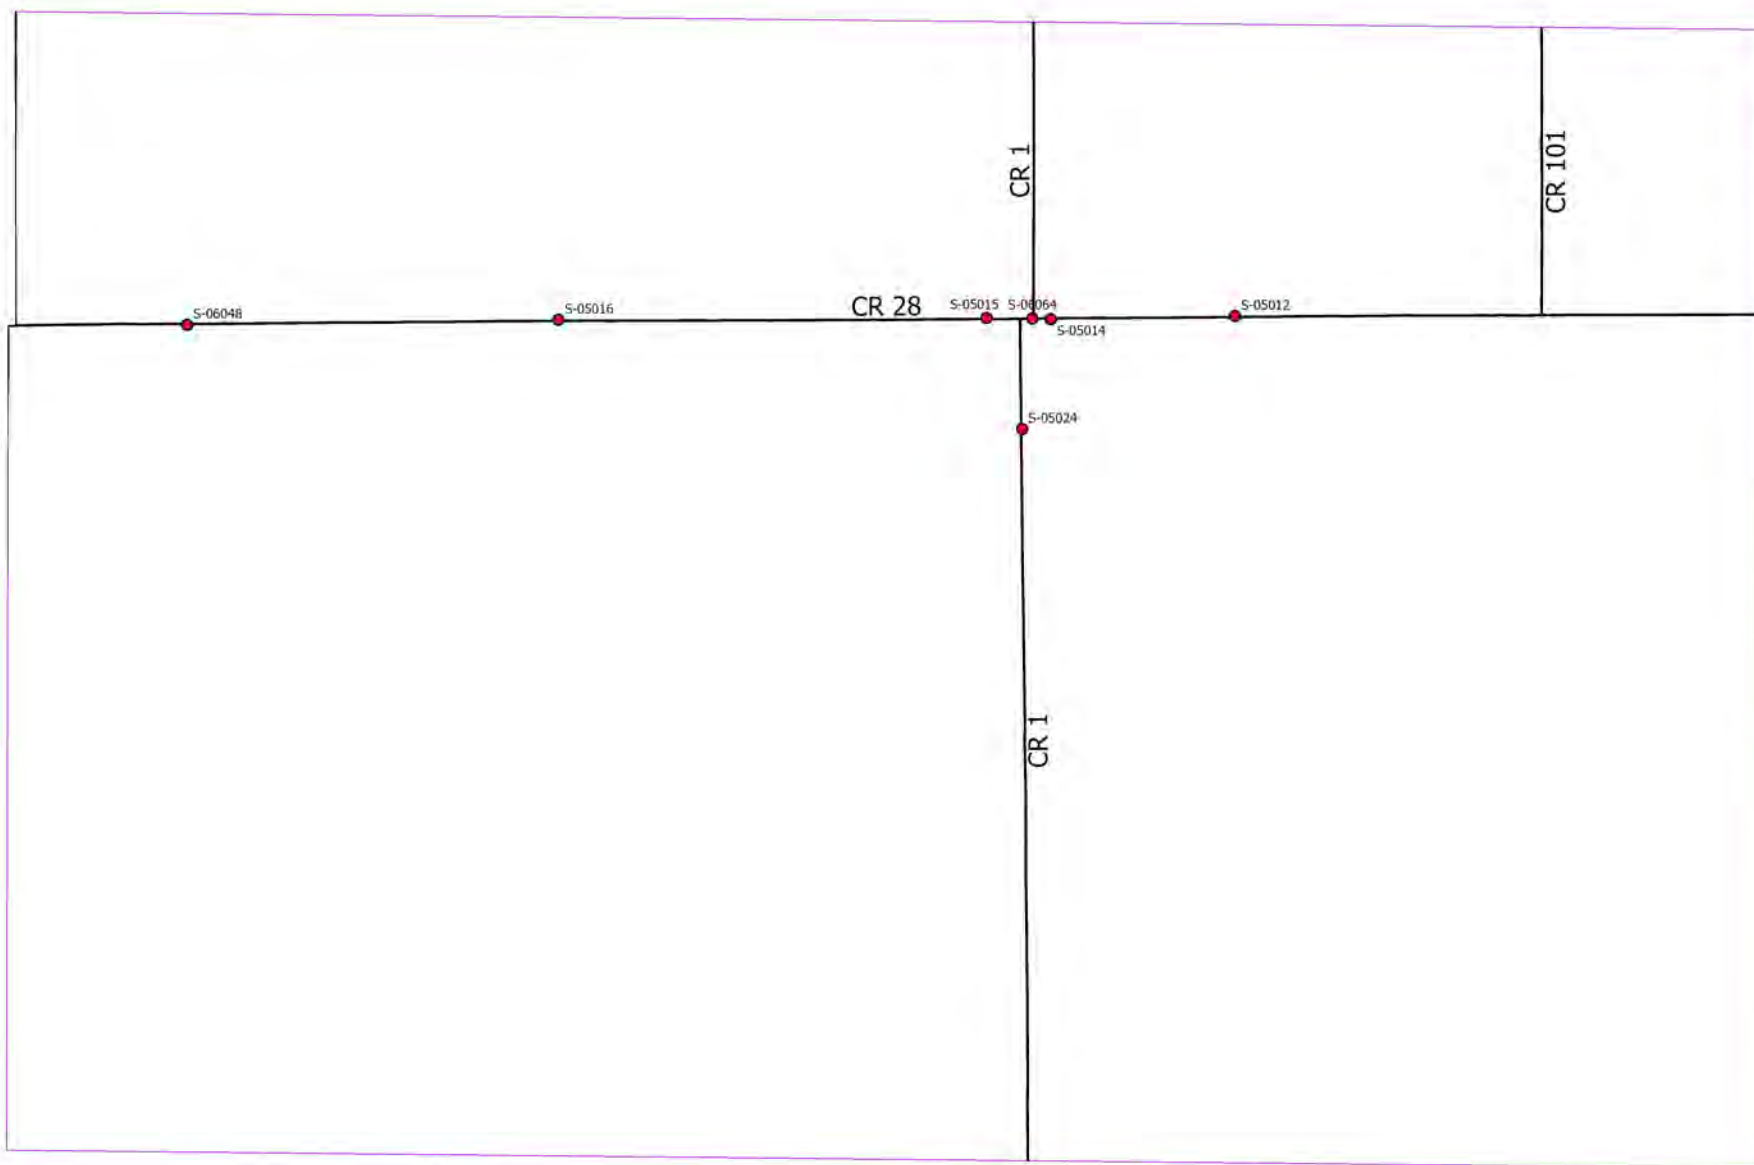


Area 109

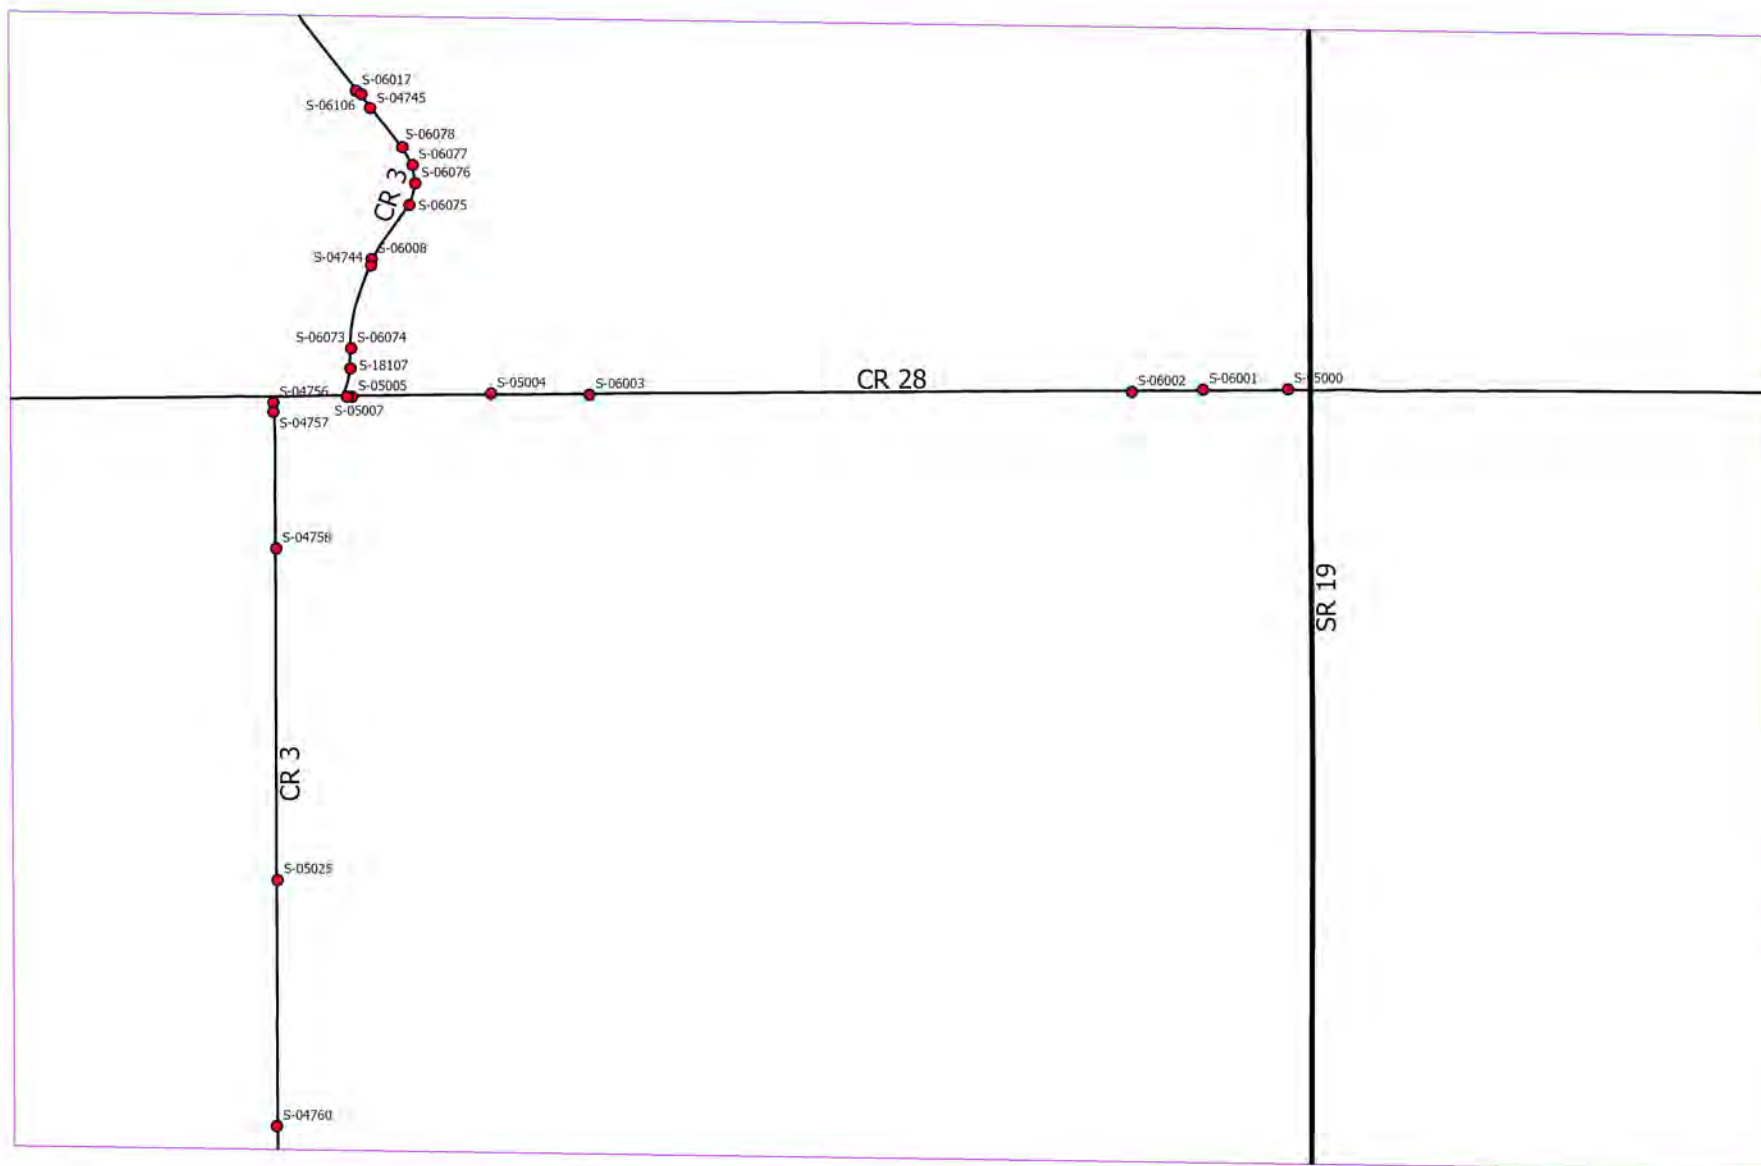


Area 110

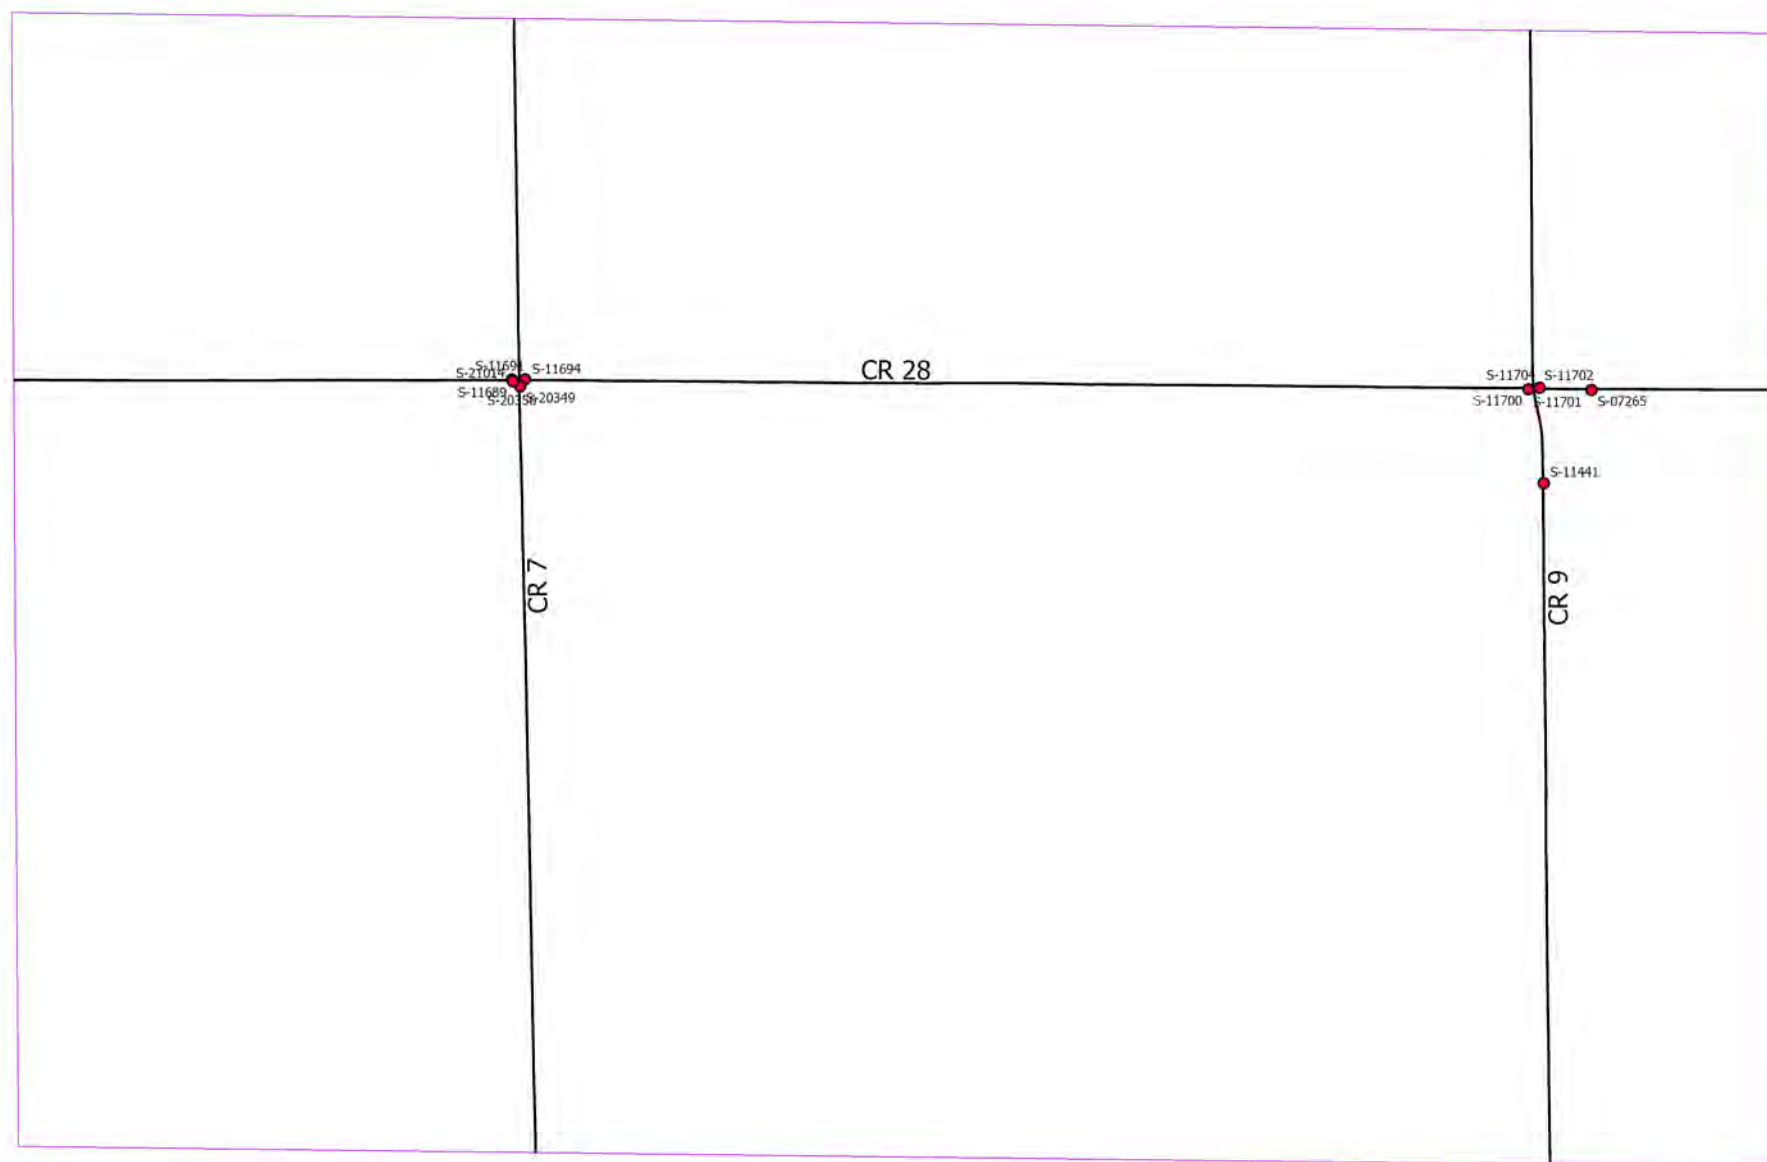


Area 111

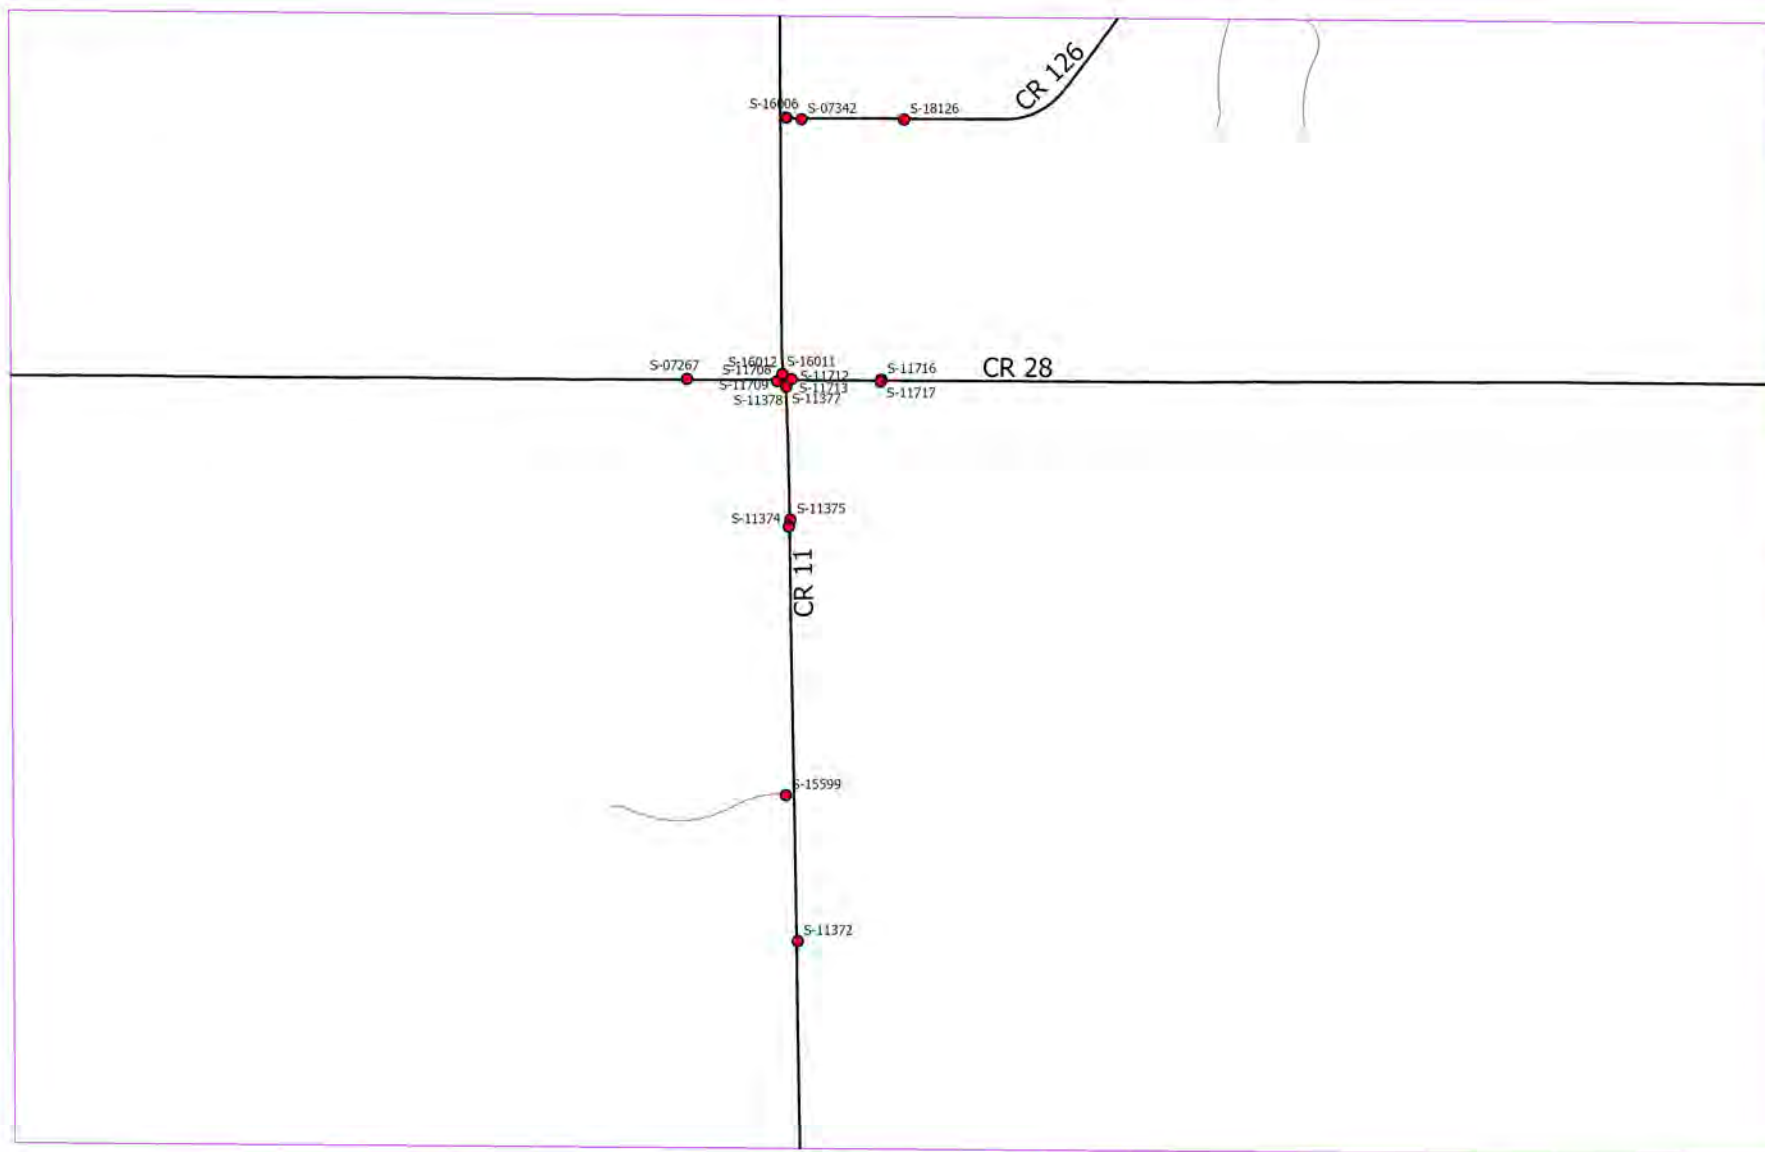


Area 112

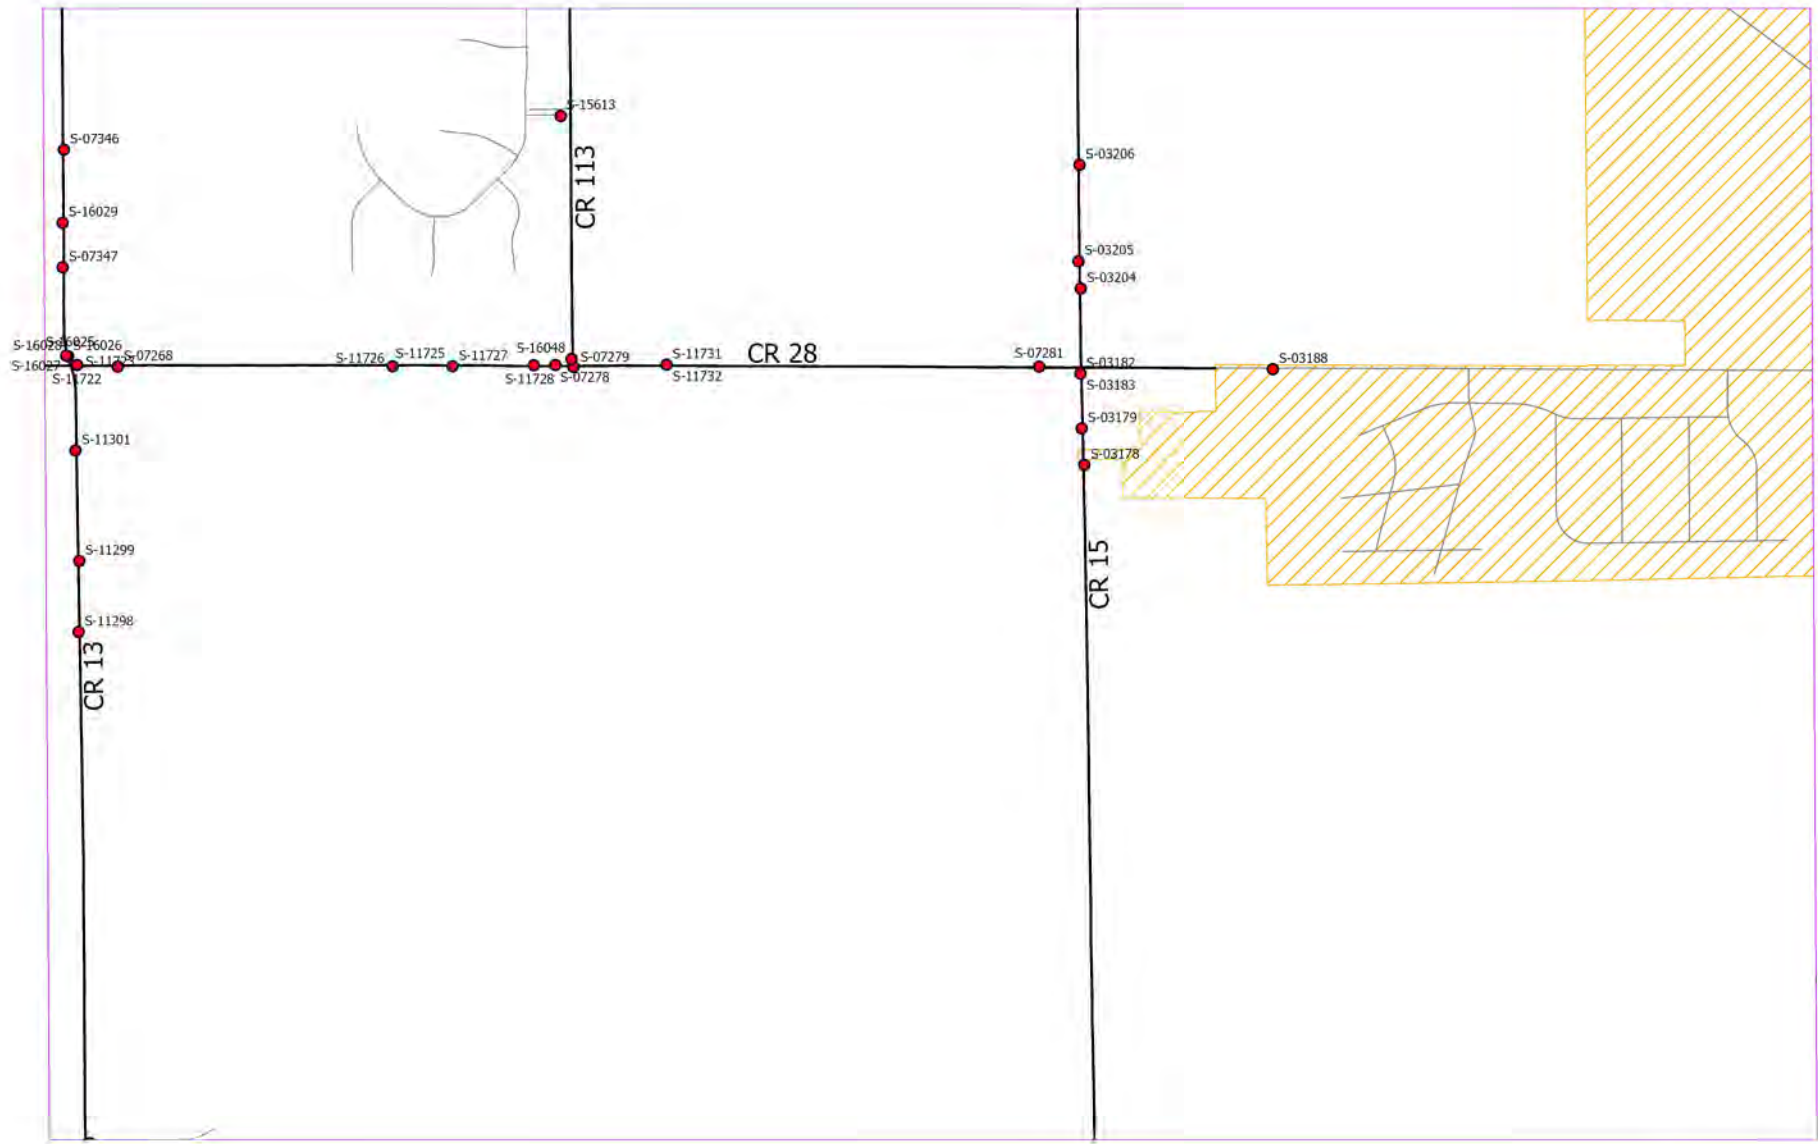


Area 113

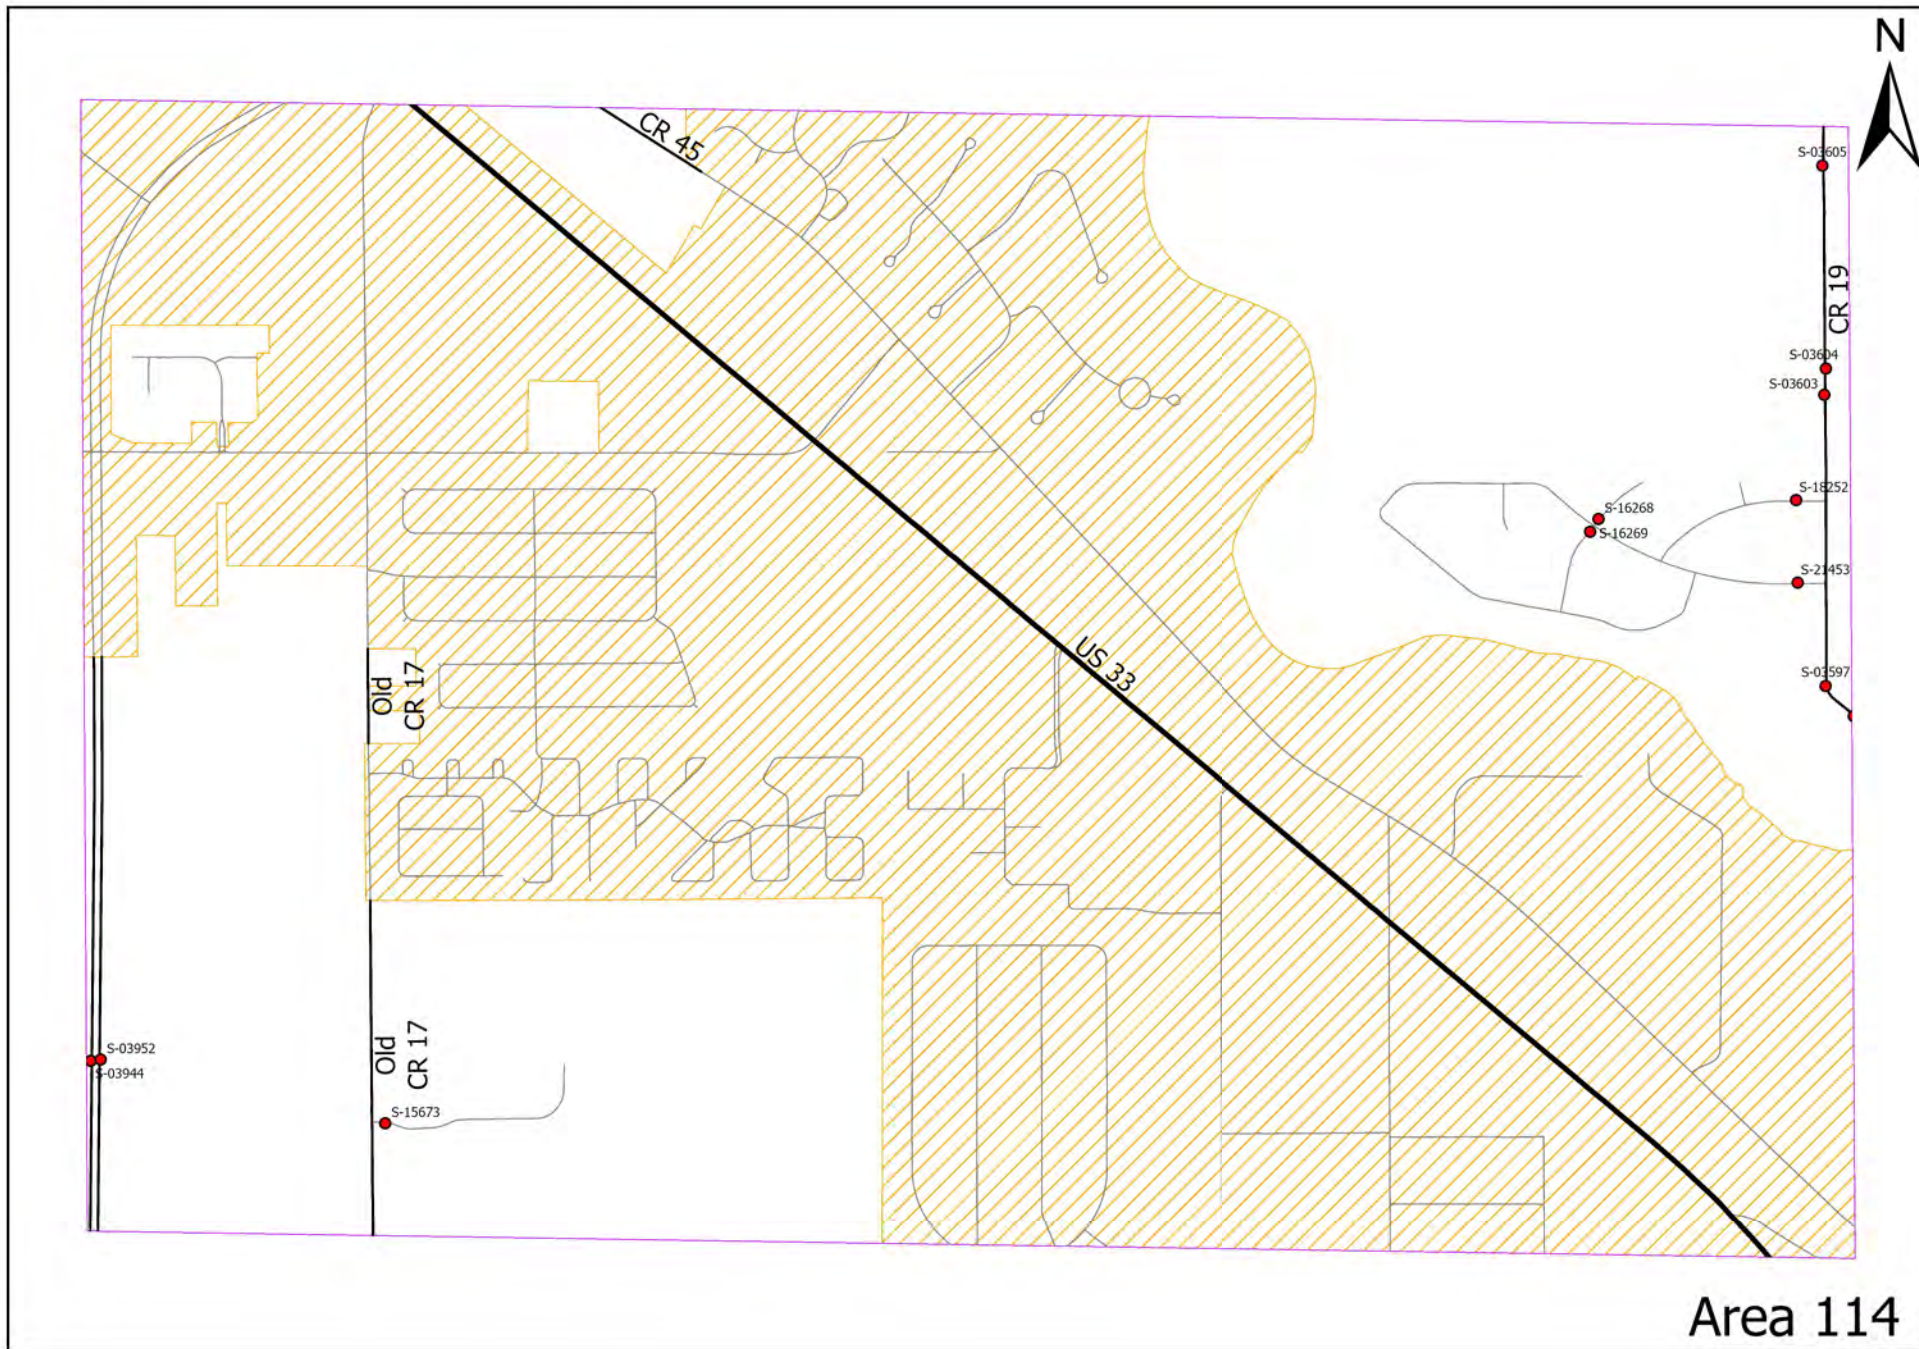


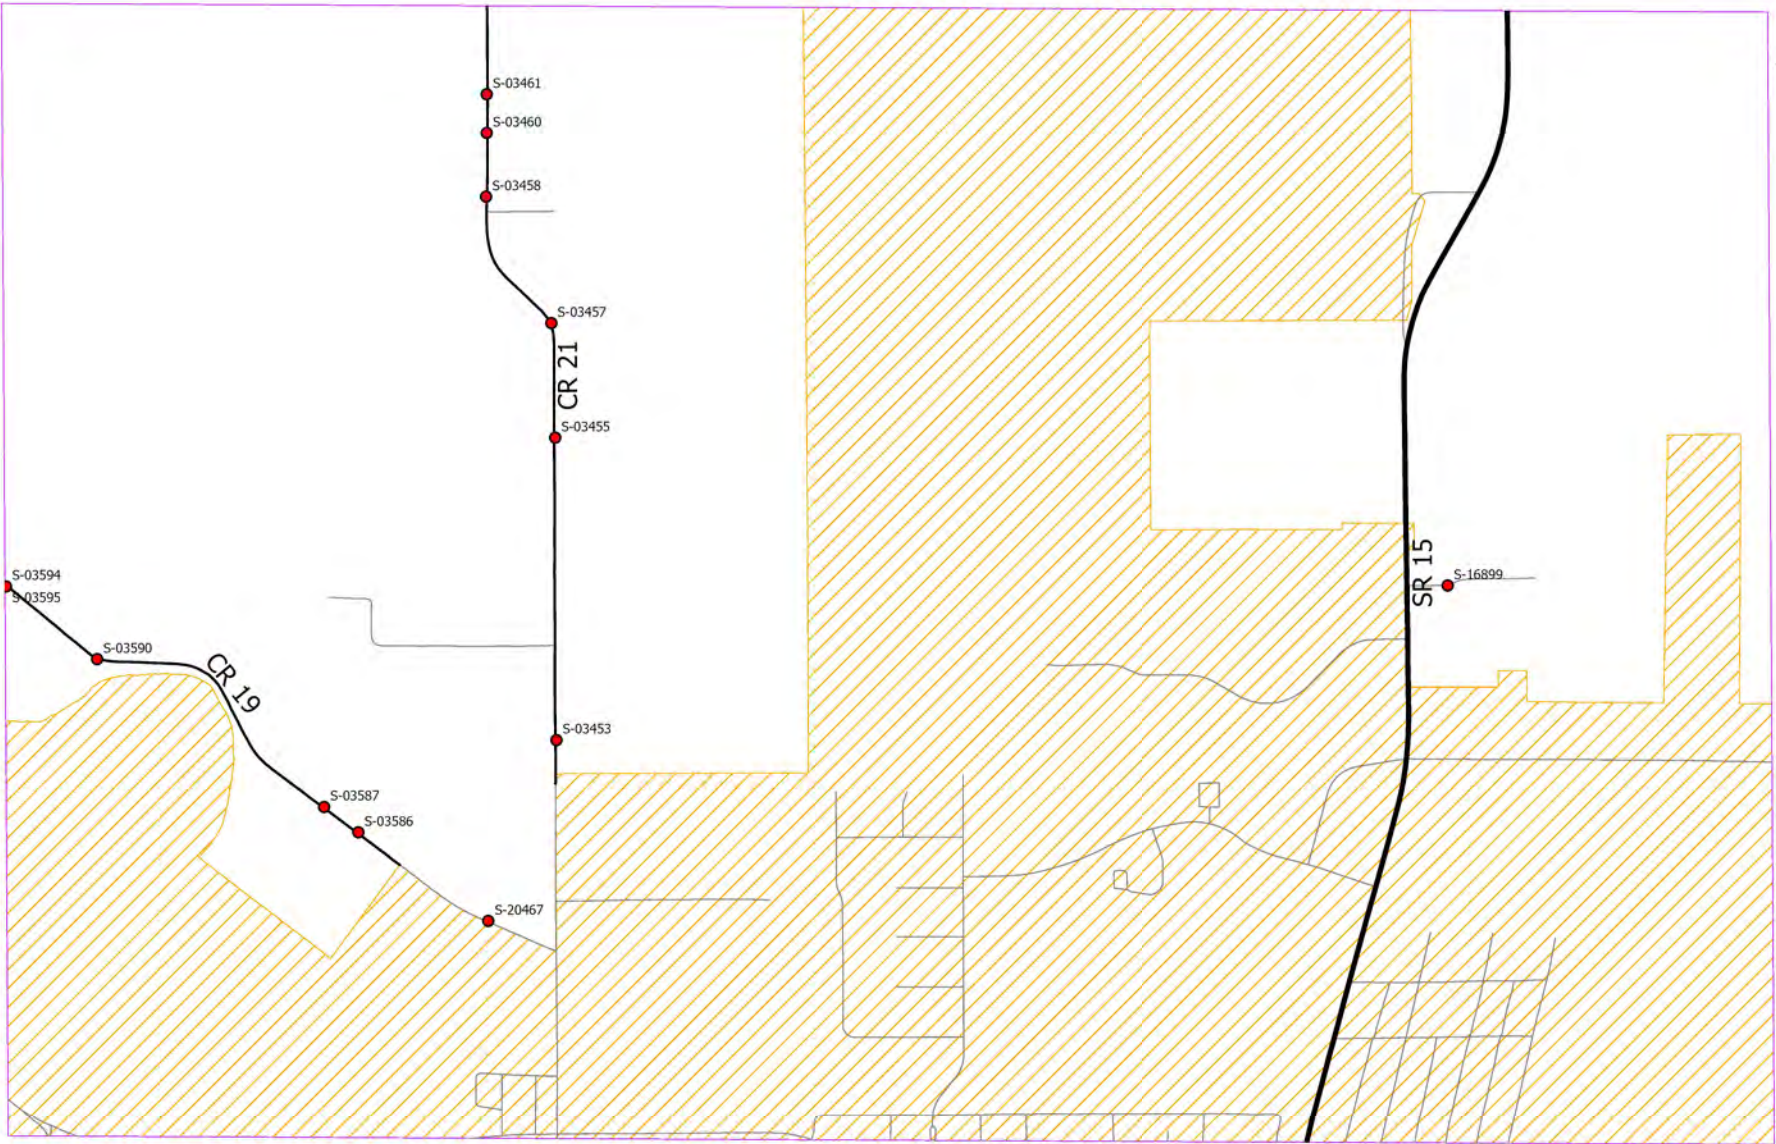


Area 115

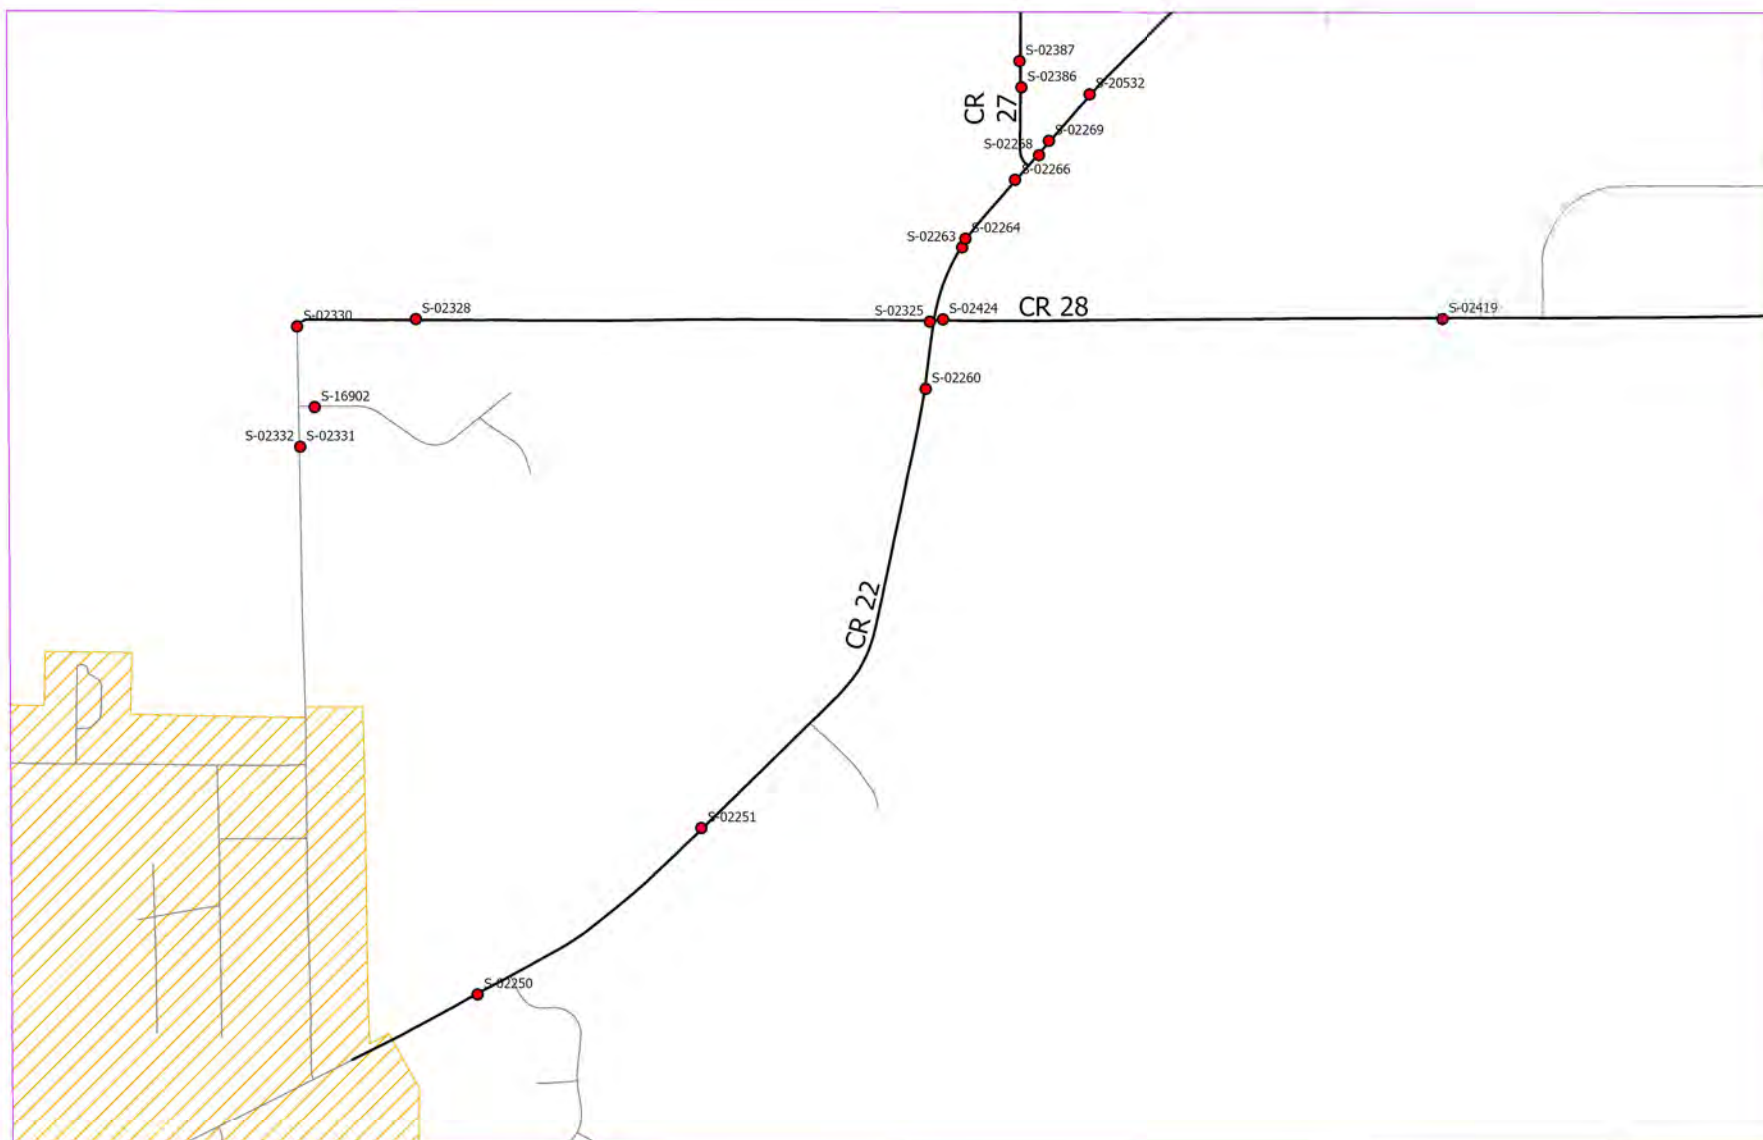


Area 116

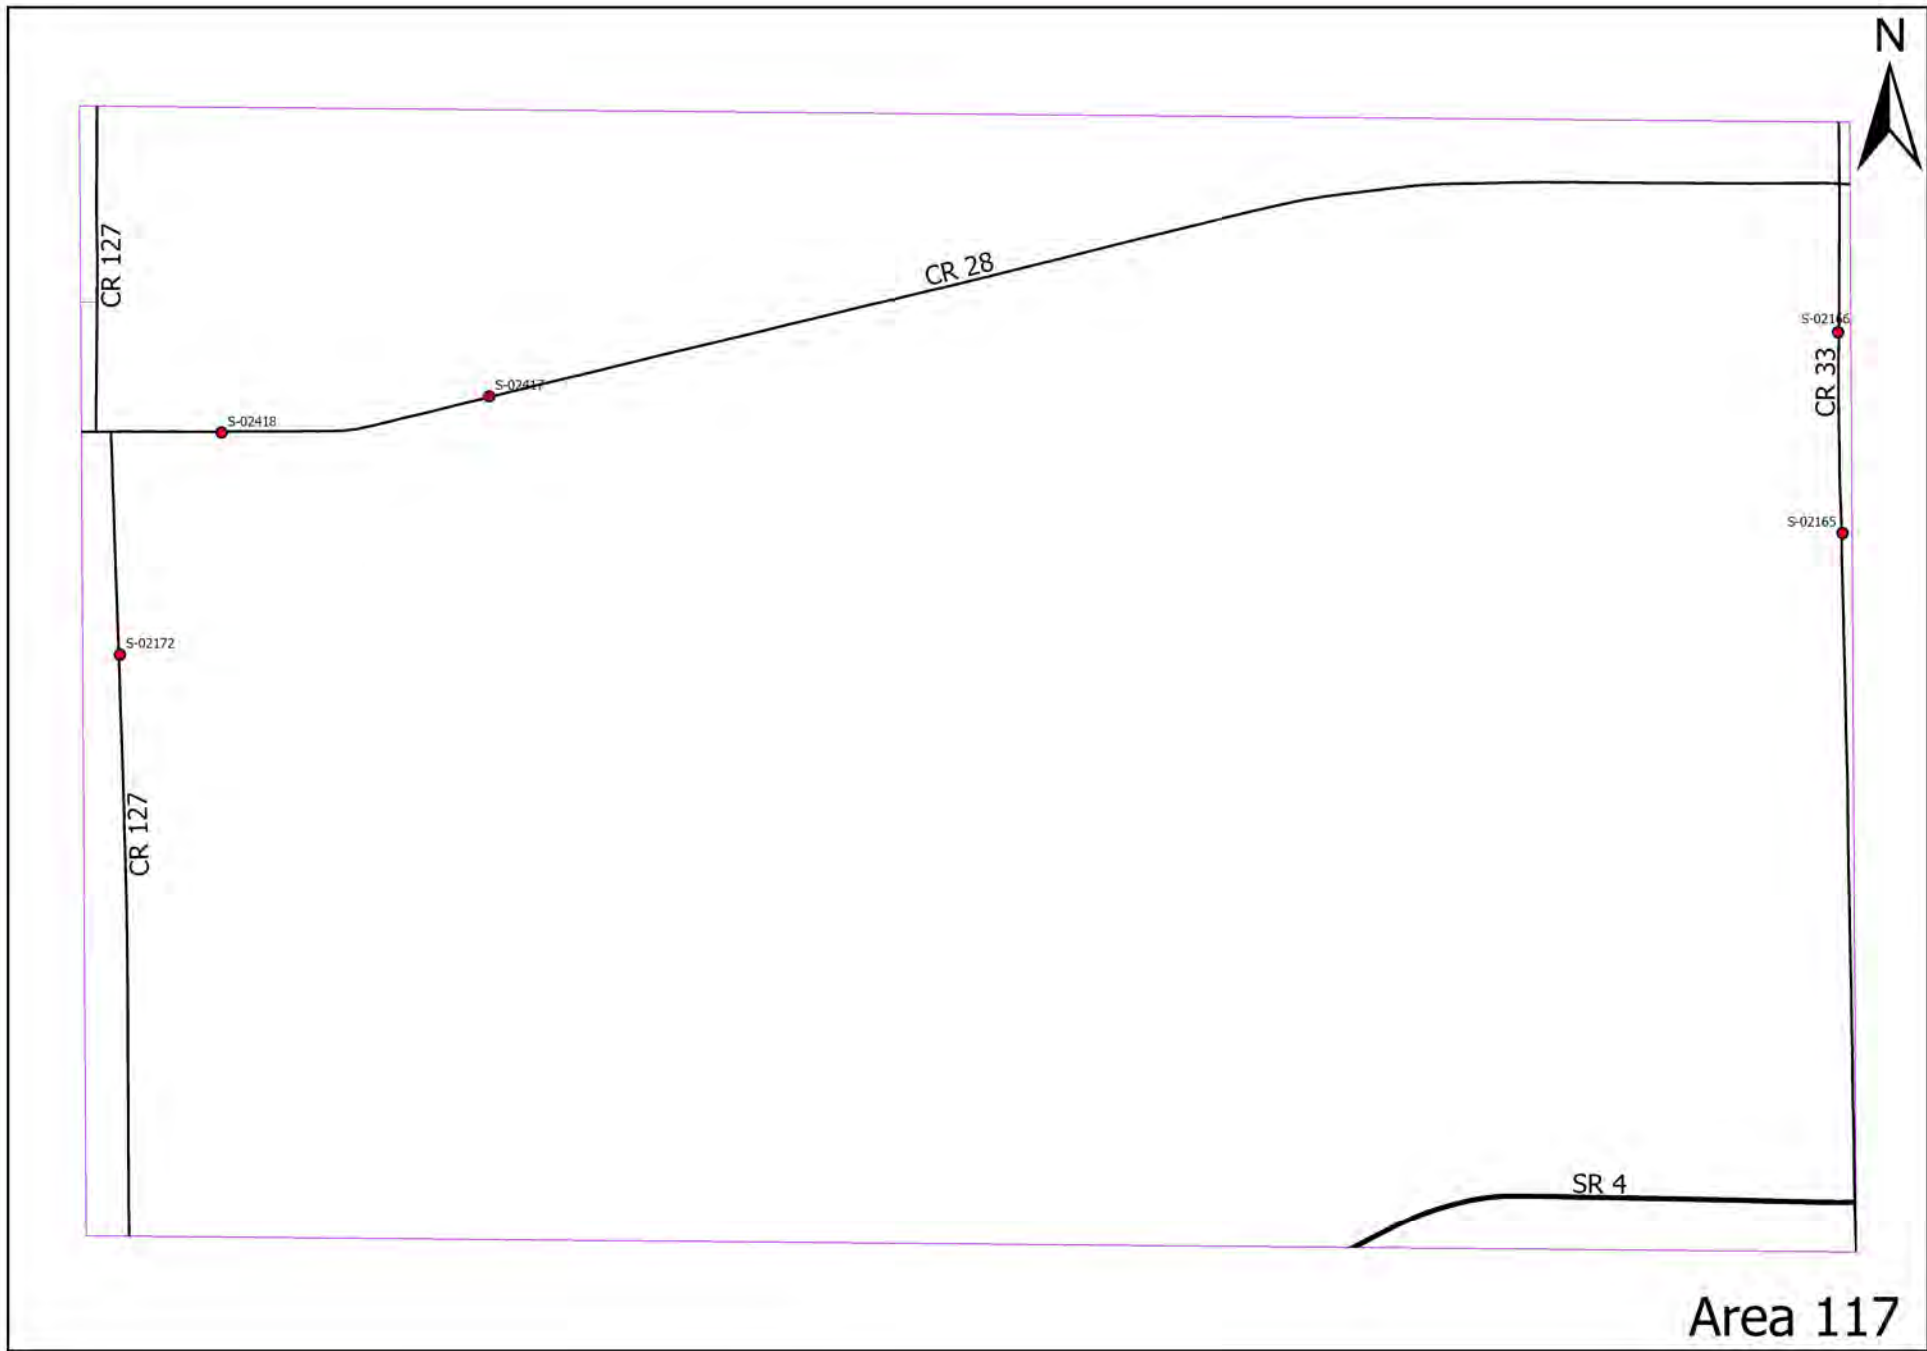


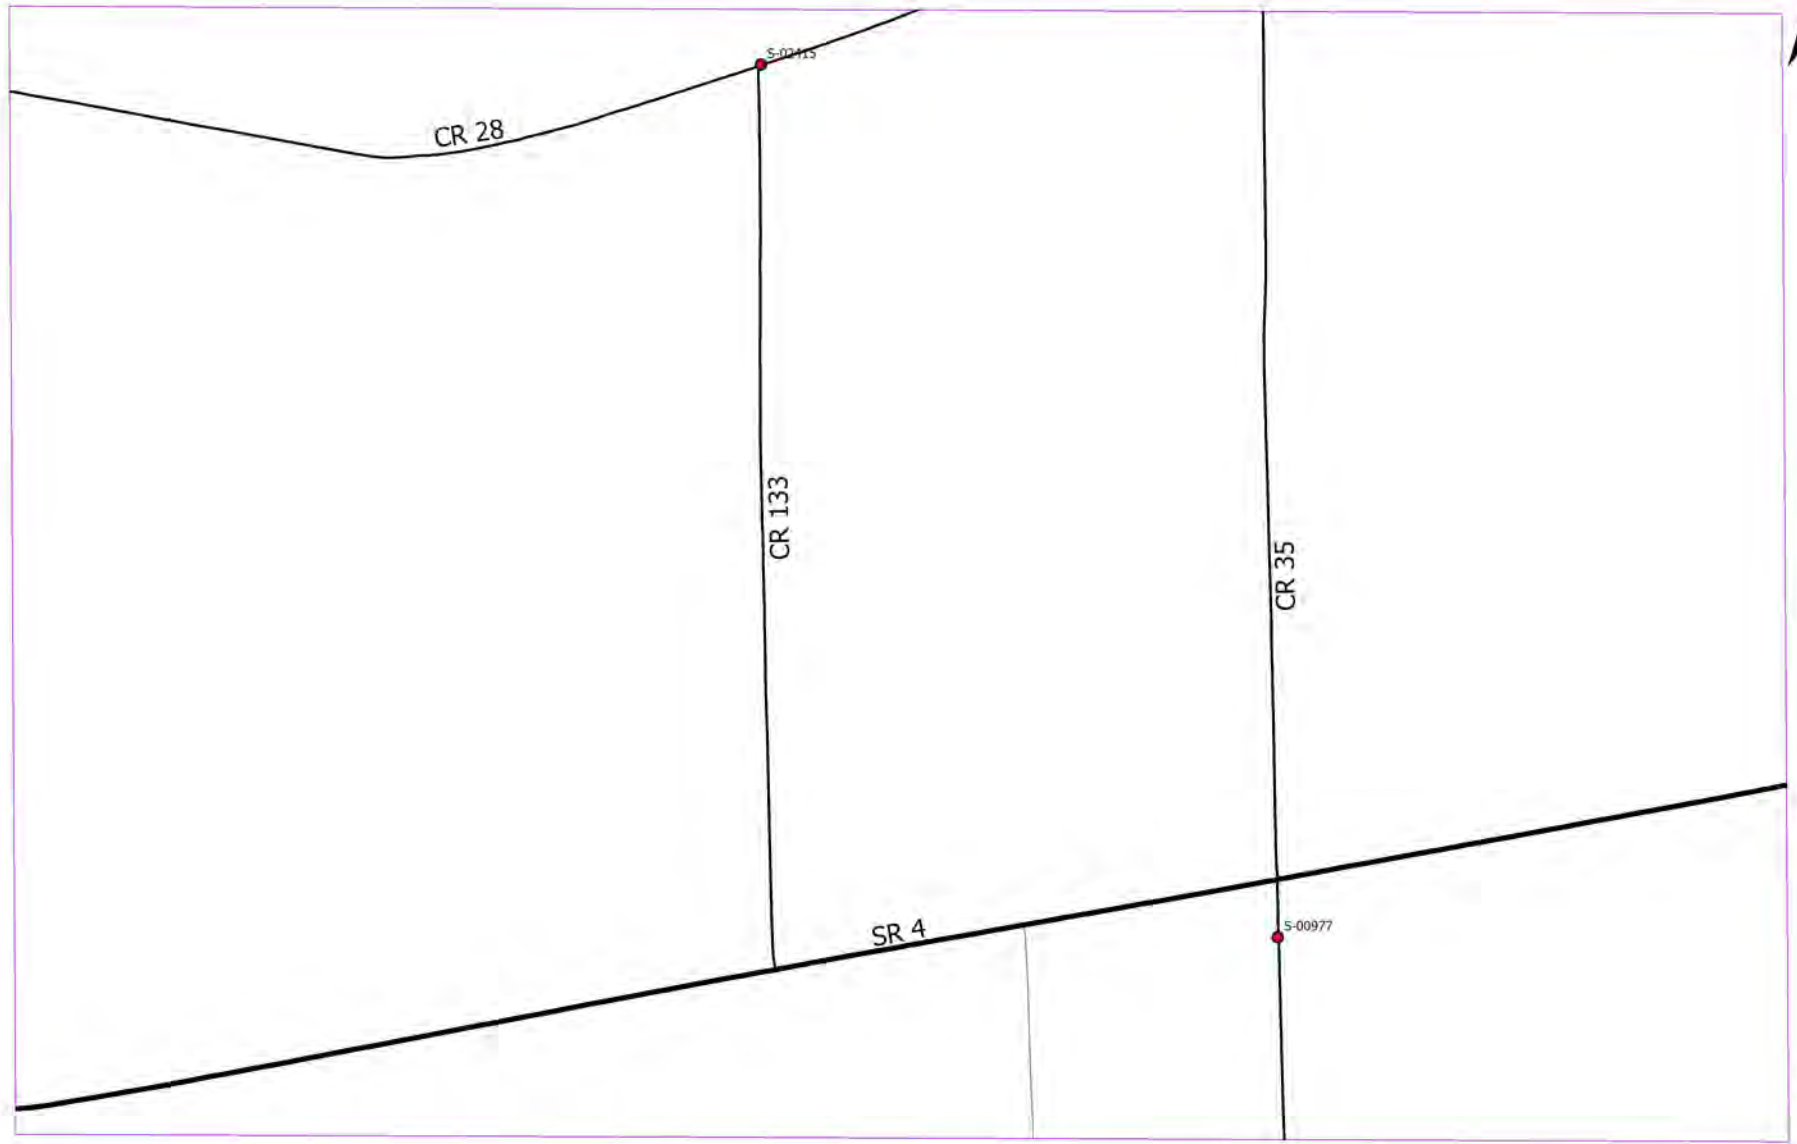

Area 118

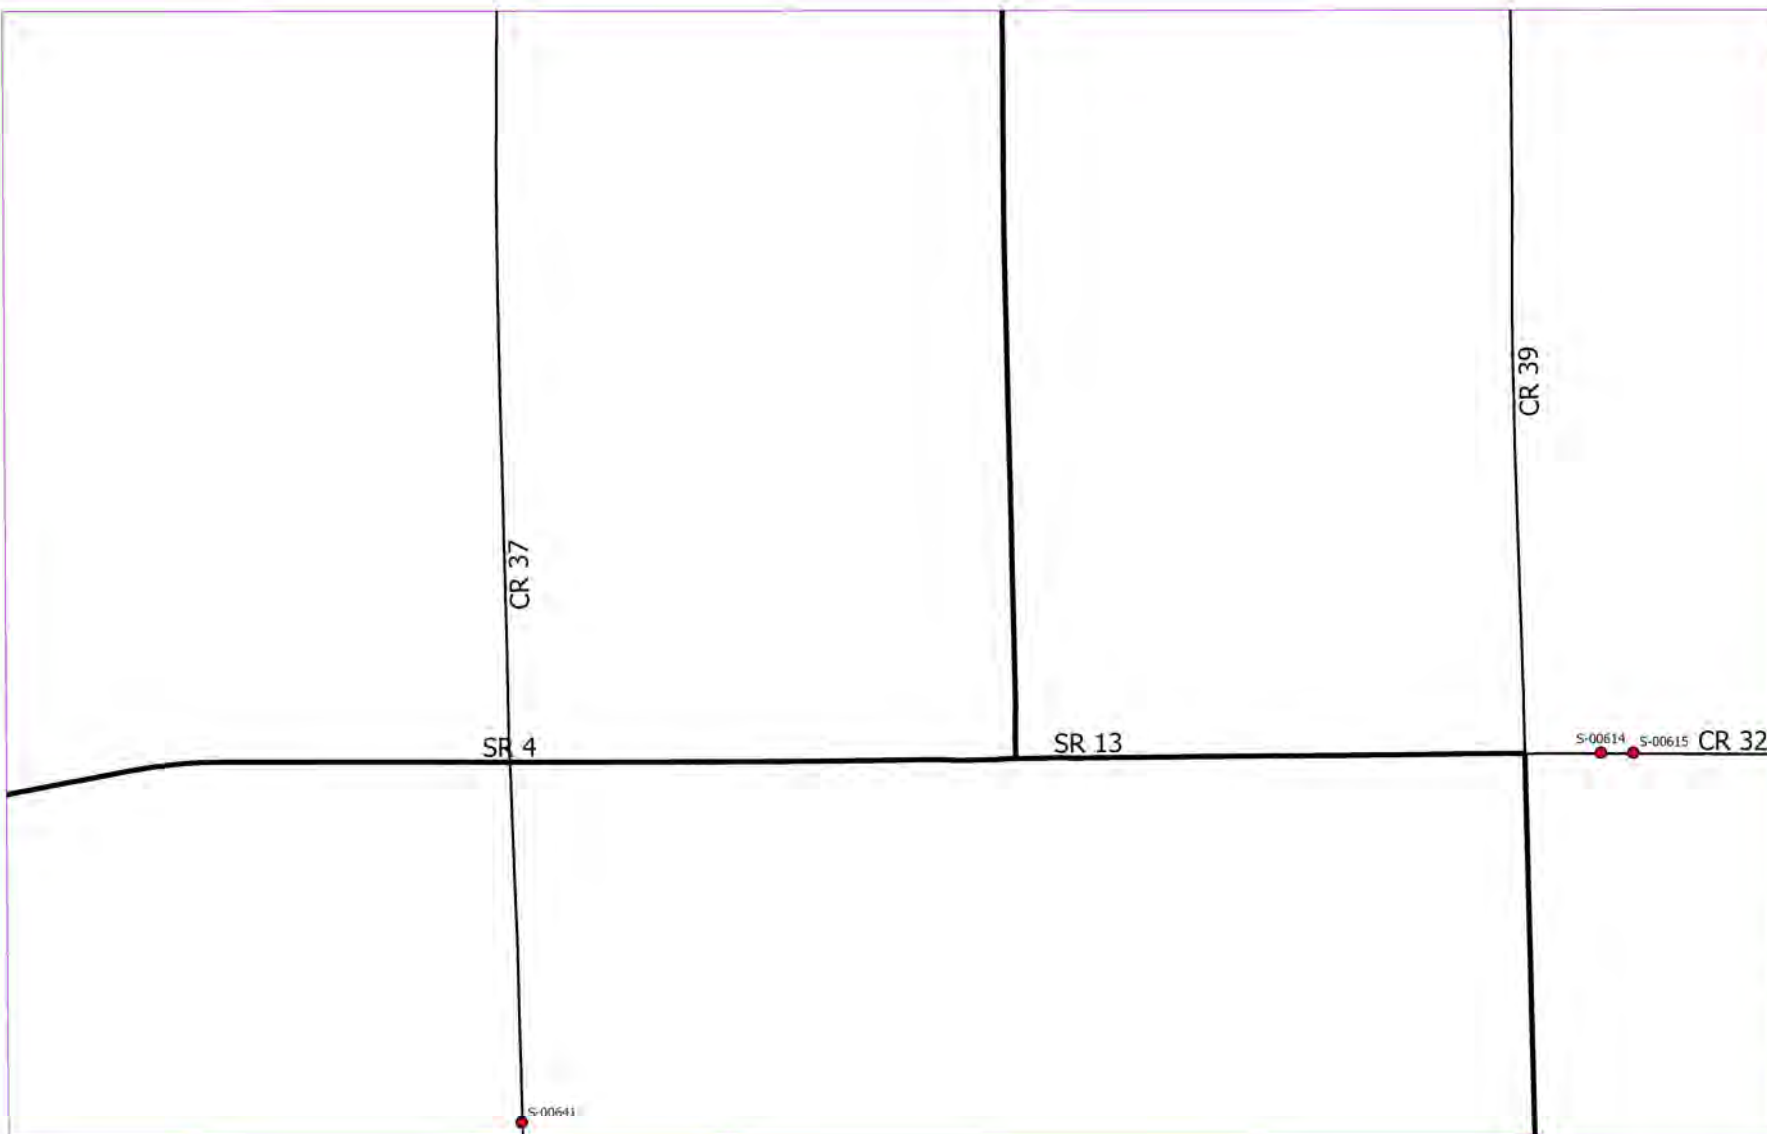

Area 119

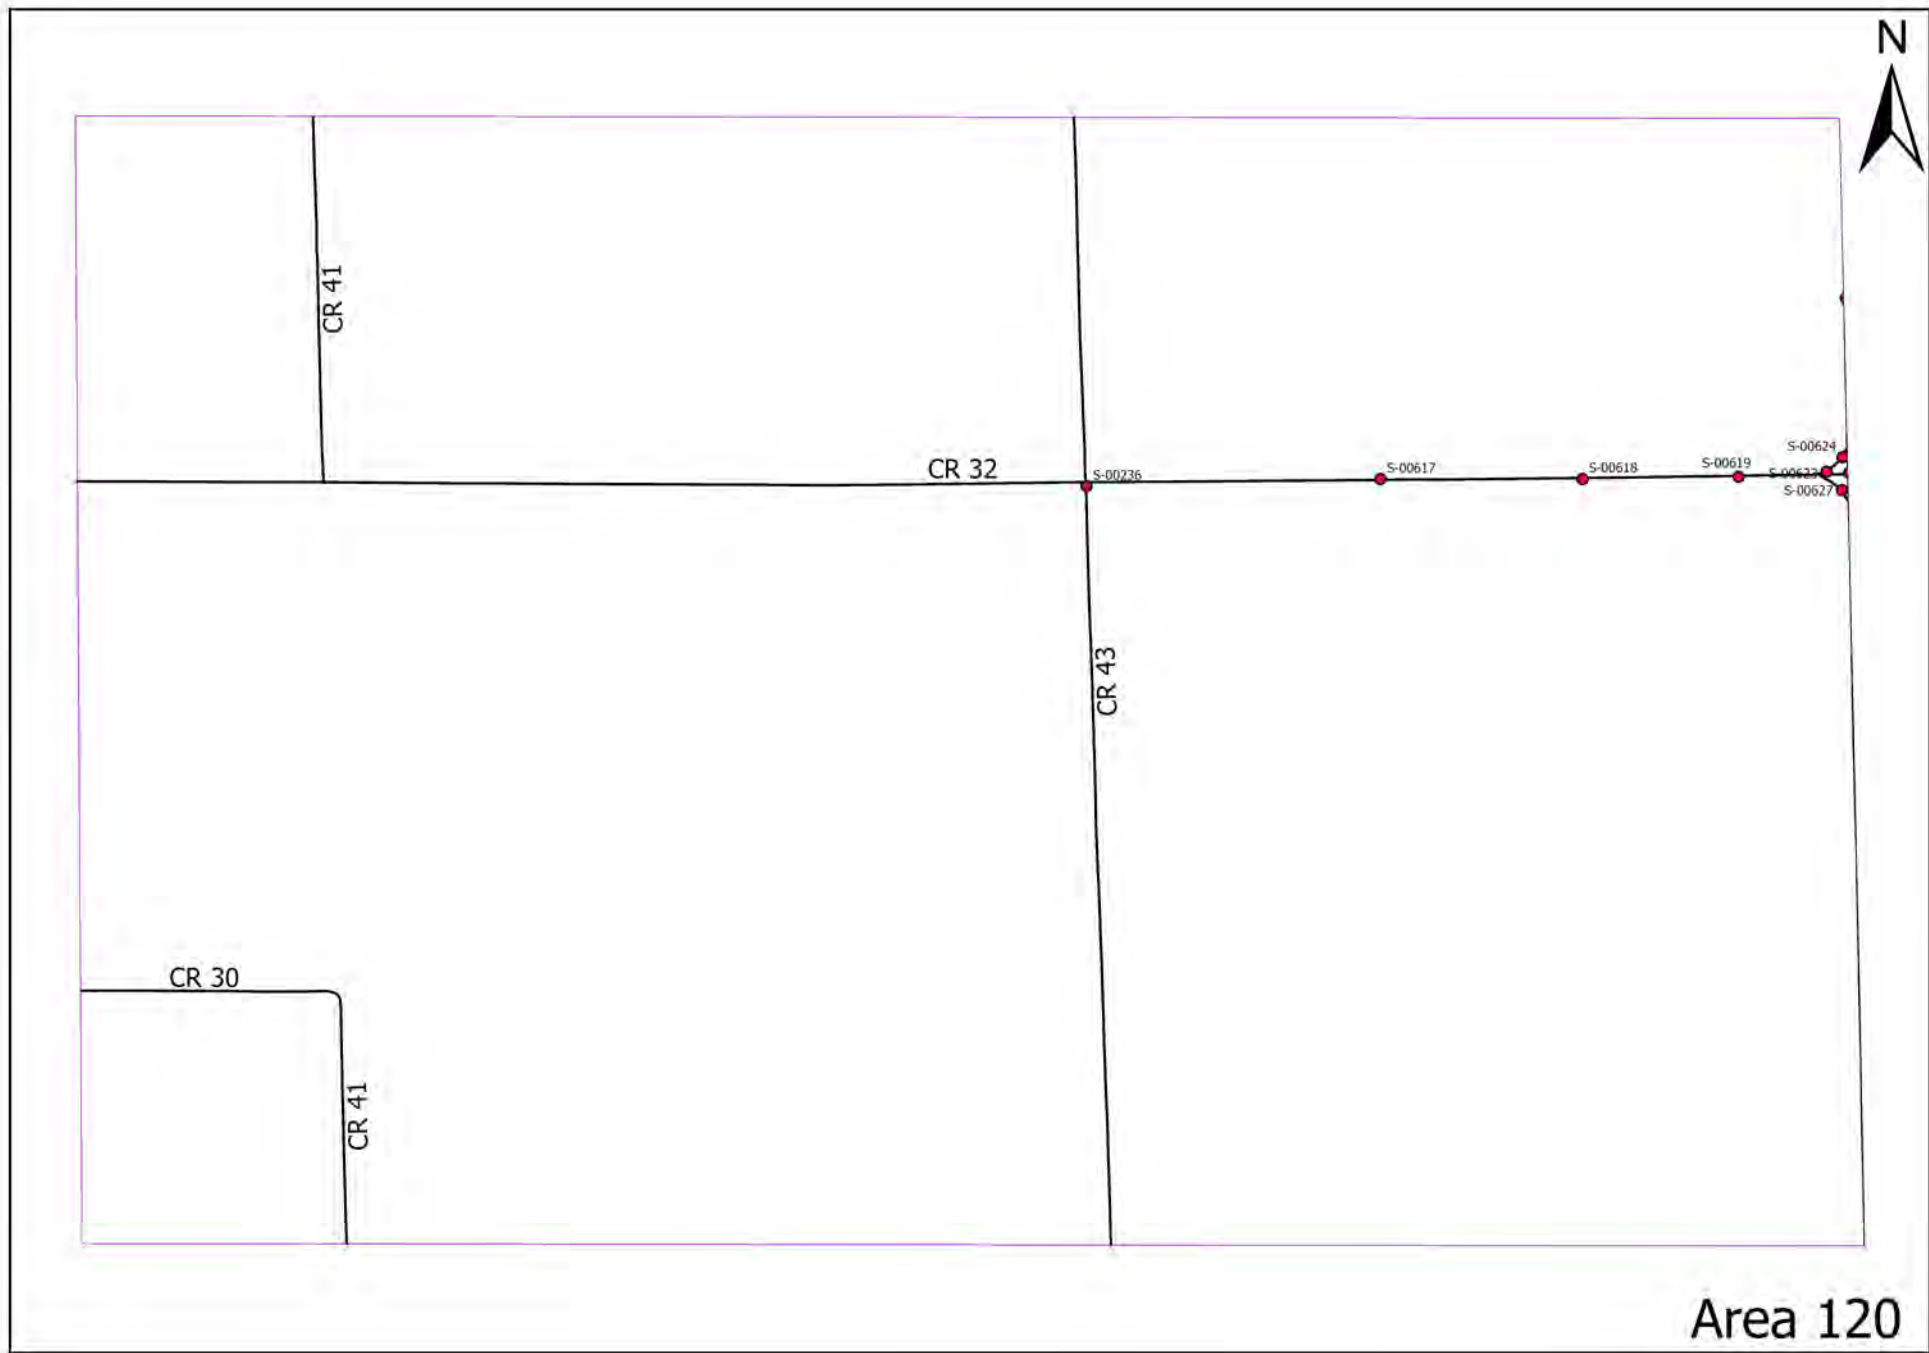



CR 30


S-04771

S-04770


CR 1

S-04776


Area 121

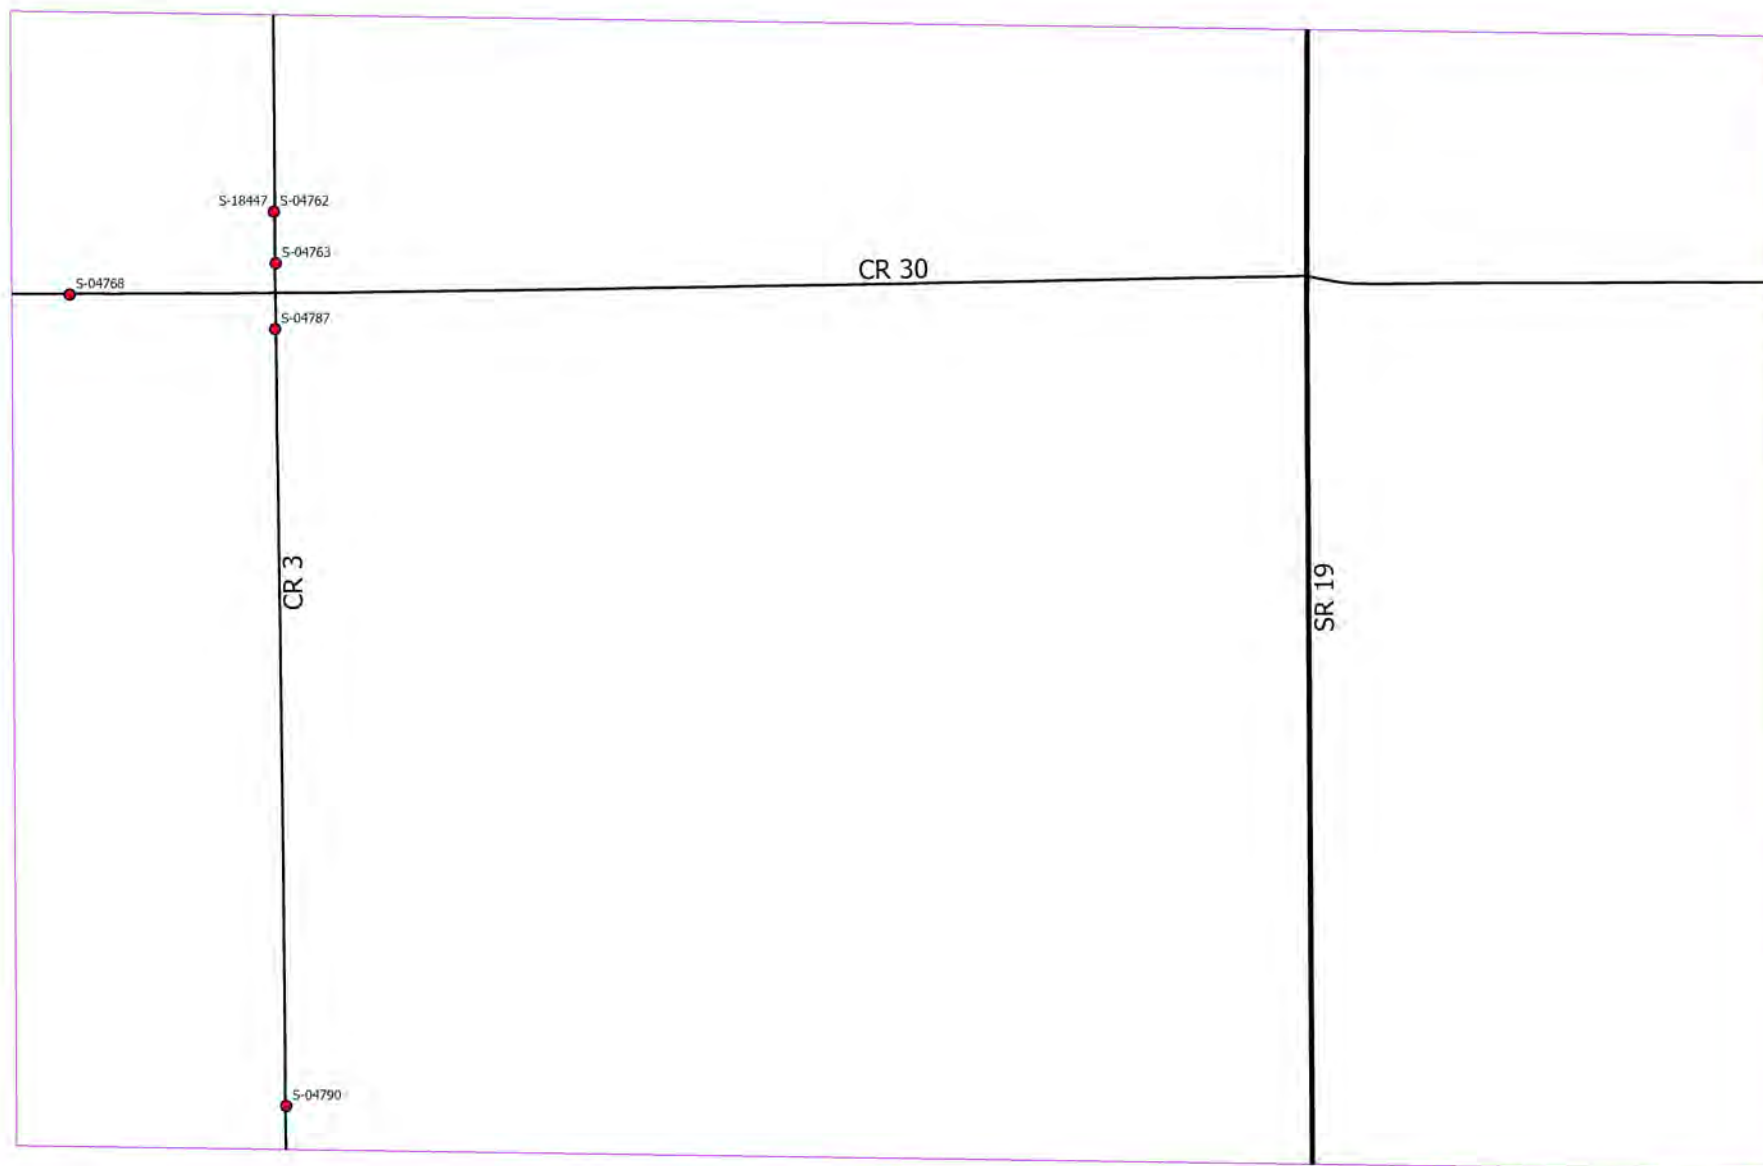


Area 122

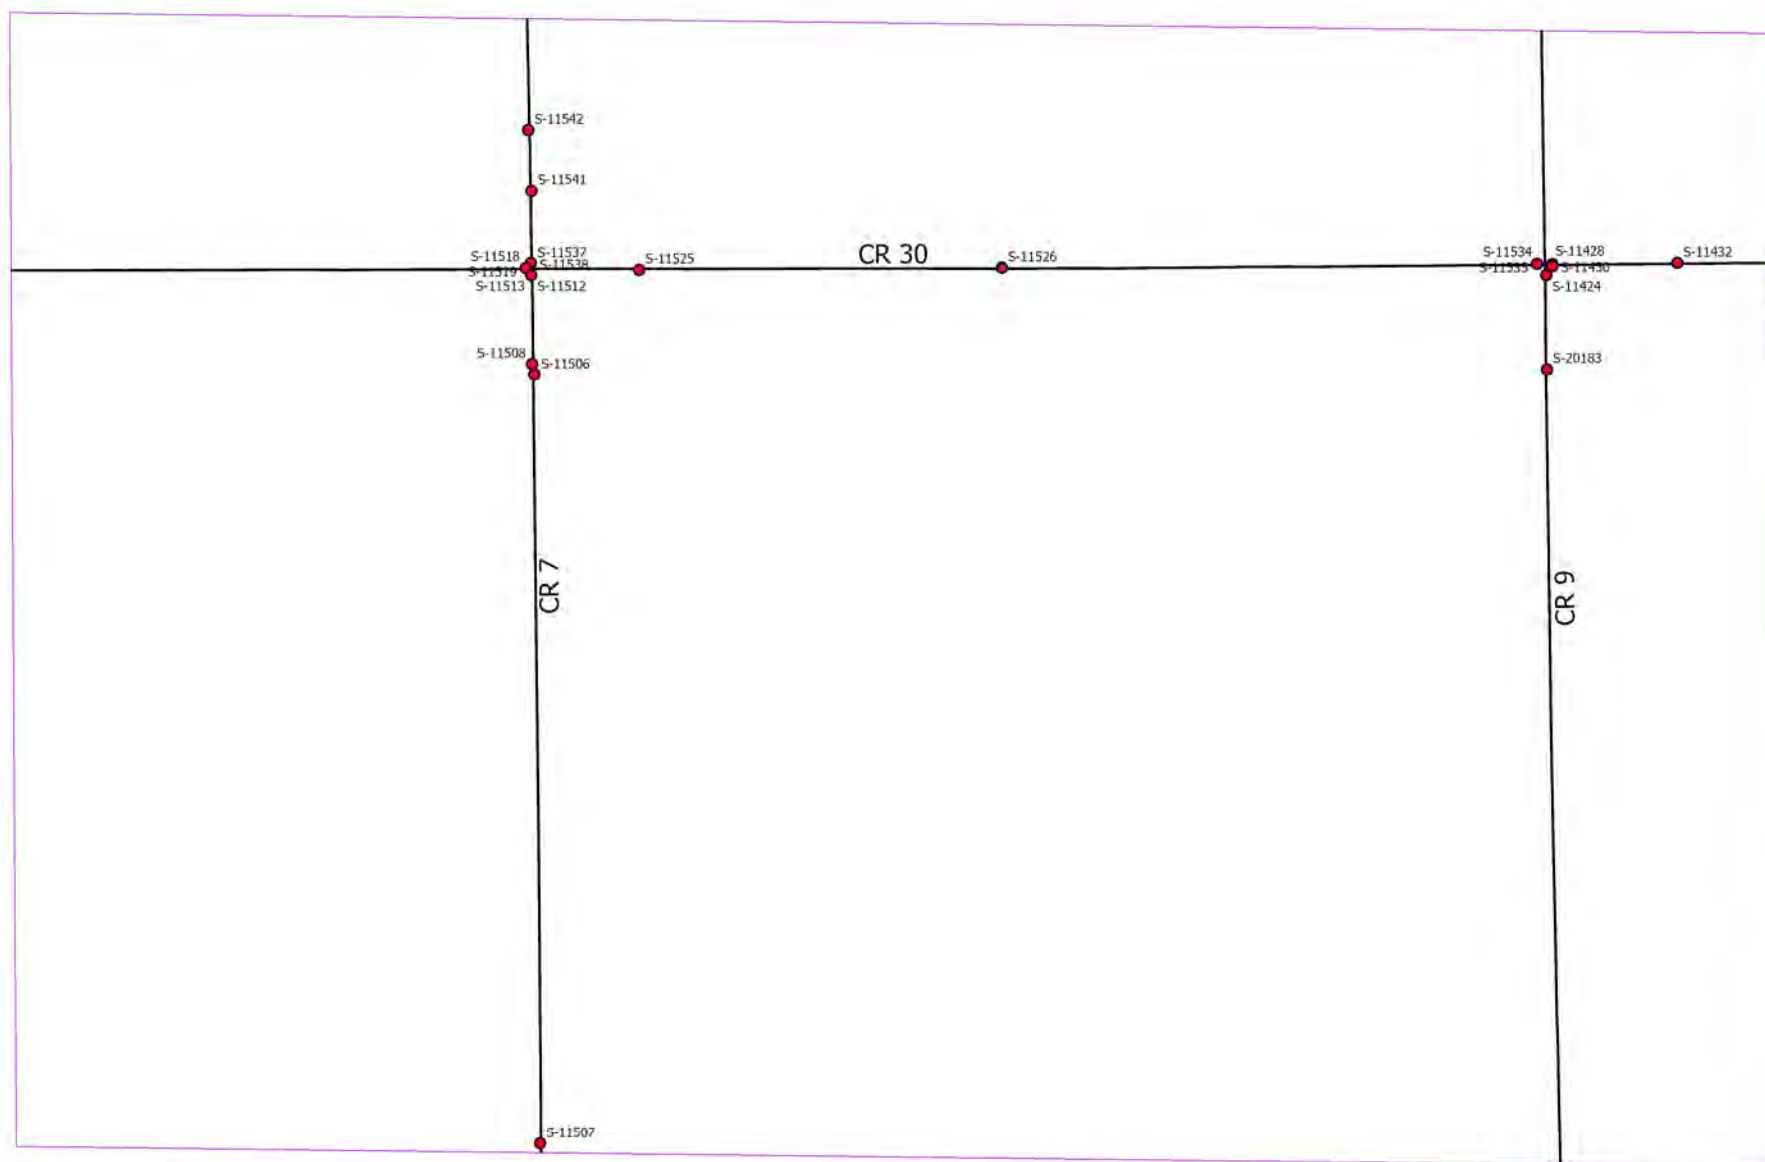


Area 123

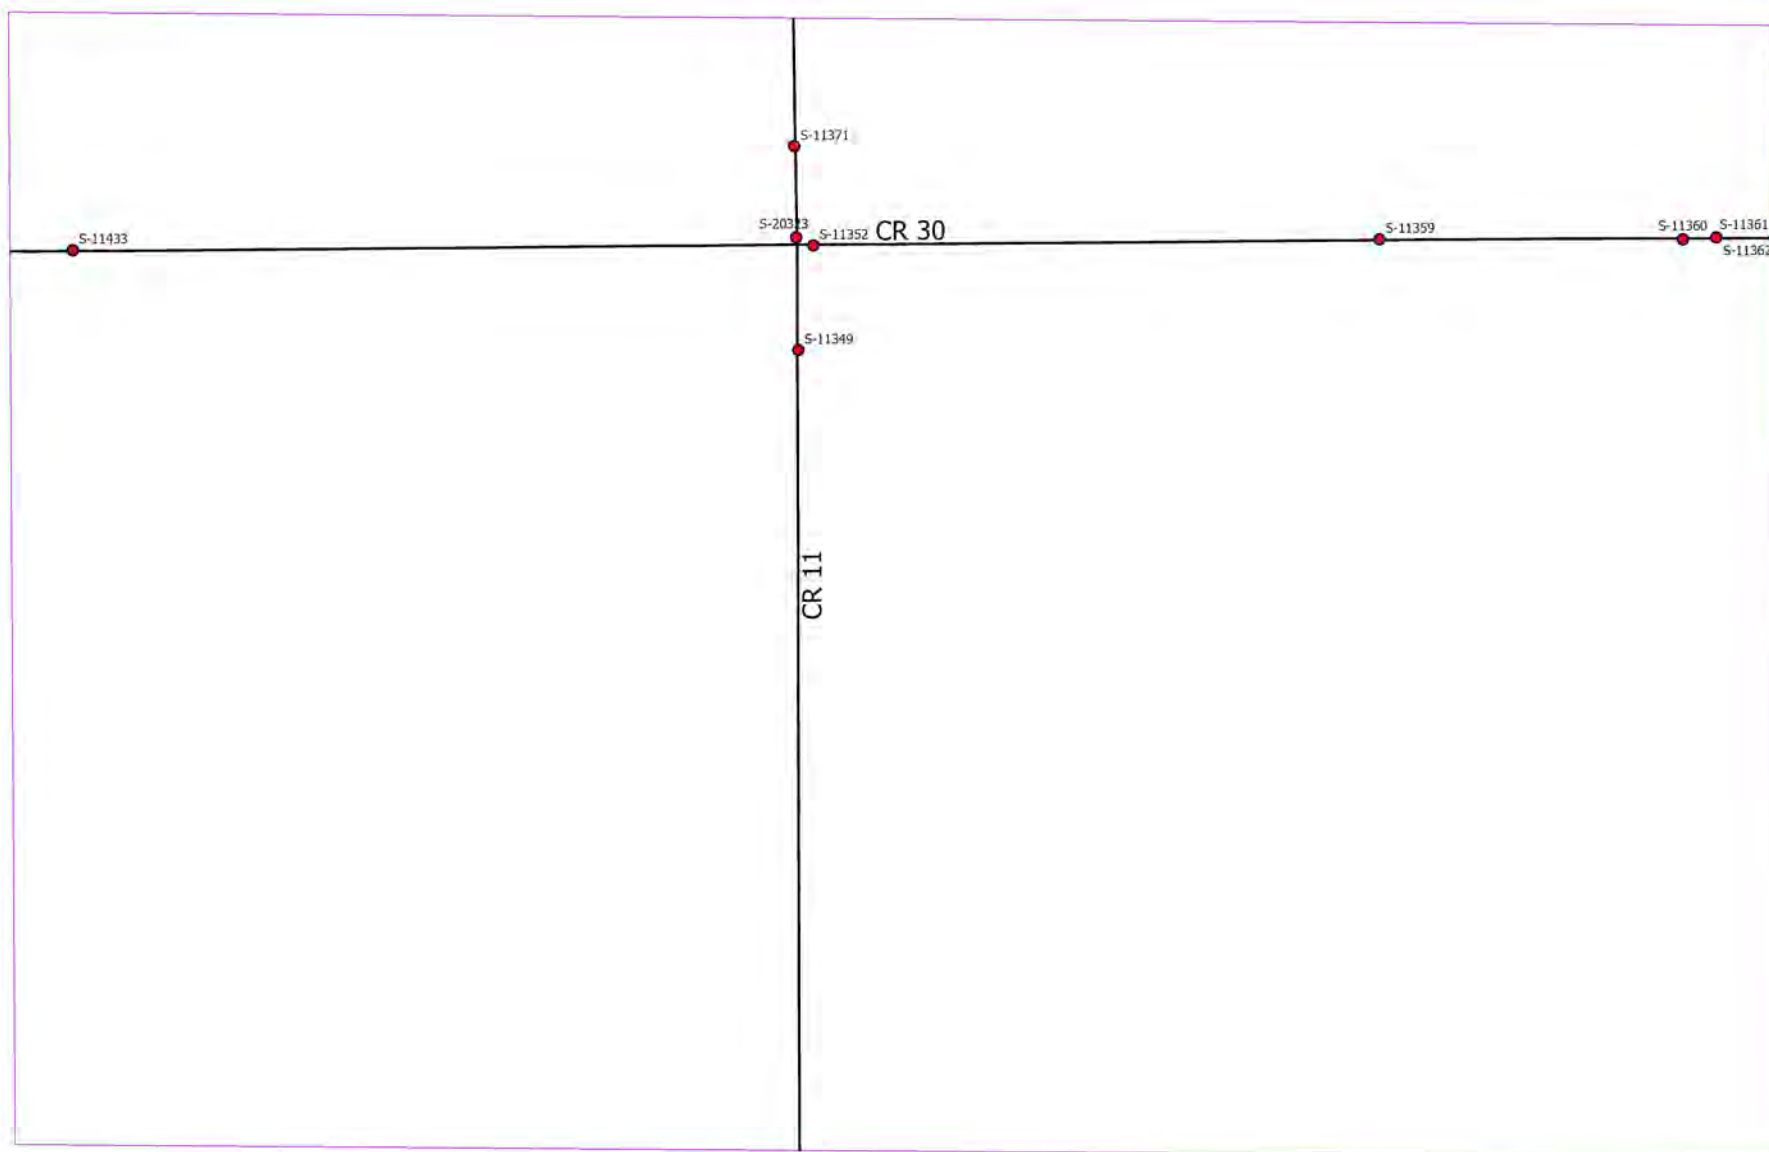


Area 124

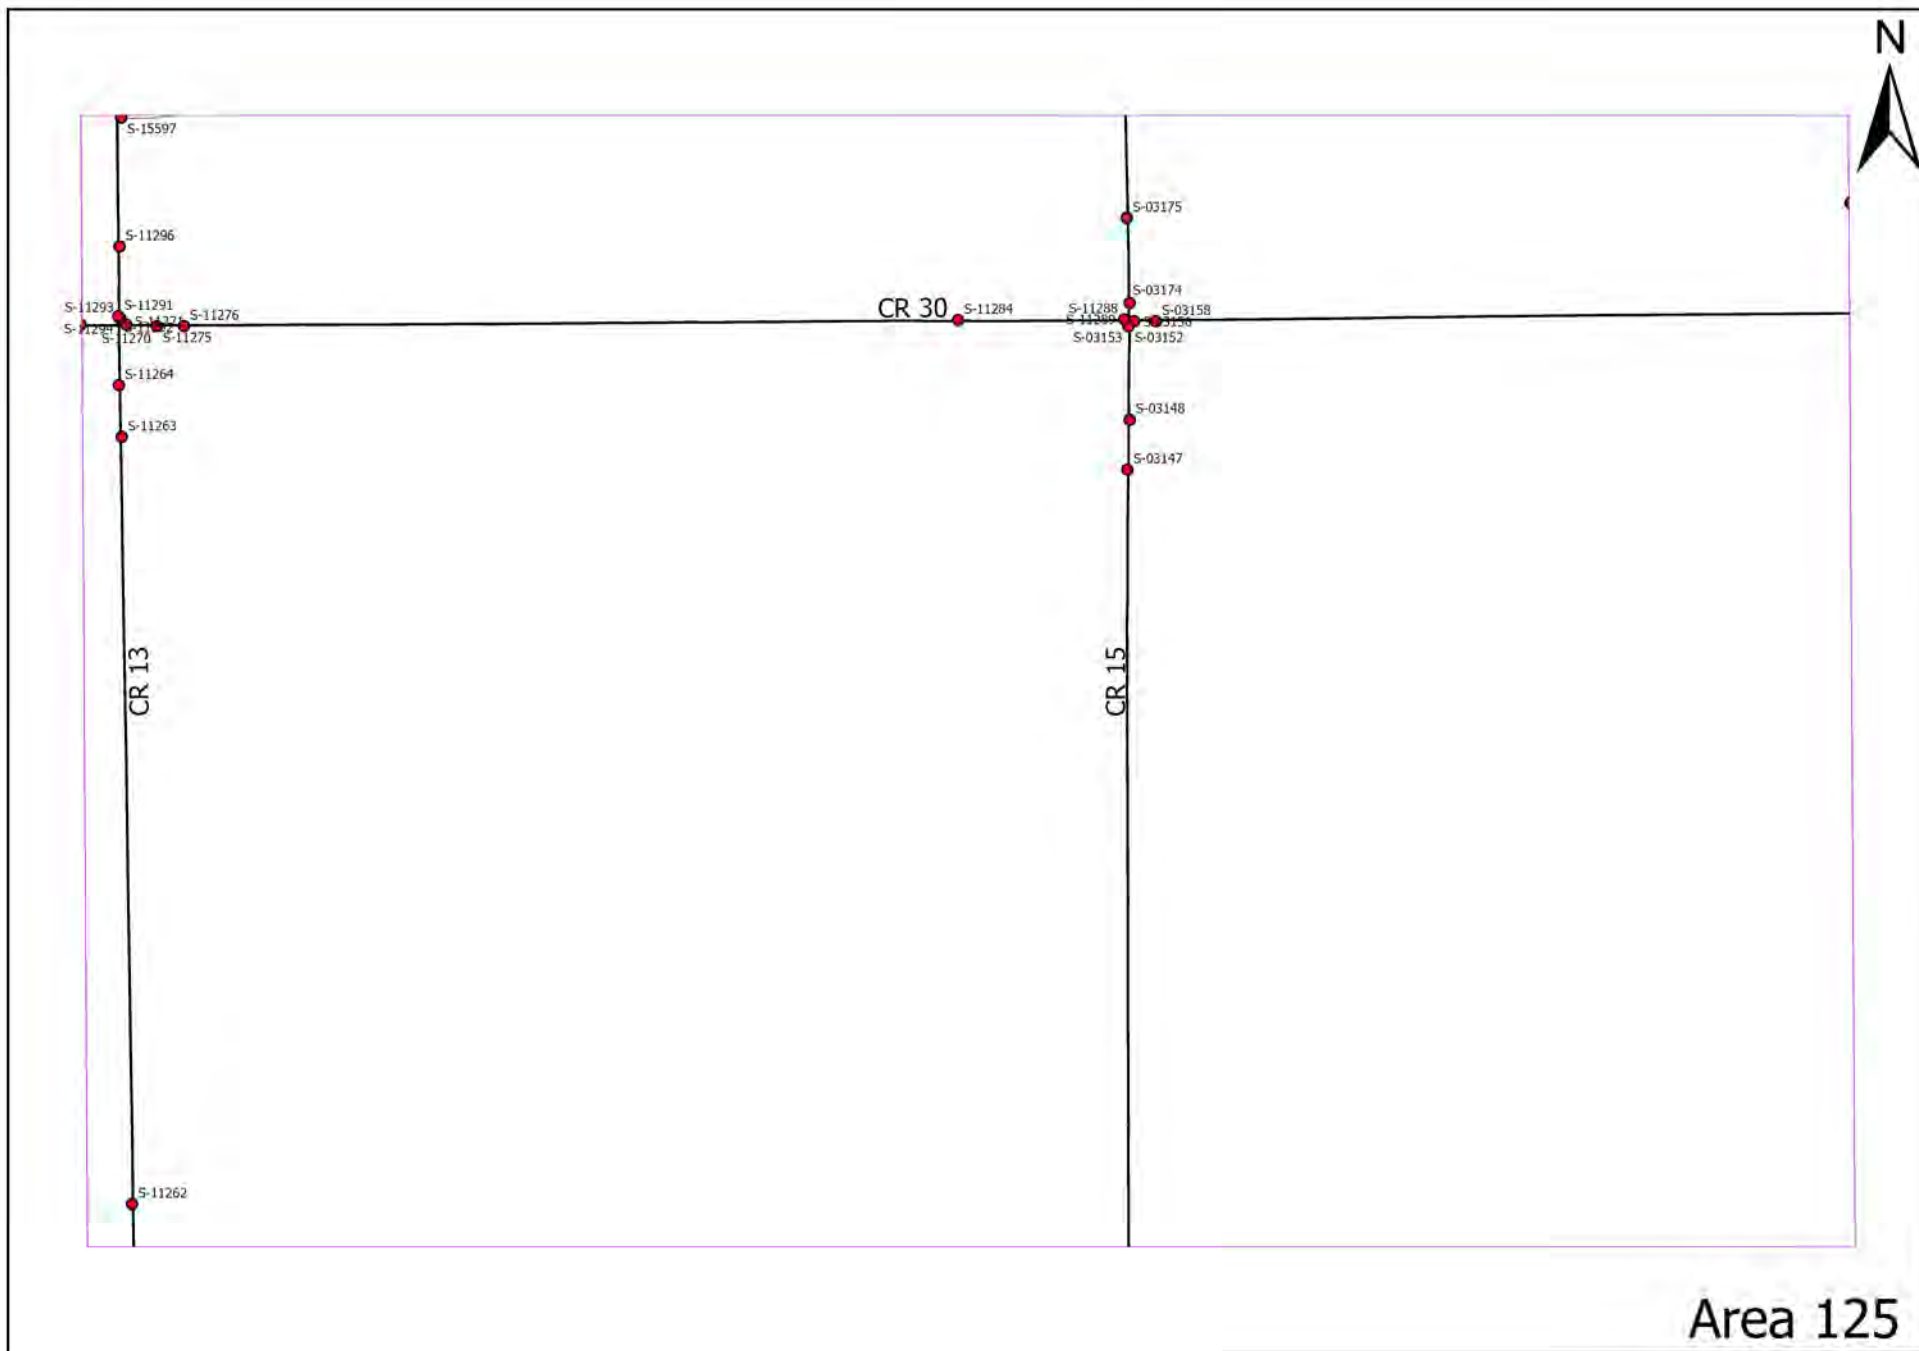


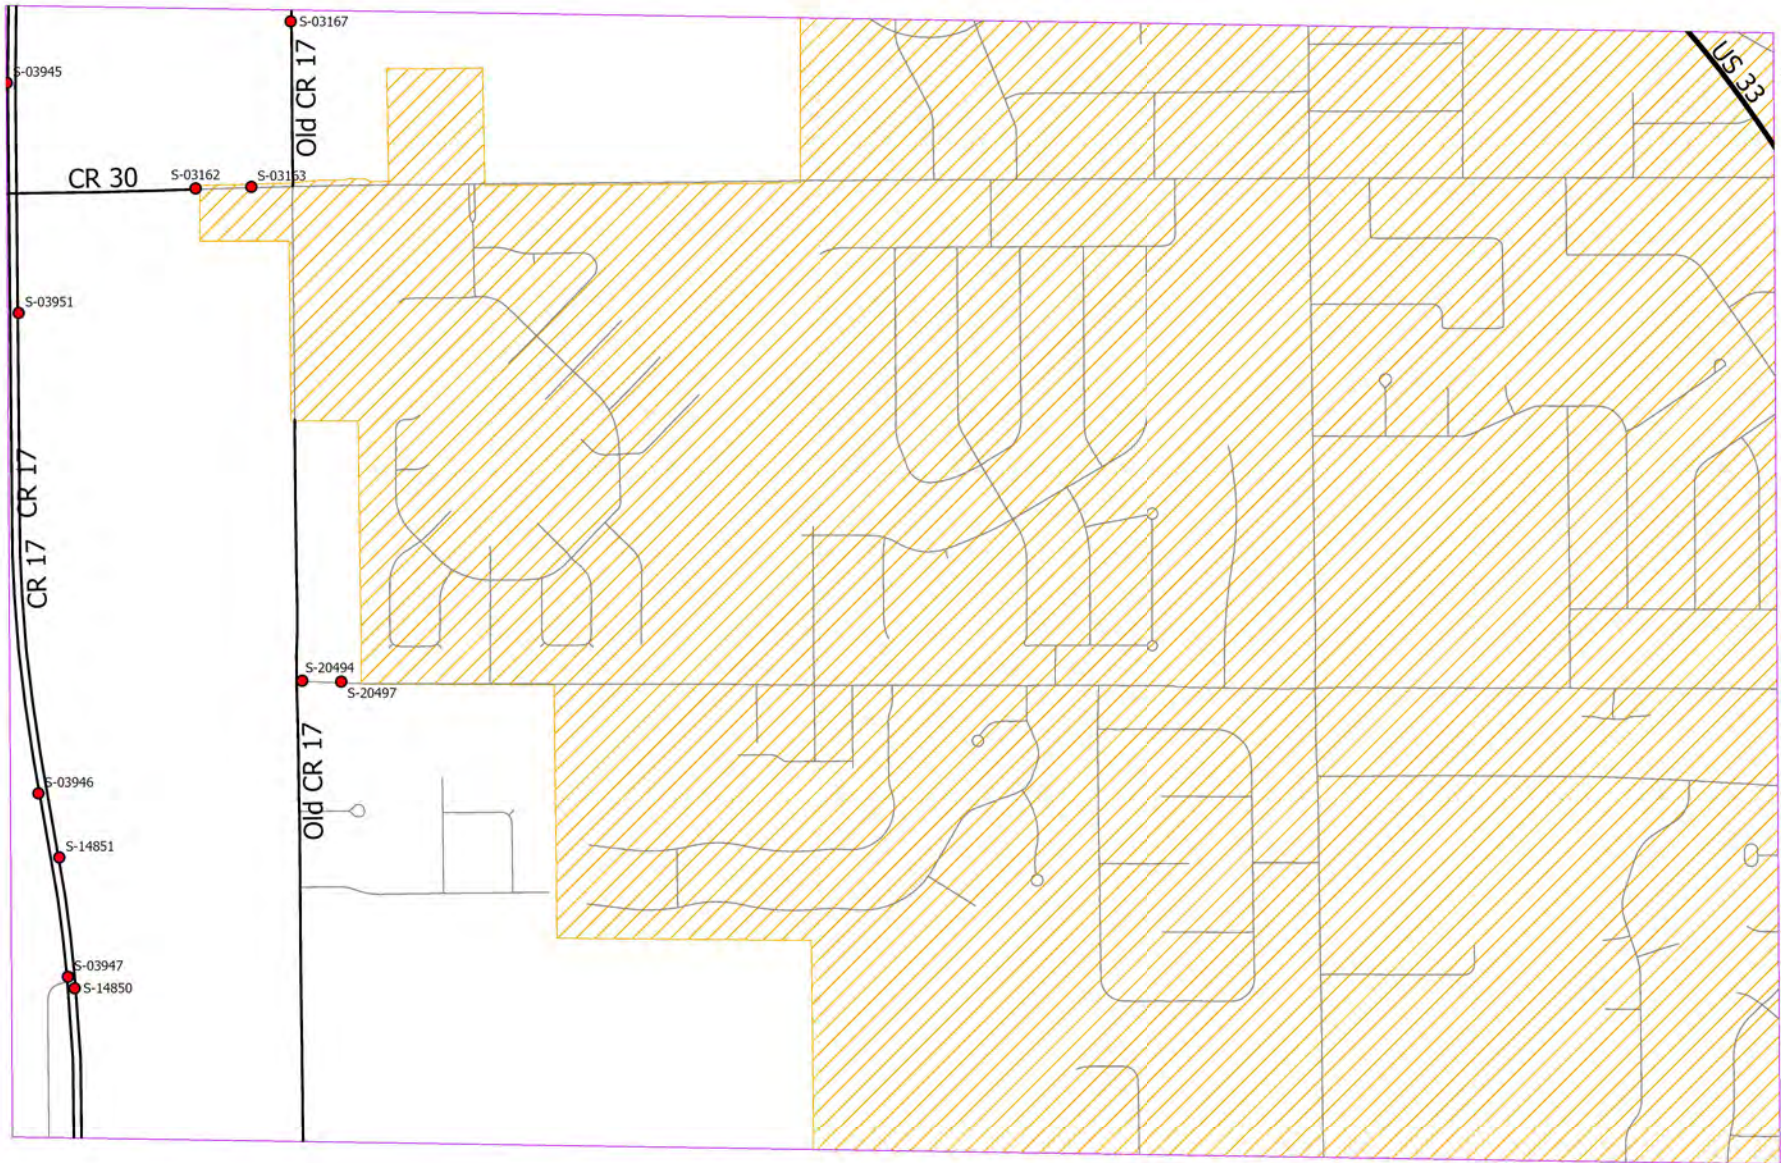


Area 126

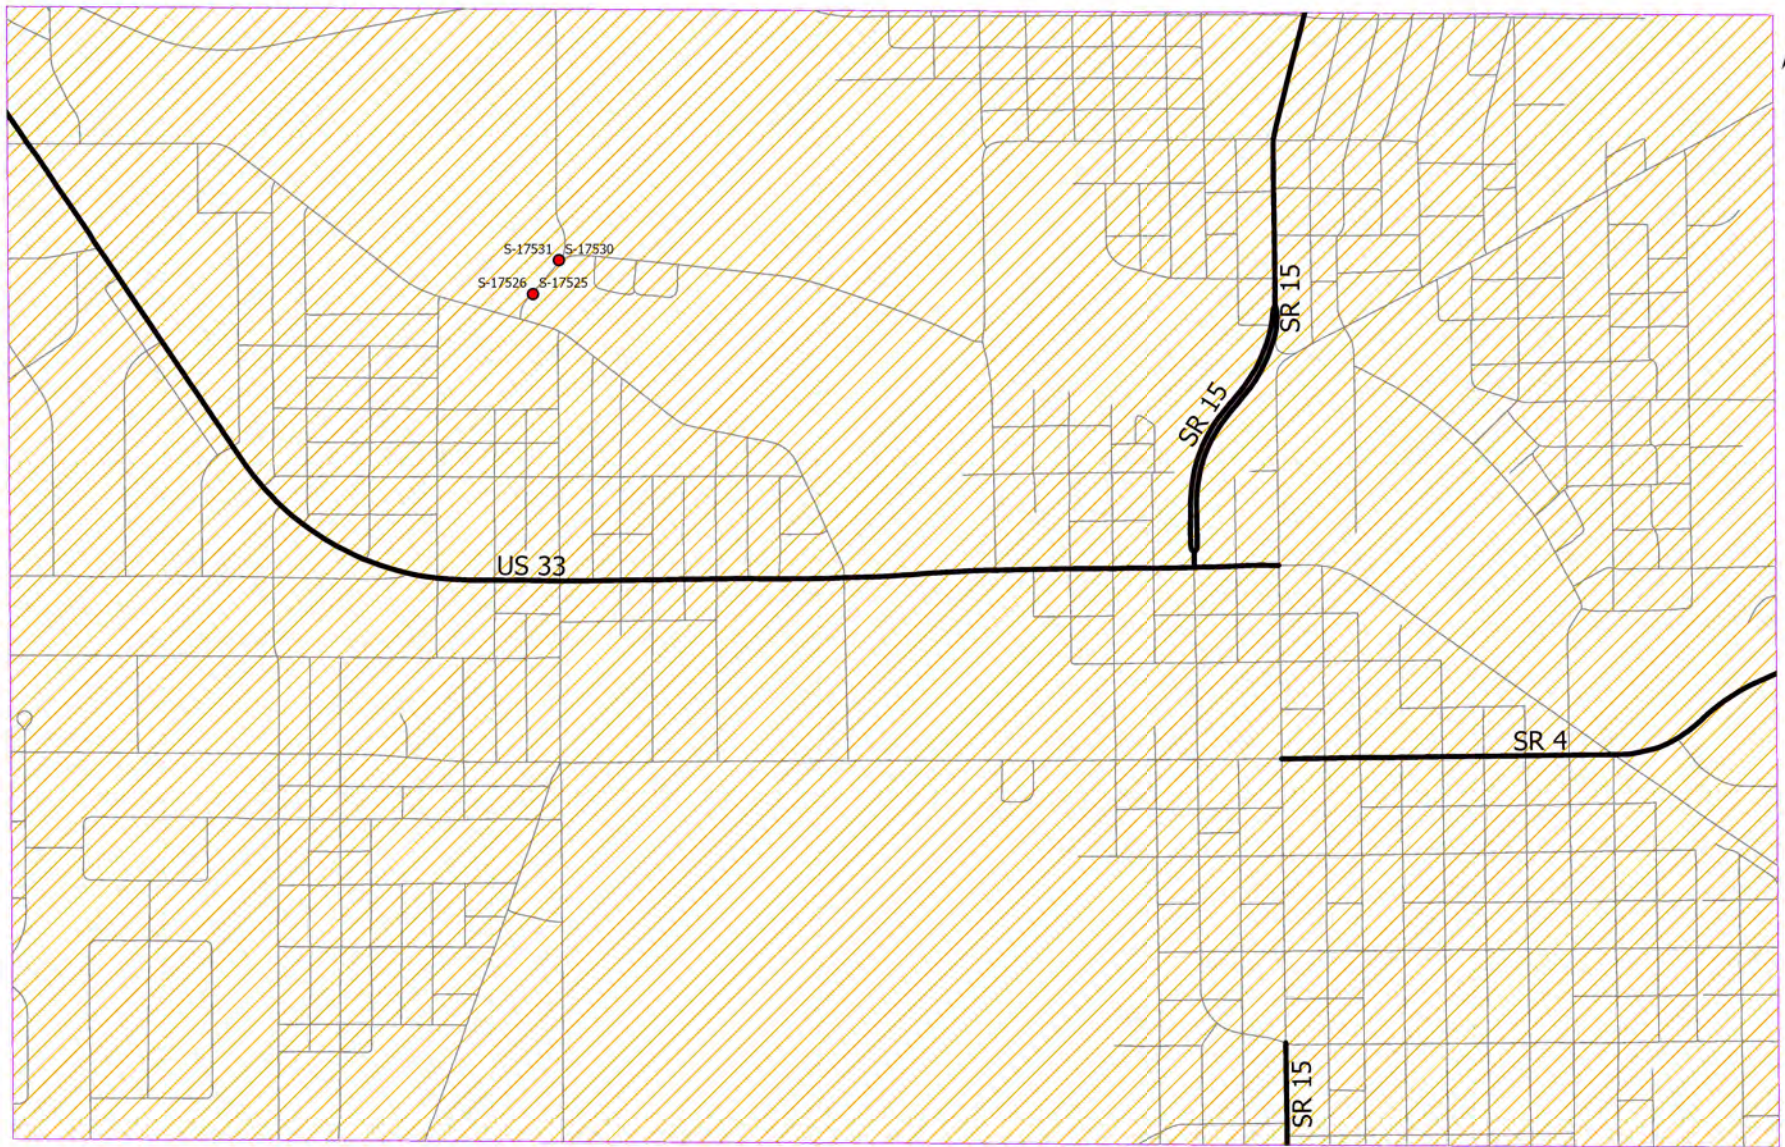


Area 127

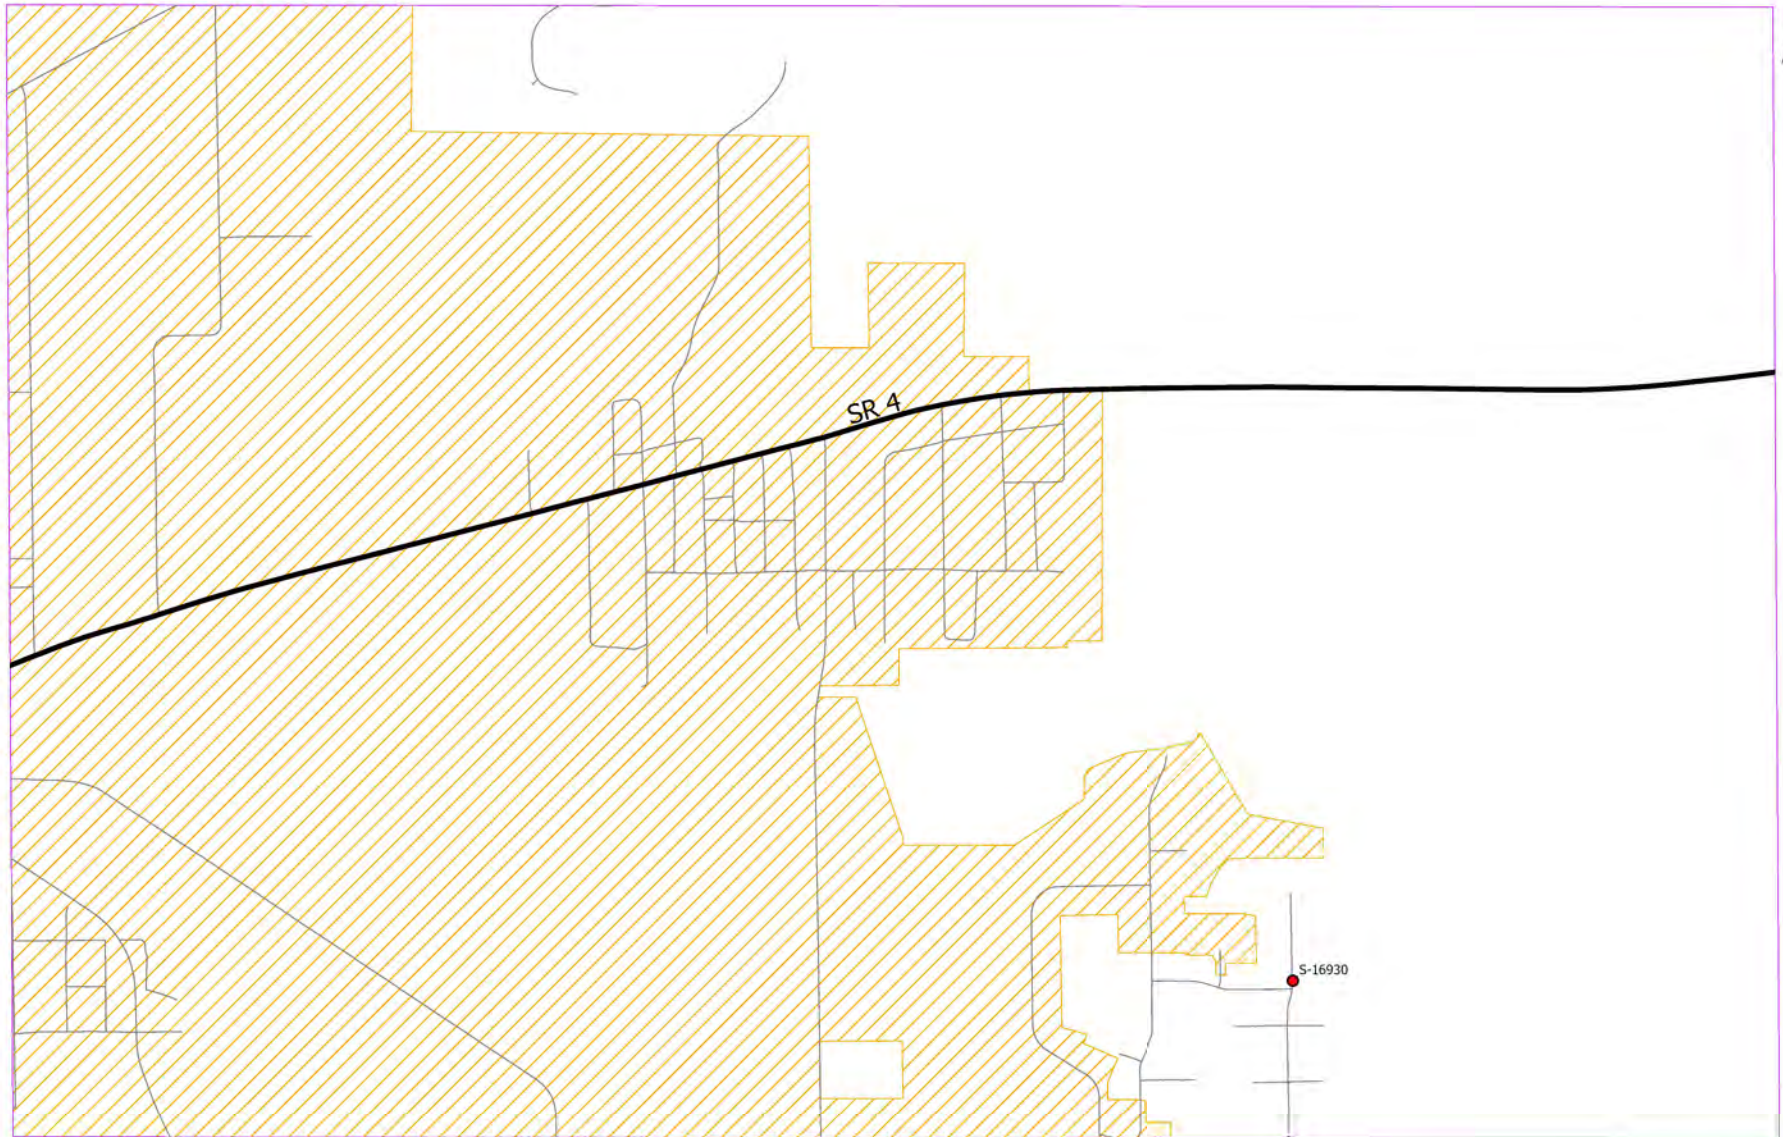


Area 128

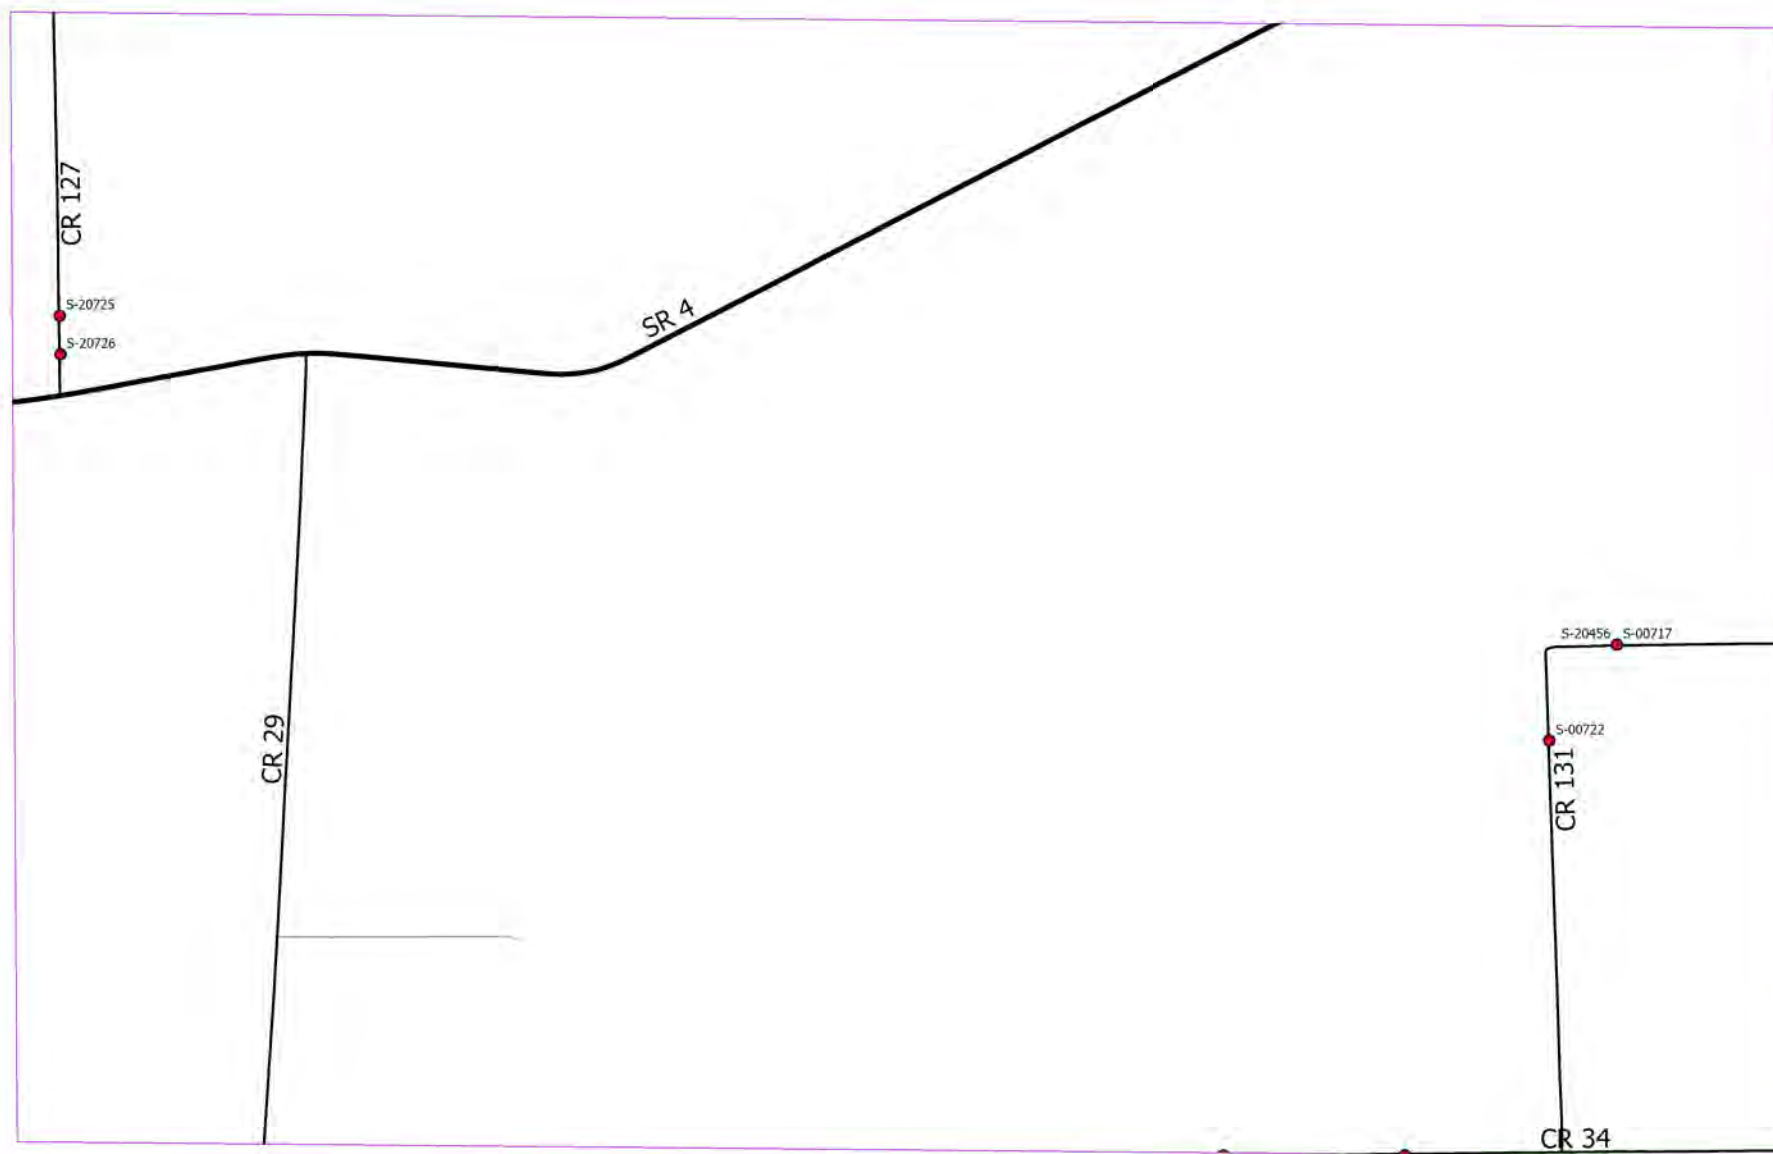


Area 129

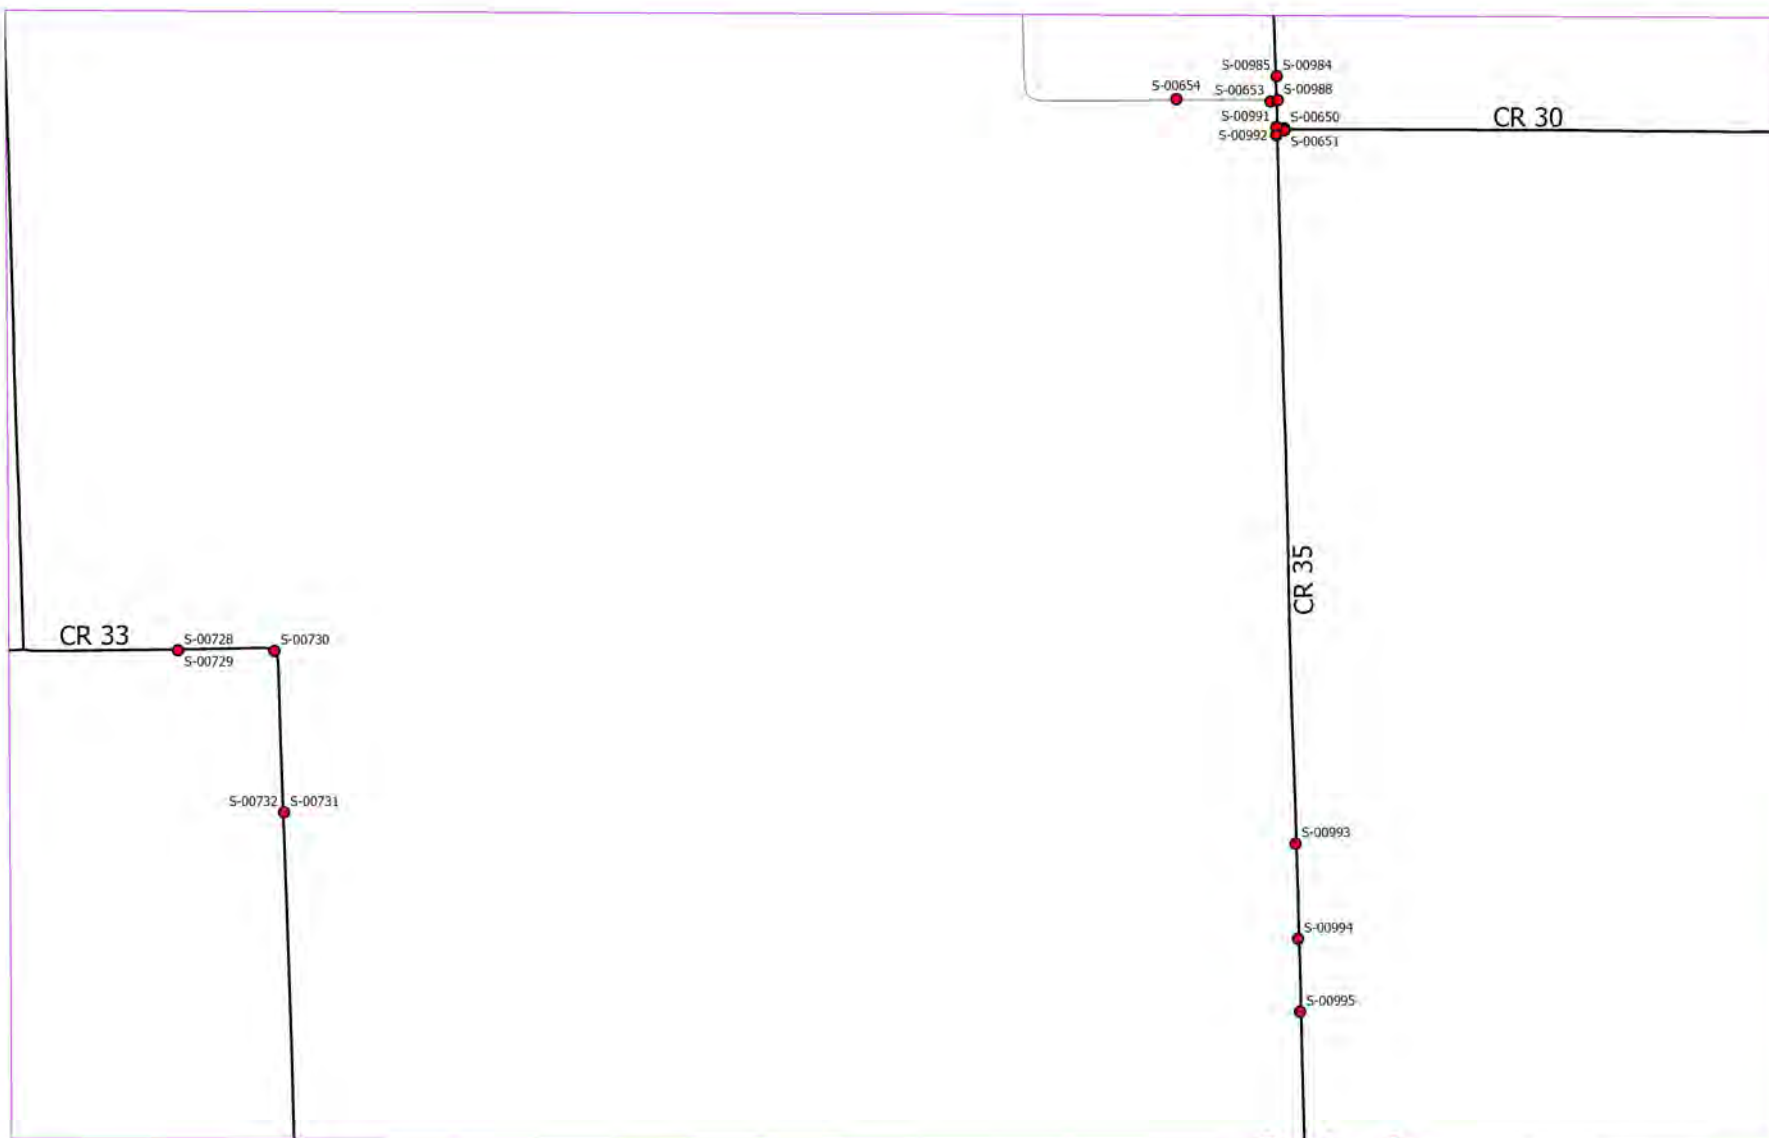

Area 130

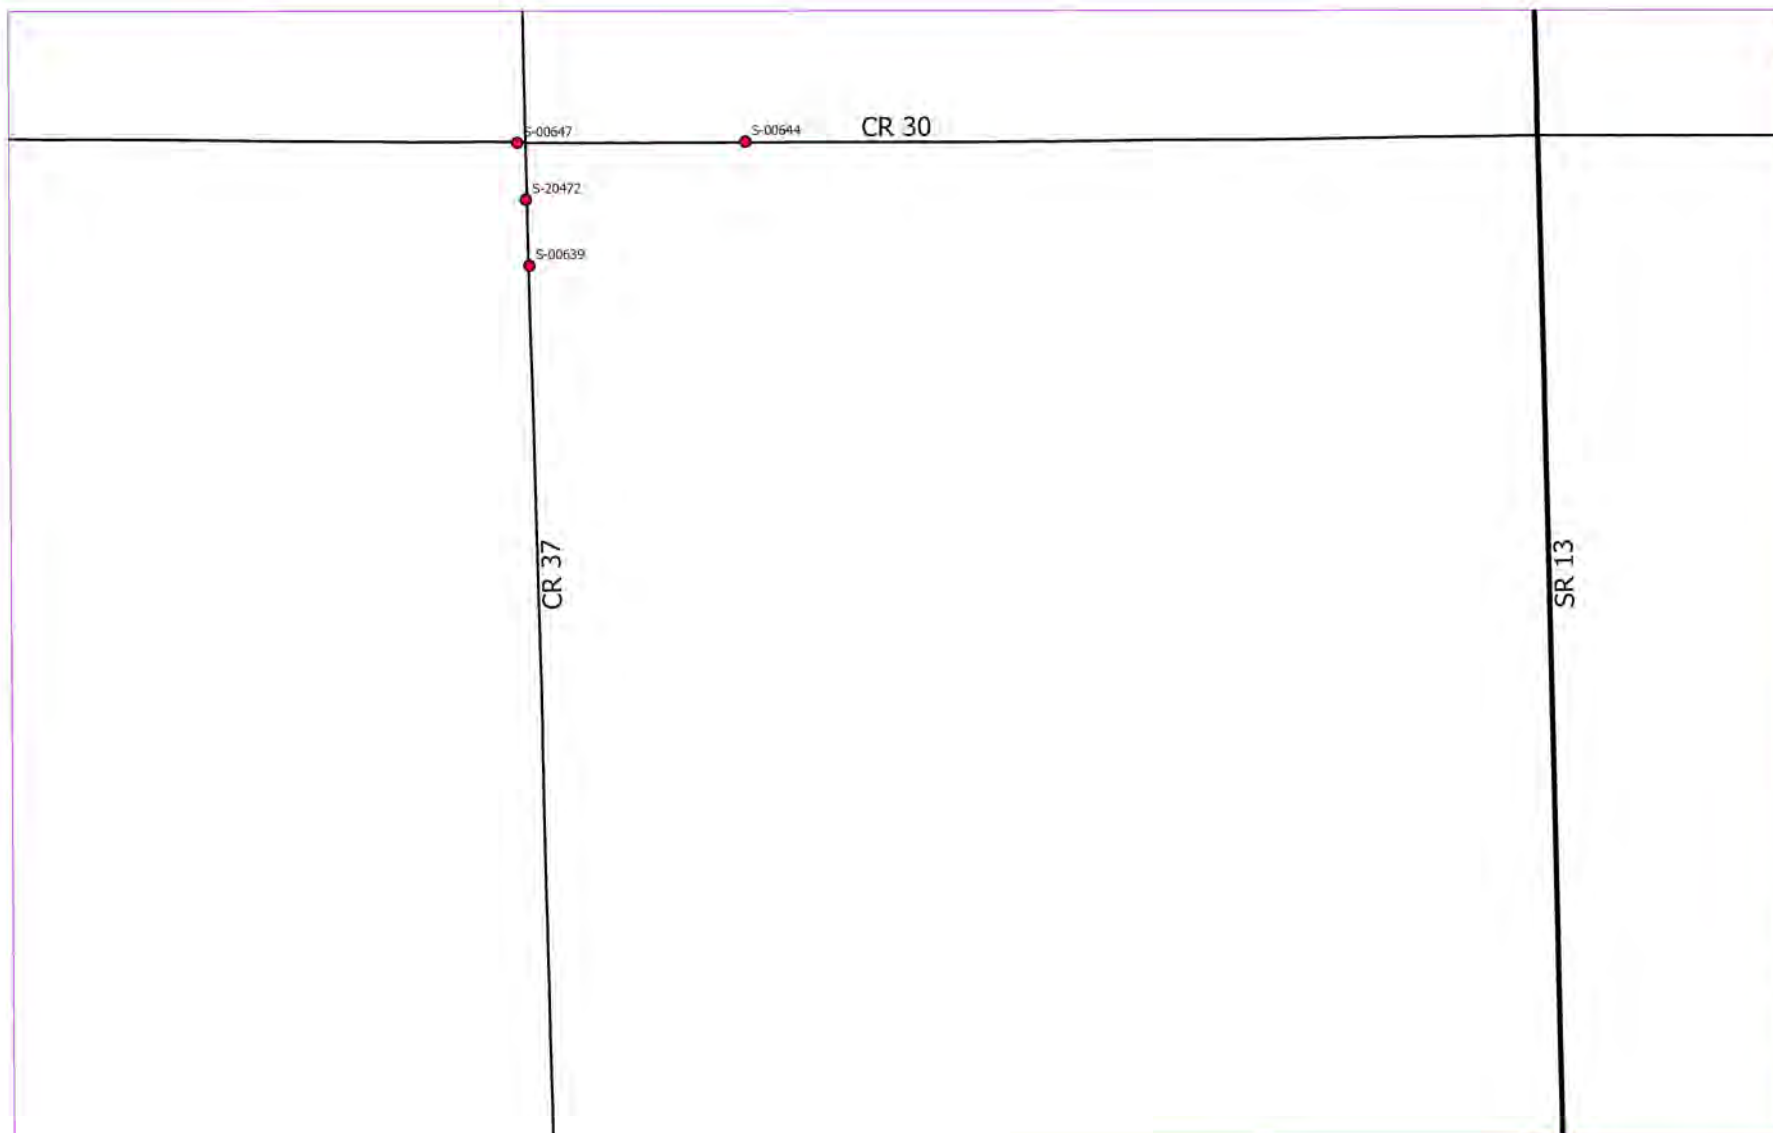

Area 131

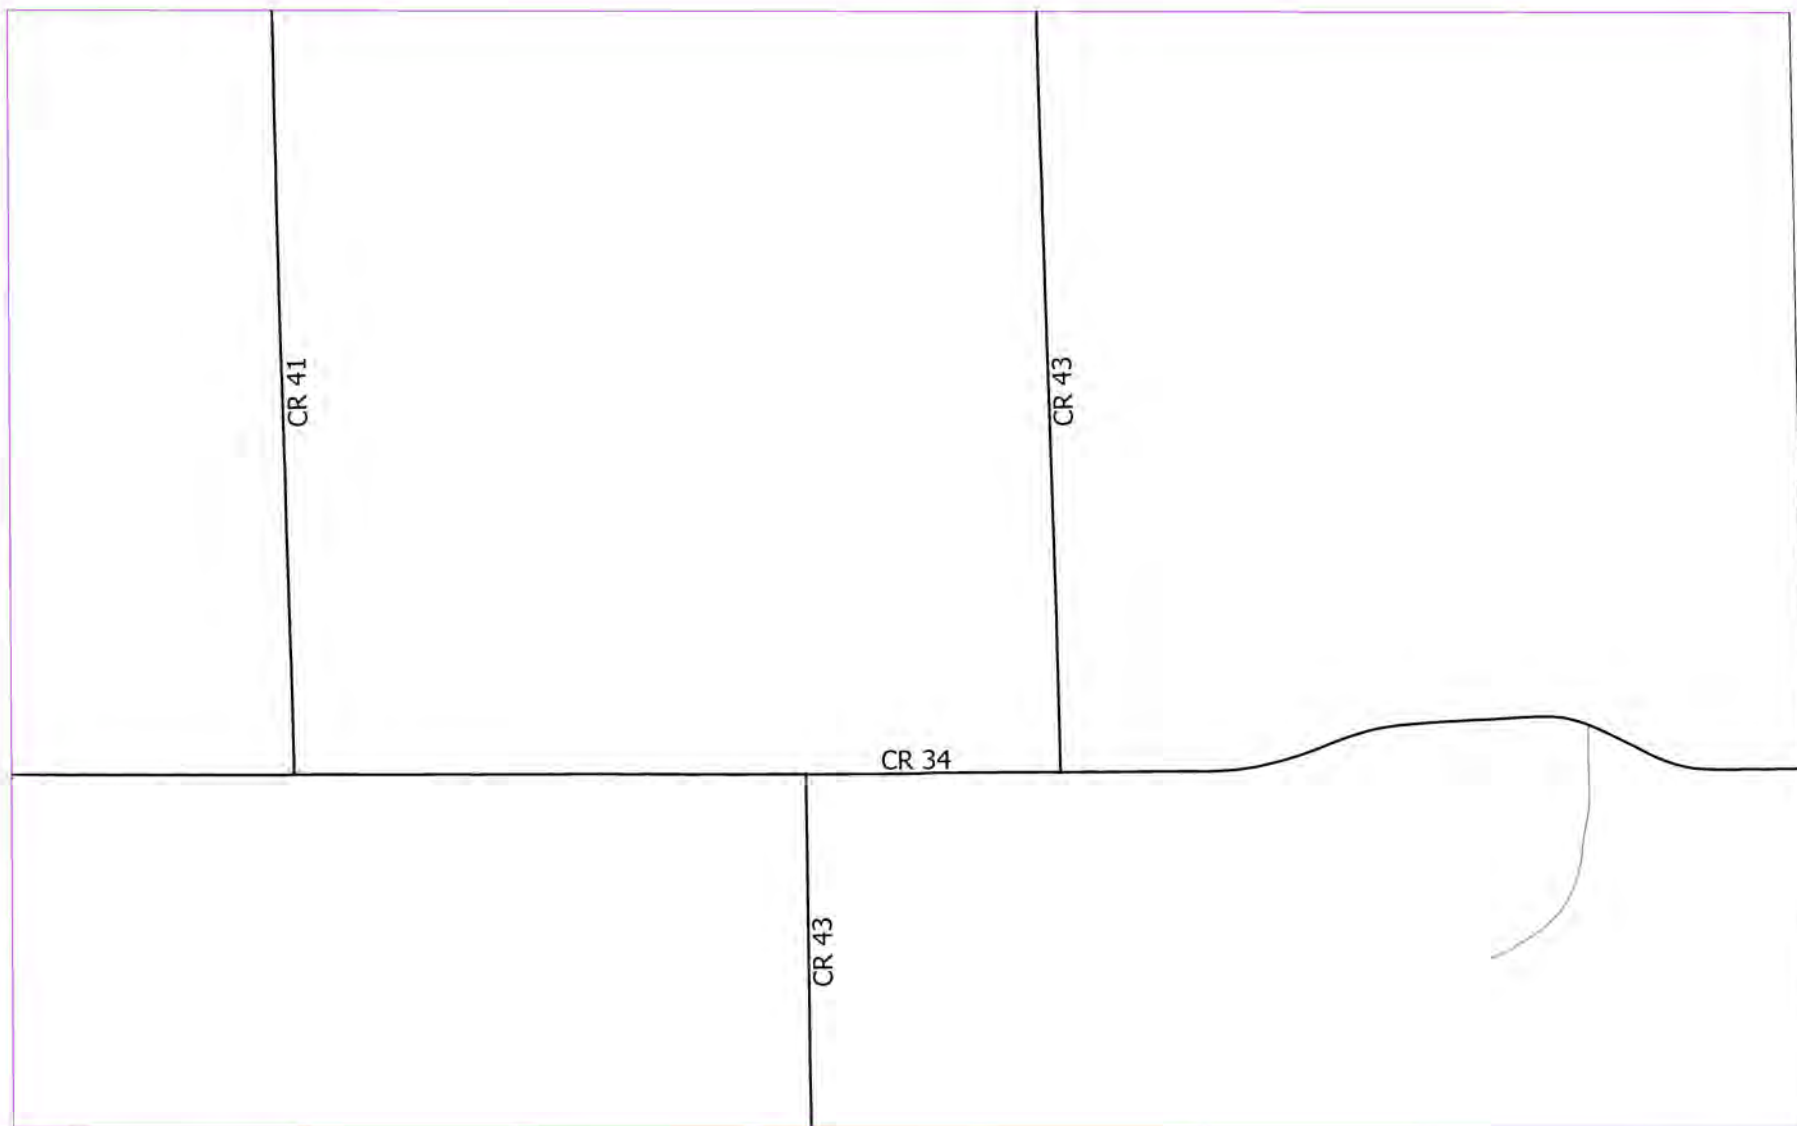

Area 132



CR 32

S-04803

S-04799 S-04798


CR 1

CR 36


S-04811


S-04923


Area 133

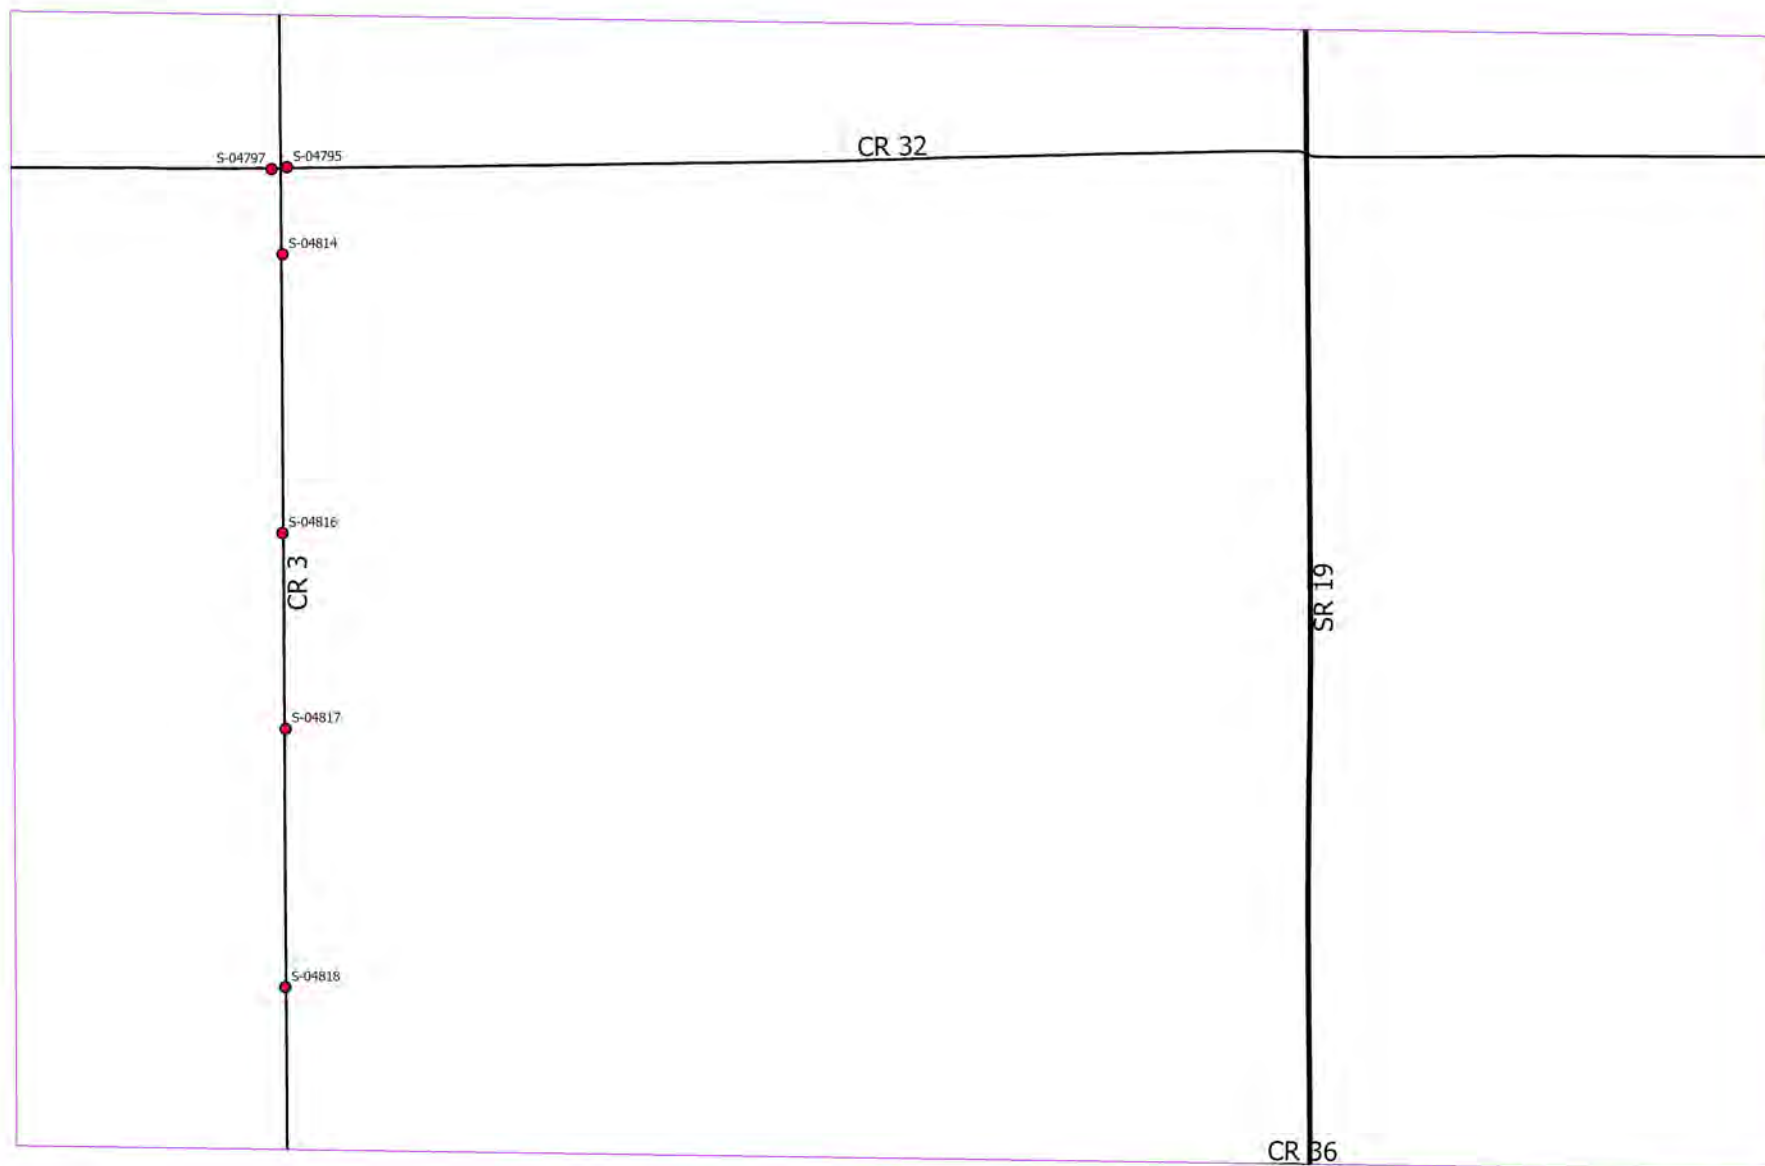


Area 134

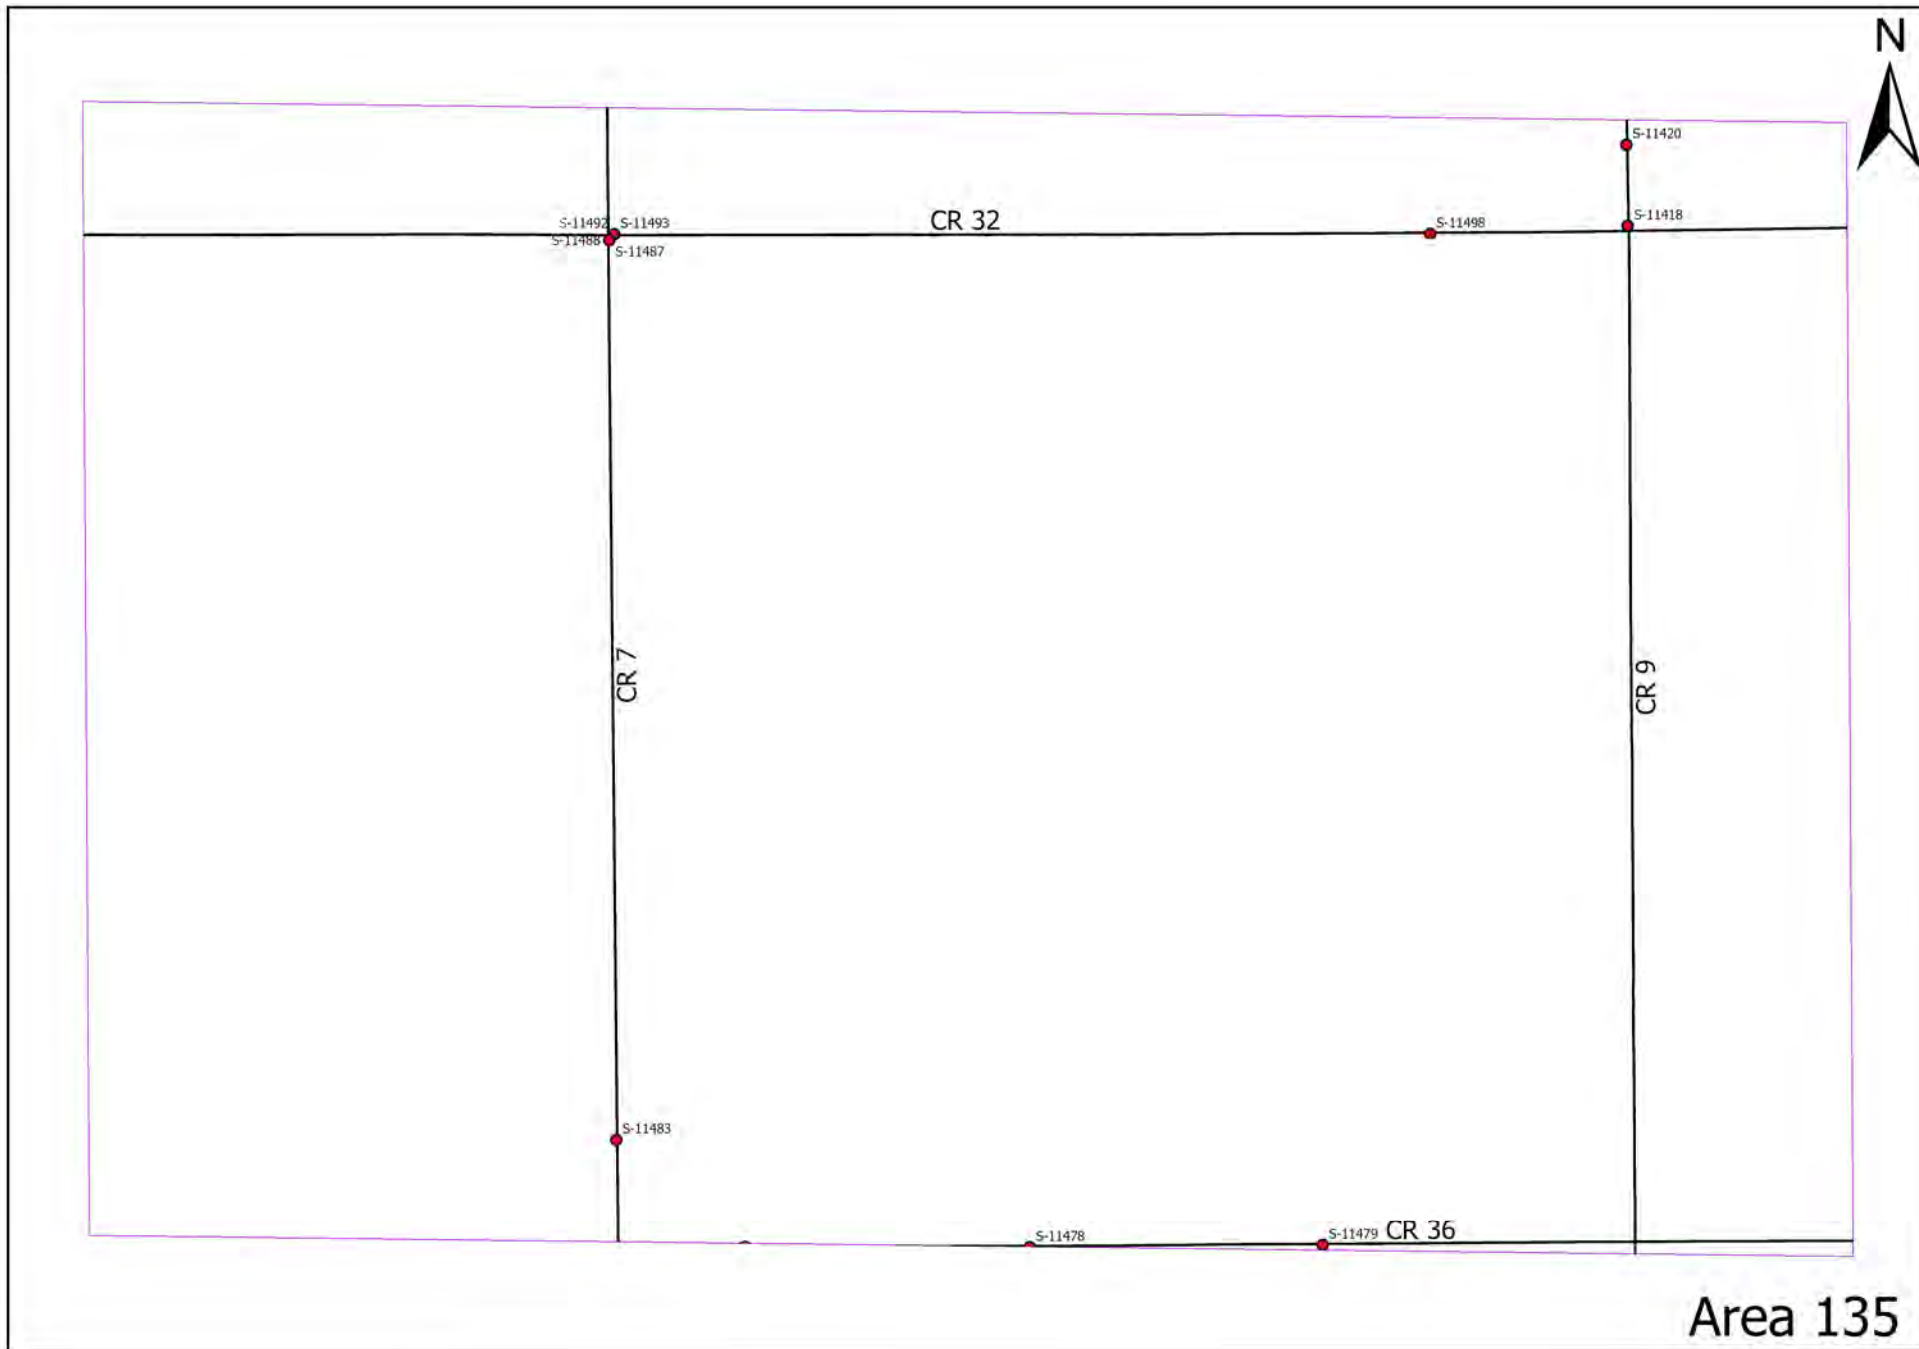


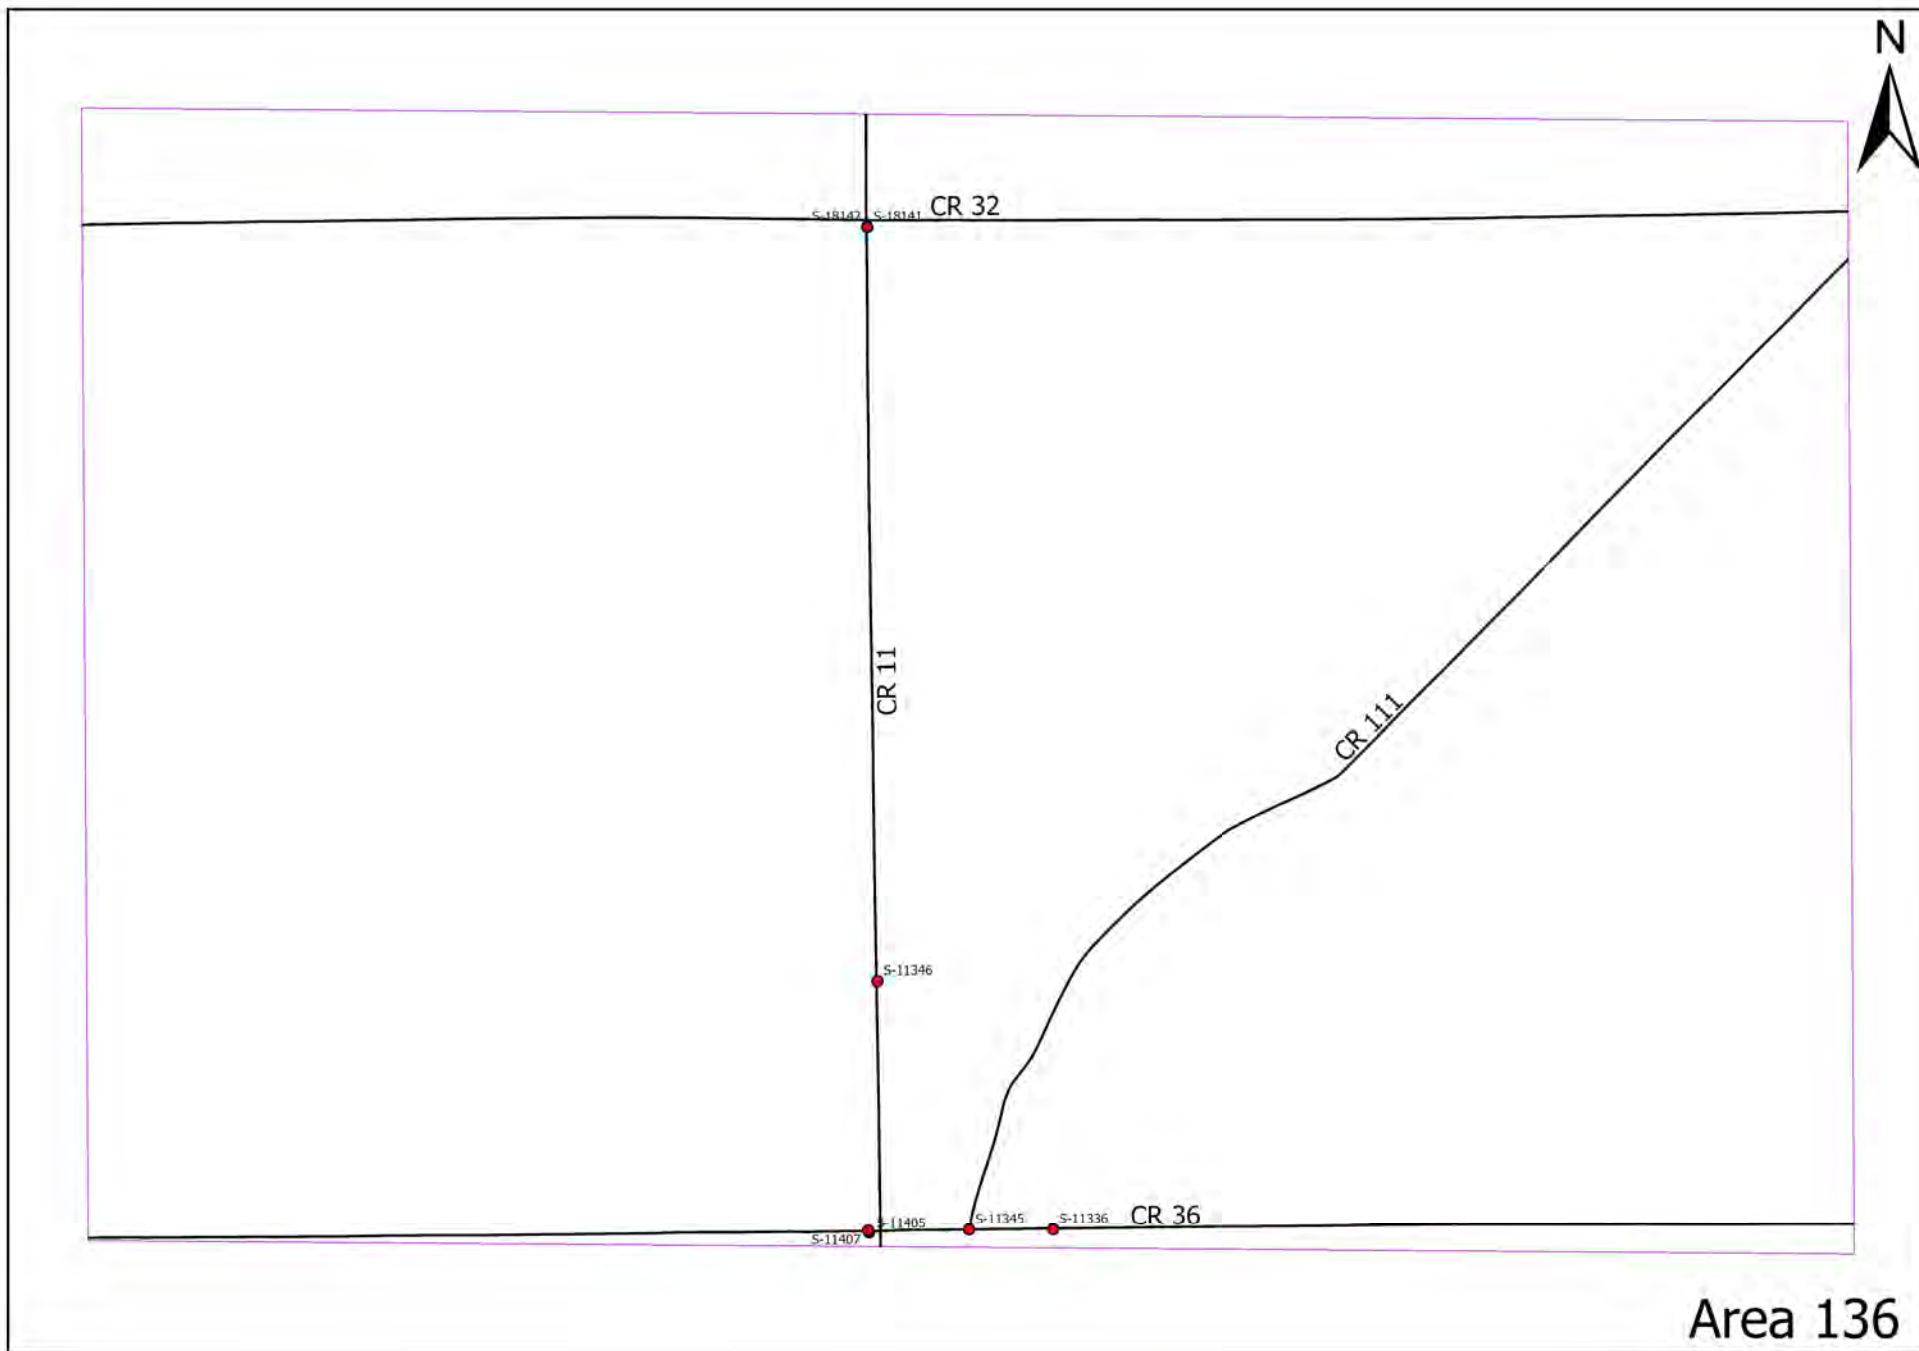

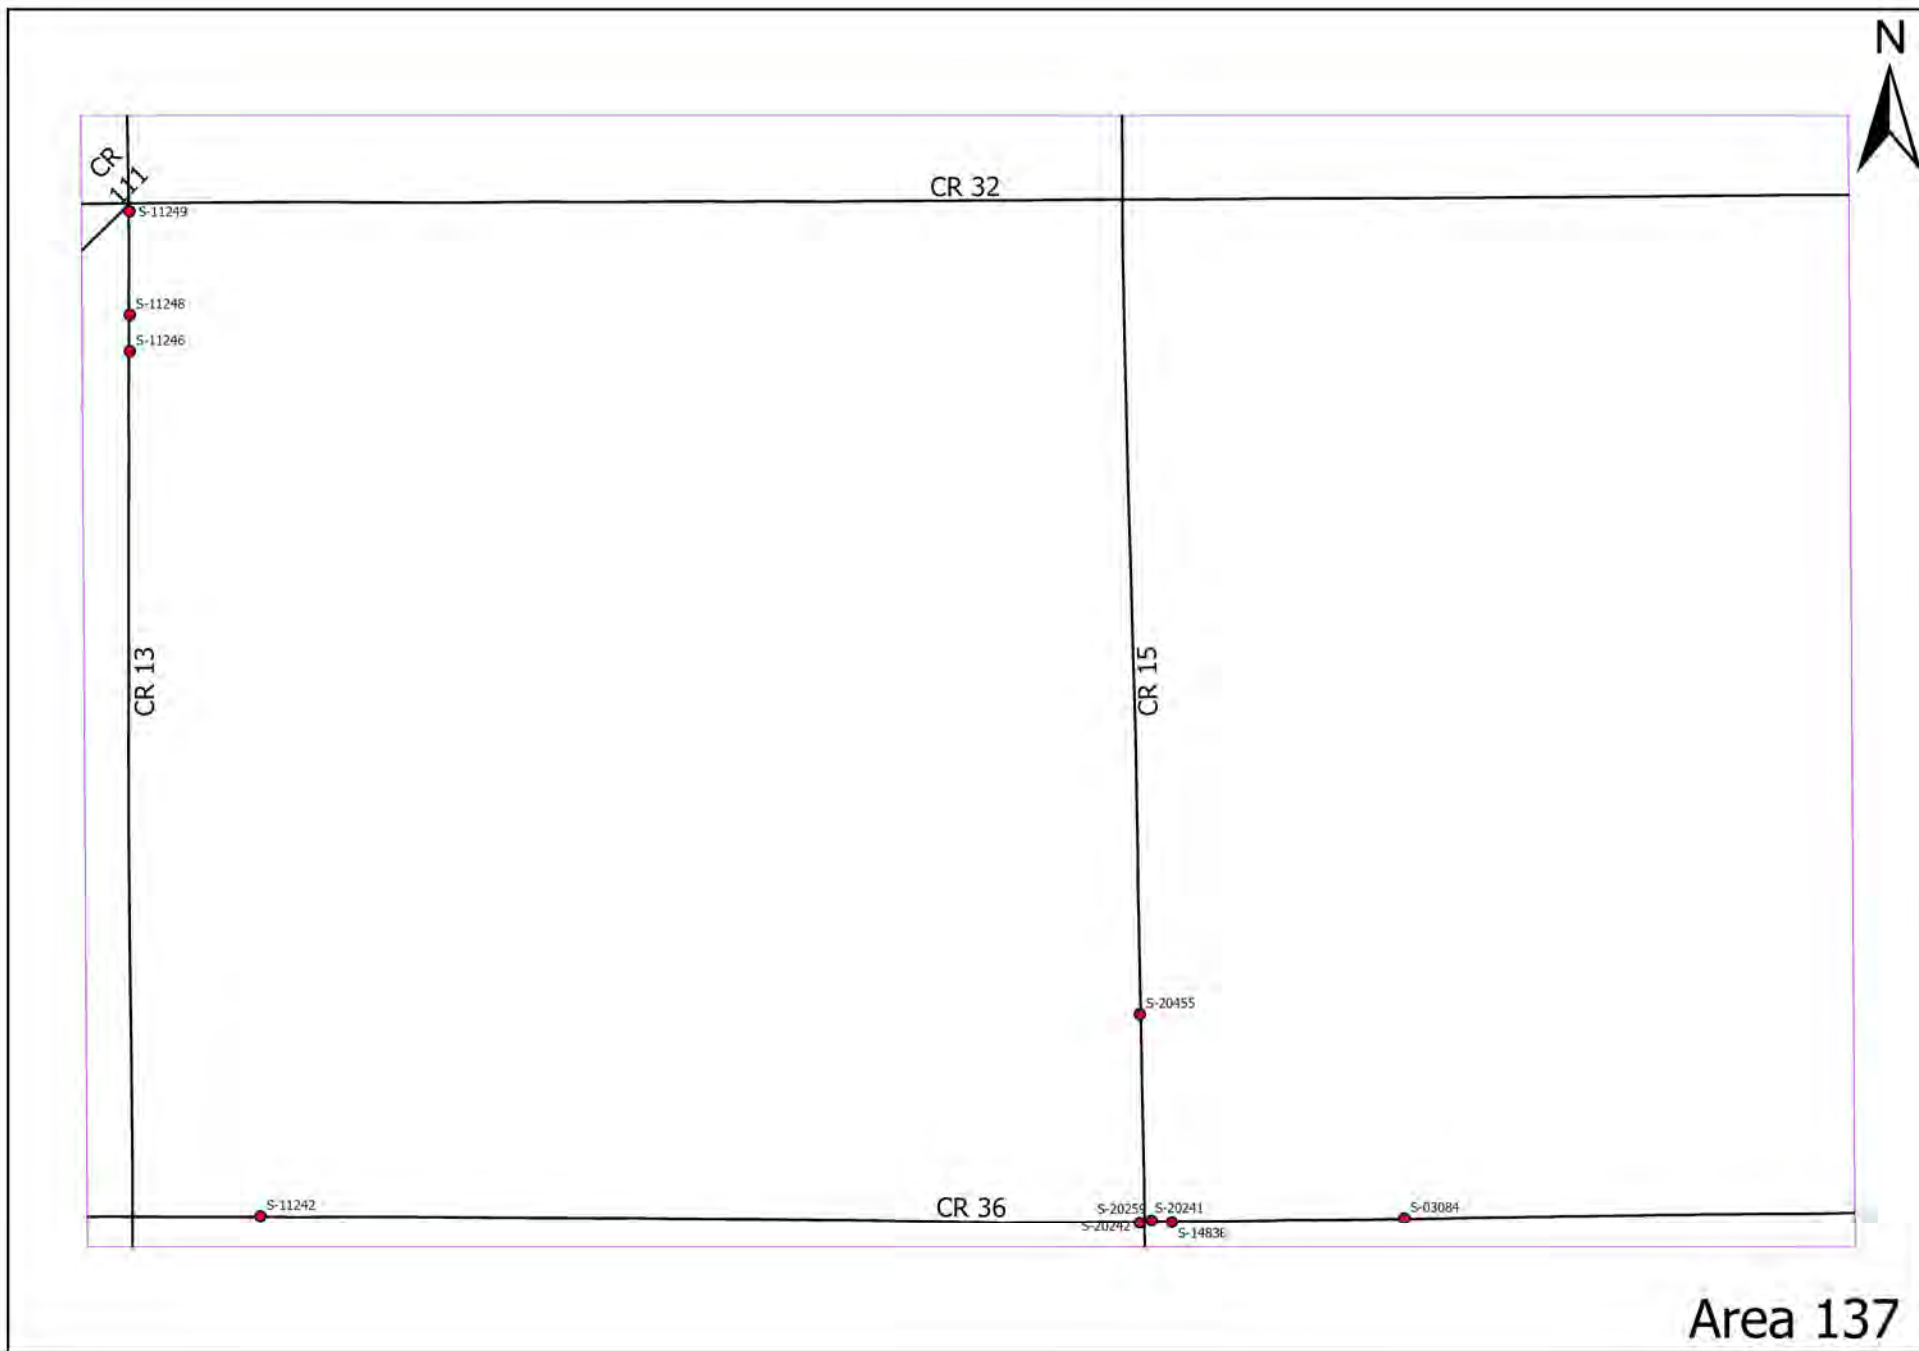


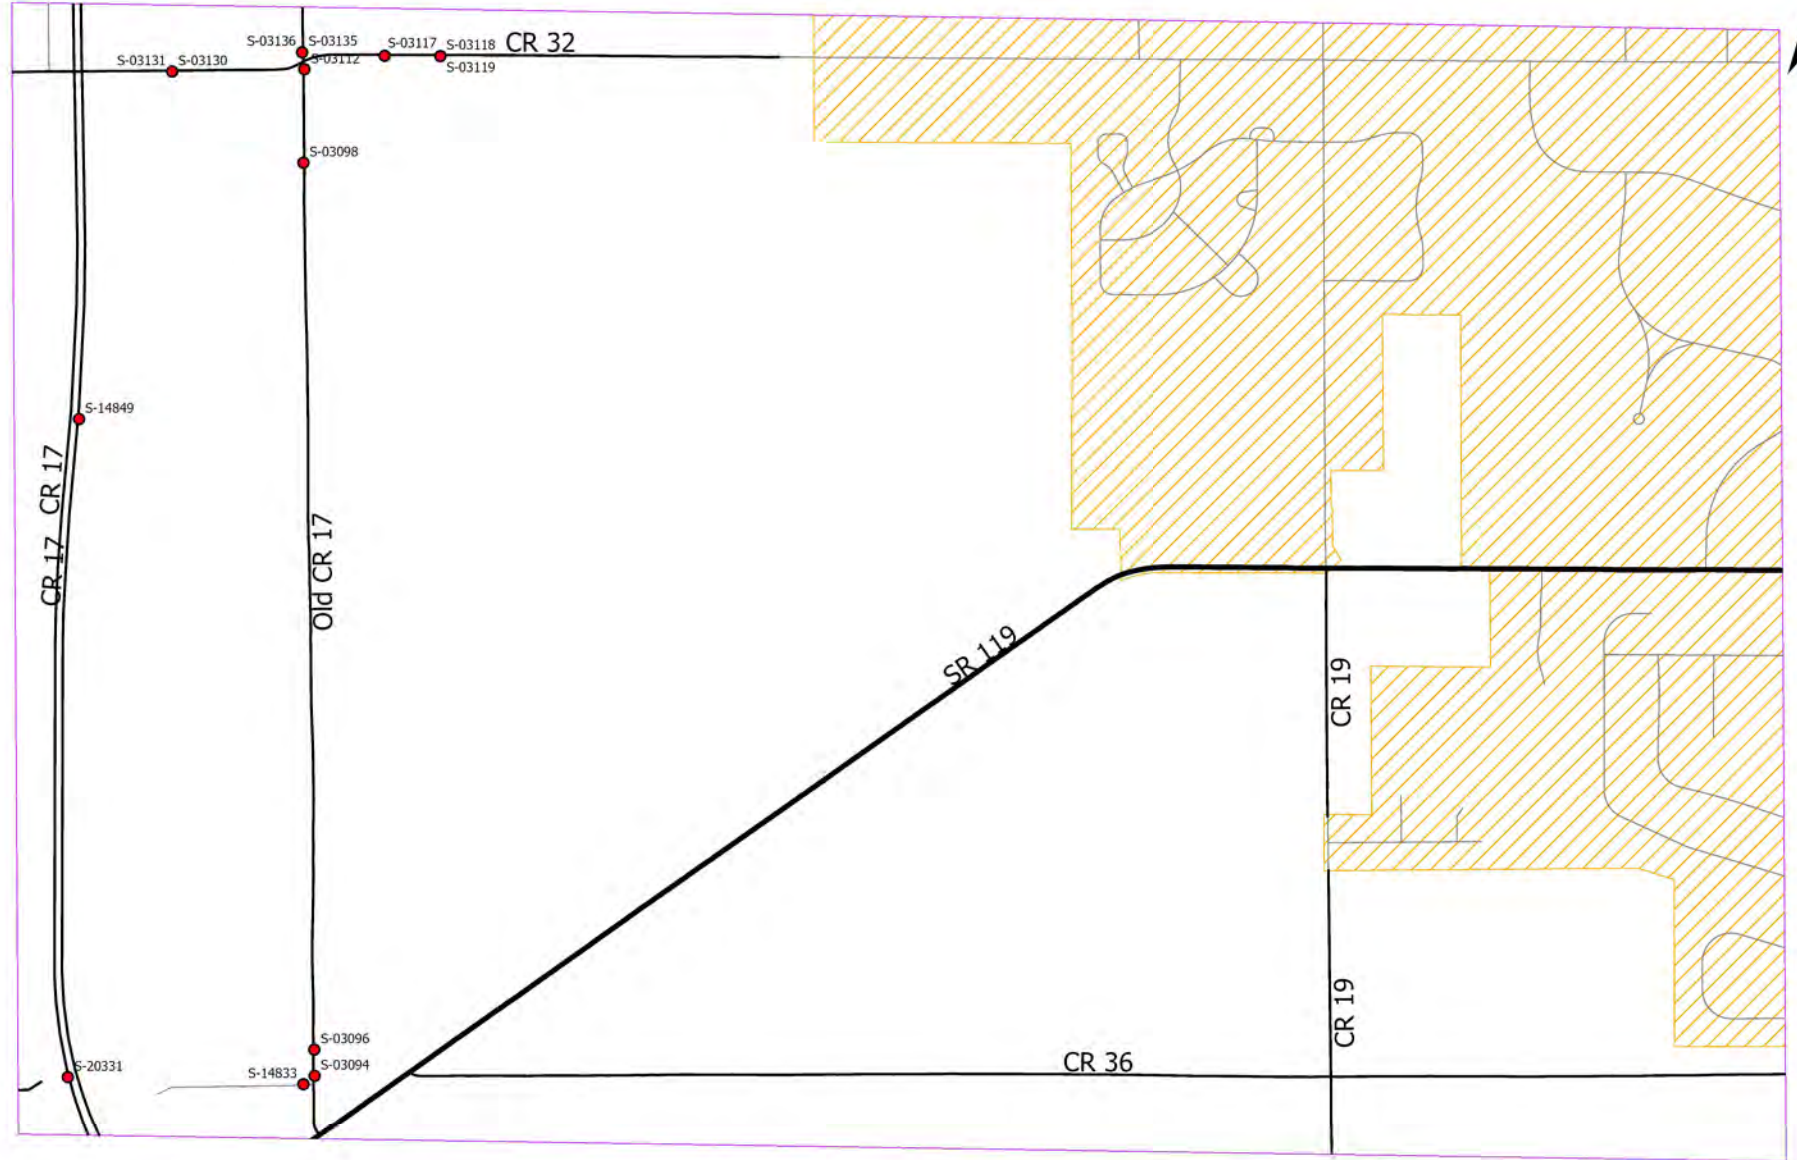


Area 138

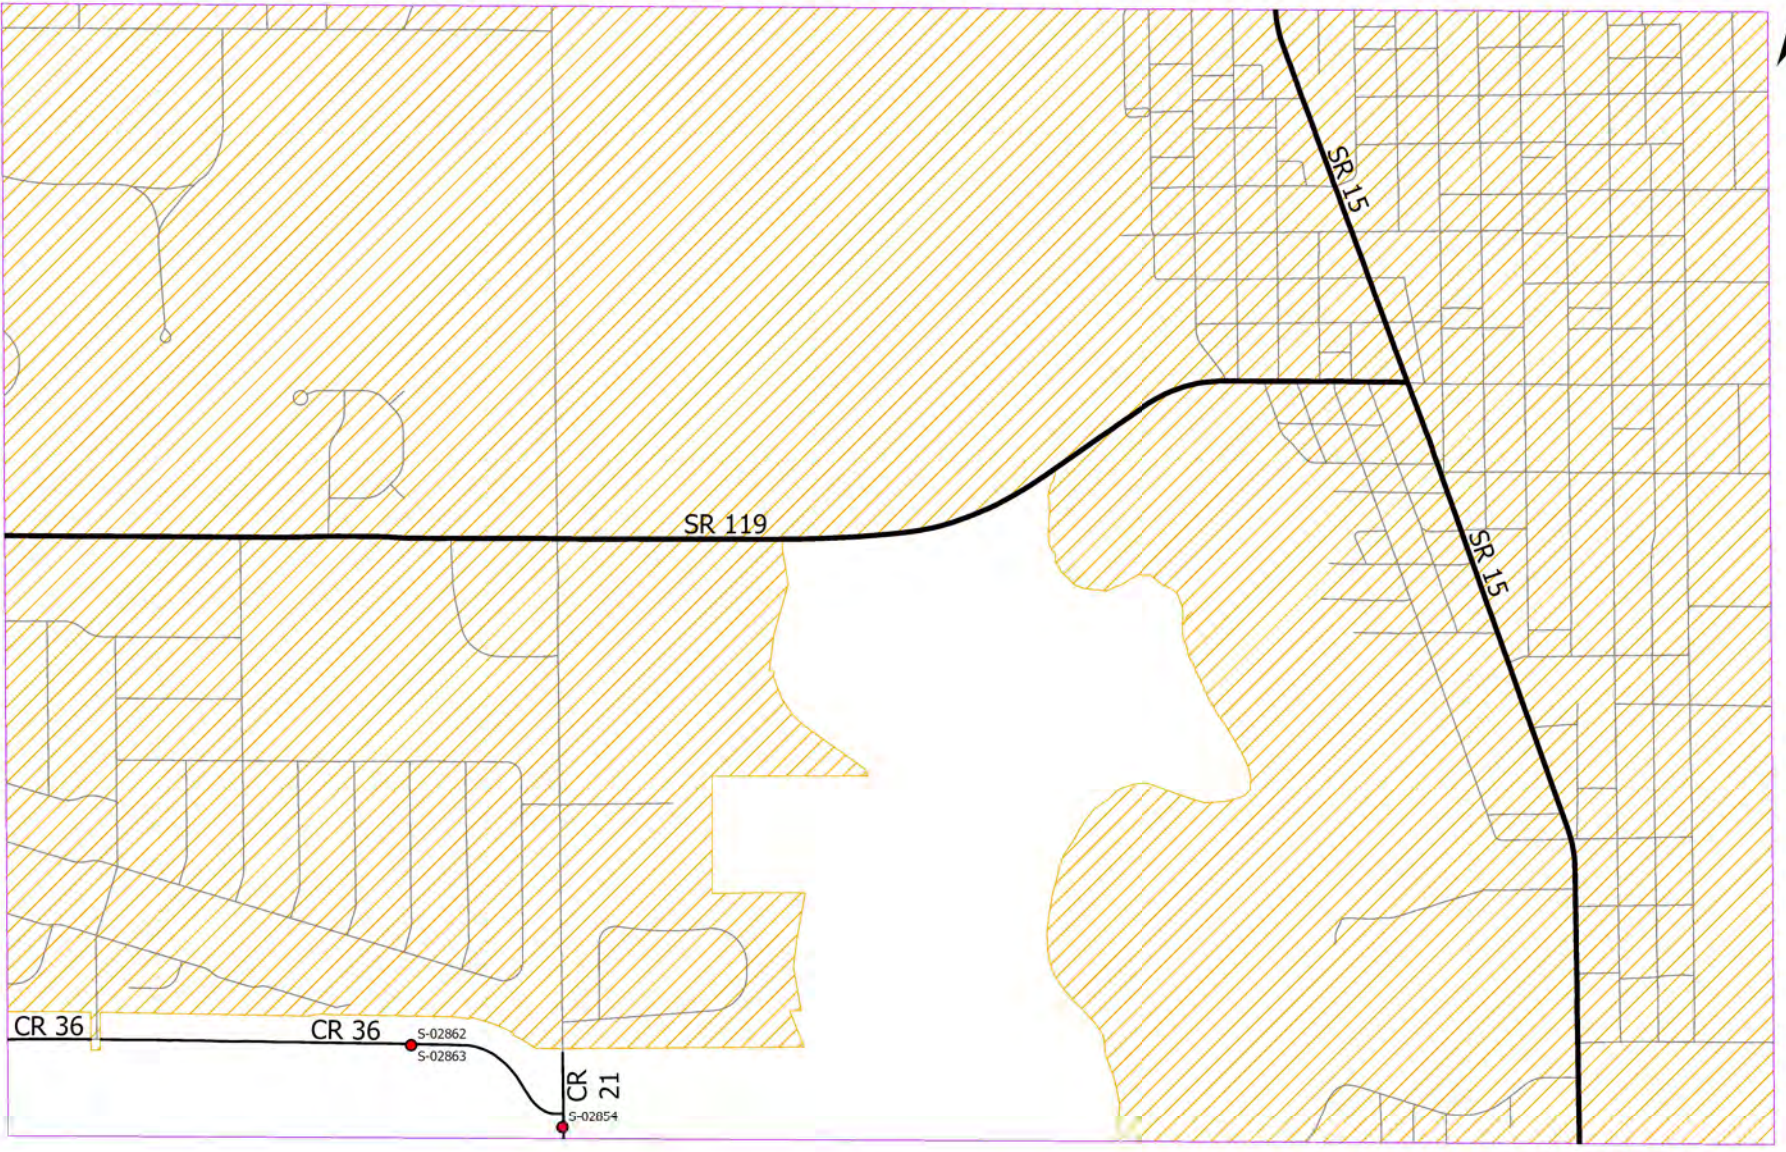


Area 139

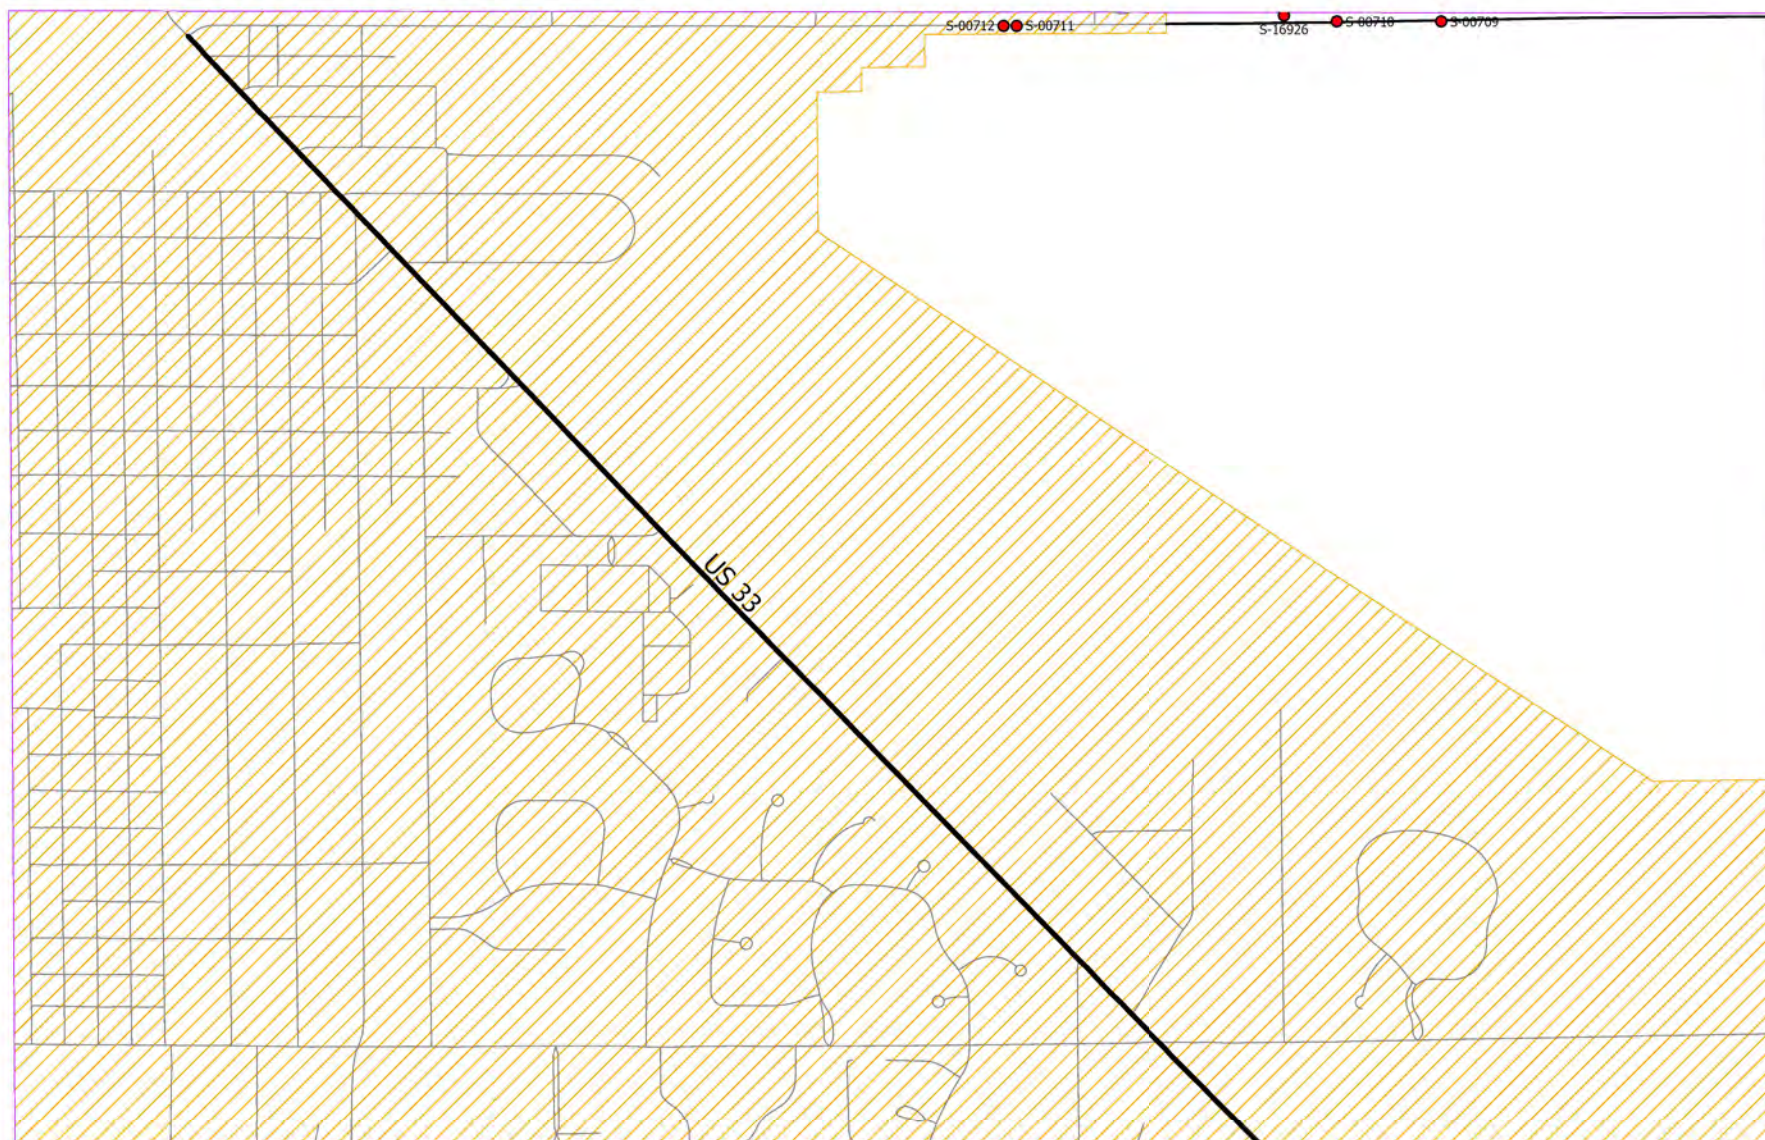


Area 140

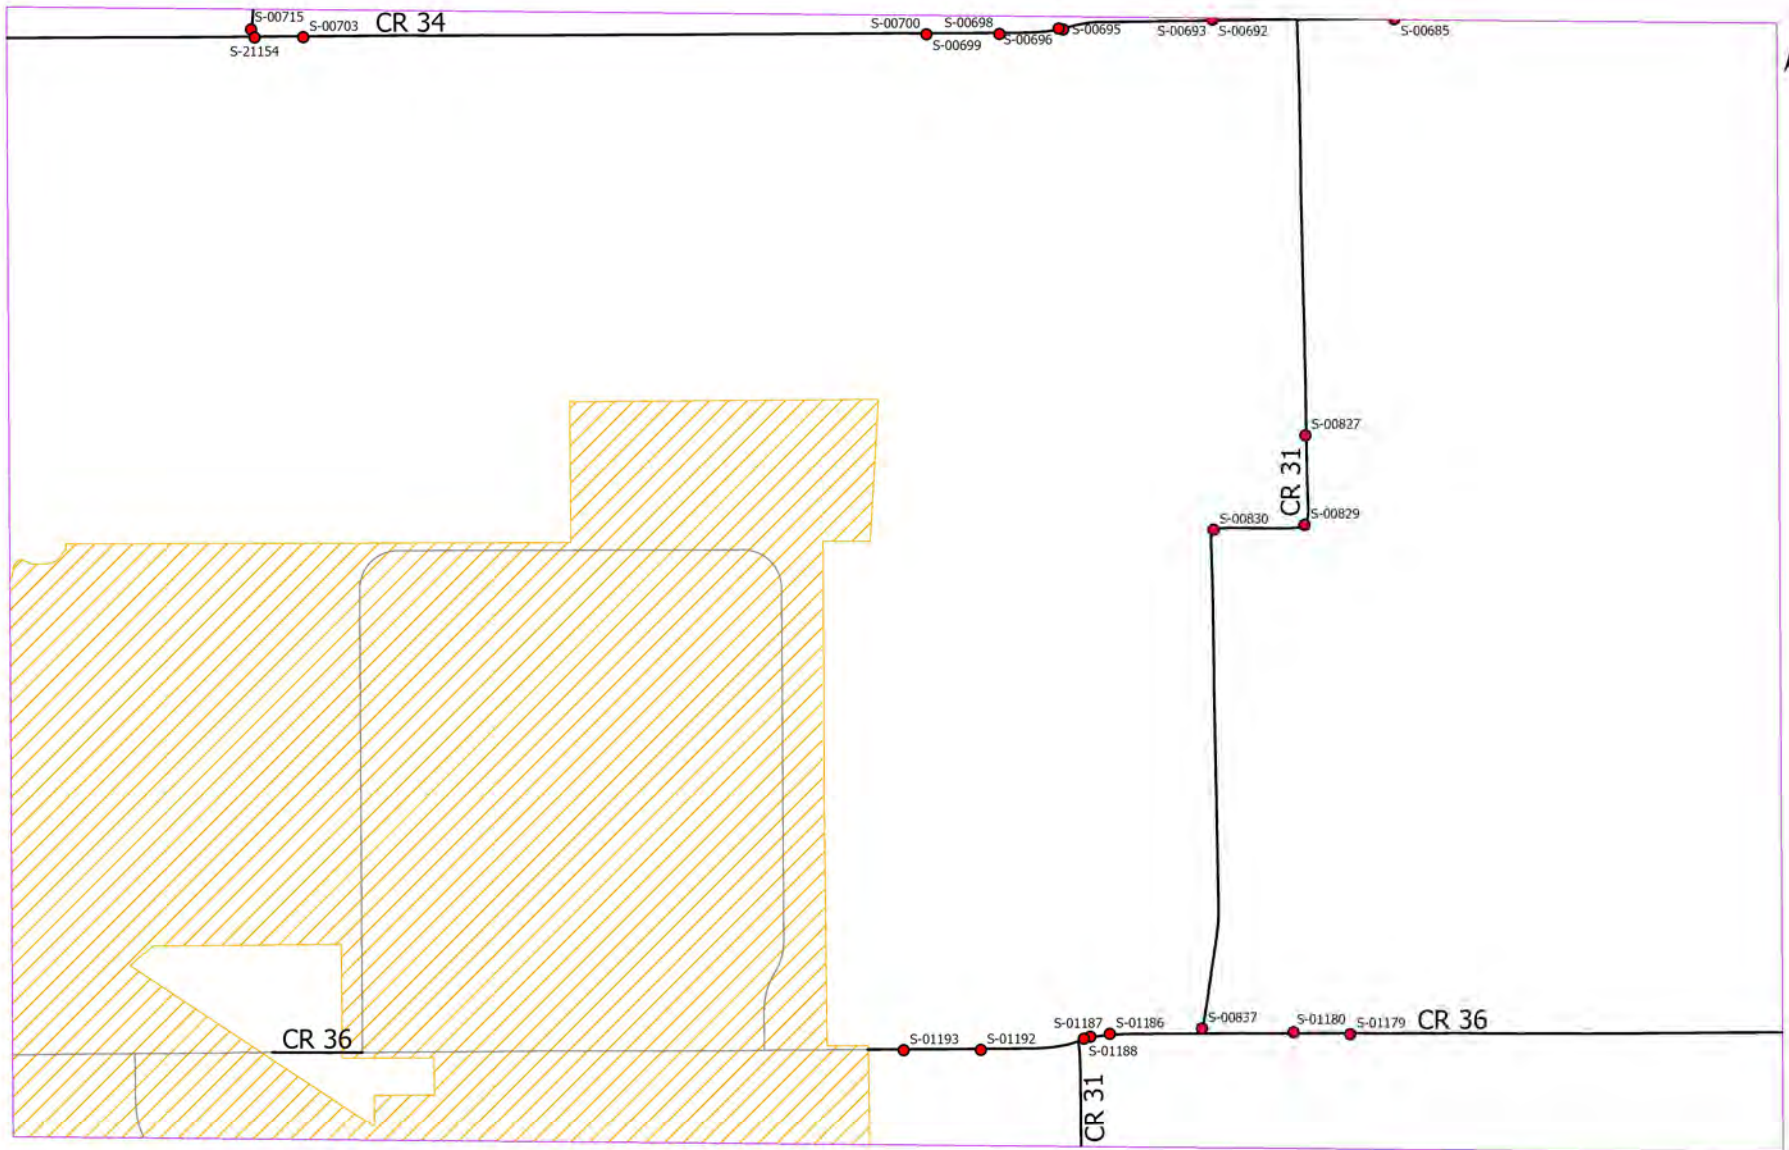

Area 141

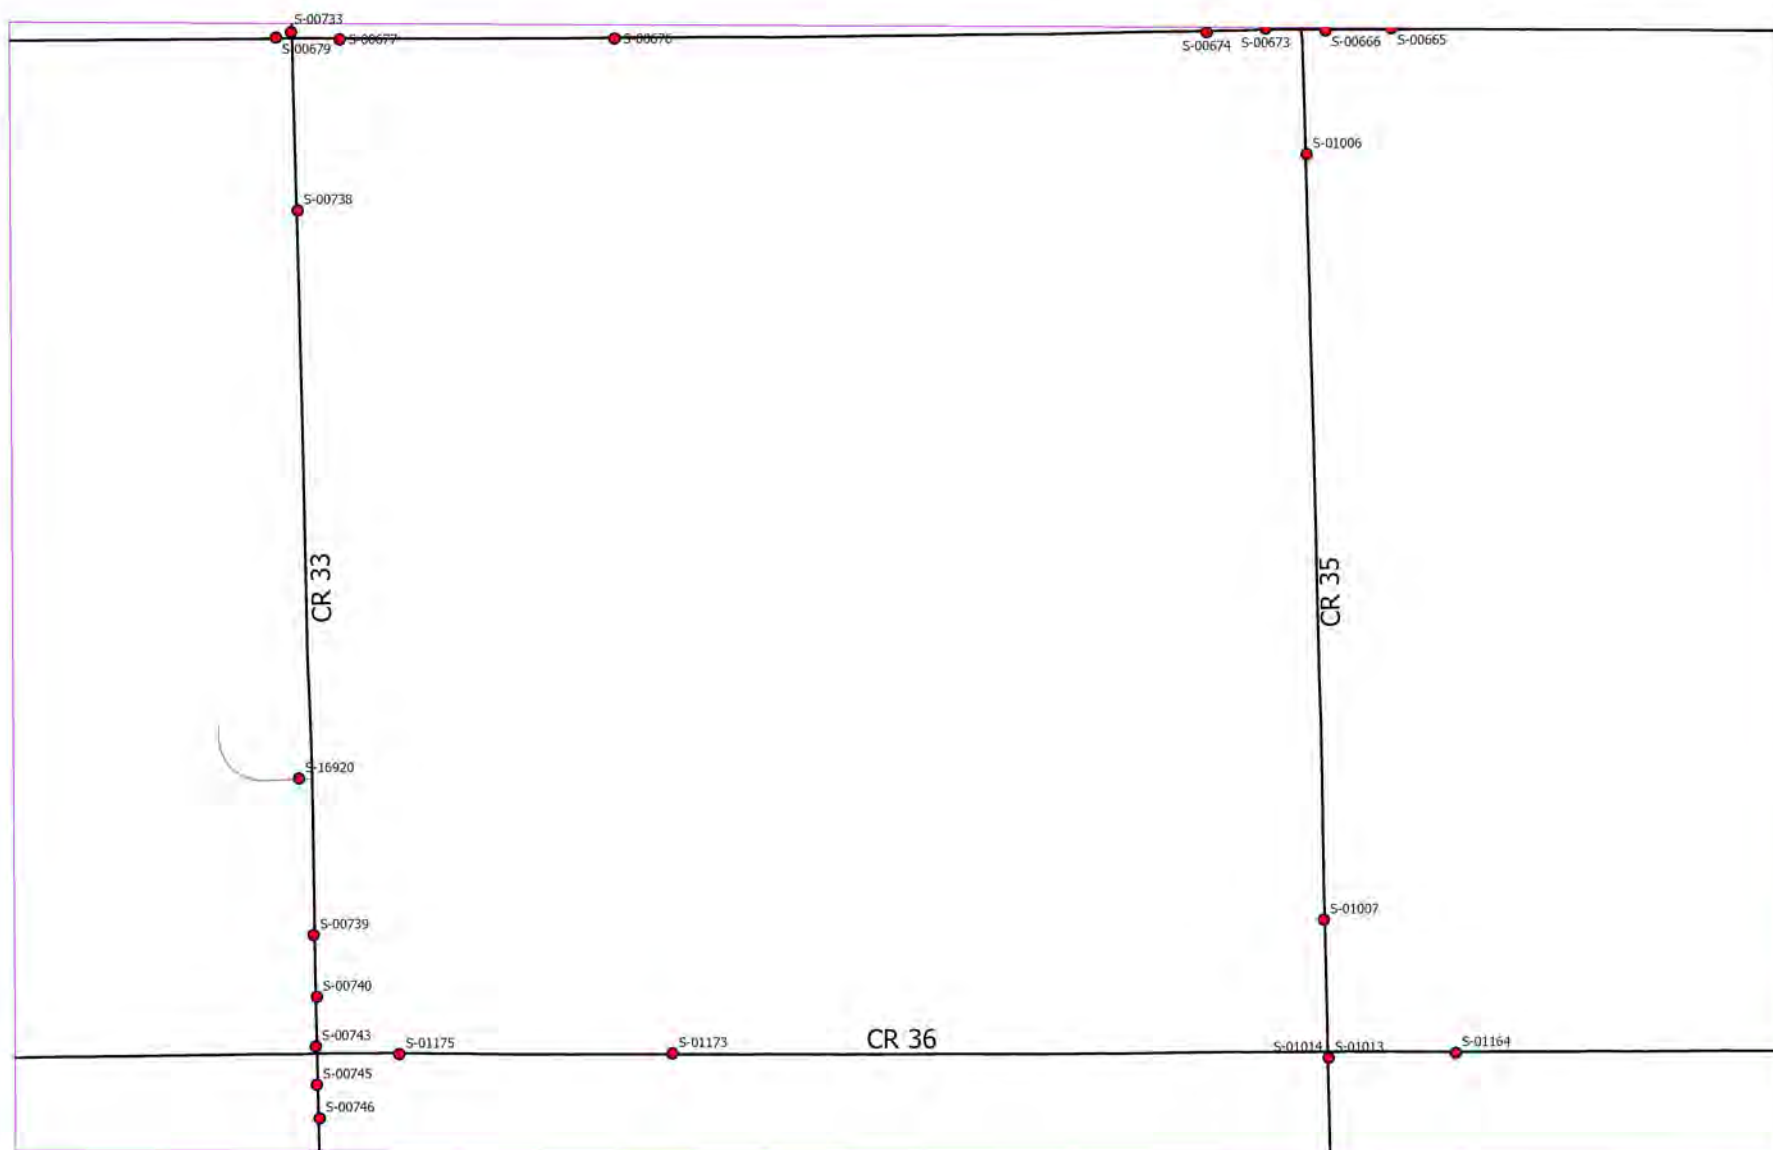

Area 142

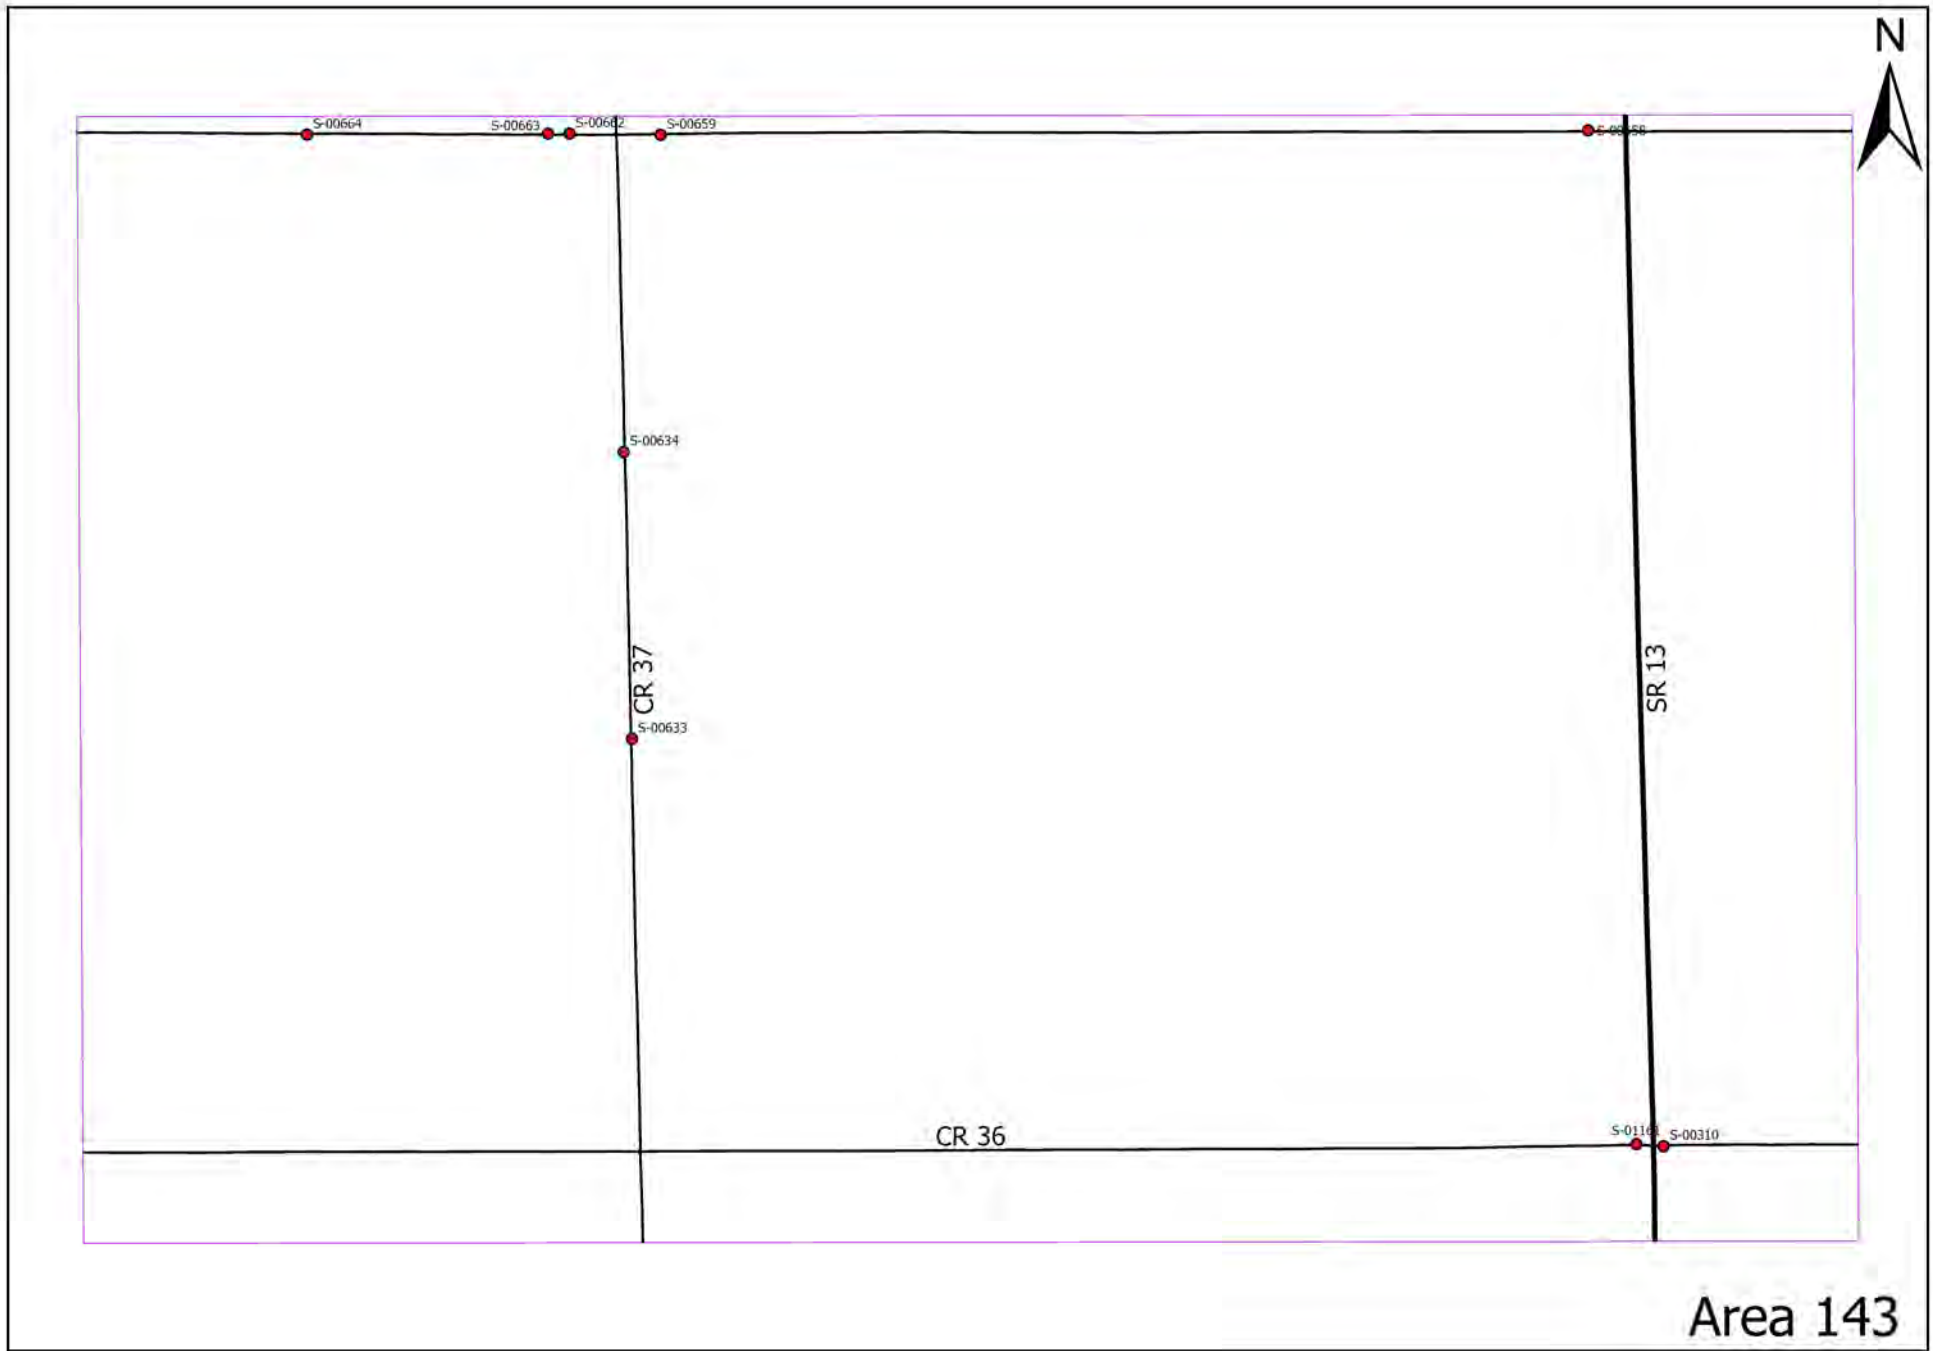



CR 43

S-00309 S-00301 CR 36

S-00306

Area 144




S-05057

CR 1


CR 38

S-04826

Area 145

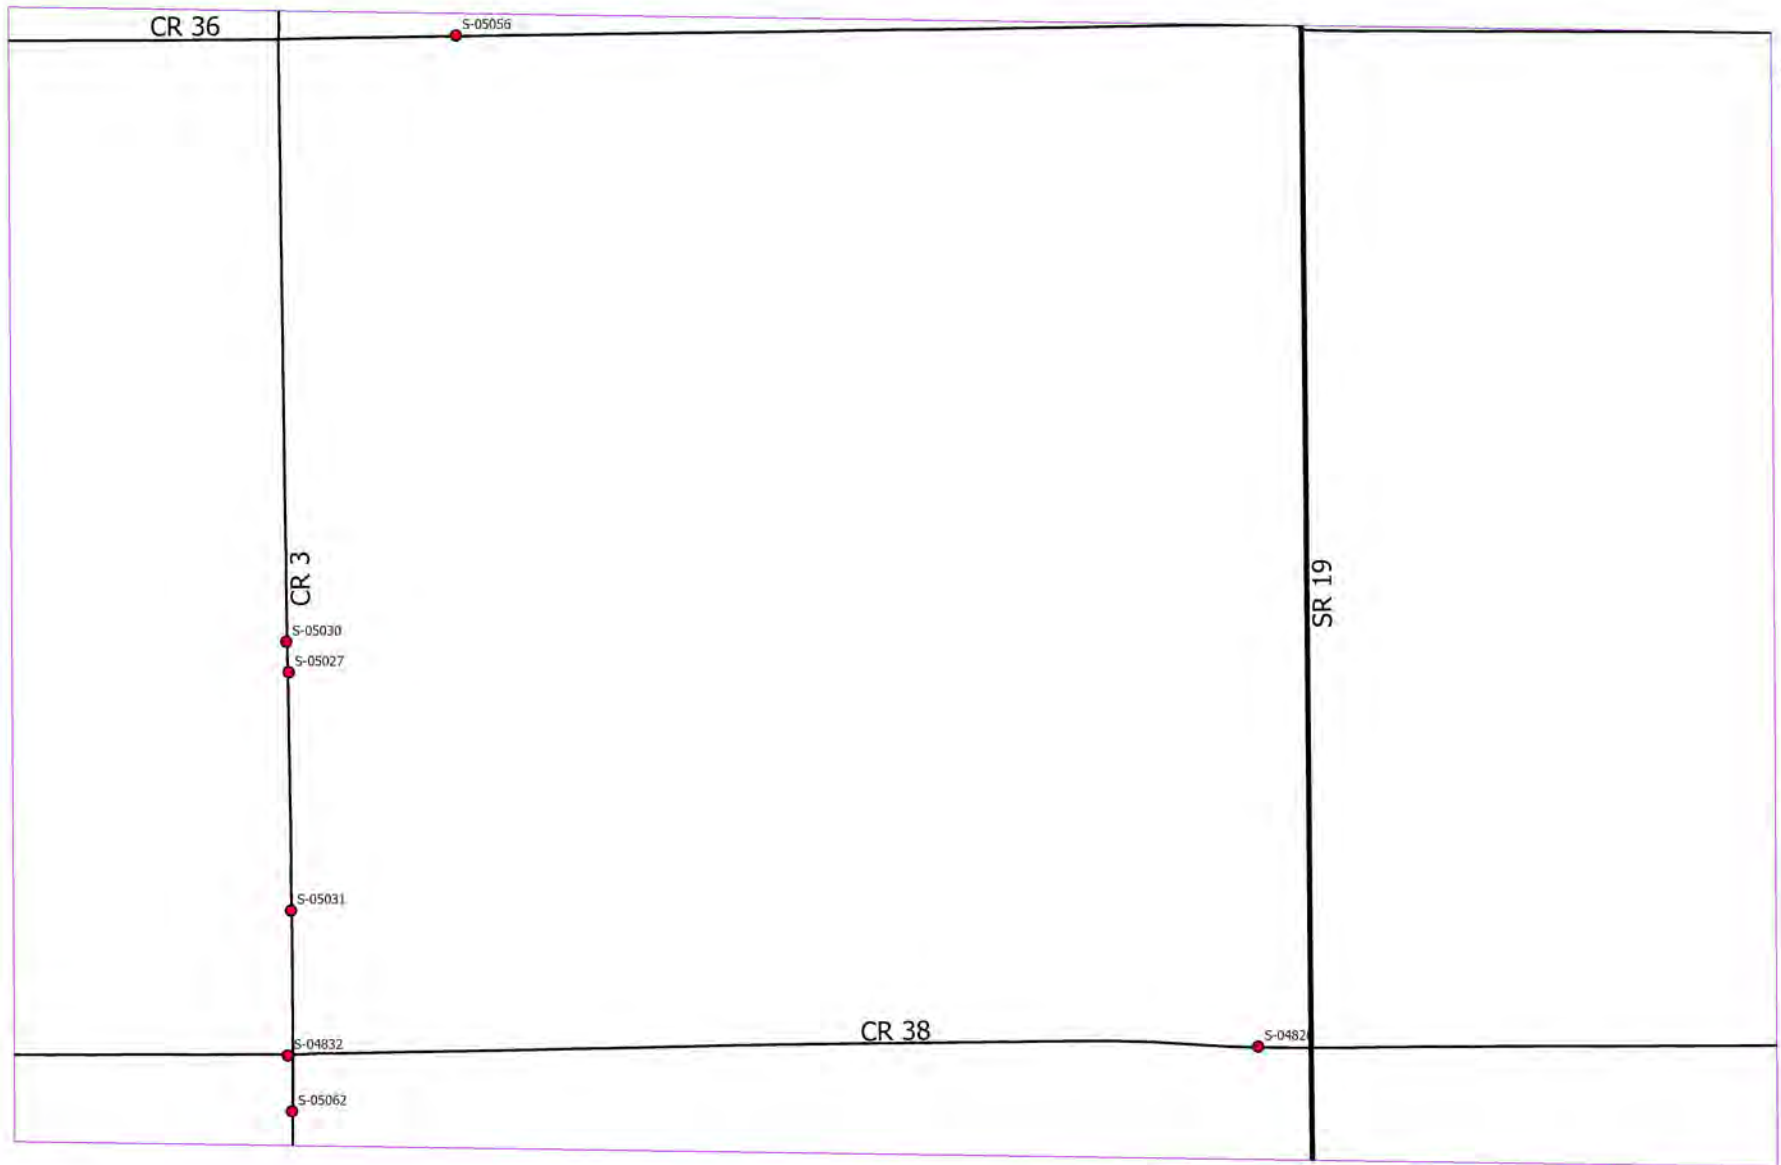

Area 146

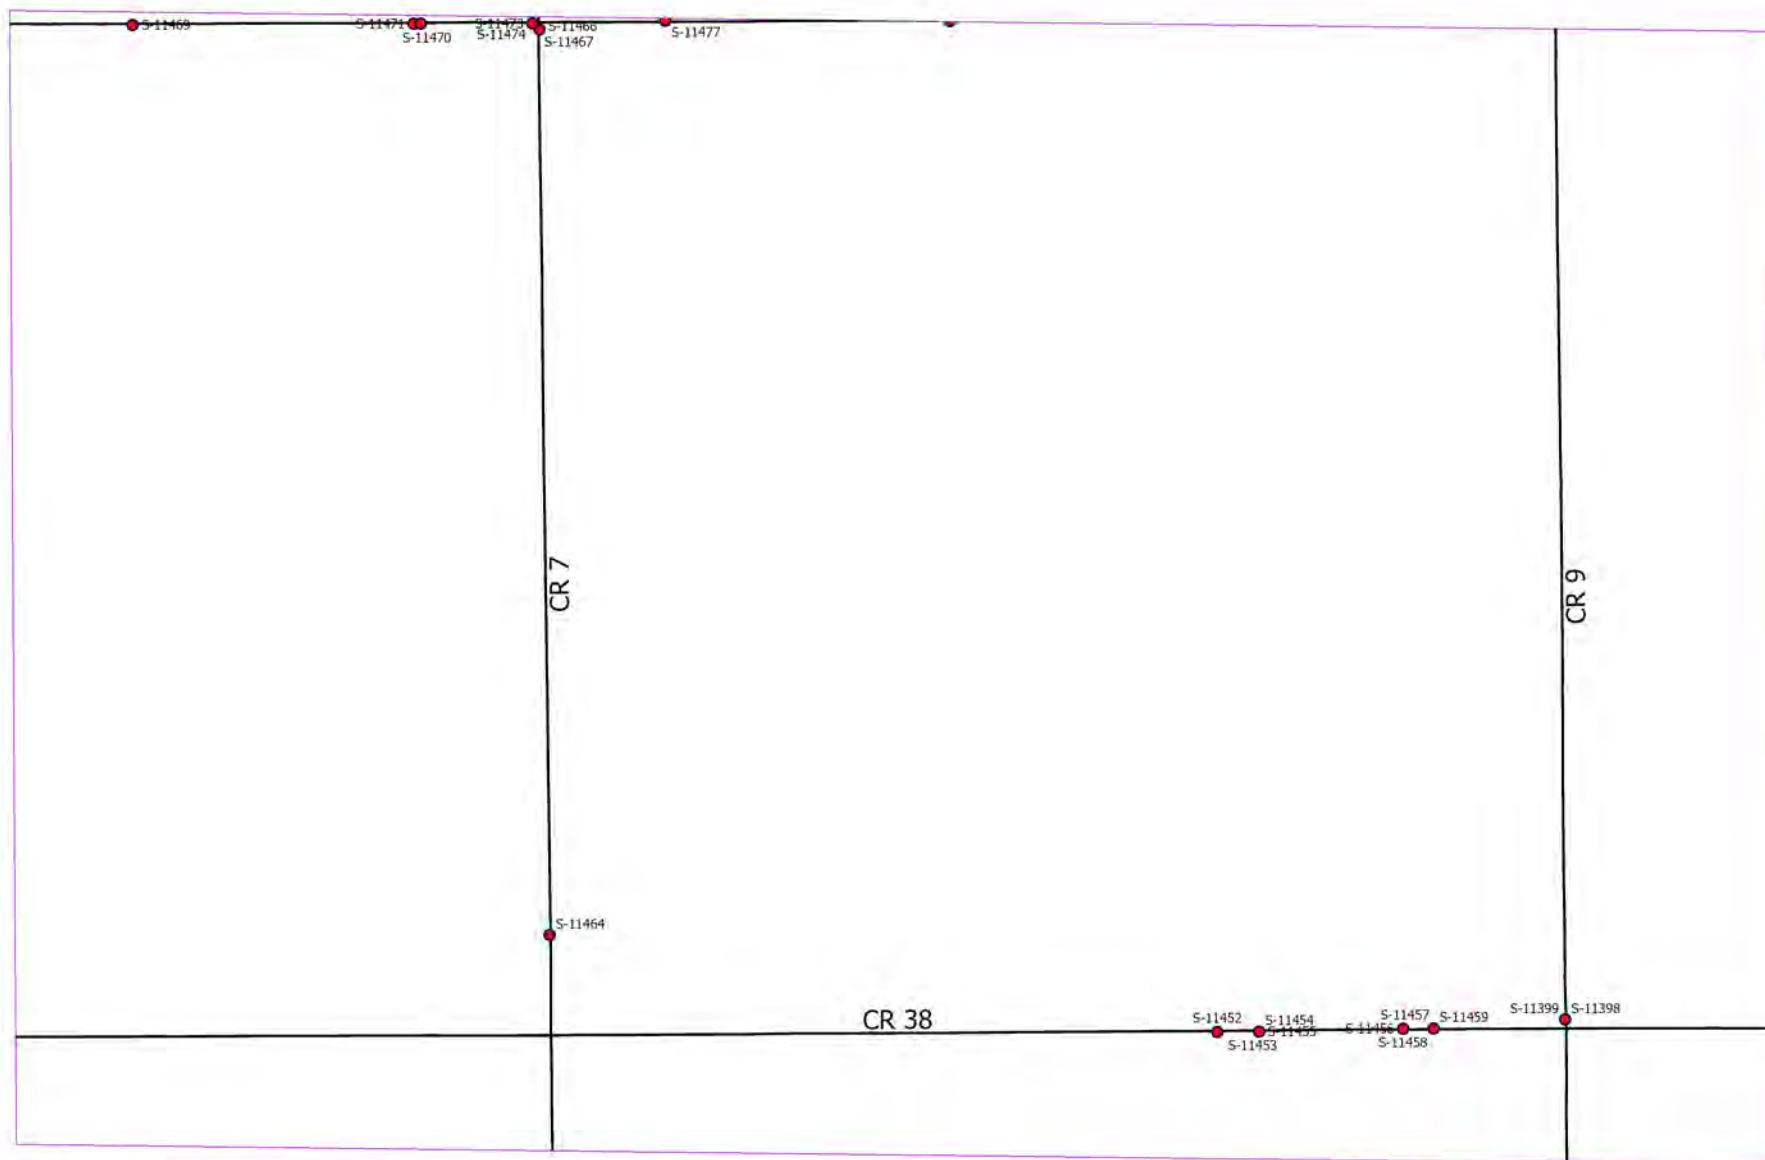

Area 147



S-11347

CR 11

S-11326

S-11394

S-11323

S-11324

S-22241

CR 38


S-11311

S-11317


S-11310

S-11309


Area 148

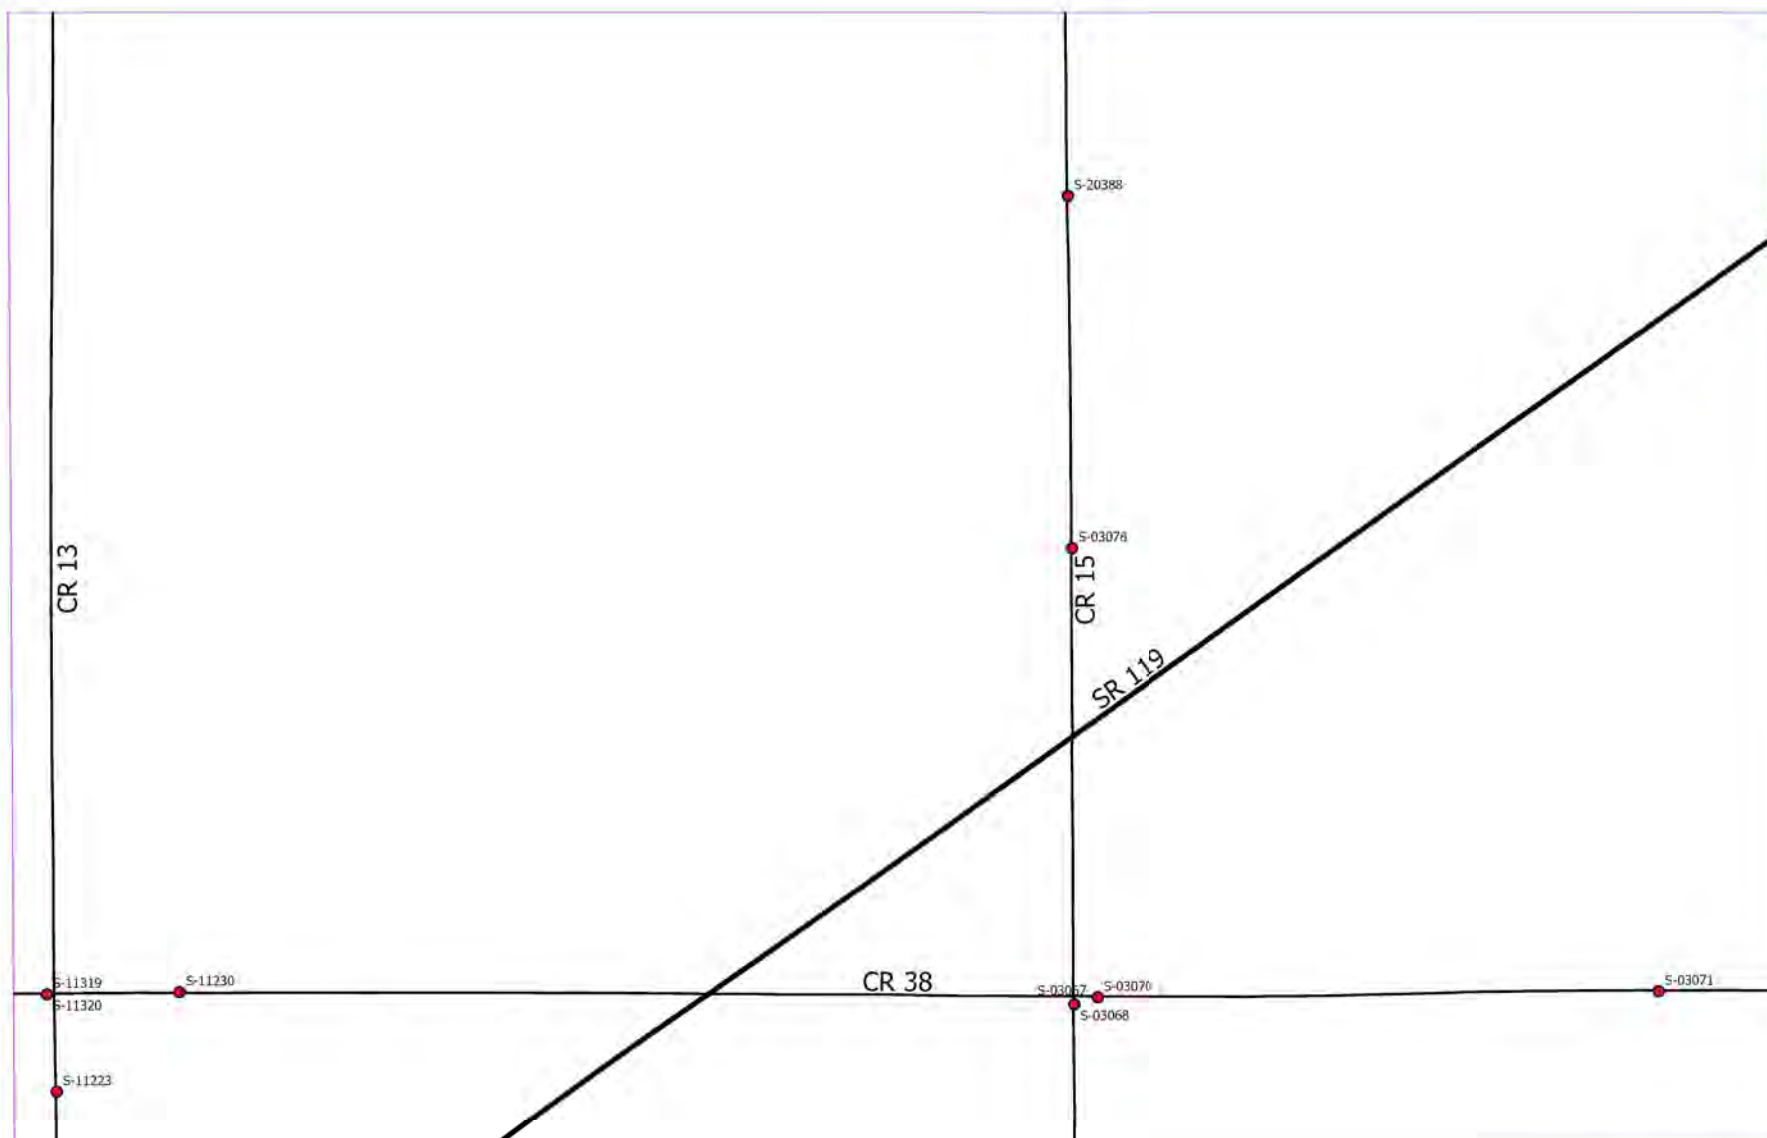


Area 149

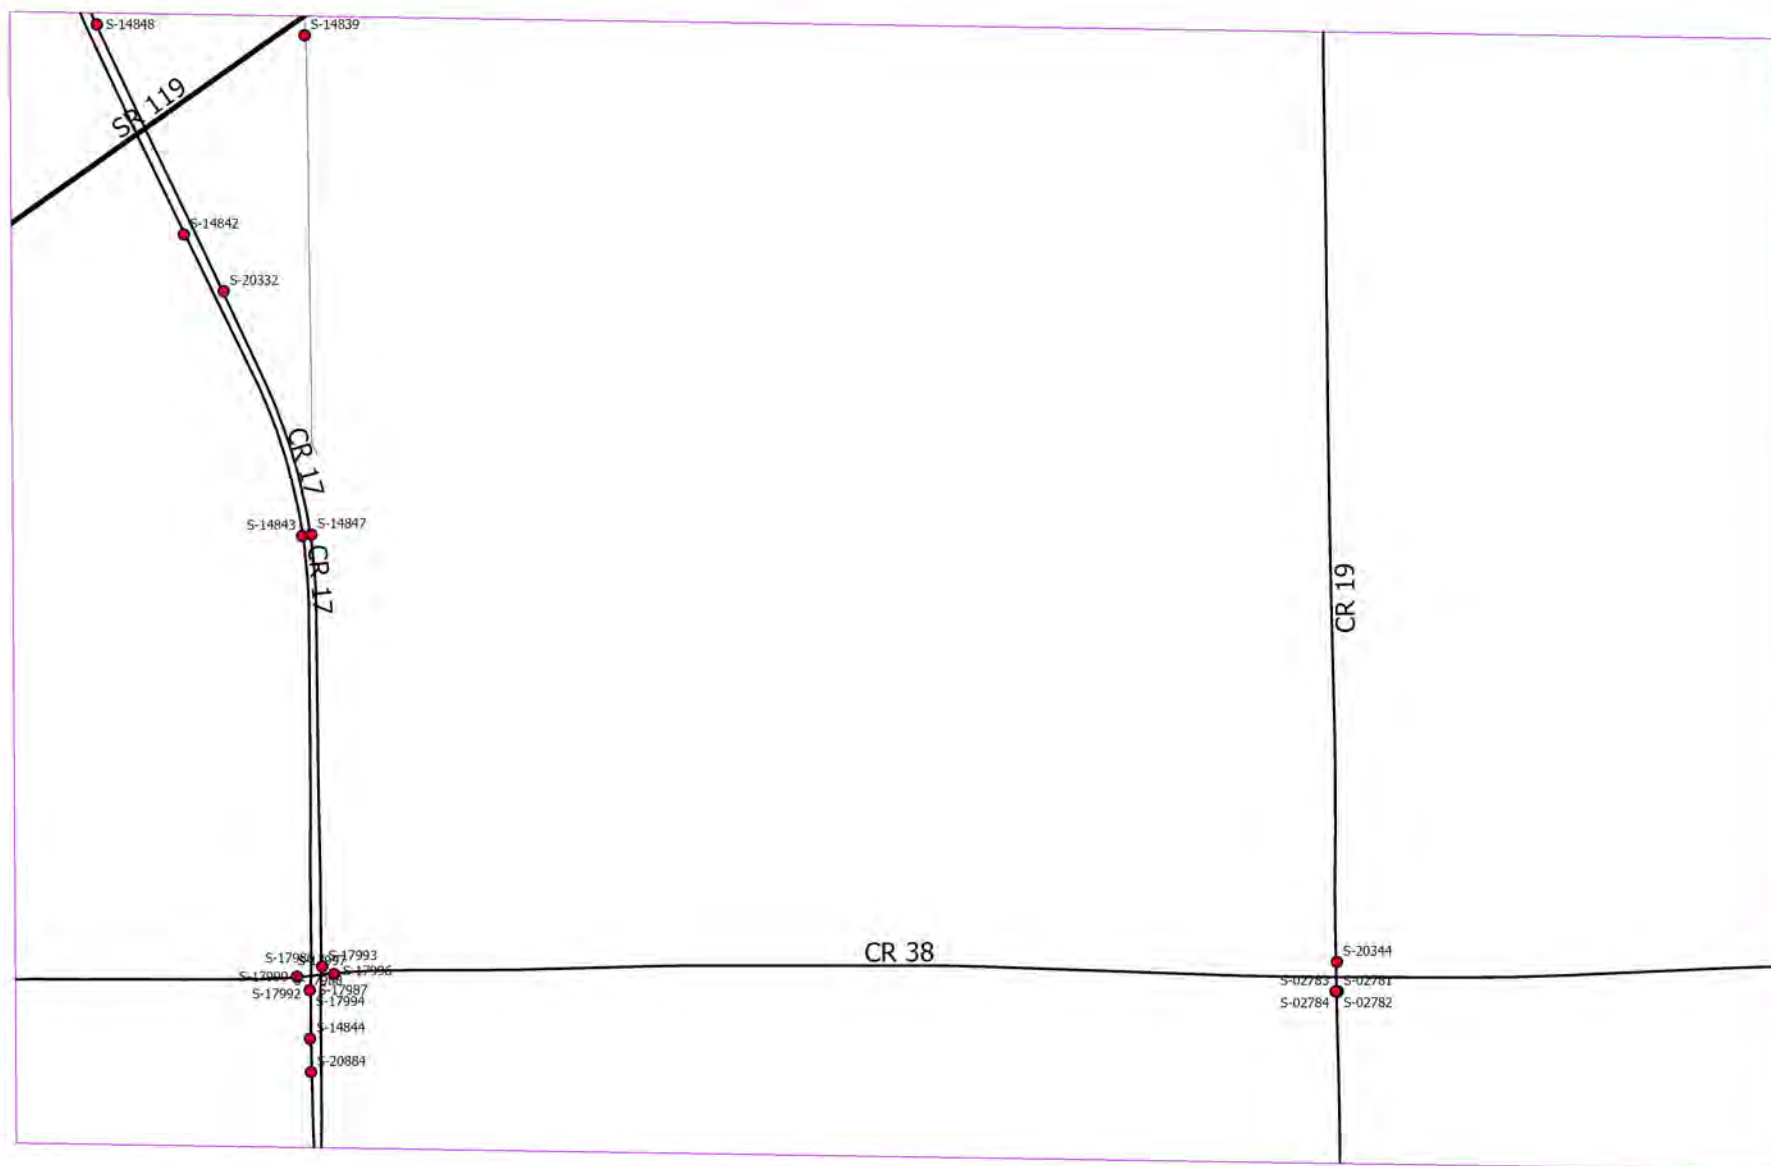


Area 150

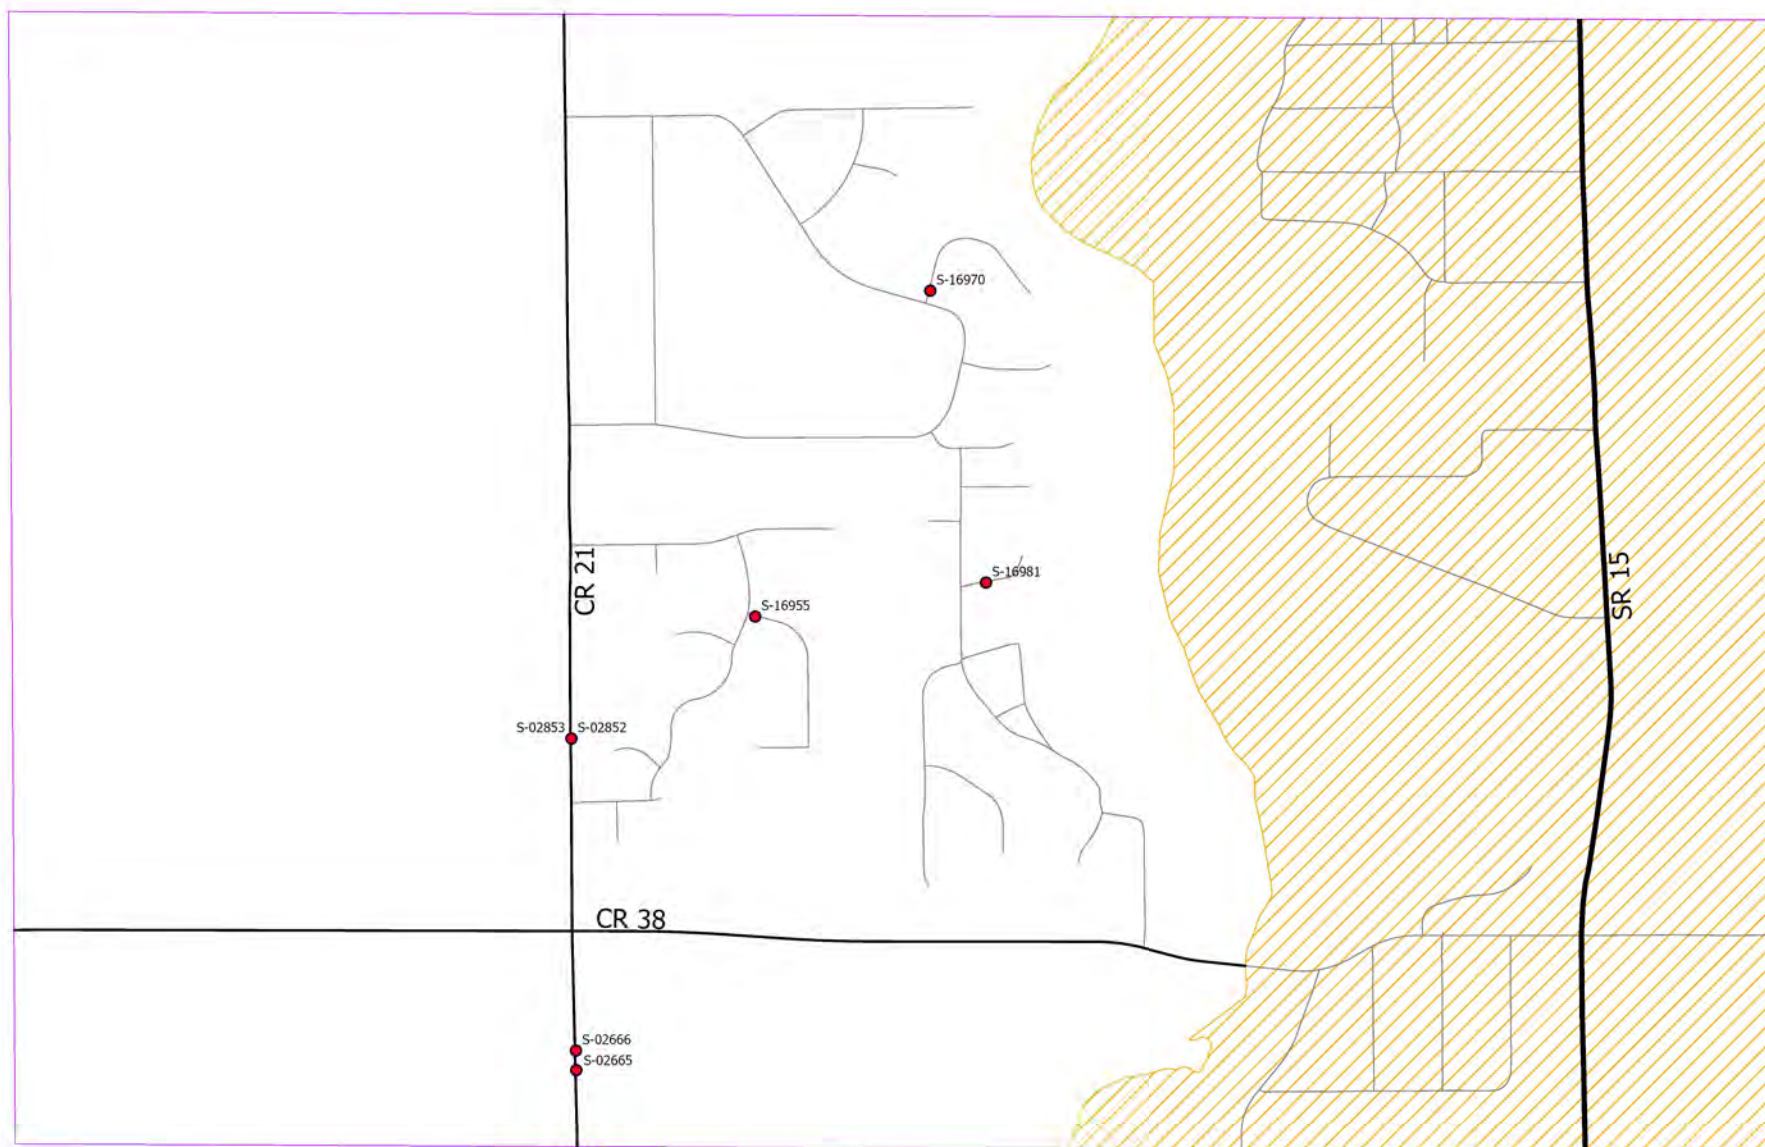


Area 151

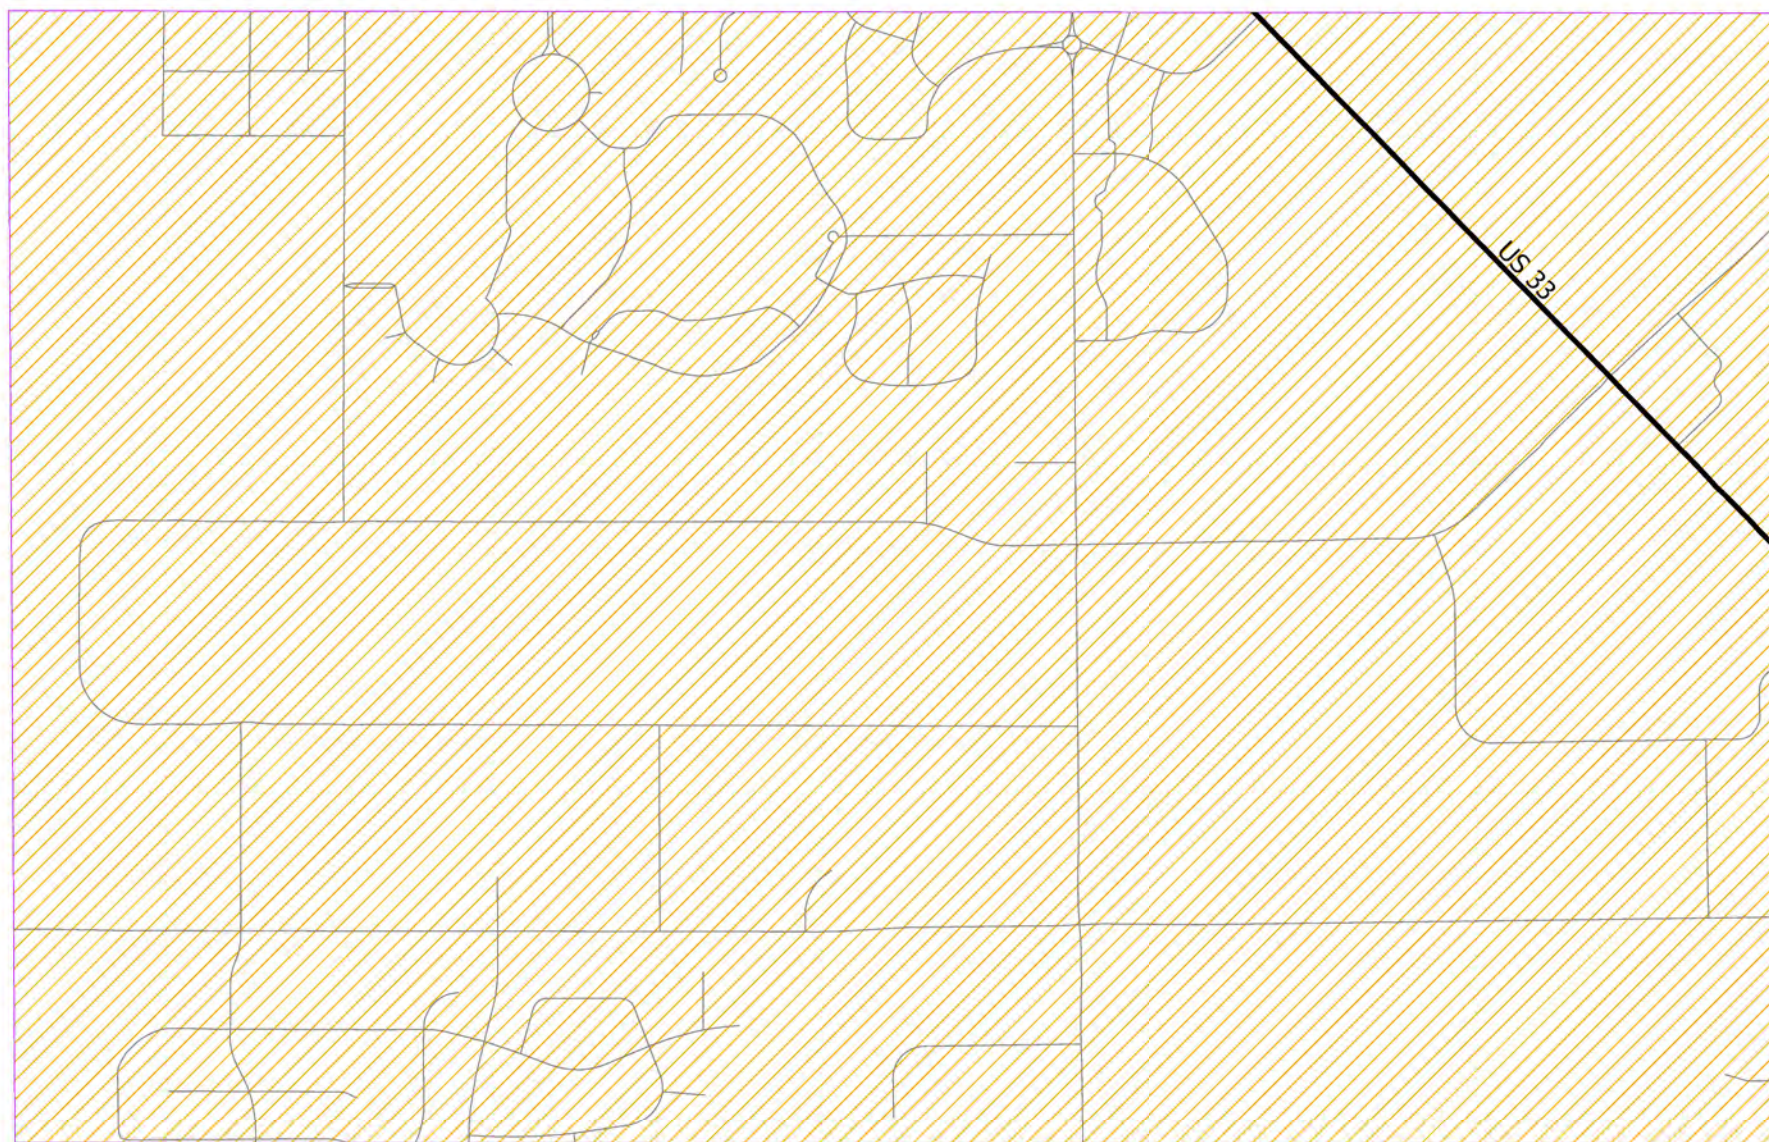


Area 152

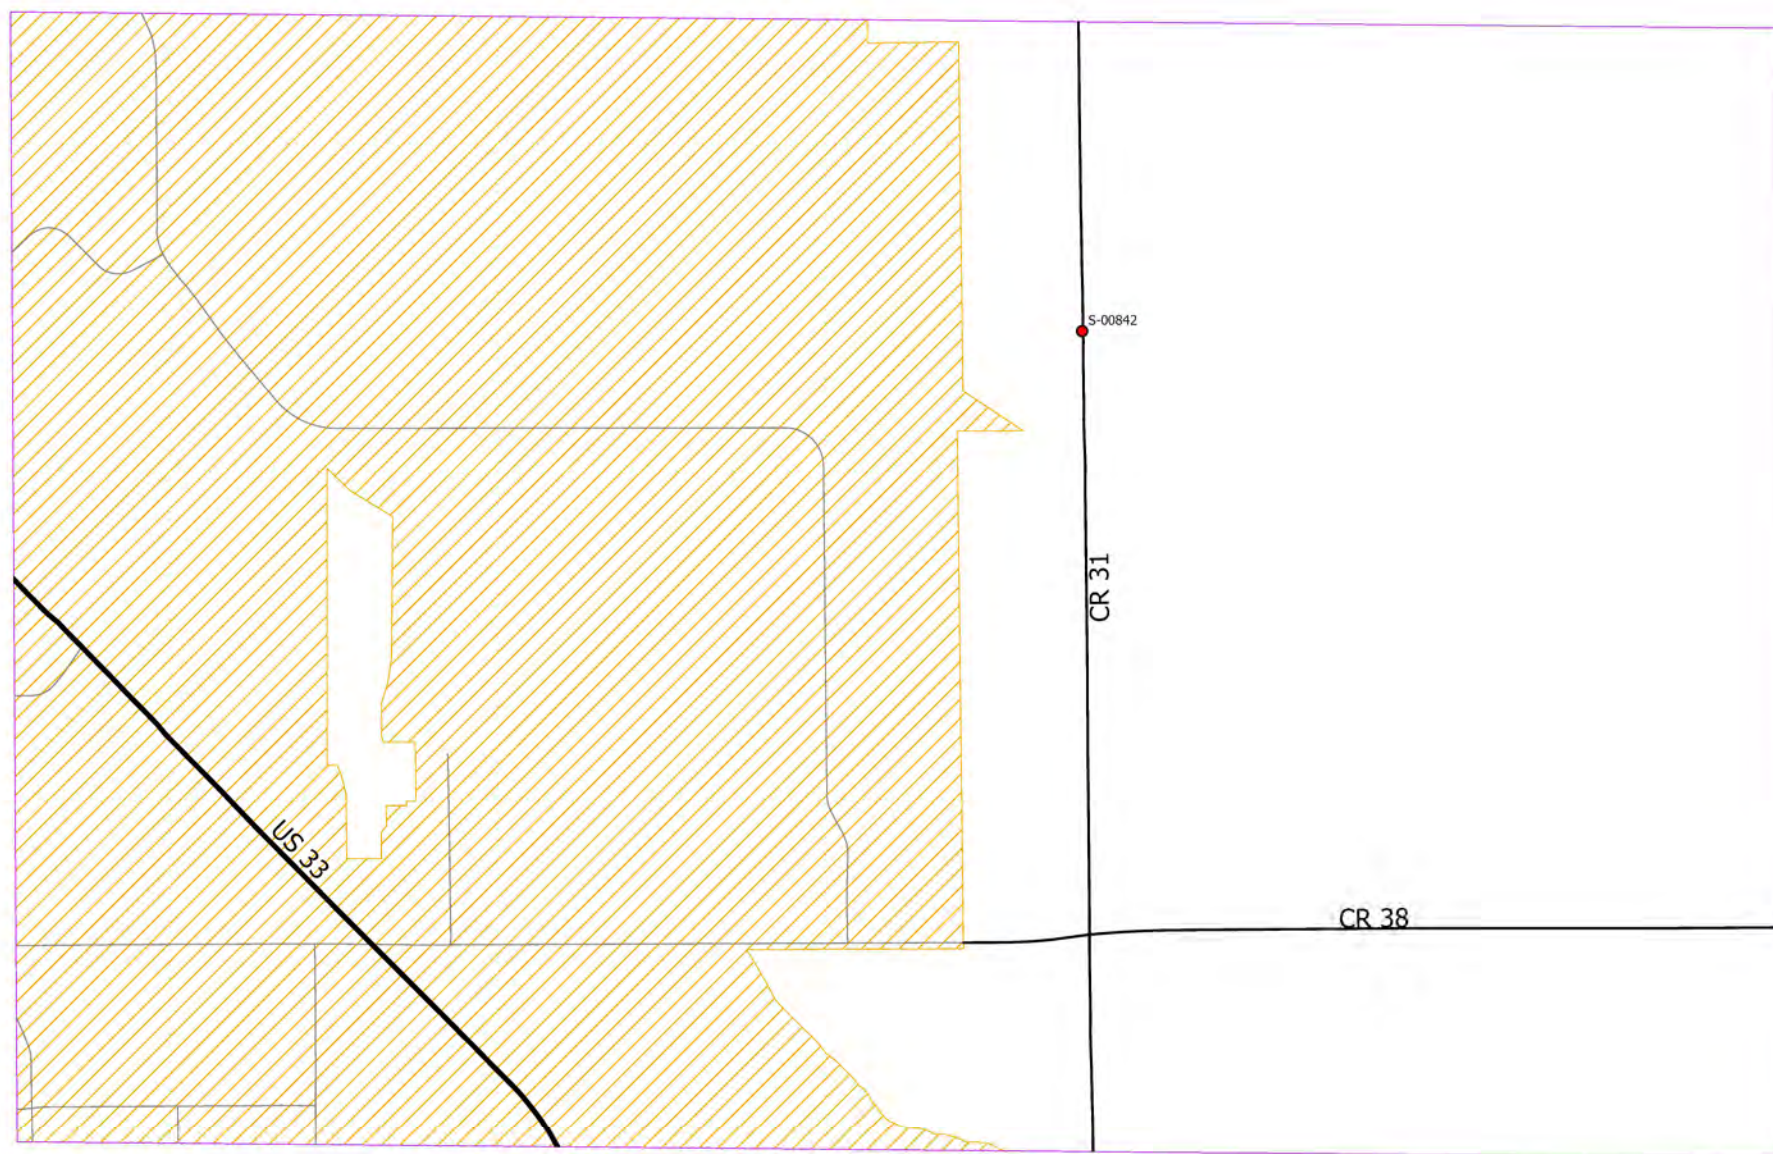


Area 153

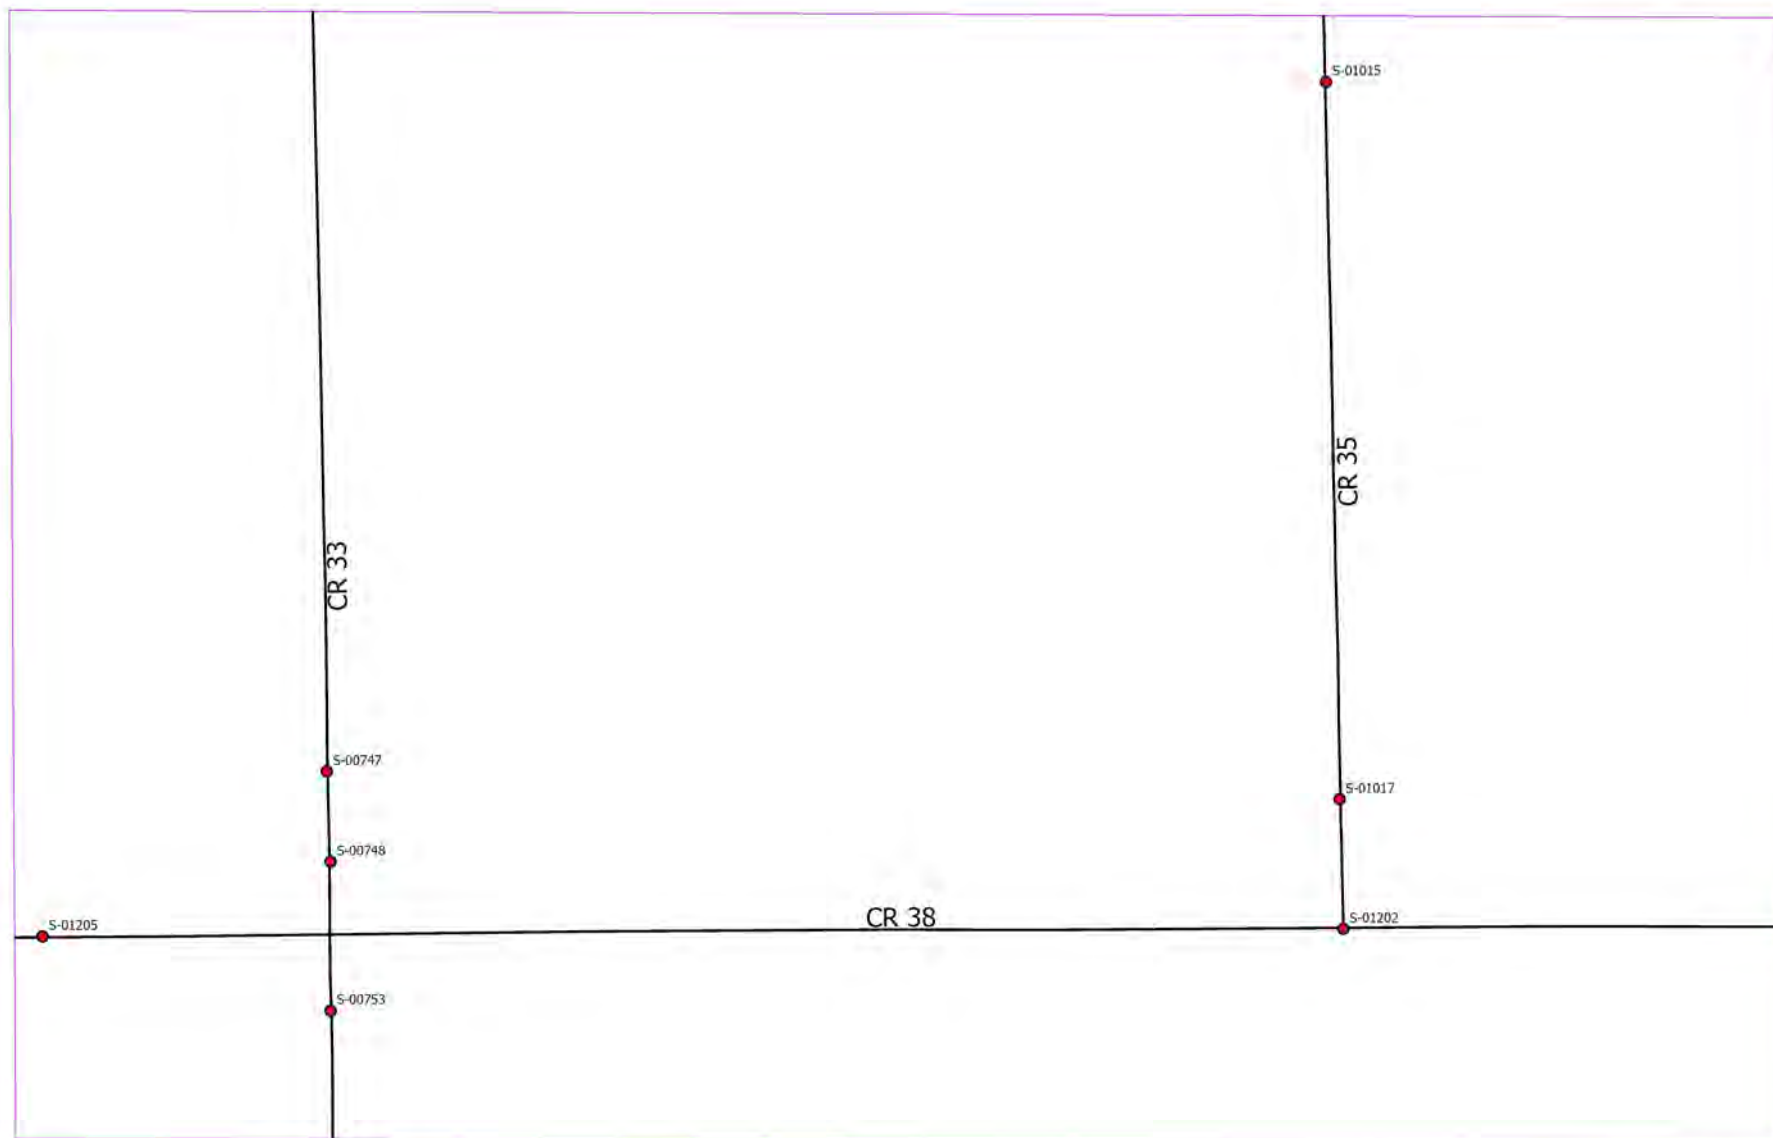


Area 154

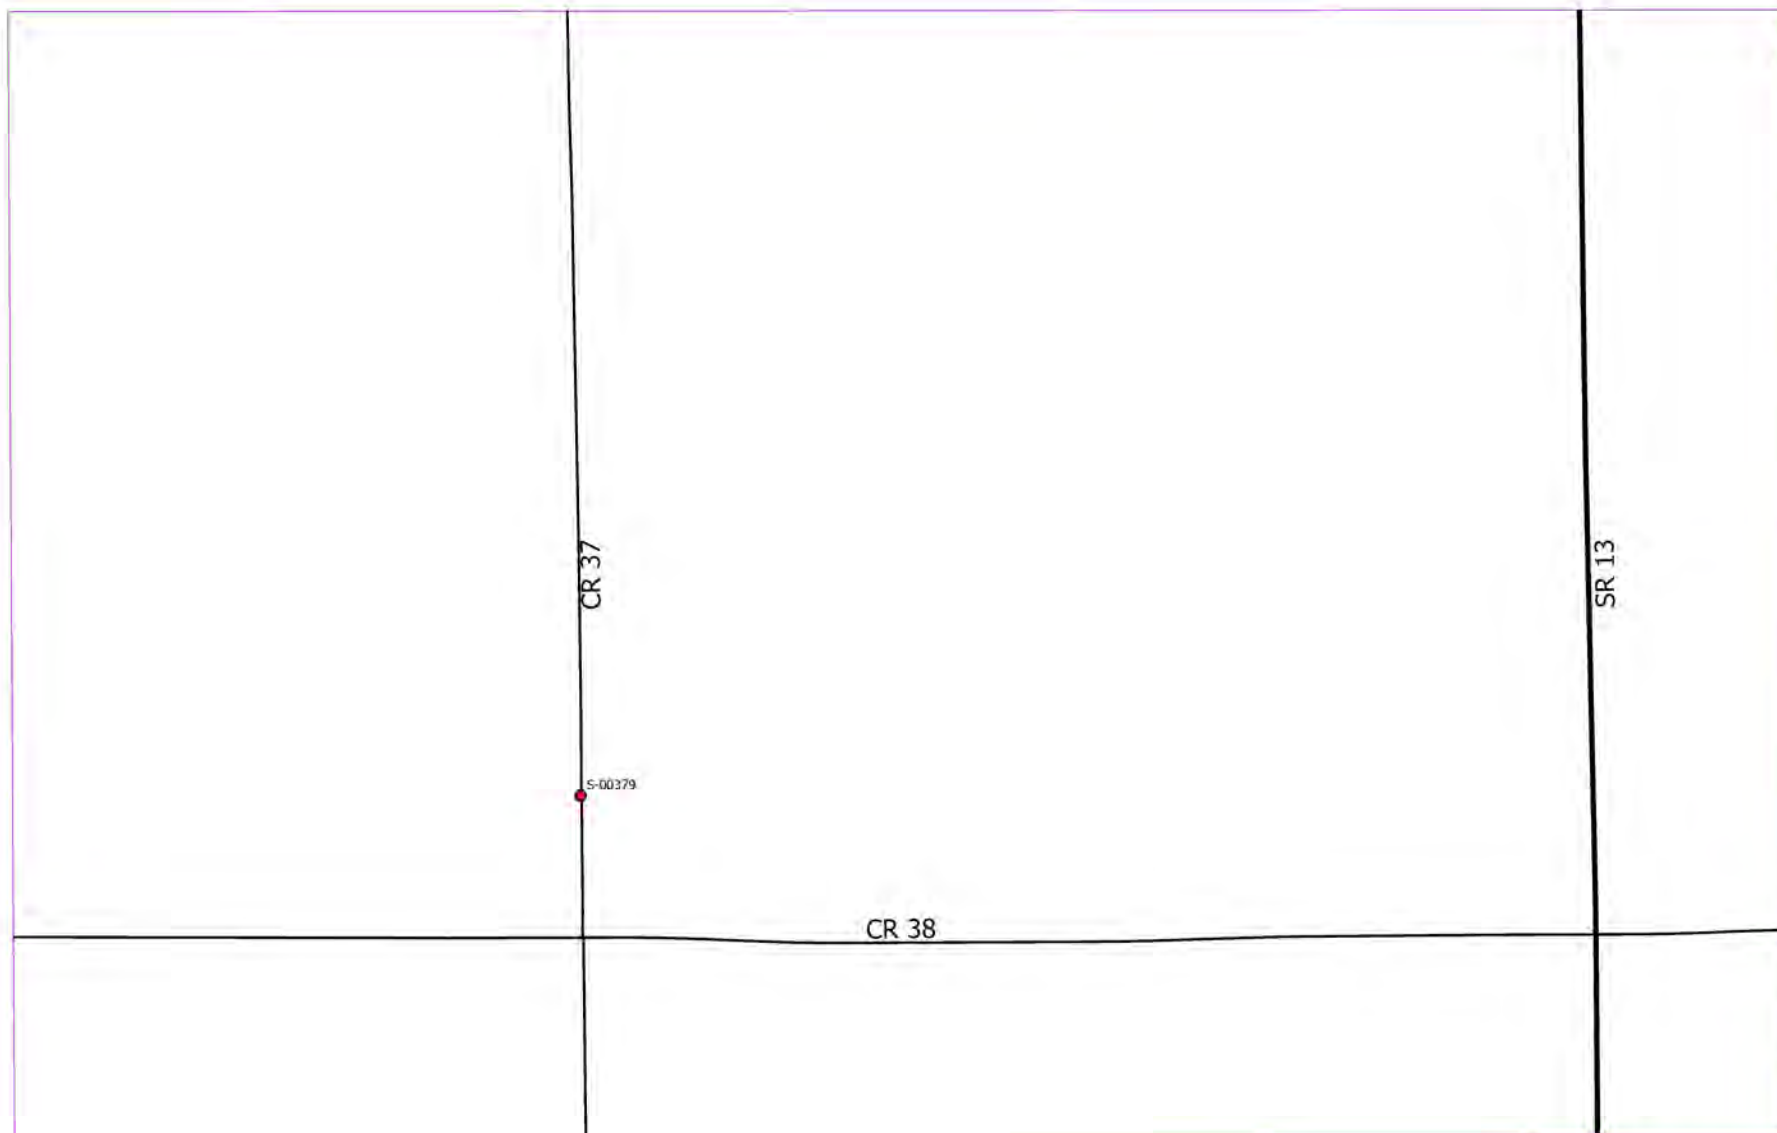


Area 155

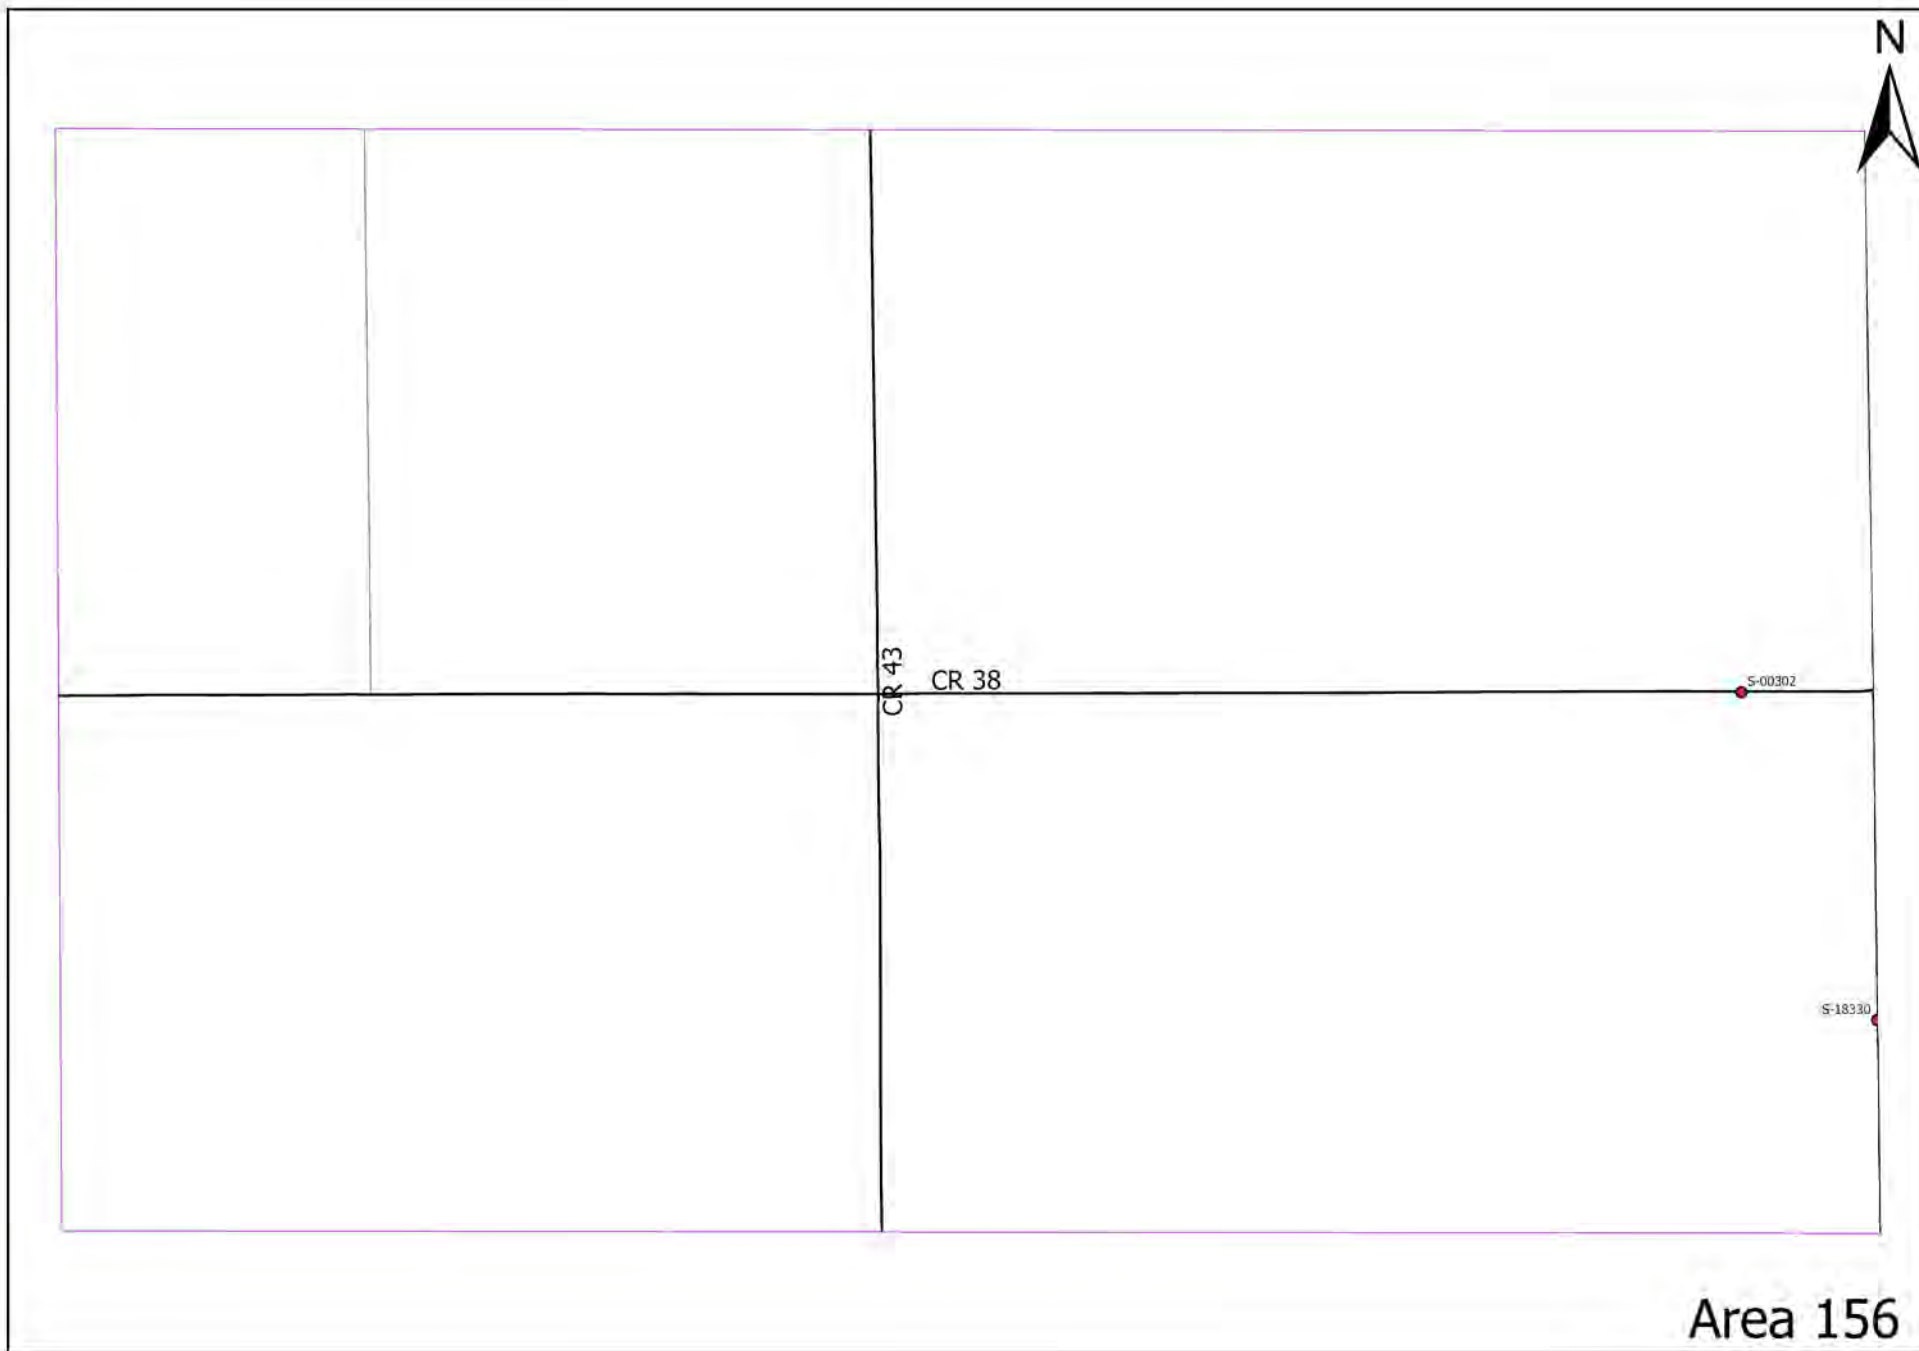


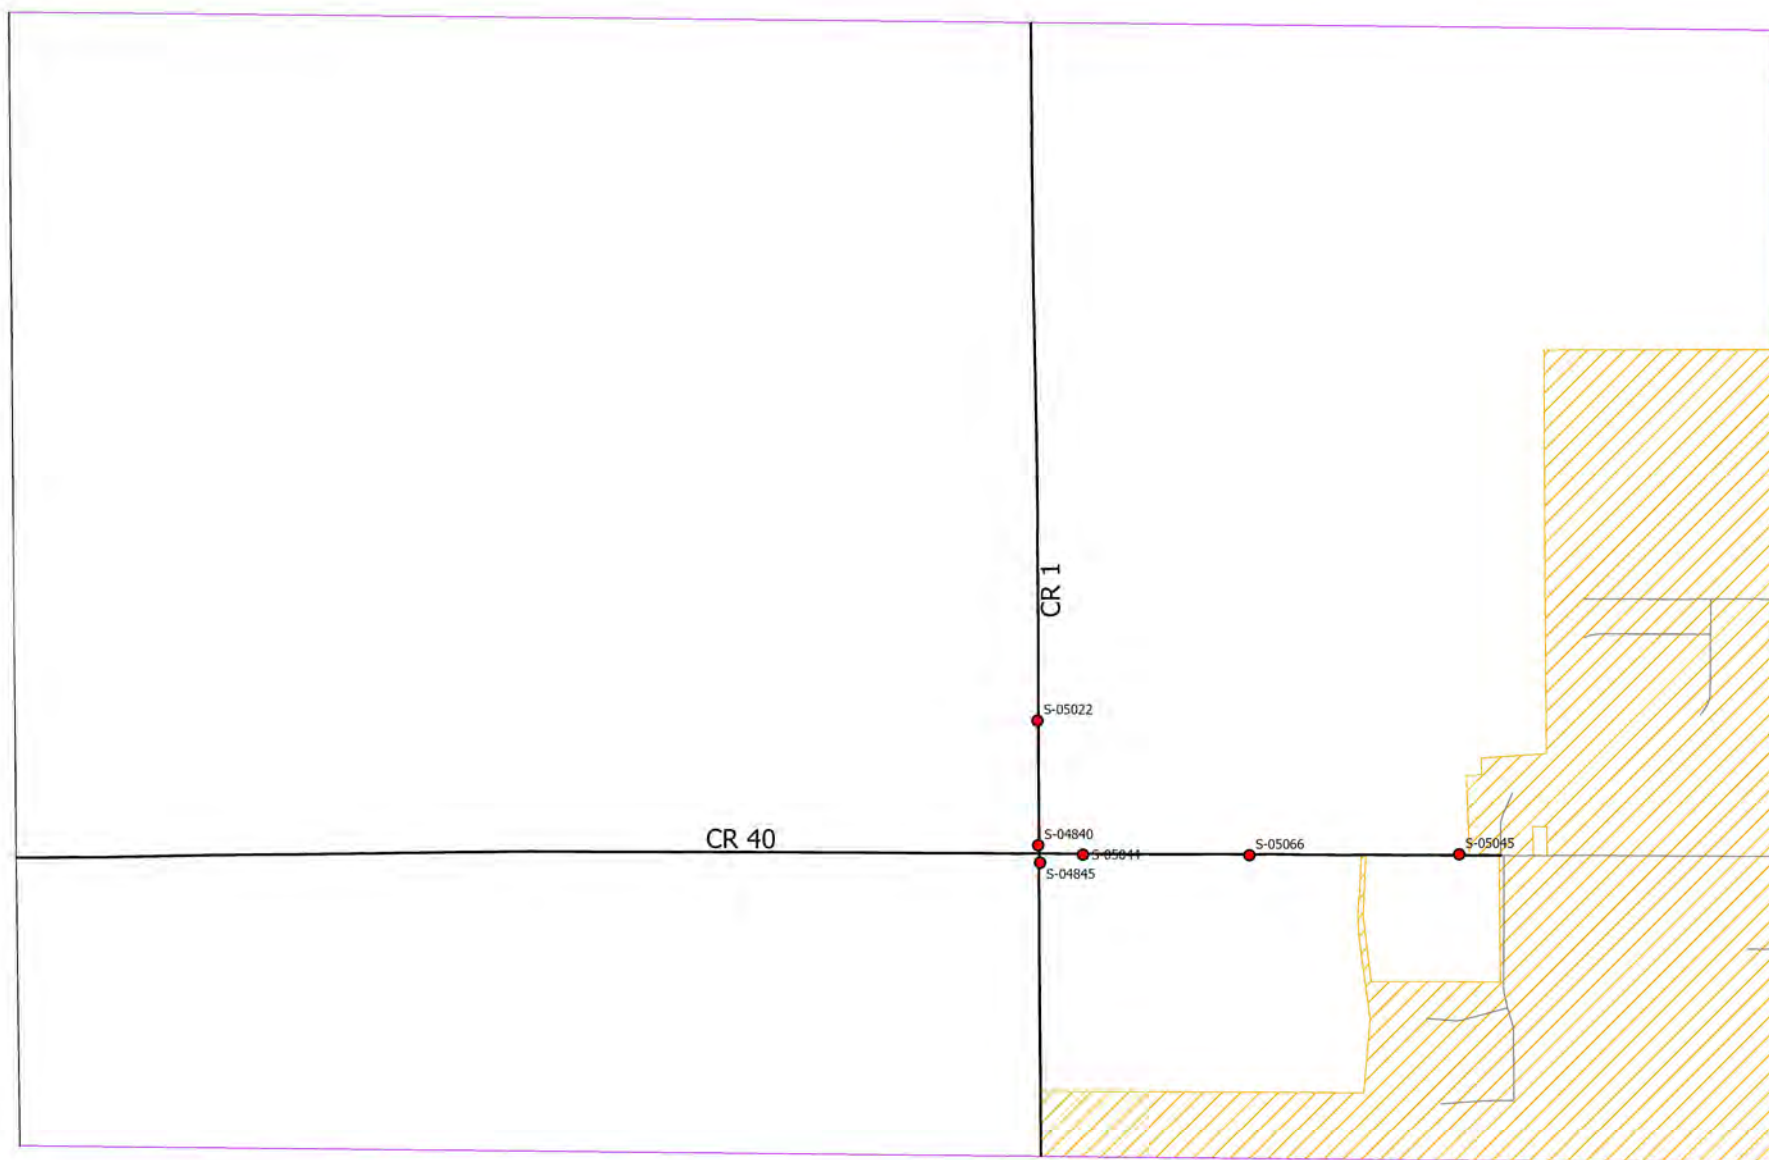

Area 157

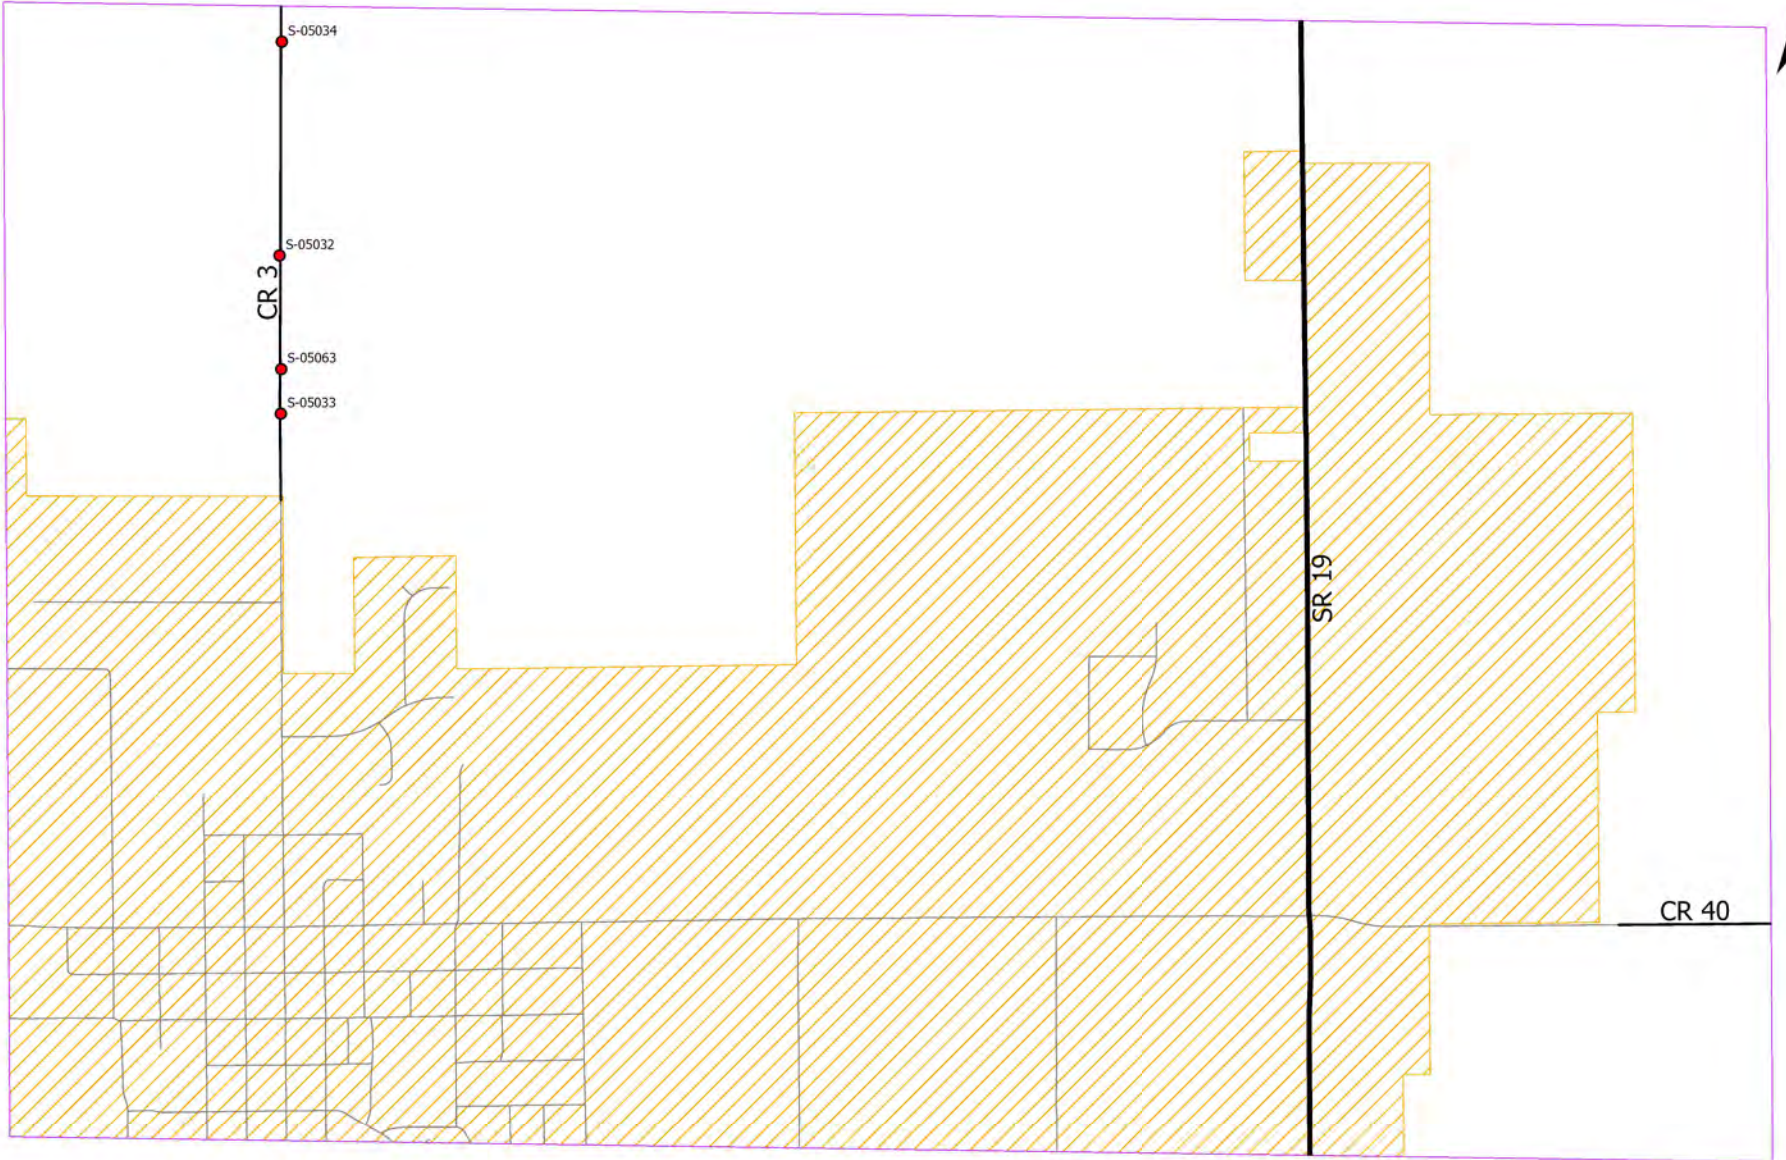

Area 158

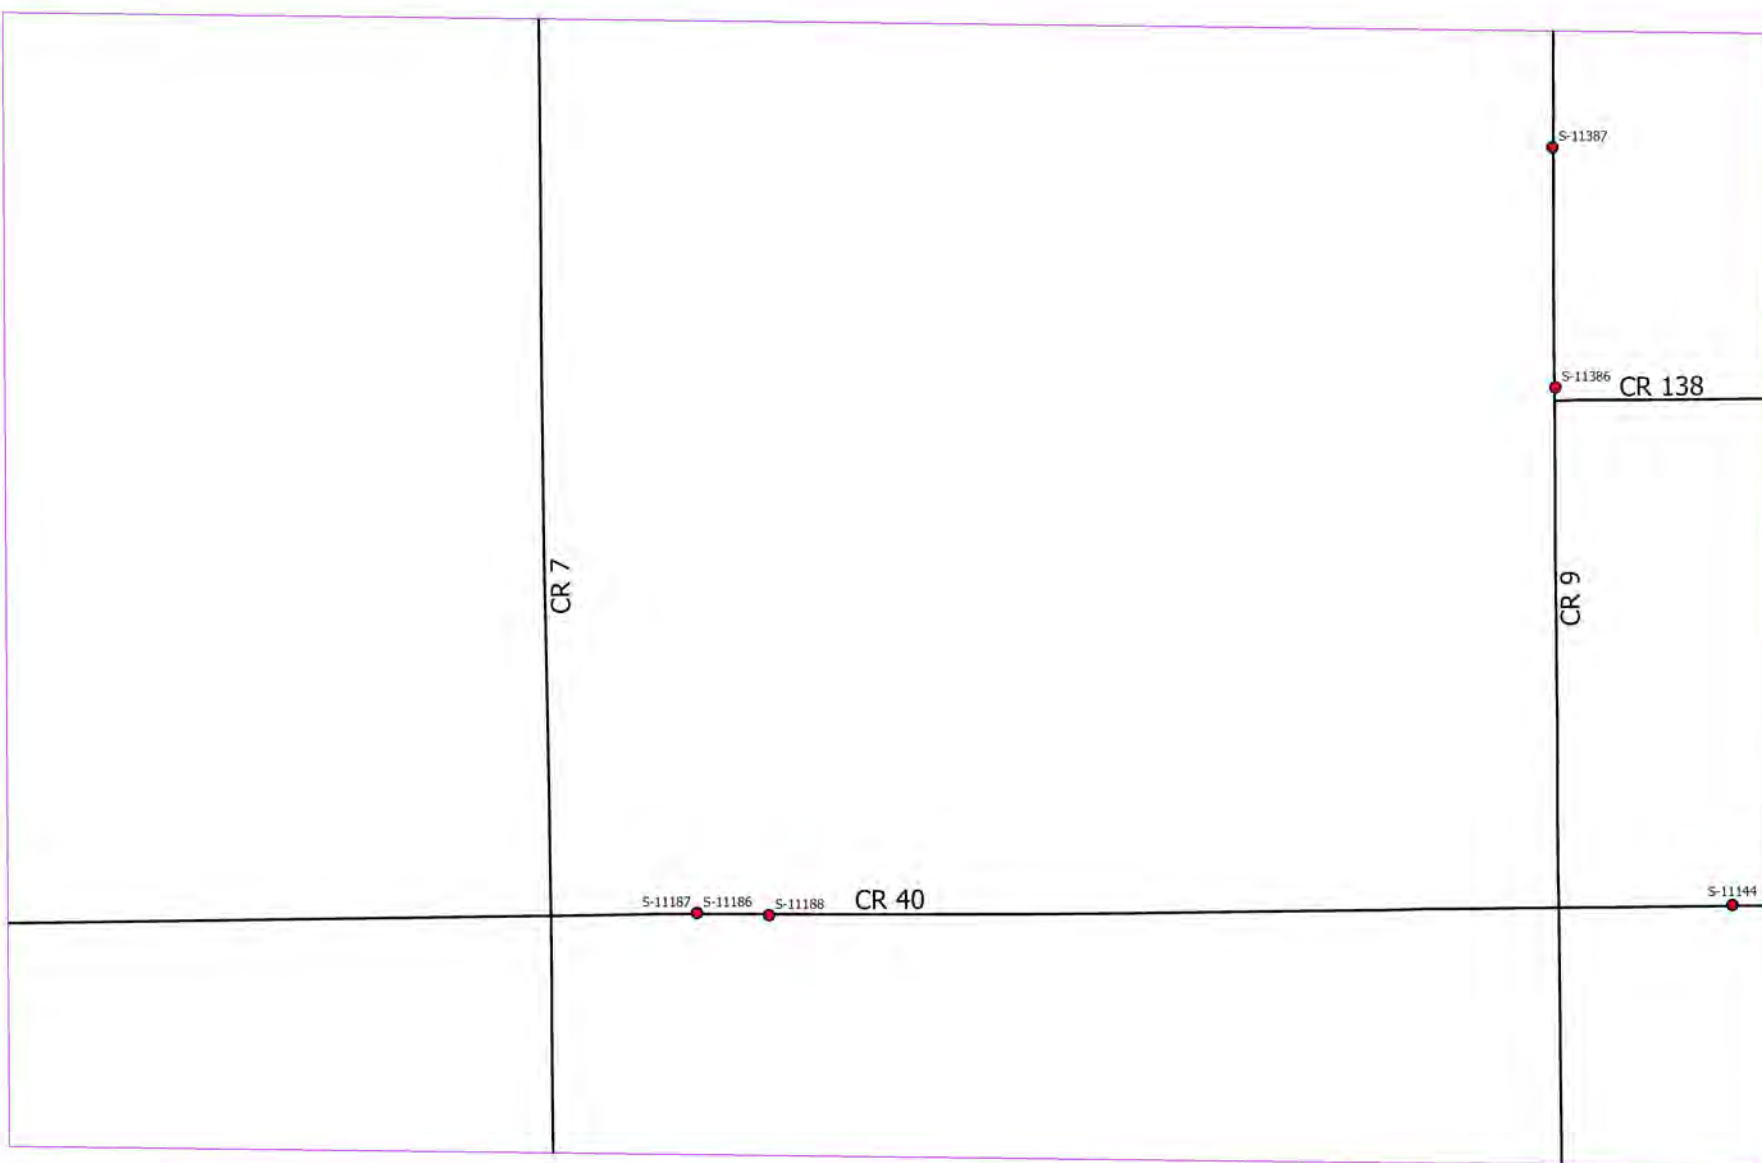

Area 159



CR 138

CR 11

S-11308


S-20546

CR 40


S-11116

SR 119


Area 160

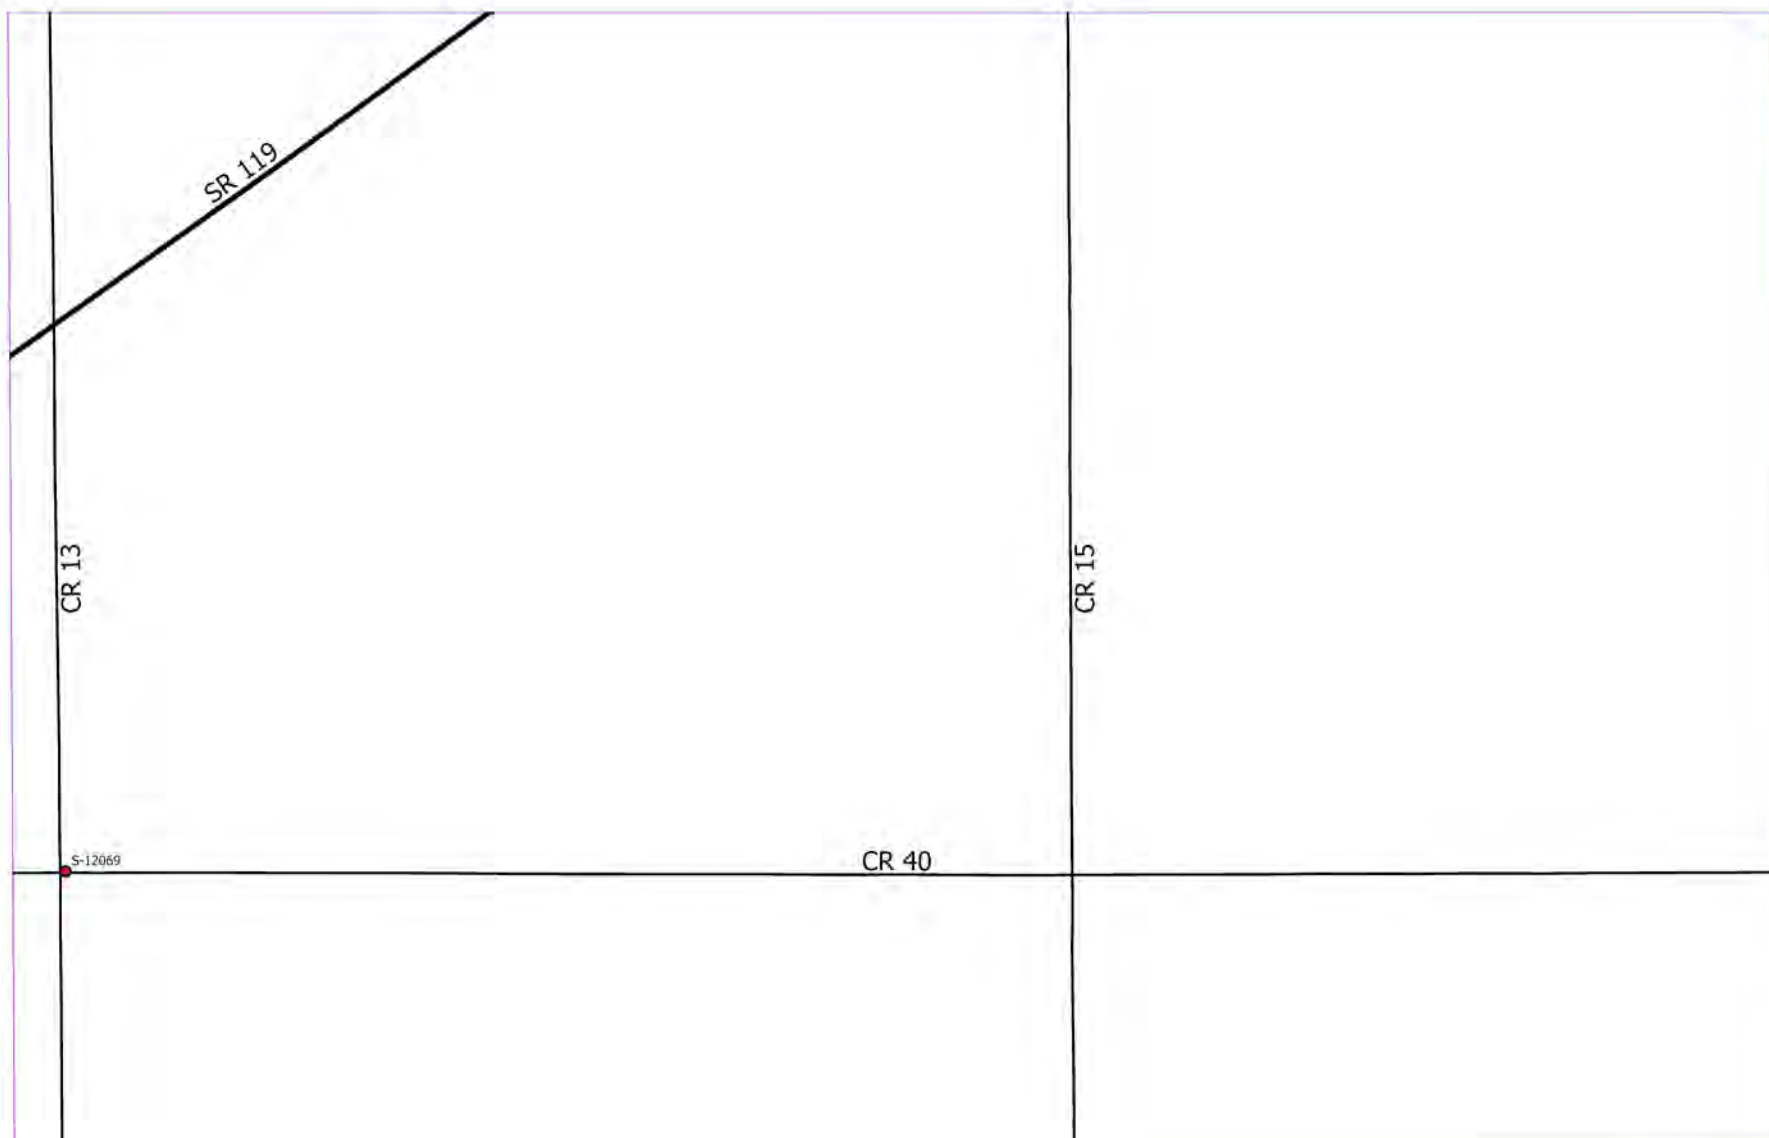


Area 161

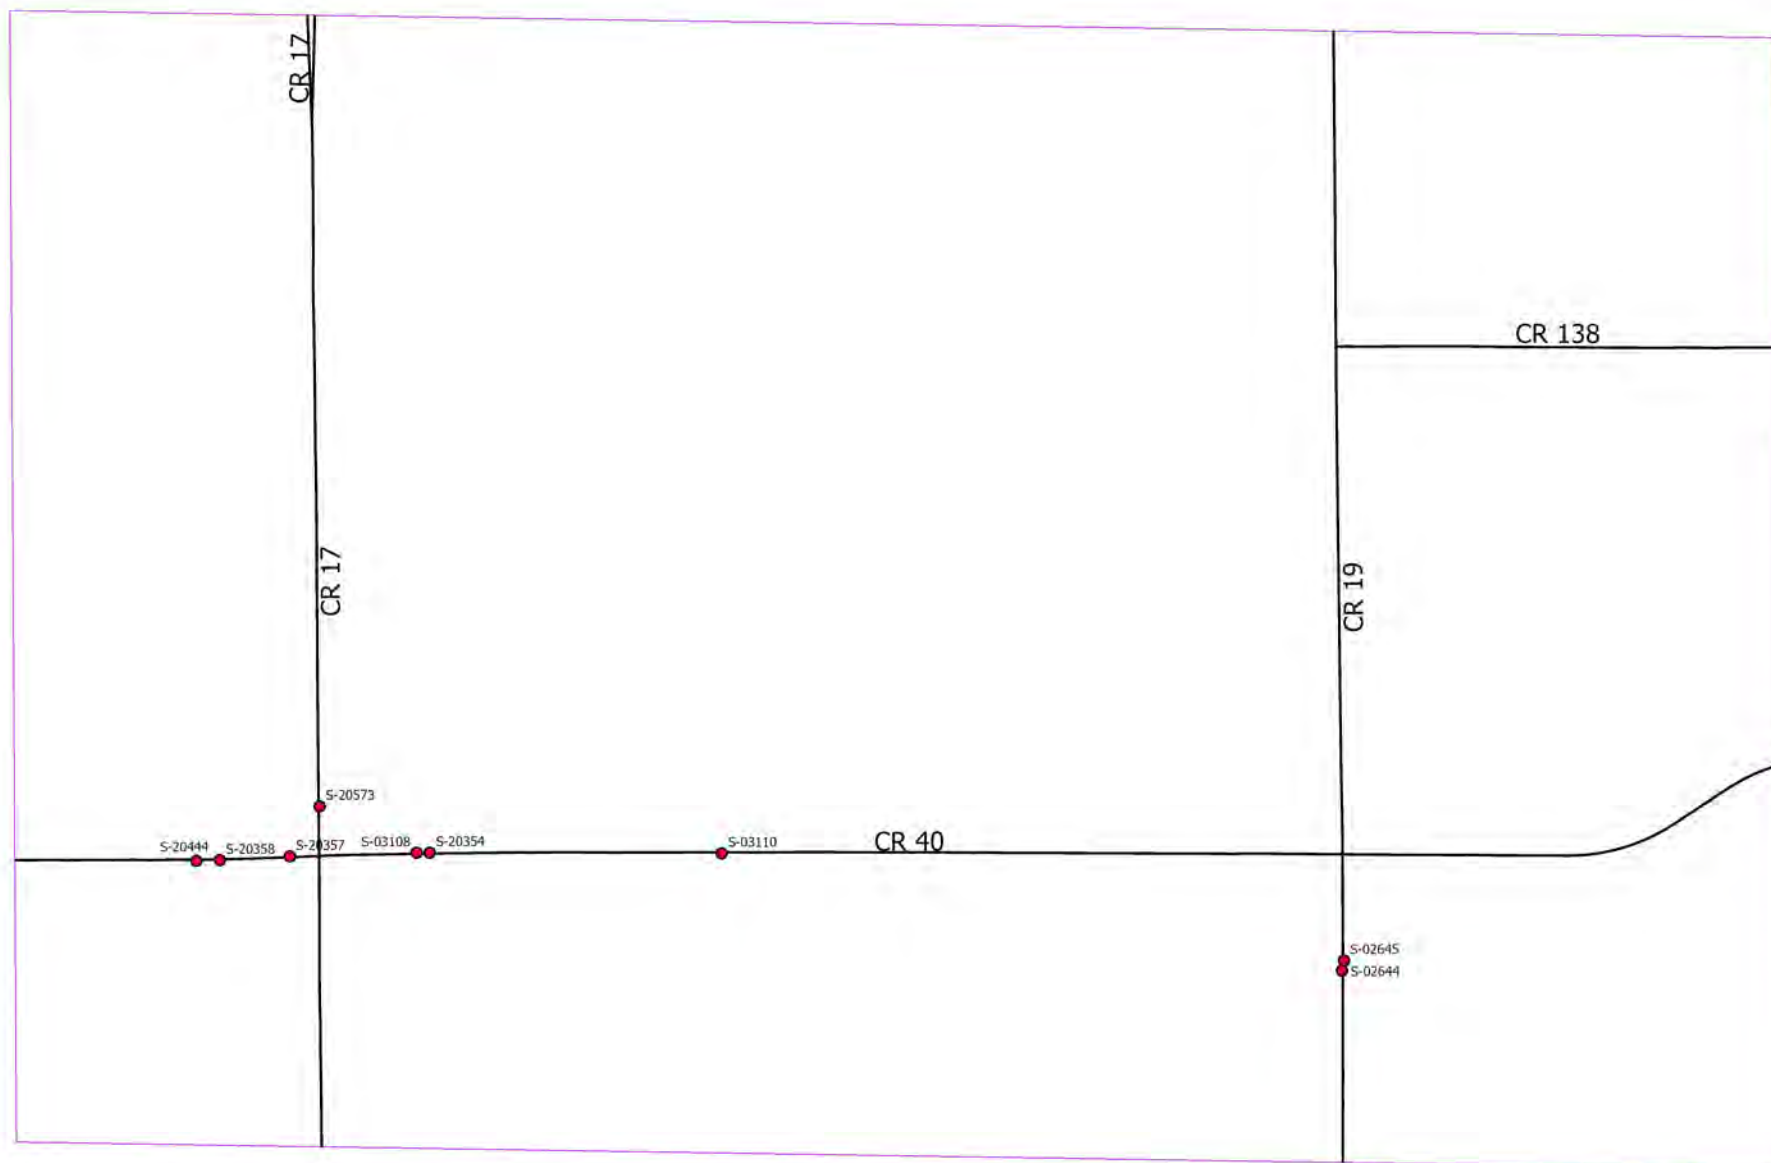


Area 162

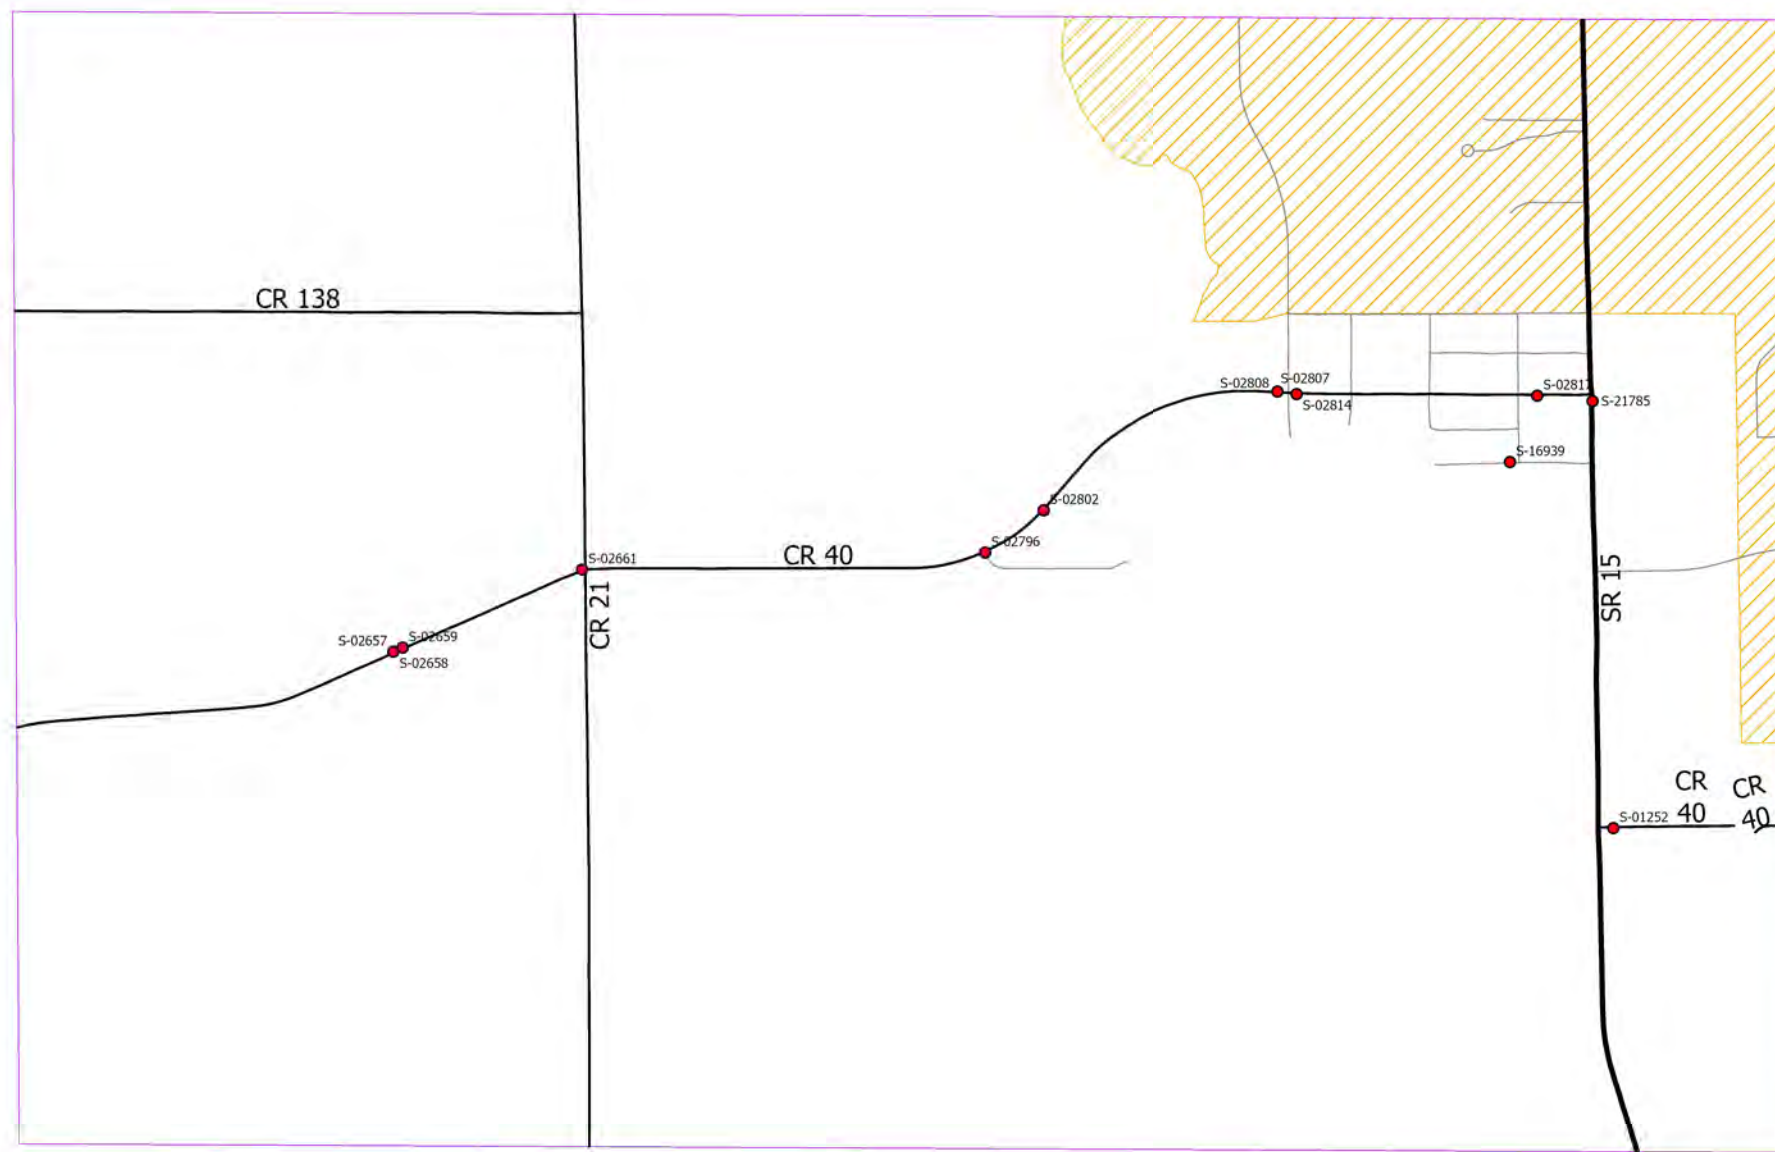

Area 163

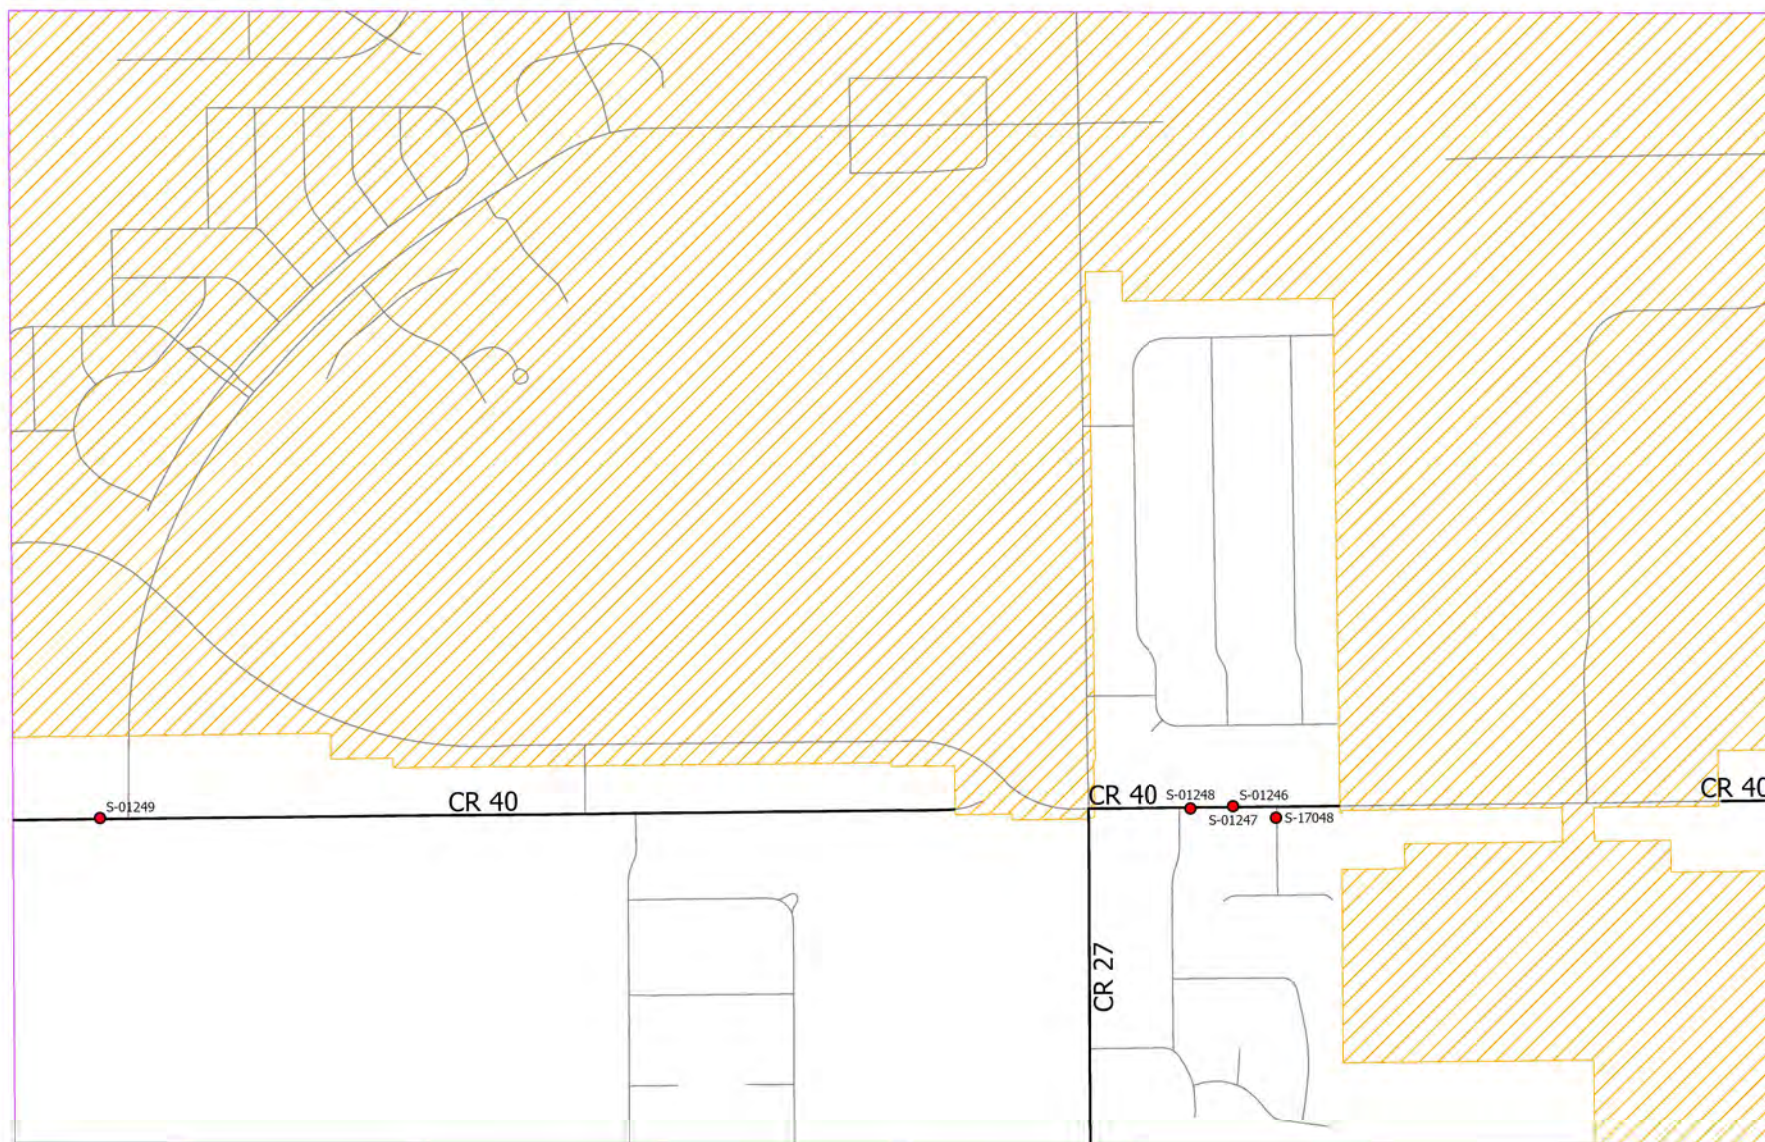

Area 164

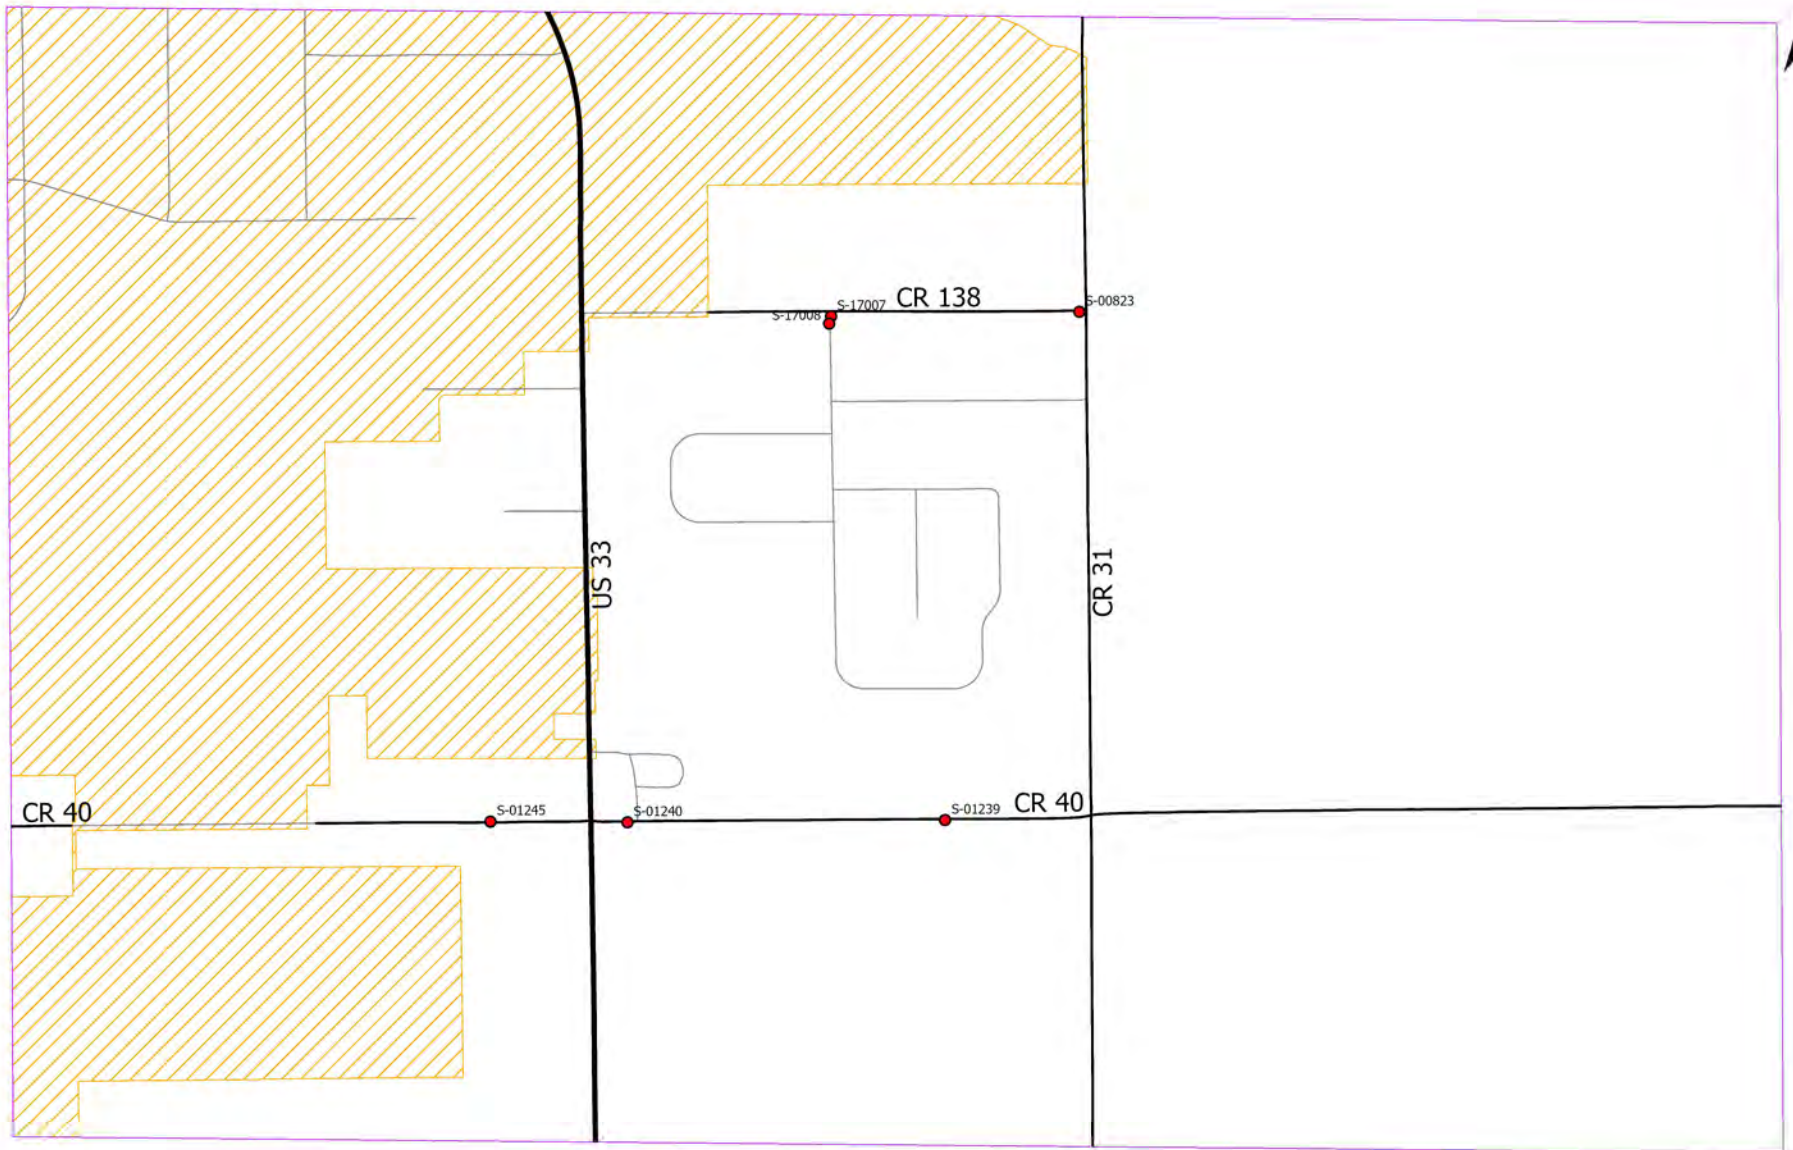

Area 165



S-00755

CR 33

S-00756
S-00757

CR 40

S-01225

Area 166




CR 37

SR 13

S-01214

CR 40

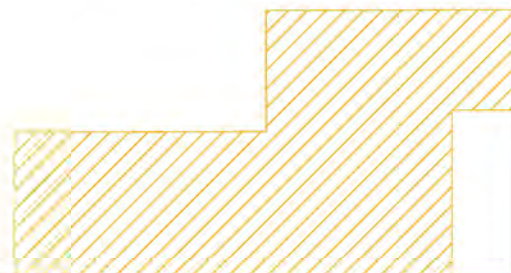

Area 167




CR 40

CR 43

S-00251
S-00286

Area 168

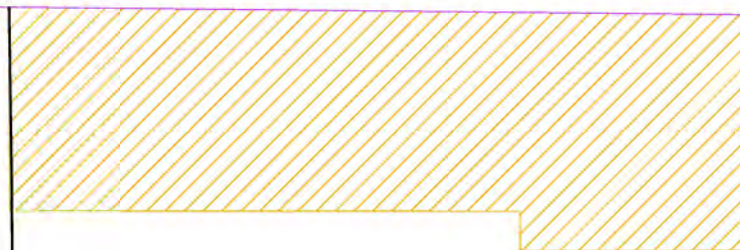

CR 1

CR 42


S-04867

S-05021


S-04868

CR 1

Area 169

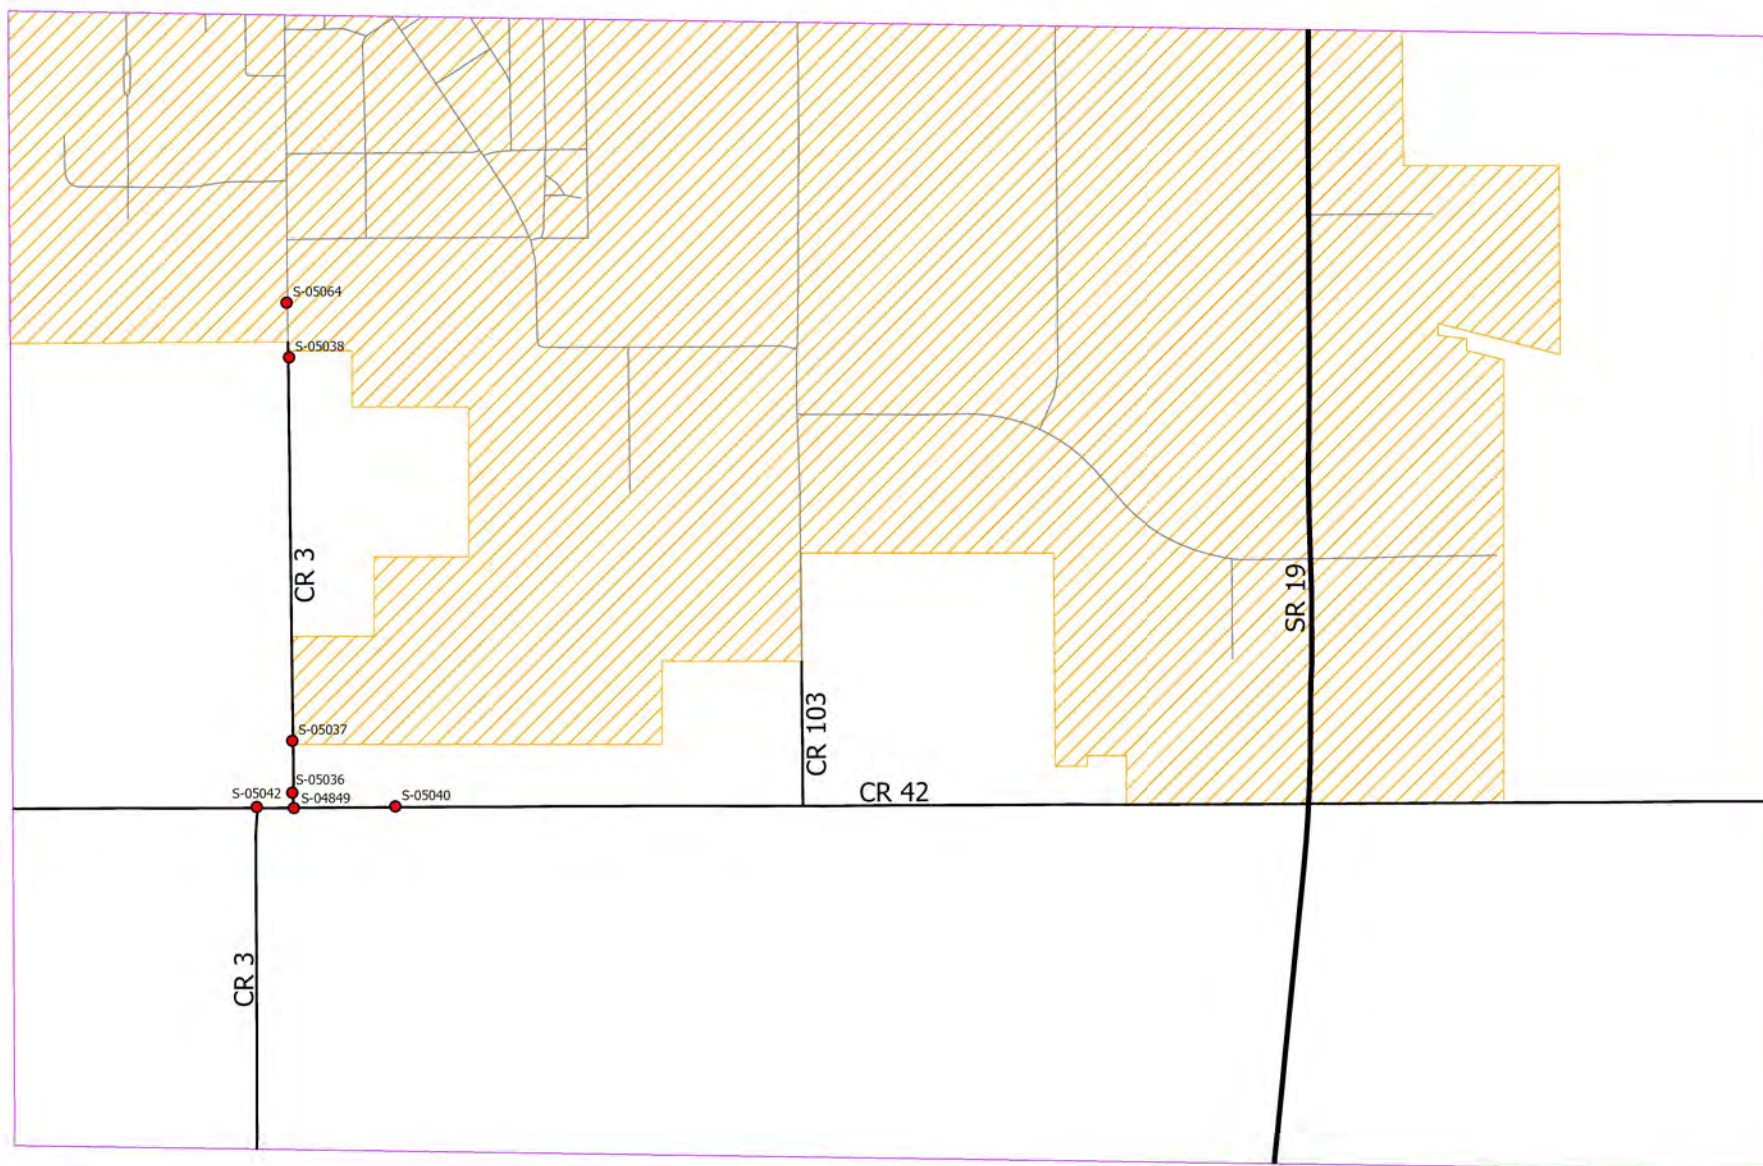


Area 170

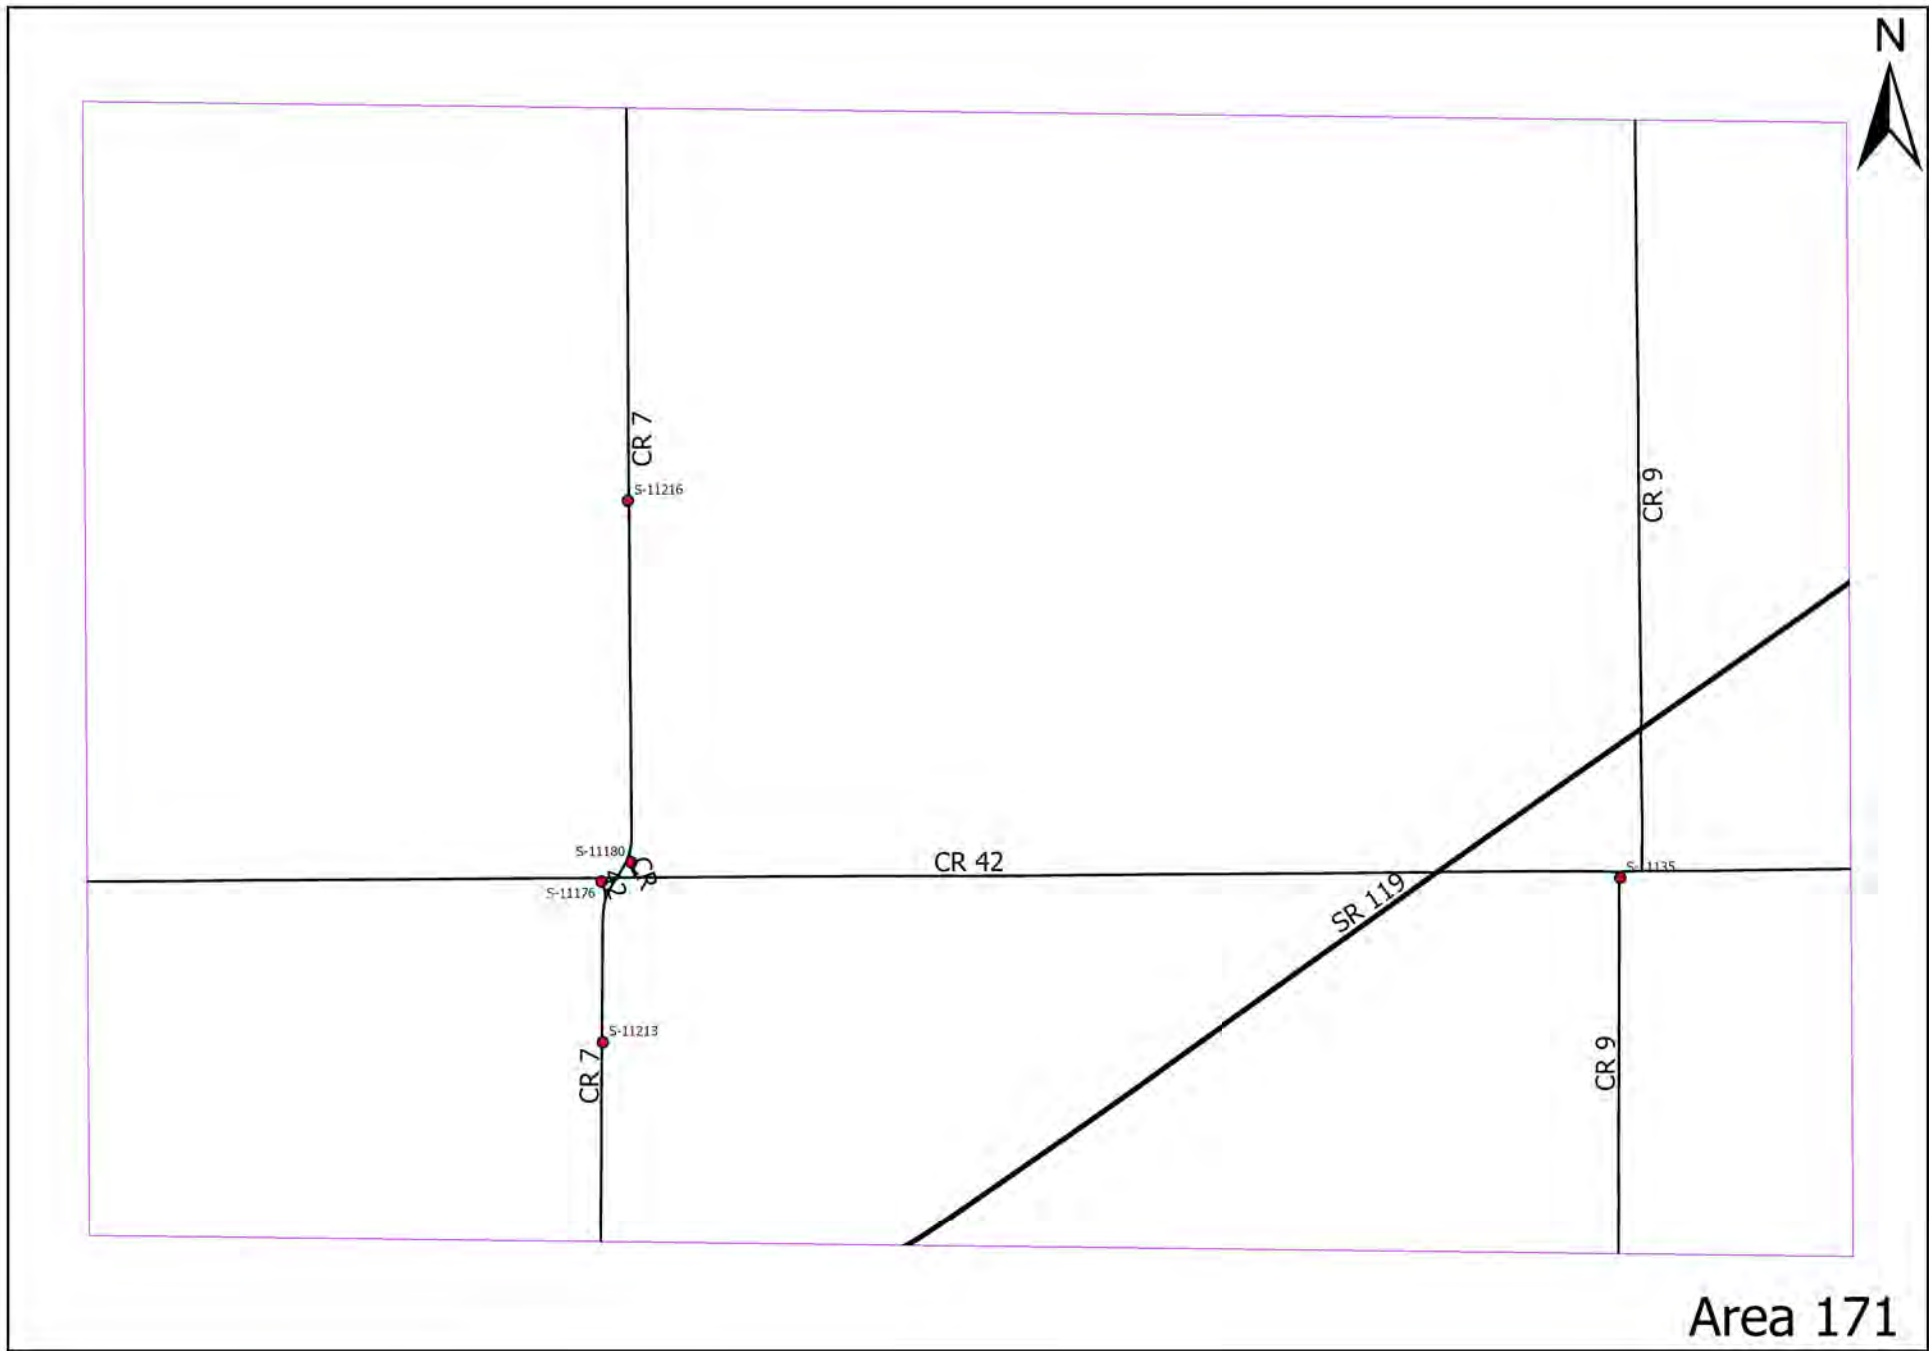





Area 172

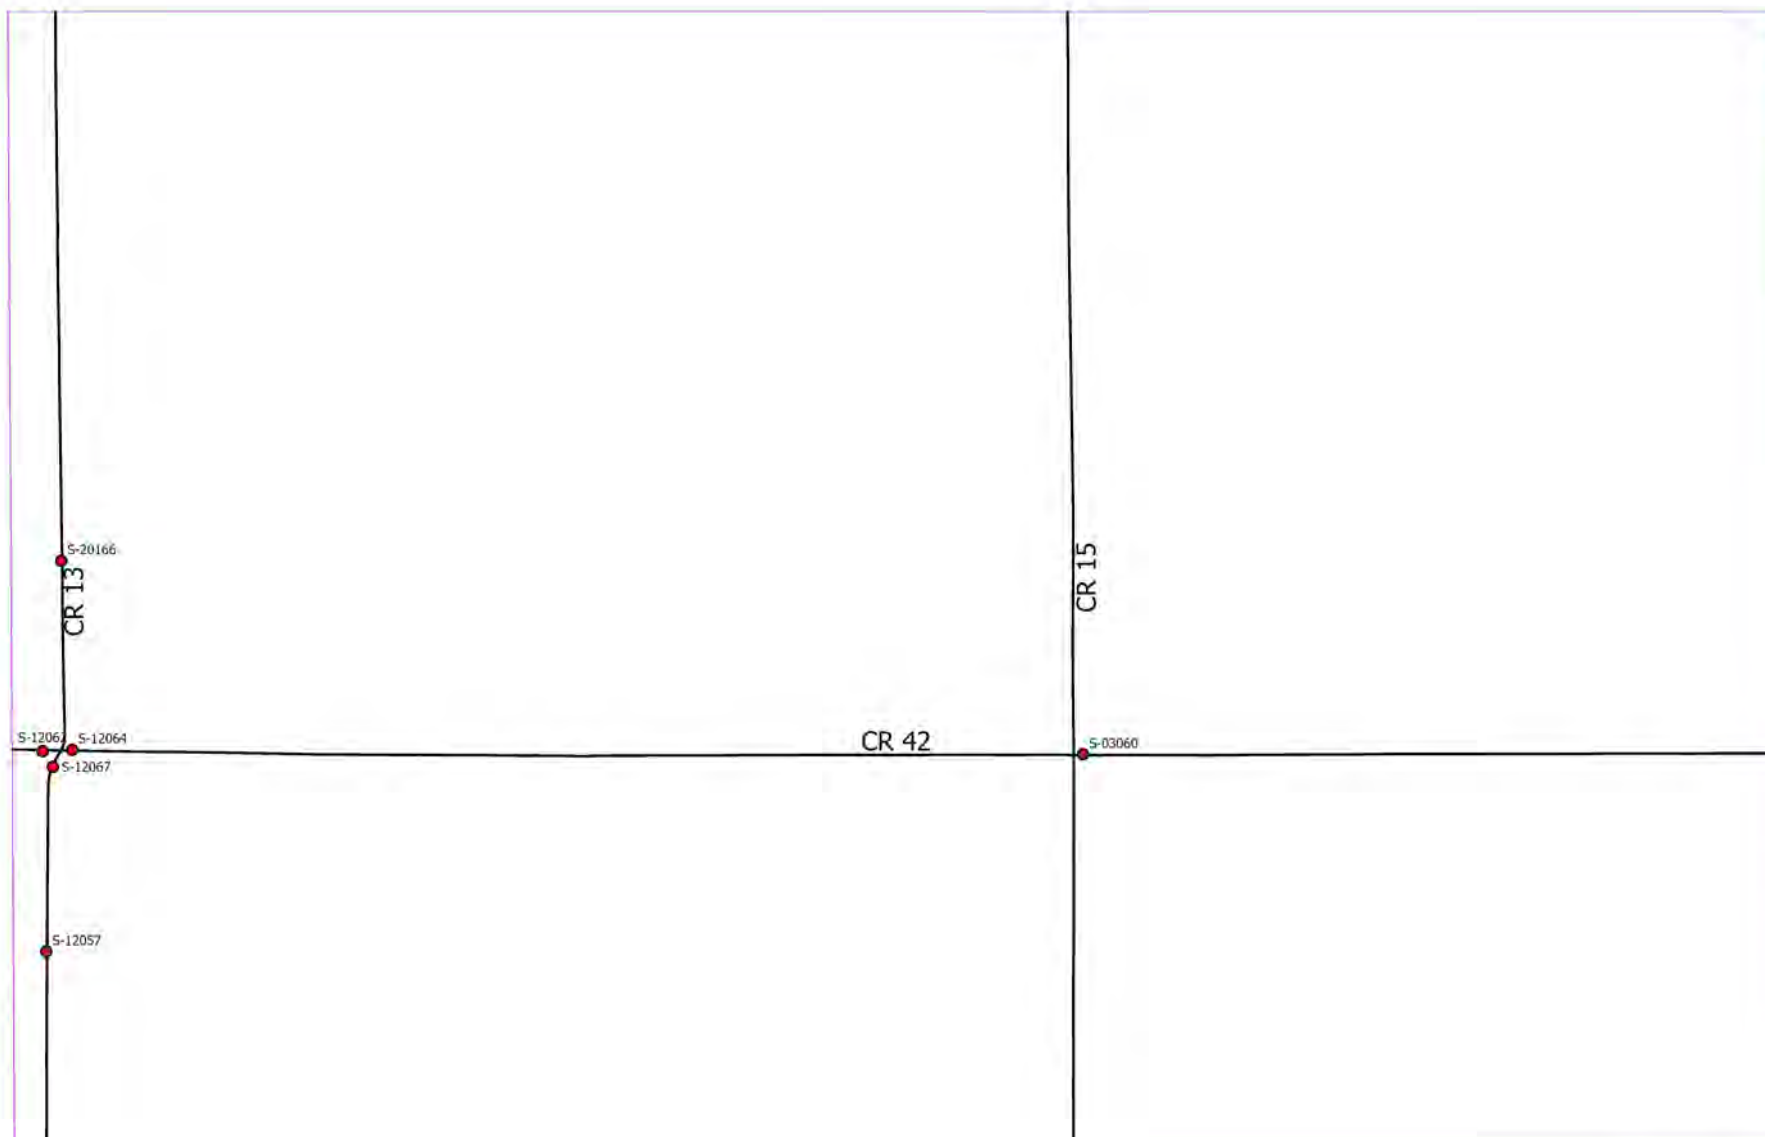


Area 173

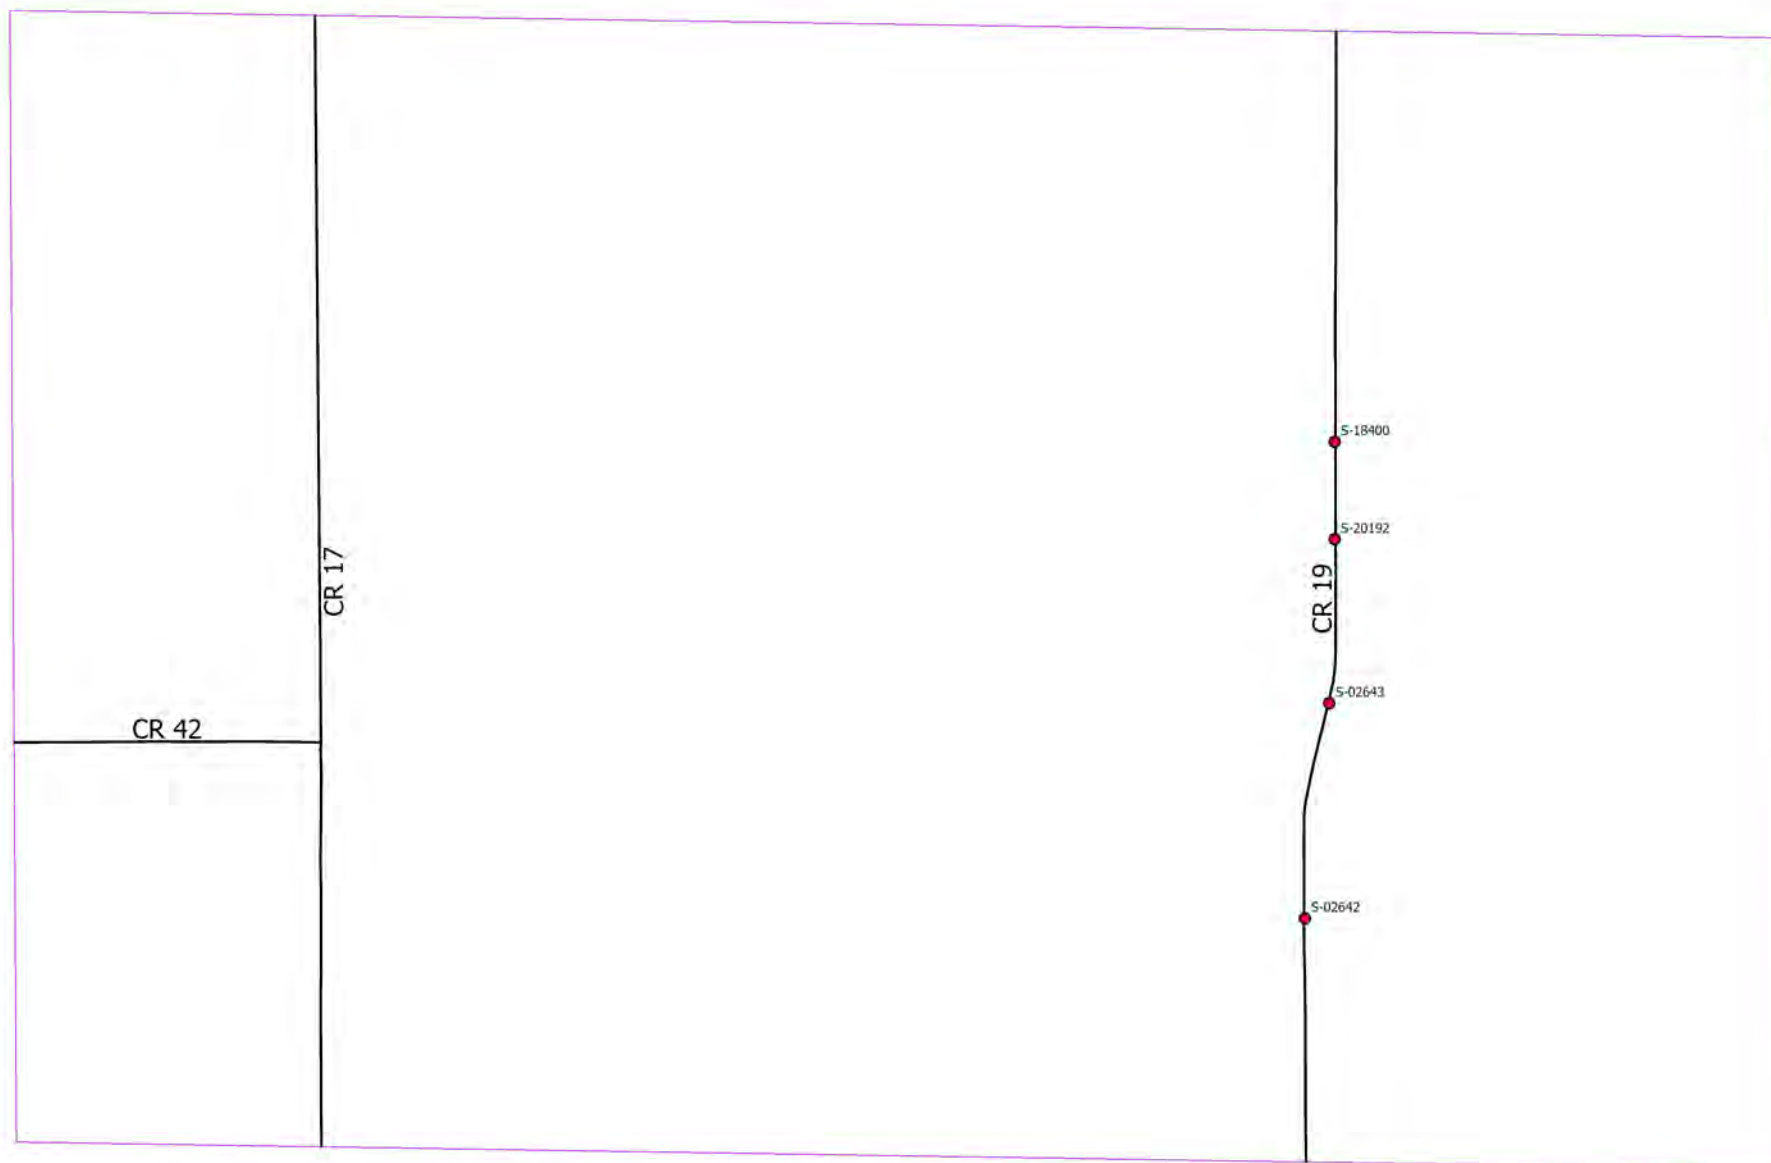


Area 174

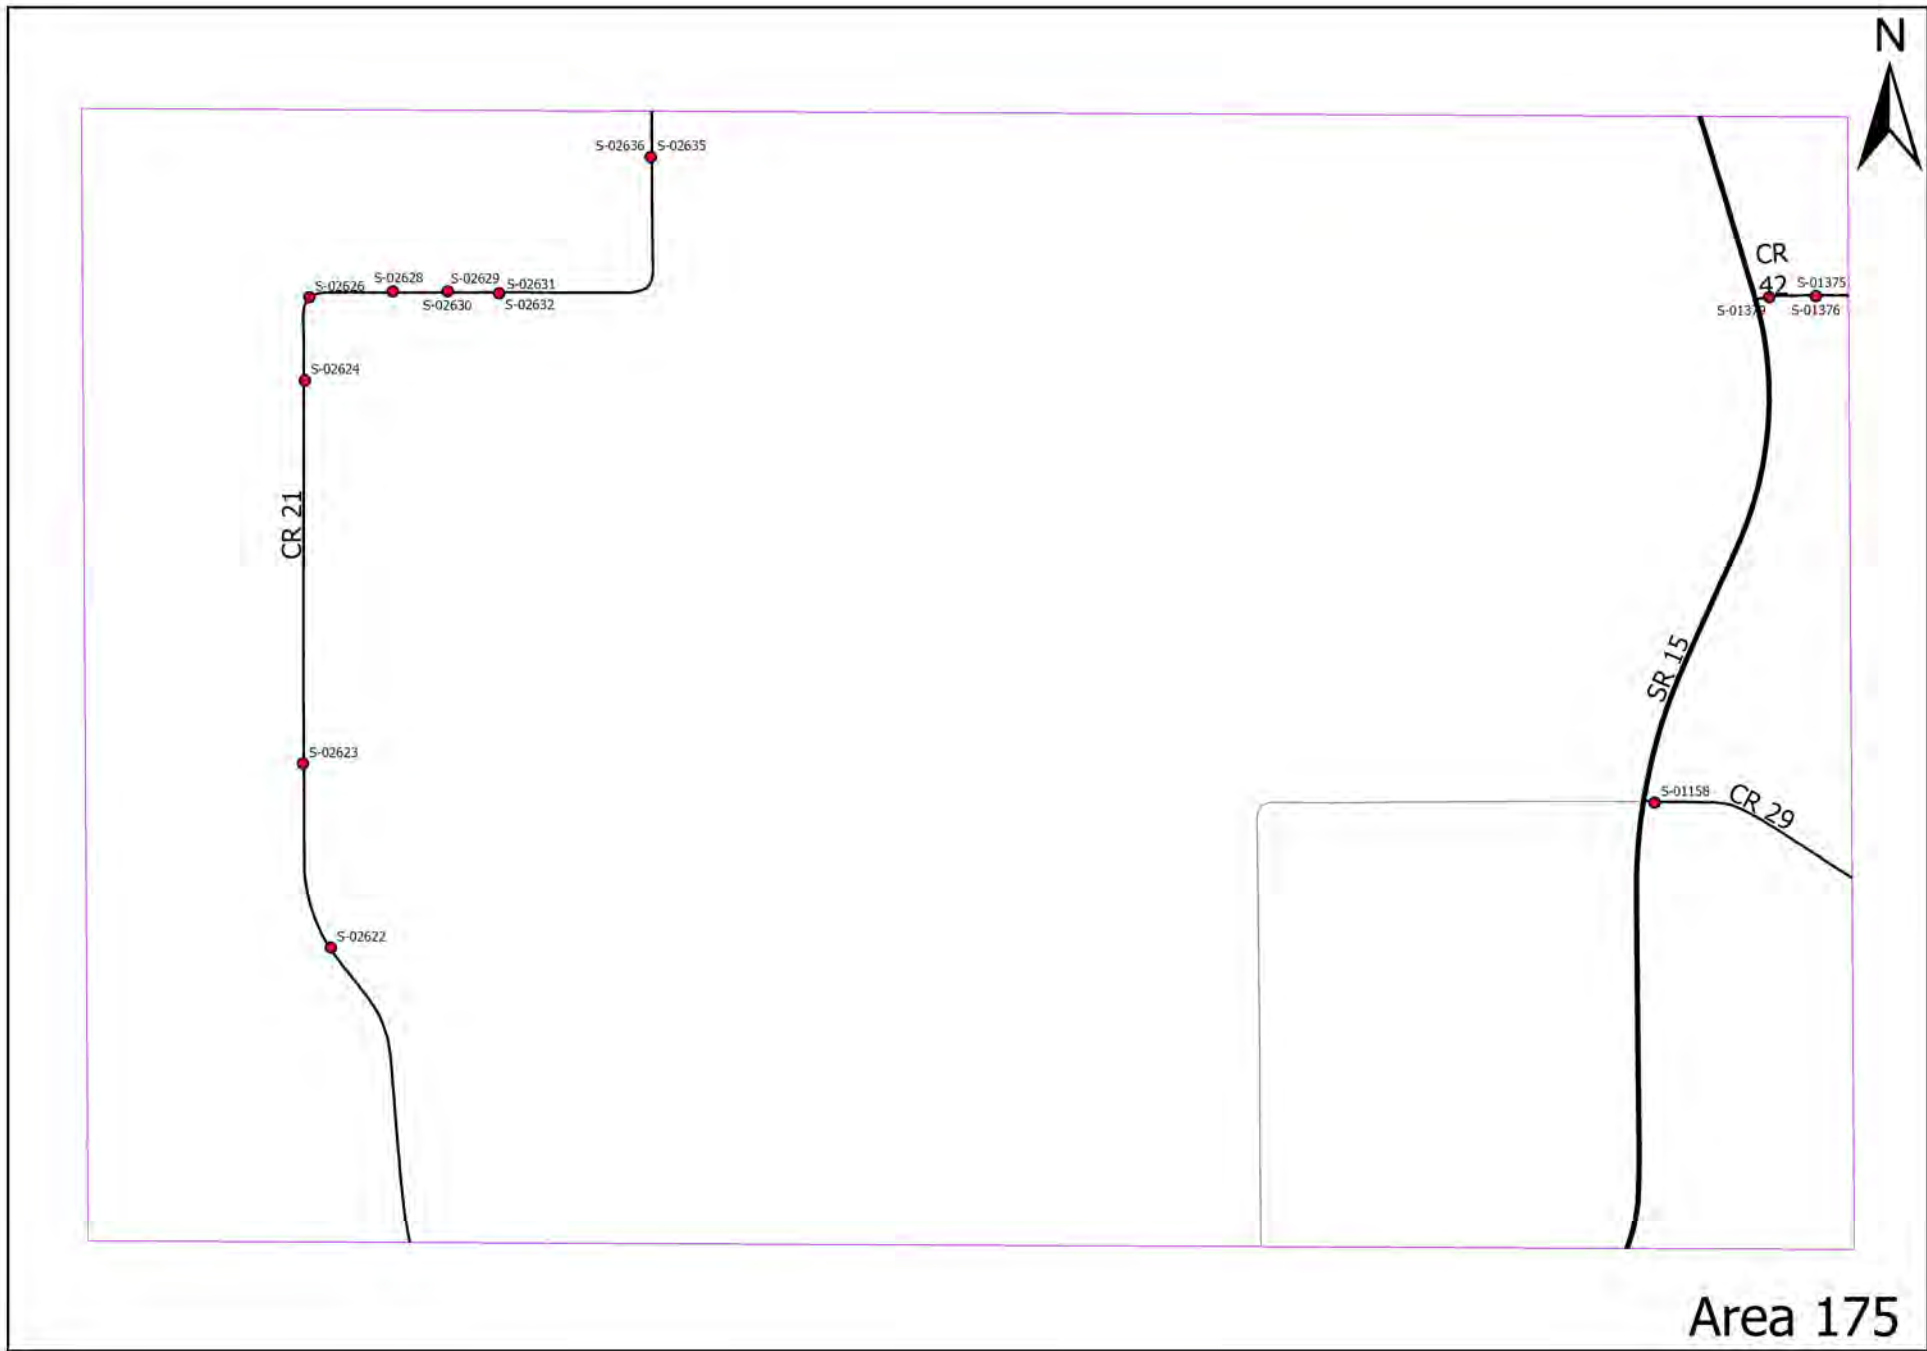


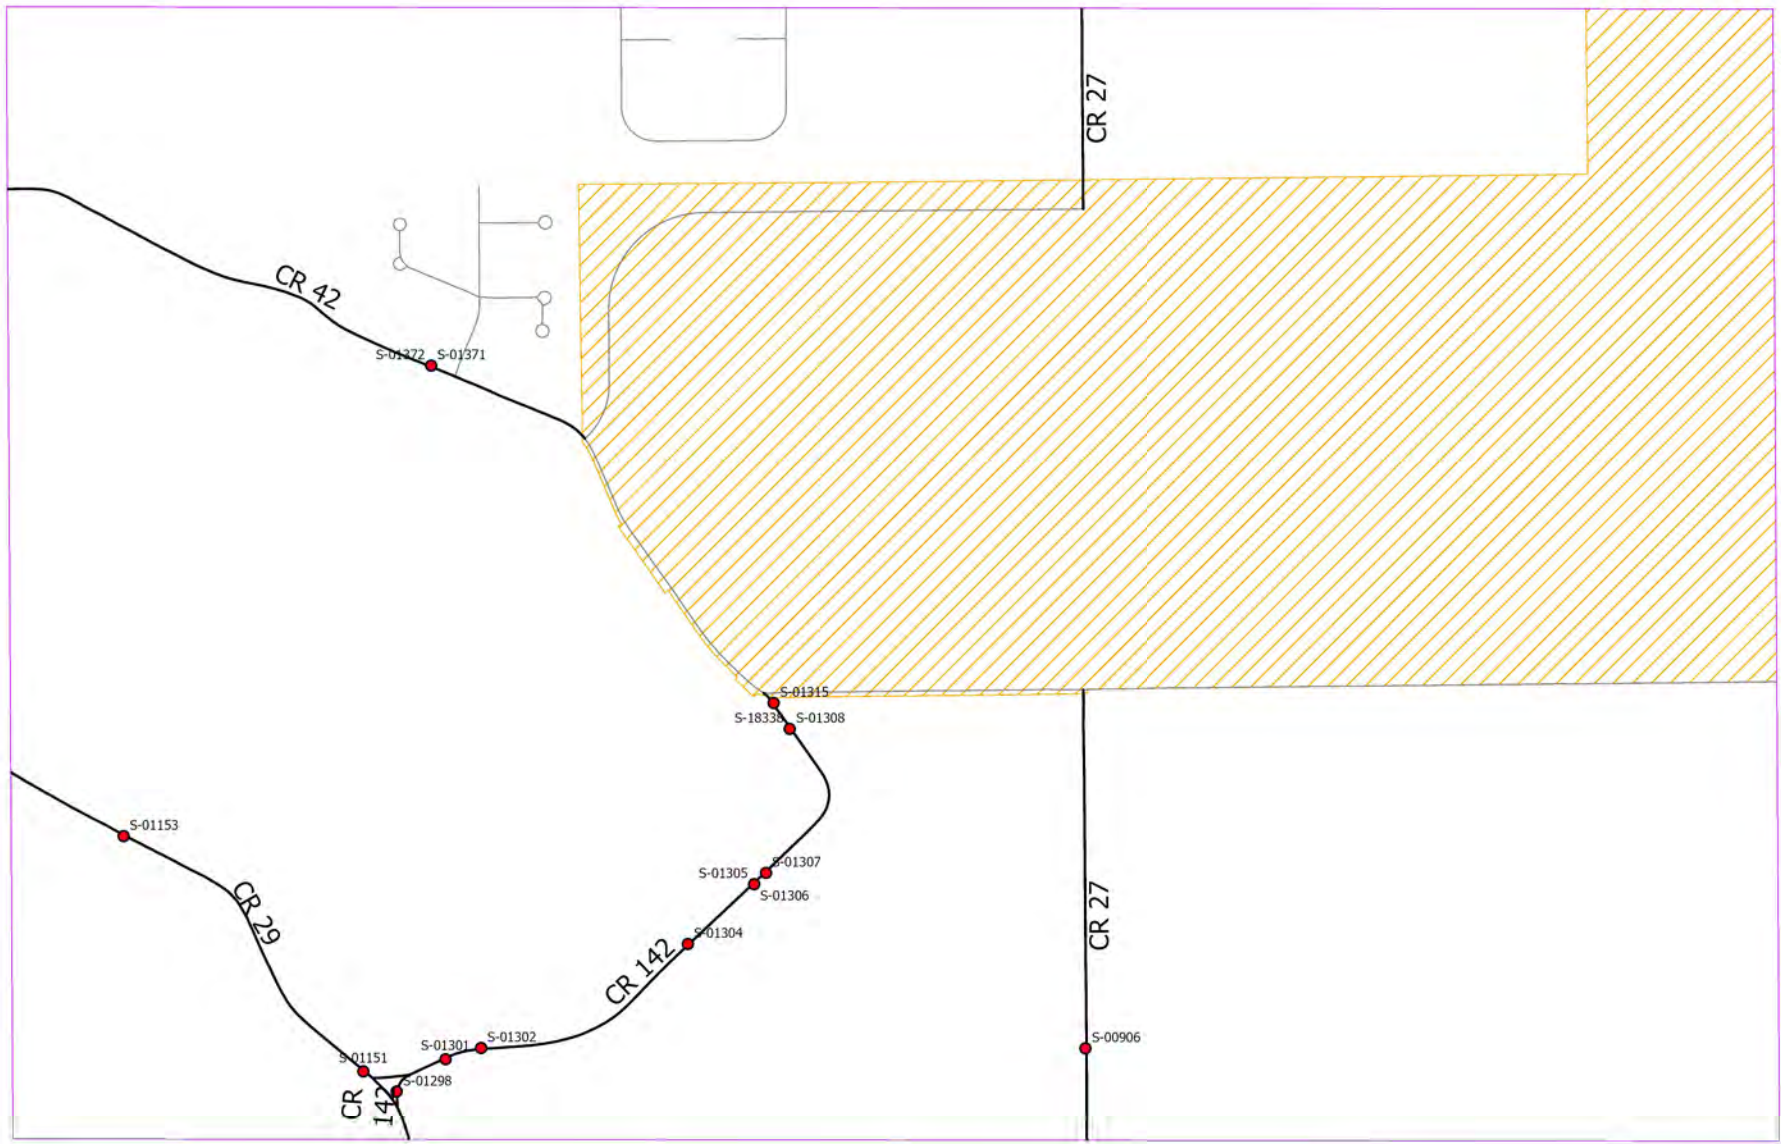


Area 176

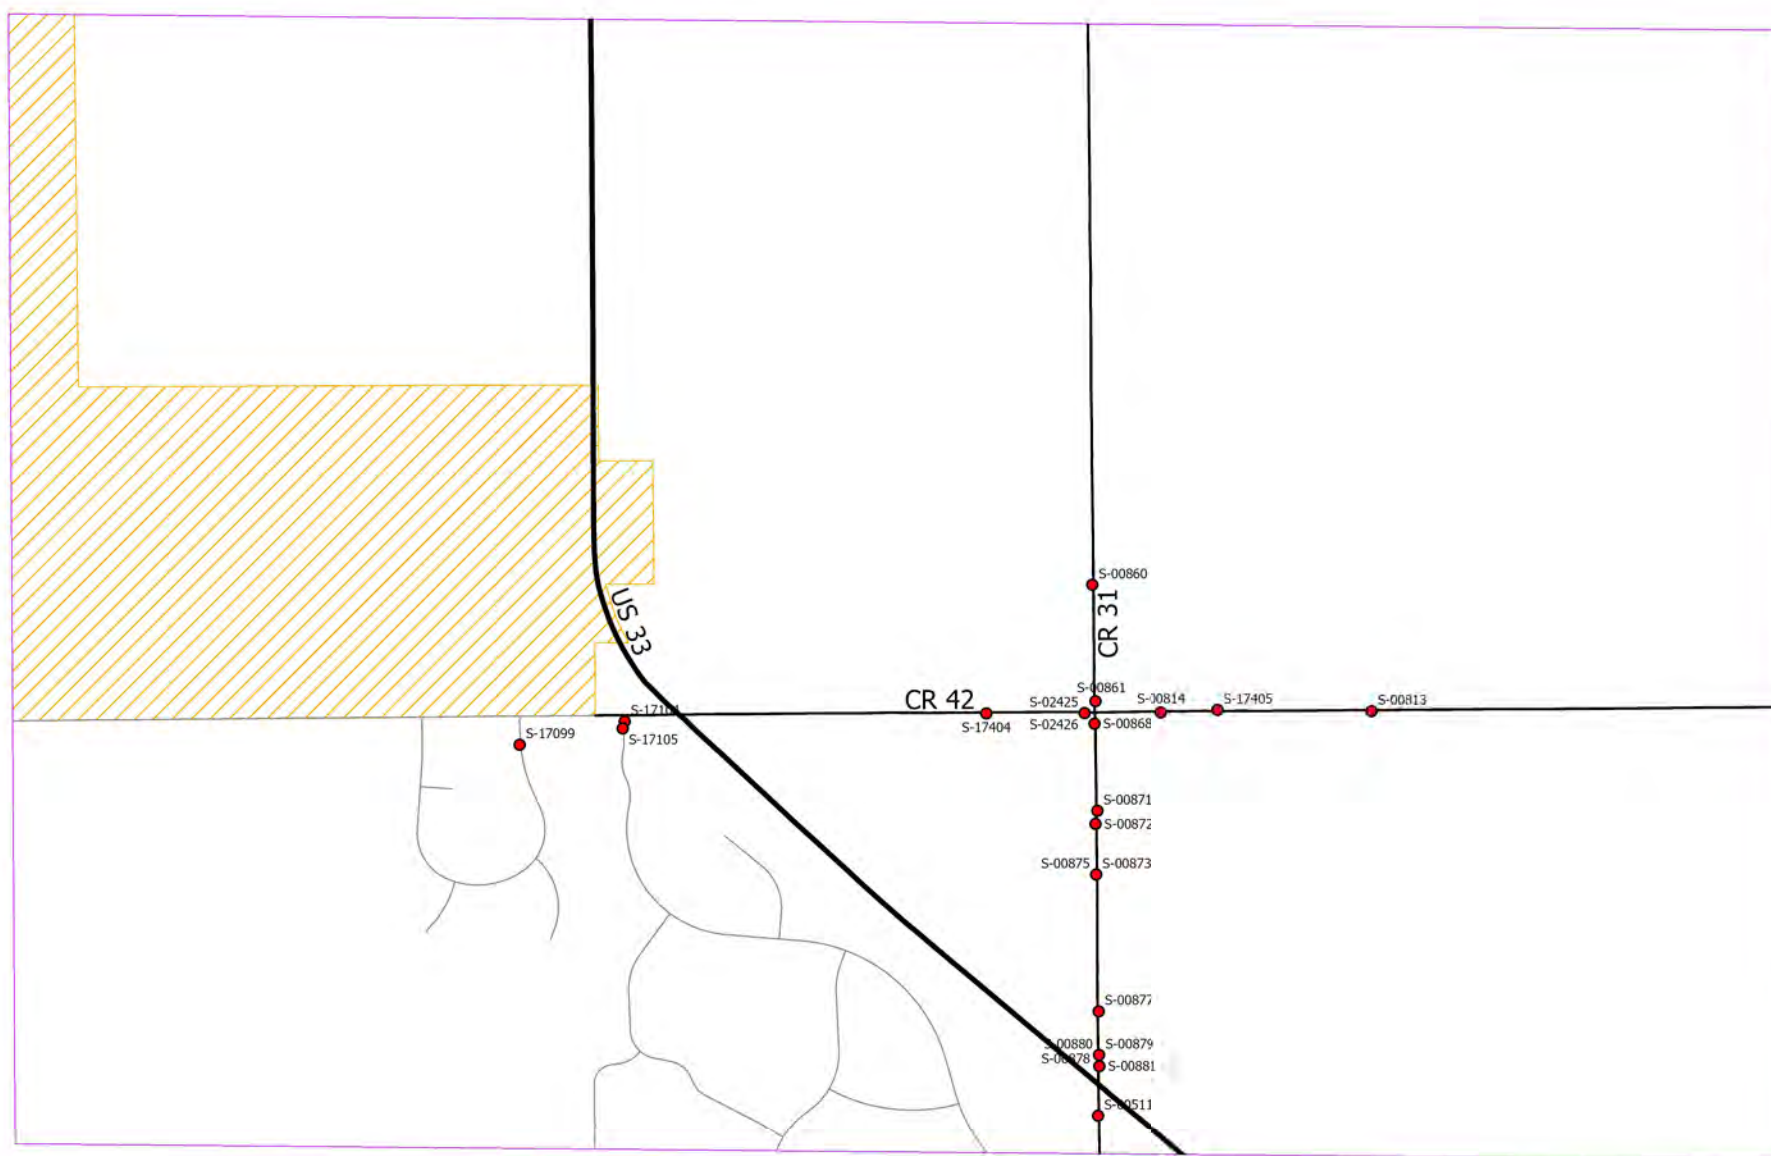


Area 177

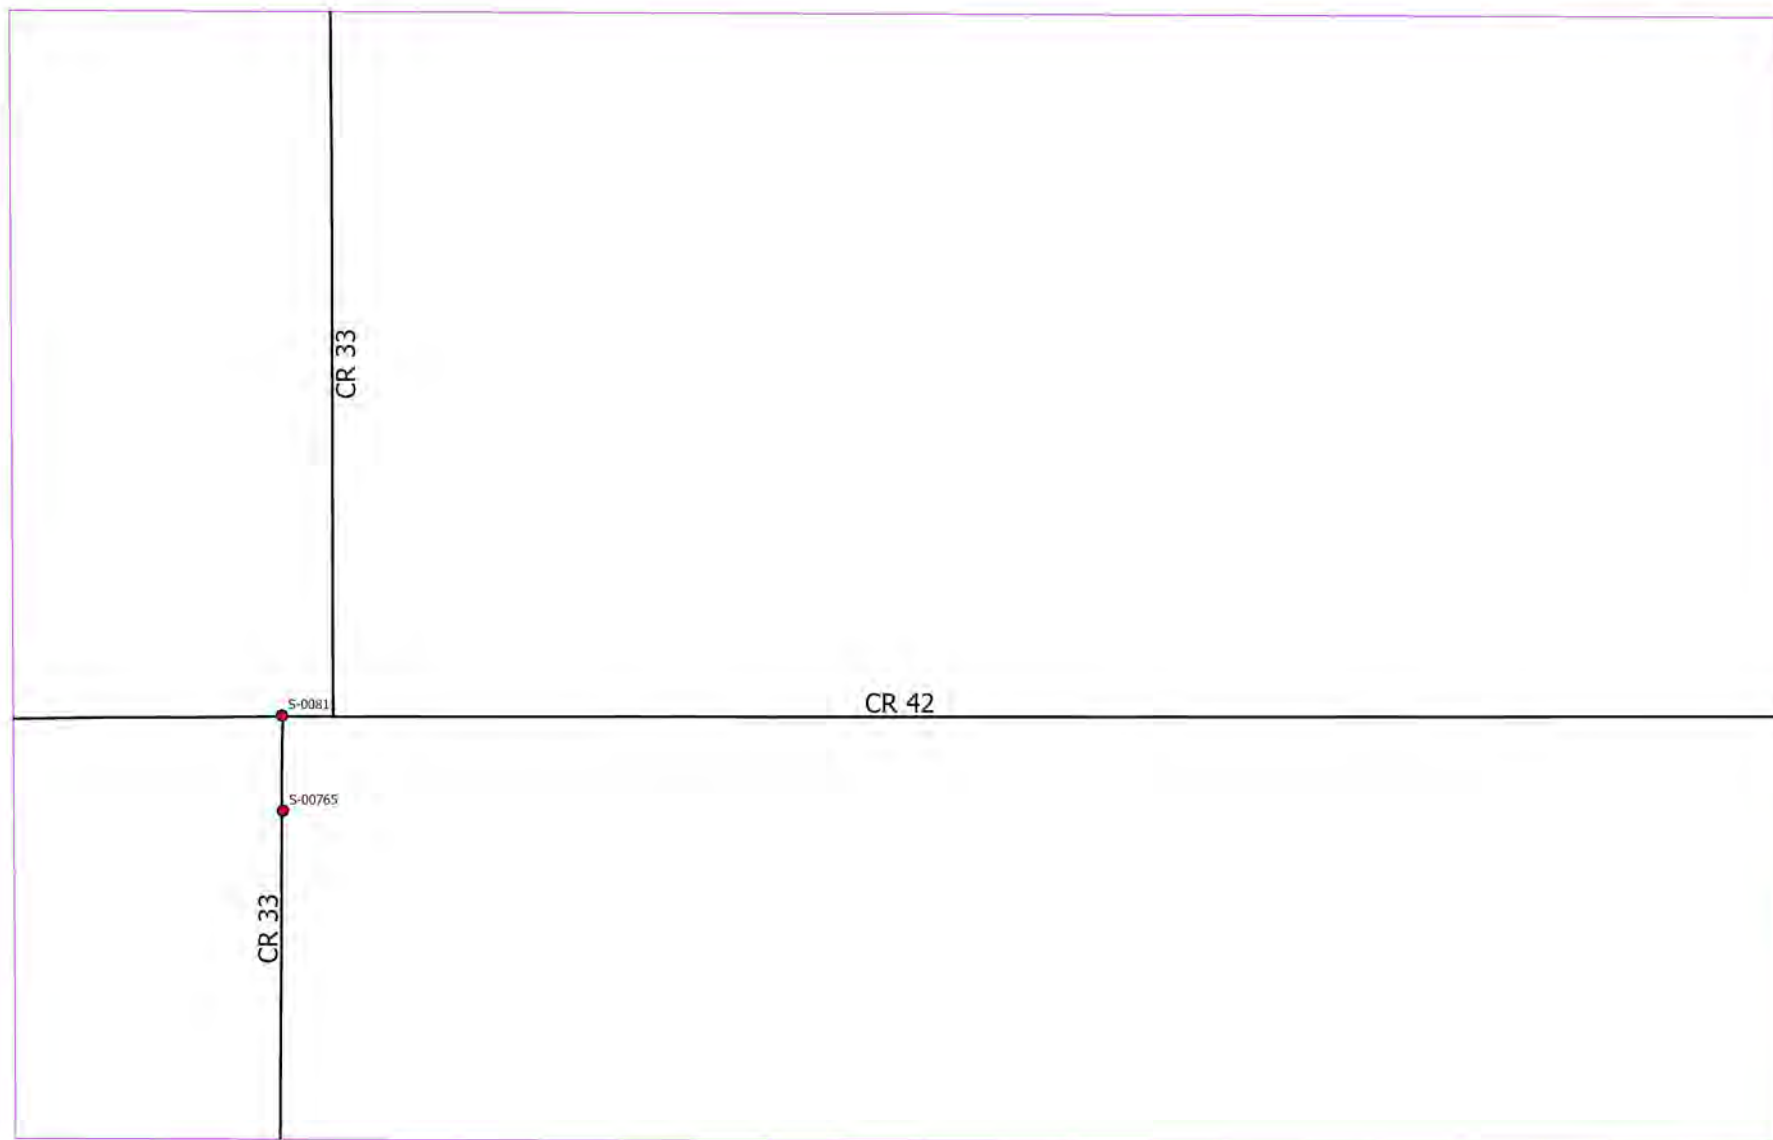

Area 178

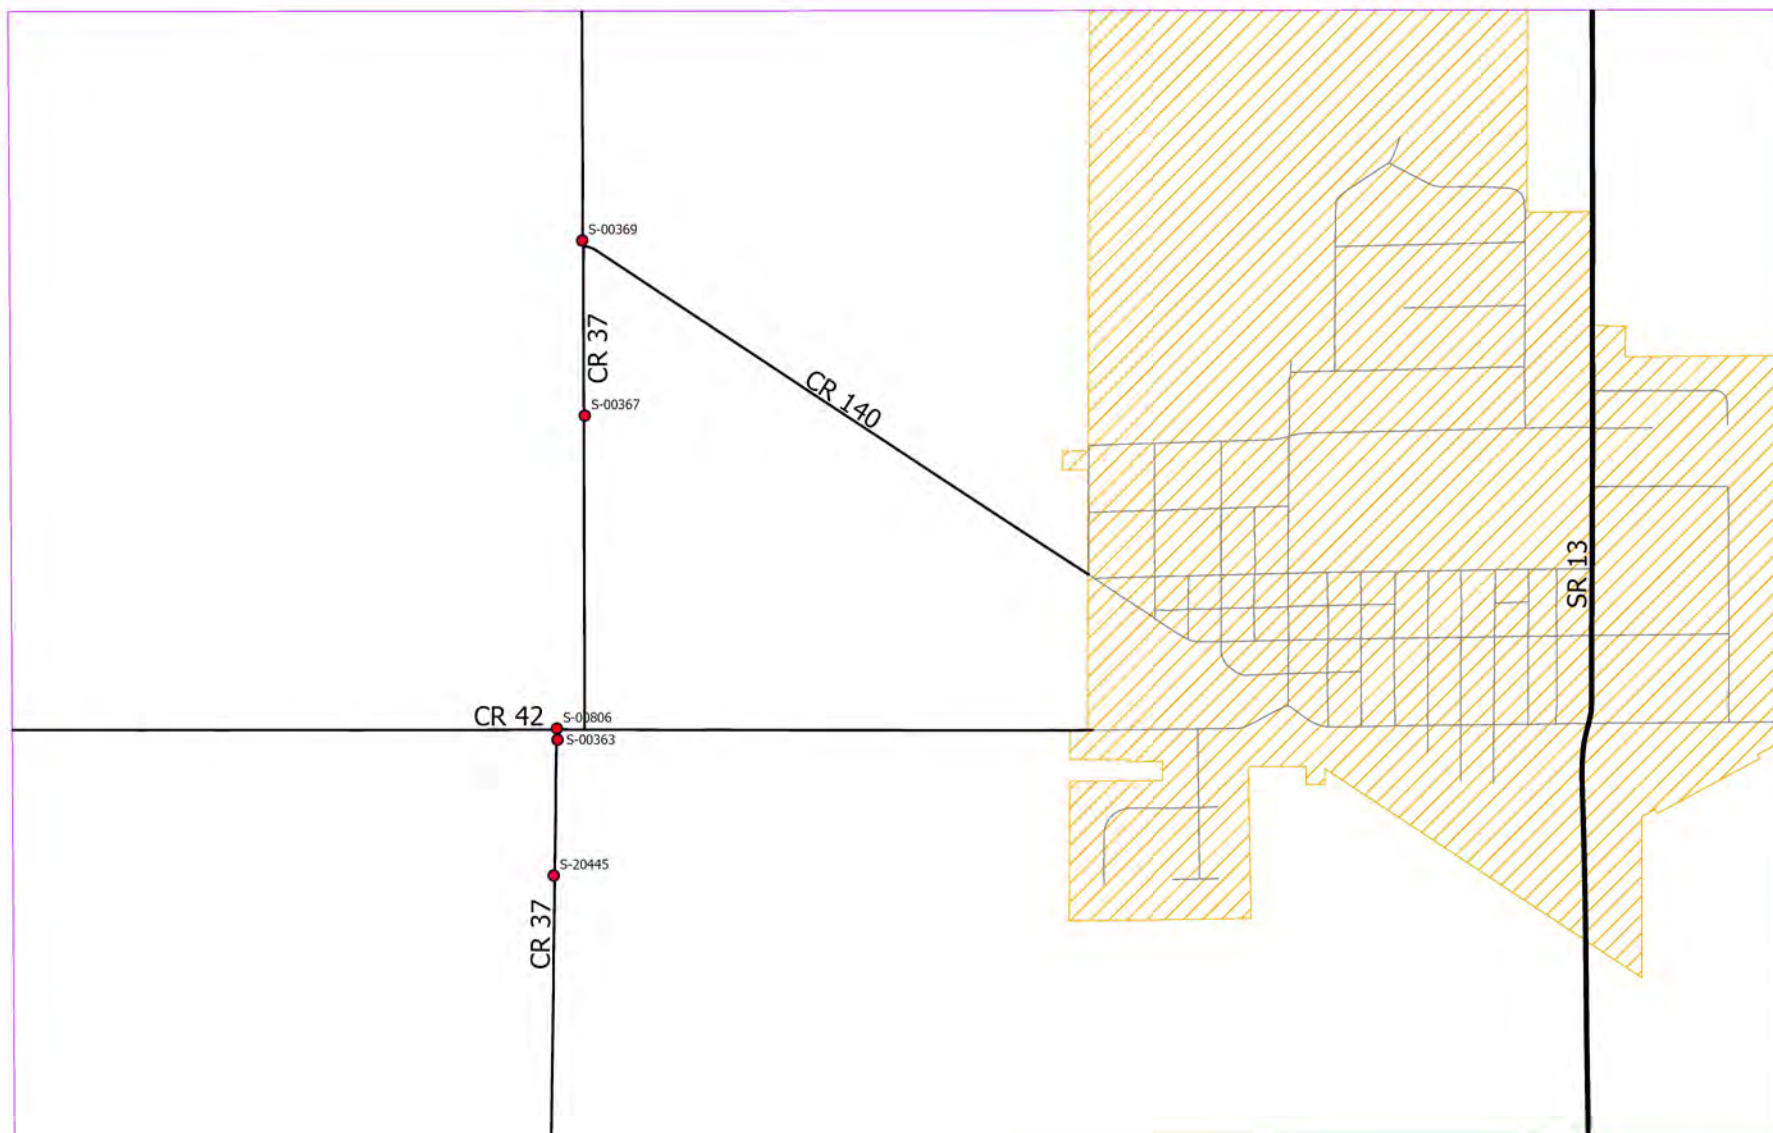


Area 179

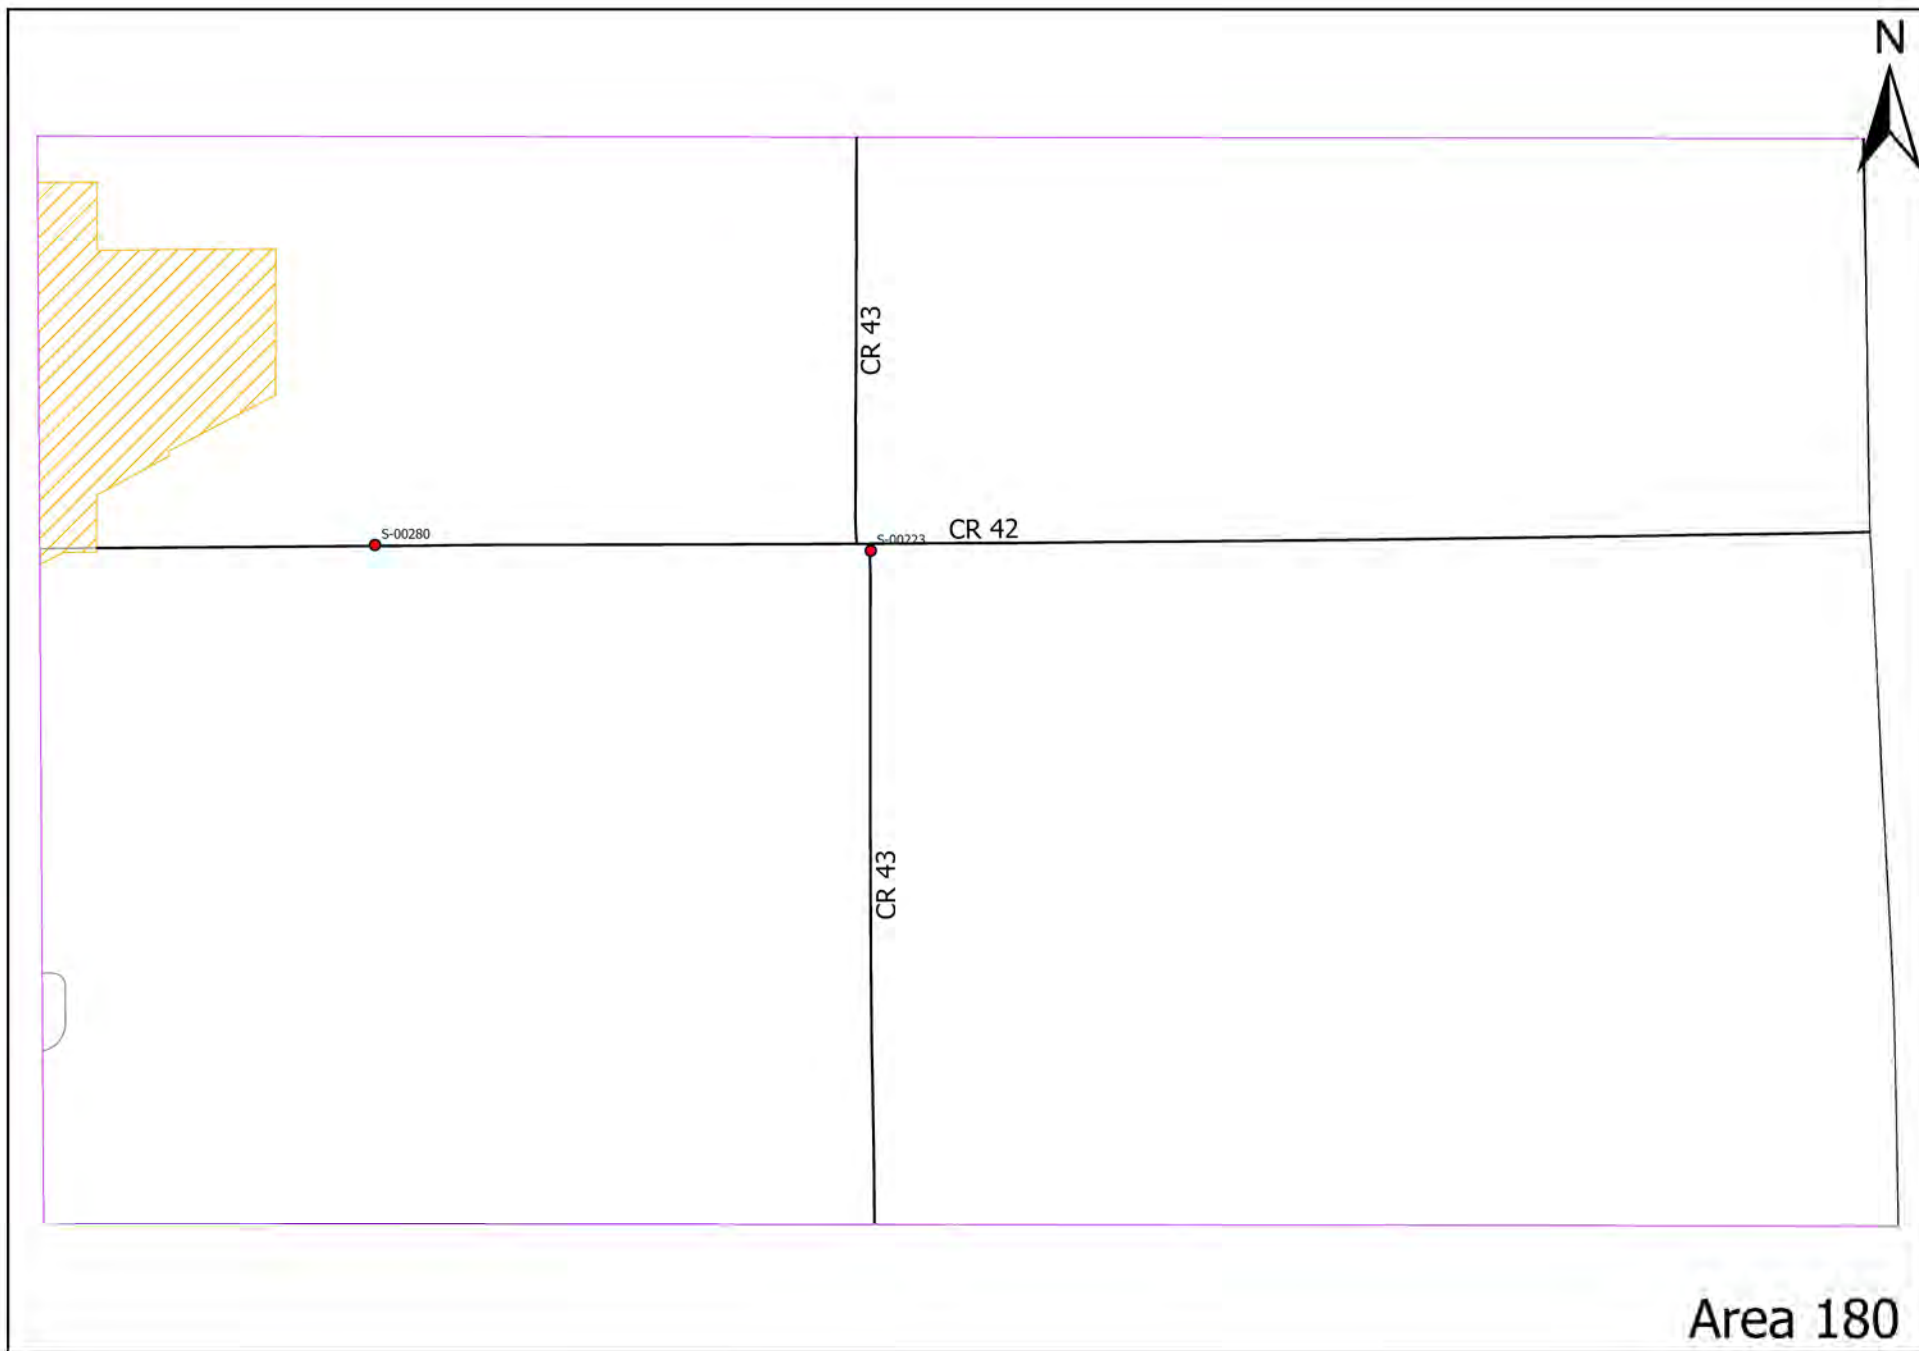




CR 1
S-04870

Area 181

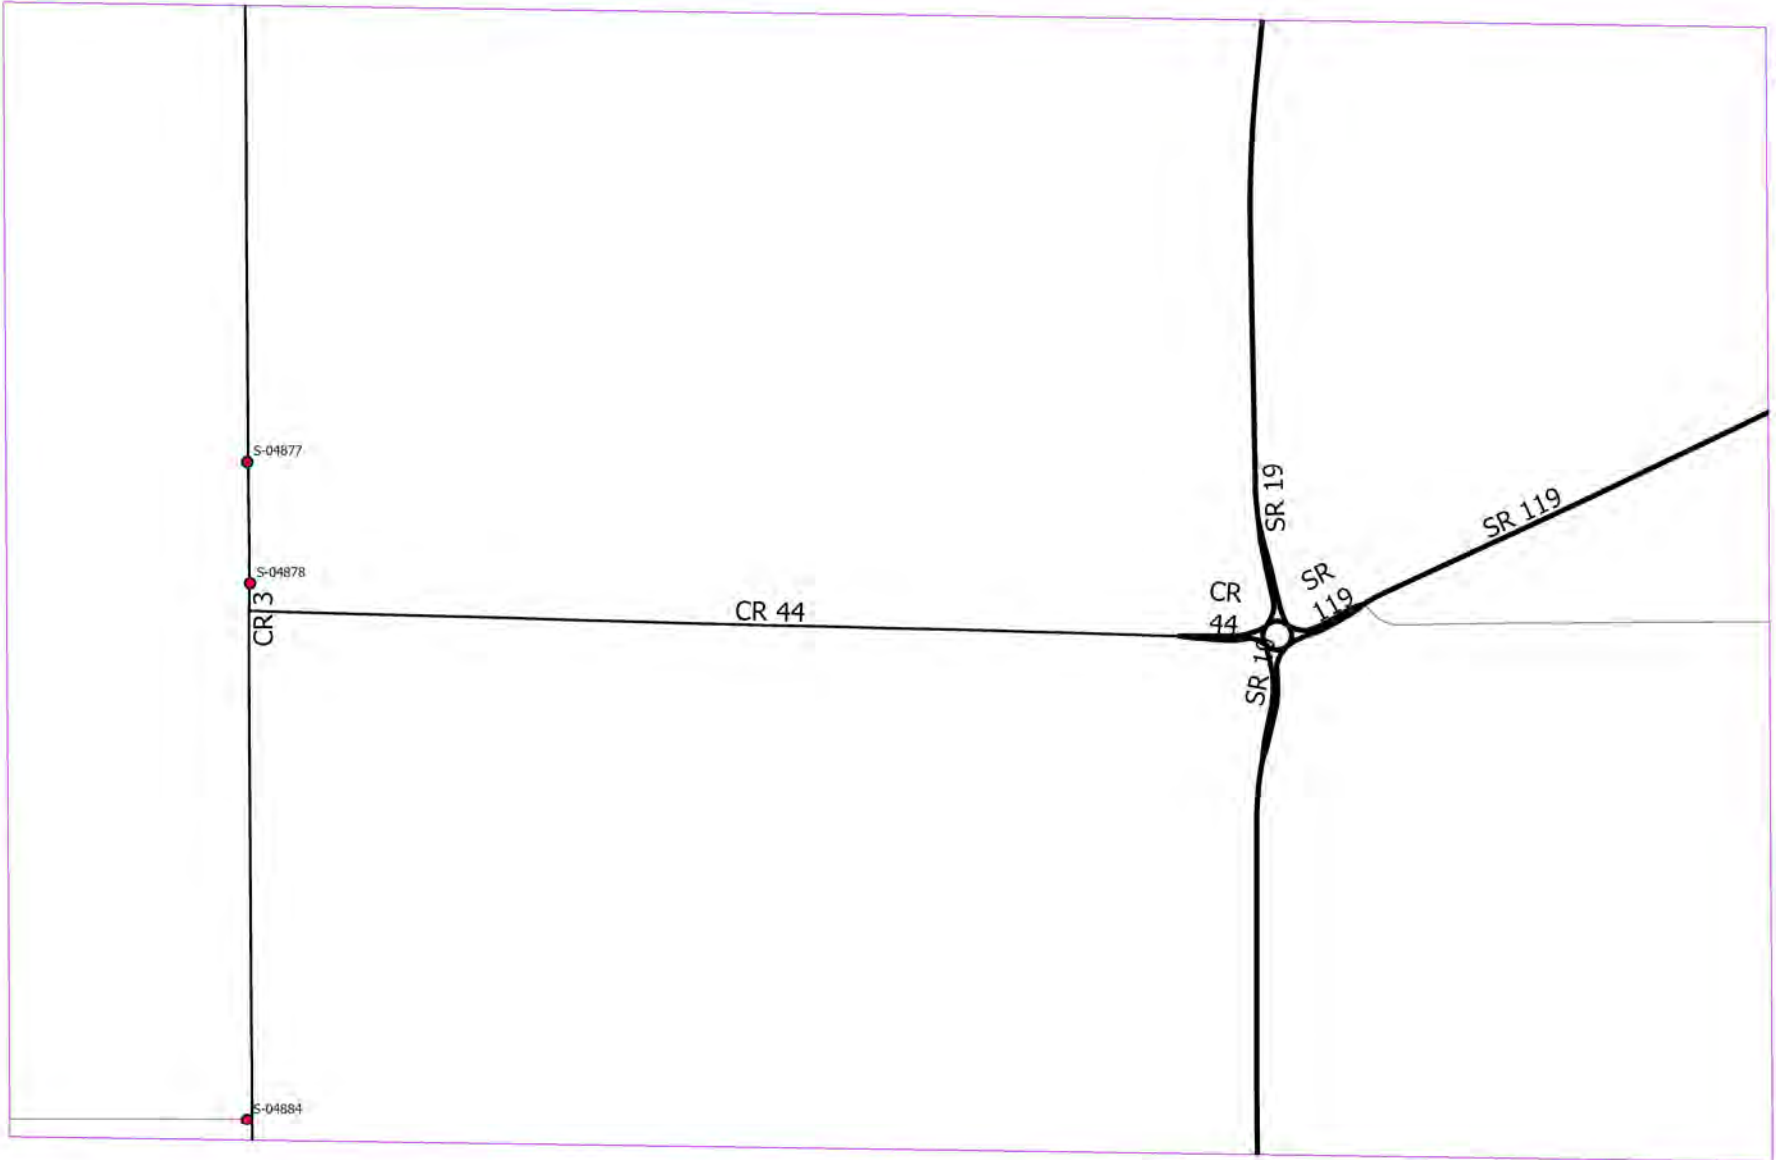

Area 182

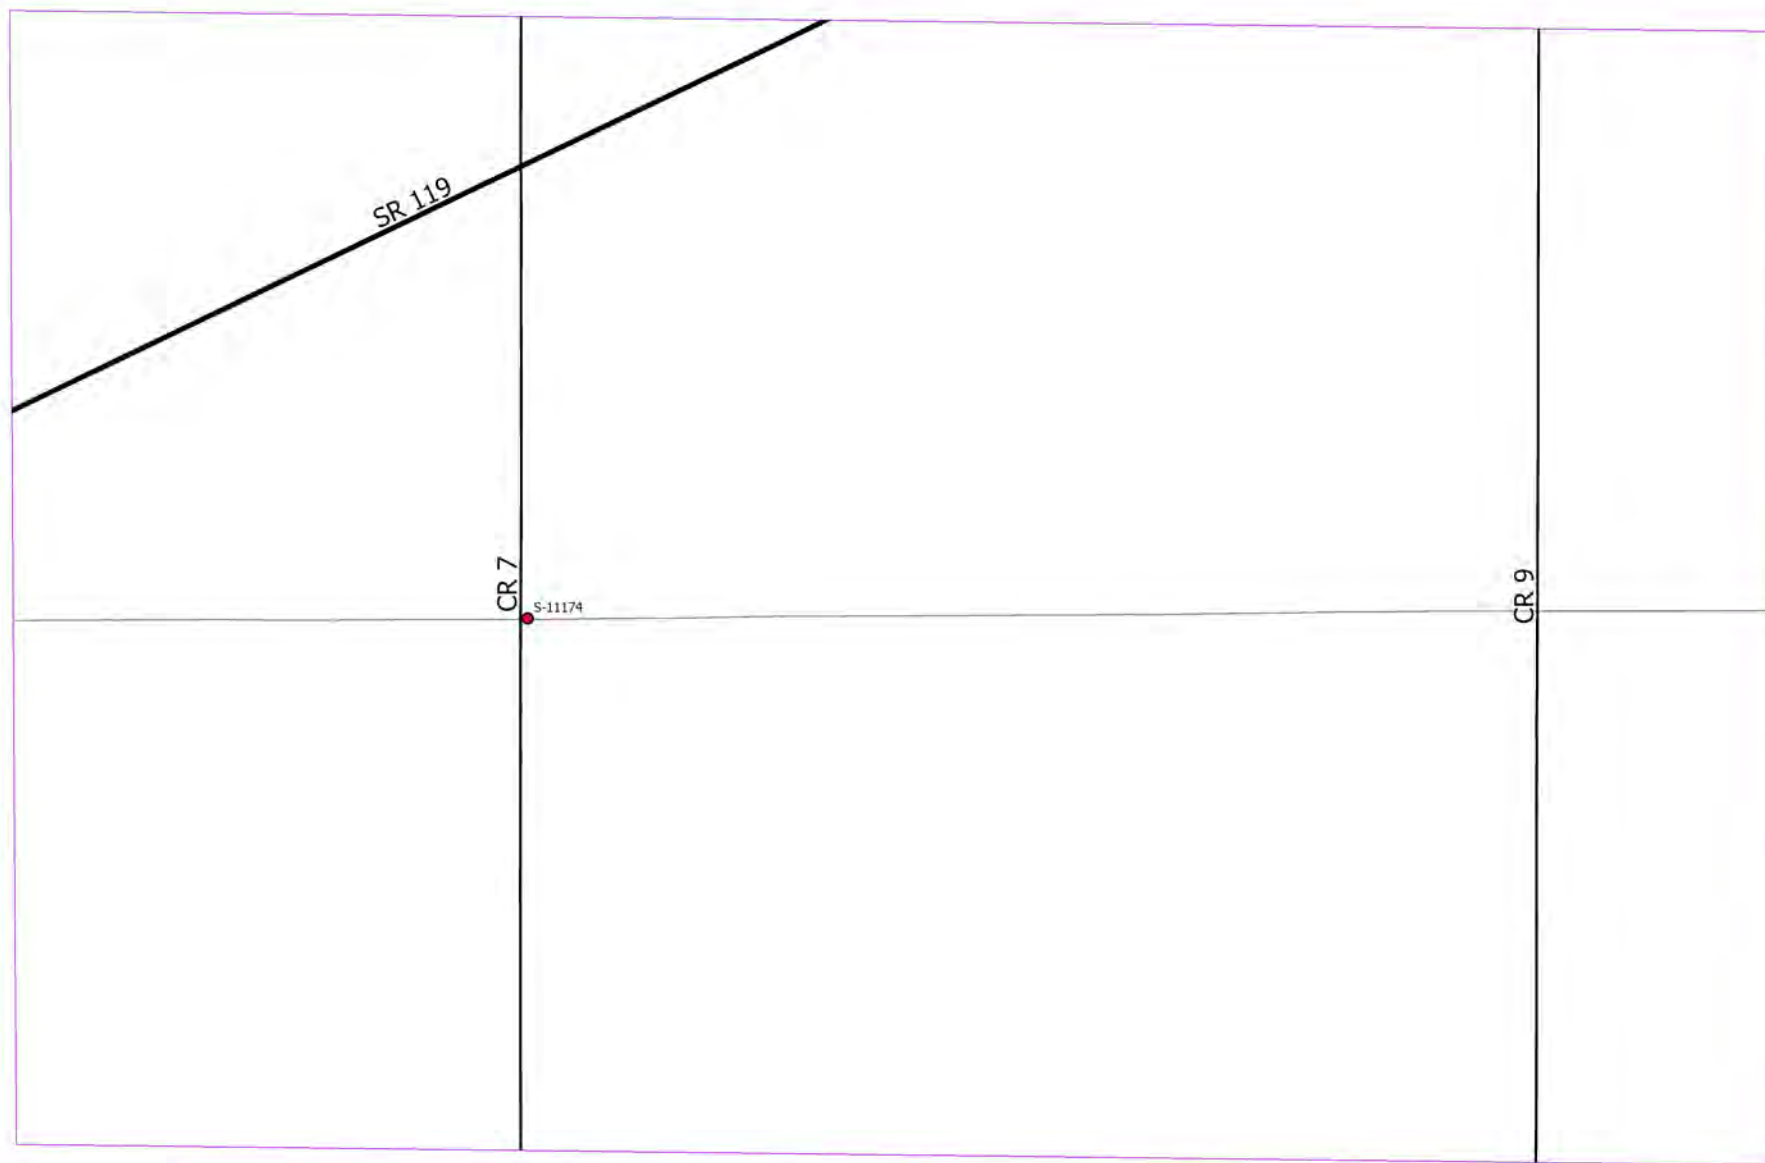

Area 183



CR 142


S-11103

S-11106


CR 11

CR 44


Area 184

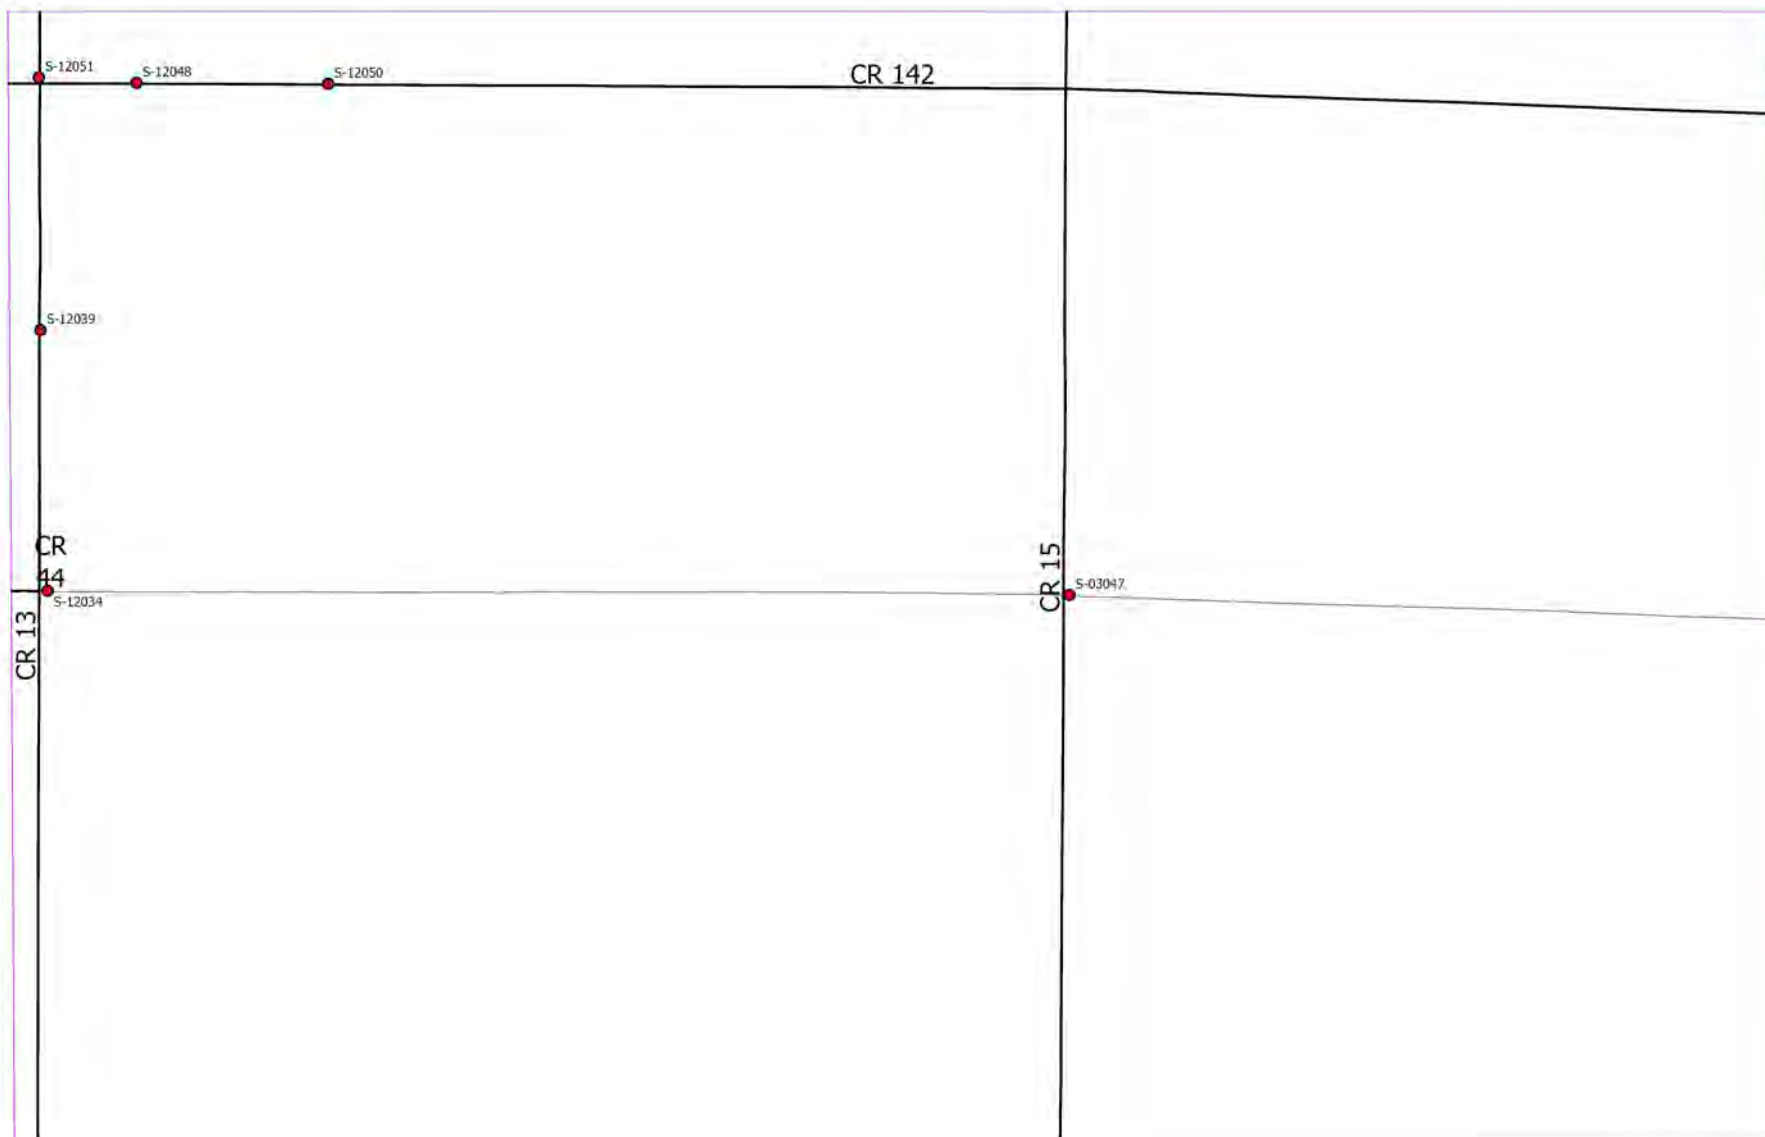


Area 185

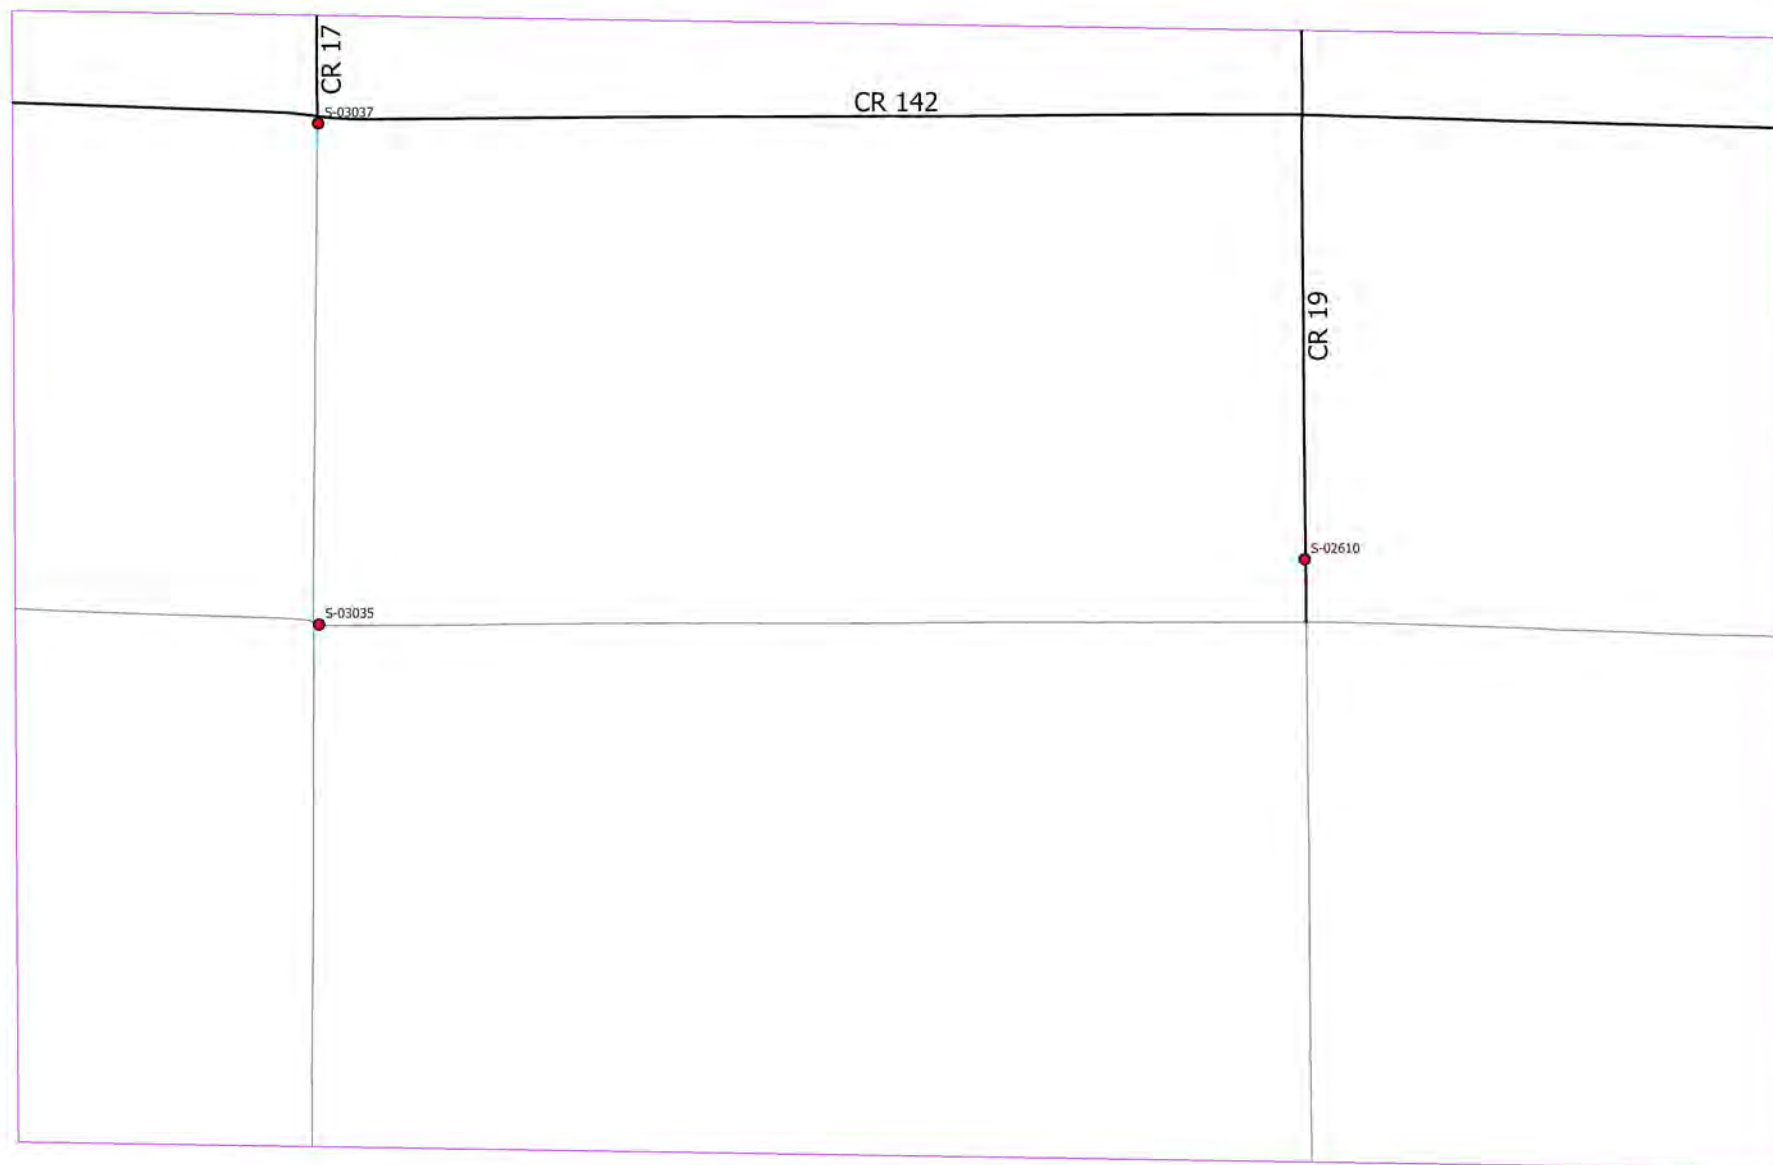


Area 186

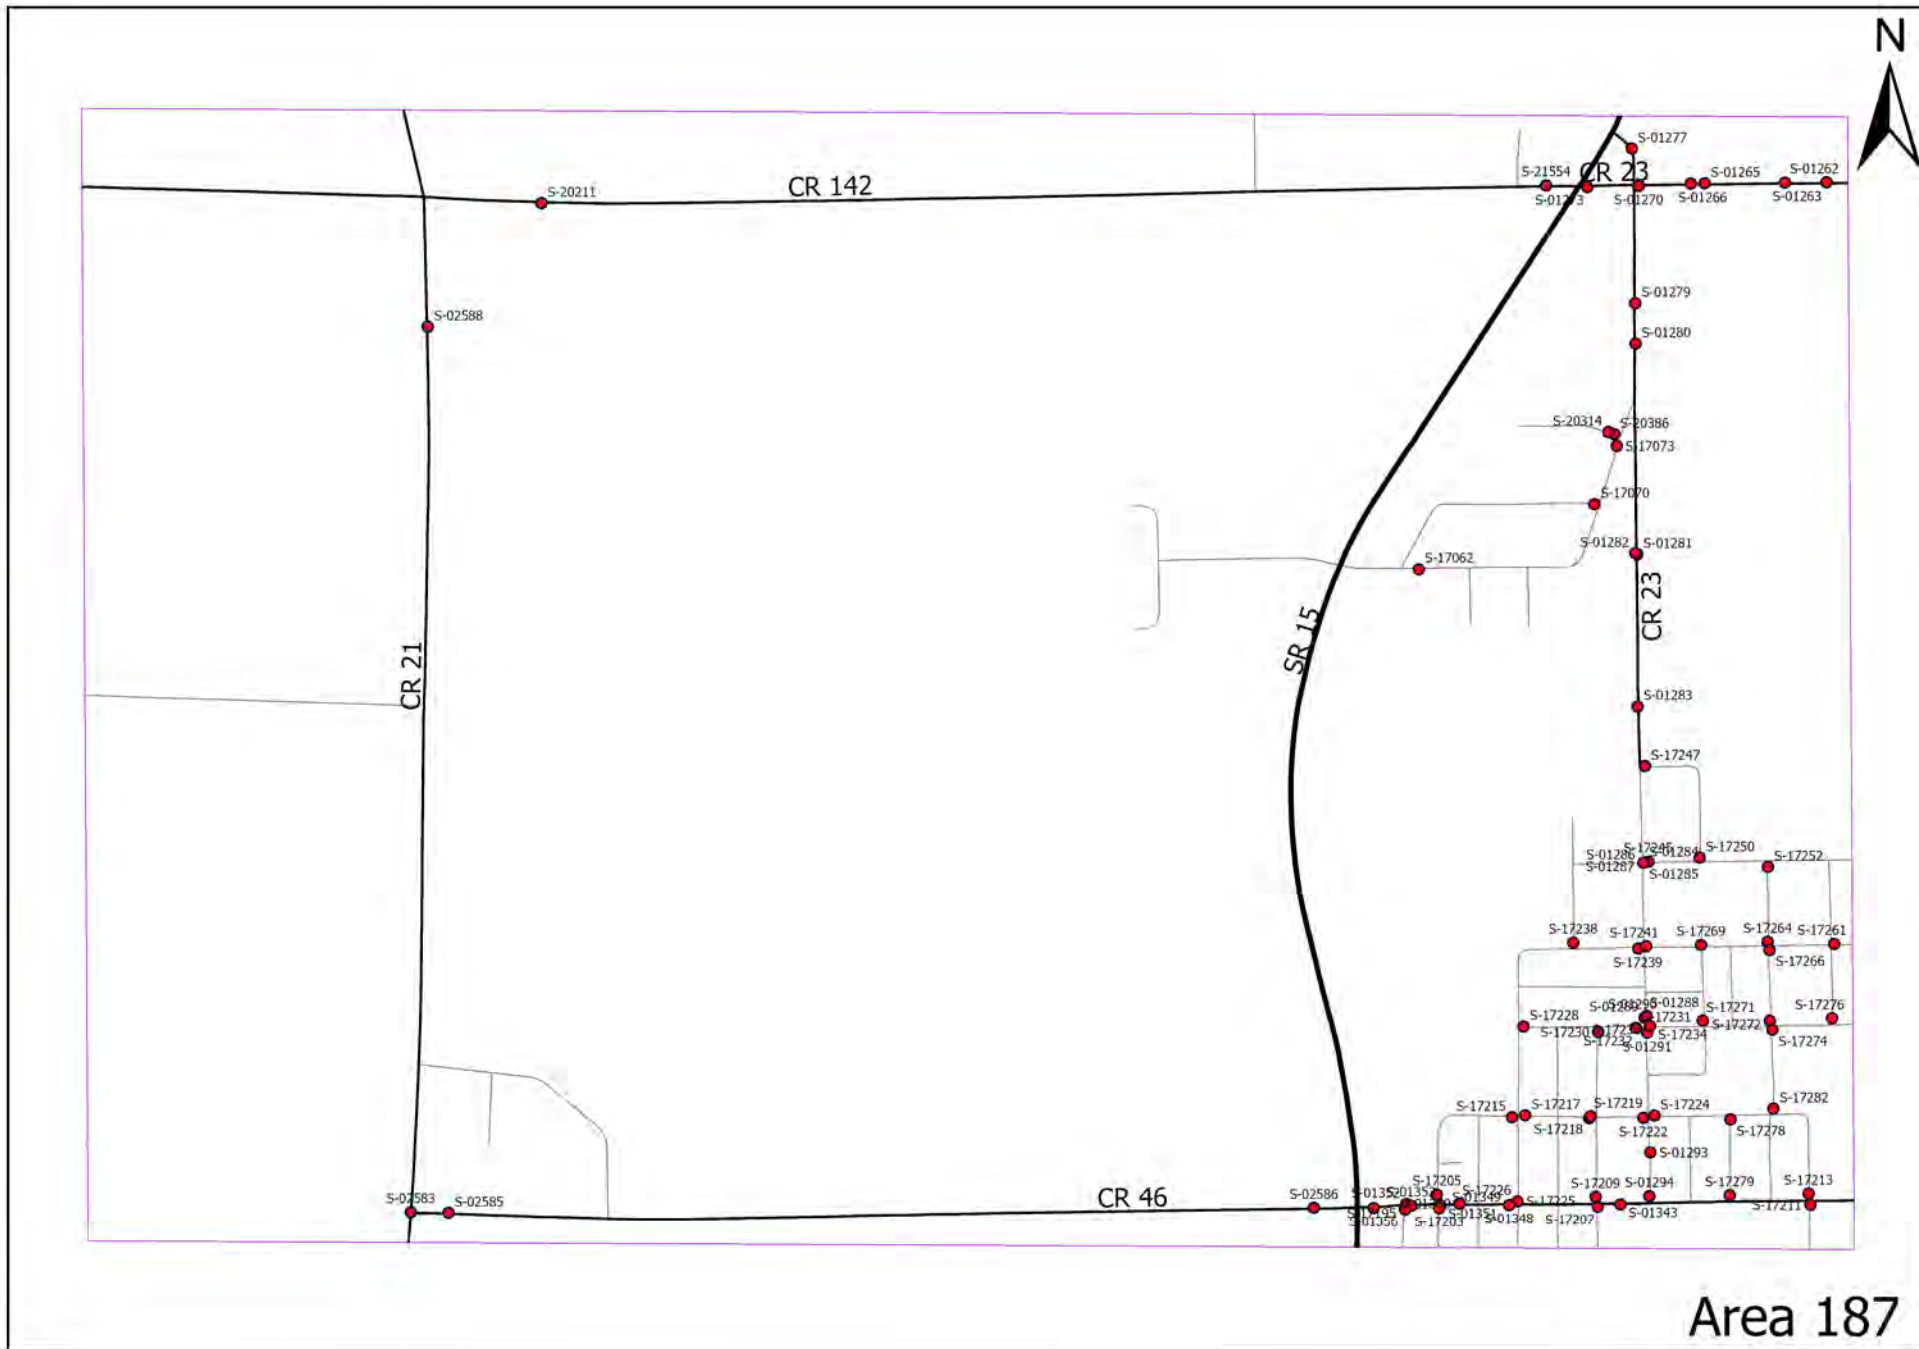


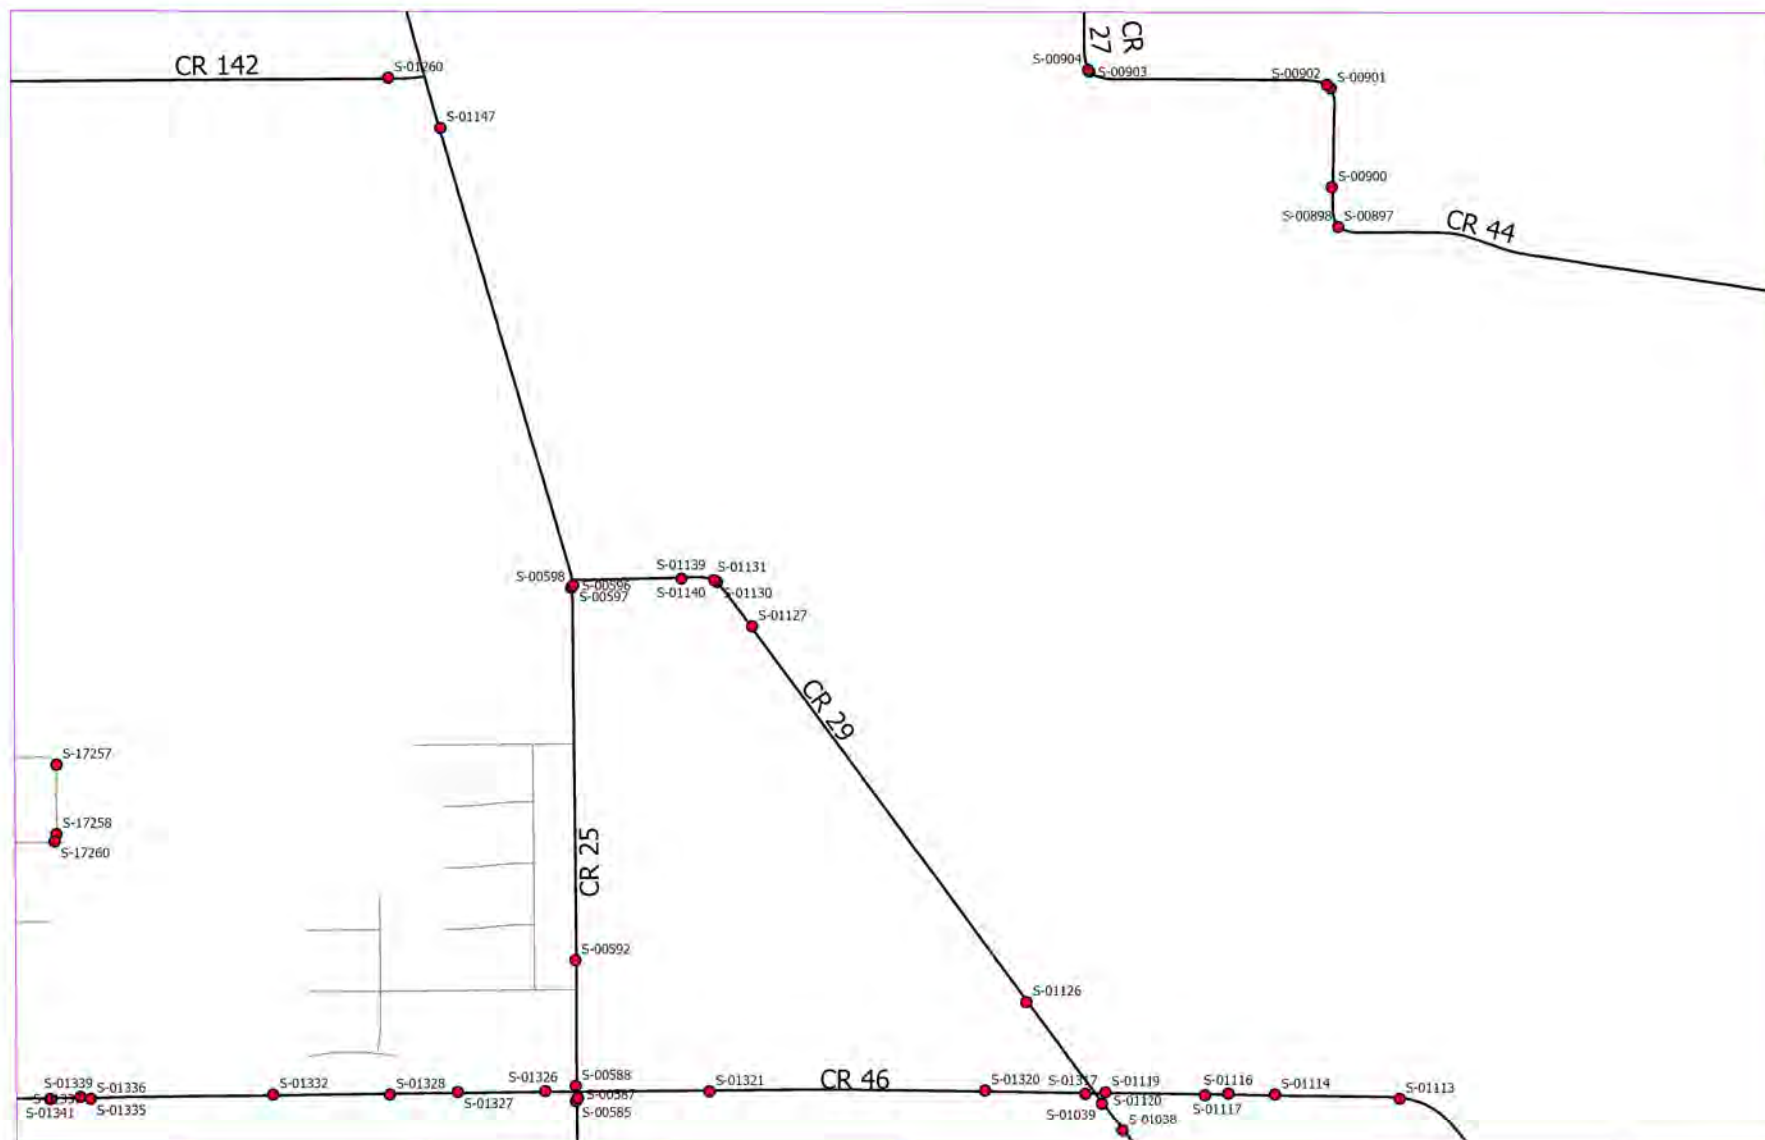


Area 188

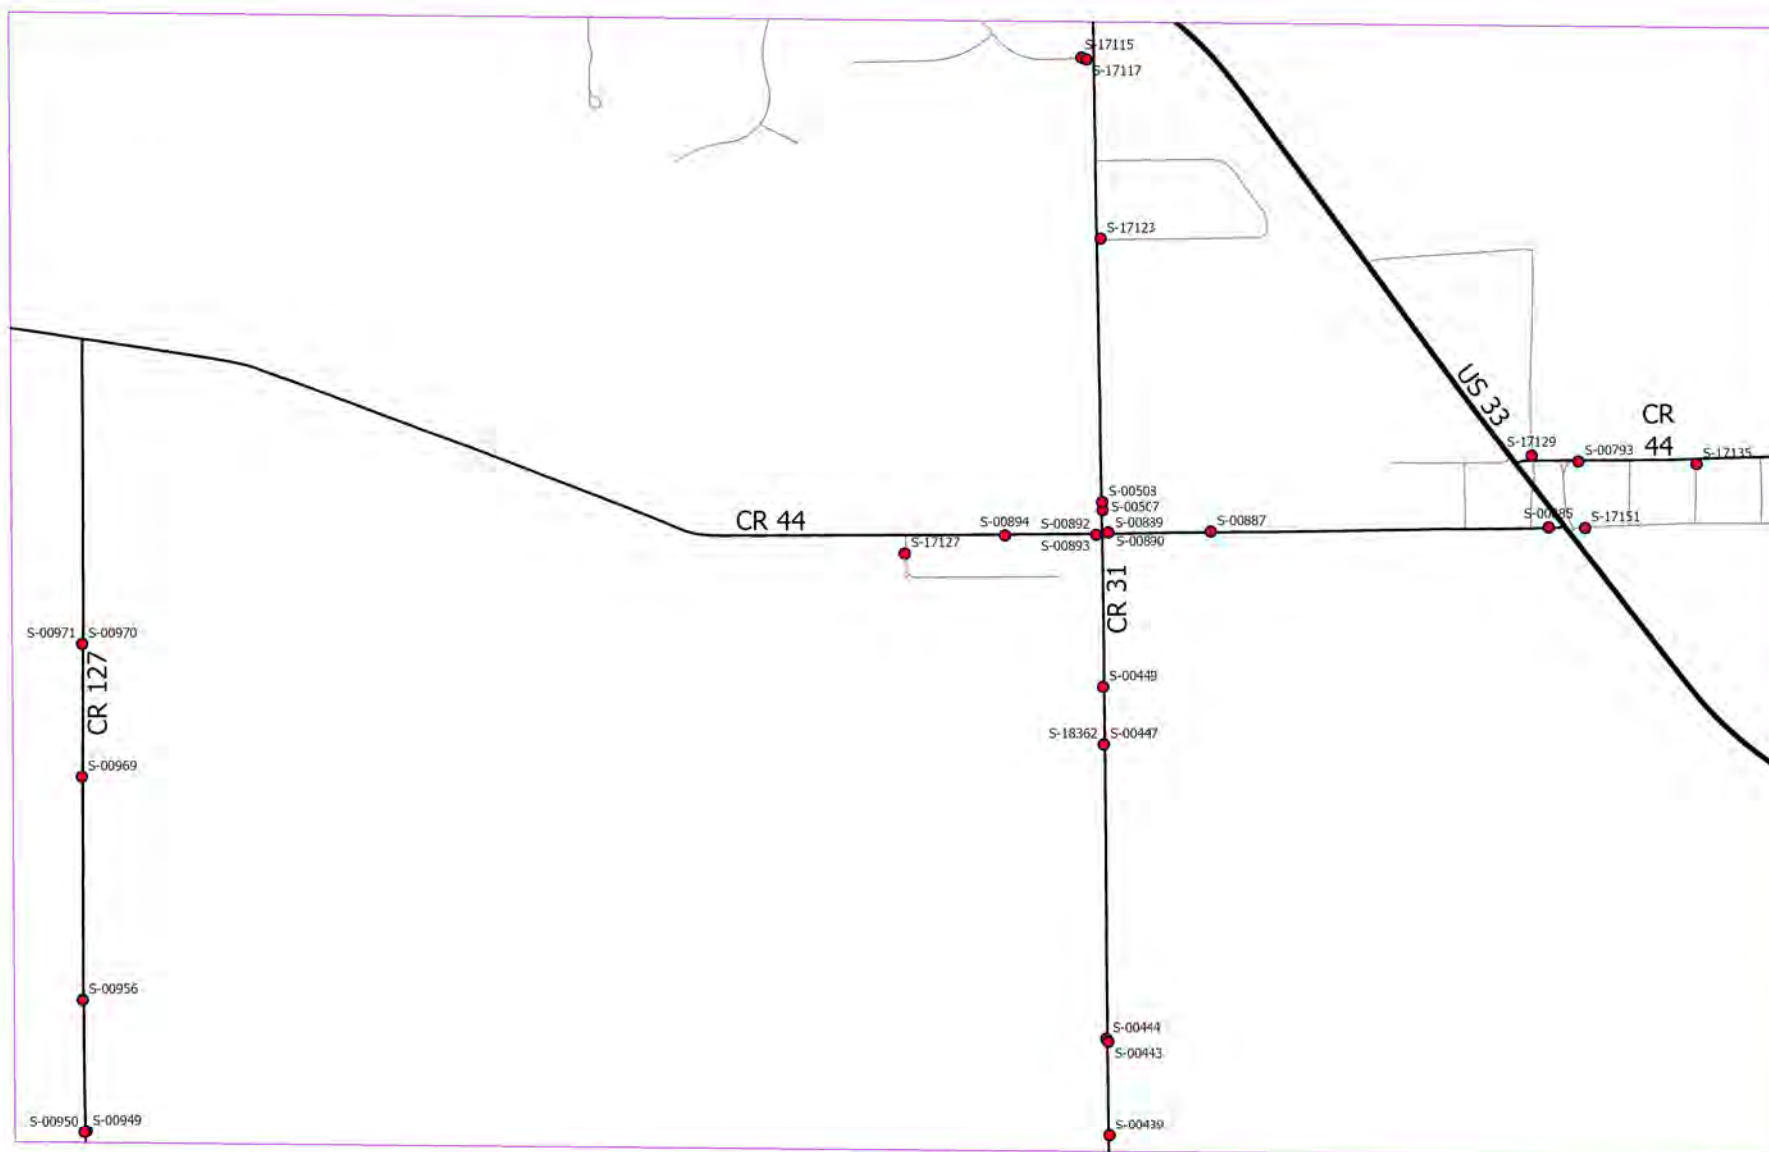


Area 189

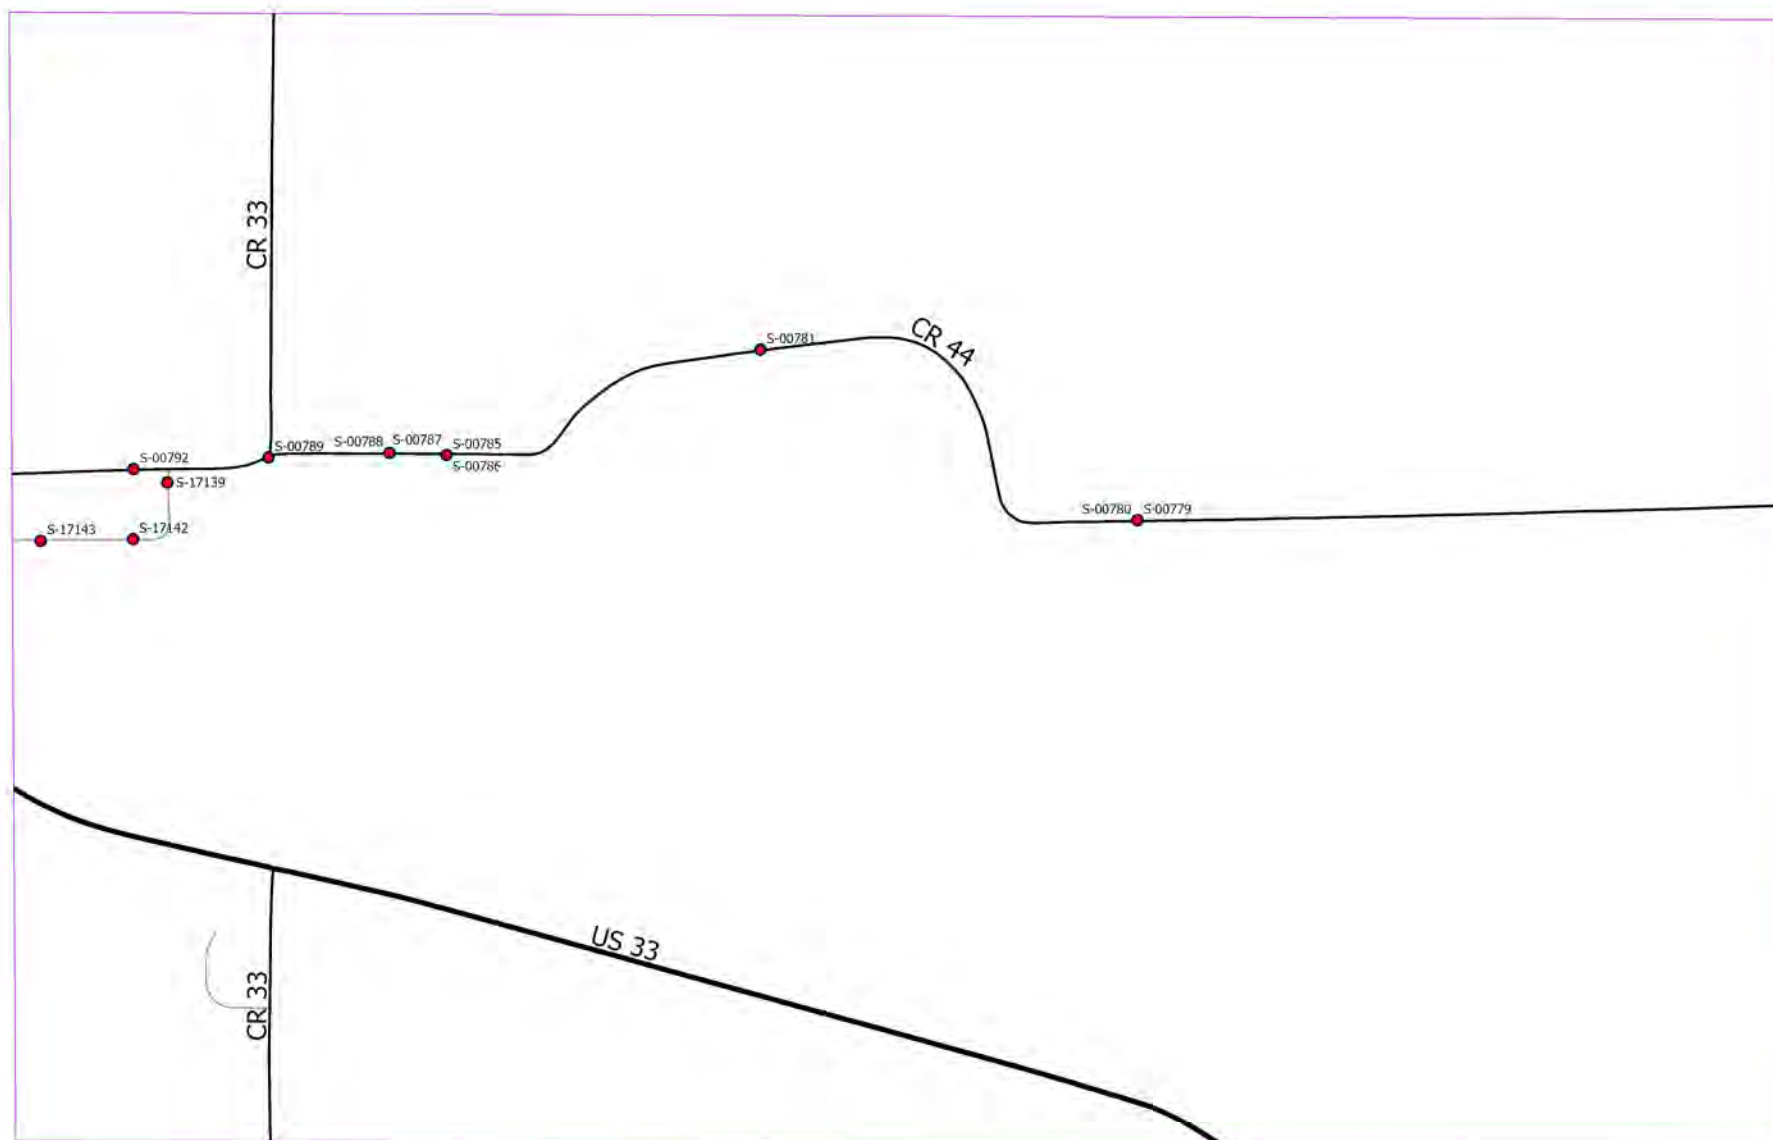



Area 190

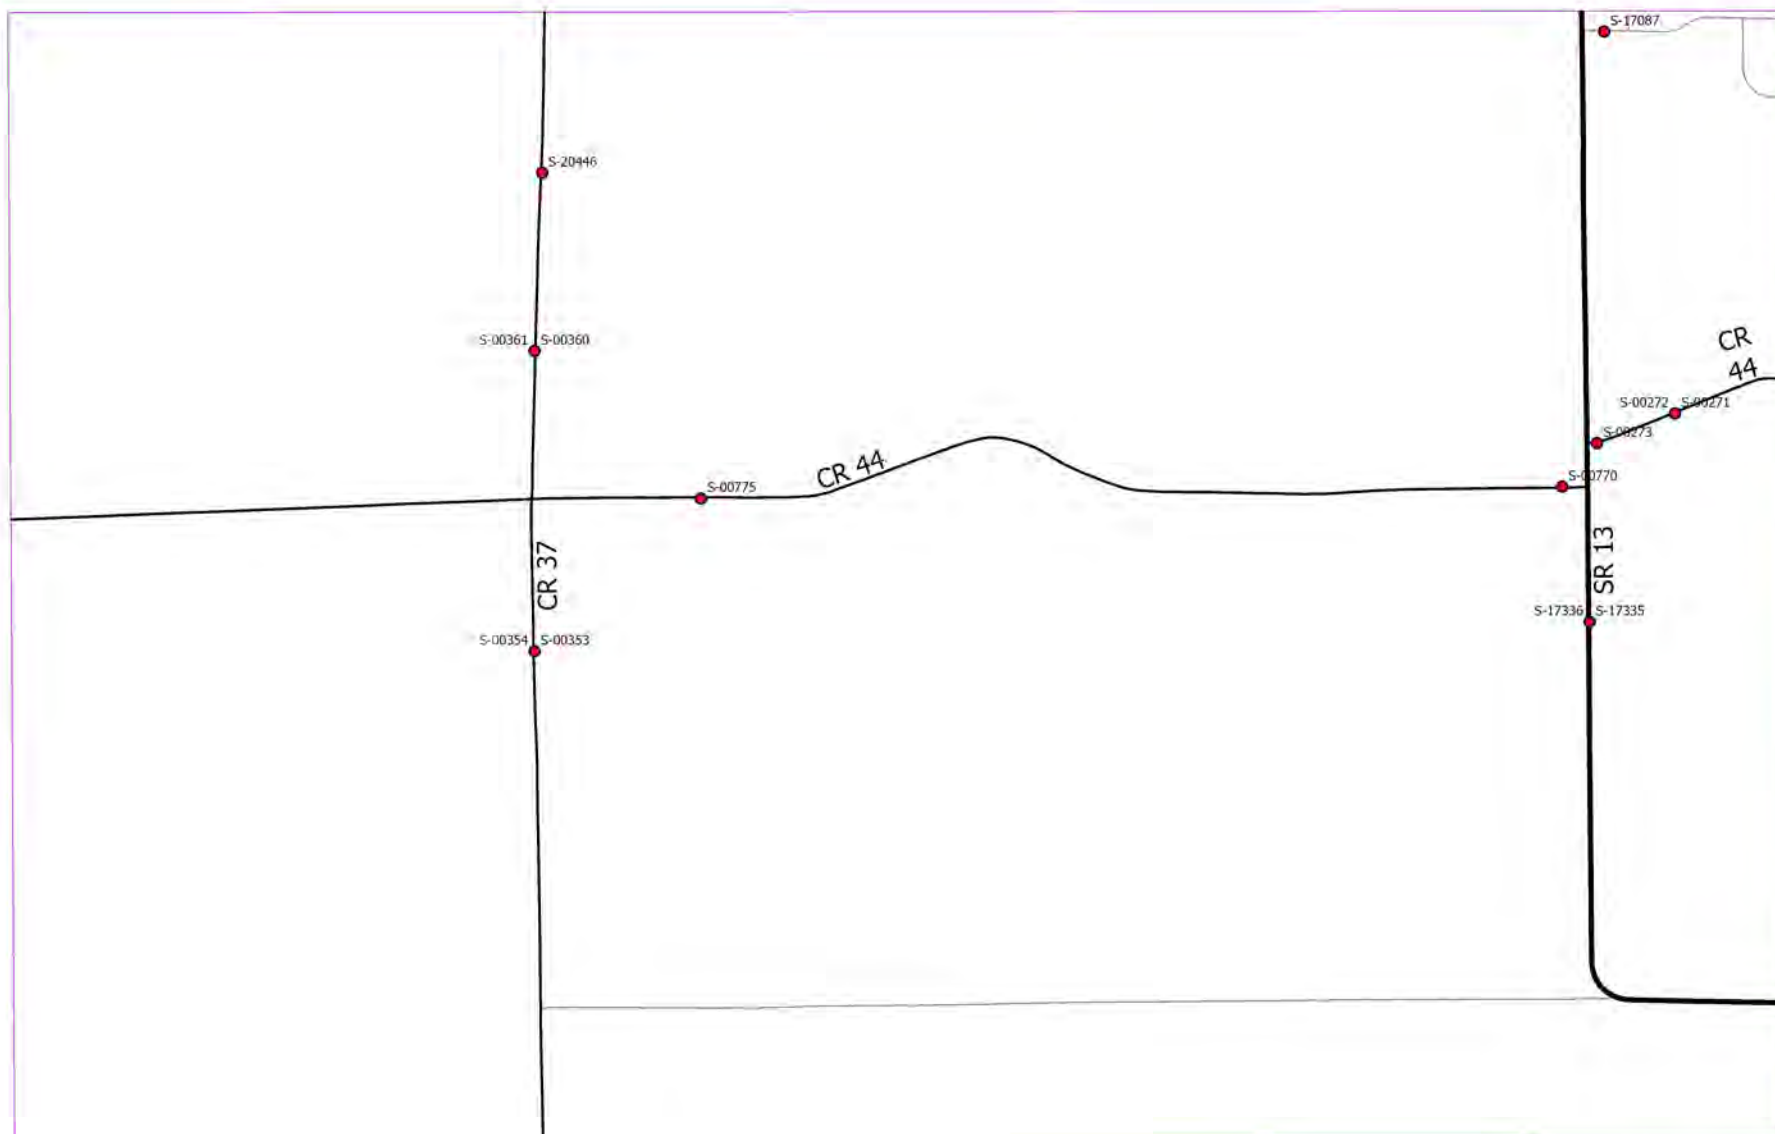


Area 191

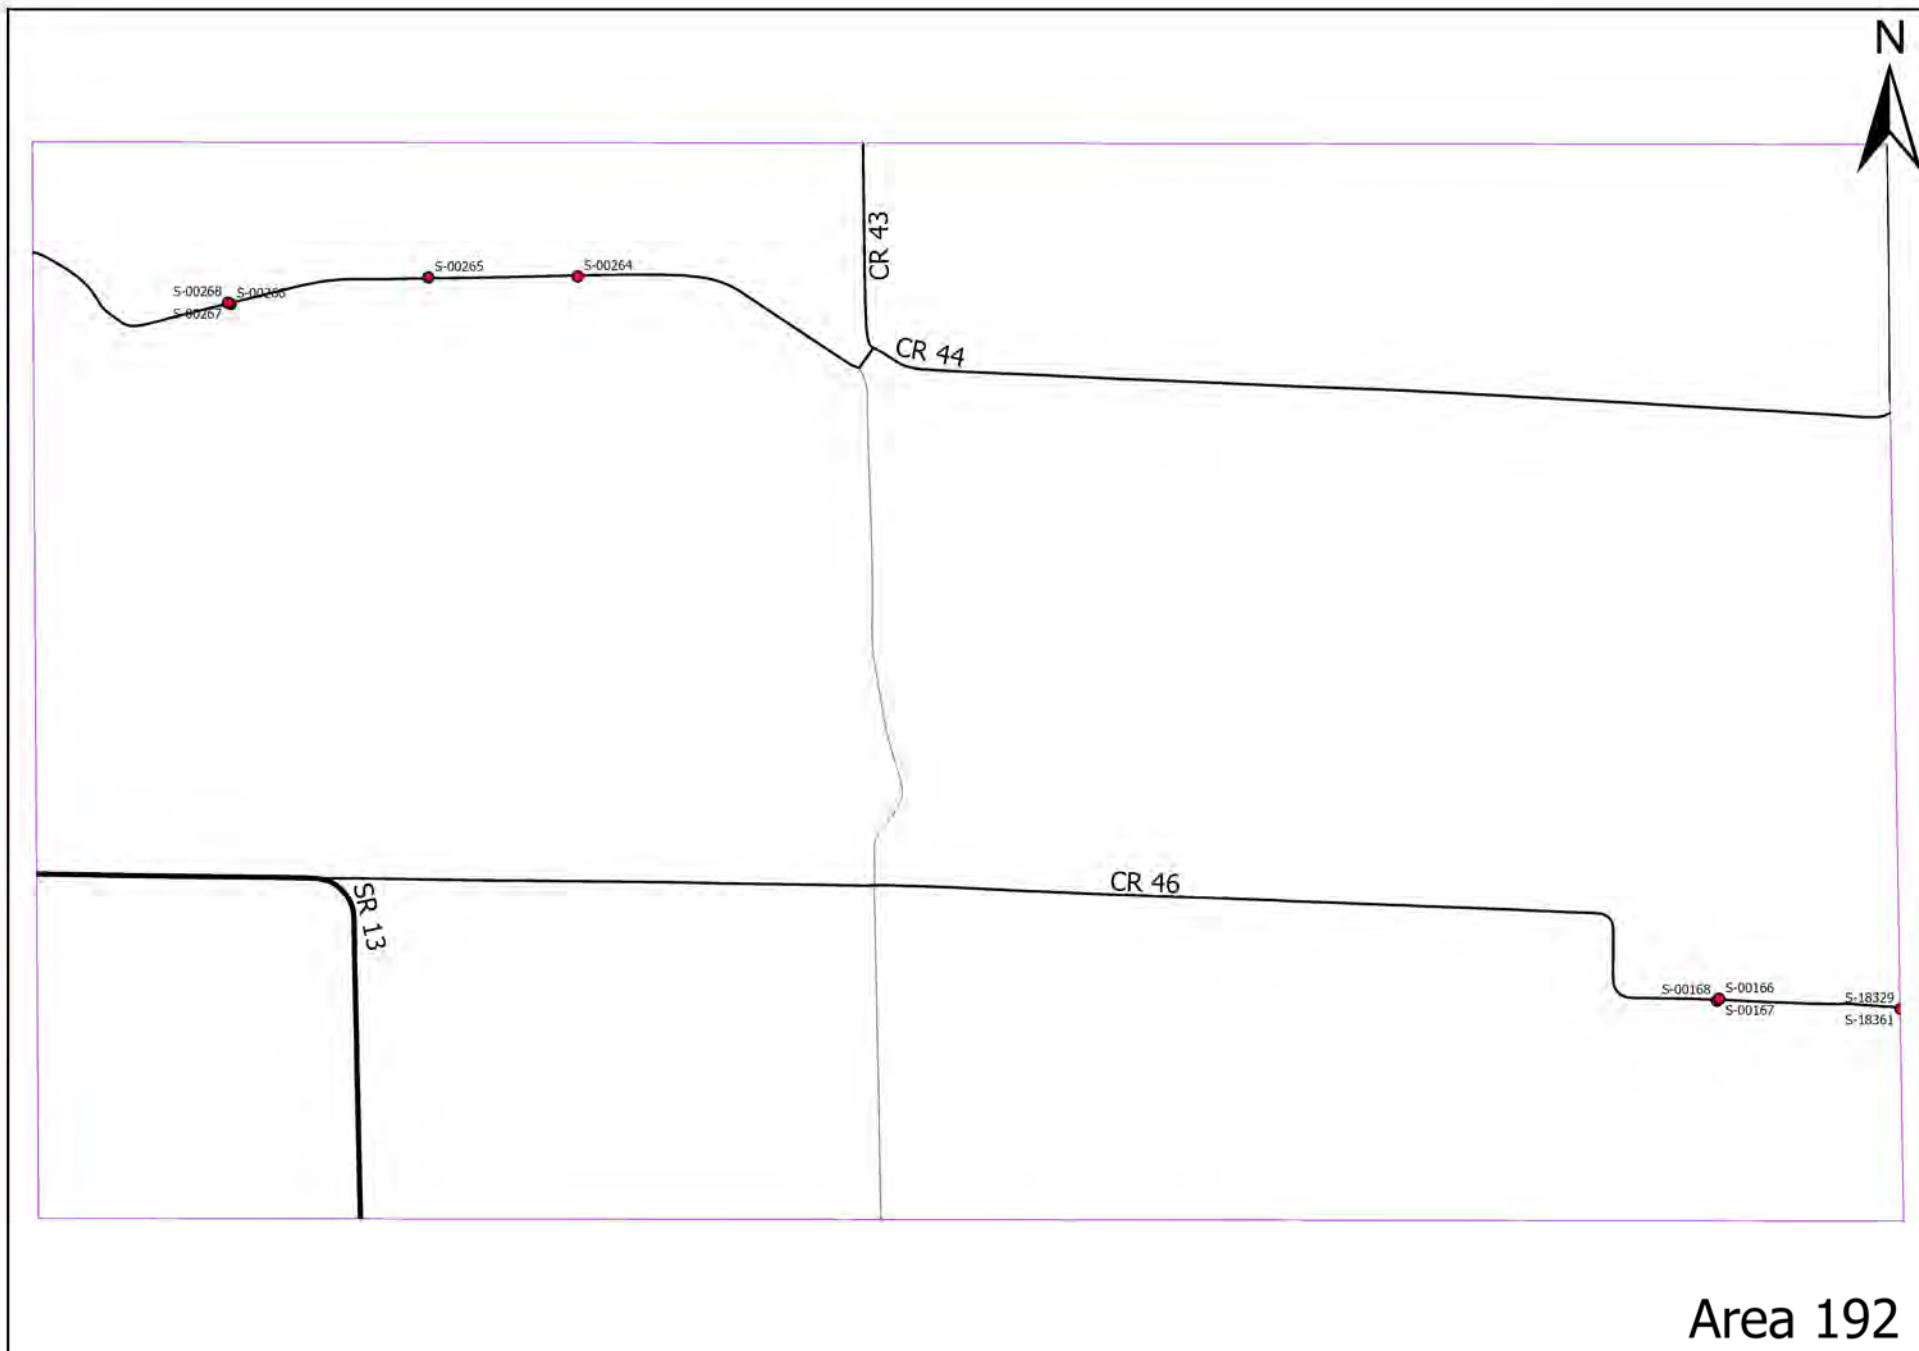

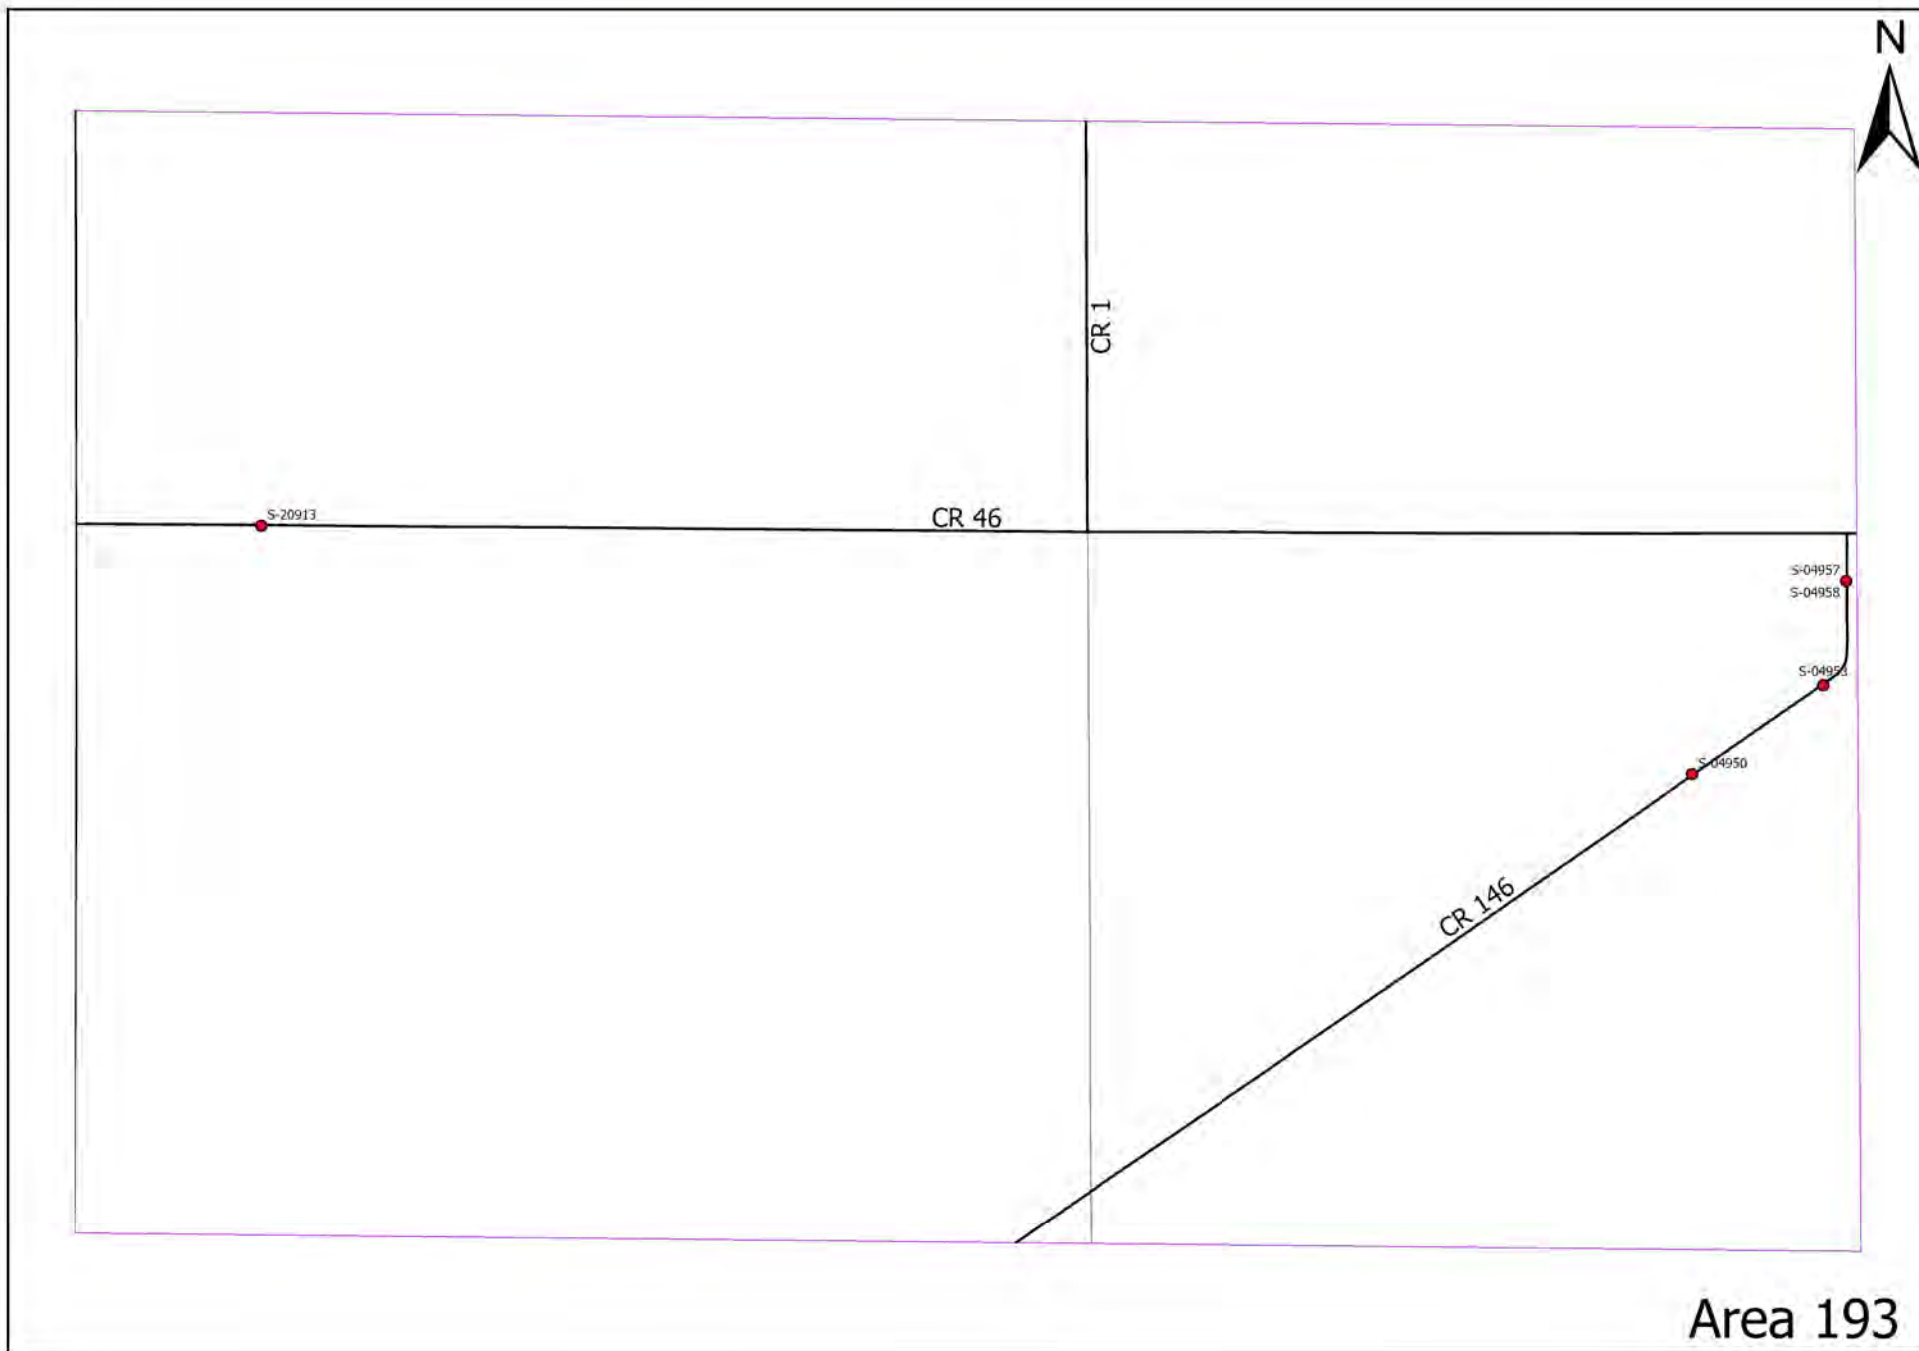

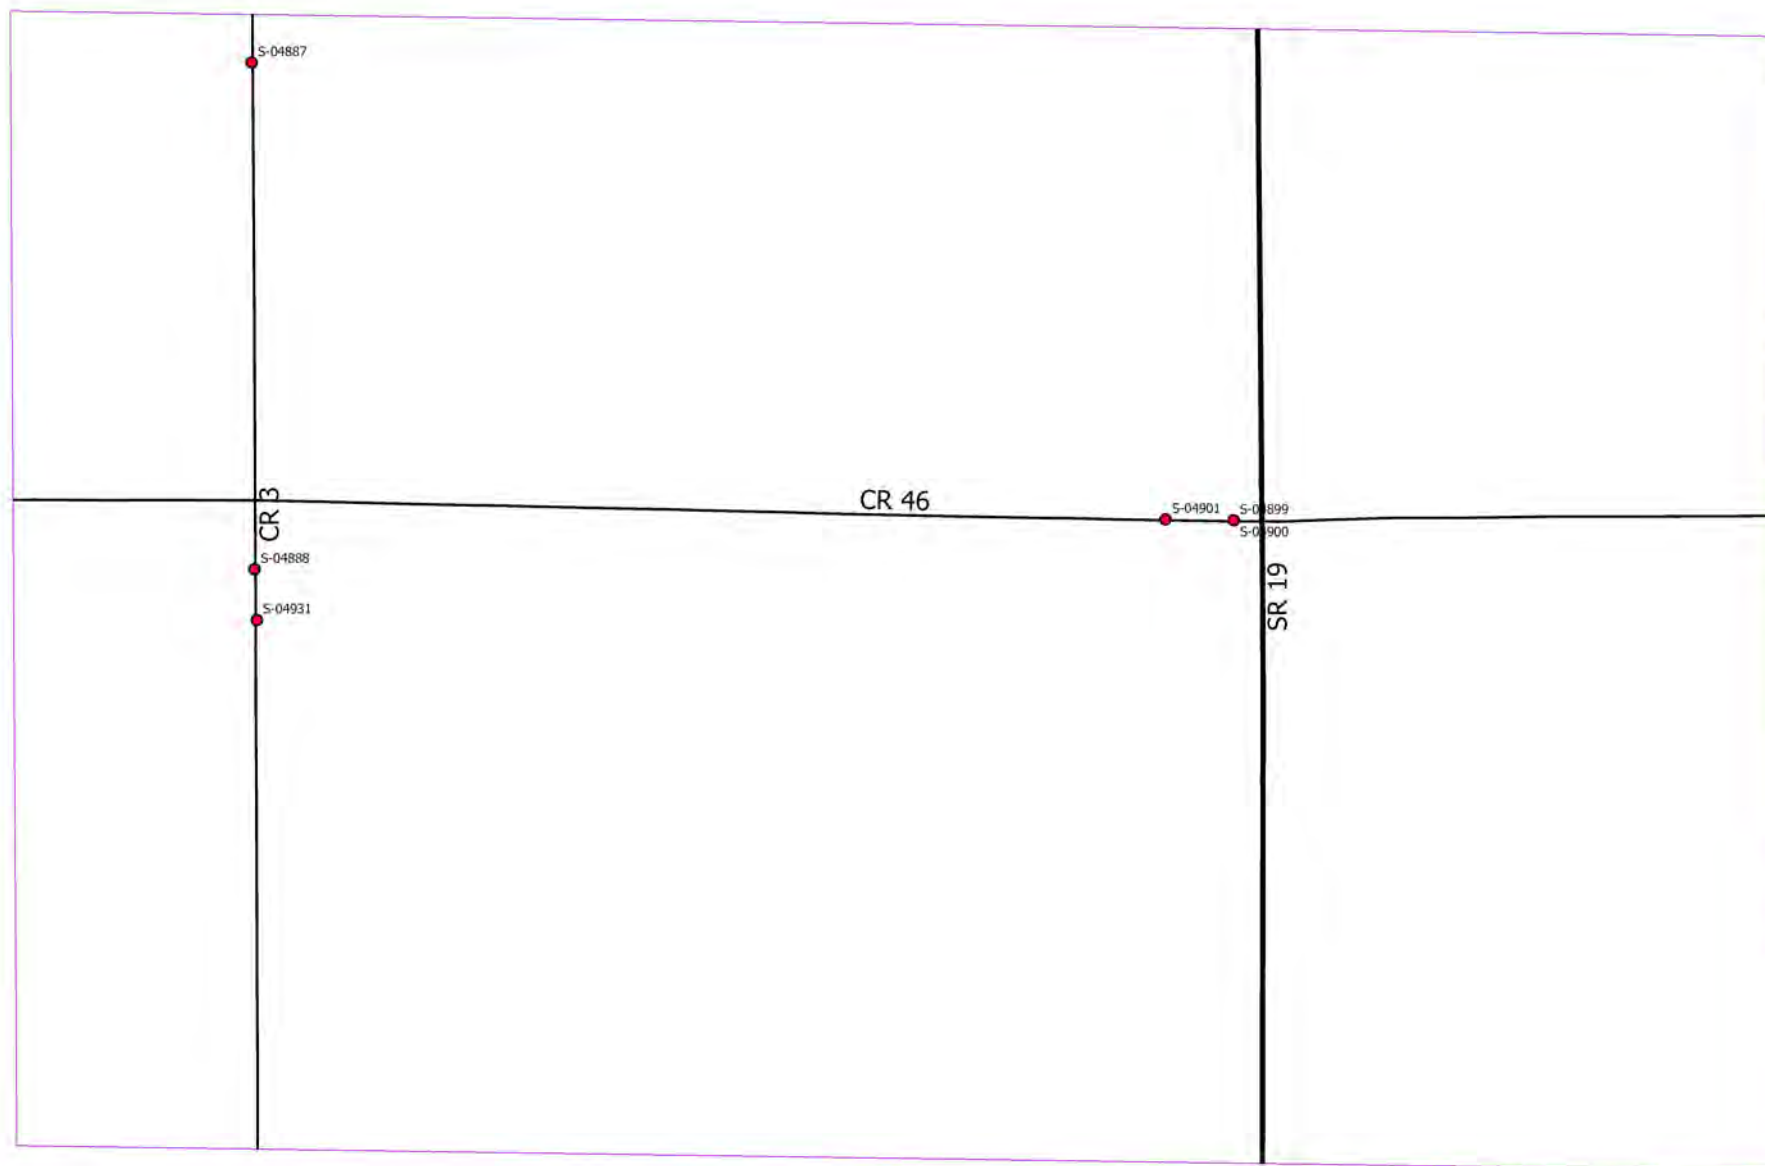

Area 194

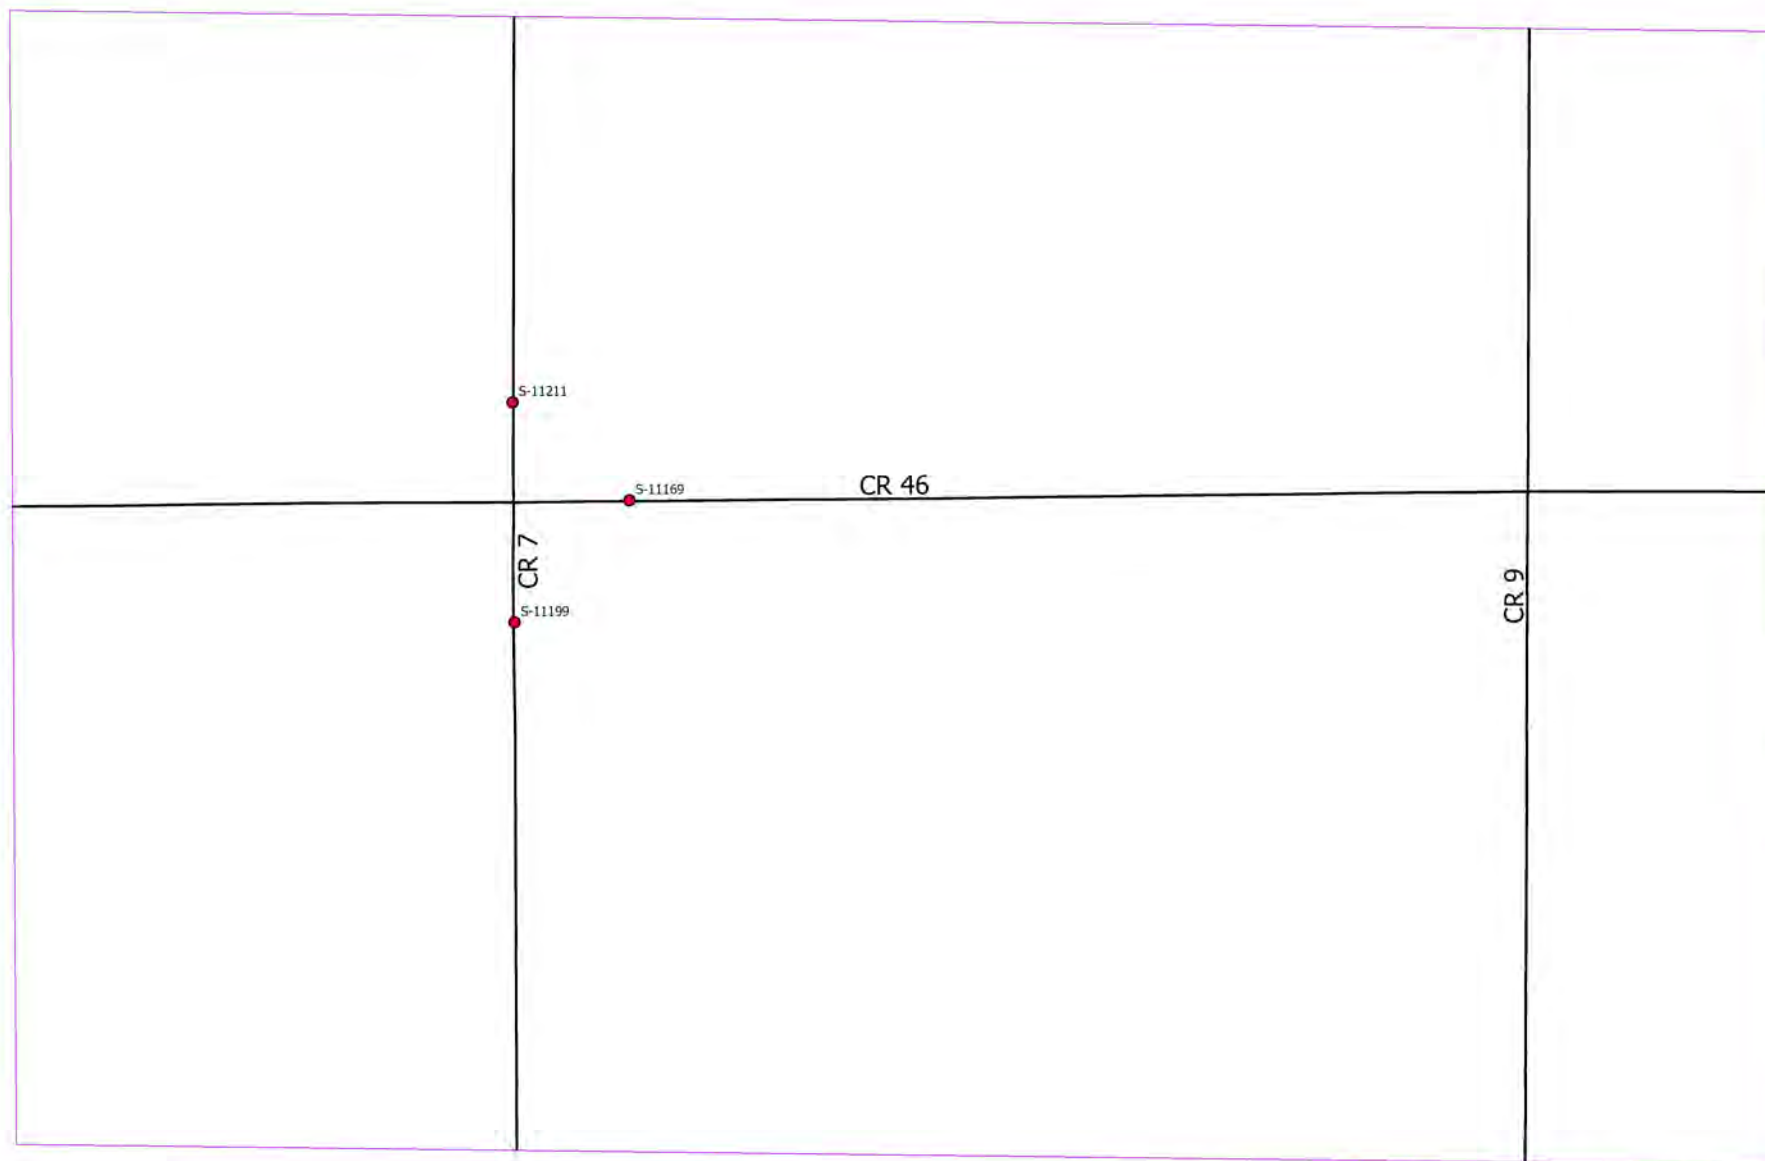

Area 195




CR 11

CR 46


S-12083

S-12084


Area 196

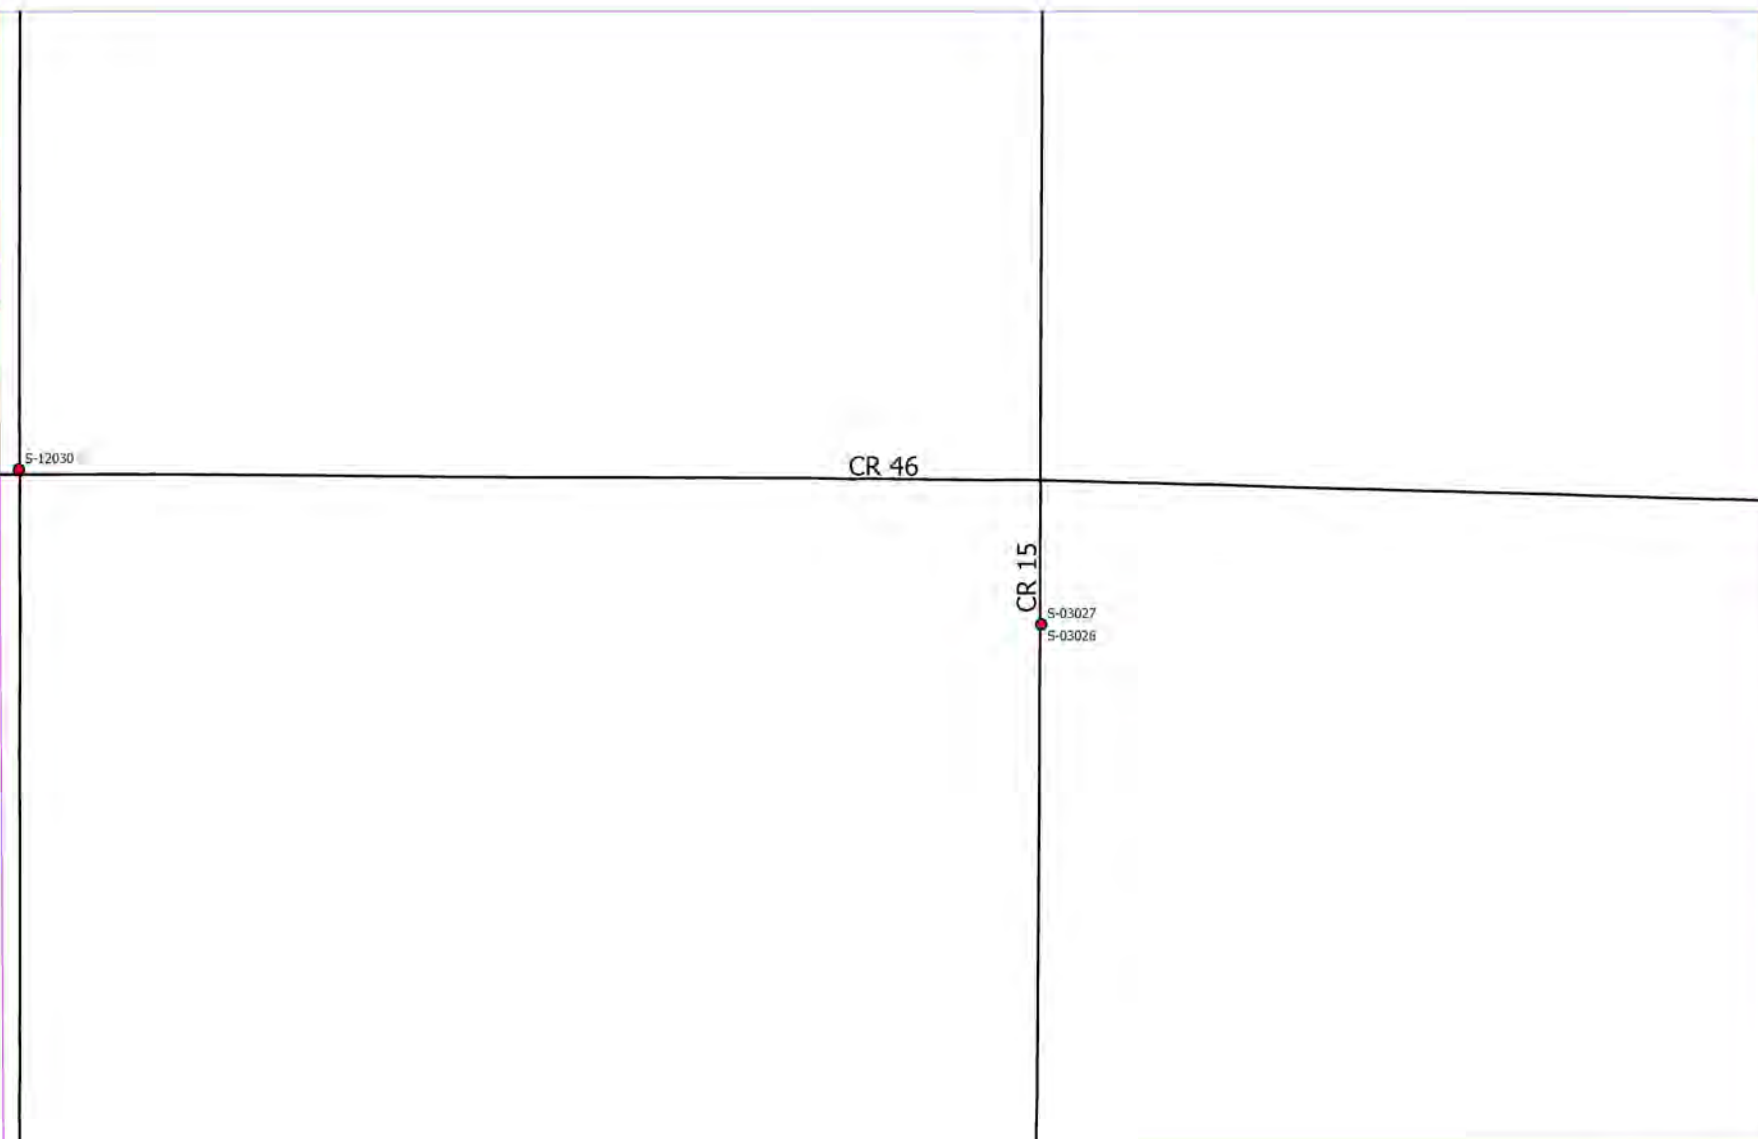


Area 197

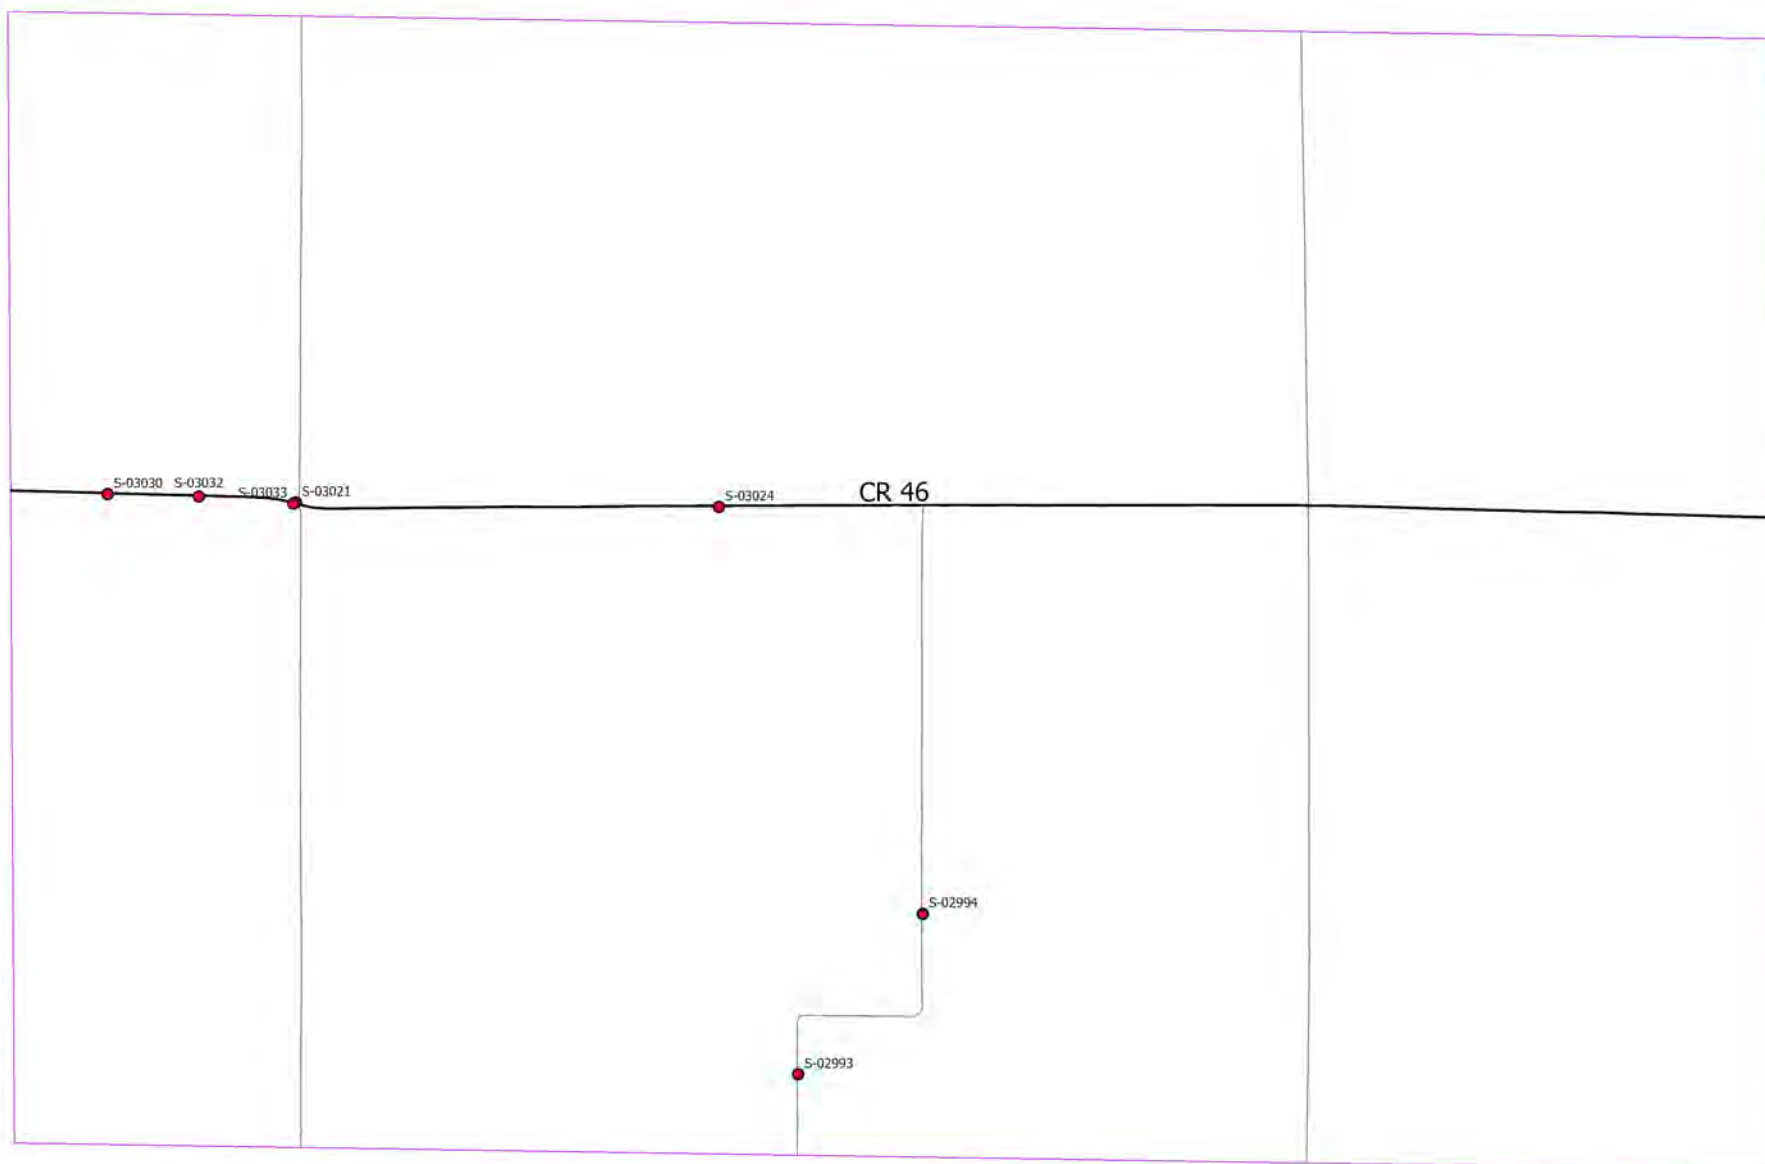


Area 198

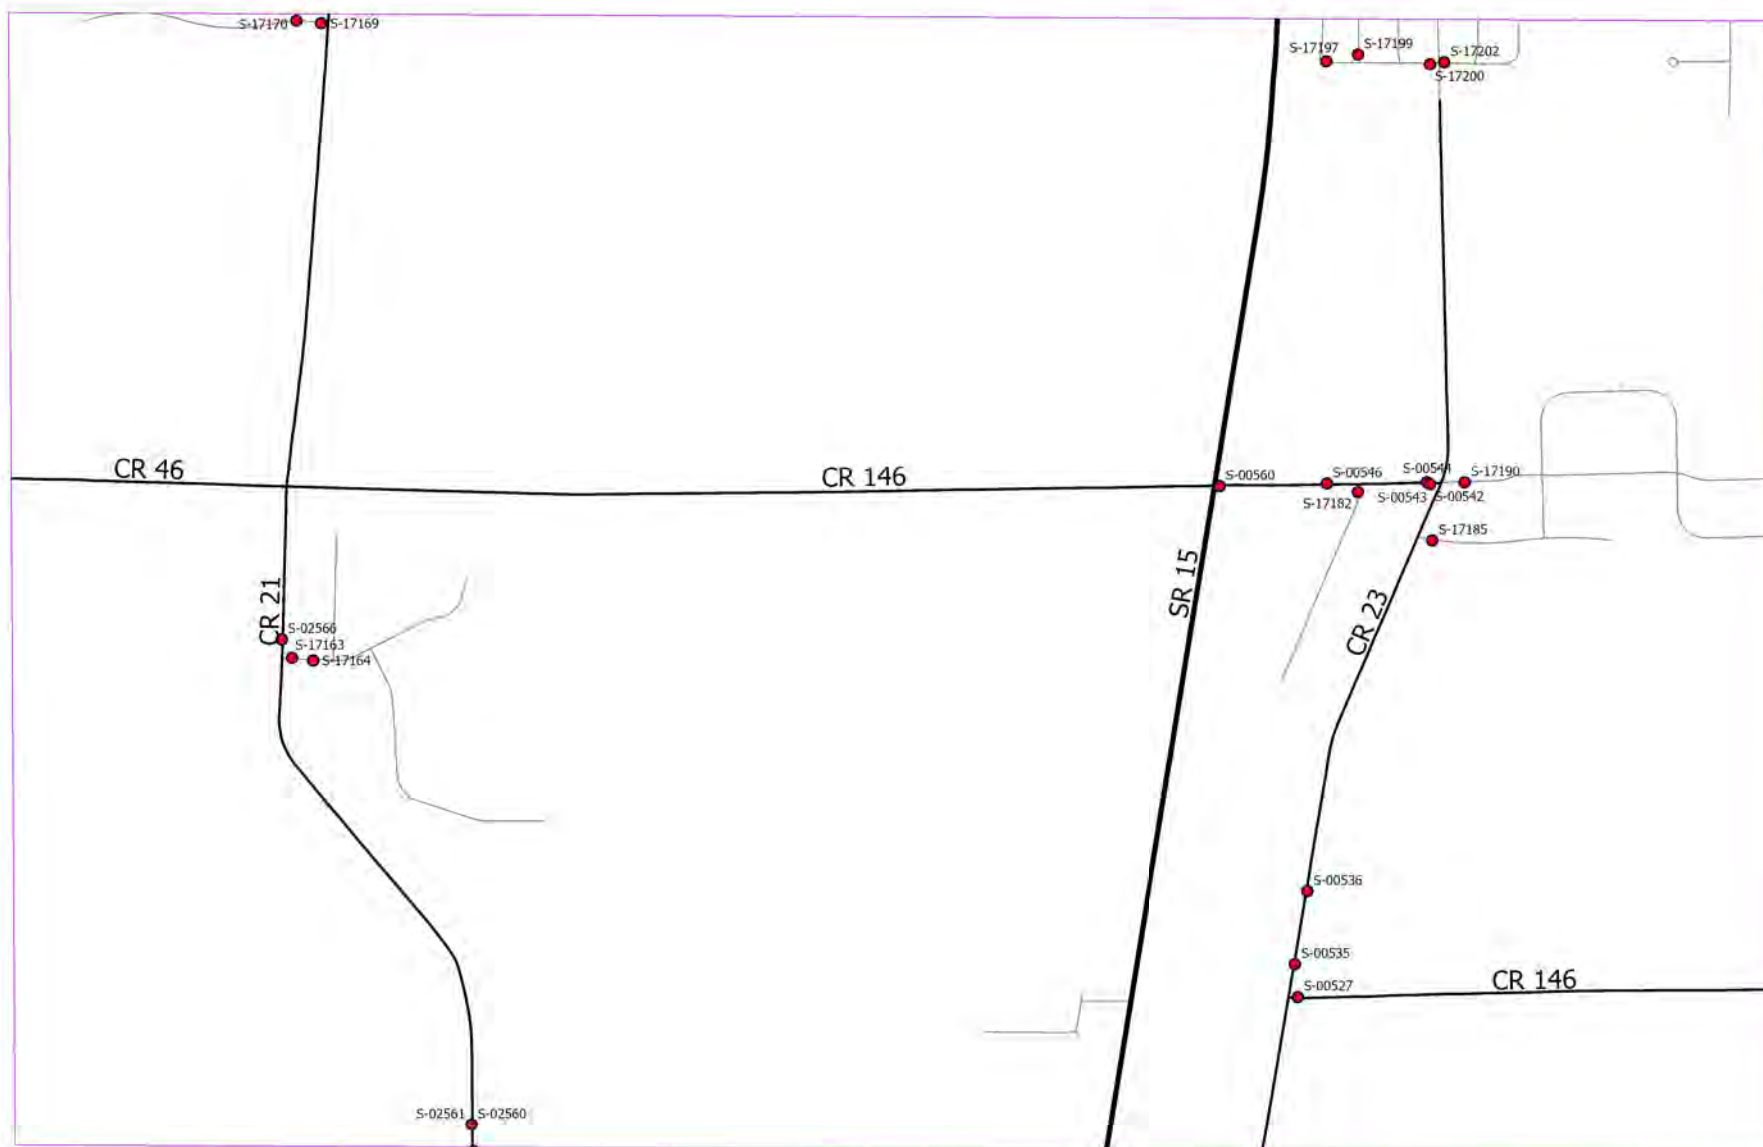


Area 199

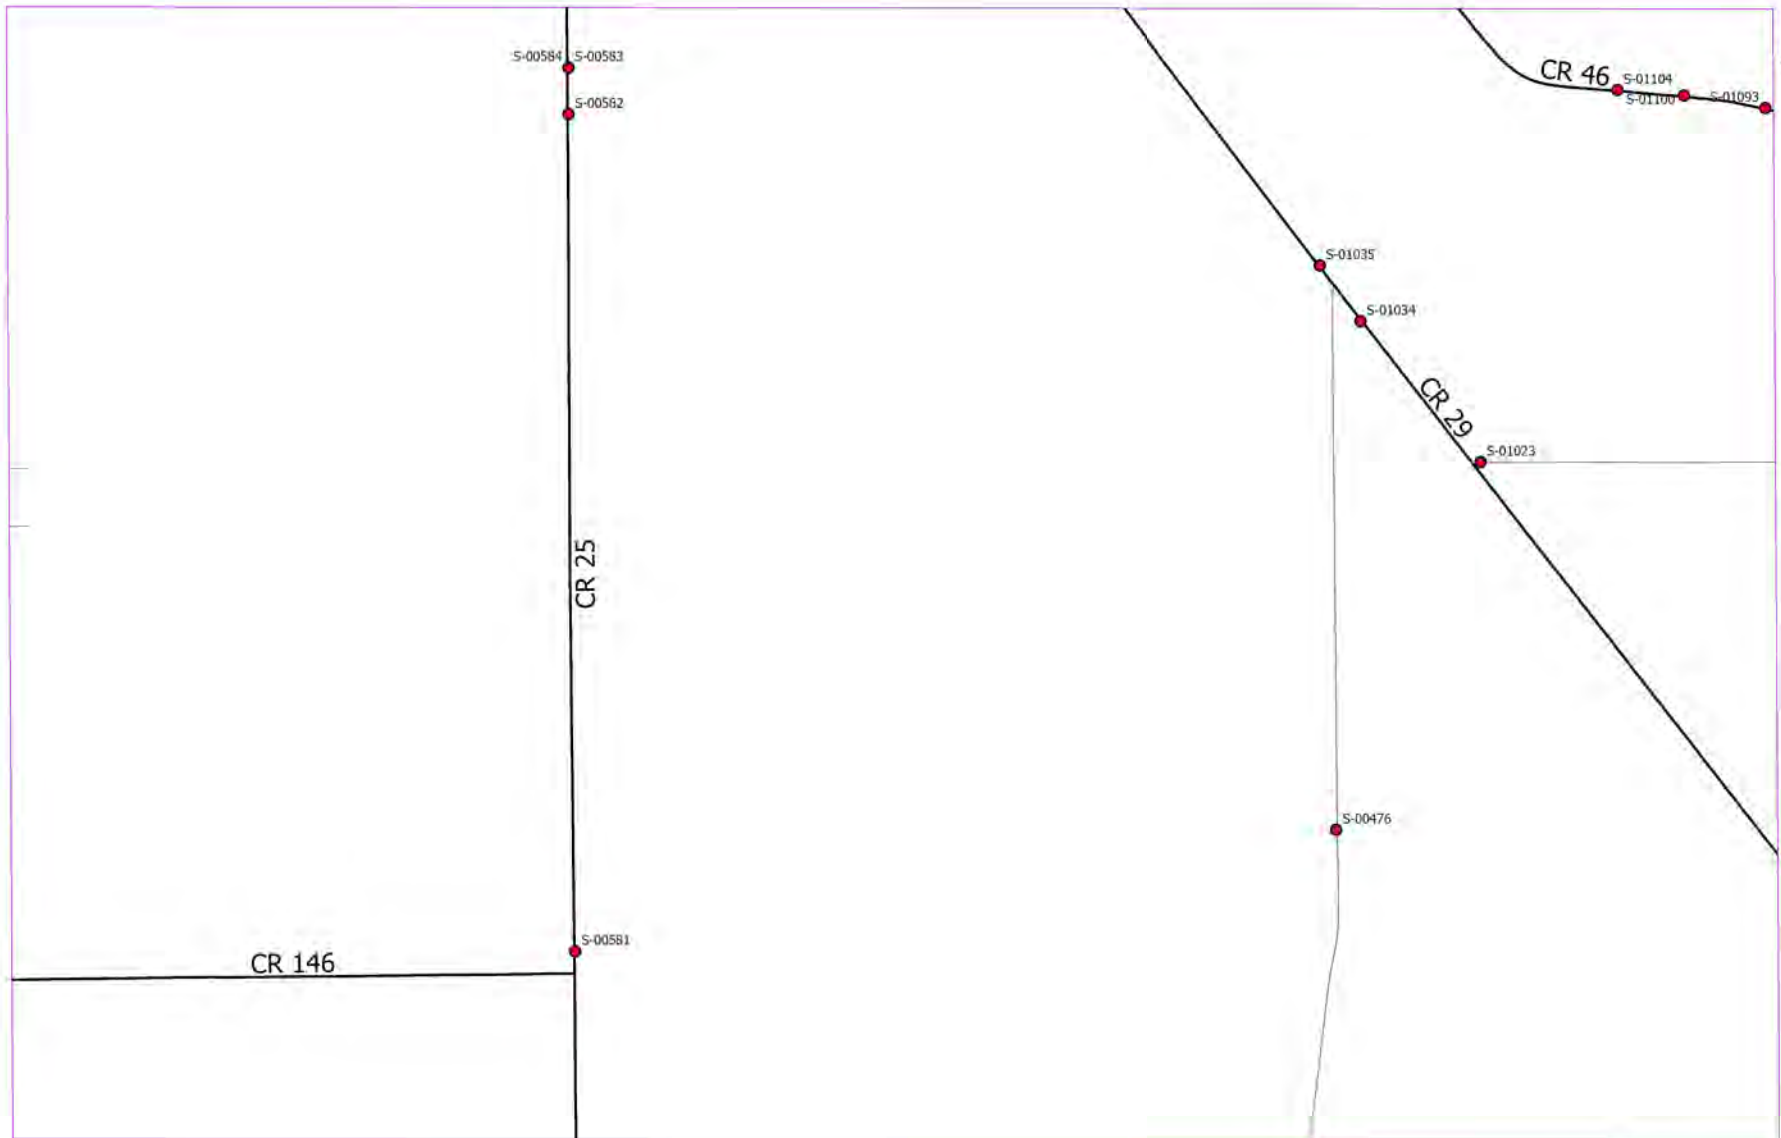


Area 200

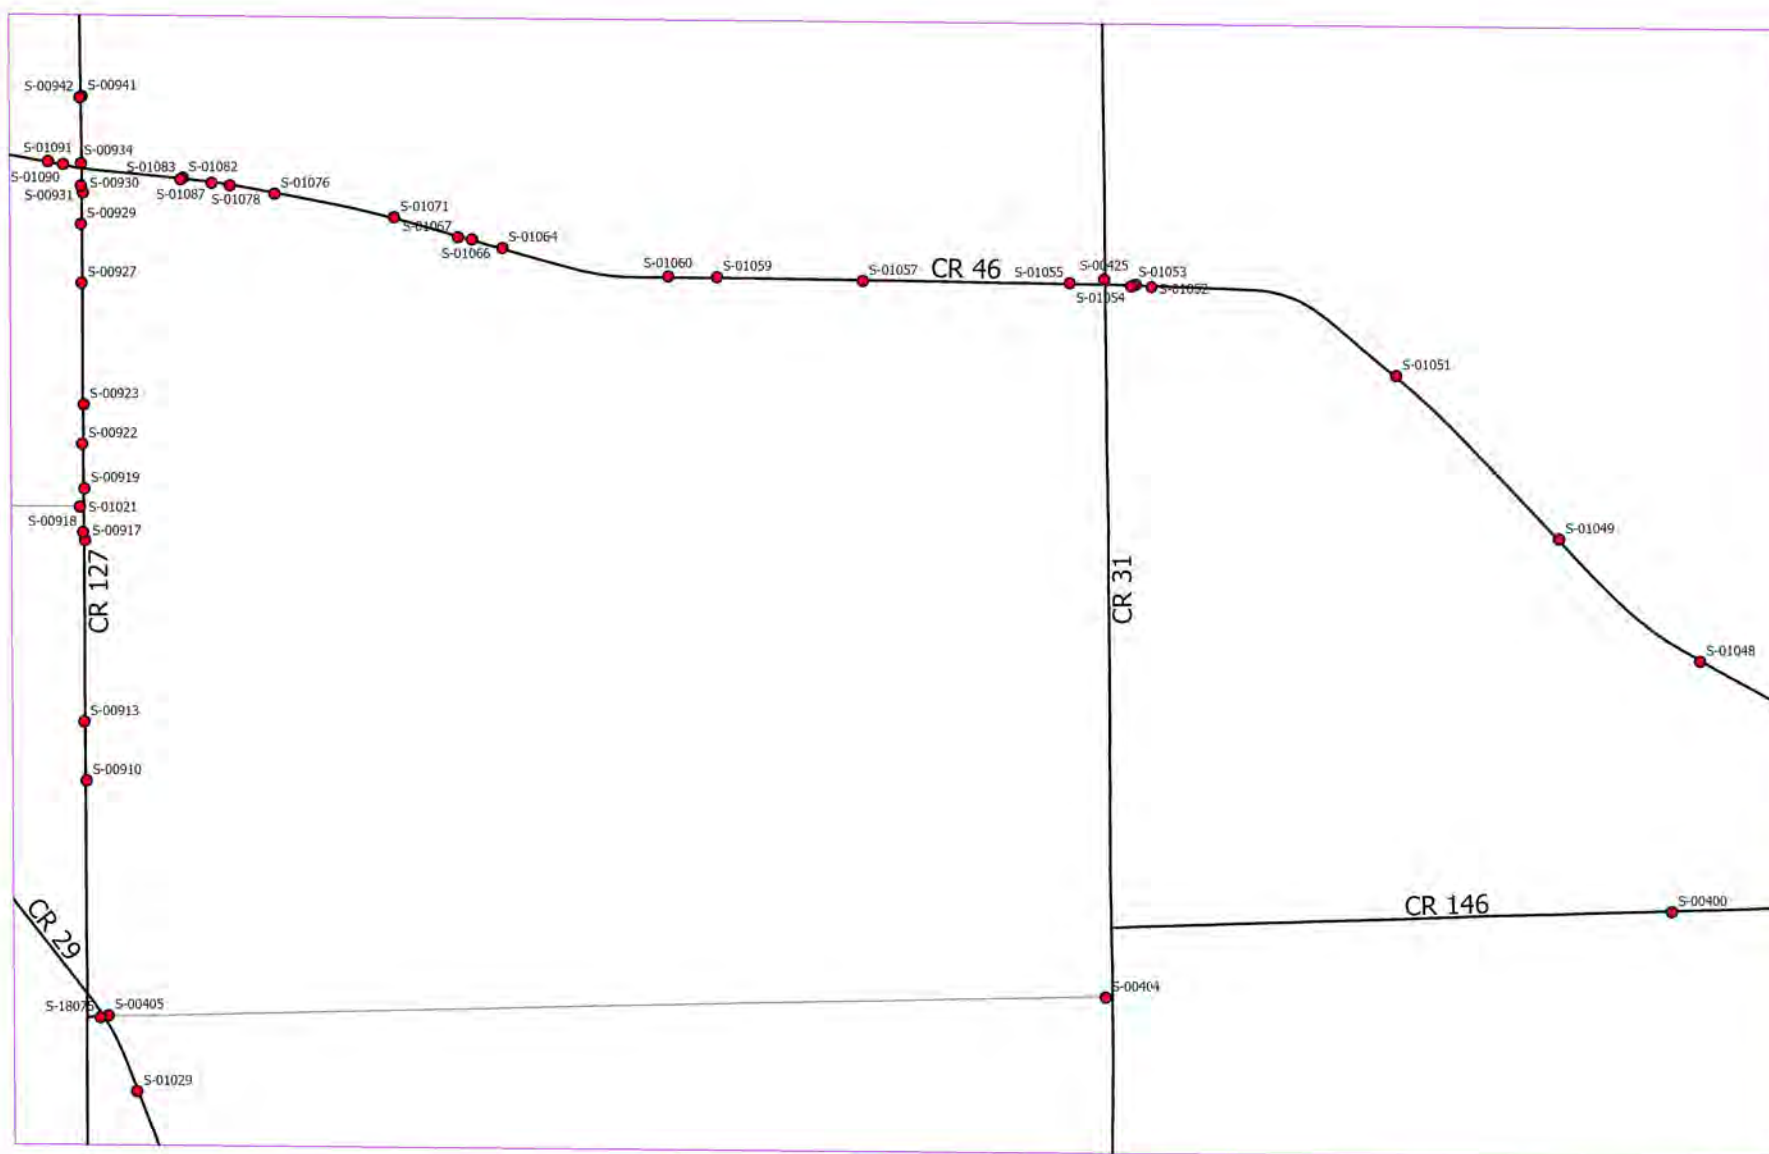

Area 201

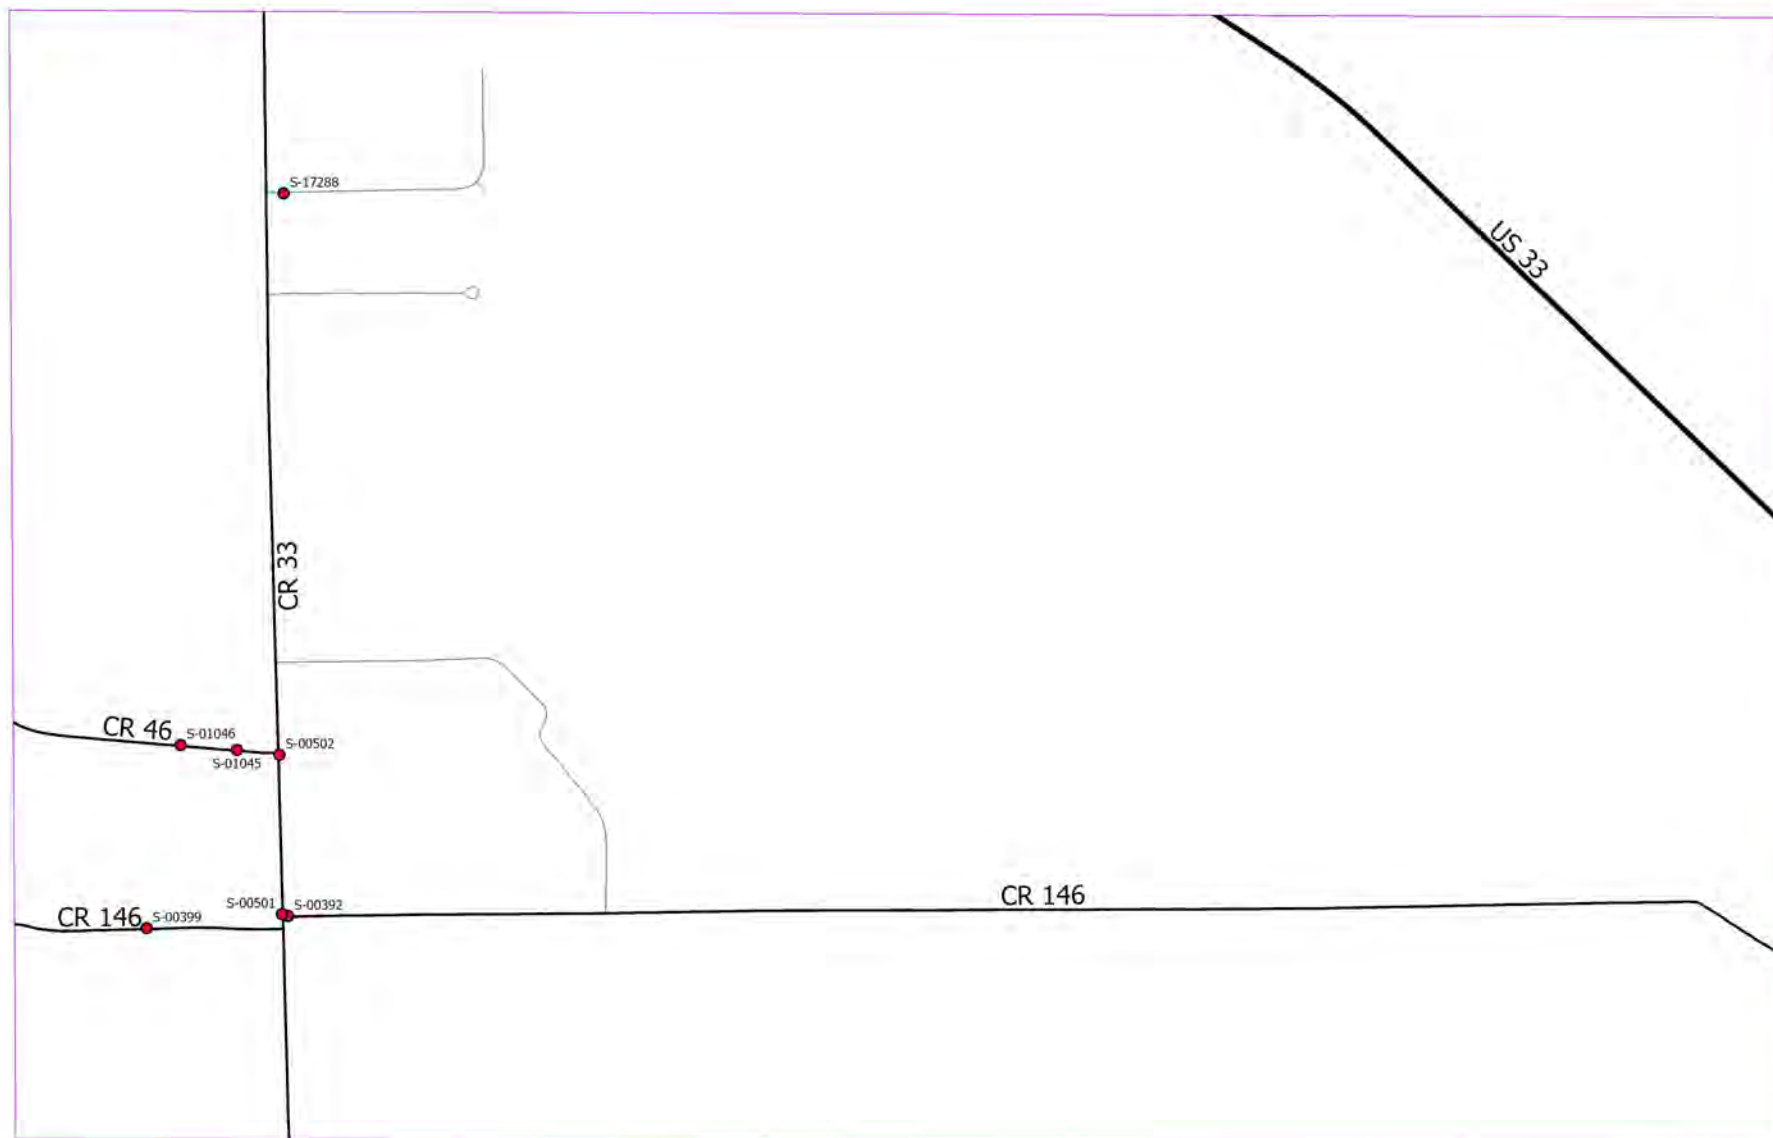

Area 202

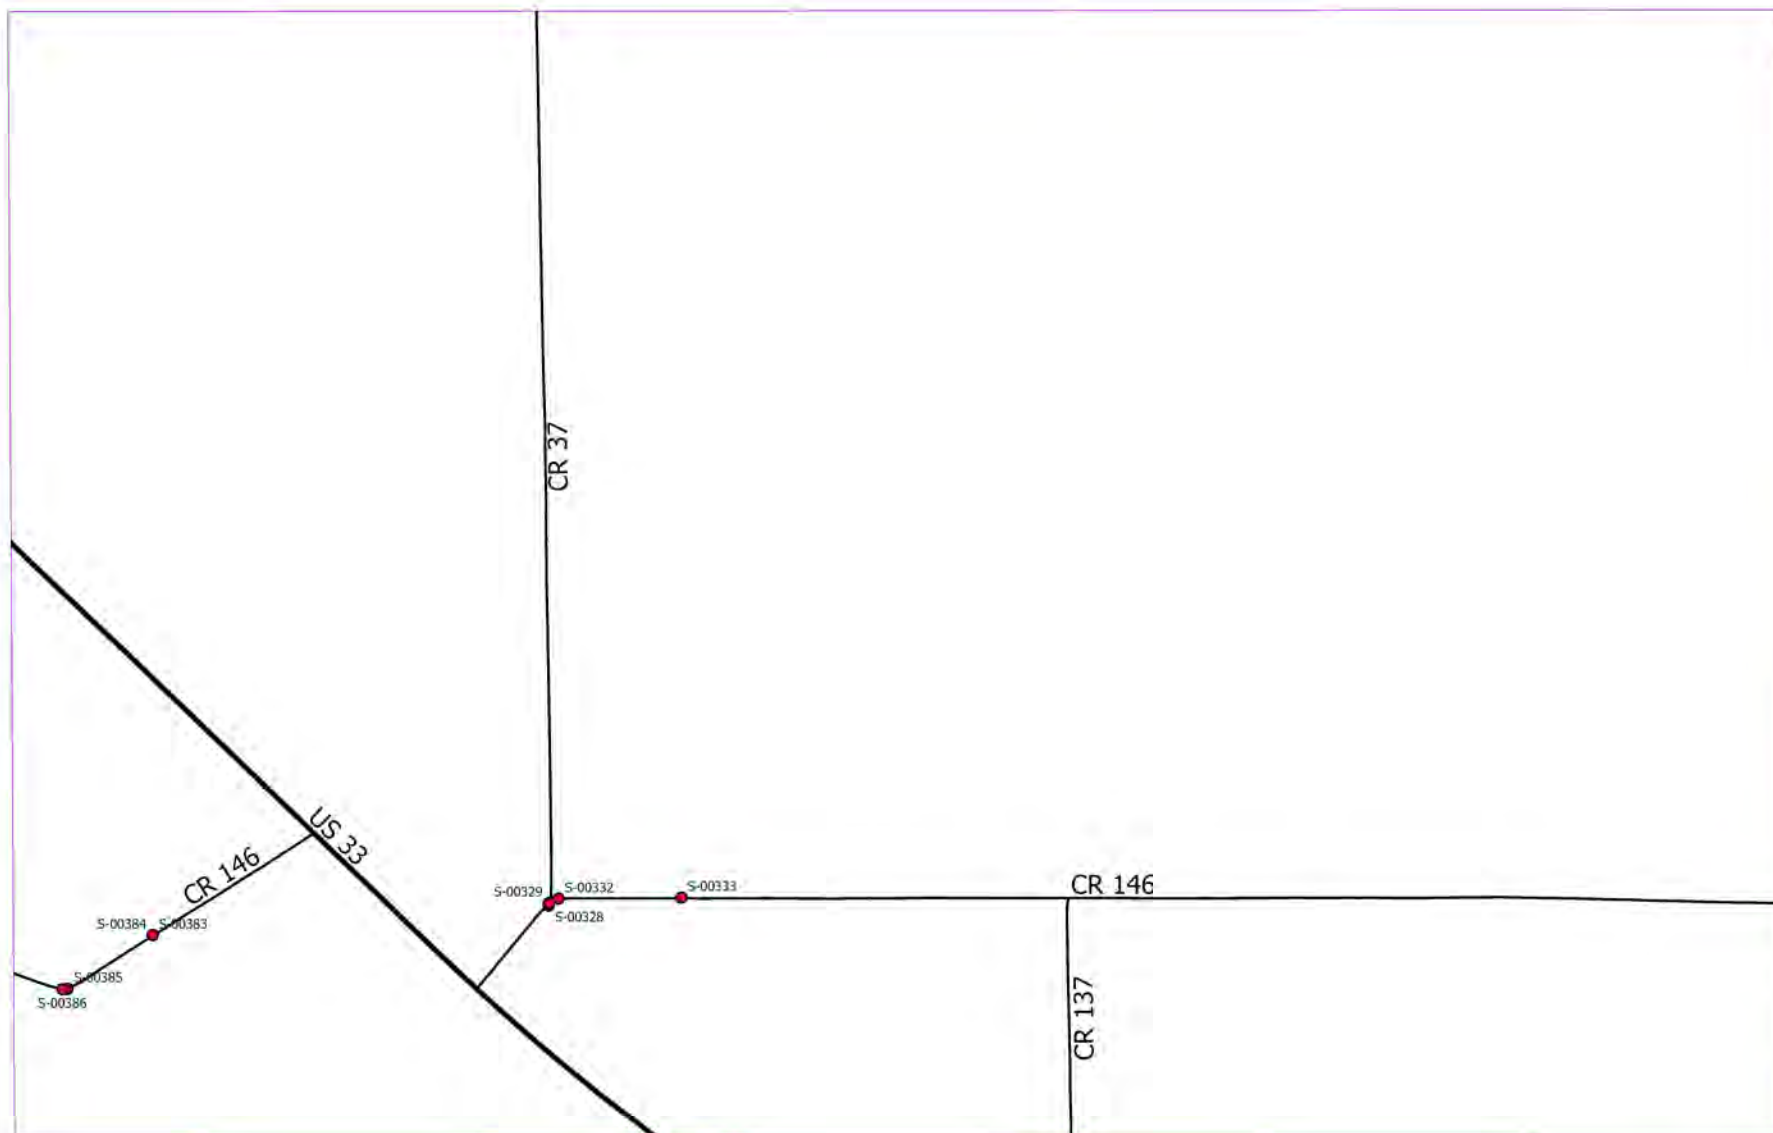


Area 203




SR 13

CR 146


Area 204

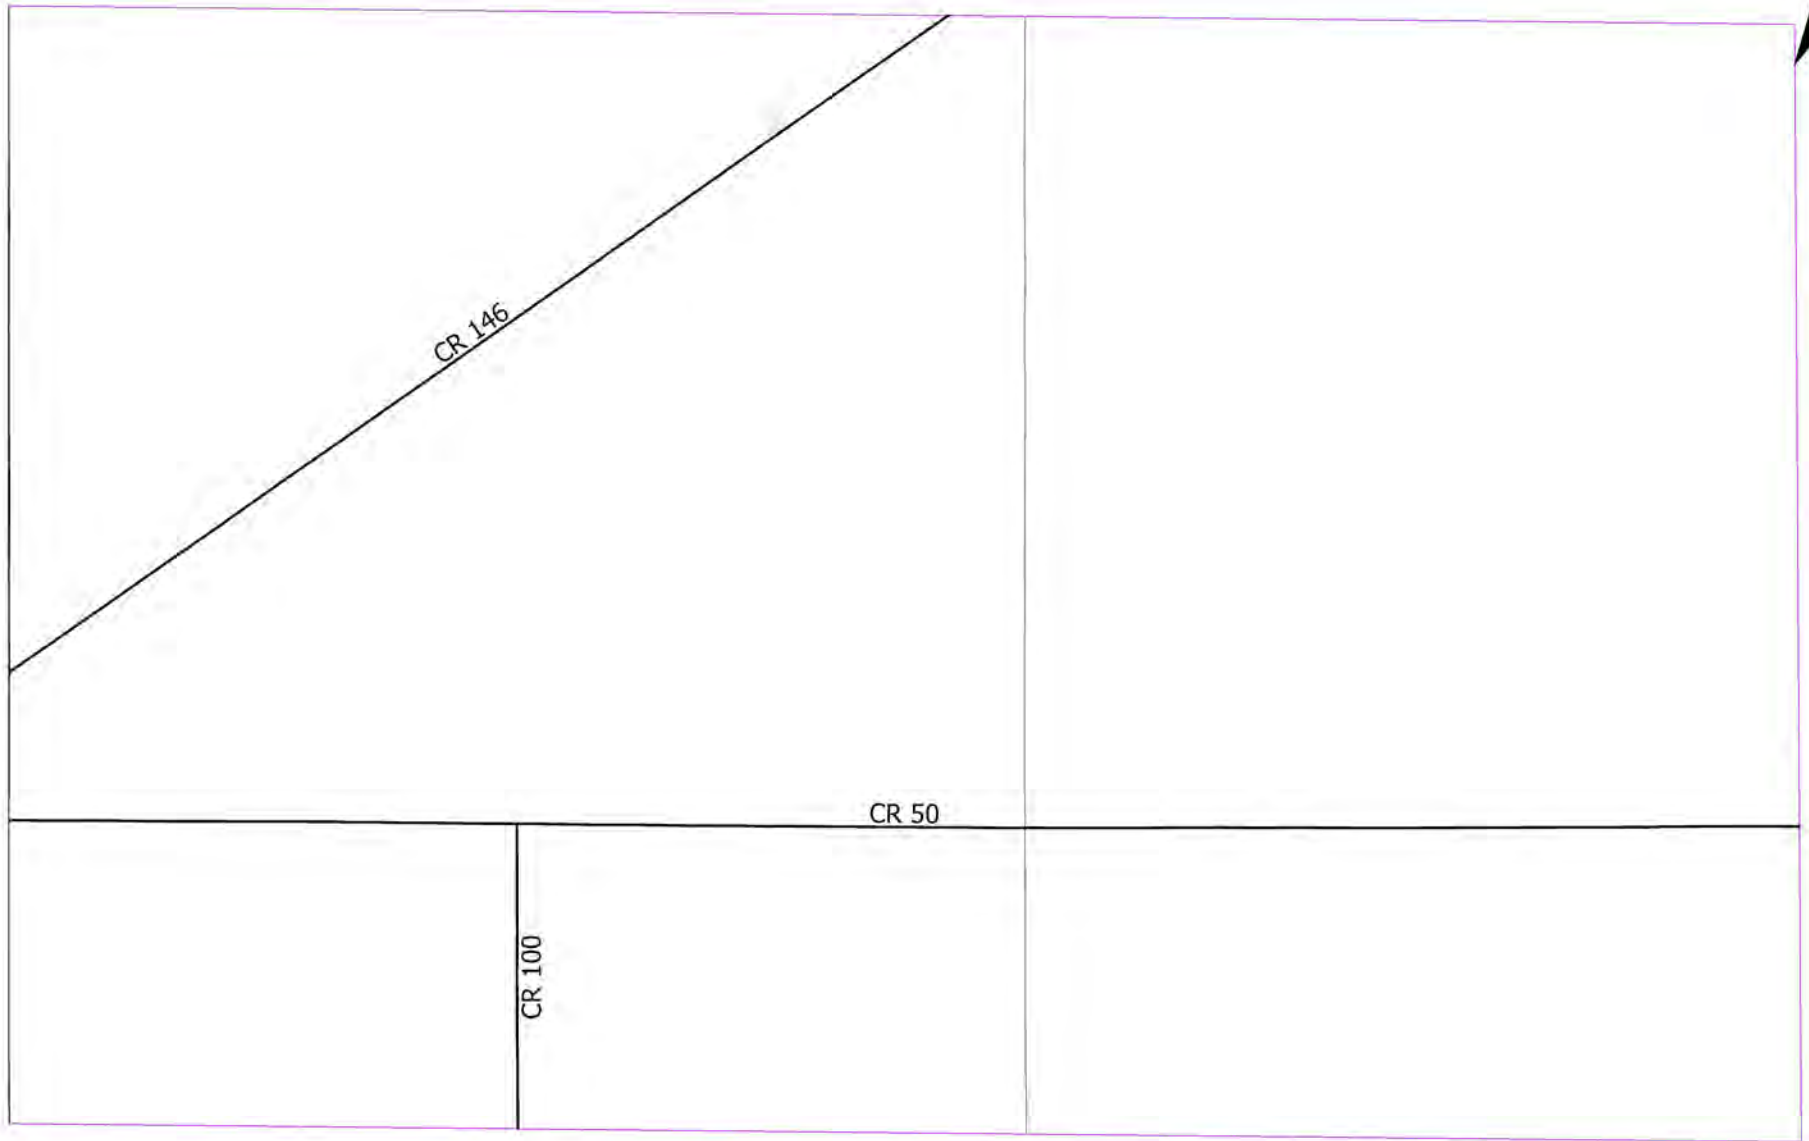


Area 205

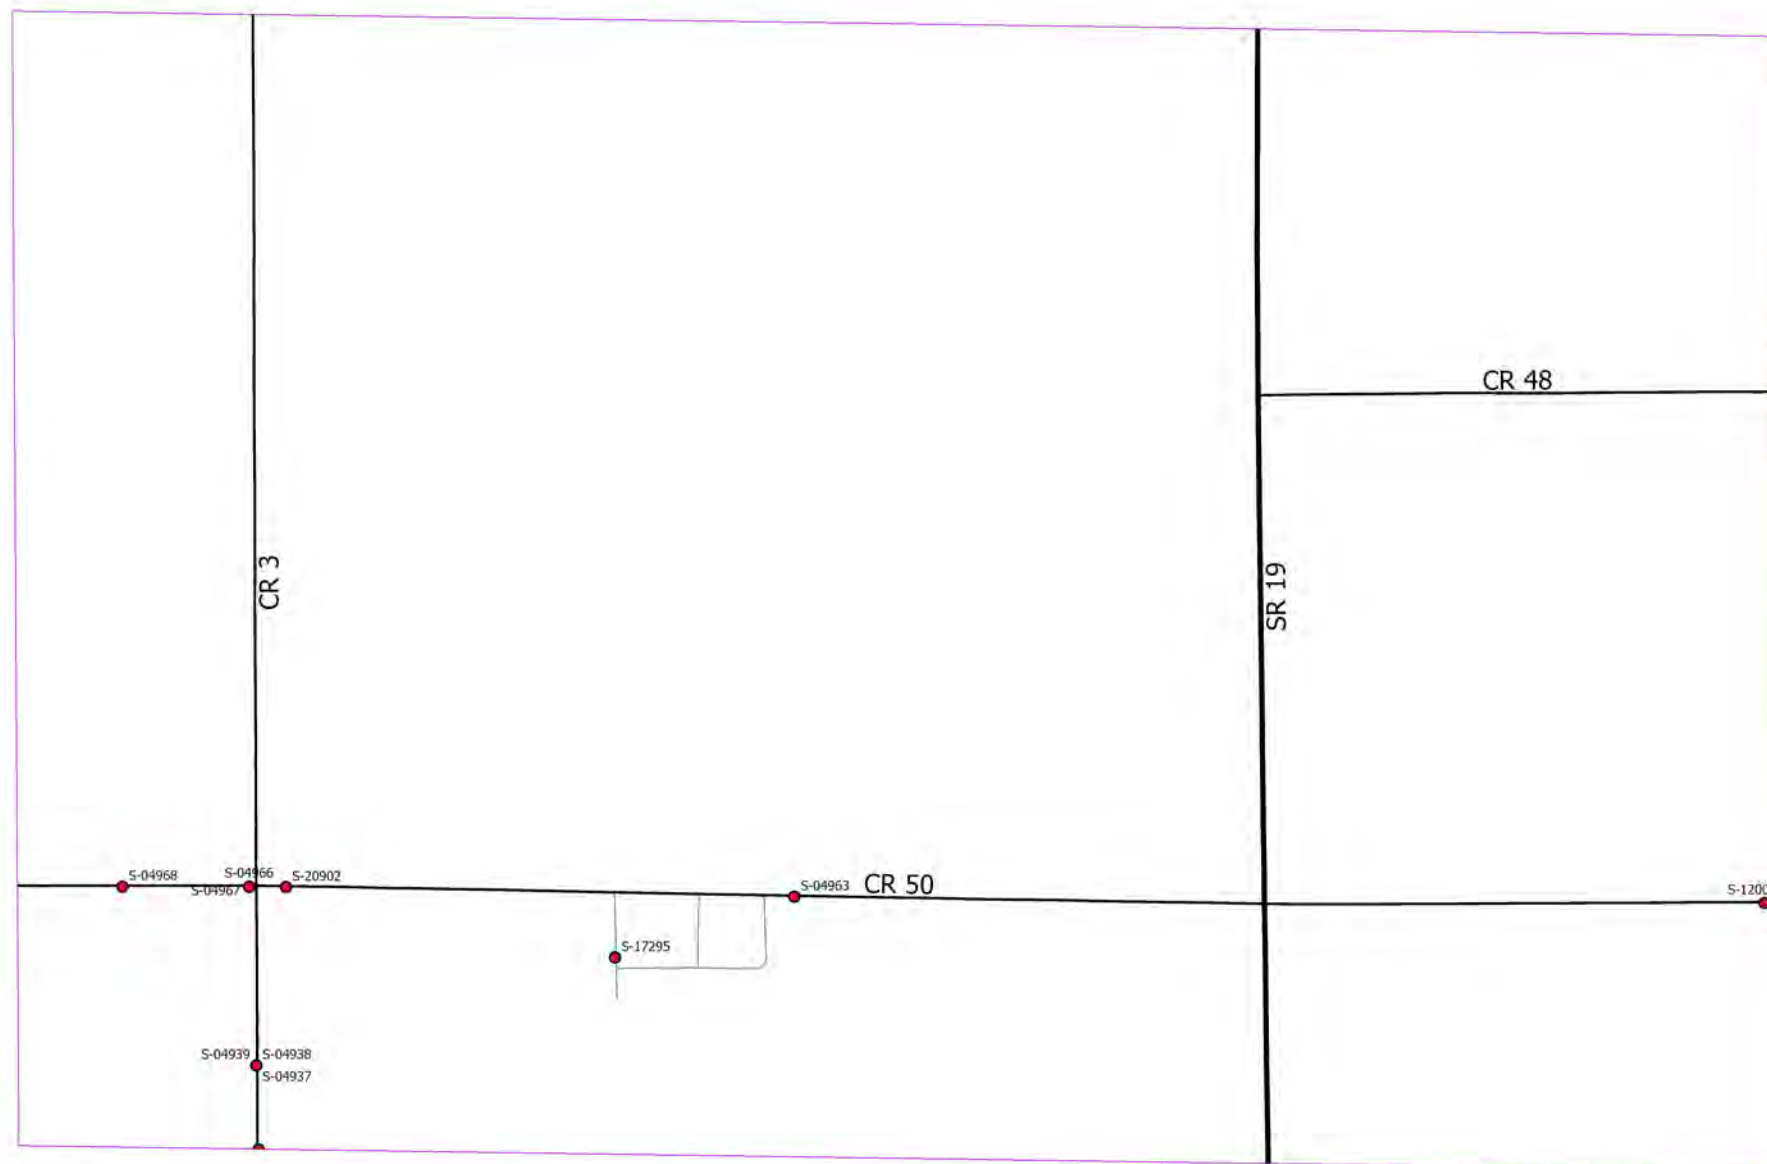


Area 206

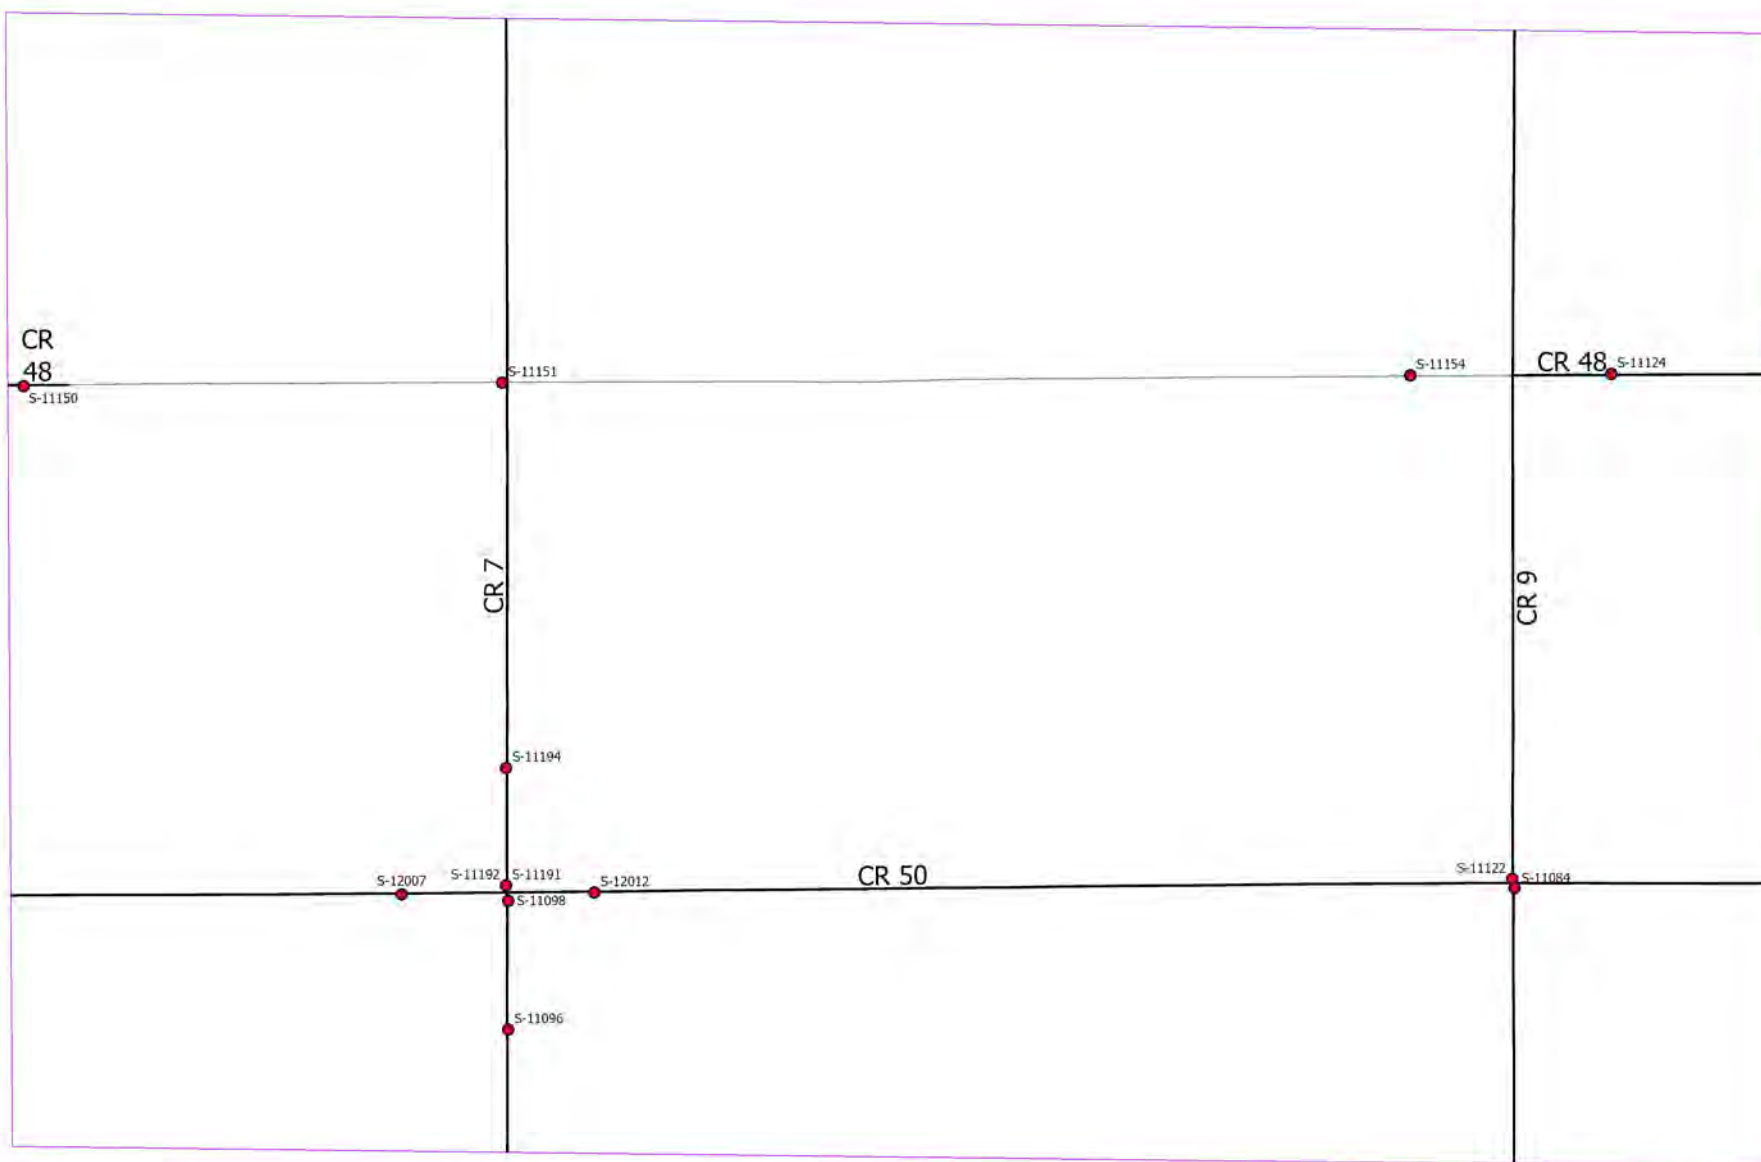

Area 207

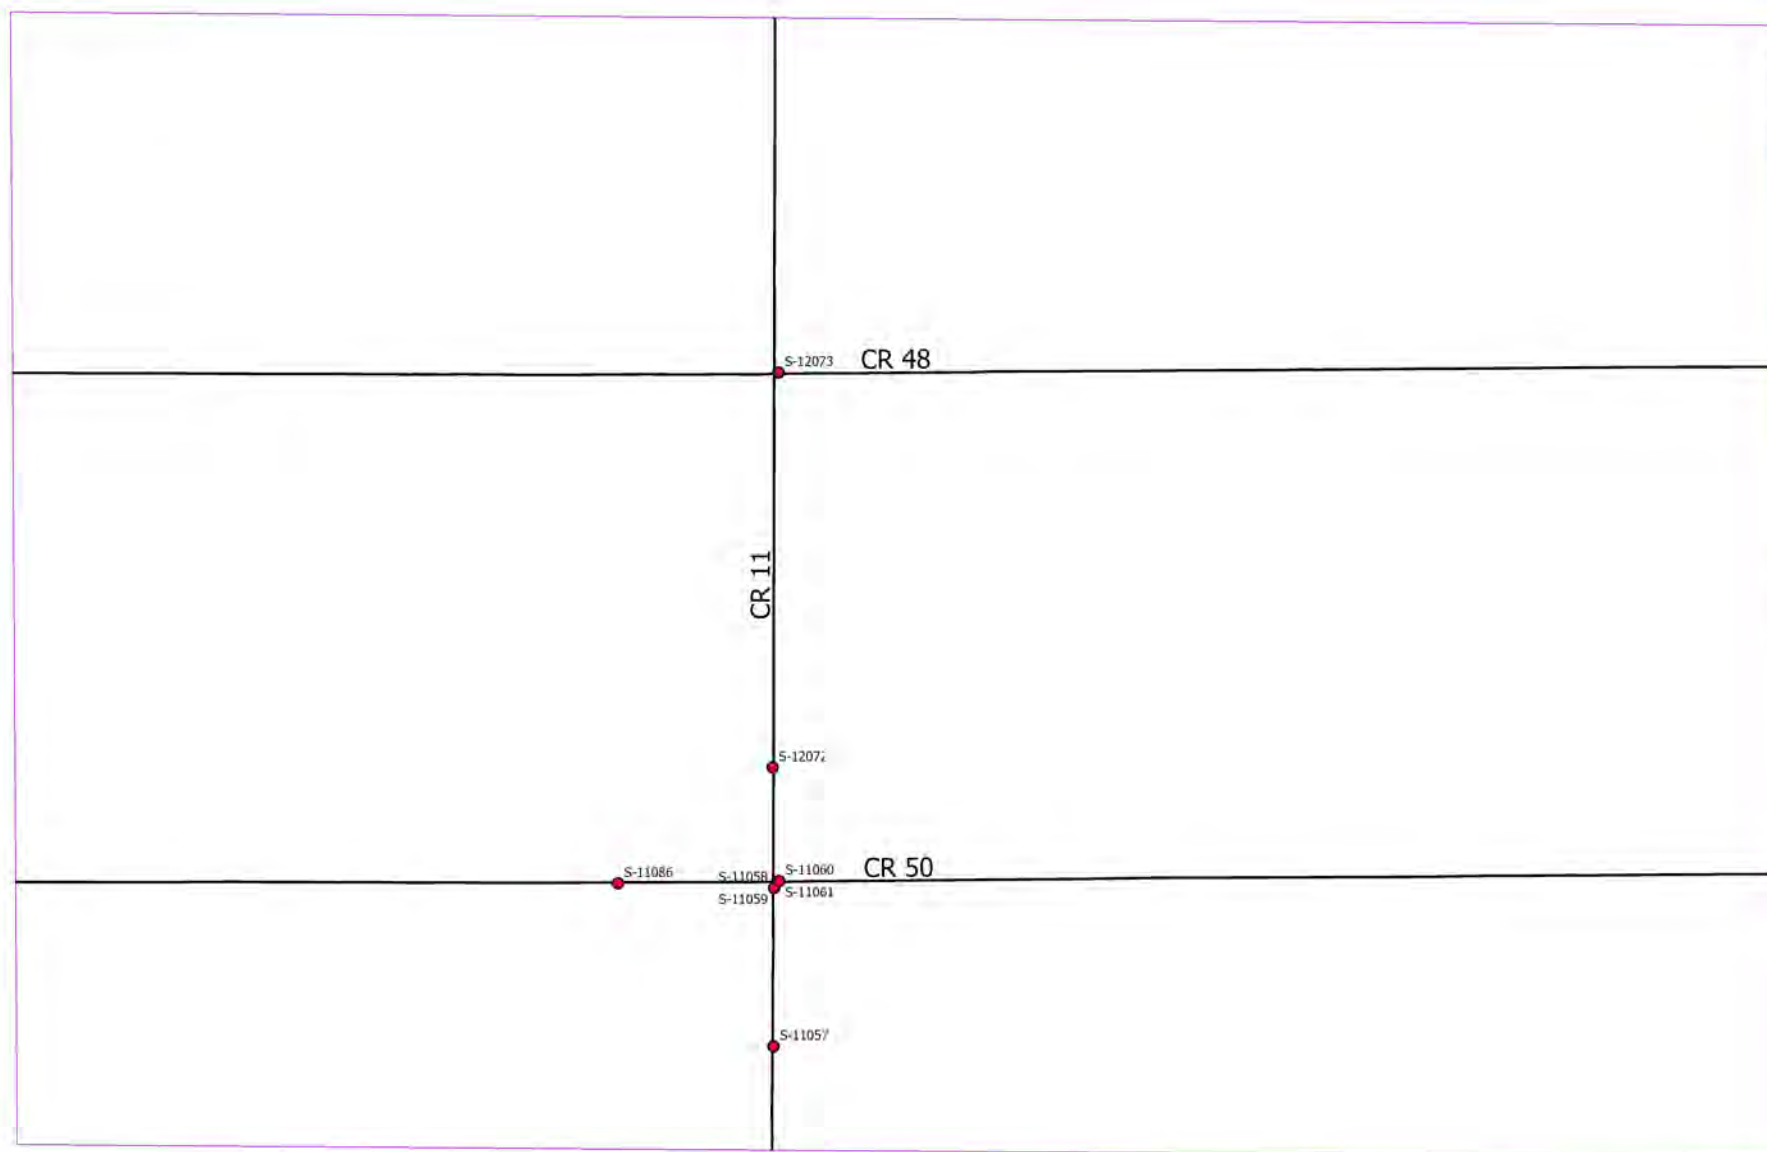


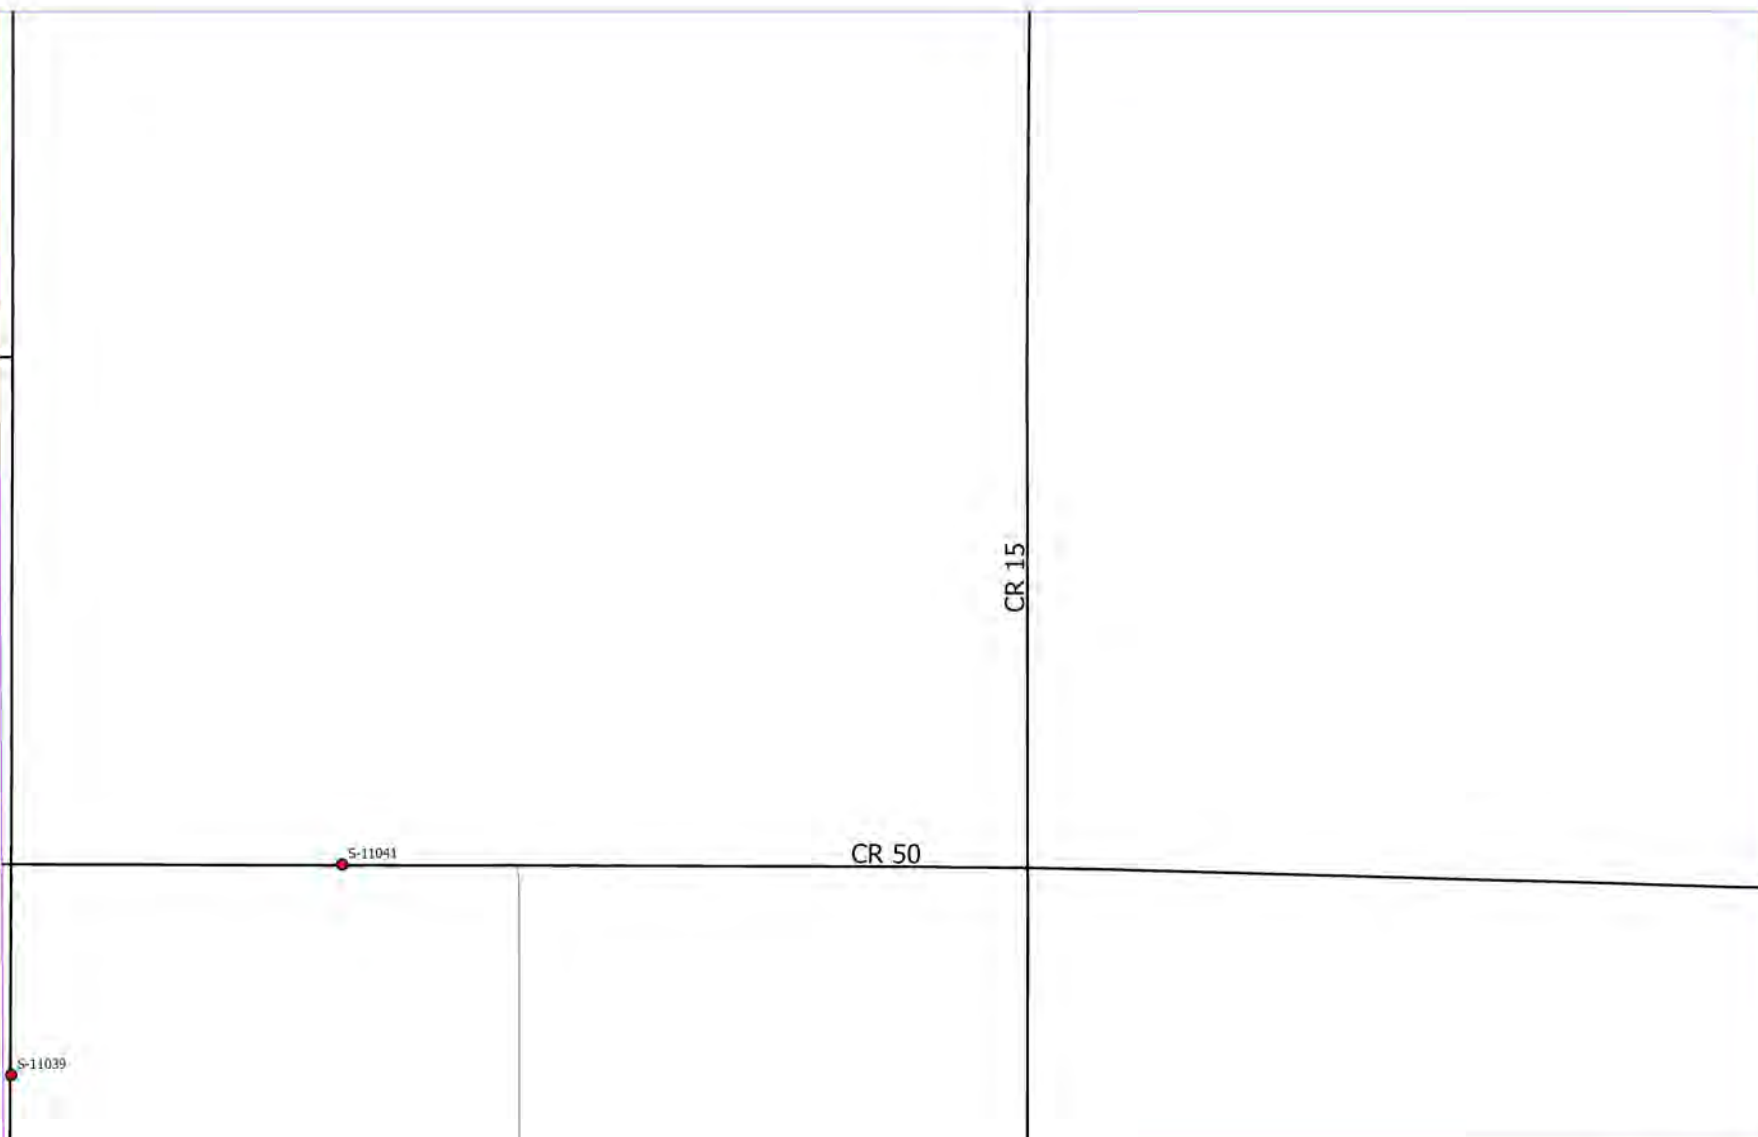


Area 209




Area 210

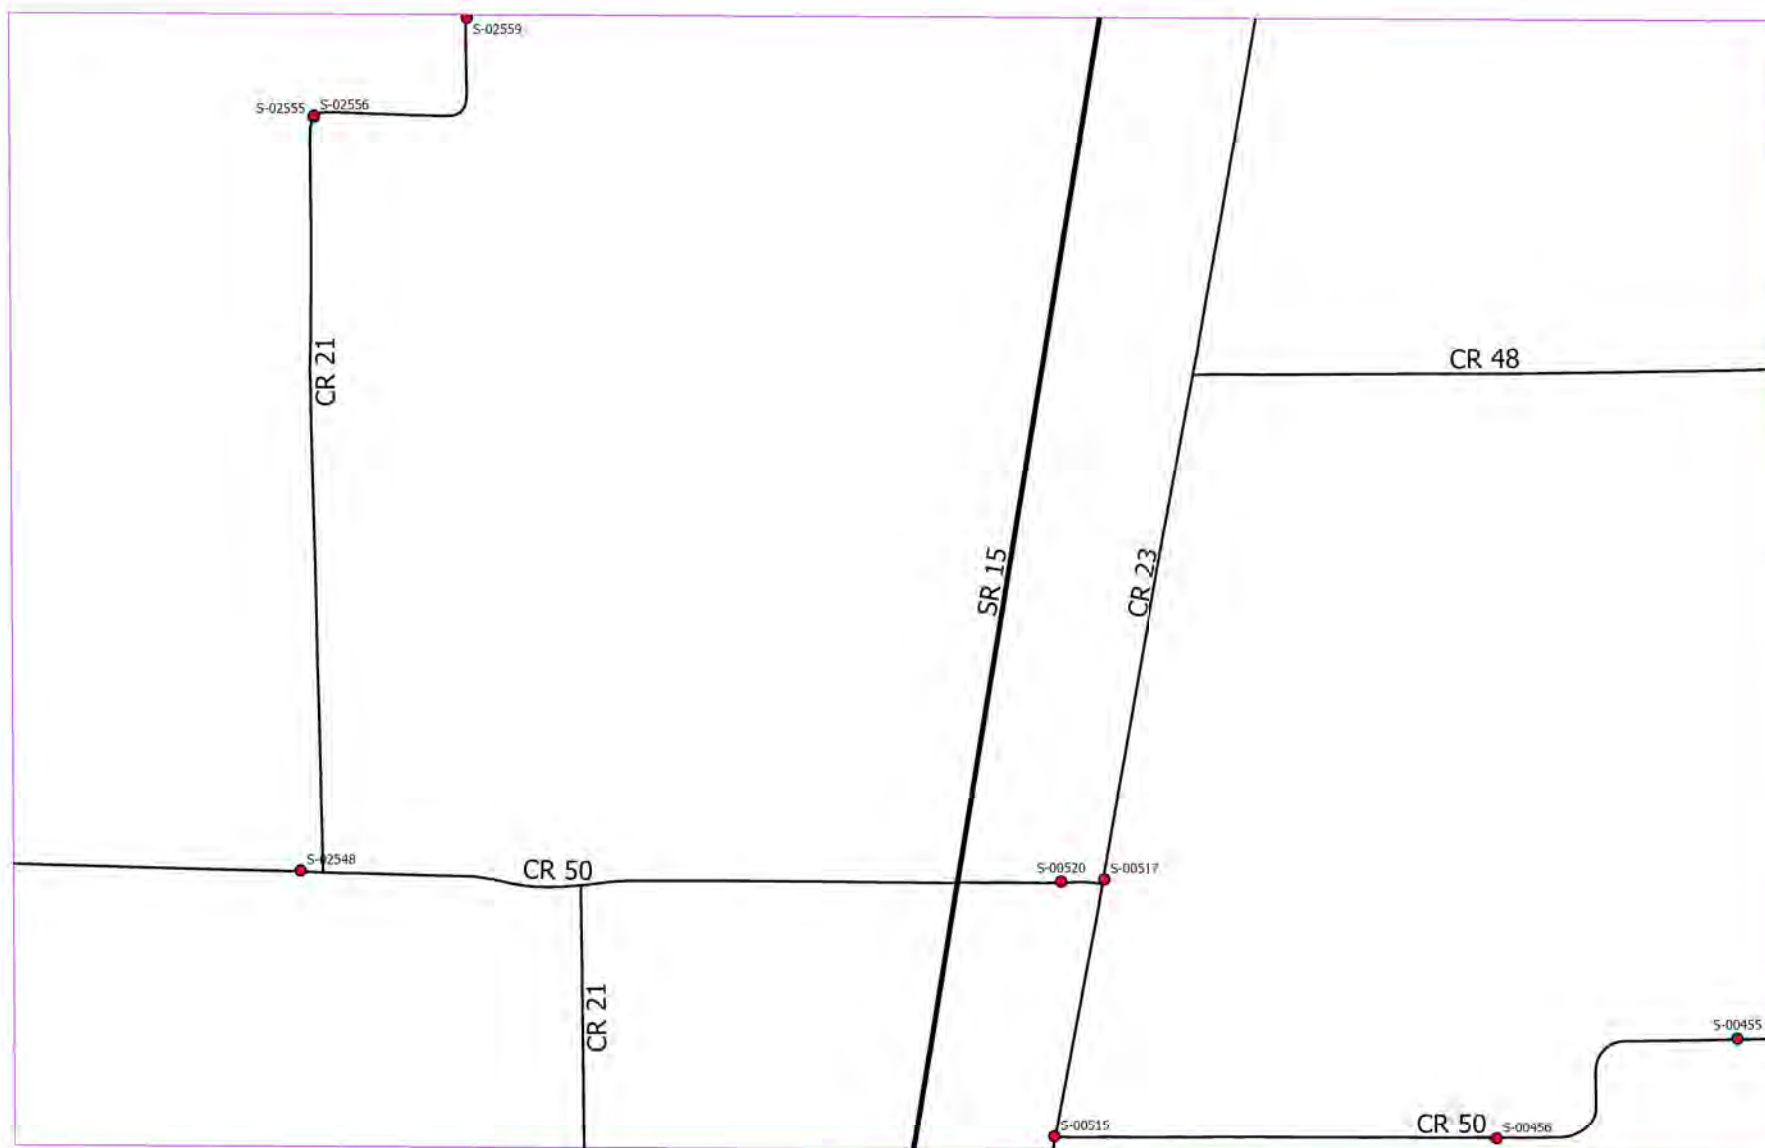

Area 211

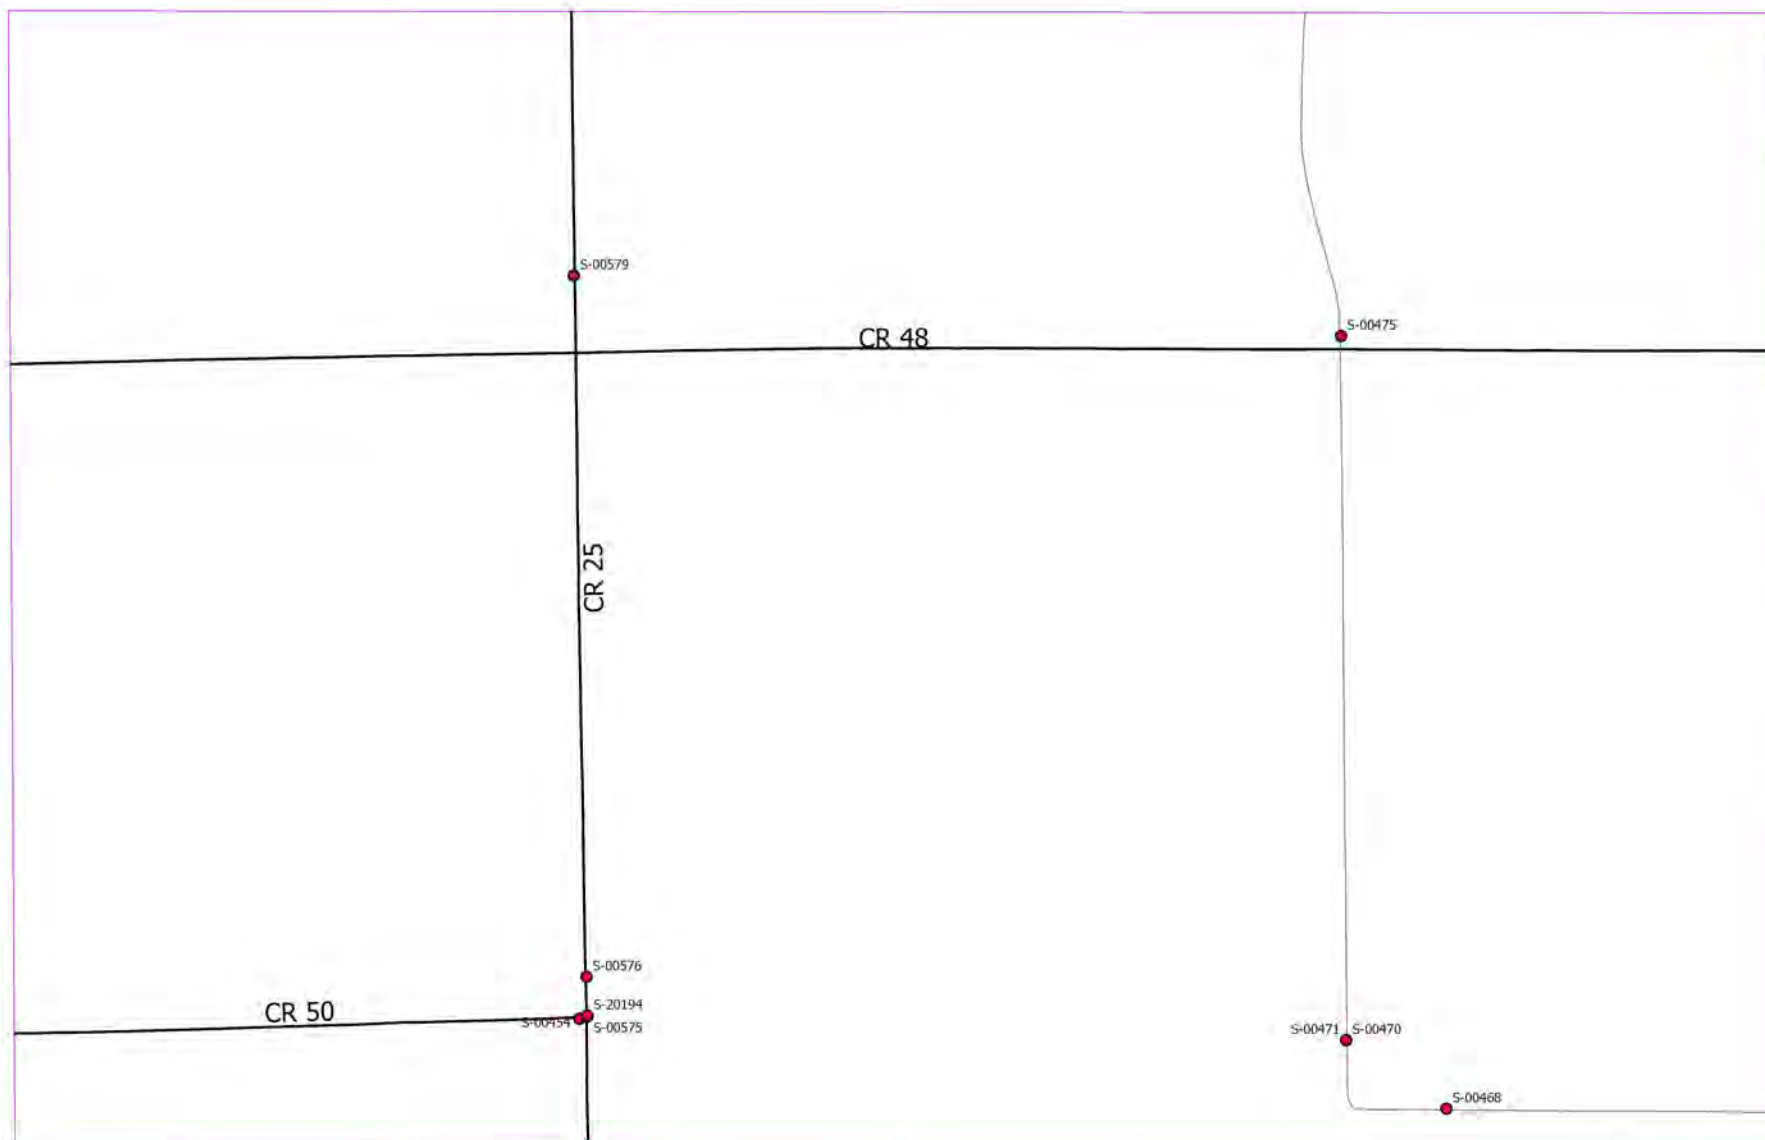

Area 212

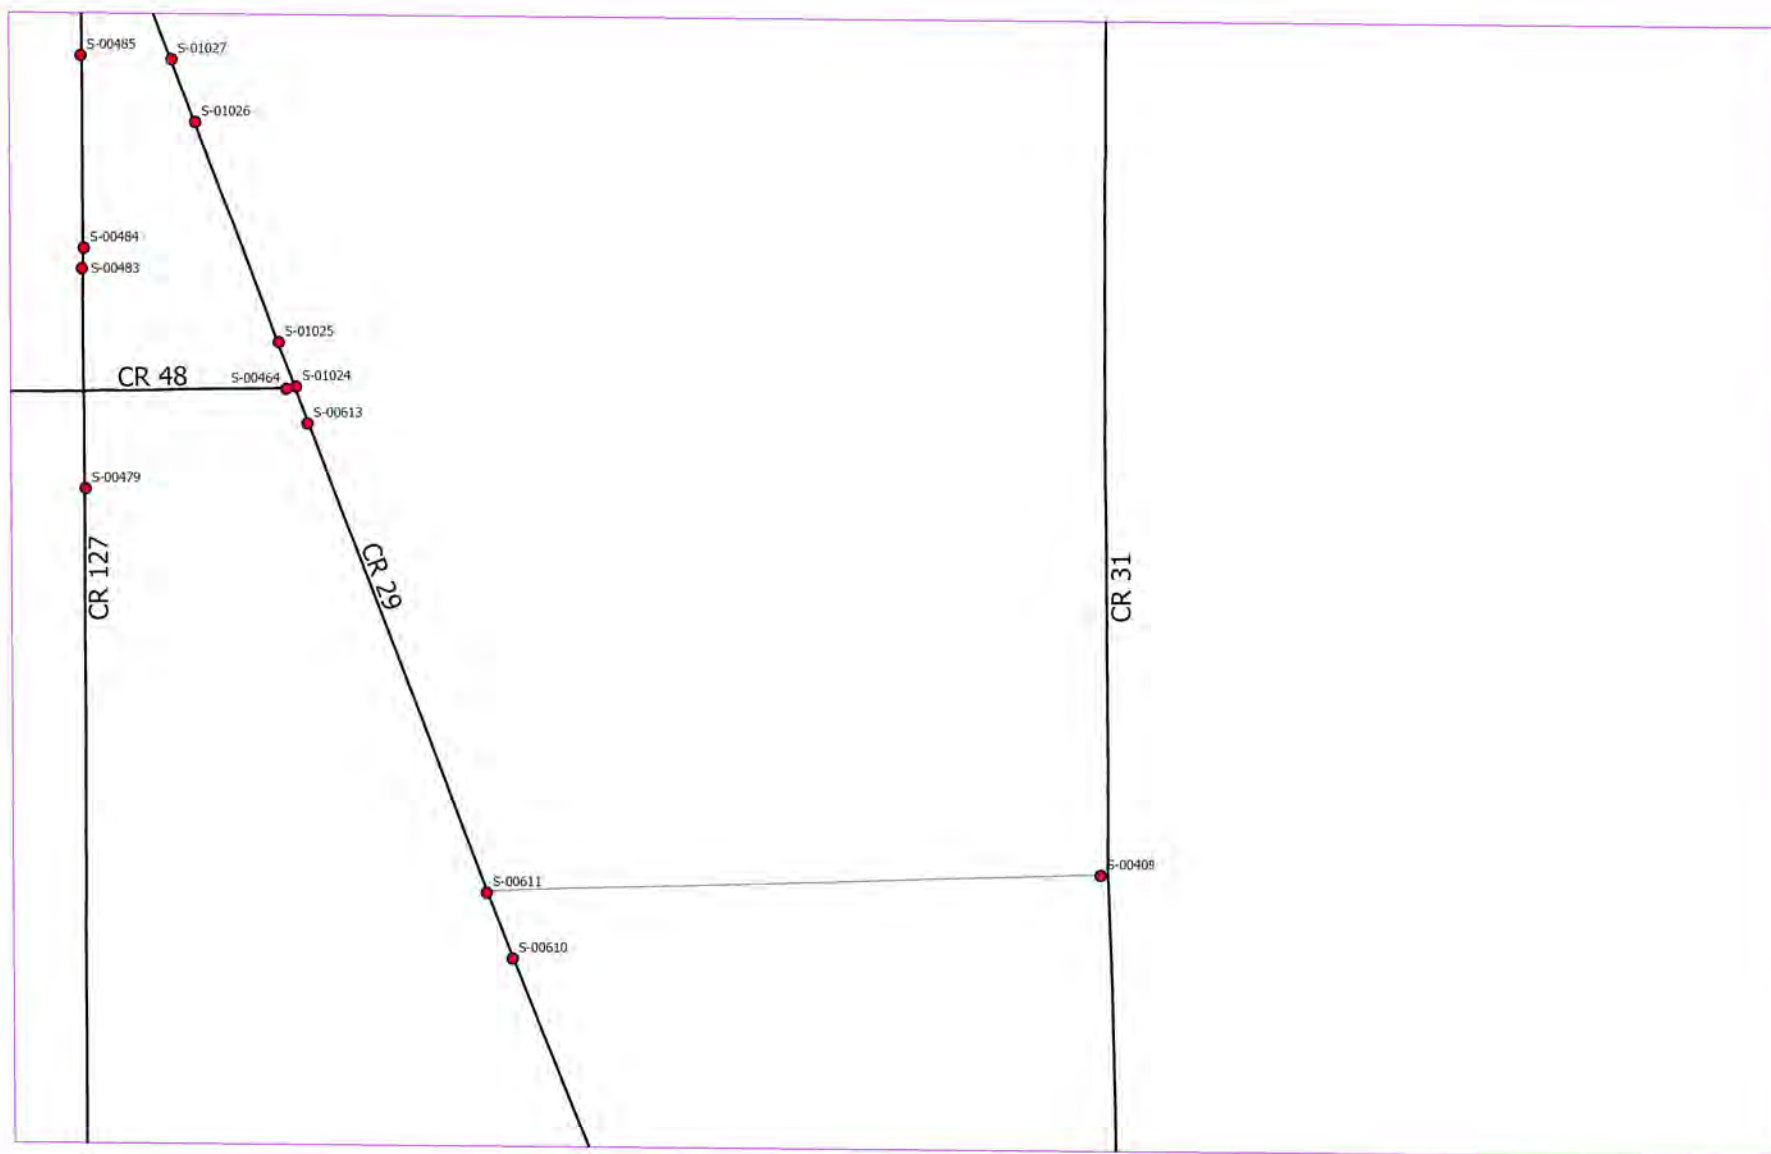

Area 213




S-00499
S-00498
S-20546

CR 33


CR 48

S-00206 S-00205 S-00204


Area 214

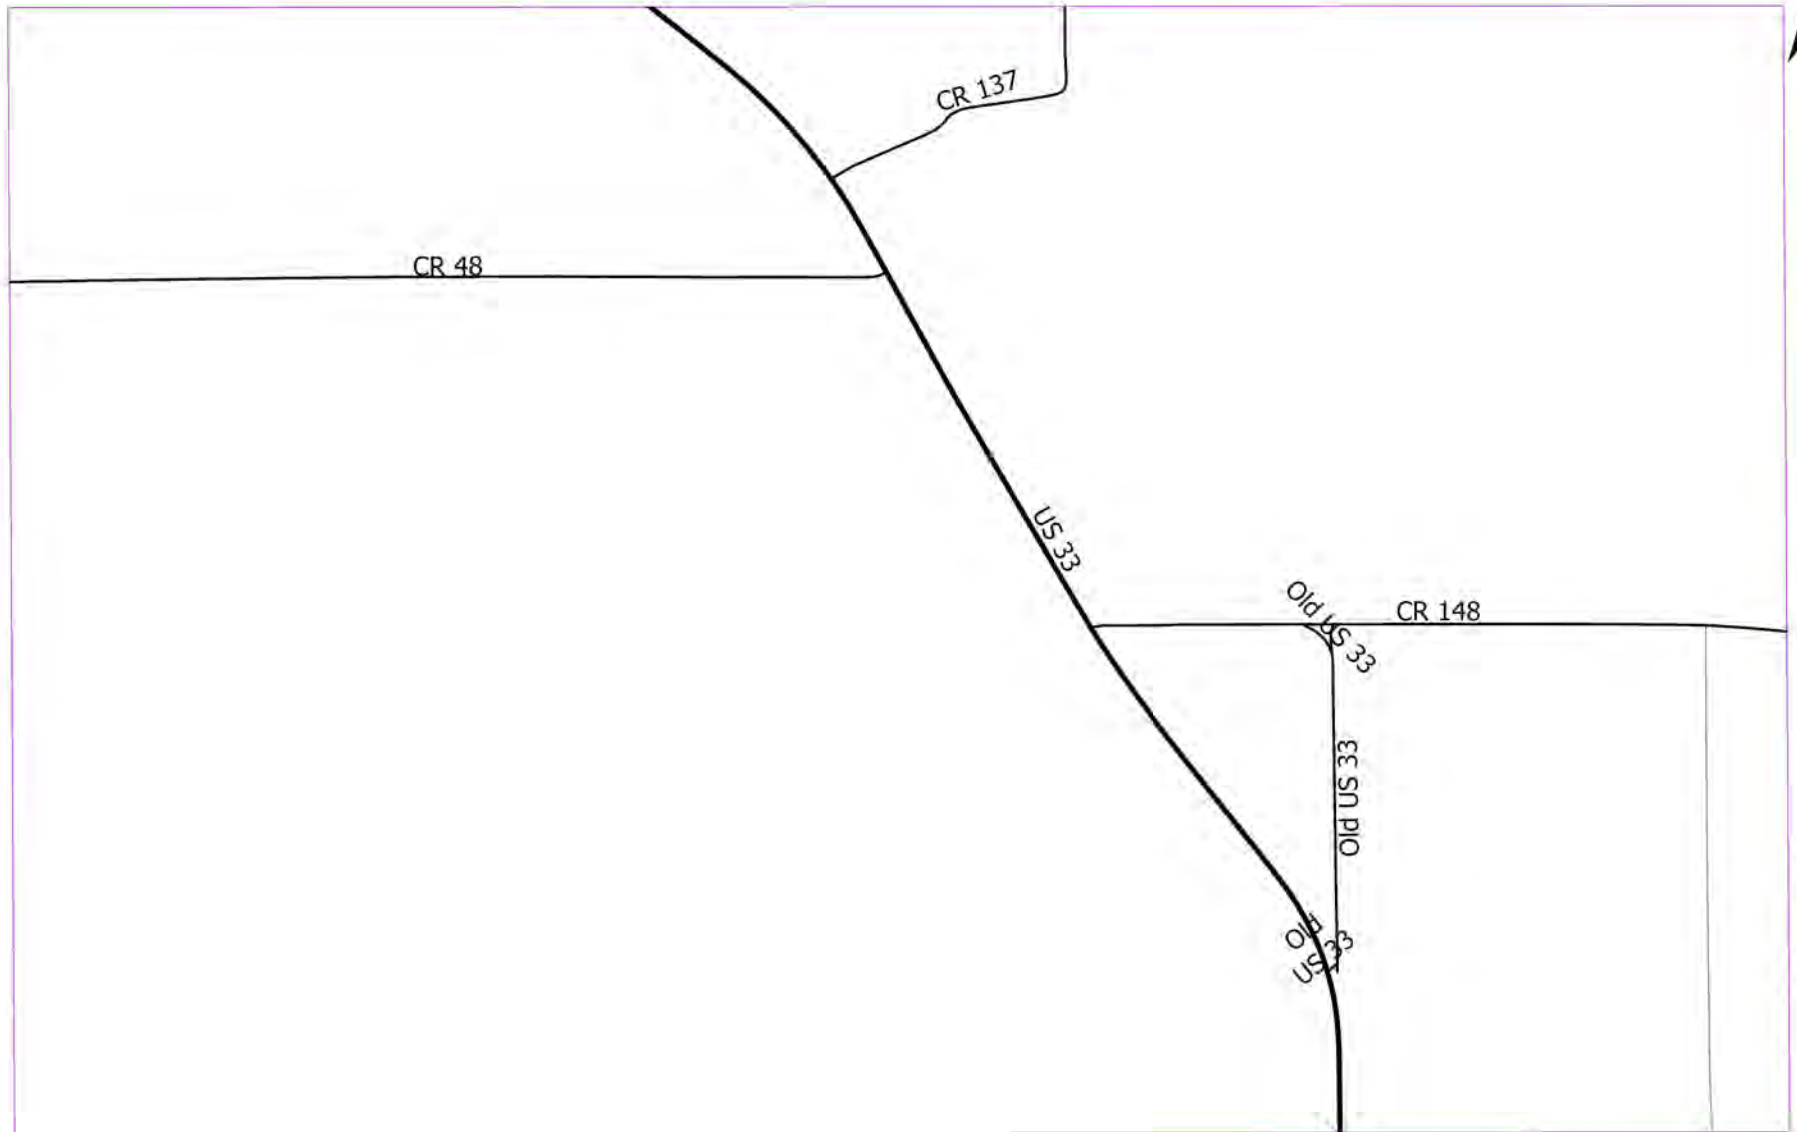


Area 215

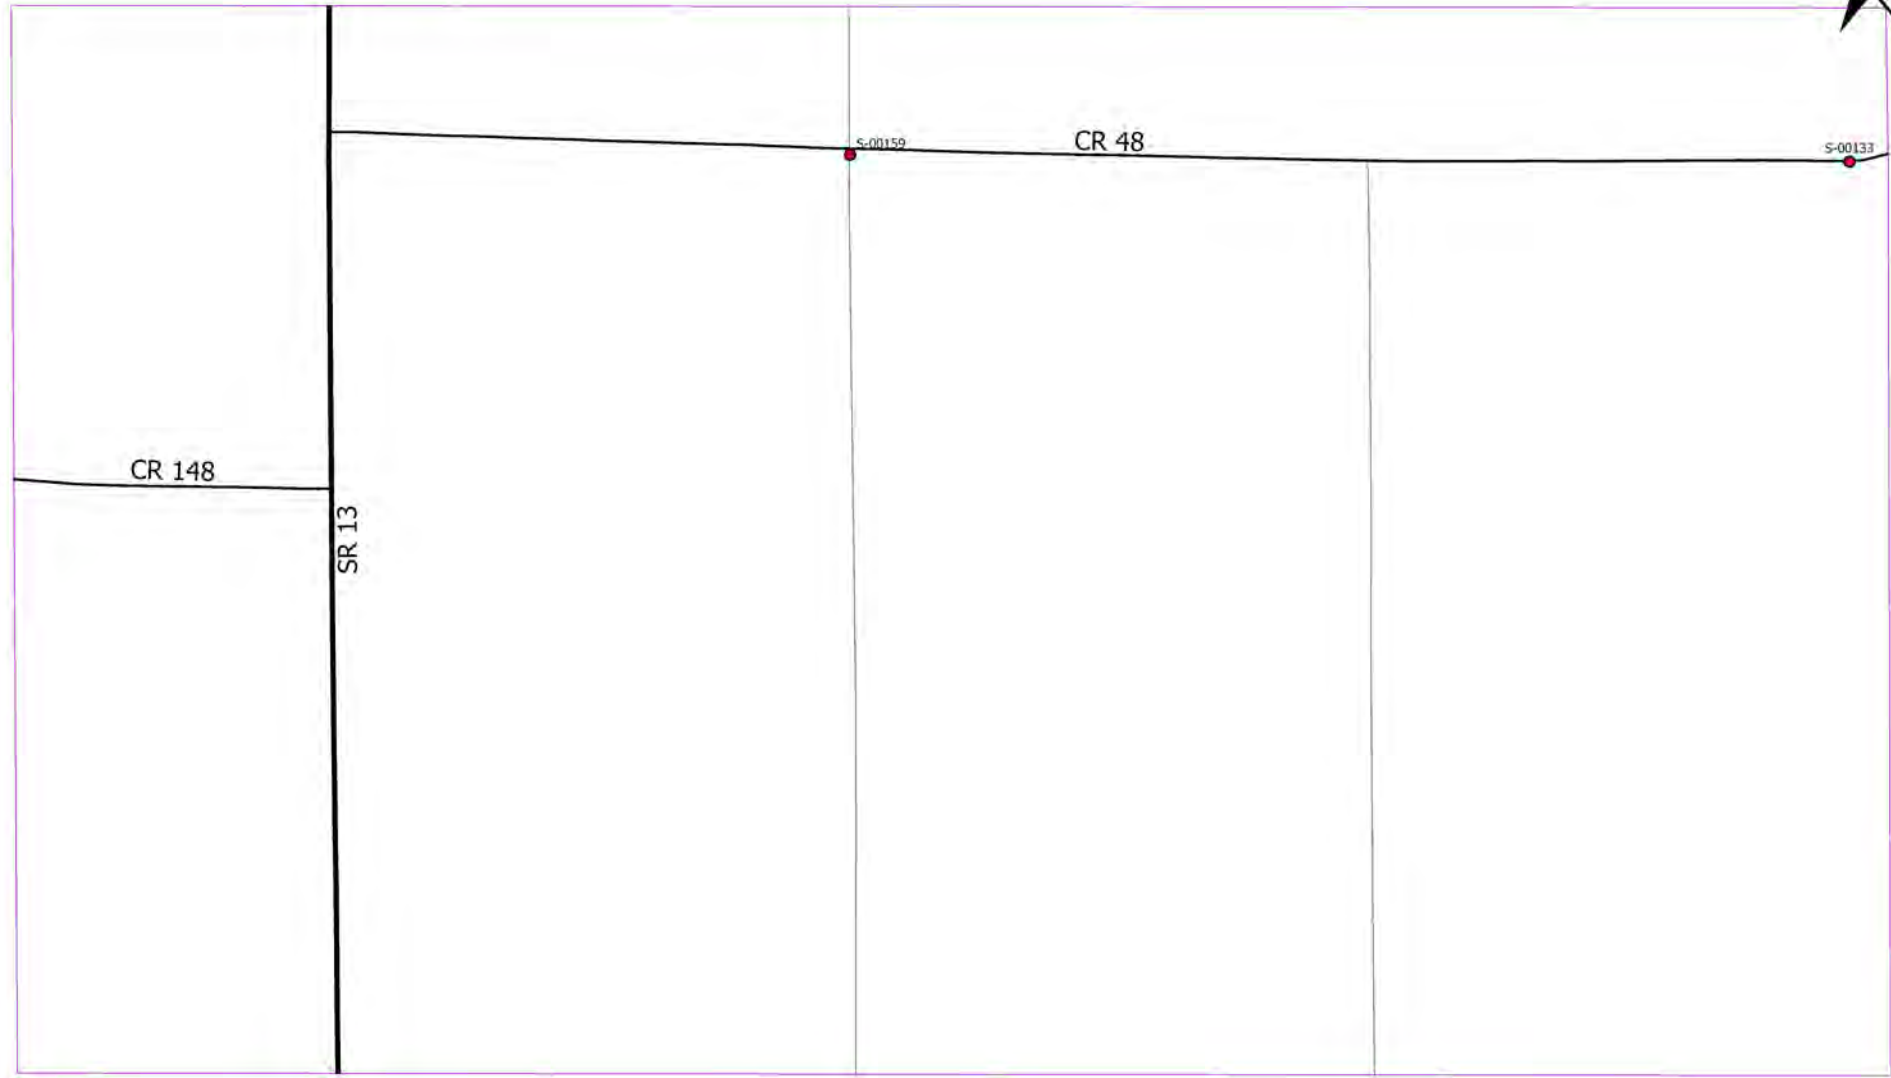


Area 216

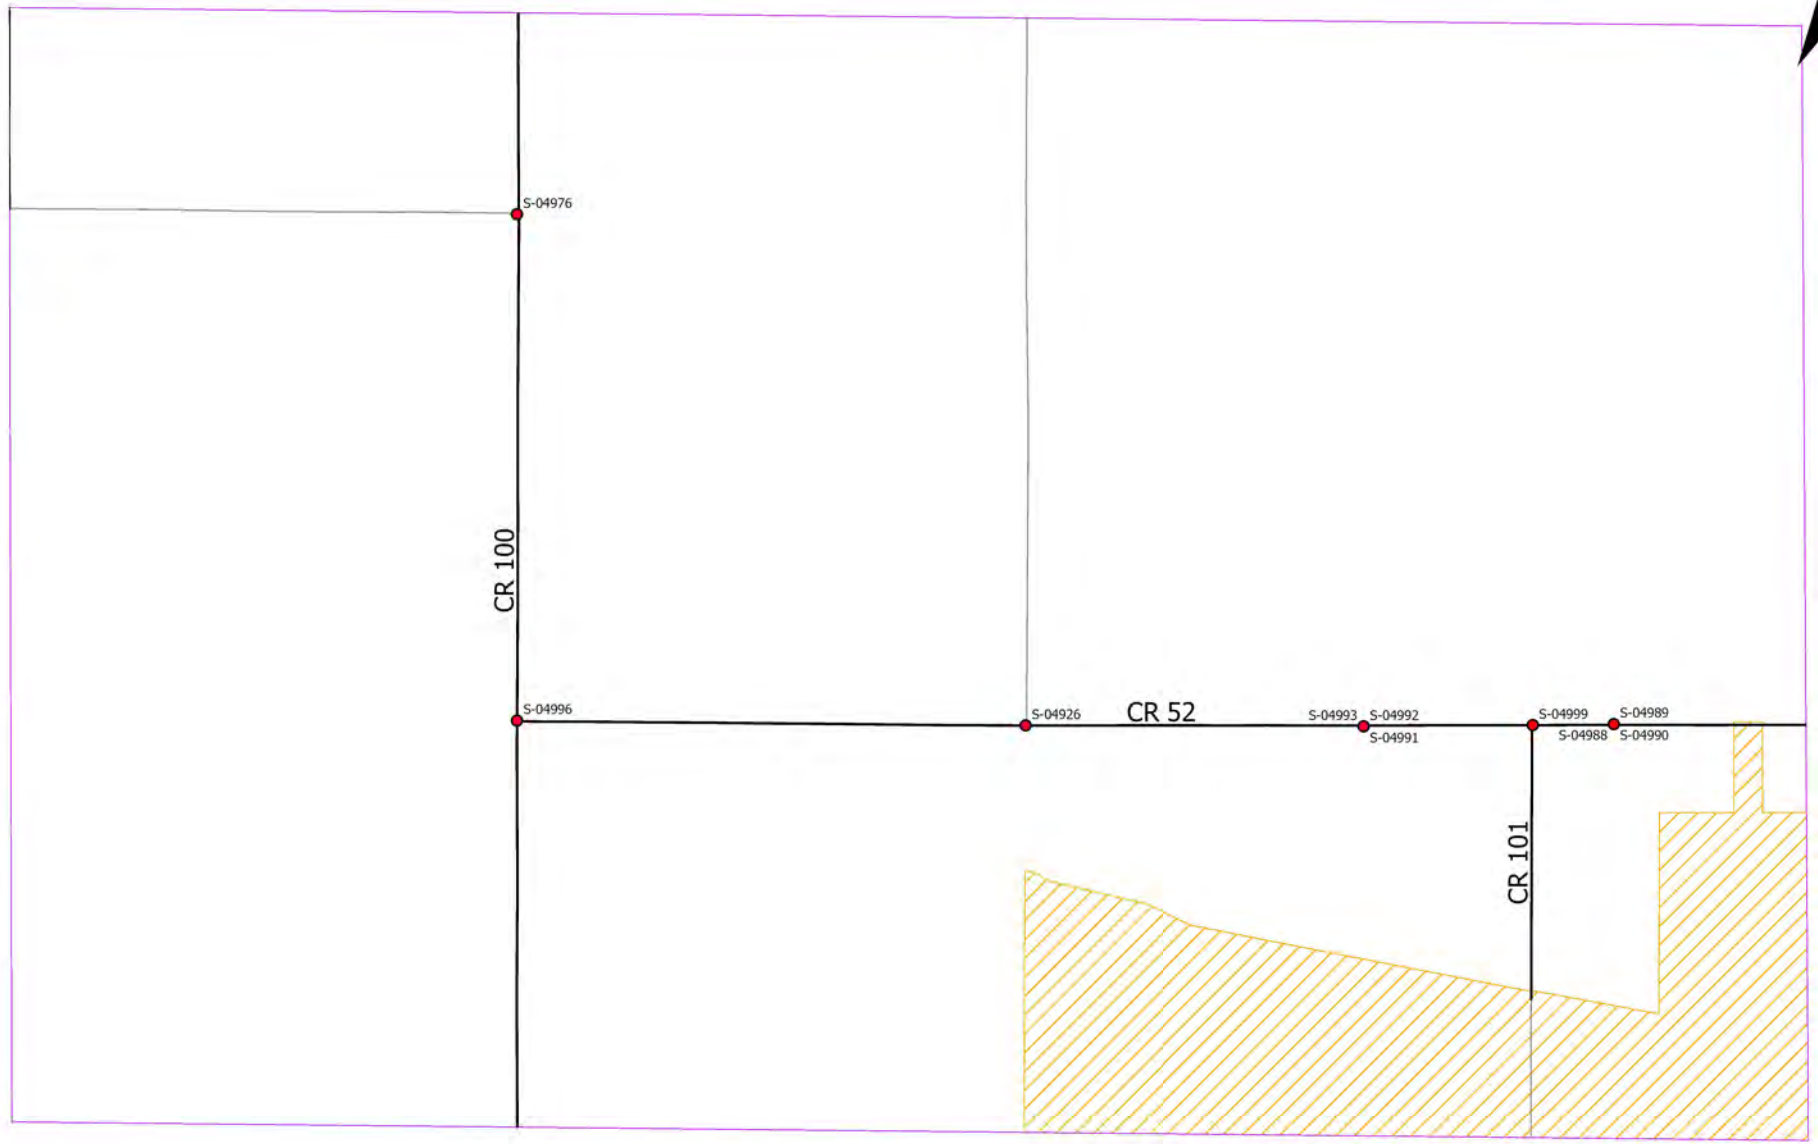

Area 217

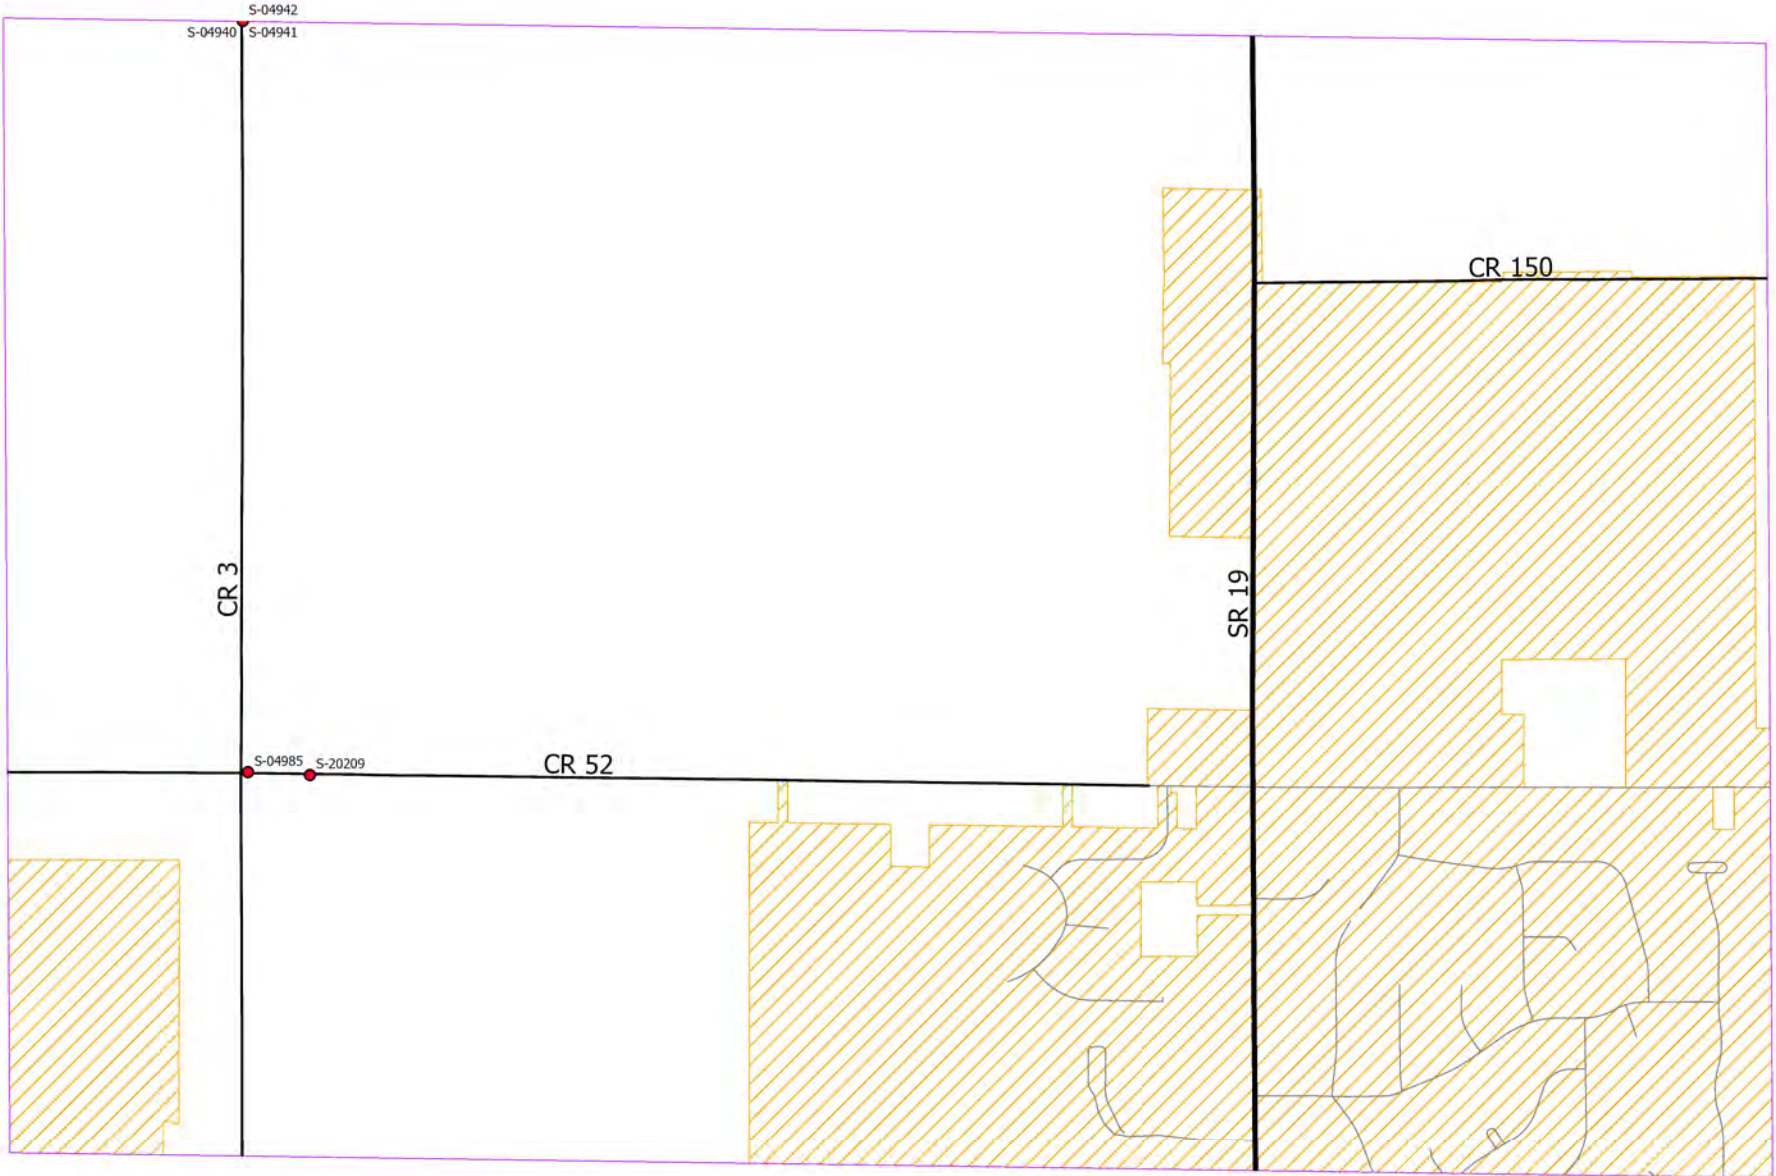

Area 218

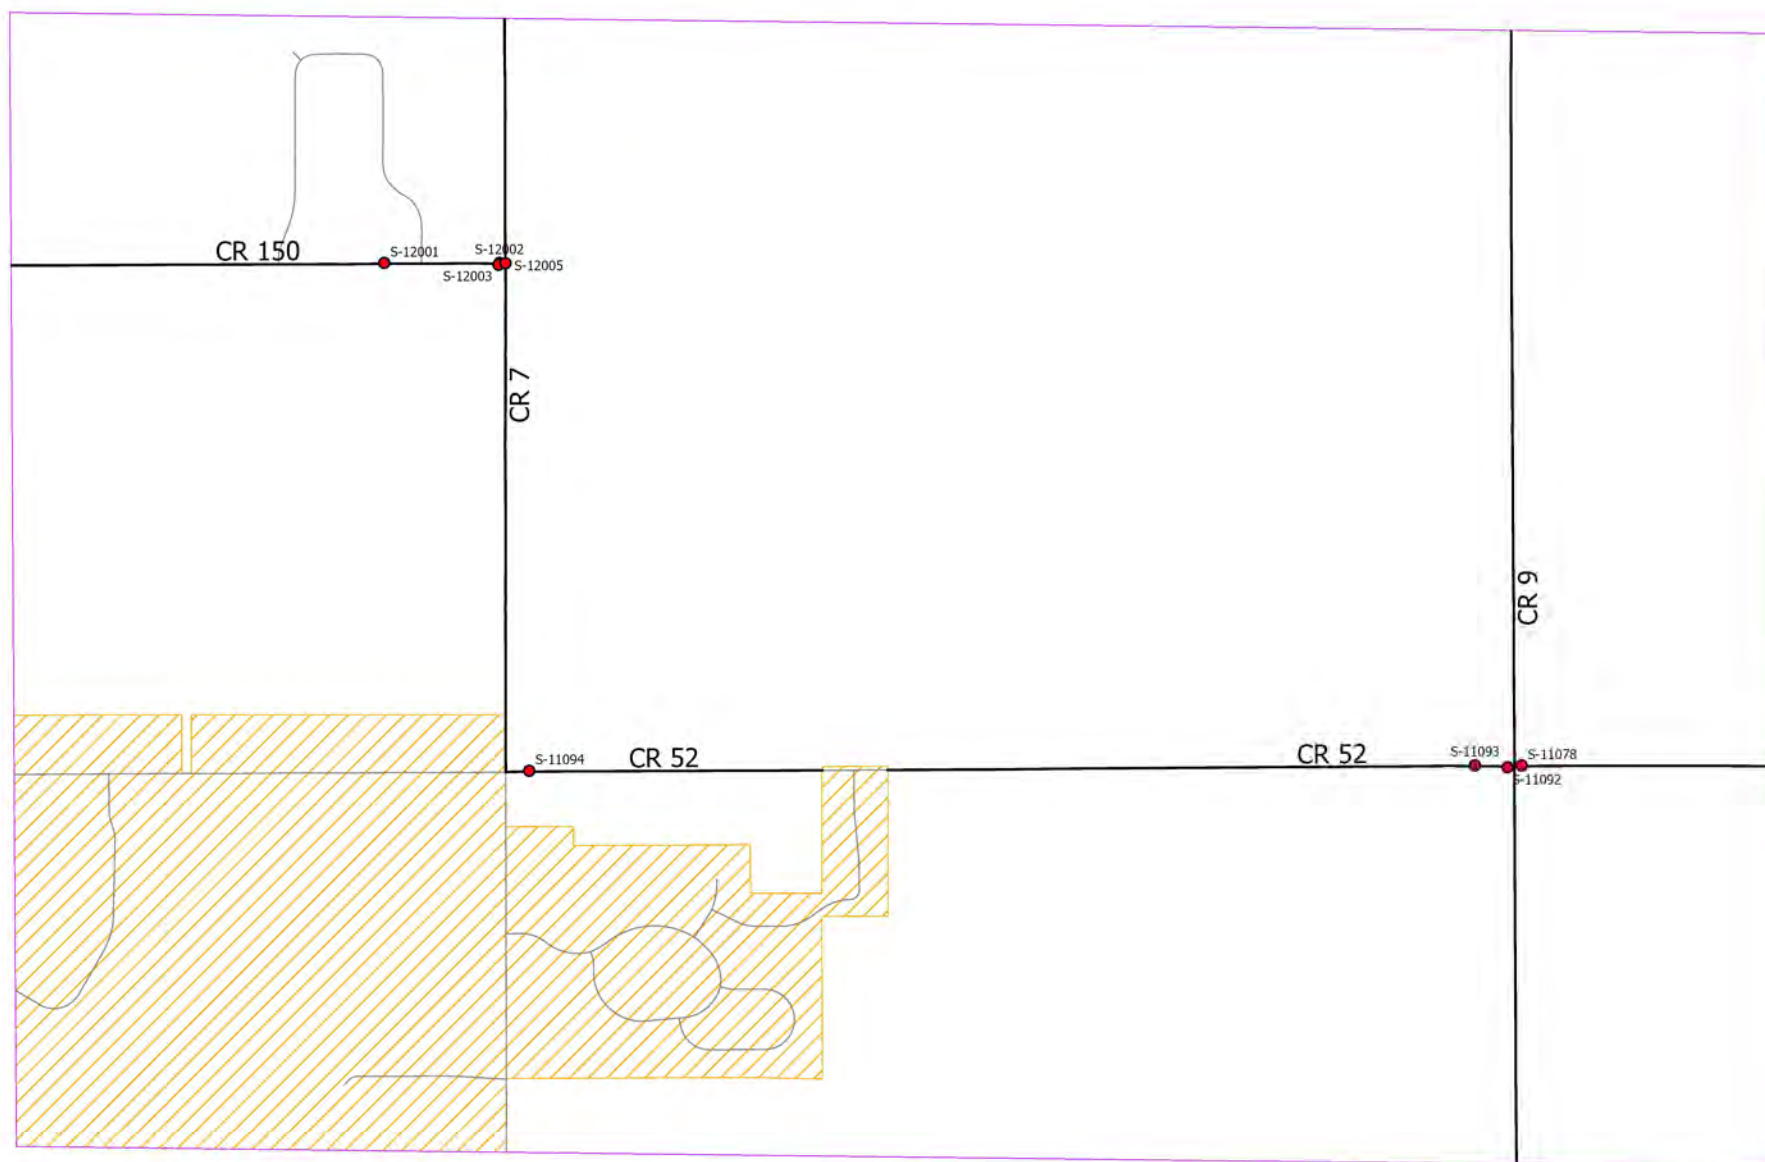



CR 11

S-11056

S-11051


CR 52

S-11054

CR 13

S-11079

Area 220

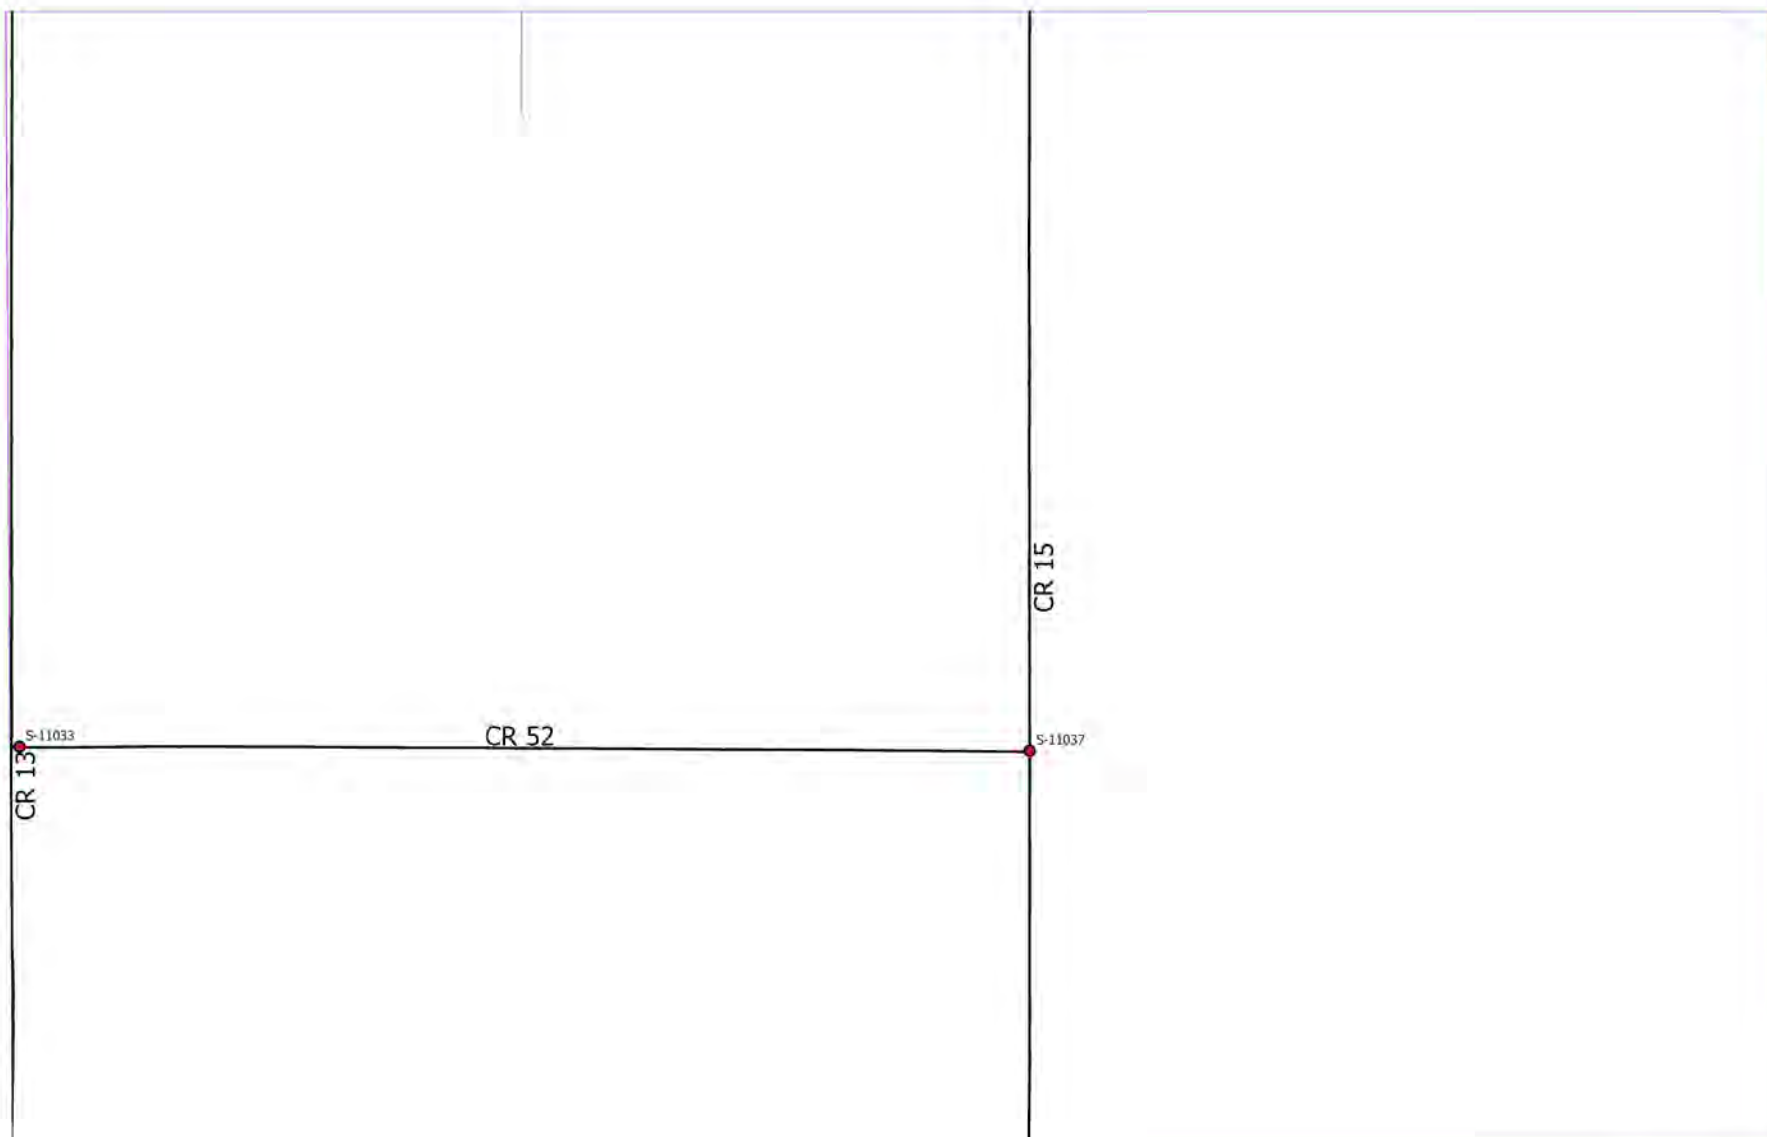

Area 221



CR 17

S-02887

Area 222



Area 223





S-00572


CR 25

S-00026


S-00029 S-00028

S-00032


Area 224

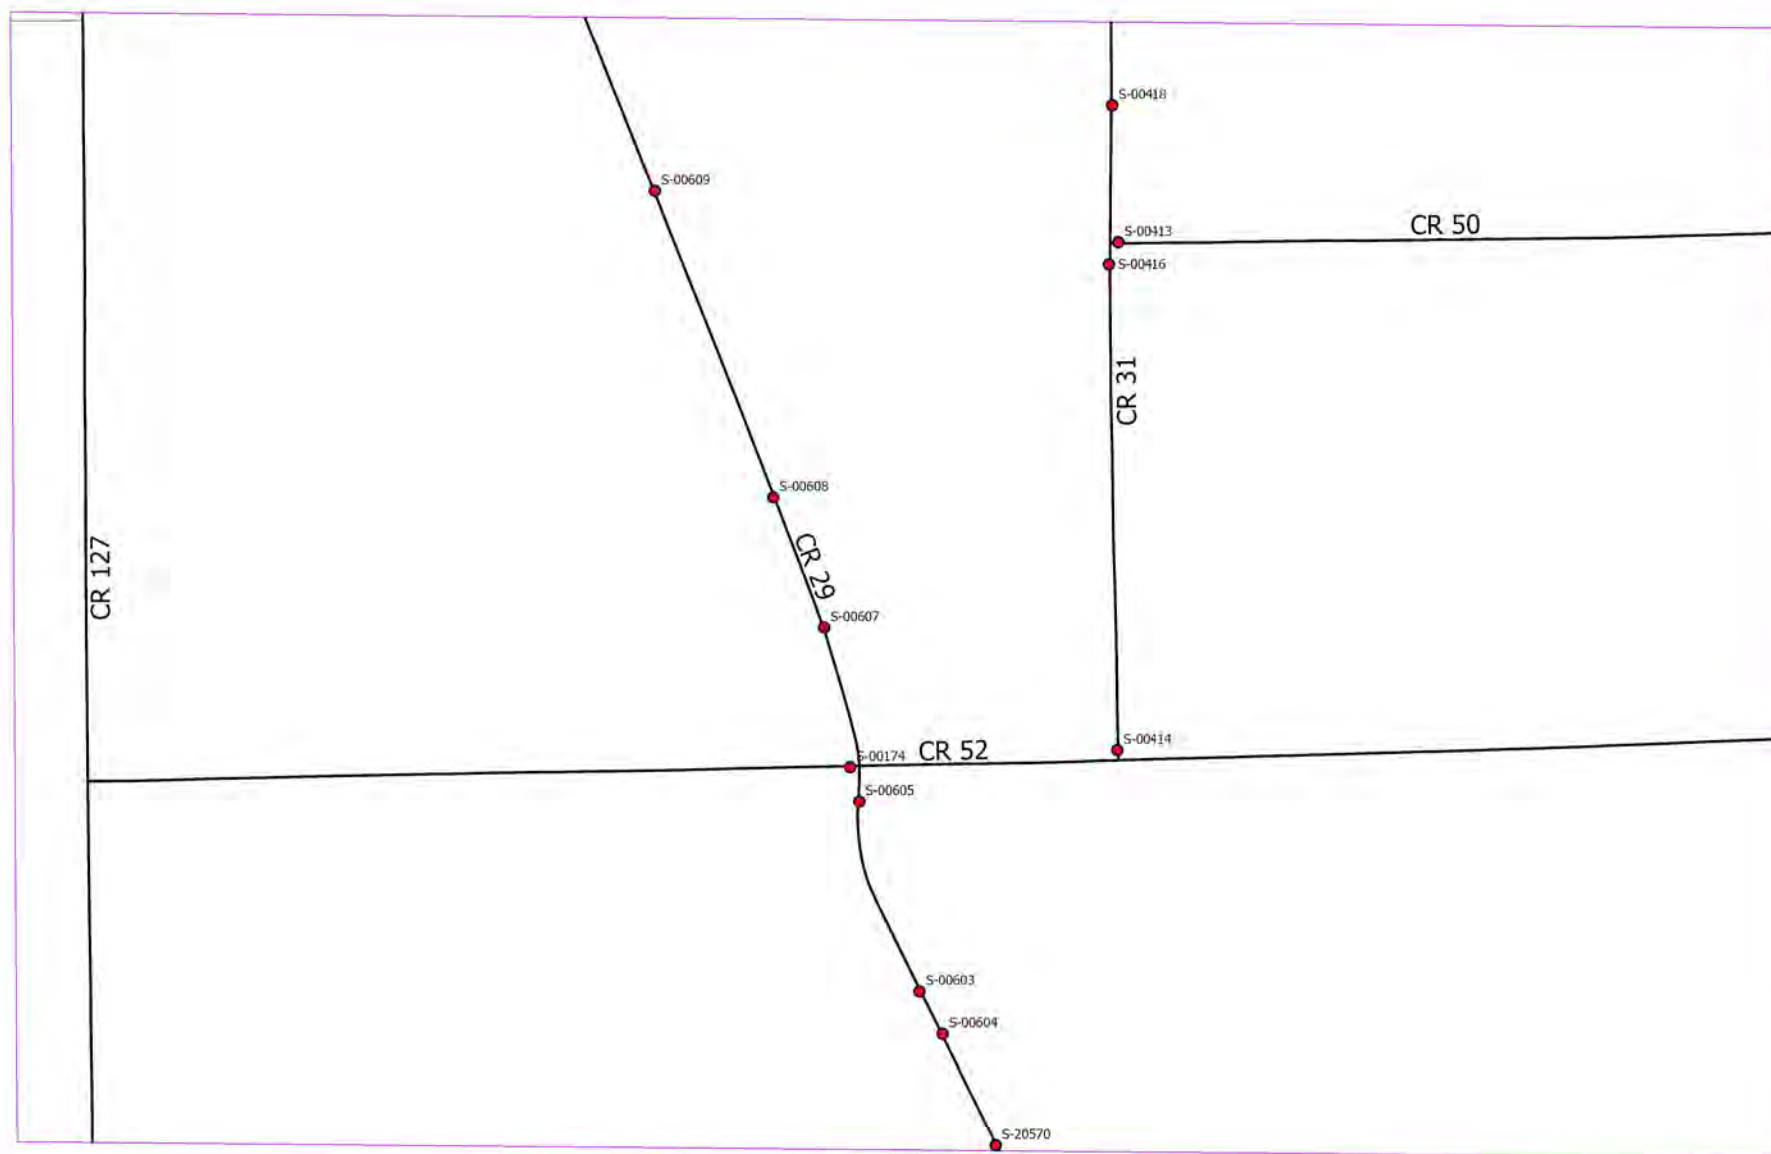


Area 225

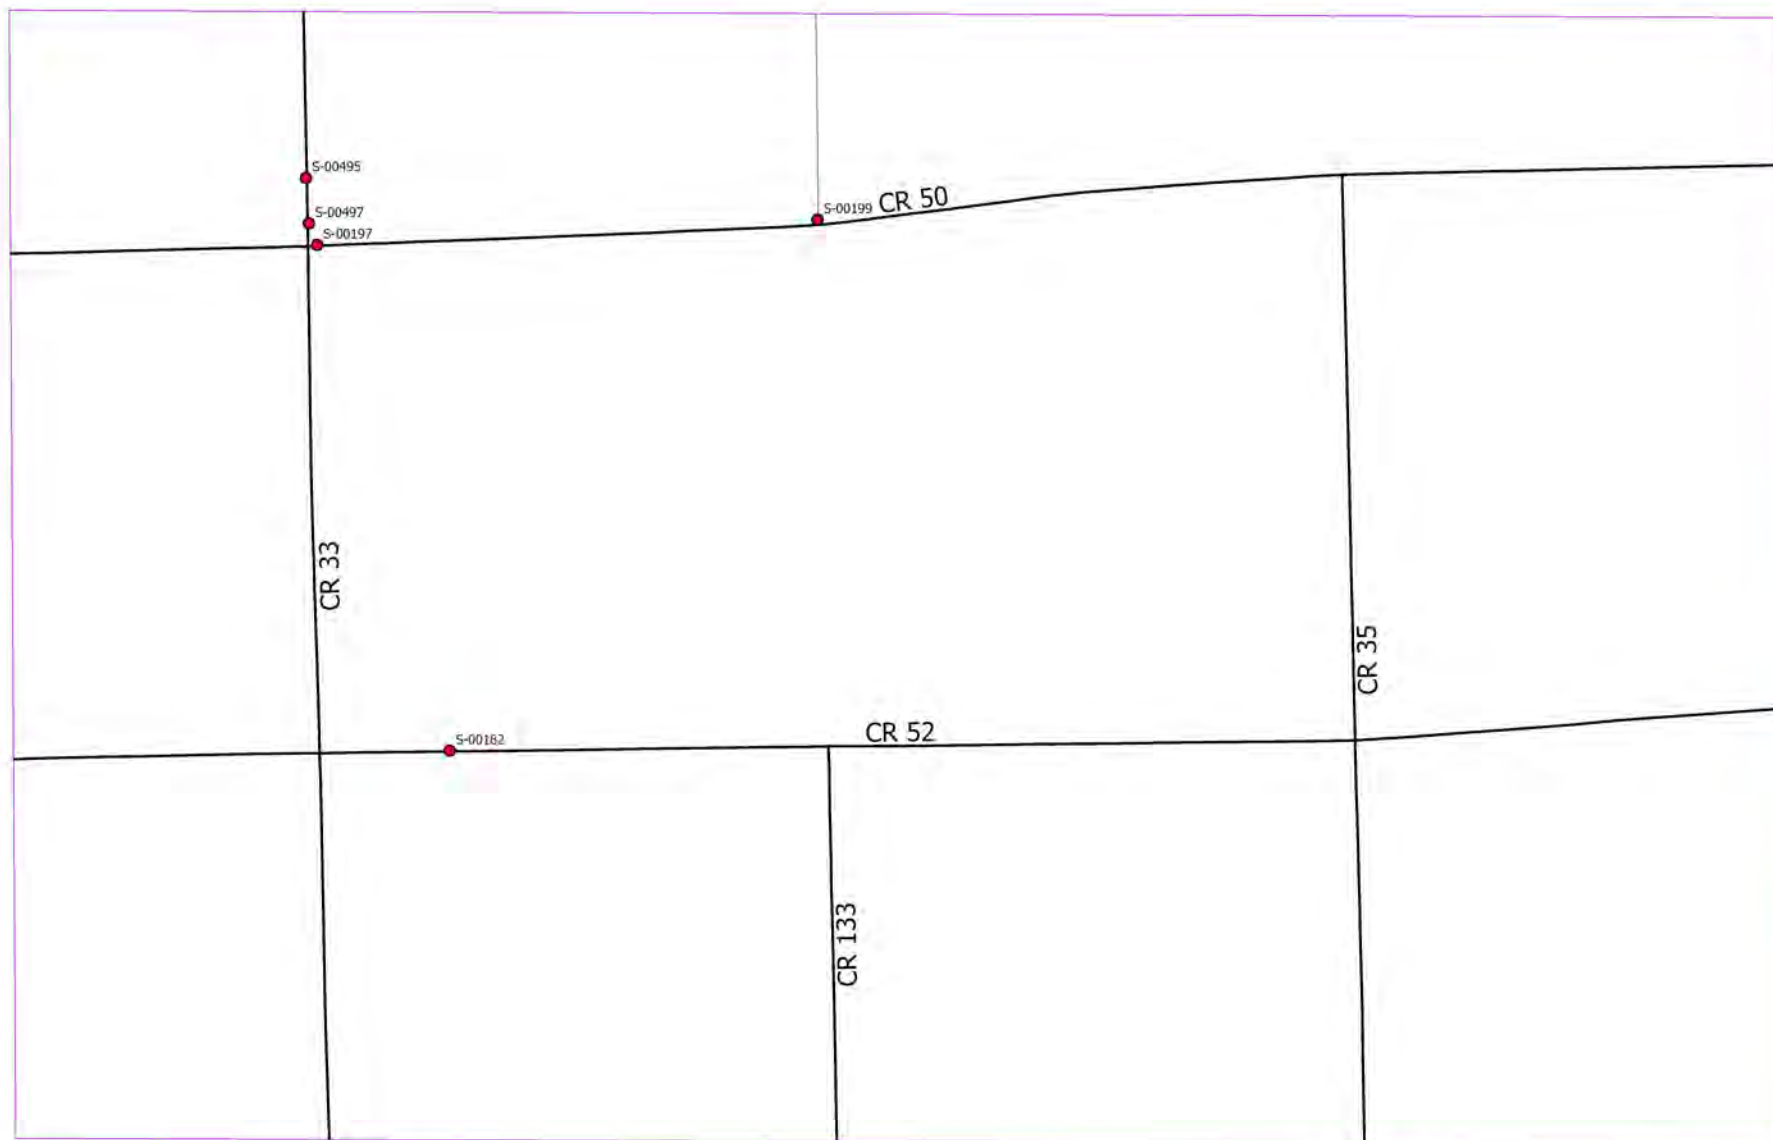


Area 226

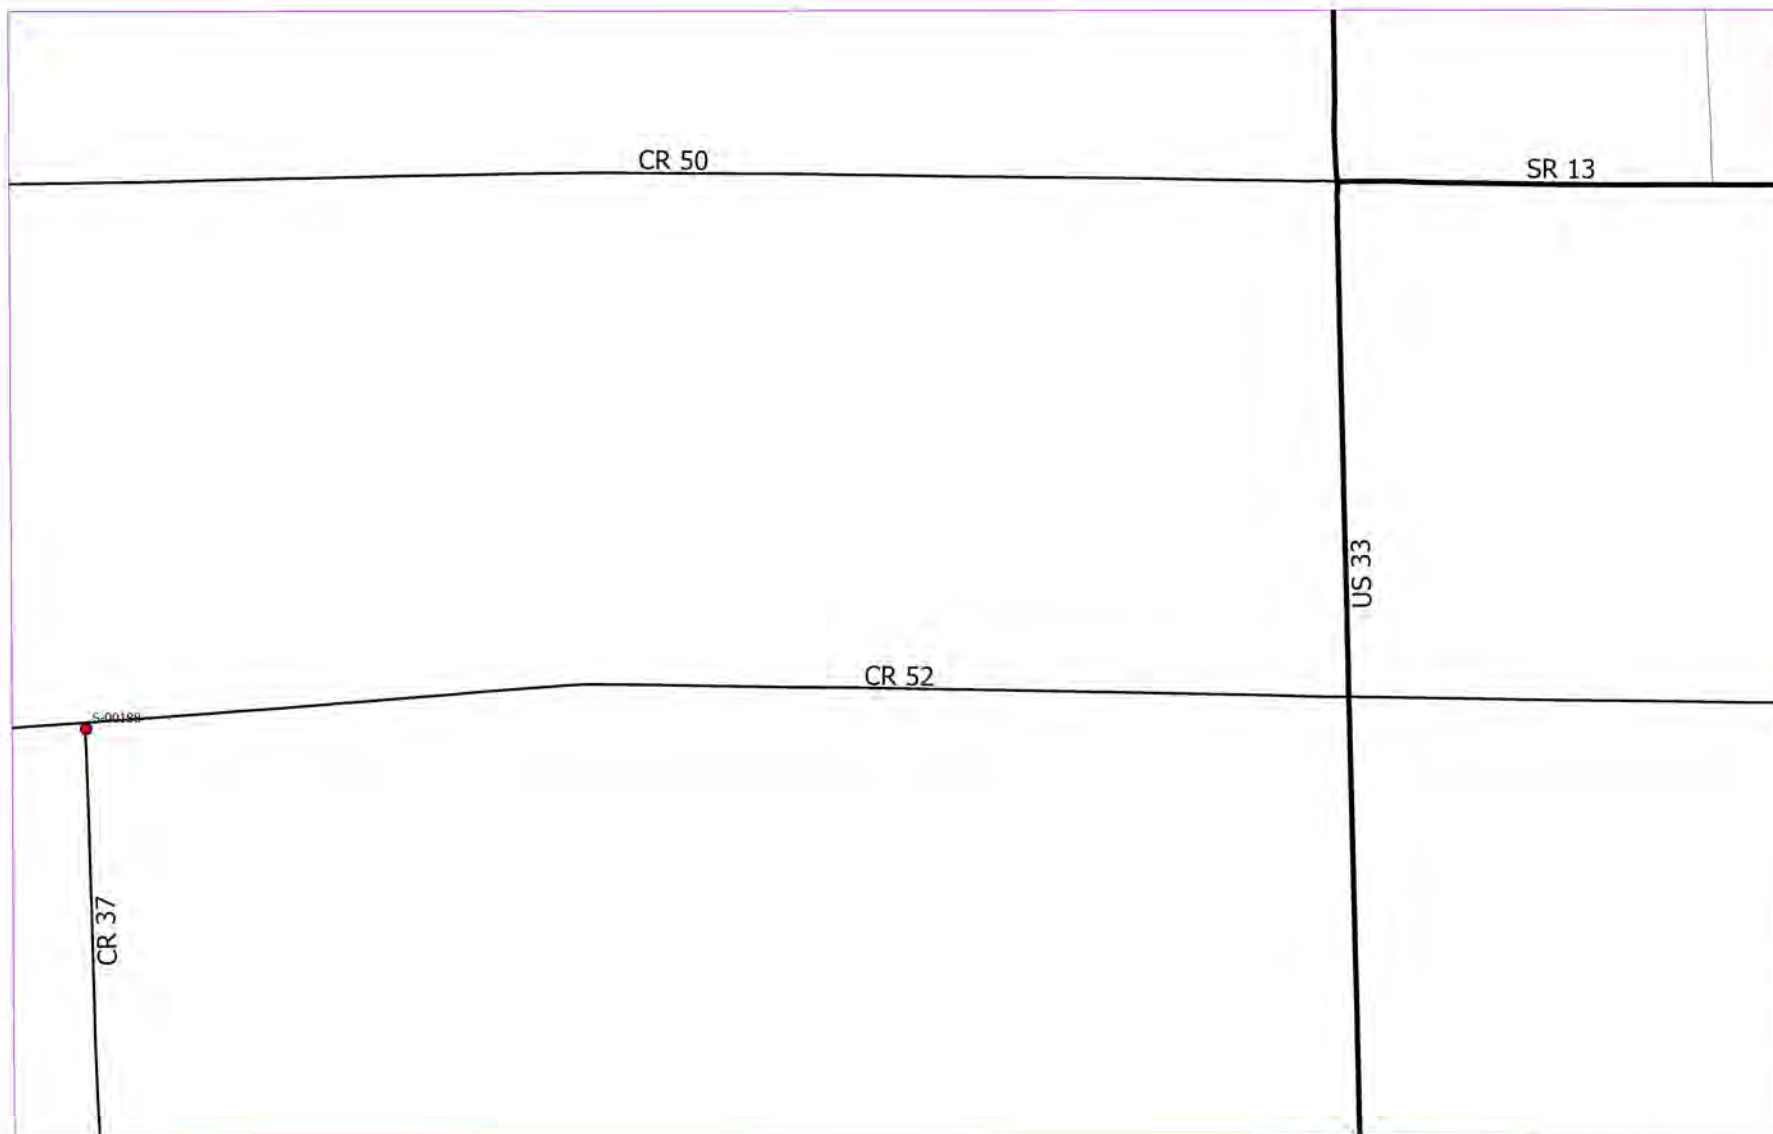


Area 227

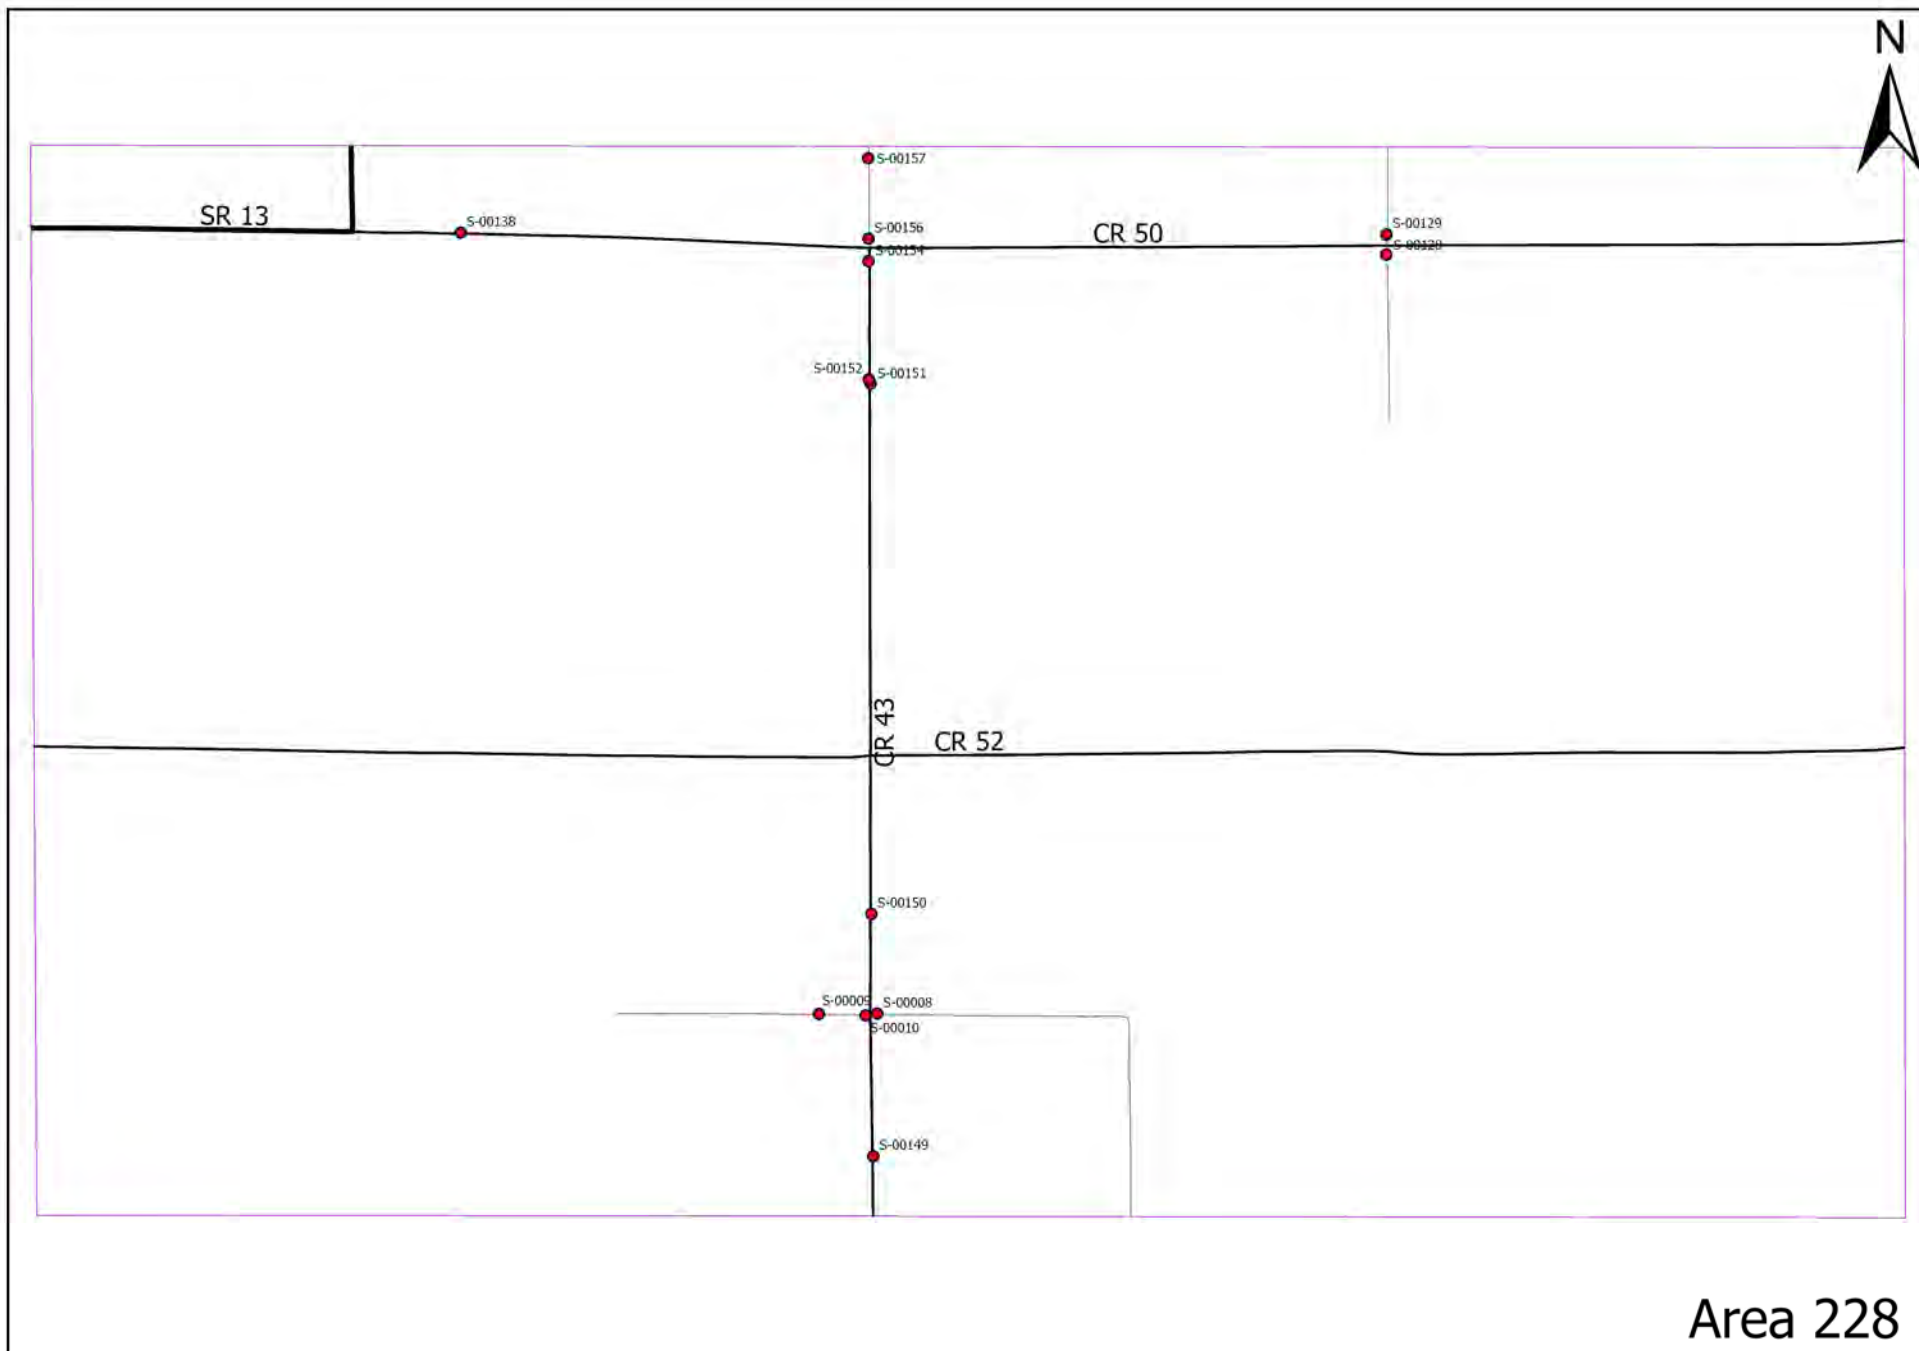


Area 228

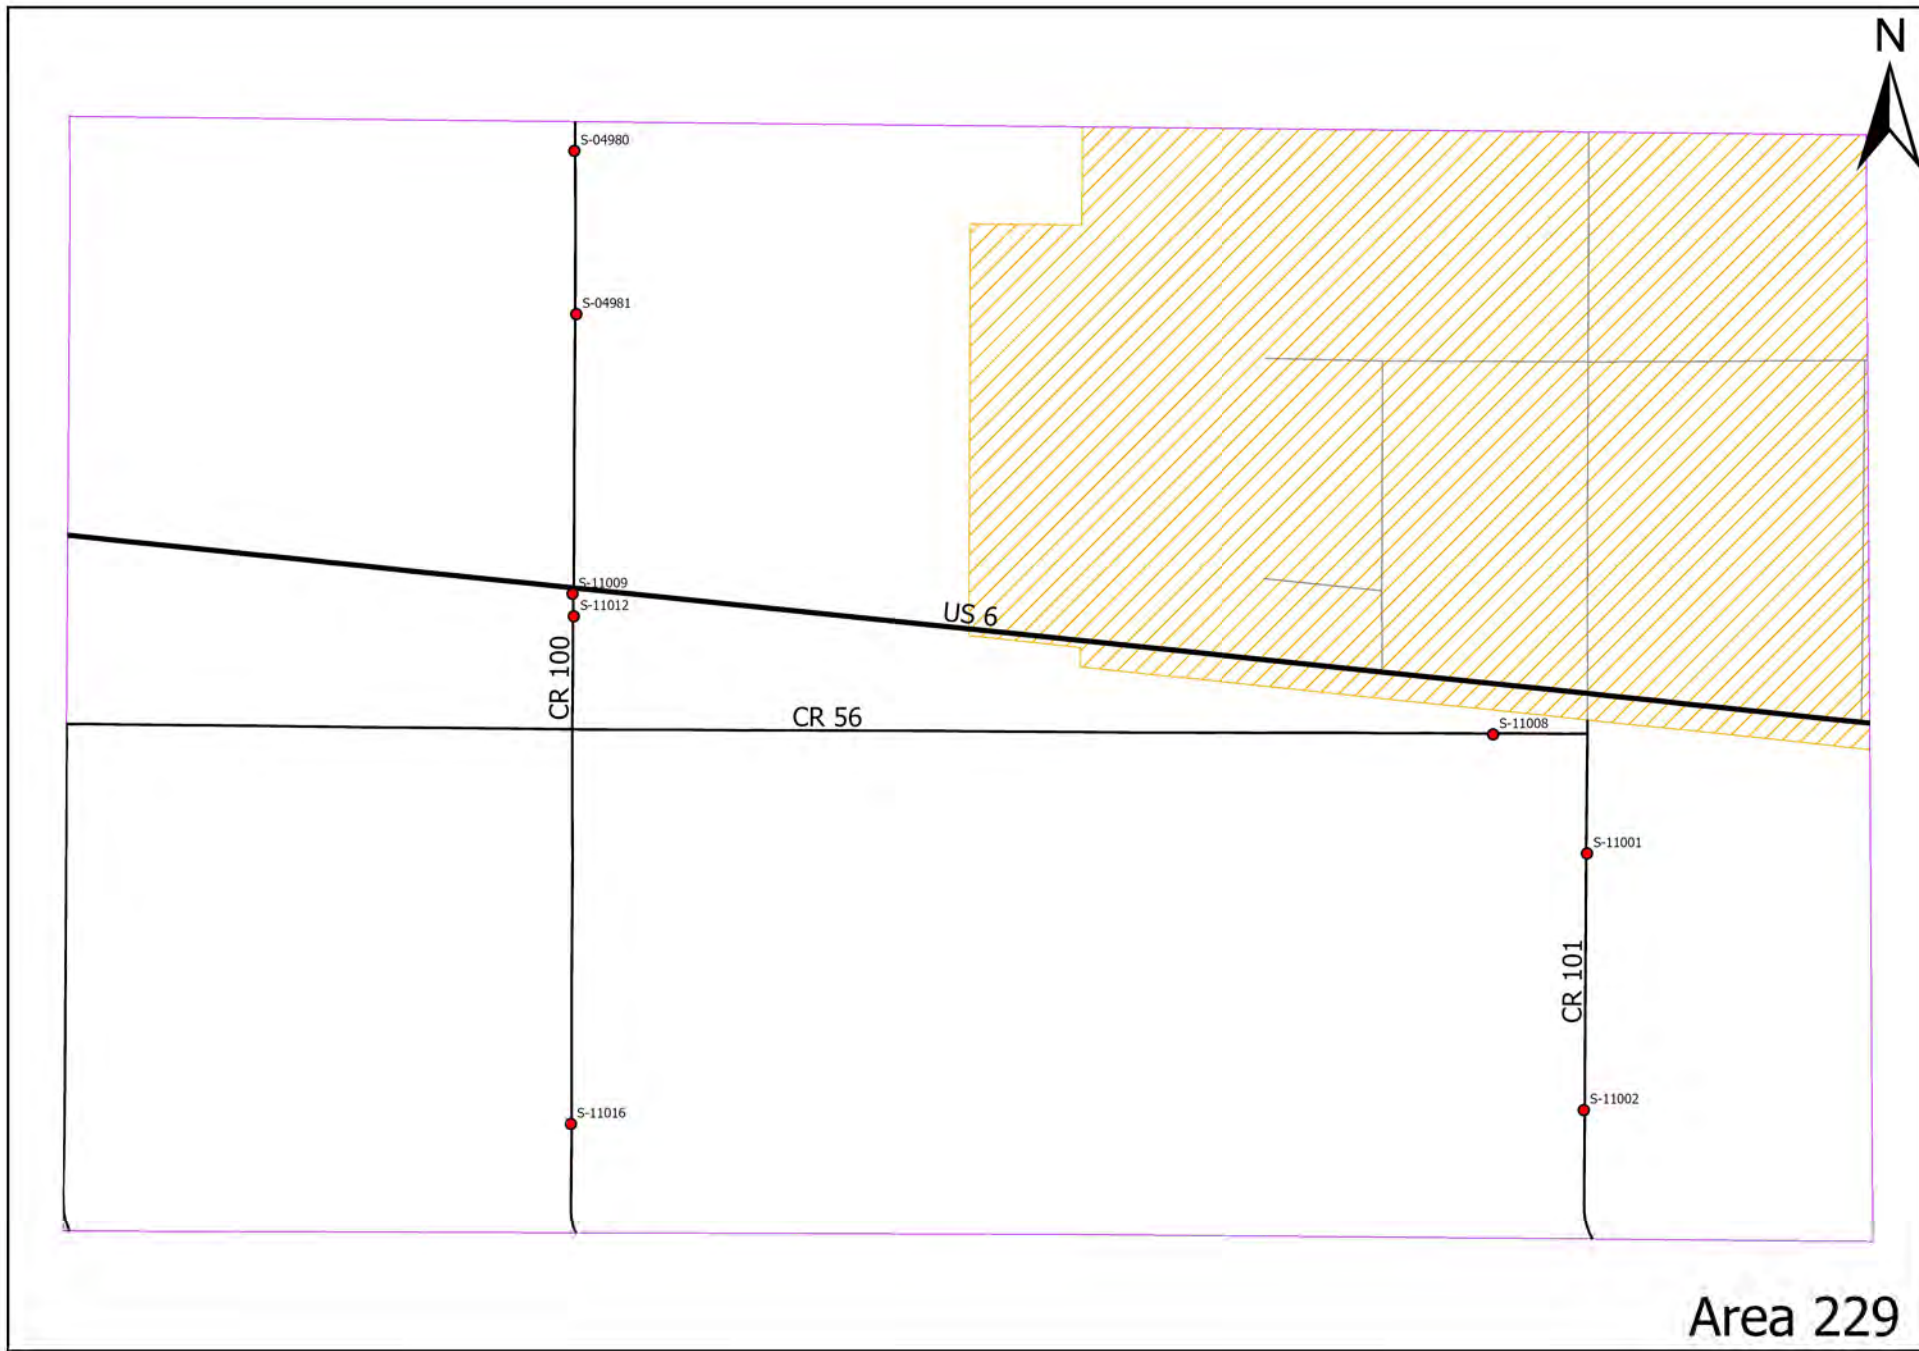


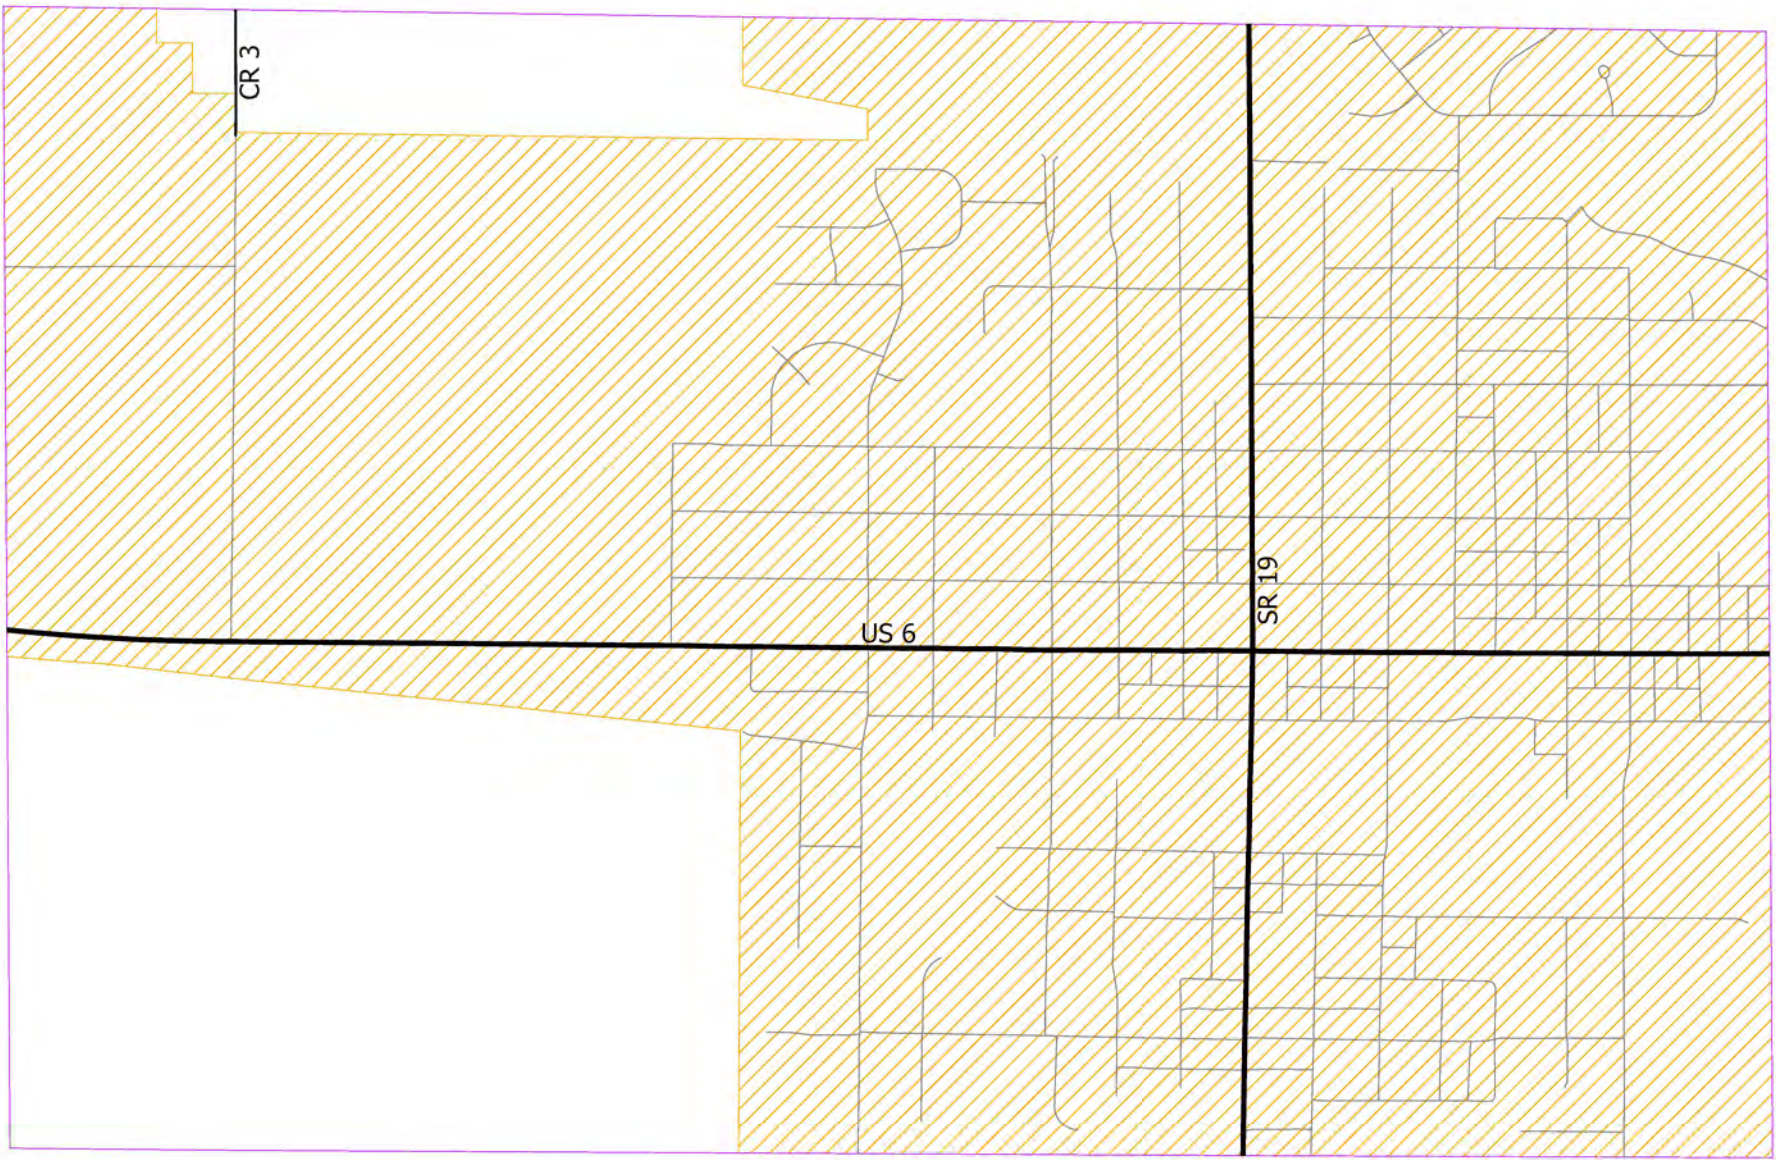


Area 230

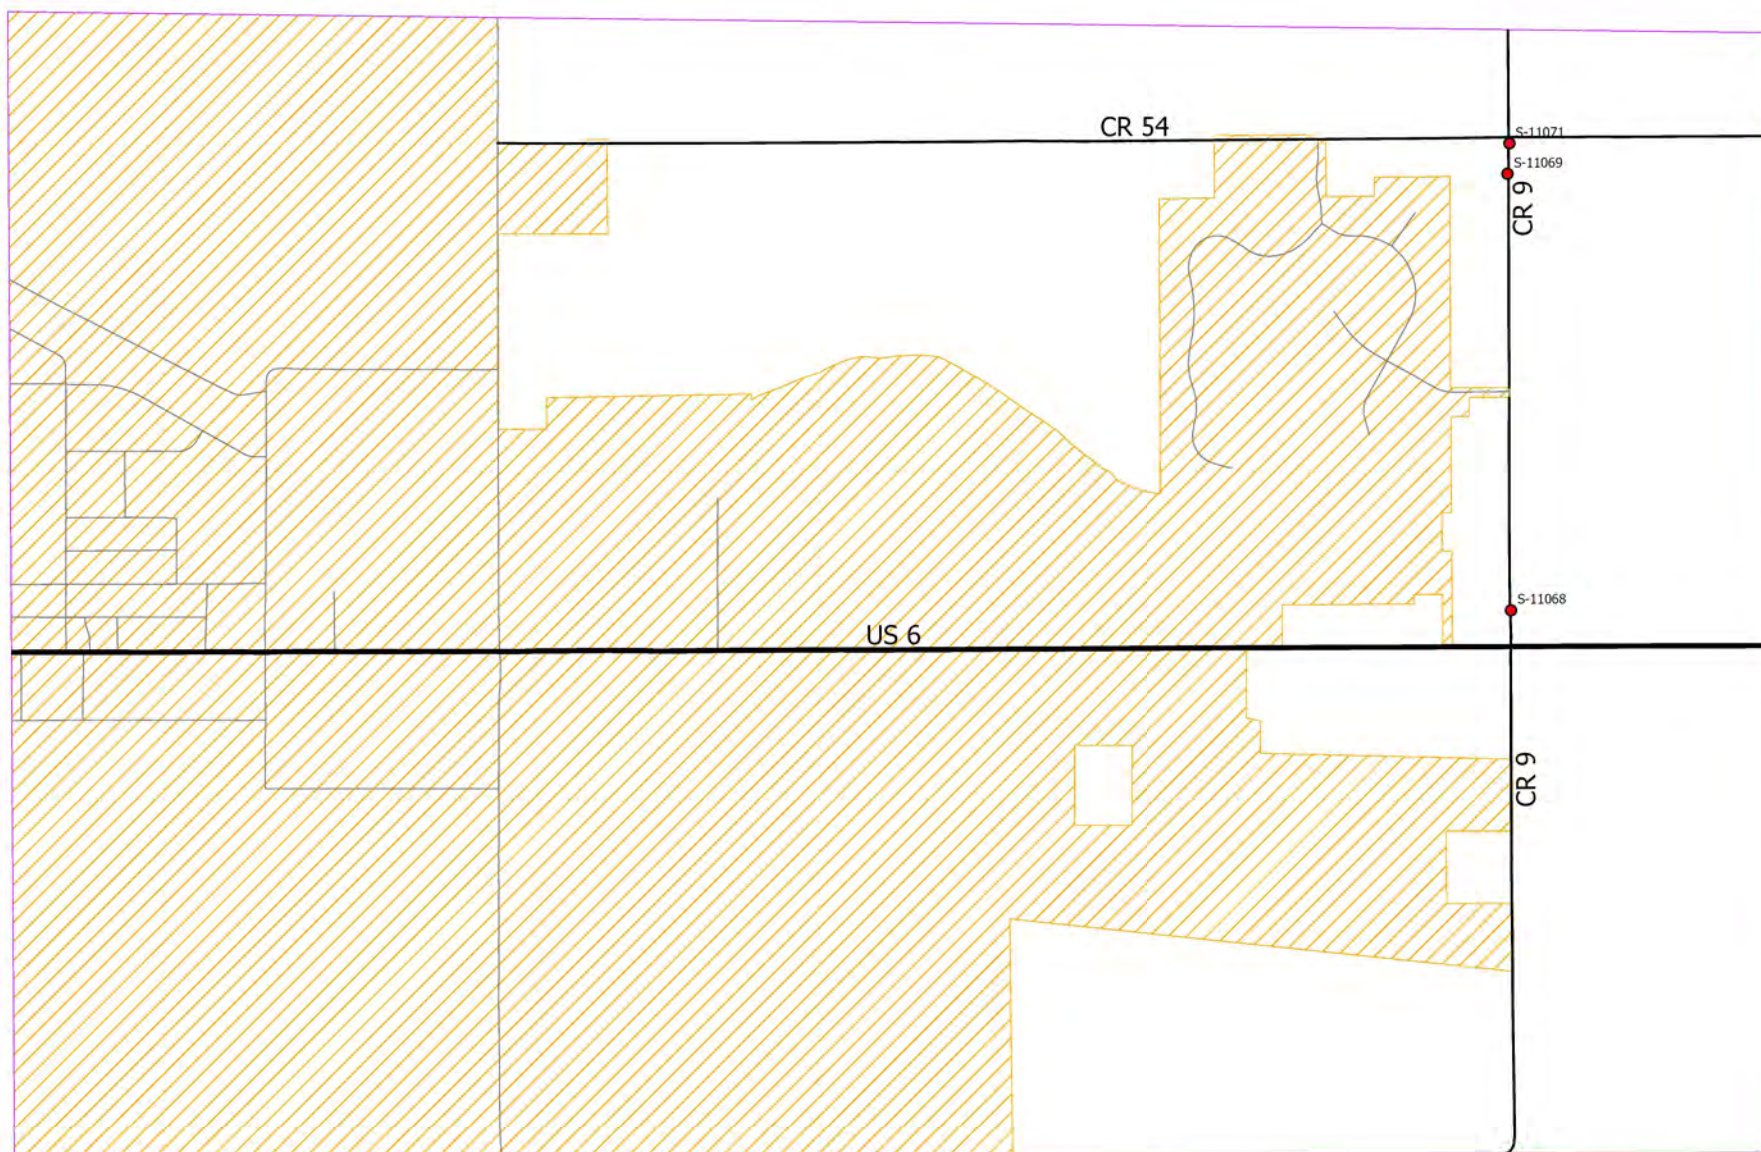



Area 231

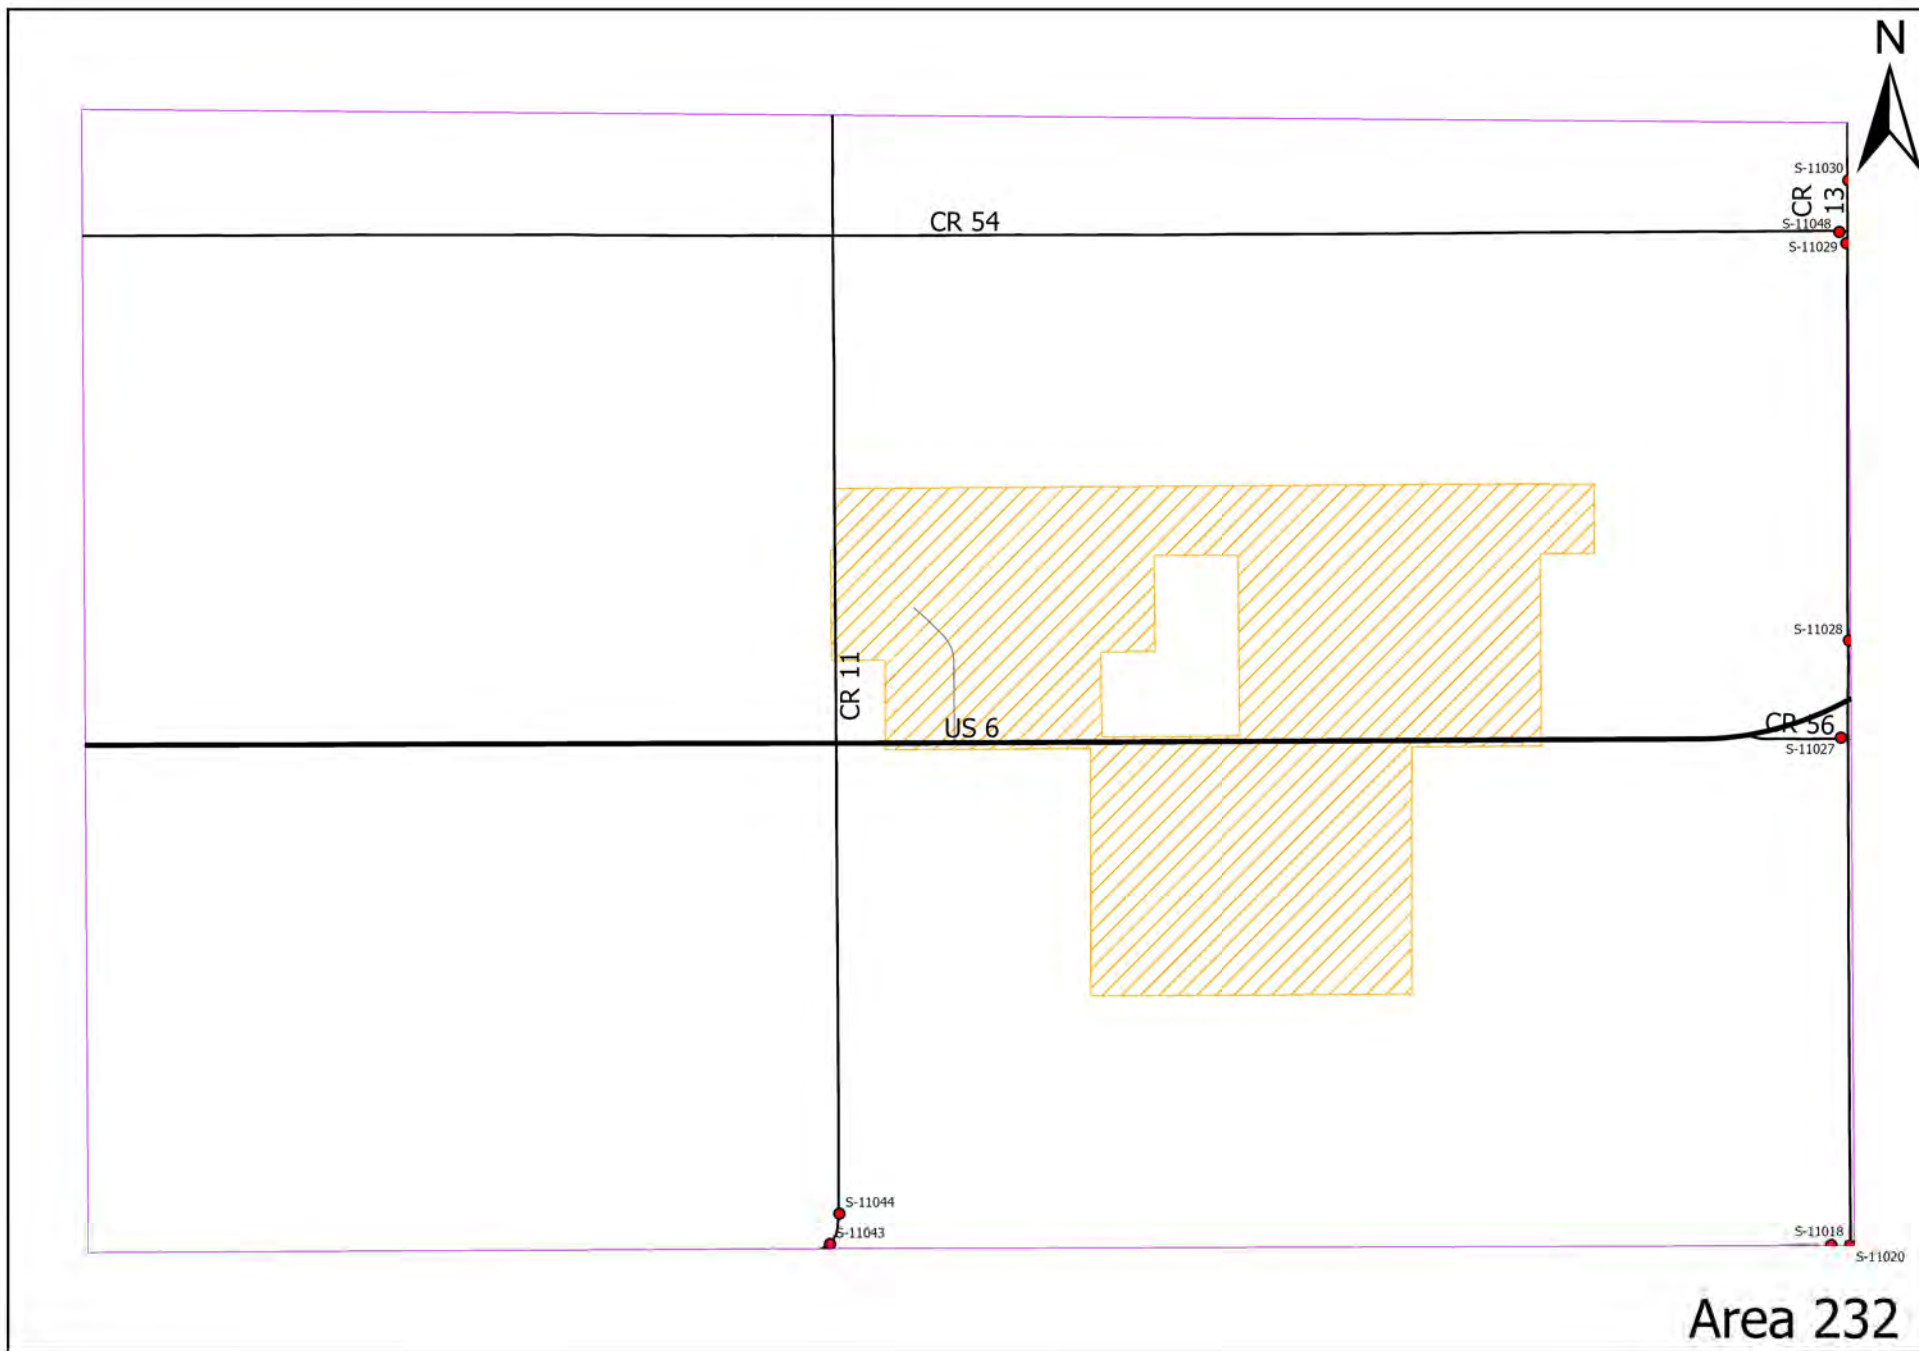

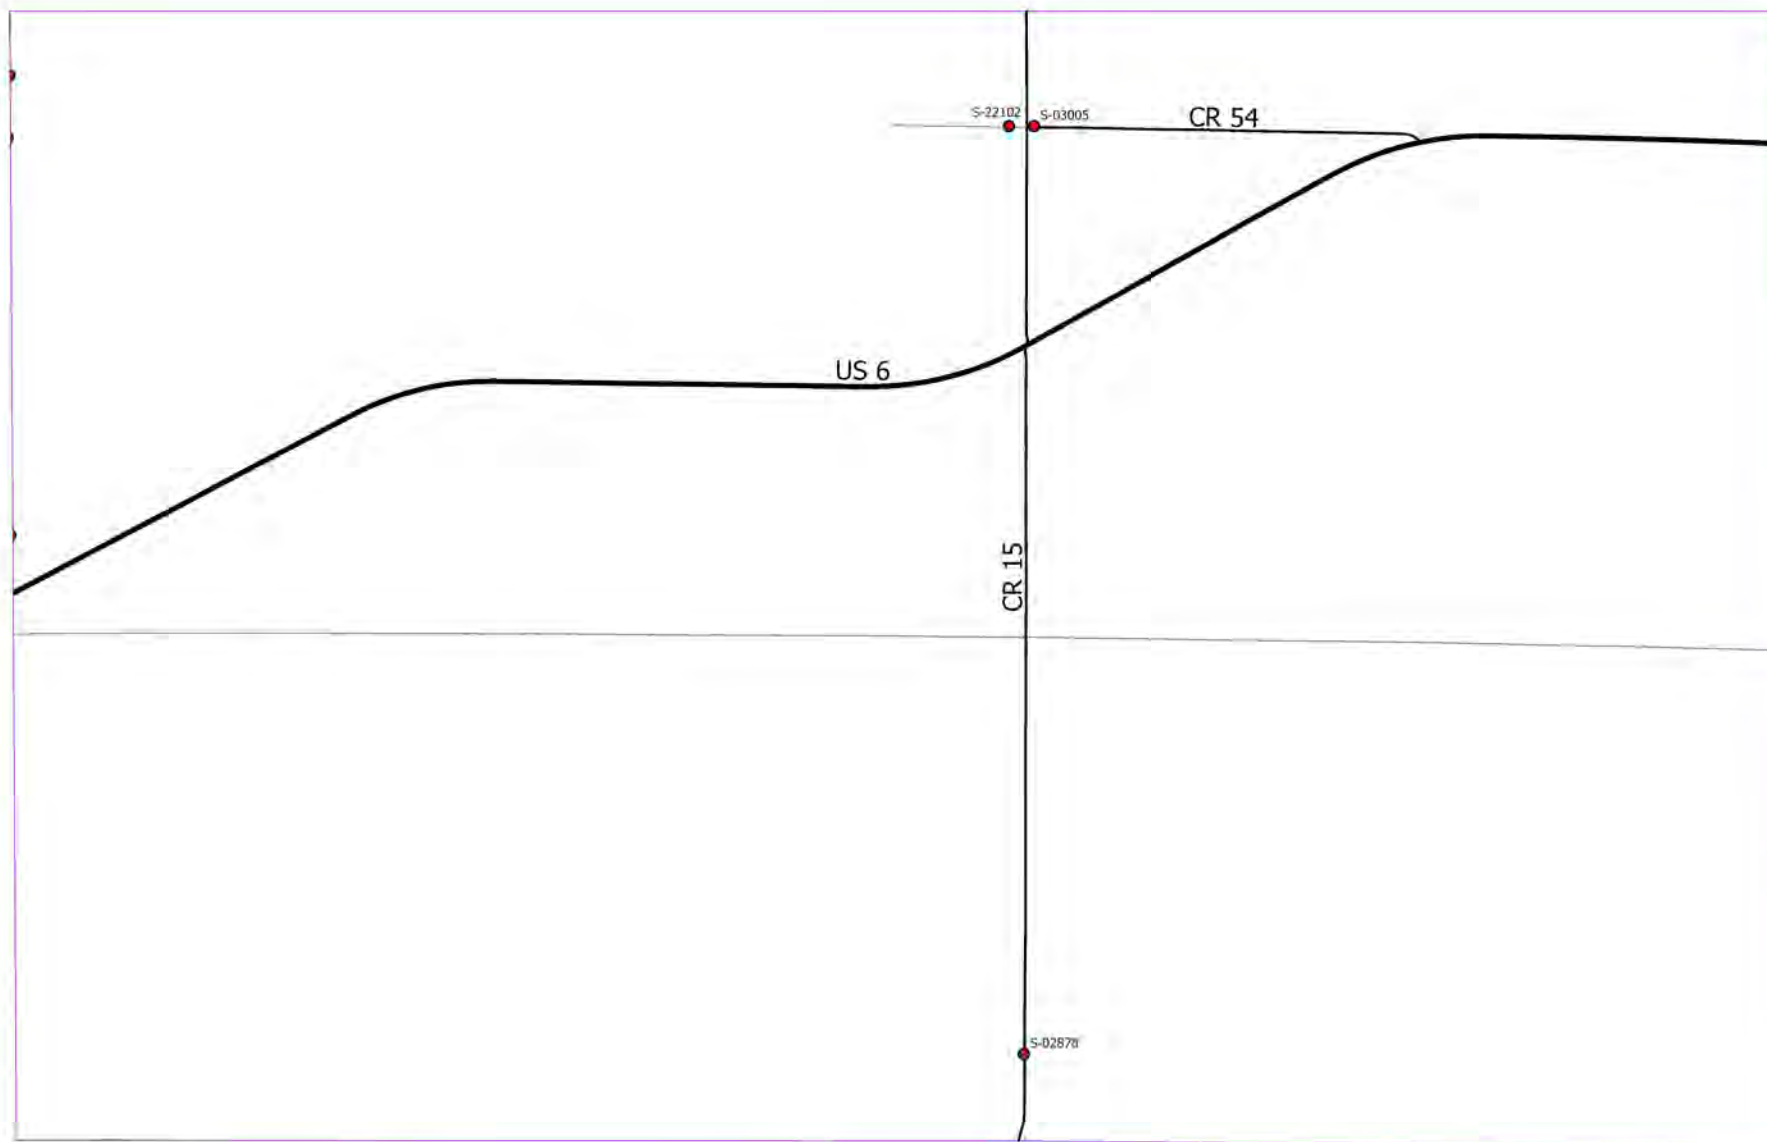


Area 233

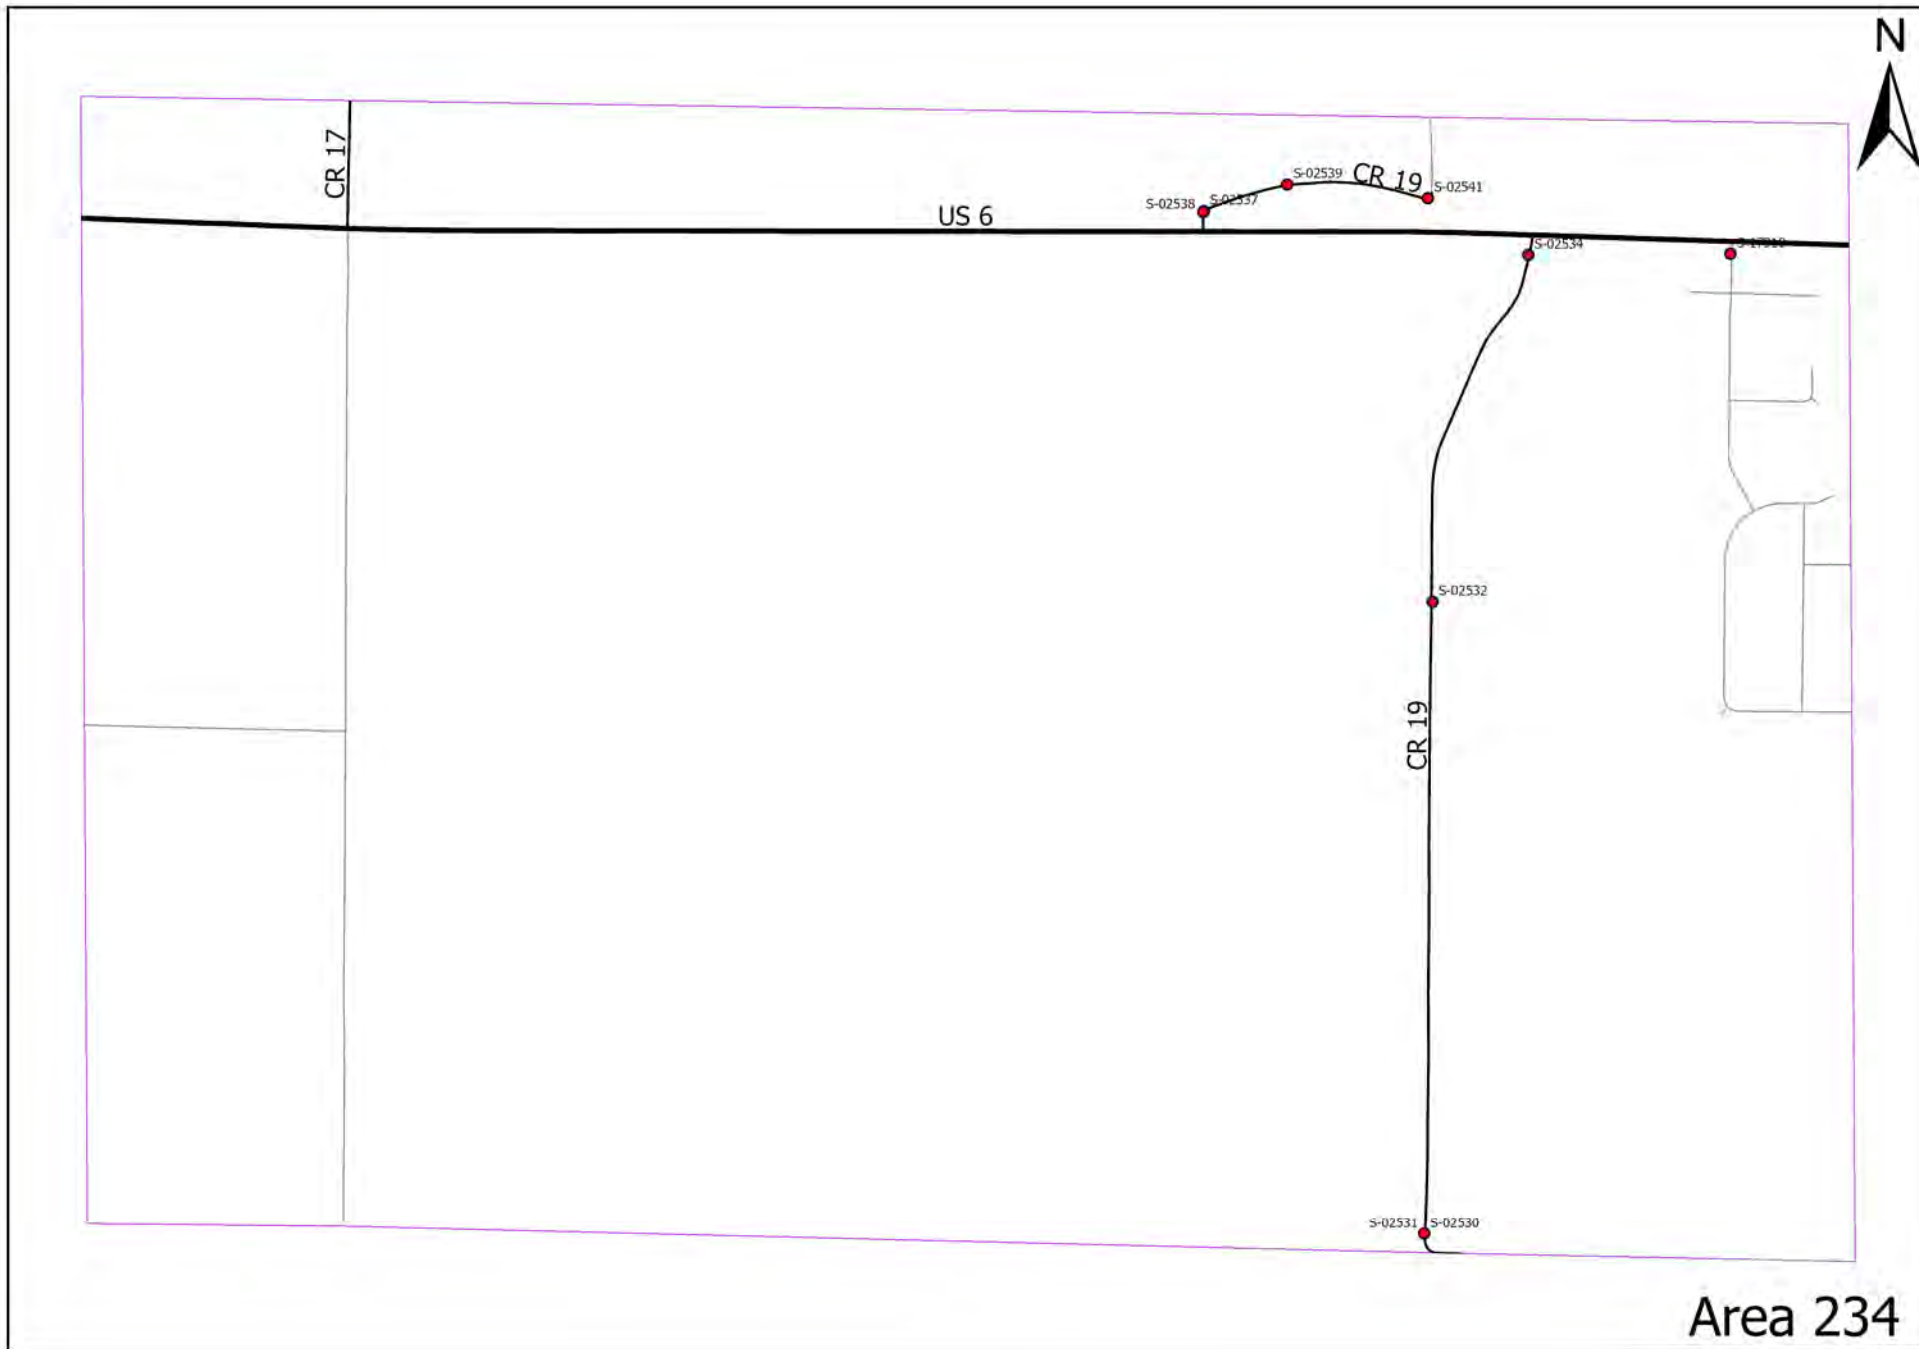


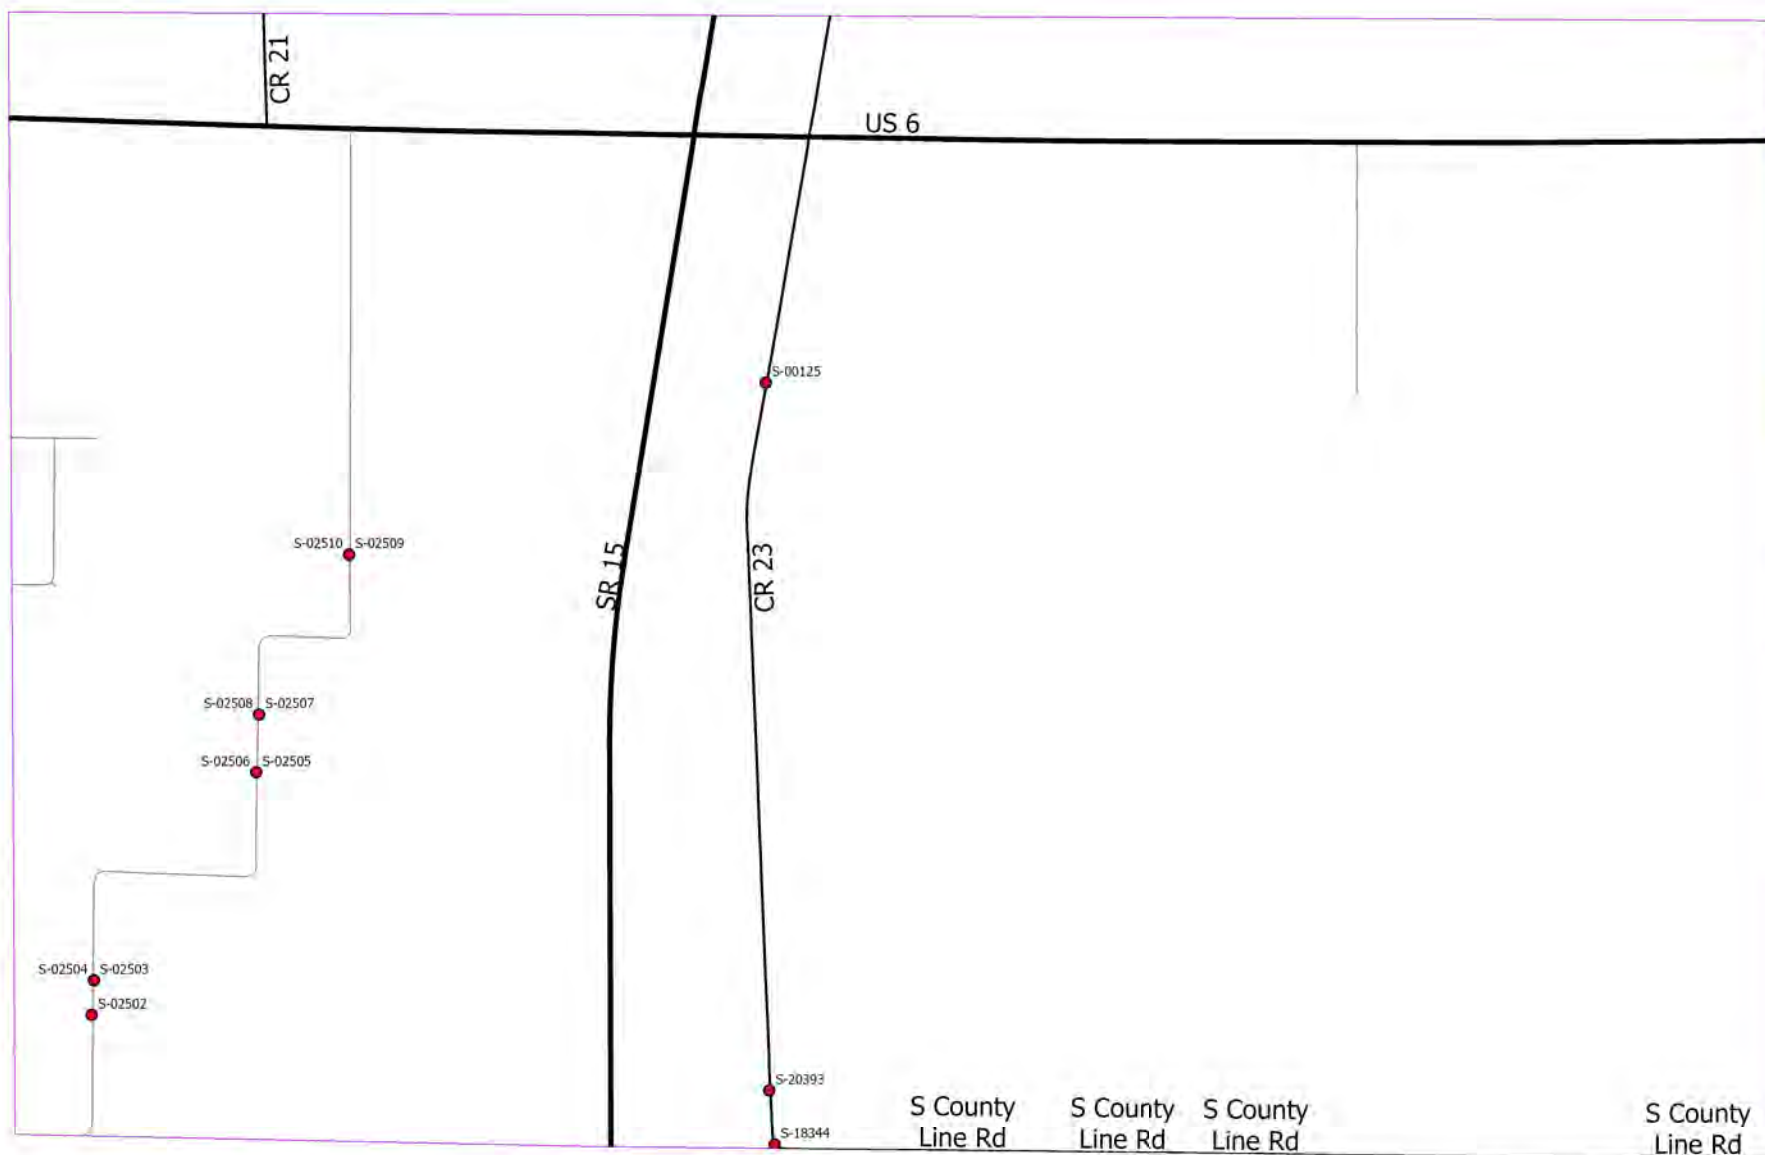


Area 235

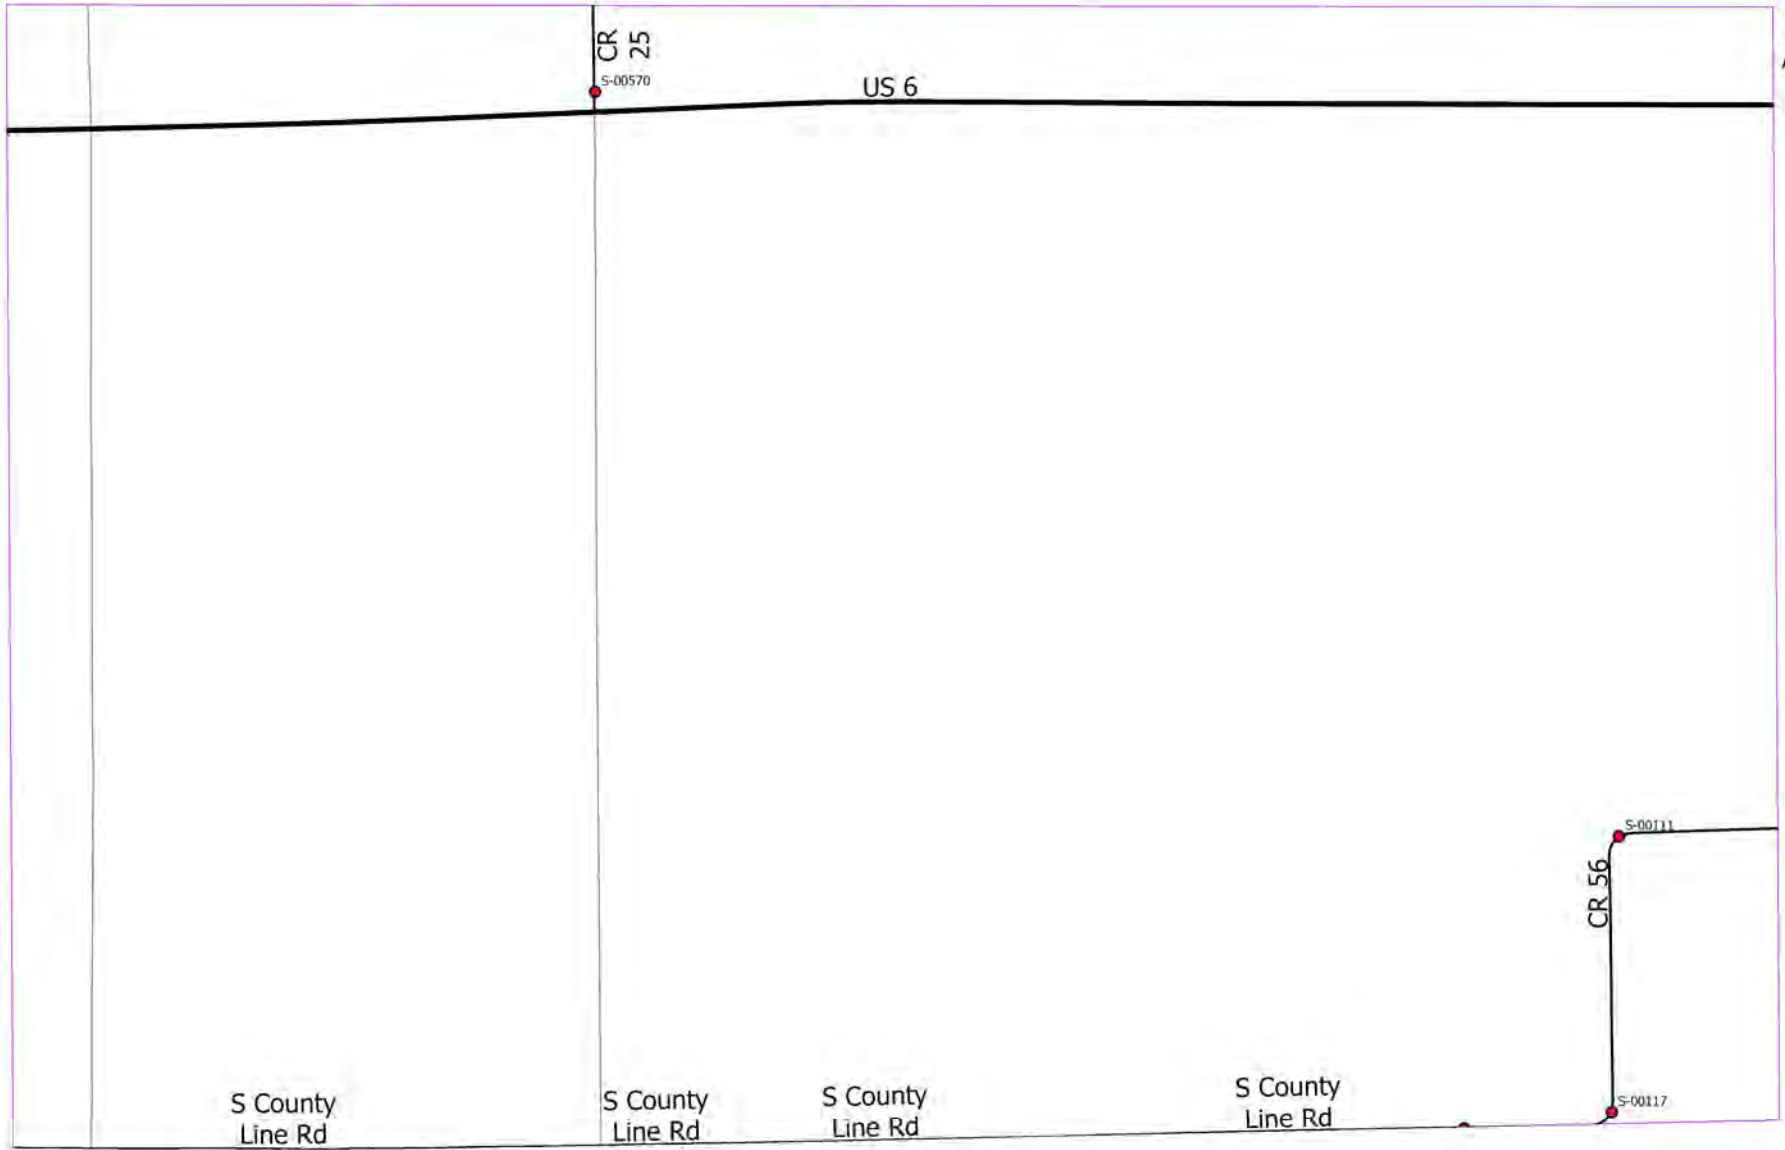


Area 236

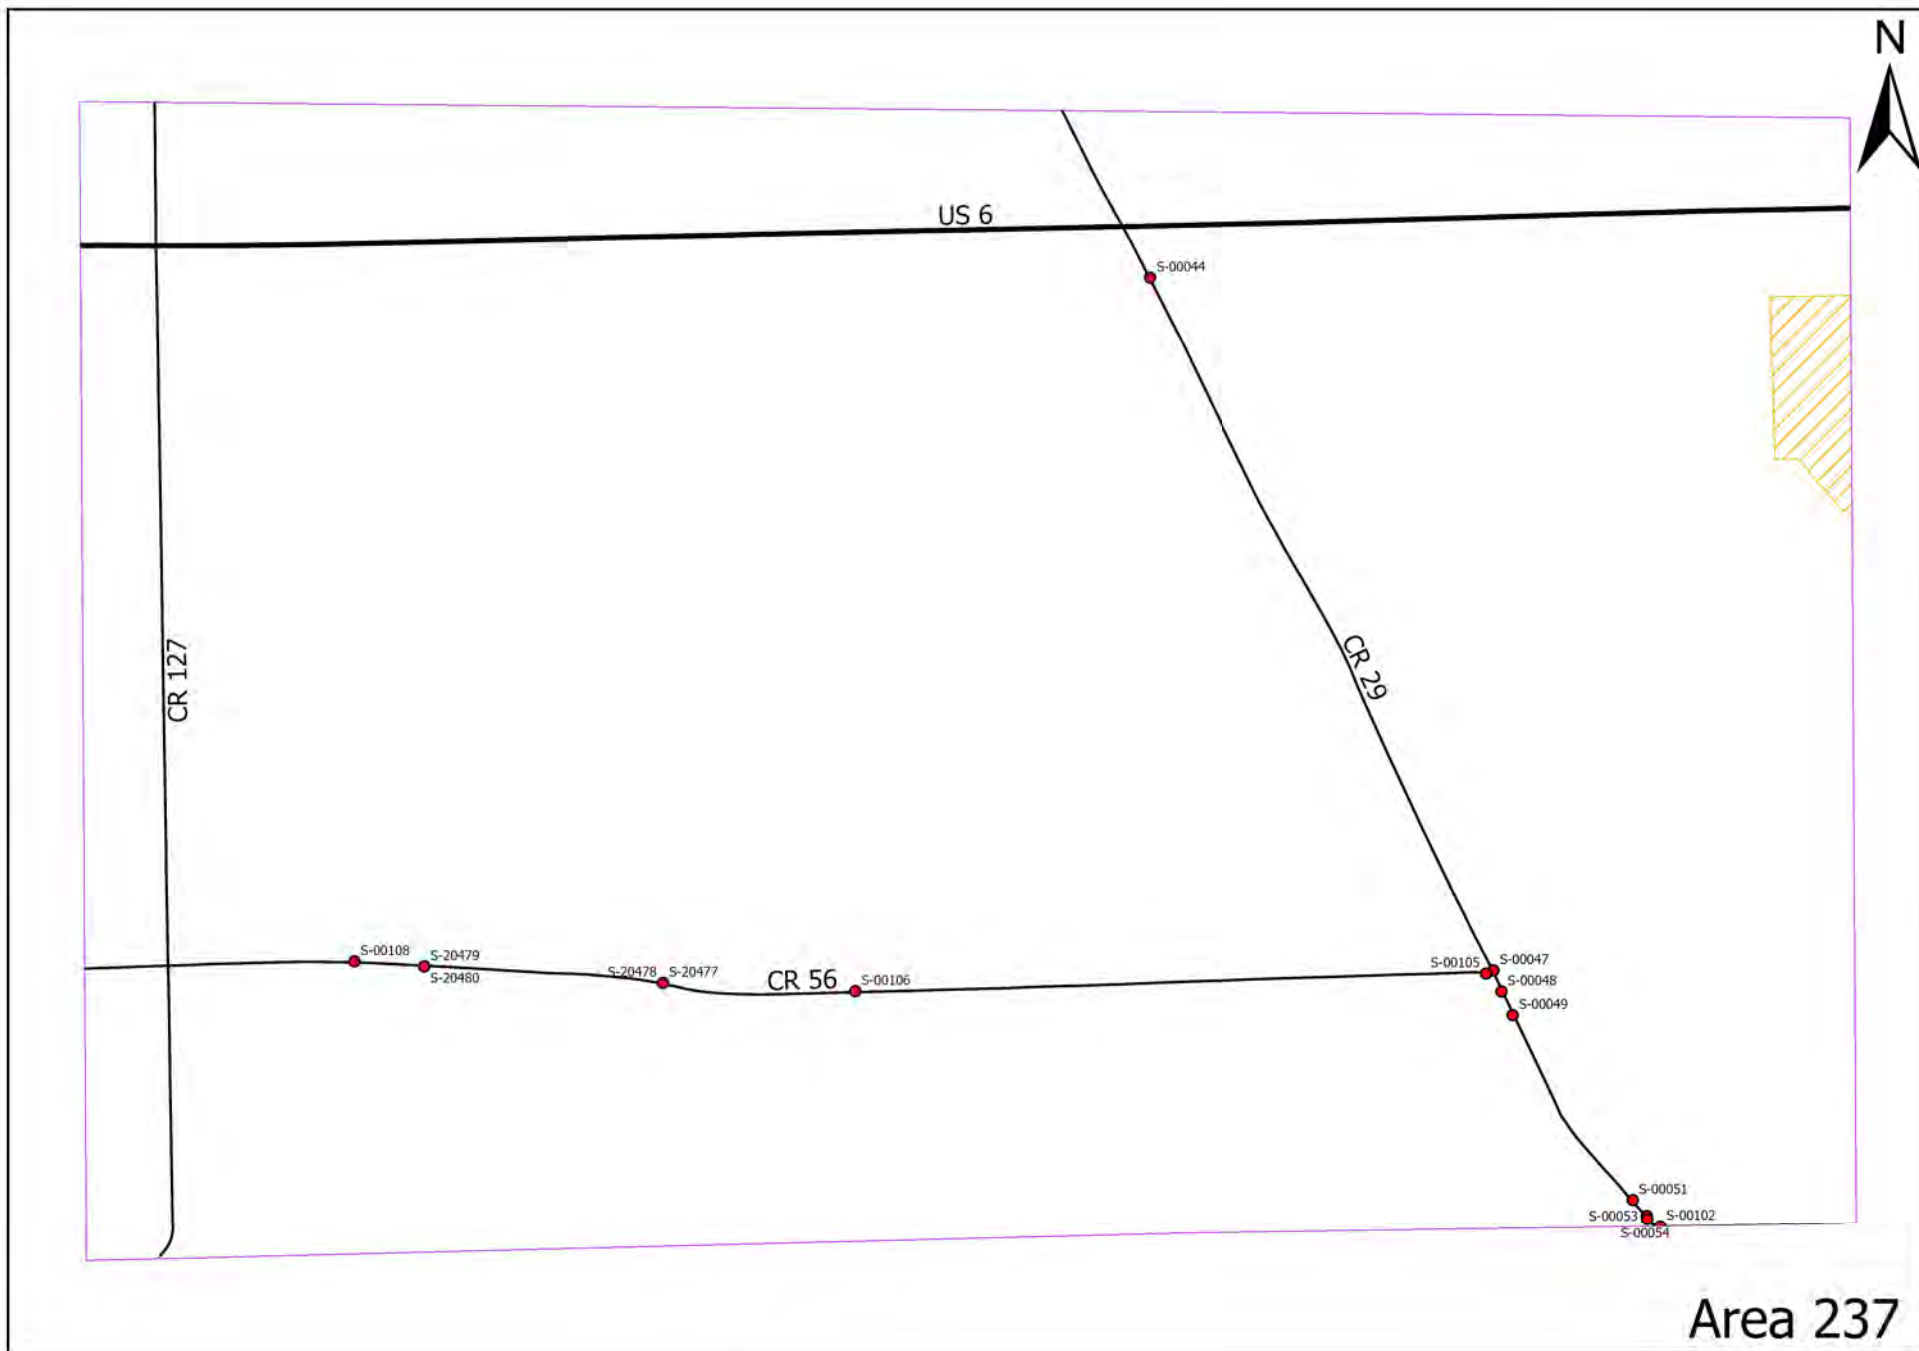


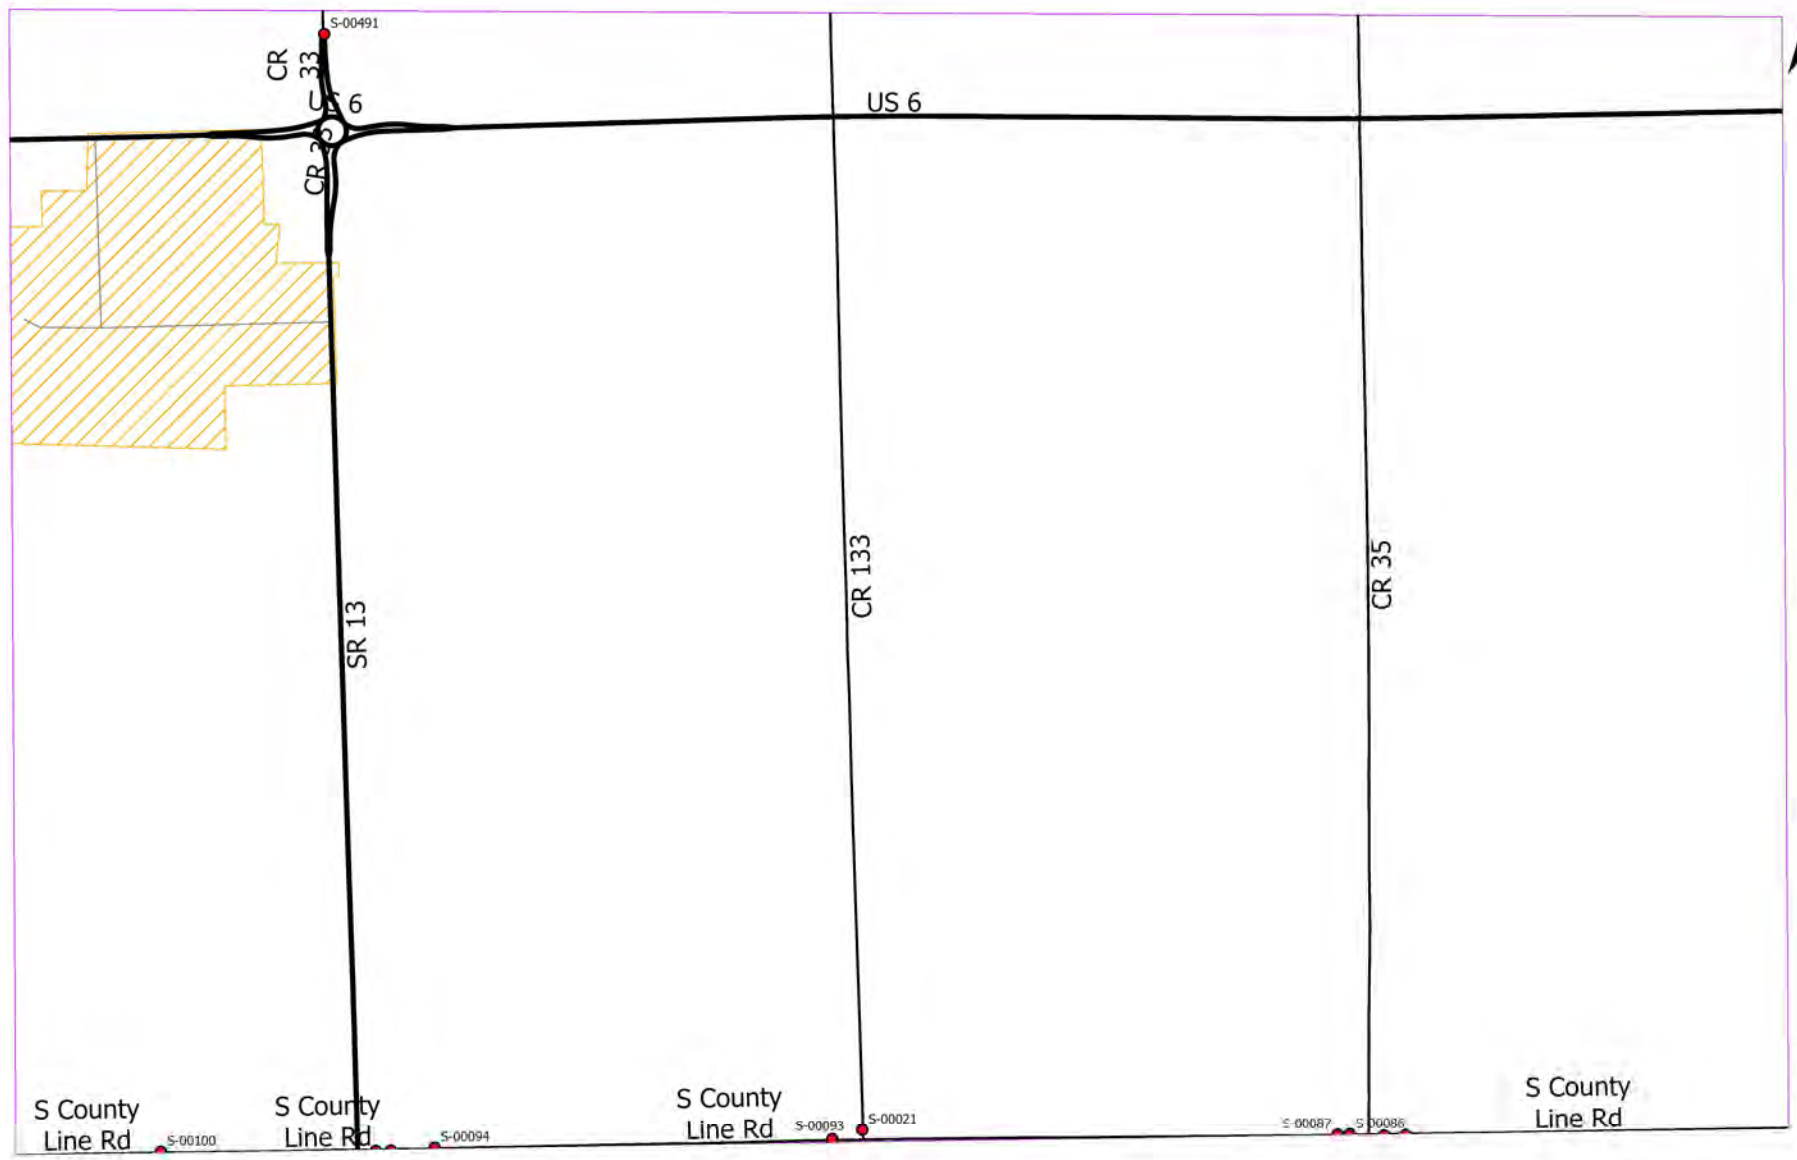

Area 238

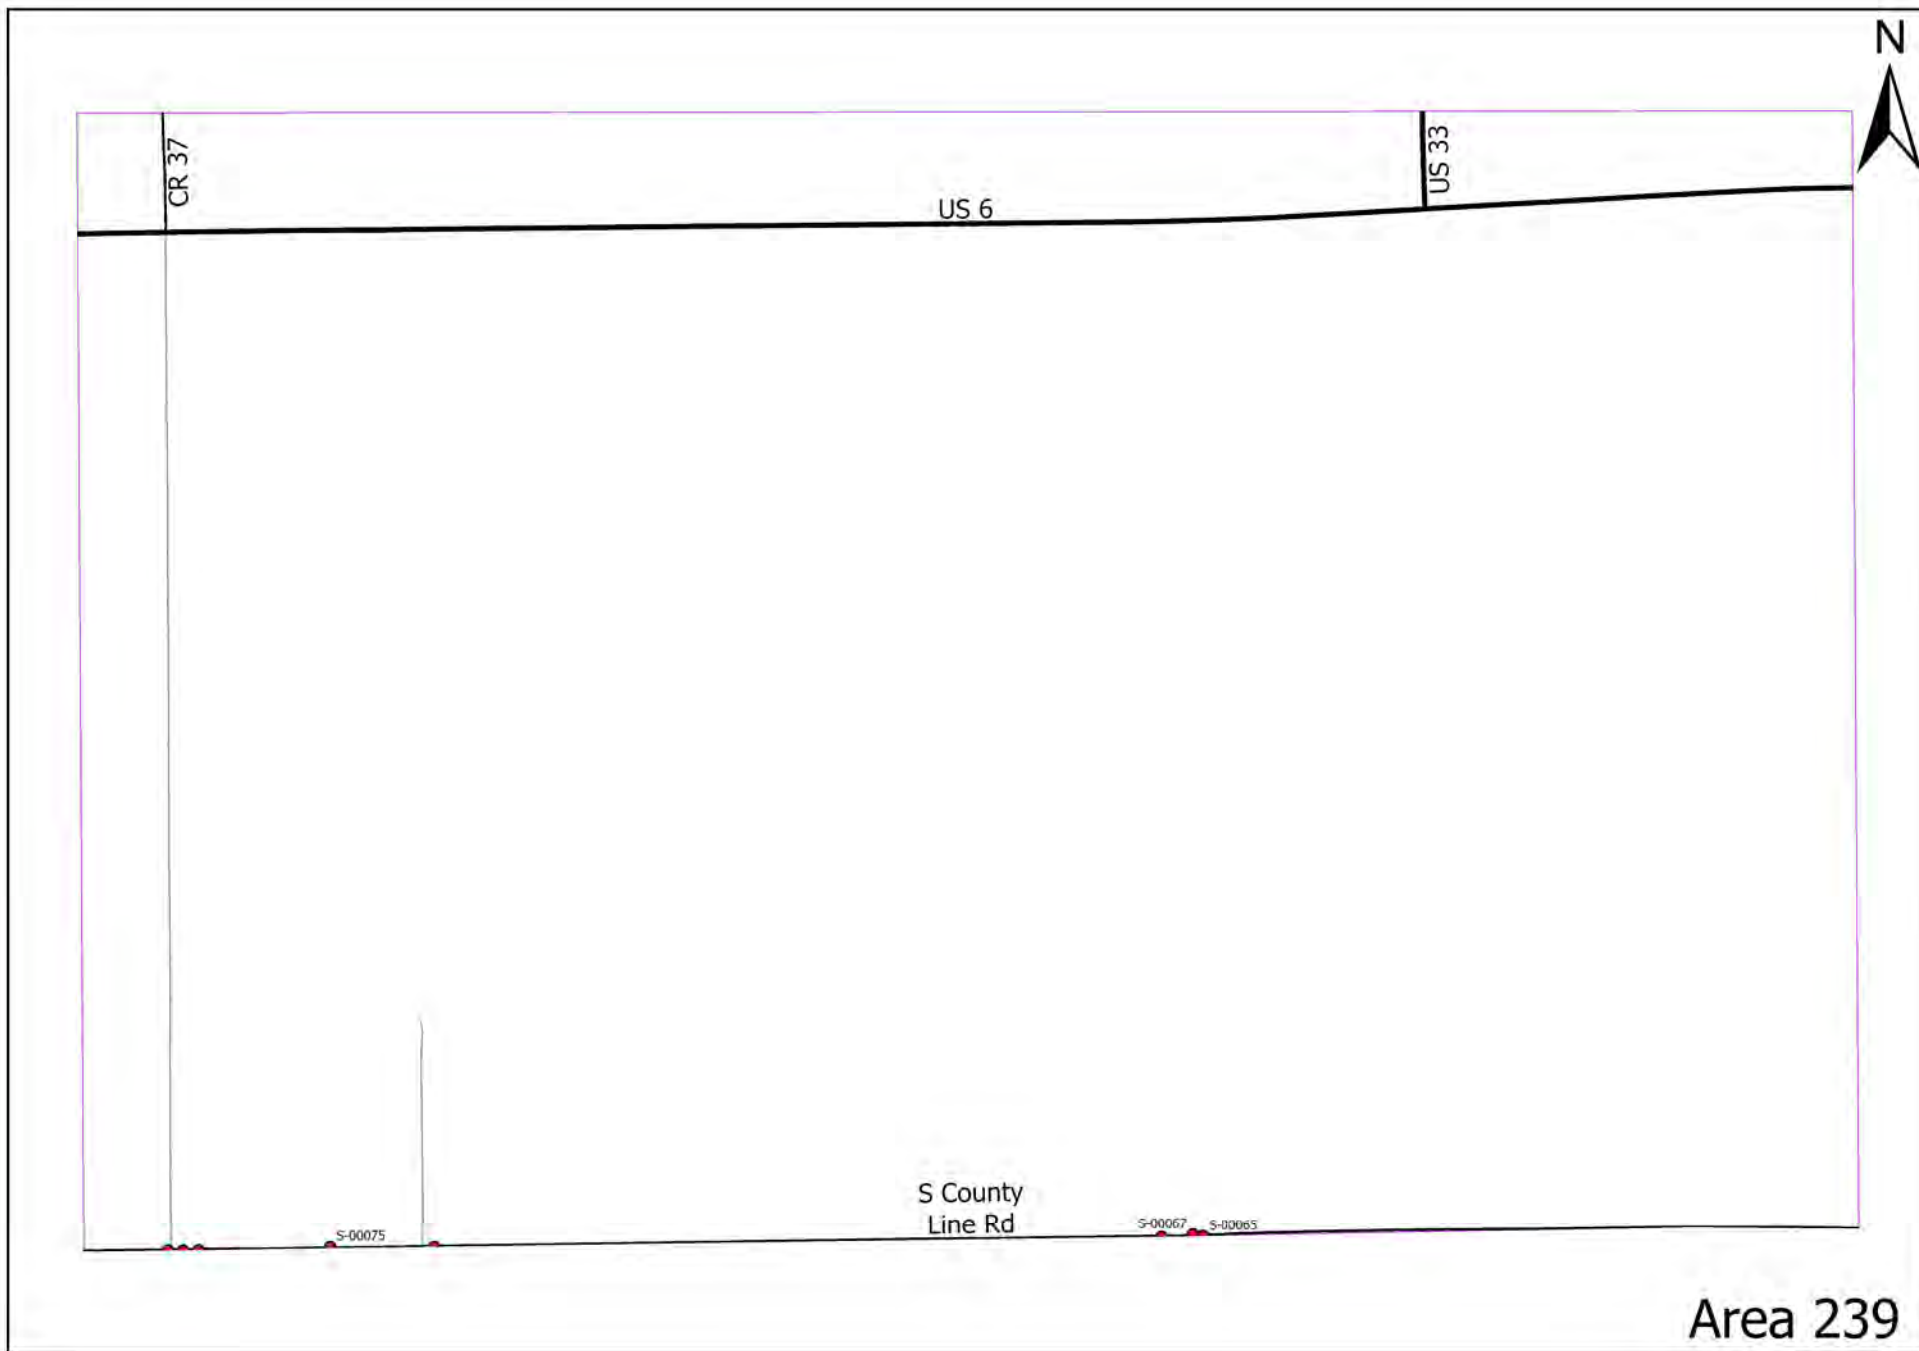

Area 239

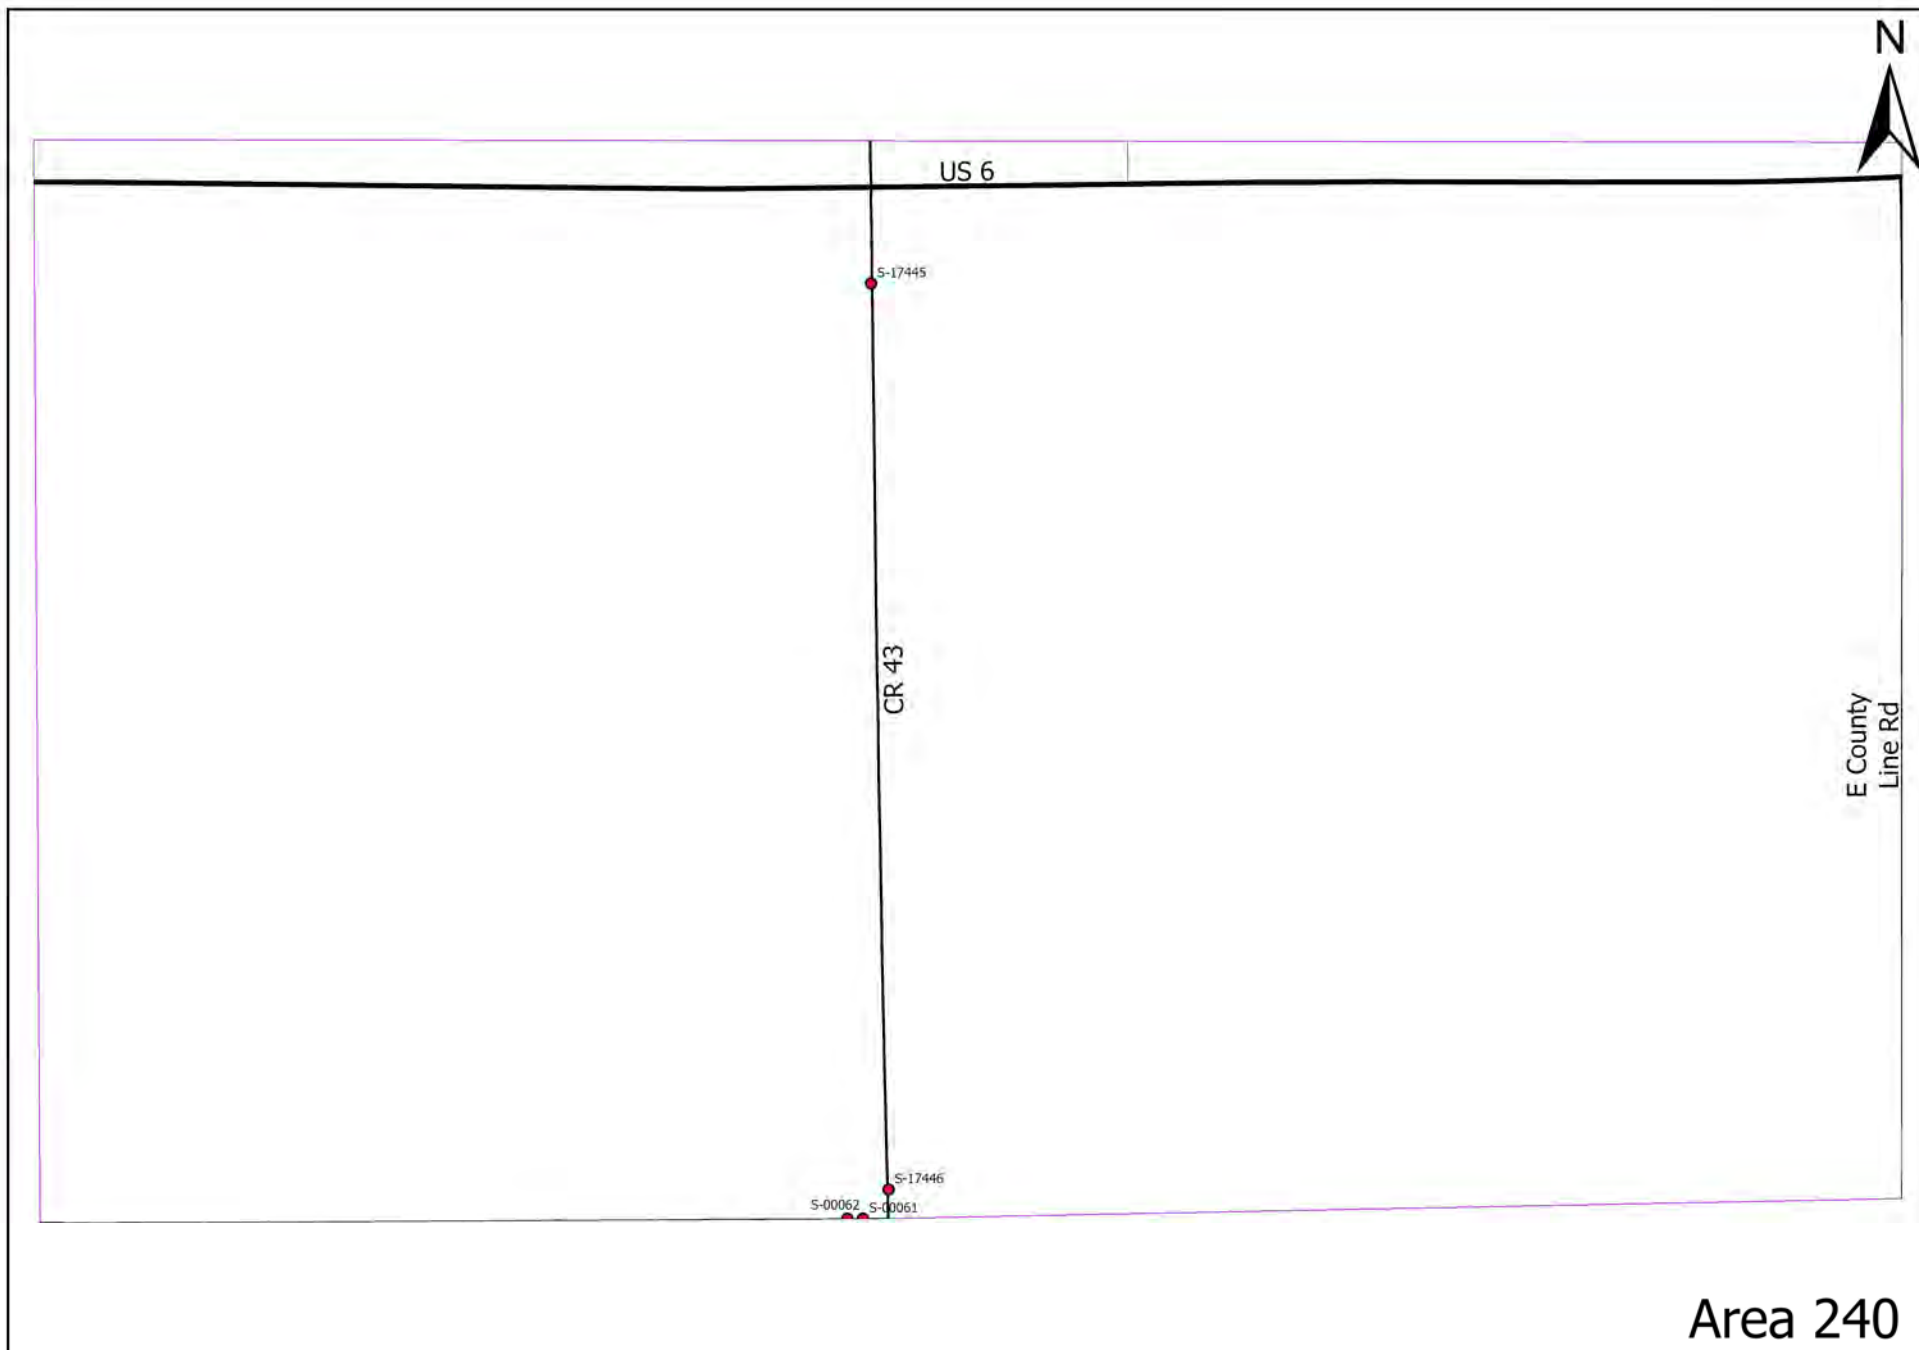

Area 240

Appendix B

Project Quantities

For

2025 SIGN REPLACEMENT PROJECT

OWNERS:

ELKHART COUNTY, INDIANA, ACTING THROUGH
ITS BOARD OF COUNTY COMMISSIONERS
ELKHART COUNTY HIGHWAY DEPARTMENT
ENGINEERING SECTION
610 STEURY AVENUE
GOSHEN, IN 46528



Elkhart County Highway Department
610 Steury Avenue, Goshen, Indiana 46528
Phone: 574-533-0538 • Fax: 574-533-7103

SHEET SIGN & POST SUMMARY																		
SIGN										POST								
AREA	SIGN INVENTORY NUMBER	SIGN LOCATION (STA.)		SIGN CODE	SIGN WIDTH (in.)	SIGN HEIGHT (in.)	GROUND - MOUNTED SIGN AREA (ft²)			MOUNTED ON PANEL SIGN, AREA (ft²)	SQUARE							
							0.080"	0.100"	0.125"		0.080"	2 1/2" X 2 1/2" - 12 GA. (TYPE 3)			2" X 2" - 12 GA. (TYPE 2)			2 1/4" X 2 1/4" - 12 GA. (TYPE 1)
		UNREINFORCED ANCHOR										UNREINFORCED ANCHOR			UNREINFORCED ANCHOR			
		POST LENGTH (FT.)										POST LENGTH (FT.)			POST LENGTH (FT.)			
		LATITUDE	LONGITUDE							1	2	TOTAL	1	2	TOTAL	1	TOTAL	
1	S-04426	41.75897	-86.03967	S3-2	36	36		9		0.00								
	1	S-04442	41.75349	-86.03493	W4-4P	24	12	2		0.00								
	1	S-10000	41.75352	-86.03747	W3-1	30	30	6		0.00								
	1	S-10002	41.75353	-86.03299	W3-1	30	30	6		0.00								
	1	S-10007	41.7463	-86.04251	W1-8L	18	24	3		0.00								
	1	S-10009	41.74627	-86.04293	W16-SPL	21	15	2		0.00								
	1	S-10010	41.74622	-86.04291	W1-8L	18	24	3		0.00								
	1	S-10024	41.75397	-86.03516	R2-1 (45)	24	30	5		0.00								
	1	S-10025	41.759995	-86.04072333	R2-1 (45)	24	30	5		0.00								
	1	S-10027	41.75316	-86.03457	R2-1 (45)	24	30	5		0.00								
	1	S-10141	41.74418	-86.04276	W1-1R	30	30	6		0.00								
	1	S-10142	41.74418	-86.04276	W13-1 (10)	18	18	2		0.00								
	1	S-10143	41.74629	-86.04025	W1-1L	30	30	6		0.00								
	1	S-10144	41.74629	-86.04025	W13-1 (10)	18	18	2		0.00								
	1	S-10180	41.74731	-86.02911	W14-3	48	36		6	0.00								
	1	S-11826	41.75379	-86.05746	R2-1 (30)	24	30	5		0.00								
	1	S-11834	41.75547486	-86.06220764	R2-1 (30)	24	30	5		0.00								
	1	S-11842	41.75365	-86.05364	R2-1 (30)	24	30	5		0.00								
	1	S-11848	41.75893	-86.04064	R2-1 (30)	24	30	5		0.00								
	1	S-11859	41.75572	-86.03725	R2-1 (30)	24	30	5		0.00								
	1	S-11864	41.75596	-86.03656	R2-1 (30)	24	30	5		0.00								
	1	S-11875	41.75383	-86.03033	R2-1 (30)	24	30	5		0.00								
	1	S-11880	41.75339513	-86.02930388	R1-1	36	36		9	0.00								
TOTALS							89.69	23.60	0.00	0.00	00+000			0.0			0.0	

SHEET SIGN & POST SUMMARY																		
SIGN										POST								
AREA	SIGN INVENTORY NUMBER	SIGN LOCATION (STA.)		SIGN CODE	SIGN WIDTH (in.)	SIGN HEIGHT (in.)	GROUND - MOUNTED SIGN AREA (ft ²)			MOUNTED ON PANEL SIGN, AREA (ft ²)	SQUARE							
		LATITUDE	LONGITUDE				2 1/2" X 2 1/2" - 12 GA. (TYPE 3)		2" X 2" - 12 GA. (TYPE 2)		2 1/4" X 2 1/4" - 12 GA. (TYPE 1)							
							UNREINFORCED ANCHOR		UNREINFORCED ANCHOR		UNREINFORCED ANCHOR							
							POST LENGTH (FT.)		POST LENGTH (FT.)		POST LENGTH (FT.)							
		1	2	TOTAL	1	2	TOTAL	1	2	TOTAL	1	2	TOTAL	1	2	TOTAL		
	2 S-04400	41.75173	-85.99686	S3-1	36	36		9		0.00								
	2 S-04431	41.75451	-86.02315	S3-2	36	36		9		0.00								
	2 S-04436	41.75333	-86.02399	R1-1	36	36		9		0.00								
	2 S-09023	41.75872	-86.00053	R2-1 (45)	24	30	5			0.00								
	2 S-09024	41.75845	-86.00026	W1-2R	30	30	6			0.00								
	2 S-09025	41.75954	-86.00096	R5-2	24	24	4			0.00								
	2 S-09026	41.75243	-85.99722	W1-3L	30	30	6			0.00			12.0	12.0	24.0			
	2 S-09027	41.75243	-85.99722	W13-1 (30)	18	18	2			0.00								
	2 S-10005	41.75497	-86.02304	W1-2L	30	30	6			0.00								
	2 S-10026	41.74677	-86.02866	R2-1 (45)	24	30	5			0.00								
	2 S-10028	41.74578	-86.02786	R2-1 (45)	24	30	5			0.00								
	2 S-10185	41.75201	-86.02373	W1-2R	30	30	6			0.00								
	2 S-11942	41.75628	-85.99911	R1-1	36	36		9		0.00								
TOTALS							46	36		0.00	00+000			24.0			0.0	

SIGN									POST									
AREA	SIGN INVENTORY NUMBER	SIGN LOCATION (STA.)		SIGN CODE	SIGN WIDTH (in.)	SIGN HEIGHT (in.)	GROUND - MOUNTED SIGN AREA (ft ²)			MOUNTED ON PANEL SIGN, AREA (ft ²)	SQUARE							
		LATITUDE	LONGITUDE				2 1/2" X 2 1/2" - 12 GA. (TYPE 3)				2" X 2" - 12 GA. (TYPE 2)			2 1/4" X 2 1/4" - 12 GA. (TYPE 1)				
							UNREINFORCED ANCHOR				UNREINFORCED ANCHOR			UNREINFORCED ANCHOR				
							POST LENGTH (FT.)			POST LENGTH (FT.)			POST LENGTH (FT.)					
							0.080"	0.100"	0.125"	0.080"	1	2	TOTAL	1	2	TOTAL	1	TOTAL
3	S-04320	41.7463	-85.96643	R1-1	36	36		9		0.00								
3	S-09016	41.74757	-85.99182	W1-3L	30	30	6			0.00								
3	S-09017	41.74757	-85.99182	W13-1 (30)	18	18	2			0.00								
3	S-09018	41.74912	-85.99239	W16-5PL	21	15	2			0.00								
3	S-09058	41.74641	-85.96605	R2-1 (30)	24	30	5			0.00								
3	S-09059	41.74624	-85.96851	W1-SR	30	30	6			0.00								
3	S-09060	41.74624	-85.96851	W13-1 (15)	18	18	2			0.00								
3	S-09061	41.74527	-85.97343	R2-1 (30)	24	30	5			0.00								
3	S-09062	41.74543	-85.97317	W1-SL	30	30	6			0.00								
3	S-09063	41.74543	-85.97317	W13-1 (15)	18	18	2			0.00								
3	S-09064	41.74621	-85.97014	R2-1 (30)	24	30	5			0.00								
3	S-09065	41.74645	-85.97282	W1-BR	18	24	3			0.00								
3	S-09066	41.74645	-85.97282	W1-LR	18	24	3			0.00								
3	S-09067	41.74627	-85.97301	W1-RR	18	24	3			0.00								
3	S-09068	41.74627	-85.97301	W1-LR	18	24	3			0.00								
3	S-09069	41.74599	-85.97307	W1-LR	18	24	3			0.00								
3	S-09070	41.74599	-85.97307	W1-BR	18	24	3			0.00								
3	S-09071	41.74619	-85.96656	R2-1 (35)	24	30	5			0.00								
3	S-09073	41.7446	-85.96642	W3-1	30	30	6			0.00								
3	S-09125	41.76001	-85.97397	R2-1 (35)	24	30	5			0.00								
3	S-11938	41.74724	-85.99165	R1-1	36	36		9		0.00								
3	S-11939	41.74738	-85.99117	W14-2	30	30	6			0.00								
3	S-11959	41.74388	-85.97338	W14-2	30	30	6			0.00								
3	S-11981	41.74568	-85.98186	R1-1	36	36		9		0.00								
3	S-11985	41.7458	-85.97576	R2-1 (30)	24	30	5			0.00								
3	S-11996	41.74586096	-85.98577966	W14-2	30	30	6			0.00								
3	S-11998	41.74582	-85.98323	R1-1	36	36		9		0.00								
3	S-12102	41.74774	-85.98293	R1-1	36	36		9		0.00								
3	S-12103	41.74783	-85.98254	R1-1	36	36	</											

3	S-12850	41.7452	-85.96683	R2-1 (30)	24	30	5			0.00								
3	S-12853	41.74645	-85.96523	R1-1	36	36		9		0.00								
3	S-12854	41.74639	-85.96532	W14-2	30	30	6			0.00								
3	S-12855	41.74613	-85.96529	R2-1 (30)	24	30	5			0.00								
3	S-20520	41.74527667	-85.98600167	R2-1 (30)	24	30	5			0.00								
3	S-20932	41.75592783	-85.97584038	R2-1 (30)	24	30	5			0.00								
3	S-21527	41.75513523	-85.98543085	W14-2	30	30	6			0.00								
TOTALS							210	149		0.00			0			0.0		0.0

SHEET SIGN & POST SUMMARY																		
SIGN										POST								
AREA	SIGN INVENTORY NUMBER	SIGN LOCATION (STA.)		SIGN CODE	SIGN WIDTH (in.)	SIGN HEIGHT (in.)	GROUND - MOUNTED SIGN AREA (ft²)			MOUNTED ON PANEL SIGN, AREA (ft²)	SQUARE							
											2 1/2" X 2 1/2" - 12 GA. (TYPE 3)			2" X 2" - 12 GA. (TYPE 2)			2 1/4" X 2 1/4" - 12 GA. (TYPE 1)	
		LATITUDE	LONGITUDE				UNREINFORCED ANCHOR				UNREINFORCED ANCHOR			UNREINFORCED ANCHOR				
							POST LENGTH (FT.)				POST LENGTH (FT.)			POST LENGTH (FT.)				
							0.080"	0.100"	0.125"	0.080"	1	2	TOTAL	1	2	TOTAL	1	TOTAL
	4 S-04306	41.75975892	-85.9423164	R1-1	36	36		9		0.00								
	4 S-04313	41.74615	-85.95775	S3-2	36	36		9		0.00								
	4 S-09000	41.75954	-85.94788	R2-1 (35)	24	30	5			0.00								
	4 S-09002	41.75982	-85.94151	R2-1 (35)	24	30	5			0.00								
	4 S-09049	41.74672	-85.95766	W1-7	48	24		8		0.00								
	4 S-09051	41.7484	-85.95771	W14-2	30	30	6			0.00								
	4 S-09052	41.75071221	-85.95778992	R2-1 (35)	24	30	5			0.00								
	4 S-09053	41.75071221	-85.95778992	R8-3A	24	30	5			0.00								
	4 S-09054	41.74638	-85.95781	R2-1 (35)	24	30	5			0.00								
	4 S-09055	41.74672	-85.95818	R2-1 (30)	24	30	5			0.00								
	4 S-09056	41.74673	-85.96117	R2-1 (30)	24	30	5			0.00								
	4 S-09080	41.74878	-85.95773	R8-3A	24	30	5			0.00								
	4 S-09081	41.7497301	-85.95774523	R8-3A	24	30	5			0.00								
	4 S-09082	41.75049	-85.95773	R8-3A	24	30	5			0.00								
	4 S-09084	41.75121	-85.95773	R8-3A	24	30	5			0.00								
	4 S-09085	41.75087	-85.95783	R8-3A	24	30	5			0.00								
	4 S-09087	41.75052	-85.95781	R8-3A	24	30	5			0.00								
	4 S-09089	41.75019	-85.95777	R8-3A	24	30	5			0.00								
	4 S-09091	41.74971	-85.95782	R8-3A	24	30	5			0.00								
	4 S-09092	41.74876	-85.9578	R8-3A	24	30	5			0.00								
	4 S-09124	41.75991	-85.95097	R2-1 (35)	24	30	5			0.00								
	4 S-12809	41.75759	-85.95069	R1-1	36	36		9		0.00								
	4 S-12814	41.75877	-85.95077	R1-1	36	36		9		0.00								
	4 S-12815	41.75885	-85.95085	R2-1 (30)	24	30	5			0.00								
	4 S-12819	41.75607	-85.95058	W13-1 (10)	18	18	2			0.00								
	4 S-12823	41.75444	-85.94244	R1-1	36	36		9		0.00								
	4 S-12826	41.75569	-85.94243	R1-1	36	36		9		0.00								
	4 S-12827	41.75575	-85.94248	W14-2	30	30	6			0.00								
	4 S-12831	41.75439	-85.94363	R1-1	36	36		9		0.00								
	4 S-12832	41.75434	-85.94376	W14-2	30	30	6			0.00								
	4 S-12834	41.74832	-85.94234	R1-1	36	36		9		0.00								
	4 S-12835	41.74839	-85.94261	W14-2	30	30	6			0.00								
	4 S-12856	41.74659	-85.96082	R1-1	36	36		9		0.00								
	4 S-12858	41.74673383	-85.96089834	R1-1	36	36		9		0.00								
	4 S-12859	41.74686	-85.96082	W14-2	30	30	6			0.00								
	4 S-12861	41.74733	-85.96094	W3-1	30	30	6			0.00								
	4 S-12870	41.74558	-85.95787	R1-1	36	36		9		0.00								
TOTALS							130	107		0.00	00+000			0.0			0.0	

SHEET SIGN & POST SUMMARY																			
SIGN										POST									
AREA	SIGN INVENTORY NUMBER	SIGN LOCATION (STA.)		SIGN CODE	SIGN WIDTH (in.)	SIGN HEIGHT (in.)	GROUND - MOUNTED SIGN AREA (ft ²)			MOUNTED ON PANEL SIGN, AREA (ft ²)	SQUARE								
											2 1/2" X 2 1/2" - 12 GA. (TYPE 3)			2" X 2" - 12 GA. (TYPE 2)			2 1/4" X 2 1/4" - 12 GA. (TYPE 1)		
		LATITUDE	LONGITUDE				UNREINFORCED ANCHOR				UNREINFORCED ANCHOR			UNREINFORCED ANCHOR					
							POST LENGTH (FT.)				POST LENGTH (FT.)			POST LENGTH (FT.)					
							1	2	TOTAL		1	2	TOTAL	1	TOTAL				
5	S-04280	41.75424	-85.89858	S3-2	36	36	9		0.00										
5	S-04281	41.7543	-85.89849	W1-2R	30	30	6		0.00										
5	S-04282	41.75524	-85.89848	S3-1	36	36	9		0.00										
5	S-04284	41.75769	-85.89821	R2-1 (40)	24	30	5		0.00										
5	S-04285	41.75769	-85.89821	R5-2	24	24	4		0.00										
5	S-09003	41.75974	-85.91724	R2-1 (35)	24	30	5		0.00										
5	S-09004	41.75965	-85.91602	R2-1 (35)	24	30	5		0.00										
5	S-09005	41.75953	-85.89658	R2-1 (35)	24	30	5		0.00										
5	S-21505	41.75966788	-85.91670376	W1-7	48	24	8		0.00							12.0	12.0		
TOTALS							30	26	0.00	0			0.0			12.0			

SHEET SIGN & POST SUMMARY																			
SIGN										POST									
AREA	SIGN INVENTORY NUMBER	SIGN LOCATION (STA.)		SIGN CODE	SIGN WIDTH (in.)	SIGN HEIGHT (in.)	GROUND - MOUNTED SIGN AREA (ft²)			MOUNTED ON PANEL SIGN, AREA (ft²)	SQUARE								
											2 1/2" X 2 1/2" - 12 GA. (TYPE 3)			2" X 2" - 12 GA. (TYPE 2)			2 1/4" X 2 1/4" - 12 GA. (TYPE 1)		
		LATITUDE	LONGITUDE				UNREINFORCED ANCHOR				UNREINFORCED ANCHOR			UNREINFORCED ANCHOR					
							POST LENGTH (FT.)				POST LENGTH (FT.)			POST LENGTH (FT.)					
							1	2	TOTAL		1	2	TOTAL	1	TOTAL				
6	S-03735	41.75351	-85.87131	W1-7	48	24		8		0.00									
	S-03740	41.75347	-85.87026	R2-1 (45)	24	30	5			0.00									
6	S-03741	41.75346	-85.87025	S3-2	36	36		9		0.00									
6	S-03742	41.75349581	-85.86921364	W3-1	30	30	6			0.00									
6	S-03743	41.75356	-85.86919	W3-1	30	30	6			0.00									
6	S-03753	41.75609	-85.87124	W1-3L	30	30	6			0.00									
6	S-03754	41.75609	-85.87124	W13-1 (30)	18	18	2			0.00									
6	S-03762	41.75928	-85.8718	W14-3	48	36		6		0.00									
6	S-04117	41.75627	-85.87746	S3-1	36	36		9		0.00									
6	S-04124	41.75924	-85.87704	R2-1 (35)	24	30	5			0.00									
6	S-04125	41.75938	-85.87498	W3-1	30	30	6			0.00									
6	S-04126	41.75937	-85.87288	R2-1 (35)	24	30	5			0.00									
6	S-09007	41.75932	-85.88004	W3-1	30	30	6			0.00									
6	S-09008	41.75938	-85.87869	R2-1 (35)	24	30	5			0.00									
6	S-09009	41.75941	-85.88085	W3-3	30	30	6			0.00									
6	S-09145	41.7578	-85.87777	R2-1 (55)	36	48		12		0.00									
6	S-16550	41.75434	-85.87148	W14-2	30	30	6			0.00									
6	S-16554	41.75328	-85.86742	R2-1 (30)	24	30	5			0.00									
6	S-16557	41.74669	-85.87127	R1-1	36	36		9		0.00							12.0		12.0
6	S-20451	41.75619497	-85.87141882	W14-3	48	36		6		0.00									
6	S-21429	41.75937862	-85.87791582	R1-1	36	36		9		0.00									
6	S-21430	41.75928959	-85.87790747	R1-1	36	36		9		0.00									
6	S-21431	41.75933873	-85.87737605	R1-1	36	36		9		0.00							12.0		12.0
6	S-21432	41.75928171	-85.8773657	R1-1	36	36		9		0.00									
TOTALS							71	94		0.00	00+000			0.0			24.0		

SHEET SIGN & POST SUMMARY																			
SIGN											POST								
AREA	SIGN INVENTORY NUMBER	SIGN LOCATION (STA.)		SIGN CODE	SIGN WIDTH (in.)	SIGN HEIGHT (in.)	GROUND - MOUNTED SIGN AREA (ft ²)			MOUNTED ON PANEL SIGN, AREA (ft ²)	SQUARE								
											2 1/2" X 2 1/2" - 12 GA. (TYPE 3)			2" X 2" - 12 GA. (TYPE 2)			2 1/4" X 2 1/4" - 12 GA. (TYPE 1)		
		UNREINFORCED ANCHOR					UNREINFORCED ANCHOR				UNREINFORCED ANCHOR								
		POST LENGTH (FT.)					POST LENGTH (FT.)				POST LENGTH (FT.)								
		1	2				TOTAL	1	2		TOTAL	1	TOTAL						
7	S-03405	41.75389	-85.82829	W1-7	48	24		8		0.00									
7	S-03407	41.75631	-85.82801	W3-1	30	30	6			0.00									
7	S-03409	41.75696	-85.82778	W14-3	48	36		6		0.00									
7	S-03412	41.75905	-85.82756	R5-2	24	24	4			0.00									
7	S-03414	41.7592	-85.82756	S3-2	36	36		9		0.00									
7	S-03415	41.75391	-85.82732	R5-2	24	24	4			0.00									
7	S-03561	41.75205	-85.84217	W3-1	30	30	6			0.00									
7	S-03562	41.75347	-85.84232	W12-2	36	36		9		0.00									
7	S-03566	41.75381	-85.84229	W1-7	48	24		8		0.00							12.0		12.0
7	S-03568	41.75368	-85.84785	W1-7	48	24		8		0.00									
7	S-03569	41.75384	-85.84794	R1-1	36	36		9		0.00									
7	S-03571	41.75903	-85.84799	R5-2	24	24	4			0.00									
7	S-03576	41.75381	-85.84281	R5-2	24	24	4			0.00									
7	S-03579	41.75393	-85.8296	R2-1 (35)	24	30	5			0.00									
7	S-03750	41.75377	-85.84924	R2-1 (45)	24	30	5			0.00									
7	S-16643	41.75401	-85.83721	W14-2	30	30	6			0.00									
7	S-16648	41.75395	-85.83257	R1-1	36	36		9		0.00									
7	S-16649	41.75409	-85.83247	R2-1 (20)	24	30	5			0.00									
7	S-16650	41.75716	-85.82935	W14-2	30	30	6			0.00									
7	S-16652	41.75700547	-85.82796029	R1-1	36	36		9		0.00									
TOTALS							56	75		0.00	00+000			0.0			12.0		

SHEET SIGN & POST SUMMARY

SIGN											POST								
AREA	SIGN INVENTORY NUMBER	SIGN LOCATION (STA.)		SIGN CODE	SIGN WIDTH (in.)	SIGN HEIGHT (in.)	GROUND - MOUNTED SIGN AREA (ft²)			MOUNTED ON PANEL SIGN, AREA (ft²)	SQUARE								
		LATITUDE	LONGITUDE				2 1/2" X 2 1/2" - 12 GA. (TYPE 3)				2" X 2" - 12 GA. (TYPE 2)			2 1/4" X 2 1/4" - 12 GA. (TYPE 1)					
							UNREINFORCED ANCHOR				UNREINFORCED ANCHOR			UNREINFORCED ANCHOR					
							POST LENGTH (FT.)				POST LENGTH (FT.)			POST LENGTH (FT.)					
							0.080"	0.100"	0.125"		1	2	TOTAL	1	2	TOTAL	1	TOTAL	
	8 S-03320	41.74436	-85.80839	W1-5R	30	30	6			0.00									
	8 S-03322	41.7456	-85.80808	W11-3	30	30	6			0.00									
	8 S-03323	41.74675333	-85.80762	S3-1	36	36		9		0.00									
	8 S-03324	41.74709	-85.80708	W1-5L	30	30	6			0.00									
	8 S-03325	41.74709	-85.80708	W13-1 (25)	18	18	2			0.00									
	8 S-03328	41.75011	-85.80618	W1-8L	18	24	3			0.00									
	8 S-03329	41.75011	-85.80618	W1-8R	18	24	3			0.00									
	8 S-03334	41.75149	-85.8074	W1-8R	18	24	3			0.00									
	8 S-03335	41.75149	-85.8074	W1-8L	18	24	3			0.00									
	8 S-03337	41.75173	-85.80746	W1-8L	18	24	3			0.00									
	8 S-03338	41.75315	-85.80715	W1-5L	30	30	6			0.00									
	8 S-03339	41.75315	-85.80715	W13-1 (25)	18	18	2			0.00									
	8 S-03342	41.75413	-85.80685	W1-7	48	24		8		0.00									
	8 S-03346	41.75403	-85.80653	R5-2	24	24	4			0.00									
	8 S-03347	41.75402	-85.80409	W1-2L	30	30	6			0.00									
	8 S-03348	41.75404	-85.80223	W16-5PL	21	15	2			0.00									
	8 S-03350	41.75451	-85.80177	S3-1	36	36		9		0.00									
	8 S-03351	41.75542	-85.80064	W1-2R	30	30	6			0.00									
	8 S-03352	41.75764	-85.7977	W1-2L	30	30	6			0.00									
	8 S-03353	41.75851	-85.7969	R5-2	24	24	4			0.00									
	8 S-03375	41.74696	-85.80747	R1-1	36	36		9		0.00									
	8 S-03377	41.74661833	-85.80772333	R1-1	36	36		9		0.00									
	8 S-03378	41.74689669	-85.80767735	R1-1	36	36		9		0.00									
	8 S-03380	41.74704	-85.8159	R1-1	36	36		9		0.00									
	8 S-03385	41.75422	-85.81605	W1-7	48	24		8		0.00							12.0	12.0	
	8 S-03386	41.74719	-85.82289	R2-1 (40)	24	30	5			0.00									
	8 S-03387	41.74747	-85.82292	S3-1	36	36		9		0.00									
	8 S-03389	41.75112	-85.82311	S3-1	36	36		9		0.00									
	8 S-03391	41.75281	-85.82316	R2-1 (40)	24	30	5			0.00									
	8 S-03393	41.75311	-85.82307	W14-3	48	36		6		0.00									
	8 S-03395	41.75352266	-85.8232021	R5-1	30	30	6			0.00									
	8 S-03399	41.75405	-85.82315	W1-7	48	24		8		0.00									
	8 S-03417	41.75396	-85.82547	W2-2R	30	30	6			0.00				12.0	12.0	24.0			
	8 S-03418	41.75401	-85.82543	W2-2R	30	30	6			0.00									
	8 S-03421	41.75403	-85.82351	R5-2	24	24	4			0.00									
	8 S-03422	41.75397	-85.82322	R1-1	36	36		9		0.00									
	8 S-03423	41.75397	-85.82322	R1-3P	18	6	1			0.00									
	8 S-03427	41.75401163	-85.82271134	R2-1 (35)	24	30	5			0.00									
	8 S-03431	41.75414	-85.81537	S3-1	36	36		9		0.00									
	8 S-03432	41.75415	-85.81522	R2-1 (35)	24	30	5			0.00									
	8 S-03436	41.75413	-85.81033	R2-1 (35)	24	30	5			0.00									
	8 S-03438	41.75418	-85.80907	S3-1	36	36		9		0.00									
	8 S-03439	41.75417	-85.80746	R2-1 (35)	24	30	5			0.00									
	8 S-03441	41.75407	-85.80702	R1-1	36	36		9		0.00									
	8 S-03442	41.75407	-85.80702	R1-3P	18	6	1			0.00									
	8 S-03443	41.75417	-85.80701	R1-1	36	36		9		0.00									
	8 S-03444	41.75417	-85.80701	R1-3P	18	6	1			0.00									
	8 S-03448	41.75754	-85.81095	W1-3R	30	30	6			0.00									
	8 S-03449	41.75811	-85.81096	S3-2	36	36		9		0.00									
	8 S-03450	41.75872	-85.81107	R5-2	24	24	4			0.00									
	8 S-16655	41.75392	-85.80236	W14-2	30	30	6			0.00									
TOTALS							145	156		0.00			0			24.0			12.0

SHEET SIGN & POST SUMMARY																
SIGN											POST					
AREA	SIGN INVENTORY NUMBER	SIGN LOCATION (STA.)		SIGN CODE	SIGN WIDTH (in.)	SIGN HEIGHT (in.)	GROUND - MOUNTED SIGN AREA (ft²)			MOUNTED ON PANEL SIGN, AREA (ft²)	SQUARE					
											2 1/2" X 2 1/2" - 12 GA. (TYPE 3)		2" X 2" - 12 GA. (TYPE 2)		2 1/4" X 2 1/4" - 12 GA. (TYPE 1)	
		LATITUDE	LONGITUDE				UNREINFORCED ANCHOR				UNREINFORCED ANCHOR			UNREINFORCED ANCHOR		
							POST LENGTH (FT.)				POST LENGTH (FT.)			POST LENGTH (FT.)		
							1	2	TOTAL		1	2	TOTAL	1	2	TOTAL
9	S-16685	41.759	-85.76039	R1-1	36	36	9		0.00							
TOTALS							9		0.00			0			0.0	0.0

SHEET SIGN & POST SUMMARY																			
SIGN										POST									
AREA	SIGN INVENTORY NUMBER	SIGN LOCATION (STA.)		SIGN CODE	SIGN WIDTH (in.)	SIGN HEIGHT (in.)	GROUND - MOUNTED SIGN AREA (ft²)			MOUNTED ON PANEL SIGN, AREA (ft²)	SQUARE								
							0.080"	0.100"	0.125"		0.080"	2 1/2" X 2 1/2" - 12 GA. (TYPE 3)			2" X 2" - 12 GA. (TYPE 2)			2 1/4" X 2 1/4" - 12 GA. (TYPE 1)	
		UNREINFORCED ANCHOR										UNREINFORCED ANCHOR			UNREINFORCED ANCHOR				
		POST LENGTH (FT.)										POST LENGTH (FT.)			POST LENGTH (FT.)				
		LATITUDE	LONGITUDE								1	2	TOTAL	1	2	TOTAL	1	TOTAL	
10	S-01572	41.75014	-85.72649	W1-2R	30	30	6			0.00									
10	S-01601	41.74686	-85.72792	R2-1 (55)	24	30	5			0.00									
10	S-01602	41.74773	-85.72775	W10-1	36	36		9		0.00									
10	S-01606	41.75036	-85.72788	R2-1 (30)	24	30	5			0.00									
10	S-01608	41.7519	-85.72806	W10-1	36	36		9		0.00									
10	S-01611	41.75893	-85.72811	W14-3	48	36		6		0.00									
10	S-01669	41.7590009	-85.75022655	R1-1	36	36		9		0.00									
10	S-01673	41.75833	-85.74551	W1-1R	30	30	6			0.00									
10	S-01674	41.75833	-85.74551	W13-1 (15)	18	18	2			0.00									
10	S-01675	41.75727	-85.74537	W1-8L	18	24	3			0.00									
10	S-01676	41.7572	-85.74543	W1-8R	18	24	3			0.00									
10	S-01678	41.75644	-85.74737	W13-1 (15)	18	18	2			0.00									
10	S-01679	41.75263	-85.75723	W1-7	48	24		8		0.00									
10	S-01687	41.74829	-85.73774	W10-1	36	36		9		0.00									
10	S-16705	41.75003	-85.72813	W14-2	30	30	6			0.00									
10	S-16708	41.74915872	-85.72806035	W14-2	30	30	6			0.00									
10	S-20267	41.74579	-85.73761833	R8-3A	24	30	5			0.00				12.0	12.0	24.0			
TOTALS							51	50		0.00			0			24.0			0.0

SHEET SIGN & POST SUMMARY																			
SIGN										POST									
AREA	SIGN INVENTORY NUMBER	SIGN LOCATION (STA.)		SIGN CODE	SIGN WIDTH (in.)	SIGN HEIGHT (in.)	GROUND - MOUNTED SIGN AREA (ft²)			MOUNTED ON PANEL SIGN, AREA (ft²)	SQUARE								
											2 1/2" X 2 1/2" - 12 GA. (TYPE 3)			2" X 2" - 12 GA. (TYPE 2)			2 1/4" X 2 1/4" - 12 GA. (TYPE 1)		
		LATITUDE	LONGITUDE								UNREINFORCED ANCHOR			UNREINFORCED ANCHOR			UNREINFORCED ANCHOR		
											POST LENGTH (FT.)			POST LENGTH (FT.)			POST LENGTH (FT.)		
							1	2	TOTAL		1	2	TOTAL	1		TOTAL			
11 S-01552		41.75371	-85.69401	S3-1	36	36		9		0.00									
11 S-01554		41.75292	-85.694	W1-1R	30	30	6			0.00									
11 S-01562		41.75568	-85.71105	W3-1	30	30	6			0.00									
11 S-01565		41.75827	-85.71127	W3-1		30	6			0.00									
11 S-20361		41.74398235	-85.69147663	R1-1		36		9		0.00									
TOTALS							19	18		0.00	0			0.0			0.0		

SHEET SIGN & POST SUMMARY																			
SIGN											POST								
AREA	SIGN INVENTORY NUMBER	SIGN LOCATION (STA.)		SIGN CODE	SIGN WIDTH (in.)	SIGN HEIGHT (in.)	GROUND - MOUNTED SIGN AREA (ft²)			MOUNTED ON PANEL SIGN, AREA (ft²)	SQUARE								
											2 1/2" X 2 1/2" - 12 GA. (TYPE 3)			2" X 2" - 12 GA. (TYPE 2)			2 1/4" X 2 1/4" - 12 GA. (TYPE 1)		
		UNREINFORCED ANCHOR					UNREINFORCED ANCHOR				UNREINFORCED ANCHOR								
		POST LENGTH (FT.)					POST LENGTH (FT.)				POST LENGTH (FT.)								
		1	2				TOTAL	1	2		TOTAL	1	TOTAL						
12	S-01521	41.74465	-85.65972	R2-1 (20)	24	30	5			0.00									
12	S-01522	41.74469	-85.65981	R2-1 (20)	24	30	5			0.00									
12	S-01524	41.74636154	-85.6596709	R8-3A	24	30	5			0.00									
12	S-01528	41.74705933	-85.65966376	R8-3A	24	30	5			0.00									
12	S-01529	41.74767	-85.65956	W2-2R	30	30	6			0.00									
12	S-01530	41.74807	-85.65971	W1-2R	30	30	6			0.00									
12	S-01531	41.74878	-85.65972	R2-1 (20)	24	30	5			0.00									
12	S-01532	41.75318	-85.65971	W1-1L	30	30	6			0.00									
12	S-01538	41.75501	-85.66156	W1-1R	30	30	6			0.00									
12	S-01543	41.75902	-85.66271	R5-2	24	24	4			0.00									
12	S-01548	41.75502	-85.68122	R7-1	12	18	2			0.00									
12	S-01550	41.75486	-85.69074833	W1-1L	30	30	6			0.00									
12	S-18368	41.75511	-85.67883	R5-2	24	24	4			0.00									
12	S-18370	41.75512	-85.67888	R8-3	24	24	4			0.00									
12	S-20548	41.75498167	-85.67196167	R1-1	36	36	9			0.00									
12	S-20571	41.75518333	-85.66260833	R1-1	36	36	9			0.00									
12	S-20572	41.75672667	-85.66268667	W3-1	30	30	6			0.00				12.0	12.0	24.0			
12	S-22385	41.75504387	-85.65976618	W1-8R	18	24	3			0.00									
TOTALS							79	18		0.00	00+000			24.0			0.0		

SHEET SIGN & POST SUMMARY																			
SIGN										POST									
AREA	SIGN INVENTORY NUMBER	SIGN LOCATION (STA.)		SIGN CODE	SIGN WIDTH (in.)	SIGN HEIGHT (in.)	GROUND - MOUNTED SIGN AREA (ft²)			MOUNTED ON PANEL SIGN, AREA (ft²)	SQUARE								
		LATITUDE	LONGITUDE				2 1/2" X 2 1/2" - 12 GA. (TYPE 3)				2" X 2" - 12 GA. (TYPE 2)			2 1/4" X 2 1/4" - 12 GA. (TYPE 1)					
							UNREINFORCED ANCHOR				UNREINFORCED ANCHOR			UNREINFORCED ANCHOR					
							POST LENGTH (FT.)				POST LENGTH (FT.)			POST LENGTH (FT.)					
1	2	TOTAL	1	2	TOTAL	1	TOTAL												
13	S-04416	41.73547	-86.04252	R1-1	36	36	9		0.00										
	S-04520	41.72829	-86.0451	S1-1	36	36	9		0.00										
	S-04521	41.73026	-86.04852	S3-1	36	36	9		0.00										
	S-04524	41.73053	-86.04919	S1-1	36	36	9		0.00					12.0	12.0	24.0			
	S-10011	41.73544	-86.04269	W1-7	48	24	8		0.00					12.0	12.0	24.0			
	S-10045	41.73583	-86.06068	W3-1	30	30	6		0.00										
	S-10055	41.73357	-86.05337	W1-8R	18	24	3		0.00								12.0	12.0	
	S-10056	41.73357	-86.05337	W1-8L	18	24	3		0.00								12.0	12.0	
	S-10057	41.73435	-86.05457	W1-8R	18	24	3		0.00								12.0	12.0	
	S-10058	41.73435	-86.05457	W1-8L	18	24	3		0.00								12.0	12.0	
	S-10061	41.73584	-86.06112	R2-1 (45)	24	30	5		0.00								12.0	12.0	
	S-10107	41.73252	-86.05221	W13-1 (30)	18	18	2		0.00								12.0	12.0	
	S-10108	41.73252	-86.05221	W1-5L	30	30	6		0.00								12.0	12.0	
	S-10109	41.73497	-86.05739	W13-1 (30)	18	18	2		0.00								12.0	12.0	
	S-10110	41.73497	-86.05739	W1-5R	30	30	6		0.00								12.0	12.0	
	S-10159	41.73532	-86.03038	W13-1 (10)	18	18	2		0.00								12.0	12.0	
	S-10162	41.7354	-86.04186	R2-1 (40)	24	30	5		0.00										
	S-11896	41.73844153	-86.04282738	R1-1	36	36	9		0.00										
	S-11897	41.7385	-86.0429	W14-2	30	30	6		0.00								12.0	12.0	
	S-11908	41.74196	-86.04346	R2-1 (30)	24	30	5		0.00								12.0	12.0	
	S-11930	41.74375	-86.062	R2-1 (30)	24	30	5		0.00										
TOTALS							64	53		0.00			00+000			48.0			144.0

SHEET SIGN & POST SUMMARY																		
SIGN										POST								
AREA	SIGN INVENTORY NUMBER	SIGN LOCATION (STA.)		SIGN CODE	SIGN WIDTH (in.)	SIGN HEIGHT (in.)	GROUND - MOUNTED SIGN AREA (ft²)			MOUNTED ON PANEL SIGN, AREA (ft²)	SQUARE							
							0.080"	0.100"	0.125"		2 1/2" X 2 1/2" - 12 GA. (TYPE 3)			2" X 2" - 12 GA. (TYPE 2)			2 1/4" X 2 1/4" - 12 GA. (TYPE 1)	
		UNREINFORCED ANCHOR									UNREINFORCED ANCHOR			UNREINFORCED ANCHOR				
		POST LENGTH (FT.)									POST LENGTH (FT.)			POST LENGTH (FT.)				
		LATITUDE	LONGITUDE							1	2	TOTAL	1	2	TOTAL	1	TOTAL	
14	S-04419	41.73856	-86.02132	R1-3P	18	6	1			0.00							12.0	12.0
14	S-04423	41.7397	-86.02223	W3-1	30	30	6			0.00								
14	S-04424	41.74057	-86.02317	R2-1 (45)	24	30	5			0.00							12.0	12.0
14	S-04425	41.74152	-86.02386	R2-1 (45)	24	30	5			0.00								
14	S-04481	41.73845	-86.02108	R1-3P	18	6	1			0.00								
14	S-04483	41.73841	-86.02122	R1-3P	18	6	1			0.00								
14	S-10006	41.74097	-86.02355	W1-7	48	24		8		0.00								
14	S-10013	41.73533	-86.02812	W16-SPL	21	15	2			0.00								
14	S-10014	41.73893	-86.01859	R2-1 (45)	24	30	5			0.00								
14	S-10021	41.7373	-86.02021	W3-1	30	30	6			0.00								
14	S-10022	41.73925	-86.02189	R2-1 (45)	24	30	5			0.00								
14	S-10023	41.74016	-86.0228	W3-1	30	30	6			0.00								
14	S-10029	41.73775	-86.02061	R2-1 (45)	24	30	5			0.00								
14	S-10030	41.73528	-86.02839	W16-SPR	21	15	2			0.00								
14	S-10089	41.73391	-86.01714	R2-1 (45)	24	30	5			0.00								
14	S-10092	41.73901	-86.00486	R2-1 (45)	24	30	5			0.00								
14	S-10093	41.73907	-86.00729	R2-1 (45)	24	30	5			0.00								
14	S-10160	41.73615	-86.02651	W1-1R	30	30	6			0.00								
14	S-10161	41.73615	-86.02651	W13-1 (10)	18	18	2			0.00								
14	S-10164	41.73898	-86.01743	W3-1	30	30	6			0.00								
14	S-10165	41.73813	-86.02203	R2-1 (40)	24	30	5			0.00								
14	S-10179	41.73429	-86.01729	W14-3	48	36		6		0.00								
14	S-10184	41.74258	-86.02501	W14-3	48	36		6		0.00								
14	S-11946	41.73899135	-85.99676726	R1-1	36	36		9		0.00								
14	S-12155	41.73652	-86.01833	R2-1 (30)	24	30	5			0.00								
14	S-12156	41.73622003	-86.01904454	R1-1	36	36		9		0.00								
14	S-12160	41.73898	-86.01344	R1-1	36	36		9		0.00								
14	S-12161	41.73875	-86.01349	R2-1 (30)	24	30	5			0.00								
14	S-12164	41.73869	-86.01115	R2-1 (30)	24	30	5			0.00								
14	S-12170	41.73422	-86.0176	W14-2	30	30	6			0.00								
14	S-12175	41.73527986	-86.02819849	R1-1	36	36		9		0.00								
14	S-12187	41.73879562	-85.99914286	R1-1	36	36		9		0.00								
14	S-12188	41.73861	-85.99924	R2-1 (30)	24	30	5			0.00								
14	S-12203	41.73873216	-85.99569569	R1-1	36	36		9		0.00								
14	S-12204	41.73859	-85.9958	R2-1 (30)	24	30	5			0.00								
14	S-12875	41.73943	-85.9598	W14-2	30	30	6			0.00								
14	S-18133	41.73669	-86.01971	W3-1	30	30	6			0.00								
TOTALS							129	73		0.00	00+000			0.0			24.0	

SHEET SIGN & POST SUMMARY

SIGN										POST									
AREA	SIGN INVENTORY NUMBER	SIGN LOCATION (STA.)		SIGN CODE	SIGN WIDTH (in.)	SIGN HEIGHT (in.)	GROUND - MOUNTED SIGN AREA (ft²)			MOUNTED ON PANEL SIGN, AREA (ft²)	SQUARE								
											2 1/2" X 2 1/2" - 12 GA. (TYPE 3)			2" X 2" - 12 GA. (TYPE 2)			2 1/4" X 2 1/4" - 12 GA. (TYPE 1)		
		UNREINFORCED ANCHOR					UNREINFORCED ANCHOR				UNREINFORCED ANCHOR								
		POST LENGTH (FT.)					POST LENGTH (FT.)				POST LENGTH (FT.)								
1	2	TOTAL	1	2	TOTAL	1	TOTAL												
15	S-04315	41.73882	-85.96629	R1-3P	18	6	1			0.00									
15	S-04318	41.73885	-85.96652	R1-1	36	36		9		0.00							12.0	12.0	
15	S-04319	41.73885	-85.96652	R1-3P	18	6	1			0.00									
15	S-04383	41.73863	-85.96638	R1-1	36	36		9		0.00									
15	S-04384	41.73863	-85.96638	R1-3P	18	6	1			0.00									
15	S-04390	41.73880167	-85.98615333	W2-7L	30	30	6			0.00									
15	S-04391	41.73880167	-85.98615333	W13-1 (35)	18	18	2			0.00									
15	S-04394	41.7389	-85.98949	R1-3P	18	6	1			0.00									
15	S-04395	41.7389487	-85.98965259	R1-1	36	36		9		0.00									
15	S-04396	41.7389487	-85.98965259	R1-3P	18	6	1			0.00									
15	S-04397	41.73895	-85.98959	R1-1	36	36		9		0.00									
15	S-04398	41.73895	-85.98959	R1-3P	18	6	1			0.00									
15	S-09015	41.73972	-85.98985	R2-1 (45)	24	30	5			0.00									
15	S-09019	41.73796	-85.98934	R2-1 (45)	24	30	5			0.00									
15	S-09020	41.73417792	-85.98779067	W1-2R	30	30	6			0.00									
15	S-09072	41.73895	-85.96638	R2-1 (35)	24	30	5			0.00									
15	S-09074	41.74093	-85.96653	W3-1	30	30	6			0.00									
15	S-09075	41.7384	-85.96654	R2-1 (45)	24	30	5			0.00									
15	S-09079	41.73715	-85.96635	W3-1	30	30	6			0.00									
15	S-09111	41.7387	-85.96861	W3-1	30	30	6			0.00									
15	S-09112	41.73863	-85.96543	R2-1 (40)	24	30	5			0.00							12.0	12.0	
15	S-09129	41.73887	-85.9907	R2-1 (45)	24	30	5			0.00									
15	S-09130	41.7388	-85.98923	R2-1 (40)	24	30	5			0.00									
15	S-11944	41.73894	-85.99443	R1-1	36	36		9		0.00									
15	S-11954	41.73872	-85.98428	R1-1	36	36		9		0.00									
15	S-11955	41.73867	-85.9844	W14-2	30	30	6			0.00									
15	S-11973	41.73896	-85.98276	R1-1	36	36		9		0.00									
15	S-11993	41.73947	-85.98478	R2-1 (30)	24	30	5			0.00									
15	S-12148	41.73451	-85.98805	R1-1	36	36		9		0.00									
15	S-12149	41.73461	-85.98819	W14-2	30	30	6			0.00									
15	S-12223	41.72945	-85.98685	R1-1	36	36		9		0.00									
15	S-12224	41.7294	-85.98686	W14-2	30	30	6			0.00									
15	S-12225	41.72944	-85.98553	W16-5PL	21	15	2			0.00									
15	S-12878	41.73898	-85.96319	W14-2	30	30	6			0.00									
15	S-12879	41.73909	-85.9632	R2-1 (30)	24	30	5			0.00									
15	S-12885	41.73886149	-85.96521699	R1-1	36	36		9		0.00									
15	S-12886	41.7388494	-85.96517659	W14-2	30	30	6			0.00									
15	S-12909	41.73373	-85.96653	R1-1	36	36		9		0.00									
15	S-12910	41.73381	-85.96661	W14-2	30	30	6			0.00									
TOTALS							123	99		0.00			0			0.0			24.0

SHEET SIGN & POST SUMMARY																		
SIGN											POST							
AREA	SIGN INVENTORY NUMBER	SIGN LOCATION (STA.)		SIGN CODE	SIGN WIDTH (in.)	SIGN HEIGHT (in.)	GROUND - MOUNTED SIGN AREA (ft²)			MOUNTED ON PANEL SIGN, AREA (ft²)	SQUARE							
											2 1/2" X 2 1/2" - 12 GA. (TYPE 3)			2" X 2" - 12 GA. (TYPE 2)			2 1/4" X 2 1/4" - 12 GA. (TYPE 1)	
		LATITUDE	LONGITUDE				UNREINFORCED ANCHOR				UNREINFORCED ANCHOR			UNREINFORCED ANCHOR				
							POST LENGTH (FT.)				POST LENGTH (FT.)			POST LENGTH (FT.)				
							1	2	TOTAL		1	2	TOTAL	1	TOTAL			
16	S-04300	41.73866	-85.93864	S3-1	36	36		9		0.00								
16	S-04301	41.73893	-85.94224	R1-1	36	36		9		0.00								
16	S-04304	41.74029	-85.94222	W3-1	30	30	6			0.00								
16	S-04357	41.72879	-85.94694	S1-1	36	36		9		0.00								
16	S-09048	41.73956	-85.95763	R2-1 (35)	24	30	5			0.00								
16	S-09099	41.73853	-85.92834	R2-1 (40)	24	30	5			0.00								
16	S-09101	41.73871	-85.94124	R2-1 (40)	24	30	5			0.00								
16	S-09102	41.73883	-85.94332	R2-1 (40)	24	30	5			0.00								
16	S-09104	41.73891	-85.94757	R2-1 (40)	24	30	5			0.00								
16	S-09105	41.73881	-85.94624	R2-1 (40)	24	30	5			0.00								
16	S-09106	41.73877	-85.95765	W1-7	48	24		8		0.00								
16	S-09107	41.73878	-85.95673	R2-1 (40)	24	30	5			0.00			12.0	12.0	24.0			
16	S-09108	41.73885	-85.96004	R2-1 (40)	24	30	5			0.00								
16	S-09113	41.73875	-85.94354	W2-2R	30	30	6			0.00								
16	S-09143	41.73637	-85.94688	W3-1	30	30	6			0.00						12.0	12.0	
16	S-12871	41.73888008	-85.9592	R1-1	36	36		9		0.00								
16	S-12888	41.74034	-85.94228	R1-1	36	36		9		0.00								
16	S-12893	41.7388	-85.93878	R1-1	36	36		9		0.00								
16	S-12902	41.74009807	-85.94205446	R1-1	36	36		9		0.00								
16	S-12905	41.73737	-85.94678	R1-1	36	36		9		0.00								
16	S-12906	41.73726	-85.94682	W14-2	30	30	6			0.00								
16	S-18123	41.73878	-85.93963	W2-2L	30	30	6			0.00								
TOTALS							71	80		0.00	+0.000			24.0			12.0	

SHEET SIGN & POST SUMMARY																		
SIGN											POST							
AREA	SIGN INVENTORY NUMBER	SIGN LOCATION (STA.)		SIGN CODE	SIGN WIDTH (in.)	SIGN HEIGHT (in.)	GROUND - MOUNTED SIGN AREA (ft²)			MOUNTED ON PANEL SIGN, AREA (ft²)	SQUARE							
											2 1/2" X 2 1/2" - 12 GA. (TYPE 3)			2" X 2" - 12 GA. (TYPE 2)			2 1/4" X 2 1/4" - 12 GA. (TYPE 1)	
		LATITUDE	LONGITUDE				UNREINFORCED ANCHOR				UNREINFORCED ANCHOR			UNREINFORCED ANCHOR				
							POST LENGTH (FT.)				POST LENGTH (FT.)			POST LENGTH (FT.)				
							0.080"	0.100"	0.125"	0.080"	1	2	TOTAL	1	2	TOTAL	1	TOTAL
17	S-04236	41.72769998	-85.90313345	W16-SPL	21	15	2			0.00								
17	S-04239	41.72778	-85.90108	W1-1L	30	30	6			0.00								
17	S-04240	41.72778	-85.90108	W13-1 (10)	18	18	2			0.00								
17	S-04243	41.72772	-85.89766	R2-1 (35)	24	30	5			0.00								
17	S-04251	41.72781993	-85.89846584	R1-1	36	36		9		0.00								
17	S-04253	41.72786143	-85.89844234	R2-1 (40)	24	30	5			0.00								
17	S-04254	41.72786143	-85.89844234	R5-2	24	24	4			0.00								
17	S-04255	41.72841	-85.89841	W12-2	36	36		9		0.00								
17	S-04260	41.73687	-85.89845	W3-1	30	30	6			0.00								
17	S-04261	41.73714	-85.89857	W3-1	30	30	6			0.00								
17	S-04267	41.73900001	-85.89853182	R1-1	36	36		9		0.00								
17	S-04268	41.73900001	-85.89853182	R1-3P	18	6	1			0.00								
17	S-04293	41.73908273	-85.89868811	R1-1	36	36		9		0.00								
17	S-04294	41.73908273	-85.89868811	R1-3P	18	6	1			0.00								
17	S-04332	41.73451	-85.91306	W14-2	30	30	6			0.00								
17	S-09098	41.73853	-85.92762	W1-7	48	24		8		0.00								
17	S-09116	41.73892	-85.90902	R2-1 (40)	24	30	5			0.00								
17	S-09117	41.73903792	-85.89796068	R2-1 (40)	24	30	5			0.00								
17	S-09123	41.73911	-85.90082	W3-1	30	30	6			0.00								
17	S-09137	41.73888	-85.91091	W2-7R	30	30	6			0.00								
17	S-09138	41.73904	-85.9071	W2-7R	30	30	6			0.00								
17	S-09140	41.73912	-85.8989	R2-1 (40)	24	30	5			0.00								
17	S-09141	41.73912	-85.8989	R5-2	24	24	4			0.00								
17	S-09239	41.73949	-85.89848	R5-2	24	24	4			0.00								
17	S-12930	41.73518053	-85.89861375	R1-1	36	36		9		0.00								
17	S-12931	41.73525	-85.89902	R2-1 (30)	24	30	5			0.00								
17	S-12933	41.73582	-85.90505	W1-2L	30	30	6			0.00								
17	S-12938	41.73895	-85.90439	R1-1	36	36		9		0.00								
17	S-12939	41.73883	-85.9045	R2-1 (30)	24	30	5			0.00								
17	S-12948	41.73006	-85.89865	R1-1	36	36		9		0.00								
17	S-12950	41.73007	-85.90551	W14-2	30	30	6			0.00								
17	S-12952	41.73131	-85.90512	W14-2	30	30	6			0.00								
17	S-12953	41.73206	-85.90865	W1-SR	30	30	6			0.00								
17	S-12956	41.73271	-85.913	R6-2R	24	30	5			0.00								
17	S-12957	41.73273692	-85.91112278	R6-2R	24	30	5			0.00								
17	S-12959	41.73268	-85.91048	R1-1	36	36		9		0.00								
17	S-12960	41.73275	-85.91056	R5-1	30	30	6			0.00								
17	S-12962	41.73366	-85.91145	R6-2L	24	30	5			0.00								
17	S-12964	41.73363	-85.91297	R1-1	36	36		9		0.00								
17	S-12965	41.73363	-85.91301	R5-1	30	30	6			0.00								
17	S-20400	41.73812333	-85.89858167	R2-1 (40)	24	30	5			0.00								
17	S-20534	41.73949	-85.89848	R2-1 (40)	24	30	5			0.00								
TOTALS							159	89		0.00			0			0.0		0.0

SHEET SIGN & POST SUMMARY

SIGN										POST								
AREA	SIGN INVENTORY NUMBER	SIGN LOCATION (STA.)		SIGN CODE	SIGN WIDTH (in.)	SIGN HEIGHT (in.)	GROUND - MOUNTED SIGN AREA (ft ²)			MOUNTED ON PANEL SIGN, AREA (ft ²)	SQUARE							
											2 1/2" X 2 1/2" - 12 GA. (TYPE 3)			2" X 2" - 12 GA. (TYPE 2)			2 1/4" X 2 1/4" - 12 GA. (TYPE 1)	
		UNREINFORCED ANCHOR					UNREINFORCED ANCHOR				UNREINFORCED ANCHOR							
		POST LENGTH (FT.)					POST LENGTH (FT.)				POST LENGTH (FT.)							
LATITUDE	LONGITUDE		0.080"	0.100"	0.125"	0.080"	1	2	TOTAL	1	2	TOTAL	1	TOTAL				
18	S-03725	41.74242	-85.87096	W1-7	48	24		8		0.00								
18	S-03728	41.74244	-85.87133	W14-2	30	30	6			0.00				12.0	12.0			
18	S-03734	41.7427	-85.87099	R5-2	24	24	4			0.00				12.0	12.0			
18	S-04109	41.72779686	-85.88853217	W1-7	48	24		8		0.00								
18	S-04157	41.74226232	-85.88485577	R1-1	36	36		9		0.00								
18	S-04244	41.72777	-85.89159	W3-1	30	30	6			0.00								
18	S-04245	41.72786	-85.88952	R2-1 (35)	24	30	5			0.00				12.0	12.0			
18	S-04246	41.72777	-85.88882	R1-1	36	36		9		0.00								
18	S-04247	41.72789	-85.88889	R1-1	36	36		9		0.00								
18	S-09121	41.73919	-85.88942	R2-1 (40)	24	30	5			0.00								
18	S-09147	41.74215396	-85.88539263	W3-3	30	30	6			0.00								
18	S-09148	41.74215396	-85.88539263	W16-8P	24	12	2			0.00								
18	S-09149	41.7398	-85.88843	W1-2R	36	36		9		0.00				12.0	12.0			
18	S-09151	41.74204	-85.88612	R2-1 (55)	36	48		12		0.00								
18	S-09152	41.74205	-85.88541	W1-2L	36	36		9		0.00								
18	S-09154	41.74225	-85.88334	W13-1 (40)	18	18	2			0.00	12.0	12.0	24.0					
18	S-09155	41.73849	-85.88872	R2-1 (55)	36	48		12		0.00								
18	S-09157	41.73763	-85.88841	W16-8P	24	12	2			0.00								
18	S-09158	41.73105	-85.8886	W2-2R	30	30	6			0.00								
18	S-09159	41.73105	-85.8886	W16-8P	30	12	3			0.00								
18	S-09174	41.72814	-85.88843	R2-1 (55)	36	48		12		0.00								
18	S-12927	41.73927	-85.89008	R1-1	36	36		9		0.00								
18	S-12928	41.73930171	-85.88994827	W14-2	30	30	6			0.00								
18	S-17847	41.73934203	-85.88854646	R3-5L	30	36	8			0.00								
18	S-17848	41.73934203	-85.88854646	R3-5A	30	36	8			0.00								
18	S-17849	41.73893904	-85.88860896	R10-12A	30	36	8			0.00								
18	S-17850	41.73934203	-85.88854646	R3-6R	30	36	8			0.00								
18	S-17851	41.7391886	-85.8888013	R3-5L	30	36	8			0.00								
18	S-17852	41.7391886	-85.8888013	R3-5A	30	36	8			0.00								
18	S-17853	41.73893904	-85.88860896	R3-5L	30	36	8			0.00								
18	S-17854	41.73893904	-85.88860896	R3-5A	30	36	8			0.00								
18	S-17855	41.73934203	-85.88854646	R10-12A	30	36	8			0.00								
18	S-17856	41.73893904	-85.88860896	R3-6R	30	36	8			0.00								
18	S-17857	41.73911289	-85.88825189	R3-5L	30	36	8			0.00								
18	S-17858	41.73911289	-85.88825189	R3-5A	30	36	8			0.00								
18	S-20179	41.72776167	-85.87081667	W1-7	48	24		8		0.00								
18	S-21946	41.7391886	-85.8888013	R3-5R	30	36	8			0.00								
TOTALS							152	114		0.00	00+000			24.0		48.0		

SHEET SIGN & POST SUMMARY																			
SIGN											POST								
AREA	SIGN INVENTORY NUMBER	SIGN LOCATION (STA.)		SIGN CODE	SIGN WIDTH (in.)	SIGN HEIGHT (in.)	GROUND - MOUNTED SIGN AREA (ft ²)			MOUNTED ON PANEL SIGN, AREA (ft ²)	SQUARE								
		LATITUDE	LONGITUDE				2 1/2" X 2 1/2" - 12 GA. (TYPE 3)		2" X 2" - 12 GA. (TYPE 2)			2 1/4" X 2 1/4" - 12 GA. (TYPE 1)							
							UNREINFORCED ANCHOR		UNREINFORCED ANCHOR			UNREINFORCED ANCHOR							
							POST LENGTH (FT.)				POST LENGTH (FT.)			POST LENGTH (FT.)					
		1	2	TOTAL	1	2	TOTAL	1	2	TOTAL	1	TOTAL							
19	S-03551	41.73195	-85.84192	W1-7	48	24		8		0.00									
	19 S-03553	41.73198	-85.84171	R1-1	36	36		9		0.00									
	19 S-03555	41.73202	-85.84007	W3-1	30	30	6			0.00									
	19 S-03556	41.73193	-85.84095	R2-1 (35)	24	30	5			0.00									
TOTALS							11	17		0.00			0			0.0		0.0	

SHEET SIGN & POST SUMMARY																			
SIGN											POST								
AREA	SIGN INVENTORY NUMBER	SIGN LOCATION (STA.)		SIGN CODE	SIGN WIDTH (in.)	SIGN HEIGHT (in.)	GROUND - MOUNTED SIGN AREA (ft ²)			MOUNTED ON PANEL SIGN, AREA (ft ²)	SQUARE								
											2 1/2" X 2 1/2" - 12 GA. (TYPE 3)			2" X 2" - 12 GA. (TYPE 2)			2 1/4" X 2 1/4" - 12 GA. (TYPE 1)		
		LATITUDE	LONGITUDE				UNREINFORCED ANCHOR				UNREINFORCED ANCHOR			UNREINFORCED ANCHOR					
							POST LENGTH (FT.)				POST LENGTH (FT.)			POST LENGTH (FT.)					
							0.080"	0.100"	0.125"	0.080"	1	2	TOTAL	1	2	TOTAL	1	TOTAL	
20	S-03310	41.73164	-85.81336	W1-4R	30	30	6			0.00									
20	S-03311	41.73425	-85.81174	W1-2L	30	30	6			0.00									
20	S-03316	41.73611	-85.81165	W1-2R	30	30	6			0.00									
20	S-03317	41.73858	-85.81039	W1-2L	30	30	6			0.00									
20	S-03318	41.73869	-85.81044	W1-2L	30	30	6			0.00									
20	S-03319	41.74161	-85.80926	W1-2R	30	30	6			0.00									
20	S-03361	41.73225	-85.82262	W14-3	48	36		6		0.00									
20	S-03366	41.7352	-85.82256	W14-3	48	36		6		0.00									
20	S-03367	41.73892	-85.82269	W14-3	48	36		6		0.00									
20	S-03368	41.74271	-85.82291	W14-3	48	36		6		0.00									
20	S-03558	41.73209	-85.82362	R2-1 (35)	24	30	5			0.00									
20	S-16669	41.73211121	-85.82246603	R1-1	36	36		9		0.00									
20	S-16672	41.73338499	-85.82251744	W14-2	30	30	6			0.00									
20	S-16673	41.73341333	-85.8225	R1-1	36	36		9		0.00									
20	S-16683	41.73842	-85.79665	W14-2	30	30	6			0.00									
20	S-18372	41.73434	-85.82234	R2-1 (30)	24	30	5			0.00							12.0	12.0	
TOTALS							60	40		0.00	0			0.0				12.0	12.0

SHEET SIGN & POST SUMMARY																			
SIGN											POST								
AREA	SIGN INVENTORY NUMBER	SIGN LOCATION (STA.)		SIGN CODE	SIGN WIDTH (in.)	SIGN HEIGHT (in.)	GROUND - MOUNTED SIGN AREA (ft ²)			MOUNTED ON PANEL SIGN, AREA (ft ²)	SQUARE								
											2 1/2" X 2 1/2" - 12 GA. (TYPE 3)			2" X 2" - 12 GA. (TYPE 2)			2 1/4" X 2 1/4" - 12 GA. (TYPE 1)		
		LATITUDE	LONGITUDE				UNREINFORCED ANCHOR				UNREINFORCED ANCHOR			UNREINFORCED ANCHOR					
							POST LENGTH (FT.)				POST LENGTH (FT.)			POST LENGTH (FT.)					
							1	2	TOTAL		1	2	TOTAL	1	TOTAL				
21	S-01627	41.73956	-85.77551	W1-7	48	24	8		0.00										
21	S-01632	41.73964	-85.78944	W1-2R	30	30	6		0.00										
21	S-01634	41.74021	-85.79292	W1-2L	30	30	6		0.00										
21	S-01637	41.73971	-85.79232	W14-2	30	30	6		0.00										
21	S-01653	41.73912	-85.76171	W10-1	36	36	9		0.00										
21	S-01658	41.73578	-85.76152	W10-1	36	36	9		0.00										
21	S-16687	41.73278	-85.76163	R1-1	36	36	9		0.00										
21	S-16688	41.73291	-85.76167	W14-2	30	30	6		0.00										
21	S-16693	41.72804	-85.76138	W14-2	30	30	6		1.00										
TOTALS							31	35	1.00			0			0.0		0.0		

SHEET SIGN & POST SUMMARY																		
SIGN											POST							
AREA	SIGN INVENTORY NUMBER	SIGN LOCATION (STA.)		SIGN CODE	SIGN WIDTH (in.)	SIGN HEIGHT (in.)	GROUND - MOUNTED SIGN AREA (ft ²)			MOUNTED ON PANEL SIGN, AREA (ft ²)	SQUARE							
											2 1/2" X 2 1/2" - 12 GA. (TYPE 3)		2" X 2" - 12 GA. (TYPE 2)		2 1/4" X 2 1/4" - 12 GA. (TYPE 1)			
		LATITUDE	LONGITUDE				UNREINFORCED ANCHOR				UNREINFORCED ANCHOR			UNREINFORCED ANCHOR				
							POST LENGTH (FT.)				POST LENGTH (FT.)			POST LENGTH (FT.)				
							1	2	TOTAL		1	2	TOTAL	1	TOTAL			
22	S-01589	41.7397	-85.72779	R5-2	24	24	4			0.00								
22	S-01591	41.74003	-85.72779	W14-2	30	30	6			0.00								
22	S-01593	41.74013	-85.72759	W12-2	36	36		9		0.00								
22	S-01625	41.73967	-85.75816	W10-1	36	36		9		0.00								
22	S-01662	41.73967	-85.75692	R1-1	36	36		9		0.00								
22	S-01684	41.73997	-85.73752	R1-1	36	36		9		0.00								
22	S-20258	41.740435	-85.73739167	R8-3A	24	30	5			0.00								
TOTALS							15	36		0.00			0			0.0		0.0

SHEET SIGN & POST SUMMARY																	
SIGN										POST							
AREA	SIGN INVENTORY NUMBER	SIGN LOCATION (STA.)		SIGN CODE	SIGN WIDTH (in.)	SIGN HEIGHT (in.)	GROUND - MOUNTED SIGN AREA (ft²)			MOUNTED ON PANEL SIGN, AREA (ft²)	SQUARE						
											2 1/2" X 2 1/2" - 12 GA. (TYPE 3)			2" X 2" - 12 GA. (TYPE 2)			2 1/4" X 2 1/4" - 12 GA. (TYPE 1)
		LATITUDE	LONGITUDE				UNREINFORCED ANCHOR				UNREINFORCED ANCHOR			UNREINFORCED ANCHOR			
							POST LENGTH (FT.)				POST LENGTH (FT.)			POST LENGTH (FT.)			
							1	2	TOTAL		1	2	TOTAL	1	TOTAL		
23	S-01580	41.74026	-85.69866	R1-1	36	36		9		0.00							
23	S-01583	41.73983	-85.69865	R2-1 (30)	24	30	5			0.00							
23	S-16727	41.72773	-85.71368	R1-1	36	36		9		0.00							
TOTALS							5	18		0.00	0			0.0			0.0

SHEET SIGN & POST SUMMARY																
SIGN										POST						
AREA	SIGN INVENTORY NUMBER	SIGN LOCATION (STA.)		SIGN CODE	SIGN WIDTH (in.)	SIGN HEIGHT (in.)	GROUND - MOUNTED SIGN AREA (ft ²)			MOUNTED ON PANEL SIGN, AREA (ft ²)	SQUARE					
		LATITUDE	LONGITUDE				2 1/2" X 2 1/2" - 12 GA. (TYPE 3)		2" X 2" - 12 GA. (TYPE 2)		2 1/4" X 2 1/4" - 12 GA. (TYPE 1)					
							UNREINFORCED ANCHOR		UNREINFORCED ANCHOR		UNREINFORCED ANCHOR					
							POST LENGTH (FT.)		POST LENGTH (FT.)		POST LENGTH (FT.)					
		1	2	TOTAL	1	2	TOTAL	1	2	TOTAL	1	2	TOTAL			
	24 S-01504	41.72538	-85.67574	R2-1 (35)	24	30	5			0.00						
	24 S-01518	41.74073067	-85.65952766	W16-SPR	21	15	2			0.00						
	24 S-01520	41.74168	-85.65946	R2-1 (20)	24	30	5			0.00					12.0	12.0
	24 S-16769	41.72569	-85.66457	W14-2	30	30	6			0.00						
TOTALS							18			0.00	0			0.0		12.0

SIGN										POST						
AREA	SIGN INVENTORY NUMBER	SIGN LOCATION (STA.)		SIGN CODE	SIGN WIDTH (in.)	SIGN HEIGHT (in.)	GROUND - MOUNTED SIGN AREA (ft ²)			MOUNTED ON PANEL SIGN, AREA (ft ²)	SQUARE					
		LATITUDE	LONGITUDE				2 1/2" X 2 1/2" - 12 GA. (TYPE 3)				2" X 2" - 12 GA. (TYPE 2)			2 1/4" X 2 1/4" - 12 GA. (TYPE 1)		
							UNREINFORCED ANCHOR				UNREINFORCED ANCHOR			UNREINFORCED ANCHOR		
							POST LENGTH (FT.)				POST LENGTH (FT.)			POST LENGTH (FT.)		
1	2	TOTAL	1	2	TOTAL	1	TOTAL									
25	S-04499	41.72454	-86.03646	W16-8P	24	12	2			0.00						
25	S-04510	41.72433066	-86.06102905	S1-1	36	36		9		0.00				12.0	12.0	24.0
25	S-04517	41.72077	-86.03606	W1-7	48	24		8		0.00						
25	S-04518	41.72437092	-86.03962044	R1-2	36	36		4		0.00						
25	S-04562	41.72071	-86.03629	R1-1	36	36		9		0.00						
25	S-04565	41.71198	-86.03773	S5-1 (25-F)	24	48	8			0.00						
25	S-04568	41.72022	-86.03701	S1-1	36	36		9		0.00						
25	S-04574	41.71346	-86.04747	W16-5PR	21	15	2			0.00						
25	S-10012	41.72649	-86.04262	W1-7	48	24		8		0.00						
25	S-10042	41.72108683	-86.03640103	R2-1 (45)	24	30	5			0.00			12.0	12.0	24.0	
25	S-10043	41.72488	-86.04047	R2-1 (45)	24	30	5			0.00						
25	S-10044	41.72722	-86.04348	R2-1 (45)	24	30	5			0.00						
25	S-10046	41.72054797	-86.03650092	R2-1 (35)	24	30	5			0.00						
25	S-10047	41.71709	-86.04192	R2-1 (35)	24	30	5			0.00						
25	S-10053	41.71345	-86.04748	W16-5PL	21	15	2			0.00						
25	S-10054	41.71197	-86.03766	R2-1 (35)	24	30	5			0.00						
25	S-10062	41.72625	-86.04236	R2-1 (45)	24	30	5			0.00						
25	S-10063	41.72403	-86.03971	R2-1 (45)	24	30	5			0.00						
25	S-10066	41.71476	-86.02976	W1-2L	30	30	6			0.00						
25	S-10079	41.72447	-86.05207833	R2-1 (45)	24	30	5			0.00						
25	S-10080	41.72443	-86.03896	R2-1 (45)	24	30	5			0.00						
25	S-10106	41.72297	-86.03839	W3-3	30	30	6			0.00						
25	S-10111	41.72611	-86.04216	W3-3	30	30	6			0.00						
25	S-10139	41.71214	-86.04741	W1-1R	30	30	6			0.00						
25	S-10140	41.71214	-86.04741	W13-1 (20)	18	18	2			0.00						
25	S-10145	41.72455	-86.04401	W13-1 (25)	18	18	2			0.00						
25	S-10146	41.72453	-86.05093	R2-1 (45)	24	30	5			0.00						
25	S-10149	41.72456	-86.04684	R8-3A	24	30	5			0.00						
25	S-10150	41.72445	-86.05638	R2-1 (45)	24	30	5			0.00						
25	S-10152	41.72443	-86.04949	W13-1 (25)	18	18	2			0.00						
25	S-10154</															

25	S-18393	41.72434735	-86.060776	W4-2R	36	36		9		0.00								
25	S-20200	41.724415	-86.05657833	SS-2	24	30	5			0.00								
25	S-20210	41.724555	-86.06065	SS-2	24	30	5			0.00								
25	S-20671	41.72422818	-86.06151627	R2-1 (4S)	24	30	5			0.00								
25	S-21156	41.71714148	-86.04169423	SS-1 (2S-F)	24	48	8			0.00								
25	S-21198	41.71715728	-86.04178007	S1-1	36	36		9		0.00								
TOTALS							222	137		0.00				0		72.0		0.0

SHEET SIGN & POST SUMMARY																			
SIGN										POST									
AREA	SIGN INVENTORY NUMBER	SIGN LOCATION (STA.)		SIGN CODE	SIGN WIDTH (in.)	SIGN HEIGHT (in.)	GROUND - MOUNTED SIGN AREA (ft²)			MOUNTED ON PANEL SIGN, AREA (ft²)	SQUARE								
		LATITUDE	LONGITUDE				2 1/2" X 2 1/2" - 12 GA. (TYPE 3)		2" X 2" - 12 GA. (TYPE 2)			2 1/4" X 2 1/4" - 12 GA. (TYPE 1)							
							UNREINFORCED ANCHOR				UNREINFORCED ANCHOR			UNREINFORCED ANCHOR					
							POST LENGTH (FT.)				POST LENGTH (FT.)			POST LENGTH (FT.)					
						0.080"	0.100"	0.125"	0.080"	1	2	TOTAL	1	2	TOTAL	1	TOTAL		
	26 S-04486	41.72458	-86.02805	W14-2	30	30	6			0.00									
	26 S-10077	41.72452	-86.02835	R2-1 (45)	24	30	5			0.00									
	26 S-12257	41.71524	-86.00043	R1-1	36	36		9		0.00									
	26 S-12261	41.71331	-85.99869	R1-1	36	36		9		0.00									
TOTALS							11	18		0.00			0			0.0		0.0	

SHEET SIGN & POST SUMMARY																		
SIGN										POST								
AREA	SIGN INVENTORY NUMBER	SIGN LOCATION (STA.)		SIGN CODE	SIGN WIDTH (in.)	SIGN HEIGHT (in.)	GROUND - MOUNTED SIGN AREA (ft²)			MOUNTED ON PANEL SIGN, AREA (ft²)	SQUARE							
											2 1/2" X 2 1/2" - 12 GA. (TYPE 3)			2" X 2" - 12 GA. (TYPE 2)			2 1/4" X 2 1/4" - 12 GA. (TYPE 1)	
		LATITUDE	LONGITUDE				UNREINFORCED ANCHOR				UNREINFORCED ANCHOR			UNREINFORCED ANCHOR				
							POST LENGTH (FT.)				POST LENGTH (FT.)			POST LENGTH (FT.)				
							1	2	TOTAL		1	2	TOTAL	1	TOTAL			
27	S-04460	41.71212	-85.98577	S3-1	36	36		9		0.00								
27	S-04461	41.71608	-85.98565	S3-1	36	36		9		0.00								
27	S-04464	41.72449	-85.98565	W3-3	30	30	6			0.00								
27	S-04465	41.72449	-85.98565	W16-8P	24	12	2			0.00								
27	S-09046	41.71636	-85.98567	W1-4L	30	30	6			0.00								
27	S-09076	41.72583	-85.96644	W3-3	30	30	6			0.00								
27	S-09077	41.72466	-85.96625	R2-1 (45)	24	30	5			0.00								
27	S-09078	41.7222	-85.96626	W3-3	30	30	6			0.00								
27	S-09094	41.71518	-85.96623	R2-1 (40)	24	30	5			0.00								
27	S-09095	41.72364	-85.96646	R2-1 (40)	24	30	5			0.00								
27	S-09223	41.72442	-85.96369	W3-3	30	30	6			0.00								
27	S-09224	41.72442	-85.96369	W16-8P	24	12	2			0.00								
27	S-12229	41.71430569	-85.98557854	R1-1	36	36		9		0.00								
27	S-12991	41.71561886	-85.96636604	R1-1	36	36		9		0.00								
27	S-12992	41.71651	-85.96642	R1-1	36	36		9		0.00								
27	S-12995	41.71439	-85.96614	R1-1	36	36		9		0.00								
27	S-12996	41.71425	-85.96607	W14-2	30	30	6			0.00								
27	S-13002	41.72208	-85.96612	R1-1	36	36		9		0.00								
27	S-13045	41.71169	-85.9661	R1-1	36	36		9		0.00								
27	S-13047	41.7116	-85.96603	W14-2	30	30	6			0.00								
27	S-13049	41.71163833	-85.965045	R8-3A	24	30	5			0.00								
27	S-13060	41.71171542	-85.96219883	R1-2	36	36		4		0.00								
27	S-20271	41.72202667	-85.96600833	W14-2	30	30	6			0.00								
TOTALS							74	76		0.00	00+000			0.0			0.0	

SHEET SIGN & POST SUMMARY

SIGN											POST								
AREA	SIGN INVENTORY NUMBER	SIGN LOCATION (STA.)		SIGN CODE	SIGN WIDTH (in.)	SIGN HEIGHT (in.)	GROUND - MOUNTED SIGN AREA (ft ²)			MOUNTED ON PANEL SIGN, AREA (ft ²)	SQUARE								
		LATITUDE	LONGITUDE				2 1/2" X 2 1/2" - 12 GA. (TYPE 3)				2" X 2" - 12 GA. (TYPE 2)			2 1/4" X 2 1/4" - 12 GA. (TYPE 1)					
							UNREINFORCED ANCHOR				UNREINFORCED ANCHOR			UNREINFORCED ANCHOR					
							POST LENGTH (FT.)				POST LENGTH (FT.)			POST LENGTH (FT.)					
1	2	TOTAL	1	2	TOTAL	1	TOTAL												
28	S-04338	41.72437	-85.94197	S1-1	36	36		9		0.00									
28	S-04339	41.72443	-85.94359	S4-3P	24	9	2			0.00									
28	S-04340	41.72443	-85.94359	R2-1 (25)	30	36	8			0.00									
28	S-04341	41.72443	-85.94359	S4-2P	24	12	2			0.00									
28	S-04350	41.72101	-85.94675	S1-1	36	36		9		0.00									
28	S-04351	41.72276	-85.94675	S4-3P	24	9	2			0.00							12.0	12.0	
28	S-04352	41.72276	-85.94675	R2-1 (25)	24	30	5			0.00									
28	S-04353	41.72276	-85.94675	S4-2P	24	12	2			0.00									
28	S-04354	41.72649	-85.94692	S4-3P	24	9	2			0.00									
28	S-04356	41.72649	-85.94692	S4-2P	24	12	2			0.00									
28	S-04368	41.72419	-85.95084	S1-1	36	36		9		0.00									
28	S-04369	41.72421	-85.94933	S4-3P	24	9	2			0.00				12.0	12.0	24.0			
28	S-04370	41.72421	-85.94933	R2-1 (25)	30	36	8			0.00				12.0	12.0	24.0			
28	S-04371	41.72421	-85.94933	S4-2P	24	12	2			0.00									
28	S-09142	41.72612	-85.9468	R2-1 (45)	24	30	5			0.00									
28	S-09218	41.72441	-85.94261	W3-3	30	30	6			0.00									
28	S-09219	41.72441	-85.94261	W16-8P	24	12	2			0.00									
28	S-09222	41.72424	-85.94861	W3-3	30	30	6			0.00									
28	S-09226	41.7234	-85.9469	W11-8	30	30	6			0.00									
28	S-09227	41.72311	-85.94689	R2-1 (35)	24	30	5			0.00									
28	S-09228	41.71727	-85.94675	R2-1 (35)	24	30	5			0.00									
28	S-09230	41.72028	-85.94678	W11-8	30	30	6			0.00									
28	S-09231	41.72571	-85.94691	W3-3	30	30	6			0.00									
28	S-12924	41.72447	-85.94406	R1-1	36	36		9		0.00									
28	S-12925	41.72446	-85.94392	W14-2	30	30	6			0.00									
28	S-13013	41.71982	-85.94738	R2-1 (30)	24	30	5			0.00									
28	S-13018	41.72091	-85.94702	R2-1 (30)	24	30	5			0.00									
28	S-13023	41.722	-85.94701	R1-1	36	36		9		0.00									
28	S-13026	41.72316	-85.947	R1-1	36	36		9		0.00									
28	S-13027	41.72324	-85.94717	R2-1 (30)	24	30	5			0.00									
28	S-13031	41.71894	-85.94668	R1-1	36	36		9		0.00									
28	S-13032	41.71886	-85.94617	R2-1 (30)	24	30	5			0.00									
28	S-13034	41.71738	-85.94517	R2-1 (30)	24	30	5			0.00									
28	S-13038	41.72247	-85.94671	R1-1	36	36		9		0.00									
28	S-13039	41.72239	-85.94515	W14-2	30	30	6			0.00									
28	S-13041	41.72422	-85.9452	R1-1	36	36		9		0.00									
28	S-13050	41.71156	-85.95869	R1-2	36	36		4		0.00									
28	S-13052	41.71171	-85.95885	R1-2	36	36		4		0.00									
28	S-13053	41.71161	-85.95772	W1-1L	30	30	6			0.00									
28	S-13056	41.71268	-85.95884	R1-2	36	36		4		0.00									
28	S-13058	41.71254	-85.95869	R1-2	36	36		4		0.00									
28	S-17823	41.72413568	-85.94682305	R10-12	30	36	8			0.00									
28	S-17824	41.72413568	-85.94682305	R3-6R	30	36	8			0.00									
28	S-17826	41.72428664	-85.94659133	R10-12	30	36	8			0.00									
28	S-17827	41.72428664	-85.94659133	R3-6R	30	36	8			0.00									
28	S-17829	41.72448752	-85.94679179	R10-12	30	36	8			0.00									
28	S-17830	41.72448752	-85.94679179	R3-6R	30	36	8			0.00									
28	S-17832	41.72433524	-85.94696889	R10-12	30	36	8			0.00									
28	S-17833	41.72433524	-85.94696889	R3-6R	30	36	8			0.00									
28	S-18124	41.72424	-85.94861	W16-8P	24	12	2			0.00									
TOTALS							188	97		0.00			0			48.0			12.0

SHEET SIGN & POST SUMMARY																			
SIGN										POST									
AREA	SIGN INVENTORY NUMBER	SIGN LOCATION (STA.)		SIGN CODE	SIGN WIDTH (in.)	SIGN HEIGHT (in.)	GROUND - MOUNTED SIGN AREA (ft²)			MOUNTED ON PANEL SIGN, AREA (ft²)	SQUARE								
							0.080"	0.100"	0.125"		0.080"	2 1/2" X 2 1/2" - 12 GA. (TYPE 3)			2" X 2" - 12 GA. (TYPE 2)			2 1/4" X 2 1/4" - 12 GA. (TYPE 1)	
		UNREINFORCED ANCHOR										UNREINFORCED ANCHOR			UNREINFORCED ANCHOR				
		POST LENGTH (FT.)										POST LENGTH (FT.)			POST LENGTH (FT.)				
		1	2									TOTAL	1	2	TOTAL	1	2	TOTAL	
29	S-14109	41.71672	-85.91847	R5-2	24	24	4			0.00									
29	S-14120	41.71178	-85.91928	R1-1	36	36		9		0.00									
29	S-14123	41.71271008	-85.91896081	R1-1	36	36		9		0.00									
29	S-14129	41.71235	-85.91364	R1-2	36	36		4		0.00									
29	S-14131	41.71261	-85.91347	W14-2	30	30	6			0.00									
29	S-14179	41.71145	-85.91006	R1-1	36	36		9		0.00									
29	S-14183	41.71375	-85.90966	R1-1	36	36		9		0.00									
29	S-14192	41.7139	-85.9119	R1-1	36	36		9		0.00									
29	S-14206	41.71162	-85.90338	R2-1 (30)	24	30	5			0.00									
29	S-14208	41.71159	-85.90337	R1-1	36	36		9		0.00									
29	S-14219	41.7151	-85.90353	R2-1 (30)	24	30	5			0.00									
29	S-14221	41.71492	-85.90335	R1-1	36	36		9		0.00									
TOTALS							20	67		0.00	00+000			0.0			0.0		

SHEET SIGN & POST SUMMARY

SIGN										POST								
AREA	SIGN INVENTORY NUMBER	SIGN LOCATION (STA.)		SIGN CODE	SIGN WIDTH (in.)	SIGN HEIGHT (in.)	GROUND - MOUNTED SIGN AREA (ft²)			MOUNTED ON PANEL SIGN, AREA (ft²)	SQUARE							
											2 1/2" X 2 1/2" - 12 GA. (TYPE 3)			2" X 2" - 12 GA. (TYPE 2)			2 1/4" X 2 1/4" - 12 GA. (TYPE 1)	
		UNREINFORCED ANCHOR					UNREINFORCED ANCHOR				UNREINFORCED ANCHOR							
		POST LENGTH (FT.)					POST LENGTH (FT.)				POST LENGTH (FT.)							
1	2	TOTAL	1	2	TOTAL	1	TOTAL											
30	S-03670	41.71112	-85.86886	W14-3	48	36		6		0.00								
30	S-03672	41.71141	-85.86521	W1-SL	30	30	6			0.00								
30	S-03673	41.71141	-85.86521	W13-1 (30)	18	18	2			0.00								
30	S-03674	41.71147	-85.86497	W14-3	48	36		6		0.00							12.0	
30	S-03675	41.71172	-85.86434	W1-SR	30	30	6			0.00							12.0	
30	S-03676	41.71172	-85.86434	W13-1 (30)	18	18	2			0.00								
30	S-03690	41.71099	-85.87053	W14-3	48	36		6		0.00								
30	S-03691	41.71099	-85.87055	W1-8L	18	24	3			0.00								
30	S-03692	41.71107	-85.87055	W1-8L	18	24	3			0.00								
30	S-03693	41.71117	-85.8706	W1-8L	18	24	3			0.00								
30	S-03700	41.71325	-85.87071	W3-1	30	30	6			0.00								
30	S-03703	41.7149	-85.8707	W3-S (35)	36	36		9		0.00								
30	S-03705	41.72217	-85.8707	W3-1	30	30	6			0.00								
30	S-03706	41.72393	-85.87073	R1-1	36	36		9		0.00								
30	S-03707	41.72393	-85.87073	R1-3P	18	6	1			0.00								
30	S-03710	41.72404	-85.87013	R2-1 (50)	24	30	5			0.00								
30	S-03720	41.72557	-85.87074	W14-3	48	36		6		0.00								
30	S-03721	41.72613	-85.87089	W3-1	30	30	6			0.00								
30	S-03722	41.72681	-85.8709	W14-3	48	36		6		0.00			12.0	12.0	24.0			
30	S-04102	41.72403	-85.87426	W3-1	30	30	6			0.00								
30	S-04103	41.72409	-85.87134	R2-1 (45)	24	30	5			0.00			12.0	12.0	24.0			
30	S-04105	41.72402	-85.87084	R1-3P	18	6	1			0.00								
30	S-09172	41.71251	-85.88849	R2-1 (45)	36	48		12		0.00								
30	S-09190	41.72682	-85.88857	W2-2L	30	30	6			0.00								
30	S-09191	41.72682	-85.88857	W16-8P	30	12	3			0.00								
30	S-14255	41.71657	-85.88938	R2-1 (30)	24	30	5			0.00								
30	S-14263	41.7143	-85.88885	R1-1	36	36		9		0.00								
30	S-14264	41.71437	-85.88928	R2-1 (30)	24	30	5			0.00								
30	S-14271	41.71281	-85.88925	R2-1 (30)	24	30	5			0.00								
30	S-16560	41.72062	-85.87144	R2-1 (30)	24	30	5			0.00								
30	S-16577	41.72356	-85.87971	R2-1 (25)	24	30	5			0.00			12.0	12.0	24.0			
30	S-16583	41.72363	-85.87801	R2-1 (25)	24	30	5			0.00								
30	S-16593	41.72061	-85.88364	W14-2	30	30	6			0.00								
30	S-16597	41.72355	-85.88488	R2-1 (25)	24	30	5			0.00								
30	S-16606	41.72369	-85.88615	R2-1 (25)	24	30	5			0.00								
30	S-16628	41.71258	-85.86395	R2-1 (30)	24	30	5			0.00								
TOTALS							123	67		0.00			00+000			72.0		0.0

SHEET SIGN & POST SUMMARY																			
SIGN										POST									
AREA	SIGN INVENTORY NUMBER	SIGN LOCATION (STA.)		SIGN CODE	SIGN WIDTH (in.)	SIGN HEIGHT (in.)	GROUND - MOUNTED SIGN AREA (ft²)			MOUNTED ON PANEL SIGN, AREA (ft²)	SQUARE								
							0.080"	0.100"	0.125"		2 1/2" X 2 1/2" - 12 GA. (TYPE 3)			2" X 2" - 12 GA. (TYPE 2)			2 1/4" X 2 1/4" - 12 GA. (TYPE 1)		
		UNREINFORCED ANCHOR									UNREINFORCED ANCHOR			UNREINFORCED ANCHOR					
		POST LENGTH (FT.)									POST LENGTH (FT.)			POST LENGTH (FT.)					
		1	2								TOTAL	1	2	TOTAL	1	TOTAL			
31	S-03677	41.71716	-85.85544	S3-1	36	36		9		0.00									
	S-03680	41.71714	-85.8539	W14-3	48	36		6		0.00									
31	S-03681	41.71722	-85.85165	W1-5L	30	30	6			0.00									
31	S-03682	41.71722	-85.85165	W13-1 (30)	18	18	2			0.00									
31	S-03683	41.7173	-85.85145	W14-3	48	36		6		0.00									
31	S-03684	41.72049	-85.84581	W1-4L	30	30	6			0.00							12.0		
31	S-03686	41.72261	-85.84274	W1-2L	30	30	6			0.00							12.0		
31	S-03712	41.72469	-85.84213	R2-1 (50)	24	30	5			0.00									
31	S-16658	41.71713	-85.85329	R1-1	36	36		9		0.00									
31	S-18037	41.7238101	-85.83558741	R2-1 (30)	24	30	5			0.00									
31	S-20426	41.72344	-85.83565333	W14-2	30	30	6			0.00									
31	S-21538	41.722546	-85.8428556	R2-1 (45)	24	30	5			0.00									
TOTALS							42	29		0.00	00+000			0.0			0.0		

SHEET SIGN & POST SUMMARY																
SIGN										POST						
AREA	SIGN INVENTORY NUMBER	SIGN LOCATION (STA.)		SIGN CODE	SIGN WIDTH (in.)	SIGN HEIGHT (in.)	GROUND - MOUNTED SIGN AREA (ft ²)			MOUNTED ON PANEL SIGN, AREA (ft ²)	SQUARE					
											2 1/2" X 2 1/2" - 12 GA. (TYPE 3)			2" X 2" - 12 GA. (TYPE 2)		
		LATITUDE	LONGITUDE				UNREINFORCED ANCHOR				UNREINFORCED ANCHOR			UNREINFORCED ANCHOR		
							POST LENGTH (FT.)				POST LENGTH (FT.)			POST LENGTH (FT.)		
							1	2	TOTAL		1	2	TOTAL	1	2	TOTAL
32	S-01916	41.71146	-85.79286	S3-1	36	36	9		0.00							
	32	S-02075	41.71805	-85.7946	R2-1 (45)	24	30	5		0.00						
	32	S-02076	41.71512	-85.75219	W1-4R	30	30	6		0.00						
	32	S-02078	41.71866	-85.79944	W14-3	48	36	6		0.00						
	32	S-02080	41.71927	-85.80282	R2-1 (45)	24	30	5		0.00						
	32	S-18446	41.71634	-85.79292	W11-3	30	30	6		0.00						
TOTALS							23	15		0.00			0		0.0	0.0

SHEET SIGN & POST SUMMARY																		
SIGN										POST								
AREA	SIGN INVENTORY NUMBER	SIGN LOCATION (STA.)		SIGN CODE	SIGN WIDTH (in.)	SIGN HEIGHT (in.)	GROUND - MOUNTED SIGN AREA (ft²)			MOUNTED ON PANEL SIGN, AREA (ft²)	SQUARE							
		LATITUDE	LONGITUDE				2 1/2" X 2 1/2" - 12 GA. (TYPE 3)				2" X 2" - 12 GA. (TYPE 2)			2 1/4" X 2 1/4" - 12 GA. (TYPE 1)				
							UNREINFORCED ANCHOR				UNREINFORCED ANCHOR			UNREINFORCED ANCHOR				
							POST LENGTH (FT.)				POST LENGTH (FT.)			POST LENGTH (FT.)				
						0.080"	0.100"	0.125"	0.080"	1	2	TOTAL	1	2	TOTAL	1	TOTAL	
33	S-01641	41.72555	-85.78334	R2-1 (30)	24	30	5			0.00								
33	S-01746	41.71794	-85.76574	W1-8L	18	24	3			0.00								
33	S-01747	41.71794	-85.76574	W1-8R	18	24	3			0.00								
33	S-01748	41.71791	-85.76583	W1-8L	18	24	3			0.00								
33	S-01749	41.71791	-85.76583	W1-8R	18	24	3			0.00						12.0	12.0	
33	S-01750	41.71779	-85.76592	W1-8L	18	24	3			0.00								
33	S-01751	41.71779	-85.76592	W1-8R	18	24	3			0.00								
33	S-01755	41.71781	-85.76358	W1-1R	30	30	6			0.00								
33	S-01756	41.71785	-85.76111	W1-8R	18	24	3			0.00								
33	S-01757	41.71785	-85.76111	W1-8L	18	24	3			0.00								
33	S-01758	41.71772	-85.76105	W1-8L	18	24	3			0.00								
33	S-01759	41.71772	-85.76105	W1-8R	18	24	3			0.00						12.0	12.0	
33	S-01760	41.71772	-85.76113	W1-8R	18	24	3			0.00								
33	S-01761	41.71772	-85.76113	W1-8L	18	24	3			0.00								
33	S-01762	41.7166	-85.76101	W1-1L	30	30	6			0.00								
33	S-01872	41.71059	-85.7612	R2-1 (45)	24	30	5			0.00								
33	S-02057	41.71609	-85.7624	R2-1 (45)	24	30	5			0.00								
33	S-02058	41.71639	-85.76347	W1-2L	30	30	6			0.00								
33	S-02061	41.71677	-85.76468	W11-2	30	30	6			0.00								
33	S-02062	41.71677	-85.76468	W16-7PL	21	15	2			0.00								
33	S-02063	41.71685	-85.76515	R2-1 (45)	24	30	5			0.00								
33	S-02067	41.71767002	-85.77936203	W14-3	48	36		6		0.00								
33	S-02068	41.71775	-85.7849	S3-1	36	36		9		0.00								
33	S-02069	41.71782	-85.7909	W1-4R	30	30	6			0.00								
33	S-02070	41.7176	-85.7917	R2-1 (45)	24	30	5			0.00								
33	S-16696	41.72527	-85.76419	W14-2	30	30	6			0.00								
TOTALS							101	15		0.00	00+000			0.0			24.0	

SHEET SIGN & POST SUMMARY																			
SIGN											POST								
AREA	SIGN INVENTORY NUMBER	SIGN LOCATION (STA.)		SIGN CODE	SIGN WIDTH (in.)	SIGN HEIGHT (in.)	GROUND - MOUNTED SIGN AREA (ft²)			MOUNTED ON PANEL SIGN, AREA (ft²)	SQUARE								
											2 1/2" X 2 1/2" - 12 GA. (TYPE 3)			2" X 2" - 12 GA. (TYPE 2)			2 1/4" X 2 1/4" - 12 GA. (TYPE 1)		
		LATITUDE	LONGITUDE				UNREINFORCED ANCHOR				UNREINFORCED ANCHOR			UNREINFORCED ANCHOR					
							POST LENGTH (FT.)				POST LENGTH (FT.)			POST LENGTH (FT.)					
							1	2	TOTAL		1	2	TOTAL	1	TOTAL				
34	S-01692	41.72259	-85.72723	S1-1	36	36	9		0.00										
34	S-01693	41.71226	-85.72706	W11-1	30	30	6		0.00										
34	S-01694	41.71226	-85.72706	W16-1P	18	12	2		0.00										
34	S-02040	41.71205	-85.73306	W14-3	48	36	6		0.00										
34	S-02045	41.71443	-85.74067	W14-3	48	36	6		0.00										
34	S-02046	41.71448	-85.74284	W1-4R	30	30	6		0.00										
34	S-02047	41.71513	-85.7487	W1-8L	18	24	3		0.00										
34	S-02049	41.71543	-85.7526	W1-4R	30	30	6		0.00										
TOTALS							23	20		0.00			0			0.0		0.0	

SHEET SIGN & POST SUMMARY																			
SIGN										POST									
AREA	SIGN INVENTORY NUMBER	SIGN LOCATION (STA.)		SIGN CODE	SIGN WIDTH (in.)	SIGN HEIGHT (in.)	GROUND - MOUNTED SIGN AREA (ft ²)			MOUNTED ON PANEL SIGN, AREA (ft ²)	SQUARE								
											2 1/2" X 2 1/2" - 12 GA. (TYPE 3)			2" X 2" - 12 GA. (TYPE 2)			2 1/4" X 2 1/4" - 12 GA. (TYPE 1)		
		LATITUDE	LONGITUDE				UNREINFORCED ANCHOR				UNREINFORCED ANCHOR			UNREINFORCED ANCHOR					
							POST LENGTH (FT.)				POST LENGTH (FT.)			POST LENGTH (FT.)					
							0.080"	0.100"	0.125"	0.080"	1	2	TOTAL	1	2	TOTAL	1	TOTAL	
	35 S-01700	41.72339	-85.71759	S3-1	36	36		9		0.00									
	35 S-01703	41.72524	-85.70299	R2-1 (30)	24	30	5			0.00									
	35 S-01705	41.71976	-85.70291	W1-1R	30	30	6			0.00									
	35 S-01706	41.71976	-85.70291	W13-1 (10)	18	18	2			0.00									
	35 S-01711	41.718305	-85.70731667	R2-1 (30)	24	30	5			0.00									
	35 S-01712	41.71846	-85.70745	R1-1	36	36		9		0.00									
	35 S-01713	41.71814	-85.70771	R2-1 (45)	24	30	5			0.00									
	35 S-16718	41.72578	-85.69218	W14-2	30	30	6			0.00									
	35 S-16720	41.72569	-85.70864	R2-1 (25)	24	30	5			0.00									
	35 S-16731	41.72471	-85.708	R1-1	36	36		9		0.00									
	35 S-16732	41.72478833	-85.70770333	R1-1	36	36		9		0.00									
	35 S-16735	41.72123034	-85.70763899	R1-1	36	36		9		0.00									
	35 S-16736	41.71854	-85.70763	R2-1 (30)	24	30	5			0.00									
	35 S-16737	41.72125	-85.70784	R1-1	36	36		9		0.00									
	35 S-16744	41.72312	-85.70606	R1-1	36	36		9		0.00									
	35 S-16745	41.7206	-85.70462	R1-1	36	36		9		0.00									
	35 S-16747	41.72003	-85.70293	R1-1	36	36		9		0.00				12.0	12.0	24.0			
	35 S-16749	41.72089	-85.70598	R1-1	36	36		9		0.00									
	35 S-16751	41.72084	-85.70622	R1-1	36	36		9		0.00									
	35 S-16752	41.71845311	-85.70445159	R1-1	36	36		9		0.00									
TOTALS							40	108		0.00	00+000					24.0		0.0	

SHEET SIGN & POST SUMMARY																		
SIGN											POST							
AREA	SIGN INVENTORY NUMBER	SIGN LOCATION (STA.)		SIGN CODE	SIGN WIDTH (in.)	SIGN HEIGHT (in.)	GROUND - MOUNTED SIGN AREA (ft²)			MOUNTED ON PANEL SIGN, AREA (ft²)	SQUARE							
											2 1/2" X 2 1/2" - 12 GA. (TYPE 3)			2" X 2" - 12 GA. (TYPE 2)			2 1/4" X 2 1/4" - 12 GA. (TYPE 1)	
		LATITUDE	LONGITUDE				UNREINFORCED ANCHOR				UNREINFORCED ANCHOR			UNREINFORCED ANCHOR				
							POST LENGTH (FT.)				POST LENGTH (FT.)			POST LENGTH (FT.)				
							1	2	TOTAL		1	2	TOTAL	1	TOTAL			
	36 S-01496	41.71298	-85.66852	W1-2L	30	30	6			0.00								
	36 S-01498	41.7141	-85.66868	R2-1 (45)	24	30	5			0.00								
	36 S-01502	41.71917	-85.67121	S3-1	36	36		9		0.00								
	36 S-01503	41.72281	-85.67321	W1-4R	30	30	6			0.00								
	36 S-16756	41.71773	-85.67007	W14-2	30	30	6			0.00								
	36 S-16758	41.71926	-85.67107	R1-1	36	36		9		0.00								
	36 S-16761	41.72193	-85.67178	R2-1 (30)	24	30	5			0.00								
	36 S-16762	41.72183	-85.67206	R1-1	36	36		9		0.00						12.0		12.0
	36 S-16766	41.72273	-85.67287	W14-2	30	30	6			0.00								
	36 S-16799	41.70871	-85.68758	R2-1 (30)	24	30	5			0.00								
TOTALS							40	27		0.00			00+000			0.0		12.0

SHEET SIGN & POST SUMMARY																		
SIGN											POST							
AREA	SIGN INVENTORY NUMBER	SIGN LOCATION (STA.)		SIGN CODE	SIGN WIDTH (in.)	SIGN HEIGHT (in.)	GROUND - MOUNTED SIGN AREA (ft²)			MOUNTED ON PANEL SIGN, AREA (ft²)	SQUARE							
		LATITUDE	LONGITUDE				2 1/2" X 2 1/2" - 12 GA. (TYPE 3)				2" X 2" - 12 GA. (TYPE 2)			2 1/4" X 2 1/4" - 12 GA. (TYPE 1)				
							UNREINFORCED ANCHOR				UNREINFORCED ANCHOR			UNREINFORCED ANCHOR				
							POST LENGTH (FT.)				POST LENGTH (FT.)			POST LENGTH (FT.)				
1	2	TOTAL	1	2	TOTAL	1	2	TOTAL										
37+F13:F52	S-04536	41.70264	-86.03709	R2-1 (30)	24	30	5			0.00								
	37 S-04552	41.70547	-86.06201	W1-7	48	24		8		0.00								
	37 S-04553	41.70994	-86.04762	R1-1	36	36		9		0.00								
	37 S-04555	41.70996	-86.04736	W1-7	48	24		8		0.00								
	37 S-04558	41.69546	-86.03764	R1-1	36	36		9		0.00								
	37 S-04575	41.696285	-86.04742333	W3-1	30	30	6			0.00								
	37 S-10048	41.70955	-86.04748	R2-1 (35)	24	30	5			0.00								
	37 S-10049	41.70250833	-86.047345	R2-1 (35)	24	30	5			0.00								
	37 S-10052	41.71046167	-86.04740833	R2-1 (35)	24	30	5			0.00								
	37 S-10070	41.69543	-86.03797	R2-1 (50)	24	30	5			0.00								
	37 S-10072	41.69538	-86.06026	R2-1 (50)	24	30	5			0.00								
	37 S-10073	41.69535	-86.04166	R2-1 (45)	24	30	5			0.00								
	37 S-10075	41.69534	-86.03188	R2-1 (45)	24	30	5			0.00								
	37 S-10085	41.70267	-86.04747	W1-7	48	24		8		0.00								
	37 S-10087	41.71001	-86.05042	W1-2L	30	30	6			0.00								
	37 S-10088	41.71001	-86.05042	W13-1 (35)	18	18	2			0.00								
	37 S-10113	41.6961	-86.03754	R2-1 (30)	24	30	5			0.00								
	37 S-10114	41.70225	-86.03764	R2-1 (30)	24	30	5			0.00								
	37 S-10115	41.69585	-86.04733	R2-1 (35)	24	30	5			0.00						12.0		12.0
	37 S-10116	41.70263	-86.04704	R2-1 (30)	24	30	5			0.00								
	37 S-10124	41.69547	-86.05941	W3-1	30	30	6			0.00								
	37 S-10130	41.70938	-86.05458	W1-2R	30	30	6			0.00								
	37 S-10131	41.70938	-86.05458	W13-1 (35)	18	18	2			0.00								
	37 S-12443	41.700875	-86.06162333	W14-2	30	30	6			0.00								
	37 S-12449	41.69581	-86.05212	R2-1 (30)	24	30	5			0.00								
	37 S-12460	41.69897	-86.04573	W14-2	30	30	6			0.00								
	37 S-12461	41.69909	-86.0456	W14-2	30	30	6			0.00								
	37 S-12468	41.70261	-86.03912	R1-1	36	36		9		0.00								
	37 S-12474	41.69785	-86.03769	R1-1	36	36		9		0.00								
	37 S-12478	41.70296	-86.03391	R2-1 (30)	24	30	5			0.00								
	37 S-12491	41.70259	-86.03297	R1-1	36	36		9		0.00								
	37 S-12492	41.70256	-86.03307	W14-2	30	30	6			0.00								
	37 S-12502	41.69526	-86.05276	W14-2	30	30	6			0.00								
	37 S-12523	41.69551	-86.02985	W14-2	30	30	6			0.00								
	37 S-12528	41.69546374	-86.03460487	R1-1	36	36		9		0.00								
	37 S-12529	41.69577	-86.03448	R2-1 (30)	24	30	5			0.00								
	37 S-12536	41.69854	-86.03438	W14-2	30	30	6			0.00								
	37 S-12543	41.69745	-86.03474	R1-2	36	36		4		0.00								
	37 S-12545	41.69644908	-86.037499	R1-1	36	36		9		0.00								
	37 S-20498	41.6974953	-86.03437544	W14-2	30	30	6			0.00								
TOTALS							155	91		0.00			0			0.0		12.0

SHEET SIGN & POST SUMMARY																			
SIGN										POST									
AREA	SIGN INVENTORY NUMBER	SIGN LOCATION (STA.)		SIGN CODE	SIGN WIDTH (in.)	SIGN HEIGHT (in.)	GROUND - MOUNTED SIGN AREA (ft²)			MOUNTED ON PANEL SIGN, AREA (ft²)	SQUARE								
											2 1/2" X 2 1/2" - 12 GA. (TYPE 3)			2" X 2" - 12 GA. (TYPE 2)			2 1/4" X 2 1/4" - 12 GA. (TYPE 1)		
		UNREINFORCED ANCHOR					UNREINFORCED ANCHOR				UNREINFORCED ANCHOR								
		POST LENGTH (FT.)					POST LENGTH (FT.)				POST LENGTH (FT.)								
1	2	TOTAL	1	2	TOTAL	1	TOTAL												
38	S-04515	41.70776	-86.02001	S3-1	36	36		9		0.00									
38	S-04516	41.71083	-86.02474	S3-1	36	36		9		0.00									
38	S-04534	41.70261	-86.01842	R1-1	36	36		9		0.00									
38	S-10038	41.70295	-86.01819	R2-1 (45)	24	30	5			0.00									
38	S-10039	41.70699	-86.01826	W1-7	48	24		8		0.00									
38	S-10041	41.70728	-86.01893	R2-1 (45)	24	30	5			0.00									
38	S-10068	41.6954	-86.02007	R2-1 (45)	24	30	5			0.00									
38	S-10081	41.70296	-85.99977	W1-8R	18	24	3			0.00									
38	S-10100	41.70705	-86.01841	W1-2R	30	30	6			0.00									
38	S-10117	41.70269	-86.01884	R2-1 (30)	24	30	5			0.00									
38	S-10122	41.70262	-86.02079	W3-1	30	30	6			0.00									
38	S-10128	41.7054	-86.01831	R8-3A	24	30	5			0.00									
38	S-10129	41.70525	-86.0183	R8-3A	24	30	5			0.00									
38	S-12265	41.7107	-85.99642	R1-1	36	36		9		0.00									
38	S-12266	41.7108	-85.99654	W14-2	30	30	6			0.00									
38	S-12267	41.7108	-85.99663	R2-1 (30)	24	30	5			0.00									
38	S-12282	41.70886	-85.99554	R2-1 (30)	24	30	5			0.00									
38	S-12292	41.70631521	-86.00290594	R1-2	36	36		4		0.00						12.0		12.0	
38	S-12295	41.70621281	-86.00179666	R1-2	36	36		4		0.00									
38	S-12297	41.70638044	-86.0018546	R1-2	36	36		4		0.00									
38	S-12301	41.70419	-85.99967	R1-2	36	36		4		0.00									
38	S-12304	41.70621	-85.99955	R1-2	36	36		4		0.00									
38	S-12306	41.7064	-85.99946	R1-2	36	36		4		0.00									
38	S-12309	41.70844	-85.99946	R2-1 (30)	24	30	5			0.00						12.0		12.0	
38	S-12313	41.70861	-86.00056	R1-1	36	36		9		0.00									
38	S-12314	41.70637	-86.00066	R1-2	36	36		4		0.00									
38	S-12327	41.70608	-85.99537	R2-1 (30)	24	30	5			0.00									
38	S-12329	41.7083	-85.99539	R2-1 (30)	24	30	5			0.00									
38	S-12349	41.70735519	-86.01941562	R1-1	36	36		9		0.00									
38	S-12498	41.70223	-86.02844	R2-1 (30)	24	30	5			0.00									
38	S-12506	41.69685	-86.02134	W14-2	30	30	6			0.00									
38	S-21131	41.70623	-86.00064	R1-2	36	36		4		0.00									
38	S-21180	41.6954	-86.02007	S5-2	24	30	5			0.00									
TOTALS							93	93		0.00	00+000			0.0			24.0		

SHEET SIGN & POST SUMMARY

SIGN										POST								
AREA	SIGN INVENTORY NUMBER	SIGN LOCATION (STA.)		SIGN CODE	SIGN WIDTH (in.)	SIGN HEIGHT (in.)	GROUND - MOUNTED SIGN AREA (ft²)			MOUNTED ON PANEL SIGN, AREA (ft²)	SQUARE							
											2 1/2" X 2 1/2" - 12 GA. (TYPE 3)			2" X 2" - 12 GA. (TYPE 2)			2 1/4" X 2 1/4" - 12 GA. (TYPE 1)	
		UNREINFORCED ANCHOR					UNREINFORCED ANCHOR				UNREINFORCED ANCHOR							
		POST LENGTH (FT.)					POST LENGTH (FT.)				POST LENGTH (FT.)							
1	2	TOTAL	1	2	TOTAL	1	TOTAL											
39	S-04456	41.70511	-85.9911	R2-1 (45)	24	30	5			0.00								
39	S-09047	41.70869	-85.98558	R2-1 (45)	24	30	5			0.00								
39	S-09093	41.70955724	-85.96616232	R2-1 (40)	24	30	5			0.00								
39	S-12236	41.70312	-85.98128	R2-1 (30)	24	30	5			0.00								
39	S-12246	41.70718	-85.98347	R7-1	12	18	2			0.00								
39	S-12248	41.70723736	-85.98381958	W14-2	30	30	6			0.00								
39	S-12249	41.70722988	-85.9838347	R1-2	36	36		4		0.00								
39	S-12251	41.70719	-85.98522	R2-1 (30)	24	30	5			0.00					12.0		12.0	
39	S-12254	41.70727	-85.98552	R1-1	36	36		9		0.00								
39	S-12276	41.70898	-85.99454	R1-1	36	36		9		0.00								
39	S-12277	41.70887	-85.99447	W14-2	30	30	6			0.00								
39	S-12279	41.70900863	-85.99484089	R1-1	36	36		9		0.00								
39	S-12280	41.70900863	-85.99484089	W4-4P	24	12	2			0.00								
39	S-12320	41.70424	-85.99076	R2-1 (30)	24	30	5			0.00								
39	S-12322	41.70422	-85.99057	R1-1	36	36		9		0.00								
39	S-12333	41.7063	-85.99241	R1-1	36	36		9		0.00								
39	S-12337	41.70571348	-85.9934294	R1-2	36	36		4		0.00								
39	S-12338	41.70406	-85.99202	R1-2	36	36		4		0.00								
39	S-13063	41.71075	-85.9661	R1-1	36	36		9		0.00								
39	S-13064	41.71076	-85.96598	R8-3A	24	30	5			0.00								
39	S-13065	41.71077	-85.96583	R8-3A	24	30	5			0.00								
39	S-13066	41.71067	-85.96439	R8-3A	24	30	5			0.00								
39	S-13072	41.70806	-85.96202	R1-1	36	36		9		0.00								
39	S-13073	41.70824	-85.96218	R1-1	36	36		9		0.00								
39	S-13074	41.70831	-85.96206	W14-2	30	30	6			0.00								
39	S-13095	41.70641	-85.96554	R2-1 (30)	24	30	5			0.00								
39	S-13096	41.70641	-85.96553	W3-1	30	30	6			0.00								
39	S-13097	41.70649	-85.96495	W3-1	30	30	6			0.00								
39	S-13099	41.70654	-85.96214	R1-1	36	36		9		0.00								
39	S-14005	41.70442	-85.96196	R1-1	36	36		9		0.00								
39	S-14098	41.70269413	-85.9633966	W14-2	30	30	6			0.00								
TOTALS							91	102		0.00	00+000			0.0			12.0	

SHEET SIGN & POST SUMMARY																		
SIGN										POST								
AREA	SIGN INVENTORY NUMBER	SIGN LOCATION (STA.)		SIGN CODE	SIGN WIDTH (in.)	SIGN HEIGHT (in.)	GROUND - MOUNTED SIGN AREA (ft²)			MOUNTED ON PANEL SIGN, AREA (ft²)	SQUARE							
											2 1/2" X 2 1/2" - 12 GA. (TYPE 3)			2" X 2" - 12 GA. (TYPE 2)			2 1/4" X 2 1/4" - 12 GA. (TYPE 1)	
		LATITUDE	LONGITUDE				UNREINFORCED ANCHOR				UNREINFORCED ANCHOR			UNREINFORCED ANCHOR				
							POST LENGTH (FT.)				POST LENGTH (FT.)			POST LENGTH (FT.)				
							0.080"	0.100"	0.125"	0.080"	1	2	TOTAL	1	2	TOTAL	1	TOTAL
	40 S-13076	41.70808	-85.95992	R1-1	36	36		9		0.00								
	40 S-13077	41.70812	-85.95981	W14-2	30	30	6			0.00								
	40 S-13081	41.70658	-85.95581	R1-1	36	36		9		0.00								
	40 S-13083	41.70635	-85.95568	R1-1	36	36		9		0.00								
	40 S-13084	41.706575	-85.95759667	R1-1	36	36		9		0.00								
	40 S-13086	41.70638	-85.95747	R1-1	36	36		9		0.00								
	40 S-13087	41.70655997	-85.96004036	R1-1	36	36		9		0.00								
	40 S-14007	41.70447907	-85.95873647	R1-1	36	36		9		0.00								
	40 S-14008	41.70638	-85.95865	R1-1	36	36		9		0.00								
	40 S-14018	41.70446	-85.95563	R1-1	36	36		9		0.00								
	40 S-14020	41.70435	-85.95582	R1-1	36	36		9		0.00								
	40 S-14023	41.70437	-85.95253	R1-1	36	36		9		0.00								
	40 S-14026	41.70454	-85.95232	R1-1	36	36		9		0.00								
	40 S-14027	41.70447	-85.95228	W14-2	30	30	6			0.00								
	40 S-14029	41.7098	-85.95245	W16-5PL	21	15	2			0.00								
	40 S-14033	41.70645	-85.95261	R1-1	36	36		9		0.00								
	40 S-14038	41.70325459	-85.95232434	R1-1	36	36		9		0.00							12.0	12.0
	40 S-14040	41.70329651	-85.95062393	R1-2	36	36		4		0.00								
	40 S-14053	41.70552	-85.94964	R1-1	36	36		9		0.00								
	40 S-14061	41.70777607	-85.95236754	R1-1	36	36		9		0.00								
	40 S-14068	41.70881	-85.95235	R1-1	36	36		9		0.00								
	40 S-14070	41.7087414	-85.95172423	R1-1	36	36		9		0.00								
	40 S-14072	41.70882041	-85.95175371	R1-1	36	36		9		0.00								
	40 S-14073	41.70874504	-85.95076614	R1-1	36	36		9		0.00								
	40 S-14075	41.70885	-85.95084	R1-1	36	36		9		0.00								
	40 S-14082	41.70782	-85.94985	R1-1	36	36		9		0.00								
	40 S-14083	41.70875	-85.94974	R1-1	36	36		9		0.00								
	40 S-14086	41.70974	-85.94975	R1-1	36	36		9		0.00								
	40 S-14089	41.70975191	-85.94804862	R1-1	36	36		9		0.00								
	40 S-14092	41.70877178	-85.94804271	R1-1	36	36		9		0.00								
	40 S-14093	41.70782	-85.94811	R1-1	36	36		9		0.00								
	40 S-14095	41.70773	-85.94803	R1-1	36	36		9		0.00								
	40 S-17733	41.70321	-85.95566	R2-1 (30)	24	30	5			0.00								
	40 S-20521	41.705457	-85.948164	R1-1	36	36		9		0.00								
	40 S-21206	41.70976613	-85.95172573	R1-1	36	36		9		0.00								
TOTALS							20	274		0.00	00+000			0.0			12.0	

SHEET SIGN & POST SUMMARY

SIGN										POST							
AREA	SIGN INVENTORY NUMBER	SIGN LOCATION (STA.)		SIGN CODE	SIGN WIDTH (in.)	SIGN HEIGHT (in.)	GROUND - MOUNTED SIGN AREA (ft²)			MOUNTED ON PANEL SIGN, AREA (ft²)	SQUARE						
											2 1/2" X 2 1/2" - 12 GA. (TYPE 3)			2" X 2" - 12 GA. (TYPE 2)			2 1/4" X 2 1/4" - 12 GA. (TYPE 1)
		UNREINFORCED ANCHOR					UNREINFORCED ANCHOR				UNREINFORCED ANCHOR						
		POST LENGTH (FT.)					POST LENGTH (FT.)				POST LENGTH (FT.)						
1	2	TOTAL	1	2	TOTAL	1	TOTAL										
41	S-04140	41.70113	-85.90305	R1-2	36	36		4		0.00							
41	S-04143	41.70205	-85.90307	W2-4	30	30	6			0.00							
41	S-04177	41.7049	-85.90419	W11-1	30	30	6			0.00							
41	S-04178	41.7049	-85.90419	W16-1P	18	12	2			0.00							
41	S-04180	41.70517	-85.90345	W4-2R	36	36		9		0.00							
41	S-04181	41.7051	-85.90366	R2-1 (35)	24	30	5			0.00							
41	S-04184	41.70511	-85.90208	R2-1 (35)	30	36	8			0.00							
41	S-04185	41.70521902	-85.90176317	R4-7	24	30	5			0.00							
41	S-04191	41.70542917	-85.89980039	W9-1R	36	36		9		0.00							
41	S-04194	41.70594	-85.89569	W1-2L	36	36		9		0.00							
41	S-04206	41.70559	-85.90301	R2-1 (45)	24	30	5			0.00							
41	S-04207	41.70559	-85.90301	R5-2	24	24	4			0.00							
41	S-09240	41.70449	-85.90826	R2-1 (35)	24	30	5			0.00					12.0	12.0	
41	S-14143	41.70758	-85.91304	R1-1	36	36		9		0.00							
41	S-14163	41.70928672	-85.90339647	R2-1 (30)	24	30	5			0.00					12.0	12.0	
41	S-14165	41.70924	-85.90334	R1-1	36	36		9		0.00							
41	S-14197	41.71052	-85.91286	R1-1	36	36		9		0.00							
41	S-14224	41.70488429	-85.90644522	R1-1	36	36		9		0.00							
41	S-14243	41.70581107	-85.89721532	R1-1	36	36		9		0.00							
41	S-14249	41.70625	-85.8953	R1-1	36	36		9		0.00							
41	S-14250	41.70648	-85.89521	W14-2	30	30	6			0.00							
41	S-14280	41.69743935	-85.9217688	R1-1	36	36		9		0.00							
41	S-14282	41.69727	-85.91907	W1-5R	30	30	6			0.00							
41	S-14283	41.69727	-85.91907	W13-1 (20)	18	18	2			0.00							
41	S-14284	41.69768	-85.91757	W1-2R	30	30	6			0.00							
41	S-14285	41.69799	-85.91679	R2-1 (30)	24	30	5			0.00							
41	S-14286	41.69839	-85.91512	W1-2L	30	30	6			0.00							
41	S-14290	41.69956	-85.90647	W1-2R	30	30	6			0.00							
41	S-14291	41.70047	-85.90427	W1-1L	30	30	6			0.00							
41	S-14294	41.70019	-85.90517	R2-1 (30)	24	30	5			0.00							
41	S-14295	41.69847	-85.91126	R2-1 (30)	24	30	5			0.00							
41	S-14303	41.70055	-85.91436	R1-2	36	36		4		0.00							
41	S-14304	41.69961	-85.91416	R1-2	36	36		4		0.00							
41	S-14306	41.69942913	-85.91408367	R1-2	36	36		4		0.00							
41	S-14307	41.69851	-85.91415	R1-1	36	36		9		0.00							
41	S-14312	41.70188	-85.91426	R1-2	36	36		4		0.00							
41	S-14314	41.70198	-85.91409	R1-2	36	36		4		0.00							
41	S-14318	41.70174	-85.91261	R1-1	36	36		9		0.00							
41	S-14333	41.69857	-85.90949	R1-1	36	36		9		0.00							
41	S-14336	41.70101	-85.90598	W14-2	30	30	6			0.00							
41	S-14337	41.7000288	-85.90556788	R1-1	36	36		9		0.00							
41	S-14340	41.70339	-85.91276	R2-1 (30)	24	30	5			0.00							
41	S-14341	41.70251	-85.91267	W3-3	30	30	6			0.00							
41	S-14342	41.69916	-85.91264	R2-1 (30)	24	30	5			0.00							
41	S-14343	41.6986	-85.91273	R1-1	36	36		9		0.00							
41	S-14346	41.6983	-85.91264	R1-1	36	36		9		0.00							
41	S-14355	41.69814	-85.91602	R1-1	36	36		9		0.00							
41	S-14358	41.70073	-85.90345	R1-1	36	36		9		0.00							
41	S-14366	41.70304	-85.89829	R1-1	36	36		9		0.00							
41	S-14368	41.70293	-85.89981	W14-2	30	30	6			0.00							
41	S-14370	41.70529	-85.89808	R1-1	36	36		9		0.00							
41	S-15817	41.69489	-85.90646	W14-2	30	30	6			0.00							
41	S-15819	41.69516347	-85.90536206	W14-2	30	30	6			0.00							
41	S-15821	41.69534	-85.90426	W14-2	30	30	6			0.00							
41	S-15823	41.69558	-85.90313	W14-2	30	30	6			0.00			12	12	24		
41	S-15825	41.69576	-85.90196	W14-2	30	30	6			0.00							
41	S-17873	41.70492904	-85.90309317	R10-12	30	36	8			0.00							

41	S-17875	41.70508838	-85.90322262	R3-5L	30	36	8			0.00								
41	S-17876	41.70507446	-85.90289456	R10-12	30	36	8			0.00								
41	S-17878	41.70524344	-85.9030362	R10-12	30	36	8			0.00								
41	S-17880	41.70507446	-85.90289456	R3-5L	30	36	8			0.00								
41	S-17881	41.70508838	-85.90322262	R10-12	30	36	8			0.00								
41	S-18426	41.69869	-85.91675	R2-1 (30)	24	30	5			0.00								
41	S-20675	41.70562831	-85.89689156	W11-2	36	36	9			0.00								
TOTALS							215	212		0.00			0			24.0		24.0

SIGN										POST							
AREA	SIGN INVENTORY NUMBER	SIGN LOCATION (STA.)		SIGN CODE	SIGN WIDTH (in.)	SIGN HEIGHT (in.)	GROUND - MOUNTED SIGN AREA (ft ²)			MOUNTED ON PANEL SIGN, AREA (ft ²)	SQUARE						
		LATITUDE	LONGITUDE				2 1/2" X 2 1/2" - 12 GA. (TYPE 3)				2" X 2" - 12 GA. (TYPE 2)			2 1/4" X 2 1/4" - 12 GA. (TYPE 1)			
							UNREINFORCED ANCHOR				UNREINFORCED ANCHOR			UNREINFORCED ANCHOR			
												POST LENGTH (FT.)		POST LENGTH (FT.)		POST LENGTH (FT.)	
												1		2		TOTAL	
42	S-03652	41.69606	-85.87026	W3-5	36	36		9		0.00							
42	S-03653	41.6977	-85.87028	W1-4L	30	30	6			0.00							
42	S-03654	41.69878	-85.87032	W1-8L	18	24	3			0.00							
42	S-03656	41.69879	-85.87032	R2-1 (30)	24	30	5			0.00							
42	S-03657	41.69891	-85.87042	W1-8L	18	24	3			0.00							
42	S-03658	41.70066	-85.87057	W1-4L	30	30	6			0.00							
42	S-03659	41.70157	-85.87049	W1-4R	30	30	6			0.00							
42	S-03660	41.70212	-85.87048	W10-1	36	36		9		0.00							
42	S-03687	41.71049	-85.87001	W1-7	48	24		8		0.00							
42	S-03689	41.71063	-85.87019	R1-1	36	36		9		0.00							
42	S-04077	41.70845	-85.8871	W1-SR	30	30	6			0.00							
42	S-04078	41.70845	-85.8871	W13-1 (30)	18	18	2			0.00							
42	S-04081	41.70858	-85.8868	R3-8X	30	36	8			0.00							
42	S-04082	41.70821045	-85.88571663	R2-1 (45)	24	30	5			0.00							
42	S-04085	41.70937	-85.87937	W14-3	48	36		6		0.00							
42	S-04086	41.7095	-85.87702	W14-3	48	36		6		0.00							
42	S-04087	41.70938	-85.87572	W1-4L	30	30	6			0.00							
42	S-04088	41.70938	-85.87572	W13-1 (30)	18	18	2			0.00							
42	S-04090	41.71001	-85.87118	W1-2R	30	30	6			0.00							
42	S-04091	41.71001	-85.87118	W13-1 (30)	18	18	2			0.00							
42	S-04161	41.70817	-85.8861	W14-2	30	30	6			0.00							
42	S-04164	41.70897	-85.88306	W14-2	30	30	6			0.00							
42	S-04171	41.70654	-85.89323	W14-2	30	30	6			0.00							
42	S-04196	41.70852306	-85.889175	R2-1 (35)	30	36	8			0.00							
42	S-04204	41.70847	-85.88876	W12-1	36	36		9		0.00							
42	S-09165	41.70794	-85.8887	R2-1 (45)	36	48		12		0.00							
42	S-09166	41.70159	-85.88865	R2-1 (45)	36	48		12		0.00							
42	S-09175	41.70481	-85.88869	W3-3	30	30	6			0.00							
42	S-15827	41.70129	-85.89146	W14-2	30	30	6			0.00							
42	S-15830																

42	S-17885	41.70870291	-85.88842899	R3-5A	30	36	8			0.00								
42	S-17887	41.7084945	-85.88826614	R10-12	30	36	8			0.00				12	12	24		
42	S-17889	41.70870291	-85.88842899	R3-5L	30	36	8			0.00								
42	S-17890	41.70844079	-85.88847913	R3-5L	30	36	8			0.00								
42	S-17891	41.70844079	-85.88847913	R3-5A	30	36	8			0.00								
42	S-17892	41.70844079	-85.88847913	R3-5A	30	36	8			0.00								
42	S-18364	41.7084	-85.88884	W4-3R	36	36		9		0.00								
42	S-20383	41.70039	-85.87866833	R1-1	36	36		9		0.00								
42	S-21002	41.70944151	-85.87665752	W11-2	30	30	6			0.00								
42	S-21003	41.70944151	-85.87665752	W16-9P	24	12	2			0.00								
42	S-21132	41.70871282	-85.88871518	R1-2	36	36		4		0.00								
42	S-21457	41.70279	-85.8904	R2-1 (25)	24	30	5			0.00								
42	S-22454	41.70935576	-85.88070054	W16-9P	24	12	2			0.00								
TOTALS						302	119			0.00				0		24.0		0.0

SHEET SIGN & POST SUMMARY																
SIGN										POST						
AREA	SIGN INVENTORY NUMBER	SIGN LOCATION (STA.)		SIGN CODE	SIGN WIDTH (in.)	SIGN HEIGHT (in.)	GROUND - MOUNTED SIGN AREA (ft²)			MOUNTED ON PANEL SIGN, AREA (ft²)	SQUARE					
											2 1/2" X 2 1/2" - 12 GA. (TYPE 3)			2" X 2" - 12 GA. (TYPE 2)		
		LATITUDE	LONGITUDE				UNREINFORCED ANCHOR				UNREINFORCED ANCHOR			UNREINFORCED ANCHOR		
							POST LENGTH (FT.)				POST LENGTH (FT.)			POST LENGTH (FT.)		
							1	2	TOTAL		1	2	TOTAL	1	TOTAL	
43	S-03280	41.69547	-85.84124	W1-1R	30	30	6			0.00						
43	S-03281	41.69547	-85.84124	W13-1 (10)	18	18	2			0.00						
TOTALS							9			0.00	00+000				0.0	0.0

SHEET SIGN & POST SUMMARY																		
SIGN											POST							
AREA	SIGN INVENTORY NUMBER	SIGN LOCATION (STA.)		SIGN CODE	SIGN WIDTH (in.)	SIGN HEIGHT (in.)	GROUND - MOUNTED SIGN AREA (ft ²)			MOUNTED ON PANEL SIGN, AREA (ft ²)	SQUARE							
											2 1/2" X 2 1/2" - 12 GA. (TYPE 3)		2" X 2" - 12 GA. (TYPE 2)		2 1/4" X 2 1/4" - 12 GA. (TYPE 1)			
		LATITUDE	LONGITUDE				UNREINFORCED ANCHOR			UNREINFORCED ANCHOR			UNREINFORCED ANCHOR					
							POST LENGTH (FT.)			POST LENGTH (FT.)			POST LENGTH (FT.)					
							1	2	TOTAL	1	2	TOTAL	1	TOTAL				
44	S-01864	41.71048	-85.79277	R1-1	36	36		9		0.00								
44	S-01912	41.69467	-85.79264	S3-2	36	36		9		0.00								
44	S-01913	41.69746	-85.79272	S3-2	36	36		9		0.00								
44	S-16781	41.70298	-85.80767	R1-1	36	36		9		0.00								
44	S-16782	41.70287	-85.80779	W14-2	30	30	6			0.00								
44	S-18440	41.70458	-85.7927	W11-3	30	30	6			0.00								
44	S-18444	41.70578	-85.79285	W11-3	30	30	6			0.00								
TOTALS							19	36		0.00	0			0.0			0.0	

SHEET SIGN & POST SUMMARY																	
SIGN											POST						
AREA	SIGN INVENTORY NUMBER	SIGN LOCATION (STA.)		SIGN CODE	SIGN WIDTH (in.)	SIGN HEIGHT (in.)	GROUND - MOUNTED SIGN AREA (ft ²)			MOUNTED ON PANEL SIGN, AREA (ft ²)	SQUARE						
											2 1/2" X 2 1/2" - 12 GA. (TYPE 3)			2" X 2" - 12 GA. (TYPE 2)			2 1/4" X 2 1/4" - 12 GA. (TYPE 1)
		LATITUDE	LONGITUDE				UNREINFORCED ANCHOR				UNREINFORCED ANCHOR			UNREINFORCED ANCHOR			
							POST LENGTH (FT.)				POST LENGTH (FT.)			POST LENGTH (FT.)			
							1	2	TOTAL		1	2	TOTAL	1	TOTAL		
45	S-01771	41.70849	-85.76079	W3-1	30	30	6			0.00							
45	S-01772	41.70327	-85.76069	W1-7	48	24		8		0.00				12.0	12.0	24.0	
45	S-01775	41.69512	-85.76431	W1-SL	30	30	6			0.00							
45	S-01777	41.69497	-85.76431	S1-1	36	36		9		0.00							
45	S-01783	41.70322	-85.76106	R1-1	36	36		9		0.00							
45	S-01784	41.70309811	-85.77894357	R2-1 (45)	24	30	5			0.00							
45	S-01786	41.70318	-85.78363	R2-1 (45)	24	30	5			0.00							
45	S-01787	41.70307	-85.79217	R2-1 (45)	24	30	5			0.00							
45	S-01865	41.71037	-85.79235	R2-1 (45)	24	30	5			0.00							
45	S-01868	41.71036	-85.78274	R2-1 (45)	24	30	5			0.00							
45	S-18341	41.70341	-85.76141	R2-1 (45)	24	30	5			0.00							
TOTALS							43	26		0.00			0			24.0	0.0

SHEET SIGN & POST SUMMARY																			
SIGN											POST								
AREA	SIGN INVENTORY NUMBER	SIGN LOCATION (STA.)		SIGN CODE	SIGN WIDTH (in.)	SIGN HEIGHT (in.)	GROUND - MOUNTED SIGN AREA (ft²)			MOUNTED ON PANEL SIGN, AREA (ft²)	SQUARE								
											2 1/2" X 2 1/2" - 12 GA. (TYPE 3)			2" X 2" - 12 GA. (TYPE 2)			2 1/4" X 2 1/4" - 12 GA. (TYPE 1)		
		LATITUDE	LONGITUDE								UNREINFORCED ANCHOR			UNREINFORCED ANCHOR			UNREINFORCED ANCHOR		
											POST LENGTH (FT.)			POST LENGTH (FT.)			POST LENGTH (FT.)		
							1	2	TOTAL		1	2	TOTAL	1	TOTAL				
46	S-01696	41.71033	-85.72692	W16-SPL	21	15	2			0.00									
46	S-01822	41.696	-85.75045	R2-1 (45)	24	30	5			0.00									
46	S-01824	41.69602	-85.74839	S3-1	36	36		9		0.00									
46	S-01825	41.69615	-85.74445	S3-1	36	36		9		0.00									
46	S-02022	41.70731	-85.72547	W3-1	30	30	6			0.00									
46	S-02036	41.71016	-85.72973	W3-1	30	30	6			0.00									
46	S-16786	41.70887	-85.72738	R2-1 (30)	24	30	5			0.00									
TOTALS							25	18		0.00			0			0.0		0.0	

SHEET SIGN & POST SUMMARY																	
SIGN										POST							
AREA	SIGN INVENTORY NUMBER	SIGN LOCATION (STA.)		SIGN CODE	SIGN WIDTH (in.)	SIGN HEIGHT (in.)	GROUND - MOUNTED SIGN AREA (ft²)			MOUNTED ON PANEL SIGN, AREA (ft²)	SQUARE						
											2 1/2" X 2 1/2" - 12 GA. (TYPE 3)			2" X 2" - 12 GA. (TYPE 2)			2 1/4" X 2 1/4" - 12 GA. (TYPE 1)
		LATITUDE	LONGITUDE				UNREINFORCED ANCHOR				UNREINFORCED ANCHOR			UNREINFORCED ANCHOR			
							POST LENGTH (FT.)				POST LENGTH (FT.)			POST LENGTH (FT.)			
							1	2	TOTAL		1	2	TOTAL	1	TOTAL		
47	S-01714	41.70404	-85.70724	R2-1 (45)	24	30	5			0.00							
47	S-01721	41.7036	-85.71697	W1-7	48	24		8		0.00							
47	S-01723	41.70369	-85.70732	W1-7	48	24		8		0.00							
47	S-01725	41.70372	-85.70362	W11-10	30	30	6			0.00						12.0	12.0
47	S-01726	41.70381	-85.70022	W11-10	30	30	6			0.00							
47	S-01728	41.69644	-85.70657	W1-7	48	24		8		0.00							
47	S-01729	41.69643	-85.71028	W1-1R	30	30	6			0.00							
47	S-01730	41.69635	-85.71198	W16-5PL	21	15	2			0.00							
47	S-01732	41.69636	-85.71201	W16-5PR	21	15	2			0.00							
47	S-02011	41.69531	-85.71908	R2-1 (45)	24	30	5			0.00							
47	S-02013	41.70227	-85.72152	W1-2L	30	30	6			0.00							
47	S-02014	41.70256	-85.72179	R2-1 (45)	24	30	5			0.00							
47	S-02017	41.70361	-85.72235	W1-7	48	24		8		0.00							
47	S-02018	41.70485	-85.72322	R2-1 (45)	24	30	5			0.00							
47	S-02020	41.70593	-85.72422	W14-3	48	36		6		0.00							
47	S-20198	41.70189843	-85.7122642	R1-1	36	36		9		0.00							
TOTALS							49	47		0.00			0			0.0	12.0

SHEET SIGN & POST SUMMARY															
SIGN										POST					
AREA	SIGN INVENTORY NUMBER	SIGN LOCATION (STA.)		SIGN CODE	SIGN WIDTH (in.)	SIGN HEIGHT (in.)	GROUND - MOUNTED SIGN AREA (ft²)			MOUNTED ON PANEL SIGN, AREA (ft²)	SQUARE				
											2 1/2" X 2 1/2" - 12 GA. (TYPE 3)		2" X 2" - 12 GA. (TYPE 2)		2 1/4" X 2 1/4" - 12 GA. (TYPE 1)
		LATITUDE	LONGITUDE				UNREINFORCED ANCHOR		UNREINFORCED ANCHOR		UNREINFORCED ANCHOR				
							POST LENGTH (FT.)		POST LENGTH (FT.)		POST LENGTH (FT.)				
							1	2	TOTAL		1	2	TOTAL	1	TOTAL
48	S-01495	41.70434	-85.66832	R2-1 (45)	24	30	5	0.100"	0.125"	0.080"					
TOTALS							5			0.00	0		0.0		0.0

SHEET SIGN & POST SUMMARY																		
SIGN											POST							
AREA	SIGN INVENTORY NUMBER	SIGN LOCATION (STA.)		SIGN CODE	SIGN WIDTH (in.)	SIGN HEIGHT (in.)	GROUND - MOUNTED SIGN AREA (ft²)			MOUNTED ON PANEL SIGN, AREA (ft²)	SQUARE							
							0.080"	0.100"	0.125"		0.080"	2 1/2" X 2 1/2" - 12 GA. (TYPE 3)			2" X 2" - 12 GA. (TYPE 2)			2 1/4" X 2 1/4" - 12 GA. (TYPE 1)
		UNREINFORCED ANCHOR										UNREINFORCED ANCHOR			UNREINFORCED ANCHOR			
		POST LENGTH (FT.)										POST LENGTH (FT.)			POST LENGTH (FT.)			
1	2	TOTAL	1	2	TOTAL	1	2	TOTAL										
49	S-04591	41.68851	-86.05279	R2-1 (45)	24	30	5			0.00								
49	S-06129	41.67919	-86.0422	R2-1 (30)	24	30	5			0.00								
49	S-06137	41.67871	-86.05967	W3-1	30	30	6			0.00								
49	S-06139	41.67859	-86.06075	R5-2	24	24	4			0.00								
49	S-10120	41.69411	-86.04239	W10-1	36	36		9		0.00								
49	S-10137	41.68866	-86.05397	W14-3	48	36		6		0.00								
49	S-12552	41.69056	-86.05952	R1-2	36	36		4		0.00								
49	S-12664	41.68857	-86.05936	R1-1	36	36		9		0.00								
49	S-12667	41.68683	-86.05662	W14-2	30	30	6			0.00						12.0		12.0
49	S-12669	41.68457	-86.05656	W13-1 (10)	18	18	2			0.00								
49	S-12676	41.68607248	-86.0564264	R1-2	36	36		4		0.00								
49	S-12686	41.68446	-86.0471	R2-1 (30)	24	30	5			0.00								
49	S-12693	41.68889	-86.04632	S3-1	36	36		9		0.00								
49	S-12696	41.68883	-86.04781	W14-2	30	30	6			0.00								
49	S-12697	41.68968	-86.04812	R2-1 (30)	24	30	5			0.00								
49	S-12703	41.68884177	-86.05122849	R2-1 (30)	24	30	5			0.00								
49	S-14375	41.68041	-86.05309	W14-2	30	30	6			0.00						12.0		12.0
49	S-14376	41.68059	-86.05277	W14-2	30	30	6			0.00								
49	S-14387	41.68016667	-86.03042833	R2-1 (30)	24	30	5			0.00								
49	S-14389	41.68055	-86.03036	W14-2	30	30	6			0.00								
49	S-14395	41.68597	-86.03233	W14-2	30	30	6			0.00								
49	S-17803	41.68849653	-86.05654066	R10-12	30	36	8			0.00								
49	S-17806	41.68852709	-86.0568333	R10-12	30	36	8			0.00								
49	S-18129	41.67935	-86.04152	W1-4R	30	30	6			0.00								
49	S-18130	41.67935	-86.04152	W13-1 (40)	18	18	2			0.00								
49	S-18136	41.68879	-86.04437	R2-1 (45)	24	30	5			0.00								
49	S-20775	41.68952	-86.06139	R5-2	24	24	4			0.00								
TOTALS							113	40		0.00			0			0.0		24.0

SHEET SIGN & POST SUMMARY																			
SIGN										POST									
AREA	SIGN INVENTORY NUMBER	SIGN LOCATION (STA.)		SIGN CODE	SIGN WIDTH (in.)	SIGN HEIGHT (in.)	GROUND - MOUNTED SIGN AREA (ft²)			MOUNTED ON PANEL SIGN, AREA (ft²)	SQUARE								
							0.080"	0.100"	0.125"		2 1/2" X 2 1/2" - 12 GA. (TYPE 3)			2" X 2" - 12 GA. (TYPE 2)			2 1/4" X 2 1/4" - 12 GA. (TYPE 1)		
		UNREINFORCED ANCHOR									UNREINFORCED ANCHOR			UNREINFORCED ANCHOR					
		POST LENGTH (FT.)									POST LENGTH (FT.)			POST LENGTH (FT.)					
		1	2								TOTAL	1	2	TOTAL	1	TOTAL			
50	S-10033	41.69361	-86.02316	W10-1	36	36	9		0.00										
	50	S-10069	41.69539	-86.02378	R2-1 (45)	24	30	5		0.00									
	50	S-10123	41.69409	-86.02316	R2-1 (30)	24	30	5		0.00									
	50	S-10132	41.69531	-86.0227	R2-1 (40)	24	30	5		0.00									
	50	S-12515	41.69419	-86.02303	W1-7	48	24	8		0.00									
	50	S-12720	41.68601	-86.02065	R1-2	36	36	4		0.00									
	50	S-12724	41.68493	-86.02045	R1-2	36	36	4		0.00									
	50	S-12726	41.68481	-86.01963	R1-2	36	36	4		0.00									
	50	S-12728	41.68389188	-86.01970056	R1-2	36	36	4		0.00							12.0	12.0	
	50	S-12744	41.68516	-86.02352	R1-2	36	36	4		0.00							12.0	12.0	
	50	S-18035	41.69133	-86.02297	R2-1 (30)	24	30			0.00							12.0	12.0	
TOTALS							20	37		0.00			0			0.0		36.0	

SHEET SIGN & POST SUMMARY																			
SIGN										POST									
AREA	SIGN INVENTORY NUMBER	SIGN LOCATION (STA.)		SIGN CODE	SIGN WIDTH (in.)	SIGN HEIGHT (in.)	GROUND - MOUNTED SIGN AREA (ft ²)			MOUNTED ON PANEL SIGN, AREA (ft ²)	SQUARE								
											2 1/2" X 2 1/2" - 12 GA. (TYPE 3)		2" X 2" - 12 GA. (TYPE 2)		2 1/4" X 2 1/4" - 12 GA. (TYPE 1)				
		LATITUDE	LONGITUDE				UNREINFORCED ANCHOR		UNREINFORCED ANCHOR		UNREINFORCED ANCHOR								
							POST LENGTH (FT.)		POST LENGTH (FT.)		POST LENGTH (FT.)								
							1	2	TOTAL		1	2	TOTAL	1	2	TOTAL			
52	S-15758	41.68049	-85.93841	R2-1 (30)	24	30	5			0.00						12.0			
TOTALS							5			0.00			0			0.0			12.0

SHEET SIGN & POST SUMMARY																			
SIGN										POST									
AREA	SIGN INVENTORY NUMBER	SIGN LOCATION (STA.)		SIGN CODE	SIGN WIDTH (in.)	SIGN HEIGHT (in.)	GROUND - MOUNTED SIGN AREA (ft²)			MOUNTED ON PANEL SIGN, AREA (ft²)	SQUARE								
											2 1/2" X 2 1/2" - 12 GA. (TYPE 3)			2" X 2" - 12 GA. (TYPE 2)			2 1/4" X 2 1/4" - 12 GA. (TYPE 1)		
		LATITUDE	LONGITUDE				UNREINFORCED ANCHOR				UNREINFORCED ANCHOR			UNREINFORCED ANCHOR					
							POST LENGTH (FT.)				POST LENGTH (FT.)			POST LENGTH (FT.)					
							1	2	TOTAL		1	2	TOTAL	1	TOTAL				
54	S-03639	41.68121	-85.86532	R2-1 (40)	24	30	5			0.00									
54	S-03640	41.68152	-85.86534	R5-2	24	24	4			0.00									
54	S-03643	41.68176	-85.86531	W1-7	48	24		8		0.00									
54	S-08011	41.68129	-85.88737	R5-2	24	24	4			0.00									
54	S-08012	41.68167	-85.86964	R5-2	24	24	4			0.00									
54	S-08013	41.68165	-85.86492	R5-2	24	24	4			0.00									
54	S-08016	41.68129	-85.88786	R5-2	24	24	4			0.00									
54	S-08019	41.68176	-85.87041	R5-2	24	24	4			0.00									
54	S-18132	41.68164	-85.86648	W3-1	30	30	6			0.00									
TOTALS							35	8		0.00	0			0.0			0.0		

SHEET SIGN & POST SUMMARY

SIGN											POST								
AREA	SIGN INVENTORY NUMBER	SIGN LOCATION (STA.)		SIGN CODE	SIGN WIDTH (in.)	SIGN HEIGHT (in.)	GROUND - MOUNTED SIGN AREA (ft²)			MOUNTED ON PANEL SIGN, AREA (ft²)	SQUARE								
											2 1/2" X 2 1/2" - 12 GA. (TYPE 3)			2" X 2" - 12 GA. (TYPE 2)			2 1/4" X 2 1/4" - 12 GA. (TYPE 1)		
		UNREINFORCED ANCHOR					UNREINFORCED ANCHOR				UNREINFORCED ANCHOR								
		POST LENGTH (FT.)					POST LENGTH (FT.)				POST LENGTH (FT.)								
		1	2				TOTAL	1	2		TOTAL	1	TOTAL						
	55 S-03268	41.69268	-85.84082	R5-2	24	24	4			0.00									
	55 S-03270	41.69286	-85.83116	R5-2	24	24	4			0.00							12.0	12.0	
	55 S-03515	41.67869	-85.85516	S3-1	36	36		9		0.00							12.0	12.0	
	55 S-03516	41.67921	-85.85495	W1-2R	30	30	6			0.00									
	55 S-03517	41.6795	-85.85497	W1-2L	30	30	6			0.00									
	55 S-03518	41.67984	-85.8547	W3-1	30	30	6			0.00									
	55 S-03519	41.68107	-85.85412	R2-1 (40)	24	30	5			0.00									
	55 S-03520	41.68128	-85.85396	W1-2L	30	30	6			0.00									
	55 S-03528	41.68212	-85.8531	S3-1	36	36		9		0.00									
	55 S-03529	41.68622	-85.84597	S3-1	36	36		9		0.00									
	55 S-03530	41.68677	-85.84605	W1-1R	30	30	6			0.00									
	55 S-03531	41.68677	-85.84605	W13-1 (20)	18	18	2			0.00									
	55 S-03532	41.69263	-85.84612	W16-5PL	21	15	2			0.00									
	55 S-03533	41.69268	-85.84605	W16-5PR	21	15	2			0.00									
	55 S-03534	41.6927	-85.84449	W1-1L	30	30	6			0.00									
	55 S-03535	41.6927	-85.84449	W13-1 (10)	18	18	2			0.00									
	55 S-03536	41.69275	-85.84167	R5-2	24	24	4			0.00									
	55 S-08001	41.68153	-85.85356	W1-2R	30	30	6			0.00									
	55 S-08003	41.68262	-85.85242	W3-1	30	30	6			0.00									
	55 S-08004	41.68263	-85.85252	W3-1	30	30	6			0.00									
	55 S-08005	41.68494	-85.84734	W1-1L	30	30	6			0.00									
	55 S-08006	41.68494	-85.84734	W13-1 (20)	18	18	2			0.00									
	55 S-08007	41.69059	-85.84598	W1-1R	30	30	6			0.00									
	55 S-08008	41.69059	-85.84598	W13-1 (10)	18	18	2			0.00									
	55 S-08010	41.68322	-85.85148	W1-2L	30	30	6			0.00									
	55 S-16516	41.68138	-85.85368	R1-1	36	36		9		0.00									
	55 S-16517	41.68138	-85.85368	R1-3P	18	6	1			0.00									
	55 S-20195	41.6816645	-85.85487358	W3-1	30	30	6			0.00									
	55 S-20339	41.68872167	-85.84664333	R2-1 (30)	24	30	5			0.00									
	55 S-20341	41.68457833	-85.85008167	R2-1 (30)	24	30	5			0.00									
	55 S-20590	41.681555	-85.85406167	R5-2	24	24	4			0.00									
TOTALS							126	36		0.00			00+000			0.0			24.0

SHEET SIGN & POST SUMMARY																			
SIGN											POST								
AREA	SIGN INVENTORY NUMBER	SIGN LOCATION (STA.)		SIGN CODE	SIGN WIDTH (in.)	SIGN HEIGHT (in.)	GROUND - MOUNTED SIGN AREA (ft²)			MOUNTED ON PANEL SIGN, AREA (ft²)	SQUARE								
							0.080"	0.100"	0.125"		2 1/2" X 2 1/2" - 12 GA. (TYPE 3)			2" X 2" - 12 GA. (TYPE 2)			2 1/4" X 2 1/4" - 12 GA. (TYPE 1)		
		UNREINFORCED ANCHOR									UNREINFORCED ANCHOR			UNREINFORCED ANCHOR					
		POST LENGTH (FT.)									POST LENGTH (FT.)			POST LENGTH (FT.)					
		LATITUDE	LONGITUDE								1	2	TOTAL	1	2	TOTAL	1	TOTAL	
	56 S-01910	41.68344	-85.79254	W3-1	30	30	6			0.00									
	56 S-01911	41.68371	-85.79245	W3-1	30	30	6			0.00									
	56 S-01924	41.68961	-85.79283	R1-1	36	36		9		0.00									
	56 S-01926	41.68918	-85.81589	R2-1 (40)	24	30	5			0.00									
	56 S-01942	41.68186	-85.81382	R2-1 (45)	24	30	5			0.00									
	56 S-01947	41.68219	-85.7969	R2-1 (45)	24	30	5			0.00									
	56 S-01950	41.68239	-85.79285	R2-1 (45)	24	30	5			0.00									
	56 S-01952	41.68223	-85.7925	W1-7	48	24		8		0.00									
	56 S-03272	41.6929	-85.8239	S3-1	36	36		9		0.00									
	56 S-03273	41.69289	-85.81725	R5-2	24	24	4			0.00									
	56 S-18441	41.6922	-85.79270833	W2-2R	30	30	6			0.00									
	56 S-18442	41.6922	-85.79270833	W13-1 (25)	18	18	2			0.00									
	56 S-18445	41.68376	-85.79245	W11-3	30	30	6			0.00									
	56 S-20300	41.68219833	-85.79780333	R2-1 (45)	24	30	5			0.00									
	56 S-21445	41.68189533	-85.81450374	R5-2	24	24	4			0.00									
TOTALS							60	26		0.00		00+000				0.0			0.0

SHEET SIGN & POST SUMMARY																			
SIGN										POST									
AREA	SIGN INVENTORY NUMBER	SIGN LOCATION (STA.)		SIGN CODE	SIGN WIDTH (in.)	SIGN HEIGHT (in.)	GROUND - MOUNTED SIGN AREA (ft²)			MOUNTED ON PANEL SIGN, AREA (ft²)	SQUARE								
											2 1/2" X 2 1/2" - 12 GA. (TYPE 3)			2" X 2" - 12 GA. (TYPE 2)			2 1/4" X 2 1/4" - 12 GA. (TYPE 1)		
		LATITUDE	LONGITUDE				UNREINFORCED ANCHOR				UNREINFORCED ANCHOR			UNREINFORCED ANCHOR					
							POST LENGTH (FT.)				POST LENGTH (FT.)			POST LENGTH (FT.)					
							1	2	TOTAL		1	2	TOTAL	1	TOTAL				
57	S-01778	41.69298	-85.7647	W1-2R	30	30	6			0.00									
	S-01779	41.69081	-85.76604	W1-4R	30	30	6			0.00							12.0	12.0	
57	S-01781	41.68989	-85.7695	W1-2R	30	30	6			0.00									
57	S-01806	41.69023	-85.76933	R1-2	36	36		4		0.00									
57	S-01812	41.68253	-85.77302	W1-7	48	24		8		0.00									
57	S-01815	41.68084	-85.77297	S3-1	36	36		9		0.00									
57	S-01886	41.69070753	-85.76611418	R1-2	36	36		4		0.00									
57	S-01954	41.68224	-85.79216	R2-1 (45)	24	30	5			0.00									
57	S-01957	41.68223	-85.78963	R2-1 (45)	24	30	5			0.00									
57	S-01958	41.68222	-85.77333	R2-1 (45)	24	30	5			0.00									
57	S-01959	41.6822	-85.77325	R5-2	24	24	4			0.00									
57	S-01965	41.68251167	-85.77198	R2-1 (45)	24	30	5			0.00									
TOTALS							43	25		0.00	00+000			0.0			12.0		

SHEET SIGN & POST SUMMARY																			
SIGN										POST									
AREA	SIGN INVENTORY NUMBER	SIGN LOCATION (STA.)		SIGN CODE	SIGN WIDTH (in.)	SIGN HEIGHT (in.)	GROUND - MOUNTED SIGN AREA (ft ²)			MOUNTED ON PANEL SIGN, AREA (ft ²)	SQUARE								
							0.080"	0.100"	0.125"		0.080"	2 1/2" X 2 1/2" - 12 GA. (TYPE 3)			2" X 2" - 12 GA. (TYPE 2)			2 1/4" X 2 1/4" - 12 GA. (TYPE 1)	
		UNREINFORCED ANCHOR										UNREINFORCED ANCHOR			UNREINFORCED ANCHOR				
		POST LENGTH (FT.)										POST LENGTH (FT.)			POST LENGTH (FT.)				
1	2	TOTAL	1	2	TOTAL	1	TOTAL												
58	S-01832	41.69369	-85.74029	R2-1 (45)	24	30	5			0.00							12.0	12.0	
58	S-01834	41.69393	-85.7263	W1-5L	30	30	6			0.00									
58	S-01835	41.69401	-85.72524	R2-1 (45)	24	30	5			0.00									
58	S-01836	41.69396	-85.72499	R2-1 (35)	24	30	5			0.00							12.0	12.0	
58	S-01843	41.69355	-85.74065	R2-1 (45)	24	30	5			0.00									
58	S-01845	41.68438	-85.74018	W3-1	30	30	6			0.00									
58	S-01846	41.68362	-85.73997	W3-1	30	30	6			0.00									
58	S-01853	41.68272	-85.73998	R1-3P	18	6	1			0.00									
58	S-01856	41.68199	-85.74008	W3-1	30	30	6			0.00									
58	S-01857	41.68122	-85.73993	W3-1	30	30	6			0.00									
58	S-01887	41.68625	-85.75473	W16-SPL	21	15	2			0.00									
58	S-01888	41.68551	-85.75465	W1-1L	30	30	6			0.00									
58	S-01891	41.68266631	-85.75461527	R1-1	36	36		9		0.00									
58	S-01892	41.68266631	-85.75461527	R1-3P	18	6	1			0.00									
58	S-01967	41.68262	-85.75679	W3-1	30	30	6			0.00									
58	S-01968	41.68252	-85.75684	W3-1	30	30	6			0.00									
58	S-01969	41.68264	-85.75499	R2-1 (45)	24	30	5			0.00									
58	S-01975	41.68266	-85.75443	R1-1	36	36		9		0.00									
58	S-01976	41.68266	-85.75443	R1-3P	18	6	1			0.00									
58	S-01978	41.68257	-85.75397	R2-1 (40)	24	30	5			0.00									
58	S-01979	41.68254	-85.75283	W3-1	30	30	6			0.00									
58	S-01980	41.68263	-85.75286	W3-1	30	30	6			0.00									
58	S-01982	41.68273	-85.74188	W3-1	30	30	6			0.00									
58	S-01983	41.68281833	-85.74111833	W3-1	30	30	6			0.00									
58	S-01984	41.68284	-85.74086	R2-1 (40)	24	30	5			0.00									
58	S-16808	41.68309	-85.72789	R1-1	36	36		9		0.00									
58	S-16809	41.68328076	-85.7276819	R2-1 (30)	24	30	5			0.00									
58	S-16824	41.68318968	-85.73279084	R2-1 (30)	24	30	5			0.00									
58	S-18342	41.68639	-85.75559	W1-1R	30	30	6			0.00									
58	S-18343	41.68639	-85.75559	W13-1 (10)	18	18	2			0.00									
TOTALS							133	27		0.00			0			0.0		24.0	

SHEET SIGN & POST SUMMARY																	
SIGN										POST							
AREA	SIGN INVENTORY NUMBER	SIGN LOCATION (STA.)		SIGN CODE	SIGN WIDTH (in.)	SIGN HEIGHT (in.)	GROUND - MOUNTED SIGN AREA (ft²)			MOUNTED ON PANEL SIGN, AREA (ft²)	SQUARE						
											2 1/2" X 2 1/2" - 12 GA. (TYPE 3)			2" X 2" - 12 GA. (TYPE 2)			2 1/4" X 2 1/4" - 12 GA. (TYPE 1)
		LATITUDE	LONGITUDE				UNREINFORCED ANCHOR				UNREINFORCED ANCHOR			UNREINFORCED ANCHOR			
							POST LENGTH (FT.)				POST LENGTH (FT.)			POST LENGTH (FT.)			
							1	2	TOTAL		1	2	TOTAL	1		TOTAL	
59	S-01837	41.69416	-85.72414	S3-1	36	36	9		0.00								
59	S-01840	41.69409	-85.71915	R2-1 (35)	24	30	5		0.00								
59	S-02006	41.68877	-85.7159	R2-1 (45)	24	30	5		0.00								
59	S-02008	41.6936	-85.71853	R2-1 (45)	24	30	5		0.00								
59	S-16790	41.69001	-85.71687	R2-1 (30)	24	30	5		0.00								
TOTALS							20	9		0.00	0			0.0			0.0

SHEET SIGN & POST SUMMARY																			
SIGN										POST									
AREA	SIGN INVENTORY NUMBER	SIGN LOCATION (STA.)		SIGN CODE	SIGN WIDTH (in.)	SIGN HEIGHT (in.)	GROUND - MOUNTED SIGN AREA (ft²)			MOUNTED ON PANEL SIGN, AREA (ft²)	SQUARE								
							0.080"	0.100"	0.125"		0.080"	2 1/2" X 2 1/2" - 12 GA. (TYPE 3)			2" X 2" - 12 GA. (TYPE 2)			2 1/4" X 2 1/4" - 12 GA. (TYPE 1)	
		UNREINFORCED ANCHOR										UNREINFORCED ANCHOR			UNREINFORCED ANCHOR				
		POST LENGTH (FT.)										POST LENGTH (FT.)			POST LENGTH (FT.)				
		1	2									TOTAL	1	2	TOTAL	1	2	TOTAL	
60	S-01460	41.67575	-85.65956	R2-1 (50)	24	30	5			0.00									
60	S-01461	41.67575	-85.66657	R2-1 (50)	24	30	5			0.00									
60	S-01462	41.67577	-85.66736	W1-7	48	24		8		0.00									
60	S-01463	41.67592	-85.66795	R2-1 (50)	24	30	5			0.00									
60	S-01464	41.67597	-85.672	S1-1	36	36		9		0.00									
60	S-01465	41.67592	-85.67646	R2-1 (50)	24	30	5			0.00									
60	S-01488	41.67772	-85.66745	W3-1	30	30	6			0.00									
60	S-01490	41.68669	-85.66676	W1-7	48	24		8		0.00									
60	S-01510	41.68709	-85.69161	R2-1 (45)	24	30	5			0.00									
60	S-01511	41.68676	-85.66806	R2-1 (45)	24	30	5			0.00									
60	S-18371	41.67596	-85.67916	S1-1	36	36		9		0.00									
60	S-20499	41.67587667	-85.66608333	W11-14	30	30	6			0.00									
TOTALS							43	34		0.00	00+000			0.0			0.0		

SHEET SIGN & POST SUMMARY																	
SIGN										POST							
AREA	SIGN INVENTORY NUMBER	SIGN LOCATION (STA.)		SIGN CODE	SIGN WIDTH (in.)	SIGN HEIGHT (in.)	GROUND - MOUNTED SIGN AREA (ft²)			MOUNTED ON PANEL SIGN, AREA (ft²)	SQUARE						
		LATITUDE	LONGITUDE				2 1/2" X 2 1/2" - 12 GA. (TYPE 3)				2" X 2" - 12 GA. (TYPE 2)			2 1/4" X 2 1/4" - 12 GA. (TYPE 1)			
							UNREINFORCED ANCHOR				UNREINFORCED ANCHOR			UNREINFORCED ANCHOR			
							POST LENGTH (FT.)				POST LENGTH (FT.)			POST LENGTH (FT.)			
1	2	TOTAL	1	2	TOTAL	1	TOTAL										
61	S-04600	41.66436	-86.05937	W10-2L	36	36		9		0.00							
61	S-04605	41.66622	-86.04198	R1-1	36	36		9		0.00							
61	S-06025	41.66745667	-86.02851667	R2-1 (50)	24	30	5			0.00							
61	S-06042	41.66599	-86.04369	R2-1 (50)	24	30	5			0.00							
61	S-06072	41.66645	-86.03725	R2-1 (50)	24	30	5			0.00							
61	S-06121	41.66462	-86.05737	R2-1 (45)	24	30	5			0.00							
61	S-06135	41.66694592	-86.04190782	R2-1 (30)	24	30	5			0.00				12.0		12.0	
61	S-06136	41.66696461	-86.04190398	W1-7	48	24		8		0.00							
61	S-06164	41.67776	-86.03304	W13-1 (40)	18	18	2			0.00							
61	S-06174	41.6625	-86.06003	R2-1 (45)	24	30	5			0.00							
61	S-14382	41.67766	-86.03306	R1-1	36	36		9		0.00							
61	S-14426	41.66455	-86.05987	R2-1 (30)	24	30	5			0.00							
61	S-14431	41.66455	-86.05883	R2-1 (30)	24	30	5			0.00							
61	S-14434	41.66523	-86.05158	R1-1	36	36		9		0.00							
61	S-14436	41.66573	-86.05146	W2-2R	30	30	6			0.00							
61	S-14437	41.66685547	-86.05147103	R1-1	36	36		9		0.00							
61	S-14439	41.66722	-86.05138	R2-1 (30)	24	30	5			0.00							
61	S-14463	41.66699	-86.04273	R2-1 (30)	24	30	5			0.00							
61	S-14467	41.6706	-86.04211	R1-1	36	36		9		0.00							
61	S-14474	41.67143	-86.0502	R2-1 (30)	24	30	5			0.00							
61	S-14480	41.67372	-86.04221	R1-1	36	36		9		0.00							
61	S-14489	41.67329	-86.04141	R2-1 (30)	24	30	5			0.00							
61	S-14490	41.67324	-86.03956	R1-2	36	36		4		0.00							
61	S-14492	41.67344	-86.03969	R1-2	36	36		4		0.00							
61	S-14501	41.67507	-86.03963	R1-2	36	36		4		0.00							
61	S-14504	41.67515	-86.03739	R1-2	36	36		4		0.00							
61	S-14506	41.67515	-86.03719	W14-2	30	30	6			0.00							
61	S-14515	41.67606	-86.03714	W14-2	30	30	6			0.00							
61	S-14516	41.67614	-86.03716	R1-2	36	36		4		0.00							
61	S-14524	41.67698269	-86.03718795	W14-2	30	30	6			0.00							
61	S-14525	41.67704	-86.03713	R1-2	36	36		4		0.00							
61	S-14534	41.67815	-86.03675	R2-1 (30)	24	30	5			0.00							
61	S-14545	41.67767	-86.03416	R1-1	36	36		9		0.00							
61	S-14546	41.67727	-86.03427	R2-1 (30)	24	30	5			0.00							
61	S-14552	41.67723	-86.03316	W14-2	30	30	6			0.00							
61	S-14760	41.66216967	-86.05747686	R1-1	36	36		9		0.00							
61	S-14761	41.66218239	-86.05753065	W14-2	30	30	6			0.00							
61	S-20893	41.66221756	-86.05689812	R2-1 (45)	24	30	5			0.00							
TOTALS							115	112		0.00	00+000			0.0			12.0

SIGN										POST						
AREA	SIGN INVENTORY NUMBER	SIGN LOCATION (STA.)		SIGN CODE	SIGN WIDTH (in.)	SIGN HEIGHT (in.)	GROUND - MOUNTED SIGN AREA (ft ²)			MOUNTED ON PANEL SIGN, AREA (ft ²)	SQUARE					
		LATITUDE	LONGITUDE				2 1/2" X 2 1/2" - 12 GA. (TYPE 3)				2" X 2" - 12 GA. (TYPE 2)			2 1/4" X 2 1/4" - 12 GA. (TYPE 1)		
							UNREINFORCED ANCHOR				UNREINFORCED ANCHOR			UNREINFORCED ANCHOR		
							POST LENGTH (FT.)				POST LENGTH (FT.)			POST LENGTH (FT.)		
1	2	TOTAL	1	2	TOTAL	1	TOTAL									
62	S-04610	41.67546	-86.02273	R1-1	36	36	9		0.00							
62	S-04615	41.6681276	-86.02260156	R1-1	36	36	9		0.00							
62	S-06024	41.66857	-86.01697	R2-1 (50)	24	30	5		0.00							
62	S-06083	41.66813	-86.02184	R3-7R	30	30	6		0.00							
62	S-06084	41.66842	-86.01693	R2-1 (50)	24	30	5		0.00							
62	S-06102	41.67565	-86.02186	W1-4R	30	30	6		0.00							
62	S-06103	41.67565	-86.02186	W13-1 (40)	18	18	2		0.00							
62	S-06122	41.66905	-86.01024	W3-5 (35)	36	36	9		0.00							
62	S-06124	41.66959	-86.00655	R2-1 (35)	24	30	5		0.00							
62	S-06127	41.67496	-86.02285	R2-1 (30)	24	30	5		0.00							
62	S-06162	41.67569	-86.0159	W1-2L	30	30	6		0.00							
62	S-06177	41.67548	-86.02441	W1-8L	18	24	3		0.00							
62	S-06178	41.67548	-86.02441	W1-8R	18	24	3		0.00							
62	S-06181	41.67556	-86.01981	W1-2R	30	30	6		0.00							
62	S-06183	41.67452394	-86.00410532	R5-2	24	24	4		0.00							
62	S-06195	41.67532	-86.01299	W3-5 (35)	36	36	9		0.00							
62	S-06196	41.67477	-86.00806	R2-1 (35)	24	30	5		0.00							
62	S-14398	41.67561	-86.02354	R1-1	36	36	9		0.00							
62	S-14399	41.67582	-86.01928	R1-1	36	36	9		0.00							
62	S-14402	41.67582466	-86.0174054	R1-1	36	36	9		0.00							
62	S-14403	41.67585	-86.01734	W14-2	30	30	6		0.00							
62	S-14406	41.6758	-86.01606	W14-2	30	30	6		0.00							
62	S-14417	41.67586	-86.00591	W14-2	30	30	6		0.00							
62	S-14421	41.67555	-86.01431	R1-1	36	36	9		0.00							
62	S-14560	41.67152	-86.02333	R1-2	36	36	4		0.00							
62	S-14561	41.67151	-86.02347	W14-2	30	30	6		0.00							
62	S-14562	41.67169	-86.02403	W14-2	30	30	6		0.00							
62	S-14568	41.67402	-86.02263	R1-1	36	36	9		0.00							
62	S-14569	41.67392	-86.02247	R2-1 (30)	24	30	5		0.00							
62	S-14577	41.67256756	-86.02146871	R1-2	36	36	4		0.00							
62	S-14579	41.67177	-86.02167	R1-2	36	36	4	</								

62	S-14666	41.67038111	-86.00958961	R1-1	36	36		9		0.00								
62	S-14675	41.67063	-86.00629	W14-2	30	30	6			0.00								
62	S-14743	41.66602	-86.00562	W14-2	30	30	6			0.00								
62	S-18428	41.67047907	-86.00623993	W14-2	30	30	6			0.00								
62	S-20481	41.67084327	-86.00401433	W1-4L	30	30	6			0.00								
62	S-20482	41.67085227	-86.0039137	W9-1R	36	36		9		0.00								
62	S-20483	41.670505	-86.00475833	W4-2R	36	36		9		0.00								
62	S-20484	41.67040781	-86.0047697	W1-2R	30	30	6			0.00								
62	S-20486	41.66987052	-86.00564642	R2-1 (35)	24	30	5			0.00								
62	S-20487	41.66978745	-86.00591375	W1-4L	30	30	6			0.00								
62	S-21008	41.669155	-86.01069333	R2-1 (50)	24	30	5			0.00								
TOTALS							177	240		0.00			0			0.0		12.0

SHEET SIGN & POST SUMMARY																			
SIGN										POST									
AREA	SIGN INVENTORY NUMBER	SIGN LOCATION (STA.)		SIGN CODE	SIGN WIDTH (in.)	SIGN HEIGHT (in.)	GROUND - MOUNTED SIGN AREA (ft²)			MOUNTED ON PANEL SIGN, AREA (ft²)	SQUARE								
											2 1/2" X 2 1/2" - 12 GA. (TYPE 3)			2" X 2" - 12 GA. (TYPE 2)			2 1/4" X 2 1/4" - 12 GA. (TYPE 1)		
		LATITUDE	LONGITUDE				UNREINFORCED ANCHOR				UNREINFORCED ANCHOR			UNREINFORCED ANCHOR					
							POST LENGTH (FT.)				POST LENGTH (FT.)			POST LENGTH (FT.)					
							0.080"	0.100"	0.125"	0.080"	1	2	TOTAL	1	2	TOTAL	1	TOTAL	
	64 S-07248	41.67615	-85.94081	W3-3	30	30	6			0.00									
	64 S-07250	41.67179	-85.93237	R2-1 (45)	24	30	5			0.00									
	64 S-07264	41.67459	-85.93873	W1-2L	30	30	6			0.00									
	64 S-11777	41.67381	-85.93807	S3-1	36	36		9		0.00									
	64 S-11778	41.67247	-85.93429	W1-2R	30	30	6			0.00									
	64 S-11779	41.67229	-85.9337	S3-1	36	36		9		0.00									
	64 S-15705	41.66312	-85.93685	R1-2	36	36		4		0.00									
	64 S-15706	41.66514	-85.93886	R1-2	36	36		4		0.00									
	64 S-15708	41.66523	-85.93904	W14-2	30	30	6			0.00									
	64 S-15709	41.66321162	-85.9388395	R1-1	36	36		9		0.00									
	64 S-15711	41.66312	-85.93912	R1-1	36	36		9		0.00									
	64 S-15726	41.6626	-85.92806	R1-1	36	36		9		0.00									
	64 S-15757	41.67842	-85.93834	R2-1 (30)	24	30	5			0.00									
	64 S-15761	41.67752	-85.9362	W14-2	30	30	6			0.00									
	64 S-15764	41.6775	-85.93259	W14-2	30	30	6			0.00									
	64 S-15766	41.67343193	-85.93721049	R1-1	36	36		9		0.00									
	64 S-15769	41.67206	-85.93342	R1-1	36	36		9		0.00									
	64 S-15772	41.67148585	-85.93182482	R1-1	36	36		9		0.00									
	64 S-15773	41.67131	-85.93208	W14-2	30	30	6			0.00									
	64 S-15780	41.67101	-85.93021	R1-1	36	36		9		0.00									
	64 S-15781	41.67087	-85.9303	R2-1 (30)	24	30	5			0.00									
	64 S-15790	41.67016323	-85.92749216	R1-1	36	36		9		0.00									
	64 S-15791	41.67006	-85.92756	W14-2	30	30	6			0.00									
	64 S-20169	41.67114	-85.93208667	R2-1 (25)	24	30	5			0.00									
	64 S-20914	41.67448167	-85.93846333	S3-1	36	36		9		0.00									
TOTALS							70	107		0.00	00+000			0.0			0.0		

SIGN											POST								
AREA	SIGN INVENTORY NUMBER	SIGN LOCATION (STA.)		SIGN CODE	SIGN WIDTH (in.)	SIGN HEIGHT (in.)	GROUND - MOUNTED SIGN AREA (ft²)			MOUNTED ON PANEL SIGN, AREA (ft²)	SQUARE								
		LATITUDE	LONGITUDE				2 1/2" X 2 1/2" - 12 GA. (TYPE 3)				2" X 2" - 12 GA. (TYPE 2)			2 1/4" X 2 1/4" - 12 GA. (TYPE 1)					
							UNREINFORCED ANCHOR				UNREINFORCED ANCHOR			UNREINFORCED ANCHOR					
							POST LENGTH (FT.)				POST LENGTH (FT.)			POST LENGTH (FT.)					
1	2	TOTAL	1	2	TOTAL	1	TOTAL												
65	S-04135	41.67255	-85.90459	W14-3	48	36		6		0.00									
65	S-07125	41.67358	-85.90783	W1-2L	30	30	6			0.00									
65	S-07131	41.67337	-85.90756	W14-3	48	36		6		0.00									
65	S-07242	41.66364833	-85.91626333	R2-1 (30)	24	30	5			0.00									
65	S-07246	41.66698798	-85.91708379	W1-7	48	24		8		0.00									
65	S-07247	41.66724	-85.91784	R2-1 (45)	24	30	5			0.00									
65	S-11780	41.6673	-85.91833	W3-1	30	30	6			0.00									
65	S-11782	41.66696	-85.91722	R1-1	36	36		9		0.00									
65	S-11783	41.66702988	-85.91721519	R1-1	36	36		9		0.00									
65	S-11794	41.66419	-85.91634	R2-1 (30)	24	30	5			0.00									
65	S-11795	41.66592	-85.91695	R2-1 (30)	24	30	5			0.00									
65	S-11800	41.66874	-85.91708	R2-1 (30)	24	30	5			0.00									
65	S-11802	41.67308	-85.91724	R2-1 (30)	24	30	5			0.00									
65	S-15793	41.66973	-85.92636	R1-1	36	36		9		0.00									
65	S-15796	41.67002	-85.92651	R1-1	36	36		9		0.00									
65	S-15800	41.66886	-85.92357	R1-1	36	36		9		0.00									
65	S-15801	41.66888	-85.92371	W14-2	30	30	6			0.00									
65	S-15804	41.66814082	-85.92144104	R1-1	36	36		9		0.00						12.0		12.0	
65	S-15806	41.66795	-85.92003	R1-1	36	36		9		0.00									
65	S-15813	41.67123	-85.91728	R1-1	36	36		9		0.00									
65	S-15839	41.67475	-85.90712	W14-2	30	30	6			0.00									
65	S-15841	41.67154	-85.90108	R1-1	36	36		9		0.00									
65	S-15842	41.67161	-85.90092	R2-1 (30)	24	30	5			0.00									
65	S-15845	41.67186807	-85.90232381	R1-1	36	36		9		0.00									
65	S-15847	41.672	-85.90214	W14-2	30	30	6			0.00									
65	S-15848	41.6716691	-85.90161585	W16-5PR	21	15	2			0.00									
65	S-15850	41.67043	-85.89826	W1-SR	30	30	6			0.00									
65	S-15852	41.67019	-85.89617	W14-2	30	30	6			0.00									

65	S-15943	41.66285	-85.90895	W14-2	30	30	6			0.00								
65	S-18062	41.67374	-85.9072	R2-1 (30)	24	30	5			0.00								
65	S-20318	41.67474167	-85.90653667	R2-1 (30)	24	30	5			0.00								
65	S-20657	41.674295	-85.91309667	W14-3	48	36		6		0.00								
65	S-21957	41.67418	-85.91456667	W1-2R	30	30	6			0.00								
TOTALS							147	239		0.00			0			0.0		12.0

SHEET SIGN & POST SUMMARY																			
SIGN											POST								
AREA	SIGN INVENTORY NUMBER	SIGN LOCATION (STA.)		SIGN CODE	SIGN WIDTH (in.)	SIGN HEIGHT (in.)	GROUND - MOUNTED SIGN AREA (ft²)			MOUNTED ON PANEL SIGN, AREA (ft²)	SQUARE								
											2 1/2" X 2 1/2" - 12 GA. (TYPE 3)			2" X 2" - 12 GA. (TYPE 2)			2 1/4" X 2 1/4" - 12 GA. (TYPE 1)		
		LATITUDE	LONGITUDE				UNREINFORCED ANCHOR				UNREINFORCED ANCHOR			UNREINFORCED ANCHOR					
							POST LENGTH (FT.)				POST LENGTH (FT.)			POST LENGTH (FT.)					
							1	2	TOTAL		1	2	TOTAL	1	TOTAL				
66 S-03632		41.66209	-85.86023	W3-1	30	30	6			0.00									
66 S-03633		41.66399	-85.86017	W3-1	30	30	6			0.00									
66 S-03637		41.66731	-85.8651	RS-2	24	24	4			0.00									
66 S-03638		41.66794	-85.86514	R2-1 (40)	24	30	5			0.00									
66 S-18339		41.66457	-85.87978	R1-1	36	36		9		0.00									
TOTALS							22	9		0.00	0			0.0			0.0		

SHEET SIGN & POST SUMMARY																			
SIGN										POST									
AREA	SIGN INVENTORY NUMBER	SIGN LOCATION (STA.)		SIGN CODE	SIGN WIDTH (in.)	SIGN HEIGHT (in.)	GROUND - MOUNTED SIGN AREA (ft²)			MOUNTED ON PANEL SIGN, AREA (ft²)	SQUARE								
											2 1/2" X 2 1/2" - 12 GA. (TYPE 3)			2" X 2" - 12 GA. (TYPE 2)			2 1/4" X 2 1/4" - 12 GA. (TYPE 1)		
		LATITUDE	LONGITUDE				UNREINFORCED ANCHOR				UNREINFORCED ANCHOR			UNREINFORCED ANCHOR					
							POST LENGTH (FT.)				POST LENGTH (FT.)			POST LENGTH (FT.)					
							1	2	TOTAL		1	2	TOTAL	1	TOTAL				
67	S-03258	41.66908	-85.83121	W5-1	36	36		9		0.00									
67	S-03259	41.66906	-85.83111	R2-1 (40)	24	30	5			0.00									
67	S-03261	41.67429	-85.83134	R2-1 (40)	24	30	5			0.00									
67	S-03263	41.6751	-85.83123	R2-1 (40)	24	30	5			0.00									
67	S-03506	41.67395	-85.85553	R2-1 (40)	24	30	5			0.00									
67	S-03507	41.67446	-85.85538	R1-1	36	36		9		0.00									
67	S-03509	41.67461	-85.83147	R1-1	36	36		9		0.00									
67	S-03512	41.67441	-85.85331	W3-1	30	30	6			0.00									
67	S-03513	41.67464	-85.85546	R2-1 (40)	24	30	5			0.00									
67	S-03514	41.6755	-85.85548	W1-2R	30	30	6			0.00									
67	S-16353	41.66396	-85.85525	R1-1	36	36		9		0.00									
67	S-16354	41.6638	-85.85501	R2-1 (30)	24	30	5			0.00				12.0	12.0	24.0			
67	S-21043	41.66729445	-85.85531941	R5-2	24	24	4			0.00									
67	S-21045	41.66758083	-85.85538811	W11-2	30	30	6			0.00									
67	S-21046	41.66758083	-85.85538811	W13-1 (30)	18	18	2			0.00									
TOTALS							55	36		0.00			00+000			24.0		0.0	

SHEET SIGN & POST SUMMARY																			
SIGN										POST									
AREA	SIGN INVENTORY NUMBER	SIGN LOCATION (STA.)		SIGN CODE	SIGN WIDTH (in.)	SIGN HEIGHT (in.)	GROUND - MOUNTED SIGN AREA (ft²)			MOUNTED ON PANEL SIGN, AREA (ft²)	SQUARE								
							0.080"	0.100"	0.125"		2 1/2" X 2 1/2" - 12 GA. (TYPE 3)			2" X 2" - 12 GA. (TYPE 2)			2 1/4" X 2 1/4" - 12 GA. (TYPE 1)		
		UNREINFORCED ANCHOR									UNREINFORCED ANCHOR			UNREINFORCED ANCHOR					
		POST LENGTH (FT.)									POST LENGTH (FT.)			POST LENGTH (FT.)					
		1	2								TOTAL	1	2	TOTAL	1	2	TOTAL		
69	S-01929	41.67352	-85.78741	W1-3L	30	30	6			0.00									
69	S-01930	41.67352	-85.78741	W13-1 (10)	18	18	2			0.00									
69	S-01931	41.6748	-85.78747	W16-SPL	21	15	2			0.00									
69	S-01932	41.67496	-85.78755	W16-SPR	21	15	2			0.00									
69	S-01933	41.67487	-85.78946	W16-SPR	21	15	2			0.00									
69	S-01934	41.67506	-85.78948	W16-SPL	21	15	2			0.00									
69	S-01935	41.67655	-85.78953	W1-3L	30	30	6			0.00									
69	S-01936	41.67655	-85.78953	W13-1 (10)	18	18	2			0.00									
69	S-02129	41.66697	-85.77281	R2-1 (40)	24	30	5			0.00									
69	S-02132	41.6675	-85.75922	R2-1 (40)	24	30	5			0.00									
69	S-18381	41.67718	-85.77274	S3-1	36	36		9		0.00									
TOTALS							36	9		0.00			0			0.0		0.0	

SHEET SIGN & POST SUMMARY																			
SIGN										POST									
AREA	SIGN INVENTORY NUMBER	SIGN LOCATION (STA.)		SIGN CODE	SIGN WIDTH (in.)	SIGN HEIGHT (in.)	GROUND - MOUNTED SIGN AREA (ft ²)			MOUNTED ON PANEL SIGN, AREA (ft ²)	SQUARE								
							0.080"	0.100"	0.125"		0.080"	2 1/2" X 2 1/2" - 12 GA. (TYPE 3)			2" X 2" - 12 GA. (TYPE 2)			2 1/4" X 2 1/4" - 12 GA. (TYPE 1)	
		UNREINFORCED ANCHOR								UNREINFORCED ANCHOR			UNREINFORCED ANCHOR						
		POST LENGTH (FT.)								POST LENGTH (FT.)			POST LENGTH (FT.)						
		1	2							TOTAL		1	2	TOTAL	1	TOTAL			
70	S-01858	41.67819	-85.74004	W8-6	36	36		9		0.00									
70	S-01859	41.67144	-85.73973	W8-6	36	36		9		0.00									
70	S-02117	41.667	-85.73982	R2-1 (45)	24	30	5			0.00									
70	S-16841	41.66222	-85.73984	W14-2	30	30	6			0.00									
70	S-17489	41.66848	-85.72523	R1-1	36	36		9		0.00									
70	S-17490	41.67079	-85.72514	R2-1 (25)	24	30	5			0.00									
TOTALS							16	27		0.00	0			0.0			0.0		

SHEET SIGN & POST SUMMARY																	
SIGN										POST							
AREA	SIGN INVENTORY NUMBER	SIGN LOCATION (STA.)		SIGN CODE	SIGN WIDTH (in.)	SIGN HEIGHT (in.)	GROUND - MOUNTED SIGN AREA (ft²)			MOUNTED ON PANEL SIGN, AREA (ft²)	SQUARE						
											2 1/2" X 2 1/2" - 12 GA. (TYPE 3)			2" X 2" - 12 GA. (TYPE 2)			2 1/4" X 2 1/4" - 12 GA. (TYPE 1)
		LATITUDE	LONGITUDE				UNREINFORCED ANCHOR				UNREINFORCED ANCHOR			UNREINFORCED ANCHOR			
							POST LENGTH (FT.)				POST LENGTH (FT.)			POST LENGTH (FT.)			
							1	2	TOTAL		1	2	TOTAL	1	TOTAL		
71	S-01469	41.67623	-85.69159	R2-1 (30)	24	30	5			0.00							
71	S-01474	41.66665	-85.6915	W1-1L	30	30	6			0.00							
71	S-18366	41.67609	-85.69127	R2-1 (50)	24	30	5			0.00							
TOTALS							16			0.00	0			0.0			0.0

SHEET SIGN & POST SUMMARY																				
SIGN										POST										
AREA	SIGN INVENTORY NUMBER	SIGN LOCATION (STA.)		SIGN CODE	SIGN WIDTH (in.)	SIGN HEIGHT (in.)	GROUND - MOUNTED SIGN AREA (ft²)			MOUNTED ON PANEL SIGN, AREA (ft²)	SQUARE									
											2 1/2" X 2 1/2" - 12 GA. (TYPE 3)			2" X 2" - 12 GA. (TYPE 2)			2 1/4" X 2 1/4" - 12 GA. (TYPE 1)			
		LATITUDE	LONGITUDE				UNREINFORCED ANCHOR				UNREINFORCED ANCHOR			UNREINFORCED ANCHOR						
							POST LENGTH (FT.)				POST LENGTH (FT.)			POST LENGTH (FT.)						
							1	2	TOTAL		1	2	TOTAL	1	TOTAL					
72	S-01475	41.66503	-85.68959	W1-2R	30	30	6			0.00										
72	S-01476	41.66493	-85.68808	W1-1R	30	30	6			0.00										
72	S-01478	41.66279	-85.68652	W1-1L	30	30	6			0.00										
TOTALS							19			0.00		0			0.0			0.0		

SHEET SIGN & POST SUMMARY

SIGN											POST								
AREA	SIGN INVENTORY NUMBER	SIGN LOCATION (STA.)		SIGN CODE	SIGN WIDTH (in.)	SIGN HEIGHT (in.)	GROUND - MOUNTED SIGN AREA (ft ²)			MOUNTED ON PANEL SIGN, AREA (ft ²)	SQUARE								
											2 1/2" X 2 1/2" - 12 GA. (TYPE 3)			2" X 2" - 12 GA. (TYPE 2)			2 1/4" X 2 1/4" - 12 GA. (TYPE 1)		
		UNREINFORCED ANCHOR					UNREINFORCED ANCHOR				UNREINFORCED ANCHOR								
		POST LENGTH (FT.)					POST LENGTH (FT.)				POST LENGTH (FT.)								
		1	2				TOTAL	1	2		TOTAL	1	TOTAL						
73	S-04628	41.66056244	-86.0417983	W14-2	30	30	6			0.00									
73	S-04669	41.65231433	-86.04175493	W14-2	30	30	6			0.00									
73	S-04670	41.65224299	-86.04173719	R1-1	36	36		9		0.00									
73	S-06006	41.64615	-86.04151	R2-1 (35)	24	30	5			0.00									
73	S-06009	41.66005	-86.04186	R2-1 (35)	24	30	5			0.00									
73	S-06049	41.66036	-86.04109	R2-1 (45)	24	30	5			0.00									
73	S-06051	41.66055	-86.04213	R2-1 (45)	24	30	5			0.00									
73	S-06052	41.66194	-86.05505	R2-1 (45)	24	30	5			0.00									
73	S-06053	41.66136	-86.05005	R2-1 (45)	24	30	5			0.00									
73	S-06061	41.65239	-86.0562	W16-5PL	21	15	2			0.00									
73	S-06097	41.65178	-86.04165	R2-1 (35)	24	30	5			0.00									
73	S-06153	41.65103	-86.05336	W1-1R	30	30	6			0.00									
73	S-06154	41.65103	-86.05336	W13-1 (10)	18	18	2			0.00									
73	S-06157	41.65242	-86.05624	W16-5PR	21	15	2			0.00									
73	S-06158	41.65193419	-86.05531824	R2-1 (45)	24	30	5			0.00									
73	S-06159	41.66061	-86.05629	R2-1 (45)	24	30	5			0.00									
73	S-06160	41.65223	-86.04011	R2-1 (30)	24	30	5			0.00									
73	S-06173	41.66226	-86.05072	R2-1 (45)	24	30	5			0.00									
73	S-14764	41.65849	-86.0561	W14-2	30	30	6			0.00									
73	S-14765	41.65849	-86.05598	R2-1 (30)	24	30	5			0.00									
73	S-14772	41.65075773	-86.06097891	W14-2	30	30	6			0.00									
73	S-14776	41.64734	-86.06081	R2-1 (30)	24	30	5			0.00									
73	S-14786	41.65461	-86.05637	R1-1	36	36		9		0.00									
73	S-14790	41.65686187	-86.05638282	R1-1	36	36		9		0.00									
73	S-14797	41.65528	-86.05604	R1-1	36	36		9		0.00									
73	S-14798	41.65517	-86.05586	R2-1 (30)	24	30	5			0.00									
73	S-14802	41.65534	-86.0536	R1-1	36	36		9		0.00									
73	S-14810	41.6525	-86.03846	W14-2	30	30	6			0.00									
73	S-14812	41.64913824	-86.05003788	R1-1	36	36		9		0.00									
73	S-14829	41.65205	-86.03853	R2-1 (30)	24	30	5			0.00									
73	S-14867	41.6608	-86.04565	R1-1	36	36		9		0.00									
73	S-14868	41.66082	-86.04577	W14-2	30	30	6			0.00									
73	S-14877	41.65764	-86.04147	W14-2	30	30	6			0.00									
73	S-14881	41.65218	-86.02792	R2-1 (30)	24	30	5			0.00									
73	S-18079	41.66201	-86.05617	R1-1	36	36		9		0.00									
73	S-18378	41.65075	-86.06094	W1-7	48	24		8		0.00									
73	S-18379	41.65066483	-86.06096863	W16-5PL	21	15	2			0.00									
TOTALS							139	80		0.00			00+000			0.0			0.0

SHEET SIGN & POST SUMMARY

SIGN											POST								
AREA	SIGN INVENTORY NUMBER	SIGN LOCATION (STA.)		SIGN CODE	SIGN WIDTH (in.)	SIGN HEIGHT (in.)	GROUND - MOUNTED SIGN AREA (ft ²)			MOUNTED ON PANEL SIGN, AREA (ft ²)	SQUARE								
											2 1/2" X 2 1/2" - 12 GA. (TYPE 3)			2" X 2" - 12 GA. (TYPE 2)			2 1/4" X 2 1/4" - 12 GA. (TYPE 1)		
		UNREINFORCED ANCHOR					UNREINFORCED ANCHOR				UNREINFORCED ANCHOR								
		POST LENGTH (FT.)					POST LENGTH (FT.)				POST LENGTH (FT.)								
		1	2				TOTAL	1	2		TOTAL	1	TOTAL						
74	S-04626	41.6585	-86.02238	W14-2	30	30	6			0.00									
74	S-04627	41.65939	-86.02253	W3-3	30	30	6			0.00									
74	S-06022	41.65668	-86.02239	W3-3	30	30	6			0.00									
74	S-06050	41.65851	-86.02319	R2-1 (45)	24	30	5			0.00									
74	S-06056	41.65815	-86.02116	R2-1 (45)	24	30	5			0.00									
74	S-06091	41.65466	-86.02248	W11-8	30	30	6			0.00									
74	S-06092	41.65214	-86.02242	R2-1 (40)	24	30	5			0.00									
74	S-06094	41.65303	-86.02231	R2-1 (40)	24	30	5			0.00									
74	S-06161	41.65257	-86.0228	R2-1 (30)	24	30	5			0.00									
74	S-06188	41.65822	-86.02209	W4-2R	36	36		9		0.00									
74	S-06198	41.65858	-86.02499	W3-3	30	30	6			0.00									
74	S-07324	41.64795	-85.99426	W3-1	30	30	6			0.00									
74	S-07325	41.64854	-85.99439	W3-1	30	30	6			0.00									
74	S-07327	41.64896171	-85.99430922	R2-1 (40)	24	30	5			0.00									
74	S-07328	41.65477	-85.99448	R2-1 (40)	24	30	5			0.00									
74	S-07330	41.64667	-85.99531	R2-1 (40)	24	30	5			0.00									
74	S-14688	41.65774	-86.01615	R1-1	36	36		9		0.00									
74	S-14689	41.65781	-86.01601	W14-2	30	30	6			0.00									
74	S-14703	41.65983151	-86.0079782	W16-5PR	21	15	2			0.00									
74	S-14705	41.65985715	-86.00799454	W16-5PL	21	15	2			0.00									
74	S-14709	41.65971482	-86.01157655	R1-1	36	36		9		0.00									
74	S-14710	41.65983	-86.01275	W16-5PR	21	15	2			0.00									
74	S-14712	41.65982	-86.01276	W16-5PL	21	15	2			0.00									
74	S-14715	41.65952	-86.01273	R8-3A	24	30	5			0.00									
74	S-14719	41.658807	-86.01269516	R8-3A	24	30	5			0.00									
74	S-14721	41.65752	-86.01279	R8-3A	24	30	5			0.00									
74	S-14727	41.6571	-86.01266	R1-1	36	36		9		0.00									
74	S-14728	41.65812	-86.00906	R1-1	36	36		9		0.00									
74	S-14730	41.65802	-86.00929	R1-1	36	36		9		0.00									
74	S-14740	41.65732	-86.01153	R2-1 (30)	24	30	5			0.00									
74	S-14741	41.65961	-86.01166	R2-1 (30)	24	30	5			0.00									
74	S-15006	41.64883	-86.02256	R2-1 (30)	24	30	5			0.00									
74	S-15055	41.6578	-86.01868	R1-1	36	36		9		0.00									
74	S-15056	41.65639	-86.0189	W1-1L	30	30	6			0.00									
74	S-15057	41.65639	-86.0189	W13-1 (15)	18	18	2			0.00									
74	S-15058	41.65489	-86.01678	W1-1R	30	30	6			0.00									
74	S-15059	41.65489	-86.01678	W13-1 (15)	18	18	2			0.00									
74	S-15085	41.65063	-86.00555	W14-2	30	30	6			0.00									
74	S-15091	41.65028	-86.00683	W14-2	30	30	6			0.00									
74	S-15092	41.65067	-86.00433	W14-2	30	30	6			0.00									
74	S-15097	41.65089	-86.00346	R2-1 (30)	24	30	5			0.00									
74	S-15116	41.65455	-86.00368	R8-3A	24	30	5			0.00									
74	S-15120	41.65546	-86.00565	R1-2	36	36		4		0.00									
74	S-15161	41.65379	-85.9945	R1-1	36	36		9		0.00									
74	S-15164	41.65528	-85.99546	R1-1	36	36		9		0.00									
74	S-15169	41.65387	-85.99423	R1-1	36	36		9		0.00									
74	S-17734	41.65824187	-86.02248908	R10-12	30	36	8			0.00									
74	S-17736	41.6584659	-86.02248045	R3-6R	30	36	8			0.00									
74	S-17737	41.65829831	-86.02238104	R10-12	30	36	8			0.00									
74	S-17738	41.65839032	-86.02263478	R3-6R	30	36	8			0.00									
74	S-17740	41.6584659	-86.02248045	R10-12	30	36	8			0.00									
74	S-17742	41.65824187	-86.02248908	R3-6R	30	36	8			0.00									
74	S-17743	41.65839032	-86.02263478	R10-12	30	36	8			0.00									
74	S-17745	41.65829831	-86.02238104	R3-6R	30	36	8			0.00									
74	S-18109	41.65183	-86.02232	W11-8	30	30	6			0.00									
74	S-20471	41.65235667	-86.02538	R1-1	36	36		9		0.00									
74	S-20574	41.65232496	-86.02553797	R2-1 (30)	24	30	5			0.00									

74	S-20892	41.65712423	-86.02250001	R2-1 (40)	24	30	5		0.00								
74	S-21425	41.65723	-86.01292	R2-1 (45)	24	30	5		0.00								
74	S-22384	41.64679	-85.99428	W14-2	30	30	6		0.00								
TOTALS							262	103	0.00			0			0.0		0.0

SIGN										POST						
AREA	SIGN INVENTORY NUMBER	SIGN LOCATION (STA.)		SIGN CODE	SIGN WIDTH (in.)	SIGN HEIGHT (in.)	GROUND - MOUNTED SIGN AREA (ft ²)			MOUNTED ON PANEL SIGN, AREA (ft ²)	SQUARE					
		LATITUDE	LONGITUDE				2 1/2" X 2 1/2" - 12 GA. (TYPE 3)				2" X 2" - 12 GA. (TYPE 2)			2 1/4" X 2 1/4" - 12 GA. (TYPE 1)		
							UNREINFORCED ANCHOR				UNREINFORCED ANCHOR			UNREINFORCED ANCHOR		
							POST LENGTH (FT.)				POST LENGTH (FT.)			POST LENGTH (FT.)		
1	2	TOTAL	1	2	TOTAL	1	TOTAL									
75	S-07013	41.64912	-85.98458	R2-1 (40)	24	30	5			0.00						
75	S-07014	41.65166	-85.98461	W3-3	30	30	6			0.00						
75	S-07015	41.65381	-85.98479	R2-1 (40)	24	30	5			0.00						
75	S-07017	41.64768	-85.98467	R2-1 (50)	24	30	5			0.00						
75	S-07037	41.64999	-85.96515	W3-3	30	30	6			0.00						
75	S-07038	41.65326	-85.96525	W3-3	30	30	6			0.00						
75	S-07039	41.651	-85.96524	R2-1 (45)	24	30	5			0.00						
75	S-07040	41.65067	-85.96512	R8-3A	24	30	5			0.00						
75	S-07041	41.65081	-85.96511	R8-3A	24	30	5			0.00						
75	S-07042	41.65101	-85.96509	R8-3A	24	30	5			0.00						
75	S-07043	41.65132	-85.9651	R8-3A	24	30	5			0.00						
75	S-07072	41.65037	-85.96213	W3-3	30	30	6			0.00						
75	S-07073	41.65098	-85.96366	R2-1 (45)	24	30	5			0.00						
75	S-07074	41.65213	-85.96803	W3-3	30	30	6			0.00						
75	S-07075	41.65279	-85.97116	R2-1 (45)	24	30	5			0.00						
75	S-07076	41.65385	-85.98066	W3-3	30	30	6			0.00						
75	S-07077	41.65404	-85.98403	R2-1 (45)	24	30	5			0.00						
75	S-07079	41.654525	-85.98789667	W3-3	30	30	6			0.00						
75	S-07097	41.65197	-85.96515	R2-1 (30)	24	30	5			0.00						
75	S-07320	41.64873	-85.98524	R2-1 (45)	24	30	5			0.00						
75	S-07321	41.64871	-85.98723	W3-1	30	30	6			0.00						
75	S-07322	41.64882	-85.99219	W3-1	30	30	6			0.00						
75	S-07323	41.64875	-85.99354	R2-1 (45)	24	30	5			0.00						
75	S-11574	41.65246789	-85.9697709	S1-1	36	36		9		0.00						
75	S-11575	41.65217	-85.96764	S1-1	36	36		9		0.00						
75	S-15139	41.64870177	-85.99197895	R1-1	36	36		9		0.00						
75	S-15168	41.65302	-85.99185	W14-2	30	30	6			0.00						
75	S-15171	41.65384	-85.99184	W14-2	30	30	6			0.00						
75	S-15178	41.65394	-85.98109	R1-1	36	36		9		0.00						
75	S-15193	41.65908	-85.97629	R2-1 (30)	24	30	5			0.00						
75	S-15198	41.65358	-85.97489	R2-1 (30)	24	30	5									

75	S-17768	41.65145899	-85.96516732	R10-12	30	36	8			0.00								
75	S-17769	41.65145899	-85.96516732	R3-6R	30	36	8			0.00								
75	S-17771	41.65152477	-85.9650661	R10-12	30	36	8			0.00								
75	S-17772	41.65152477	-85.9650661	R3-6R	30	36	8			0.00								
75	S-17774	41.6516867	-85.96517501	R10-12	30	36	8			0.00								
75	S-17775	41.6516867	-85.96517501	R3-6R	30	36	8			0.00								
75	S-17777	41.65162079	-85.96531317	R10-12	30	36	8			0.00								
75	S-17778	41.65162079	-85.96531317	R3-6R	30	36	8			0.00								
75	S-20896	41.65896692	-85.97867875	R2-1 (30)	24	30	5			0.00								
75	S-20997	41.65095167	-85.96396167	W14-2	30	30	6			0.00								
75	S-21501	41.654281	-85.98468728	R10-12	30	36	8			0.00								
TOTALS						306	117			0.00			0			0.0		0.0

SHEET SIGN & POST SUMMARY																		
SIGN											POST							
AREA	SIGN INVENTORY NUMBER	SIGN LOCATION (STA.)		SIGN CODE	SIGN WIDTH (in.)	SIGN HEIGHT (in.)	GROUND - MOUNTED SIGN AREA (ft²)			MOUNTED ON PANEL SIGN, AREA (ft²)	SQUARE							
											2 1/2" X 2 1/2" - 12 GA. (TYPE 3)			2" X 2" - 12 GA. (TYPE 2)			2 1/4" X 2 1/4" - 12 GA. (TYPE 1)	
		LATITUDE	LONGITUDE				UNREINFORCED ANCHOR				UNREINFORCED ANCHOR			UNREINFORCED ANCHOR				
							POST LENGTH (FT.)				POST LENGTH (FT.)			POST LENGTH (FT.)				
							0.080"	0.100"	0.125"	0.080"	1	2	TOTAL	1	2	TOTAL	1	TOTAL
	76 S-07070	41.65960927	-85.92965457	R2-1 (45)	24	30	5			0.00								
	76 S-07095	41.64759	-85.95501	R2-1 (45)	24	30	5			0.00								
	76 S-07155	41.65468	-85.94071	R2-1 (45)	24	30	5			0.00								
	76 S-07238	41.64728	-85.94089	R2-1 (30)	24	30	5			0.00								
	76 S-15256	41.64685348	-85.94084771	R1-1	36	36		9		0.00								
	76 S-15697	41.65959	-85.93155	W14-2	30	30	6			0.00								
	76 S-15700	41.65958	-85.93672	R1-1	36	36		9		0.00								
	76 S-15703	41.6617	-85.93678	R1-2	36	36		4		0.00								
	76 S-15712	41.66171404	-85.93886104	R1-1	36	36		9		0.00								
	76 S-15714	41.66169	-85.93913	R1-1	36	36		9		0.00								
	76 S-15717	41.6594	-85.93882	R1-1	36	36		9		0.00								
	76 S-15718	41.65932	-85.9389	W14-2	30	30	6			0.00								
	76 S-15723	41.65976	-85.927	W14-2	30	30	6			0.00								
	76 S-15729	41.65934	-85.92696	R1-1	36	36		9		0.00								
	76 S-15730	41.65905	-85.92716	R2-1 (30)	24	30	5			0.00								
	76 S-16075	41.65431	-85.9401	R1-1	36	36		9		0.00								
	76 S-16077	41.65478	-85.93945	R1-1	36	36		9		0.00								
TOTALS							44	76		0.00			0			0.0		0.0

SIGN										POST							
AREA	SIGN INVENTORY NUMBER	SIGN LOCATION (STA.)		SIGN CODE	SIGN WIDTH (in.)	SIGN HEIGHT (in.)	GROUND - MOUNTED SIGN AREA (ft ²)			MOUNTED ON PANEL SIGN, AREA (ft ²)	SQUARE						
		LATITUDE	LONGITUDE				2 1/2" X 2 1/2" - 12 GA. (TYPE 3)				2" X 2" - 12 GA. (TYPE 2)			2 1/4" X 2 1/4" - 12 GA. (TYPE 1)			
							UNREINFORCED ANCHOR				UNREINFORCED ANCHOR			UNREINFORCED ANCHOR			
							POST LENGTH (FT.)				POST LENGTH (FT.)			POST LENGTH (FT.)			
1	2	TOTAL	1	2	TOTAL	1	TOTAL										
77	S-07047	41.65965	-85.89334	R5-2	24	24	4			0.00							
77	S-07049	41.65952	-85.90029	W14-3	48	36		6		0.00							
77	S-07052	41.65956	-85.91089	R2-1 (35)	24	30	5			0.00							
77	S-07055	41.65948493	-85.91089878	R2-1 (50)	24	30	5			0.00							
77	S-07058	41.65953	-85.89896	R2-1 (35)	24	30	5			0.00							
77	S-07059	41.65965	-85.91673	R2-1 (35)	24	30	5			0.00							
77	S-07060	41.65962	-85.91716	W3-1	30	30	6			0.00							
77	S-07061	41.6596	-85.91866	W11-8	30	30	6			0.00							
77	S-07062	41.6595	-85.91854	W3-1	30	30	6			0.00							
77	S-07063	41.65961	-85.91949	W3-1	30	30	6			0.00							
77	S-07064	41.65947	-85.91975	W3-1	30	30	6			0.00							
77	S-07067	41.65953	-85.92243	R2-1 (45)	24	30	5			0.00							
77	S-07068	41.65953	-85.92478	W3-1	30	30	6			0.00							
77	S-07069	41.65944	-85.92399	W3-1	30	30	6			0.00							
77	S-07088	41.65947	-85.92106	R2-1 (35)	24	30	5			0.00							
77	S-07183	41.6592	-85.91579	W1-4L	30	30	6			0.00							
77	S-07184	41.65911	-85.91576	R2-1 (45)	24	30	5			0.00							
77	S-07185	41.6591	-85.91576	W1-8R	18	24	3			0.00							
77	S-07186	41.65878	-85.91544	W1-8L	18	24	3			0.00							
77	S-07190	41.65788	-85.91457	W1-4L	30	30	6			0.00							
77	S-07191	41.65615	-85.9138	W14-3	48	36		6		0.00							
77	S-07256	41.65251	-85.92162	R2-1 (45)	24	30	5			0.00							
77	S-07257	41.65649	-85.92165	W3-1	30	30	6			0.00							
77	S-07277	41.65197	-85.91081	R2-1 (45)	24	30	5			0.00							
77	S-11661	41.65951237	-85.92191247	R1-1	36	36		9		0.00							
77	S-11662	41.65951237	-85.92191247	R1-3P	18	6	1			0.00							
77	S-11663	41.65958	-85.92163	R1-1	36	36		9		0.00							
77	S-11664	41.65958	-85.92163	R1-3P	18	6	1			0.00							
77	S-11665	41.65946	-85.92158	R1-1	36	36		9		0.00							
77	S-11789	41.66008	-85.91494	R2-1 (30)	24	30	5			0							

77	S-16167	41.6543	-85.92426	R1-2	36	36		4		0.00								
77	S-16168	41.65402	-85.92418	R1-2	36	36		4		0.00								
77	S-16171	41.65402	-85.9253	R1-2	36	36		4		0.00								
77	S-16173	41.64943	-85.92179	R1-1	36	36		9		0.00								
77	S-16179	41.64684	-85.92175	R1-1	36	36		9		0.00								
77	S-16187	41.65193	-85.92152	R1-1	36	36		9		0.00								
77	S-16190	41.65161	-85.91664	W14-2	30	30	6			0.00								
77	S-16193	41.64941	-85.91647	R1-1	36	36		9		0.00								
77	S-16195	41.64964	-85.92147	R1-1	36	36		9		0.00								
77	S-16281	41.65161974	-85.91076554	R1-1	36	36		9		0.00								
77	S-16283	41.65055667	-85.9101086	R1-1	36	36		9		0.00								
77	S-16285	41.64785	-85.90826	R1-1	36	36		9		0.00								
77	S-16294	41.64999	-85.90765	R1-2	36	36		4		0.00								
77	S-18154	41.65928	-85.92188	RS-2	24	24	4			0.00								
77	S-18157	41.65941	-85.9219	R1-1	36	36		9		0.00								
77	S-18158	41.65731	-85.92167	R8-3A	24	30	5			0.00								
77	S-18161	41.65965	-85.91501	RS-2	24	24	4			0.00								
77	S-18263	41.6598775	-85.91371089	R1-1	36	36		9		0.00								
77	S-18264	41.65601095	-85.91374371	W14-2	30	30	6			0.00								
77	S-20364	41.64980833	-85.90931167	R1-1	36	36		9		0.00								
TOTALS						228	220			0.00				0			0.0	0.0

SHEET SIGN & POST SUMMARY

SIGN														POST									
AREA	SIGN INVENTORY NUMBER	SIGN LOCATION (STA.)		SIGN CODE	SIGN WIDTH (in.)	SIGN HEIGHT (in.)	GROUND - MOUNTED SIGN AREA (ft ²)			MOUNTED ON PANEL SIGN, AREA (ft ²)	SQUARE												
		LATITUDE	LONGITUDE				0.080"	0.100"	0.125"		2 1/2" X 2 1/2" - 12 GA. (TYPE 3)			2" X 2" - 12 GA. (TYPE 2)			2 1/4" X 2 1/4" - 12 GA. (TYPE 1)						
											UNREINFORCED ANCHOR			UNREINFORCED ANCHOR			UNREINFORCED ANCHOR						
											POST LENGTH (FT.)			POST LENGTH (FT.)			POST LENGTH (FT.)						
											1	2	TOTAL	1	2	TOTAL	1	TOTAL					
78	S-03615	41.65	-85.85987	W1-SL	30	30	6			0.00													
78	S-03621	41.65771	-85.86015	W3-1	30	30	6			0.00													
78	S-03622	41.6585	-85.86021	W1-SR	30	30	6			0.00													
78	S-03631	41.65995535	-85.8601289	R1-1	36	36		9		0.00													
78	S-03875	41.65963	-85.87965	R5-2	24	24	4			0.00													
78	S-03879	41.6602	-85.87955	R2-1 (30)	24	30	5			0.00													
78	S-03891	41.65062	-85.89266	R8-3A	24	30	5			0.00													
78	S-03893	41.65792	-85.89269	R8-3A	24	30	5			0.00													
78	S-03894	41.65791	-85.89272	R7-1	12	18	2			0.00													
78	S-03895	41.65892	-85.89227	R8-3A	24	30	5			0.00													
78	S-03897	41.65942	-85.89276	R5-2	24	24	4			0.00													
78	S-03898	41.65948983	-85.89263052	R1-1	36	36		9		0.00													
78	S-03899	41.65948983	-85.89263052	W4-4P	24	12	2			0.00													
78	S-03902	41.6595	-85.89171	R2-1 (35)	24	30	5			0.00													
78	S-03903	41.65972	-85.88888	R2-1 (35)	24	30	5			0.00													
78	S-03906	41.65979	-85.88551	R2-1 (35)	24	30	5			0.00													
78	S-03908	41.65964	-85.8853	R2-1 (35)	24	30	5			0.00													
78	S-03909	41.65981	-85.88011	W3-5	36	36		9		0.00													
78	S-03915	41.65982	-85.86029	R1-3P	18	6	1			0.00													
78	S-04025	41.64847	-85.8875	R8-4	30	24	5			0.00													
78	S-04026	41.65818	-85.88716	W3-3	30	30	6			0.00													
78	S-04027	41.65818	-85.88716	W16-8P	24	12	2			0.00													
78	S-04028	41.658	-85.8875	R2-1 (55)	36	48		12		0.00													
78	S-04029	41.64844	-85.88785	R8-4	30	24	5			0.00													
78	S-04041	41.66117	-85.8876	W3-3	30	30	6			0.00													
78	S-04042	41.66117	-85.8876	W16-8P	24	12	2			0.00													
78	S-16308	41.64811	-85.89249	R1-1	36	36		9		0.00													
78	S-16309	41.64827	-85.89269	R2-1 (30)	24	30	5			0.00													
78	S-16321	41.65447	-85.85981	R2-1 (30)	24	30	5			0.00													
78	S-17658	41.65716428	-85.8927452	R2-1 (45)	24	30	5			0.00													
78	S-17931	41.65986641	-85.88723313	R3-SL	30	36	8			0.00													
78	S-17932	41.65952608	-85.88747882	R10-12A	30	36	8			0.00													
78	S-17934	41.65986641	-85.88723313	R3-SR	30	36	8			0.00													
78	S-17935	41.65969473	-85.88767467	R3-SL	30	36	8			0.00													
78	S-17936	41.65969473	-85.88767467	R3-6R	30	36	8			0.00													
78	S-17938	41.65952608	-85.88747882	R3-SL	30	36	8			0.00													
78	S-17939	41.65986641	-85.88723313	R10-12A	30	36	8			0.00													
78	S-17940	41.65952608	-85.88747882	R3-6R	30	36	8			0.00													
78	S-17942	41.65966371	-85.88708504	R3-SL	30	36	8			0.00													
78	S-17943	41.65966371	-85.88708504	R3-6R	30	36	8			0.00													
TOTALS							188	48		0.00			0			0.0			0.0				

SHEET SIGN & POST SUMMARY																		
SIGN										POST								
AREA	SIGN INVENTORY NUMBER	SIGN LOCATION (STA.)		SIGN CODE	SIGN WIDTH (in.)	SIGN HEIGHT (in.)	GROUND - MOUNTED SIGN AREA (ft²)			MOUNTED ON PANEL SIGN, AREA (ft²)	SQUARE							
							0.080"	0.100"	0.125"		2 1/2" X 2 1/2" - 12 GA. (TYPE 3)			2" X 2" - 12 GA. (TYPE 2)			2 1/4" X 2 1/4" - 12 GA. (TYPE 1)	
		UNREINFORCED ANCHOR									UNREINFORCED ANCHOR			UNREINFORCED ANCHOR				
		POST LENGTH (FT.)									POST LENGTH (FT.)			POST LENGTH (FT.)				
1	2	TOTAL	1	2	TOTAL	1	TOTAL											
79	S-03249	41.65270313	-85.83443667	W1-7	48	24		8		0.00								
79	S-03251	41.65257	-85.83436	R1-1	36	36		9		0.00								
79	S-03253	41.65264	-85.83578	W1-7	48	24		8		0.00								
79	S-03255	41.65273	-85.8358	R1-1	36	36		9		0.00								
79	S-03478	41.65985	-85.84854	W1-1R	30	30	6			0.00								
79	S-03480	41.65991	-85.84553	W16-5PR	21	15	2			0.00								
79	S-03481	41.65981	-85.84551	W16-5PL	21	15	2			0.00								
79	S-03482	41.65757	-85.84543	W1-1L	30	30	6			0.00								
79	S-03484	41.65425	-85.84549	W1-1L	30	30	6			0.00								
79	S-03485	41.65425	-85.84549	W13-1 (10)	18	18	2			0.00								
79	S-03486	41.65276	-85.84544	W16-5PL	21	15	2			0.00								
79	S-03487	41.65274	-85.84543	W1-8R	18	24	3			0.00								
79	S-03491	41.65266074	-85.8441438	W1-1R	30	30	6			0.00								
79	S-03492	41.65255	-85.8441	W1-1R	30	30	6			0.00								
79	S-03493	41.65272	-85.84366	W1-1R	30	30	6			0.00								
79	S-03494	41.65272	-85.84366	W13-1 (10)	18	18	2			0.00								
79	S-03495	41.6598	-85.85532	W1-7	48	24		8		0.00								
79	S-03498	41.66171	-85.85541	W3-1	30	30	6			0.00								
79	S-03843	41.65757	-85.84543	W13-1 (10)	18	18	2			0.00								
79	S-16330	41.65961	-85.8511	R2-1 (30)	24	30	5			0.00								
79	S-16344	41.6597	-85.85759	R1-1	36	36		9		0.00								
79	S-16345	41.65961	-85.85779	R2-1 (30)	24	30	5			0.00								
79	S-16347	41.65239	-85.84406	R2-1 (30)	24	30	5			0.00								
79	S-16364	41.65234	-85.84143	R2-1 (30)	24	30	5			0.00								
79	S-16369	41.65259	-85.83768	R1-1	36	36		9		0.00								
79	S-16380	41.64760844	-85.83555678	R1-1	36	36		9		0.00								
79	S-16385	41.65283	-85.82755	R2-1 (30)	24	30	5			0.00								
79	S-16393	41.65219	-85.83234	R2-1 (25)	24	30	5			0.00								
79	S-16397	41.65041	-85.83164	R1-1	36	36		9		0.00								
79	S-16399	41.64784	-85.83156	R1-1	36	36		9		0.00								
79	S-16417	41.64787	-85.82597	W14-2	30	30	6			0.00								
79	S-16420	41.64957	-85.82585	W14-2	30	30	6			0.00								
79	S-18271	41.66005	-85.84734	R1-1	36	36		9		0.00								
79	S-18272	41.66016	-85.84719	R2-1 (30)	24	30	5			0.00								
79	S-18274	41.65977	-85.85093	R1-1	36	36		9		0.00								
TOTALS							108	105		0.00	00+000			0.0			0.0	

SHEET SIGN & POST SUMMARY																		
SIGN											POST							
AREA	SIGN INVENTORY NUMBER	SIGN LOCATION (STA.)		SIGN CODE	SIGN WIDTH (in.)	SIGN HEIGHT (in.)	GROUND - MOUNTED SIGN AREA (ft²)			MOUNTED ON PANEL SIGN, AREA (ft²)	SQUARE							
											2 1/2" X 2 1/2" - 12 GA. (TYPE 3)			2" X 2" - 12 GA. (TYPE 2)			2 1/4" X 2 1/4" - 12 GA. (TYPE 1)	
		LATITUDE	LONGITUDE				UNREINFORCED ANCHOR				UNREINFORCED ANCHOR			UNREINFORCED ANCHOR				
							POST LENGTH (FT.)				POST LENGTH (FT.)			POST LENGTH (FT.)				
							1	2	TOTAL		1	2	TOTAL	1	TOTAL			
80 S-02402	41.64844	-85.80656	W3-1	30	30	6			0.00									
80 S-02403	41.65262	-85.80652	R1-1	36	36		9		0.00									
80 S-02405	41.65277	-85.80665	R1-1	36	36		9		0.00									
80 S-02407	41.654695	-85.80665667	W3-1	30	30	6			0.00									
80 S-16861	41.65016	-85.81948	W14-2	30	30	6			0.00									
TOTALS						19	18		0.00	0			0.0			0.0		

SHEET SIGN & POST SUMMARY																			
SIGN										POST									
AREA	SIGN INVENTORY NUMBER	SIGN LOCATION (STA.)		SIGN CODE	SIGN WIDTH (in.)	SIGN HEIGHT (in.)	GROUND - MOUNTED SIGN AREA (ft²)			MOUNTED ON PANEL SIGN, AREA (ft²)	SQUARE								
							0.080"	0.100"	0.125"		0.080"	2 1/2" X 2 1/2" - 12 GA. (TYPE 3)			2" X 2" - 12 GA. (TYPE 2)			2 1/4" X 2 1/4" - 12 GA. (TYPE 1)	
		UNREINFORCED ANCHOR										UNREINFORCED ANCHOR			UNREINFORCED ANCHOR				
		POST LENGTH (FT.)										POST LENGTH (FT.)			POST LENGTH (FT.)				
		LATITUDE	LONGITUDE							1	2	TOTAL	1	2	TOTAL	1	TOTAL		
	81 S-02124	41.65593	-85.7725	R2-1 (40)	24	30	5			0.00									
	81 S-02125	41.65672	-85.77261	W3-1	30	30	6			0.00									
	81 S-02126	41.65736	-85.7726	W2-4	30	30	6			0.00									
	81 S-02134	41.65819	-85.75896	W3-1	30	30	6			0.00									
	81 S-02139	41.6558	-85.76357	R1-1	36	36		9		0.00									
	81 S-02214	41.65294	-85.79031	W3-1	30	30	6			0.00									
	81 S-02218	41.65309	-85.7854	W3-1	30	30	6			0.00									
	81 S-02222	41.65314716	-85.77530725	W16-5PR	21	15	2			0.00									
	81 S-02227	41.65537	-85.77337	W1-3L	30	30	6			0.00									
	81 S-02228	41.65537	-85.77337	W13-1 (20)	18	18	2			0.00									
	81 S-02229	41.65527	-85.77256	W1-7	48	24		8		0.00									
	81 S-02230	41.65534	-85.77201	R2-1 (40)	24	30	5			0.00									
	81 S-02232	41.65593	-85.76407	R2-1 (40)	24	30	5			0.00									
	81 S-02233	41.65583	-85.76322	R2-1 (40)	24	30	5			0.00									
	81 S-02234	41.65609	-85.76064	W1-2R	30	30	6			0.00									
	81 S-02235	41.65609	-85.76064	W13-1 (30)	18	18	2			0.00									
	81 S-02270	41.65295	-85.77851	W13-1 (20)	18	18	2			0.00									
	81 S-20398	41.65295	-85.77851	W1-3L	30	30	6			0.00									
TOTALS							79	17		0.00			00+000			0.0		0.0	

SHEET SIGN & POST SUMMARY																			
SIGN											POST								
AREA	SIGN INVENTORY NUMBER	SIGN LOCATION (STA.)		SIGN CODE	SIGN WIDTH (in.)	SIGN HEIGHT (in.)	GROUND - MOUNTED SIGN AREA (ft²)			MOUNTED ON PANEL SIGN, AREA (ft²)	SQUARE								
											2 1/2" X 2 1/2" - 12 GA. (TYPE 3)			2" X 2" - 12 GA. (TYPE 2)			2 1/4" X 2 1/4" - 12 GA. (TYPE 1)		
		LATITUDE	LONGITUDE				UNREINFORCED ANCHOR			UNREINFORCED ANCHOR			UNREINFORCED ANCHOR						
							POST LENGTH (FT.)			POST LENGTH (FT.)			POST LENGTH (FT.)						
							0.080"	0.100"	0.125"	0.080"	1	2	TOTAL	1	2	TOTAL	1	TOTAL	
	82 S-02112	41.65228	-85.73464	R1-1	36	36		9		0.00									
	82 S-02114	41.65117667	-85.739475	R1-1	36	36		9		0.00									
	82 S-02115	41.65185	-85.73941	R2-1 (45)	24	30	5			0.00									
	82 S-02238	41.65549	-85.75772	W1-2L	30	30	6			0.00									
	82 S-02239	41.65549	-85.75772	W13-1 (30)	18	18	2			0.00									
	82 S-02240	41.65445	-85.75558	W1-2L	30	30	6			0.00									
	82 S-02242	41.65362	-85.75191	W1-2R	30	30	6			0.00									
	82 S-02243	41.65362	-85.75191	W13-1 (30)	18	18	2			0.00									
	82 S-02246	41.65345	-85.73984	R2-1 (40)	24	30	5			0.00									
	82 S-20980	41.6533717	-85.73941058	W1-7	48	24	8			0.00									
TOTALS							33	26		0.00			00+000			0.0		0.0	

SHEET SIGN & POST SUMMARY																	
SIGN										POST							
AREA	SIGN INVENTORY NUMBER	SIGN LOCATION (STA.)		SIGN CODE	SIGN WIDTH (in.)	SIGN HEIGHT (in.)	GROUND - MOUNTED SIGN AREA (ft ²)			MOUNTED ON PANEL SIGN, AREA (ft ²)	SQUARE						
											2 1/2" X 2 1/2" - 12 GA. (TYPE 3)		2" X 2" - 12 GA. (TYPE 2)		2 1/4" X 2 1/4" - 12 GA. (TYPE 1)		
		LATITUDE	LONGITUDE				UNREINFORCED ANCHOR		UNREINFORCED ANCHOR		UNREINFORCED ANCHOR						
							POST LENGTH (FT.)		POST LENGTH (FT.)		POST LENGTH (FT.)						
							1	2	TOTAL		1	2	TOTAL	1	2	TOTAL	
83	S-20450	41.65652567	-85.71553293	W11-15P	24	18	3	0	0	0.00							
TOTALS							3			0.00	0			0.0			0.0

SHEET SIGN & POST SUMMARY																			
SIGN										POST									
AREA	SIGN INVENTORY NUMBER	SIGN LOCATION (STA.)		SIGN CODE	SIGN WIDTH (in.)	SIGN HEIGHT (in.)	GROUND - MOUNTED SIGN AREA (ft ²)			MOUNTED ON PANEL SIGN, AREA (ft ²)	SQUARE								
							0.080"	0.100"	0.125"		0.080"	2 1/2" X 2 1/2" - 12 GA. (TYPE 3)			2" X 2" - 12 GA. (TYPE 2)			2 1/4" X 2 1/4" - 12 GA. (TYPE 1)	
		UNREINFORCED ANCHOR										UNREINFORCED ANCHOR			UNREINFORCED ANCHOR				
		POST LENGTH (FT.)										POST LENGTH (FT.)			POST LENGTH (FT.)				
1	2	TOTAL	1	2	TOTAL	1	TOTAL												
85	S-04692	41.64221	-86.04157	S3-1	36	36		9		0.00									
85	S-04695	41.63587	-86.0424	R1-1	36	36		9		0.00									
85	S-06000	41.63623	-86.04227	R2-1 (35)	24	30	5			0.00									
85	S-06005	41.64445	-86.04159	R2-1 (35)	24	30	5			0.00									
85	S-06047	41.63579	-86.0414	W1-7	48	24		8		0.00									
85	S-06085	41.64266	-86.04156	W1-4R	30	30	6			0.00									
85	S-06087	41.63774	-86.04247	W13-1 (20)	18	18	2			0.00									
85	S-06088	41.63774	-86.04247	W1-4R	30	30	6			0.00									
85	S-06093	41.63629	-86.05859	W3-1	30	30	6			0.00									
85	S-06144	41.63277	-86.02823	W1-2L	30	30	6			0.00									
85	S-06145	41.63277	-86.02823	W13-1 (30)	18	18	2			0.00									
85	S-06146	41.63485	-86.03429	W1-2R	30	30	6			0.00									
85	S-06147	41.63485	-86.03429	W13-1 (30)	18	18	2			0.00									
85	S-06152	41.64545	-86.04247	R2-1 (45)	24	30	5			0.00									
85	S-06167	41.64496	-86.04114	R2-1 (35)	24	30	5			0.00									
85	S-06169	41.64469	-86.04117	R2-1 (45)	24	30	5			0.00									
85	S-14815	41.64071	-86.03265	R2-1 (30)	24	30	5			0.00									
85	S-14818	41.64217	-86.03542	R2-1 (30)	24	30	5			0.00									
85	S-14823	41.64515	-86.03879	R1-1	36	36		9		0.00									
85	S-14824	41.64529	-86.03868	R2-1 (30)	24	30	5			0.00									
85	S-14998	41.64491	-86.02896	R2-1 (30)	24	30	5			0.00									
85	S-15024	41.63799	-86.02892	R1-1	36	36		9		0.00									
85	S-15025	41.63799	-86.02878	W14-2	30	30	6			0.00									
85	S-18080	41.64493	-86.04165	R1-1	36	36		9		0.00									
85	S-20250	41.63578	-86.0414	W1-7	48	24		8		0.00									
85	S-21026	41.64510833	-86.02935	R2-1 (35)	24	30	5			0.00									
TOTALS							94	61		0.00	00+000			0.0			0.0		

SIGN										POST									
AREA	SIGN INVENTORY NUMBER	SIGN LOCATION (STA.)		SIGN CODE	SIGN WIDTH (in.)	SIGN HEIGHT (in.)	GROUND - MOUNTED SIGN AREA (ft ²)			MOUNTED ON PANEL SIGN, AREA (ft ²)	SQUARE								
		LATITUDE	LONGITUDE				2 1/2" X 2 1/2" - 12 GA. (TYPE 3)				2" X 2" - 12 GA. (TYPE 2)			2 1/4" X 2 1/4" - 12 GA. (TYPE 1)					
							UNREINFORCED ANCHOR				UNREINFORCED ANCHOR			UNREINFORCED ANCHOR					
							POST LENGTH (FT.)				POST LENGTH (FT.)			POST LENGTH (FT.)					
1	2	TOTAL	1	2	TOTAL	1	TOTAL												
86	S-04635	41.64504	-86.02225	S1-1	36	36	9		0.00										
86	S-04639	41.64182	-86.02205	S1-1	36	36	9		0.00										
86	S-04640	41.63971	-86.02198	S1-1	36	36	9		0.00										
86	S-04648	41.63943	-86.0215	CUSTOMIZED S4-1P	24	18	3		0.00										
86	S-04651	41.63949	-86.01947	S1-1	36	36	9		0.00										
86	S-04658	41.64474	-86.00531	R5-2	24	24	4		0.00										
86	S-04672	41.63733	-86.02196	S1-1	36	36	9		0.00										
86	S-04678	41.63509	-86.02351	S1-1	36	36	9		0.00										
86	S-04686	41.63673	-86.02717	S5-1 (25-C)	24	48	8		0.00										
86	S-04694	41.63489	-86.02356	R1-1	36	36	9		0.00										
86	S-04712	41.63118	-86.02603	R1-1	36	36	9		0.00										
86	S-04713	41.63179	-86.02616	R1-1	36	36	9		0.00										
86	S-06021	41.63947	-86.02215	W1-7	48	24	8		0.00										
86	S-06028	41.63089	-86.02583	R2-1 (45)	24	30	5		0.00										
86	S-06029	41.63604	-86.02281	W1-2L	30	30	6		0.00										
86	S-06030	41.63942	-86.02108	R2-1 (45)	24	30	5		0.00										
86	S-06031	41.64075	-86.01352	R2-1 (45)	24	30	5		0.00										
86	S-06032	41.64228	-86.00921	R2-1 (35)	24	30	5		0.00										
86	S-06095	41.64467167	-86.02220167	R2-1 (40)	24	30	5		0.00										
86	S-06096	41.6455	-86.02218	R2-1 (40)	24	30	5		0.00										
86	S-06100	41.64416	-86.00525	W3-1	30	30	6		0.00										
86	S-06109	41.63341	-86.02485	W1-2R	30	30	6		0.00										
86	S-06111	41.63253	-86.02539	R2-1 (40)	24	30	5		0.00										
86	S-06112	41.6352	-86.02345	R2-1 (40)	24	30	5		0.00										
86	S-06113	41.63469	-86.02396	R2-1 (40)	24	30	5		0.00										
86	S-06116	41.63688	-86.02235	R2-1 (40)	24	30	5		0.00										
86	S-06119	41.64322	-86.02207	R2-1 (40)	24	30	5		0.00										
86	S-06130	41.63941	-86.01935	W1-2L	30	30	6		0.00										
86	S-06131	41.63941	-86.01935	W13-1 (30)	18	18	2		0.00				</						

86	S-21201	41.63673	-86.02717	CUSTOMIZED S4-1P	24	18	3			0.00							
TOTALS						204	151			0.00			0			0.0	0.0

SHEET SIGN & POST SUMMARY																		
SIGN										POST								
AREA	SIGN INVENTORY NUMBER	SIGN LOCATION (STA.)		SIGN CODE	SIGN WIDTH (in.)	SIGN HEIGHT (in.)	GROUND - MOUNTED SIGN AREA (ft²)			MOUNTED ON PANEL SIGN, AREA (ft²)	SQUARE							
							0.080"	0.100"	0.125"		2 1/2" X 2 1/2" - 12 GA. (TYPE 3)			2" X 2" - 12 GA. (TYPE 2)			2 1/4" X 2 1/4" - 12 GA. (TYPE 1)	
		UNREINFORCED ANCHOR									UNREINFORCED ANCHOR			UNREINFORCED ANCHOR				
		POST LENGTH (FT.)									POST LENGTH (FT.)			POST LENGTH (FT.)				
1	2	TOTAL	1	2	TOTAL	1	TOTAL											
87	S-07009	41.63218	-85.98434	W8-6	36	36		9		0.00								
	S-07010	41.63672	-85.98453	W8-6	36	36		9		0.00								
	S-07030	41.63085	-85.96493	R2-1 (45)	24	30	5			0.00								
	S-07033	41.63771	-85.96522	W1-7	48	24		8		0.00								
	S-07035	41.63734	-85.96516	R2-1 (45)	24	30	5			0.00								
	S-07036	41.64484	-85.9651	R2-1 (45)	24	30	5			0.00								
	S-07109	41.63653	-85.96502	S4-3P	24	9	2			0.00								
	S-07110	41.63653	-85.96502	R2-1 (25)	24	30	5			0.00								
	S-07111	41.63653	-85.96502	S4-2P	24	12	2			0.00								
	S-07112	41.63768855	-85.9614225	R2-1 (40)	24	30	5			0.00								
	S-07123	41.64589	-85.98457	W2-2L	30	30	6			0.00								
	S-07124	41.64589	-85.98457	W13-1 (30)	18	18	2			0.00								
	S-07228	41.63778	-85.96492	R1-1	36	36		9		0.00								
	S-07252	41.63048	-85.9642	R2-1 (45)	24	30	5			0.00								
	S-07269	41.6377202	-85.96443351	S4-3P	24	9	2			0.00								
	S-07270	41.6377202	-85.96443351	R2-1 (25)	24	30	5			0.00								
	S-07271	41.6377202	-85.96443351	S4-2P	24	12	2			0.00								
	S-07283	41.63778	-85.96056	S4-3P	24	9	2			0.00								
	S-07284	41.63778	-85.96056	R2-1 (25)	24	30	5			0.00								
	S-07285	41.63778	-85.96056	S4-2P	24	12	2			0.00								
	S-11558	41.63905	-85.98457	S3-1	36	36		9		0.00								
	S-11564	41.63467	-85.96501	S1-1	36	36		9		0.00								
	S-11566	41.64143	-85.96518	S4-3P	24	9	2			0.00								
	S-11568	41.64143	-85.96518	S4-2P	24	12	2			0.00								
	S-11569	41.64354	-85.96519	S1-1	36	36		9		0.00								
	S-11589	41.63053	-85.96485	R1-1	36	36		9		0.00								
	S-15143	41.6459	-85.992	W14-2	30	30	6			0.00								
	S-15282	41.64193	-85.96523	R1-1	36	36		9		0.00								
	S-18131	41.63519	-85.96501	R2-1 (45)	24	30	5			0.00								
	S-20335	41.632215	-85.984385	W8-6	36	36		9		0.00								
	S-21821	41.6305601	-85.98447072	R8-3A	24	30	5			0.00								
TOTALS							79	89		0.00	00+000			0.0			0.0	

SIGN										POST									
AREA	SIGN INVENTORY NUMBER	SIGN LOCATION (STA.)		SIGN CODE	SIGN WIDTH (in.)	SIGN HEIGHT (in.)	GROUND - MOUNTED SIGN AREA (ft ²)			MOUNTED ON PANEL SIGN, AREA (ft ²)	SQUARE								
		LATITUDE	LONGITUDE				2 1/2" X 2 1/2" - 12 GA. (TYPE 3)				2" X 2" - 12 GA. (TYPE 2)			2 1/4" X 2 1/4" - 12 GA. (TYPE 1)					
							UNREINFORCED ANCHOR				UNREINFORCED ANCHOR			UNREINFORCED ANCHOR					
							POST LENGTH (FT.)				POST LENGTH (FT.)			POST LENGTH (FT.)					
1	2	TOTAL	1	2	TOTAL	1	TOTAL												
88	S-07098	41.64216	-85.94044	R2-1 (45)	24	30	5			0.00									
88	S-07100	41.64273	-85.94164	R2-1 (45)	24	30	5			0.00									
88	S-07113	41.63779	-85.95567	R2-1 (40)	24	30	5			0.00									
88	S-07114	41.63904	-85.93214	R2-1 (45)	30	36	8			0.00									
88	S-07145	41.6403	-85.93507	W4-2R	36	36		9		0.00									
88	S-07152	41.64336	-85.92805	W1-4R	30	30	6			0.00									
88	S-07153	41.64415	-85.92916	R2-1 (45)	24	30	5			0.00									
88	S-07157	41.64401	-85.9291	W3-1	30	30	6			0.00									
88	S-07172	41.63881	-85.93147	S4-3P	24	9	2			0.00									
88	S-07173	41.63881	-85.93147	R2-1 (25)	30	36	8			0.00									
88	S-07174	41.63881	-85.93147	S4-2P	24	12	2			0.00									
88	S-07210	41.63050433	-85.92670002	R2-1 (45)	24	30	5			0.00									
88	S-07211	41.63046723	-85.94279116	W3-1	30	30	6			0.00									
88	S-07212	41.63055	-85.94364	W3-1	30	30	6			0.00									
88	S-07214	41.63056	-85.92786	R8-3A	24	30	5			0.00									
88	S-07215	41.63052	-85.9293	R8-3A	24	30	5			0.00									
88	S-07216	41.63047	-85.92929	R8-3A	24	30	5			0.00									
88	S-07217	41.63057	-85.93053	R8-3A	24	30	5			0.00									
88	S-07219	41.63057	-85.93219	R8-3A	24	30	5			0.00									
88	S-07220	41.63049	-85.93229	R8-3A	24	30	5			0.00									
88	S-07221	41.63047	-85.93345	R8-3A	24	30	5			0.00									
88	S-07222	41.63051	-85.93511667	R8-3A	24	30	5			0.00									
88	S-07223	41.63044717	-85.93514847	R8-3A	24	30	5			0.00									
88	S-07224	41.63047	-85.94496	R2-1 (45)	24	30	5			0.00									
88	S-07225	41.63789	-85.95531	R1-2	36	36		4		0.00									
88	S-07226	41.63779	-85.95509	R1-2	36	36		4		0.00									
88	S-07227	41.63852	-85.95535	W14-2	30	30	6			0.00									
88	S-07230	41.6377	-85.95295	R2-1 (40)	24	30	5			0.00									

88	S-15286	41.63757	-85.95875	W14-2	30	30	6			0.00								
88	S-15292	41.63763	-85.95596	R1-1	36	36		9		0.00								
88	S-15293	41.63756	-85.95605	R2-1 (20)	24	30	5			0.00								
88	S-15300	41.63056953	-85.95352571	R1-1	36	36		9		0.00								
88	S-15303	41.6375688	-85.94476055	R1-1	36	36		9		0.00								
88	S-15305	41.63757473	-85.94346591	R1-1	36	36		9		0.00								
88	S-15307	41.63834101	-85.93292555	R1-1	36	36		9		0.00								
88	S-15311	41.63733	-85.93204	R1-1	36	36		9		0.00								
88	S-15313	41.63404	-85.93424	W14-2	30	30	6			0.00								
88	S-15319	41.63584	-85.94113	W14-2	30	30	6			0.00								
88	S-15323	41.63765	-85.93646	R1-1	36	36		9		0.00								
88	S-15325	41.63783	-85.93663	R1-1	36	36		9		0.00								
88	S-15329	41.63762	-85.94073	R1-1	36	36		9		0.00								
88	S-15331	41.637775	-85.94088833	R1-1	36	36		9		0.00								
88	S-15338	41.63674	-85.92764	R8-3A	24	30	5			0.00								
88	S-15340	41.63663	-85.92744	W3-3	30	30	6			0.00								
88	S-15341	41.63554	-85.9272	R7-1	12	18	2			0.00								
88	S-15342	41.63505	-85.92728	R8-3A	24	30	5			0.00								
88	S-15343	41.63466	-85.92716	R8-3A	24	30	5			0.00								
88	S-15346	41.63361	-85.92725	R8-3A	24	30	5			0.00								
88	S-15347	41.63359	-85.92713	R8-3A	24	30	5			0.00								
88	S-15350	41.63251	-85.92705	R8-3A	24	30	5			0.00								
88	S-15557	41.63039	-85.94451	R1-1	36	36		9		0.00								
88	S-15564	41.6304	-85.94143	R1-1	36	36		9		0.00								
88	S-16023	41.63762	-85.94553	R1-1	36	36		9		0.00								
88	S-16024	41.63762	-85.94569	R1-1	36	36		9		0.00								
88	S-17781	41.63891	-85.93362	R10-12	30	36	8			0.00								
88	S-17783	41.639	-85.93205	R10-12	30	36	8			0.00								
88	S-17785	41.64019	-85.93306	R10-12	30	36	8			0.00								
88	S-17787	41.63983	-85.93349	R10-12	30	36	8			0.00								
88	S-17788	41.63791401	-85.92820914	R10-12	30	36	8			0.00								
88	S-20557	41.63769	-85.94529167	R2-1 (40)	24	30	5			0.00								
88	S-20993	41.63760836	-85.92842926	S5-1 (25-F)	24	48	8			0.00								
88	S-21909	41.63811199	-85.92830955	R10-12A	30	36	8			0.00								
88	S-21911	41.63786839	-85.92811207	R10-12A	30	36	8			0.00								
88	S-21913	41.6377581	-85.92840955	R10-12A	30	36	8			0.00								
88	S-21915	41.63798274	-85.92854577	R10-12A	30	36	8			0.00								
88	S-21916	41.63798274	-85.92854577	R3-5R	30	36	8			0.00								
TOTALS										363	247	0.00	0	0.0	0.0			0.0

SIGN										POST								
AREA	SIGN INVENTORY NUMBER	SIGN LOCATION (STA.)		SIGN CODE	SIGN WIDTH (in.)	SIGN HEIGHT (in.)	GROUND - MOUNTED SIGN AREA (ft ²)			MOUNTED ON PANEL SIGN, AREA (ft ²)	SQUARE							
		LATITUDE	LONGITUDE				2 1/2" X 2 1/2" - 12 GA. (TYPE 3)				2" X 2" - 12 GA. (TYPE 2)			2 1/4" X 2 1/4" - 12 GA. (TYPE 1)				
							UNREINFORCED ANCHOR				UNREINFORCED ANCHOR			UNREINFORCED ANCHOR				
							POST LENGTH (FT.)				POST LENGTH (FT.)			POST LENGTH (FT.)				
1	2	TOTAL	1	2	TOTAL	1	TOTAL											
89	S-07044	41.64515	-85.9063	W1-7	48	24	8		0.00									
89	S-07116	41.63775	-85.92519	W3-3	30	30	6		0.00									
89	S-07149	41.63909	-85.92219	R2-1 (45)	24	30	5		0.00									
89	S-07151	41.64171	-85.92578	W3-1	30	30	6		0.00									
89	S-07156	41.63761167	-85.92019333	W3-1	30	30	6		0.00									
89	S-07158	41.63505	-85.91687	R7-1	12	18	2		0.00									
89	S-07159	41.63316	-85.91422	R7-1	12	18	2		0.00									
89	S-07160	41.63123	-85.91161	R7-1	12	18	2		0.00									
89	S-07165	41.63122	-85.91142	R7-1	12	18	2		0.00									
89	S-07166	41.63787	-85.89381	R2-1 (40)	24	30	5		0.00									
89	S-07168	41.63777	-85.92451	R2-1 (45)	30	36	8		0.00									
89	S-07169	41.63776	-85.92532	S4-3P	24	9	2		0.00									
89	S-07171	41.63776	-85.92532	S4-2P	24	12	2		0.00									
89	S-07175	41.63682	-85.91923	S5-1 (25-F)	24	48	8		0.00									
89	S-07178	41.63322	-85.91417	R8-3A	24	30	5		0.00									
89	S-07179	41.6339	-85.91509	S5-1 (25-F)	24	48	8		0.00									
89	S-07182	41.63515	-85.91674	R8-3A	24	30	5		0.00									
89	S-07192	41.64526	-85.90621	R2-1 (40)	24	30	5		0.00									
89	S-07194	41.64161	-85.90366	W1-2L	30	30	6		0.00									
89	S-07195	41.63916	-85.90113	W13-1 (30)	18	18	2		0.00									
89	S-07196	41.63916	-85.90113	W1-1L	30	30	6		0.00									
89	S-07197	41.63788	-85.89704	W1-1R	30	30	6		0.00									
89	S-07198	41.63788	-85.89704	W13-1 (30)	18	18	2		0.00									
89	S-07199	41.63801	-85.89966	W1-8L	18	24	3		0.00									
89	S-07200	41.63801	-85.89966	W1-8R	18	24	3		0.00									
89	S-07201	41.6379	-85.89948	W1-8L	18	24	3		0.00									
89	S-07202	41.6379	-85.89948	W1-8R	18	24	3		0.00									
89	S-07207	41.63788	-85.89944	W16-5PL	21	15	2		0.00									
89	S-07208	41.63783	-85.89936	W16-5PR	21	15	2		0.00									
89	S-07209	41.63878	-85.90051	W1-2R	30	30	6		0.00									

SHEET SIGN & POST SUMMARY

SIGN														POST									
AREA	SIGN INVENTORY NUMBER	SIGN LOCATION (STA.)		SIGN CODE	SIGN WIDTH (in.)	SIGN HEIGHT (in.)	GROUND - MOUNTED SIGN AREA (ft ²)			MOUNTED ON PANEL SIGN, AREA (ft ²)	SQUARE												
		LATITUDE	LONGITUDE				0.080"	0.100"	0.125"		2 1/2" X 2 1/2" - 12 GA. (TYPE 3)			2" X 2" - 12 GA. (TYPE 2)			2 1/4" X 2 1/4" - 12 GA. (TYPE 1)						
											UNREINFORCED ANCHOR			UNREINFORCED ANCHOR			UNREINFORCED ANCHOR						
											POST LENGTH (FT.)			POST LENGTH (FT.)			POST LENGTH (FT.)						
											1	2	TOTAL	1	2	TOTAL	1	TOTAL					
90	S-03849	41.63573	-85.8924	W2-1	30	30	6			0.00													
90	S-03850	41.63573	-85.8924	W13-1 (35)	18	18	2			0.00													
90	S-03851	41.63696	-85.8925	R2-1 (45)	24	30	5			0.00													
90	S-03853	41.63784	-85.89233	R1-1	36	36		9		0.00													
90	S-03854	41.63784	-85.89233	W4-4P	24	12	2			0.00													
90	S-03855	41.63777	-85.89227	R1-1	36	36		9		0.00													
90	S-03856	41.63777	-85.89227	W4-4P	24	12	2			0.00													
90	S-03858	41.63777	-85.8918	R2-1 (45)	24	30	5			0.00													
90	S-03859	41.63782	-85.8903	W3-1	30	30	6			0.00													
90	S-03861	41.63774	-85.8885	R2-1 (30)	24	30	5			0.00													
90	S-03862	41.63783	-85.88844	R2-1 (45)	24	30	5			0.00													
90	S-03864	41.63797	-85.88448	R2-1 (30)	24	30	5			0.00													
90	S-03865	41.63782	-85.88089	R2-1 (45)	24	30	5			0.00													
90	S-03871	41.63781	-85.87925	W1-7	48	24		8		0.00													
90	S-03874	41.63799	-85.8792	R5-2	24	24	4			0.00													
90	S-03881	41.63789969	-85.89240608	R5-2	24	24	4			0.00													
90	S-03882	41.63825	-85.89239	R2-1 (45)	24	30	5			0.00													
90	S-03883	41.63992	-85.89247	W2-1	30	30	6			0.00													
90	S-03886	41.64062	-85.89238	W13-1 (35)	18	18	2			0.00													
90	S-03887	41.64454	-85.89243	R2-1 (45)	24	30	5			0.00													
90	S-03986	41.63656	-85.88432	W3-3	30	30	6			0.00													
90	S-03987	41.63656	-85.88432	W16-8P	24	12	2			0.00													
90	S-03989	41.63275	-85.88304	R8-4	30	24	5			0.00													
90	S-04030	41.63934	-85.88596	W3-3	30	30	6			0.00													
90	S-04031	41.63934	-85.88596	W16-8P	24	12	2			0.00													
90	S-11680	41.64504	-85.89249	R1-1	36	36		9		0.00													
90	S-11683	41.63779	-85.8926	R1-1	36	36		9		0.00													
90	S-11684	41.63779	-85.8926	W4-4P	24	12	2			0.00													
90	S-16317	41.64147	-85.89223	R1-1	36	36		9		0.00													
90	S-16318	41.64142	-85.89224	R1-1	36	36		9		0.00													
90	S-17945	41.63813338	-85.885144	R3-5L	30	36	8			0.00													
90	S-17946	41.6378036	-85.88524593	R10-12	30	36	8			0.00													
90	S-17947	41.63813338	-85.885144	R3-6R	30	36	8			0.00													
90	S-17949	41.63796855	-85.88541796	R3-5L	30	36	8			0.00													
90	S-17950	41.63813338	-85.885144	R10-12	30	36	8			0.00													
90	S-17952	41.6378036	-85.88524593	R3-5L	30	36	8			0.00													
90	S-17953	41.63796855	-85.88541796	R3-6R	30	36	8			0.00													
90	S-17955	41.6378036	-85.88524593	R3-5R	30	36	8			0.00													
90	S-17956	41.63795386	-85.88484502	R3-5L	30	36	8			0.00													
90	S-17957	41.63795386	-85.88484502	R3-6R	30	36	8			0.00													
90	S-18267	41.63441	-85.89262	R1-1	36	36		9		0.00													
90	S-18268	41.63452	-85.89278	R2-1 (30)	24	30	5			0.00													
90	S-20533	41.63319	-85.8826	R8-4	30	24	5			0.00													
TOTALS							184	71		0.00			0			0.0			0.0				

SHEET SIGN & POST SUMMARY																	
SIGN										POST							
AREA	SIGN INVENTORY NUMBER	SIGN LOCATION (STA.)		SIGN CODE	SIGN WIDTH (in.)	SIGN HEIGHT (in.)	GROUND - MOUNTED SIGN AREA (ft ²)			MOUNTED ON PANEL SIGN, AREA (ft ²)	SQUARE						
							0.080"	0.100"	0.125"		0.080"	2 1/2" X 2 1/2" - 12 GA. (TYPE 3)		2" X 2" - 12 GA. (TYPE 2)		2 1/4" X 2 1/4" - 12 GA. (TYPE 1)	
		UNREINFORCED ANCHOR										UNREINFORCED ANCHOR		UNREINFORCED ANCHOR			
		POST LENGTH (FT.)										POST LENGTH (FT.)		POST LENGTH (FT.)			
		LATITUDE	LONGITUDE							1	2	TOTAL	1	2	TOTAL	1	TOTAL
91	S-03233	41.64532	-85.83424	R2-1 (30)	24	30	5			0.00							
91	S-03241	41.64543935	-85.83449129	R1-1	36	36		9		0.00							
91	S-03242	41.64542265	-85.83445999	R1-1	36	36		9		0.00							
91	S-03471	41.64528	-85.85013	R1-1	36	36		9		0.00							
91	S-03474	41.64534	-85.84495	R2-1 (50)	24	30	5			0.00							
91	S-03475	41.64531	-85.83968	W3-5	36	36		9		0.00							
91	S-03613	41.64528	-85.85894	R2-1 (50)	24	30	5			0.00							
91	S-16278	41.63622	-85.82723	W14-2	30	30	6			0.00							
91	S-16279	41.63624	-85.82743	R2-1 (30)	24	30	5			0.00							
91	S-16290	41.64524	-85.84402	R1-1	36	36		9		0.00							
91	S-16298	41.64526	-85.83888	R1-1	36	36		9		0.00							
TOTALS							26	54		0.00		0		0.0			0.0

SHEET SIGN & POST SUMMARY																			
SIGN										POST									
AREA	SIGN INVENTORY NUMBER	SIGN LOCATION (STA.)		SIGN CODE	SIGN WIDTH (in.)	SIGN HEIGHT (in.)	GROUND - MOUNTED SIGN AREA (ft²)			MOUNTED ON PANEL SIGN, AREA (ft²)	SQUARE								
											2 1/2" X 2 1/2" - 12 GA. (TYPE 3)			2" X 2" - 12 GA. (TYPE 2)			2 1/4" X 2 1/4" - 12 GA. (TYPE 1)		
		LATITUDE	LONGITUDE				UNREINFORCED ANCHOR				UNREINFORCED ANCHOR			UNREINFORCED ANCHOR					
							POST LENGTH (FT.)				POST LENGTH (FT.)			POST LENGTH (FT.)					
							1	2	TOTAL		1	2	TOTAL	1	TOTAL				
92	S-02344	41.64533	-85.81817	S1-1	36	36	9		0.00										
92	S-02346	41.64529	-85.80954	W11-1	30	30	6		0.00										
92	S-02347	41.64529	-85.80954	W16-1P	18	12	2		0.00										
92	S-02348	41.64529	-85.80869	W3-1	30	30	6		0.00										
92	S-02357	41.64545223	-85.80568844	W11-1	30	30	6		0.00										
92	S-02358	41.64545223	-85.80568844	W16-1P	18	12	2		0.00										
92	S-02393	41.64324	-85.80631	W3-1	30	30	6		0.00										
92	S-03235	41.64529572	-85.82496032	S4-3P	24	9	2		0.00										
92	S-03236	41.64529572	-85.82496032	R2-1 (25)	24	30	5		0.00										
92	S-03237	41.64529572	-85.82496032	S4-2P	24	12	2		0.00										
92	S-03238	41.645355	-85.82493667	R2-1 (30)	24	30	5		0.00										
92	S-08035	41.645315	-85.82153167	S4-3P	24	9	2		0.00										
92	S-08036	41.645315	-85.82153167	R2-1 (25)	24	30	5		0.00										
92	S-08037	41.645315	-85.82153167	S4-2P	24	12	2		0.00										
92	S-16884	41.6450457	-85.81855928	R2-1 (30)	24	30	5		0.00										
92	S-21168	41.63087333	-85.80605667	R2-1 (45)	24	30	5		0.00										
TOTALS							60	9		0.00			0			0.0		0.0	

SHEET SIGN & POST SUMMARY																		
SIGN											POST							
AREA	SIGN INVENTORY NUMBER	SIGN LOCATION (STA.)		SIGN CODE	SIGN WIDTH (in.)	SIGN HEIGHT (in.)	GROUND - MOUNTED SIGN AREA (ft²)			MOUNTED ON PANEL SIGN, AREA (ft²)	SQUARE							
		LATITUDE	LONGITUDE				2 1/2" X 2 1/2" - 12 GA. (TYPE 3)				2" X 2" - 12 GA. (TYPE 2)			2 1/4" X 2 1/4" - 12 GA. (TYPE 1)				
							UNREINFORCED ANCHOR				UNREINFORCED ANCHOR			UNREINFORCED ANCHOR				
							POST LENGTH (FT.)				POST LENGTH (FT.)			POST LENGTH (FT.)				
1	2	TOTAL	1	2	TOTAL	1	TOTAL											
93	S-02142	41.64584	-85.76343	W1-7	48	24		8		0.00								
93	S-02144	41.64198	-85.76343	R1-1	36	36		9		0.00								
93	S-02180	41.64587	-85.77102	W1-1L	30	30	6			0.00								
93	S-02181	41.64594	-85.77233	W16-SPL	21	15	2			0.00								
93	S-02182	41.64589	-85.77238	W16-SPR	21	15	2			0.00								
93	S-02198	41.63848	-85.76497	S1-1	36	36		9		0.00								
93	S-02199	41.63862	-85.76101	S1-1	36	36		9		0.00								
93	S-02285	41.63042833	-85.779215	W1-2R	30	30	6			0.00								
93	S-02286	41.63042833	-85.779215	W13-1 (40)	18	18	2			0.00								
93	S-02290	41.633625	-85.773375	W1-4R	30	30	6			0.00								
93	S-02291	41.633625	-85.773375	W13-1 (40)	18	18	2			0.00								
93	S-02294	41.63654	-85.76757	S3-1	36	36		9		0.00								
93	S-02295	41.63555167	-85.76833667	W1-4R	30	30	6			0.00								
93	S-02296	41.63555167	-85.76833667	W13-1 (40)	18	18	2			0.00								
93	S-02298	41.63861	-85.76606	W1-7	48	24		8		0.00								
93	S-02304	41.64187	-85.76332	W1-7	48	24		8		0.00								
93	S-02372	41.64005	-85.78667	W1-2L	30	30	6			0.00								
93	S-02373	41.64005	-85.78667	W13-1 (30)	18	18	2			0.00								
93	S-02374	41.63691	-85.78537	W1-2R	30	30	6			0.00								
93	S-02375	41.63691	-85.78537	W13-1 (30)	18	18	2			0.00								
93	S-02376	41.63654	-85.78524	W1-4R	30	30	6			0.00								
93	S-02377	41.63654	-85.78524	W13-1 (30)	18	18	2			0.00								
93	S-02378	41.63348	-85.78327	W1-4L	30	30	6			0.00								
93	S-02379	41.63348	-85.78327	W13-1 (30)	18	18	2			0.00								
93	S-02380	41.63123	-85.78156	W1-2R	30	30	6			0.00								
93	S-16890	41.64587565	-85.78458597	R2-1 (30)	24	30	5			0.00								
TOTALS							81	60		0.00	00+000			0.0			0.0	

SHEET SIGN & POST SUMMARY																			
SIGN										POST									
AREA	SIGN INVENTORY NUMBER	SIGN LOCATION (STA.)		SIGN CODE	SIGN WIDTH (in.)	SIGN HEIGHT (in.)	GROUND - MOUNTED SIGN AREA (ft²)			MOUNTED ON PANEL SIGN, AREA (ft²)	SQUARE								
		LATITUDE	LONGITUDE				2 1/2" X 2 1/2" - 12 GA. (TYPE 3)				2" X 2" - 12 GA. (TYPE 2)			2 1/4" X 2 1/4" - 12 GA. (TYPE 1)					
							UNREINFORCED ANCHOR				UNREINFORCED ANCHOR			UNREINFORCED ANCHOR					
							POST LENGTH (FT.)				POST LENGTH (FT.)			POST LENGTH (FT.)					
						0.080"	0.100"	0.125"	0.080"	1	2	TOTAL	1	2	TOTAL	1	2	TOTAL	
94	S-02108	41.64296	-85.7345	S1-1	36	36		9		0.00									
94	S-02109	41.64577	-85.73467	S1-1	36	36		9		0.00									
94	S-02200	41.63861	-85.75368	W1-7	48	24		8		0.00									
94	S-02201	41.63863	-85.73774	W3-1	30	30	6			0.00									
94	S-02207	41.63887	-85.73227	W3-1	30	30	6			0.00									
94	S-16843	41.63349	-85.75366	R8-3A	24	30	5			0.00									
TOTALS							18	26		0.00			0			0.0			0.0

SIGN										POST									
AREA	SIGN INVENTORY NUMBER	SIGN LOCATION (STA.)		SIGN CODE	SIGN WIDTH (in.)	SIGN HEIGHT (in.)	GROUND - MOUNTED SIGN AREA (ft²)			MOUNTED ON PANEL SIGN, AREA (ft²)	SQUARE								
											2 1/2" X 2 1/2" - 12 GA. (TYPE 3)			2" X 2" - 12 GA. (TYPE 2)			2 1/4" X 2 1/4" - 12 GA. (TYPE 1)		
		UNREINFORCED ANCHOR					UNREINFORCED ANCHOR			UNREINFORCED ANCHOR									
		LATITUDE	LONGITUDE				POST LENGTH (FT.)			POST LENGTH (FT.)			POST LENGTH (FT.)						
		1	2	TOTAL	1	2	TOTAL	1	2	TOTAL	1	TOTAL							
94	S-02108	41.64296	-85.7345	S1-1	36	36		9		0.00									
94	S-02109	41.64577	-85.73467	S1-1	36	36		9		0.00									
94	S-02200	41.63861	-85.75368	W1-7	48	24		8		0.00									
94	S-02201	41.63863	-85.73774	W3-1	30	30	6			0.00									
94	S-02207	41.63887	-85.73227	W3-1	30	30	6			0.00									
94	S-16843	41.63349	-85.75366	R8-3A	24	30	5			0.00									
TOTALS							18	26		0.00			0		0.0			0.0	

SHEET SIGN & POST SUMMARY																
SIGN										POST						
AREA	SIGN INVENTORY NUMBER	SIGN LOCATION (STA.)		SIGN CODE	SIGN WIDTH (in.)	SIGN HEIGHT (in.)	GROUND - MOUNTED SIGN AREA (ft²)			MOUNTED ON PANEL SIGN, AREA (ft²)	SQUARE					
											2 1/2" X 2 1/2" - 12 GA. (TYPE 3)		2" X 2" - 12 GA. (TYPE 2)		2 1/4" X 2 1/4" - 12 GA. (TYPE 1)	
		LATITUDE	LONGITUDE				UNREINFORCED ANCHOR				UNREINFORCED ANCHOR			UNREINFORCED ANCHOR		
							POST LENGTH (FT.)				POST LENGTH (FT.)			POST LENGTH (FT.)		
							1	2	TOTAL		1	2	TOTAL	1	TOTAL	
95	S-01396	41.63214	-85.69795	W1-4L	30	30	6			0.00						
95	S-16897	41.63323	-85.69233	R2-1 (30)	24	30	5			0.00						
TOTALS							11			0.00	00+000				0.0	0.0

SHEET SIGN & POST SUMMARY																			
SIGN										POST									
AREA	SIGN INVENTORY NUMBER	SIGN LOCATION (STA.)		SIGN CODE	SIGN WIDTH (in.)	SIGN HEIGHT (in.)	GROUND - MOUNTED SIGN AREA (ft²)			MOUNTED ON PANEL SIGN, AREA (ft²)	SQUARE								
											2 1/2" X 2 1/2" - 12 GA. (TYPE 3)			2" X 2" - 12 GA. (TYPE 2)			2 1/4" X 2 1/4" - 12 GA. (TYPE 1)		
		LATITUDE	LONGITUDE				UNREINFORCED ANCHOR				UNREINFORCED ANCHOR			UNREINFORCED ANCHOR					
							POST LENGTH (FT.)				POST LENGTH (FT.)			POST LENGTH (FT.)					
							1	2	TOTAL		1	2	TOTAL	1	TOTAL				
96	S-01388	41.63234	-85.65716	W1-7	48	24		8		0.00									
96	S-01392	41.63206	-85.67622	W1-7	48	24		8		0.00									
96	S-01393	41.63222	-85.68352	W1-4R	30	30	6			0.00							12.0	12.0	
96	S-01394	41.63254	-85.68903	W1-4R	30	30	6			0.00							12.0	12.0	
96	S-01395	41.63263	-85.69041	W1-4L	30	30	6			0.00									
96	S-01398	41.624825	-85.68878167	W3-1	30	30	6			0.00									
96	S-01399	41.62478	-85.68604	R1-1	36	36		9		0.00									
96	S-01409	41.62494	-85.65709	R1-1	36	36		9		0.00									
96	S-01420	41.62847	-85.67147	S1-1	36	36		9		0.00									
96	S-01430	41.62484	-85.68584	W1-7	48	24		8		0.00									
96	S-01438	41.63965	-85.68606	W1-7	48	24		8		0.00									
96	S-01439	41.63962	-85.68476	S1-1	36	36		9		0.00									
TOTALS							25	68		0.00			00+000			0.0		24.0	

SHEET SIGN & POST SUMMARY																	
SIGN										POST							
AREA	SIGN INVENTORY NUMBER	SIGN LOCATION (STA.)		SIGN CODE	SIGN WIDTH (in.)	SIGN HEIGHT (in.)	GROUND - MOUNTED SIGN AREA (ft²)			MOUNTED ON PANEL SIGN, AREA (ft²)	SQUARE						
											2 1/2" X 2 1/2" - 12 GA. (TYPE 3)			2" X 2" - 12 GA. (TYPE 2)			2 1/4" X 2 1/4" - 12 GA. (TYPE 1)
		LATITUDE	LONGITUDE				UNREINFORCED ANCHOR				UNREINFORCED ANCHOR			UNREINFORCED ANCHOR			
							POST LENGTH (FT.)				POST LENGTH (FT.)			POST LENGTH (FT.)			
							1	2	TOTAL		1	2	TOTAL	1	TOTAL		
97	S-04717	41.62342	-86.02925	S3-1	36	36		9		0.00							
97	S-06101	41.62206	-86.03092	W3-1	30	30	6			0.00							
TOTALS							6	9		0.00	00+000			0.0			0.0

SHEET SIGN & POST SUMMARY																			
SIGN										POST									
AREA	SIGN INVENTORY NUMBER	SIGN LOCATION (STA.)		SIGN CODE	SIGN WIDTH (in.)	SIGN HEIGHT (in.)	GROUND - MOUNTED SIGN AREA (ft²)			MOUNTED ON PANEL SIGN, AREA (ft²)	SQUARE								
		LATITUDE	LONGITUDE				2 1/2" X 2 1/2" - 12 GA. (TYPE 3)				2" X 2" - 12 GA. (TYPE 2)			2 1/4" X 2 1/4" - 12 GA. (TYPE 1)					
							UNREINFORCED ANCHOR				UNREINFORCED ANCHOR			UNREINFORCED ANCHOR					
							POST LENGTH (FT.)				POST LENGTH (FT.)			POST LENGTH (FT.)					
						0.080"	0.100"	0.125"	0.080"	1	2	TOTAL	1	2	TOTAL	1	TOTAL		
98	S-04696	41.63009	-86.01422	S3-1	36	36	9			0.00									
98	S-04716	41.62349	-86.02567	S3-1	36	36	9			0.00									
98	S-04718	41.62342	-86.01259	R2-1 (45)	24	30	5			0.00									
98	S-04719	41.62349	-86.01364	R2-1 (45)	24	30	5			0.00									
98	S-04721	41.62343333	-86.01570667	S3-1	36	36	9			0.00									
98	S-04724	41.62339	-86.02159	R2-1 (45)	24	30	5			0.00									
98	S-04746	41.61712	-86.02184	S3-2	36	36	9			0.00									
98	S-04748	41.61983	-86.02194	S3-2	36	36	9			0.00									
98	S-06010	41.62373	-86.02242	R2-1 (45)	24	30	5			0.00									
98	S-06026	41.61546	-86.02192	W1-2R	30	30	6			0.00									
98	S-06027	41.62088	-86.02181	W1-2L	30	30	6			0.00									
98	S-06098	41.62049	-86.02197	W14-3	48	36	6			0.00									
98	S-06107	41.62996	-86.02537	W11-1	30	30	6			0.00									
98	S-06108	41.62996	-86.02537	W16-1P	18	12	2			0.00									
98	S-06205	41.62361	-86.02055	W3-1	30	30	6			0.00									
98	S-06206	41.62336	-86.02517	W2-1	30	30	6			0.00									
98	S-06208	41.62351	-86.01551	W1-4R	30	30	6			0.00									
98	S-06216	41.62346	-86.01423	R12-1 (15)	24	30	5			0.00									
98	S-06217	41.62321	-86.01721	R12-1 (15)	24	30	5			0.00									
98	S-06219	41.62338	-86.02217	R12-1 (15)	24	30	5			0.00									
98	S-06220	41.62334	-86.01809	R12-1 (15)	24	30	5			0.00									
98	S-07316	41.62337	-86.00103	R2-1 (45)	30	36	8			0.00									
98	S-15038	41.63049	-86.02601	R2-1 (30)	24	30	5			0.00									
98	S-15969	41.62357	-86.00034	R3-8B	40	36	10			0.00									
98	S-21186	41.62351833	-86.00329833	R2-1 (45)	24	30	5			0.00									
98	S-21187	41.62341833	-86.00892833	S3-1	36	36	9			0.00									
TOTALS							97	70		0.00	00+000			0.0			0.0		

SHEET SIGN & POST SUMMARY																		
SIGN											POST							
AREA	SIGN INVENTORY NUMBER	SIGN LOCATION (STA.)		SIGN CODE	SIGN WIDTH (in.)	SIGN HEIGHT (in.)	GROUND - MOUNTED SIGN AREA (ft²)			MOUNTED ON PANEL SIGN, AREA (ft²)	SQUARE							
											2 1/2" X 2 1/2" - 12 GA. (TYPE 3)			2" X 2" - 12 GA. (TYPE 2)			2 1/4" X 2 1/4" - 12 GA. (TYPE 1)	
		LATITUDE	LONGITUDE				UNREINFORCED ANCHOR				UNREINFORCED ANCHOR			UNREINFORCED ANCHOR				
							POST LENGTH (FT.)				POST LENGTH (FT.)			POST LENGTH (FT.)				
							0.080"	0.100"	0.125"	0.080"	1	2	TOTAL	1	2	TOTAL	1	TOTAL
	99 S-07002	41.62392	-85.98435	R8-3A	24	30	5			0.00								
	99 S-07003	41.62392	-85.98418	R8-3A	24	30	5			0.00								
	99 S-07011	41.62577	-85.98437	W3-1	30	30	6			0.00								
	99 S-07020	41.6196	-85.98415	W11-10	30	30	6			0.00								
	99 S-07021	41.6206	-85.98418	W3-1	30	30	6			0.00								
	99 S-07024	41.62138	-85.96479	W3-1	30	30	6			0.00								
	99 S-07027	41.62506	-85.96493	W3-1	30	30	6			0.00								
	99 S-07101	41.62315	-85.96476	R1-1	36	36		9		0.00								
	99 S-07102	41.62315	-85.96476	R1-3P	18	6	1			0.00								
	99 S-07103	41.62324558	-85.96496819	R1-1	36	36		9		0.00								
	99 S-07104	41.62324558	-85.96496819	R1-3P	18	6	1			0.00								
	99 S-07105	41.62331	-85.96468	R1-1	36	36		9		0.00								
	99 S-07107	41.62337	-85.96492	R1-1	36	36		9		0.00								
	99 S-07108	41.62337	-85.96492	R1-3P	18	6	1			0.00								
	99 S-07300	41.62333	-85.96294	W3-1	30	30	6			0.00								
	99 S-07301	41.62322	-85.96439	R2-1 (45)	24	30	5			0.00								
	99 S-07302	41.62334	-85.96651	R2-1 (45)	24	30	5			0.00								
	99 S-07303	41.62323	-85.96746	W3-1	30	30	6			0.00								
	99 S-07304	41.62332	-85.98362	R2-1 (45)	24	30	5			0.00								
	99 S-07315	41.62349	-85.9848	R2-1 (45)	30	36	8			0.00								
	99 S-07318	41.623445	-85.98793167	R4-7	24	30	5			0.00								
	99 S-07319	41.62333	-85.98626	W3-1	30	30	6			0.00								
	99 S-11548	41.62324971	-85.98424981	R1-1	36	36		9		0.00								
	99 S-11549	41.62324971	-85.98424981	R1-3P	18	6	1			0.00								
	99 S-11551	41.62361	-85.98434	R1-1	36	36		9		0.00								
	99 S-11552	41.62361	-85.98434	R1-3P	18	6	1			0.00								
	99 S-11553	41.62361	-85.98416	R1-1	36	36		9		0.00								
	99 S-11554	41.62361	-85.98416	R1-3P	18	6	1			0.00								
	99 S-11757	41.62323	-85.96674	W11-8	30	30	6			0.00								
	99 S-11758	41.62329304	-85.97656417	R8-3A	24	30	5			0.00								
	99 S-11761	41.62342	-85.97904	R8-3A	24	30	5			0.00								
	99 S-11763	41.6234	-85.98169	R8-3A	24	30	5			0.00								
	99 S-11766	41.62345	-85.98376	R8-3A	24	30	5			0.00								
	99 S-11768	41.62346	-85.98404	R1-1	36	36		9		0.00								
	99 S-11769	41.62346	-85.98404	R1-3P	18	6	1			0.00								
	99 S-11770	41.62333	-85.98405	R1-1	36	36		9		0.00								
	99 S-11771	41.62333	-85.98405	R1-3P	18	6	1			0.00								
	99 S-11772	41.62331	-85.98444	R1-1	36	36		9		0.00								
	99 S-11773	41.62331	-85.98444	R1-3P	18	6	1			0.00								
	99 S-11774	41.62349	-85.98446	R1-1	36	36		9		0.00								
	99 S-11775	41.62349	-85.98446	R1-3P	18	6	1			0.00								
	99 S-11822	41.61606	-85.96461	R1-1	36	36		9		0.00								
	99 S-15968	41.62333	-85.98655	R3-8X	30	36	8			0.00								
	99 S-20390	41.62323616	-85.98428081	R1-1	36	36		9		0.00								
	99 S-20391	41.62323616	-85.98428081	R1-3P	18	6	1			0.00								
TOTALS							130	117		0.00			0			0.0		

SHEET SIGN & POST SUMMARY

SIGN										POST									
AREA	SIGN INVENTORY NUMBER	SIGN LOCATION (STA.)		SIGN CODE	SIGN WIDTH (in.)	SIGN HEIGHT (in.)	GROUND - MOUNTED SIGN AREA (ft²)			MOUNTED ON PANEL SIGN, AREA (ft²)	SQUARE								
											2 1/2" X 2 1/2" - 12 GA. (TYPE 3)			2" X 2" - 12 GA. (TYPE 2)			2 1/4" X 2 1/4" - 12 GA. (TYPE 1)		
		UNREINFORCED ANCHOR					UNREINFORCED ANCHOR				UNREINFORCED ANCHOR								
		POST LENGTH (FT.)					POST LENGTH (FT.)				POST LENGTH (FT.)								
		1	2				TOTAL	1	2		TOTAL	1	TOTAL						
100	S-07295	41.62324	-85.92938	W3-1	30	30	6			0.00									
100	S-07296	41.6233	-85.93493	R2-1 (45)	24	30	5			0.00									
100	S-07298	41.62332	-85.9463	R2-1 (45)	24	30	5			0.00									
100	S-07299	41.62323	-85.93364	R2-1 (45)	24	30	5			0.00									
100	S-07343	41.61813	-85.9265	R2-1 (45)	24	30	5			0.00									
100	S-07350	41.61791	-85.93187	W13-1 (30)	18	18	2			0.00									
100	S-07358	41.62172	-85.9455	W3-1	30	30	6			0.00									
100	S-07359	41.62086	-85.9454	W3-1	30	30	6			0.00									
100	S-07360	41.62441	-85.94541	W3-1	30	30	6			0.00									
100	S-11746	41.62321	-85.94373	R2-1 (45)	24	30	5			0.00									
100	S-11750	41.62325038	-85.94555831	R1-1	36	36		9		0.00									
100	S-11752	41.62320324	-85.9455436	R1-1	36	36		9		0.00									
100	S-11753	41.62320324	-85.9455436	R1-3P	18	6	1			0.00									
100	S-11755	41.6232	-85.94807	W3-1	30	30	6			0.00									
100	S-11819	41.61599	-85.94534	W1-7	48	24		8		0.00									
100	S-11820	41.61596	-85.94553	R1-1	36	36		9		0.00									
100	S-15558	41.63003	-85.94463	R2-1 (30)	24	30	5			0.00									
100	S-15572	41.62402	-85.92661	R2-1 (30)	24	30	5			0.00									
100	S-15582	41.62336	-85.93347	R1-1	36	36		9		0.00									
100	S-15583	41.62453	-85.93346	R1-1	36	36		9		0.00									
100	S-15588	41.62444	-85.94557	R1-1	36	36		9		0.00									
100	S-15591	41.62458933	-85.94933873	W14-2	30	30	6			0.00									
100	S-15592	41.62334	-85.94943	R1-1	36	36		9		0.00									
100	S-15601	41.62317378	-85.93437293	R1-1	36	36		9		0.00									
100	S-15605	41.61531	-85.93738	R1-1	36	36		9		0.00									
100	S-15606	41.61515	-85.93734	W14-2	30	30	6			0.00									
100	S-15609	41.61763	-85.93488	R1-1	36	36		9		0.00									
100	S-15610	41.6178	-85.93497	R2-1 (30)	24	30	5			0.00									
100	S-16007	41.61435	-85.93848	S3-1	36	36		9		0.00									
100	S-16008	41.61784	-85.93395	S3-1	36	36		9		0.00									
100	S-16014	41.62316	-85.94537	R1-1	36	36		9		0.00									
100	S-16015	41.62316	-85.94537	R1-3P	18	6	1			0.00									
100	S-16016	41.62314628	-85.94545752	R1-1	36	36		9		0.00									
100	S-16018	41.62334	-85.94552	R1-3P	18	6	1			0.00									
100	S-20387	41.63008538	-85.94153703	R2-1 (30)	24	30	5			0.00									
TOTALS							93	134		0.00	00+000			0.0			0.0		

SIGN										POST								
AREA	SIGN INVENTORY NUMBER	SIGN LOCATION (STA.)		SIGN CODE	SIGN WIDTH (in.)	SIGN HEIGHT (in.)	GROUND - MOUNTED SIGN AREA (ft ²)			MOUNTED ON PANEL SIGN, AREA (ft ²)	SQUARE							
		LATITUDE	LONGITUDE				2 1/2" X 2 1/2" - 12 GA. (TYPE 3)				2" X 2" - 12 GA. (TYPE 2)			2 1/4" X 2 1/4" - 12 GA. (TYPE 1)				
							UNREINFORCED ANCHOR				UNREINFORCED ANCHOR			UNREINFORCED ANCHOR				
										POST LENGTH (FT.)			POST LENGTH (FT.)			POST LENGTH (FT.)		
										1	2	TOTAL	1	2	TOTAL	1	TOTAL	
101	S-03214	41.62719123	-85.90609456	R1-3P	18	6	1			0.00								
	S-03216	41.62726	-85.90617	R1-3P	18	6	1			0.00								
101	S-03217	41.62748073	-85.90579522	R1-1	36	36		9		0.00								
101	S-03218	41.62748073	-85.90579522	R1-3P	18	6	1			0.00								
101	S-03219	41.62744	-85.90565	R1-1	36	36		9		0.00								
101	S-03220	41.62744	-85.90565	R1-3P	18	6	1			0.00								
101	S-03222	41.62707696	-85.90610639	R3-8XX	36	36		9		0.00								
101	S-03786	-85.89369	41.62007	W3-1	30	30	6			0.00								
101	S-03788	41.62035	-85.89383	R1-1	36	36		9		0.00								
101	S-03797	41.62097	-85.89517	W1-7	48	24		8		0.00								
101	S-03799	41.62112	-85.89504	R1-1	36	36		9		0.00								
101	S-03800	41.62112	-85.89504	R1-3P	18	6	1			0.00								
101	S-03801	41.62106	-85.89493	R1-1	36	36		9		0.00								
101	S-03802	41.62106	-85.89493	R1-3P	18	6	1			0.00					12.0	12.0		
101	S-03803	41.6211	-85.89487	R5-2	24	24	4			0.00								
101	S-03805	41.62132	-85.89472	R2-1 (45)	24	30	5			0.00								
101	S-03806	41.62217	-85.89424	W3-1	30	30	6			0.00								
101	S-03807	41.6236	-85.89335	W1-2L	30	30	6			0.00								
101	S-03916	41.62731	-85.90575	W11-2	30	30	6			0.00								
101	S-03918	41.62729	-85.90563	R1-1	36	36		9		0.00								
101	S-03919	41.62729	-85.90563	R1-3P	18	6	1			0.00								
101	S-03920	41.62719	-85.90587	W11-2	30	30	6			0.00								
101	S-03922	41.62717	-85.90583	R1-1	36	36		9		0.00								
101	S-03923	41.62717	-85.90583	R1-3P	18	6	1			0.00								
101	S-03924	41.62789924	-85.90584864	R3-8XX	36	36		9		0.00								
101	S-03925	41.62695	-85.90545	R2-1 (45)	24	30	5			0.00								
101	S-03926	41.62693	-85.90515	R3-8X	30	36	8			0.00								
101	S-03927	41.62673	-85.90495	W11-2	30	30	6			0.00								
101	S-03931	41.62597	-85.90436	R8-3A	24	30	5			0.00								
101	S-03932	41.62453	-85.90237	R8														

101	S-11645	41.62742	-85.90614	R1-3P	18	6	1			0.00								
101	S-11646	41.62757	-85.90596	R1-1	36	36		9		0.00								
101	S-11657	41.62757	-85.90596	R1-3P	18	6	1			0.00						12		12
101	S-11658	41.62738	-85.90614	W11-2	30	30	6			0.00								
101	S-11744	41.62324	-85.92631	R1-1	36	36		9		0.00								
101	S-11745	41.62324	-85.92631	R1-3P	18	6	1			0.00								
101	S-15396	41.63003	-85.91796	R1-2	36	36		4		0.00								
101	S-15400	41.63001	-85.91932	R1-2	36	36		4		0.00								
101	S-15401	41.62791	-85.91941	R1-2	36	36		4		0.00								
101	S-15403	41.62775	-85.9193	R1-2	36	36		4		0.00								
101	S-15404	41.62791331	-85.91797336	R1-2	36	36		4		0.00								
101	S-15406	41.62777	-85.91792	R1-2	36	36		4		0.00								
101	S-15407	41.6278	-85.91672	R1-1	36	36		9		0.00								
101	S-15410	41.62488	-85.918	R1-2	36	36		4		0.00								
101	S-15411	41.62417	-85.91666	R1-1	36	36		9		0.00								
101	S-15414	41.62787362	-85.91649538	R1-1	36	36		9		0.00								
101	S-15418	41.62794	-85.91441	R1-1	36	36		9		0.00								
101	S-15420	41.62796	-85.91338	R1-2	36	36		4		0.00								
101	S-15423	41.62913	-85.91646	R1-1	36	36		9		0.00								
101	S-15424	41.62905	-85.91557	R1-1	36	36		9		0.00								
101	S-15426	41.62912	-85.91541	R1-1	36	36		9		0.00								
101	S-15427	41.62905	-85.91447	R1-1	36	36		9		0.00								
101	S-15429	41.62913	-85.91427	R1-1	36	36		9		0.00						12		12
101	S-15430	41.62907	-85.91343	R1-1	36	36		9		0.00						12		12
101	S-15432	41.62915	-85.91322	R1-1	36	36		9		0.00								
101	S-15433	41.62907	-85.91238	R1-1	36	36		9		0.00								
101	S-15441	41.63004	-85.91442	R1-2	36	36		4		0.00								
101	S-15446	41.62924107	-85.92605971	R1-1	36	36		9		0.00								
101	S-15447	41.62914	-85.92586	R2-1 (30)	24	30	5			0.00								
101	S-15567	41.62544467	-85.92625945	R1-1	36	36		9		0.00								
101	S-15568	41.62553	-85.92628	R1-1	36	36		9		0.00								
101	S-15569	41.62551	-85.92645	W14-2	30	30	6			0.00								
101	S-15571	41.62391	-85.9263	R1-1	36	36		9		0.00								
101	S-15625	41.62169	-85.91637	R1-1	36	36		9		0.00								
101	S-15626	41.62148	-85.91563	R2-1 (30)	24	30	5			0.00								
101	S-15633	41.61934	-85.90687	R1-1	36	36		9		0.00								
101	S-15637	41.62093	-85.90753	R2-1 (30)	24	30	5			0.00								
101	S-15639	41.62085	-85.91208	R1-2	36	36		4		0.00								
101	S-15640	41.62130008	-85.91355	R1-2	36	36		4		0.00								
101	S-15655	41.62212	-85.91441	R1-2	36	36		4		0.00								
101	S-15659	41.62247	-85.91363	R1-2	36	36		4		0.00								
101	S-15660	41.62215	-85.90723	R2-1 (30)	24	30	5			0.00								
101	S-16009	41.61806	-85.9262	R1-1	36	36		9		0.00								
101	S-16034	41.62321	-85.92609	R1-1	36	36		9		0.00								
101	S-16035	41.62321	-85.92609	R1-3P	18	6	1			0.00								
101	S-16036	41.62339	-85.92622	R1-1	36	36		9		0.00								
101	S-16037	41.62339	-85.92622	R1-3P	18	6	1			0.00								
101	S-16049	41.62197	-85.91644	W3-1	30	30	6			0.00								
101	S-18270	41.63001	-85.89899	R1-1	36	36		9		0.00								
TOTALS										0.00						0		72.0
					216	413				0.00						0.0		

SIGN											POST								
AREA	SIGN INVENTORY NUMBER	SIGN LOCATION (STA.)		SIGN CODE	SIGN WIDTH (in.)	SIGN HEIGHT (in.)	GROUND - MOUNTED SIGN AREA (ft²)			MOUNTED ON PANEL SIGN, AREA (ft²)	SQUARE								
		LATITUDE	LONGITUDE				2 1/2" X 2 1/2" - 12 GA. (TYPE 3)				2" X 2" - 12 GA. (TYPE 2)			2 1/4" X 2 1/4" - 12 GA. (TYPE 1)					
							UNREINFORCED ANCHOR				UNREINFORCED ANCHOR			UNREINFORCED ANCHOR					
							POST LENGTH (FT.)				POST LENGTH (FT.)			POST LENGTH (FT.)					
1	2	TOTAL	1	2	TOTAL	1	TOTAL												
102	S-03765	41.61419	-85.88371	W1-2R	30	30	6			0.00									
102	S-03766	41.61482	-85.88509	W3-3	30	30	6			0.00									
102	S-03767	41.61586	-85.88695	W1-2L	30	30	6			0.00									
102	S-03777	41.61819	-85.89042	W11-2	30	30	6			0.00									
102	S-03778	41.61853	-85.89093	W11-2	30	30	6			0.00									
102	S-03779	41.61853	-85.89093	W4-4P	24	12	2			0.00									
102	S-03781	41.6185	-85.89106	W11-2	30	30	6			0.00									
102	S-03782	41.6185	-85.89106	W4-4P	24	12	2			0.00									
102	S-03784	41.61894	-85.89184	W11-2	30	30	6			0.00									
102	S-03785	41.61935	-85.89233	W3-1	30	30	6			0.00									
102	S-03789	41.62101	-85.89245	W14-2	30	30	6			0.00									
102	S-03808	-85.89242	41.62579	R2-1 (45)	24	30	5			0.00									
102	S-03815	41.62551	-85.88785	W1-2L	30	30	6			0.00									
102	S-03818	41.62411	-85.88301	W8-13	36	36		9		0.00									
102	S-03821	41.62358	-85.88093	W8-13	36	36		9		0.00									
102	S-03823	41.62352926	-85.87838242	W1-2R	30	30	6			0.00									
102	S-03825	41.6234	-85.87093	W14-3	48	36		6		0.00									
102	S-03826	41.62335333	-85.86363333	W14-3	48	36		6		0.00									
102	S-03831	41.62328	-85.88045	R1-1	36	36		9		0.00									
102	S-03832	41.62301	-85.88062	R2-1 (40)	24	30	5			0.00							12.0	12.0	
102	S-03833	41.62281	-85.88054	W1-8R	18	24	3			0.00							12.0	12.0	
102	S-03834	41.62272	-85.88053	W1-8R	18	24	3			0.00									
102	S-03835	41.62246	-85.88004	W3-1	30	30	6			0.00									
102	S-03837	41.62214	-85.87945	W13-1 (35)	18	18	2			0.00									
102	S-03839	41.61611	-85.86738	W1-5R	30	30	6			0.00									
102	S-03840	41.61612	-85.85977	R2-1 (40)	24	30	5			0.00									
102	S-03841	41.61611	-85.85966	R1-1	36	36		9		0.00							12.0	12.0	
102	S-03844	41.62771	-85.89236	W1-2R	30	30													

	102	S-18245	41.61909	-85.89182	R1-1	36	36	9	0.00										
	102	S-18246	41.61907636	-85.88923941	R1-2	36	36	4	0.00										
	102	S-18247	41.61929	-85.88991	R1-2	36	36	4	0.00										
	102	S-18248	41.61855	-85.89093	R1-1	36	36	9	0.00										
	102	S-18249	41.61836	-85.89097	R1-1	36	36	9	0.00										
	102	S-18251	41.61913	-85.88609	W14-2	30	30	6	0.00										
	102	S-20337	41.62651	-85.89226	R2-1 (45)	24	30	5	0.00								12		12
	102	S-20432	41.61516835	-85.8869245	R2-1 (25)	24	30	5	0.00										
	102	S-20438	41.62847262	-85.89263362	R2-1 (30)	24	30	5	0.00										
	102	S-21251	41.616844	-85.88836471	R3-SR	30	36	8	0.00										
	TOTALS							250	188	0.00				0			0.0		120.0

SHEET SIGN & POST SUMMARY																										
SIGN										POST																
AREA	SIGN INVENTORY NUMBER	SIGN LOCATION (STA.)		SIGN CODE	SIGN WIDTH (in.)	SIGN HEIGHT (in.)	GROUND - MOUNTED SIGN AREA (ft ²)			MOUNTED ON PANEL SIGN, AREA (ft ²)	SQUARE															
											2 1/2" X 2 1/2" - 12 GA. (TYPE 3)			2" X 2" - 12 GA. (TYPE 2)			2 1/4" X 2 1/4" - 12 GA. (TYPE 1)									
		LATITUDE	LONGITUDE								UNREINFORCED ANCHOR			UNREINFORCED ANCHOR			UNREINFORCED ANCHOR									
											POST LENGTH (FT.)			POST LENGTH (FT.)			POST LENGTH (FT.)									
			1				2	TOTAL	1		2	TOTAL	1	TOTAL												
103	S-03462	41.61455	-85.84982	W3-5	36	36	9		0.00																	
103	S-03463	41.62341159	-85.849864	R1-1	36	36	9		0.00																	
103	S-03464	41.62346	-85.84612	S3-2	36	36	9		0.00							12.0	12.0									
103	S-03465	41.62357	-85.84088	S3-2	36	36	9		0.00																	
TOTALS							36			0.00	0			0.0			12.0									

SHEET SIGN & POST SUMMARY																			
SIGN										POST									
AREA	SIGN INVENTORY NUMBER	SIGN LOCATION (STA.)		SIGN CODE	SIGN WIDTH (in.)	SIGN HEIGHT (in.)	GROUND - MOUNTED SIGN AREA (ft ²)			MOUNTED ON PANEL SIGN, AREA (ft ²)	SQUARE								
											2 1/2" X 2 1/2" - 12 GA. (TYPE 3)			2" X 2" - 12 GA. (TYPE 2)			2 1/4" X 2 1/4" - 12 GA. (TYPE 1)		
		LATITUDE	LONGITUDE				UNREINFORCED ANCHOR				UNREINFORCED ANCHOR			UNREINFORCED ANCHOR					
							POST LENGTH (FT.)				POST LENGTH (FT.)			POST LENGTH (FT.)					
							1	2	TOTAL		1	2	TOTAL	1	TOTAL				
104	S-02271	41.6135	-85.80299	R2-1 (45)	24	30	5			0.00									
104	S-02273	41.62008	-85.79248	W2-2R	30	30	6			0.00									
104	S-02274	41.62063	-85.79197	R2-1 (45)	24	30	5			0.00									
104	S-02340	41.62911938	-85.80626063	R1-1	36	36		9		0.00									
104	S-02388	41.61559	-85.80612	R2-1 (45)	24	30	5			0.00									
104	S-02389	41.61628	-85.80598	W1-7	48	24		8		0.00									
104	S-02391	41.62848	-85.80613	R2-1 (45)	24	30	5			0.00									
104	S-02392	41.62848	-85.8062	R2-1 (45)	24	30	5			0.00									
104	S-16912	41.61443	-85.80022	R2-1 (30)	24	30	5			0.00									
TOTALS							36	17		0.00			0			0.0		0.0	

SHEET SIGN & POST SUMMARY																			
SIGN											POST								
AREA	SIGN INVENTORY NUMBER	SIGN LOCATION (STA.)		SIGN CODE	SIGN WIDTH (in.)	SIGN HEIGHT (in.)	GROUND - MOUNTED SIGN AREA (ft²)			MOUNTED ON PANEL SIGN, AREA (ft²)	SQUARE								
											2 1/2" X 2 1/2" - 12 GA. (TYPE 3)			2" X 2" - 12 GA. (TYPE 2)			2 1/4" X 2 1/4" - 12 GA. (TYPE 1)		
		LATITUDE	LONGITUDE				UNREINFORCED ANCHOR				UNREINFORCED ANCHOR			UNREINFORCED ANCHOR					
							POST LENGTH (FT.)				POST LENGTH (FT.)			POST LENGTH (FT.)					
							0.080"	0.100"	0.125"	0.080"	1	2	TOTAL	1	2	TOTAL	1	TOTAL	
105	S-02152	41.61908833	-85.75830333	W1-1R	30	30	6			0.00									
105	S-02276	41.62197	-85.79011	R2-1 (45)	24	30	5			0.00									
105	S-02277	41.62204	-85.7902	W2-3L	30	30	6			0.00									
105	S-02279	41.62359	-85.78826	R2-1 (45)	24	30	5			0.00									
105	S-02282	41.62484	-85.78641	W14-3	48	36		6		0.00									
105	S-18041	41.62382	-85.76088	S1-1	36	36		9		0.00									
105	S-20447	41.62480002	-85.77209437	W11-15	30	30	6			0.00									
105	S-20448	41.62480002	-85.77209437	W11-15P	24	18	3			0.00									
TOTALS							32	15		0.00			0			0.0		0.0	

SHEET SIGN & POST SUMMARY																	
SIGN										POST							
AREA	SIGN INVENTORY NUMBER	SIGN LOCATION (STA.)		SIGN CODE	SIGN WIDTH (in.)	SIGN HEIGHT (in.)	GROUND - MOUNTED SIGN AREA (ft ²)			MOUNTED ON PANEL SIGN AREA (ft ²)	SQUARE						
											2 1/2" X 2 1/2" - 12 GA. (TYPE 3)			2" X 2" - 12 GA. (TYPE 2)			2 1/4" X 2 1/4" - 12 GA. (TYPE 1)
		LATITUDE	LONGITUDE				UNREINFORCED ANCHOR				UNREINFORCED ANCHOR			UNREINFORCED ANCHOR			
							POST LENGTH (FT.)				POST LENGTH (FT.)			POST LENGTH (FT.)			
							1	2	TOTAL		1	2	TOTAL	1	TOTAL		
106	S-02103	41.61843	-85.73404	W13-1 (35)	18	18	2			0.00							
106	S-02105	41.61842	-85.73419	W13-1 (35)	18	18	2			0.00							
106	S-02147	41.62383	-85.7534	W1-7	48	24		8		0.00							
106	S-02158	41.62023	-85.75557	W1-1L	30	30	6			0.00							
106	S-02160	41.62023	-85.75349	W1-7	48	24		8		0.00							
106	S-02162	41.6203	-85.7343	R1-1	36	36		9		0.00							
106	S-18042	41.62391	-85.75378	S1-1	36	36		9		0.00							
TOTALS							11	34		0.00			0			0.0	0.0

SHEET SIGN & POST SUMMARY																			
SIGN										POST									
AREA	SIGN INVENTORY NUMBER	SIGN LOCATION (STA.)		SIGN CODE	SIGN WIDTH (in.)	SIGN HEIGHT (in.)	GROUND - MOUNTED SIGN AREA (ft²)			MOUNTED ON PANEL SIGN, AREA (ft²)	SQUARE								
											2 1/2" X 2 1/2" - 12 GA. (TYPE 3)			2" X 2" - 12 GA. (TYPE 2)			2 1/4" X 2 1/4" - 12 GA. (TYPE 1)		
		LATITUDE	LONGITUDE				UNREINFORCED ANCHOR				UNREINFORCED ANCHOR			UNREINFORCED ANCHOR					
							POST LENGTH (FT.)				POST LENGTH (FT.)			POST LENGTH (FT.)					
							1	2	TOTAL		1	2	TOTAL	1	TOTAL				
107	S-02210	41.62431	-85.71264	W1-2L	30	30	6			0.00									
107	S-02211	41.62335	-85.71661	W1-2R	30	30	6			0.00									
TOTALS							13			0.00	00+000			0.0			0.0		

SHEET SIGN & POST SUMMARY																		
SIGN											POST							
AREA	SIGN INVENTORY NUMBER	SIGN LOCATION (STA.)		SIGN CODE	SIGN WIDTH (in.)	SIGN HEIGHT (in.)	GROUND - MOUNTED SIGN AREA (ft ²)			MOUNTED ON PANEL SIGN, AREA (ft ²)	SQUARE							
											2 1/2" X 2 1/2" - 12 GA. (TYPE 3)			2" X 2" - 12 GA. (TYPE 2)			2 1/4" X 2 1/4" - 12 GA. (TYPE 1)	
		LATITUDE	LONGITUDE				UNREINFORCED ANCHOR				UNREINFORCED ANCHOR			UNREINFORCED ANCHOR				
							POST LENGTH (FT.)				POST LENGTH (FT.)			POST LENGTH (FT.)				
							0.080"	0.100"	0.125"	0.080"	1	2	TOTAL	1	2	TOTAL	1	TOTAL
108	S-01383	41.61057	-85.65678	S3-2	36	36		9		0.00								
108	S-01403	41.61741	-85.68562	R1-2	36	36		4		0.00								
108	S-01411	41.61419	-85.67114	R1-1	36	36		9		0.00								
108	S-21830	41.61053081	-85.65673486	W1-8L	18	24	3			0.00								
108	S-21831	41.61053081	-85.65673486	W2-4	30	30	6			0.00							12.0	12.0
108	S-21832	41.61053081	-85.65673486	W1-8R	18	24	3			0.00								
TOTALS							12	22		0.00	0			0.0			12.0	

SHEET SIGN & POST SUMMARY																		
SIGN											POST							
AREA	SIGN INVENTORY NUMBER	SIGN LOCATION (STA.)		SIGN CODE	SIGN WIDTH (in.)	SIGN HEIGHT (in.)	GROUND - MOUNTED SIGN AREA (ft ²)			MOUNTED ON PANEL SIGN AREA (ft ²)	SQUARE							
											2 1/2" X 2 1/2" - 12 GA. (TYPE 3)			2" X 2" - 12 GA. (TYPE 2)			2 1/4" X 2 1/4" - 12 GA. (TYPE 1)	
		LATITUDE	LONGITUDE				UNREINFORCED ANCHOR			UNREINFORCED ANCHOR			UNREINFORCED ANCHOR					
							POST LENGTH (FT.)			POST LENGTH (FT.)			POST LENGTH (FT.)					
							0.080"	0.100"	0.125"	0.080"	1	2	TOTAL	1	2	TOTAL	1	TOTAL
	109 S-05012	41.60864	-86.03727	W14-3	48	36		6		0.00								
	109 S-05014	41.60852	-86.04079	RS-2	24	24	4			0.00								
	109 S-05015	41.60862	-86.04201	RS-2	24	24	4			0.00								
	109 S-05016	41.60851	-86.05016	W14-3	48	36		6		0.00								
	109 S-05024	41.60698	-86.04131	W3-1	30	30	6			0.00								
	109 S-06048	41.60841	-86.05724	W14-3	48	36		6		0.00								
	109 S-06064	41.60852	-86.04114	W1-7	48	24		8		0.00								
TOTALS							14	25		0.00			0			0.0		0.0

SHEET SIGN & POST SUMMARY																		
SIGN										POST								
AREA	SIGN INVENTORY NUMBER	SIGN LOCATION (STA.)		SIGN CODE	SIGN WIDTH (in.)	SIGN HEIGHT (in.)	GROUND - MOUNTED SIGN AREA (ft²)			MOUNTED ON PANEL SIGN, AREA (ft²)	SQUARE							
							0.080"	0.100"	0.125"		2 1/2" X 2 1/2" - 12 GA. (TYPE 3)		2" X 2" - 12 GA. (TYPE 2)		2 1/4" X 2 1/4" - 12 GA. (TYPE 1)			
		UNREINFORCED ANCHOR									UNREINFORCED ANCHOR			UNREINFORCED ANCHOR				
		POST LENGTH (FT.)									POST LENGTH (FT.)			POST LENGTH (FT.)				
		LATITUDE	LONGITUDE							1	2	TOTAL	1	2	TOTAL	1	TOTAL	
110	S-04744	41.61058	-86.02029	S3-1	36	36		9		0.00								
110	S-04745	41.61283	-86.02039	S3-1	36	36		9		0.00								
110	S-04756	41.60862	-86.02222	R1-1	36	36		9		0.00								
110	S-04757	41.6085	-86.02221	R2-1 (50)	24	30	5			0.00								
110	S-04758	41.60654	-86.02208	W3-1	30	30	6			0.00								
110	S-04760	41.59828	-86.02209	W14-3	48	36	6			0.00								
110	S-05000	41.60893	-86.00284	R5-2	24	24	4			0.00								
110	S-05004	41.60882	-86.01804	W3-1	30	30	6			0.00								
110	S-05005	41.6087	-86.02067	R1-1	36	36	9			0.00						12.0	12.0	
110	S-05007	41.60872	-86.02077	R5-2	24	24	4			0.00								
110	S-05025	41.6018	-86.02203	W14-3	48	36	6			0.00								
110	S-06001	41.60891	-86.00446	W14-3	48	36	6			0.00								
110	S-06002	41.60882	-86.00584	W14-3	48	36	6			0.00								
110	S-06003	41.60865156	-86.01616761	W14-3	48	36	6			0.00								
110	S-06008	41.61068	-86.02033	W3-1	30	30	6			0.00								
110	S-06017	41.61308	-86.02065	W1-5R	30	30	6			0.00								
110	S-06073	41.60941	-86.02068	W13-1 (30)	18	18	2			0.00								
110	S-06074	41.60941	-86.02068	W1-5R	30	30	6			0.00								
110	S-06075	41.61144	-86.01957	W1-8L	18	24	3			0.00								
110	S-06076	41.61176	-86.01945	W1-8L	18	24	3			0.00								
110	S-06077	41.61205	-86.01949	W1-8L	18	24	3			0.00								
110	S-06078	41.61232	-86.01968	W1-8L	18	24	3			0.00								
110	S-06106	41.61306	-86.02049	W1-2R	30	30	6			0.00								
110	S-18107	41.60911	-86.02068	R2-1 (45)	24	30	5			0.00								
TOTALS							70	64		0.00	00+000			0.0			12.0	

SHEET SIGN & POST SUMMARY																			
SIGN										POST									
AREA	SIGN INVENTORY NUMBER	SIGN LOCATION (STA.)		SIGN CODE	SIGN WIDTH (in.)	SIGN HEIGHT (in.)	GROUND - MOUNTED SIGN AREA (ft²)			MOUNTED ON PANEL SIGN, AREA (ft²)	SQUARE								
							0.080"	0.100"	0.125"		2 1/2" X 2 1/2" - 12 GA. (TYPE 3)			2" X 2" - 12 GA. (TYPE 2)			2 1/4" X 2 1/4" - 12 GA. (TYPE 1)		
		UNREINFORCED ANCHOR									UNREINFORCED ANCHOR			UNREINFORCED ANCHOR					
		POST LENGTH (FT.)									POST LENGTH (FT.)			POST LENGTH (FT.)					
		1	2								TOTAL	1	2	TOTAL	1	TOTAL			
111	S-07265	41.60878	-85.96354	R2-1 (45)	24	30	5			0.00									
111	S-11441	41.60746	-85.96442	W3-1	30	30	6			0.00									
111	S-11689	41.60886	-85.98409	R1-1	36	36		9		0.00									
111	S-11691	41.60894	-85.98411	R1-1	36	36		9		0.00									
111	S-11694	41.60894	-85.98385	R1-3P	18	6	1			0.00									
111	S-11700	41.60876	-85.96474	R1-1	36	36		9		0.00									
111	S-11701	41.60876	-85.96474	R1-3P	18	6	1			0.00									
111	S-11702	41.60885	-85.96452	R1-1	36	36		9		0.00									
111	S-11704	41.60885	-85.96452	R1-3P	18	6	1			0.00									
111	S-20349	41.60878833	-85.98396667	R1-1	36	36		9		0.00							12.0	12.0	
111	S-20350	41.60878833	-85.98396667	R1-3P	18	6	1			0.00									
111	S-21014	41.60886	-85.98409	R1-3P	18	6	1			0.00									
TOTALS							15	45		0.00			00+000			0.0		12.0	

SHEET SIGN & POST SUMMARY

SIGN											POST								
AREA	SIGN INVENTORY NUMBER	SIGN LOCATION (STA.)		SIGN CODE	SIGN WIDTH (in.)	SIGN HEIGHT (in.)	GROUND - MOUNTED SIGN AREA (ft²)			MOUNTED ON PANEL SIGN, AREA (ft²)	SQUARE								
											2 1/2" X 2 1/2" - 12 GA. (TYPE 3)			2" X 2" - 12 GA. (TYPE 2)			2 1/4" X 2 1/4" - 12 GA. (TYPE 1)		
		LATITUDE	LONGITUDE				UNREINFORCED ANCHOR				UNREINFORCED ANCHOR			UNREINFORCED ANCHOR					
							POST LENGTH (FT.)				POST LENGTH (FT.)			POST LENGTH (FT.)					
							1	2	TOTAL		1	2	TOTAL	1	TOTAL				
112	S-07267	41.60883	-85.94711	W3-1	30	30	6			0.00									
112	S-07342	41.61249	-85.94494	R2-1 (45)	24	30	5			0.00							12.0		12.0
112	S-11372	41.60075	-85.94494	R2-1 (45)	24	30	5			0.00									
112	S-11374	41.60667	-85.9452	S3-1	36	36		9		0.00									
112	S-11375	41.60677	-85.9451	W3-1	30	30	6			0.00							12.0		12.0
112	S-11377	41.60867096	-85.9452151	R1-1	36	36		9		0.00									
112	S-11378	41.60867096	-85.9452151	R1-3P	18	6	1			0.00									
112	S-11708	41.60874	-85.94538	R1-1	36	36		9		0.00									
112	S-11709	41.60874	-85.94538	R1-3P	18	6	1			0.00									
112	S-11712	41.60877592	-85.94510604	R1-1	36	36		9		0.00							12.0		12.0
112	S-11713	41.60877592	-85.94510604	R1-3P	18	6	1			0.00									
112	S-11716	41.60876829	-85.94340359	W3-1	30	30	6			0.00									
112	S-11717	41.60873	-85.94341	W3-1	30	30	6			0.00									
112	S-15599	41.60282526	-85.94518563	R1-1	36	36		9		0.00									
112	S-16006	41.61254	-85.94522	R1-1	36	36		9		0.00									
112	S-16011	41.60884	-85.94534	R1-1	36	36		9		0.00									
112	S-16012	41.60884	-85.94534	R1-3P	18	6	1			0.00									
112	S-18126	41.61247	-85.94299	W1-5R	30	30	6			0.00									
TOTALS							44	63		0.00	00+000			0.0			36.0		

SHEET SIGN & POST SUMMARY

SIGN											POST								
AREA	SIGN INVENTORY NUMBER	SIGN LOCATION (STA.)		SIGN CODE	SIGN WIDTH (in.)	SIGN HEIGHT (in.)	GROUND - MOUNTED SIGN AREA (ft ²)			MOUNTED ON PANEL SIGN, AREA (ft ²)	SQUARE								
		LATITUDE	LONGITUDE				2 1/2" X 2 1/2" - 12 GA. (TYPE 3)				2" X 2" - 12 GA. (TYPE 2)			2 1/4" X 2 1/4" - 12 GA. (TYPE 1)					
							UNREINFORCED ANCHOR				UNREINFORCED ANCHOR			UNREINFORCED ANCHOR					
							POST LENGTH (FT.)				POST LENGTH (FT.)			POST LENGTH (FT.)					
1	2	TOTAL	1	2	TOTAL	1	TOTAL												
113	S-03178	41.60737	-85.9065	W3-1	30	30	6			0.00									
113	S-03179	41.60789464	-85.9065876	R2-1 (45)	24	30	5			0.00									
113	S-03182	41.60868	-85.90664	R1-1	36	36		9		0.00									
113	S-03183	41.60868	-85.90664	R1-3P	18	6	1			0.00									
113	S-03188	41.60867104	-85.90293376	W3-1	30	30	6			0.00									
113	S-03204	41.6099	-85.90656	R2-1 (45)	24	30	5			0.00									
113	S-03205	41.61028	-85.90668	W3-1	30	30	6			0.00									
113	S-03206	41.61166833	-85.90661	W3-1	30	30	6			0.00									
113	S-07268	41.60872	-85.92494	R2-1 (45)	24	30	5			0.00									
113	S-07278	41.60883	-85.9166	R2-1 (45)	24	30	5			0.00									
113	S-07279	41.60873	-85.91626	W1-7	48	24		8		0.00									
113	S-07281	41.60881545	-85.9073882	R2-1 (45)	24	30	5			0.00									
113	S-07346	41.61183	-85.92594	W3-1	30	30	6			0.00									
113	S-07347	41.61015	-85.92603	W3-1	30	30	6			0.00									
113	S-11298	41.60494	-85.92571	W14-3	48	36		6		0.00									
113	S-11299	41.60596	-85.92563	W3-1	30	30	6			0.00									
113	S-11301	41.60754	-85.9258	W3-1	30	30	6			0.00									
113	S-11722	41.60878	-85.9257	R1-1	36	36		9		0.00									
113	S-11723	41.60878	-85.9257	R1-3P	18	6	1			0.00									
113	S-11725	41.60876833	-85.919705	W2-2L	30	30	6			0.00									
113	S-11726	41.60876833	-85.919705	W13-1 (35)	18	18	2			0.00									
113	S-11727	41.60873	-85.91855	S3-1	36	36		9		0.00									
113	S-11728	41.6088	-85.91702	S3-1	36	36		9		0.00							12.0	12.0	
113	S-11731	41.60881	-85.91449	W2-2R	30	30	6			0.00							12.0	12.0	
113	S-11732	41.60881	-85.91449	W13-1 (35)	18	18	2			0.00									
113	S-15613	41.61232	-85.91651	R1-1	36	36		9		0.00							12.0	12.0	
113	S-16025	41.60889	-85.92596	R1-1	36	36		9		0.00									
113	S-16026	41.60889	-85.92596	R1-3P	18	6	1			0.00									
113	S-16027	41.60889	-85.92584	R1-1	36	36		9		0.00									
113	S-16028	41.60889	-85.92584	R1-3P	18	6	1			0.00									
113	S-16029	41.61079	-85.92603	W1-4L	30	30	6			0.00									
113	S-16048	41.60887	-85.91631	R1-1	36	36		9		0.00									
TOTALS							101	86		0.00	+0.000			0.0			36.0		

SHEET SIGN & POST SUMMARY																		
SIGN											POST							
AREA	SIGN INVENTORY NUMBER	SIGN LOCATION (STA.)		SIGN CODE	SIGN WIDTH (in.)	SIGN HEIGHT (in.)	GROUND - MOUNTED SIGN AREA (ft²)			MOUNTED ON PANEL SIGN, AREA (ft²)	SQUARE							
							0.080"	0.100"	0.125"		0.080"	2 1/2" X 2 1/2" - 12 GA. (TYPE 3)		2" X 2" - 12 GA. (TYPE 2)		2 1/4" X 2 1/4" - 12 GA. (TYPE 1)		
		UNREINFORCED ANCHOR										UNREINFORCED ANCHOR		UNREINFORCED ANCHOR				
		POST LENGTH (FT.)										POST LENGTH (FT.)		POST LENGTH (FT.)				
		LATITUDE	LONGITUDE							1	2	TOTAL	1	2	TOTAL	1	TOTAL	
114	S-03597	41.60546	-85.85948	W16-5PR	21	15	2			0.00								
114	S-03603	41.60962	-85.85948	W14-3	48	36		6		0.00								
114	S-03604	41.61	-85.8594	W14-3	48	36		6		0.00								
114	S-03605	41.6129	-85.85954	W3-5	36	36		9		0.00								
114	S-03944	41.60004	-85.89252	R8-4	30	24	5			0.00								
114	S-03952	41.60006	-85.8922	R8-4	30	24	5			0.00						12.0	12.0	
114	S-15673	41.59916	-85.88685	W14-2	30	30	6			0.00								
114	S-16268	41.60787	-85.86381	R1-1	36	36		9		0.00								
114	S-16269	41.60763	-85.86386	R1-1	36	36		9		0.00								
114	S-18252	41.60818	-85.85999	R2-1 (30)	24	30	5			0.00								
114	S-21453	41.60698243	-85.85996571	R2-1 (30)	24	30	5			0.00								
TOTALS							28	38		0.00			0			0.0		12.0

SHEET SIGN & POST SUMMARY																			
SIGN										POST									
AREA	SIGN INVENTORY NUMBER	SIGN LOCATION (STA.)		SIGN CODE	SIGN WIDTH (in.)	SIGN HEIGHT (in.)	GROUND - MOUNTED SIGN AREA (ft²)			MOUNTED ON PANEL SIGN, AREA (ft²)	SQUARE								
											2 1/2" X 2 1/2" - 12 GA. (TYPE 3)			2" X 2" - 12 GA. (TYPE 2)			2 1/4" X 2 1/4" - 12 GA. (TYPE 1)		
		LATITUDE	LONGITUDE				UNREINFORCED ANCHOR				UNREINFORCED ANCHOR			UNREINFORCED ANCHOR					
							POST LENGTH (FT.)				POST LENGTH (FT.)			POST LENGTH (FT.)					
							0.080"	0.100"	0.125"	0.080"	1	2	TOTAL	1	2	TOTAL	1	TOTAL	
115	S-03453	41.60285	-85.84837	R2-1 (30)	24	30	5			0.00									
115	S-03455	41.60718	-85.84843	W1-4L	30	30	6			0.00									
115	S-03457	41.60883	-85.84847	W1-8L	18	24	3			0.00									
115	S-03458	41.61062	-85.8498	S3-1	36	36		9		0.00							12.0	12.0	
115	S-03460	41.61153	-85.8498	R2-1 (30)	24	30	5			0.00									
115	S-03461	41.61208	-85.84982	W1-4L	30	30	6			0.00									
115	S-03586	41.60157	-85.85213	W14-3	48	36		6		0.00									
115	S-03587	41.60192	-85.85279	W1-5R	30	30	6			0.00							12.0	12.0	
115	S-03590	41.60396	-85.85718	W16-5PR	21	15	2			0.00									
115	S-03594	41.60502	-85.85892	W1-5L	30	30	6			0.00									
115	S-03595	41.60502	-85.85892	W13-1 (30)	18	18	2			0.00									
115	S-16899	41.60506	-85.83143	W14-2	30	30	6			0.00									
115	S-20467	41.60029333	-85.84967833	R2-1 (30)	24	30	5			0.00									
TOTALS							54	15		0.00	00+000			0.0			24.0		

SHEET SIGN & POST SUMMARY																		
SIGN											POST							
AREA	SIGN INVENTORY NUMBER	SIGN LOCATION (STA.)		SIGN CODE	SIGN WIDTH (in.)	SIGN HEIGHT (in.)	GROUND - MOUNTED SIGN AREA (R²)			MOUNTED ON PANEL SIGN, AREA (ft²)	SQUARE							
											2 1/2" X 2 1/2" - 12 GA. (TYPE 3)			2" X 2" - 12 GA. (TYPE 2)			2 1/4" X 2 1/4" - 12 GA. (TYPE 1)	
		LATITUDE	LONGITUDE				UNREINFORCED ANCHOR				UNREINFORCED ANCHOR			UNREINFORCED ANCHOR				
							POST LENGTH (FT.)				POST LENGTH (FT.)			POST LENGTH (FT.)				
							1	2	TOTAL		1	2	TOTAL	1	TOTAL			
116	S-02250	41.59926	-85.81631	W1-2L	30	30	6			0.00								
116	S-02251	41.60171	-85.81213	W1-2R	30	30	6			0.00								
116	S-02260	41.60793	-85.80774	W1-2R	30	30	6			0.00								
116	S-02263	41.60995	-85.80711	W2-3L	30	30	6			0.00								
116	S-02264	41.61013	-85.80715	W2-1	30	30	6			0.00								
116	S-02266	41.61096	-85.80618	R2-1 (45)	24	30	5			0.00								
116	S-02268	41.61128	-85.80566	R2-1 (45)	24	30	5			0.00								
116	S-02269	41.61153	-85.80554	W1-2L	30	30	6			0.00								
116	S-02325	41.60889	-85.80775333	R1-1	36	36		9		0.00								
116	S-02328	41.60894	-85.81753	W13-1 (10)	18	18	2			0.00								
116	S-02330	41.60882062	-85.81979059	W16-5PL	21	15	2			0.00								
116	S-02331	41.6071093	-85.81969789	W1-1R	30	30	6			0.00								
116	S-02332	41.6071093	-85.81969789	W13-1 (10)	18	18	2			0.00								
116	S-02386	41.61225	-85.806	R2-1 (45)	24	30	5			0.00								
116	S-02387	41.61263	-85.80611	W3-1	30	30	6			0.00								
116	S-02419	41.60895	-85.79797	R8-3A	24	30	5			0.00								
116	S-02424	41.60897	-85.8075	R1-1	36	36		9		0.00								
116	S-16902	41.60764	-85.81946	W14-2	30	30	6			0.00								
116	S-20532	41.61218	-85.80474	W2-2R	30	30	6			0.00								
TOTALS							89	18		0.00	00+000			0.0			0.0	

SHEET SIGN & POST SUMMARY																			
SIGN											POST								
AREA	SIGN INVENTORY NUMBER	SIGN LOCATION (STA.)		SIGN CODE	SIGN WIDTH (in.)	SIGN HEIGHT (in.)	GROUND - MOUNTED SIGN AREA (ft²)			MOUNTED ON PANEL SIGN, AREA (ft²)	SQUARE								
											2 1/2" X 2 1/2" - 12 GA. (TYPE 3)			2" X 2" - 12 GA. (TYPE 2)			2 1/4" X 2 1/4" - 12 GA. (TYPE 1)		
		LATITUDE	LONGITUDE				UNREINFORCED ANCHOR				UNREINFORCED ANCHOR			UNREINFORCED ANCHOR					
							POST LENGTH (FT.)				POST LENGTH (FT.)			POST LENGTH (FT.)					
							1	2	TOTAL		1	2	TOTAL	1	TOTAL				
117	S-02165	41.6076	-85.75799	S3-2	36	36	9		0.00										
117	S-02166	41.61046	-85.75826	S3-2	36	36	9		0.00										
117	S-02172	41.60583	-85.79085	W3-1	30	30	6		0.00										
117	S-02417	41.60958	-85.78389	W1-2R	30	30	6		0.00										
117	S-02418	41.60895	-85.78896	W1-2L	30	30	6		0.00										
TOTALS							19	18	0.00	0			0.0			0.0			

SHEET SIGN & POST SUMMARY																	
SIGN										POST							
AREA	SIGN INVENTORY NUMBER	SIGN LOCATION (STA.)		SIGN CODE	SIGN WIDTH (in.)	SIGN HEIGHT (in.)	GROUND - MOUNTED SIGN AREA (ft²)			MOUNTED ON PANEL SIGN, AREA (ft²)	SQUARE						
											2 1/2" X 2 1/2" - 12 GA. (TYPE 3)			2" X 2" - 12 GA. (TYPE 2)			2 1/4" X 2 1/4" - 12 GA. (TYPE 1)
		LATITUDE	LONGITUDE				UNREINFORCED ANCHOR				UNREINFORCED ANCHOR			UNREINFORCED ANCHOR			
							POST LENGTH (FT.)				POST LENGTH (FT.)			POST LENGTH (FT.)			
							1	2	TOTAL		1	2	TOTAL	1	2	TOTAL	
118	S-00977	41.6005	-85.7338	R2-1 (45)	24	30	5			0.00							
118	S-02415	41.61301	-85.74365	W1-7	48	24		8		0.00					12.0	12.0	
TOTALS							5	8		0.00	00+000			0.0			12.0

SHEET SIGN & POST SUMMARY																			
SIGN											POST								
AREA	SIGN INVENTORY NUMBER	SIGN LOCATION (STA.)		SIGN CODE	SIGN WIDTH (in.)	SIGN HEIGHT (in.)	GROUND - MOUNTED SIGN AREA (ft²)			MOUNTED ON PANEL SIGN, AREA (ft²)	SQUARE								
											2 1/2" X 2 1/2" - 12 GA. (TYPE 3)			2" X 2" - 12 GA. (TYPE 2)			2 1/4" X 2 1/4" - 12 GA. (TYPE 1)		
		LATITUDE	LONGITUDE				UNREINFORCED ANCHOR				UNREINFORCED ANCHOR			UNREINFORCED ANCHOR					
							POST LENGTH (FT.)				POST LENGTH (FT.)			POST LENGTH (FT.)					
							1	2	TOTAL		1	2	TOTAL	1	TOTAL				
119	S-00614	41.6033	-85.69368	S3-2	36	36		9		0.00									
119	S-00615	41.60337	-85.69308	W3-1	30	30	6			0.00									
119	S-00641	41.59799	-85.71432	S1-1	36	36		9		0.00									
TOTALS							6	18		0.00	0			0.0			0.0		

SHEET SIGN & POST SUMMARY																			
SIGN										POST									
AREA	SIGN INVENTORY NUMBER	SIGN LOCATION (STA.)		SIGN CODE	SIGN WIDTH (in.)	SIGN HEIGHT (in.)	GROUND - MOUNTED SIGN AREA (ft ²)			MOUNTED ON PANEL SIGN, AREA (ft ²)	SQUARE								
											2 1/2" X 2 1/2" - 12 GA. (TYPE 3)			2" X 2" - 12 GA. (TYPE 2)			2 1/4" X 2 1/4" - 12 GA. (TYPE 1)		
		LATITUDE	LONGITUDE				UNREINFORCED ANCHOR				UNREINFORCED ANCHOR			UNREINFORCED ANCHOR					
							POST LENGTH (FT.)				POST LENGTH (FT.)			POST LENGTH (FT.)					
							1	2	TOTAL		1	2	TOTAL	1	TOTAL				
120	S-00236	41.60321	-85.67101	R1-1	36	36		9		0.00									
120	S-00617	41.60339	-85.6654	W14-3	48	36		6		0.00									
120	S-00618	41.6033	-85.66156	W14-3	48	36		6		0.00									
120	S-00619	41.60334	-85.6586	W3-1	30	30	6			0.00									
120	S-00623	41.60341458	-85.65691041	R5-1	30	30	6			0.00									
120	S-00624	41.60362	-85.65663	R6-2R	24	30	5			0.00									
120	S-00627	41.60316	-85.65661	R5-1	30	30	6			0.00									
120	S-00629	41.60339725	-85.65649189	W1-7	48	24		8		0.00									
120	S-01382	41.6059	-85.65649	S3-2	36	36		9		0.00									
TOTALS							24	37		0.00			0			0.0		0.0	

SHEET SIGN & POST SUMMARY																
SIGN										POST						
AREA	SIGN INVENTORY NUMBER	SIGN LOCATION (STA.)		SIGN CODE	SIGN WIDTH (in.)	SIGN HEIGHT (in.)	GROUND - MOUNTED SIGN AREA (ft²)			MOUNTED ON PANEL SIGN, AREA (ft²)	SQUARE					
											2 1/2" X 2 1/2" - 12 GA. (TYPE 3)			2" X 2" - 12 GA. (TYPE 2)		
		LATITUDE	LONGITUDE				UNREINFORCED ANCHOR				UNREINFORCED ANCHOR			UNREINFORCED ANCHOR		
							POST LENGTH (FT.)				POST LENGTH (FT.)			POST LENGTH (FT.)		
							1	2	TOTAL		1	2	TOTAL	1	TOTAL	
121	S-04770	41.59391	-86.04101	R1-1	36	36		9		0.00						
121	S-04771	41.59383	-86.04125	R1-1	36	36		9		0.00						
121	S-04776	41.5863	-86.04134	R1-1	36	36		9		0.00					12.0	12.0
TOTALS							27			0.00			0		0.0	12.0

SHEET SIGN & POST SUMMARY																		
SIGN										POST								
AREA	SIGN INVENTORY NUMBER	SIGN LOCATION (STA.)		SIGN CODE	SIGN WIDTH (in.)	SIGN HEIGHT (in.)	GROUND - MOUNTED SIGN AREA (ft ²)			MOUNTED ON PANEL SIGN, AREA (ft ²)	SQUARE							
							0.080"	0.100"	0.125"		0.080"	2 1/2" X 2 1/2" - 12 GA. (TYPE 3)			2" X 2" - 12 GA. (TYPE 2)			2 1/4" X 2 1/4" - 12 GA. (TYPE 1)
		UNREINFORCED ANCHOR										UNREINFORCED ANCHOR			UNREINFORCED ANCHOR			
		POST LENGTH (FT.)										POST LENGTH (FT.)			POST LENGTH (FT.)			
		1	2									TOTAL	1	2	TOTAL	1	TOTAL	
122	S-04762	41.59512	-86.02205	W2-1	30	30	6			0.00								
122	S-04763	41.59437	-86.02193	R2-1 (50)	24	30	5			0.00						12.0	12.0	
122	S-04768	41.59391	-86.02589	W3-1	30	30	6			0.00						12.0	12.0	
122	S-04787	41.59343	-86.02202	R2-1 (50)	24	30	5			0.00								
122	S-04790	41.58233	-86.02167	W14-3	48	36		6		0.00								
122	S-18447	41.59512	-86.02205	W13-1 (35)	18	18	2			0.00								
TOTALS							25	6		0.00	0			0.0			24.0	

SHEET SIGN & POST SUMMARY																			
SIGN										POST									
AREA	SIGN INVENTORY NUMBER	SIGN LOCATION (STA.)		SIGN CODE	SIGN WIDTH (in.)	SIGN HEIGHT (in.)	GROUND - MOUNTED SIGN AREA (ft²)			MOUNTED ON PANEL SIGN, AREA (ft²)	SQUARE								
							0.080"	0.100"	0.125"		2 1/2" X 2 1/2" - 12 GA. (TYPE 3)			2" X 2" - 12 GA. (TYPE 2)			2 1/4" X 2 1/4" - 12 GA. (TYPE 1)		
		UNREINFORCED ANCHOR									UNREINFORCED ANCHOR			UNREINFORCED ANCHOR					
		POST LENGTH (FT.)									POST LENGTH (FT.)			POST LENGTH (FT.)					
		LATITUDE	LONGITUDE							1	2	TOTAL	1	2	TOTAL	1		TOTAL	
	123	S-11424	41.59421	-85.96416	R1-3P	18	6	1		0.00									
	123	S-11428	41.59441	-85.96405	R1-3P	18	6	1		0.00									
	123	S-11430	41.59433	-85.96406	R1-3P	18	6	1		0.00									
	123	S-11432	41.59443	-85.96167	W3-1	30	30	6		0.00									
	123	S-11506	41.59273	-85.98341	W3-1	30	30	6		0.00									
	123	S-11507	41.58174	-85.98331	W3-1	30	30	6		0.00									
	123	S-11508	41.59288	-85.98354	W3-1	30	30	6		0.00									
	123	S-11512	41.59415339	-85.98350607	R1-1	36	36		9	0.00									
	123	S-11513	41.59415339	-85.98350607	R1-3P	18	6	1		0.00									
	123	S-11518	41.59431	-85.98361	R1-1	36	36		9	0.00									
	123	S-11519	41.59431	-85.98361	R1-3P	18	6	1		0.00									
	123	S-11525	41.59421	-85.98145	W14-3	48	36		6	0.00									
	123	S-11526	41.59431	-85.97455	W14-3	48	36		6	0.00									
	123	S-11534	41.59441	-85.96434	R1-1	36	36		9	0.00									
	123	S-11535	41.59441	-85.96434	R1-3P	18	6	1		0.00									
	123	S-11537	41.59433	-85.98356	R1-1	36	36		9	0.00									
	123	S-11538	41.59433	-85.98356	R1-3P	18	6	1		0.00									
	123	S-11541	41.59536	-85.98344	W3-1	30	30	6		0.00									
	123	S-11542	41.59623	-85.9836	W3-1	30	30	6		0.00									
	123	S-20183	41.59285833	-85.96412167	W3-1	30	30	6		0.00									
TOTALS							49	47		0.00	00+000			0.0			0.0		

SHEET SIGN & POST SUMMARY																			
SIGN										POST									
AREA	SIGN INVENTORY NUMBER	SIGN LOCATION (STA.)		SIGN CODE	SIGN WIDTH (in.)	SIGN HEIGHT (in.)	GROUND - MOUNTED SIGN AREA (ft ²)			MOUNTED ON PANEL SIGN, AREA (ft ²)	SQUARE								
											2 1/2" X 2 1/2" - 12 GA. (TYPE 3)			2" X 2" - 12 GA. (TYPE 2)			2 1/4" X 2 1/4" - 12 GA. (TYPE 1)		
		LATITUDE	LONGITUDE				UNREINFORCED ANCHOR				UNREINFORCED ANCHOR			UNREINFORCED ANCHOR					
							POST LENGTH (FT.)				POST LENGTH (FT.)			POST LENGTH (FT.)					
							1	2	TOTAL		1	2	TOTAL	1	TOTAL				
124	S-11349	41.59301	-85.94476	W3-1	30	30	6			0.00									
124	S-11352	41.59449	-85.9445	R5-2	24	24	4			0.00							12.0	12.0	
124	S-11359	41.59465	-85.93372	W14-3	48	36		6		0.00									
124	S-11360	41.59463	-85.92794	W3-1	30	30	6			0.00							12.0	12.0	
124	S-11361	41.59472	-85.92731	W3-1	30	30	6			0.00									
124	S-11362	41.59472	-85.92619	R5-2	24	24	4			0.00									
124	S-11371	41.59593	-85.94497	W3-1	30	30	6			0.00									
124	S-11433	41.59447	-85.9586	W14-3	48	36		6		0.00									
124	S-20323	41.59462	-85.94485167	W4-4P	24	12	2			0.00									
TOTALS							35	11		0.00			0			0.0		24.0	

SHEET SIGN & POST SUMMARY																		
SIGN											POST							
AREA	SIGN INVENTORY NUMBER	SIGN LOCATION (STA.)		SIGN CODE	SIGN WIDTH (in.)	SIGN HEIGHT (in.)	GROUND - MOUNTED SIGN AREA (ft²)			MOUNTED ON PANEL SIGN, AREA (ft²)	SQUARE							
											2 1/2" X 2 1/2" - 12 GA. (TYPE 3)			2" X 2" - 12 GA. (TYPE 2)			2 1/4" X 2 1/4" - 12 GA. (TYPE 1)	
		LATITUDE	LONGITUDE				UNREINFORCED ANCHOR				UNREINFORCED ANCHOR			UNREINFORCED ANCHOR				
							POST LENGTH (FT.)				POST LENGTH (FT.)			POST LENGTH (FT.)				
							1	2	TOTAL		1	2	TOTAL	1	TOTAL			
125	S-03147	41.59264	-85.90626	W3-1	30	30	6			0.00								
125	S-03148	41.59336	-85.90618	W3-1	30	30	6			0.00								
125	S-03152	41.59469336	-85.90622315	R1-1	36	36		9		0.00								
125	S-03153	41.59469336	-85.90622315	R1-3P	18	6	1			0.00								
125	S-03156	41.59475	-85.90612	R1-1	36	36		9		0.00								
125	S-03158	41.59473	-85.90571	R5-2	24	24	4			0.00						12.0	12.0	
125	S-03174	41.59502	-85.90617	R2-1 (45)	24	30	5			0.00								
125	S-03175	41.59624	-85.90634	W3-1	30	30	6			0.00								
125	S-11262	41.5821	-85.92519	W3-1	30	30	6			0.00								
125	S-11263	41.59306	-85.92538	W3-1	30	30	6			0.00								
125	S-11264	41.59381	-85.92556	W3-1	30	30	6			0.00								
125	S-11270	41.59473	-85.92532	R1-1	36	36		9		0.00								
125	S-11271	41.59473	-85.92532	R1-3P	18	6	1			0.00								
125	S-11275	41.59464	-85.92474	R5-2	24	24	4			0.00								
125	S-11276	41.59465	-85.92421	W3-1	30	30	6			0.00								
125	S-11284	41.59483	-85.90948	W3-1	30	30	6			0.00								
125	S-11288	41.59481	-85.90632	R1-1	36	36		9		0.00								
125	S-11289	41.59481	-85.90632	R1-3P	18	6	1			0.00								
125	S-11291	41.59478853	-85.92546471	R1-1	36	36		9		0.00								
125	S-11292	41.59478853	-85.92546471	R1-3P	18	6	1			0.00								
125	S-11293	41.59476272	-85.92542622	R1-1	36	36		9		0.00								
125	S-11294	41.59476272	-85.92542622	R1-3P	18	6	1			0.00								
125	S-11296	41.59579	-85.92542	W3-1	30	30	6			0.00								
125	S-15597	41.59768	-85.92543	R1-1	36	36		9		0.00								
TOTALS							73	63		0.00	00+000			0.0			12.0	

SHEET SIGN & POST SUMMARY																			
SIGN											POST								
AREA	SIGN INVENTORY NUMBER	SIGN LOCATION (STA.)		SIGN CODE	SIGN WIDTH (in.)	SIGN HEIGHT (in.)	GROUND - MOUNTED SIGN AREA (ft²)			MOUNTED ON PANEL SIGN, AREA (ft²)	SQUARE								
							0.080"	0.100"	0.125"		0.080"	2 1/2" X 2 1/2" - 12 GA. (TYPE 3)			2" X 2" - 12 GA. (TYPE 2)			2 1/4" X 2 1/4" - 12 GA. (TYPE 1)	
		UNREINFORCED ANCHOR										UNREINFORCED ANCHOR			UNREINFORCED ANCHOR				
		POST LENGTH (FT.)										POST LENGTH (FT.)			POST LENGTH (FT.)				
		1	2									TOTAL	1	2	TOTAL	1	2	TOTAL	
126	S-03162	41.59501	-85.88889	W3-1	30	30	6			0.00									
126	S-03163	41.59502	-85.88783	R5-2	24	24	4			0.00									
126	S-03167	41.59737	-85.88717	W3-1	30	30	6			0.00									
126	S-03945	41.59648	-85.89257	W8-13	36	36		9		0.00									
126	S-03946	41.58632	-85.89194	R2-1 (55)	36	48		12		0.00									
126	S-03947	41.58372	-85.89124	R3-4	36	36		9		0.00									
126	S-03951	41.59319	-85.89217	W8-13	36	36		9		0.00									
126	S-14850	41.58354	-85.8912	R3-4	36	36		9		0.00									
126	S-14851	41.58543	-85.89133	R8-4	30	24	5			0.00									
126	S-20494	41.58798807	-85.88683332	R1-1	36	36		9		0.00									
126	S-20497	41.58792528	-85.88608686	W3-1	30	30	6			0.00									
TOTALS							28	57		0.00			0			0.0			0.0

SHEET SIGN & POST SUMMARY																	
SIGN										POST							
AREA	SIGN INVENTORY NUMBER	SIGN LOCATION (STA.)		SIGN CODE	SIGN WIDTH (in.)	SIGN HEIGHT (in.)	GROUND - MOUNTED SIGN AREA (ft ²)			MOUNTED ON PANEL SIGN, AREA (ft ²)	SQUARE						
											2 1/2" X 2 1/2" - 12 GA. (TYPE 3)			2" X 2" - 12 GA. (TYPE 2)			2 1/4" X 2 1/4" - 12 GA. (TYPE 1)
		LATITUDE	LONGITUDE				UNREINFORCED ANCHOR				UNREINFORCED ANCHOR			UNREINFORCED ANCHOR			
							POST LENGTH (FT.)				POST LENGTH (FT.)			POST LENGTH (FT.)			
							1	2	TOTAL		1	2	TOTAL	1	2	TOTAL	
127	S-17525	41.59304	-85.84875	W8-5	30	30	6			0.00							
	127	S-17526	41.59304	-85.84875	W8-13	36	36		9		0.00						
	127	S-17530	41.59354177	-85.84828863	W8-5	30	30	6			0.00						
	127	S-17531	41.59354177	-85.84828863	W8-13	36	36		9		0.00						
TOTALS							13	18		0.00	0			0.0			0.0

SHEET SIGN & POST SUMMARY																
SIGN										POST						
AREA	SIGN INVENTORY NUMBER	SIGN LOCATION (STA.)		SIGN CODE	SIGN WIDTH (in.)	SIGN HEIGHT (in.)	GROUND - MOUNTED SIGN AREA (ft ²)			MOUNTED ON PANEL SIGN, AREA (ft ²)	SQUARE					
											2 1/2" X 2 1/2" - 12 GA. (TYPE 3)		2" X 2" - 12 GA. (TYPE 2)		2 1/4" X 2 1/4" - 12 GA. (TYPE 1)	
		LATITUDE	LONGITUDE				UNREINFORCED ANCHOR		UNREINFORCED ANCHOR		UNREINFORCED ANCHOR					
							POST LENGTH (FT.)		POST LENGTH (FT.)		POST LENGTH (FT.)					
							1	2	TOTAL		1	2	TOTAL	1	TOTAL	
128	S-16930	41.58321	-85.80061	W14-2	30	30	6	0	0	0.00						
TOTALS							6			0.00			0		0.0	0.0

SHEET SIGN & POST SUMMARY																		
SIGN										POST								
AREA	SIGN INVENTORY NUMBER	SIGN LOCATION (STA.)		SIGN CODE	SIGN WIDTH (in.)	SIGN HEIGHT (in.)	GROUND - MOUNTED SIGN AREA (ft²)			MOUNTED ON PANEL SIGN, AREA (ft²)	SQUARE							
											2 1/2" X 2 1/2" - 12 GA. (TYPE 3)			2" X 2" - 12 GA. (TYPE 2)			2 1/4" X 2 1/4" - 12 GA. (TYPE 1)	
		LATITUDE	LONGITUDE				UNREINFORCED ANCHOR				UNREINFORCED ANCHOR			UNREINFORCED ANCHOR				
							POST LENGTH (FT.)				POST LENGTH (FT.)			POST LENGTH (FT.)				
							1	2	TOTAL		1	2	TOTAL	1	2	TOTAL		
129	S-00717	41.58853	-85.76092	W1-1L	30	30	6			0.00								
129	S-00722	41.58711	-85.76212	W13-1 (10)	18	18	2			0.00						12.0	12.0	
129	S-20456	41.58853	-85.76092	W13-1 (10)	18	18	2			0.00								
129	S-20725	41.59315167	-85.79053457	R8-3A	24	30	5			0.00								
129	S-20726	41.59260054	-85.79051799	R8-3A	24	30	5			0.00								
TOTALS							21			0.00	0			0.0			12.0	

SHEET SIGN & POST SUMMARY

SIGN											POST								
AREA	SIGN INVENTORY NUMBER	SIGN LOCATION (STA.)		SIGN CODE	SIGN WIDTH (in.)	SIGN HEIGHT (in.)	GROUND - MOUNTED SIGN AREA (ft²)			MOUNTED ON PANEL SIGN, AREA (ft²)	SQUARE								
											2 1/2" X 2 1/2" - 12 GA. (TYPE 3)			2" X 2" - 12 GA. (TYPE 2)			2 1/4" X 2 1/4" - 12 GA. (TYPE 1)		
		LATITUDE	LONGITUDE				UNREINFORCED ANCHOR				UNREINFORCED ANCHOR			UNREINFORCED ANCHOR					
							POST LENGTH (FT.)				POST LENGTH (FT.)			POST LENGTH (FT.)					
							1	2	TOTAL		1	2	TOTAL	1	TOTAL				
130	S-00650	41.596	-85.73341	R1-1	36	36		9		0.00									
130	S-00651	41.59593	-85.73342	R1-1	36	36		9		0.00									
130	S-00653	41.59634	-85.73369	R1-1	36	36		9		0.00									
130	S-00654	41.59642	-85.73547	W3-1	30	30	6			0.00									
130	S-00728	41.58848	-85.75448	W1-1R	30	30	6			0.00									
130	S-00729	41.58848	-85.75448	W13-1 (10)	18	18	2			0.00									
130	S-00730	41.58858	-85.75259	W16-5PL	21	15	2			0.00									
130	S-00731	41.58618	-85.75243	W1-1L	30	30	6			0.00									
130	S-00732	41.58618	-85.75243	W13-1 (10)	18	18	2			0.00							12.0	12.0	
130	S-00984	41.59671898	-85.73352584	R2-1 (25)	24	30	5			0.00							12.0	12.0	
130	S-00985	41.59671898	-85.73352584	S4-2P	24	12	2			0.00									
130	S-00988	41.59637	-85.73349	W1-7	48	24		8		0.00									
130	S-00991	41.59599	-85.73362	W1-7	48	24		8		0.00									
130	S-00992	41.59587	-85.73362	R2-1 (45)	24	30	5			0.00									
130	S-00993	41.58575	-85.73324	S1-1	36	36		9		0.00									
130	S-00994	41.58439	-85.73321	S3-2	36	36		9		0.00									
130	S-00995	41.58334	-85.73315	W3-1	30	30	6			0.00									
TOTALS							44	61		0.00			0			0.0			24.0

SHEET SIGN & POST SUMMARY																			
SIGN											POST								
AREA	SIGN INVENTORY NUMBER	SIGN LOCATION (STA.)		SIGN CODE	SIGN WIDTH (in.)	SIGN HEIGHT (in.)	GROUND - MOUNTED SIGN AREA (ft ²)			MOUNTED ON PANEL SIGN, AREA (ft ²)	SQUARE								
											2 1/2" X 2 1/2" - 12 GA. (TYPE 3)			2" X 2" - 12 GA. (TYPE 2)			2 1/4" X 2 1/4" - 12 GA. (TYPE 1)		
		LATITUDE	LONGITUDE				UNREINFORCED ANCHOR				UNREINFORCED ANCHOR			UNREINFORCED ANCHOR					
							POST LENGTH (FT.)				POST LENGTH (FT.)			POST LENGTH (FT.)					
							0.080"	0.100"	0.125"	0.080"	1	2	TOTAL	1	2	TOTAL	1	TOTAL	
	131 S-00639	41.59411	-85.71406	S1-1	36	36		9		0.00									
	131 S-00644	41.59594	-85.70997	S1-1	36	36		9		0.00									
	131 S-00647	41.59586	-85.71431	R1-1	36	36		9		0.00									
	131 S-20472	41.59506333	-85.71417333	R2-1 (45)	24	30	5			0.00									
TOTALS							5	27		0.00			0			0.0		0.0	

SHEET SIGN & POST SUMMARY

SIGN										POST									
AREA	SIGN INVENTORY NUMBER	SIGN LOCATION (STA.)		SIGN CODE	SIGN WIDTH (in.)	SIGN HEIGHT (in.)	GROUND - MOUNTED SIGN AREA (ft²)			MOUNTED ON PANEL SIGN, AREA (ft²)	SQUARE								
							0.080"	0.100"	0.125"		0.080"	2 1/2" X 2 1/2" - 12 GA. (TYPE 3)			2" X 2" - 12 GA. (TYPE 2)			2 1/4" X 2 1/4" - 12 GA. (TYPE 1)	
		UNREINFORCED ANCHOR								UNREINFORCED ANCHOR			UNREINFORCED ANCHOR						
		LATITUDE	LONGITUDE							POST LENGTH (FT.)			POST LENGTH (FT.)			POST LENGTH (FT.)			
		1	2	TOTAL	1	2	TOTAL	1	2	TOTAL	1	2	TOTAL						
133	S-04798	41.57953	-86.02817	W11-1	30	30	6			0.00							12.0		12.0
133	S-04799	41.57953	-86.02817	W16-1P	18	12	2			0.00									
133	S-04803	41.57942	-86.04362	W11-1	30	30	6			0.00									
133	S-04811	41.56506	-86.04093	R1-1	36	36		9		0.00									
133	S-04923	41.56502	-86.03359	S1-1	36	36		9		0.00									
TOTALS							14	18		0.00	0			0.0			12.0		

SHEET SIGN & POST SUMMARY																			
SIGN											POST								
AREA	SIGN INVENTORY NUMBER	SIGN LOCATION (STA.)		SIGN CODE	SIGN WIDTH (in.)	SIGN HEIGHT (in.)	GROUND - MOUNTED SIGN AREA (ft ²)			MOUNTED ON PANEL SIGN, AREA (ft ²)	SQUARE								
							0.080"	0.100"	0.125"	0.080"	2 1/2" X 2 1/2" - 12 GA. (TYPE 3)			2" X 2" - 12 GA. (TYPE 2)			2 1/4" X 2 1/4" - 12 GA. (TYPE 1)		
		UNREINFORCED ANCHOR									UNREINFORCED ANCHOR			UNREINFORCED ANCHOR					
		POST LENGTH (FT.)									POST LENGTH (FT.)			POST LENGTH (FT.)					
		LATITUDE	LONGITUDE							1	2	TOTAL	1	2	TOTAL	1		TOTAL	
	134 S-04795	41.57952	-86.02154	R1-1	36	36		9		0.00									
	134 S-04797	41.57946	-86.02184	R1-1	36	36		9		0.00									
	134 S-04814	41.57826	-86.0216	W14-3	48	36		6		0.00									
	134 S-04816	41.57428	-86.02164	W14-3	48	36		6		0.00									
	134 S-04817	41.57148	-86.02149	W14-3	48	36		6		0.00							12.0	12.0	
	134 S-04818	41.56779	-86.02155	W14-3	48	36		6		0.00									
TOTALS								40		0.00		0			0.0			12.0	

SHEET SIGN & POST SUMMARY																		
SIGN											POST							
AREA	SIGN INVENTORY NUMBER	SIGN LOCATION (STA.)		SIGN CODE	SIGN WIDTH (in.)	SIGN HEIGHT (in.)	GROUND - MOUNTED SIGN AREA (ft ²)			MOUNTED ON PANEL SIGN, AREA (ft ²)	SQUARE							
											2 1/2" X 2 1/2" - 12 GA. (TYPE 3)			2" X 2" - 12 GA. (TYPE 2)			2 1/4" X 2 1/4" - 12 GA. (TYPE 1)	
		LATITUDE	LONGITUDE				UNREINFORCED ANCHOR			UNREINFORCED ANCHOR			UNREINFORCED ANCHOR					
							POST LENGTH (FT.)			POST LENGTH (FT.)			POST LENGTH (FT.)					
							0.080"	0.100"	0.125"	0.080"	1	2	TOTAL	1	2	TOTAL	1	TOTAL
	135 S-11418	41.57995	-85.96387	R1-1	36	36		9		0.00								
	135 S-11420	41.5811	-85.96389	W3-1	30	30	6			0.00							12.0	12.0
	135 S-11478	-85.97514	41.56529	S3-2	36	36		9		0.00								
	135 S-11479	41.56532	-85.96954	S3-2	36	36		9		0.00							12.0	12.0
	135 S-11483	41.56684	-85.98306	W3-1	30	30	6			0.00								
	135 S-11487	41.57969	-85.98319	R1-3P	18	6	1			0.00								
	135 S-11488	41.57969	-85.98319	R1-1	36	36		9		0.00							12.0	12.0
	135 S-11492	41.57983	-85.98312	R1-1	36	36		9		0.00								
	135 S-11493	41.57983	-85.98312	R1-3P	18	6	1			0.00								
	135 S-11498	41.57981	-85.96757	W3-1	30	30	6			0.00							12.0	12.0
TOTALS							20	45		0.00	00+000			0.0			48.0	

SHEET SIGN & POST SUMMARY																		
SIGN											POST							
AREA	SIGN INVENTORY NUMBER	SIGN LOCATION (STA.)		SIGN CODE	SIGN WIDTH (in.)	SIGN HEIGHT (in.)	GROUND - MOUNTED SIGN AREA (ft ²)			MOUNTED ON PANEL SIGN, AREA (ft ²)	SQUARE							
											2 1/2" X 2 1/2" - 12 GA. (TYPE 3)		2" X 2" - 12 GA. (TYPE 2)		2 1/4" X 2 1/4" - 12 GA. (TYPE 1)			
		LATITUDE	LONGITUDE				UNREINFORCED ANCHOR				UNREINFORCED ANCHOR			UNREINFORCED ANCHOR				
							POST LENGTH (FT.)				POST LENGTH (FT.)			POST LENGTH (FT.)				
							1	2	TOTAL		1	2	TOTAL	1	TOTAL			
136	S-11336	41.5656	-85.94108	W3-1	30	30	6			0.00							12.0	12.0
136	S-11345	41.56556	-85.9427	W1-7	48	24		8		0.00								
136	S-11346	41.56915	-85.9444	S3-1	36	36		9		0.00								
136	S-11405	41.56554	-85.94459	R1-1	36	36		9		0.00								
136	S-11407	41.56563	-85.9446	R1-1	36	36		9		0.00								
136	S-18141	41.57993	-85.94465	R1-1	36	36		9		0.00							12.0	12.0
136	S-18142	41.57993	-85.94465	W4-4P	24	12	2			0.00								
TOTALS							8	44		0.00	0			0.0			24.0	

SHEET SIGN & POST SUMMARY																			
SIGN											POST								
AREA	SIGN INVENTORY NUMBER	SIGN LOCATION (STA.)		SIGN CODE	SIGN WIDTH (in.)	SIGN HEIGHT (in.)	GROUND - MOUNTED SIGN AREA (ft²)			MOUNTED ON PANEL SIGN, AREA (ft²)	SQUARE								
		LATITUDE	LONGITUDE				2 1/2" X 2 1/2" - 12 GA. (TYPE 3)				2" X 2" - 12 GA. (TYPE 2)			2 1/4" X 2 1/4" - 12 GA. (TYPE 1)					
							UNREINFORCED ANCHOR				UNREINFORCED ANCHOR			UNREINFORCED ANCHOR					
							POST LENGTH (FT.)				POST LENGTH (FT.)			POST LENGTH (FT.)					
						0.080"	0.100"	0.125"	0.080"	1	2	TOTAL	1	2	TOTAL	1	TOTAL		
	137 S-03084	41.56578	-85.90073	R2-1 (30)	24	30	5			0.00									
	137 S-11242	41.56575	-85.92252	W3-1	30	30	6			0.00									
	137 S-11246	41.57809	-85.92505	W11-1	30	30	6			0.00									
	137 S-11248	41.57862	-85.92503	W3-1	30	30	6			0.00									
	137 S-11249	41.5801	-85.92505	R1-1	36	36		9		0.00									
	137 S-14836	41.56567308	-85.90517221	W14-1	30	30	6			0.00									
	137 S-20241	41.565725	-85.90556167	R1-1	36	36		9		0.00									
	137 S-20242	41.56564167	-85.90578333	R1-1	36	36		9		0.00									
	137 S-20259	41.565725	-85.90556167	W4-4P	24	12	2			0.00									
	137 S-20455	41.568656	-85.905834	R2-1 (45)	24	30	5			0.00									
TOTALS							37	27		0.00	00+000			0.0			0.0		

SHEET SIGN & POST SUMMARY																			
SIGN										POST									
AREA	SIGN INVENTORY NUMBER	SIGN LOCATION (STA.)		SIGN CODE	SIGN WIDTH (in.)	SIGN HEIGHT (in.)	GROUND - MOUNTED SIGN AREA (ft ²)			MOUNTED ON PANEL SIGN, AREA (ft ²)	SQUARE								
		LATITUDE	LONGITUDE				2 1/2" X 2 1/2" - 12 GA. (TYPE 3)				2" X 2" - 12 GA. (TYPE 2)			2 1/4" X 2 1/4" - 12 GA. (TYPE 1)					
							UNREINFORCED ANCHOR				UNREINFORCED ANCHOR			UNREINFORCED ANCHOR					
							POST LENGTH (FT.)				POST LENGTH (FT.)			POST LENGTH (FT.)					
		1	2	TOTAL						1	2	TOTAL				1	2	TOTAL	
138	S-03094	41.56606	-85.88648	R2-1 (45)	24	30	5			0.00									
138	S-03096	41.56644	-85.88647	W7-3AP	24	18	3			0.00							12.0		12.0
138	S-03098	41.57912	-85.88682	W7-3AP	24	18	3			0.00									
138	S-03112	41.5804517	-85.88676313	W16-5PL	21	15	2			0.00									
138	S-03117	41.58062	-85.88523	R2-1 (40)	24	30	5			0.00									
138	S-03118	41.58062	-85.88416	W1-4L	30	30	6			0.00									
138	S-03119	41.58062	-85.88416	W13-1 (30)	18	18	2			0.00									
138	S-03130	41.58039	-85.88927	W1-4L	30	30	6			0.00									
138	S-03131	41.58039	-85.88927	W13-1 (30)	18	18	2			0.00							12.0		12.0
138	S-03135	41.58068957	-85.88678191	R1-1	36	36		9		0.00									
138	S-03136	41.58068957	-85.88678191	W4-4P	24	12	2			0.00									
138	S-14833	41.56596	-85.88673	W14-1	30	30	6			0.00									
138	S-14849	41.57543	-85.89095	R8-4	30	24	5			0.00									
138	S-20331	41.566025	-85.891265	W3-3	30	30	6			0.00									
TOTALS							55	9		0.00			0			0.0			24.0

SHEET SIGN & POST SUMMARY																			
SIGN										POST									
AREA	SIGN INVENTORY NUMBER	SIGN LOCATION (STA.)		SIGN CODE	SIGN WIDTH (in.)	SIGN HEIGHT (in.)	GROUND - MOUNTED SIGN AREA (ft²)			MOUNTED ON PANEL SIGN, AREA (ft²)	SQUARE								
											2 1/2" X 2 1/2" - 12 GA. (TYPE 3)			2" X 2" - 12 GA. (TYPE 2)			2 1/4" X 2 1/4" - 12 GA. (TYPE 1)		
		LATITUDE	LONGITUDE				UNREINFORCED ANCHOR				UNREINFORCED ANCHOR			UNREINFORCED ANCHOR					
							POST LENGTH (FT.)				POST LENGTH (FT.)			POST LENGTH (FT.)					
							1	2	TOTAL		1	2	TOTAL	1	TOTAL				
139	S-02854	41.56489167	-85.84792167	R2-1 (40)	24	30	5			0.00									
139	S-02862	41.56606	-85.85082	W1-4R	30	30	6			0.00									
139	S-02863	41.56606	-85.85082	W13-1 (20)	18	18	2			0.00									
TOTALS							14			0.00	0			0.0			0.0		

SHEET SIGN & POST SUMMARY																			
SIGN										POST									
AREA	SIGN INVENTORY NUMBER	SIGN LOCATION (STA.)		SIGN CODE	SIGN WIDTH (in.)	SIGN HEIGHT (in.)	GROUND - MOUNTED SIGN AREA (ft²)			MOUNTED ON PANEL SIGN, AREA (ft²)	SQUARE								
											2 1/2" X 2 1/2" - 12 GA. (TYPE 3)			2" X 2" - 12 GA. (TYPE 2)			2 1/4" X 2 1/4" - 12 GA. (TYPE 1)		
		LATITUDE	LONGITUDE				UNREINFORCED ANCHOR				UNREINFORCED ANCHOR			UNREINFORCED ANCHOR					
							POST LENGTH (FT.)				POST LENGTH (FT.)			POST LENGTH (FT.)					
							1	2	TOTAL		1	2	TOTAL	1	TOTAL				
140	S-00709	41.58079	-85.79772	R2-1 (50)	24	30	5			0.00									
140	S-00710	41.58083	-85.79971	R2-1 (40)	24	30	5			0.00									
140	S-00711	41.58072	-85.80582	R5-2	24	24	4			0.00									
140	S-00712	41.58072	-85.80606	R2-1 (40)	24	30	5			0.00									
140	S-16926	41.58087	-85.80076	R1-1	36	36		9		0.00									
TOTALS							19	9		0.00	0			0.0			0.0		

SHEET SIGN & POST SUMMARY																			
SIGN										POST									
AREA	SIGN INVENTORY NUMBER	SIGN LOCATION (STA.)		SIGN CODE	SIGN WIDTH (in.)	SIGN HEIGHT (in.)	GROUND - MOUNTED SIGN AREA (ft²)			MOUNTED ON PANEL SIGN, AREA (ft²)	SQUARE								
							0.080"	0.100"	0.125"		0.080"	2 1/2" X 2 1/2" - 12 GA. (TYPE 3)			2" X 2" - 12 GA. (TYPE 2)			2 1/4" X 2 1/4" - 12 GA. (TYPE 1)	
		UNREINFORCED ANCHOR										UNREINFORCED ANCHOR			UNREINFORCED ANCHOR				
		POST LENGTH (FT.)										POST LENGTH (FT.)			POST LENGTH (FT.)				
		LATITUDE	LONGITUDE							1	2	TOTAL	1	2	TOTAL	1	TOTAL		
141	S-00685	41.58114	-85.76494	R2-1 (50)	24	30	5			0.00									
141	S-00692	41.58119	-85.76839	W1-4L	30	30	6			0.00									
141	S-00693	41.58119	-85.76839	W13-1 (30)	18	18	2			0.00									
141	S-00695	41.58099	-85.77124	W1-8L	18	24	3			0.00									
141	S-00696	41.58104	-85.77134	W1-8L	18	24	3			0.00									
141	S-00698	41.58092	-85.77247	W1-8L	18	24	3			0.00									
141	S-00699	41.58091	-85.77386	W1-4L	30	30	6			0.00									
141	S-00700	41.58091	-85.77386	W13-1 (30)	18	18	2			0.00									
141	S-00703	41.58087	-85.78571	R2-1 (50)	24	30	5			0.00									
141	S-00715	41.58101	-85.78676	R1-1	36	36		9		0.00							12.0	12.0	
141	S-00827	41.57522	-85.76666	W13-1 (10)	18	18	2			0.00									
141	S-00829	41.5739	-85.7666	W16-5PR	21	15	2			0.00									
141	S-00830	41.57393	-85.76842	W16-5PR	21	15	2			0.00									
141	S-00837	41.56675	-85.76862	R1-1	36	36		9		0.00							12.0	12.0	
141	S-01179	41.56664	-85.76575	R2-1 (45)	24	30	5			0.00									
141	S-01180	41.5667	-85.76683	S3-2	36	36		9		0.00									
141	S-01186	41.5667	-85.77035	W1-8L	18	24	3			0.00							12.0	12.0	
141	S-01187	41.5666389	-85.77071292	W1-8L	18	24	3			0.00									
141	S-01188	41.56661	-85.77083	W1-8L	18	24	3			0.00									
141	S-01192	41.56644	-85.7728	S3-2	36	36		9		0.00									
141	S-01193	41.56641	-85.77426	W1-4R	30	30	6			0.00									
141	S-21154	41.58084646	-85.78662964	RS-2	24	24	4			0.00									
TOTALS							67	36		0.00			+0.000			0.0		36.0	

SHEET SIGN & POST SUMMARY																			
SIGN										POST									
AREA	SIGN INVENTORY NUMBER	SIGN LOCATION (STA.)		SIGN CODE	SIGN WIDTH (in.)	SIGN HEIGHT (in.)	GROUND - MOUNTED SIGN AREA (ft²)			MOUNTED ON PANEL SIGN, AREA (ft²)	SQUARE								
							0.080"	0.100"	0.125"		0.080"	2 1/2" X 2 1/2" - 12 GA. (TYPE 3)			2" X 2" - 12 GA. (TYPE 2)			2 1/4" X 2 1/4" - 12 GA. (TYPE 1)	
		UNREINFORCED ANCHOR										UNREINFORCED ANCHOR			UNREINFORCED ANCHOR				
		POST LENGTH (FT.)										POST LENGTH (FT.)			POST LENGTH (FT.)				
		LATITUDE	LONGITUDE							1	2	TOTAL	1	2	TOTAL	1		TOTAL	
	142 S-00665	41.58147	-85.73131	W3-1	30	30	6			0.00									
	142 S-00666	41.58137	-85.73257	R2-1 (50)	24	30	5			0.00									
	142 S-00673	41.58144	-85.73371	R2-1 (50)	24	30	5			0.00									
	142 S-00674	41.58136	-85.73483	W3-1	30	30	6			0.00									
	142 S-00676	41.58124	-85.74612	S1-1	36	36		9		0.00									
	142 S-00677	41.58126	-85.75135	R2-1 (50)	24	30	5			0.00									
	142 S-00679	41.5813	-85.75256	R2-1 (50)	24	30	5			0.00									
	142 S-00733	41.58135	-85.75232	R1-1	36	36		9		0.00									
	142 S-00738	41.57881	-85.75211	W3-1	30	30	6			0.00									
	142 S-00739	41.56846	-85.75185	W3-1	30	30	6			0.00									
	142 S-00740	41.56757	-85.7517	R2-1 (45)	24	30	5			0.00									
	142 S-00743	41.56685	-85.75188	R1-1	36	36		9		0.00									
	142 S-00745	41.56631	-85.75182	R2-1 (45)	24	30	5			0.00									
	142 S-00746	41.56584	-85.75167	W3-1	30	30	6			0.00									
	142 S-01006	41.57962	-85.7329	W3-1	30	30	6			0.00									
	142 S-01007	41.56868	-85.73263	W3-1	30	30	6			0.00									
	142 S-01013	41.56672	-85.73251	R1-1	36	36		9		0.00									
	142 S-01014	41.56672	-85.73251	R1-3P	18	6	1			0.00									
	142 S-01164	41.56678	-85.73009	W3-1	30	30	6			0.00									
	142 S-01173	41.56679	-85.74501	S3-2	36	36		9		0.00									
	142 S-01175	41.56667	-85.7502	R2-1 (45)	24	30	5			0.00									
	142 S-16920	41.57076	-85.75211	R2-1 (30)	24	30	5			0.00									
TOTALS							91	45		0.00			+0.000			0.0			0.0

SHEET SIGN & POST SUMMARY																			
SIGN										POST									
AREA	SIGN INVENTORY NUMBER	SIGN LOCATION (STA.)		SIGN CODE	SIGN WIDTH (in.)	SIGN HEIGHT (in.)	GROUND - MOUNTED SIGN AREA (ft ²)			MOUNTED ON PANEL SIGN, AREA (ft ²)	SQUARE								
							0.080"	0.100"	0.125"		0.080"	2 1/2" X 2 1/2" - 12 GA. (TYPE 3)			2" X 2" - 12 GA. (TYPE 2)			2 1/4" X 2 1/4" - 12 GA. (TYPE 1)	
		UNREINFORCED ANCHOR										UNREINFORCED ANCHOR			UNREINFORCED ANCHOR				
		POST LENGTH (FT.)										POST LENGTH (FT.)			POST LENGTH (FT.)				
		LATITUDE	LONGITUDE							1	2	TOTAL	1	2	TOTAL	1	TOTAL		
	143 S-00310	41.56691	-85.69365	W8-9	36	36		9		0.00									
	143 S-00633	41.57274	-85.71327	S1-1	36	36		9		0.00									
	143 S-00634	41.57683	-85.71351	S1-1	36	36		9		0.00									
	143 S-00658	41.58149	-85.6951	R2-1 (50)	24	30	5			0.00									
	143 S-00659	41.58133	-85.71276	R2-1 (50)	24	30	5			0.00									
	143 S-00662	41.58143	-85.71449	S1-1	36	36		9		0.00									
	143 S-00663	41.58143	-85.7149	R2-1 (50)	24	30	5			0.00									
	143 S-00664	41.58136	-85.7195	S1-1	36	36		9		0.00									
	143 S-01161	41.56697	-85.69418	R5-2	24	24	4			0.00									
TOTALS							19	45		0.00			0			0.0		0.0	

SHEET SIGN & POST SUMMARY																		
SIGN											POST							
AREA	SIGN INVENTORY NUMBER	SIGN LOCATION (STA.)		SIGN CODE	SIGN WIDTH (in.)	SIGN HEIGHT (in.)	GROUND - MOUNTED SIGN AREA (ft²)			MOUNTED ON PANEL SIGN, AREA (ft²)	SQUARE							
											2 1/2" X 2 1/2" - 12 GA. (TYPE 3)			2" X 2" - 12 GA. (TYPE 2)			2 1/4" X 2 1/4" - 12 GA. (TYPE 1)	
		LATITUDE	LONGITUDE				UNREINFORCED ANCHOR				UNREINFORCED ANCHOR			UNREINFORCED ANCHOR				
							POST LENGTH (FT.)				POST LENGTH (FT.)			POST LENGTH (FT.)				
							1	2	TOTAL		1	2	TOTAL	1	TOTAL			
144	S-00301	41.56684	-85.68406	R1-2	36	36		4		0.00								
144	S-00306	41.56696	-85.67443	R1-1	36	36		9		0.00								
144	S-00309	41.56699	-85.68409	W1-7	48	24		8		1.00								
TOTALS							21			1.00	0			0.0			0.0	

SHEET SIGN & POST SUMMARY																	
SIGN										POST							
AREA	SIGN INVENTORY NUMBER	SIGN LOCATION (STA.)		SIGN CODE	SIGN WIDTH (in.)	SIGN HEIGHT (in.)	GROUND - MOUNTED SIGN AREA (ft²)			MOUNTED ON PANEL SIGN, AREA (ft²)	SQUARE						
											2 1/2" X 2 1/2" - 12 GA. (TYPE 3)			2" X 2" - 12 GA. (TYPE 2)			2 1/4" X 2 1/4" - 12 GA. (TYPE 1)
		LATITUDE	LONGITUDE				UNREINFORCED ANCHOR				UNREINFORCED ANCHOR			UNREINFORCED ANCHOR			
							POST LENGTH (FT.)				POST LENGTH (FT.)			POST LENGTH (FT.)			
							1	2	TOTAL		1	2	TOTAL	1	TOTAL		
145	S-04826	41.5506	-86.04066	R1-1	36	36		9		0.00							
145	S-05057	41.56339	-86.04081	W3-1	30	30	6			0.00							
TOTALS							6	9		0.00	00+000			0.0			0.0

SHEET SIGN & POST SUMMARY																		
SIGN											POST							
AREA	SIGN INVENTORY NUMBER	SIGN LOCATION (STA.)		SIGN CODE	SIGN WIDTH (in.)	SIGN HEIGHT (in.)	GROUND - MOUNTED SIGN AREA (ft ²)			MOUNTED ON PANEL SIGN, AREA (ft ²)	SQUARE							
											2 1/2" X 2 1/2" - 12 GA. (TYPE 3)			2" X 2" - 12 GA. (TYPE 2)			2 1/4" X 2 1/4" - 12 GA. (TYPE 1)	
		LATITUDE	LONGITUDE				UNREINFORCED ANCHOR				UNREINFORCED ANCHOR			UNREINFORCED ANCHOR				
							POST LENGTH (FT.)				POST LENGTH (FT.)			POST LENGTH (FT.)				
							1	2	TOTAL		1	2	TOTAL	1	TOTAL			
146	S-04828	41.55083	-86.00271	R2-1 (45)	24	30	5			0.00								
146	S-04832	41.55045	-86.0212	R1-1	36	36		9		0.00								
146	S-05027	41.55599	-86.02117	W14-3	48	36		6		0.00								
146	S-05030	41.55643	-86.0213	W14-3	48	36		6		0.00								
146	S-05031	41.55259	-86.02119	W14-3	48	36		6		0.00							12.0	12.0
146	S-05056	41.56514	-86.01809	W3-1	30	30	6			0.00								
146	S-05062	41.54972	-86.02113	R2-1 (40)	24	30	5			0.00								
TOTALS							16	26		0.00			0			0.0		12.0

SHEET SIGN & POST SUMMARY																			
SIGN										POST									
AREA	SIGN INVENTORY NUMBER	SIGN LOCATION (STA.)		SIGN CODE	SIGN WIDTH (in.)	SIGN HEIGHT (in.)	GROUND - MOUNTED SIGN AREA (ft ²)			MOUNTED ON PANEL SIGN, AREA (ft ²)	SQUARE								
											2 1/2" X 2 1/2" - 12 GA. (TYPE 3)			2" X 2" - 12 GA. (TYPE 2)			2 1/4" X 2 1/4" - 12 GA. (TYPE 1)		
		UNREINFORCED ANCHOR					UNREINFORCED ANCHOR		UNREINFORCED ANCHOR										
		POST LENGTH (FT.)					POST LENGTH (FT.)				POST LENGTH (FT.)								
1	2	TOTAL	1	2	TOTAL	1	TOTAL												
147	S-11398	41.55107	-85.96342	R1-1	36	36		9		0.00									
147	S-11399	41.55107	-85.96342	W4-4P	24	12	2			0.00									
147	S-11452	41.55089	-85.96996	S1-1	36	36		9		0.00									
147	S-11453	41.55089	-85.96917	S4-3P	24	9	2			0.00									
147	S-11454	41.55089	-85.96917	R2-1 (25)	24	30	5			0.00									
147	S-11455	41.55089	-85.96917	S4-2P	24	12	2			0.00									
147	S-11456	41.55098	-85.96643	S4-3P	24	9	2			0.00									
147	S-11457	41.55098	-85.96643	R2-1 (25)	24	30	5			0.00									
147	S-11458	41.55098	-85.96643	S4-2P	24	12	2			0.00									
147	S-11459	41.55099	-85.96585	S1-1	36	36		9		0.00									
147	S-11464	41.55223	-85.9827	W3-1	30	30	6			0.00									
147	S-11466	41.56517	-85.9829	R1-1	36	36		9		0.00									
147	S-11467	41.56517	-85.9829	R1-3P	18	6	1			0.00							12.0	12.0	
147	S-11469	41.56522	-85.99069	S3-2	36	36		9		0.00									
147	S-11470	41.56523	-85.98521	S3-2	36	36		9		0.00									
147	S-11471	41.56525	-85.98534	W3-1	30	30	6			0.00									
147	S-11473	41.56525	-85.98308	R1-1	36	36		9		0.00									
147	S-11474	41.56525	-85.98308	R1-3P	18	6	1			0.00									
147	S-11477	41.56534	-85.98056	W3-1	30	30	6			0.00									
TOTALS							39	63		0.00			00+000			0.0		12.0	

SHEET SIGN & POST SUMMARY																			
SIGN											POST								
AREA	SIGN INVENTORY NUMBER	SIGN LOCATION (STA.)		SIGN CODE	SIGN WIDTH (in.)	SIGN HEIGHT (in.)	GROUND - MOUNTED SIGN AREA (ft²)			MOUNTED ON PANEL SIGN, AREA (ft²)	SQUARE								
		LATITUDE	LONGITUDE				2 1/2" X 2 1/2" - 12 GA. (TYPE 3)				2" X 2" - 12 GA. (TYPE 2)			2 1/4" X 2 1/4" - 12 GA. (TYPE 1)					
							UNREINFORCED ANCHOR				UNREINFORCED ANCHOR			UNREINFORCED ANCHOR					
							POST LENGTH (FT.)				POST LENGTH (FT.)			POST LENGTH (FT.)					
						0.080"	0.100"	0.125"	0.080"	1	2	TOTAL	1	2	TOTAL	1	TOTAL		
	148 S-11309	41.54964	-85.94407	W3-1	30	30	6			0.00									
	148 S-11310	41.54963	-85.94419	W3-1	30	30	6			0.00									
	148 S-11311	41.55097	-85.94411	R1-1	36	36		9		0.00									
	148 S-11317	41.55119	-85.92851	W3-1	30	30	6			0.00									
	148 S-11323	41.55121218	-85.94420534	R1-3P	18	6	1			0.00									
	148 S-11324	41.55119255	-85.94414858	R1-1	36	36		9		0.00									
	148 S-11326	41.55198	-85.94415	S1-1	36	36		9		0.00									
	148 S-11347	41.56398	-85.94461	S3-1	36	36		9		0.00									
	148 S-11394	41.55106	-85.94587	W3-1	30	30	6			0.00									
	148 S-22241	41.55119255	-85.94414858	R1-3P	18	6	1			0.00									
TOTALS							27	36		0.00	00+000			0.0			0.0		

SHEET SIGN & POST SUMMARY																		
SIGN											POST							
AREA	SIGN INVENTORY NUMBER	SIGN LOCATION (STA.)		SIGN CODE	SIGN WIDTH (in.)	SIGN HEIGHT (in.)	GROUND - MOUNTED SIGN AREA (ft ²)			MOUNTED ON PANEL SIGN, AREA (ft ²)	SQUARE							
											2 1/2" X 2 1/2" - 12 GA. (TYPE 3)			2" X 2" - 12 GA. (TYPE 2)			2 1/4" X 2 1/4" - 12 GA. (TYPE 1)	
		LATITUDE	LONGITUDE				UNREINFORCED ANCHOR			UNREINFORCED ANCHOR			UNREINFORCED ANCHOR					
							POST LENGTH (FT.)			POST LENGTH (FT.)			POST LENGTH (FT.)					
							0.080"	0.100"	0.125"	0.080"	1	2	TOTAL	1	2	TOTAL	1	TOTAL
	149 S-03067	41.55114	-85.9054	R1-1	36	36		9		0.00								
	149 S-03068	41.55114	-85.9054	W4-4P	24	12	2			0.00							12.0	12.0
	149 S-03070	41.5512	-85.90502	R2-1 (45)	24	30	5			0.00							12.0	12.0
	149 S-03071	41.55132	-85.89433	S3-1	36	36		9		0.00								
	149 S-03078	41.55766	-85.90549	S3-1	36	36		9		0.00								
	149 S-11223	41.54985	-85.92479	W3-1	30	30	6			0.00								
	149 S-11230	41.55131	-85.92249	W3-1	30	30	6			0.00								
	149 S-11319	41.55122	-85.92501	R1-1	36	36		9		0.00								
	149 S-11320	41.55122	-85.92501	R1-3P	18	6	1			0.00								
	149 S-20388	41.56269053	-85.90559028	R2-1 (45)	24	30	5			0.00								
TOTALS							25	36		0.00			00+000			0.0		24.0

SHEET SIGN & POST SUMMARY																			
SIGN											POST								
AREA	SIGN INVENTORY NUMBER	SIGN LOCATION (STA.)		SIGN CODE	SIGN WIDTH (in.)	SIGN HEIGHT (in.)	GROUND - MOUNTED SIGN AREA (ft ²)			MOUNTED ON PANEL SIGN, AREA (ft ²)	SQUARE								
							0.080"	0.100"	0.125"		0.080"	2 1/2" X 2 1/2" - 12 GA. (TYPE 3)			2" X 2" - 12 GA. (TYPE 2)			2 1/4" X 2 1/4" - 12 GA. (TYPE 1)	
		UNREINFORCED ANCHOR										UNREINFORCED ANCHOR			UNREINFORCED ANCHOR				
		POST LENGTH (FT.)										POST LENGTH (FT.)			POST LENGTH (FT.)				
		LATITUDE	LONGITUDE							1	2	TOTAL	1	2	TOTAL	1	TOTAL		
	150 S-02781	41.55124333	-85.86679167	R1-1	36	36		9		0.00									
	150 S-02782	41.55124333	-85.86679167	W4-4P	24	12	2			0.00									
	150 S-02783	41.55124333	-85.86679167	R1-1	36	36		9		0.00									
	150 S-02784	41.55124333	-85.86679167	W4-4P	24	12	2			0.00									
	150 S-14839	41.56486	-85.8866	W14-1	30	30	6			0.00									
	150 S-14842	41.56198	-85.8889	R2-1 (55)	36	48		12		0.00									
	150 S-14843	41.5577	-85.88665	R8-4	30	24	5			0.00									
	150 S-14844	41.55052167	-85.88646833	W4-2R	36	36		9		0.00									
	150 S-14847	41.55774	-85.88634	R8-4	30	24	5			0.00									
	150 S-14848	41.56504	-85.8904	R2-1 (55)	36	48		12		0.00									
	150 S-17986	41.5515532	-85.88614482	R3-5L	30	36	8			0.00									
	150 S-17987	41.5512172	-85.88640874	R10-12	30	36	8			0.00									
	150 S-17988	41.5515532	-85.88614482	R3-5R	30	36	8			0.00									
	150 S-17990	41.55145358	-85.88663458	R3-5L	30	36	8			0.00									
	150 S-17992	41.5512172	-85.88640874	R3-5L	30	36	8			0.00									
	150 S-17993	41.5515532	-85.88614482	R10-12	30	36	8			0.00									
	150 S-17994	41.5512172	-85.88640874	R3-5R	30	36	8			0.00									
	150 S-17996	41.55141444	-85.88592988	R3-5L	30	36	8			0.00									
	150 S-17997	41.55141444	-85.88592988	R3-5R	30	36	8			0.00									
	150 S-20332	41.56122333	-85.88800667	W3-3	30	30	6			0.00									
	150 S-20344	41.55165699	-85.86677403	R1-1	36	36		9		0.00									
	150 S-20884	41.55004667	-85.88641333	R2-1 (55)	36	48		12		0.00									
TOTALS							94	72		0.00			+0.000			0.0		0.0	

SHEET SIGN & POST SUMMARY																		
SIGN											POST							
AREA	SIGN INVENTORY NUMBER	SIGN LOCATION (STA.)		SIGN CODE	SIGN WIDTH (in.)	SIGN HEIGHT (in.)	GROUND - MOUNTED SIGN AREA (ft²)			MOUNTED ON PANEL SIGN, AREA (ft²)	SQUARE							
											2 1/2" X 2 1/2" - 12 GA. (TYPE 3)		2" X 2" - 12 GA. (TYPE 2)		2 1/4" X 2 1/4" - 12 GA. (TYPE 1)			
		LATITUDE	LONGITUDE				UNREINFORCED ANCHOR			UNREINFORCED ANCHOR			UNREINFORCED ANCHOR					
							POST LENGTH (FT.)			POST LENGTH (FT.)			POST LENGTH (FT.)					
							1	2	TOTAL	1	2	TOTAL	1	TOTAL				
151	S-02665	41.54963	-85.84756	W3-1	30	30	6			0.00								
151	S-02666	41.5499	-85.84753	W3-1	30	30	6			0.00				12.0	12.0	24.0		
151	S-02852	41.55437	-85.84765	W2-2R	30	30	6			0.00							12.0	12.0
151	S-02853	41.55437	-85.84765	W13-1 (30)	18	18	2			0.00								
151	S-16955	41.55609	-85.84426	W14-2	30	30	6			0.00								
151	S-16970	41.56077167	-85.84090167	W14-2	30	30	6			0.00								
151	S-16981	41.55661	-85.83986	W14-2	30	30	6			0.00								
TOTALS							40			0.00			0			24.0		12.0

SHEET SIGN & POST SUMMARY																
SIGN											POST					
AREA	SIGN INVENTORY NUMBER	SIGN LOCATION (STA.)		SIGN CODE	SIGN WIDTH (in.)	SIGN HEIGHT (in.)	GROUND - MOUNTED SIGN AREA (ft²)			MOUNTED ON PANEL SIGN, AREA (ft²)	SQUARE					
											2 1/2" X 2 1/2" - 12 GA. (TYPE 3)		2" X 2" - 12 GA. (TYPE 2)		2 1/4" X 2 1/4" - 12 GA. (TYPE 1)	
		LATITUDE	LONGITUDE				UNREINFORCED ANCHOR		UNREINFORCED ANCHOR		UNREINFORCED ANCHOR					
							POST LENGTH (FT.)		POST LENGTH (FT.)		POST LENGTH (FT.)					
							1	2	TOTAL		1	2	TOTAL	1	2	TOTAL
153	S-00842	41.5606	-85.77087	W10-1	36	36		9		0.00						
TOTALS								9		0.00			0			0.0

SHEET SIGN & POST SUMMARY																		
SIGN											POST							
AREA	SIGN INVENTORY NUMBER	SIGN LOCATION (STA.)		SIGN CODE	SIGN WIDTH (in.)	SIGN HEIGHT (in.)	GROUND - MOUNTED SIGN AREA (ft ²)			MOUNTED ON PANEL SIGN AREA (ft ²)	SQUARE							
											2 1/2" X 2 1/2" - 12 GA. (TYPE 3)		2" X 2" - 12 GA. (TYPE 2)		2 1/4" X 2 1/4" - 12 GA. (TYPE 1)			
		LATITUDE	LONGITUDE				UNREINFORCED ANCHOR				UNREINFORCED ANCHOR			UNREINFORCED ANCHOR				
							POST LENGTH (FT.)				POST LENGTH (FT.)			POST LENGTH (FT.)				
							1	2	TOTAL		1	2	TOTAL	1	TOTAL			
154	S-00747	41.55447	-85.75147	W3-1	30	30	6			0.00								
154	S-00748	41.55318	-85.75132	R2-1 (45)	24	30	5			0.00								
154	S-00753	41.55106	-85.7514	W10-1	36	36		9		0.00								
154	S-01015	41.56434	-85.73238	W3-1	30	30	6			0.00								
154	S-01017	41.55408	-85.73221	W3-1	30	30	6			0.00								
154	S-01202	41.55221	-85.73207	W1-7	48	24		8		0.00								
154	S-01205	41.55218	-85.75684	W10-1	36	36		9		0.00								
TOTALS							24	26		0.00			0			0.0		0.0

SHEET SIGN & POST SUMMARY																		
SIGN										POST								
AREA	SIGN INVENTORY NUMBER	SIGN LOCATION (STA.)		SIGN CODE	SIGN WIDTH (in.)	SIGN HEIGHT (in.)	GROUND - MOUNTED SIGN AREA (ft²)			MOUNTED ON PANEL SIGN, AREA (ft²)	SQUARE							
											2 1/2" X 2 1/2" - 12 GA. (TYPE 3)		2" X 2" - 12 GA. (TYPE 2)		2 1/4" X 2 1/4" - 12 GA. (TYPE 1)			
		LATITUDE	LONGITUDE				UNREINFORCED ANCHOR				UNREINFORCED ANCHOR		UNREINFORCED ANCHOR					
							POST LENGTH (FT.)				POST LENGTH (FT.)		POST LENGTH (FT.)					
							1	2	TOTAL		1	2	TOTAL	1	TOTAL			
155	S-00379	41.5543	-85.71287	W3-1	30	30	6			0.00							12.0	12.0
TOTALS							6			0.00			0			0.0		12.0

SHEET SIGN & POST SUMMARY																	
SIGN										POST							
AREA	SIGN INVENTORY NUMBER	SIGN LOCATION (STA.)		SIGN CODE	SIGN WIDTH (in.)	SIGN HEIGHT (in.)	GROUND - MOUNTED SIGN AREA (ft²)			MOUNTED ON PANEL SIGN, AREA (ft²)	SQUARE						
											2 1/2" X 2 1/2" - 12 GA. (TYPE 3)			2" X 2" - 12 GA. (TYPE 2)			2 1/4" X 2 1/4" - 12 GA. (TYPE 1)
		LATITUDE	LONGITUDE				UNREINFORCED ANCHOR				UNREINFORCED ANCHOR			UNREINFORCED ANCHOR			
							POST LENGTH (FT.)				POST LENGTH (FT.)			POST LENGTH (FT.)			
							1	2	TOTAL		1	2	TOTAL	1	TOTAL		
156	S-00302	41.55241	-85.6578	W1-4L	30	30	6			0.00							
156	S-18330	41.547745	-85.65522167	S1-1	36	36		9		0.00							
TOTALS							6	9		0.00	00+000			0.0			0.0

SHEET SIGN & POST SUMMARY																	
SIGN										POST							
AREA	SIGN INVENTORY NUMBER	SIGN LOCATION (STA.)		SIGN CODE	SIGN WIDTH (in.)	SIGN HEIGHT (in.)	GROUND - MOUNTED SIGN AREA (ft ²)			MOUNTED ON PANEL SIGN, AREA (ft ²)	SQUARE						
		LATITUDE	LONGITUDE				0.080"	0.100"	0.125"		0.080"	2 1/2" X 2 1/2" - 12 GA. (TYPE 3)		2" X 2" - 12 GA. (TYPE 2)		2 1/4" X 2 1/4" - 12 GA. (TYPE 1)	
				UNREINFORCED ANCHOR		UNREINFORCED ANCHOR				UNREINFORCED ANCHOR							
				POST LENGTH (FT.)		POST LENGTH (FT.)				POST LENGTH (FT.)							
1	2	TOTAL	1	2	TOTAL	1	2	TOTAL									
157	S-04840	41.53616	-86.04037	R1-1	36	36	9			0.00							
157	S-04845	41.53591	-86.04024	R1-1	36	36	9			0.00							
157	S-05022	41.53794	-86.04037	W3-1	30	30	6			0.00							
157	S-05044	41.53601	-86.03949	R2-1 (50)	24	30	5			0.00							
157	S-05045	41.53609188	-86.03230983	R2-1 (50)	24	30	5			0.00							
157	S-05066	41.53588747	-86.03630679	W3-5 (35)	36	36	9			0.00							
TOTALS							16	27		0.00	0			0.0			0.0

SIGN										POST									
AREA	SIGN INVENTORY NUMBER	SIGN LOCATION (STA.)		SIGN CODE	SIGN WIDTH (in.)	SIGN HEIGHT (in.)	GROUND - MOUNTED SIGN AREA (ft²)			MOUNTED ON PANEL SIGN, AREA (ft²)	SQUARE								
											2 1/2" X 2 1/2" - 12 GA. (TYPE 3)			2" X 2" - 12 GA. (TYPE 2)			2 1/4" X 2 1/4" - 12 GA. (TYPE 1)		
		UNREINFORCED ANCHOR					UNREINFORCED ANCHOR				UNREINFORCED ANCHOR								
		POST LENGTH (FT.)					POST LENGTH (FT.)				POST LENGTH (FT.)								
		1	2				TOTAL	1	2		TOTAL	1	TOTAL						
157	S-04840	41.53616	-86.04037	R1-1	36	36		9		0.00									
157	S-04845	41.53591	-86.04024	R1-1	36	36		9		0.00									
157	S-05022	41.53794	-86.04037	W3-1	30	30	6			0.00									
157	S-05044	41.53601	-86.03949	R2-1 (50)	24	30	5			0.00									
157	S-05045	41.53609188	-86.03230983	R2-1 (50)	24	30	5			0.00									
157	S-05066	41.53588747	-86.03630679	W3-5 (35)	36	36		9		0.00									
TOTALS							16	27		0.00	0			0.0			0.0		

SHEET SIGN & POST SUMMARY																			
SIGN										POST									
AREA	SIGN INVENTORY NUMBER	SIGN LOCATION (STA.)		SIGN CODE	SIGN WIDTH (in.)	SIGN HEIGHT (in.)	GROUND - MOUNTED SIGN AREA (ft ²)			MOUNTED ON PANEL SIGN, AREA (ft ²)	SQUARE								
											2 1/2" X 2 1/2" - 12 GA. (TYPE 3)			2" X 2" - 12 GA. (TYPE 2)			2 1/4" X 2 1/4" - 12 GA. (TYPE 1)		
		LATITUDE	LONGITUDE				UNREINFORCED ANCHOR				UNREINFORCED ANCHOR			UNREINFORCED ANCHOR					
							POST LENGTH (FT.)				POST LENGTH (FT.)			POST LENGTH (FT.)					
							1	2	TOTAL		1	2	TOTAL	1	2	TOTAL			
158	S-05032	41.54564	-86.02112	W14-3	48	36	6		0.00										
158	S-05033	41.54338	-86.02102	W14-3	48	36	6		0.00										
158	S-05034	41.54869	-86.02106	W14-3	48	36	6		0.00										
158	S-05063	41.54401	-86.02104	R2-1 (40)	24	30	5		0.00						12.0		12.0		
TOTALS							5	17	0.00			0		0.0			12.0		

SHEET SIGN & POST SUMMARY																			
SIGN											POST								
AREA	SIGN INVENTORY NUMBER	SIGN LOCATION (STA.)		SIGN CODE	SIGN WIDTH (in.)	SIGN HEIGHT (in.)	GROUND - MOUNTED SIGN AREA (ft²)			MOUNTED ON PANEL SIGN, AREA (ft²)	SQUARE								
											2 1/2" X 2 1/2" - 12 GA. (TYPE 3)			2" X 2" - 12 GA. (TYPE 2)			2 1/4" X 2 1/4" - 12 GA. (TYPE 1)		
		LATITUDE	LONGITUDE				UNREINFORCED ANCHOR				UNREINFORCED ANCHOR			UNREINFORCED ANCHOR					
							POST LENGTH (FT.)				POST LENGTH (FT.)			POST LENGTH (FT.)					
							1	2	TOTAL		1	2	TOTAL	1	2	TOTAL			
159	S-11144	41.53656	-85.95984	W11-8	30	30	6			0.00									
159	S-11186	41.53638	-85.97955	W11-1	30	30	6			0.00									
159	S-11187	41.53638	-85.97955	W16-1P	18	12	2			0.00									
159	S-11188	41.5363	-85.97819	W14-3	48	36		6		0.00									
159	S-11386	41.5439	-85.9632	S3-2	36	36		9		0.00									
159	S-11387	41.54734	-85.96338	S3-2	36	36		9		0.00									
TOTALS							14	24		0.00	0			0.0			0.0		

SHEET SIGN & POST SUMMARY																	
SIGN										POST							
AREA	SIGN INVENTORY NUMBER	SIGN LOCATION (STA.)		SIGN CODE	SIGN WIDTH (in.)	SIGN HEIGHT (in.)	GROUND - MOUNTED SIGN AREA (ft²)			MOUNTED ON PANEL SIGN, AREA (ft²)	SQUARE						
											2 1/2" X 2 1/2" - 12 GA. (TYPE 3)			2" X 2" - 12 GA. (TYPE 2)			2 1/4" X 2 1/4" - 12 GA. (TYPE 1)
		LATITUDE	LONGITUDE				UNREINFORCED ANCHOR				UNREINFORCED ANCHOR			UNREINFORCED ANCHOR			
							POST LENGTH (FT.)				POST LENGTH (FT.)			POST LENGTH (FT.)			
							1	2	TOTAL		1	2	TOTAL	1	TOTAL		
160	S-11116	41.53673	-85.94058	R2-1 (30)	24	30	5			0.00							
160	S-11308	41.53835	-85.94402	W3-1	30	30	6			0.00							
160	S-20646	41.53654238	-85.94390139	R1-1	36	36		9		0.00							
TOTALS							11	9		0.00	0			0.0			0.0

SHEET SIGN & POST SUMMARY																
SIGN										POST						
AREA	SIGN INVENTORY NUMBER	SIGN LOCATION (STA.)		SIGN CODE	SIGN WIDTH (in.)	SIGN HEIGHT (in.)	GROUND - MOUNTED SIGN AREA (ft²)			MOUNTED ON PANEL SIGN, AREA (ft²)	SQUARE					
											2 1/2" X 2 1/2" - 12 GA. (TYPE 3)		2" X 2" - 12 GA. (TYPE 2)		2 1/4" X 2 1/4" - 12 GA. (TYPE 1)	
		LATITUDE	LONGITUDE				UNREINFORCED ANCHOR		UNREINFORCED ANCHOR		UNREINFORCED ANCHOR					
							POST LENGTH (FT.)		POST LENGTH (FT.)		POST LENGTH (FT.)					
							1	2	TOTAL		1	2	TOTAL	1	TOTAL	
161	S-12069	41.53683	-85.92446	R1-1	36	36		9		0.00						
TOTALS								9		0.00			0		0.0	0.0

SHEET SIGN & POST SUMMARY																			
SIGN										POST									
AREA	SIGN INVENTORY NUMBER	SIGN LOCATION (STA.)		SIGN CODE	SIGN WIDTH (in.)	SIGN HEIGHT (in.)	GROUND - MOUNTED SIGN AREA (ft ²)			MOUNTED ON PANEL SIGN, AREA (ft ²)	SQUARE								
		LATITUDE	LONGITUDE				2 1/2" X 2 1/2" - 12 GA. (TYPE 3)				2" X 2" - 12 GA. (TYPE 2)			2 1/4" X 2 1/4" - 12 GA. (TYPE 1)					
							UNREINFORCED ANCHOR				UNREINFORCED ANCHOR			UNREINFORCED ANCHOR					
							POST LENGTH (FT.)				POST LENGTH (FT.)			POST LENGTH (FT.)					
						0.080"	0.100"	0.125"	0.080"	1	2	TOTAL	1	2	TOTAL	1	TOTAL		
162	S-02644	41.53532	-85.86655	W1-4R	30	30	6			0.00									
162	S-02645	41.53547	-85.86648	W3-1	30	30	6			0.00									
162	S-03108	41.537	-85.88419	S3-2	36	36		9		0.00									
162	S-03110	41.53696	-85.87837	W14-3	48	36		6		0.00									
162	S-20354	41.53702167	-85.88393	W3-1	30	30	6			0.00									
162	S-20357	41.53698	-85.88660167	R2-1 (55)	30	36	8			0.00									
162	S-20358	41.536845	-85.88791667	W3-1	30	30	6			0.00									
162	S-20444	41.53685167	-85.88837167	S3-2	36	36		9		0.00									
162	S-20573	41.53764333	-85.88597833	R2-1 (55)	30	36	8			0.00									
TOTALS							40	24		0.00	0			0.0			0.0		

SHEET SIGN & POST SUMMARY																		
SIGN										POST								
AREA	SIGN INVENTORY NUMBER	SIGN LOCATION (STA.)		SIGN CODE	SIGN WIDTH (in.)	SIGN HEIGHT (in.)	GROUND - MOUNTED SIGN AREA (ft²)			MOUNTED ON PANEL SIGN, AREA (ft²)	SQUARE							
											2 1/2" X 2 1/2" - 12 GA. (TYPE 3)			2" X 2" - 12 GA. (TYPE 2)			2 1/4" X 2 1/4" - 12 GA. (TYPE 1)	
		LATITUDE	LONGITUDE				UNREINFORCED ANCHOR				UNREINFORCED ANCHOR			UNREINFORCED ANCHOR				
							POST LENGTH (FT.)				POST LENGTH (FT.)			POST LENGTH (FT.)				
							0.080"	0.100"	0.125"	0.080"	1	2	TOTAL	1	2	TOTAL	1	TOTAL
163	S-01252	41.53683	-85.8278	W10-1	36	36		9		0.00								
163	S-02657	41.53943	-85.85106	W1-2R	30	30	6			0.00								
163	S-02658	41.53943	-85.85106	W13-1 (25)	18	18	2			0.00								
163	S-02659	41.53949	-85.85088	W1-2R	30	30	6			0.00								
163	S-02661	41.54062	-85.84748	W1-8L	18	24	3			0.00								
163	S-02796	41.54067	-85.8397	W14-2	30	30	6			0.00								
163	S-02802	41.54140208	-85.83863206	R2-1 (40)	24	30	5			0.00								
163	S-02807	41.54317	-85.8342	W1-4L	30	30	6			0.00								
163	S-02808	41.54317	-85.8342	W13-1 (30)	18	18	2			0.00								
163	S-02814	41.54308	-85.83385	R2-1 (30)	24	30	5			0.00								
163	S-02817	41.54303857	-85.82926182	R8-3A	24	30	5			0.00								
163	S-16939	41.54217	-85.82978	W14-2	30	30	6			0.00								
163	S-21785	41.54300294	-85.82822201	R10-12A	30	36	8			0.00								
TOTALS							61	9		0.00	00+000			0.0			0.0	

SHEET SIGN & POST SUMMARY																		
SIGN											POST							
AREA	SIGN INVENTORY NUMBER	SIGN LOCATION (STA.)		SIGN CODE	SIGN WIDTH (in.)	SIGN HEIGHT (in.)	GROUND - MOUNTED SIGN AREA (ft²)			MOUNTED ON PANEL SIGN, AREA (ft²)	SQUARE							
											2 1/2" X 2 1/2" - 12 GA. (TYPE 3)			2" X 2" - 12 GA. (TYPE 2)			2 1/4" X 2 1/4" - 12 GA. (TYPE 1)	
		LATITUDE	LONGITUDE				UNREINFORCED ANCHOR				UNREINFORCED ANCHOR			UNREINFORCED ANCHOR				
							POST LENGTH (FT.)				POST LENGTH (FT.)			POST LENGTH (FT.)				
							1	2	TOTAL		1	2	TOTAL	1	TOTAL			
164	S-01246	41.5372	-85.80134	W11-1	30	30	6			0.00								
164	S-01247	41.5372	-85.80134	W16-1P	18	12	2			0.00								
164	S-01248	41.53713	-85.80215	R2-1 (45)	24	30	5			0.00								
164	S-01249	41.53699	-85.82291	W10-1	36	36		9		0.00								
164	S-17048	41.53701	-85.80056	W14-2	30	30	6			0.00								
TOTALS							19	9		0.00	0			0.0			0.0	

SHEET SIGN & POST SUMMARY																			
SIGN										POST									
AREA	SIGN INVENTORY NUMBER	SIGN LOCATION (STA.)		SIGN CODE	SIGN WIDTH (in.)	SIGN HEIGHT (in.)	GROUND - MOUNTED SIGN AREA (ft ²)			MOUNTED ON PANEL SIGN, AREA (ft ²)	SQUARE								
											2 1/2" X 2 1/2" - 12 GA. (TYPE 3)			2" X 2" - 12 GA. (TYPE 2)			2 1/4" X 2 1/4" - 12 GA. (TYPE 1)		
		LATITUDE	LONGITUDE				UNREINFORCED ANCHOR				UNREINFORCED ANCHOR			UNREINFORCED ANCHOR					
							POST LENGTH (FT.)				POST LENGTH (FT.)			POST LENGTH (FT.)					
							1	2	TOTAL		1	2	TOTAL	1	2	TOTAL			
165	S-00823	41.54461012	-85.77062864	R1-1	36	36	9		0.00										
165	S-01239	41.53734	-85.77317	W1-4L	30	30	6		0.00										
165	S-01240	41.53733	-85.77921	R2-1 (50)	24	30	5		0.00										
165	S-01245	41.53738	-85.78182	R2-1 (45)	24	30	5		0.00										
165	S-17007	41.54457	-85.7753	R1-1	36	36	9		0.00										
165	S-17008	41.54447	-85.77543	R2-1 (30)	24	30	5		0.00										
TOTALS							21	18		0.00	0			0.0			0.0		

SHEET SIGN & POST SUMMARY																	
SIGN										POST							
AREA	SIGN INVENTORY NUMBER	SIGN LOCATION (STA.)		SIGN CODE	SIGN WIDTH (in.)	SIGN HEIGHT (in.)	GROUND - MOUNTED SIGN AREA (ft ²)			MOUNTED ON PANEL SIGN, AREA (ft ²)	SQUARE						
											2 1/2" X 2 1/2" - 12 GA. (TYPE 3)			2" X 2" - 12 GA. (TYPE 2)			2 1/4" X 2 1/4" - 12 GA. (TYPE 1)
		LATITUDE	LONGITUDE				UNREINFORCED ANCHOR				UNREINFORCED ANCHOR			UNREINFORCED ANCHOR			
							POST LENGTH (FT.)				POST LENGTH (FT.)			POST LENGTH (FT.)			
							1	2	TOTAL		1	2	TOTAL	1	2	TOTAL	
166	S-00755	41.5463	-85.75135	S3-2	36	36		9		0.00							
166	S-00756	41.53962	-85.75116	S3-2	36	36		9		0.00							
166	S-00757	41.53949	-85.75128	W3-1	30	30	6			0.00							
166	S-01225	41.53763269	-85.72853258	W16-SPL	21	15	2			0.00							
TOTALS							8	18		0.00	0			0.0			0.0

SHEET SIGN & POST SUMMARY																
SIGN										POST						
AREA	SIGN INVENTORY NUMBER	SIGN LOCATION (STA.)		SIGN CODE	SIGN WIDTH (in.)	SIGN HEIGHT (in.)	GROUND - MOUNTED SIGN AREA (ft ²)			MOUNTED ON PANEL SIGN, AREA (ft ²)	SQUARE					
											2 1/2" X 2 1/2" - 12 GA. (TYPE 3)		2" X 2" - 12 GA. (TYPE 2)		2 1/4" X 2 1/4" - 12 GA. (TYPE 1)	
		LATITUDE	LONGITUDE				UNREINFORCED ANCHOR		UNREINFORCED ANCHOR		UNREINFORCED ANCHOR					
							POST LENGTH (FT.)		POST LENGTH (FT.)		POST LENGTH (FT.)					
							1	2	TOTAL		1	2	TOTAL	1	TOTAL	
167	S-01214	41.53763	-85.7122	R5-2	24	24	4	0	0	0.00						
TOTALS							4			0.00			0		0.0	0.0

SHEET SIGN & POST SUMMARY																			
SIGN											POST								
AREA	SIGN INVENTORY NUMBER	SIGN LOCATION (STA.)		SIGN CODE	SIGN WIDTH (in.)	SIGN HEIGHT (in.)	GROUND - MOUNTED SIGN AREA (ft²)			MOUNTED ON PANEL SIGN, AREA (ft²)	SQUARE								
											2 1/2" X 2 1/2" - 12 GA. (TYPE 3)			2" X 2" - 12 GA. (TYPE 2)			2 1/4" X 2 1/4" - 12 GA. (TYPE 1)		
		LATITUDE	LONGITUDE				UNREINFORCED ANCHOR				UNREINFORCED ANCHOR			UNREINFORCED ANCHOR					
							POST LENGTH (FT.)				POST LENGTH (FT.)			POST LENGTH (FT.)					
							1	2	TOTAL		1	2	TOTAL	1	TOTAL				
168	S-00251	41.53798	-85.65509	W1-8L	18	24	3			0.00									
168	S-00288	41.53793167	-85.65531	W1-8L	18	24	3			0.00									
168	S-20263	41.543335	-85.65506833	S1-1	36	36		9		0.00									
TOTALS							6	9		0.00	0			0.0			0.0		

SHEET SIGN & POST SUMMARY																	
SIGN										POST							
AREA	SIGN INVENTORY NUMBER	SIGN LOCATION (STA.)		SIGN CODE	SIGN WIDTH (in.)	SIGN HEIGHT (in.)	GROUND - MOUNTED SIGN AREA (ft²)			MOUNTED ON PANEL SIGN, AREA (ft²)	SQUARE						
											2 1/2" X 2 1/2" - 12 GA. (TYPE 3)			2" X 2" - 12 GA. (TYPE 2)			2 1/4" X 2 1/4" - 12 GA. (TYPE 1)
		LATITUDE	LONGITUDE				UNREINFORCED ANCHOR				UNREINFORCED ANCHOR			UNREINFORCED ANCHOR			
							POST LENGTH (FT.)				POST LENGTH (FT.)			POST LENGTH (FT.)			
							1	2	TOTAL		1	2	TOTAL	1	TOTAL		
169	S-04867	41.52148	-86.04056	R1-1	36	36		9		0.00							
169	S-04868	41.52148	-86.04056	R1-3P	18	6	1			0.00							
169	S-05021	41.52155	-86.04013	W1-7	48	24		8		0.00							
TOTALS							1	17		0.00	0			0.0			0.0

SHEET SIGN & POST SUMMARY																		
SIGN										POST								
AREA	SIGN INVENTORY NUMBER	SIGN LOCATION (STA.)		SIGN CODE	SIGN WIDTH (in.)	SIGN HEIGHT (in.)	GROUND - MOUNTED SIGN AREA (ft ²)			MOUNTED ON PANEL SIGN, AREA (ft ²)	SQUARE							
											2 1/2" X 2 1/2" - 12 GA. (TYPE 3)			2" X 2" - 12 GA. (TYPE 2)			2 1/4" X 2 1/4" - 12 GA. (TYPE 1)	
		LATITUDE	LONGITUDE				UNREINFORCED ANCHOR			UNREINFORCED ANCHOR			UNREINFORCED ANCHOR					
							POST LENGTH (FT.)			POST LENGTH (FT.)			POST LENGTH (FT.)					
							0.080"	0.100"	0.125"	0.080"	1	2	TOTAL	1	2	TOTAL	1	TOTAL
	170 S-04849	41.52159	-86.02066	W1-7	48	24		8		0.00								
	170 S-05036	41.52185	-86.02075	W14-3	48	36		6		0.00								
	170 S-05037	41.52258784	-86.02071102	W14-3	48	36		6		0.00								
	170 S-05038	41.52885	-86.02077	W14-3	48	36		6		0.00								
	170 S-05040	41.5217	-86.01874	W3-1	30	30	6			0.00								
	170 S-05042	41.52169	-86.02137	W1-7	48	24		8		0.00								
	170 S-05064	41.52884901	-86.020885	RS-2	24	24	4			0.00								
TOTALS							10	33		0.00			0			0.0		0.0

SHEET SIGN & POST SUMMARY																		
SIGN										POST								
AREA	SIGN INVENTORY NUMBER	SIGN LOCATION (STA.)		SIGN CODE	SIGN WIDTH (in.)	SIGN HEIGHT (in.)	GROUND - MOUNTED SIGN AREA (ft²)			MOUNTED ON PANEL SIGN, AREA (ft²)	SQUARE							
											2 1/2" X 2 1/2" - 12 GA. (TYPE 3)			2" X 2" - 12 GA. (TYPE 2)			2 1/4" X 2 1/4" - 12 GA. (TYPE 1)	
		LATITUDE	LONGITUDE				UNREINFORCED ANCHOR				UNREINFORCED ANCHOR			UNREINFORCED ANCHOR				
							POST LENGTH (FT.)				POST LENGTH (FT.)			POST LENGTH (FT.)				
							1	2	TOTAL		1	2	TOTAL	1	TOTAL			
171	S-11135	41.52194	-85.96329	R1-1	36	36		9		0.00								
171	S-11176	41.52183966	-85.98266167	R1-2	36	36		4		0.00								
171	S-11180	41.52211198	-85.98212098	R1-2	36	36		4		0.00						12.0	12.0	
171	S-11213	41.51954	-85.98262	W1-4R	30	30	6			0.00								
171	S-11216	41.52727	-85.98225	S1-1	36	36		9		0.00								
TOTALS							6	26		0.00	0			0.0			12.0	

SHEET SIGN & POST SUMMARY																			
SIGN										POST									
AREA	SIGN INVENTORY NUMBER	SIGN LOCATION (STA.)		SIGN CODE	SIGN WIDTH (in.)	SIGN HEIGHT (in.)	GROUND - MOUNTED SIGN AREA (ft²)			MOUNTED ON PANEL SIGN, AREA (ft²)	SQUARE								
											2 1/2" X 2 1/2" - 12 GA. (TYPE 3)			2" X 2" - 12 GA. (TYPE 2)			2 1/4" X 2 1/4" - 12 GA. (TYPE 1)		
		LATITUDE	LONGITUDE				UNREINFORCED ANCHOR				UNREINFORCED ANCHOR			UNREINFORCED ANCHOR					
							POST LENGTH (FT.)				POST LENGTH (FT.)			POST LENGTH (FT.)					
							1	2	TOTAL		1	2	TOTAL	1	TOTAL				
172	S-11110	41.52077	-85.94389	W1-4R	30	30	6			0.00									
172	S-11111	41.52449	-85.9437	W1-4R	30	30	6			0.00									
TOTALS							13			0.00	00+000			0.0			0.0		

SHEET SIGN & POST SUMMARY																		
SIGN											POST							
AREA	SIGN INVENTORY NUMBER	SIGN LOCATION (STA.)		SIGN CODE	SIGN WIDTH (in.)	SIGN HEIGHT (in.)	GROUND - MOUNTED SIGN AREA (ft²)			MOUNTED ON PANEL SIGN, AREA (ft²)	SQUARE							
							0.080"	0.100"	0.125"		0.080"	2 1/2" X 2 1/2" - 12 GA. (TYPE 3)			2" X 2" - 12 GA. (TYPE 2)			2 1/4" X 2 1/4" - 12 GA. (TYPE 1)
		UNREINFORCED ANCHOR								UNREINFORCED ANCHOR			UNREINFORCED ANCHOR					
		LATITUDE	LONGITUDE							POST LENGTH (FT.)			POST LENGTH (FT.)			POST LENGTH (FT.)		
1	2			TOTAL	1	2	TOTAL	1	TOTAL									
	173 S-03060	41.52232	-85.90494	R1-1	36	36		9		0.00								
	173 S-12057	41.51944	-85.92467	W3-5	36	36		9		0.00								
	173 S-12062	41.52229	-85.92471	R1-1	36	36		9		0.00								
	173 S-12064	41.52238	-85.92416	R1-1	36	36		9		0.00						12.0		12.0
	173 S-12067	41.52206	-85.92444	W1-4R	30	30	6			0.00								
	173 S-20166	41.525025	-85.92441167	W1-4R	30	30	6			0.00								
TOTALS							13	36		0.00			0			0.0		12.0

SHEET SIGN & POST SUMMARY																			
SIGN											POST								
AREA	SIGN INVENTORY NUMBER	SIGN LOCATION (STA.)		SIGN CODE	SIGN WIDTH (in.)	SIGN HEIGHT (in.)	GROUND - MOUNTED SIGN AREA (ft ²)			MOUNTED ON PANEL SIGN, AREA (ft ²)	SQUARE								
							0.080"	0.100"	0.125"		0.080"	2 1/2" X 2 1/2" - 12 GA. (TYPE 3)			2" X 2" - 12 GA. (TYPE 2)			2 1/4" X 2 1/4" - 12 GA. (TYPE 1)	
		UNREINFORCED ANCHOR										UNREINFORCED ANCHOR			UNREINFORCED ANCHOR				
		POST LENGTH (FT.)										POST LENGTH (FT.)			POST LENGTH (FT.)				
		LATITUDE	LONGITUDE							1	2	TOTAL	1	2	TOTAL	1	TOTAL		
	174 S-02642	41.51988	-85.86703	W1-4R	30	30	6			0.00									
	174 S-02643	41.52294	-85.86666	S3-2	36	36		9		0.00									
	174 S-18400	41.52669	-85.86664	S3-2	36	36		9		0.00									
	174 S-20192	41.52529333	-85.86654333	W1-4R	30	30	6			0.00									
TOTALS							13	18		0.00			0			0.0		0.0	

SHEET SIGN & POST SUMMARY																			
SIGN										POST									
AREA	SIGN INVENTORY NUMBER	SIGN LOCATION (STA.)		SIGN CODE	SIGN WIDTH (in.)	SIGN HEIGHT (in.)	GROUND - MOUNTED SIGN AREA (ft²)			MOUNTED ON PANEL SIGN, AREA (ft²)	SQUARE								
											2 1/2" X 2 1/2" - 12 GA. (TYPE 3)			2" X 2" - 12 GA. (TYPE 2)			2 1/4" X 2 1/4" - 12 GA. (TYPE 1)		
		LATITUDE	LONGITUDE				UNREINFORCED ANCHOR				UNREINFORCED ANCHOR			UNREINFORCED ANCHOR					
							POST LENGTH (FT.)				POST LENGTH (FT.)			POST LENGTH (FT.)					
							1	2	TOTAL		1	2	TOTAL	1	TOTAL				
175	S-01158	41.52243	-85.82817	W10-1	36	36		9		0.00									
175	S-01375	41.52965	-85.82513	W1-SR	30	30	6			0.00									
175	S-01376	41.52965	-85.82513	W13-1 (30)	18	18	2			0.00									
175	S-01379	41.52958	-85.82599	W10-1	36	36		9		0.00									
175	S-02622	41.52036	-85.85329	S3-2	36	36		9		0.00									
175	S-02623	41.52296	-85.8539	W1-4L	30	30	6			0.00									
175	S-02624	41.52843167	-85.85386833	W1-1R	30	30	6			0.00									
175	S-02626	41.52972	-85.85389	W16-5PR	21	15	2			0.00									
175	S-02628	41.5297	-85.85219	S3-2	36	36		9		0.00									
175	S-02629	41.52974	-85.85115	W1-1L	30	30	6			0.00									
175	S-02630	41.52974	-85.85115	W13-1 (20)	18	18	2			0.00									
175	S-02631	41.52969	-85.85017	W1-1L	30	30	6			0.00									
175	S-02632	41.52969	-85.85017	W13-1 (20)	18	18	2			0.00									
175	S-02635	41.53164	-85.84731	W1-1R	30	30	6			0.00									
175	S-02636	41.53164	-85.84731	W13-1 (20)	18	18	2			0.00									
TOTALS							49	36		0.00			00+000			0.0	0.0		

SHEET SIGN & POST SUMMARY																			
SIGN											POST								
AREA	SIGN INVENTORY NUMBER	SIGN LOCATION (STA.)		SIGN CODE	SIGN WIDTH (in.)	SIGN HEIGHT (in.)	GROUND - MOUNTED SIGN AREA (ft²)			MOUNTED ON PANEL SIGN, AREA (ft²)	SQUARE								
											2 1/2" X 2 1/2" - 12 GA. (TYPE 3)			2" X 2" - 12 GA. (TYPE 2)			2 1/4" X 2 1/4" - 12 GA. (TYPE 1)		
		LATITUDE	LONGITUDE				UNREINFORCED ANCHOR			UNREINFORCED ANCHOR			UNREINFORCED ANCHOR						
							POST LENGTH (FT.)			POST LENGTH (FT.)			POST LENGTH (FT.)						
							1	2	TOTAL	1	2	TOTAL	1	TOTAL					
176	S-00906	41.51744	-85.804	W1-3L	30	30	6			0.00									
176	S-01151	41.51705	-85.81773	S3-1	36	36		9		0.00									
176	S-01153	41.52043	-85.82226	W1-4R	30	30	6			0.00									
176	S-01298	41.51681	-85.81704	R1-1	36	36		9		0.00									
176	S-01301	41.51722	-85.81608	R2-1 (35)	24	30	5			0.00									
176	S-01302	41.51746	-85.81544	W3-1	30	30	6			0.00									
176	S-01304	41.51904	-85.81166	W1-2R	30	30	6			0.00									
176	S-01305	41.51971	-85.81018	W1-1L	30	30	6			0.00									
176	S-01306	41.51971	-85.81018	W13-1 (15)	18	18	2			0.00									
176	S-01307	41.51993	-85.81003	S3-1	36	36		9		0.00									
176	S-01308	41.52199	-85.8096	W1-1R	30	30	6			0.00									
176	S-01315	41.52244	-85.80977	W1-8L	18	24	3			0.00									
176	S-01371	41.52727	-85.81638	W1-5R	30	30	6			0.00									
176	S-01372	41.52727	-85.81638	W13-1 (30)	18	18	2			0.00									
176	S-18338	41.52199	-85.8096	W13-1 (15)	18	18	2			0.00									
TOTALS							59	27		0.00	00+000			0.0			0.0		

SHEET SIGN & POST SUMMARY																			
SIGN										POST									
AREA	SIGN INVENTORY NUMBER	SIGN LOCATION (STA.)		SIGN CODE	SIGN WIDTH (in.)	SIGN HEIGHT (in.)	GROUND - MOUNTED SIGN AREA (ft²)			MOUNTED ON PANEL SIGN, AREA (ft²)	SQUARE								
							0.080"	0.100"	0.125"		0.080"	2 1/2" X 2 1/2" - 12 GA. (TYPE 3)			2" X 2" - 12 GA. (TYPE 2)			2 1/4" X 2 1/4" - 12 GA. (TYPE 1)	
		UNREINFORCED ANCHOR										UNREINFORCED ANCHOR			UNREINFORCED ANCHOR				
		POST LENGTH (FT.)										POST LENGTH (FT.)			POST LENGTH (FT.)				
		LATITUDE	LONGITUDE							1	2	TOTAL	1	2	TOTAL	1	TOTAL		
	177 S-00511	41.51708	-85.7702	R2-1 (45)	24	30	5			0.00									
	177 S-00813	41.52284	-85.76494	W14-3	48	36		6		0.00									
	177 S-00814	41.52285	-85.76893	W14-3	48	36		6		0.00									
	177 S-00860	41.52466	-85.77031	W3-1	30	30	6			0.00									
	177 S-00861	41.523	-85.77017	R5-2	24	24	4			0.00									
	177 S-00868	41.52267	-85.77027	R5-2	24	24	4			0.00									
	177 S-00871	41.52144	-85.77013	W3-1	30	30	6			0.00									
	177 S-00872	41.52125	-85.77025	S1-1	36	36		9		0.00									
	177 S-00873	41.52052	-85.77023	S4-3P	24	9	2			0.00									
	177 S-00875	41.52052	-85.77023	S4-2P	24	12	2			0.00									
	177 S-00877	41.51856	-85.77009	R2-1 (40)	24	30	5			0.00									
	177 S-00878	41.51794	-85.77005	S4-3P	24	9	2			0.00									
	177 S-00879	41.51794	-85.77005	R2-1 (25)	24	30	5			0.00									
	177 S-00880	41.51794	-85.77005	S4-2P	24	12	2			0.00									
	177 S-00881	41.51778	-85.77006	R5-2	24	24	4			0.00									
	177 S-02425	41.52281	-85.77041	R1-1	36	36		9		0.00									
	177 S-02426	41.52281	-85.77041	R1-3P	18	6	1			0.00									
	177 S-17099	41.52237	-85.7812	R2-1 (30)	24	30	5			0.00									
	177 S-17104	41.52271	-85.77908	R1-1	36	36		9		0.00									
	177 S-17105	41.5226	-85.77925	R2-1 (30)	24	30	5			0.00									
	177 S-17404	41.5228	-85.77227	W3-1	30	30	6			0.00									
	177 S-17405	41.52291	-85.76785	W3-1	30	30	6			0.00									
TOTALS							70	38		0.00	+0.000			0.0			0.0		

SHEET SIGN & POST SUMMARY																			
SIGN										POST									
AREA	SIGN INVENTORY NUMBER	SIGN LOCATION (STA.)		SIGN CODE	SIGN WIDTH (in.)	SIGN HEIGHT (in.)	GROUND - MOUNTED SIGN AREA (ft²)			MOUNTED ON PANEL SIGN, AREA (ft²)	SQUARE								
											2 1/2" X 2 1/2" - 12 GA. (TYPE 3)			2" X 2" - 12 GA. (TYPE 2)			2 1/4" X 2 1/4" - 12 GA. (TYPE 1)		
		LATITUDE	LONGITUDE				UNREINFORCED ANCHOR				UNREINFORCED ANCHOR			UNREINFORCED ANCHOR					
							POST LENGTH (FT.)				POST LENGTH (FT.)			POST LENGTH (FT.)					
							1	2	TOTAL		1	2	TOTAL	1	TOTAL				
178	S-00765	41.52161	-85.75196	W3-1	30	30	6			0.00									
178	S-00811	41.52301	-85.75199	W1-7	48	24		8		0.00									
TOTALS							6	8		0.00	00+000			0.0			0.0		

SHEET SIGN & POST SUMMARY																	
SIGN										POST							
AREA	SIGN INVENTORY NUMBER	SIGN LOCATION (STA.)		SIGN CODE	SIGN WIDTH (in.)	SIGN HEIGHT (in.)	GROUND - MOUNTED SIGN AREA (ft²)			MOUNTED ON PANEL SIGN, AREA (ft²)	SQUARE						
											2 1/2" X 2 1/2" - 12 GA. (TYPE 3)			2" X 2" - 12 GA. (TYPE 2)			2 1/4" X 2 1/4" - 12 GA. (TYPE 1)
		LATITUDE	LONGITUDE				UNREINFORCED ANCHOR				UNREINFORCED ANCHOR			UNREINFORCED ANCHOR			
							POST LENGTH (FT.)				POST LENGTH (FT.)			POST LENGTH (FT.)			
							1	2	TOTAL		1	2	TOTAL	1	TOTAL		
179	S-00363	41.52284	-85.71296	R1-1	36	36	9		0.00								
179	S-00367	41.52748	-85.71244	W10-1	36	36	9		0.00								
179	S-00369	41.52998	-85.71256	W1-7	48	24	8		0.00								
179	S-00806	41.52305	-85.71301	W1-7	48	24	8		0.00								
179	S-20445	41.52090231	-85.71305638	S1-1	36	36	9		0.00								
TOTALS							43		0.00	0			0.0			0.0	

SHEET SIGN & POST SUMMARY																			
SIGN										POST									
AREA	SIGN INVENTORY NUMBER	SIGN LOCATION (STA.)		SIGN CODE	SIGN WIDTH (in.)	SIGN HEIGHT (in.)	GROUND - MOUNTED SIGN AREA (ft²)			MOUNTED ON PANEL SIGN, AREA (ft²)	SQUARE								
											2 1/2" X 2 1/2" - 12 GA. (TYPE 3)			2" X 2" - 12 GA. (TYPE 2)			2 1/4" X 2 1/4" - 12 GA. (TYPE 1)		
		LATITUDE	LONGITUDE				UNREINFORCED ANCHOR				UNREINFORCED ANCHOR			UNREINFORCED ANCHOR					
							POST LENGTH (FT.)				POST LENGTH (FT.)			POST LENGTH (FT.)					
							1	2	TOTAL		1	2	TOTAL	1	TOTAL				
180	S-00223	41.52308	-85.67376	R1-1	36	36		9		0.00									
180	S-00280	41.52323	-85.6832	R2-1 (45)	24	30	5			0.00									
TOTALS							5	9		0.00	00+000			0.0			0.0		

SHEET SIGN & POST SUMMARY																
SIGN											POST					
AREA	SIGN INVENTORY NUMBER	SIGN LOCATION (STA.)		SIGN CODE	SIGN WIDTH (in.)	SIGN HEIGHT (in.)	GROUND - MOUNTED SIGN AREA (ft ²)			MOUNTED ON PANEL SIGN, AREA (ft ²)	SQUARE					
											2 1/2" X 2 1/2" - 12 GA. (TYPE 3)		2" X 2" - 12 GA. (TYPE 2)		2 1/4" X 2 1/4" - 12 GA. (TYPE 1)	
		LATITUDE	LONGITUDE				UNREINFORCED ANCHOR				UNREINFORCED ANCHOR			UNREINFORCED ANCHOR		
							POST LENGTH (FT.)				POST LENGTH (FT.)			POST LENGTH (FT.)		
							1	2	TOTAL		1	2	TOTAL	1	2	TOTAL
181	S-04870	41.50799	-86.04057	R1-1	36	36		9		0.00						
TOTALS								9		0.00			0		0.0	0.0

SHEET SIGN & POST SUMMARY																			
SIGN											POST								
AREA	SIGN INVENTORY NUMBER	SIGN LOCATION (STA.)		SIGN CODE	SIGN WIDTH (in.)	SIGN HEIGHT (in.)	GROUND - MOUNTED SIGN AREA (ft²)			MOUNTED ON PANEL SIGN, AREA (ft²)	SQUARE								
											2 1/2" X 2 1/2" - 12 GA. (TYPE 3)			2" X 2" - 12 GA. (TYPE 2)			2 1/4" X 2 1/4" - 12 GA. (TYPE 1)		
		LATITUDE	LONGITUDE				UNREINFORCED ANCHOR				UNREINFORCED ANCHOR			UNREINFORCED ANCHOR					
							POST LENGTH (FT.)				POST LENGTH (FT.)			POST LENGTH (FT.)					
							1	2	TOTAL		1	2	TOTAL	1	TOTAL				
182	S-04877	41.5102	-86.02132	W14-3	48	36		6		0.00									
182	S-04878	41.50846	-86.02119	W14-3	48	36		6		0.00									
182	S-04884	41.50079	-86.02123	R1-1	36	36		9		0.00									
TOTALS							20			0.00	0			0.0			0.0		

SHEET SIGN & POST SUMMARY																
SIGN											POST					
AREA	SIGN INVENTORY NUMBER	SIGN LOCATION (STA.)		SIGN CODE	SIGN WIDTH (in.)	SIGN HEIGHT (in.)	GROUND - MOUNTED SIGN AREA (ft ²)			MOUNTED ON PANEL SIGN, AREA (ft ²)	SQUARE					
											2 1/2" X 2 1/2" - 12 GA. (TYPE 3)		2" X 2" - 12 GA. (TYPE 2)		2 1/4" X 2 1/4" - 12 GA. (TYPE 1)	
		LATITUDE	LONGITUDE				UNREINFORCED ANCHOR				UNREINFORCED ANCHOR			UNREINFORCED ANCHOR		
							POST LENGTH (FT.)				POST LENGTH (FT.)			POST LENGTH (FT.)		
							1	2	TOTAL		1	2	TOTAL	1	2	TOTAL
183	S-11174	41.50811	-85.98251	R1-1	36	36		9		0.00						
TOTALS								9		0.00			0		0.0	0.0

SHEET SIGN & POST SUMMARY																	
SIGN										POST							
AREA	SIGN INVENTORY NUMBER	SIGN LOCATION (STA.)		SIGN CODE	SIGN WIDTH (in.)	SIGN HEIGHT (in.)	GROUND - MOUNTED SIGN AREA (ft²)			MOUNTED ON PANEL SIGN, AREA (ft²)	SQUARE						
											2 1/2" X 2 1/2" - 12 GA. (TYPE 3)			2" X 2" - 12 GA. (TYPE 2)			2 1/4" X 2 1/4" - 12 GA. (TYPE 1)
		LATITUDE	LONGITUDE				UNREINFORCED ANCHOR				UNREINFORCED ANCHOR			UNREINFORCED ANCHOR			
							POST LENGTH (FT.)				POST LENGTH (FT.)			POST LENGTH (FT.)			
							1	2	TOTAL		1	2	TOTAL	1	TOTAL		
184	S-11103	41.51559	-85.93404	W3-5	36	36		9		0.00							
184	S-11106	41.51563	-85.92724	W3-1	30	30	6			0.00							
TOTALS							6	9		0.00	00+000			0.0			0.0

SHEET SIGN & POST SUMMARY																		
SIGN											POST							
AREA	SIGN INVENTORY NUMBER	SIGN LOCATION (STA.)		SIGN CODE	SIGN WIDTH (in.)	SIGN HEIGHT (in.)	GROUND - MOUNTED SIGN AREA (ft ²)			MOUNTED ON PANEL SIGN, AREA (ft ²)	SQUARE							
							0.080"	0.100"	0.125"	0.080"	2 1/2" X 2 1/2" - 12 GA. (TYPE 3)			2" X 2" - 12 GA. (TYPE 2)			2 1/4" X 2 1/4" - 12 GA. (TYPE 1)	
		UNREINFORCED ANCHOR									UNREINFORCED ANCHOR			UNREINFORCED ANCHOR				
		POST LENGTH (FT.)									POST LENGTH (FT.)			POST LENGTH (FT.)				
		LATITUDE	LONGITUDE							1	2	TOTAL	1	2	TOTAL	1	TOTAL	
	185 S-03047		41.5084	-85.90501	R1-1	36	36		9		0.00						12.0	12.0
	185 S-12034		41.50841	-85.92445	R1-1	36	36		9		0.00							
	185 S-12039		41.51213	-85.92455	R2-1 (30)	24	30	5			0.00							
	185 S-12048		41.515675	-85.92278667	R2-1 (30)	24	30	5			0.00							
	185 S-12050		41.5157	-85.91913	W3-5	36	36		9		0.00							
	185 S-12051		41.51573	-85.92479	R1-1	36	36		9		0.00							
TOTALS							10	36		0.00		0			0.0			12.0

SHEET SIGN & POST SUMMARY																			
SIGN											POST								
AREA	SIGN INVENTORY NUMBER	SIGN LOCATION (STA.)		SIGN CODE	SIGN WIDTH (in.)	SIGN HEIGHT (in.)	GROUND - MOUNTED SIGN AREA (ft²)			MOUNTED ON PANEL SIGN, AREA (ft²)	SQUARE								
											2 1/2" X 2 1/2" - 12 GA. (TYPE 3)			2" X 2" - 12 GA. (TYPE 2)			2 1/4" X 2 1/4" - 12 GA. (TYPE 1)		
		LATITUDE	LONGITUDE				UNREINFORCED ANCHOR				UNREINFORCED ANCHOR			UNREINFORCED ANCHOR					
							POST LENGTH (FT.)				POST LENGTH (FT.)			POST LENGTH (FT.)					
							1	2	TOTAL		1	2	TOTAL	1	TOTAL				
186	S-02610	41.5088	-85.86701	W8-3	36	36		9		0.00									
186	S-03035	41.50787	-85.8857	R1-1	36	36		9		0.00									
186	S-03037	41.515	-85.88571	R1-1	36	36		9		0.00									
TOTALS							27			0.00		0			0.0			0.0	

SIGN											POST								
AREA	SIGN INVENTORY NUMBER	SIGN LOCATION (STA.)		SIGN CODE	SIGN WIDTH (in.)	SIGN HEIGHT (in.)	GROUND - MOUNTED SIGN AREA (ft ²)			MOUNTED ON PANEL SIGN, AREA (ft ²)	SQUARE								
		LATITUDE	LONGITUDE				2 1/2" X 2 1/2" - 12 GA. (TYPE 3)				2" X 2" - 12 GA. (TYPE 2)			2 1/4" X 2 1/4" - 12 GA. (TYPE 1)					
							UNREINFORCED ANCHOR				UNREINFORCED ANCHOR			UNREINFORCED ANCHOR					
							POST LENGTH (FT.)				POST LENGTH (FT.)			POST LENGTH (FT.)					
1	2	TOTAL	1	2	TOTAL	1	TOTAL												
187	S-01262	41.51516	-85.82475	W10-1	36	36	9		0.00										
187	S-01263	41.51513	-85.82555	W3-1	30	30	6		0.00										
187	S-01265	41.51508	-85.82707	R2-1 (35)	24	30	5		0.00										
187	S-01266	41.51512	-85.82734	W3-1	30	30	6		0.00										
187	S-01270	41.51504659	-85.82831505	W10-1	36	36	9		0.00										
187	S-01273	41.51499	-85.82931	R5-2	24	24	4		0.00										
187	S-01277	41.5156	-85.82837	W16-5PL	21	15	2		0.00										
187	S-01279	41.51337	-85.82838	W10-1	36	36	9		0.00										
187	S-01280	41.51279	-85.82835	R2-1 (30)	24	30	5		0.00										
187	S-01281	41.50978	-85.82829	W10-1	36	36	9		0.00										
187	S-01282	41.50979	-85.8284	R2-1 (30)	24	30	5		0.00										
187	S-01283	41.5076	-85.82838	S1-1	36	36	9		0.00										
187	S-01284	41.50437	-85.8281	S1-1	36	36	9		0.00										
187	S-01285	41.50437	-85.8281	W16-7PL	21	15	2		0.00										
187	S-01286	41.50418	-85.82814	S1-1	36	36	9		0.00										
187	S-01287	41.50418	-85.82814	W16-7PL	21	15	2		0.00										
187	S-01288	41.50319	-85.82799	S1-1	36	36	9		0.00										
187	S-01289	41.50315	-85.82818	R1-1	36	36	9		0.00										
187	S-01290	41.50315	-85.82818	R1-3P	18	6	1		0.00										
187	S-01291	41.50294	-85.82807	R1-1	36	36	9		0.00										
187	S-01293	41.50124	-85.82803	R2-1 (30)	24	30	5		0.00										
187	S-01294	41.5006	-85.82814	R1-1	36	36	9		0.00										
187	S-01343	41.50046	-85.82864	R2-1 (30)	24	30	5		0.00										
187	S-01348	41.50043	-85.83075	R1-1	36	36	9		0.00										
187	S-01349	41.50043	-85.83075	R1-3P	18	6	1		0.00										
187	S-01350	41.50054	-85.8317	W10-1	36	36	9		0.00										
187	S-01351	41.50046	-85.83206	R2-1 (30)	24	30	5		0.00										
187	S-01352	41.50048804	-85.83270399	W14-3	48	36	6		0.00										
187	S-01353	41.50043	-85.83261	R5-2	24	24	4		0.00										
187	S-01356	41.50036	-85.83333	W10-1	36	36	9												

187	S-17235	41.50308	-85.82807	R1-3P	18	6	1			0.00										
187	S-17238	41.50423	-85.82955	R1-1	36	36		9		0.00										
187	S-17239	41.50412	-85.82831	R1-1	36	36		9		0.00										
187	S-17241	41.50419	-85.82815	R1-1	36	36		9		0.00										
187	S-17245	41.50538	-85.82811	R1-1	36	36		9		0.00										
187	S-17247	41.50675	-85.82819	R1-1	36	36		9		0.00										
187	S-17250	41.50545	-85.82719	R1-2	36	36		4		0.00										
187	S-17252	41.50531	-85.82581	R1-1	36	36		9		0.00										
187	S-17261	41.50421904	-85.82458955	R1-1	36	36		9		0.00										
187	S-17264	41.50425	-85.82588	R1-1	36	36		9		0.00										
187	S-17266	41.50413	-85.82581	R1-1	36	36		9		0.00										
187	S-17269	41.50419885	-85.8271243	R1-1	36	36		9		0.00										
187	S-17271	41.50312	-85.82712	R1-2	36	36		4		0.00										
187	S-17272	41.50311508	-85.82581955	R1-1	36	36		9		0.00										
187	S-17274	41.50298701	-85.82571202	R1-1	36	36		9		0.00										
187	S-17276	41.50315246	-85.82461554	R1-1	36	36		9		0.00						12.0		12.0		
187	S-17278	41.50171065	-85.82651939	R1-2	36	36		4		0.00										
187	S-17279	41.50062	-85.82661	R1-1	36	36		9		0.00										
187	S-17282	41.50185	-85.82578	R1-1	36	36		9		0.00										
187	S-20211	41.514765	-85.849205	R2-1 (45)	24	30	5			0.00										
187	S-20314	41.51153167	-85.8288833	W14-2	30	30	6			0.00										
187	S-20386	41.51151473	-85.82878452	W14-1	30	30	6			0.00										
187	S-21554	41.51508607	-85.8300877	R2-1 (45)	24	30	5			0.00										
TOTALS										116	439		0.00			0		0.0		48.0

SHEET SIGN & POST SUMMARY

SIGN											POST								
AREA	SIGN INVENTORY NUMBER	SIGN LOCATION (STA.)		SIGN CODE	SIGN WIDTH (in.)	SIGN HEIGHT (in.)	GROUND - MOUNTED SIGN AREA (ft²)			MOUNTED ON PANEL SIGN, AREA (ft²)	SQUARE								
		LATITUDE	LONGITUDE				0.080"	0.100"	0.125"		2 1/2" X 2 1/2" - 12 GA. (TYPE 3)			2" X 2" - 12 GA. (TYPE 2)			2 1/4" X 2 1/4" - 12 GA. (TYPE 1)		
											UNREINFORCED ANCHOR			UNREINFORCED ANCHOR			UNREINFORCED ANCHOR		
											POST LENGTH (FT.)			POST LENGTH (FT.)			POST LENGTH (FT.)		
											1	2	TOTAL	1	2	TOTAL	1	TOTAL	
188	S-00585	41.50053	-85.81361	R2-1 (45)	24	30	5			0.00									
188	S-00587	41.50058	-85.81347	R1-1	36	36		9		0.00									
188	S-00588	41.50075	-85.81359	R1-1	36	36		9		0.00									
188	S-00592	41.50254	-85.8136	W3-1	30	30	6			0.00									
188	S-00596	41.5079	-85.81361	R1-1	36	36		9		0.00									
188	S-00597	41.5079	-85.81361	W4-4P	24	12	2			0.00									
188	S-00598	41.50787	-85.81371	R5-2	24	24	4			0.00									
188	S-00897	41.51296	-85.79918	W16-SPL	21	15	2			0.00									
188	S-00898	41.51295	-85.7992	W16-SPR	21	15	2			0.00									
188	S-00900	41.51361	-85.79923	W1-1L	30	30	6			0.00									
188	S-00901	41.51506	-85.79915	W16-SPL	21	15	2			0.00									
188	S-00902	41.51512	-85.79922	W16-SPR	21	15	2			0.00									
188	S-00903	41.51518	-85.80394	W16-SPL	21	15	2			0.00									
188	S-00904	41.51519	-85.80398	W16-SPR	21	15	2			0.00									
188	S-01038	41.5001	-85.80317	R2-1 (45)	24	30	5			0.00									
188	S-01039	41.50049	-85.80356	R5-2	24	24	4			0.00									
188	S-01113	41.50057	-85.79788	R7-1	12	18	2			0.00									
188	S-01114	41.5007	-85.80024	W14-3	48	36		6		0.00									
188	S-01116	41.50069	-85.80114	W3-1	30	30	6			0.00									
188	S-01117	41.50062	-85.80157	W14-3	48	36		6		0.00									
188	S-01119	41.50072	-85.80349	R1-1	36	36		9		0.00									
188	S-01120	41.50072	-85.80349	R1-3P	18	6	1			0.00									
188	S-01126	41.50194	-85.80502	W3-1	30	30	6			0.00									
188	S-01127	41.50730833	-85.81023	W1-1L	30	30	6			0.00									
188	S-01130	41.50798	-85.81086	W1-8L	18	24	3			0.00									
188	S-01131	41.50804	-85.8109	W16-SPR	21	15	2			0.00									
188	S-01139	41.50799167	-85.81156667	W1-1R	30	30	6			0.00									
188	S-01140	41.50799167	-85.81156667	W13-1 (20)	18	18	2			0.00									
188	S-01147	41.51444	-85.81611	S3-1	36	36		9		0.00									
188	S-01260	41.51519	-85.81715	R2-1 (35)	24	30	5			0.00									
188	S-01317	41.50061	-85.80388	R1-3P	18	6	1			0.00									
188	S-01320	41.50073	-85.80577	W14-3	48	36		6		0.00									
188	S-01321	41.50061	-85.81102	W14-3	48	36		6		0.00									
188	S-01326	41.5007	-85.81413	R2-1 (45)	24	30	5			0.00									
188	S-01327	41.50069	-85.8158	S1-1	36	36		9		0.00									
188	S-01328	41.50058	-85.81709	R2-1 (45)	24	30	5			0.00									
188	S-01332	41.50066	-85.8193	W3-5	36	36		9		0.00									
188	S-01335	41.50054597	-85.82277851	S4-3P	24	9	2			0.00									
188	S-01336	41.50054597	-85.82277851	R2-1 (25)	24	30	5			0.00									
188	S-01337	41.50054597	-85.82277851	S4-2P	24	12	2			0.00									
188	S-01339	41.50057	-85.82296	R2-1 (30)	24	30	5			0.00									
188	S-01341	41.50055	-85.82355	S1-1	36	36		9		0.00									
188	S-17257	41.50533	-85.82339	R1-1	36	36		9		0.00									
188	S-17258	41.50432	-85.82349	R1-1	36	36		9		0.00									
188	S-17260	41.5042	-85.82346	R1-1	36	36		9		0.00									
TOTALS							110	121		0.00			0			0.0			0.0

SHEET SIGN & POST SUMMARY																	
SIGN										POST							
AREA	SIGN INVENTORY NUMBER	SIGN LOCATION (STA.)		SIGN CODE	SIGN WIDTH (in.)	SIGN HEIGHT (in.)	GROUND - MOUNTED SIGN AREA (ft ²)			MOUNTED ON PANEL SIGN, AREA (ft ²)	SQUARE						
		LATITUDE	LONGITUDE				2 1/2" X 2 1/2" - 12 GA. (TYPE 3)				2" X 2" - 12 GA. (TYPE 2)			2 1/4" X 2 1/4" - 12 GA. (TYPE 1)			
							UNREINFORCED ANCHOR				UNREINFORCED ANCHOR			UNREINFORCED ANCHOR			
							POST LENGTH (FT.)				POST LENGTH (FT.)			POST LENGTH (FT.)			
1	2	TOTAL	1	2	TOTAL	1	2	TOTAL									
189	S-00439	41.50058	-85.76975	S1-1	36	36	9		0.00								
189	S-00443	41.50193	-85.76976	S4-2P	24	12	2		0.00								
189	S-00444	41.50198	-85.76988	R2-1 (45)	24	30	5		0.00								
189	S-00447	41.50618	-85.76993	R2-1 (25)	24	30	5		0.00								
189	S-00449	41.507	-85.76993	S1-1	36	36	9		0.00								
189	S-00507	41.50952	-85.76989	R5-2	24	24	4		0.00								
189	S-00508	41.50964	-85.76988	R2-1 (45)	24	30	5		0.00								
189	S-00793	41.51017	-85.76085	R2-1 (30)	24	30	5		0.00								
189	S-00885	41.50932	-85.76143	R2-1 (30)	24	30	5		0.00								
189	S-00887	41.50924	-85.76784	W3-1	30	30	6		0.00								
189	S-00889	41.50924	-85.7698	R1-1	36	36	9		0.00								
189	S-00890	41.50924	-85.7698	W4-4P	24	12	2		0.00								
189	S-00892	41.50916	-85.77003	R1-1	36	36	9		0.00								
189	S-00893	41.50916	-85.77003	W4-4P	24	12	2		0.00								
189	S-00894	41.50913	-85.77177	W3-1	30	30	6		0.00								
189	S-00949	41.50063171	-85.78922168	R7-1	12	18	2		0.00								
189	S-00950	41.50061	-85.78927	R7-1	12	18	2		0.00								
189	S-00956	41.50251	-85.78928	W13-1 (35)	18	18	2		0.00								
189	S-00969	41.5057	-85.78934	R7-1	12	18	2		0.00								
189	S-00970	41.5076	-85.78934	R3-9CP	24	12	2		0.00								
189	S-00971	41.5076	-85.78934	R2-1 (40)	24	30	5		0.00								
189	S-17115	41.51603	-85.77032	R2-1 (30)	24	30	5		0.00								
189	S-17117	41.51597034	-85.77023126	R1-1	36	36	9		0.00								
189	S-17123	41.51339967	-85.76995805	R1-1	36	36	9		0.00								
189	S-17127	41.50889886	-85.77371764	R2-1 (30)	24	30	5		0.00								
189	S-17129	41.51031484	-85.76174226	R1-2	36	36	4		0.00								
189	S-17135	41.5102	-85.75858	R1-2	36	36	4		0.00								
189	S-17151	41.50927	-85.76072	R2-1 (30)	24	30	5		0.00								
189	S-18362	41.50618	-85.76993	S4-3P	24	9	2		0.00								
TOTALS							78	62	0.00		00+000			0.0			0.0

SHEET SIGN & POST SUMMARY																			
SIGN										POST									
AREA	SIGN INVENTORY NUMBER	SIGN LOCATION (STA.)		SIGN CODE	SIGN WIDTH (in.)	SIGN HEIGHT (in.)	GROUND - MOUNTED SIGN AREA (ft²)			MOUNTED ON PANEL SIGN, AREA (ft²)	SQUARE								
							0.080"	0.100"	0.125"		0.080"	2 1/2" X 2 1/2" - 12 GA. (TYPE 3)			2" X 2" - 12 GA. (TYPE 2)			2 1/4" X 2 1/4" - 12 GA. (TYPE 1)	
		UNREINFORCED ANCHOR										UNREINFORCED ANCHOR			UNREINFORCED ANCHOR				
		POST LENGTH (FT.)										POST LENGTH (FT.)			POST LENGTH (FT.)				
		1	2				TOTAL	1	2		TOTAL	1	TOTAL						
190	S-00779	41.50968	-85.73559	W1-3R	30	30	6			0.00									
190	S-00780	41.50968	-85.73559	W13-1 (20)	18	18	2			0.00									
190	S-00781	41.51209	-85.74275	W1-3L	30	30	6			0.00									
190	S-00785	41.51055	-85.74872	W1-3L	30	30	6			0.00									
190	S-00786	41.51055	-85.74872	W13-1 (10)	18	18	2			0.00									
190	S-00787	41.51062	-85.7498	W1-4L	30	30	6			0.00									
190	S-00788	41.51062	-85.7498	W13-1 (25)	18	18	2			0.00									
190	S-00789	41.51052	-85.7521	W1-7	48	24		8		0.00									
190	S-00792	41.51041	-85.75467	R2-1 (30)	24	30	5			0.00									
190	S-17139	41.51019	-85.75407	W1-1R	30	30	6			0.00									
190	S-17142	41.50938	-85.75468	R2-1 (30)	24	30	5			0.00									
190	S-17143	41.50932	-85.75643	W1-1L	30	30	6			0.00									
TOTALS							54	8		0.00	00+000			0.0			0.0		

SHEET SIGN & POST SUMMARY																		
SIGN										POST								
AREA	SIGN INVENTORY NUMBER	SIGN LOCATION (STA.)		SIGN CODE	SIGN WIDTH (in.)	SIGN HEIGHT (in.)	GROUND - MOUNTED SIGN AREA (ft²)			MOUNTED ON PANEL SIGN, AREA (ft²)	SQUARE							
											2 1/2" X 2 1/2" - 12 GA. (TYPE 3)			2" X 2" - 12 GA. (TYPE 2)			2 1/4" X 2 1/4" - 12 GA. (TYPE 1)	
		LATITUDE	LONGITUDE				UNREINFORCED ANCHOR				UNREINFORCED ANCHOR			UNREINFORCED ANCHOR				
							POST LENGTH (FT.)				POST LENGTH (FT.)			POST LENGTH (FT.)				
							0.080"	0.100"	0.125"	0.080"	1	2	TOTAL	1	2	TOTAL	1	TOTAL
	191 S-00271	41.51139	-85.69159	W1-3R	30	30	6			0.00								
	191 S-00272	41.51139	-85.69159	W13-1 (10)	18	18	2			0.00								
	191 S-00273	41.51097	-85.69308	W12-2	36	36		9		0.00								
	191 S-00353	41.508	-85.71323	W11-1	30	30	6			0.00								
	191 S-00354	41.508	-85.71323	W16-1P	18	12	2			0.00								
	191 S-00360	41.51228	-85.71333	W11-1	30	30	6			0.00								
	191 S-00361	41.51228	-85.71333	W16-1P	18	12	2			0.00							12.0	12.0
	191 S-00770	41.51038	-85.69374	R5-2	24	24	4			0.00								
	191 S-00775	41.51016	-85.71013	W1-5L	30	30	6			0.00								
	191 S-17087	41.51685	-85.69294	R2-1 (30)	24	30	5			0.00								
	191 S-17335	41.50842	-85.69315	W11-1	30	30	6			0.00								
	191 S-17336	41.50842	-85.69315	W16-1P	18	12	2			0.00								
	191 S-20446	41.51483778	-85.71316855	S1-1	36	36		9		0.00								
TOTALS							47	18		0.00	00+000			0.0			12.0	

SHEET SIGN & POST SUMMARY																			
SIGN											POST								
AREA	SIGN INVENTORY NUMBER	SIGN LOCATION (STA.)		SIGN CODE	SIGN WIDTH (in.)	SIGN HEIGHT (in.)	GROUND - MOUNTED SIGN AREA (ft²)			MOUNTED ON PANEL SIGN, AREA (ft²)	SQUARE								
		LATITUDE	LONGITUDE				2 1/2" X 2 1/2" - 12 GA. (TYPE 3)				2" X 2" - 12 GA. (TYPE 2)			2 1/4" X 2 1/4" - 12 GA. (TYPE 1)					
							UNREINFORCED ANCHOR				UNREINFORCED ANCHOR			UNREINFORCED ANCHOR					
							POST LENGTH (FT.)				POST LENGTH (FT.)			POST LENGTH (FT.)					
						0.080"	0.100"	0.125"		1	2	TOTAL	1	2	TOTAL	1	TOTAL		
	192 S-00166	41.50126	-85.6574	W1-3R	30	30	6			0.00									
	192 S-00167	41.50126	-85.6574	W13-1 (10)	18	18	2			0.00									
	192 S-00168	41.50117	-85.65745	W10-1	36	36		9		0.00									
	192 S-00264	41.51153	-85.67913	W1-2R	30	30	6			0.00									
	192 S-00265	41.51157	-85.68196	W1-2L	30	30	6			0.00									
	192 S-00266	41.51111	-85.68572	W1-2R	30	30	6			0.00									
	192 S-00267	41.51121	-85.6858	W1-3R	30	30	6			0.00									
	192 S-00268	41.51121	-85.6858	W13-1 (10)	18	18	2			0.00									
	192 S-18329		-85.65334	W10-1	36	36		9		0.00									
	192 S-18361	41.50093	-85.65333	W10-1	36	36		9		0.00									
TOTALS							36	27		0.00	00+000			0.0			0.0		

SHEET SIGN & POST SUMMARY																	
SIGN										POST							
AREA	SIGN INVENTORY NUMBER	SIGN LOCATION (STA.)		SIGN CODE	SIGN WIDTH (in.)	SIGN HEIGHT (in.)	GROUND - MOUNTED SIGN AREA (ft²)			MOUNTED ON PANEL SIGN, AREA (ft²)	SQUARE						
											2 1/2" X 2 1/2" - 12 GA. (TYPE 3)			2" X 2" - 12 GA. (TYPE 2)			2 1/4" X 2 1/4" - 12 GA. (TYPE 1)
		LATITUDE	LONGITUDE				UNREINFORCED ANCHOR				UNREINFORCED ANCHOR			UNREINFORCED ANCHOR			
							POST LENGTH (FT.)				POST LENGTH (FT.)			POST LENGTH (FT.)			
							1	2	TOTAL		1	2	TOTAL	1	TOTAL		
193	S-04950	41.4901	-86.02879	W14-3	48	36	6		0.00								
193	S-04953	41.49134167	-86.02626167	W1-8L	18	24	3		0.00								
193	S-04957	41.49284	-86.02589	W1-1R	30	30	6		0.00								
193	S-04958	41.49284	-86.02589	W13-1 (20)	18	18	2		0.00								
193	S-20913	41.49352	-86.05599167	S1-1	36	36	9		0.00								
TOTALS							12	15	0.00	0			0.0			0.0	

SHEET SIGN & POST SUMMARY																	
SIGN										POST							
AREA	SIGN INVENTORY NUMBER	SIGN LOCATION (STA.)		SIGN CODE	SIGN WIDTH (in.)	SIGN HEIGHT (in.)	GROUND - MOUNTED SIGN AREA (ft ²)			MOUNTED ON PANEL SIGN, AREA (ft ²)	SQUARE						
							0.080"	0.100"	0.125"		0.080"	2 1/2" X 2 1/2" - 12 GA. (TYPE 3)		2" X 2" - 12 GA. (TYPE 2)		2 1/4" X 2 1/4" - 12 GA. (TYPE 1)	
		UNREINFORCED ANCHOR										UNREINFORCED ANCHOR		UNREINFORCED ANCHOR			
		POST LENGTH (FT.)										POST LENGTH (FT.)		POST LENGTH (FT.)			
		1	2									TOTAL	1	2	TOTAL	1	2
194	S-04887	41.49979	-86.02118	W14-3	48	36	6		0.00								
194	S-04888	41.49256	-86.02111	W3-1	30	30	6		0.00								
194	S-04899	41.49335	-86.00243	RS-2	24	24	4		0.00								
194	S-04900	41.49335	-86.00243	RS-2	24	24	4		0.00								
194	S-04901	41.49336	-86.00372	W14-3	48	36	6		0.00								
194	S-04931	41.49183	-86.02095	W3-1	30	30	6		0.00								
TOTALS							21	11	0.00	0			0.0			0.0	

SHEET SIGN & POST SUMMARY																	
SIGN										POST							
AREA	SIGN INVENTORY NUMBER	SIGN LOCATION (STA.)		SIGN CODE	SIGN WIDTH (in.)	SIGN HEIGHT (in.)	GROUND - MOUNTED SIGN AREA (ft²)			MOUNTED ON PANEL SIGN, AREA (ft²)	SQUARE						
											2 1/2" X 2 1/2" - 12 GA. (TYPE 3)			2" X 2" - 12 GA. (TYPE 2)			2 1/4" X 2 1/4" - 12 GA. (TYPE 1)
		LATITUDE	LONGITUDE				UNREINFORCED ANCHOR				UNREINFORCED ANCHOR			UNREINFORCED ANCHOR			
							POST LENGTH (FT.)				POST LENGTH (FT.)			POST LENGTH (FT.)			
							1	2	TOTAL		1	2	TOTAL	1	TOTAL		
195	S-11169	41.49354	-85.98039	W3-1	30	30	6			0.00							
195	S-11199	41.49178	-85.98252	W3-1	30	30	6			0.00							
195	S-11211	41.49492	-85.98265	W3-1	30	30	6			0.00							
TOTALS							19			0.00	0			0.0			0.0

SHEET SIGN & POST SUMMARY																			
SIGN										POST									
AREA	SIGN INVENTORY NUMBER	SIGN LOCATION (STA.)		SIGN CODE	SIGN WIDTH (in.)	SIGN HEIGHT (in.)	GROUND - MOUNTED SIGN AREA (ft²)			MOUNTED ON PANEL SIGN, AREA (ft²)	SQUARE								
											2 1/2" X 2 1/2" - 12 GA. (TYPE 3)			2" X 2" - 12 GA. (TYPE 2)			2 1/4" X 2 1/4" - 12 GA. (TYPE 1)		
		LATITUDE	LONGITUDE				UNREINFORCED ANCHOR				UNREINFORCED ANCHOR			UNREINFORCED ANCHOR					
							POST LENGTH (FT.)				POST LENGTH (FT.)			POST LENGTH (FT.)					
							1	2	TOTAL		1	2	TOTAL	1	TOTAL				
196	S-12083	41.49379	-85.93427	S1-1	36	36		9		0.00									
196	S-12084	41.49388	-85.92989	S1-1	36	36		9		0.00									
TOTALS							18			0.00		00+000			0.0			0.0	

SHEET SIGN & POST SUMMARY																			
SIGN											POST								
AREA	SIGN INVENTORY NUMBER	SIGN LOCATION (STA.)		SIGN CODE	SIGN WIDTH (in.)	SIGN HEIGHT (in.)	GROUND - MOUNTED SIGN AREA (ft²)			MOUNTED ON PANEL SIGN, AREA (ft²)	SQUARE								
											2 1/2" X 2 1/2" - 12 GA. (TYPE 3)			2" X 2" - 12 GA. (TYPE 2)			2 1/4" X 2 1/4" - 12 GA. (TYPE 1)		
		LATITUDE	LONGITUDE				UNREINFORCED ANCHOR				UNREINFORCED ANCHOR			UNREINFORCED ANCHOR					
							POST LENGTH (FT.)				POST LENGTH (FT.)			POST LENGTH (FT.)					
							1	2	TOTAL		1	2	TOTAL	1	TOTAL				
197	S-03027	41.49176	-85.90513	W11-1	30	30	6			0.00									
197	S-03028	41.49176	-85.90513	W16-1P	18	12	2			0.00									
197	S-12030	41.49394	-85.92462	R1-1	36	36		9		0.00									
TOTALS							8	9		0.00	0			0.0			0.0		

SHEET SIGN & POST SUMMARY																		
SIGN											POST							
AREA	SIGN INVENTORY NUMBER	SIGN LOCATION (STA.)		SIGN CODE	SIGN WIDTH (in.)	SIGN HEIGHT (in.)	GROUND - MOUNTED SIGN AREA (ft ²)			MOUNTED ON PANEL SIGN, AREA (ft ²)	SQUARE							
											2 1/2" X 2 1/2" - 12 GA. (TYPE 3)		2" X 2" - 12 GA. (TYPE 2)		2 1/4" X 2 1/4" - 12 GA. (TYPE 1)			
		LATITUDE	LONGITUDE				UNREINFORCED ANCHOR				UNREINFORCED ANCHOR			UNREINFORCED ANCHOR				
							POST LENGTH (FT.)				POST LENGTH (FT.)			POST LENGTH (FT.)				
							1	2	TOTAL		1	2	TOTAL	1	TOTAL			
198	S-02993	41.48524	-85.8763	W1-3R	30	30	6			0.00								
198	S-02994	41.48755	-85.87399	W1-3R	30	30	6			0.00								
198	S-03021	41.49346	-85.88588	W1-8L	18	24	3			0.00								
198	S-03024	41.49333	-85.87786	S3-2	36	36		9		0.00								
198	S-03030	41.49351	-85.88949	W1-4R	30	30	6			0.00								
198	S-03032	41.49347	-85.88775	W13-1 (30)	18	18	2			0.00								
198	S-03033	41.49335	-85.88596	W1-8R	18	24	3			0.00								
TOTALS							27	9		0.00			0			0.0		0.0

SHEET SIGN & POST SUMMARY																		
SIGN										POST								
AREA	SIGN INVENTORY NUMBER	SIGN LOCATION (STA.)		SIGN CODE	SIGN WIDTH (in.)	SIGN HEIGHT (in.)	GROUND - MOUNTED SIGN AREA (ft²)			MOUNTED ON PANEL SIGN, AREA (ft²)	SQUARE							
											2 1/2" X 2 1/2" - 12 GA. (TYPE 3)			2" X 2" - 12 GA. (TYPE 2)			2 1/4" X 2 1/4" - 12 GA. (TYPE 1)	
		LATITUDE	LONGITUDE				UNREINFORCED ANCHOR				UNREINFORCED ANCHOR			UNREINFORCED ANCHOR				
							POST LENGTH (FT.)				POST LENGTH (FT.)			POST LENGTH (FT.)				
							1	2	TOTAL		1	2	TOTAL	1	TOTAL			
199	S-00527	41.48589	-85.83321	R1-1	36	36		9		0.00								
199	S-00535	41.48633	-85.83321	R2-1 (45)	24	30	5			0.00								
199	S-00536	41.48738	-85.83303	W1-2R	30	30	6			0.00								
199	S-00542	41.49318616	-85.83072215	R1-1	36	36		9		0.00								
199	S-00543	41.49318616	-85.83072215	W4-4P	24	12	2			0.00								
199	S-00544	41.49328	-85.83078	W11-8	30	30	6			0.00								
199	S-00546	41.49331	-85.83269	W10-1	36	36		9		0.00								
199	S-00560	41.49315	-85.83471	W10-1	36	36		9		0.00								
199	S-02560	41.48401	-85.84899	W1-3R	30	30	6			0.00								
199	S-02561	41.48401	-85.84899	W13-1 (10)	18	18	2			0.00								
199	S-02566	41.49094	-85.85261	W1-4L	30	30	6			0.00								
199	S-17163	41.49078	-85.85236	R1-1	36	36		9		0.00								
199	S-17164	41.49062	-85.85195	R2-1 (30)	24	30	5			0.00								
199	S-17169	41.4997524	-85.85182941	R1-1	36	36		9		0.00								
199	S-17170	41.49985165	-85.85230799	R2-1 (30)	24	30	5			0.00								
199	S-17182	41.49309	-85.83218	W14-2	30	30	6			0.00								
199	S-17185	41.49237	-85.83067	R2-1 (30)	24	30	5			0.00								
199	S-17190	41.49319	-85.83006	R2-1 (30)	24	30	5			0.00								
199	S-17197	41.49925	-85.8327	R1-2	36	36		4		0.00								
199	S-17199	41.49934	-85.83216	R1-2	36	36		4		0.00								
199	S-17200	41.4992	-85.83073	R1-1	36	36		9		0.00								
199	S-17202	41.49927	-85.83047	R1-1	36	36		9		0.00								
TOTALS							61	80		0.00	+0.000			0.0			0.0	

SHEET SIGN & POST SUMMARY																		
SIGN											POST							
AREA	SIGN INVENTORY NUMBER	SIGN LOCATION (STA.)		SIGN CODE	SIGN WIDTH (in.)	SIGN HEIGHT (in.)	GROUND - MOUNTED SIGN AREA (ft ²)			MOUNTED ON PANEL SIGN, AREA (ft ²)	SQUARE							
							0.080"	0.100"	0.125"		0.080"	2 1/2" X 2 1/2" - 12 GA. (TYPE 3)			2" X 2" - 12 GA. (TYPE 2)			2 1/4" X 2 1/4" - 12 GA. (TYPE 1)
		UNREINFORCED ANCHOR								UNREINFORCED ANCHOR			UNREINFORCED ANCHOR					
		POST LENGTH (FT.)								POST LENGTH (FT.)			POST LENGTH (FT.)					
		1	2				TOTAL	1	2	TOTAL	1	TOTAL						
	200 S-00476	41.48816	-85.79889	W1-SR	30	30	6			0.00								
	200 S-00581	41.48641	-85.81328	R2-1 (45)	24	30	5			0.00								
	200 S-00582	41.49837	-85.81345	W3-1	30	30	6			0.00								
	200 S-00583	41.49904	-85.81347	W11-1	30	30	6			0.00								
	200 S-00584	41.49904	-85.81347	W16-1P	18	12	2			0.00								
	200 S-01023	41.49345	-85.79615	R1-1	36	36		9		0.00								
	200 S-01034	41.49541	-85.79845	R2-1 (45)	24	30	5			0.00								
	200 S-01035	41.49625	-85.79915	R2-1 (45)	24	30	5			0.00								
	200 S-01093	41.49853	-85.79071	R7-1	12	18	2			0.00								
	200 S-01100	41.49871	-85.79227	R8-3A	24	30	5			0.00								
	200 S-01104	41.49879	-85.79354	W1-4R	30	30	6			0.00								
TOTALS							48	9		0.00			0			0.0		0.0

SHEET SIGN & POST SUMMARY

SIGN										POST									
AREA	SIGN INVENTORY NUMBER	SIGN LOCATION (STA.)		SIGN CODE	SIGN WIDTH (in.)	SIGN HEIGHT (in.)	GROUND - MOUNTED SIGN AREA (ft²)			MOUNTED ON PANEL SIGN, AREA (ft²)	SQUARE								
		LATITUDE	LONGITUDE				2 1/2" X 2 1/2" - 12 GA. (TYPE 3)				2" X 2" - 12 GA. (TYPE 2)			2 1/4" X 2 1/4" - 12 GA. (TYPE 1)					
							UNREINFORCED ANCHOR				UNREINFORCED ANCHOR			UNREINFORCED ANCHOR					
							POST LENGTH (FT.)				POST LENGTH (FT.)			POST LENGTH (FT.)					
1	2	TOTAL	1	2	TOTAL	1	TOTAL												
201	S-00400	41.48761	-85.75892	W1-4R	30	30	6			0.00									
201	S-00404	41.48639	-85.76968	R1-2	36	36		4		0.00									
201	S-00405	41.48617	-85.78864	R1-1	36	36		9		0.00									
201	S-00425	41.49668232	-85.76972948	R1-1	36	36		9		0.00									
201	S-00910	41.4895	-85.78904	R7-1	12	18	2			0.00									
201	S-00913	41.49035	-85.78914	R7-1	12	18	2			0.00									
201	S-00917	41.49294	-85.78904	R7-1	12	18	2			0.00									
201	S-00918	41.49305	-85.78918	R7-1	12	18	2			0.00									
201	S-00919	41.493675	-85.7891333	R7-1	12	18	2			0.00									
201	S-00922	41.49431	-85.7892	R7-1	12	18	2			0.00									
201	S-00923	41.49488	-85.78914	R7-1	12	18	2			0.00									
201	S-00927	41.49662	-85.78922	R7-1	12	18	2			0.00									
201	S-00929	41.49746	-85.78922	R7-1	12	18	2			0.00									
201	S-00930	41.4979	-85.78913	R7-1	12	18	2			0.00									
201	S-00931	41.498	-85.78925	R7-1	12	18	2			0.00									
201	S-00934	41.49833	-85.78924	R1-1	36	36		9		0.00									
201	S-00941	41.499275	-85.78916833	R7-1	12	18	2			0.00									
201	S-00942	41.49927	-85.78925	R7-1	12	18	2			0.00									
201	S-01021	41.49341312	-85.78920217	R1-2	36	36		4		0.00									
201	S-01029	41.48506	-85.78811	R2-1 (45)	24	30	5			0.00									
201	S-01048	41.49118	-85.75843	W1-2L	30	30	6			0.00									
201	S-01049	41.49298	-85.76104	W14-3	48	36		6		0.00									
201	S-01051	41.49531	-85.76415	W1-2L	30	30	6			0.00									
201	S-01052	41.49654	-85.76883	R2-1 (45)	24	30	5			0.00									
201	S-01053	41.49664	-85.76914	W14-3	48	36		6		0.00									
201	S-01054	41.49656	-85.76921	W1-2R	30	30	6			0.00									
201	S-01055	41.49666333	-85.77039667	R2-1 (45)	24	30	5			0.00									
201	S-01057	41.49664	-85.77432	W14-3	48	36		6		0.00									
201	S-01059	41.49674	-85.77711	W1-2R	30	30	6			0.00									
201	S-01060	41.49678	-85.77803	R8-3A	24	30	5			0.00									
201	S-01064	41.49713	-85.78117	R8-3A	24	30	5			0.00									
201	S-01066	41.49731	-85.78173	W14-3	48	36		6		0.00									
201	S-01067	41.49726	-85.78203	W1-2L	30	30	6			0.00									
201	S-01071	41.49757	-85.78323	R8-3A	24	30	5			0.00									
201	S-01076	41.49786	-85.78552	R8-3A	24	30	5			0.00									
201	S-01078	41.49799	-85.78636	R8-3A	24	30	5			0.00									
201	S-01082	41.49811	-85.78725	R8-3A	24	30	5			0.00									
201	S-01083	41.49807	-85.7873	R8-3A	24	30	5			0.00									
201	S-01087	41.49804667	-85.786705	R2-1 (45)	24	30	5			0.00									
201	S-01090	41.49834	-85.78953	R2-1 (45)	24	30	5			0.00									
201	S-01091	41.49838	-85.78981	R7-1	12	18	2			0.00									
201	S-18075	41.4861	-85.78879	R1-1	36	36		9		0.00									
TOTALS							119	66		0.00			0			0.0			0.0

SHEET SIGN & POST SUMMARY																		
SIGN											POST							
AREA	SIGN INVENTORY NUMBER	SIGN LOCATION (STA.)		SIGN CODE	SIGN WIDTH (in.)	SIGN HEIGHT (in.)	GROUND - MOUNTED SIGN AREA (ft ²)			MOUNTED ON PANEL SIGN, AREA (ft ²)	SQUARE							
											2 1/2" X 2 1/2" - 12 GA. (TYPE 3)		2" X 2" - 12 GA. (TYPE 2)		2 1/4" X 2 1/4" - 12 GA. (TYPE 1)			
		LATITUDE	LONGITUDE				UNREINFORCED ANCHOR				UNREINFORCED ANCHOR			UNREINFORCED ANCHOR				
							POST LENGTH (FT.)				POST LENGTH (FT.)			POST LENGTH (FT.)				
							1	2	TOTAL		1	2	TOTAL	1	TOTAL			
202	S-00392	41.48787	-85.75158	R1-1	36	36		9		0.00								
202	S-00399	41.48767	-85.75427	W1-4R	30	30	6			0.00								
202	S-00501	41.48784	-85.75175	W1-7	48	24		8		0.00								
202	S-00502	41.49011	-85.7517	W1-7	48	24		8		0.00								
202	S-01045	41.49021	-85.75255	R2-1 (45)	24	30	5			0.00								
202	S-01046	41.49028	-85.75362	W1-2R	30	30	6			0.00								
202	S-17288	41.49808514	-85.75167234	W14-2	30	30	6			0.00								
TOTALS							24	25		0.00	0			0.0			0.0	

SHEET SIGN & POST SUMMARY																			
SIGN										POST									
AREA	SIGN INVENTORY NUMBER	SIGN LOCATION (STA.)		SIGN CODE	SIGN WIDTH (in.)	SIGN HEIGHT (in.)	GROUND - MOUNTED SIGN AREA (ft²)			MOUNTED ON PANEL SIGN, AREA (ft²)	SQUARE								
											2 1/2" X 2 1/2" - 12 GA. (TYPE 3)			2" X 2" - 12 GA. (TYPE 2)			2 1/4" X 2 1/4" - 12 GA. (TYPE 1)		
		LATITUDE	LONGITUDE				UNREINFORCED ANCHOR				UNREINFORCED ANCHOR			UNREINFORCED ANCHOR					
							POST LENGTH (FT.)				POST LENGTH (FT.)			POST LENGTH (FT.)					
							1	2	TOTAL		1	2	TOTAL	1	TOTAL				
203	S-00328	41.4882	-85.71285	W1-7	48	24	8		0.00										
203	S-00329	41.48834	-85.71294	W1-8L	18	24	3		0.00										
203	S-00332	41.48833061	-85.71269364	W1-8L	18	24	3		0.00										
203	S-00333	41.48837	-85.71036	W1-2L	30	30	6		0.00										
203	S-00383	41.48782	-85.72044	W1-4R	30	30	6		0.00										
203	S-00384	41.48782	-85.72044	W13-1 (20)	18	18	2		0.00										
203	S-00385	41.487	-85.72202	W16-5PL	21	15	2		0.00										
203	S-00386	41.48699	-85.72213	W16-5PR	21	15	2		0.00										
TOTALS							25	8		0.00			0			0.0		0.0	

SHEET SIGN & POST SUMMARY																			
SIGN											POST								
AREA	SIGN INVENTORY NUMBER	SIGN LOCATION (STA.)		SIGN CODE	SIGN WIDTH (in.)	SIGN HEIGHT (in.)	GROUND - MOUNTED SIGN AREA (ft ²)			MOUNTED ON PANEL SIGN, AREA (ft ²)	SQUARE								
		LATITUDE	LONGITUDE				2 1/2" X 2 1/2" - 12 GA. (TYPE 3)				2" X 2" - 12 GA. (TYPE 2)			2 1/4" X 2 1/4" - 12 GA. (TYPE 1)					
							UNREINFORCED ANCHOR				UNREINFORCED ANCHOR			UNREINFORCED ANCHOR					
							POST LENGTH (FT.)				POST LENGTH (FT.)			POST LENGTH (FT.)					
						0.080"	0.100"	0.125"	0.080"	1	2	TOTAL	1	2	TOTAL	1	TOTAL		
	206 S-04937	41.46922	-86.0208	S4-3P	24	9	2			0.00									
	206 S-04938	41.46922	-86.0208	R2-1 (25)	24	30	5			0.00									
	206 S-04939	41.46922	-86.0208	S4-2P	24	12	2			0.00									
	206 S-04963	41.47164	-86.01059	R2-1 (30)	24	30	5			0.00									
	206 S-04966	41.47174	-86.02094	R1-1	36	36		9		0.00									
	206 S-04967	41.47174	-86.02094	R1-3P	18	6	1			0.00									
	206 S-04968	41.47176	-86.02336	W3-1	30	30	6			0.00									
	206 S-12006	41.47159	-85.99214	W14-3	48	36		6		0.00									
	206 S-17295	41.47079	-86.01403	W1-8L	18	24	3			0.00									
	206 S-20902	41.47176083	-86.0202435	R2-1 (30)	24	30	5			0.00									
TOTALS							29	15		0.00	00+000			0.0			0.0		

SHEET SIGN & POST SUMMARY																			
SIGN										POST									
AREA	SIGN INVENTORY NUMBER	SIGN LOCATION (STA.)		SIGN CODE	SIGN WIDTH (in.)	SIGN HEIGHT (in.)	GROUND - MOUNTED SIGN AREA (ft²)			MOUNTED ON PANEL SIGN, AREA (ft²)	SQUARE								
											2 1/2" X 2 1/2" - 12 GA. (TYPE 3)			2" X 2" - 12 GA. (TYPE 2)			2 1/4" X 2 1/4" - 12 GA. (TYPE 1)		
		LATITUDE	LONGITUDE				UNREINFORCED ANCHOR				UNREINFORCED ANCHOR			UNREINFORCED ANCHOR					
							POST LENGTH (FT.)				POST LENGTH (FT.)			POST LENGTH (FT.)					
							1	2	TOTAL		1	2	TOTAL	1	TOTAL				
207	S-11084	41.47183	-85.96323	R1-1	36	36		9		0.00									
207	S-11096	41.46975	-85.98232	W3-1	30	30	6			0.00									
207	S-11098	41.4716	-85.98235	R1-3P	18	6	1			0.00									
207	S-11122	41.47196	-85.96334	R1-1	36	36		9		0.00									
207	S-11124	41.47921	-85.96144	W3-1	30	30	6			0.00									
207	S-11150	41.47892	-85.99161	W5-1	36	36		9		0.00									
207	S-11151	41.47898	-85.98252	R1-1	36	36		9		0.00									
207	S-11154	41.47914	-85.96526	W3-1	30	30	6			0.00									
207	S-11191	41.47181	-85.98244	R1-1	36	36		9		0.00									
207	S-11192	41.47181	-85.98244	R1-3P	18	6	1			0.00									
207	S-11194	41.47349	-85.98248	W3-1	30	30	6			0.00									
207	S-12007	41.47166	-85.98439	W3-1	30	30	6			0.00									
207	S-12012	41.47158	-85.98073	W3-1	30	30	6			0.00									
TOTALS							39	45		0.00	00+000			0.0			0.0		

SHEET SIGN & POST SUMMARY																		
SIGN											POST							
AREA	SIGN INVENTORY NUMBER	SIGN LOCATION (STA.)		SIGN CODE	SIGN WIDTH (in.)	SIGN HEIGHT (in.)	GROUND - MOUNTED SIGN AREA (ft²)			MOUNTED ON PANEL SIGN, AREA (ft²)	SQUARE							
											2 1/2" X 2 1/2" - 12 GA. (TYPE 3)			2" X 2" - 12 GA. (TYPE 2)			2 1/4" X 2 1/4" - 12 GA. (TYPE 1)	
		LATITUDE	LONGITUDE				UNREINFORCED ANCHOR			UNREINFORCED ANCHOR			UNREINFORCED ANCHOR					
							POST LENGTH (FT.)			POST LENGTH (FT.)			POST LENGTH (FT.)					
							0.080"	0.100"	0.125"	0.080"	1	2	TOTAL	1	2	TOTAL	1	TOTAL
	208 S-11057	41.4696	-85.94385	W3-1	30	30	6			0.00							12.0	12.0
	208 S-11058	41.47185	-85.94386	R1-1	36	36		9		0.00								
	208 S-11059	41.47185	-85.94386	R1-3P	18	6	1			0.00								
	208 S-11060	41.47199	-85.94378	R1-1	36	36		9		0.00								
	208 S-11061	41.47199	-85.94378	R1-3P	18	6	1			0.00								
	208 S-11086	41.47189	-85.94684	W3-1	30	30	6			0.00								
	208 S-12072	41.47357	-85.94395	W3-1	30	30	6			0.00								
	208 S-12073	41.47924	-85.94382	R1-1	36	36		9		0.00								
TOTALS							20	27		0.00			0			0.0		12.0

SHEET SIGN & POST SUMMARY																	
SIGN										POST							
AREA	SIGN INVENTORY NUMBER	SIGN LOCATION (STA.)		SIGN CODE	SIGN WIDTH (in.)	SIGN HEIGHT (in.)	GROUND - MOUNTED SIGN AREA (ft²)			MOUNTED ON PANEL SIGN, AREA (ft²)	SQUARE						
											2 1/2" X 2 1/2" - 12 GA. (TYPE 3)			2" X 2" - 12 GA. (TYPE 2)			2 1/4" X 2 1/4" - 12 GA. (TYPE 1)
		LATITUDE	LONGITUDE				UNREINFORCED ANCHOR				UNREINFORCED ANCHOR			UNREINFORCED ANCHOR			
							POST LENGTH (FT.)				POST LENGTH (FT.)			POST LENGTH (FT.)			
							1	2	TOTAL		1	2	TOTAL	1	2	TOTAL	
209	S-11039	41.46909	-85.92446	W3-1	30	30	6			0.00							
209	S-11041	41.47214	-85.91824	W14-3	48	36		6		0.00					12.0	12.0	
TOTALS							6	6		0.00	00+000			0.0			12.0

SHEET SIGN & POST SUMMARY																	
SIGN										POST							
AREA	SIGN INVENTORY NUMBER	SIGN LOCATION (STA.)		SIGN CODE	SIGN WIDTH (in.)	SIGN HEIGHT (in.)	GROUND - MOUNTED SIGN AREA (ft ²)		MOUNTED ON PANEL SIGN, AREA (ft ²)	SQUARE							
										2 1/2" X 2 1/2" - 12 GA. (TYPE 3)		2" X 2" - 12 GA. (TYPE 2)		2 1/4" X 2 1/4" - 12 GA. (TYPE 1)			
		LATITUDE	LONGITUDE				UNREINFORCED ANCHOR			UNREINFORCED ANCHOR		UNREINFORCED ANCHOR					
							POST LENGTH (FT.)			POST LENGTH (FT.)		POST LENGTH (FT.)					
							1	2		TOTAL	1	2	TOTAL	1	TOTAL		
210	S-03010	41.47174	-85.88838	W1-4R	30	30	6	0.100"	0.125"	0.080"							
TOTALS							6			0.00			0		0.0		0.0

SHEET SIGN & POST SUMMARY																			
SIGN										POST									
AREA	SIGN INVENTORY NUMBER	SIGN LOCATION (STA.)		SIGN CODE	SIGN WIDTH (in.)	SIGN HEIGHT (in.)	GROUND - MOUNTED SIGN AREA (ft ²)			MOUNTED ON PANEL SIGN, AREA (ft ²)	SQUARE								
											2 1/2" X 2 1/2" - 12 GA. (TYPE 3)			2" X 2" - 12 GA. (TYPE 2)			2 1/4" X 2 1/4" - 12 GA. (TYPE 1)		
		LATITUDE	LONGITUDE				UNREINFORCED ANCHOR				UNREINFORCED ANCHOR			UNREINFORCED ANCHOR					
							POST LENGTH (FT.)				POST LENGTH (FT.)			POST LENGTH (FT.)					
							1	2	TOTAL		1	2	TOTAL	1	TOTAL				
211	S-00455	41.46911	-85.82469	W1-3L	30	30	6			0.00									
211	S-00456	41.46759	-85.82927	W1-3L	30	30	6			0.00									
211	S-00515	41.46766	-85.83778	W1-7	48	24		8		0.00									
211	S-00517	41.47132	-85.83672	W1-7	48	24		8		0.00									
211	S-00520	41.47132	-85.83756	W10-1	36	36		9		0.00									
211	S-02548	41.47144	-85.85201	W14-3	48	36		6		0.00									
211	S-02555	41.48224	-85.85187	W16-5PR	21	15	2			0.00									
211	S-02556	41.48229	-85.85188	W16-5PL	21	15	2			0.00									
211	S-02559	41.48362	-85.84885	W1-4L	30	30	6			0.00									
TOTALS							23	31		0.00			0			0.0		0.0	

SHEET SIGN & POST SUMMARY																			
SIGN										POST									
AREA	SIGN INVENTORY NUMBER	SIGN LOCATION (STA.)		SIGN CODE	SIGN WIDTH (in.)	SIGN HEIGHT (in.)	GROUND - MOUNTED SIGN AREA (ft ²)			MOUNTED ON PANEL SIGN, AREA (ft ²)	SQUARE								
							0.080"	0.100"	0.125"		2 1/2" X 2 1/2" - 12 GA. (TYPE 3)			2" X 2" - 12 GA. (TYPE 2)			2 1/4" X 2 1/4" - 12 GA. (TYPE 1)		
		UNREINFORCED ANCHOR									UNREINFORCED ANCHOR			UNREINFORCED ANCHOR					
		POST LENGTH (FT.)									POST LENGTH (FT.)			POST LENGTH (FT.)					
		LATITUDE	LONGITUDE							1	2	TOTAL	1	2	TOTAL	1	TOTAL		
	212 S-00454	41.46925	-85.81312	R1-1	36	36		9		0.00									
	212 S-00468	41.46808	-85.79663	W13-1 (10)	18	18	2			0.00									
	212 S-00470	41.46901	-85.79856	W1-1L	30	30	6			0.00									
	212 S-00471	41.46901	-85.79856	W13-1 (10)	18	18	2			0.00									
	212 S-00475	41.47907	-85.79858	W1-5L	30	30	6			0.00									
	212 S-00575	41.46933	-85.81292	W1-7	48	24		8		0.00									
	212 S-00576	41.46989	-85.81295	R2-1 (45)	24	30	5			0.00									
	212 S-00579	41.47992	-85.81329	W2-1	30	30	6			0.00									
	212 S-20194	41.469335	-85.81294667	W1-7	48	24		8		0.00									
TOTALS							28	25		0.00			0			0.0		0.0	

SHEET SIGN & POST SUMMARY																		
SIGN										POST								
AREA	SIGN INVENTORY NUMBER	SIGN LOCATION (STA.)		SIGN CODE	SIGN WIDTH (in.)	SIGN HEIGHT (in.)	GROUND - MOUNTED SIGN AREA (ft²)			MOUNTED ON PANEL SIGN, AREA (ft²)	SQUARE							
											2 1/2" X 2 1/2" - 12 GA. (TYPE 3)			2" X 2" - 12 GA. (TYPE 2)			2 1/4" X 2 1/4" - 12 GA. (TYPE 1)	
		LATITUDE	LONGITUDE				UNREINFORCED ANCHOR				UNREINFORCED ANCHOR			UNREINFORCED ANCHOR				
							POST LENGTH (FT.)				POST LENGTH (FT.)			POST LENGTH (FT.)				
							1	2	TOTAL		1	2	TOTAL	1	TOTAL			
213	S-00409	41.47195	-85.76964	R1-1	36	36		9		0.00								
213	S-00464	41.4789	-85.78512	R1-1	36	36		9		0.00								
213	S-00479	41.47748	-85.78893	W3-1	30	30	6			0.00								
213	S-00483	41.48062	-85.78904	W3-1	30	30	6			0.00								
213	S-00484	41.48091	-85.78895	S3-2	36	36		9		0.00								
213	S-00485	41.48366	-85.78909	S3-2	36	36		9		0.00								
213	S-00610	41.47075	-85.78086	R2-1 (45)	24	30	5			0.00								
213	S-00611	41.4717	-85.78135	W1-7	48	24		8		0.00								
213	S-00613	41.4784	-85.78476	R2-1 (45)	24	30	5			0.00								
213	S-01024	41.47894	-85.7849	W1-7	48	24		8		0.00								
213	S-01025	41.47957	-85.78524	R2-1 (45)	24	30	5			0.00								
213	S-01026	41.48272	-85.78682	W14-3	48	36		6		0.00								
213	S-01027	41.48362	-85.78726	W1-2L	30	30	6			0.00						12.0	12.0	
TOTALS							34	58		0.00	00+000			0.0				12.0

SHEET SIGN & POST SUMMARY																			
SIGN											POST								
AREA	SIGN INVENTORY NUMBER	SIGN LOCATION (STA.)		SIGN CODE	SIGN WIDTH (in.)	SIGN HEIGHT (in.)	GROUND - MOUNTED SIGN AREA (ft ²)			MOUNTED ON PANEL SIGN, AREA (ft ²)	SQUARE								
							0.080"	0.100"	0.125"		0.080"	2 1/2" X 2 1/2" - 12 GA. (TYPE 3)			2" X 2" - 12 GA. (TYPE 2)			2 1/4" X 2 1/4" - 12 GA. (TYPE 1)	
		UNREINFORCED ANCHOR										UNREINFORCED ANCHOR			UNREINFORCED ANCHOR				
		POST LENGTH (FT.)										POST LENGTH (FT.)			POST LENGTH (FT.)				
		1	2									TOTAL	1	2	TOTAL	1	2	TOTAL	
214	S-00204	41.48098	-85.72457	W1-3L	30	30	6			0.00									
214	S-00205	41.48098	-85.72457	W13-1 (20)	18	18	2			0.00									
214	S-00206	41.48086	-85.72709	W16-5PL	21	15	2			0.00									
214	S-00498	41.48054	-85.7515	W1-7	48	24		8		0.00									
214	S-00499	41.48121	-85.75137	R2-1 (55)	24	30	5			0.00									
214	S-20546	41.48014833	-85.751445	R2-1 (55)	24	30	5			0.00									
TOTALS							21	8		0.00	0			0.0			0.0		

SHEET SIGN & POST SUMMARY																			
SIGN										POST									
AREA	SIGN INVENTORY NUMBER	SIGN LOCATION (STA.)		SIGN CODE	SIGN WIDTH (in.)	SIGN HEIGHT (in.)	GROUND - MOUNTED SIGN AREA (ft²)			MOUNTED ON PANEL SIGN, AREA (ft²)	SQUARE								
											2 1/2" X 2 1/2" - 12 GA. (TYPE 3)			2" X 2" - 12 GA. (TYPE 2)			2 1/4" X 2 1/4" - 12 GA. (TYPE 1)		
		LATITUDE	LONGITUDE				UNREINFORCED ANCHOR				UNREINFORCED ANCHOR			UNREINFORCED ANCHOR					
							POST LENGTH (FT.)				POST LENGTH (FT.)			POST LENGTH (FT.)					
							1	2	TOTAL		1	2	TOTAL	1	TOTAL				
216	S-00133	41.48048	-85.6543	S3-2	36	36		9		0.00									
216	S-00159	41.48059	-85.67326	R1-1	36	36		9		0.00									
TOTALS							18			0.00	00+000			0.0			0.0		

SHEET SIGN & POST SUMMARY																		
SIGN											POST							
AREA	SIGN INVENTORY NUMBER	SIGN LOCATION (STA.)		SIGN CODE	SIGN WIDTH (in.)	SIGN HEIGHT (in.)	GROUND - MOUNTED SIGN AREA (ft²)			MOUNTED ON PANEL SIGN, AREA (ft²)	SQUARE							
											2 1/2" X 2 1/2" - 12 GA. (TYPE 3)			2" X 2" - 12 GA. (TYPE 2)			2 1/4" X 2 1/4" - 12 GA. (TYPE 1)	
		LATITUDE	LONGITUDE				UNREINFORCED ANCHOR				UNREINFORCED ANCHOR			UNREINFORCED ANCHOR				
							POST LENGTH (FT.)				POST LENGTH (FT.)			POST LENGTH (FT.)				
							1	2	TOTAL		1	2	TOTAL	1	TOTAL			
	217 S-04926	41.45715	-86.03999	W1-7	48	24		8		0.00								
	217 S-04976	41.46447	-86.04971	R1-1	36	36		9		0.00								
	217 S-04988	41.45728211	-86.02881871	S4-3P	24	9	2			0.00								
	217 S-04989	41.45728211	-86.02881871	R2-1 (25)	24	30	5			0.00								
	217 S-04990	41.45728211	-86.02881871	S4-2P	24	12	2			0.00								
	217 S-04991	41.45721	-86.03356	S4-3P	24	9	2			0.00								
	217 S-04992	41.45721	-86.03356	R2-1 (25)	24	30	5			0.00								
	217 S-04993	41.45721	-86.03356	S4-2P	24	12	2			0.00								
	217 S-04996	41.45723	-86.04974	W1-7	48	24		8		0.00								
	217 S-04999	41.4573	-86.03036	W1-7	48	24		8		0.00								
TOTALS							17	33		0.00			00+000			0.0		0.0

SHEET SIGN & POST SUMMARY																	
SIGN										POST							
AREA	SIGN INVENTORY NUMBER	SIGN LOCATION (STA.)		SIGN CODE	SIGN WIDTH (in.)	SIGN HEIGHT (in.)	GROUND - MOUNTED SIGN AREA (ft²)			MOUNTED ON PANEL SIGN, AREA (ft²)	SQUARE						
											2 1/2" X 2 1/2" - 12 GA. (TYPE 3)			2" X 2" - 12 GA. (TYPE 2)			2 1/4" X 2 1/4" - 12 GA. (TYPE 1)
		LATITUDE	LONGITUDE				UNREINFORCED ANCHOR				UNREINFORCED ANCHOR			UNREINFORCED ANCHOR			
							POST LENGTH (FT.)				POST LENGTH (FT.)			POST LENGTH (FT.)			
							1	2	TOTAL		1	2	TOTAL	1	TOTAL		
218	S-04940	41.46801	-86.02071	S4-3P	24	9	2			0.00							
218	S-04941	41.46801	-86.02071	R2-1 (25)	24	30	5			0.00							
218	S-04942	41.46801	-86.02071	S4-2P	24	12	2			0.00							
218	S-04985	41.45731	-86.02059	R1-1	36	36		9		0.00							
218	S-20209	41.457235	-86.019405	R2-1 (45)	24	30	5			0.00							
TOTALS							14	9		0.00	0			0.0			0.0

SHEET SIGN & POST SUMMARY																			
SIGN											POST								
AREA	SIGN INVENTORY NUMBER	SIGN LOCATION (STA.)		SIGN CODE	SIGN WIDTH (in.)	SIGN HEIGHT (in.)	GROUND - MOUNTED SIGN AREA (ft²)			MOUNTED ON PANEL SIGN, AREA (ft²)	SQUARE								
											2 1/2" X 2 1/2" - 12 GA. (TYPE 3)			2" X 2" - 12 GA. (TYPE 2)			2 1/4" X 2 1/4" - 12 GA. (TYPE 1)		
		LATITUDE	LONGITUDE				UNREINFORCED ANCHOR				UNREINFORCED ANCHOR			UNREINFORCED ANCHOR					
							POST LENGTH (FT.)				POST LENGTH (FT.)			POST LENGTH (FT.)					
							1	2	TOTAL		1	2	TOTAL	1	TOTAL				
219 S-11078		41.45737	-85.96299	R1-1	36	36		9		0.00									
219 S-11092		41.45731	-85.96325	R1-1	36	36		9		0.00									
219 S-11093		41.45738	-85.96388	R2-1 (45)	24	30	5			0.00									
219 S-11094		41.45721	-85.98185	R2-1 (45)	24	30	5			0.00									
219 S-12001		41.4645	-85.98465	W3-1	30	30	6			0.00									
219 S-12002		41.46449708	-85.982447	R1-1	36	36		9		0.00									
219 S-12003		41.4644571	-85.98247238	R1-1	36	36		9		0.00									
219 S-12005		41.46447	-85.98225	W1-7	48	24		8		0.00									
TOTALS							16	44		0.00			0			0.0		0.0	

SHEET SIGN & POST SUMMARY																	
SIGN										POST							
AREA	SIGN INVENTORY NUMBER	SIGN LOCATION (STA.)		SIGN CODE	SIGN WIDTH (in.)	SIGN HEIGHT (in.)	GROUND - MOUNTED SIGN AREA (ft ²)			MOUNTED ON PANEL SIGN, AREA (ft ²)	SQUARE						
											2 1/2" X 2 1/2" - 12 GA. (TYPE 3)			2" X 2" - 12 GA. (TYPE 2)			2 1/4" X 2 1/4" - 12 GA. (TYPE 1)
		LATITUDE	LONGITUDE				UNREINFORCED ANCHOR				UNREINFORCED ANCHOR			UNREINFORCED ANCHOR			
							POST LENGTH (FT.)				POST LENGTH (FT.)			POST LENGTH (FT.)			
							1	2	TOTAL		1	2	TOTAL	1	2	TOTAL	
220	S-11051	41.45655	-85.94374	S1-1	36	36		9		0.00							
220	S-11054	41.45755	-85.92463	R1-1	36	36		9		0.00							
220	S-11056	41.45833	-85.94389	S1-1	36	36		9		0.00							
220	S-11079	41.45734	-85.95101	S1-1	36	36		9		0.00							
TOTALS							36			0.00	0			0.0			0.0

SHEET SIGN & POST SUMMARY																	
SIGN										POST							
AREA	SIGN INVENTORY NUMBER	SIGN LOCATION (STA.)		SIGN CODE	SIGN WIDTH (in.)	SIGN HEIGHT (in.)	GROUND - MOUNTED SIGN AREA (ft²)			MOUNTED ON PANEL SIGN, AREA (ft²)	SQUARE						
											2 1/2" X 2 1/2" - 12 GA. (TYPE 3)		2" X 2" - 12 GA. (TYPE 2)		2 1/4" X 2 1/4" - 12 GA. (TYPE 1)		
		LATITUDE	LONGITUDE				0.080"	0.100"	0.125"		0.080"	UNREINFORCED ANCHOR		UNREINFORCED ANCHOR		UNREINFORCED ANCHOR	
												POST LENGTH (FT.)		POST LENGTH (FT.)		POST LENGTH (FT.)	
												1	2	TOTAL	1	2	TOTAL
221	S-11033	41.4576	-85.92436	R1-1	36	36		9		0.00							
221	S-11037	41.45756	-85.90514	W1-7	48	24		8		0.00							
TOTALS							17			0.00	00+000			0.0	0.0		

SHEET SIGN & POST SUMMARY																
SIGN											POST					
AREA	SIGN INVENTORY NUMBER	SIGN LOCATION (STA.)		SIGN CODE	SIGN WIDTH (in.)	SIGN HEIGHT (in.)	GROUND - MOUNTED SIGN AREA (ft ²)			MOUNTED ON PANEL SIGN, AREA (ft ²)	SQUARE					
											2 1/2" X 2 1/2" - 12 GA. (TYPE 3)		2" X 2" - 12 GA. (TYPE 2)		2 1/4" X 2 1/4" - 12 GA. (TYPE 1)	
		LATITUDE	LONGITUDE				UNREINFORCED ANCHOR		UNREINFORCED ANCHOR		UNREINFORCED ANCHOR					
							POST LENGTH (FT.)		POST LENGTH (FT.)		POST LENGTH (FT.)					
							1	2	TOTAL		1	2	TOTAL	1	TOTAL	
222	S-02887	41.4571	-85.86551	R1-2	36	36	4		0.00							
TOTALS							4		0.00			0			0.0	0.0

SHEET SIGN & POST SUMMARY																
SIGN										POST						
AREA	SIGN INVENTORY NUMBER	SIGN LOCATION (STA.)		SIGN CODE	SIGN WIDTH (in.)	SIGN HEIGHT (in.)	GROUND - MOUNTED SIGN AREA (ft²)			MOUNTED ON PANEL SIGN, AREA (ft²)	SQUARE					
											2 1/2" X 2 1/2" - 12 GA. (TYPE 3)			2" X 2" - 12 GA. (TYPE 2)		
		LATITUDE	LONGITUDE				UNREINFORCED ANCHOR				UNREINFORCED ANCHOR			UNREINFORCED ANCHOR		
							POST LENGTH (FT.)				POST LENGTH (FT.)			POST LENGTH (FT.)		
							1	2	TOTAL		1	2	TOTAL	1	TOTAL	
223	S-02514	41.46441	-85.84666	W8-3	36	36		9		0.00						
223	S-02515	41.46541167	-85.846555	W1-4R	30	30	6			0.00						
TOTALS							6	9		0.00	00+000			0.0		0.0

SHEET SIGN & POST SUMMARY																			
SIGN											POST								
AREA	SIGN INVENTORY NUMBER	SIGN LOCATION (STA.)		SIGN CODE	SIGN WIDTH (in.)	SIGN HEIGHT (in.)	GROUND - MOUNTED SIGN AREA (ft²)			MOUNTED ON PANEL SIGN, AREA (ft²)	SQUARE								
											2 1/2" X 2 1/2" - 12 GA. (TYPE 3)			2" X 2" - 12 GA. (TYPE 2)			2 1/4" X 2 1/4" - 12 GA. (TYPE 1)		
		LATITUDE	LONGITUDE				UNREINFORCED ANCHOR				UNREINFORCED ANCHOR			UNREINFORCED ANCHOR					
							POST LENGTH (FT.)				POST LENGTH (FT.)			POST LENGTH (FT.)					
							1	2	TOTAL		1	2	TOTAL	1	TOTAL				
224	S-00026	41.46068	-85.81603	W1-3L	30	30	6			0.00									
224	S-00028	41.46014	-85.81952	W1-3L	30	30	6			0.00									
224	S-00029	41.46014	-85.81952	W13-1 (10)	18	18	2			0.00									
224	S-00032	41.45847	-85.82232	W1-1R	30	30	6			0.00									
224	S-00572	41.46745	-85.81302	S3-1	36	36		9		0.00									
TOTALS							21	9		0.00	0			0.0			0.0		

SHEET SIGN & POST SUMMARY																				
SIGN										POST										
AREA	SIGN INVENTORY NUMBER	SIGN LOCATION (STA.)		SIGN CODE	SIGN WIDTH (in.)	SIGN HEIGHT (in.)	GROUND - MOUNTED SIGN AREA (ft²)			MOUNTED ON PANEL SIGN, AREA (ft²)	SQUARE									
							LATITUDE	LONGITUDE	0.080"		0.100"	0.125"	0.080"	2 1/2" X 2 1/2" - 12 GA. (TYPE 3)			2" X 2" - 12 GA. (TYPE 2)			2 1/4" X 2 1/4" - 12 GA. (TYPE 1)
		UNREINFORCED ANCHOR												UNREINFORCED ANCHOR			UNREINFORCED ANCHOR			
		POST LENGTH (FT.)												POST LENGTH (FT.)			POST LENGTH (FT.)			
		1	2											TOTAL	1	2	TOTAL	1	2	TOTAL
	225 S-00174	41.45731	-85.77429	R1-1	36	36		9		0.00										
	225 S-00413	41.46489	-85.76921	R1-1	36	36		9		0.00										
	225 S-00414	41.45758	-85.76925	R1-1	36	36		9		0.00										
	225 S-00416	41.46452	-85.76943	S3-1	36	36		9		0.00										
	225 S-00418	41.4668	-85.76931	S3-1	36	36		9		0.00										
	225 S-00603	41.45411575	-85.77299086	W14-3	48	36		6		0.00										
	225 S-00604	41.45354	-85.77249	W1-2R	30	30	6			0.00										
	225 S-00605	41.45684	-85.77411	R2-1 (45)	24	30	5			0.00										
	225 S-00607	41.45934	-85.77472	W14-3	48	36		6		0.00										
	225 S-00608	41.46118	-85.77575	W14-3	48	36		6		0.00										
	225 S-00609	41.46558	-85.77797	W14-3	48	36		6		0.00										
	225 S-20570	41.45190156	-85.77155319	R2-1 (45)	24	30	5			0.00										
TOTALS							16	67		0.00	00+000			0.0			0.0			

SHEET SIGN & POST SUMMARY																
SIGN										POST						
AREA	SIGN INVENTORY NUMBER	SIGN LOCATION (STA.)		SIGN CODE	SIGN WIDTH (in.)	SIGN HEIGHT (in.)	GROUND - MOUNTED SIGN AREA (ft²)			MOUNTED ON PANEL SIGN, AREA (ft²)	SQUARE					
											2 1/2" X 2 1/2" - 12 GA. (TYPE 3)			2" X 2" - 12 GA. (TYPE 2)		
		LATITUDE	LONGITUDE				UNREINFORCED ANCHOR				UNREINFORCED ANCHOR			UNREINFORCED ANCHOR		
							POST LENGTH (FT.)				POST LENGTH (FT.)			POST LENGTH (FT.)		
							1	2	TOTAL		1	2	TOTAL	1	TOTAL	
226	S-00182	41.45792	-85.74822	W3-1	30	30	6			0.00						
226	S-00197	41.46514	-85.75074	R1-1	36	36		9		0.00						
226	S-00199	41.46547	-85.74125	R1-1	36	36		9		0.00						
226	S-00495	41.46607	-85.75102	W14-3	48	36		6		0.00						
226	S-00497	41.46541	-85.75086	R2-1 (55)	24	30	5			0.00						
TOTALS							11	24		0.00			0		0.0	0.0

SHEET SIGN & POST SUMMARY																	
SIGN										POST							
AREA	SIGN INVENTORY NUMBER	SIGN LOCATION (STA.)		SIGN CODE	SIGN WIDTH (in.)	SIGN HEIGHT (in.)	GROUND - MOUNTED SIGN AREA (ft ²)			MOUNTED ON PANEL SIGN, AREA (ft ²)	SQUARE						
											2 1/2" X 2 1/2" - 12 GA. (TYPE 3)		2" X 2" - 12 GA. (TYPE 2)		2 1/4" X 2 1/4" - 12 GA. (TYPE 1)		
		LATITUDE	LONGITUDE				UNREINFORCED ANCHOR		UNREINFORCED ANCHOR		UNREINFORCED ANCHOR						
							POST LENGTH (FT.)		POST LENGTH (FT.)		POST LENGTH (FT.)						
							1	2	TOTAL		1	2	TOTAL	1	TOTAL		
227	S-00188	41.45849	-85.72136	R1-1	36	36		9		0.00							
TOTALS								9		0.00			0		0.0		0.0

SHEET SIGN & POST SUMMARY																		
SIGN										POST								
AREA	SIGN INVENTORY NUMBER	SIGN LOCATION (STA.)		SIGN CODE	SIGN WIDTH (in.)	SIGN HEIGHT (in.)	GROUND - MOUNTED SIGN AREA (ft ²)			MOUNTED ON PANEL SIGN, AREA (ft ²)	SQUARE							
											2 1/2" X 2 1/2" - 12 GA. (TYPE 3)			2" X 2" - 12 GA. (TYPE 2)			2 1/4" X 2 1/4" - 12 GA. (TYPE 1)	
		LATITUDE	LONGITUDE				UNREINFORCED ANCHOR				UNREINFORCED ANCHOR			UNREINFORCED ANCHOR				
							POST LENGTH (FT.)				POST LENGTH (FT.)			POST LENGTH (FT.)				
							1	2	TOTAL		1	2	TOTAL	1	TOTAL			
228	S-00008	41.45509	-85.67304	R1-1	36	36		9		0.00								
228	S-00009	41.45507716	-85.67413931	W14-2	30	30	6			0.00								
228	S-00010	41.45499695	-85.6732495	R1-1	36	36		9		0.00								
228	S-00128	41.4659	-85.66339	W14-2	30	30	6			0.00								
228	S-00129	41.46619	-85.66338	R1-1	36	36		9		0.00								
228	S-00138	41.46621	-85.68095	W14-3	48	36		6		0.00								
228	S-00149	41.45302	-85.67305	W14-3	48	36		6		0.00								
228	S-00150	41.45647333	-85.673155	W14-3	48	36		6		0.00								
228	S-00151	41.46406	-85.67312	W3-1	30	30	6			0.00								
228	S-00152	41.46411	-85.67323	W3-1	30	30	6			0.00								
228	S-00154	41.46581	-85.67323	R1-1	36	36		9		0.00								
228	S-00156	41.46612	-85.67322	R1-1	36	36		9		0.00								
228	S-00157	41.46727	-85.67324	W3-1	30	30	6			0.00								
TOTALS							31	62		0.00	00+000			0.0			0.0	

SIGN														POST											
AREA	SIGN INVENTORY NUMBER	SIGN LOCATION (STA.)		SIGN CODE	SIGN WIDTH (in.)	SIGN HEIGHT (in.)	GROUND - MOUNTED SIGN AREA (ft²)			MOUNTED ON PANEL SIGN, AREA (ft²)	SQUARE														
		LATITUDE	LONGITUDE				2 1/2" X 2 1/2" - 12 GA. (TYPE 3)				2" X 2" - 12 GA. (TYPE 2)			2 1/4" X 2 1/4" - 12 GA. (TYPE 1)											
							UNREINFORCED ANCHOR				UNREINFORCED ANCHOR			UNREINFORCED ANCHOR											
							POST LENGTH (FT.)				POST LENGTH (FT.)			POST LENGTH (FT.)											
1	2	TOTAL	1	2	TOTAL	1	2	TOTAL																	
229	S-04980	41.45098	-86.04968	S1-1	36	36		9		0.00															
229	S-04981	41.44865	-86.04958	S1-1	36	36		9		0.00															
229	S-11001	41.44101	-86.03029	W10-1	36	36		9		0.00															
229	S-11002	41.43734	-86.0304	W1-4L	30	30	6			0.00															
229	S-11008	41.4427	-86.03212	W10-4L	36	36		9		0.00															
229	S-11009	41.44465	-86.04968	W12-2	36	36		9		0.00															
229	S-11012	41.44433	-86.04958	W12-2	36	36		9		0.00															
229	S-11016	41.43708	-86.04967	W1-4L	30	30	6			0.00															
TOTALS							13	54		0.00			0			0.0			0.0						

SHEET SIGN & POST SUMMARY																	
SIGN										POST							
AREA	SIGN INVENTORY NUMBER	SIGN LOCATION (STA.)		SIGN CODE	SIGN WIDTH (in.)	SIGN HEIGHT (in.)	GROUND - MOUNTED SIGN AREA (ft²)			MOUNTED ON PANEL SIGN, AREA (ft²)	SQUARE						
											2 1/2" X 2 1/2" - 12 GA. (TYPE 3)			2" X 2" - 12 GA. (TYPE 2)			2 1/4" X 2 1/4" - 12 GA. (TYPE 1)
		LATITUDE	LONGITUDE				UNREINFORCED ANCHOR				UNREINFORCED ANCHOR			UNREINFORCED ANCHOR			
							POST LENGTH (FT.)				POST LENGTH (FT.)			POST LENGTH (FT.)			
							1	2	TOTAL		1	2	TOTAL	1	2	TOTAL	
231	S-11068	41.44332	-85.96292	R2-1 (40)	24	30	5			0.00							
231	S-11069	41.44955	-85.96308	R2-1 (40)	24	30	5			0.00							
231	S-11071	41.44999	-85.963	R1-1	36	36		9		0.00							
TOTALS							10	9		0.00	0			0.0			0.0

SHEET SIGN & POST SUMMARY																			
SIGN										POST									
AREA	SIGN INVENTORY NUMBER	SIGN LOCATION (STA.)		SIGN CODE	SIGN WIDTH (in.)	SIGN HEIGHT (in.)	GROUND - MOUNTED SIGN AREA (ft²)			MOUNTED ON PANEL SIGN, AREA (ft²)	SQUARE								
											2 1/2" X 2 1/2" - 12 GA. (TYPE 3)			2" X 2" - 12 GA. (TYPE 2)			2 1/4" X 2 1/4" - 12 GA. (TYPE 1)		
		LATITUDE	LONGITUDE								UNREINFORCED ANCHOR			UNREINFORCED ANCHOR			UNREINFORCED ANCHOR		
											POST LENGTH (FT.)			POST LENGTH (FT.)			POST LENGTH (FT.)		
							1	2	TOTAL		1	2	TOTAL	1	TOTAL				
232	S-11018	41.43575167	-85.92472167	W10-4L	36	36		9		0.00									
	232	S-11020	41.43572	-85.92442	W1-7	48	24		8		0.00								
	232	S-11027	41.44302	-85.92458	RS-1	30	30	6			0.00								
	232	S-11028	41.44441	-85.92439	R2-1 (40)	24	30	5			0.00								
	232	S-11029	41.45008	-85.92455	R2-1 (40)	24	30	5			0.00								
	232	S-11030	41.45098	-85.92447	R2-1 (40)	24	30	5			0.00								
	232	S-11043	41.43569	-85.94372	W10-1	36	36		9		0.00								
	232	S-11044	41.43616	-85.94336	W1-3R	30	30	6			0.00								
	232	S-11048	41.45024	-85.92463	R1-1	36	36		9		0.00								
TOTALS							28	35		0.00			0			0.0	0.0		

SHEET SIGN & POST SUMMARY																			
SIGN											POST								
AREA	SIGN INVENTORY NUMBER	SIGN LOCATION (STA.)		SIGN CODE	SIGN WIDTH (in.)	SIGN HEIGHT (in.)	GROUND - MOUNTED SIGN AREA (ft²)			MOUNTED ON PANEL SIGN, AREA (ft²)	SQUARE								
											2 1/2" X 2 1/2" - 12 GA. (TYPE 3)			2" X 2" - 12 GA. (TYPE 2)			2 1/4" X 2 1/4" - 12 GA. (TYPE 1)		
		LATITUDE	LONGITUDE				UNREINFORCED ANCHOR				UNREINFORCED ANCHOR			UNREINFORCED ANCHOR					
							POST LENGTH (FT.)				POST LENGTH (FT.)			POST LENGTH (FT.)					
							1	2	TOTAL		1	2	TOTAL	1	TOTAL				
233	S-02878	41.43703	-85.90514	W1-4R	30	30	6			0.00									
233	S-03005	41.45033	-85.90501	R1-1	36	36		9		0.00									
233	S-22102	41.45032066	-85.90547839	W14-2	30	30	6			0.00									
TOTALS							13	9		0.00	0			0.0			0.0		

SHEET SIGN & POST SUMMARY																			
SIGN										POST									
AREA	SIGN INVENTORY NUMBER	SIGN LOCATION (STA.)		SIGN CODE	SIGN WIDTH (in.)	SIGN HEIGHT (in.)	GROUND - MOUNTED SIGN AREA (ft ²)			MOUNTED ON PANEL SIGN, AREA (ft ²)	SQUARE								
											2 1/2" X 2 1/2" - 12 GA. (TYPE 3)			2" X 2" - 12 GA. (TYPE 2)			2 1/4" X 2 1/4" - 12 GA. (TYPE 1)		
		LATITUDE	LONGITUDE				UNREINFORCED ANCHOR				UNREINFORCED ANCHOR			UNREINFORCED ANCHOR					
							POST LENGTH (FT.)				POST LENGTH (FT.)			POST LENGTH (FT.)					
							1	2	TOTAL		1	2	TOTAL	1	TOTAL				
234	S-02530	41.4356	-85.86528	W1-3L	30	30	6			0.00									
234	S-02531	41.4356	-85.86528	W13-1 (10)	18	18	2			0.00									
234	S-02532	41.44464	-85.86511	W1-4R	30	30	6			0.00									
234	S-02534	41.44961	-85.86339	W1-4R	30	30	6			0.00									
234	S-02537	41.45024	-85.86961	W16-5PL	21	15	2			0.00									
234	S-02538	41.45023	-85.8696	W16-5PR	21	15	2			0.00									
234	S-02539	41.45065	-85.86793	W1-10L	36	36		9		0.00									
234	S-02541	41.45034	-85.8652	W16-5PR	21	15	2			0.00									
234	S-17310	41.44962	-85.85958	W14-2	30	30	6			0.00									
TOTALS							34	9		0.00			0			0.0		0.0	

SHEET SIGN & POST SUMMARY																			
SIGN										POST									
AREA	SIGN INVENTORY NUMBER	SIGN LOCATION (STA.)		SIGN CODE	SIGN WIDTH (in.)	SIGN HEIGHT (in.)	GROUND - MOUNTED SIGN AREA (ft²)			MOUNTED ON PANEL SIGN, AREA (ft²)	SQUARE								
											2 1/2" X 2 1/2" - 12 GA. (TYPE 3)			2" X 2" - 12 GA. (TYPE 2)			2 1/4" X 2 1/4" - 12 GA. (TYPE 1)		
		LATITUDE	LONGITUDE				UNREINFORCED ANCHOR				UNREINFORCED ANCHOR			UNREINFORCED ANCHOR					
							POST LENGTH (FT.)				POST LENGTH (FT.)			POST LENGTH (FT.)					
							1	2	TOTAL		1	2	TOTAL	1	TOTAL				
235	S-00125	41.446	-85.8429	W1-2L	30	30	6			0.00									
235	S-02502	41.43695	-85.85564	W13-1 (10)	18	18	2			0.00									
235	S-02503	41.43743	-85.85553	W1-3R	30	30	6			0.00									
235	S-02504	41.43743	-85.85553	W13-1 (10)	18	18	2			0.00									
235	S-02505	41.4404	-85.85255	W1-3R	30	30	6			0.00									
235	S-02506	41.4404	-85.85255	W13-1 (10)	18	18	2			0.00									
235	S-02507	41.44123	-85.85243	W1-3R	30	30	6			0.00									
235	S-02508	41.44123	-85.85243	W13-1 (10)	18	18	2			0.00									
235	S-02509	41.44352	-85.85081	W1-3R	30	30	6			0.00									
235	S-02510	41.44352	-85.85081	W13-1 (10)	18	18	2			0.00									
235	S-18344	41.43503353	-85.84275386	W16-5PR	21	15	2			0.00									
235	S-20393	41.43587333	-85.84278667	W1-1L	30	30	6			0.00							12.0	12.0	
TOTALS							51			0.00	00+000			0.0			12.0		

SHEET SIGN & POST SUMMARY																	
SIGN										POST							
AREA	SIGN INVENTORY NUMBER	SIGN LOCATION (STA.)		SIGN CODE	SIGN WIDTH (in.)	SIGN HEIGHT (in.)	GROUND - MOUNTED SIGN AREA (ft²)			MOUNTED ON PANEL SIGN, AREA (ft²)	SQUARE						
											2 1/2" X 2 1/2" - 12 GA. (TYPE 3)			2" X 2" - 12 GA. (TYPE 2)			2 1/4" X 2 1/4" - 12 GA. (TYPE 1)
		LATITUDE	LONGITUDE				UNREINFORCED ANCHOR				UNREINFORCED ANCHOR			UNREINFORCED ANCHOR			
							POST LENGTH (FT.)				POST LENGTH (FT.)			POST LENGTH (FT.)			
							1	2	TOTAL		1	2	TOTAL	1	TOTAL		
236	S-00111	41.4395	-85.79305	W16-5PL	21	15	2			0.00							
236	S-00117	41.43527	-85.79315	W16-5PR	21	15	2			0.00							
236	S-00119	41.43521	-85.79593	W1-1L	30	30	6			0.00							
236	S-00570	41.45004	-85.81246	R2-1 (45)	24	30	5			0.00							
236	S-20223	41.43521	-85.79593	W13-1 (10)	18	18	2			0.00							
TOTALS							18			0.00	0			0.0			0.0

SHEET SIGN & POST SUMMARY																			
SIGN										POST									
AREA	SIGN INVENTORY NUMBER	SIGN LOCATION (STA.)		SIGN CODE	SIGN WIDTH (in.)	SIGN HEIGHT (in.)	GROUND - MOUNTED SIGN AREA (ft²)			MOUNTED ON PANEL SIGN, AREA (ft²)	SQUARE								
											2 1/2" X 2 1/2" - 12 GA. (TYPE 3)			2" X 2" - 12 GA. (TYPE 2)			2 1/4" X 2 1/4" - 12 GA. (TYPE 1)		
		LATITUDE	LONGITUDE				UNREINFORCED ANCHOR				UNREINFORCED ANCHOR			UNREINFORCED ANCHOR					
							POST LENGTH (FT.)				POST LENGTH (FT.)			POST LENGTH (FT.)					
							1	2	TOTAL		1	2	TOTAL	1	TOTAL				
237	S-00044	41.44944924	-85.7697282	R2-1 (45)	24	30	5			0.00									
237	S-00047	41.43956	-85.76317	W1-7	48	24		8		0.00									
237	S-00048	41.43922	-85.76311	R2-1 (45)	24	30	5			0.00									
237	S-00049	41.43889	-85.7629	W1-2L	30	30	6			0.00									
237	S-00051	41.43629	-85.76052	R5-2	24	24	4			0.00									
237	S-00053	41.43606	-85.76025	W1-2R	30	30	6			0.00									
237	S-00054	41.43596	-85.76033	W14-3	48	36		6		0.00									
237	S-00102	41.43594	-85.76004	R1-1	36	36		9		0.00									
237	S-00105	41.43949482	-85.76334981	R1-1	36	36		9		0.00									
237	S-00106	41.43928	-85.77535	W1-4R	30	30	6			0.00									
237	S-00108	41.43967	-85.78486	W2-1	30	30	6			0.00									
237	S-20477	41.43935947	-85.77899353	W11-4	30	30	6			0.00									
237	S-20478	41.43935947	-85.77899353	W16-9P	24	12	2			0.00									
237	S-20479	41.43961021	-85.78351655	W11-4	30	30	6			0.00									
237	S-20480	41.43961021	-85.78351655	W16-9P	24	12	2			0.00									
TOTALS							56	32		0.00	00+000			0.0			0.0		

SHEET SIGN & POST SUMMARY																			
SIGN										POST									
AREA	SIGN INVENTORY NUMBER	SIGN LOCATION (STA.)		SIGN CODE	SIGN WIDTH (in.)	SIGN HEIGHT (in.)	GROUND - MOUNTED SIGN AREA (ft ²)			MOUNTED ON PANEL SIGN, AREA (ft ²)	SQUARE								
							0.080"	0.100"	0.125"		2 1/2" X 2 1/2" - 12 GA. (TYPE 3)			2" X 2" - 12 GA. (TYPE 2)			2 1/4" X 2 1/4" - 12 GA. (TYPE 1)		
		UNREINFORCED ANCHOR									UNREINFORCED ANCHOR			UNREINFORCED ANCHOR					
		POST LENGTH (FT.)									POST LENGTH (FT.)			POST LENGTH (FT.)					
		1	2								TOTAL	1	2	TOTAL	1	TOTAL			
238	S-00021	41.4363	-85.7403	R1-1	36	36	9		0.00										
238	S-00083	41.43623	-85.72989	R2-1 (45)	24	30	5		0.00										
238	S-00084	41.43619	-85.73029	R5-2	24	24	4		0.00										
238	S-00086	41.4363	-85.73096	R5-2	24	24	4		0.00										
238	S-00087	41.4363	-85.73119	R2-1 (45)	24	30	5		0.00										
238	S-00093	41.43621	-85.7408	R2-1 (45)	24	30	5		0.00										
238	S-00094	41.43607	-85.74836	W1-7	48	24	8		0.00										
238	S-00095	41.43596	-85.74917	R2-1 (45)	24	30	5		0.00										
238	S-00096	41.43598	-85.74947	R5-2	24	24	4		0.00										
238	S-00100	41.43599	-85.75355	S3-1	36	36	9		0.00										
238	S-00491	41.45196	-85.75042	R2-1 (55)	24	30	5		0.00										
TOTALS							37	26		0.00			0			0.0		0.0	

SHEET SIGN & POST SUMMARY																			
SIGN										POST									
AREA	SIGN INVENTORY NUMBER	SIGN LOCATION (STA.)		SIGN CODE	SIGN WIDTH (in.)	SIGN HEIGHT (in.)	GROUND - MOUNTED SIGN AREA (ft²)			MOUNTED ON PANEL SIGN, AREA (ft²)	SQUARE								
											2 1/2" X 2 1/2" - 12 GA. (TYPE 3)			2" X 2" - 12 GA. (TYPE 2)			2 1/4" X 2 1/4" - 12 GA. (TYPE 1)		
		LATITUDE	LONGITUDE				UNREINFORCED ANCHOR				UNREINFORCED ANCHOR			UNREINFORCED ANCHOR					
							POST LENGTH (FT.)				POST LENGTH (FT.)			POST LENGTH (FT.)					
							1	2	TOTAL		1	2	TOTAL	1	TOTAL				
239	S-00065	41.43654	-85.70134	R2-1 (45)	24	30	5			0.00									
239	S-00067	41.43663	-85.70155	R12-1 (12)	24	30	5			0.00									
239	S-00070	41.43652	-85.70214	R12-1 (12)	24	30	5			0.00									
239	S-00075	41.43641	-85.71792	W1-7	48	24		8		0.00									
239	S-00076	41.43634	-85.72042	R2-1 (45)	24	30	5			0.00									
239	S-00079	41.43634	-85.72071	R12-1 (12)	24	30	5			0.00									
239	S-00080	41.43632	-85.721	W1-7	48	24		8		0.00									
239	S-21192	41.436385	-85.71595167	W1-7	48	24		8		0.00							12.0		12.0
TOTALS							25	24		0.00			0			0.0			12.0

SHEET SIGN & POST SUMMARY																
SIGN										POST						
AREA	SIGN INVENTORY NUMBER	SIGN LOCATION (STA.)		SIGN CODE	SIGN WIDTH (in.)	SIGN HEIGHT (in.)	GROUND - MOUNTED SIGN AREA (ft ²)			MOUNTED ON PANEL SIGN, AREA (ft ²)	SQUARE					
											2 1/2" X 2 1/2" - 12 GA. (TYPE 3)			2" X 2" - 12 GA. (TYPE 2)		
		LATITUDE	LONGITUDE				UNREINFORCED ANCHOR				UNREINFORCED ANCHOR			UNREINFORCED ANCHOR		
							POST LENGTH (FT.)				POST LENGTH (FT.)			POST LENGTH (FT.)		
							1	2	TOTAL		1	2	TOTAL	1	2	TOTAL
240	S-00061	41.4368	-85.67323	R2-1 (45)	24	30	5			0.00						
240	S-00062	41.436725	-85.67353333	R12-1 (12)	24	30	5			0.00						
240	S-17445	41.4501	-85.67307	R2-1 (50)	24	30	5			0.00						
240	S-17446	41.43715	-85.6727	R2-1 (50)	24	30	5			0.00						
TOTALS							20			0.00			0		0.0	0.0